

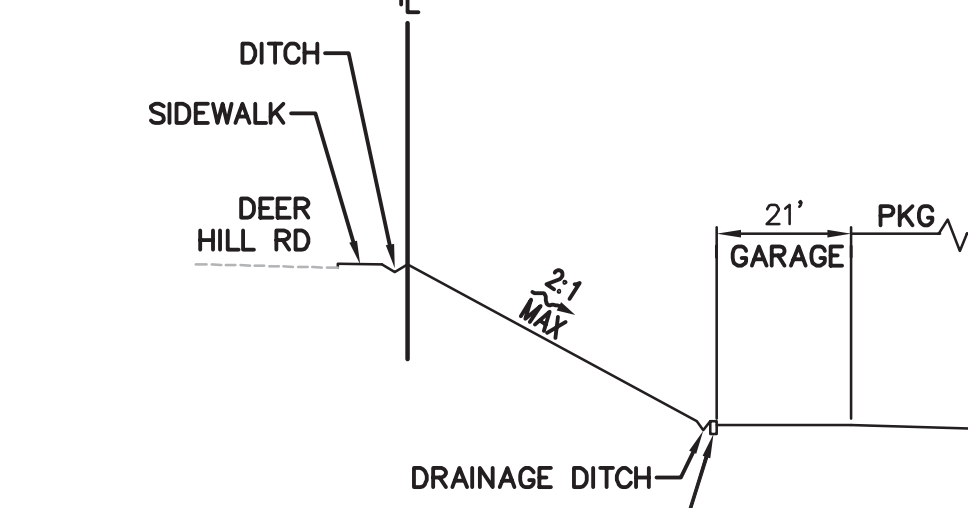
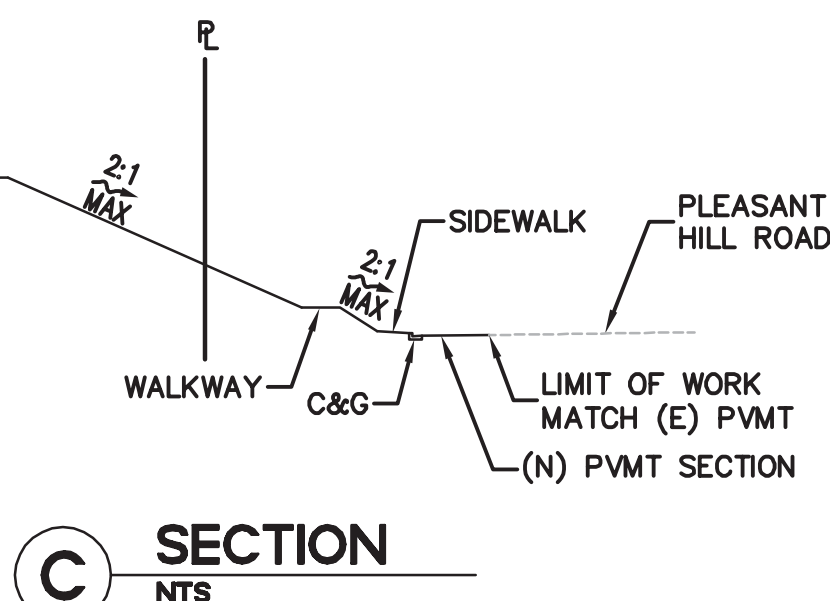
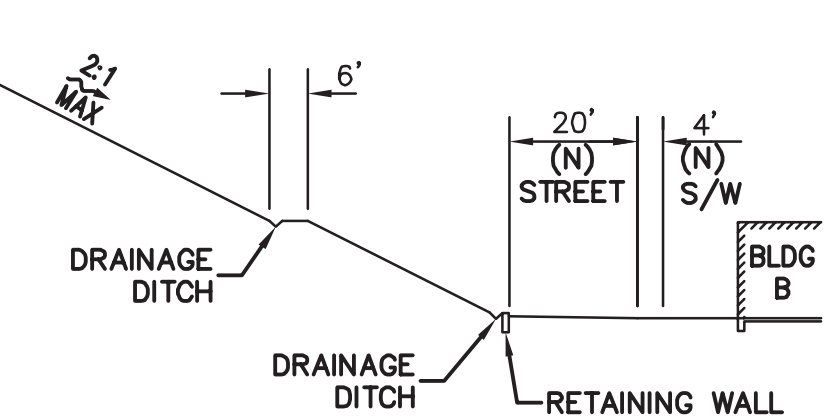
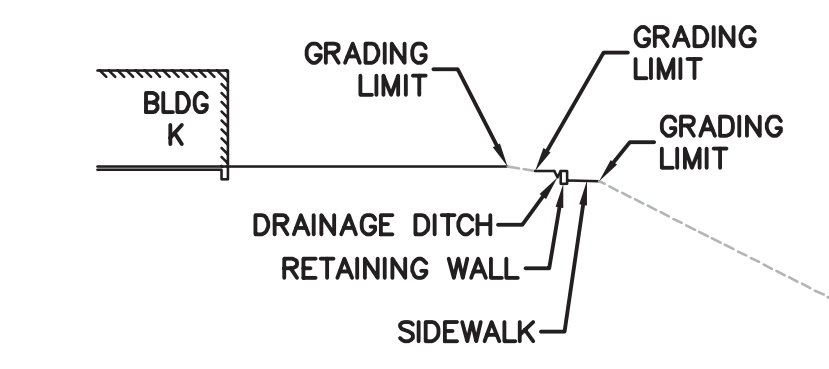
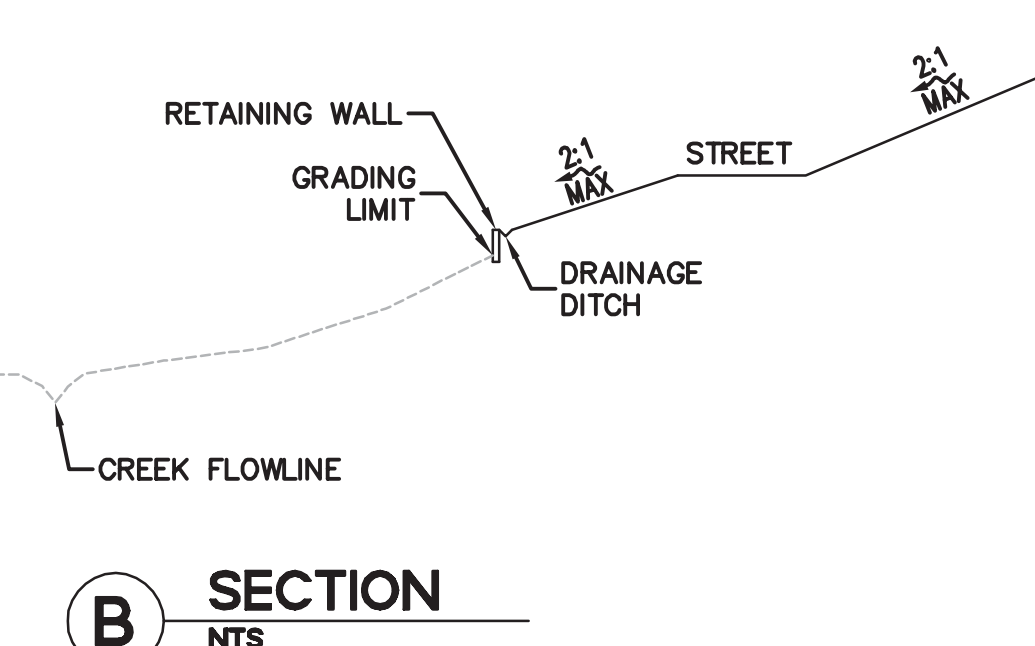
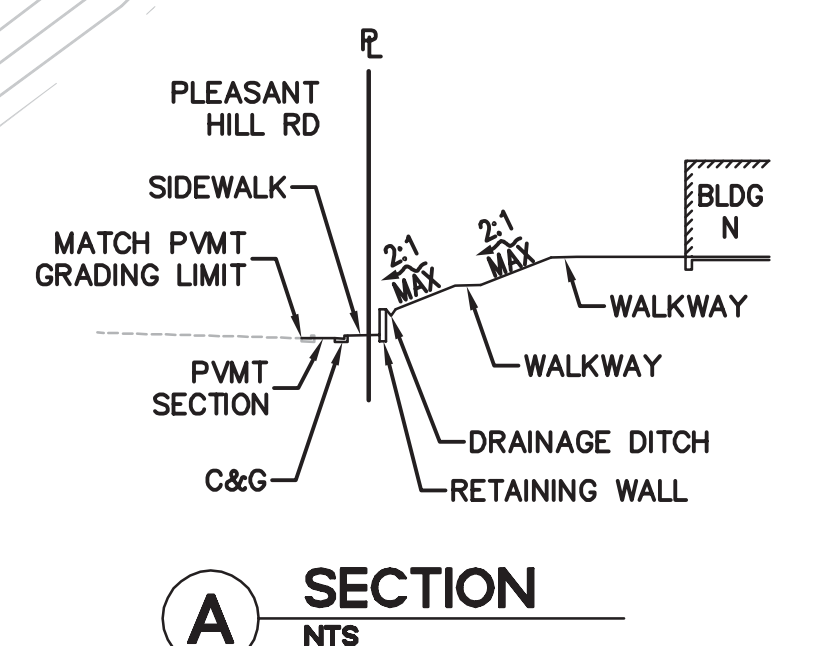


MATCHLINE - SEE SHEET GD-2

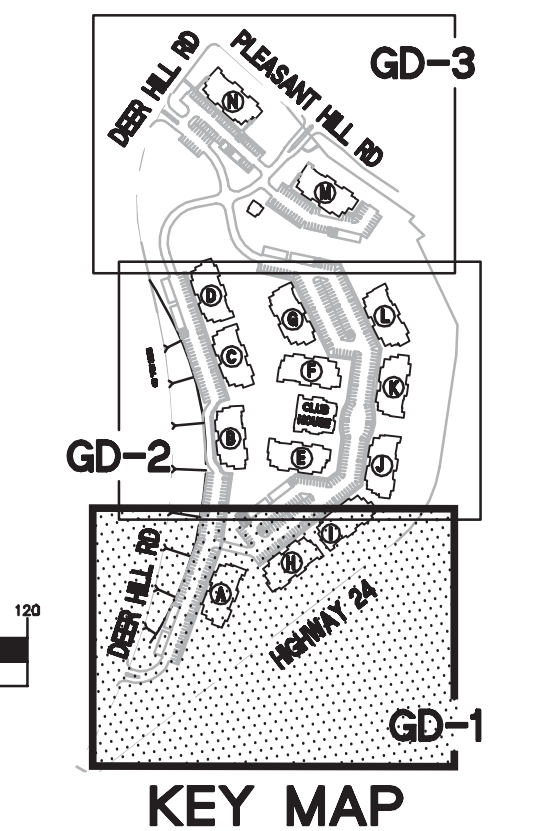

- LEGEND**
- GRADING LIMIT
 - STORM DRAIN PIPE
 - STORM DRAIN PERFORATED PIPE
 - SANITARY SEWER PIPE
 - STORM DRAIN MANHOLE
 - SANITARY SEWER MANHOLE
 - STORM DRAIN DROP INLET
 - STORM DRAIN OVERFLOW INLET
 - RAIN WATER LEADER
 - STORM DRAIN AREA DRAIN
 - CLEANOUT
 - TSD TREATED STORM DRAIN PIPE
 - USD UNTREATED STORM DRAIN PIPE

- GRADING ABBREVIATIONS**
- AD AREA DRAIN
 - BLDG BUILDING
 - BW BOTTOM OF WALL
 - EG EXISTING GROUND
 - ELEV ELEVATION
 - EX EXISTING
 - FF FINISH FLOOR
 - FG FINISH GROUND
 - FL FLOWLINE
 - FS FINISH SURFACE
 - GB GRADE BREAK
 - GD GRADING
 - GR GRADE
 - INV INVERT
 - LF LINEAL FEET
 - POC POINT OF CONNECTION
 - RIM RIM ELEVATION
 - RWL RAIN WATER LEADER
 - S SLOPE
 - SD STORM DRAIN
 - SDMH STORM DRAIN MANHOLE
 - SS SANITARY SEWER
 - SSMH SANITARY SEWER MANHOLE
 - TSMP TYPICAL
 - TC TOP OF CURB
 - TP TOP OF PAVEMENT
 - TSD TREATED STORM DRAIN
 - TW TOP OF WALL
 - USD UNTREATED STORM DRAIN

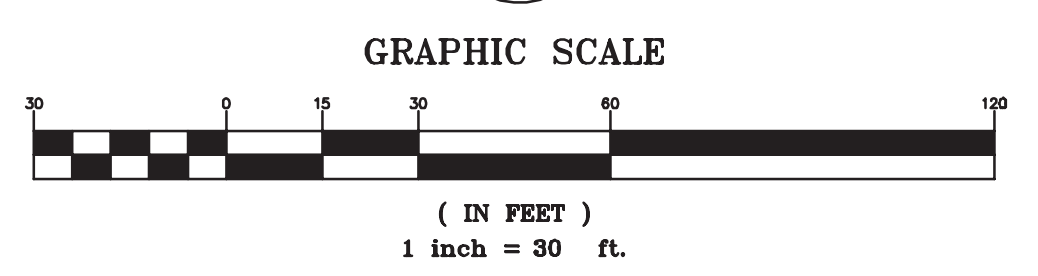

THE TERRACES OF LAFAYETTE
DEER HILL ROAD, LAFAYETTE, CALIFORNIA

Loving & Campos Architects Inc.
RESTRICTED ARCHITECTURAL DRAWINGS

The information, plans, designs, notes and arrangements shown on this drawing are confidential and may not be reproduced in whole or in part without the expressed written permission of LOVING & CAMPOS ARCHITECTS, INC. Drawings noted as Preliminary, Schematic and / or Concept contain information that is conceptual and subject to verification and/or change. The architect makes no claim for accuracy of conceptual information or of information supplied by others.




SCALE: AS SHOWN
DATE: 3 / 21 / 2011

REVISIONS:
5 / 6 / 2011
9 / 23 / 2011

GRADING AND DRAINAGE PLAN

PROJECT NO. 10050
GD-1
SHEET 1 OF 8

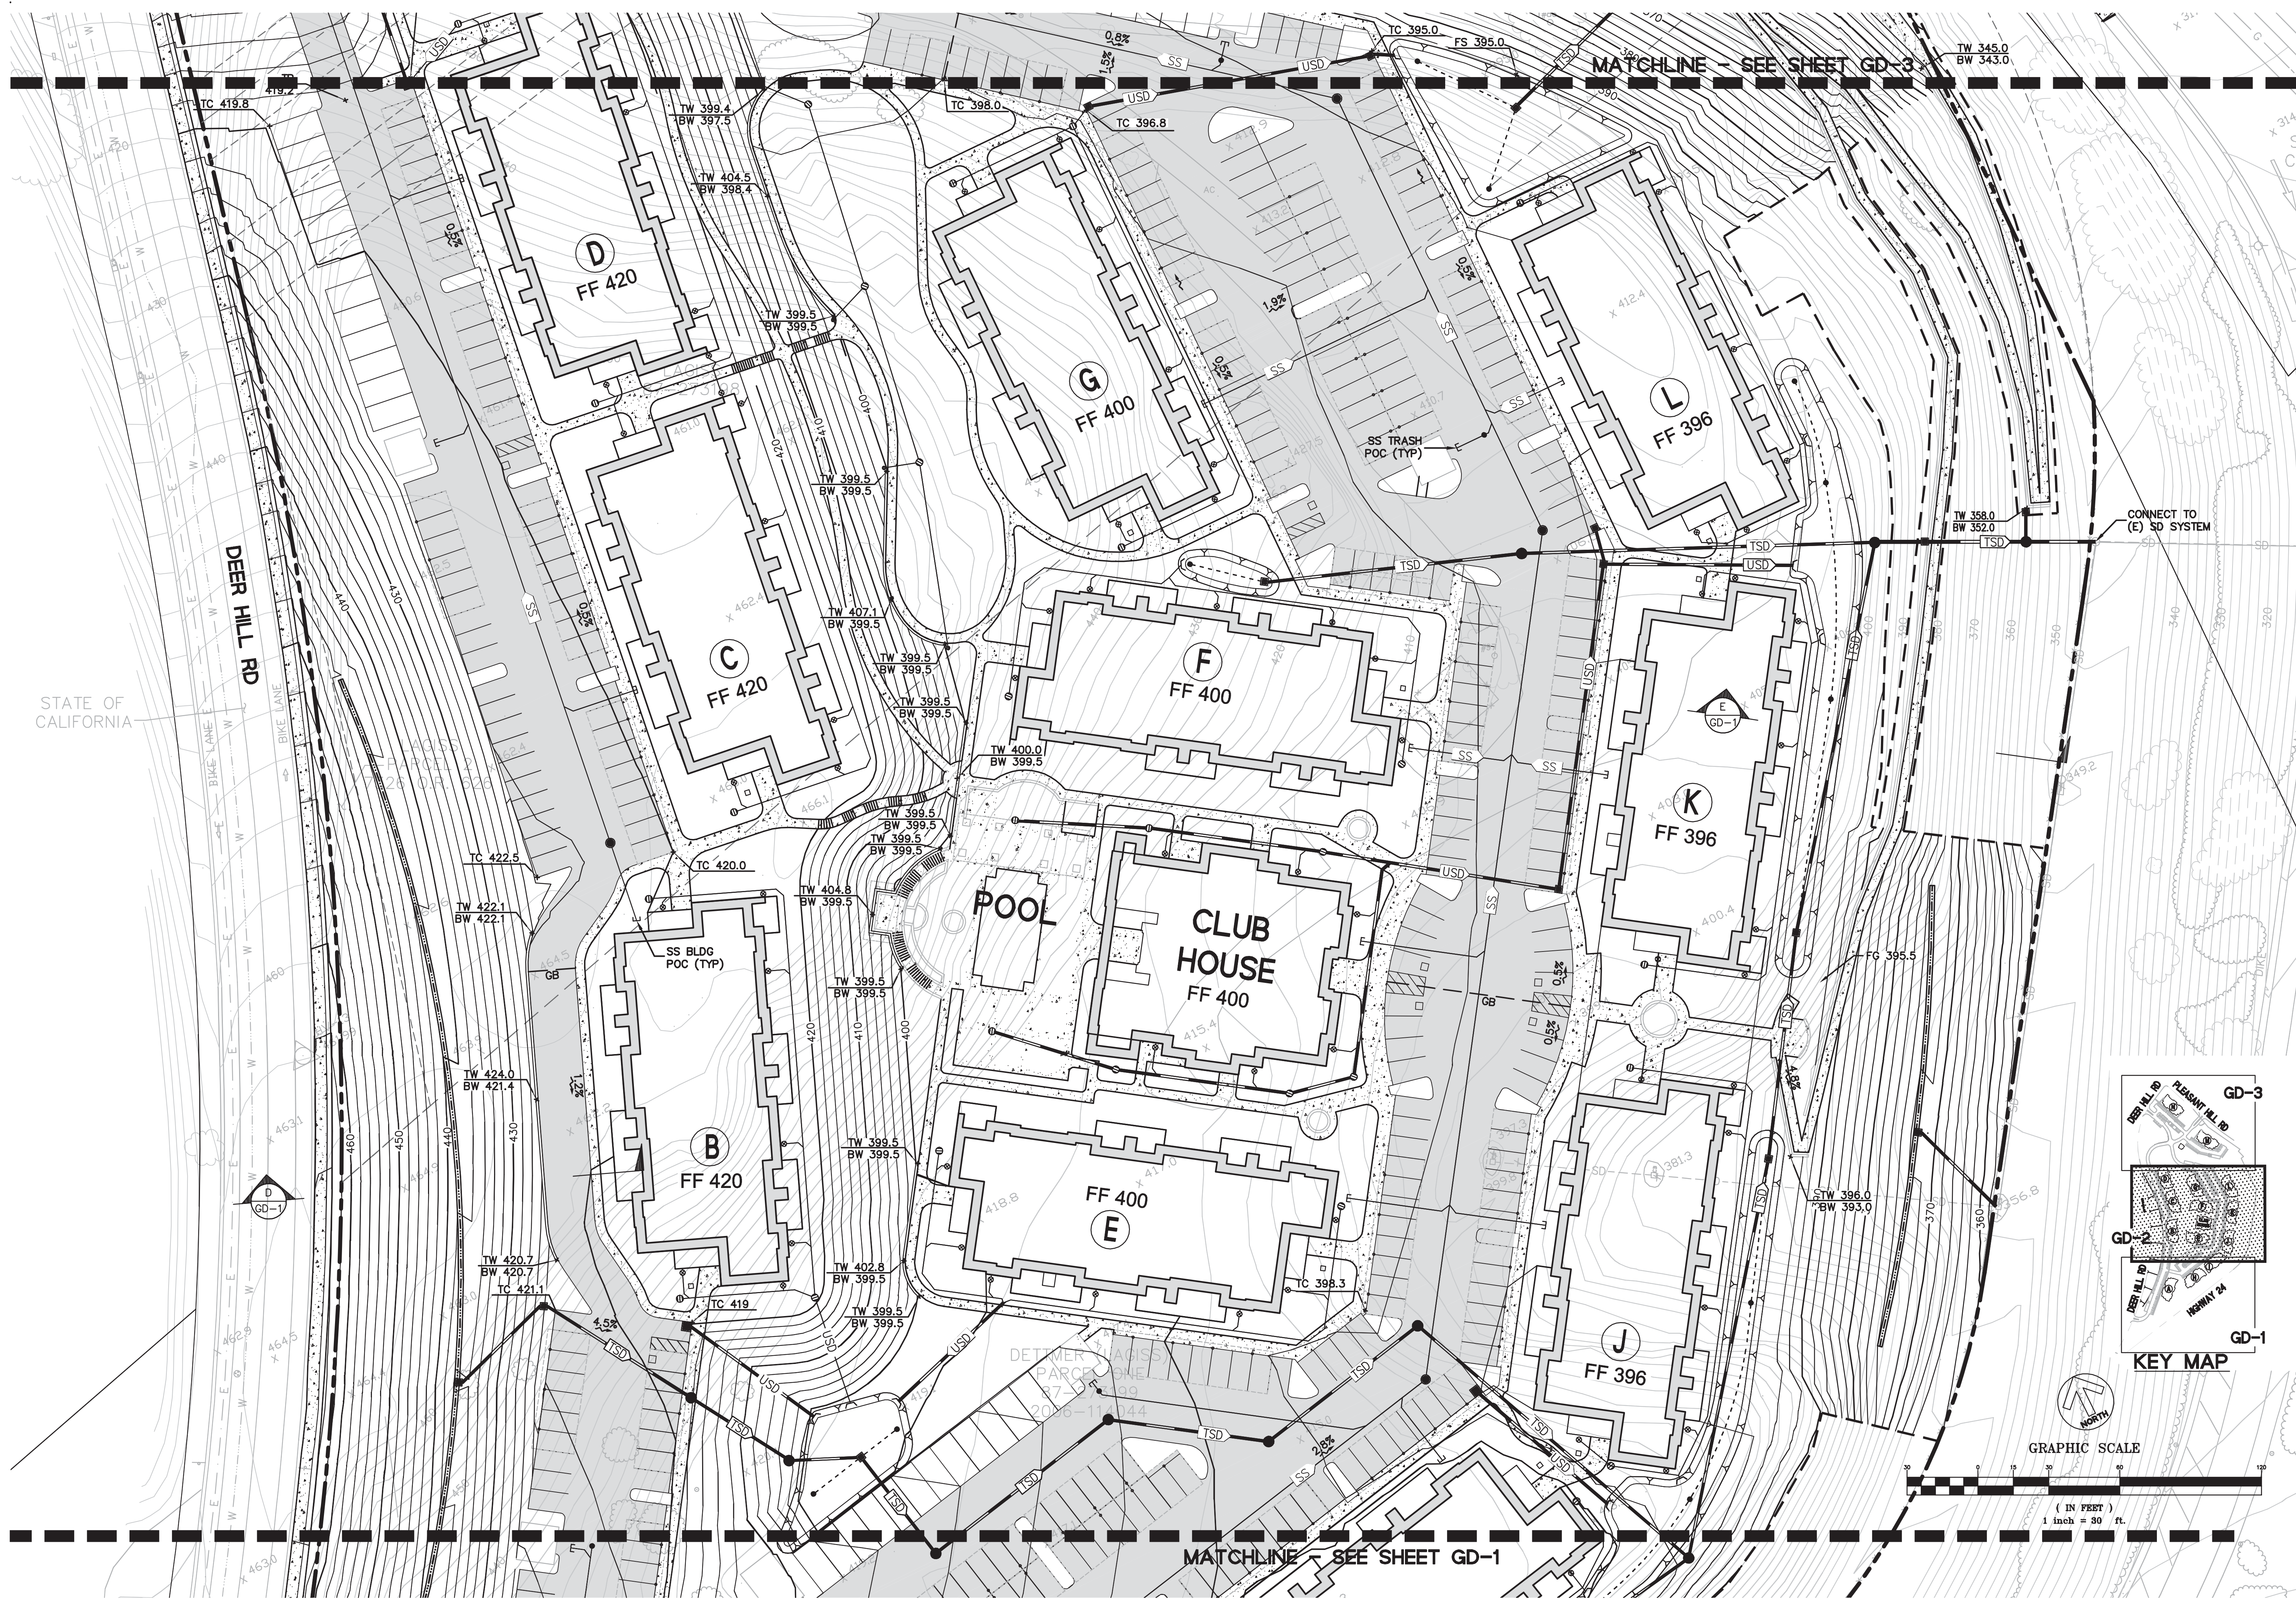

THE TERRACES OF LAFAYETTE
DEER HILL ROAD, LAFAYETTE, CALIFORNIA

Loving & Campos Architects Inc.
RESTRICTED ARCHITECTURAL
DRAWINGS

The information, plans, designs, notes and arrangements shown on this drawing are confidential and may not be reproduced in whole or in part without the expressed written permission of LOVING & CAMPOS ARCHITECTS, INC. Drawings noted as Preliminary, Schematic and / or Concept contain information that is conceptual and subject to verification and/or change. The architect makes no claim for accuracy of conceptual information or of information supplied by others.





SCALE: AS SHOWN
DATE: 3 / 21 / 2011

REVISIONS:
5 / 6 / 2011
9 / 23 / 2011

GRADING AND
DRAINAGE
PLAN




PROJECT NO. 10050

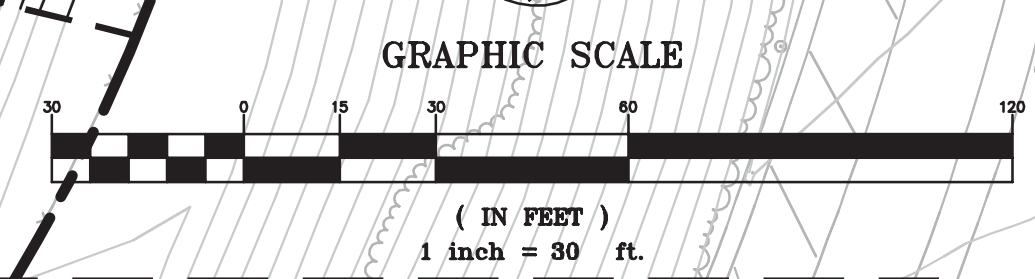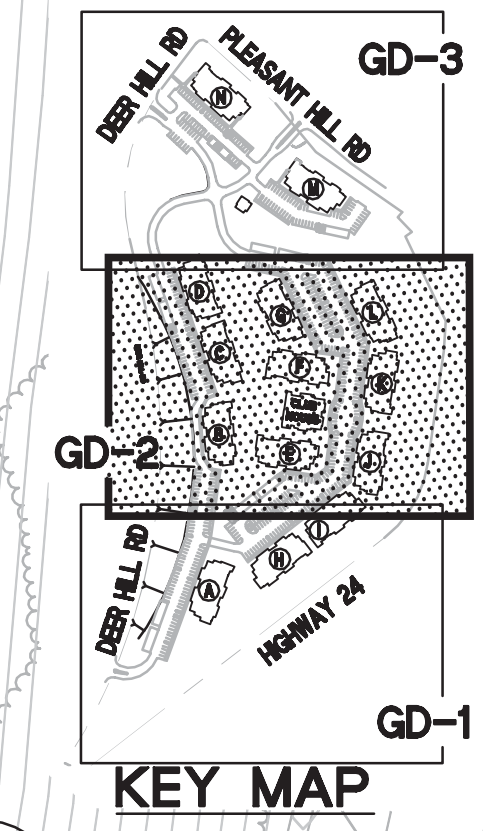


MATCHLINE - SEE SHEET GD-1

MATCHLINE - SEE SHEET GD-3

DETTMER (LAGISS)
2006-114043
(4131 O.R. 539)

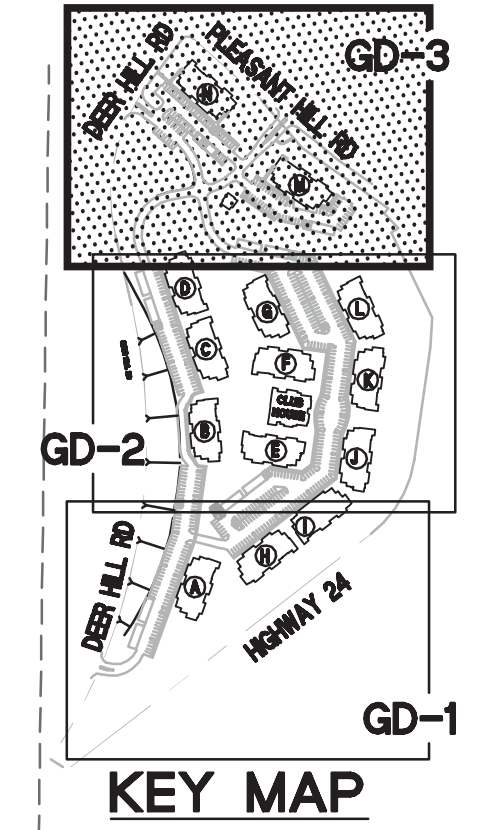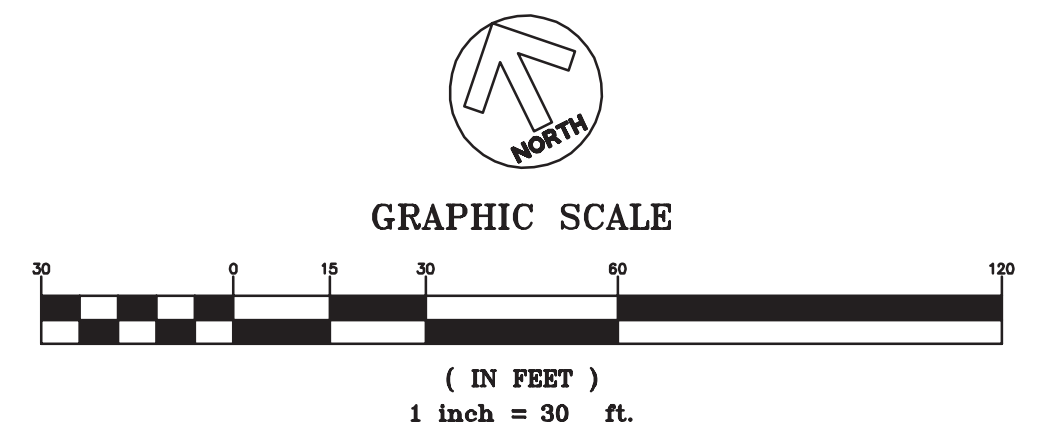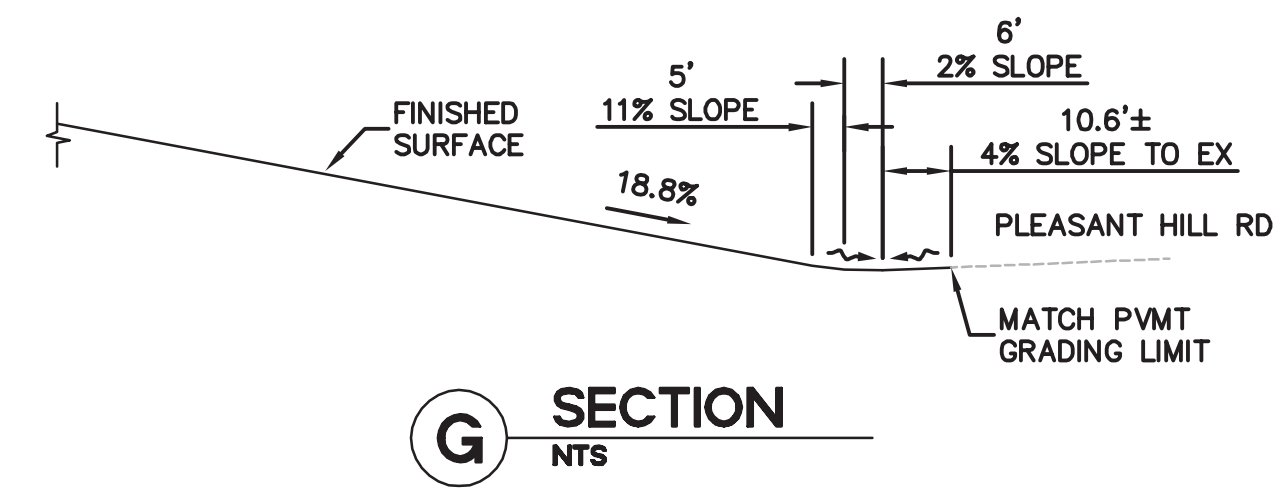

(GISS)
43
39)

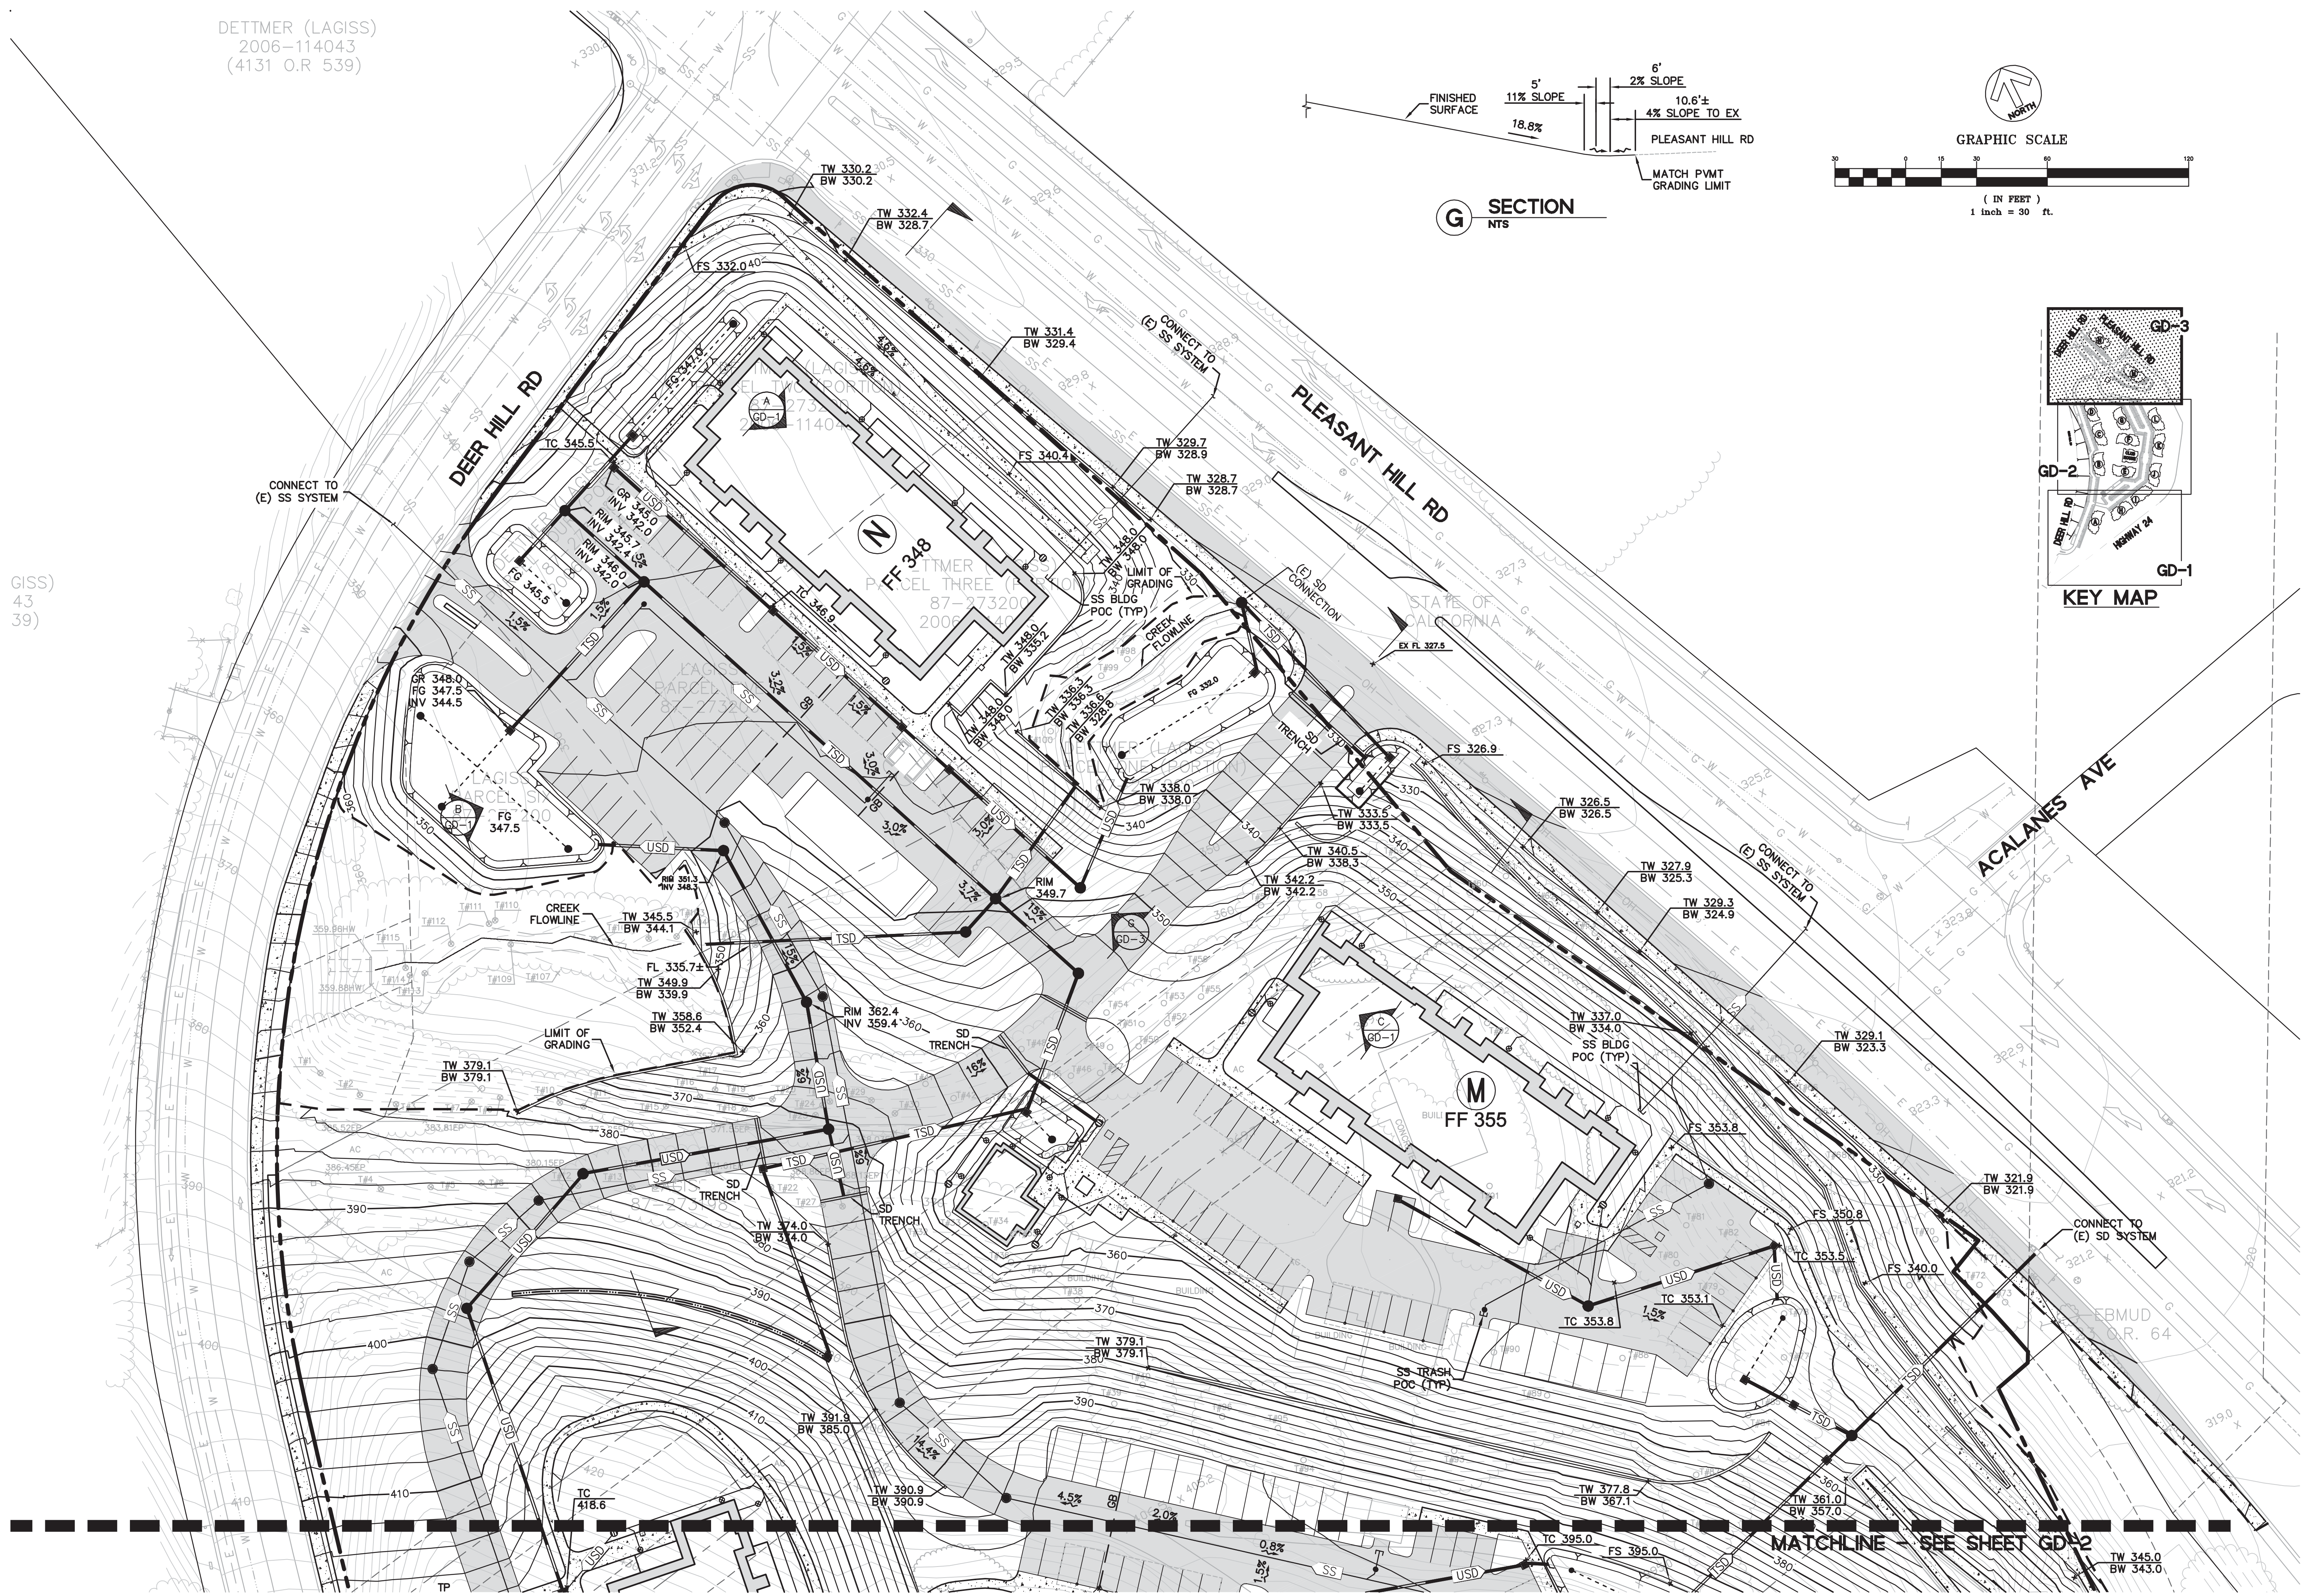

THE TERRACES OF LAFAYETTE
DEER HILL ROAD, LAFAYETTE, CALIFORNIA

Loving & Campos Architects Inc.
RESTRICTED ARCHITECTURAL DRAWINGS

The information, plans, designs, notes and arrangements shown on this drawing are confidential and may not be reproduced in whole or in part without the expressed written permission of LOVING & CAMPOS ARCHITECTS, INC. Drawings noted as Preliminary, Schematic and / or Concept contain information that is conceptual and subject to verification and/or change. The architect makes no claim for accuracy of conceptual information or of information supplied by others.




SCALE: AS SHOWN
DATE: 3 / 21 / 2011

REVISIONS:
5 / 6 / 2011
9 / 23 / 2011

GRADING AND DRAINAGE PLAN

PROJECT NO. 10050

GD-3
SHEET 3 OF 8

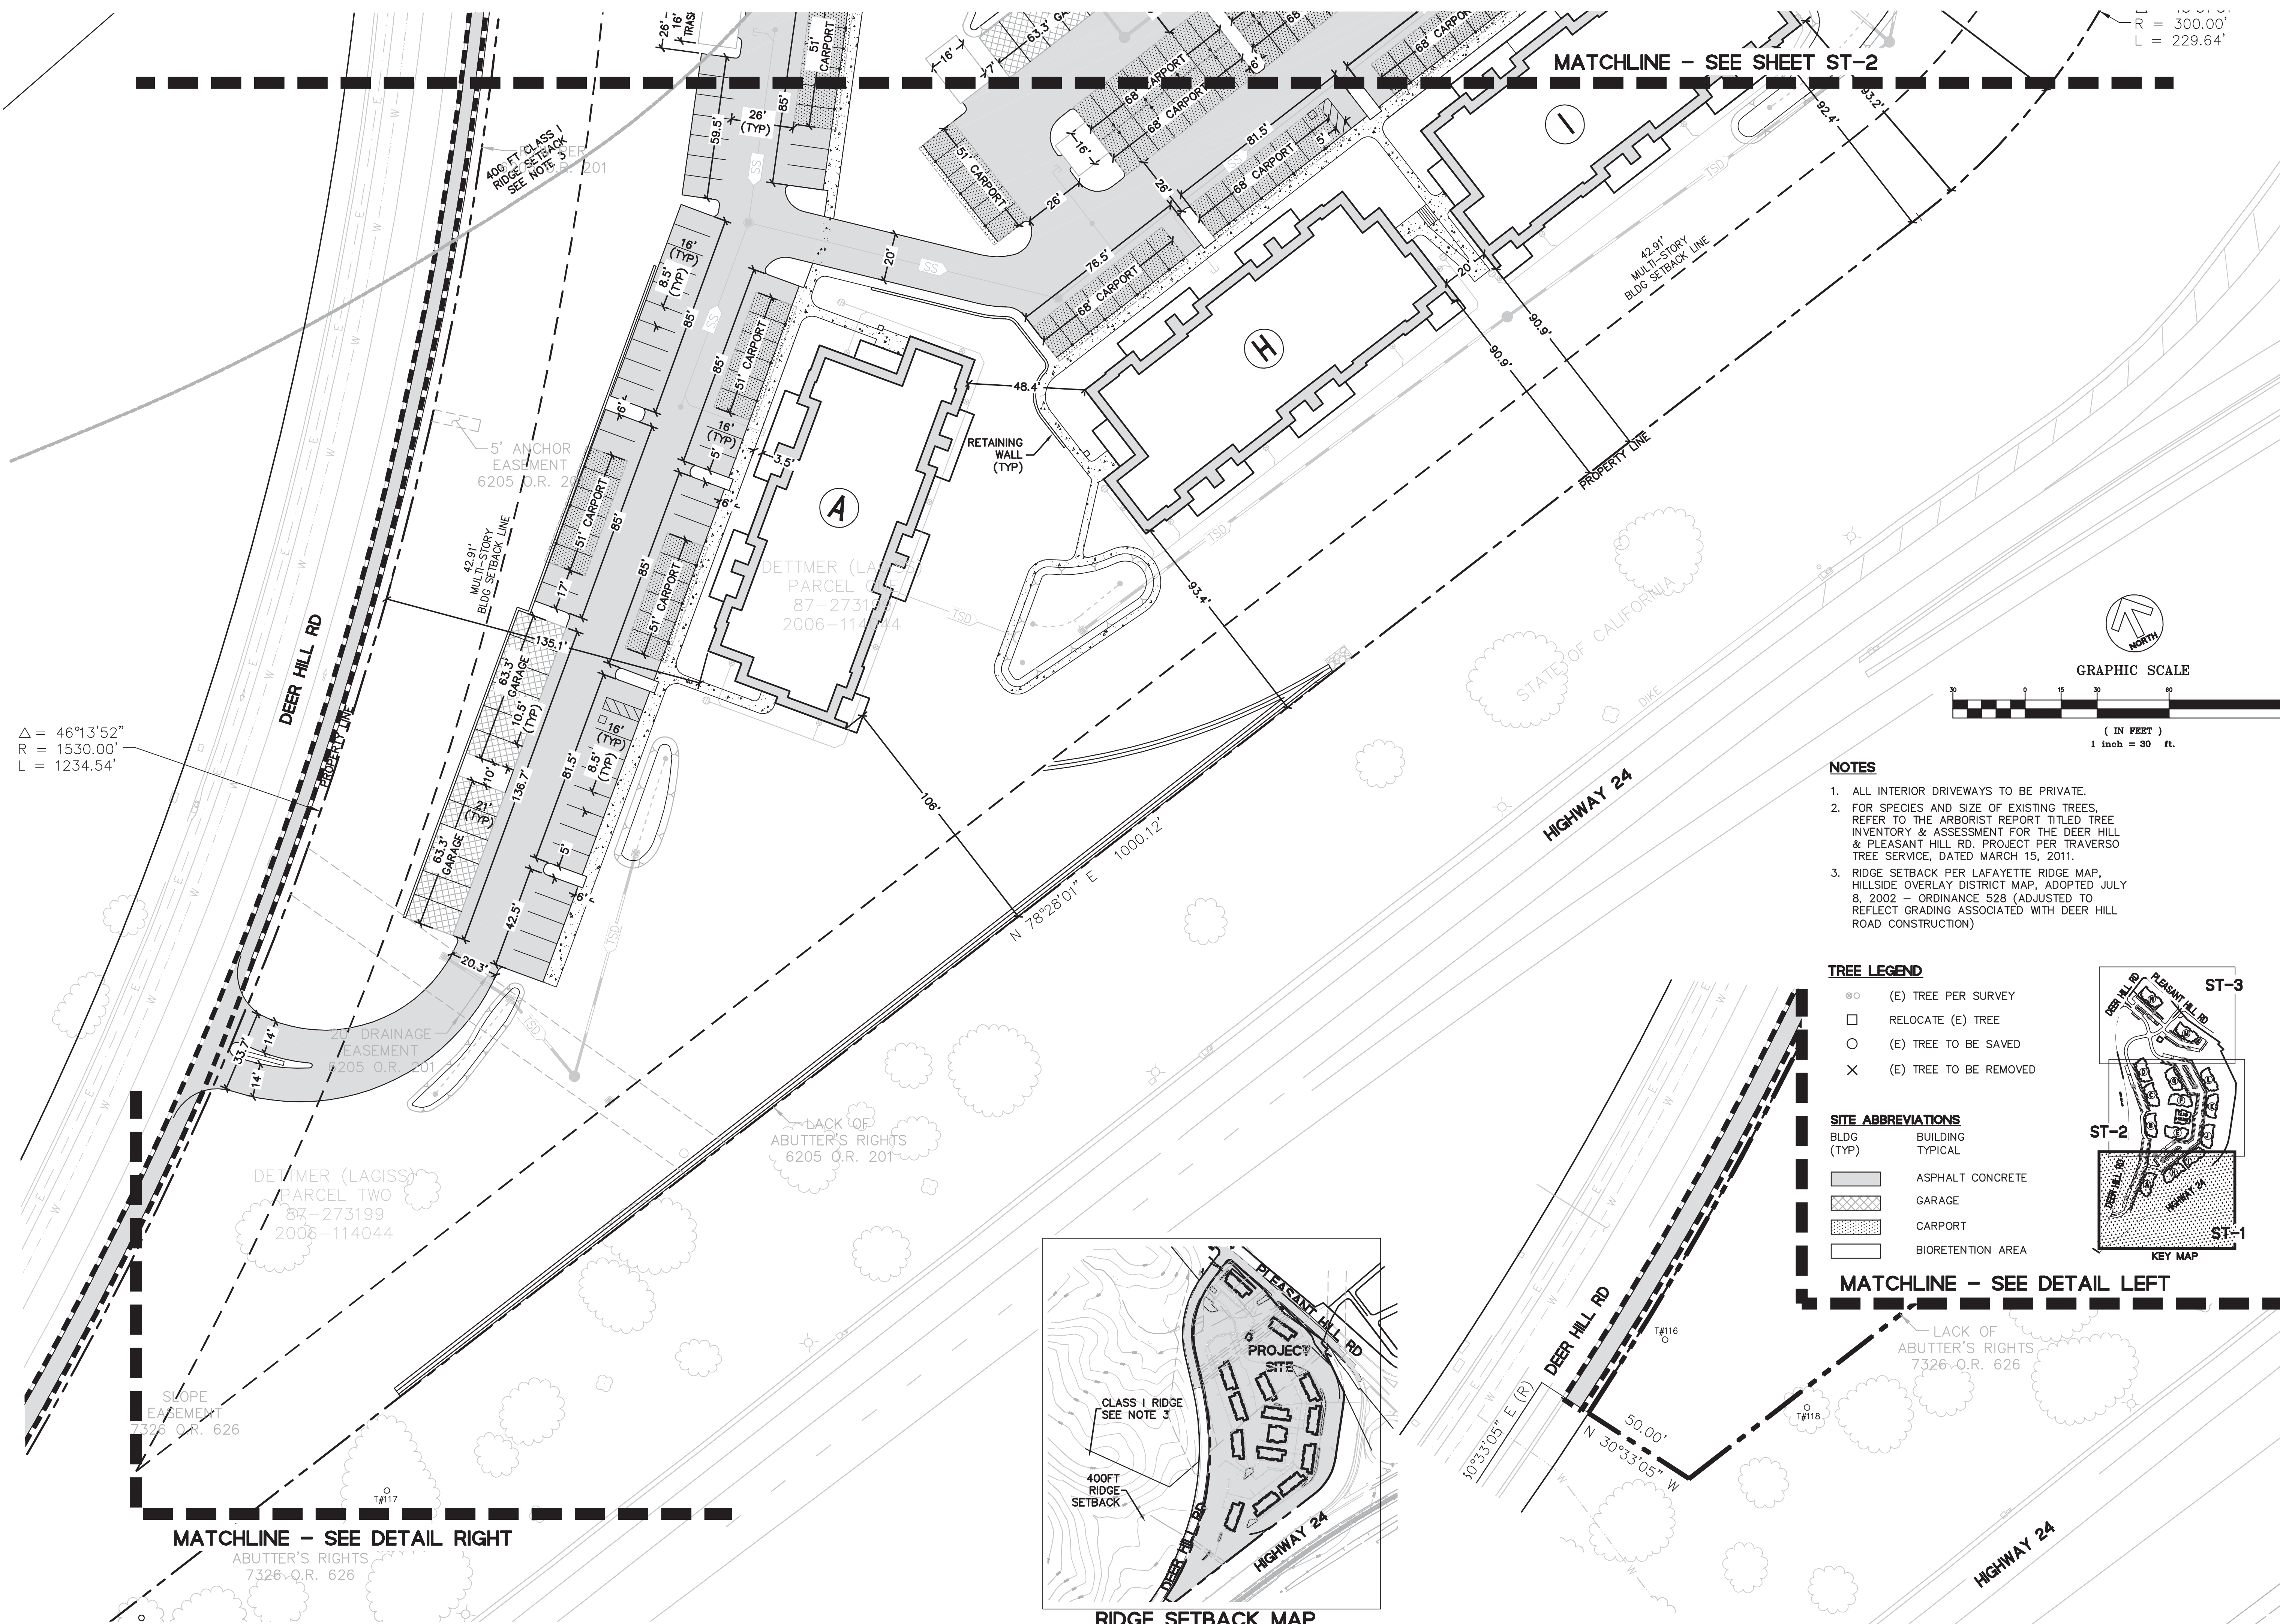

Δ = 46°13'52"
 R = 1530.00'
 L = 1234.54'

R = 300.00'
 L = 229.64'

MATCHLINE - SEE SHEET ST-2

MATCHLINE - SEE DETAIL RIGHT

MATCHLINE - SEE DETAIL LEFT

NOTES




1. ALL INTERIOR DRIVEWAYS TO BE PRIVATE.
2. FOR SPECIES AND SIZE OF EXISTING TREES, REFER TO THE ARBORIST REPORT TITLED TREE INVENTORY & ASSESSMENT FOR THE DEER HILL & PLEASANT HILL RD. PROJECT PER TRAVERSO TREE SERVICE, DATED MARCH 15, 2011.
3. RIDGE SETBACK PER LAFAYETTE RIDGE MAP, HILLSIDE OVERLAY DISTRICT MAP, ADOPTED JULY 8, 2002 - ORDINANCE 528 (ADJUSTED TO REFLECT GRADING ASSOCIATED WITH DEER HILL ROAD CONSTRUCTION)

TREE LEGEND

- ⊙ (E) TREE PER SURVEY
- RELOCATE (E) TREE
- (E) TREE TO BE SAVED
- × (E) TREE TO BE REMOVED

SITE ABBREVIATIONS

- | | |
|---------------------|-------------------|
| BLDG (TYP) | BUILDING TYPICAL |
| [Hatched Box] | ASPHALT CONCRETE |
| [Cross-hatched Box] | GARAGE |
| [Dotted Box] | CARPORT |
| [White Box] | BIORETENTION AREA |

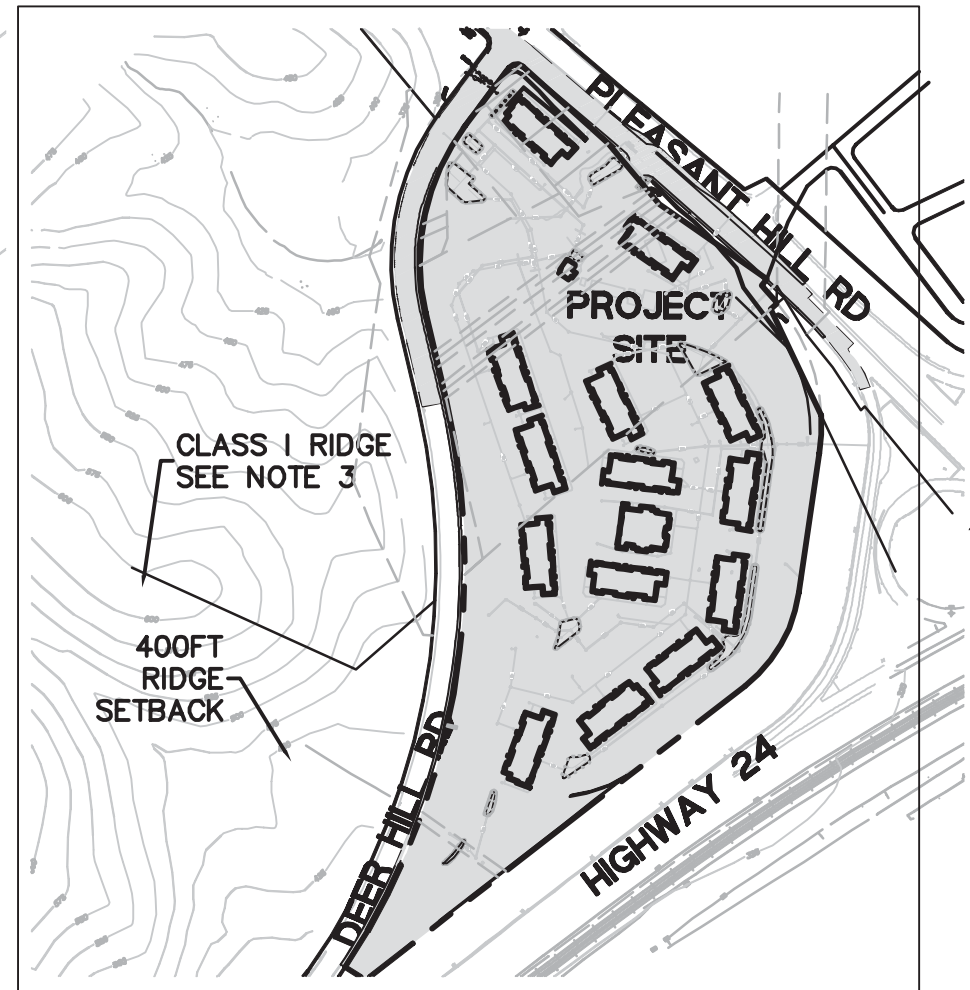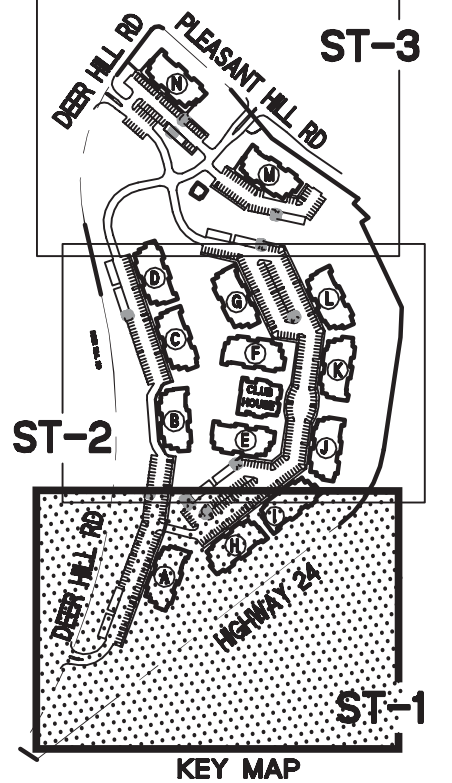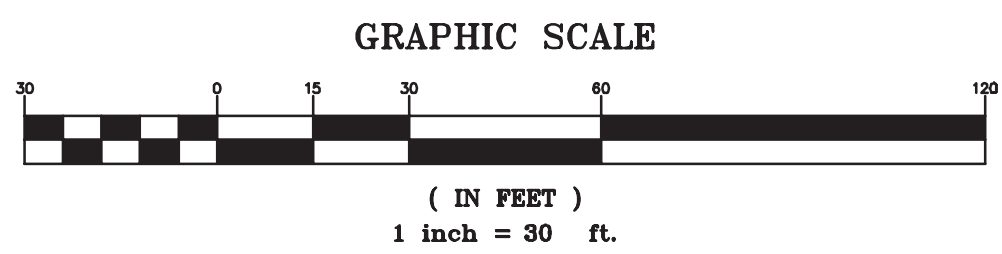

RIDGEBACK MAP



THE TERRACES OF LAFAYETTE
 DEER HILL ROAD, LAFAYETTE, CALIFORNIA

Loving & Campos Architects Inc.
 RESTRICTED ARCHITECTURAL DRAWINGS

The information, plans, designs, notes and arrangements shown on this drawing are confidential and may not be reproduced in whole or in part without the expressed written permission of LOVING & CAMPOS ARCHITECTS, INC. Drawings noted as Preliminary, Schematic and / or Concept contain information that is conceptual and subject to verification and/or change. The architect makes no claim for accuracy of conceptual information or of information supplied by others.




SCALE: AS SHOWN
 DATE: 3 / 21 / 2011

REVISIONS:
 5 / 6 / 2011
 9 / 23 / 2011

SITE PLAN

PROJECT NO. 10050

ST-1
 SHEET 4 OF 8

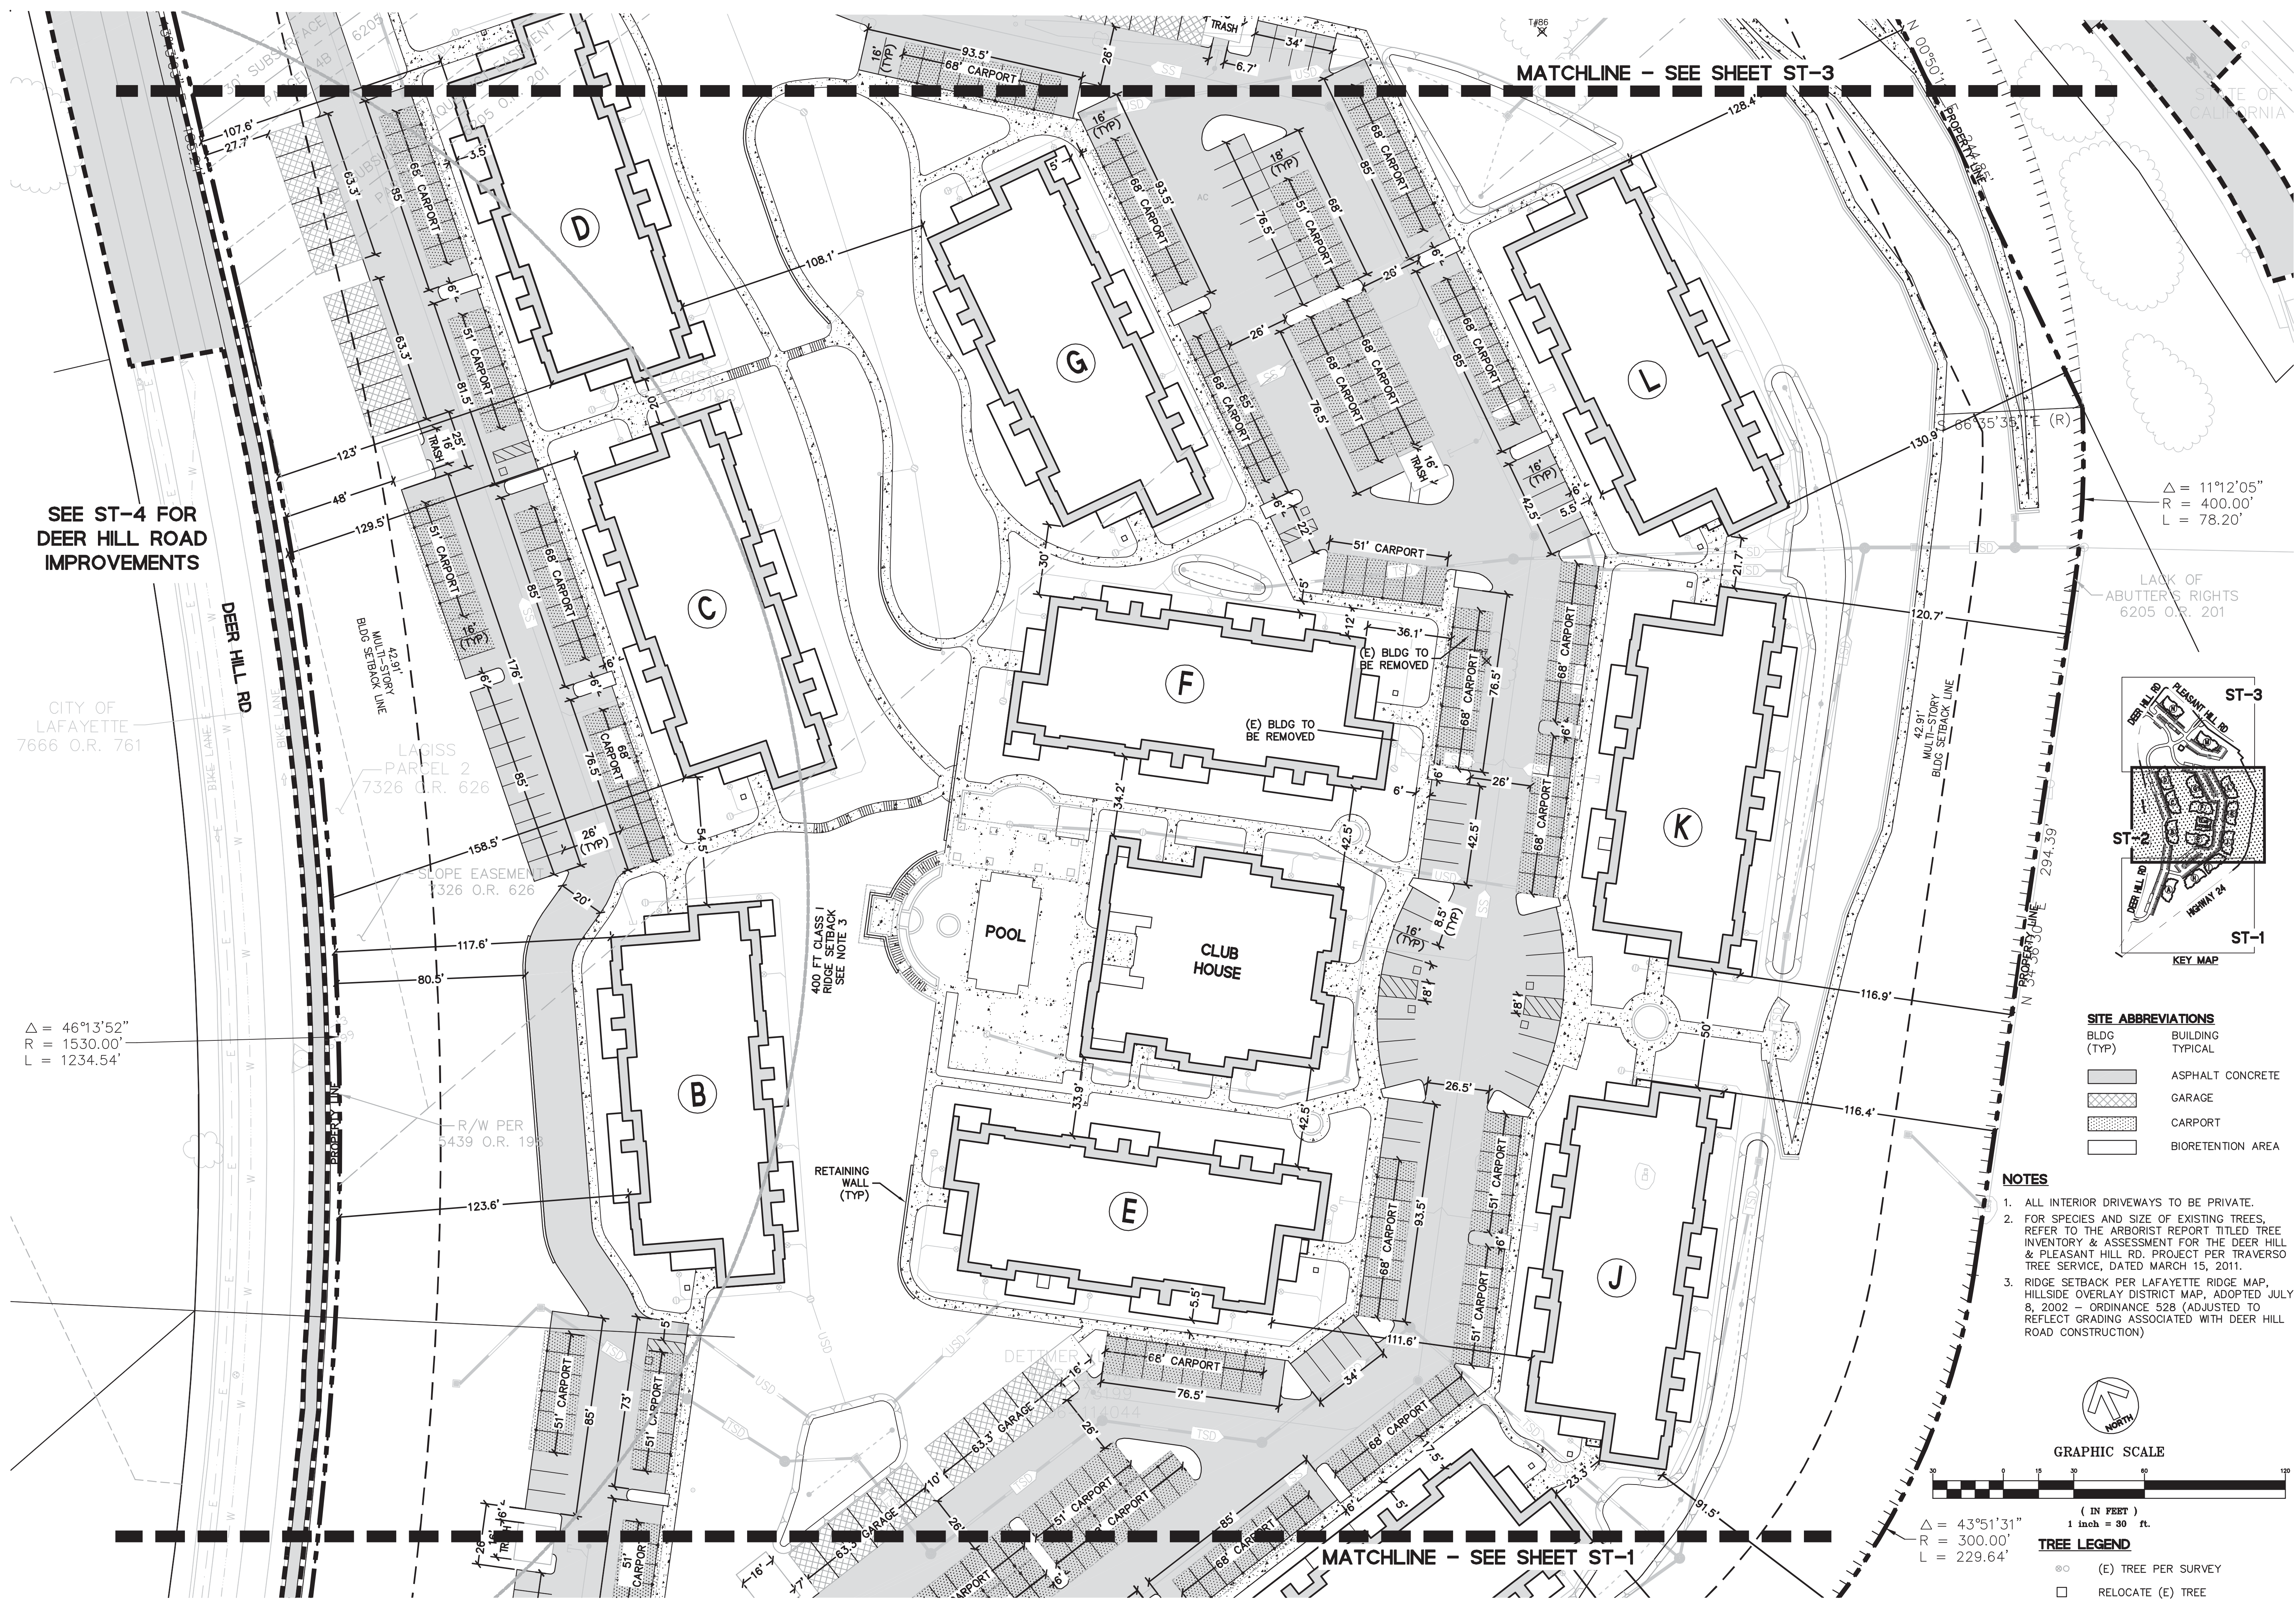

SEE ST-4 FOR DEER HILL ROAD IMPROVEMENTS

CITY OF LAFAYETTE
7666 O.R. 761

$\Delta = 46^{\circ}13'52''$
 $R = 1530.00'$
 $L = 1234.54'$

LADISS
PARCEL 2
7326 O.R. 626


R/W PER
5439 O.R. 19

MATCHLINE - SEE SHEET ST-3

MATCHLINE - SEE SHEET ST-1

$\Delta = 11^{\circ}12'05''$
 $R = 400.00'$
 $L = 78.20'$


LACK OF ABUTTER'S RIGHTS
6205 O.R. 201

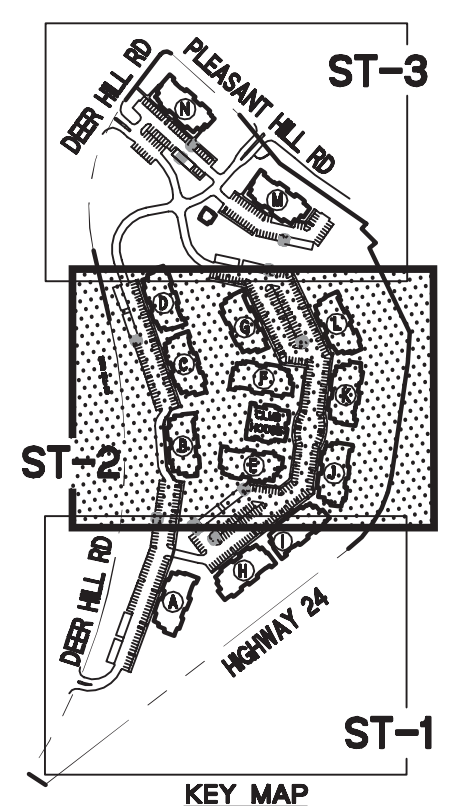

SITE ABBREVIATIONS

BLDG (TYP)	BUILDING TYPICAL
[Pattern]	ASPHALT CONCRETE
[Pattern]	GARAGE
[Pattern]	CARPORT
[Pattern]	BIORETENTION AREA

- NOTES**
- ALL INTERIOR DRIVEWAYS TO BE PRIVATE.
 - FOR SPECIES AND SIZE OF EXISTING TREES, REFER TO THE ARBORIST REPORT TITLED 'TREE INVENTORY & ASSESSMENT FOR THE DEER HILL & PLEASANT HILL RD. PROJECT PER TRAVERSO TREE SERVICE, DATED MARCH 15, 2011.
 - RIDGE SETBACK PER LAFAYETTE RIDGE MAP, HILLSIDE OVERLAY DISTRICT MAP, ADOPTED JULY 8, 2002 - ORDINANCE 528 (ADJUSTED TO REFLECT GRADING ASSOCIATED WITH DEER HILL ROAD CONSTRUCTION)

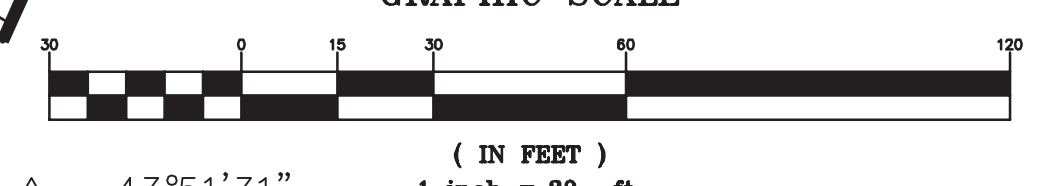

$\Delta = 43^{\circ}51'31''$
 $R = 300.00'$
 $L = 229.64'$

TREE LEGEND

- (E) TREE PER SURVEY
- RELOCATE (E) TREE
- (E) TREE TO BE SAVED



THE TERRACES OF LAFAYETTE
DEER HILL ROAD, LAFAYETTE, CALIFORNIA

Loving & Campos Architects Inc.
RESTRICTED ARCHITECTURAL DRAWINGS

The information, plans, designs, notes and arrangements shown on this drawing are confidential and may not be reproduced in whole or in part without the expressed written permission of LOVING & CAMPOS ARCHITECTS, INC. Drawings noted as Preliminary, Schematic and / or Concept contain information that is conceptual and subject to verification and/or change. The architect makes no claim for accuracy of conceptual information or of information supplied by others.




SCALE: AS SHOWN
DATE: 3 / 21 / 2011

REVISIONS:
5 / 6 / 2011
9 / 23 / 2011


SITE PLAN

PROJECT NO. 10050

ST-2
SHEET 5 OF 8

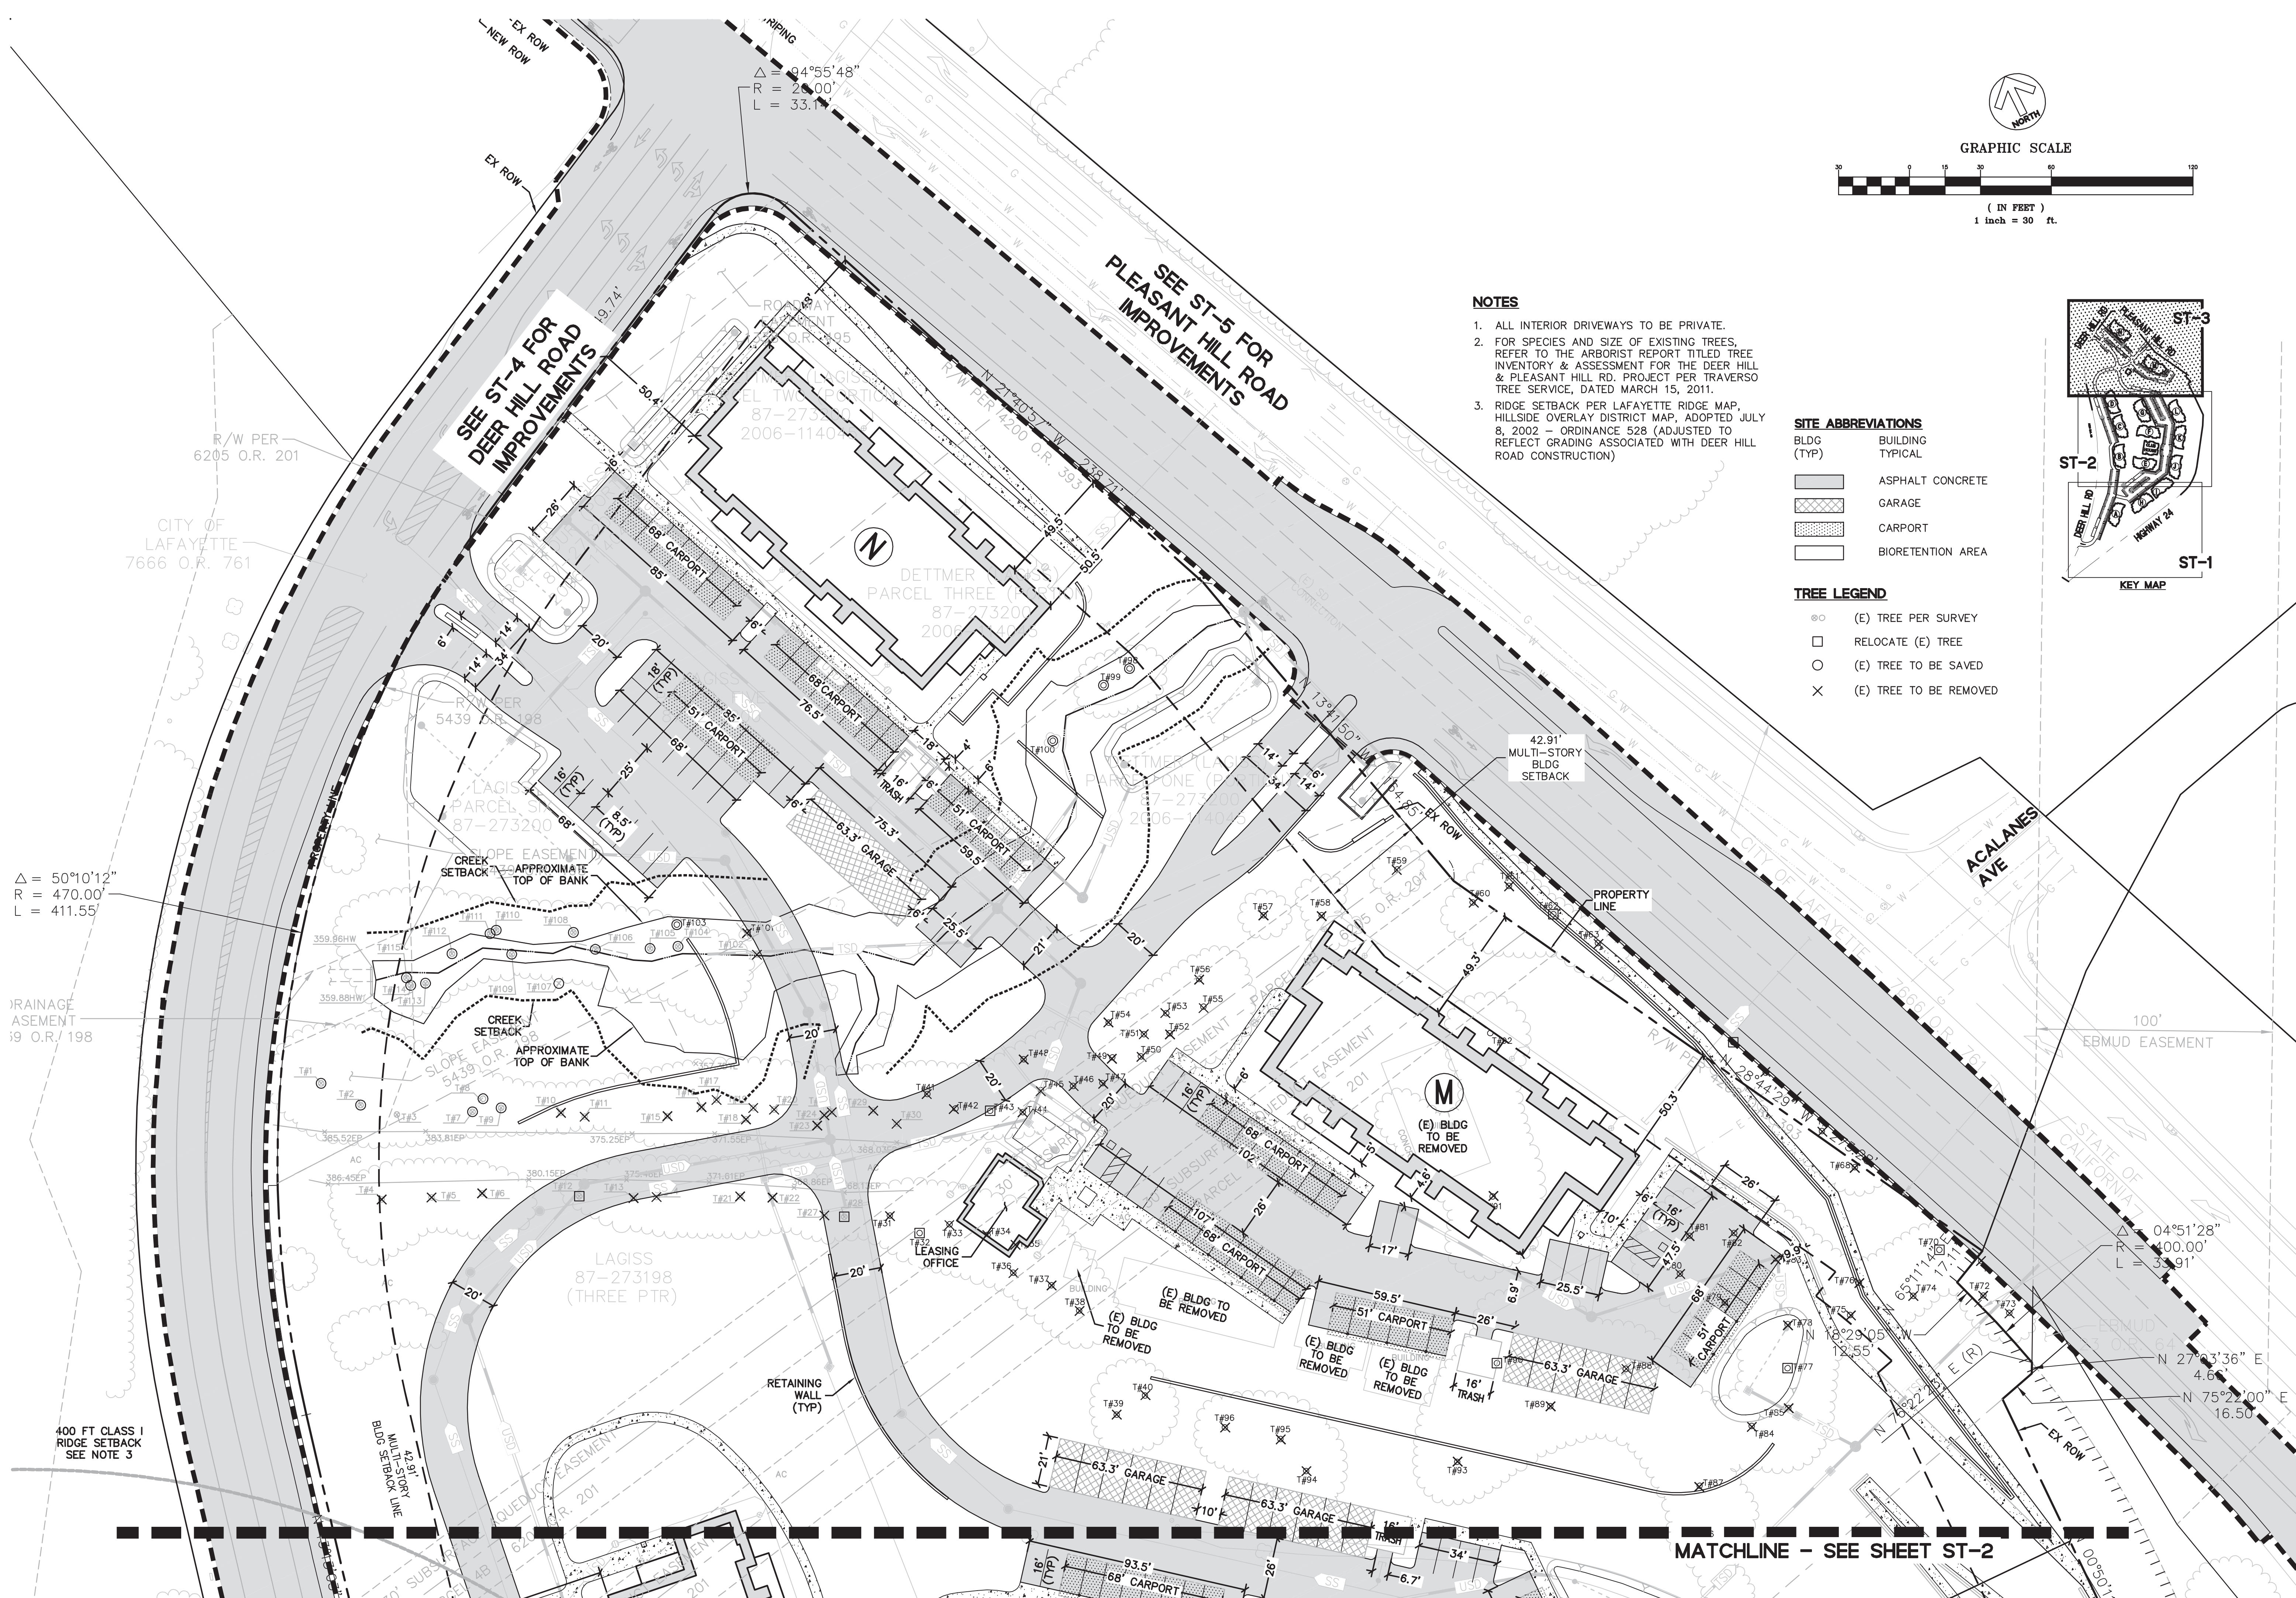

GRAPHIC SCALE

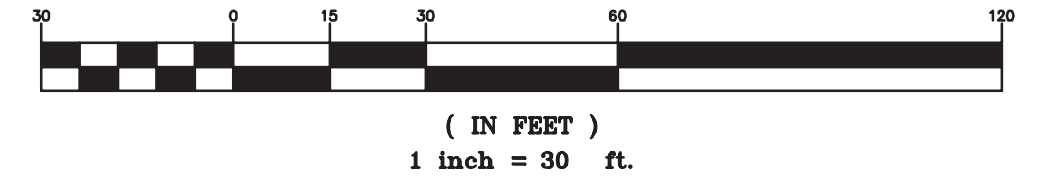


- NOTES**
1. ALL INTERIOR DRIVEWAYS TO BE PRIVATE.
 2. FOR SPECIES AND SIZE OF EXISTING TREES, REFER TO THE ARBORIST REPORT TITLED TREE INVENTORY & ASSESSMENT FOR THE DEER HILL & PLEASANT HILL RD. PROJECT PER TRAVERSO TREE SERVICE, DATED MARCH 15, 2011.
 3. RIDGE SETBACK PER LAFAYETTE RIDGE MAP, HILLSIDE OVERLAY DISTRICT MAP, ADOPTED JULY 8, 2002 - ORDINANCE 528 (ADJUSTED TO REFLECT GRADING ASSOCIATED WITH DEER HILL ROAD CONSTRUCTION)

SITE ABBREVIATIONS

BLDG (TYP)	BUILDING TYPICAL
[Hatched Box]	ASPHALT CONCRETE
[Cross-hatched Box]	GARAGE
[Dotted Box]	CARPORT
[White Box]	BIORETENTION AREA

TREE LEGEND

- (E) TREE PER SURVEY
- RELOCATE (E) TREE
- (E) TREE TO BE SAVED
- × (E) TREE TO BE REMOVED

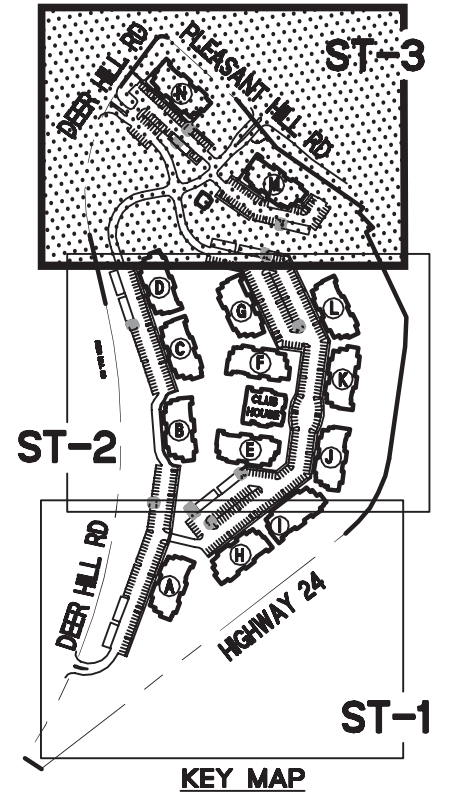

CARLE CAMPOS | DAVID BOGSTAD | PETER STACKPOLE
245 GONCIO VALLEY ROAD, WALNUT CREEK, CALIFORNIA 94598
(925) 944-1628 | (925) 944-1666 FAX | WWW.LCA-ARCHITECTS.COM

THE TERRACES OF LAFAYETTE
DEER HILL ROAD, LAFAYETTE, CALIFORNIA

Loving & Campos Architects Inc.
RESTRICTED ARCHITECTURAL DRAWINGS

The information, plans, designs, notes and arrangements shown on this drawing are confidential and may not be reproduced in whole or in part without the expressed written permission of LOVING & CAMPOS ARCHITECTS, INC. Drawings noted as Preliminary, Schematic and / or Concept contain information that is conceptual and subject to verification and/or change. The architect makes no claim for accuracy of conceptual information or of information supplied by others.



1648 N. CALIFORNIA BLVD., STE 400
WALNUT CREEK, CA 94596
PH: (925) 940-2200
FAX: (925) 940-2209

SCALE: AS SHOWN
DATE: 3/21/2011


REVISIONS:
5/6/2011
9/23/2011

SITE PLAN


PROJECT NO. 10050

ST-3

SHEET 6 OF 8

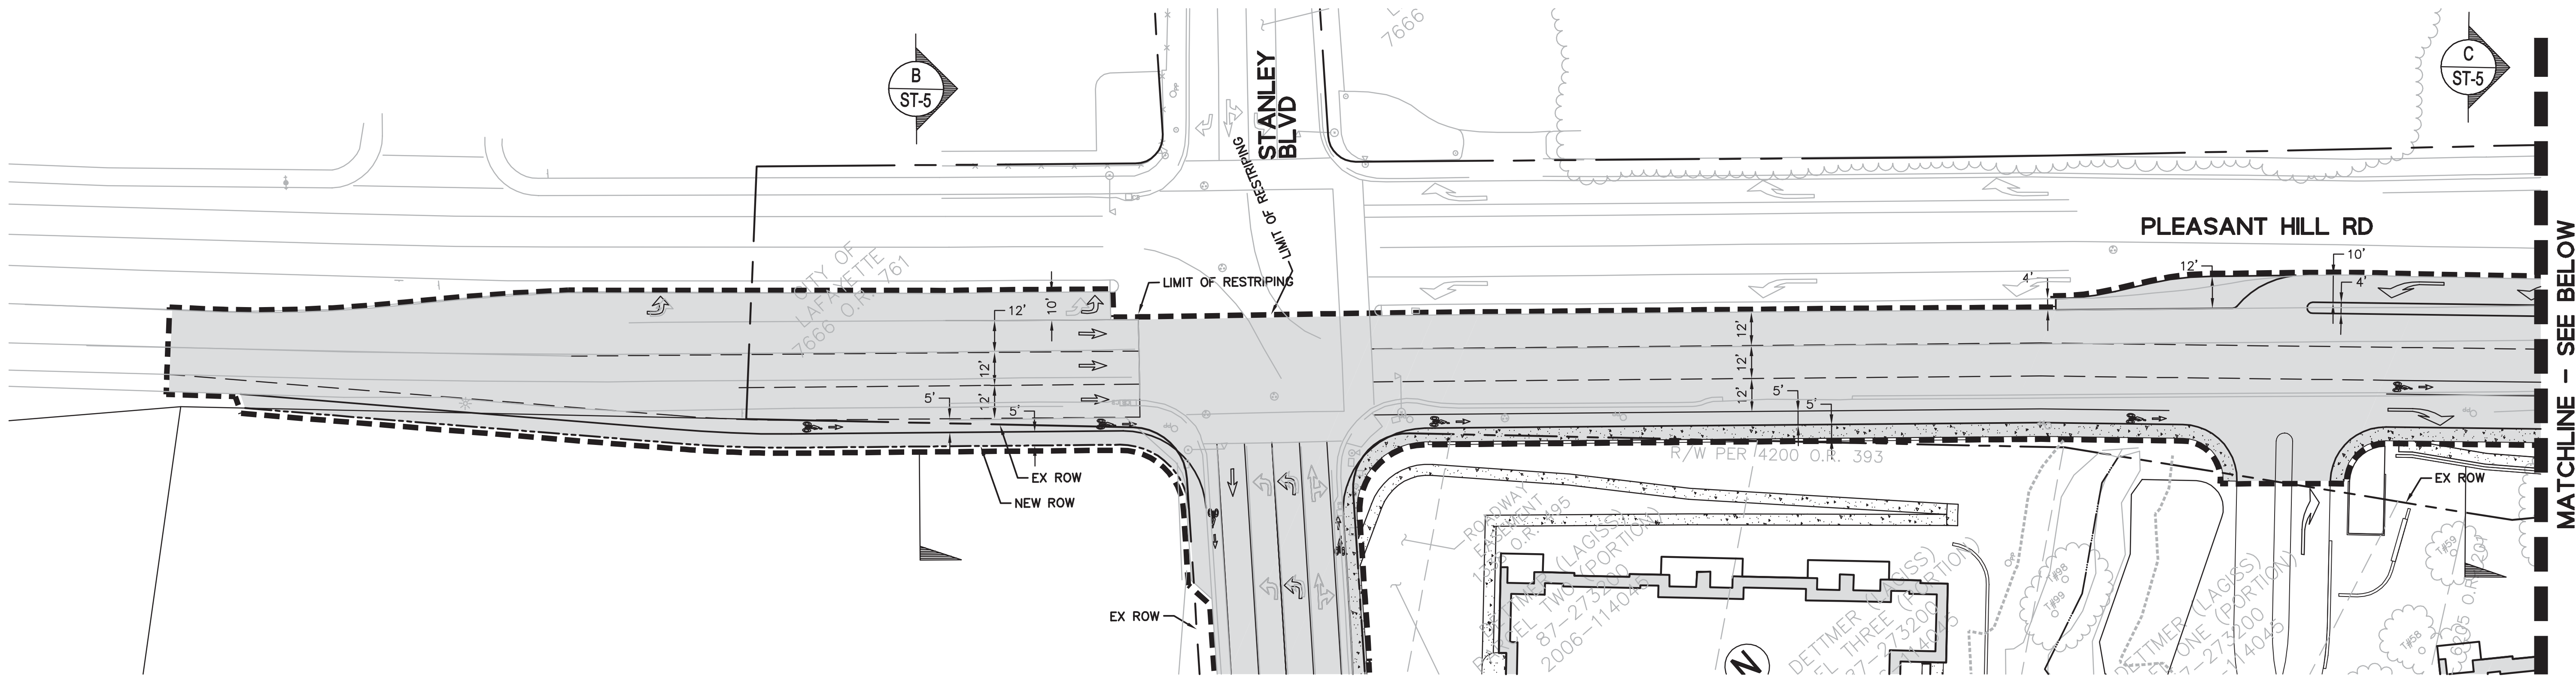


PLEASANT HILL ROAD IMPROVEMENTS
1"=30'

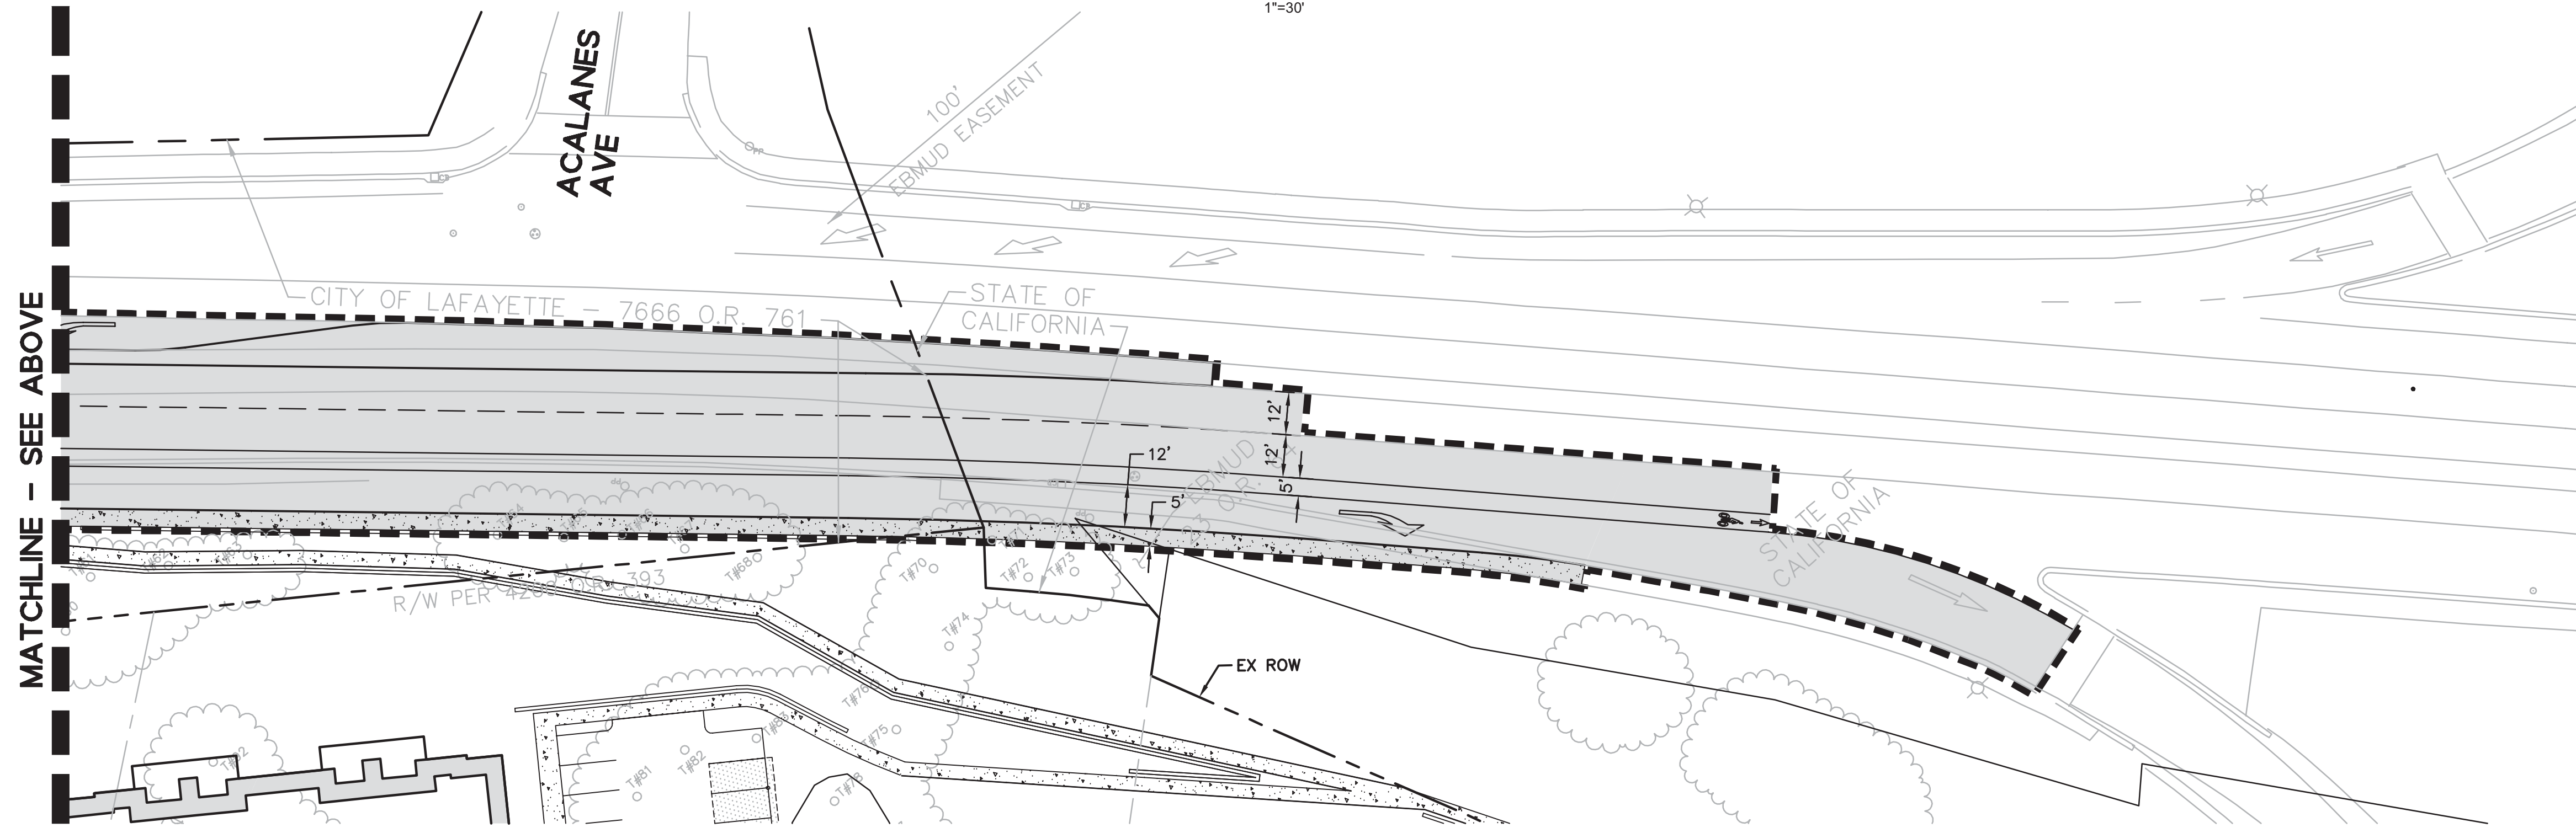

PLEASANT HILL ROAD IMPROVEMENTS
1"=30'



NOTE
FOR ON-SITE IMPROVEMENTS REFER TO SHEETS GD-1 THRU GD-3 AND ST-1 THRU ST-3.

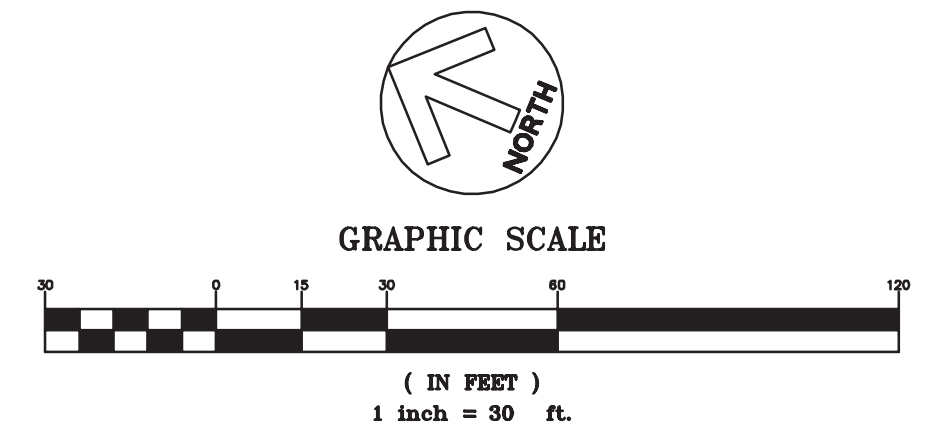

THE TERRACES OF LAFAYETTE
DEER HILL ROAD, LAFAYETTE, CALIFORNIA

Loving & Campos Architects Inc.
RESTRICTED ARCHITECTURAL DRAWINGS

The information, plans, designs, notes and arrangements shown on this drawing are confidential and may not be reproduced in whole or in part without the expressed written permission of LOVING & CAMPOS ARCHITECTS, INC. Drawings noted as Preliminary, Schematic and / or Concept contain information that is conceptual and subject to verification and/or change. The architect makes no claim for accuracy of conceptual information or of information supplied by others.




SCALE: AS SHOWN
DATE: 3 / 21 / 2011

REVISIONS:
5 / 6 / 2011
9 / 23 / 2011

OFF-SITE
IMPROVEMENT PLAN

PROJECT NO. 10050

ST-4
SHEET 7 OF 8

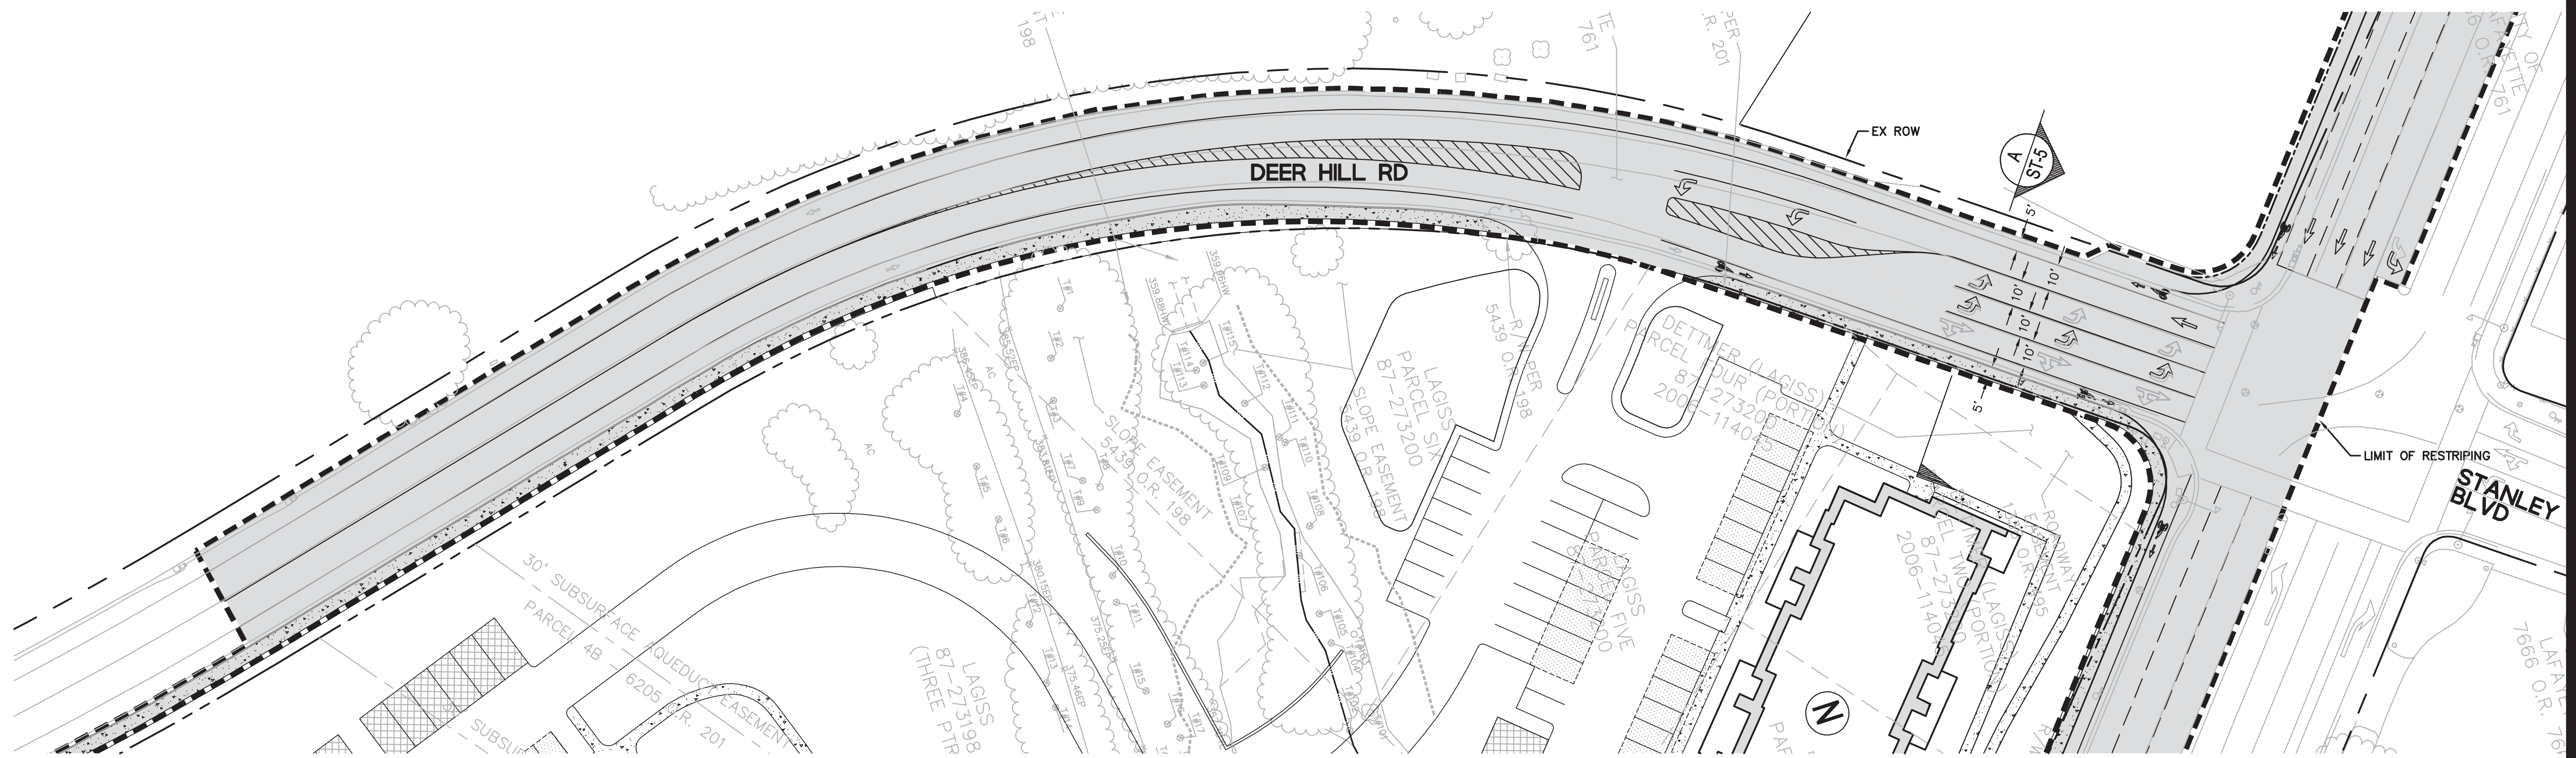


DEER HILL ROAD IMPROVEMENTS

1"=30'


LEGEND




NOTE
FOR ON-SITE IMPROVEMENTS REFER TO SHEETS GD-1 THRU GD-3 AND ST-1 THRU ST-3.

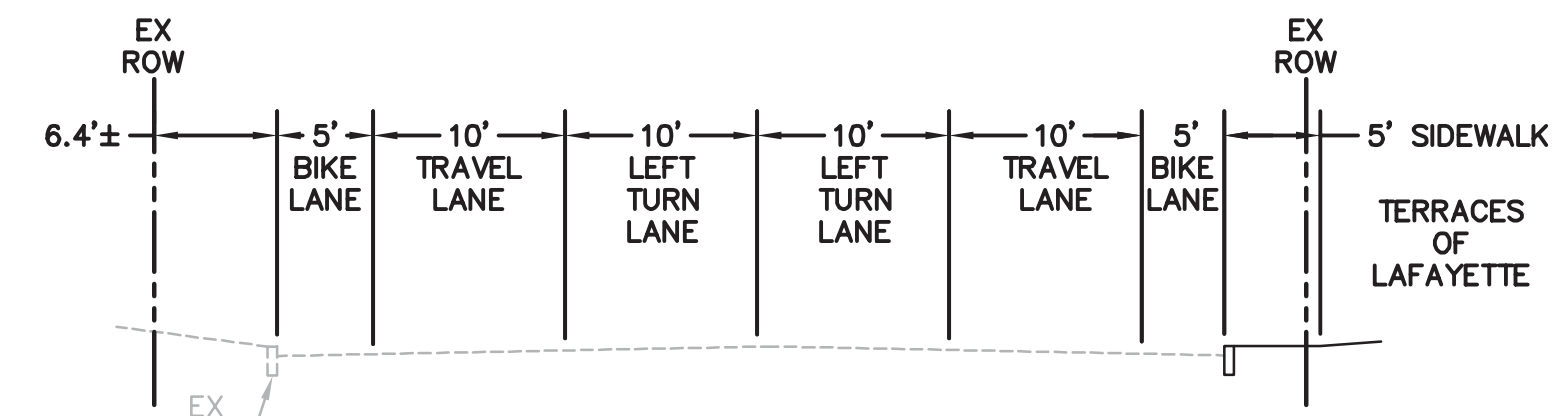

SECTION A
NTS

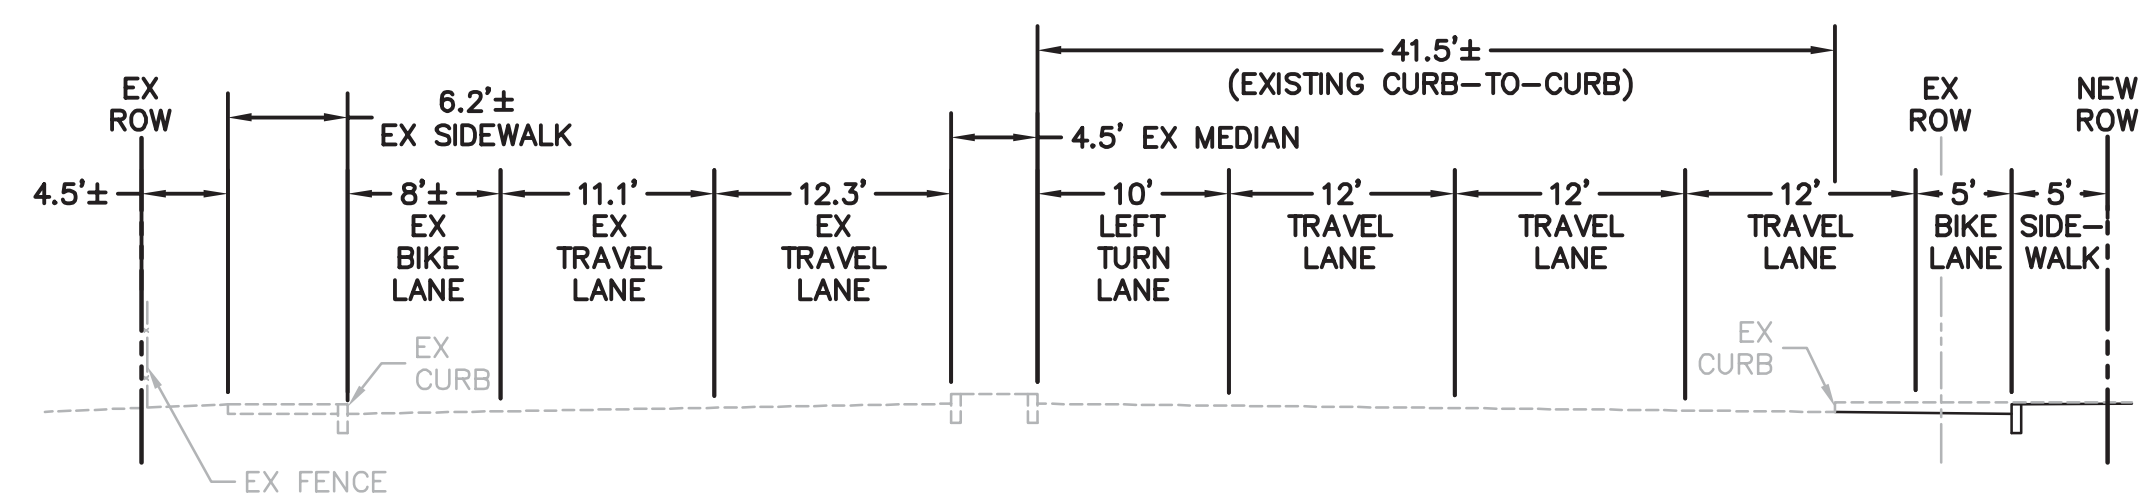

SECTION B
NTS

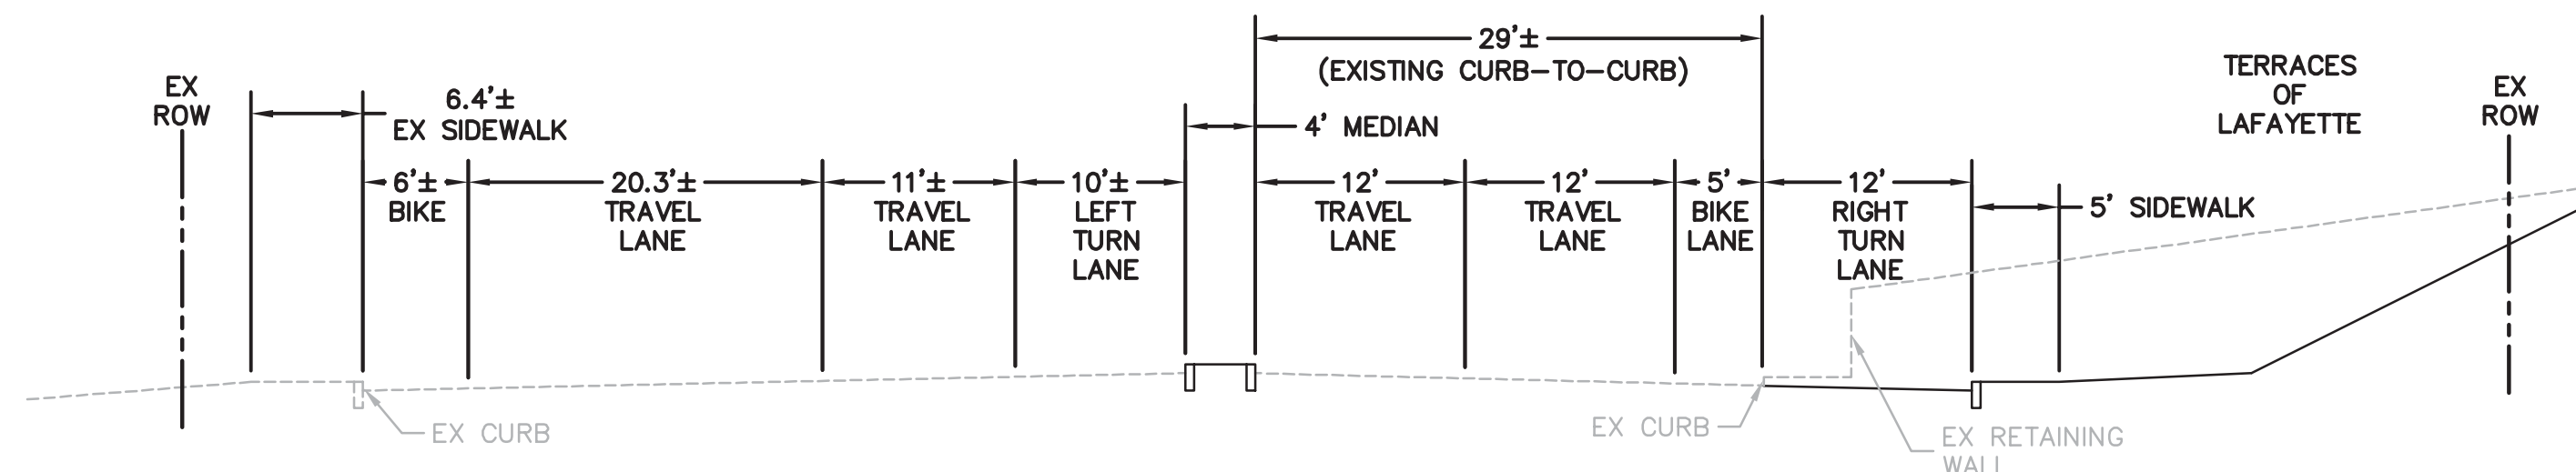

SECTION C
NTS



GRAPHIC SCALE

