




1 BEDROOM UNIT
750 S.F.
Scale: 1/4"=1'-0"

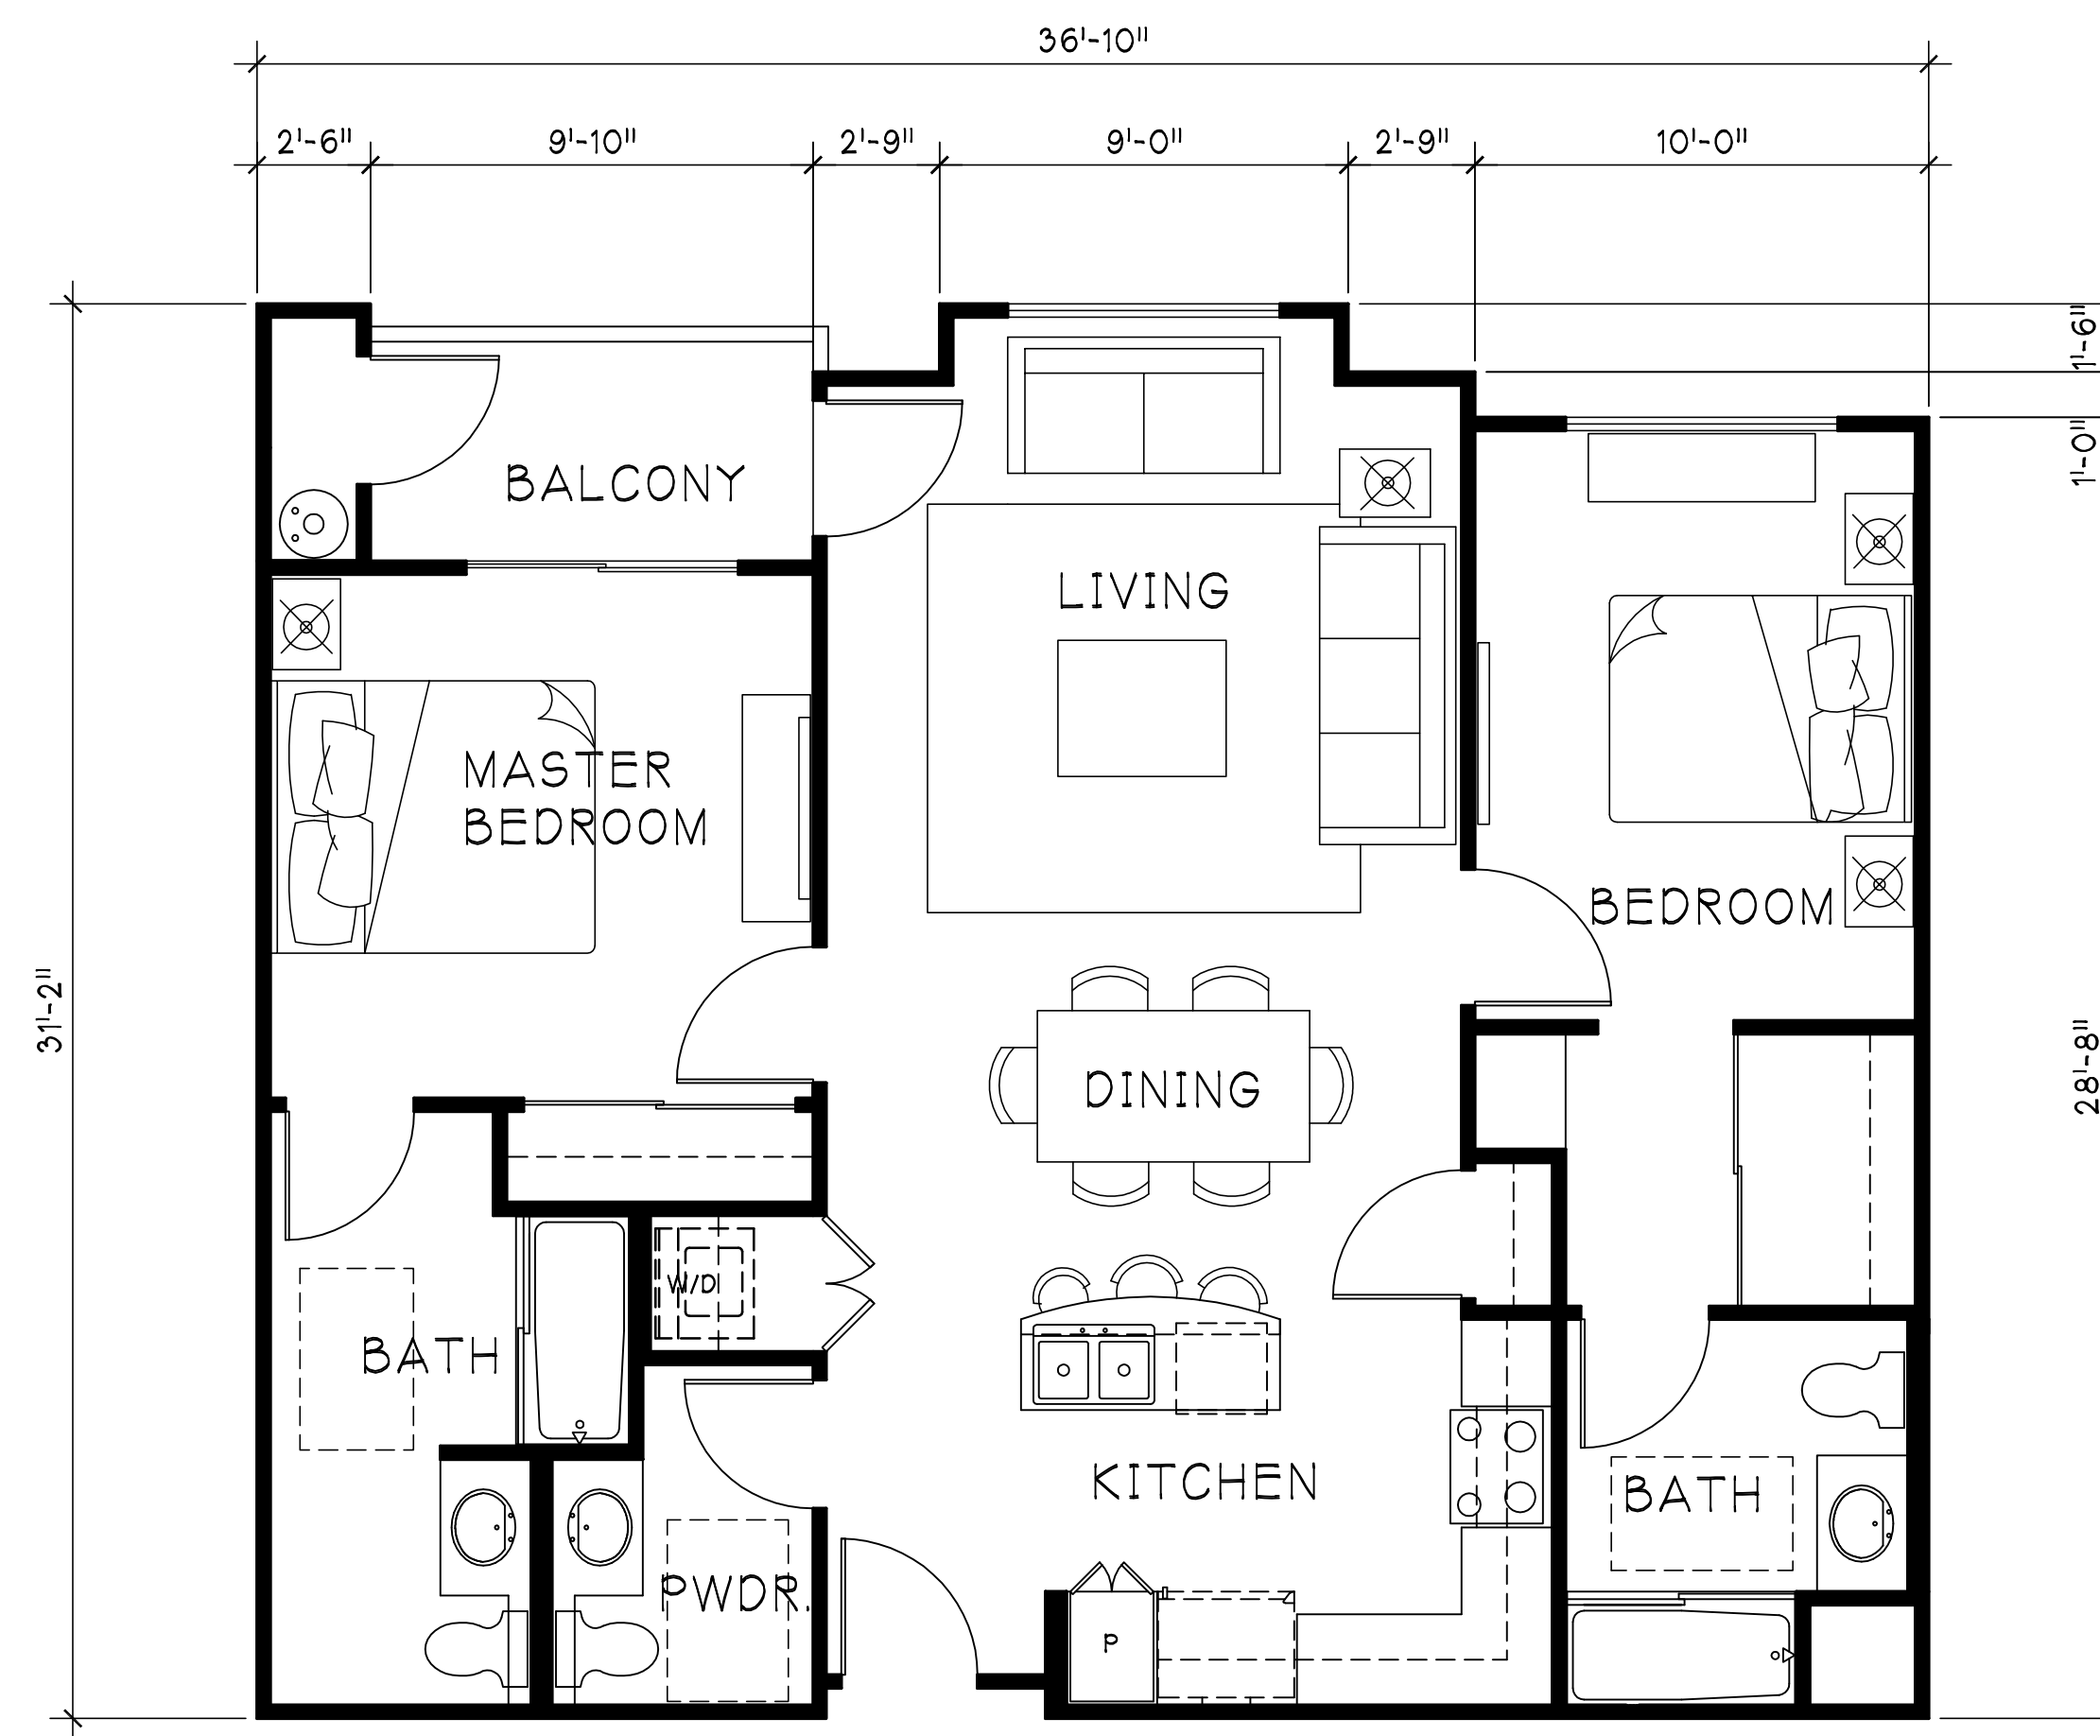

2 BEDROOM UNIT
1055 S.F.
Scale: 1/4"=1'-0"

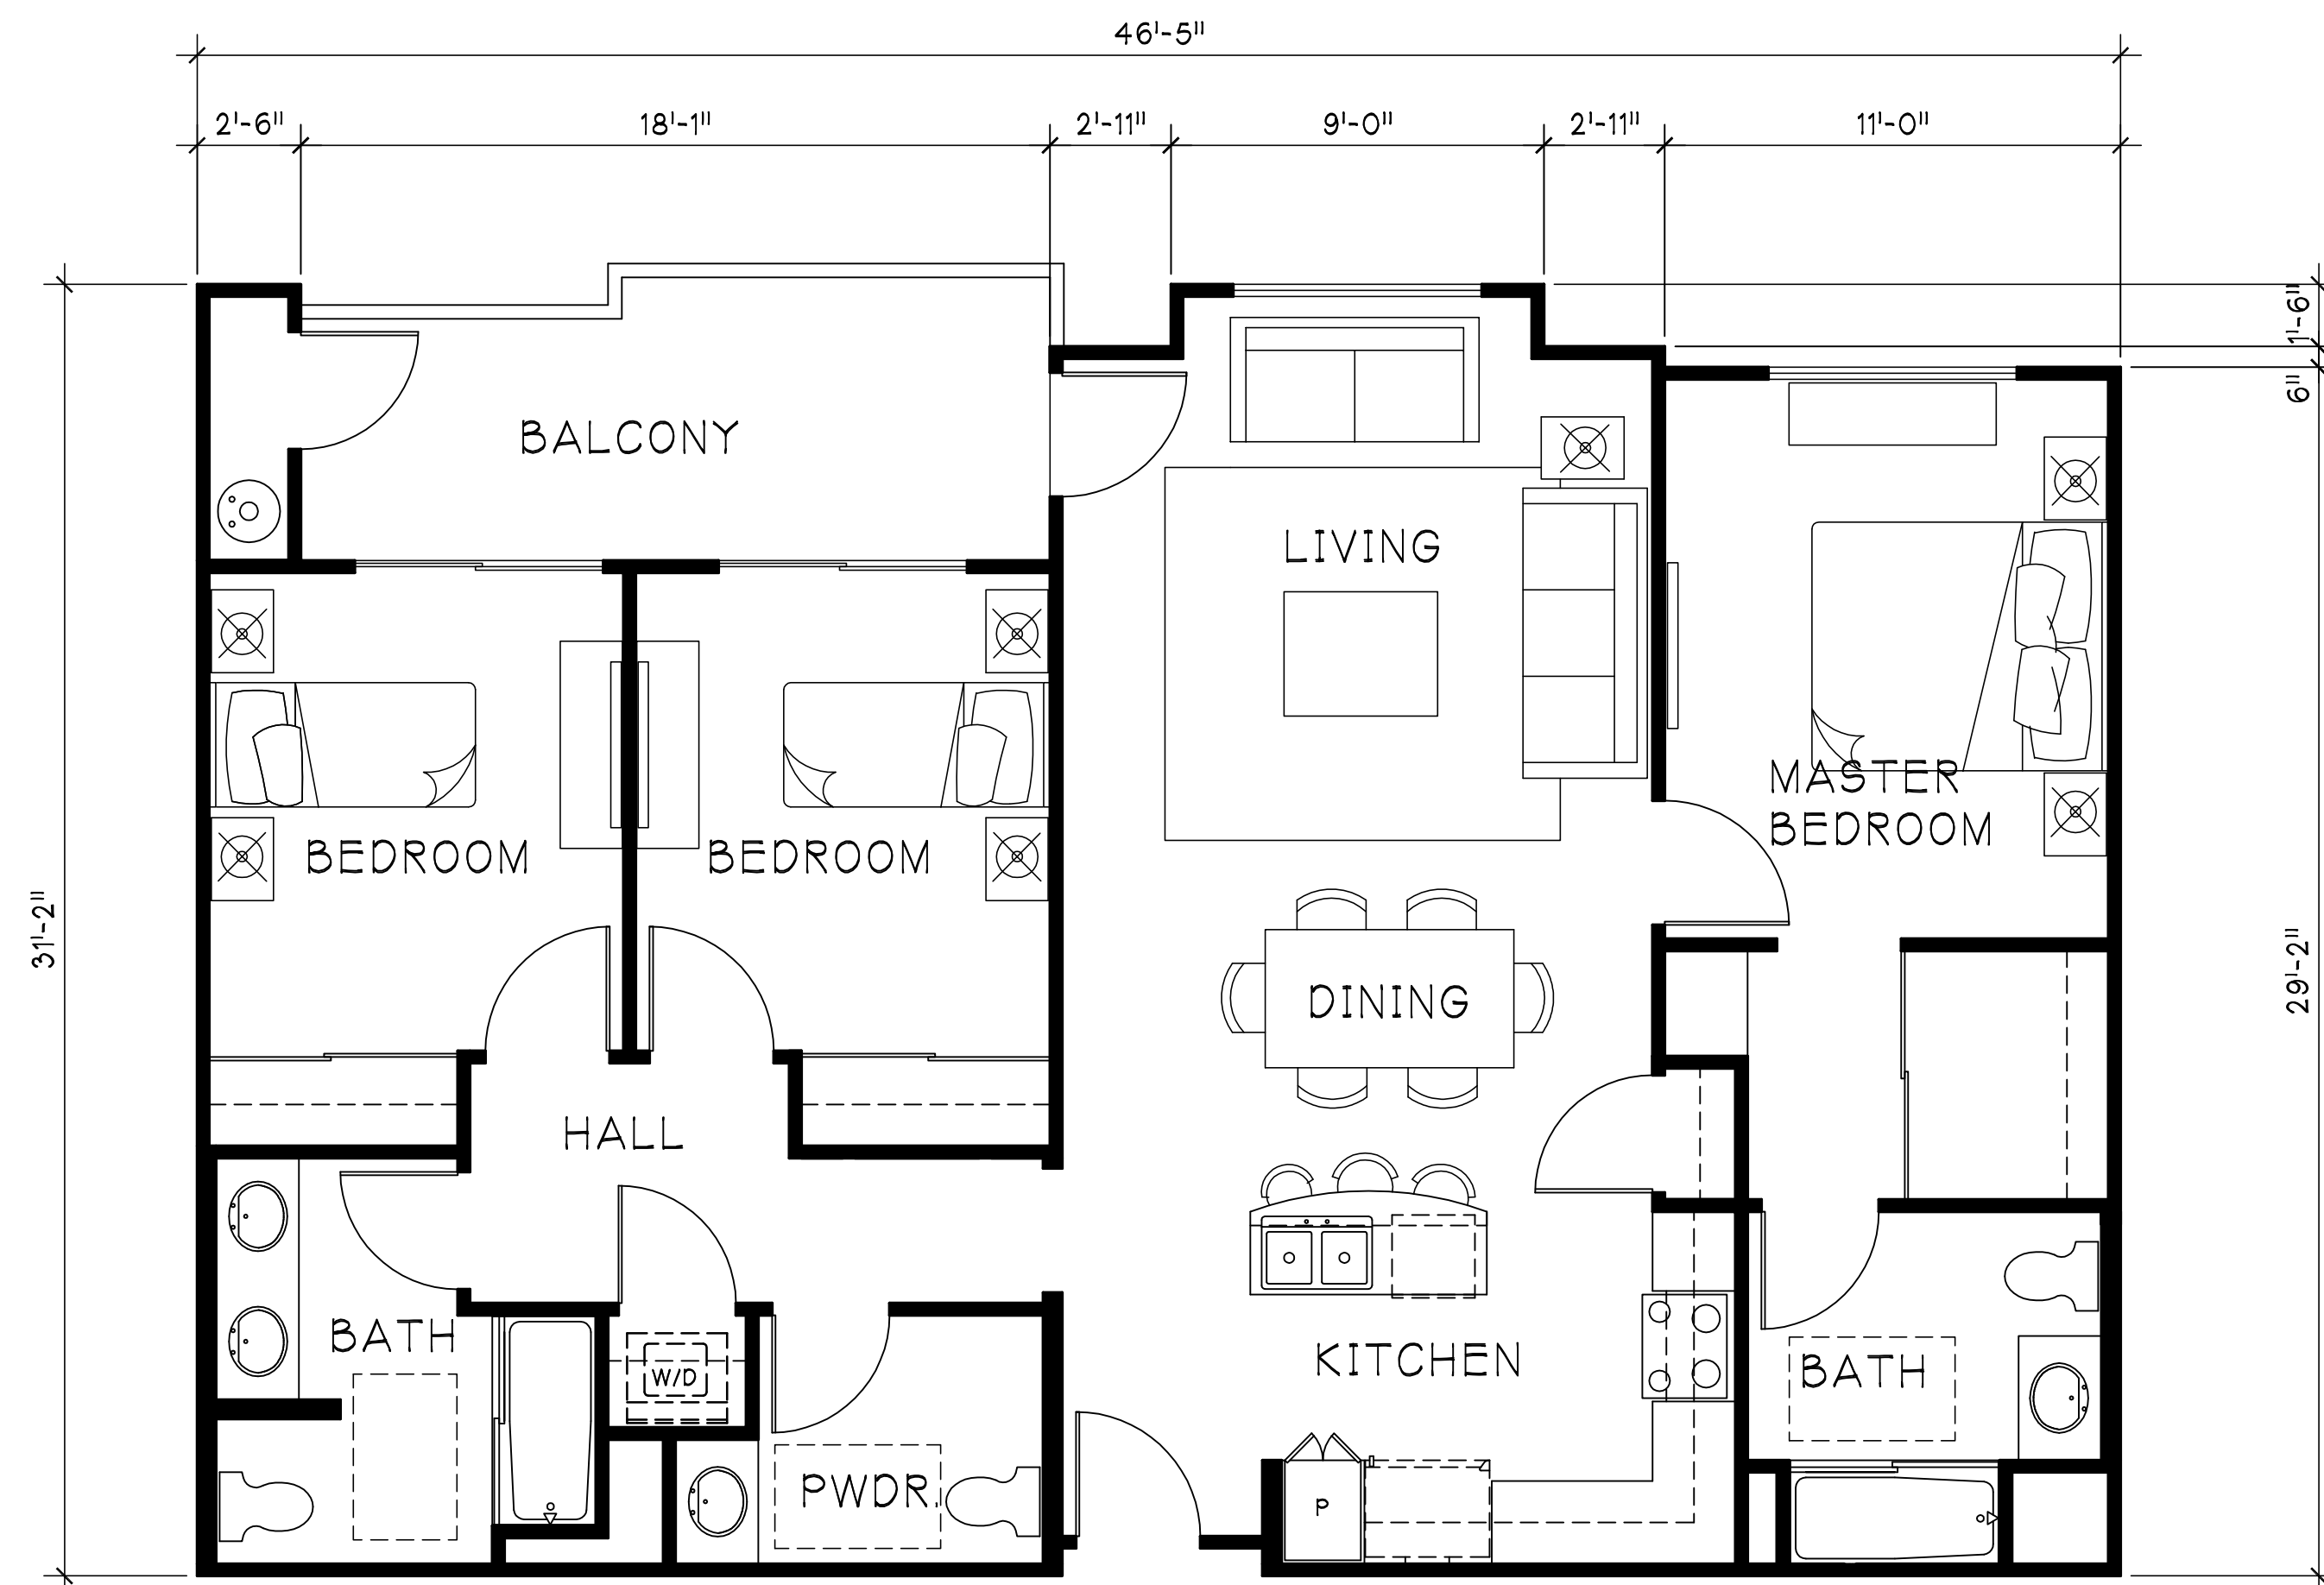


3 BEDROOM UNIT
1290 S.F.
Scale: 1/4"=1'-0"

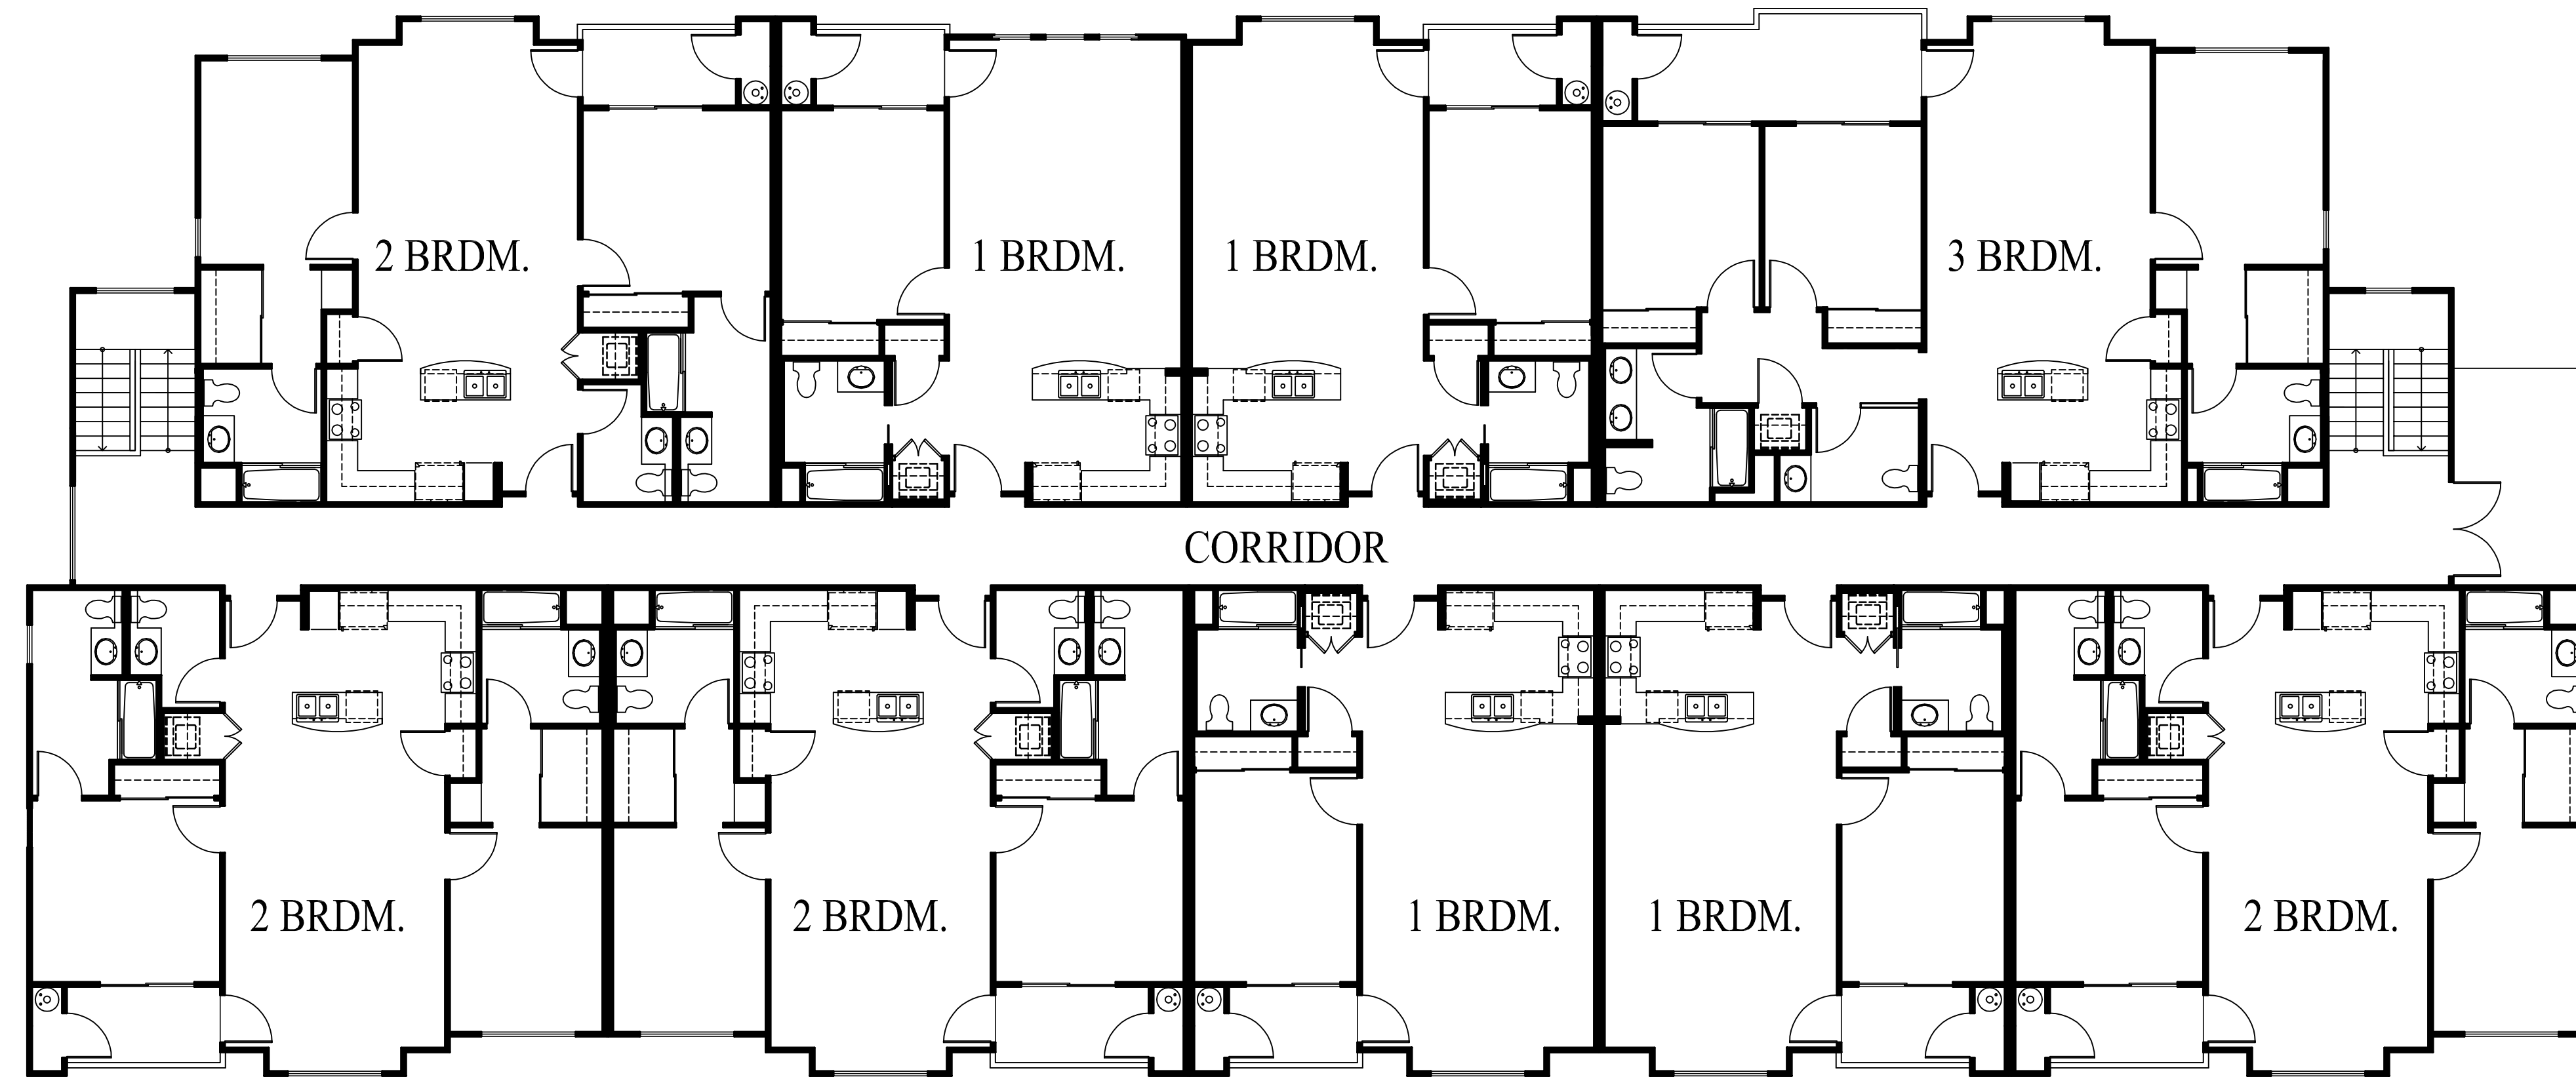

SECOND FLOOR PLAN - BUILDING TYPE 1A & 1B

Scale: 1/8"=1'-0"

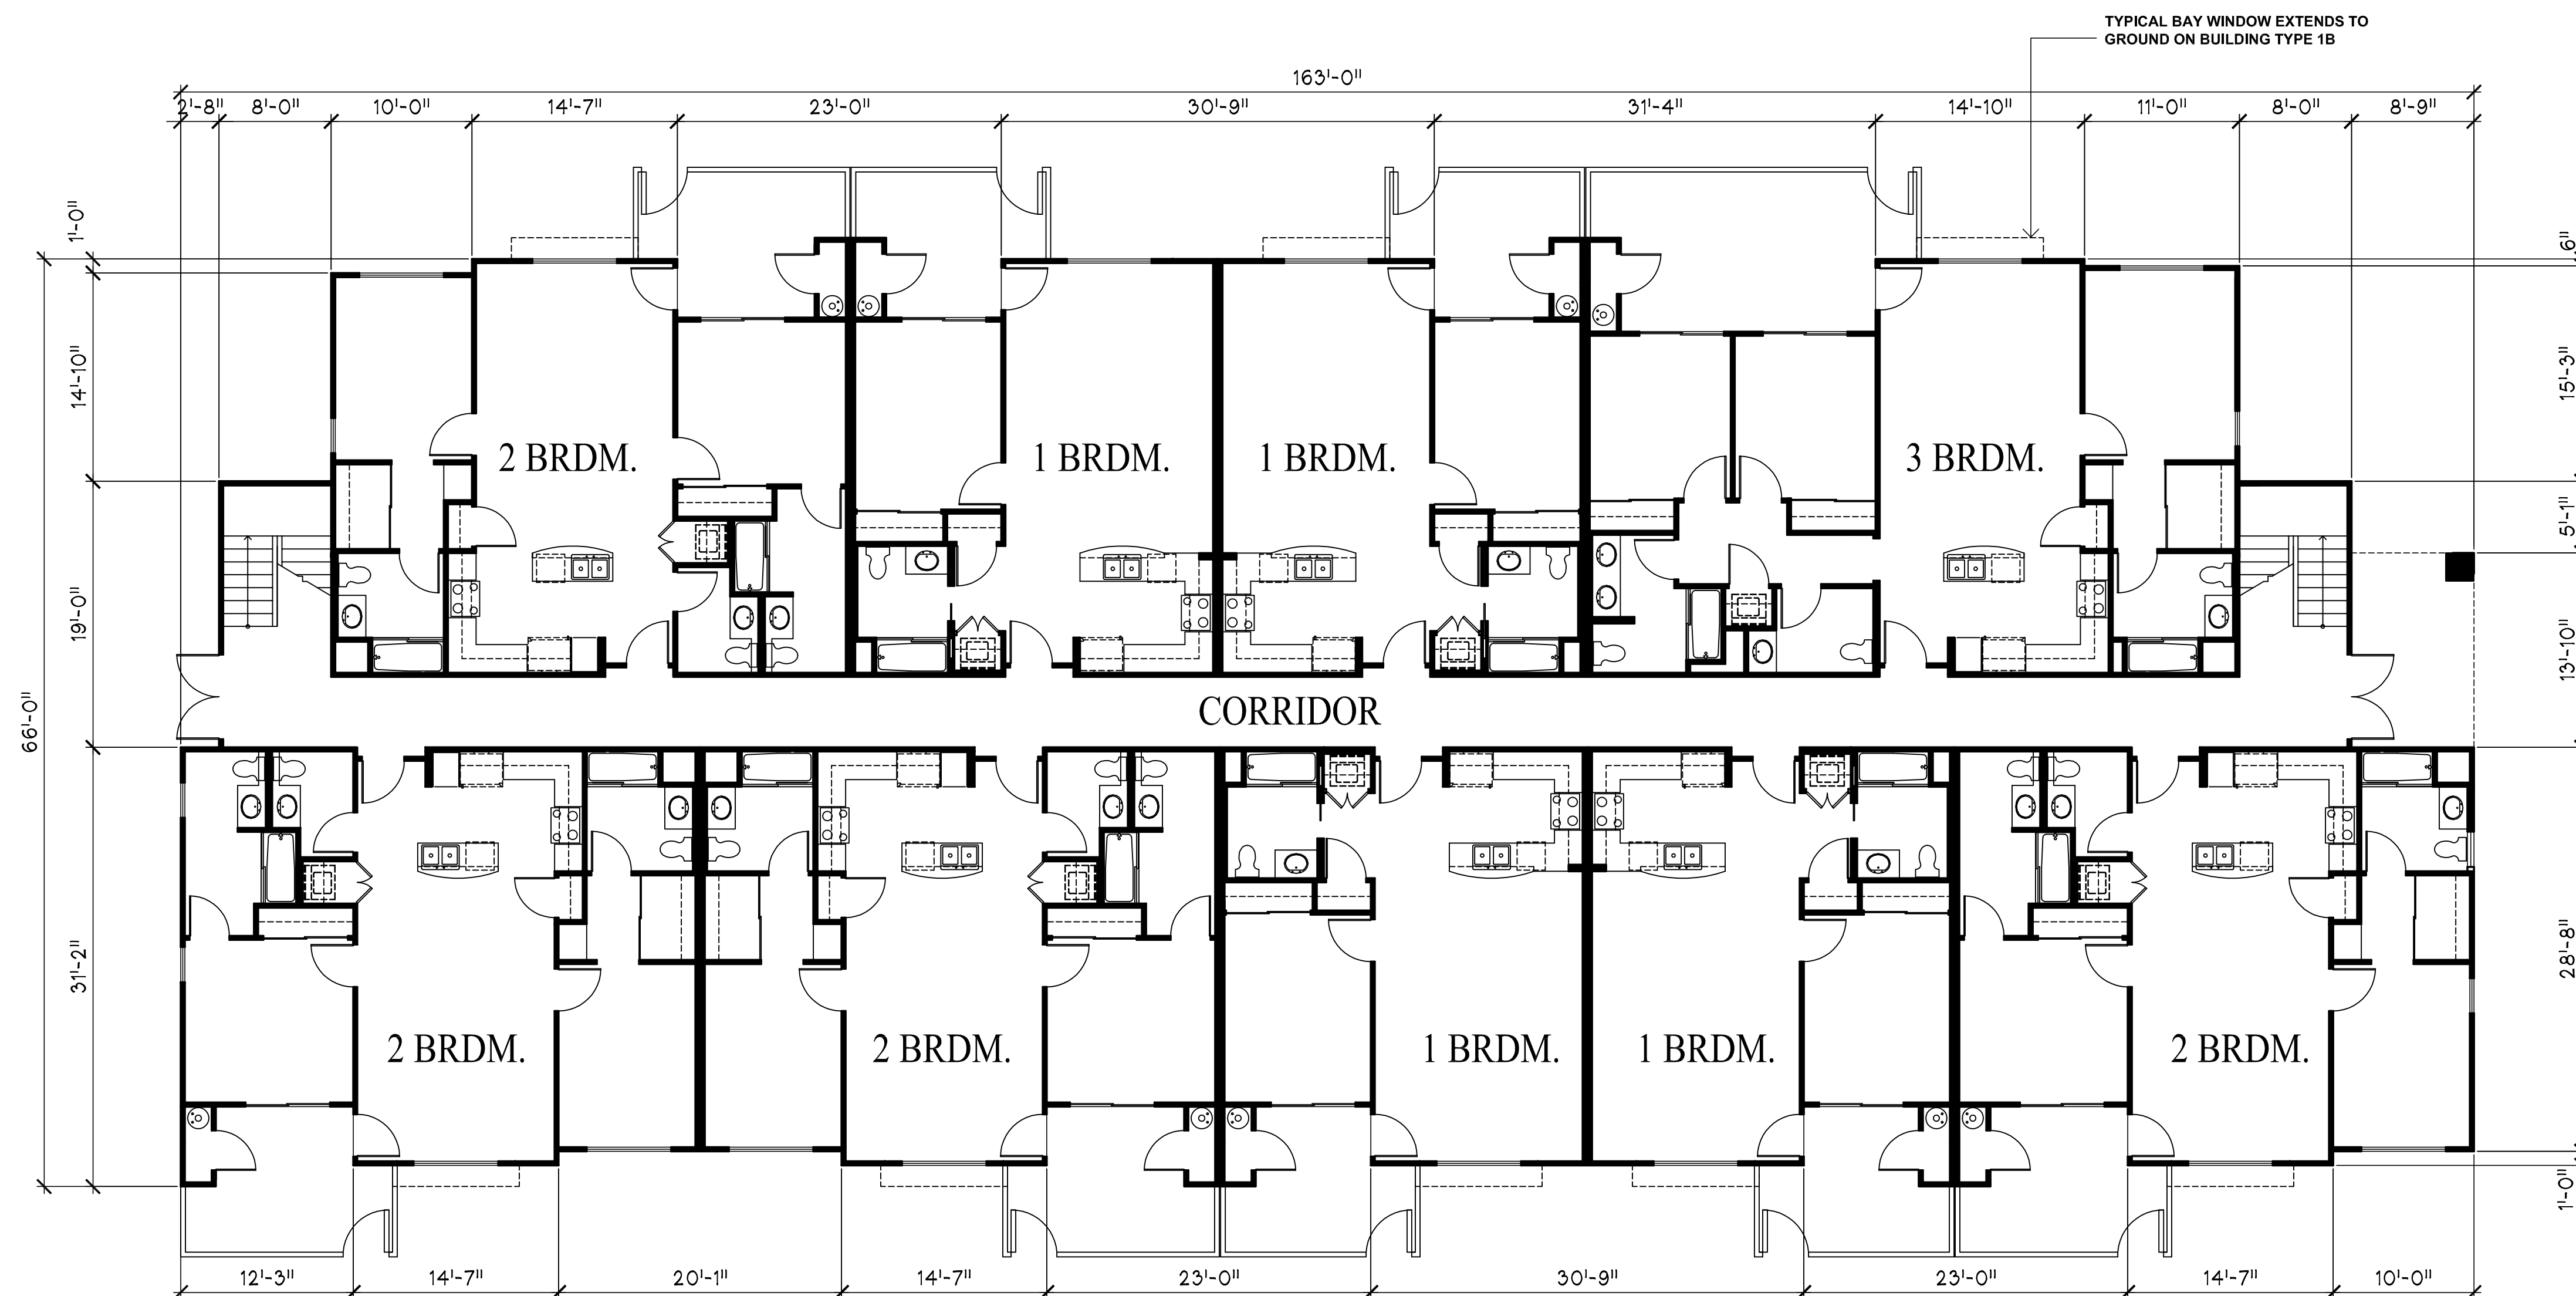

FIRST FLOOR PLAN - BUILDING TYPE 1A & 1B


Scale: 1/8"=1'-0"

UNIT COUNT


- 1 BRM. UNITS: 8
- 2 BRM. UNITS: 8
- 3 BRM. UNITS: 2
- TOTAL UNITS: 18

SQUARE FOOTAGE

- FIRST FLOOR: 9,425 SF
- SECOND FLOOR: 9,545 SF
- TOTAL AREA: 18,970 SF

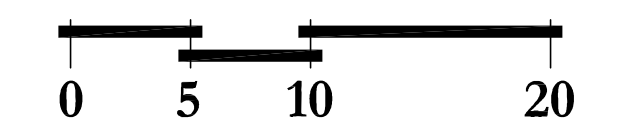


BUILDING HEIGHT TABLE			
BUILDING	FINISHED GRADE ADJACENT TO BUILDING	HIGHEST POINT OF BUILDING	MAX. BUILDING HEIGHT (ZONE)
A (TYPE 1A)	418.33'	440.83'	22.97' (ZONE II)
B (TYPE 1A)	419.33'	441.83'	22.97' (ZONE II)
C (TYPE 1A)	419.33'	441.83'	22.97' (ZONE II)
D (TYPE 1A)	419.33'	441.83'	22.97' (ZONE II)
E (TYPE 1B)	399.33'	427.83'	29.53' (ZONE III)
F (TYPE 1B)	399.33'	427.83'	29.53' (ZONE III)
G (TYPE 1B)	399.33'	427.83'	29.53' (ZONE III)
CLUBHOUSE	399.33'	428.83'	29.53' (ZONE III)

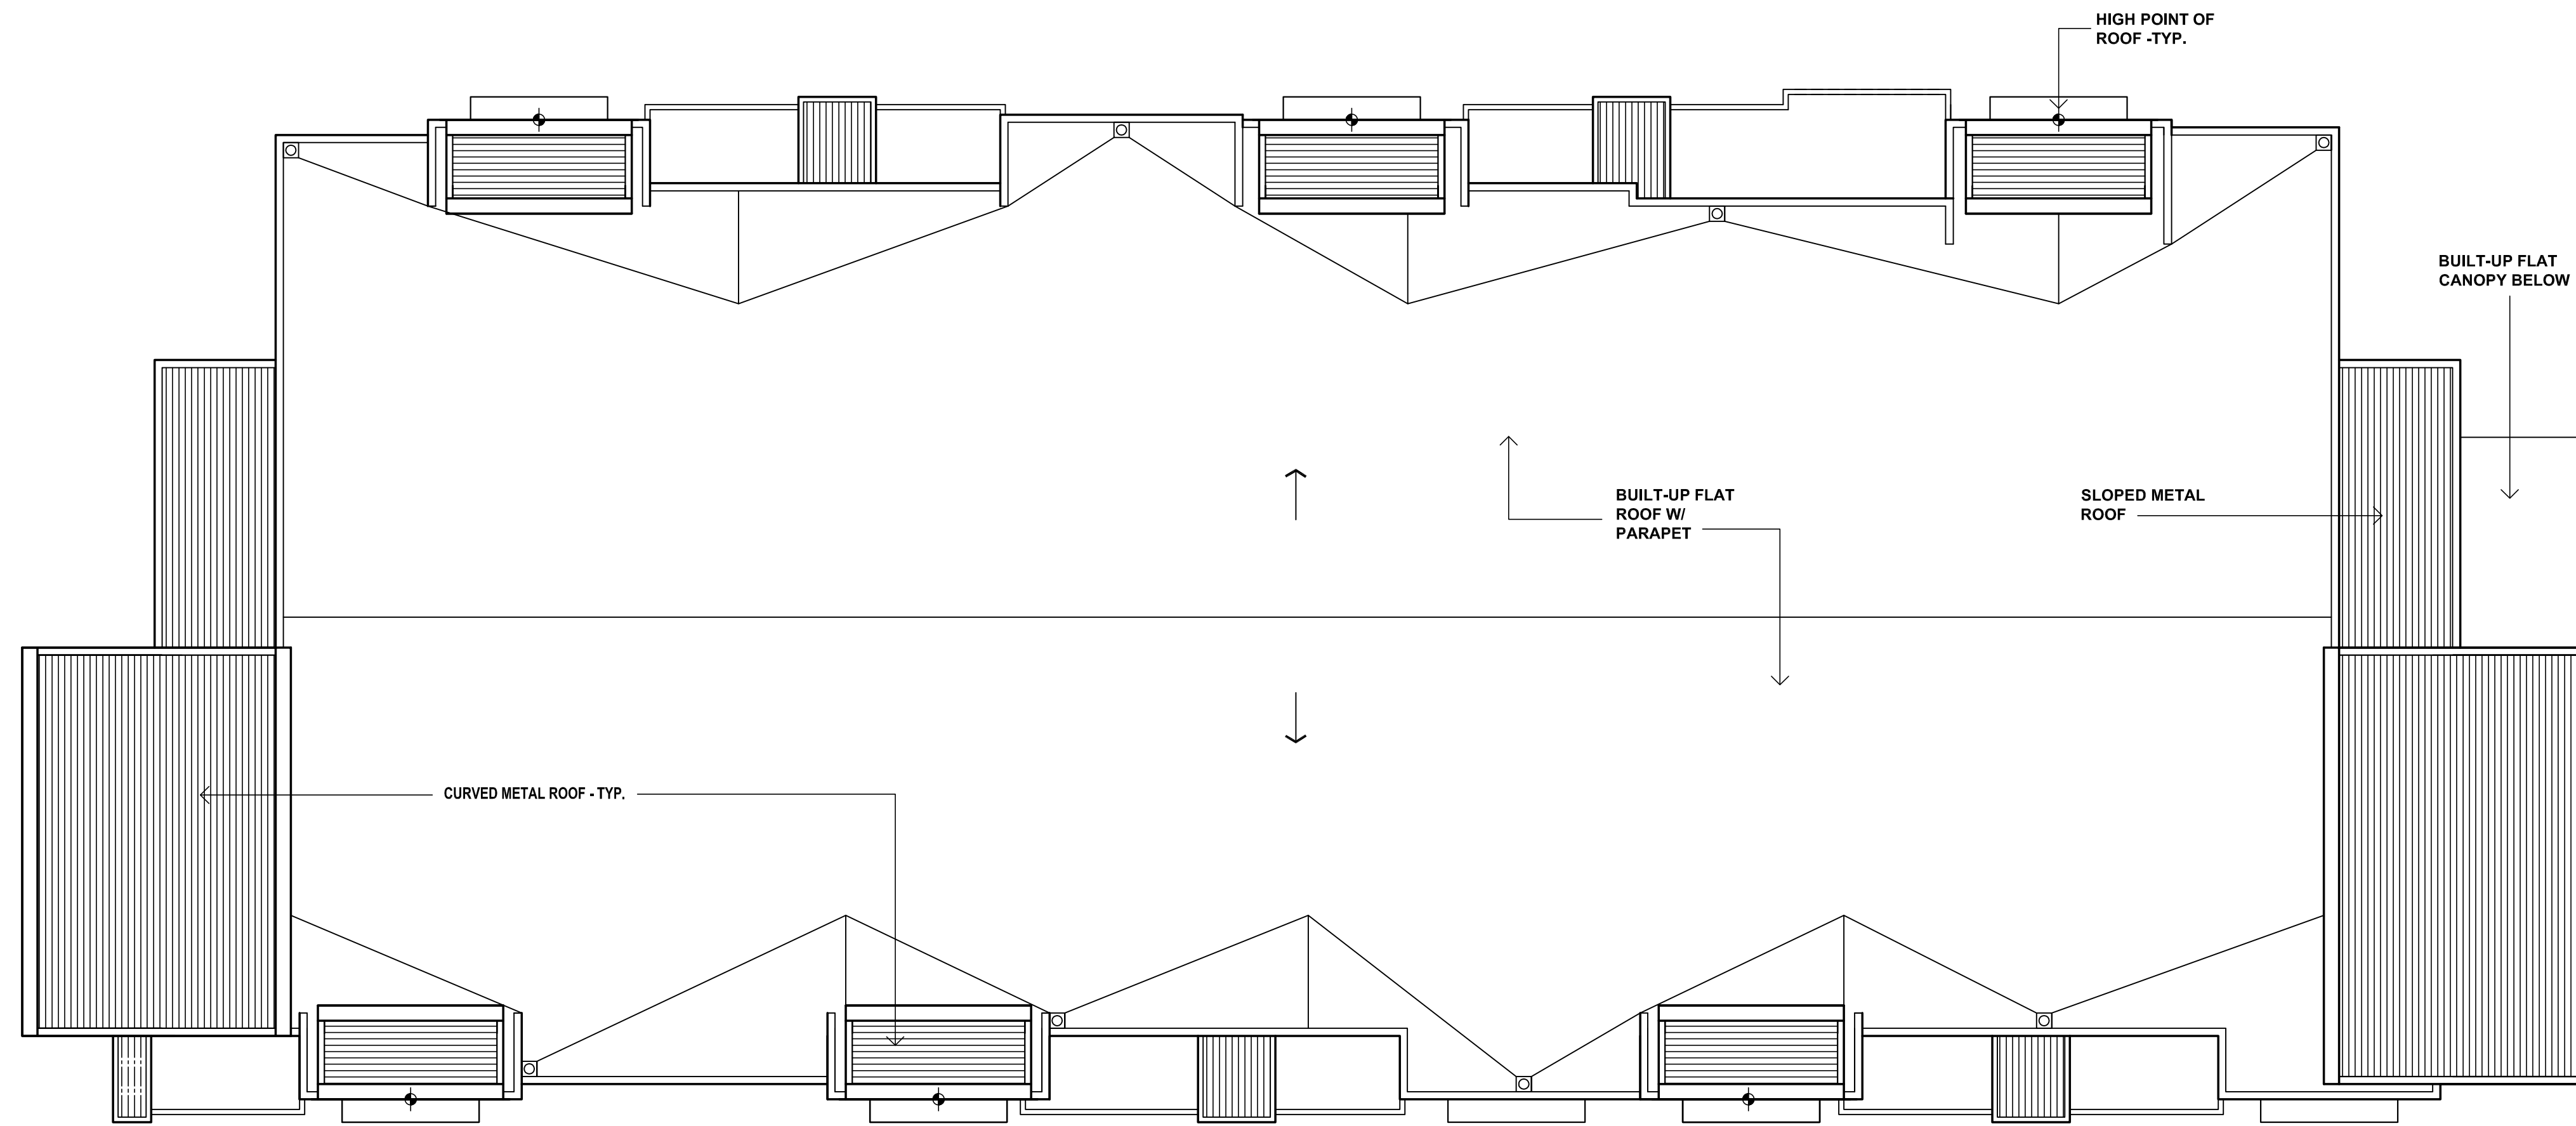


ROOF PLAN - BUILDING TYPE 1B


Scale: 1/8"=1'-0"

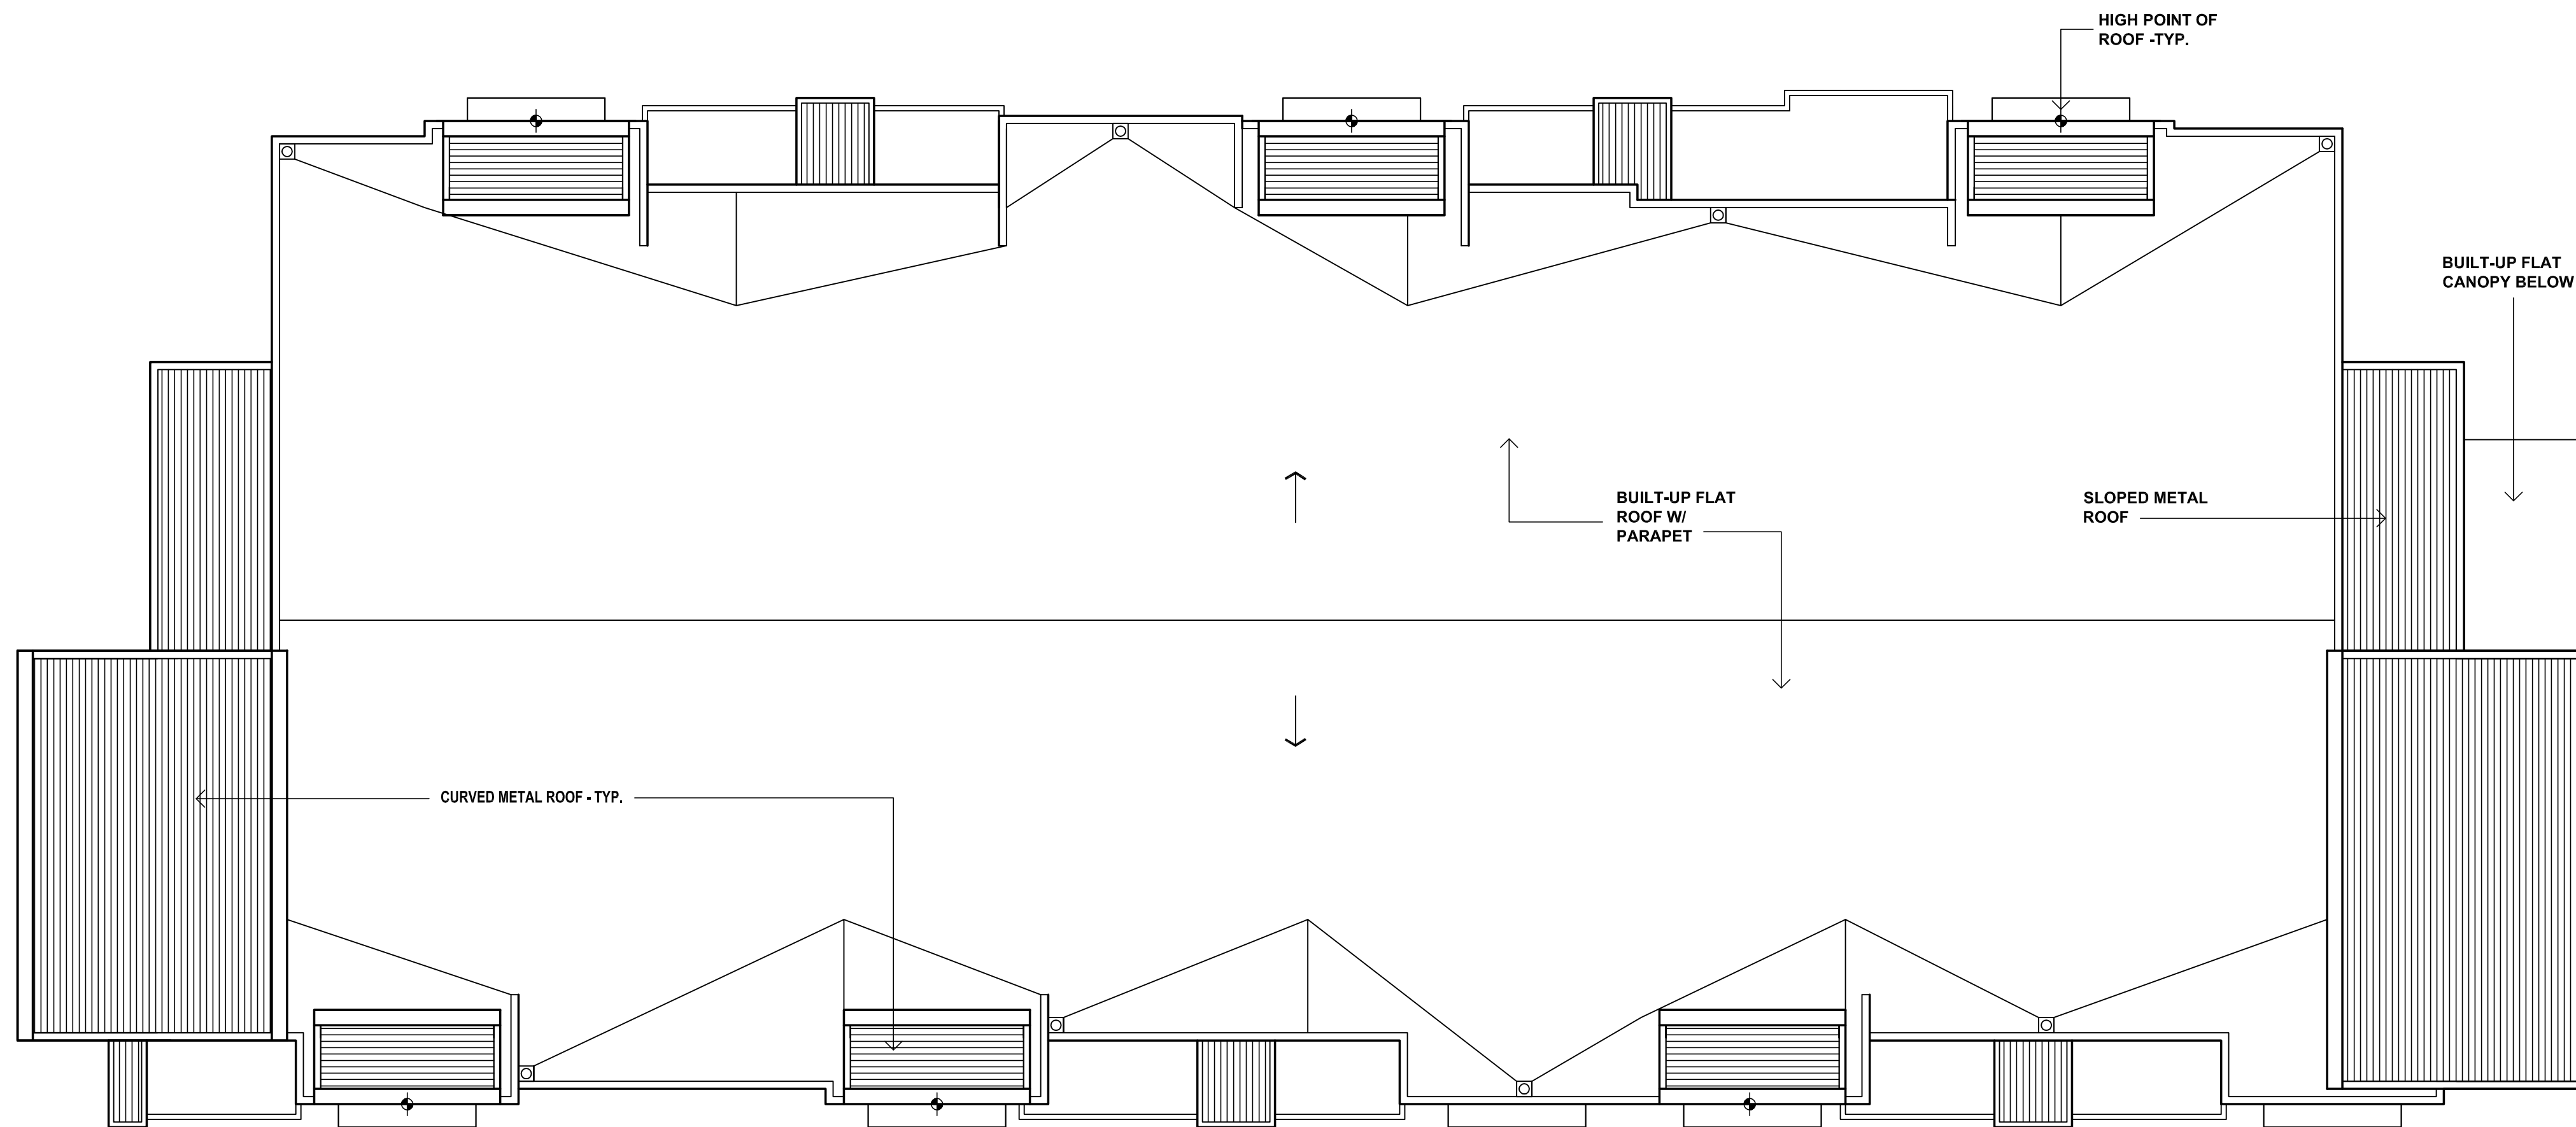

ROOF PLAN - BUILDING TYPE 1A


Scale: 1/8"=1'-0"

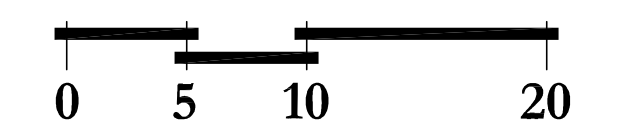

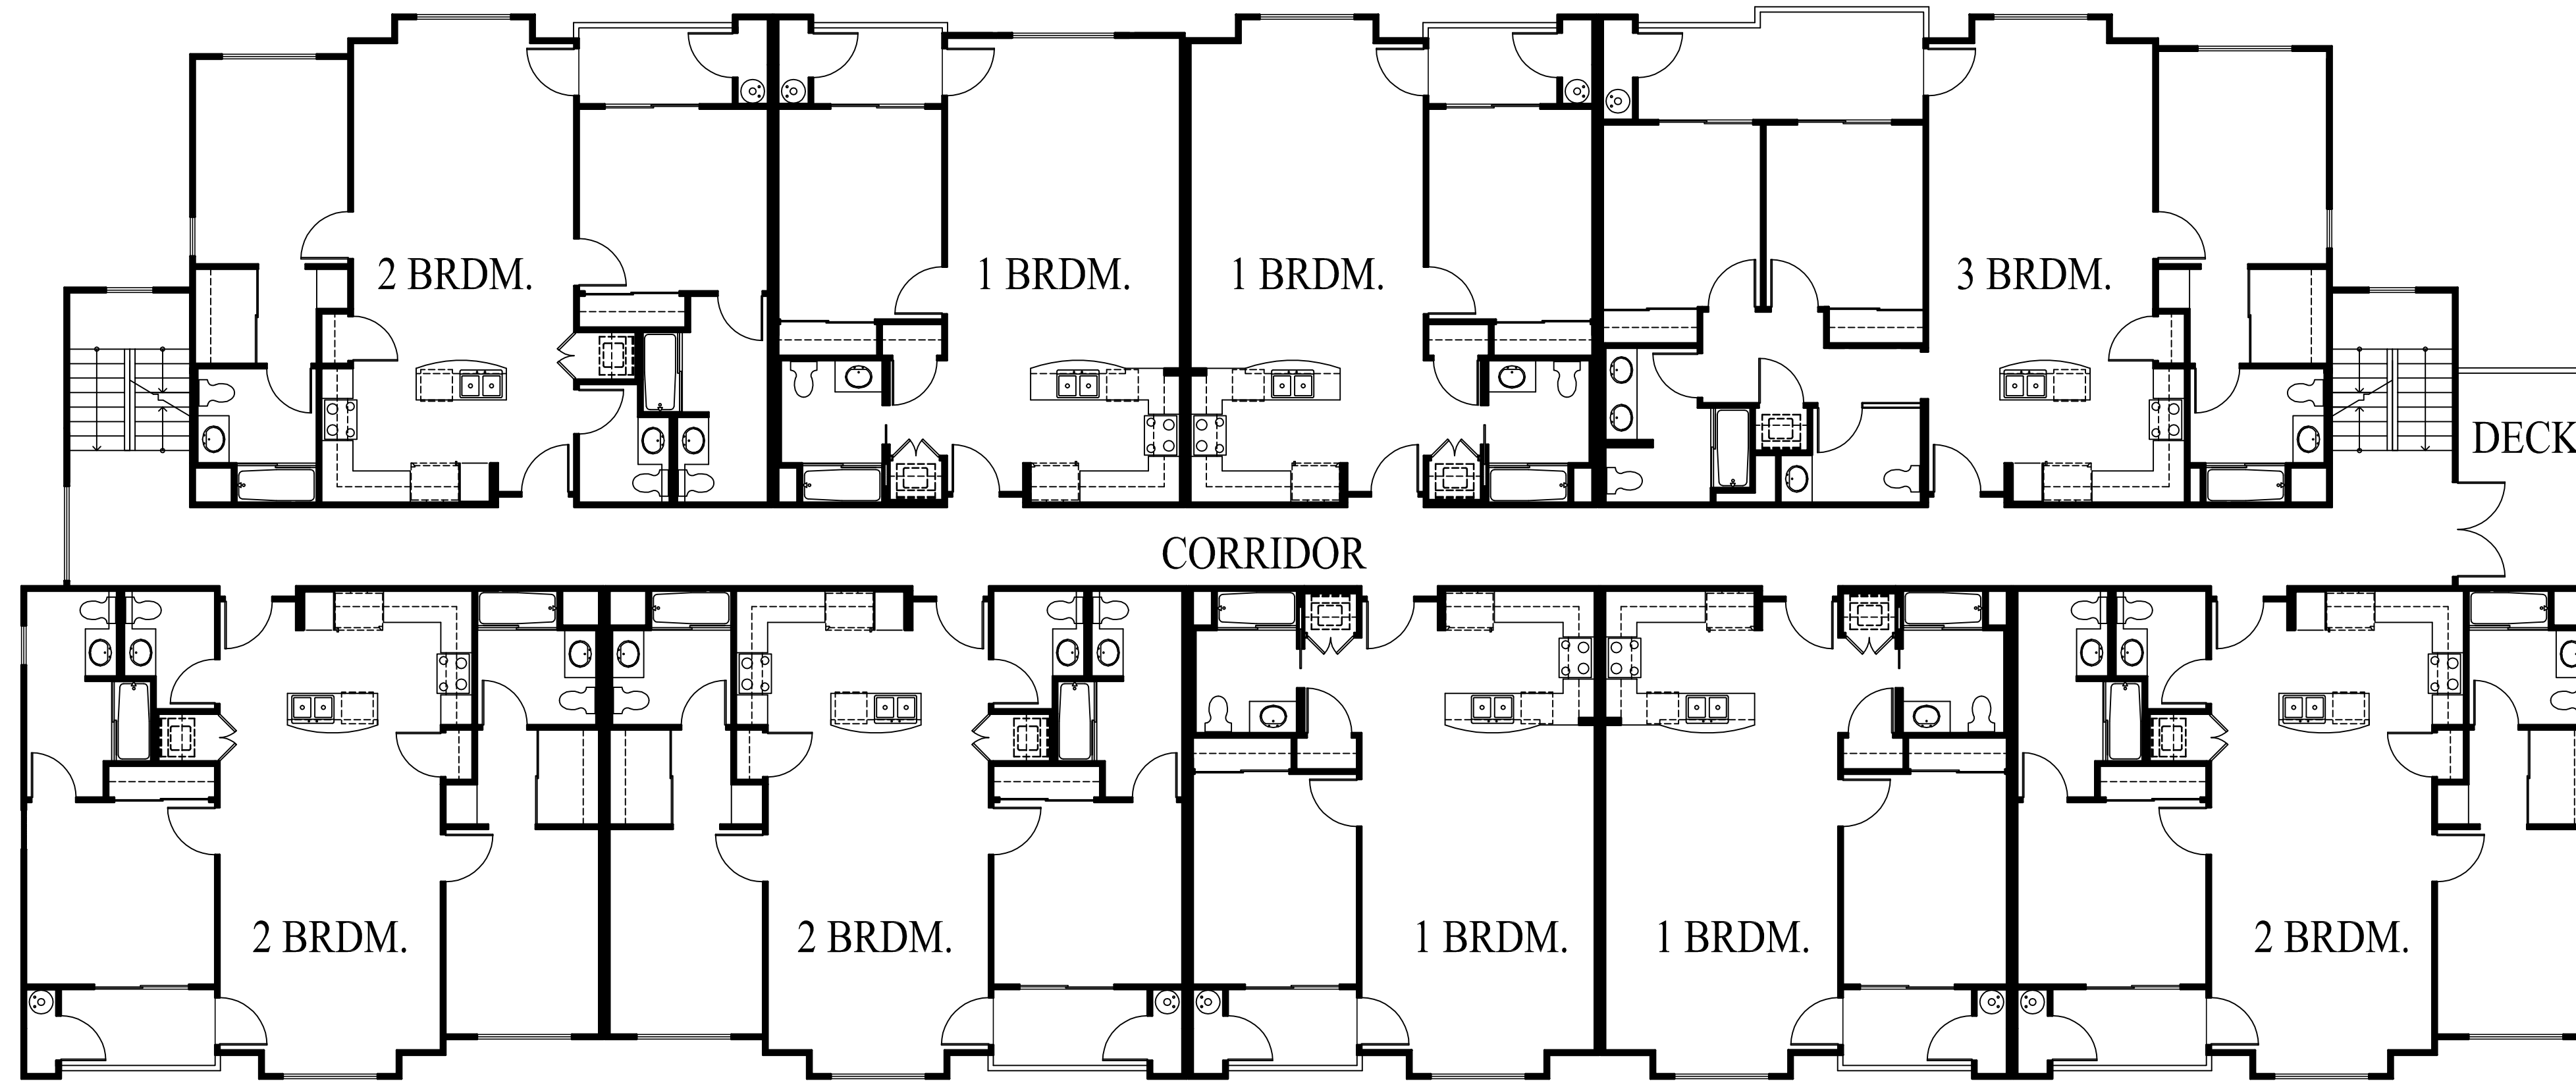

SECOND FLOOR PLAN - BUILDING TYPE 2

Scale: 1/8"=1'-0"

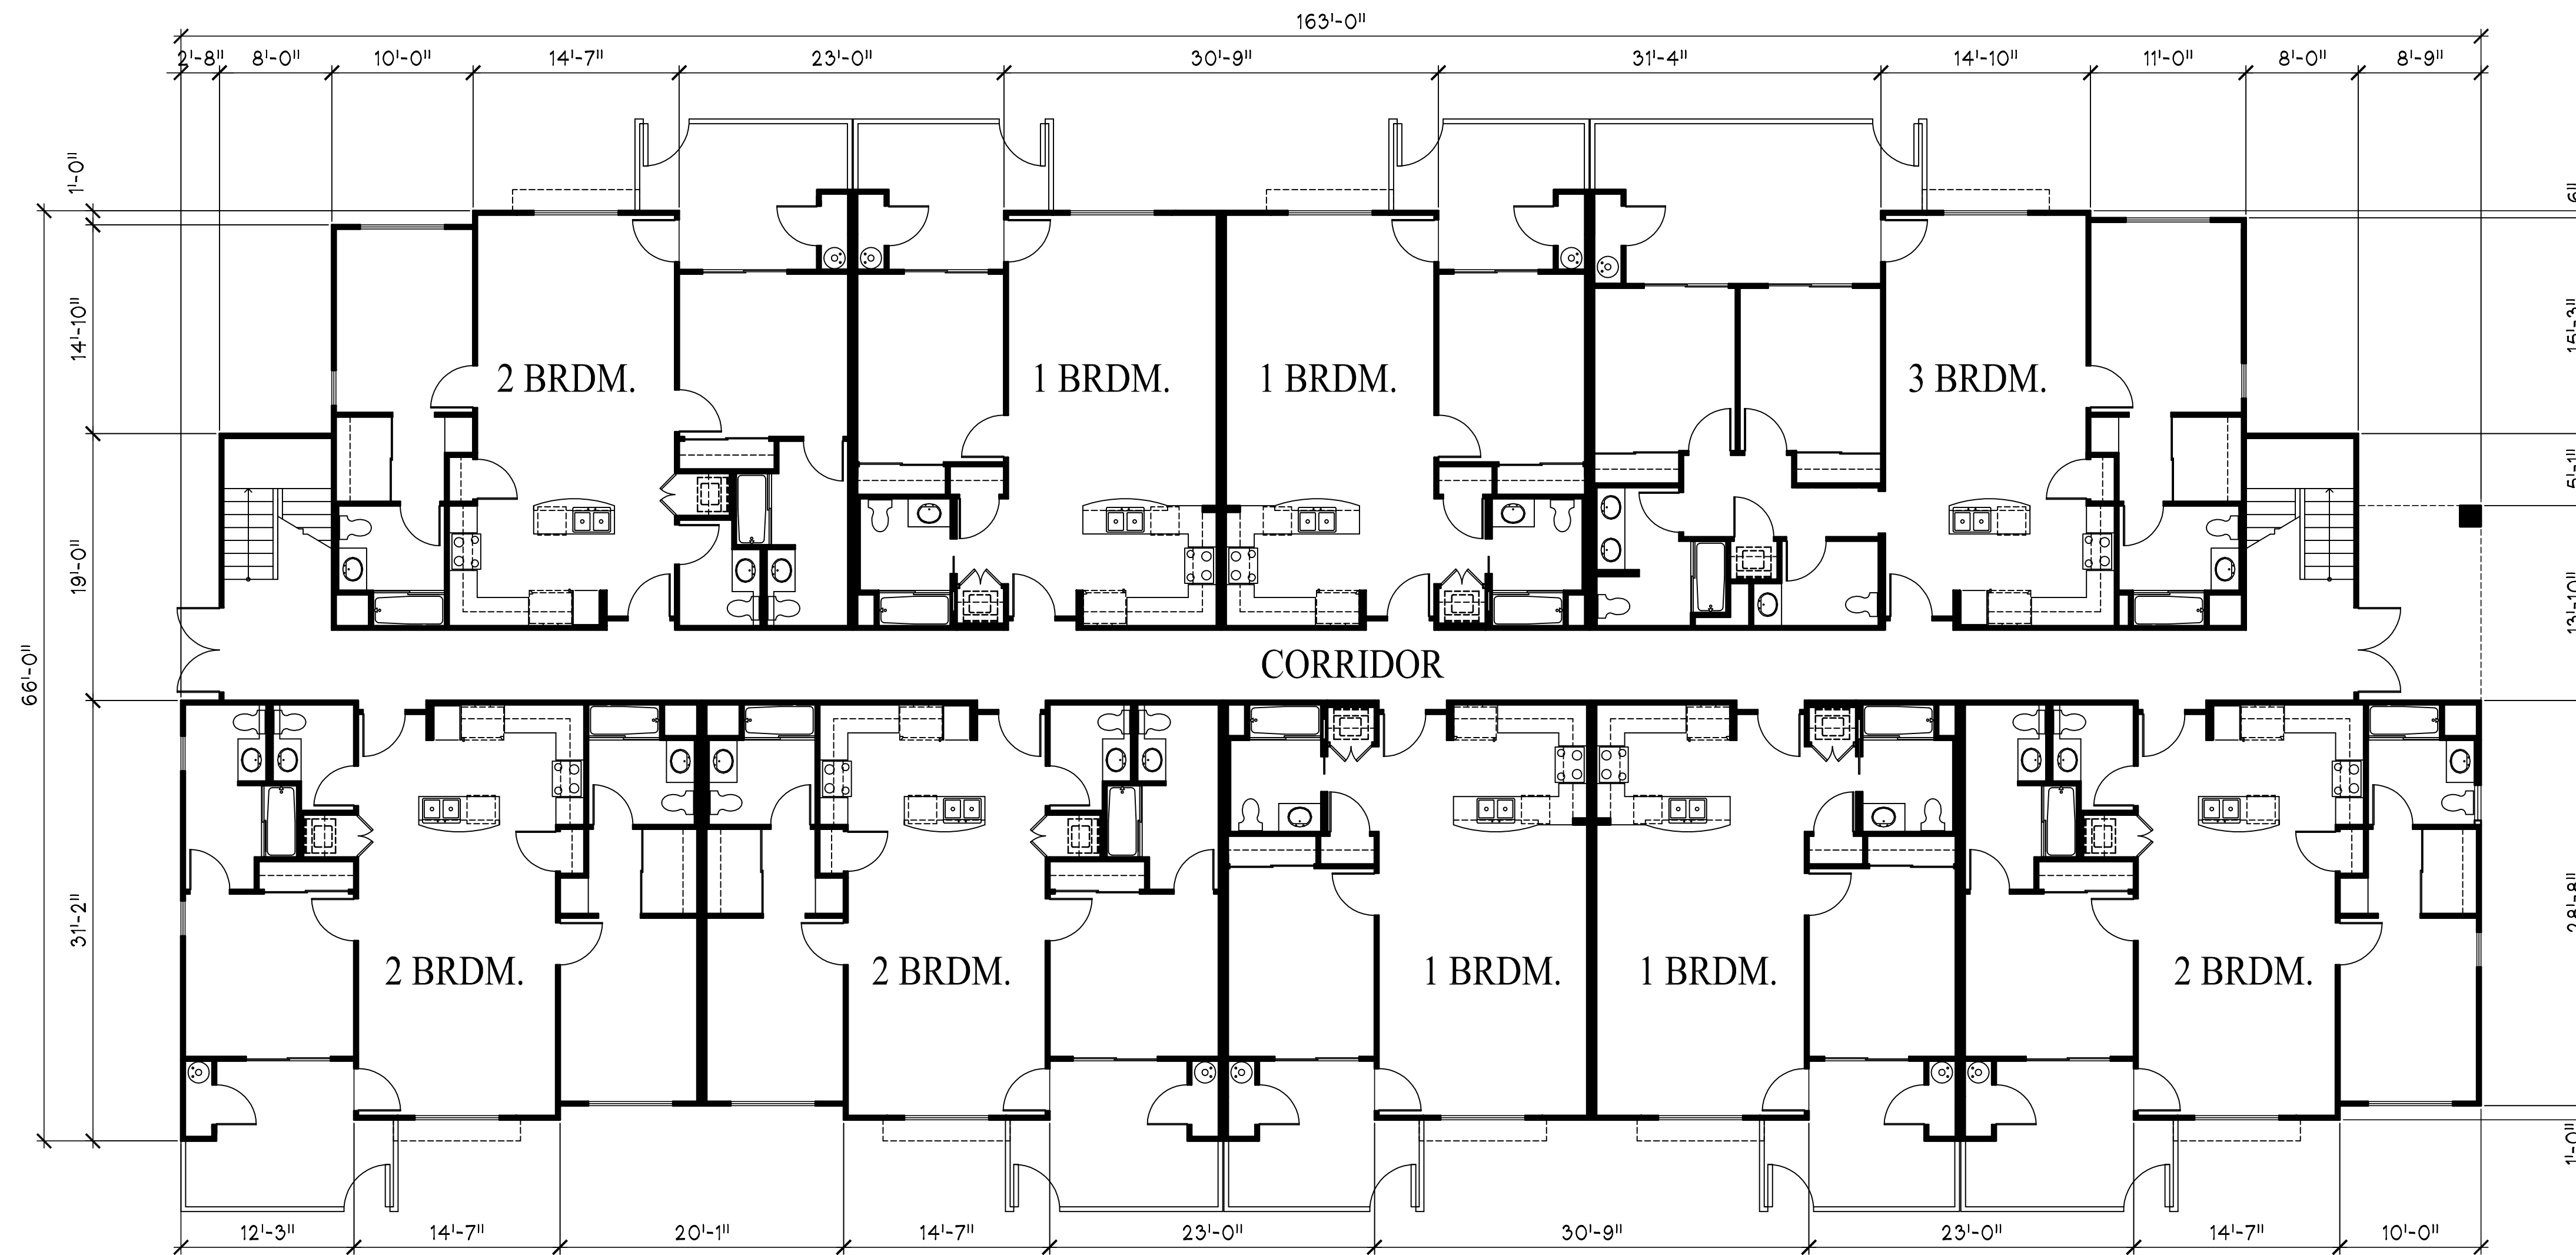

FIRST FLOOR PLAN - BUILDING TYPE 2


Scale: 1/8"=1'-0"

UNIT COUNT


1 BRM. UNITS:	12
2 BRM. UNITS:	12
3 BRM. UNITS:	3
TOTAL UNITS:	27

SQUARE FOOTAGE

FIRST FLOOR:	9,425 SF
SECOND FLOOR:	9,545 SF
THIRD FLOOR:	9,545 SF
TOTAL AREA:	28,515 SF

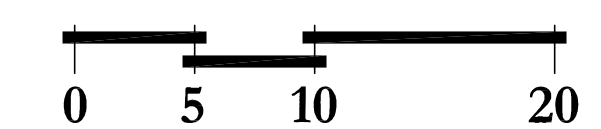


BUILDING HEIGHT TABLE			
BUILDING	FINISHED GRADE ADJACENT TO BUILDING	HIGHEST POINT OF BUILDING	MAX. BUILDING HEIGHT (ZONE)
H (TYPE 2)	401.83'	434.33'	32.81' (ZONE IV)
I (TYPE 2)	399.83'	432.33'	32.81' (ZONE IV)
J (TYPE 2)	395.33'	427.83'	32.81' (ZONE IV)
K (TYPE 2)	395.33'	427.83'	32.81' (ZONE IV)
L (TYPE 2)	395.33'	427.83'	32.81' (ZONE IV)
M (TYPE 2)	354.33'	386.83'	32.81' (ZONE IV)
N (TYPE 2)	353.33'	385.83'	32.81' (ZONE I)

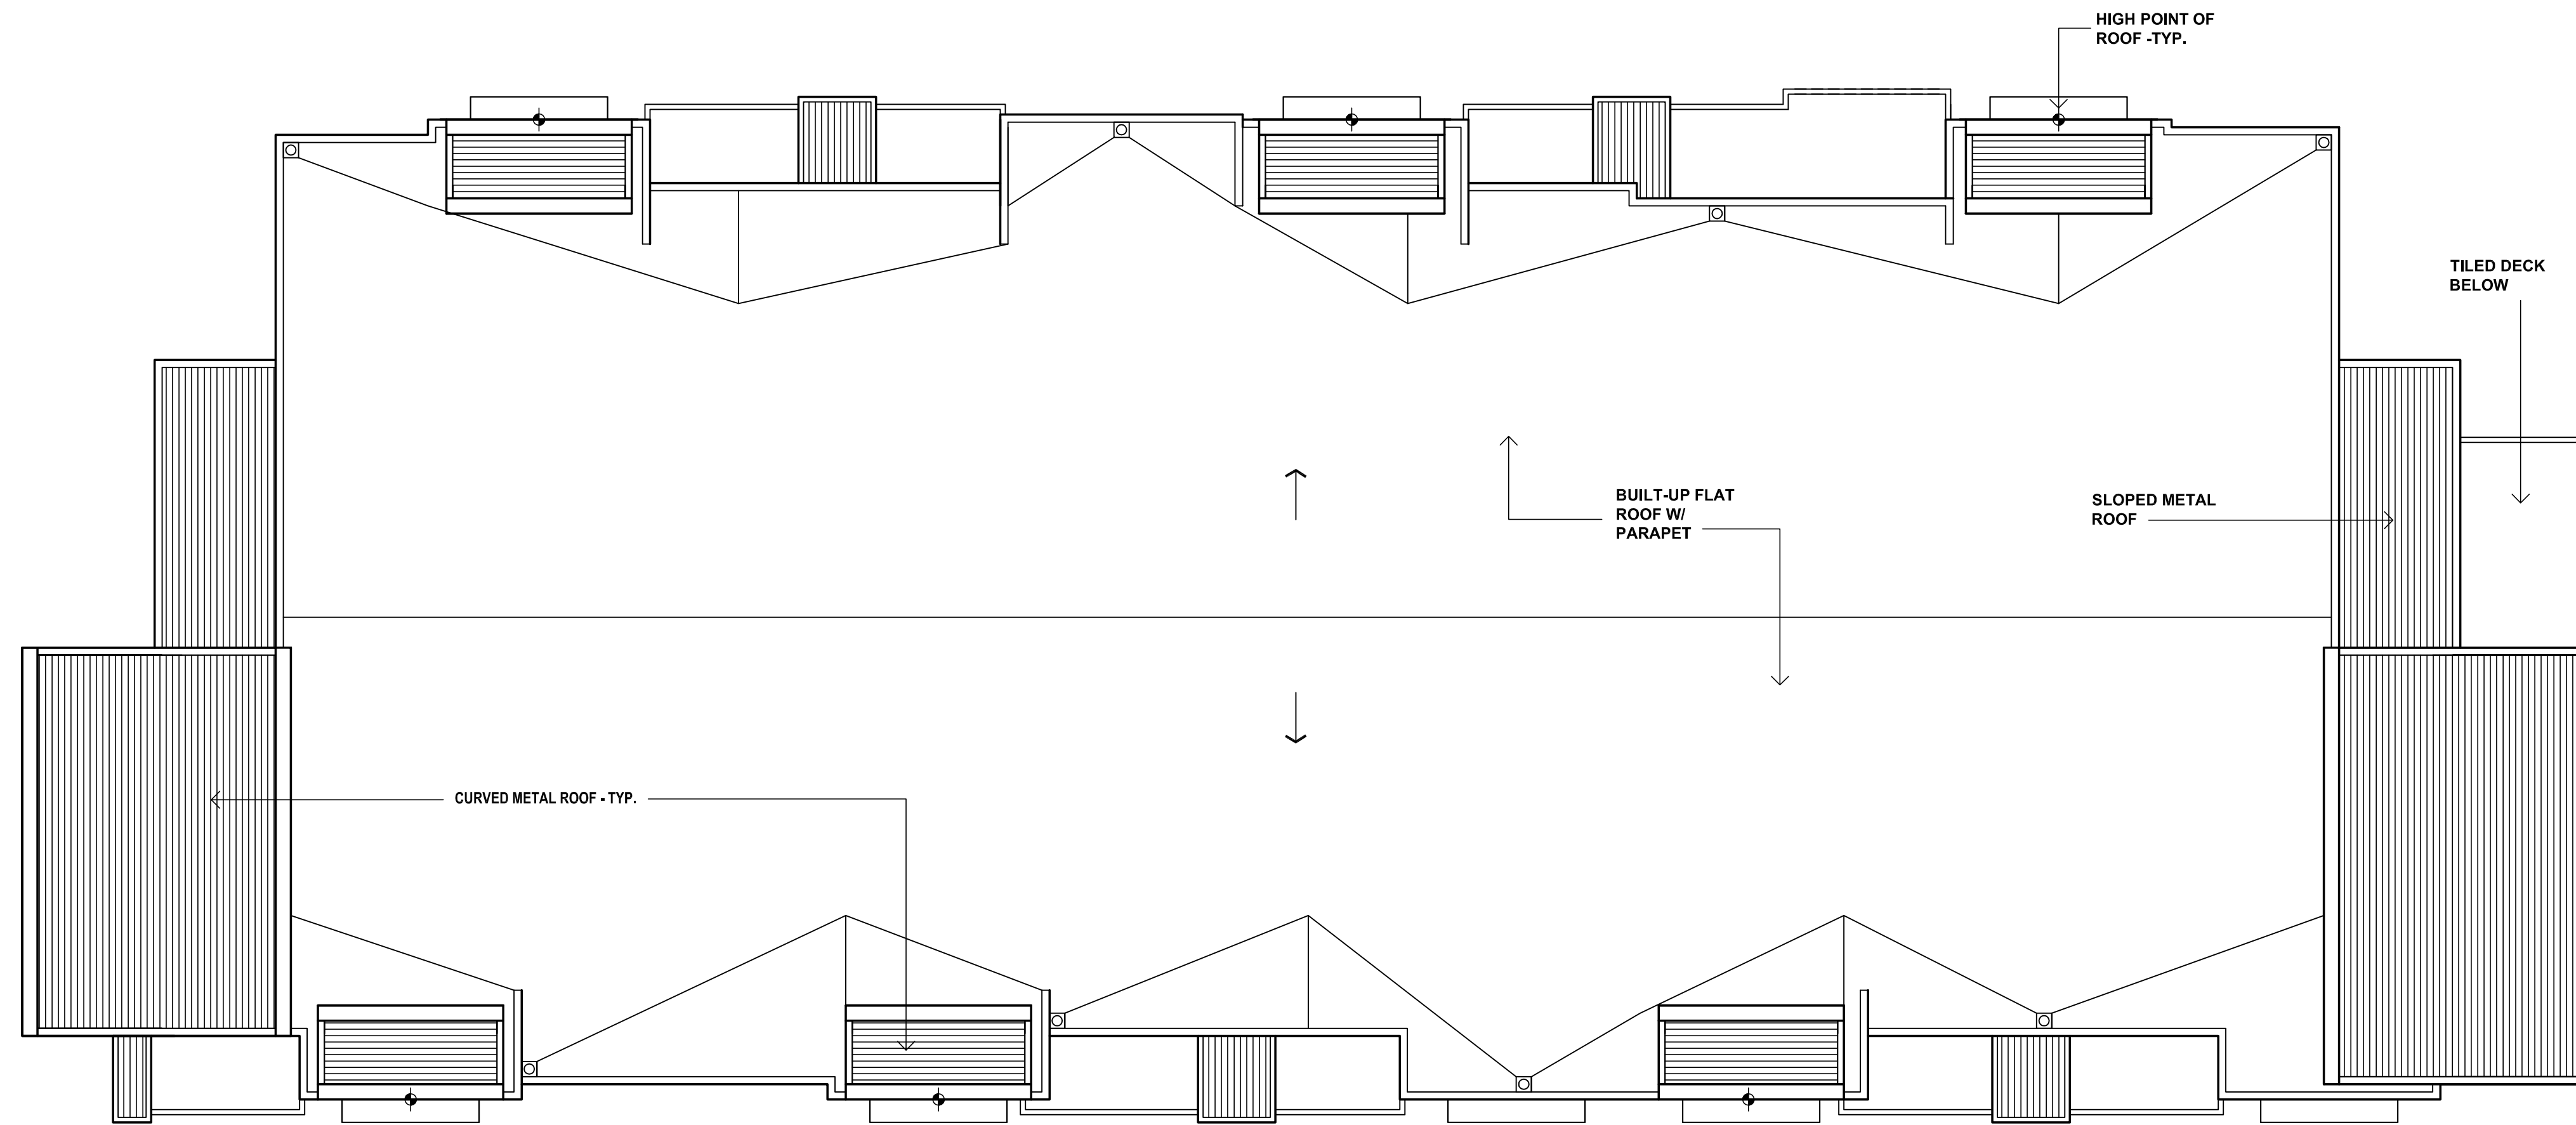

ROOF PLAN - BUILDING TYPE 2

Scale: 1/8"=1'-0"

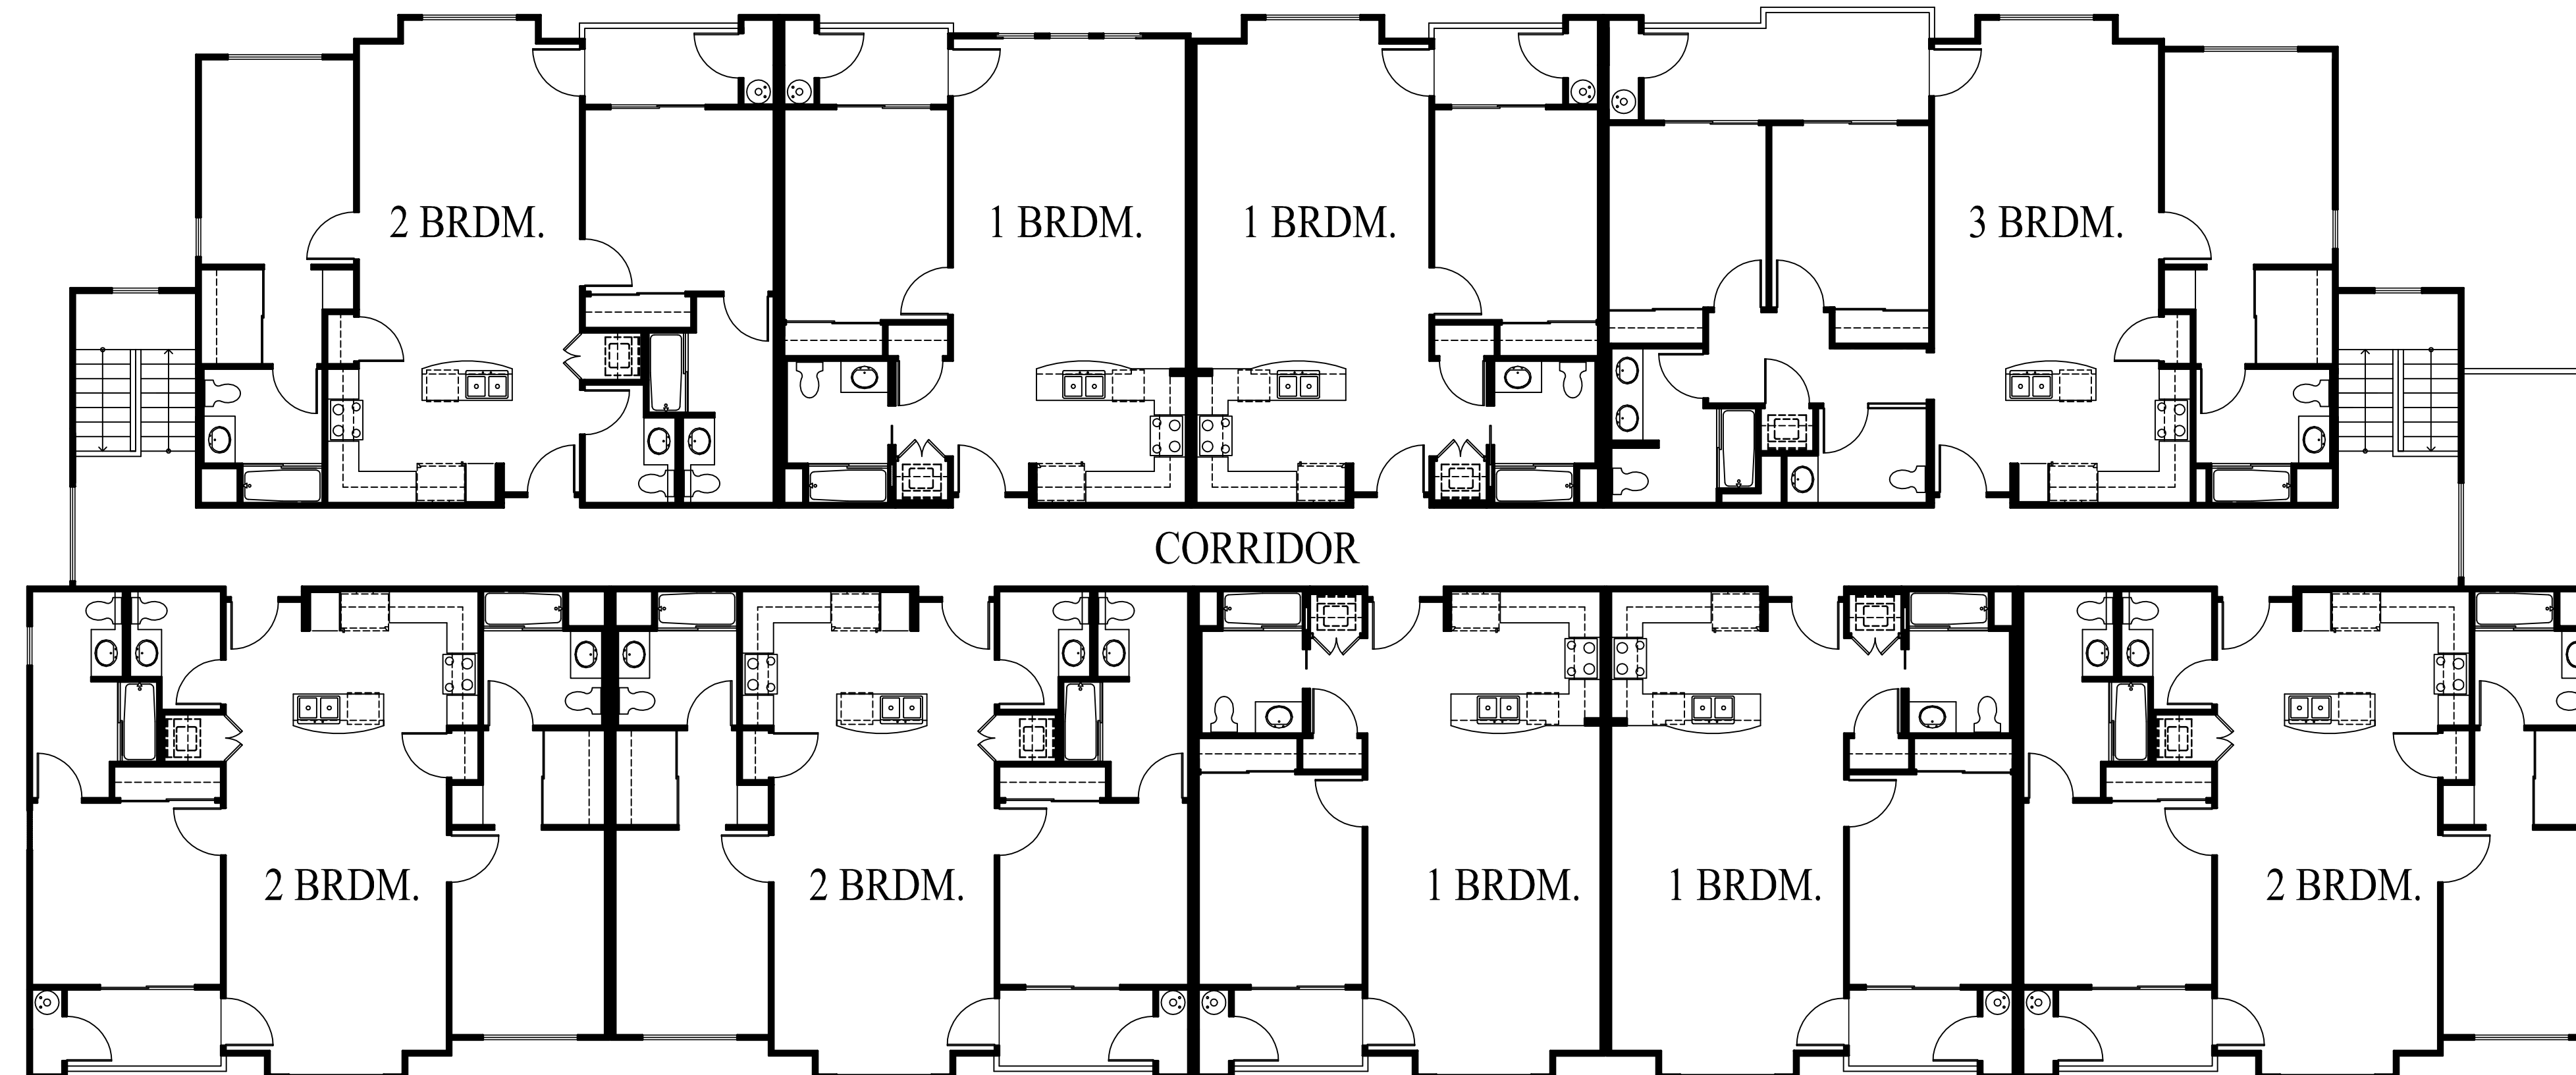

THIRD FLOOR PLAN - BUILDING TYPE 2

Scale: 1/8"=1'-0"

