

EXTERIOR ELEVATION - BUILDING TYPE 1A

Scale: 1/8"=1'-0"




EXTERIOR ELEVATION - BUILDING TYPE 1B

Scale: 1/8"=1'-0"



EXTERIOR ELEVATION - BUILDING TYPE 2

Scale: 1/8"=1'-0"

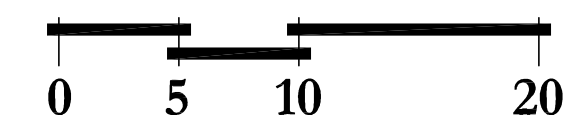





EXTERIOR SIDE ELEVATION - BUILDING TYPE 1A

Scale: 1/8"=1'-0"




EXTERIOR SIDE ELEVATION - BUILDING TYPE 1B

Scale: 1/8"=1'-0"



EXTERIOR SIDE ELEVATION - BUILDING TYPE 2

Scale: 1/8"=1'-0"

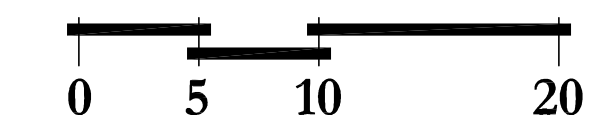

Loving & Campos Architects Inc.  
RESTRICTED ARCHITECTURAL  
DRAWINGS

The information, plans, designs, notes and arrangements shown on this drawing are confidential and may not be reproduced in whole or in part without the expressed written permission of LOVING & CAMPOS ARCHITECTS, INC. Drawings noted as Preliminary, Schematic and / or Concept contain information that is conceptual and subject to verification and/or change. The architect makes no claim for accuracy of conceptual information or of information supplied by others.

**ELEVATIONS**  
BUILDING TYPE  
1A, 1B & 2

SCALE: AS SHOWN

DATE: 3 / 21 / 2011

REVISIONS:

5 / 6 / 2011

PROJECT NO. 10050

**A2.2**

SHEET OF






### COLOR LEGEND

- COLOR E1 - PLASTER COLOR (FIELD)
- COLOR E2 - PLASTER COLOR (MEDIUM)
- COLOR E3 - PLASTER COLOR (DARK)
- COLOR E4 - DARK GREEN (METAL/WOOD TRIM)
- COLOR E5 - MEDIUM GREEN (DECK METAL RAILING/METAL ROOF)
- COLOR E6 - LIGHT GREY (DOORS & WINDOWS)
- COLOR E7 - WHITE (SOFFITS @ CARPORTS)

### TYPICAL COLORED ELEVATION WITH MATERIALS

Scale: 1/4"=1'-0"

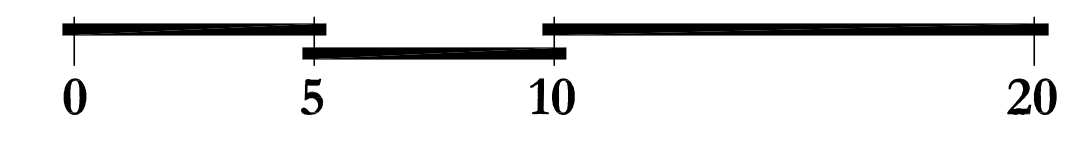

Loving & Campos Architects Inc.  
 RESTRICTED ARCHITECTURAL DRAWINGS

The information, plans, designs, notes and arrangements shown on this drawing are confidential and may not be reproduced in whole or in part without the expressed written permission of LOVING & CAMPOS ARCHITECTS, INC. Drawings noted as Preliminary, Schematic and / or Concept contain information that is conceptual and subject to verification and/or change. The architect makes no claim for accuracy of conceptual information or of information supplied by others.


### TYPICAL COLORED ELEVATION WITH MATERIALS

SCALE: AS SHOWN  
 DATE: 3/21/2011


REVISIONS:  
 5/6/2011

PROJECT NO. 10050



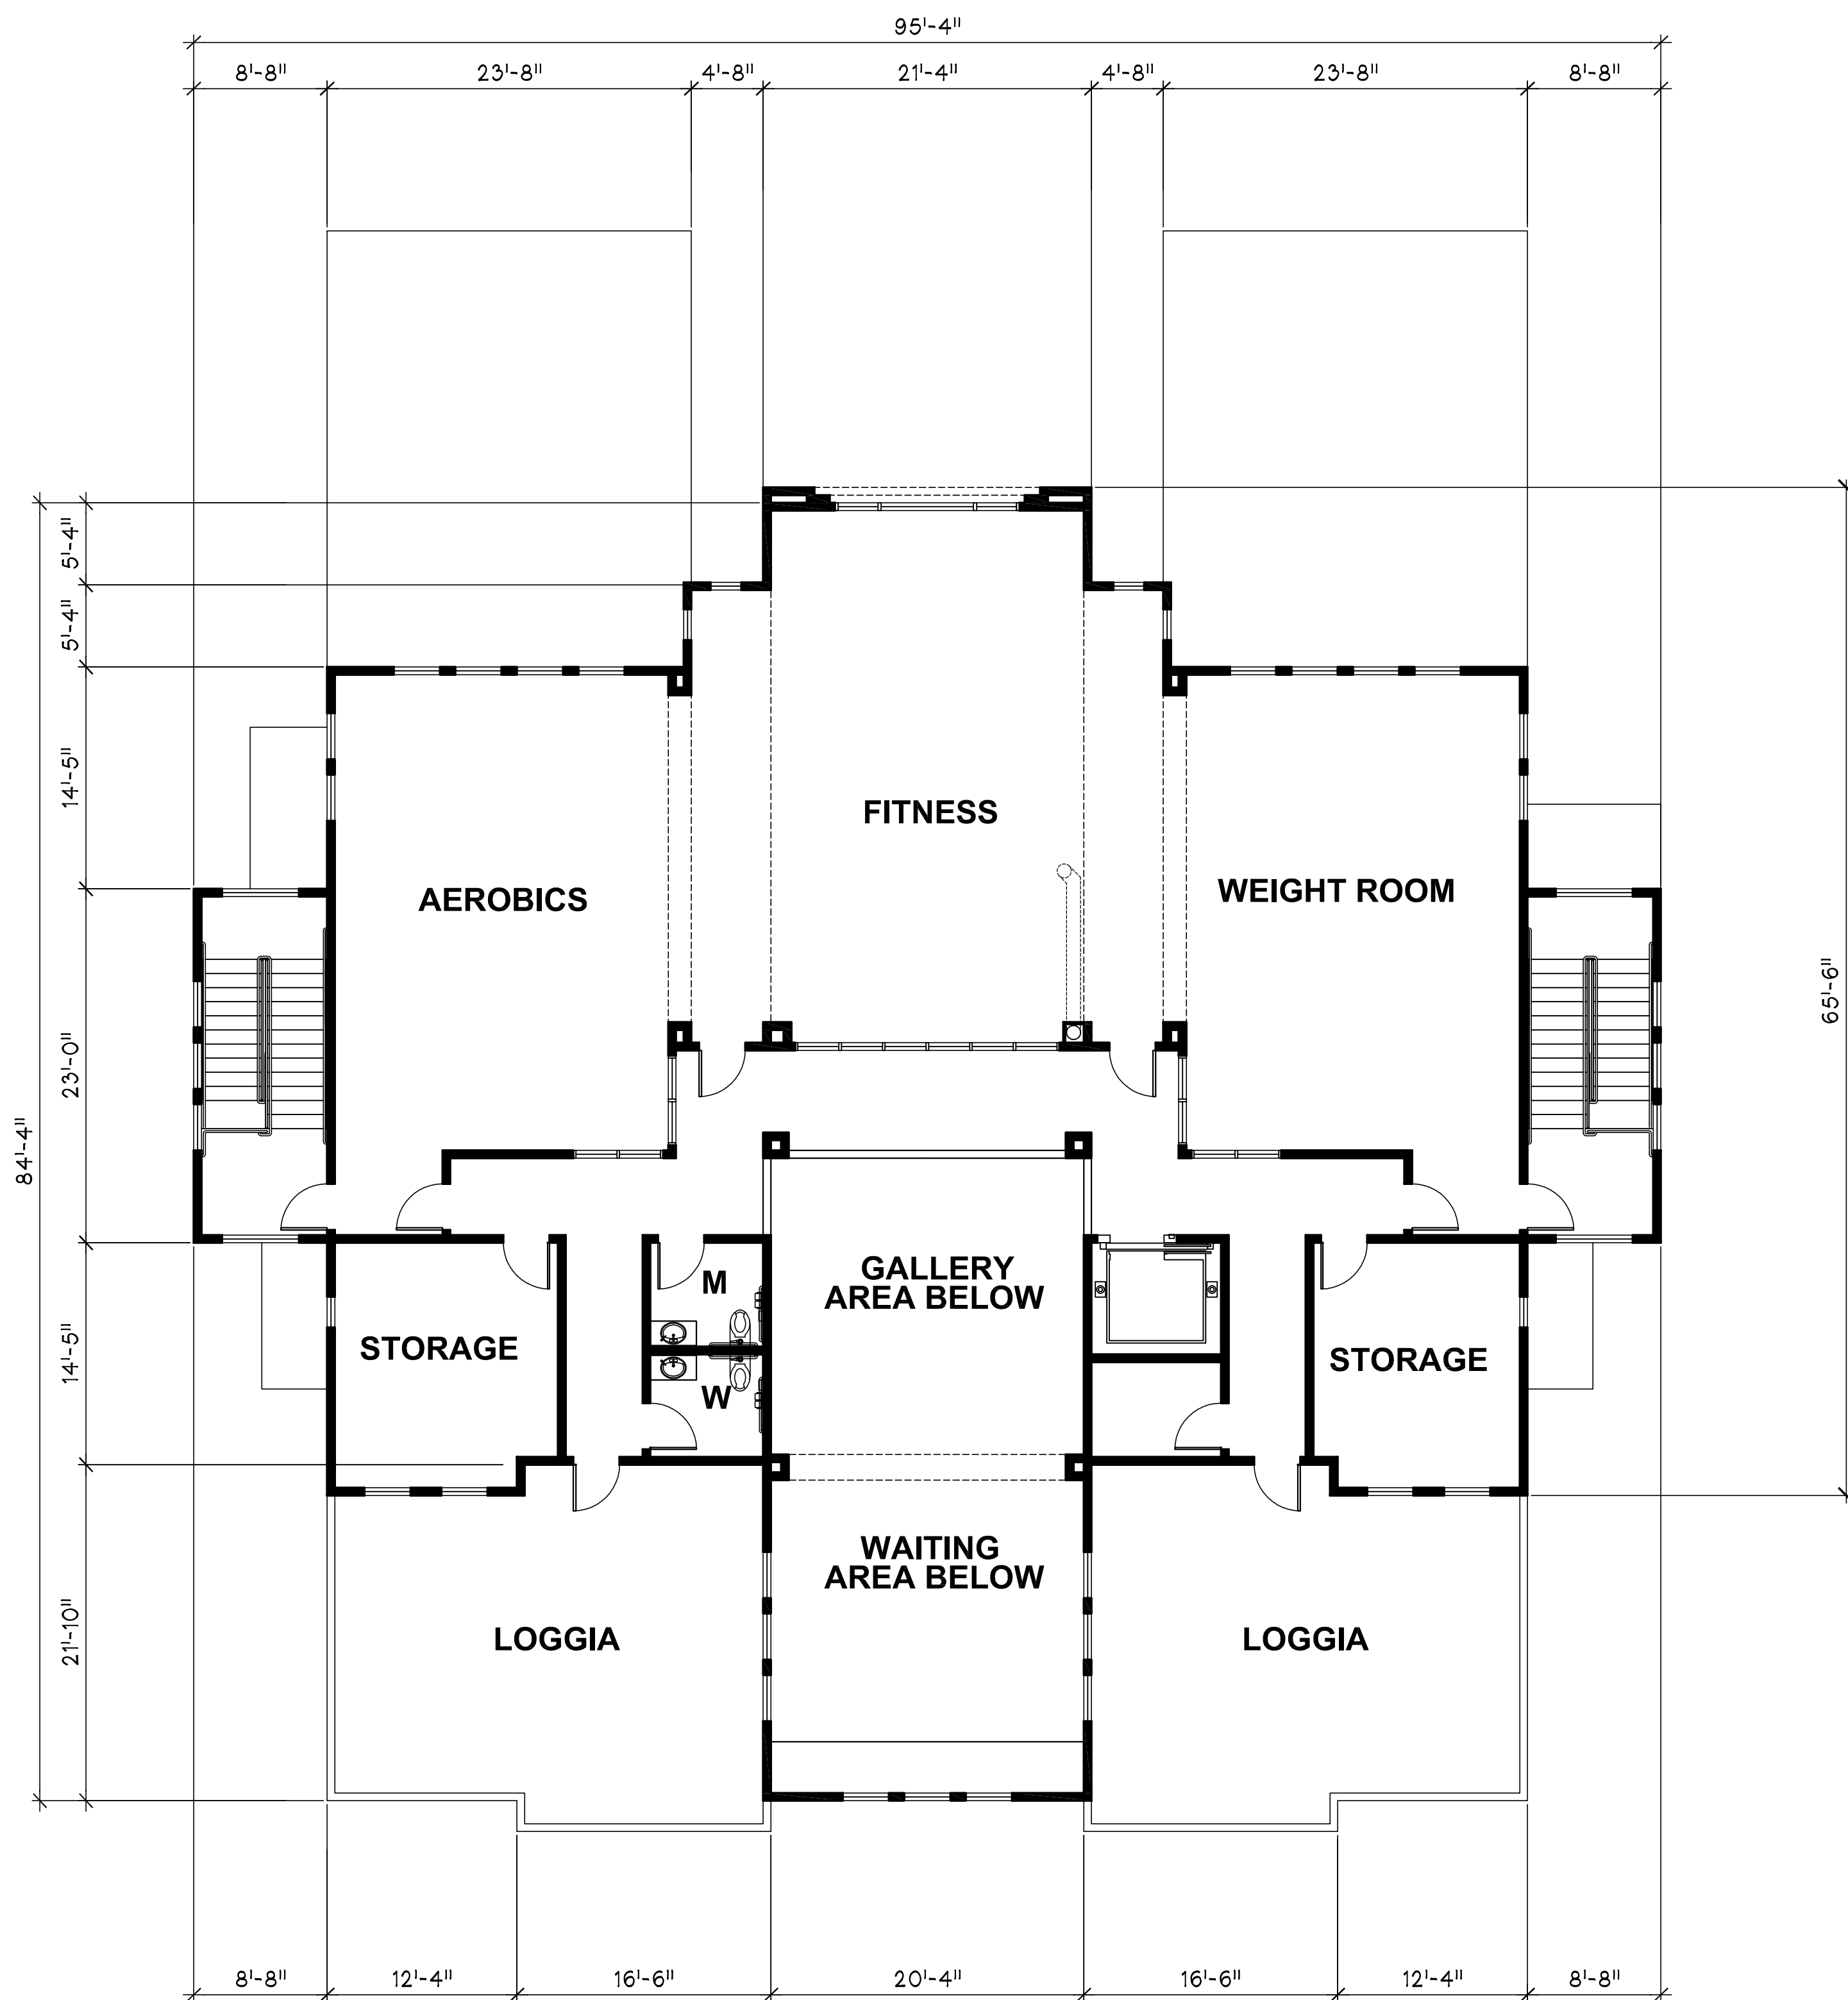


SECOND FLOOR PLAN -CLUBHOUSE  
5,270 S.F.  
Scale: 1/8"=1'-0"

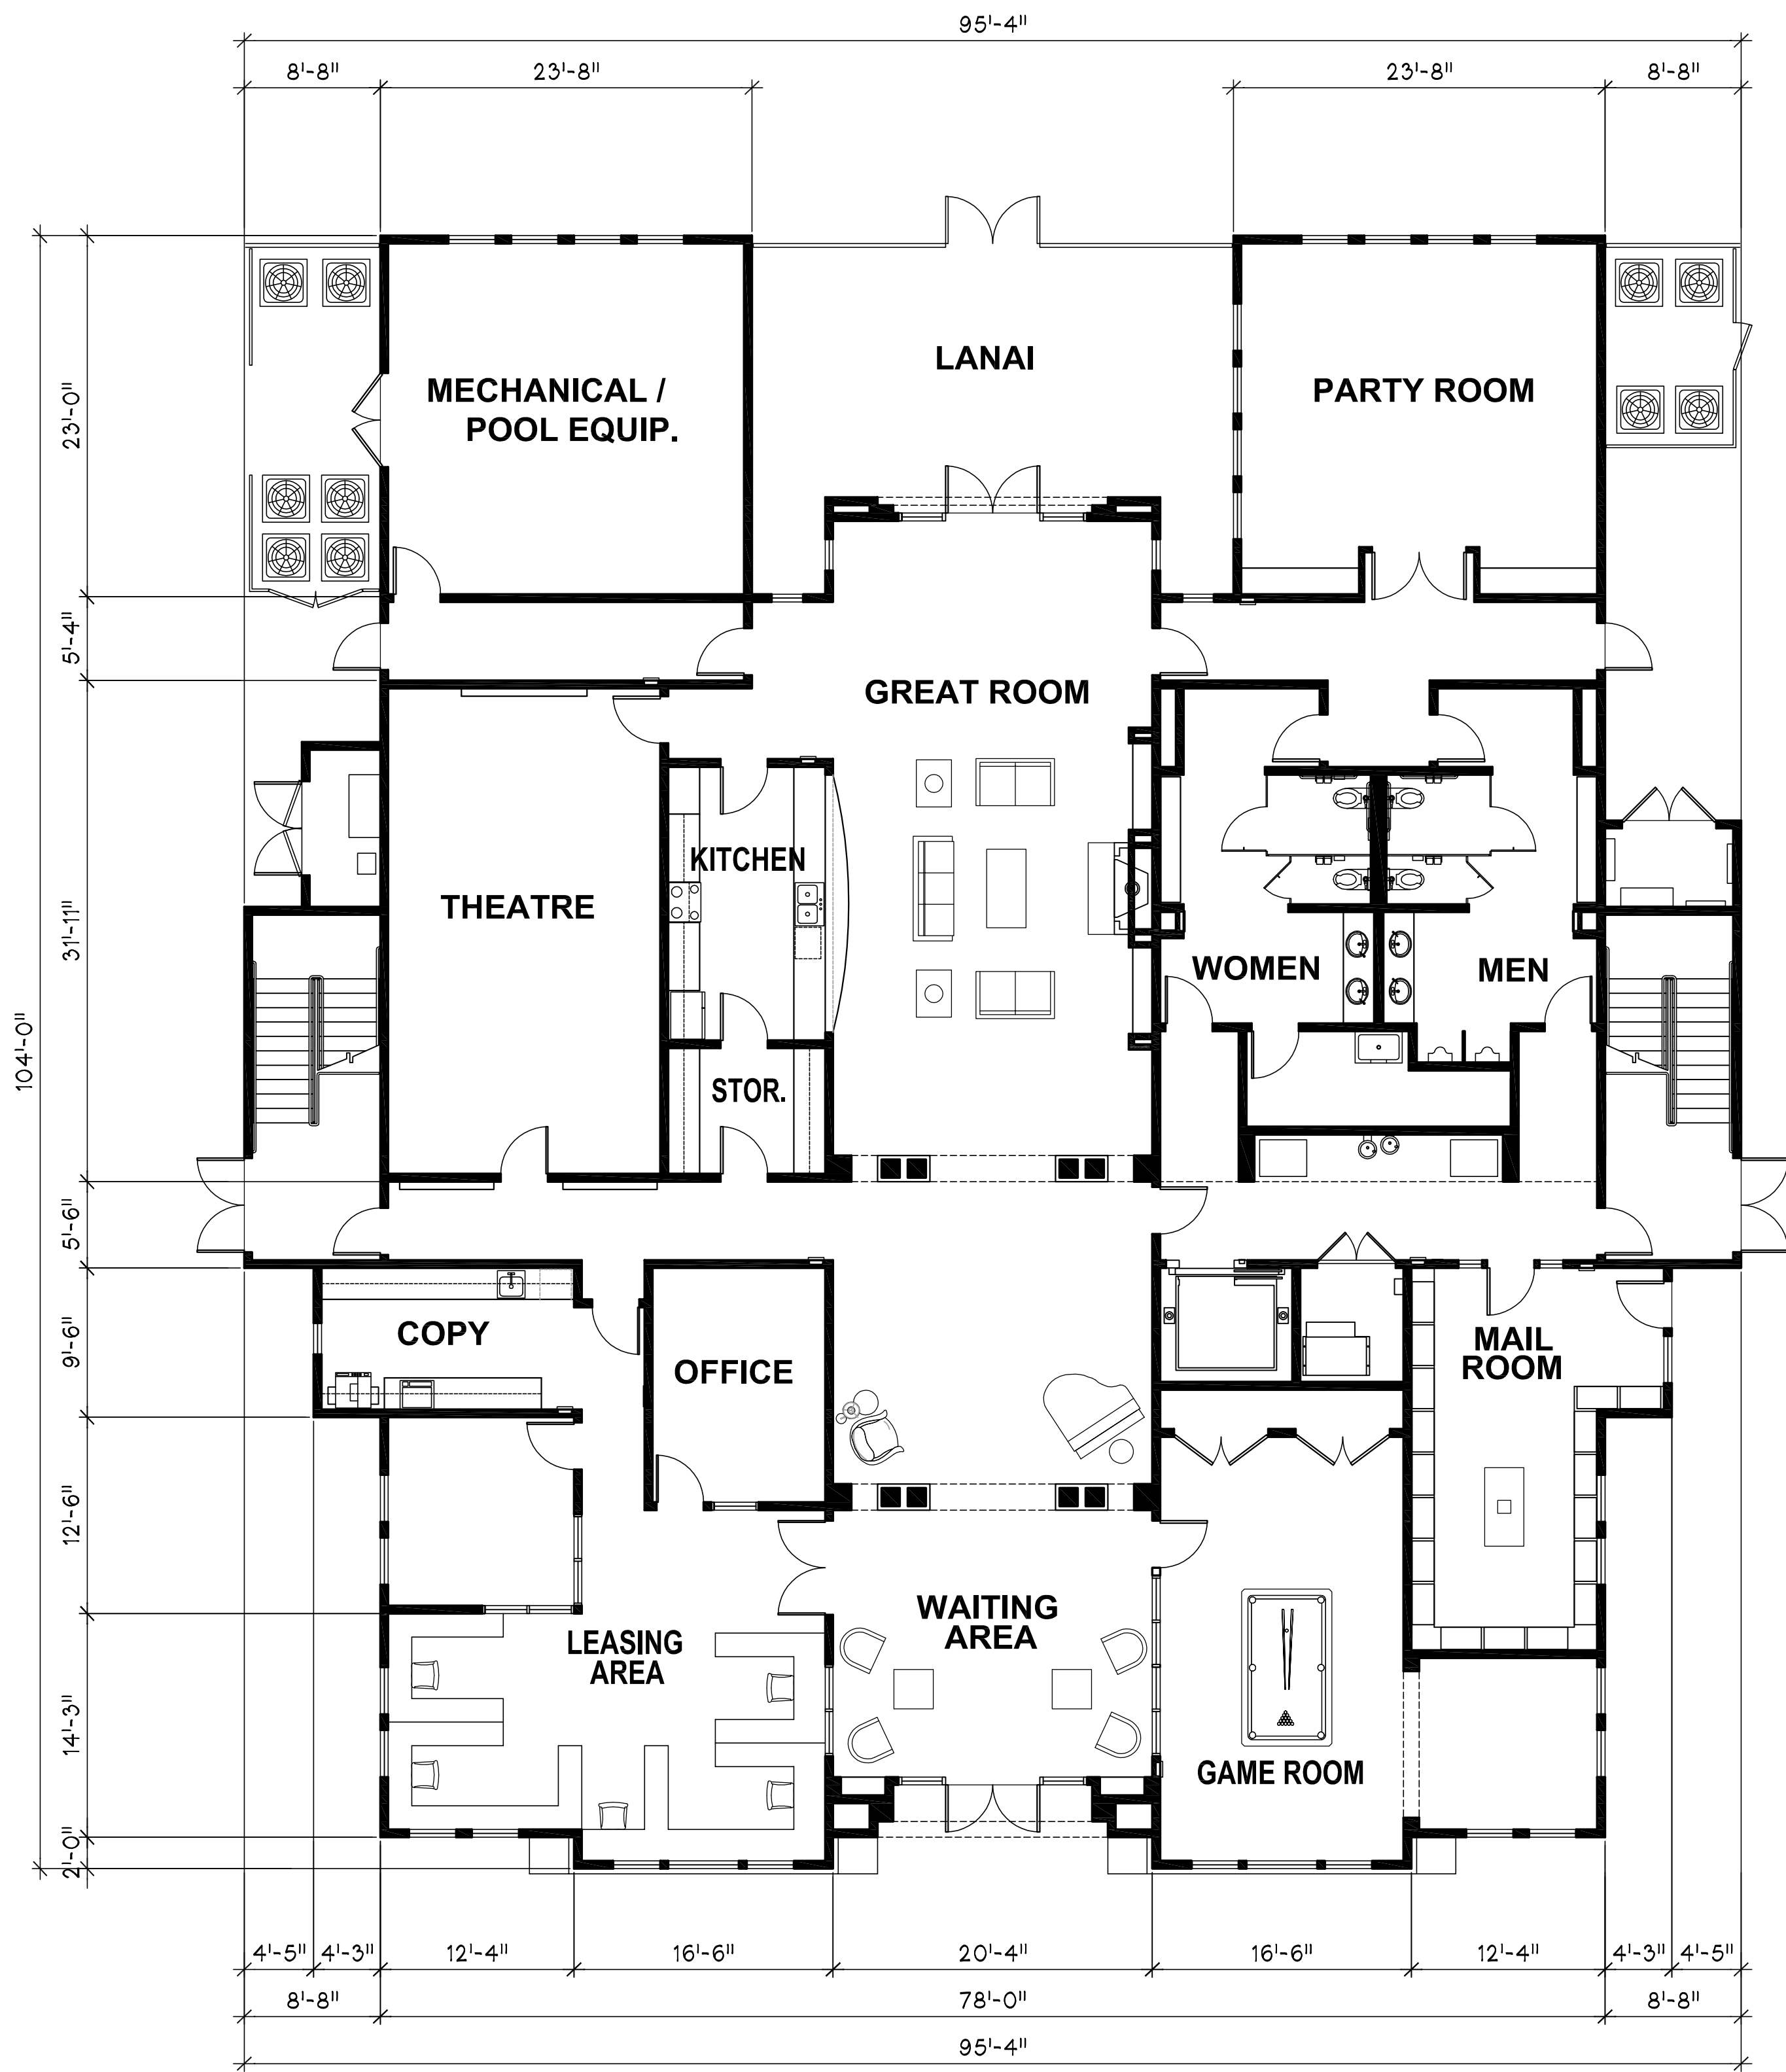


FIRST FLOOR PLAN -CLUBHOUSE  
8,030 S.F.  
Scale: 1/8"=1'-0"

SQUARE FOOTAGE

|               |           |
|---------------|-----------|
| FIRST FLOOR:  | 8,030 SF  |
| SECOND FLOOR: | 5,270 SF  |
| TOTAL AREA:   | 13,300 SF |

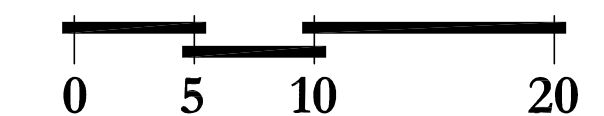




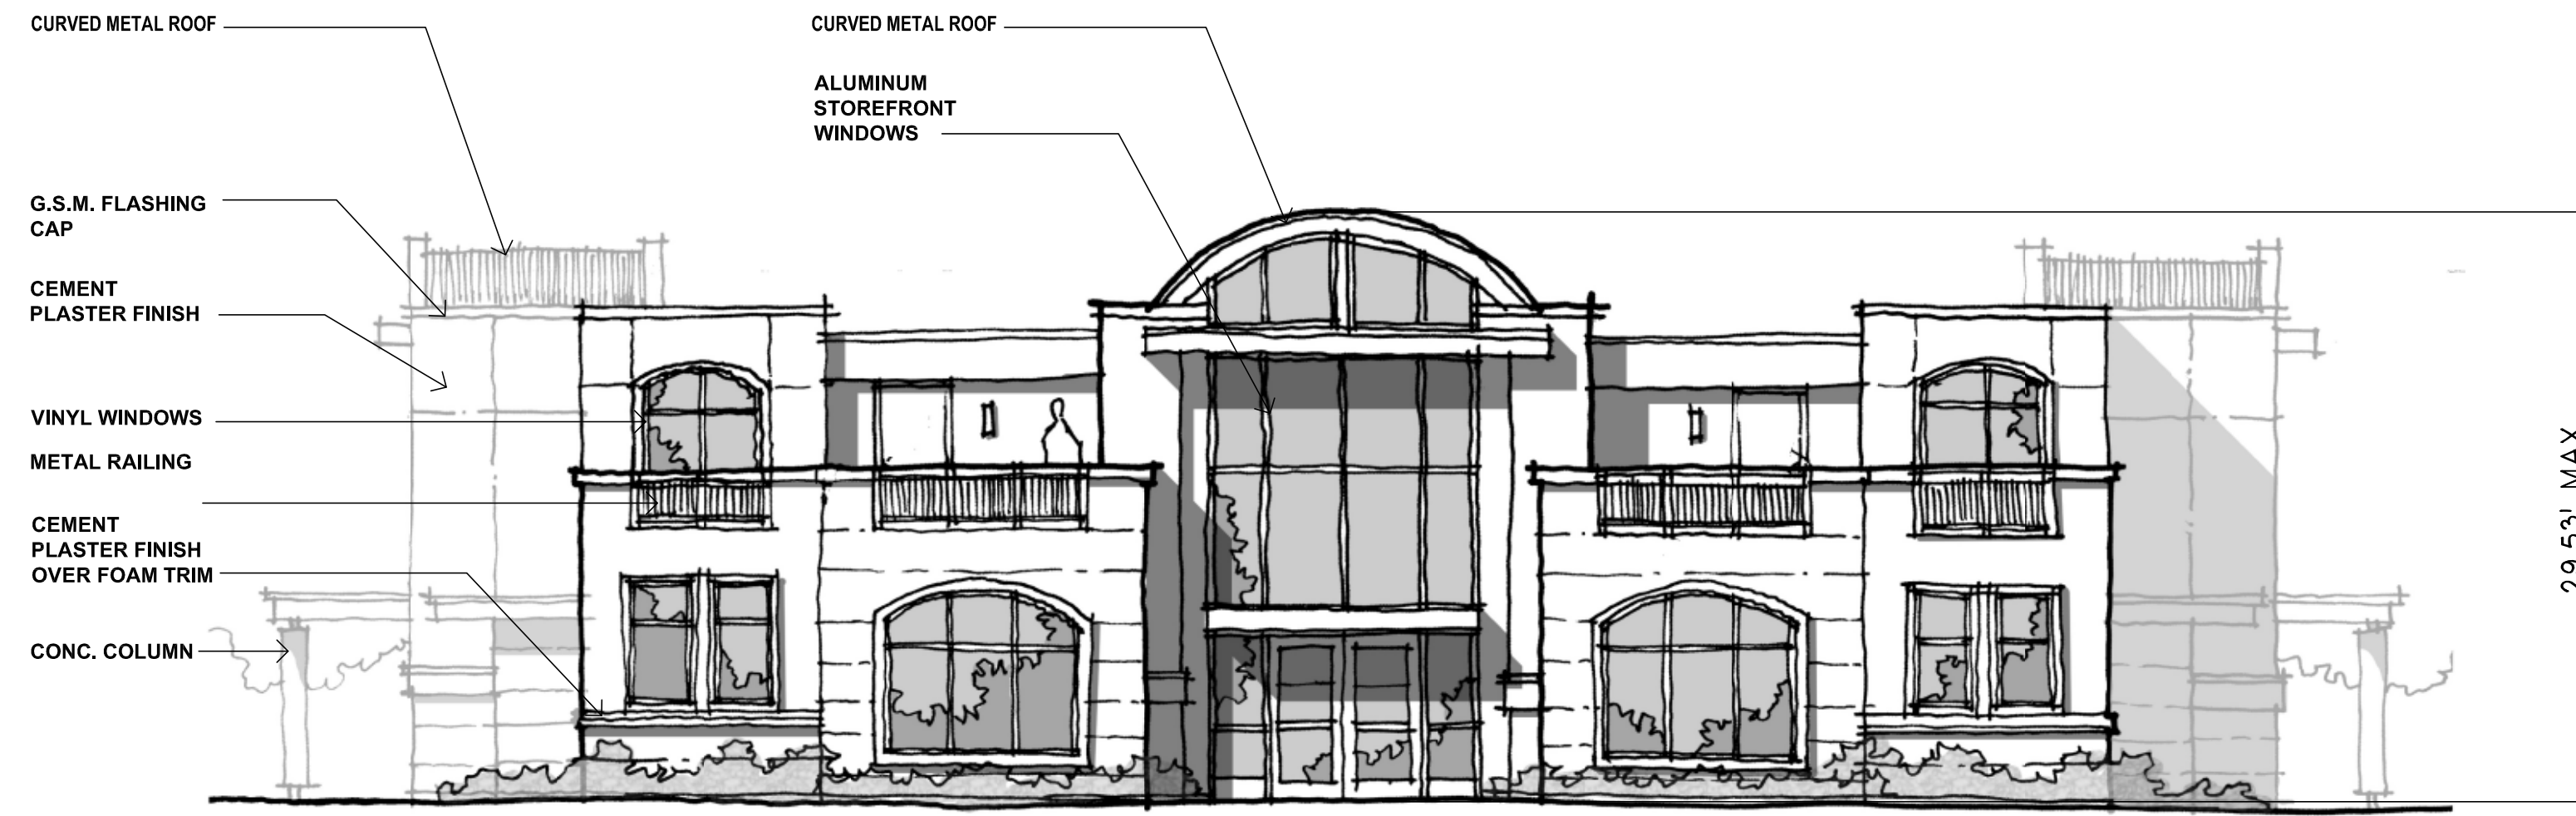


CLUBHOUSE ELEVATION

Scale: 1/8"=1'-0"

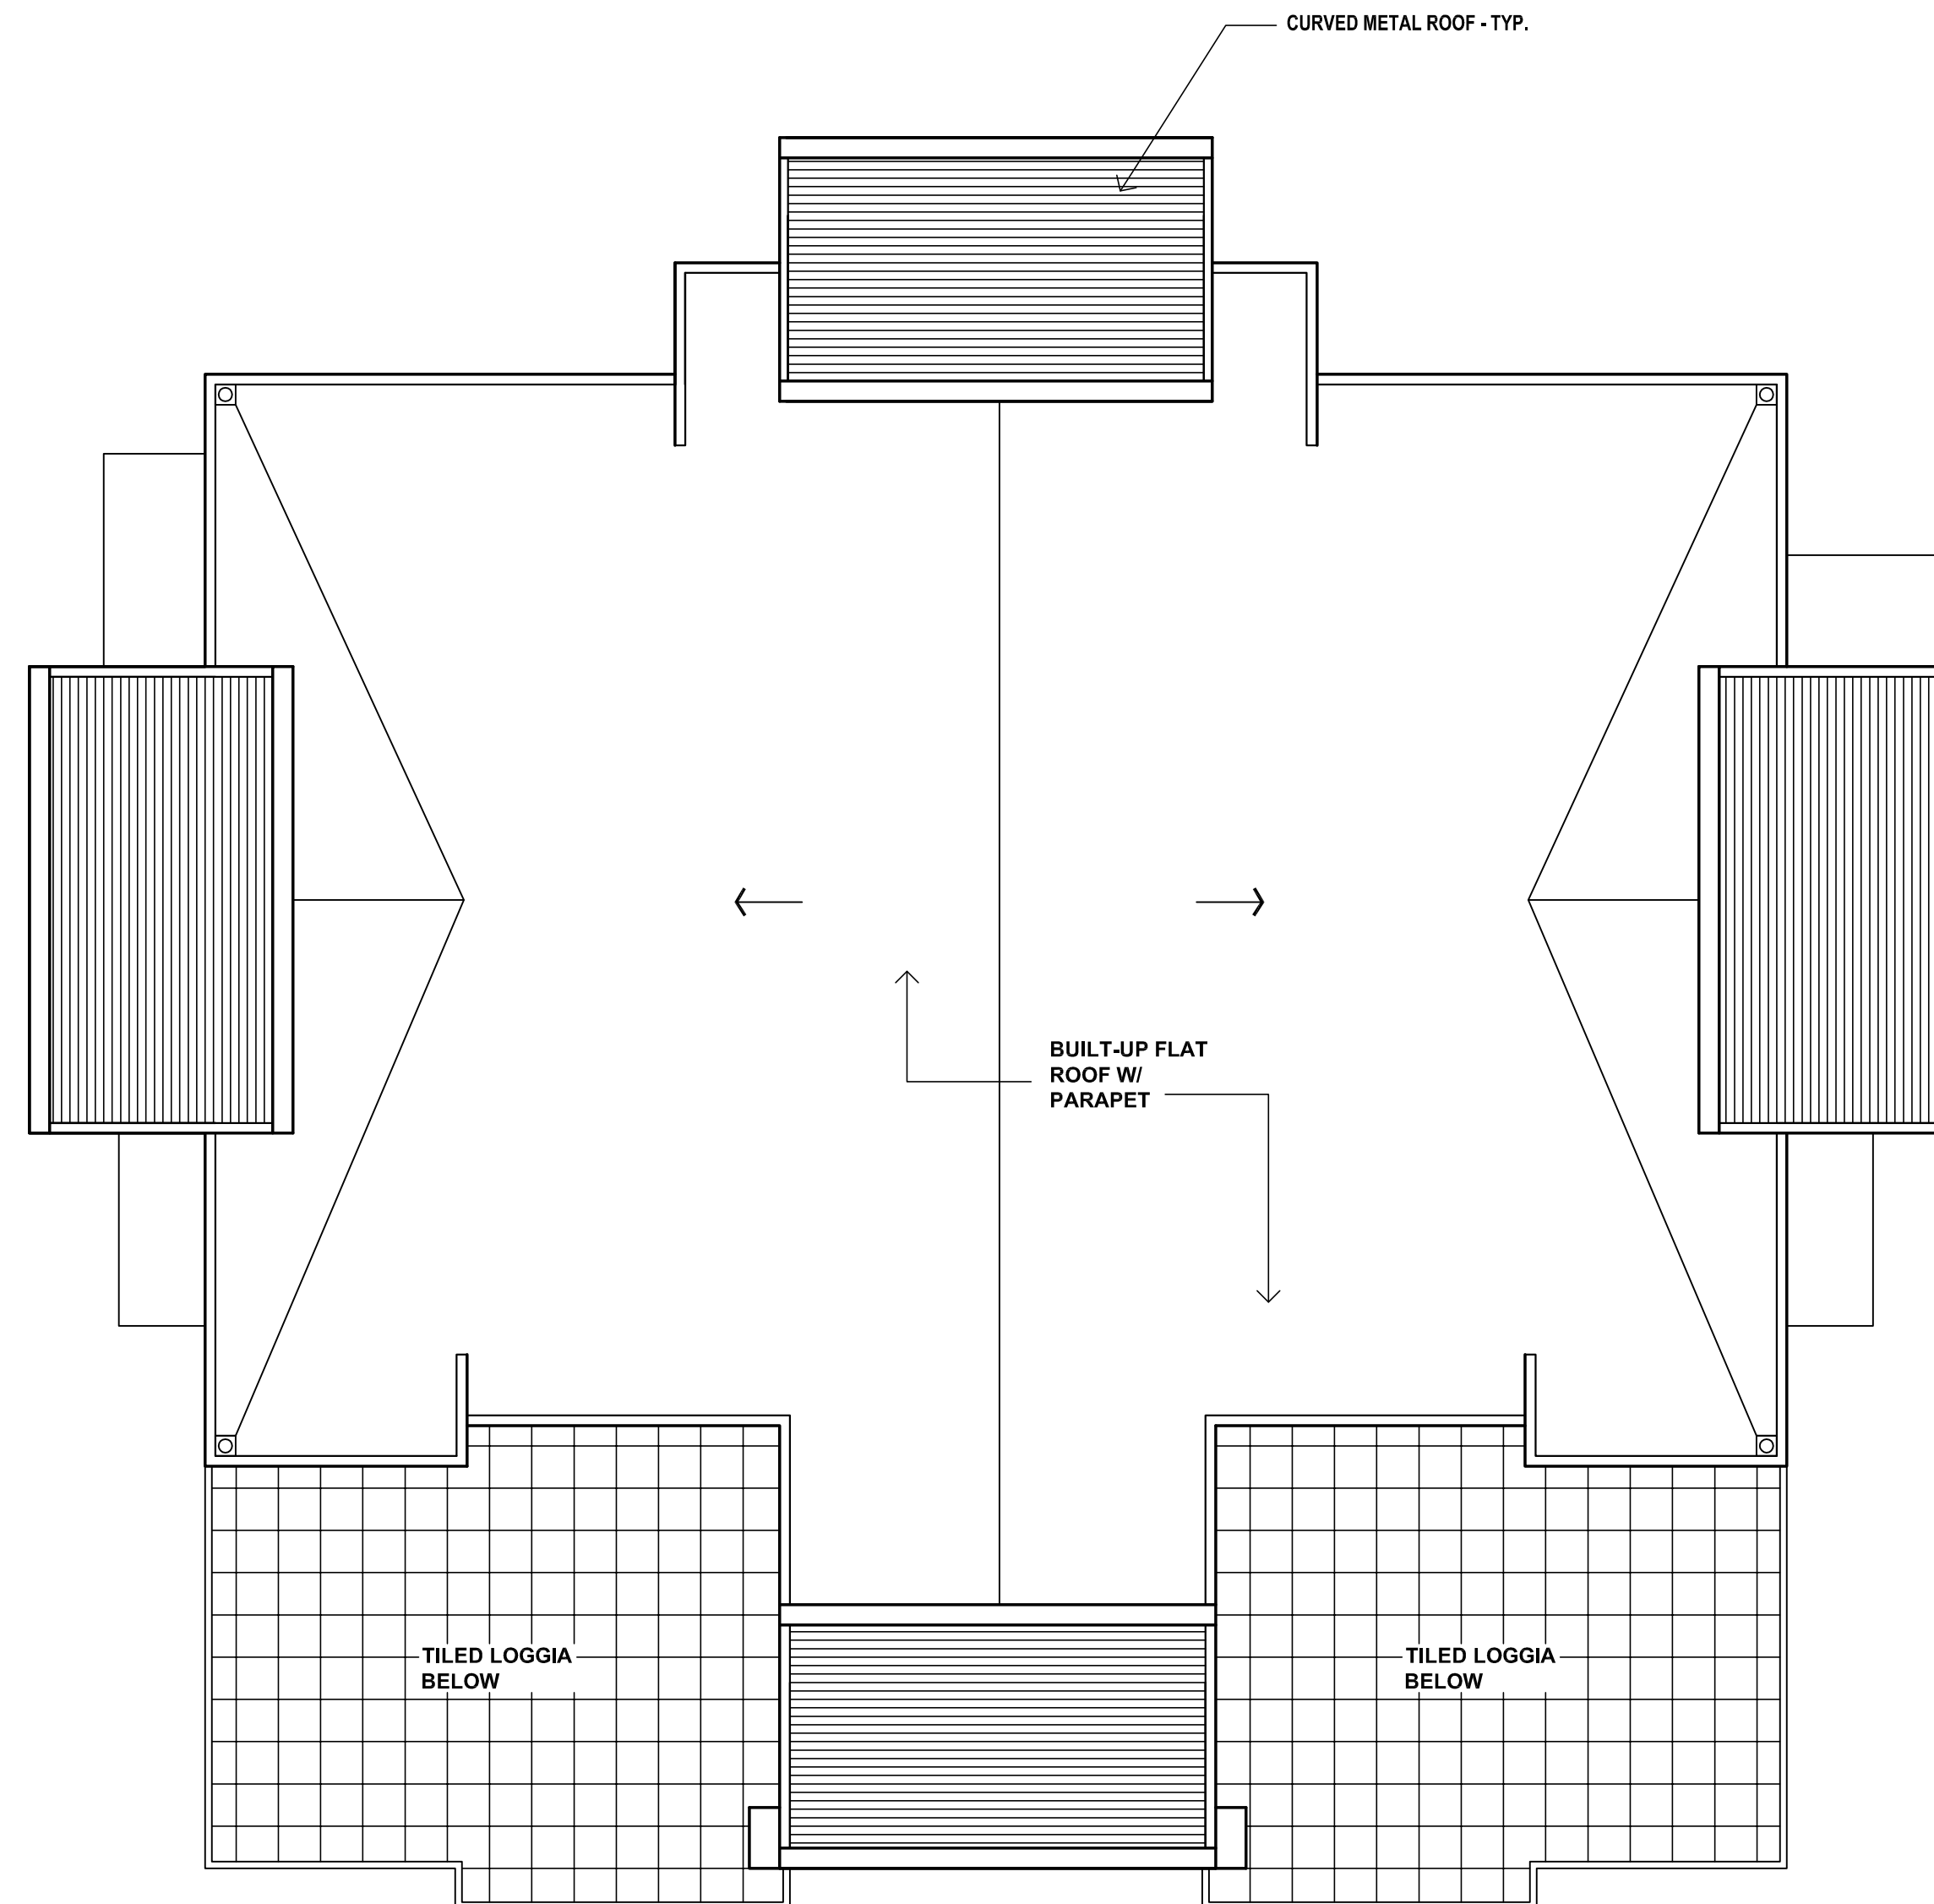


CLUBHOUSE ROOF PLAN

Scale: 1/8"=1'-0"

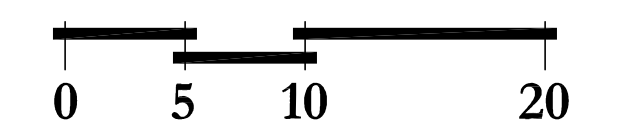




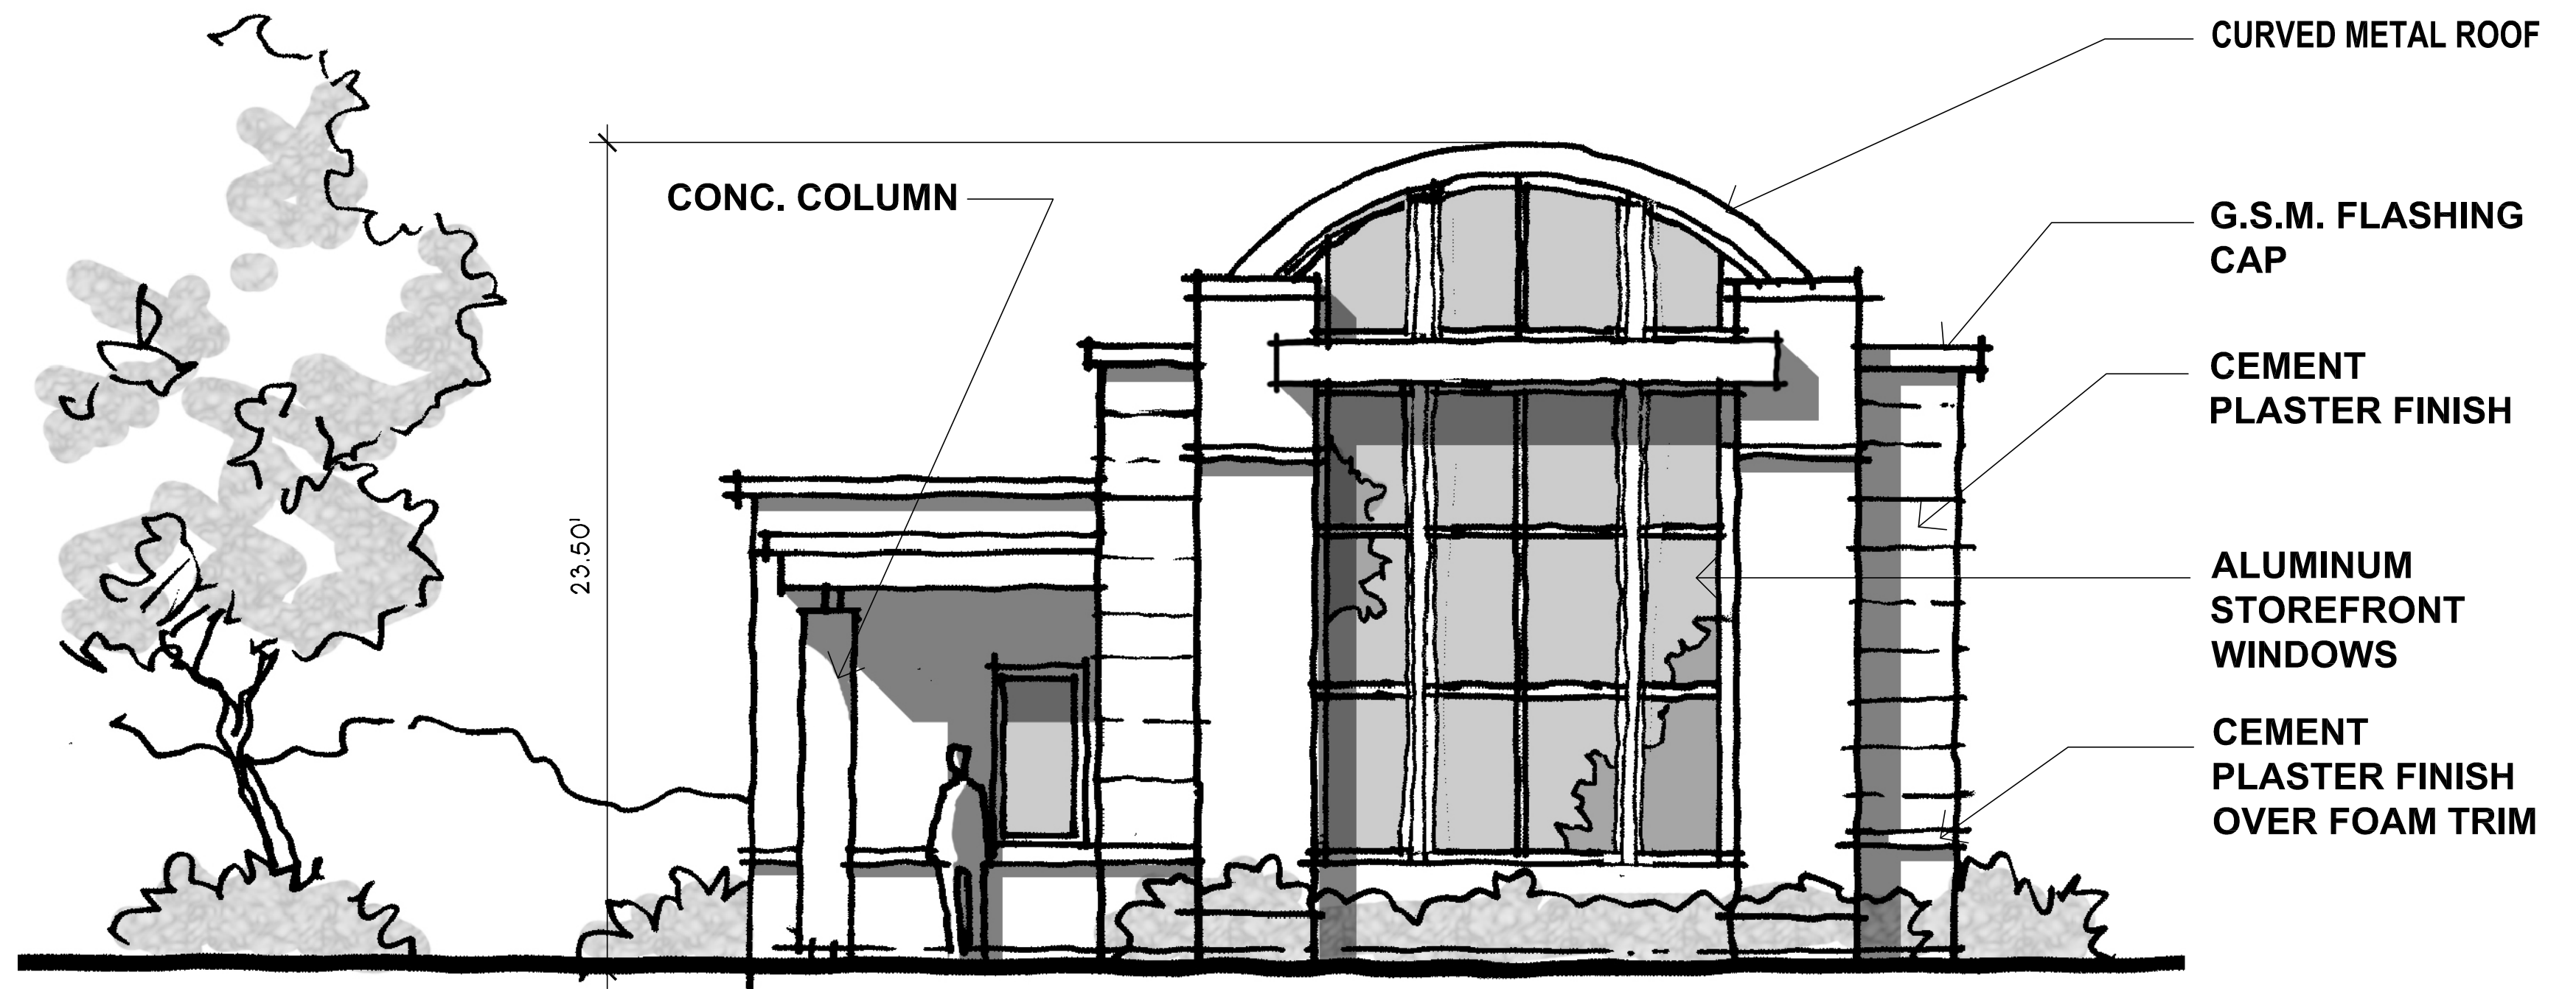


FRONT ELEVATION -LEASING OFFICE

Scale: 1/4"=1'-0"

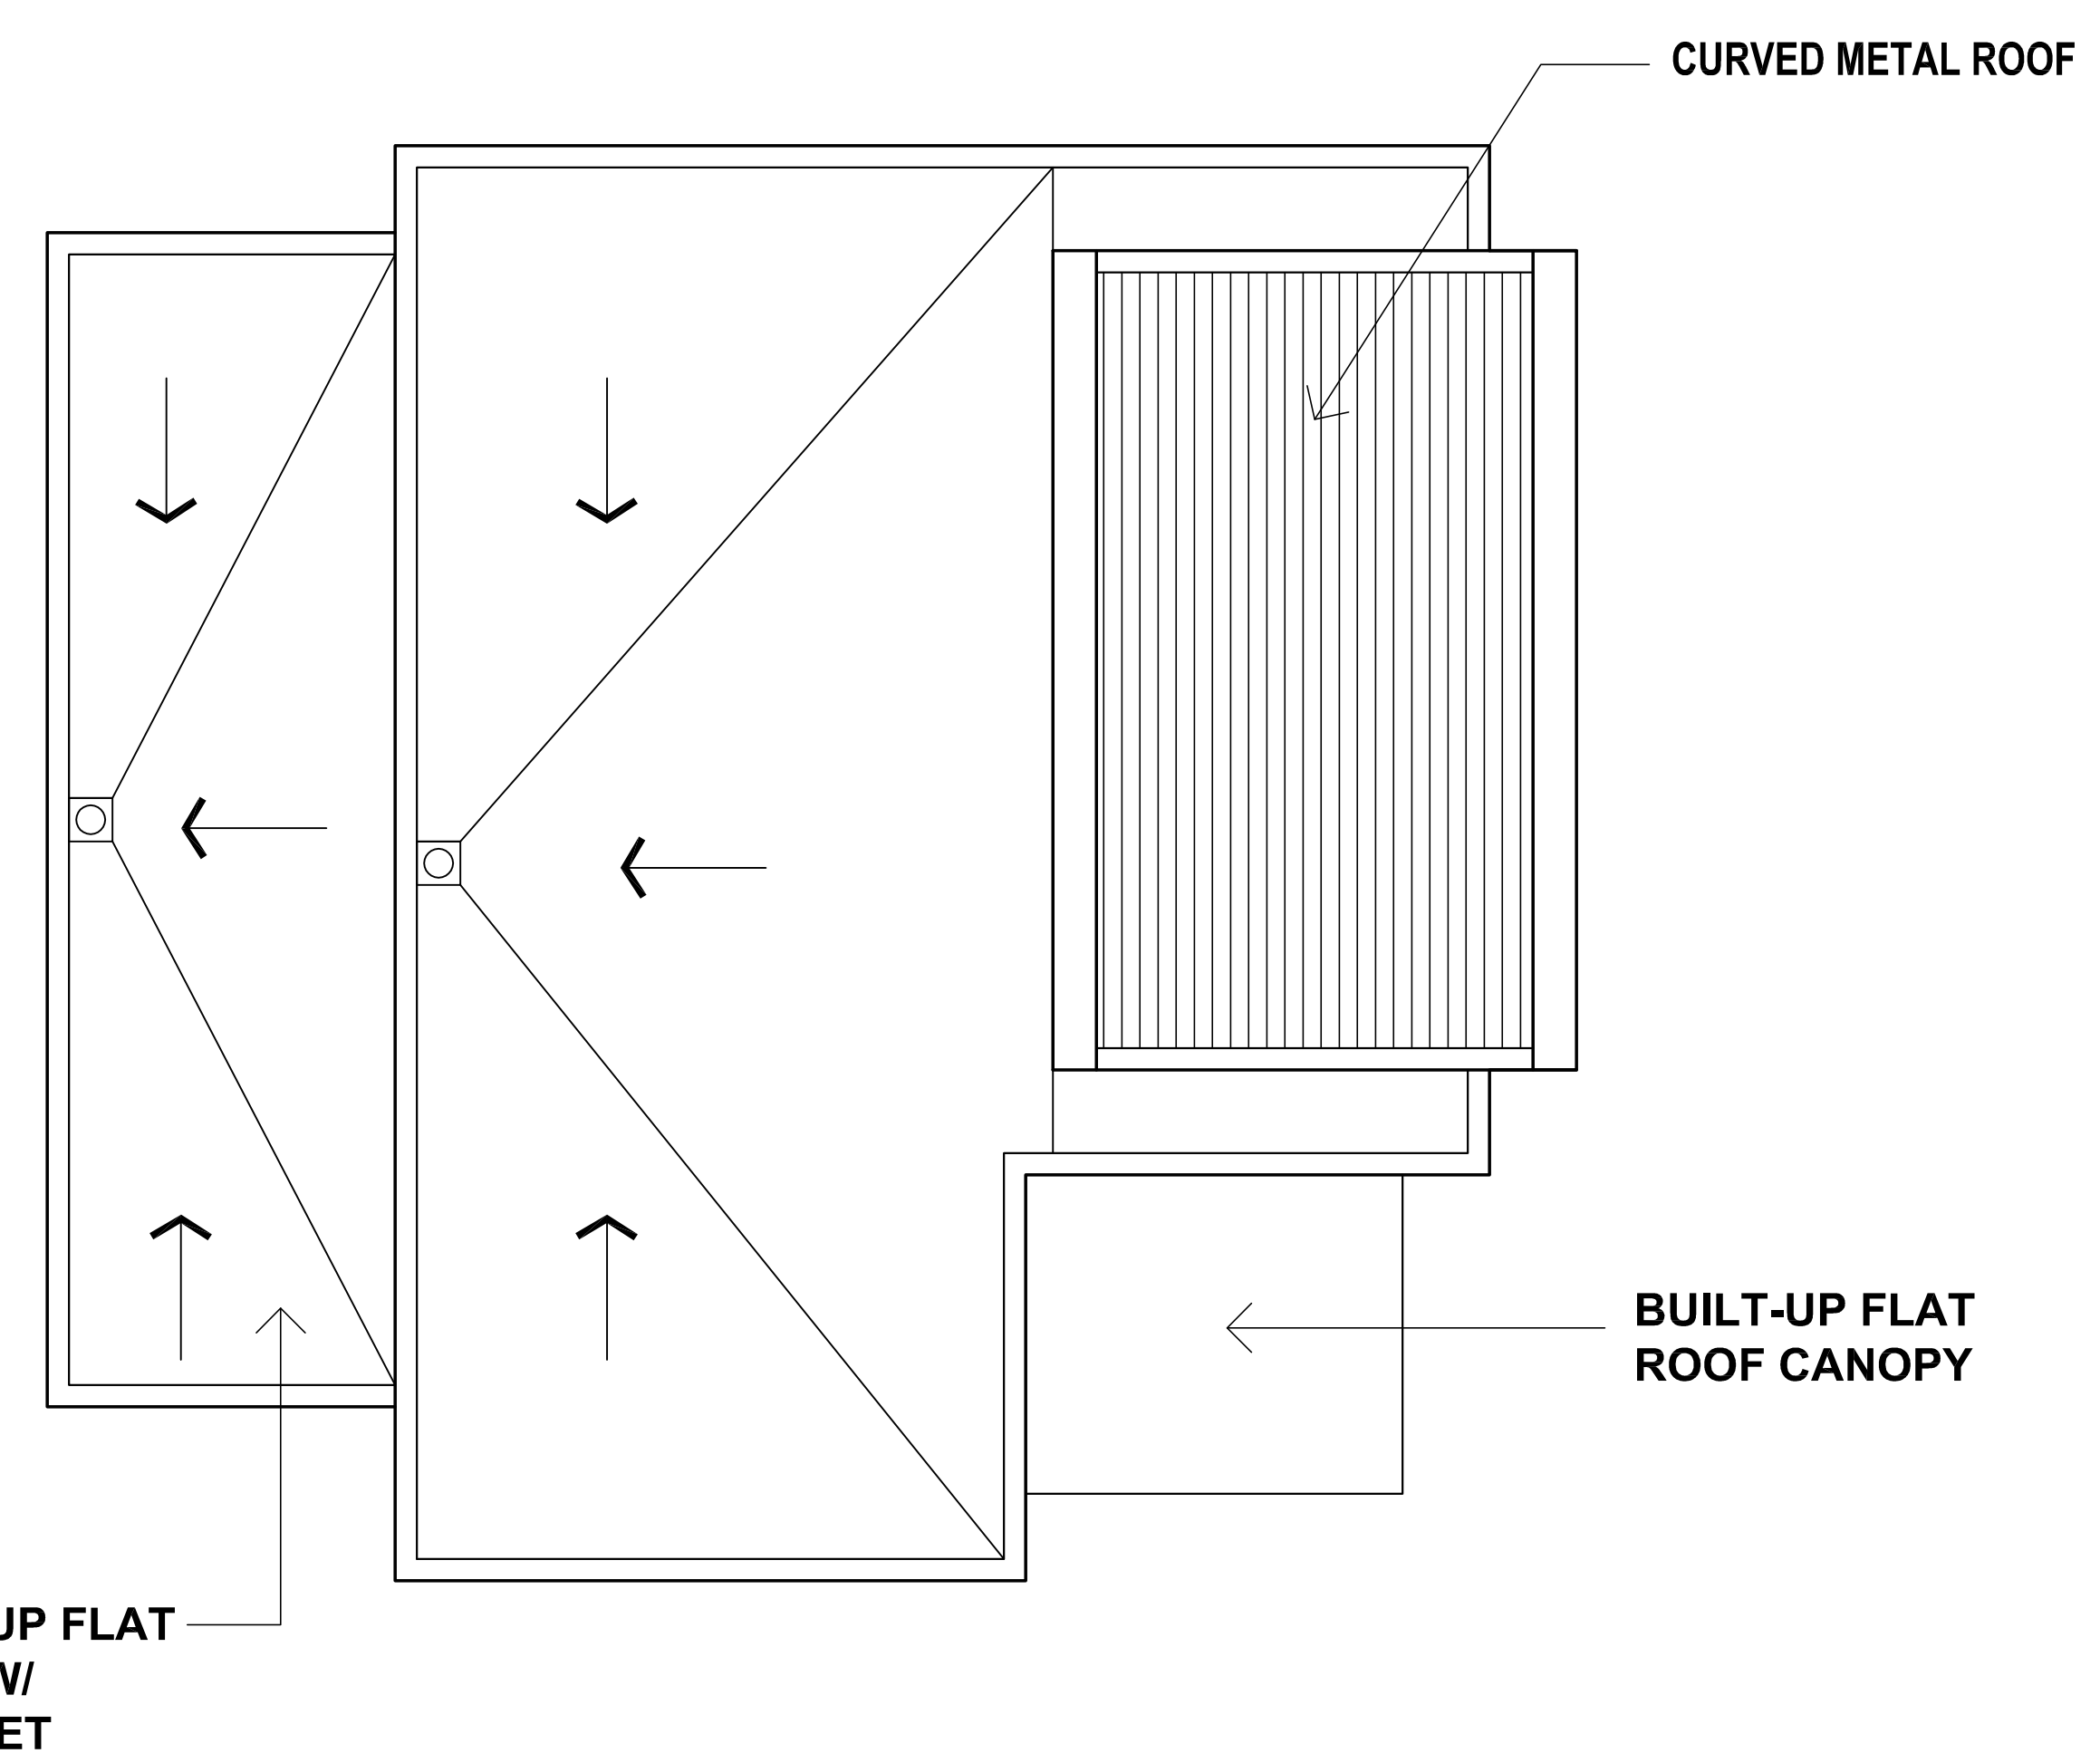

ROOF PLAN -LEASING OFFICE

Scale: 1/4"=1'-0"

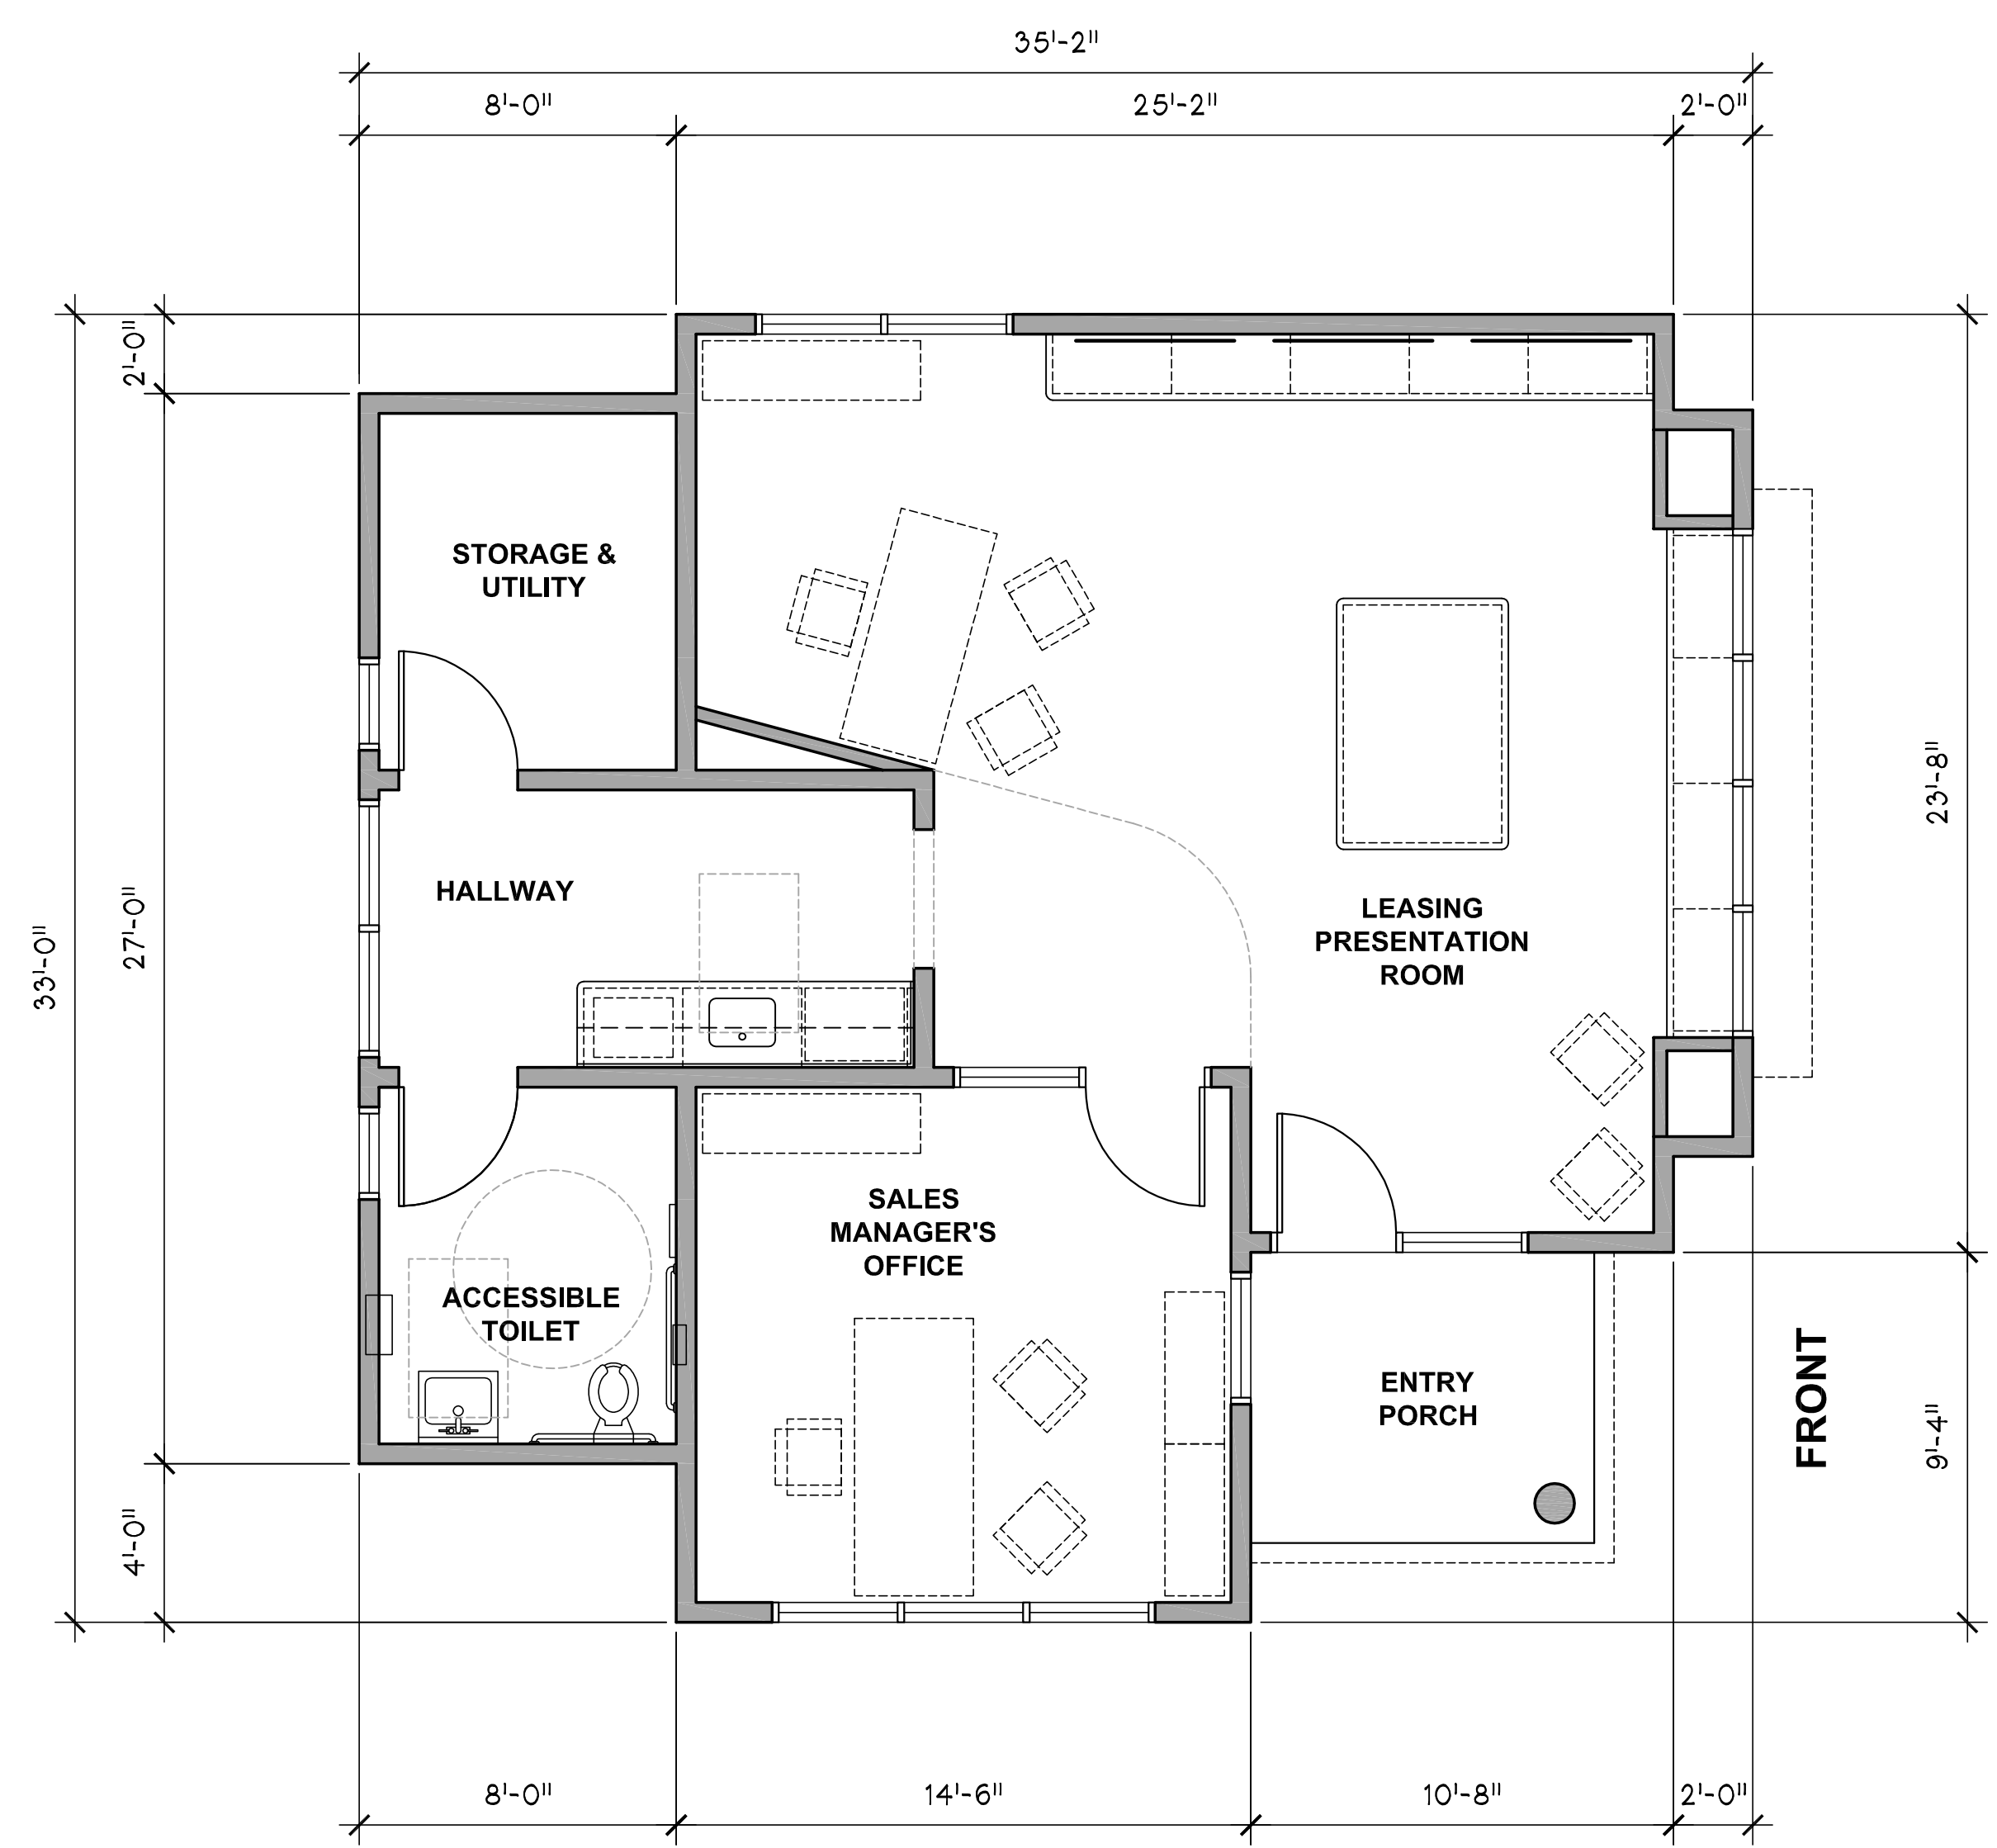

FLOOR PLAN -LEASING OFFICE

950 S.F.

Scale: 1/4"=1'-0"

