

RECREATION COMPLEX



0 15 16 32 48

Loving & Campos Architects Inc.
RESTRICTED ARCHITECTURAL
DRAWINGS

The information, plans, designs, notes and arrangements shown on this drawing are confidential and may not be reproduced in whole or in part without the expressed written permission of LOVING & CAMPOS ARCHITECTS, INC. Drawings noted as Preliminary, Schematic and / or Concept contain information that is conceptual and subject to verification and/or change. The architect makes no claim for accuracy of conceptual information or of information supplied by others.

camp & camp
associates

planning & landscape architecture
email: tc@campandcamp.com

SCALE:
DATE: 3/21/2011


REVISIONS:
5/6/2011
9/21/2011

LANDSCAPE
ENLARGEMENT


PROJECT NO. 10050

L-4


SHEET 1 OF

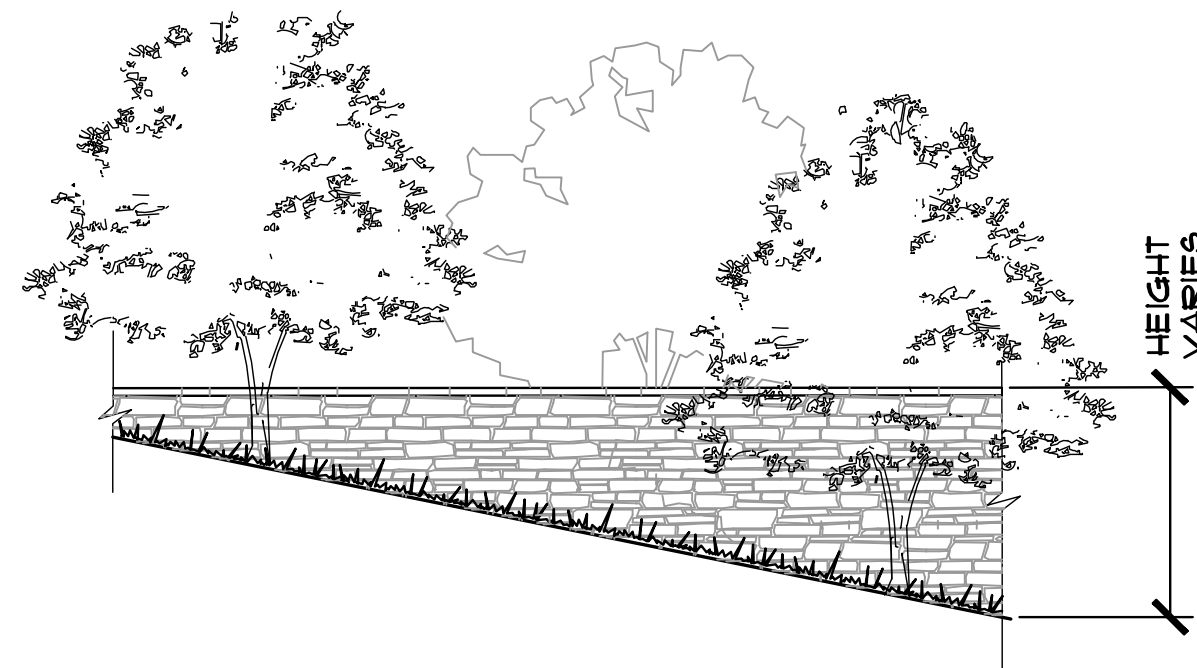


WALL TYPE 1
STONE VENEER
BLENDS WITH CREEK

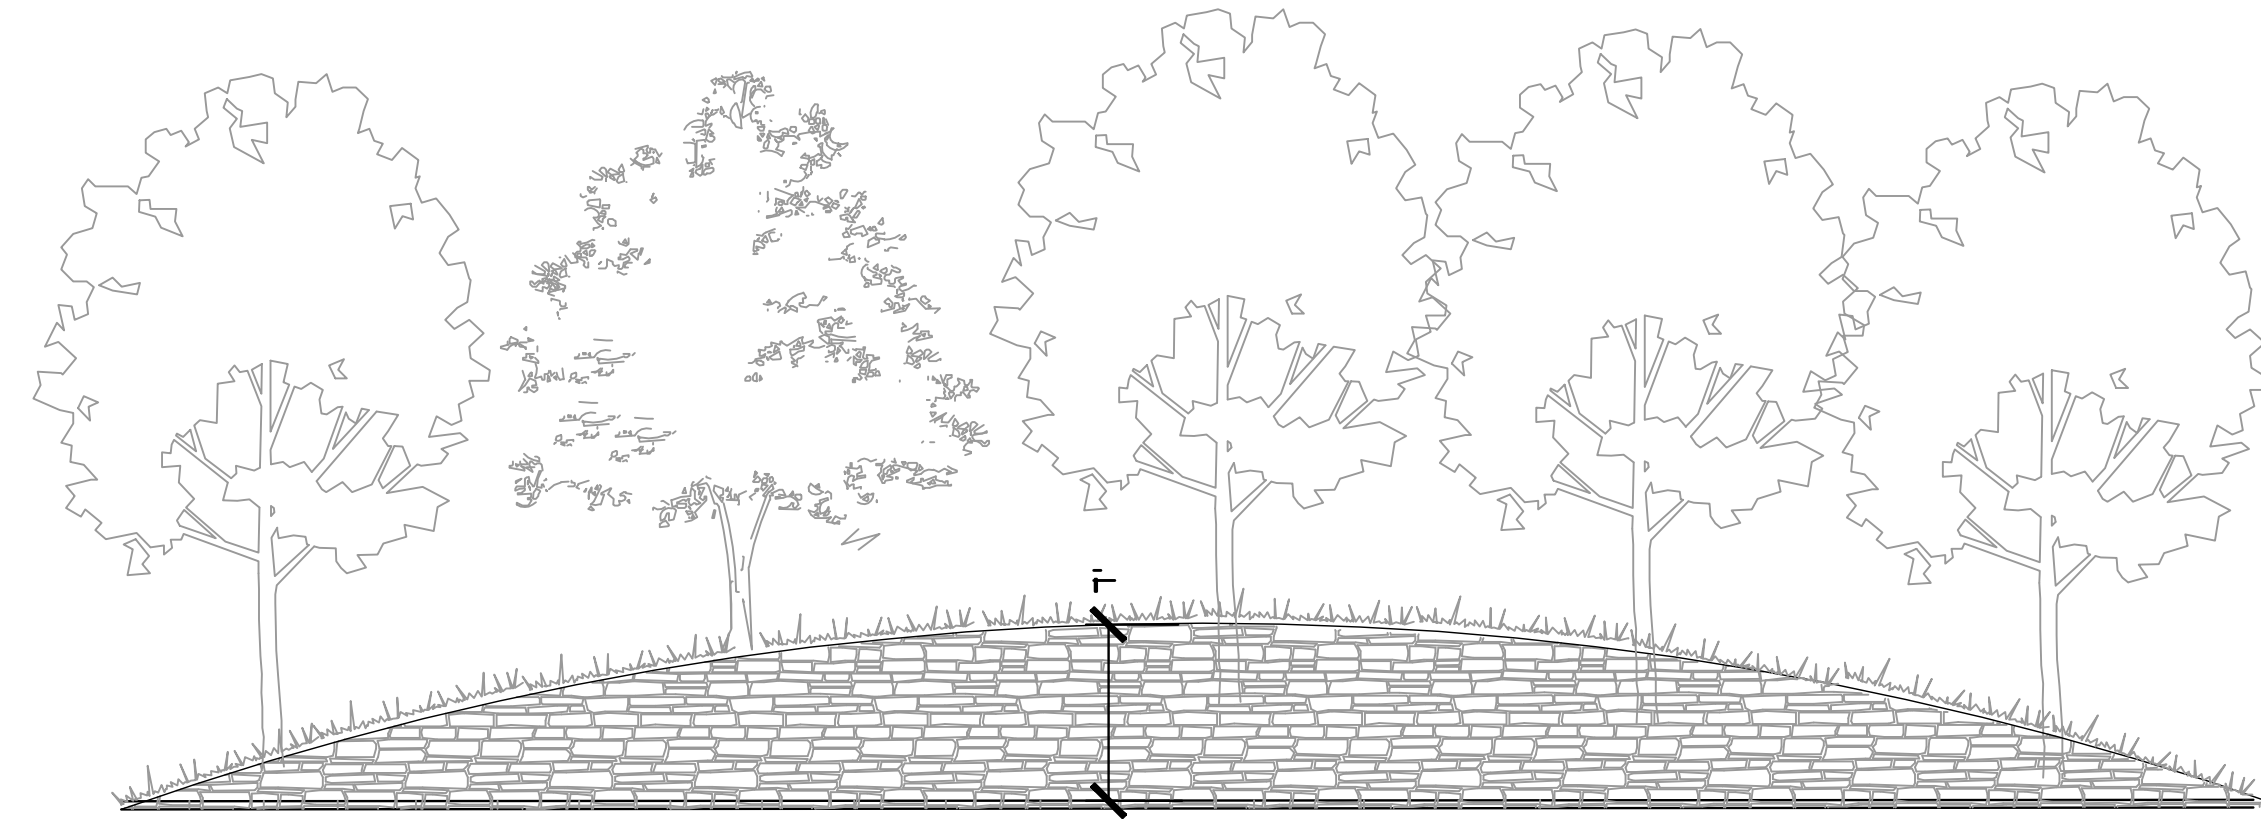


WALL 2
STONE VENEER- 1' MAX
ADJACENT TO INTERIOR ROAD

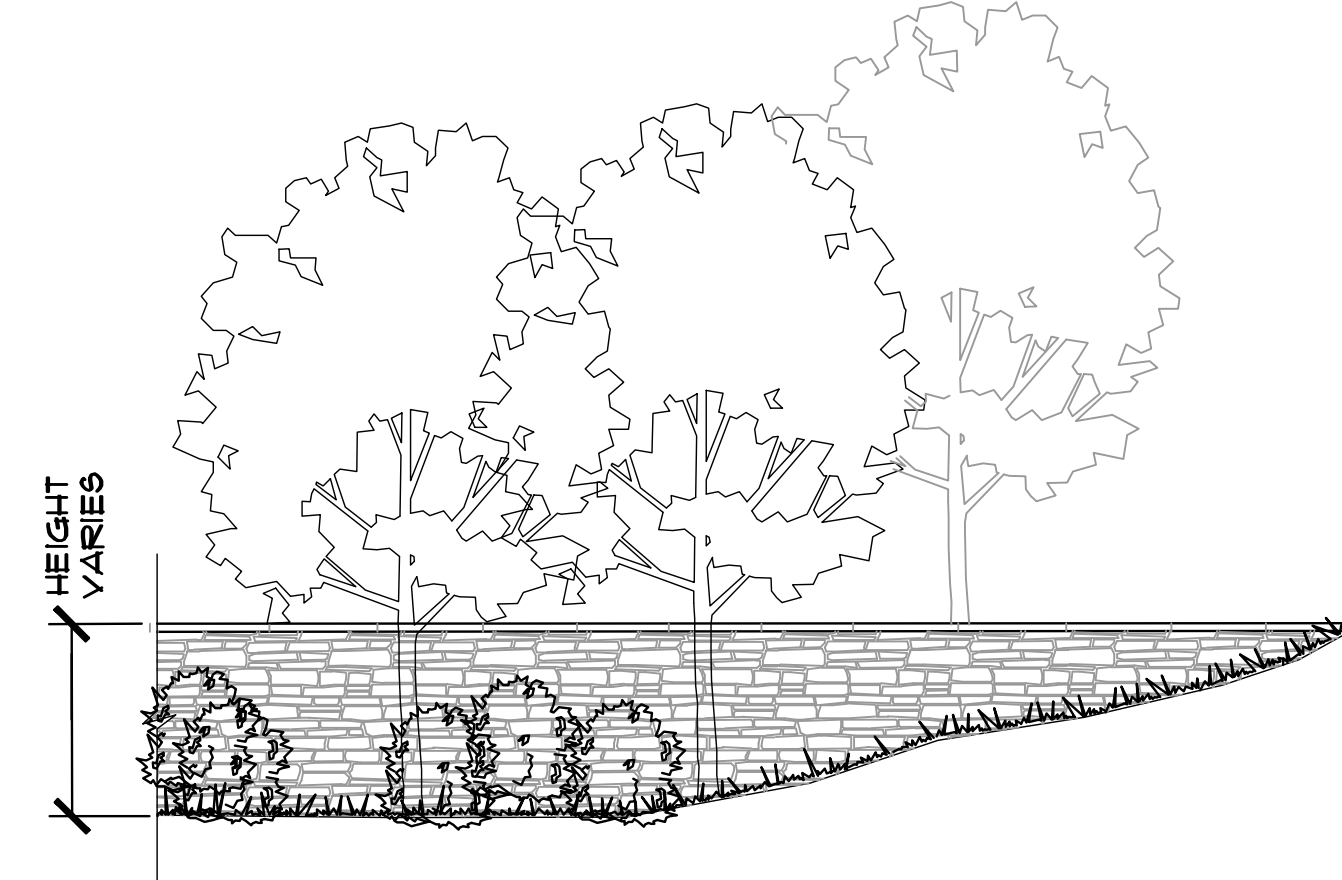


WALL TYPE 3
STONE VENEER WALL
FACING PLEASANT HILL ROAD
& HIGHWAY 24

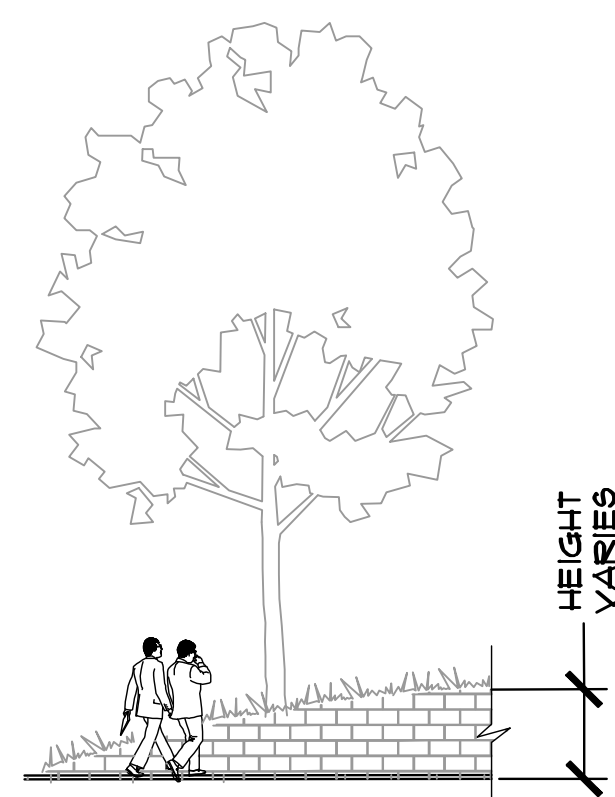



WALL TYPE 4
TAN BLOCK WALL-
WALLS ADJACENT TO
WOODLAND TRAIL

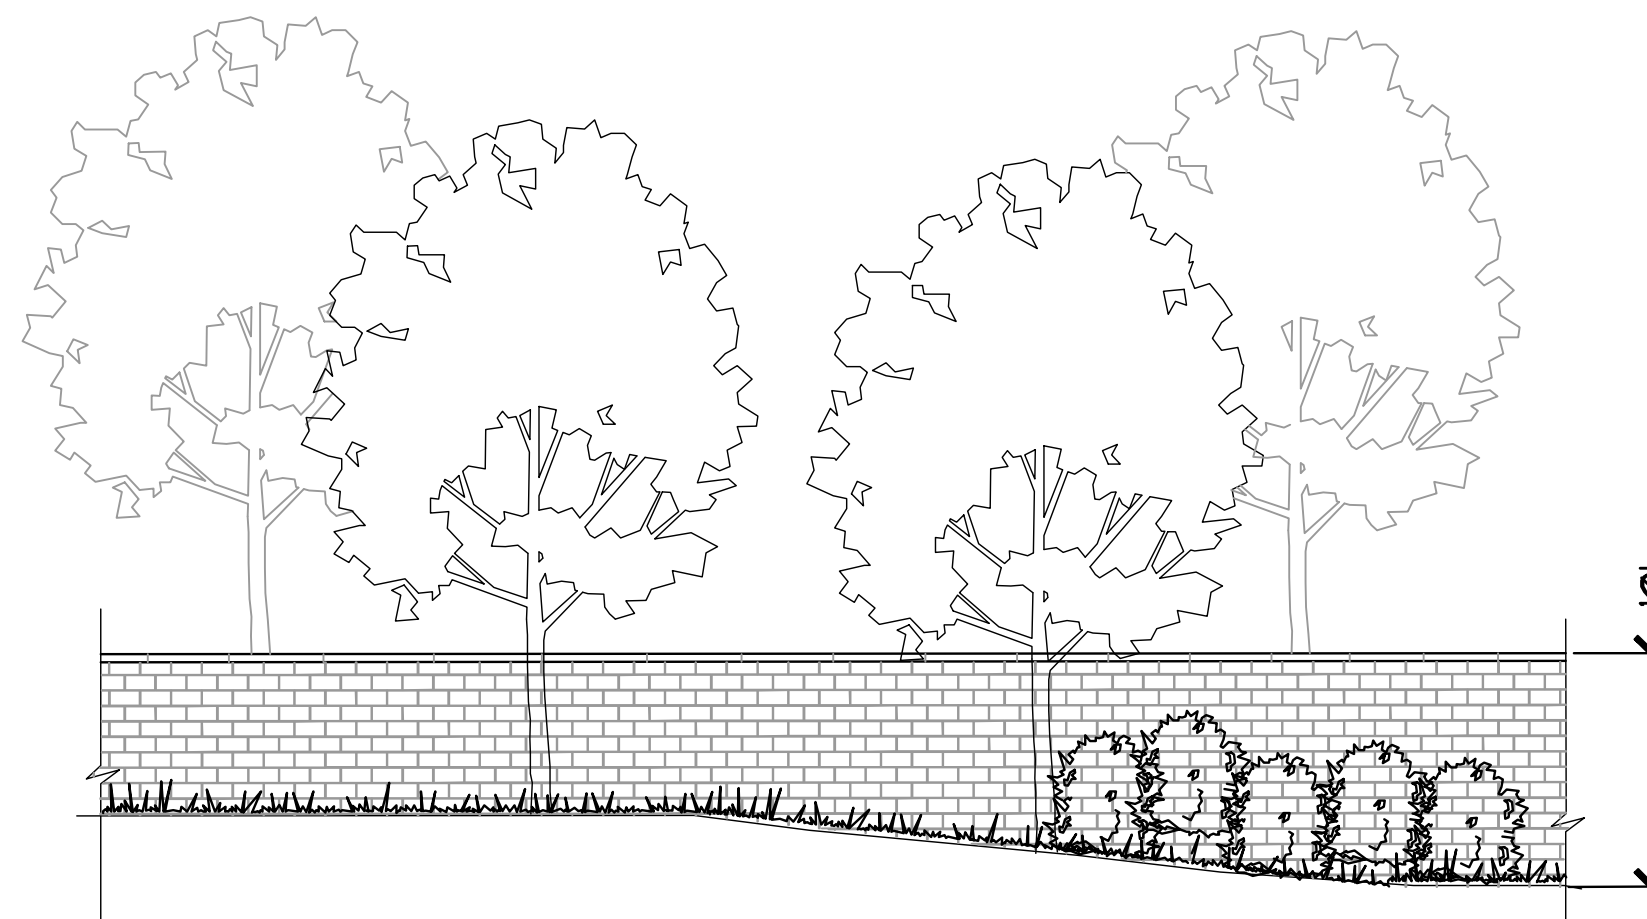

WALL 5
BLOCK WALL - TAN-
UPSLOPE INTERIOR

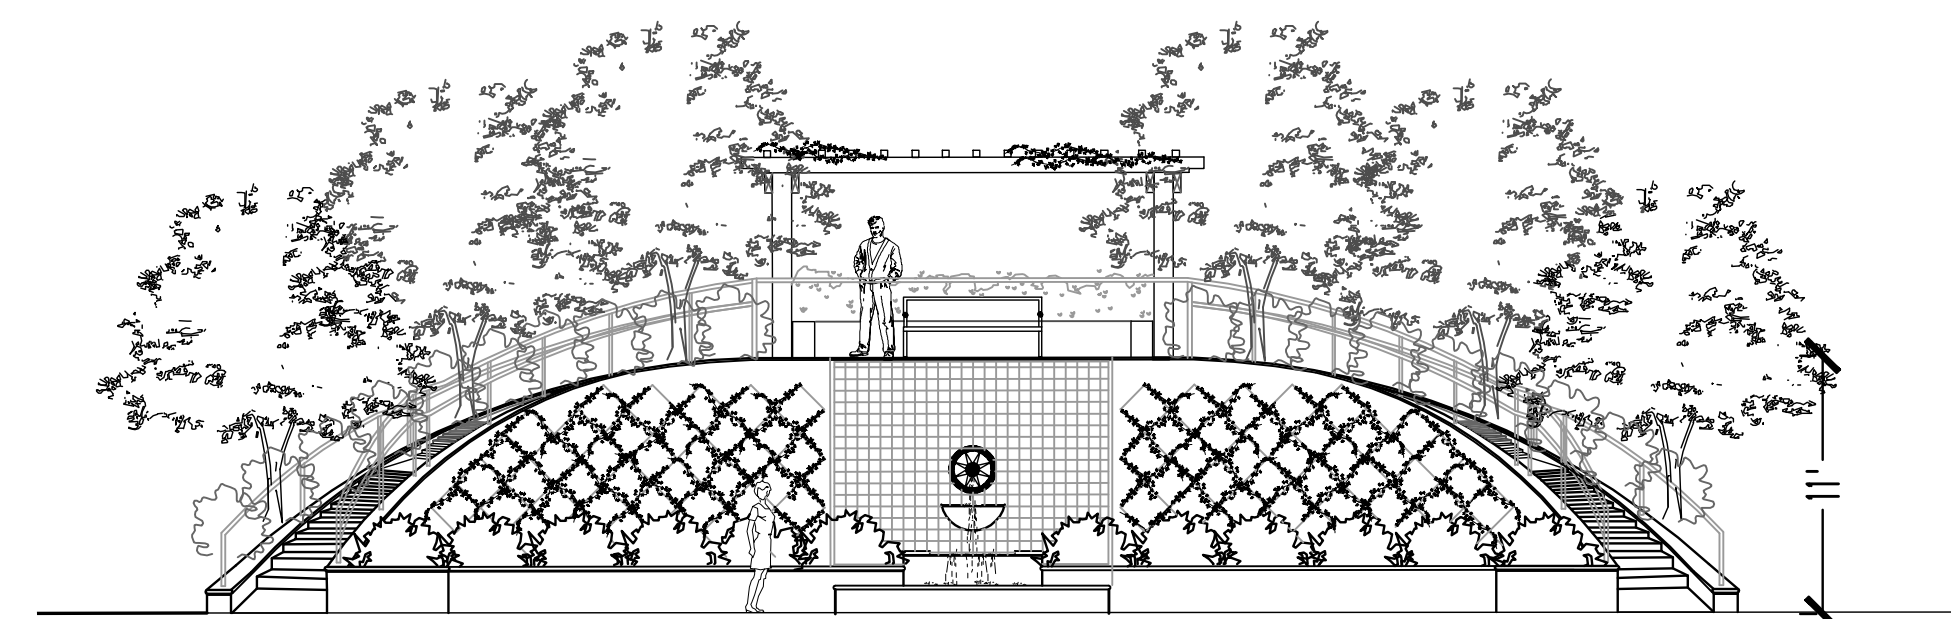

WALL 6-
STUCCO WITH CAST CAP
TILE ACCENTS- 11' MAX
VINE COVERED AT POOL AREA

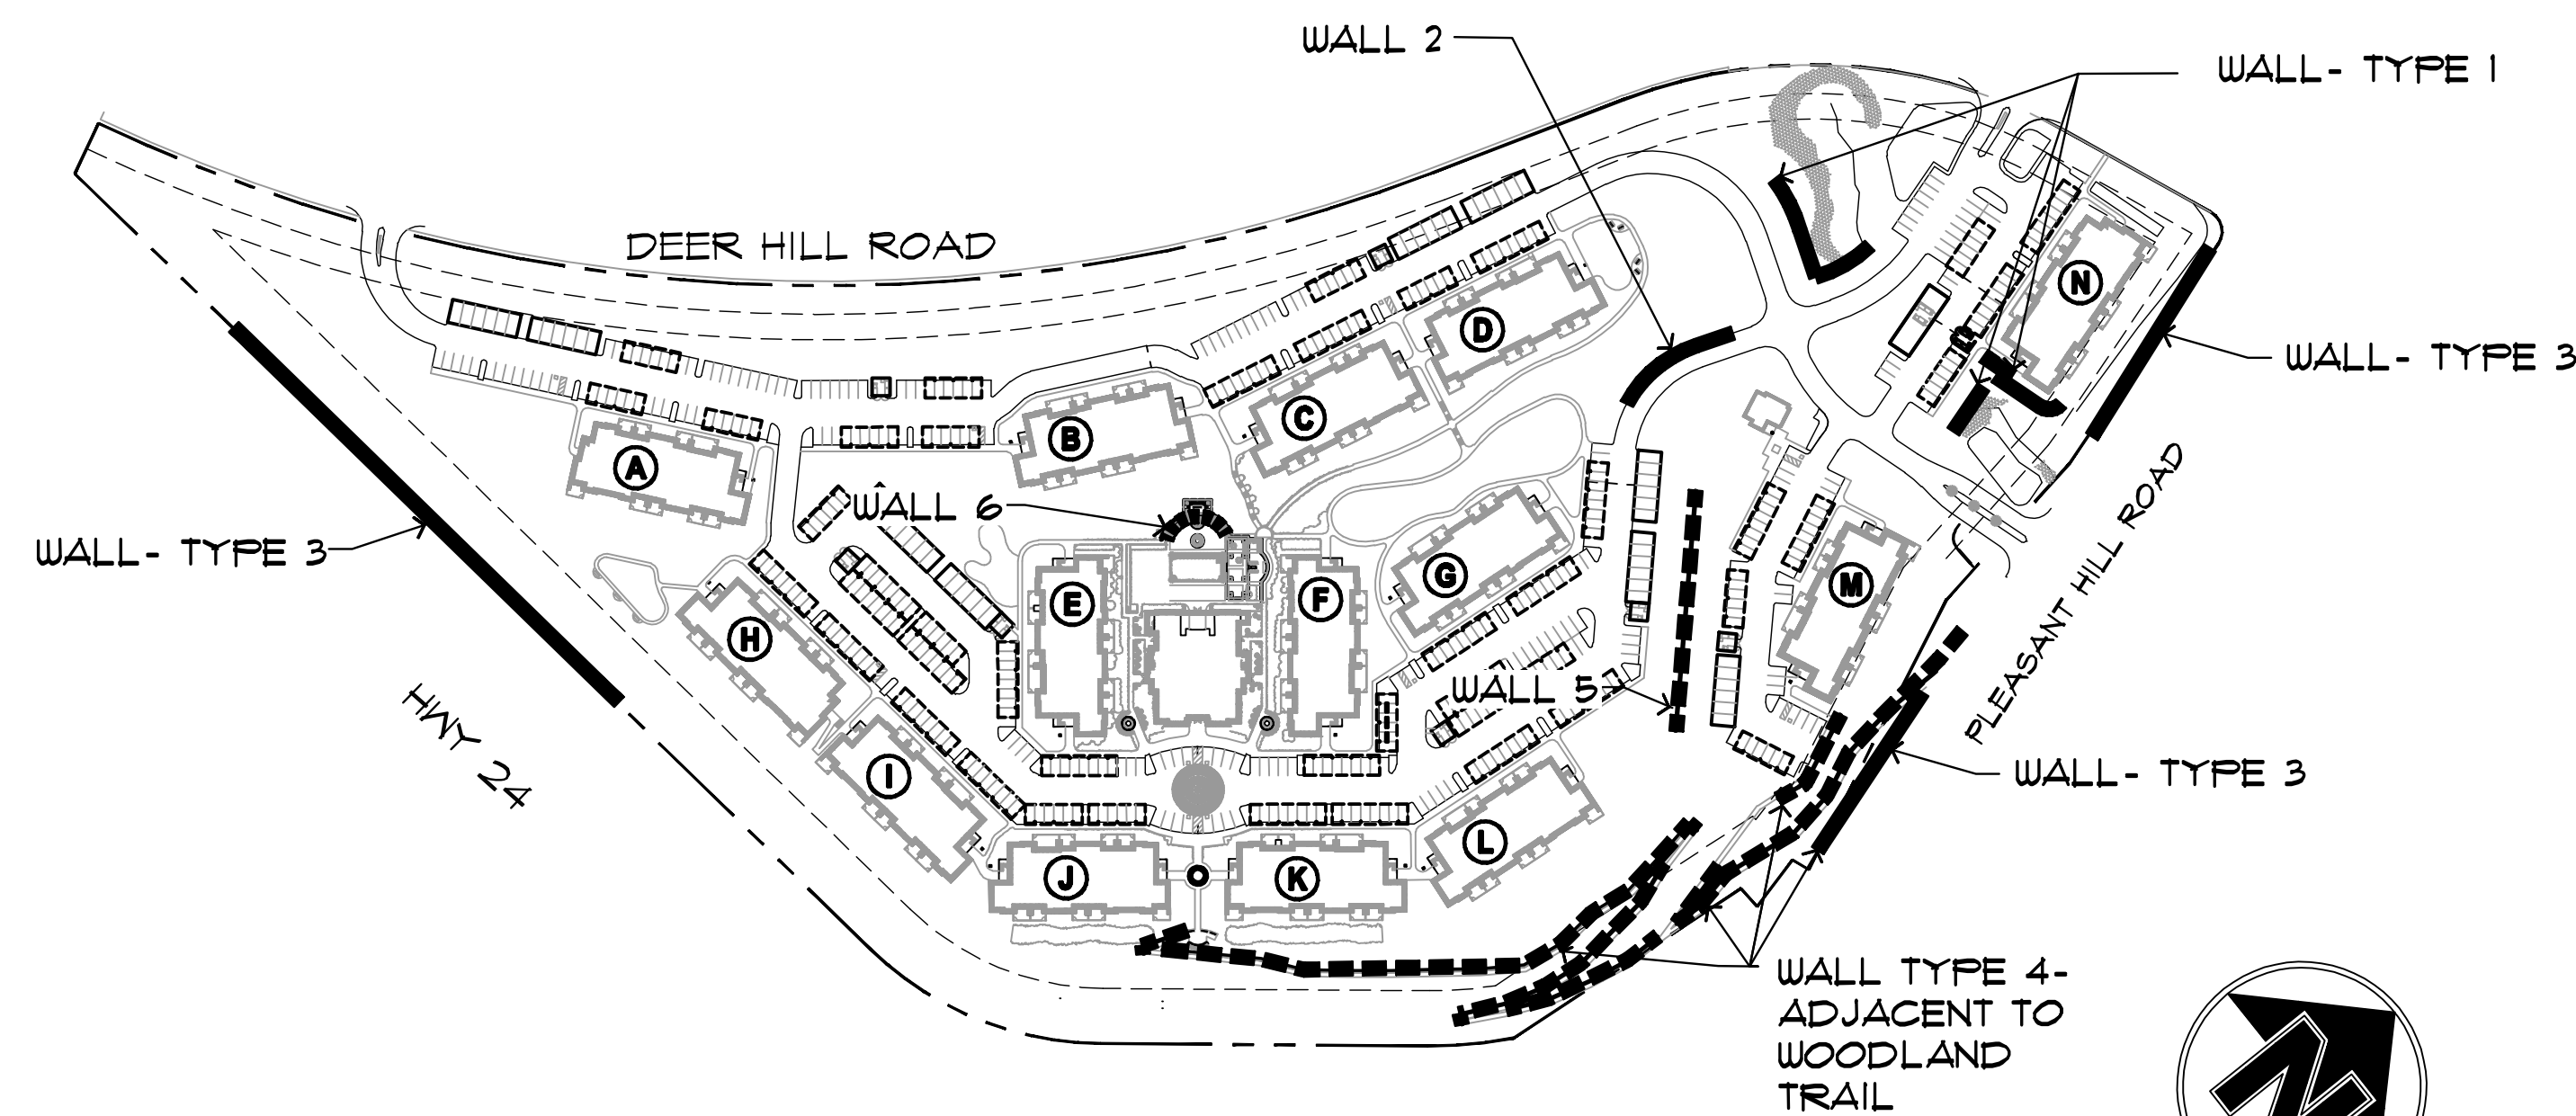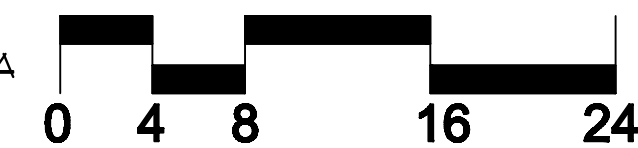

- WALL LEGEND**
- BLOCK WALL
 - STONE VENEER WALL
 - STUCCO WALL



SCALE 1"=150'

Loving & Campos Architects Inc.
RESTRICTED ARCHITECTURAL
DRAWINGS
The information, plans, designs, notes
and arrangements shown on this
drawing are confidential and may not
be reproduced in whole or in part
without the expressed written
permission of LOVING & CAMPOS
ARCHITECTS, INC. Drawings noted
as Preliminary, Schematic and / or
Concept contain information that is
conceptual and subject to verification
and/or change. The architect makes
no claim for accuracy of conceptual
information or of information supplied
by others.

camp & camp
associates
planning & landscape architecture
email: fo@campandcamp.com

SCALE:
DATE: 3 / 21 / 2011

REVISIONS:
5 / 6 / 2011
9 / 21 / 2011

WALL
EXHIBIT

PROJECT NO. 10050

L-5
SHEET 1 OF



Stone veneer retaining wall




Fireplace



Pool area trellis



Modular unit retaining wall

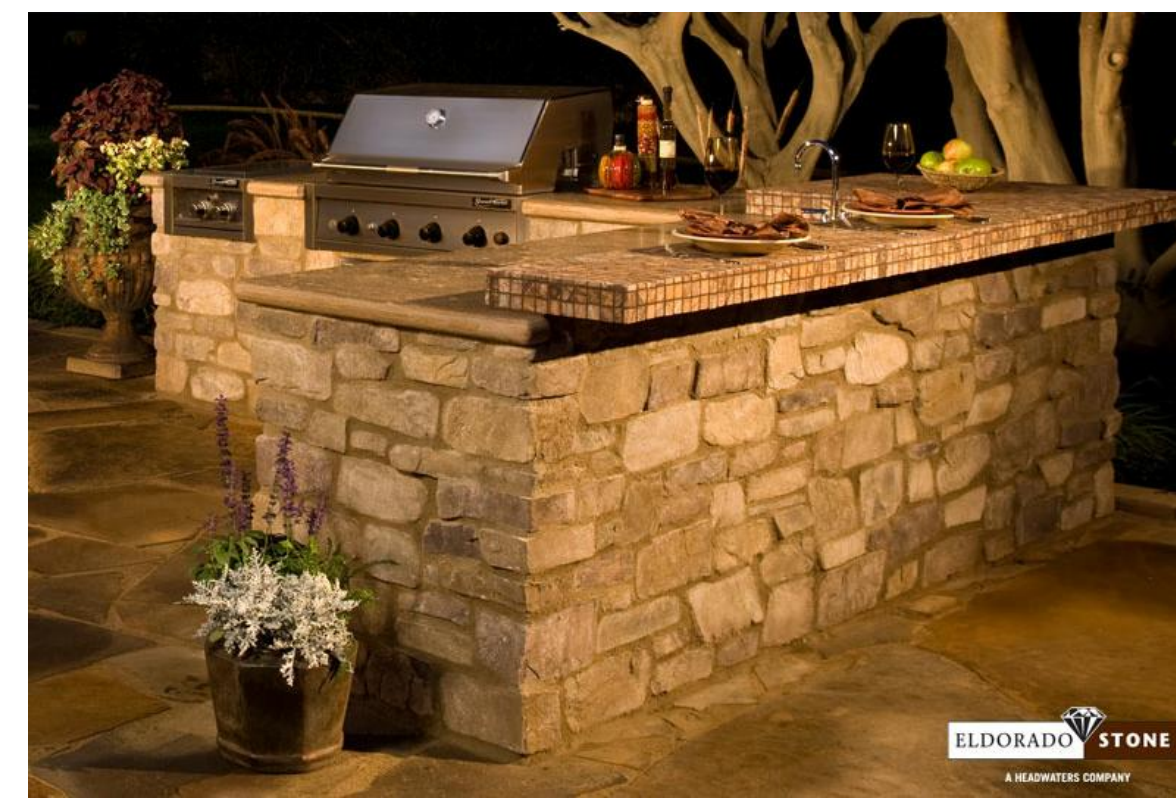

Barbeque




Pool area steps



Pots

Cardiff

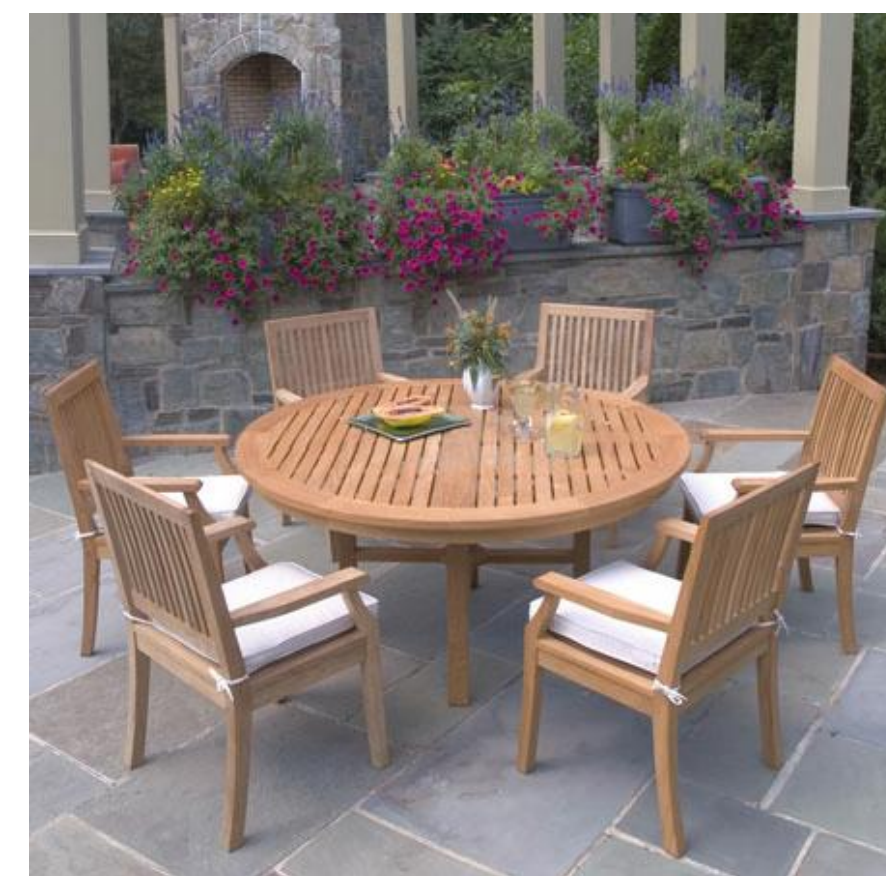

Furniture



Pool Area Fountain

Project Images

NATIVE WOODLAND TREES




Arbutus menziesii

MADRONE TREE



Aesculus californica

CALIFORNIA BUCKEYE

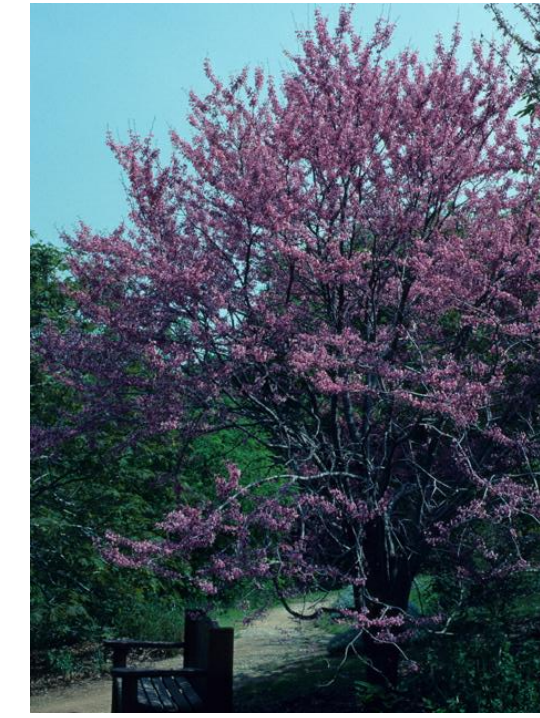

Cercis occidentalis

WESTERN REDBUD



Quercus lobata

COAST LIVE OAK



Platanus racemosa

CALIFORNIA RACEMOSA



Quercus lobata

VALLEY OAK



Umbellularia californica

CALIFORNIA BAY LAUREL

ORNAMENTAL TREES



Arbutus unedo

STRAWBERRY TREE



Crataegus species

HAWTHORN



Fraxinus a. 'Raywood'

RAYWOOD ASH



Olea e. 'Swan Hill'

FRUITLESS OLIVE



Prunus species

FLOWERING CHERRY



Pyrus calleryana

ORNAMENTAL PEAR



Quercus ilex

HOLLY OAK



Fistichia chinensis



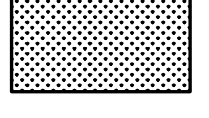
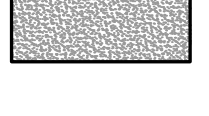
CHINESE PISTACHE





Ulmus parvifolia

CHINESE ELM

IRRIGATION HYDROZONE TABLE
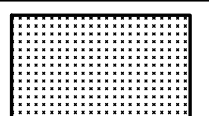
| HYDROZONE | SQ/FT | % OF TOTAL AREA | PLANT TYPE | IRRIGATION TYPE |
|---|---------|-----------------|------------|--|
|  | 136,636 | 62.1% | L | THESE AREAS WILL BE IRRIGATED WITH DRIP IRRIGATION AND OR HIGH EFFICIENCY ROTORS |
|  | 6,900 | 5.0% | L | THESE AREAS WILL BE IRRIGATED WITH DRIP IRRIGATION AND OR BUBBLERS |
|  | 28,800 | 21.0% | M | THESE AREAS WILL BE IRRIGATED WITH SPRAY IRRIGATION |
|  | 15,461 | 11.3% | H | THESE AREAS WILL BE IRRIGATED WITH SPRAY IRRIGATION |
| TREES | - | - | M | EACH TREE WILL RECEIVE 2 BUBBLERS |
| SHRUBS | - | - | L | EACH SHRUB WILL RECEIVE 1 BUBBLER OR 1 DRIP EMITTER PER PLANT |

NOTE:
ALL PLANTING SHALL BE IRRIGATED WITH AN AUTOMATIC WATER CONSERVING IRRIGATION SYSTEM IN COMPLIANCE WITH THE CITY OF LAFAYETTE CONSERVATION ORDINANCES. ALL PLANTING AND IRRIGATION OPERATIONS SHALL COMPLY WITH THE CITY LAFAYETTE LANDSCAPE GUIDELINES.

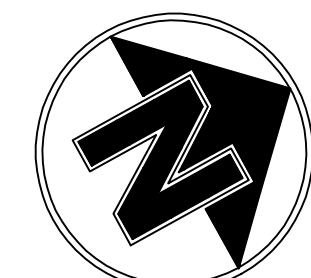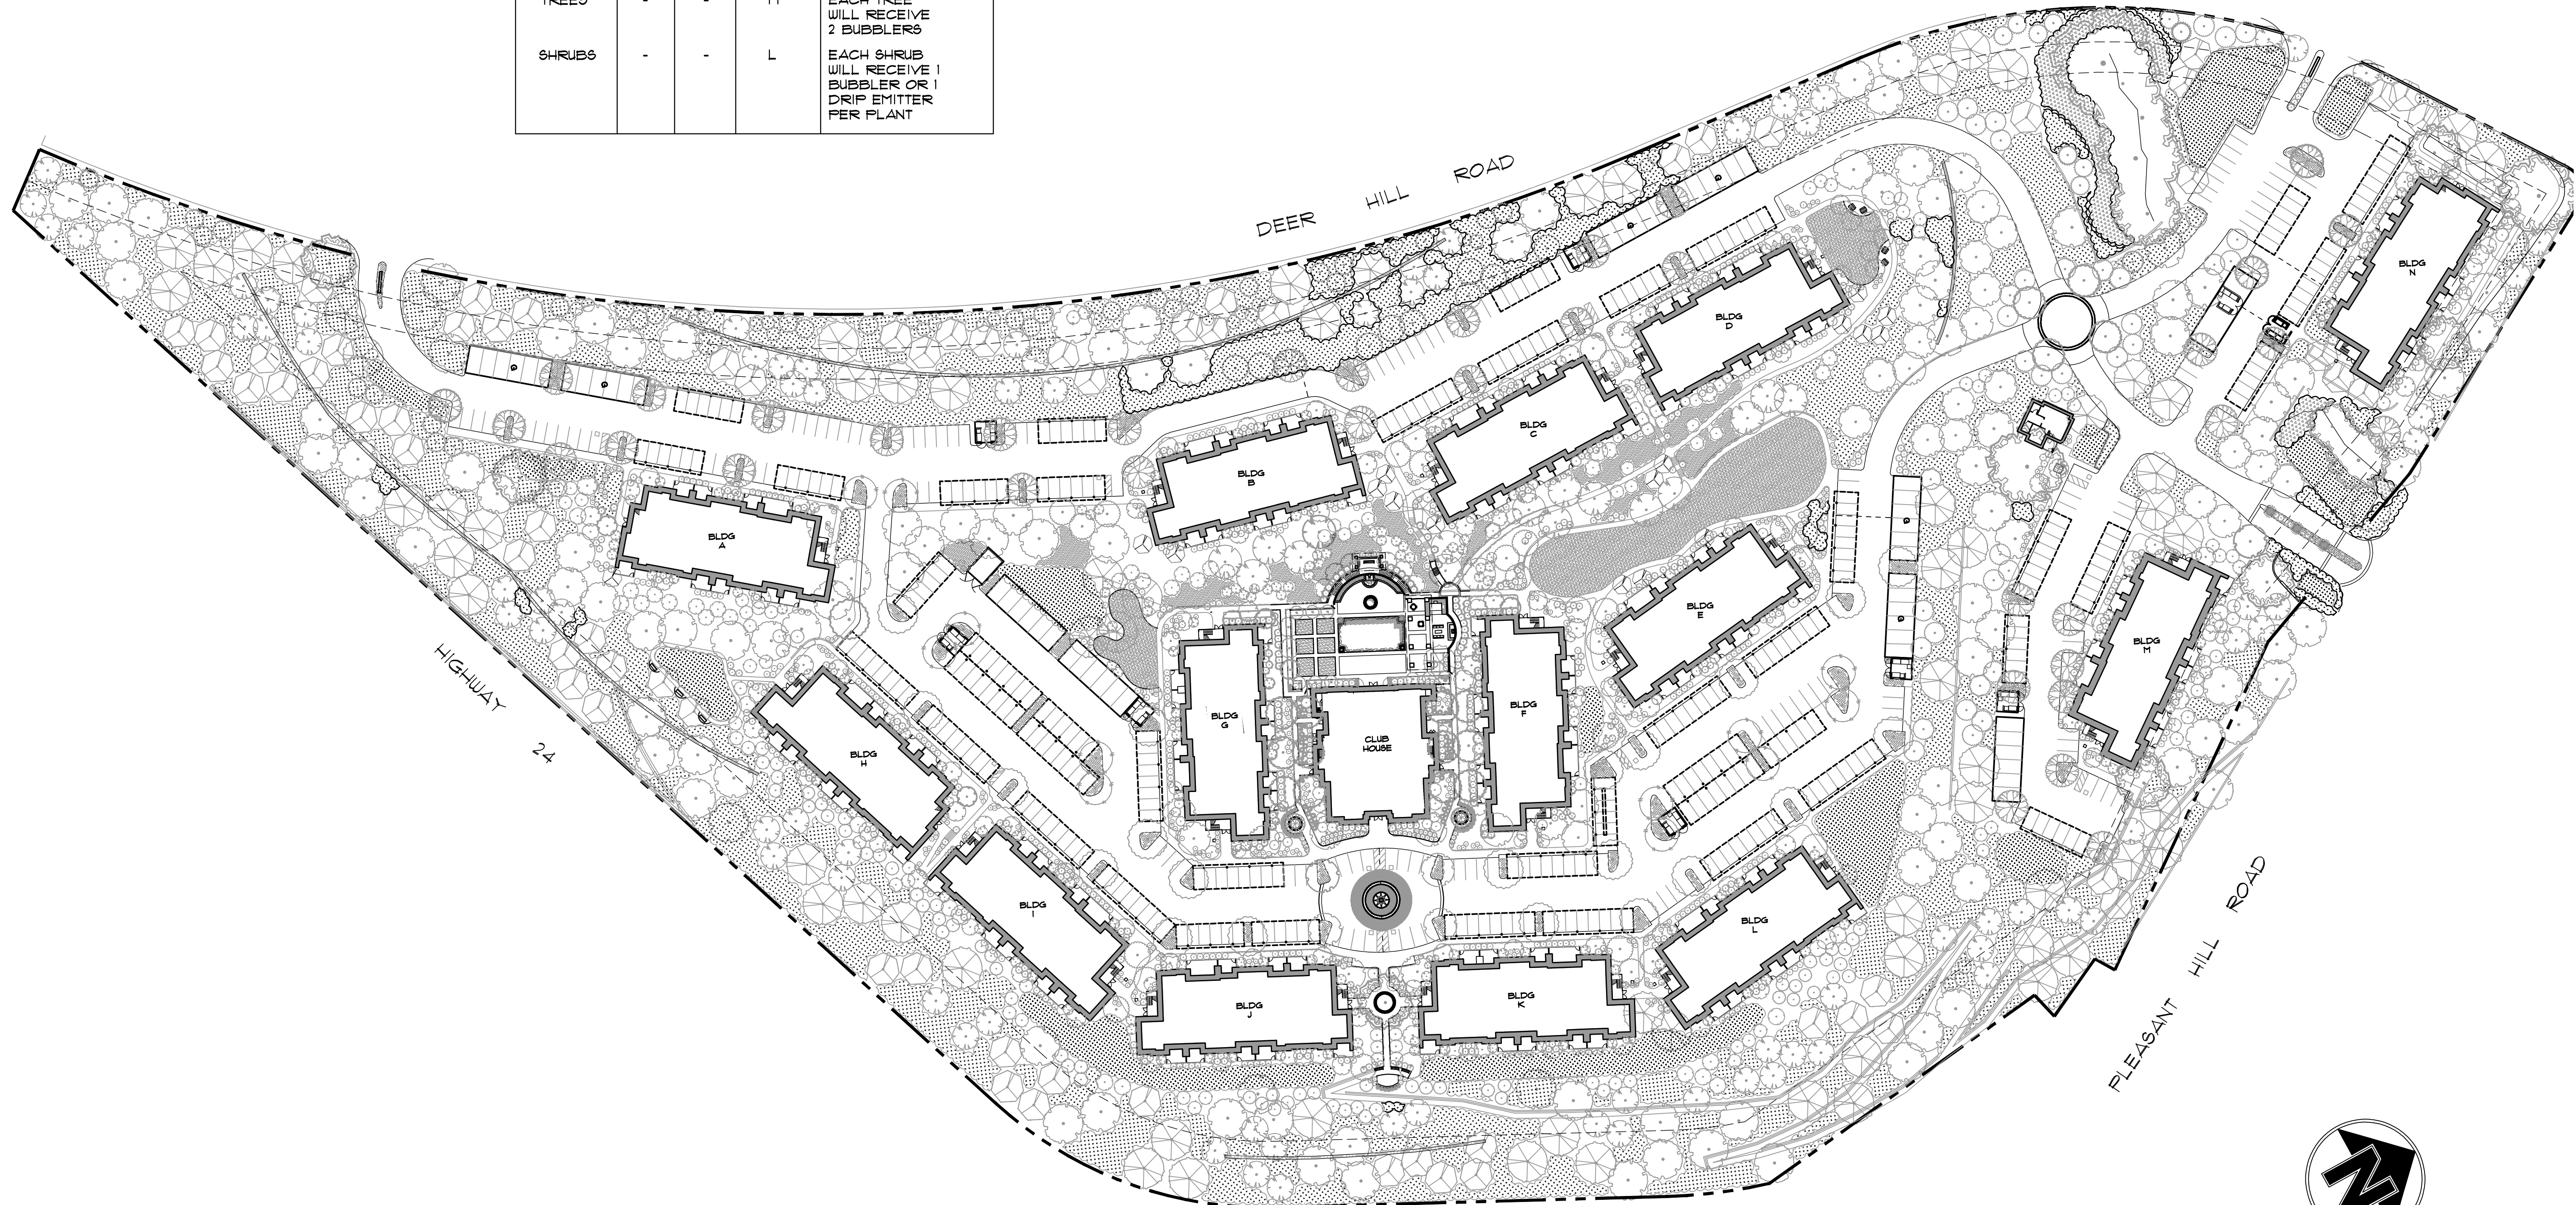

THE TERRACES OF LAFAYETTE
DEER HILL ROAD, LAFAYETTE, CALIFORNIA

Loving & Campos Architects Inc.
RESTRICTED ARCHITECTURAL DRAWINGS

The information, plans, designs, notes and arrangements shown on this drawing are confidential and may not be reproduced in whole or in part without the expressed written permission of LOVING & CAMPOS ARCHITECTS, INC. Drawings noted as Preliminary, Schematic and / or Concept contain information that is conceptual and subject to verification and/or change. The architect makes no claim for accuracy of conceptual information or of information supplied by others.

camp & camp
associates
planning & landscape architecture
email: tc@campandcamp.com

SCALE:
DATE: 3 / 21 / 2011

REVISIONS:
5 / 6 / 2011
9 / 21 / 2011

IRRIGATION PLAN

PROJECT NO. 10050

I-1
SHEET 1 OF