


NOTE:
 FOR PLANTING & TREE PRESERVATION NOTES SEE SHEET L01
 FOR PLANTING DETAILS SEE SHEET L05
 REFER TO CIVIL CONSTRUCTION NOTES SHEET C01 AND CIVIL PLAN SHEETS C02 THROUGH C09 FOR MORE INFORMATION ON PLANTING AREAS ALONG SIDEWALK.

PLANT SCHEDULE					
TREES	QTY	BOTANICAL NAME / COMMON NAME	SIZE		REMARKS
LAG NAT	18	LAGERSTROEMIA X 'NATCHEZ' / CRAPE MYRTLE	15 GAL		WHITE FLOWERS
PYR ARI	6	PYRUS CALLERYANA 'ARISTOCRAT' TM / ARISTOCRAT FLOWERING PEAR	15 GAL		
QUE VIR	12	QUERCUS VIRGINIANA / SOUTHERN LIVE OAK	24" BOX		
SHRUBS	QTY	BOTANICAL NAME / COMMON NAME	SIZE	SPACING	REMARKS
DIE VEG	75	DIETES VEGETA / AFRICAN IRIS	5 GAL	48" o.c.	
TUL VIO	1,010	TULBAGHIA VIOLACEA / SOCIETY GARLIC	1 GAL	18" o.c.	
GROUND COVERS	QTY	BOTANICAL NAME / COMMON NAME	SIZE	SPACING	REMARKS
ARC EME	258	ARCTOSTAPHYLOS UVA-URSI 'EMERALD CARPET' / EMERALD CARPET MANZANITA	1 GAL	48" o.c.	
ERI KAR	376	ERIGERON KARVINSKIANUS / FLEABANE	1 GAL	24" o.c.	

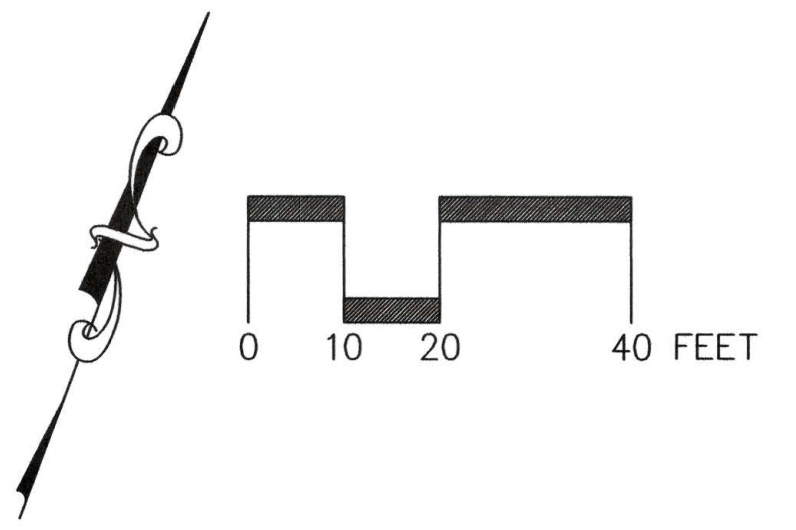

NO.	DATE	BY	REVISIONS

SCALE	1" = 20'
DATE	September 3, 2013
DRAWN BY	HK
CHECKED BY	LG



PLANTING PLAN
CITY OF LAFAYETTE
 PROJECT No. 014-9696
MOUNT DIABLO BLVD / FIRST STREET TO BROWN AVENUE
 EAST END PED/BIKE AND STREETScape IMPROVEMENTS PROJECT
LAFAYETTE CALIFORNIA
 STA: 16+55 TO 22+00

REVIEWED BY:
CITY OF LAFAYETTE

 TONY COE
 ENGINEERING SERVICES MANAGER

SHEET **L04**
 DATE
 PROJ. NO. 014-9696