


**NOTE:**

1. DRAWINGS ARE DIAGRAMMATIC AND INDICATIVE OF THE WORK TO BE INSTALLED.
2. INSTALL ALL IRRIGATION EQUIPMENT WITHIN PLANTING AREA.
3. CONTRACTOR TO COORDINATE INSTALLATION OF BUBBLERS WITH ROOT BARRIER INSTALLATION
4. CONTRACTOR TO AVOID UTILITY EQUIPMENT WHEN INSTALLING BUBBLERS.
5. SHRUB BUBBLER LOCATIONS AND QUANTITIES ARE APPROXIMATE. ACTUAL LOCATIONS AND QUANTITIES SHALL BE DETERMINED IN FIELD TO CONFORM WITH PLANTING.

SEE SHEET L105 FOR IRRIGATION NOTES AND LEGEND, AND SHEET L106 AND L107 FOR IRRIGATION DETAILS

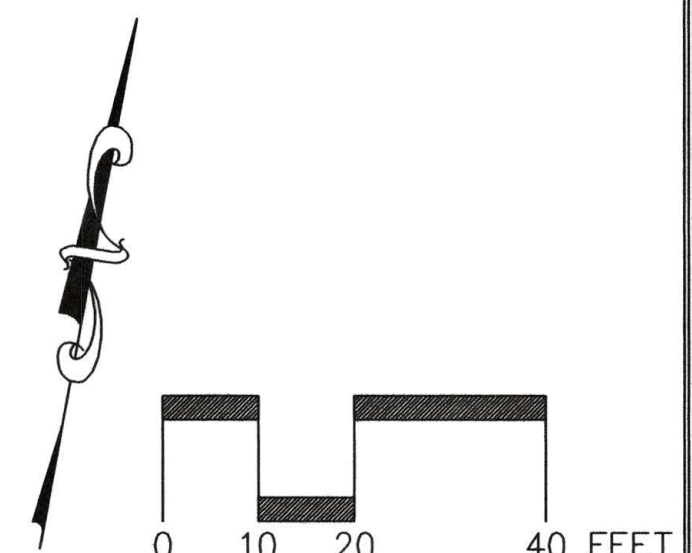

NO.	DATE	BY	REVISIONS

SCALE 1" = 20'  
 DATE September 3, 2013  
 DRAWN BY HS  
 CHECKED BY LG



**IRRIGATION PLAN**  
**CITY OF LAFAYETTE**  
 PROJECT No. 014-9696  
 MOUNT DIABLO BLVD / FIRST STREET TO BROWN AVENUE  
 EAST END PED/BIKE AND STREETSCAPE IMPROVEMENTS PROJECT  
 LAFAYETTE CALIFORNIA  
 STA: 2+00 TO 7+30

REVIEWED BY:  
 CITY OF LAFAYETTE  
 TONY COE  
 ENGINEERING SERVICES MANAGER  
 DATE

SHEET **L101**  
 PROJ. NO. 014-9696