


TREE BUBBLERS	SHRUB BUBBLERS	SHRUB BUBBLERS	SHRUB BUBBLERS	SHRUB BUBBLERS
C-5	C-6	C-7	C-8	C-9
1"	1"	1"	1-1/4"	1-1/4"
11	18	17	30	36

NOTE:

1. DRAWINGS ARE DIAGRAMMATIC AND INDICATIVE OF THE WORK TO BE INSTALLED.
2. INSTALL ALL IRRIGATION EQUIPMENT WITHIN PLANTING AREA.
3. CONTRACTOR TO COORDINATE INSTALLATION OF BUBBLERS WITH ROOT BARRIER INSTALLATION
4. CONTRACTOR TO AVOID UTILITY EQUIPMENT WHEN INSTALLING BUBBLERS.
5. SHRUB BUBBLER LOCATIONS AND QUANTITIES ARE APPROXIMATE. ACTUAL LOCATIONS AND QUANTITIES SHALL BE DETERMINED IN FIELD TO CONFORM WITH PLANTING.

SEE SHEET L105 FOR IRRIGATION NOTES AND LEGEND, AND SHEET L106 AND L107 FOR IRRIGATION DETAILS

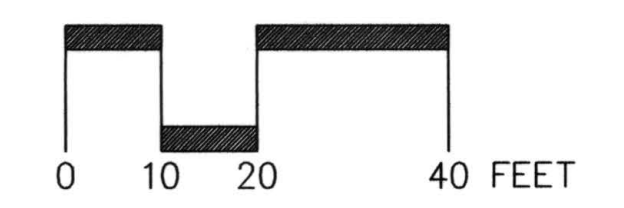


NO.	DATE	BY	REVISIONS

SCALE	1" = 20'
DATE	September 3, 2013
DRAWN BY	HR
CHECKED BY	LG



IRRIGATION PLAN
CITY OF LAFAYETTE
 PROJECT No. 014-9696
 MOUNT DIABLO BLVD / FIRST STREET TO BROWN AVENUE
 EAST END PED/BIKE AND STREETScape IMPROVEMENTS PROJECT
 LAFAYETTE STA: 11+25 TO 16+55 CALIFORNIA

REVIEWED BY:
CITY OF LAFAYETTE

 TONY COE
 ENGINEERING SERVICES MANAGER

SHEET **LI03**
 PROJ. NO. 014-9696