
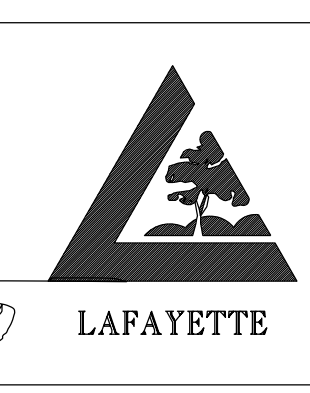


DATE	MARK	REVISION	INIT.

Designed by: JML
 Drawn by: JML
 Checked by: MJM
 Reviewed by: FKS
 Date: 4-10-14












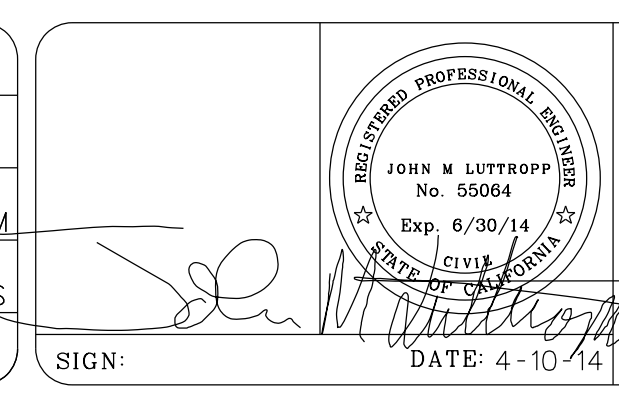


3675 Mount Diablo Boulevard, Suite 210
 Lafayette, California, 94549-1968
 (925) 299-3217 Fax (925) 284-3169
 www.ci.lafayette.ca.us

REVIEWED BY:
 CITY OF LAFAYETTE
 Tony Coe, Engineering Services Manager
 Date: 4-10-14

CITY OF LAFAYETTE
 PROJECT NO. 014-9698
 2014 ROAD REHABILITATION PROJECT
 CONTRA COSTA COUNTY CALIFORNIA


BLACK HAWK ROAD
 CROSS SECTIONS
 SCALE: H-1"=20' V-1"=1'
 SHEET 33 of 67

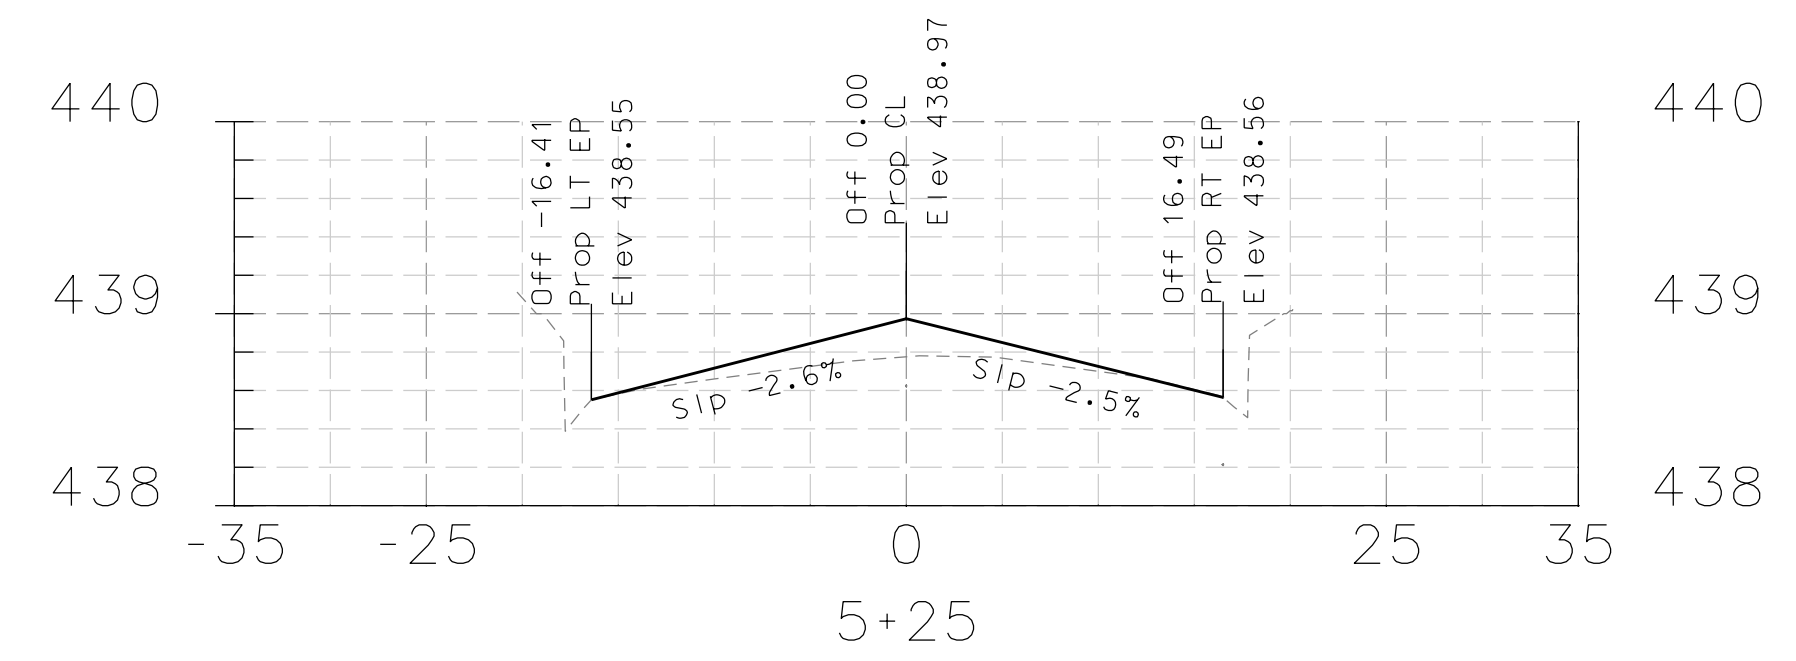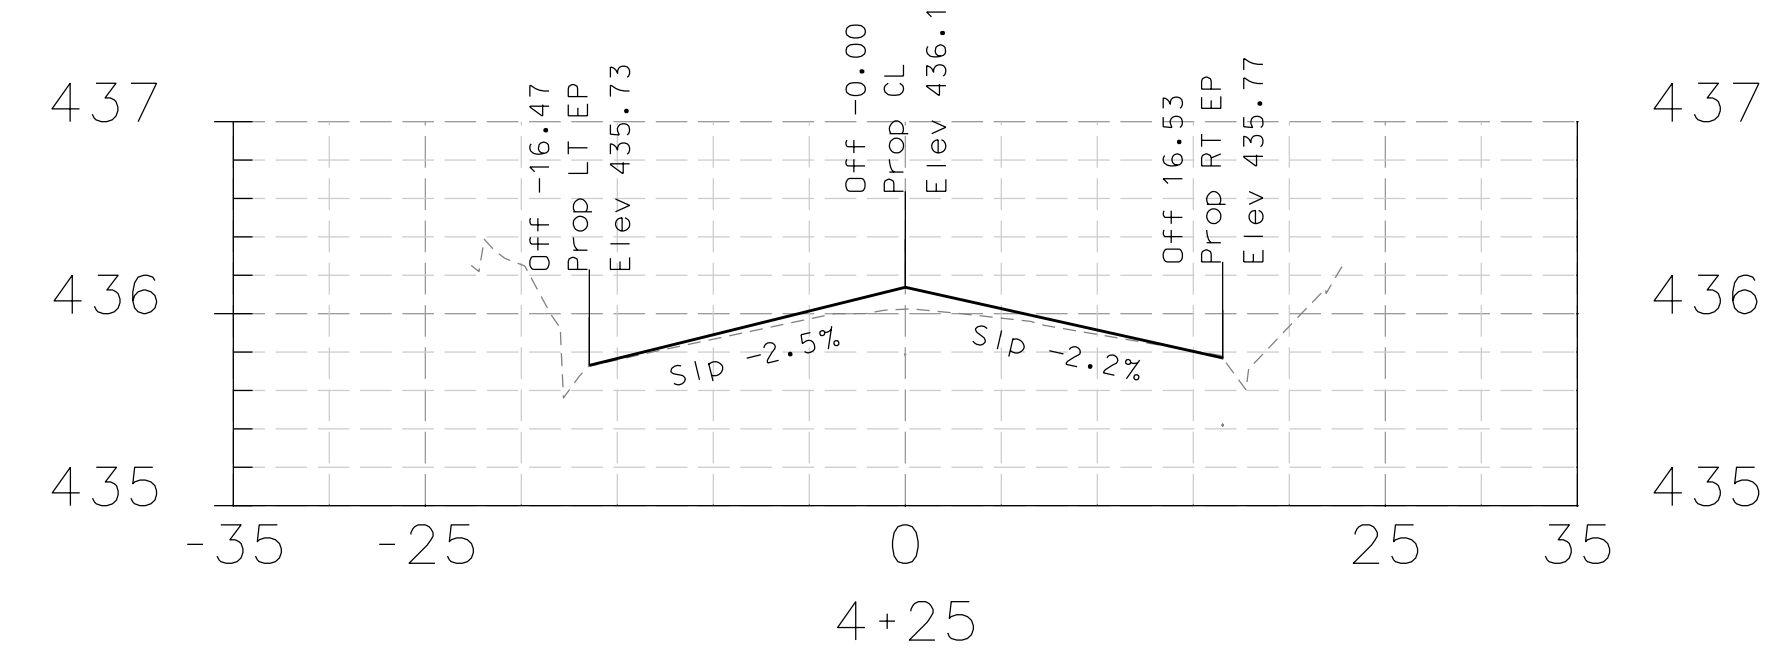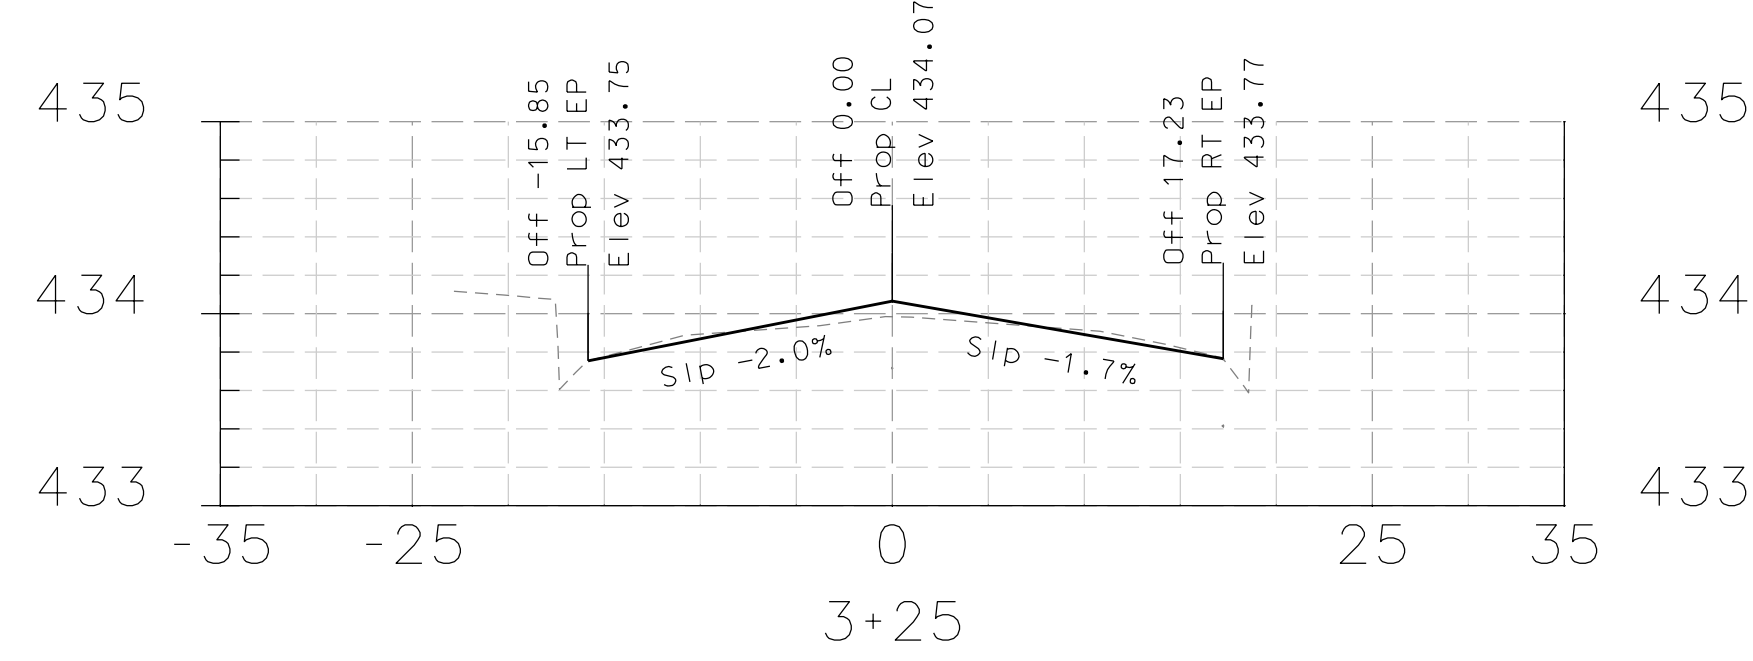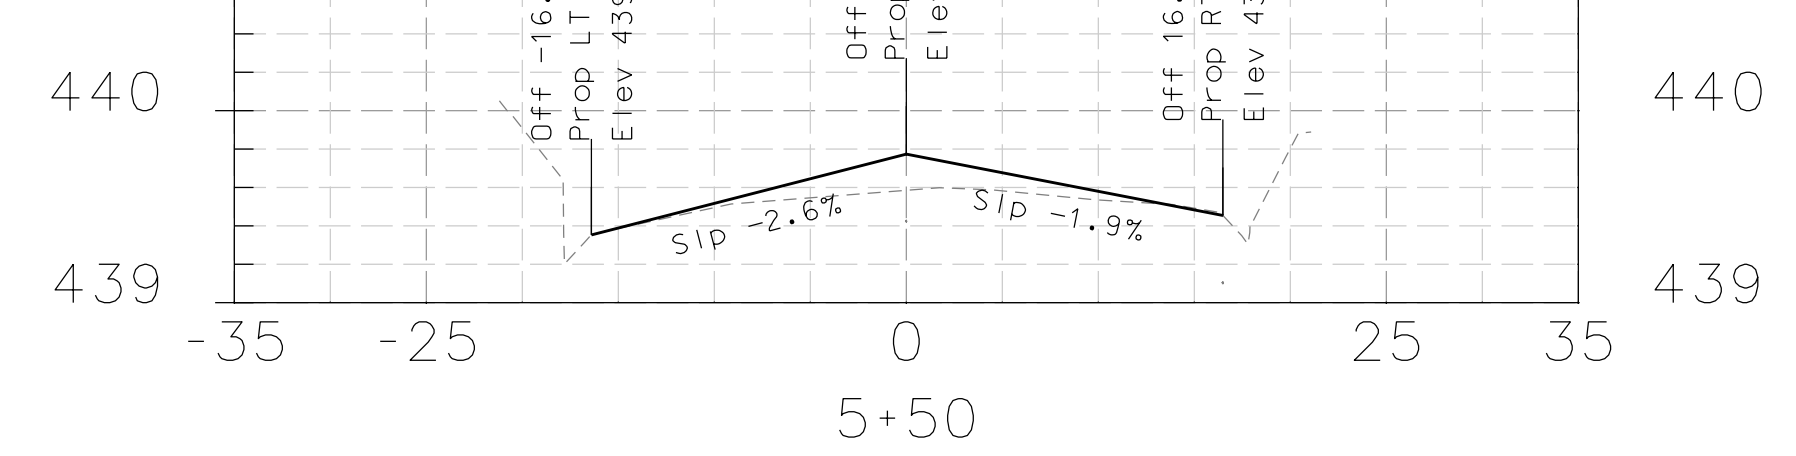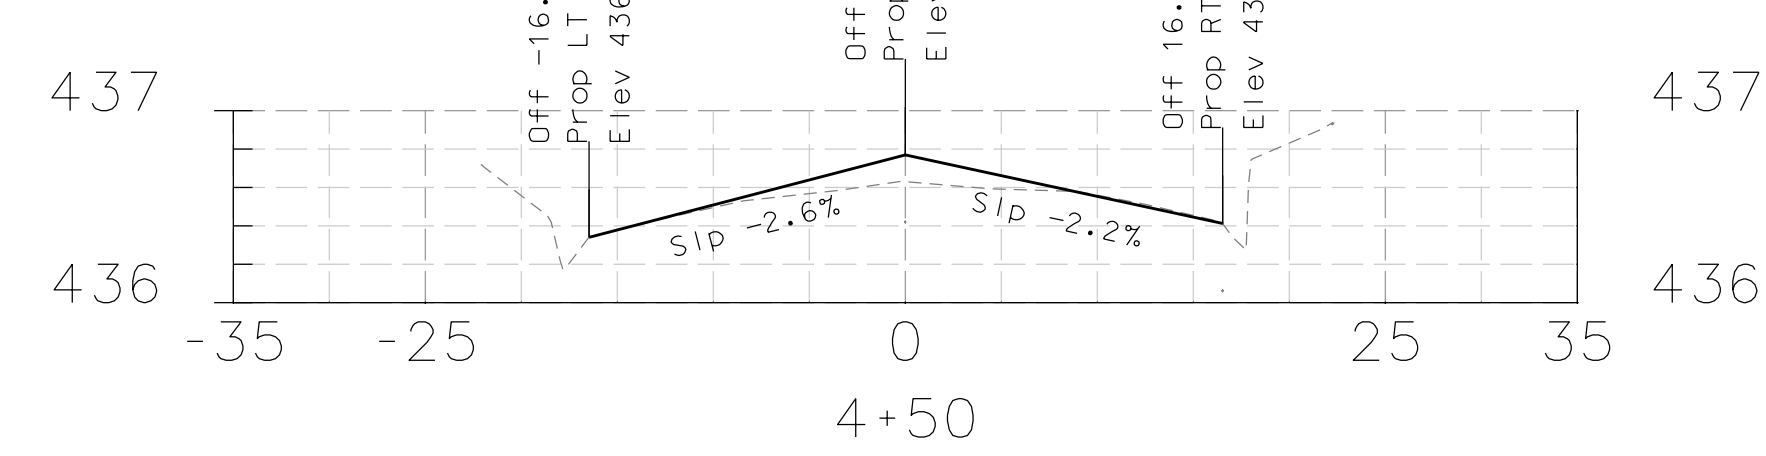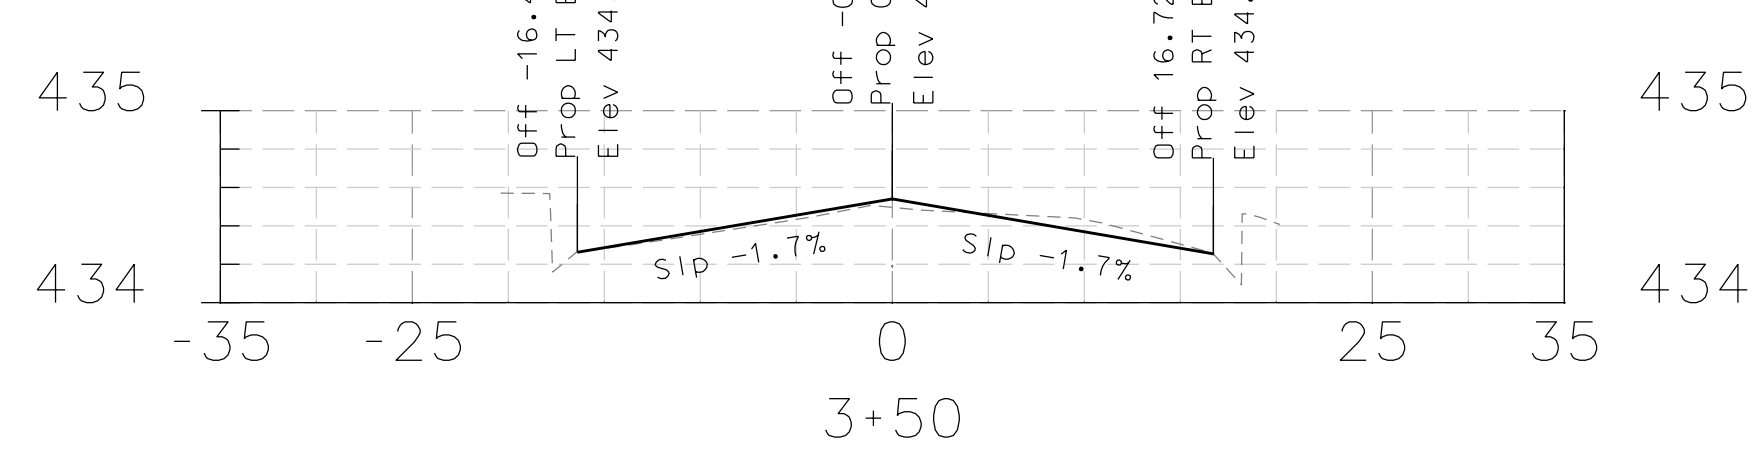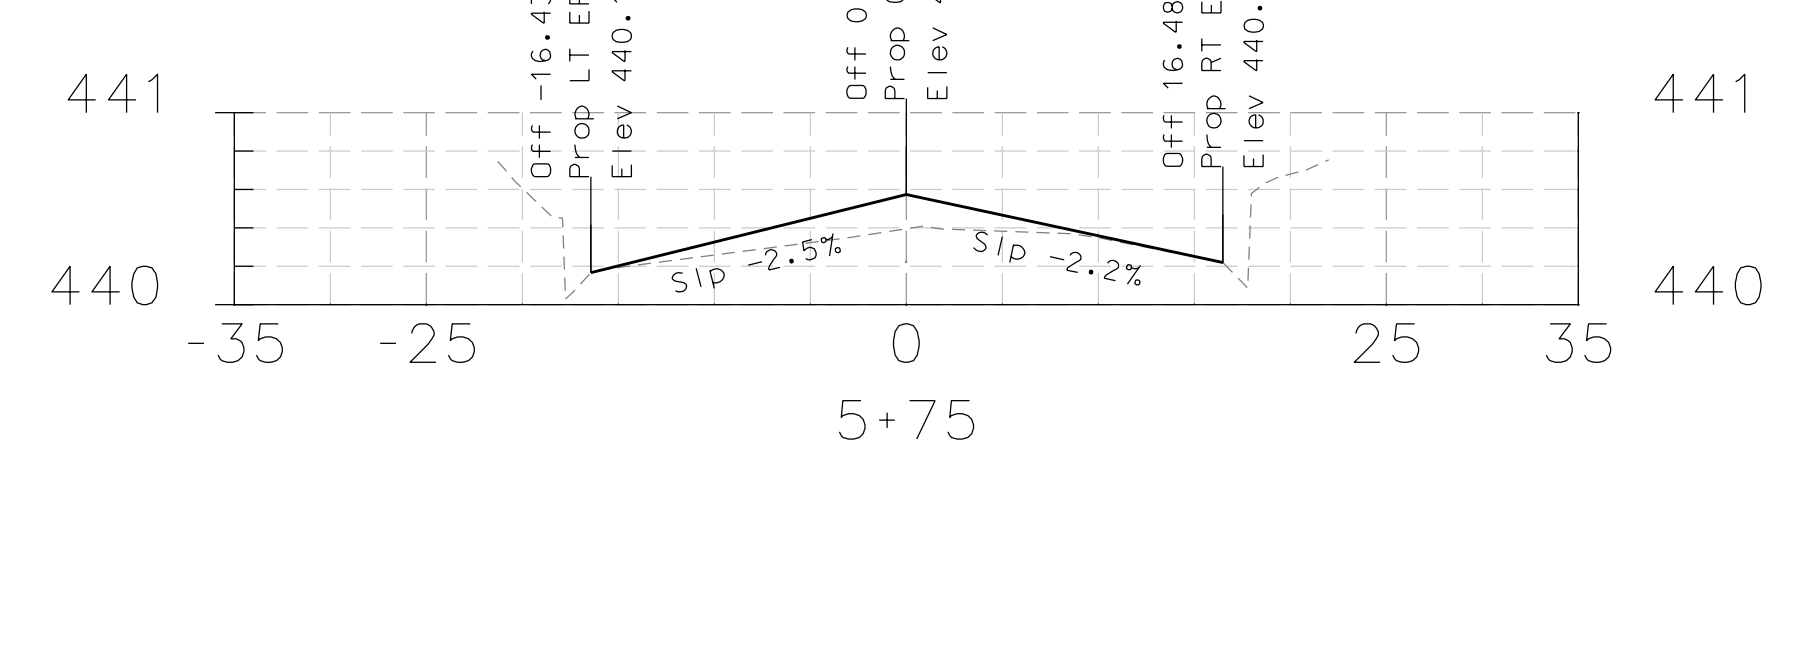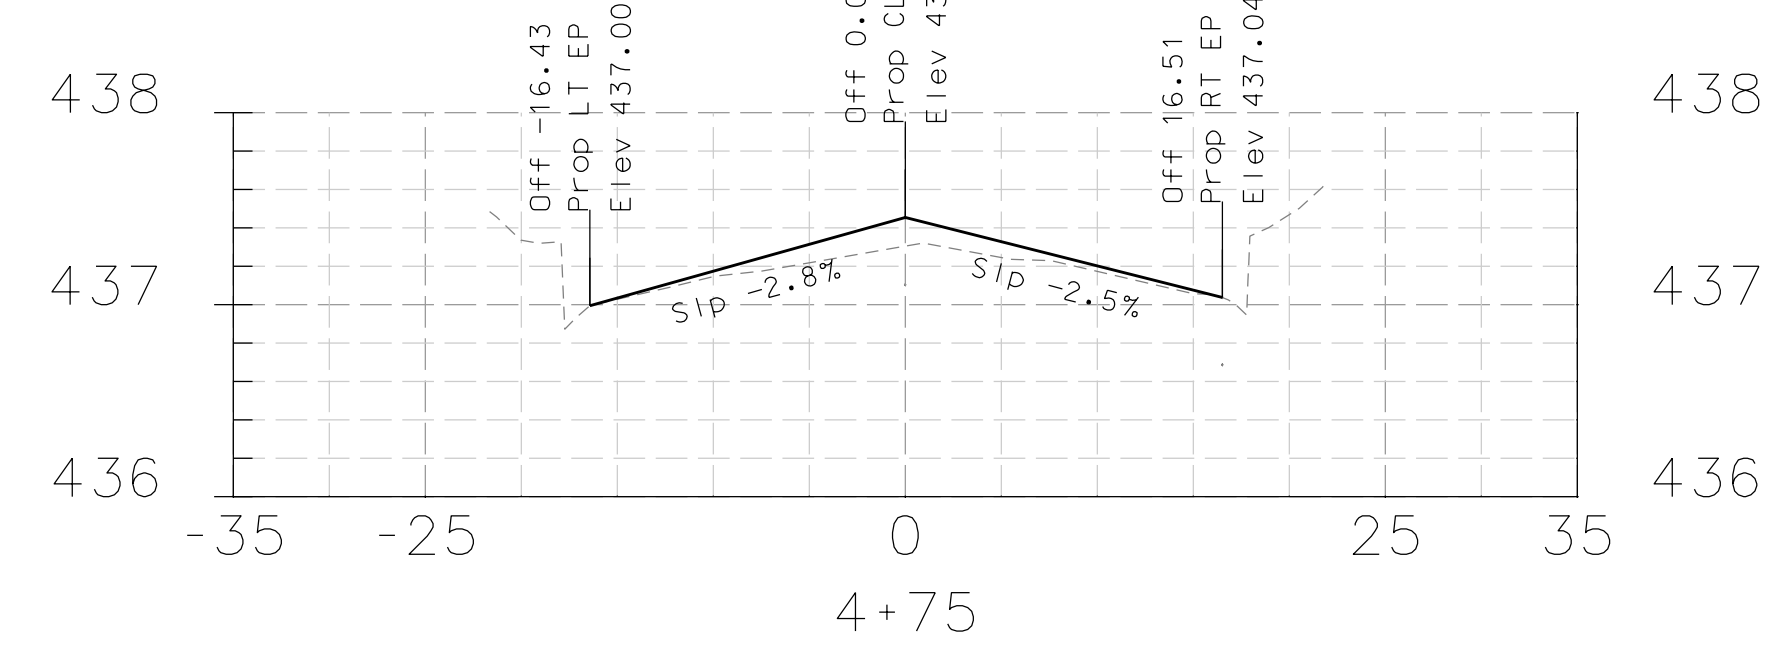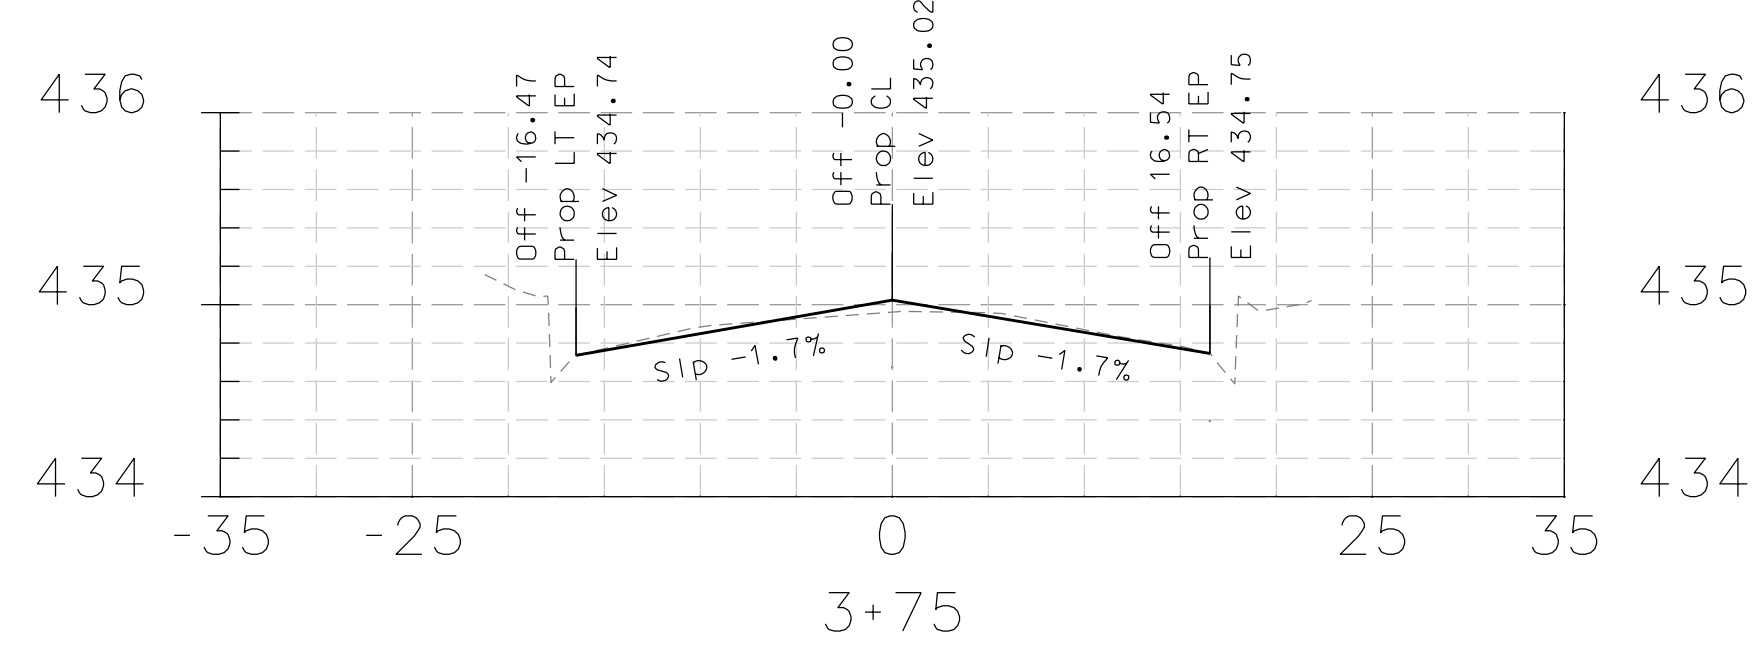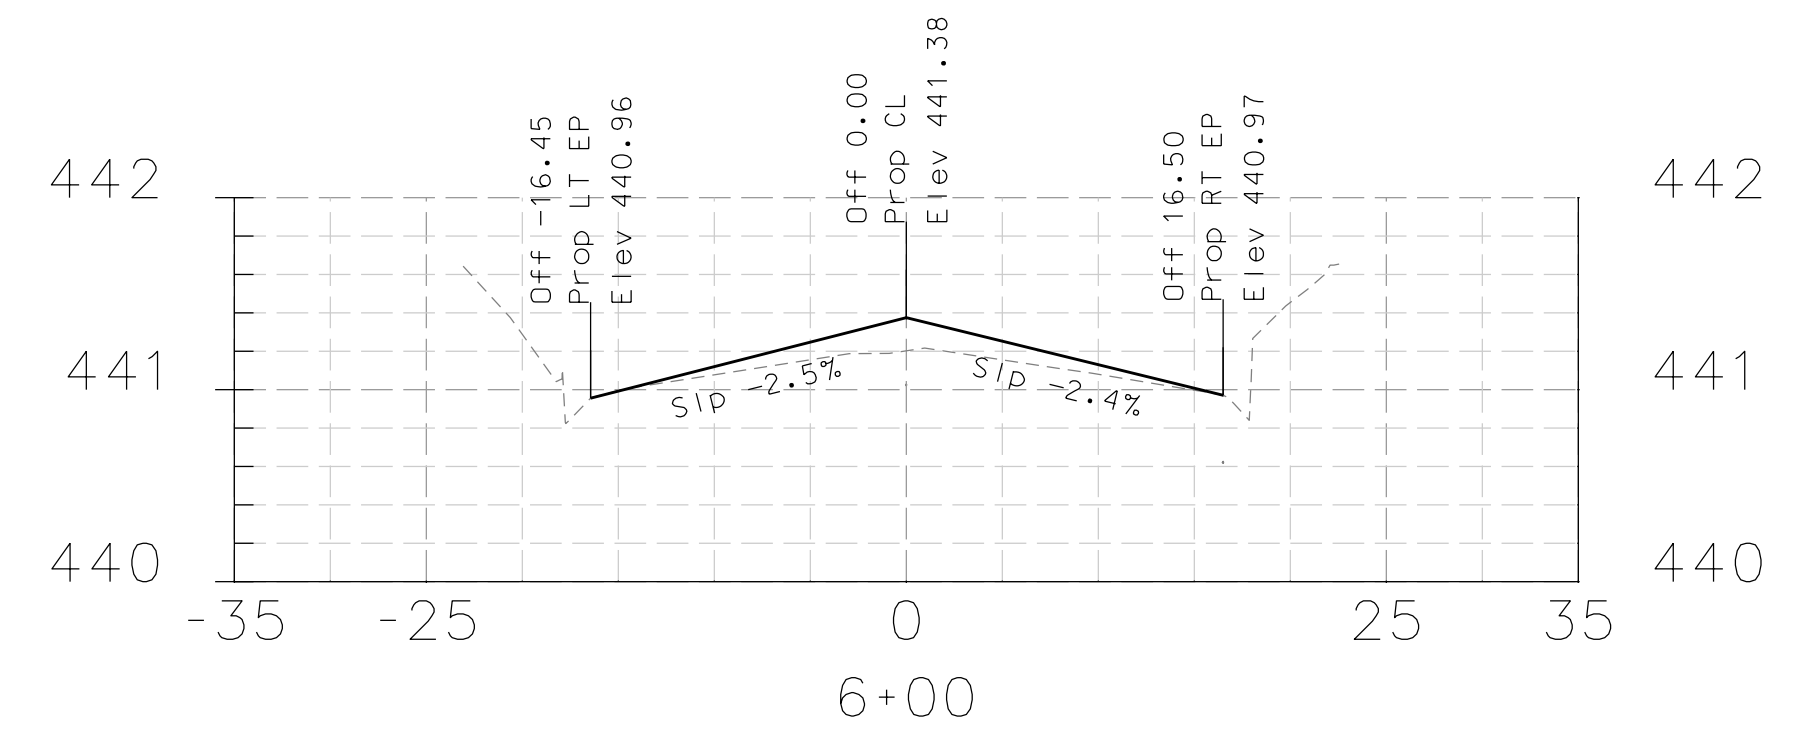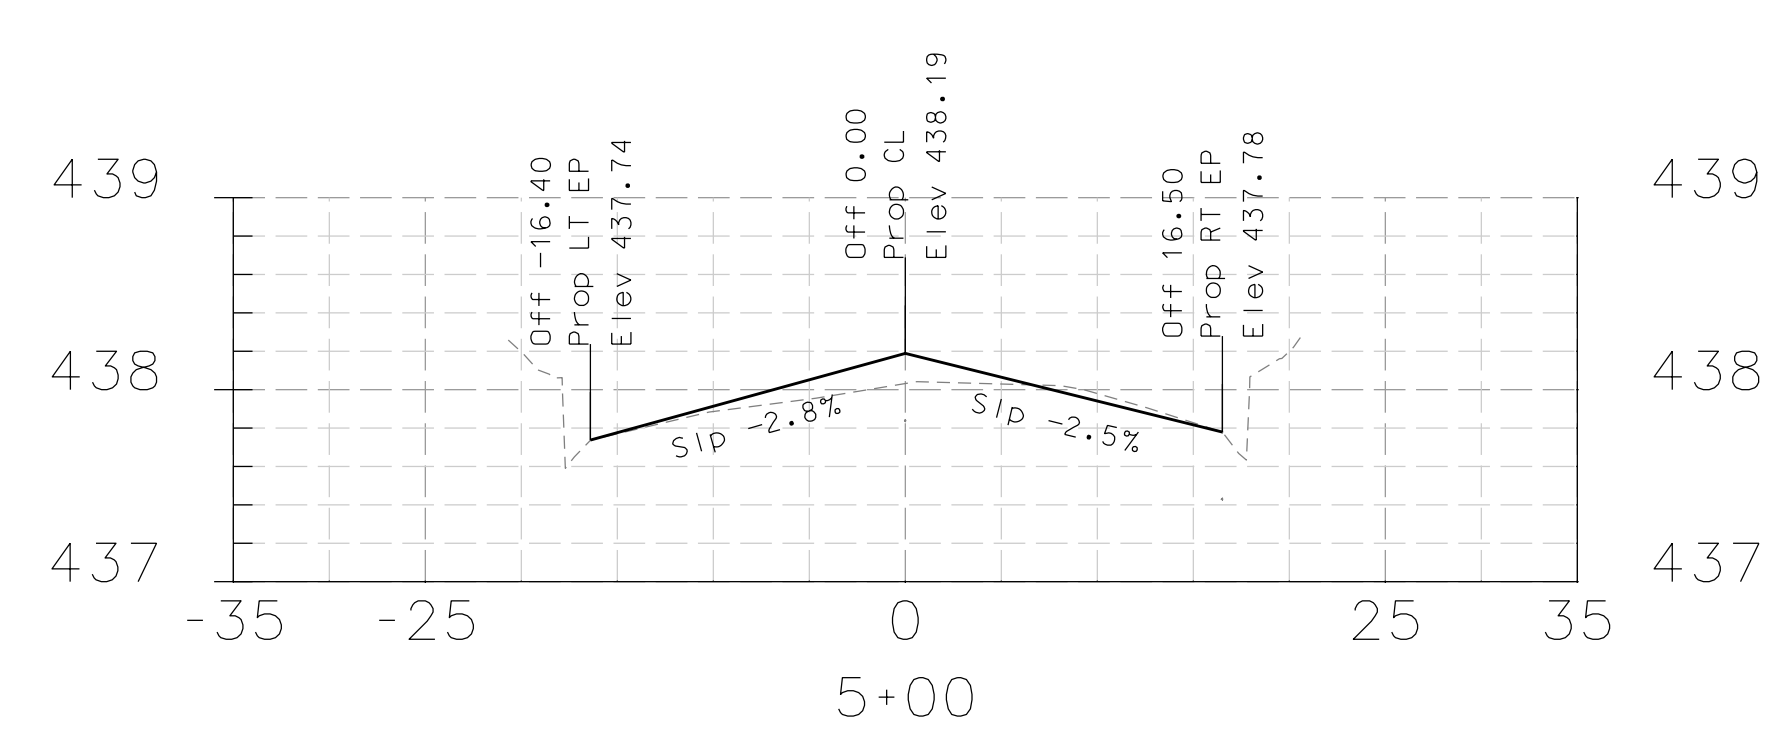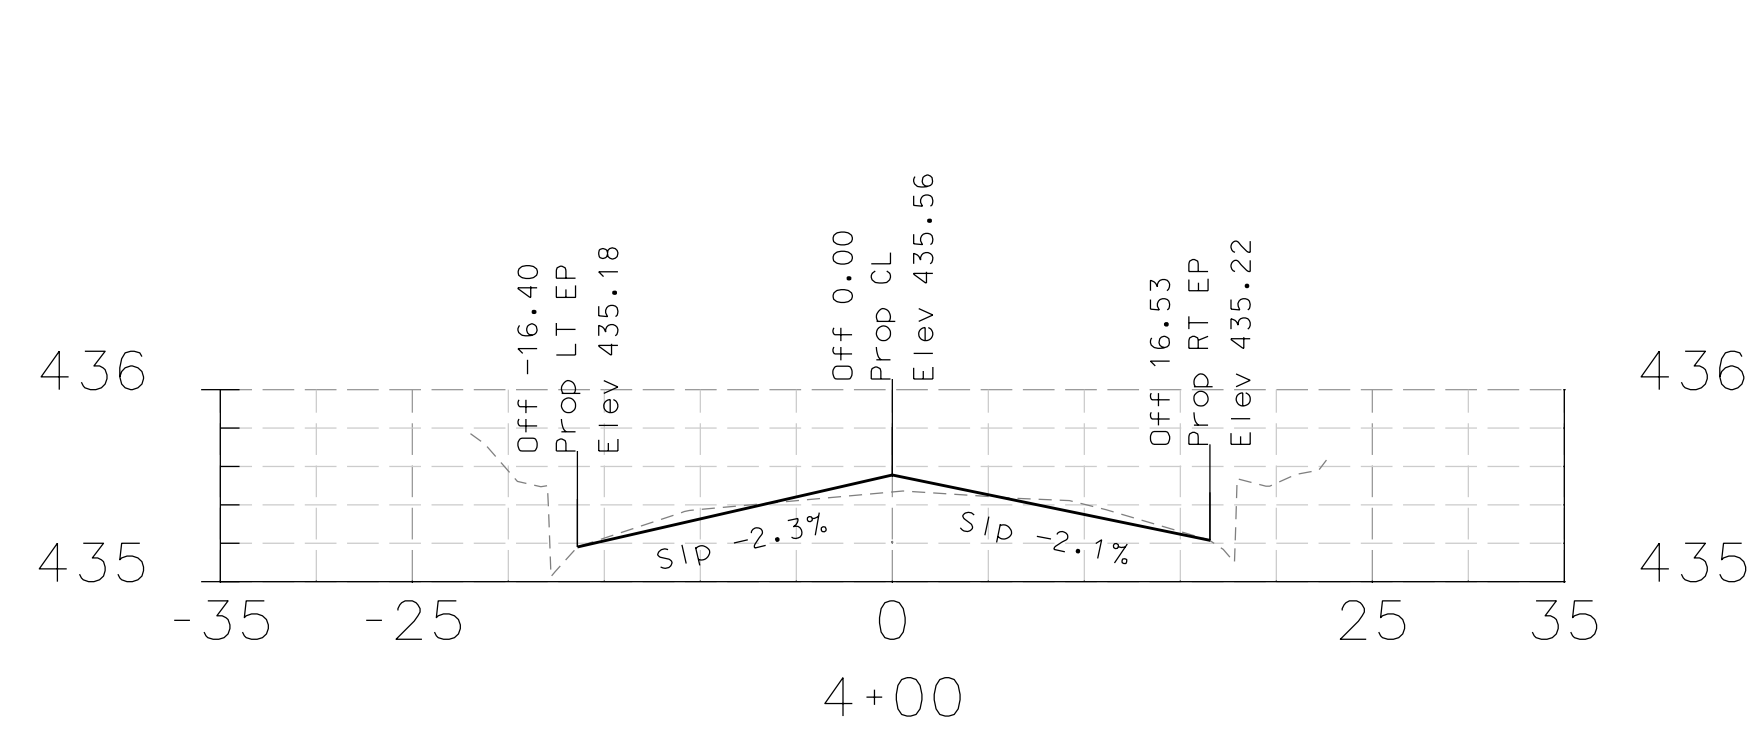

DATE	MARK	REVISION	INIT.

Designed by: JML
 Drawn by: JML
 Checked by: MJM
 Reviewed by: FKS
 Date: 4-10-14

SIGN: *[Signature]*
 DATE: 4-10-14












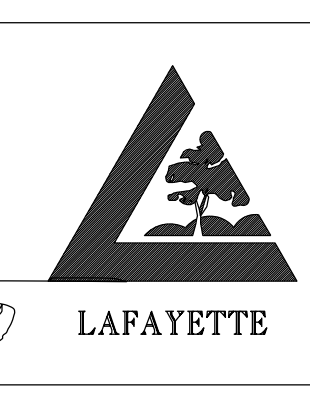


LAFAYETTE
 3675 Mount Diablo Boulevard, Suite 210
 Lafayette, California, 94549-1968
 (925) 299-3217 Fax (925)284-3169
 www.ci.lafayette.ca.us

REVIEWED BY:
 CITY OF LAFAYETTE
[Signature]
 Tony Coe, Engineering Services Manager
 4-10-14
 Date

CITY OF LAFAYETTE
 PROJECT NO. 014-9698
 2014 ROAD REHABILITATION PROJECT
 CONTRA COSTA COUNTY CALIFORNIA


BLACK HAWK ROAD
 CROSS SECTIONS
 SCALE: H-1"=20' V-1"=1'
 SHEET 34 of 67

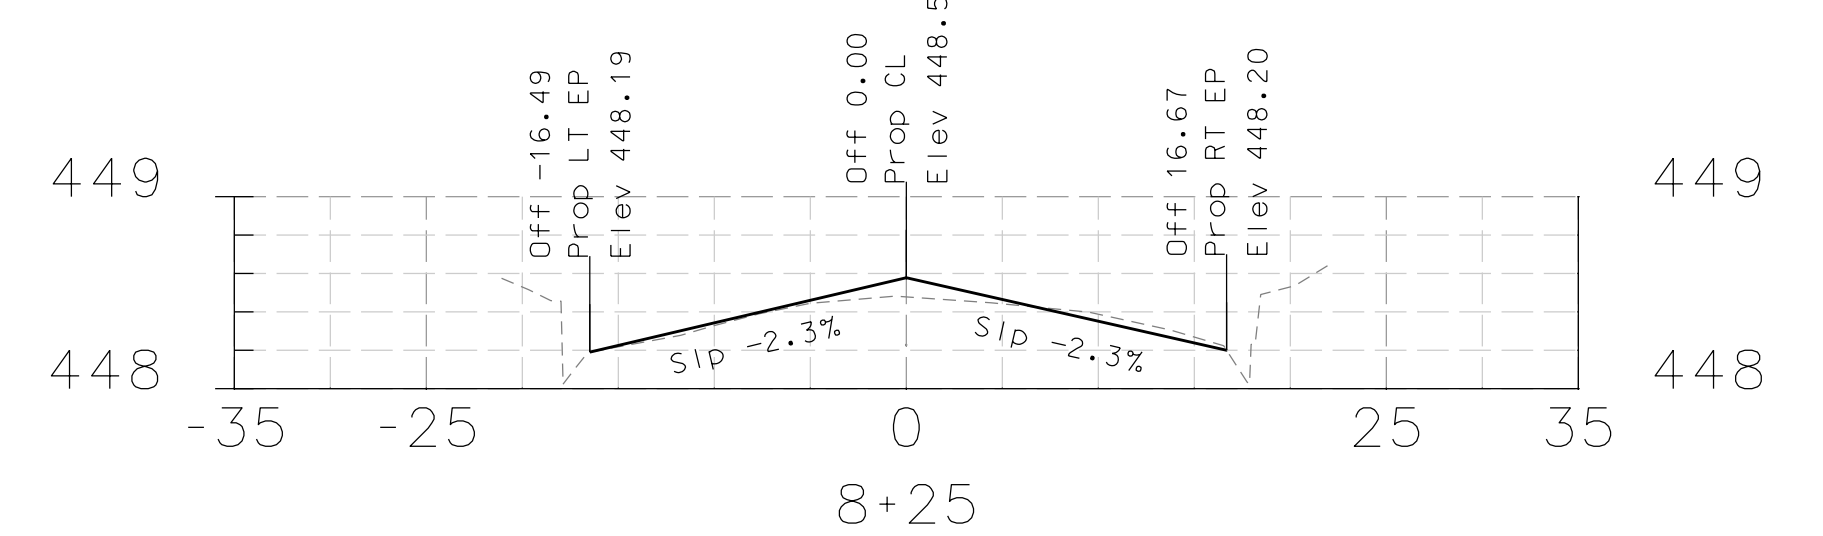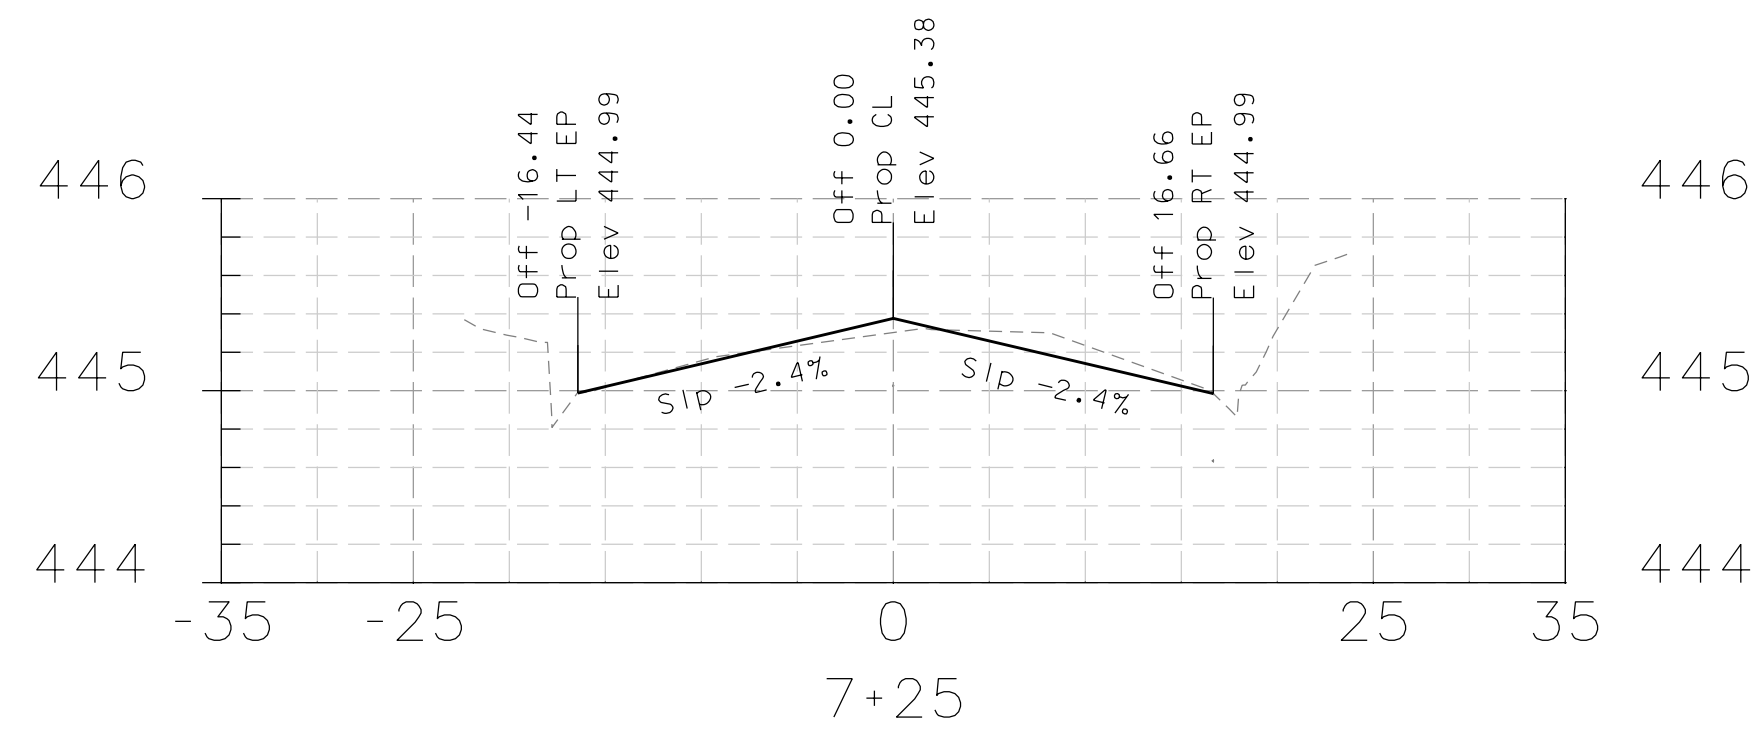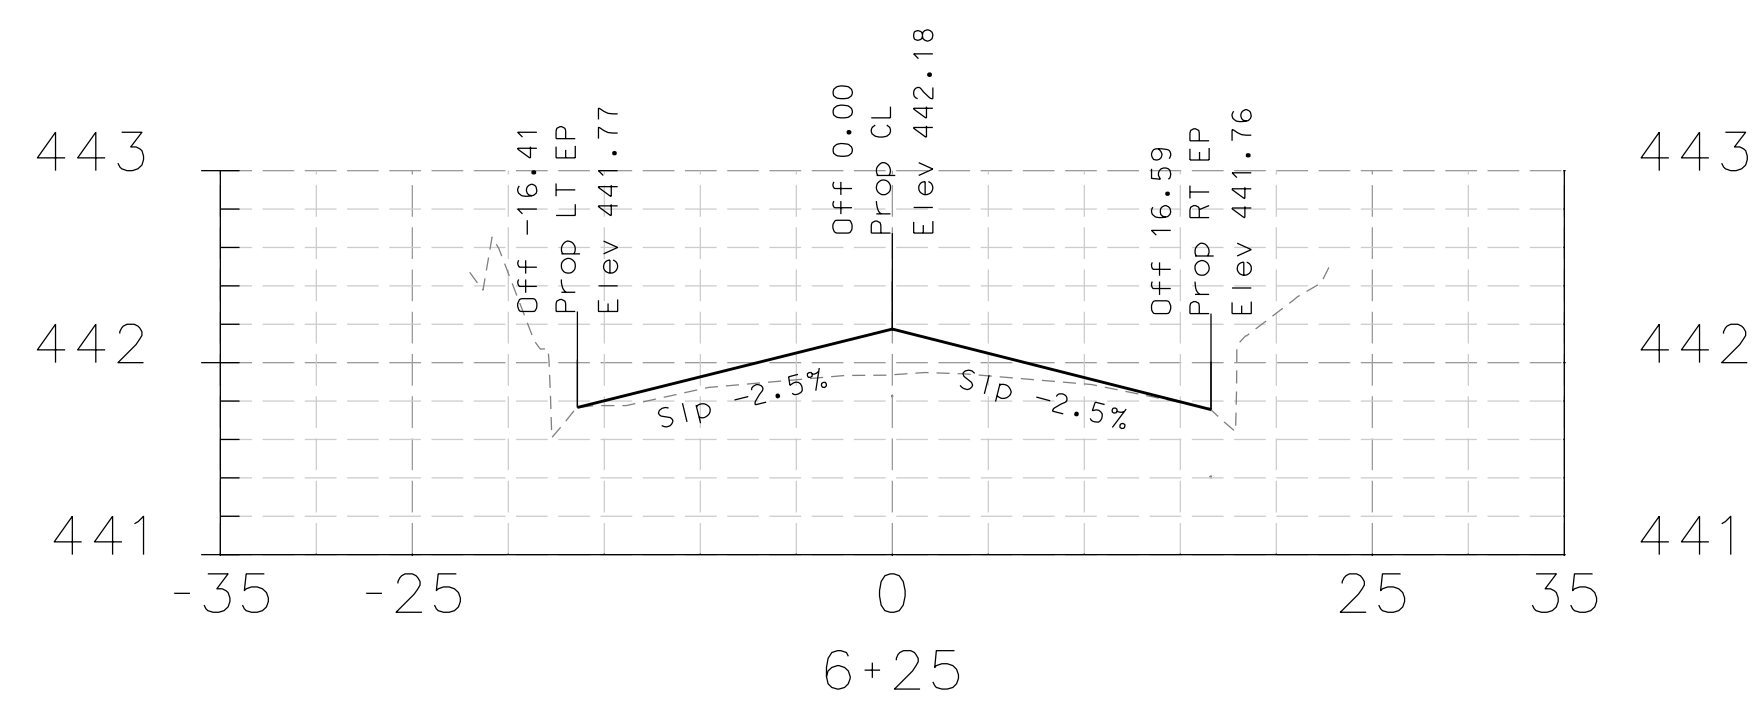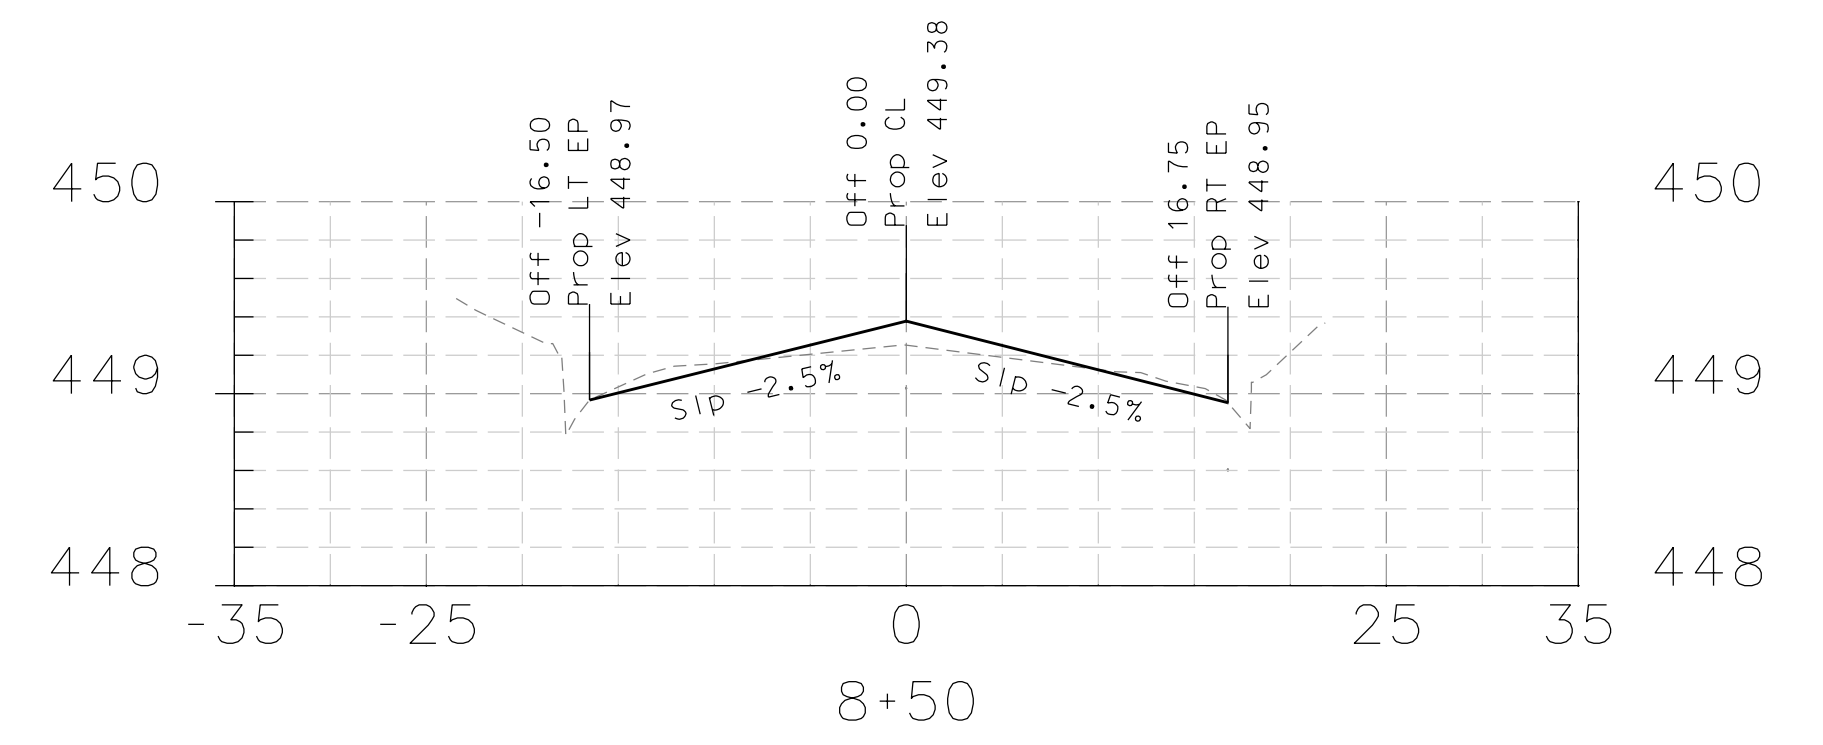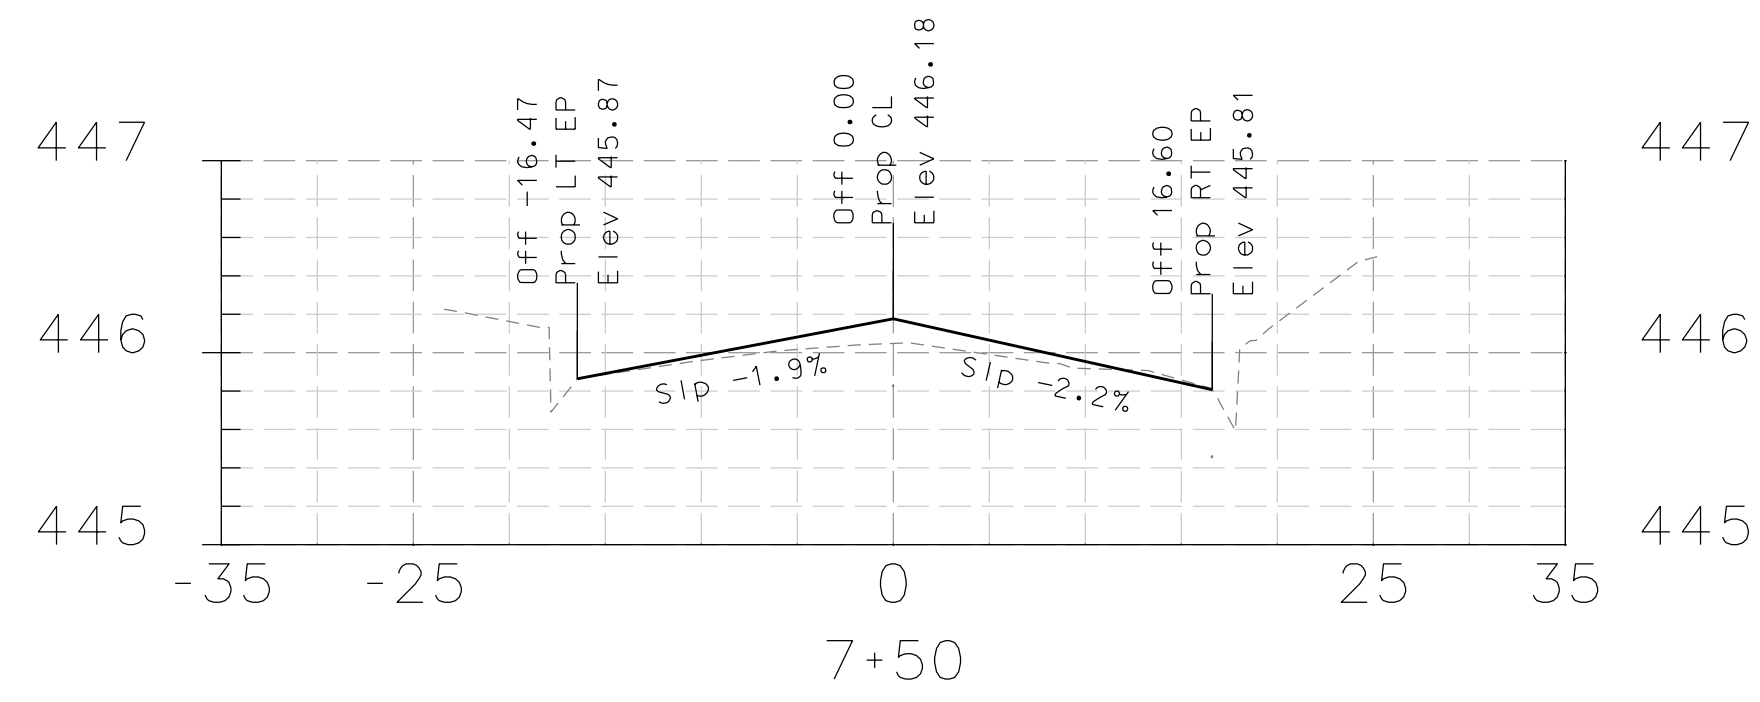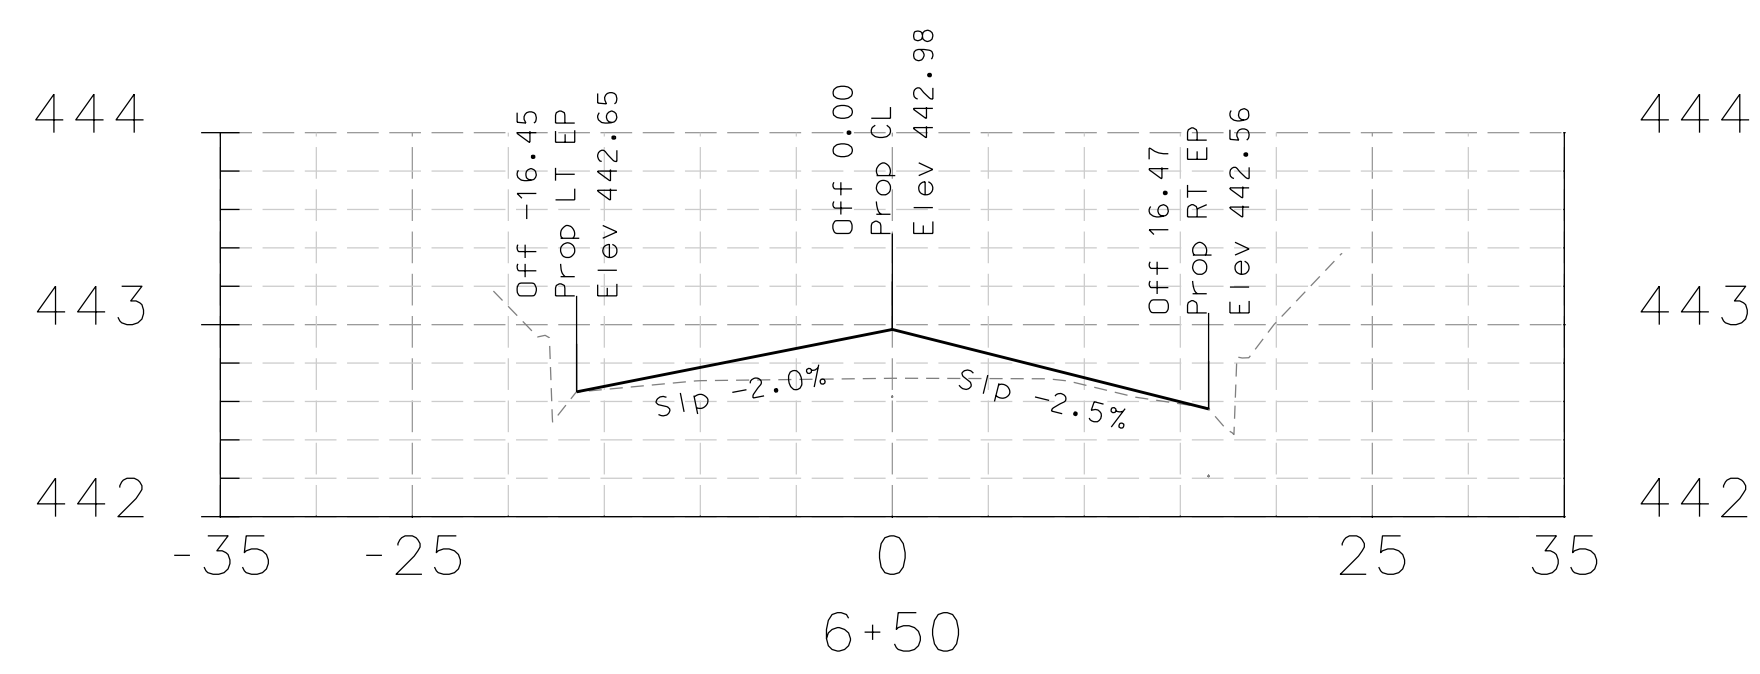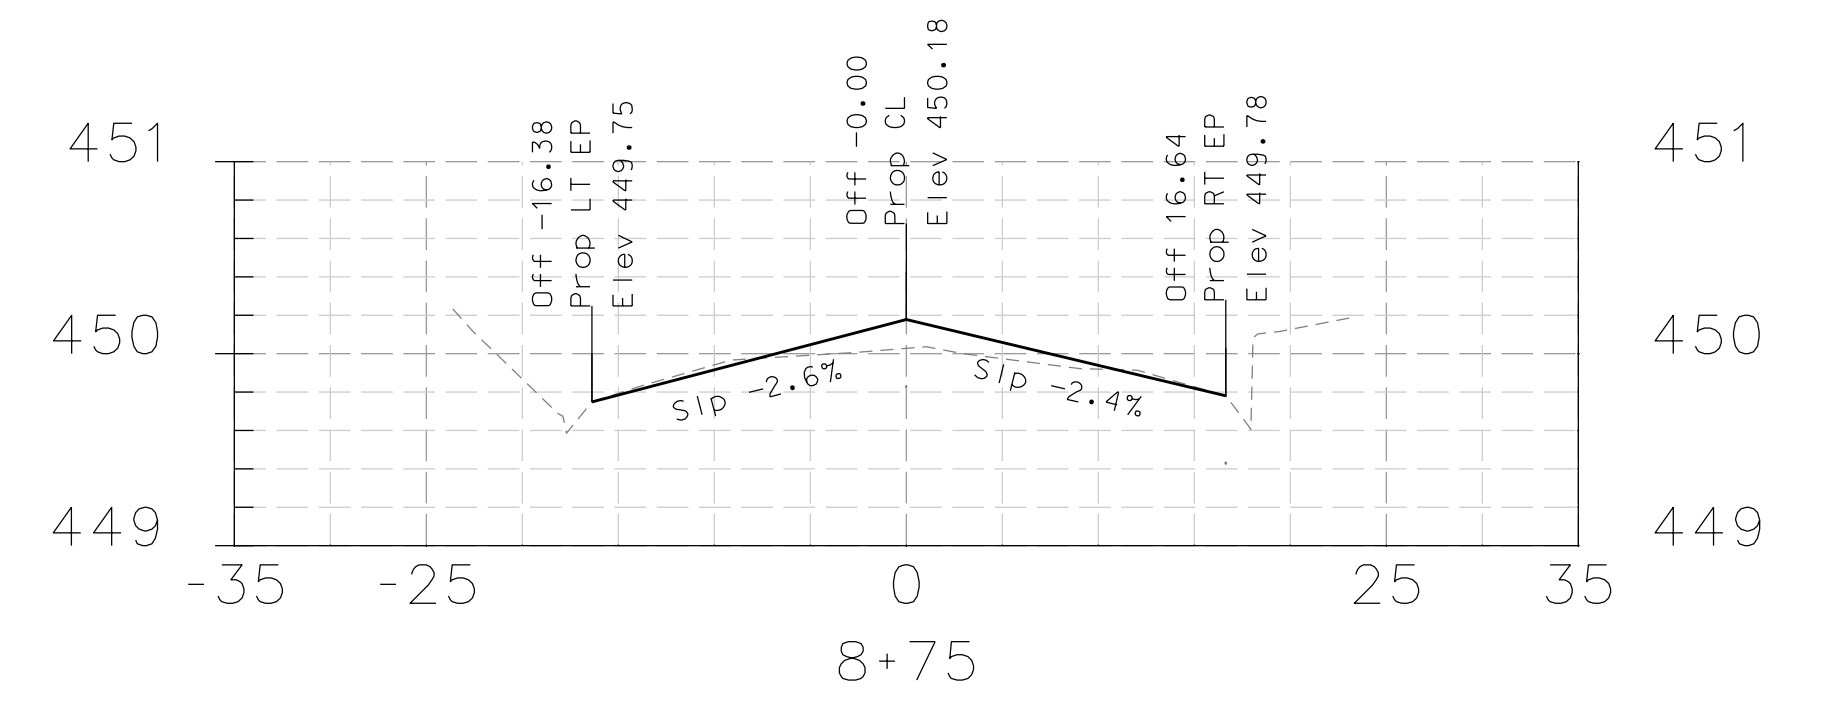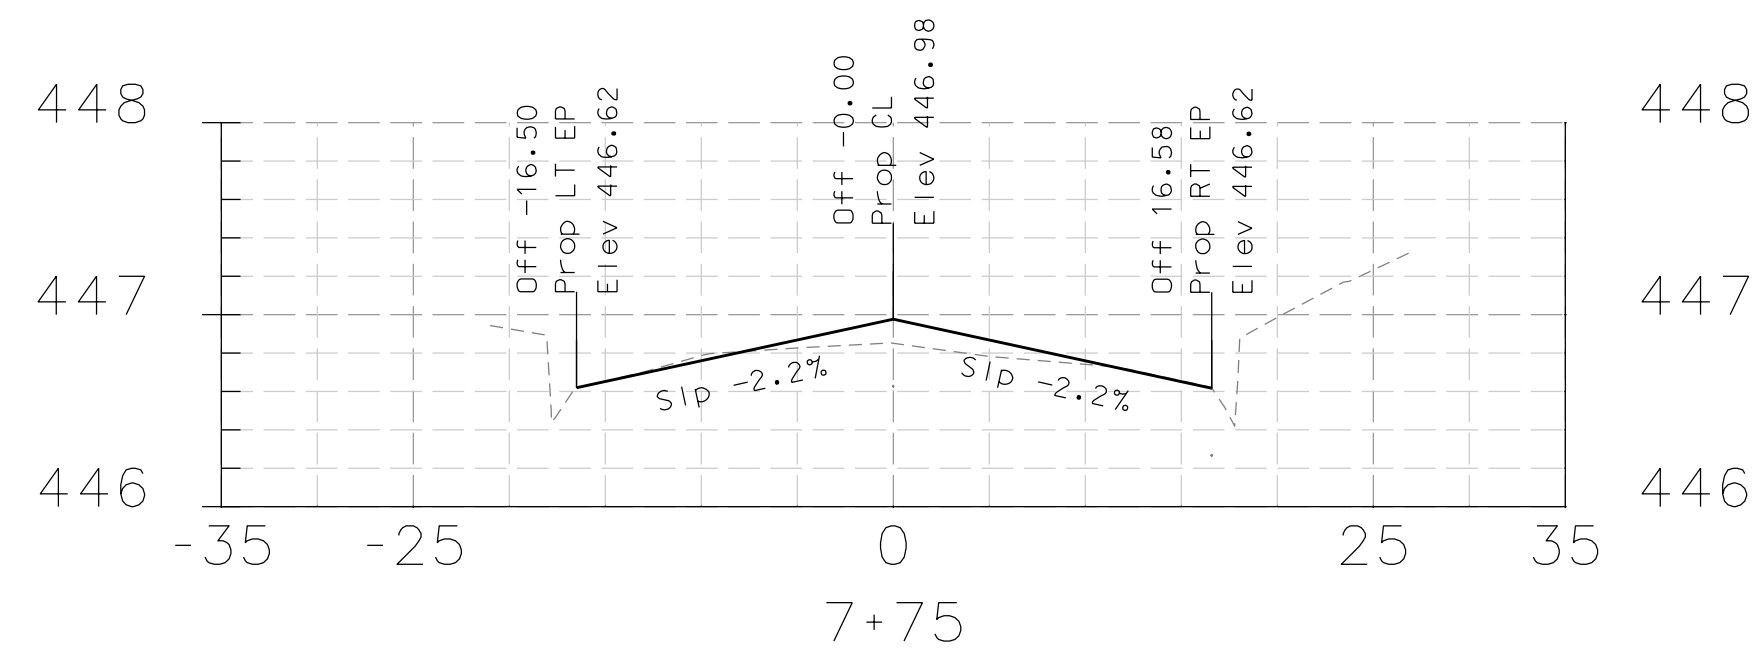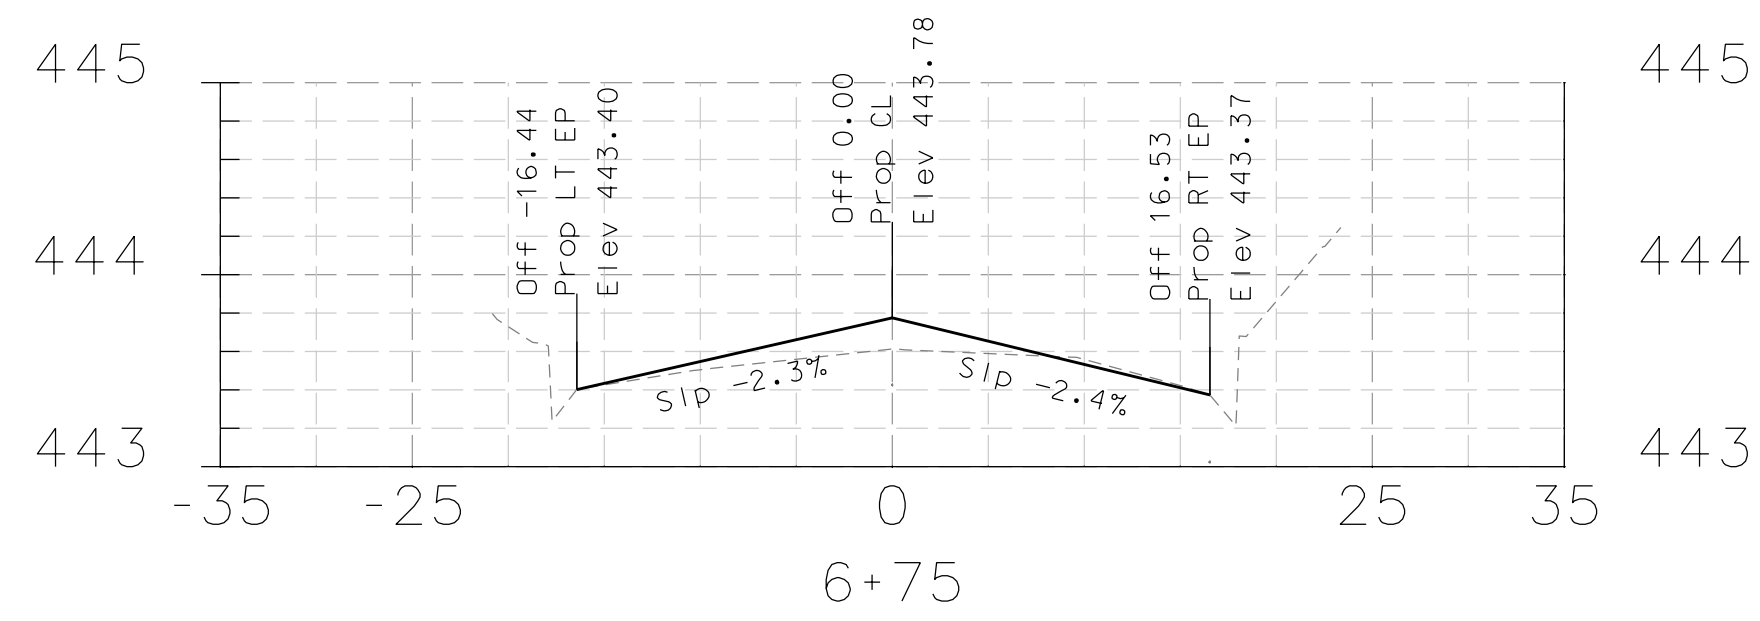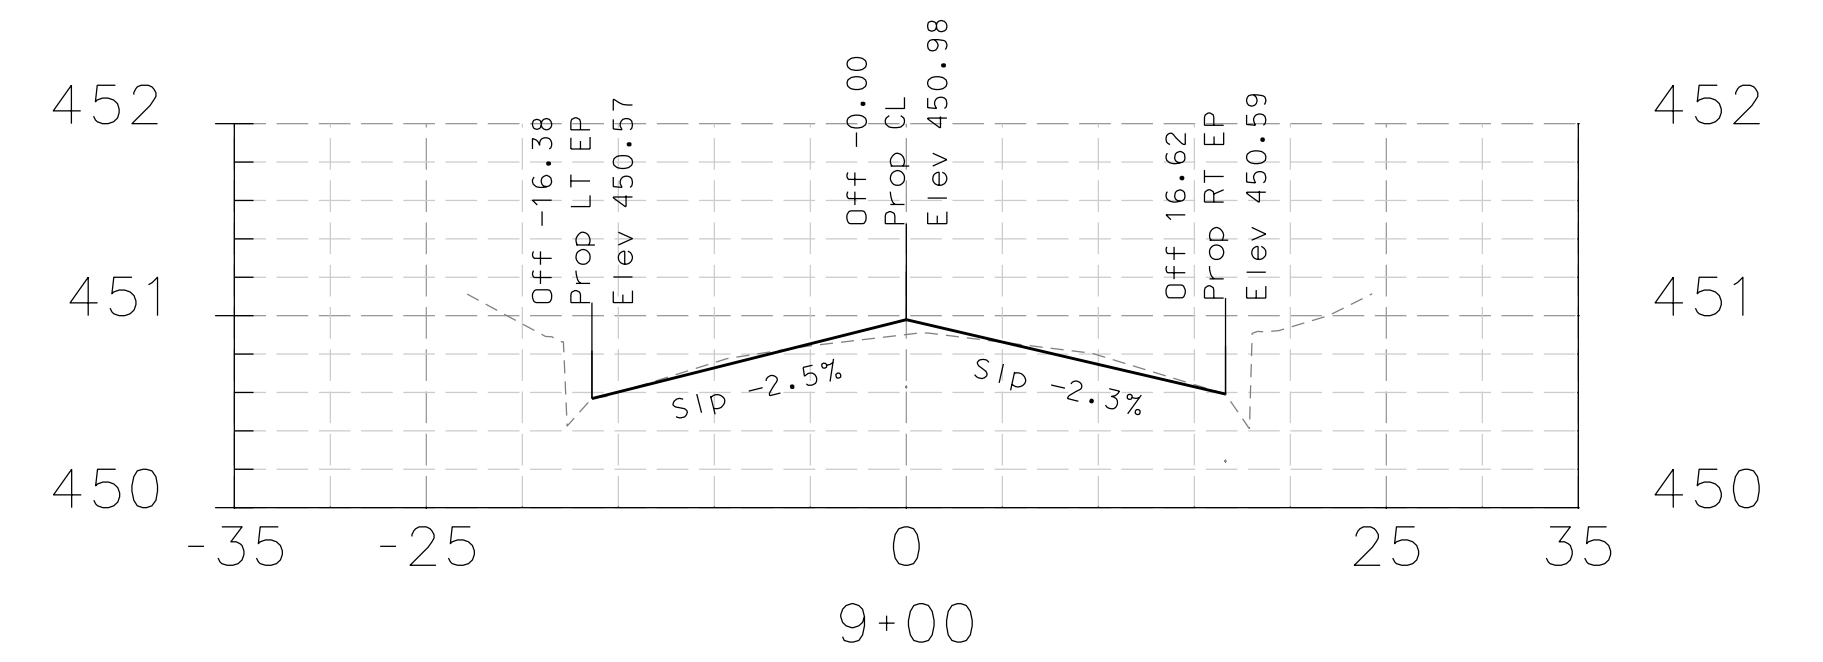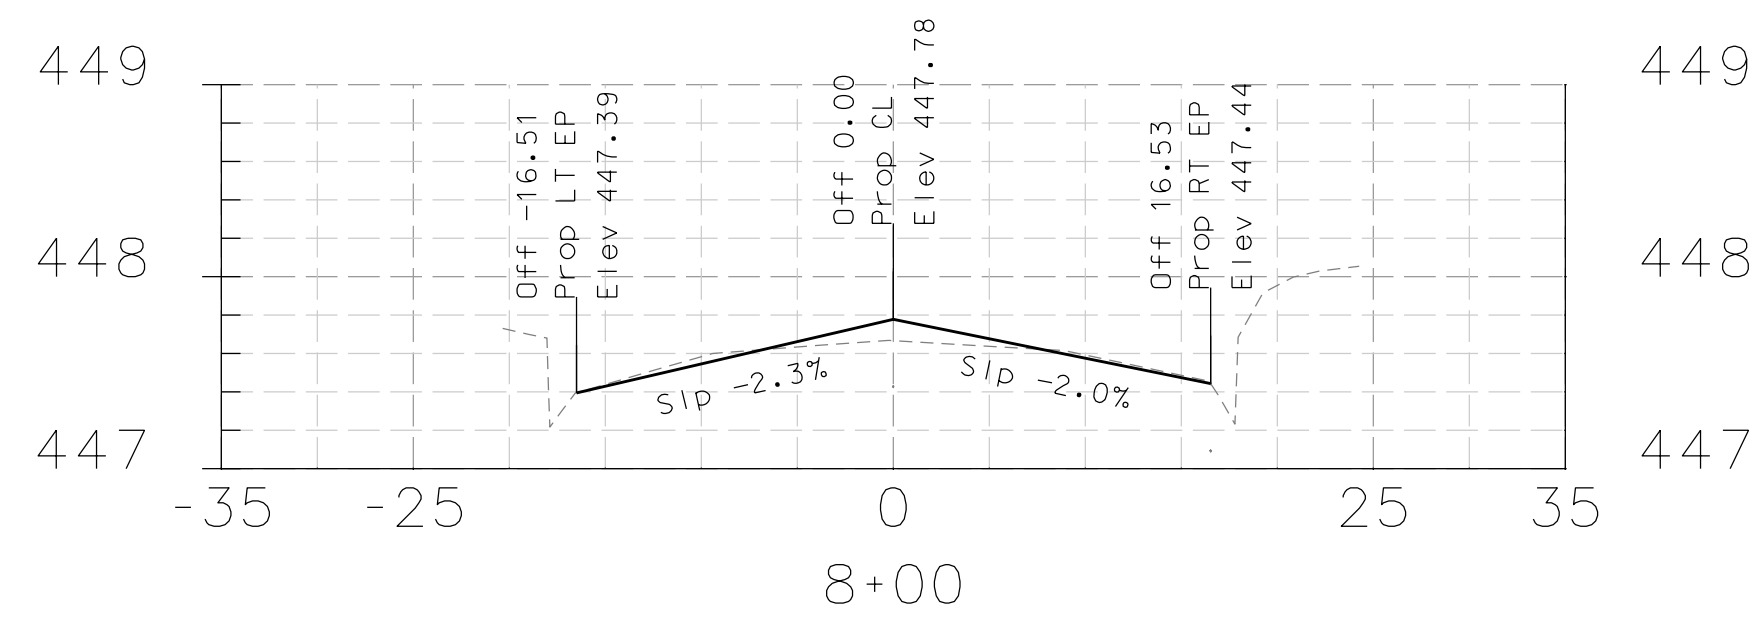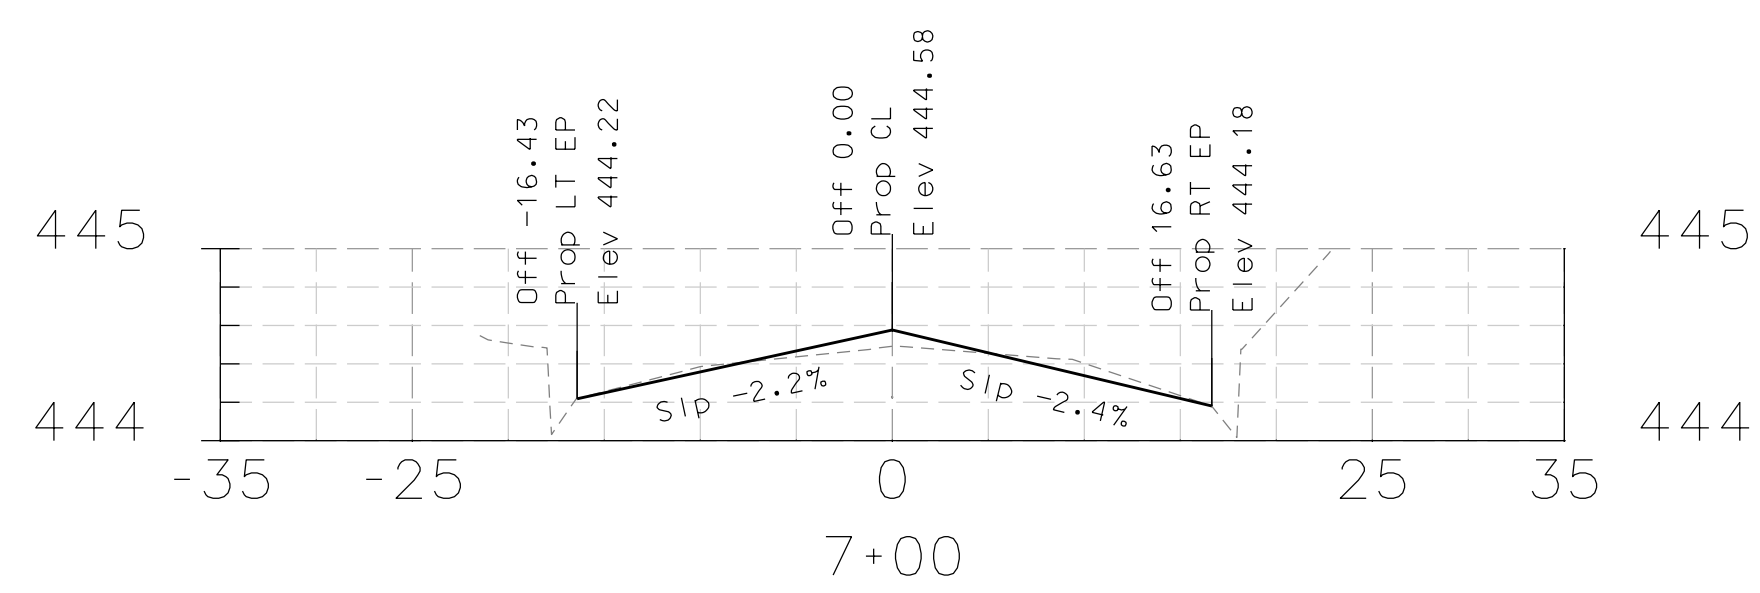

DATE	MARK	REVISION	INIT.

Designed by: JML
 Drawn by: JML
 Checked by: MJM
 Reviewed by: FKS
 Date: 4-10-14

SIGN: *[Signature]*
 DATE: 4-10-14












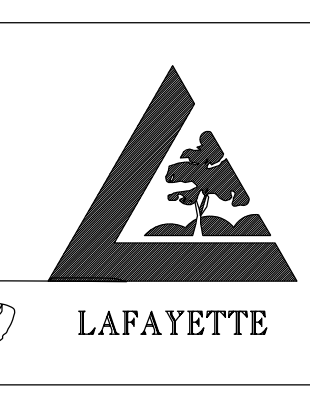


LAFAYETTE
 3675 Mount Diablo Boulevard, Suite 210
 Lafayette, California, 94549-1968
 (925) 299-3217 Fax (925) 284-3169
 www.ci.lafayette.ca.us

REVIEWED BY:
 CITY OF LAFAYETTE
[Signature]
 Tony Coe, Engineering Services Manager
 Date: 4-10-14

CITY OF LAFAYETTE
 PROJECT NO. 014-9698
 2014 ROAD REHABILITATION PROJECT
 CONTRA COSTA COUNTY CALIFORNIA


BLACK HAWK ROAD
 CROSS SECTIONS
 SCALE: H-1"=20' V-1"=1'
 SHEET 35 of 67

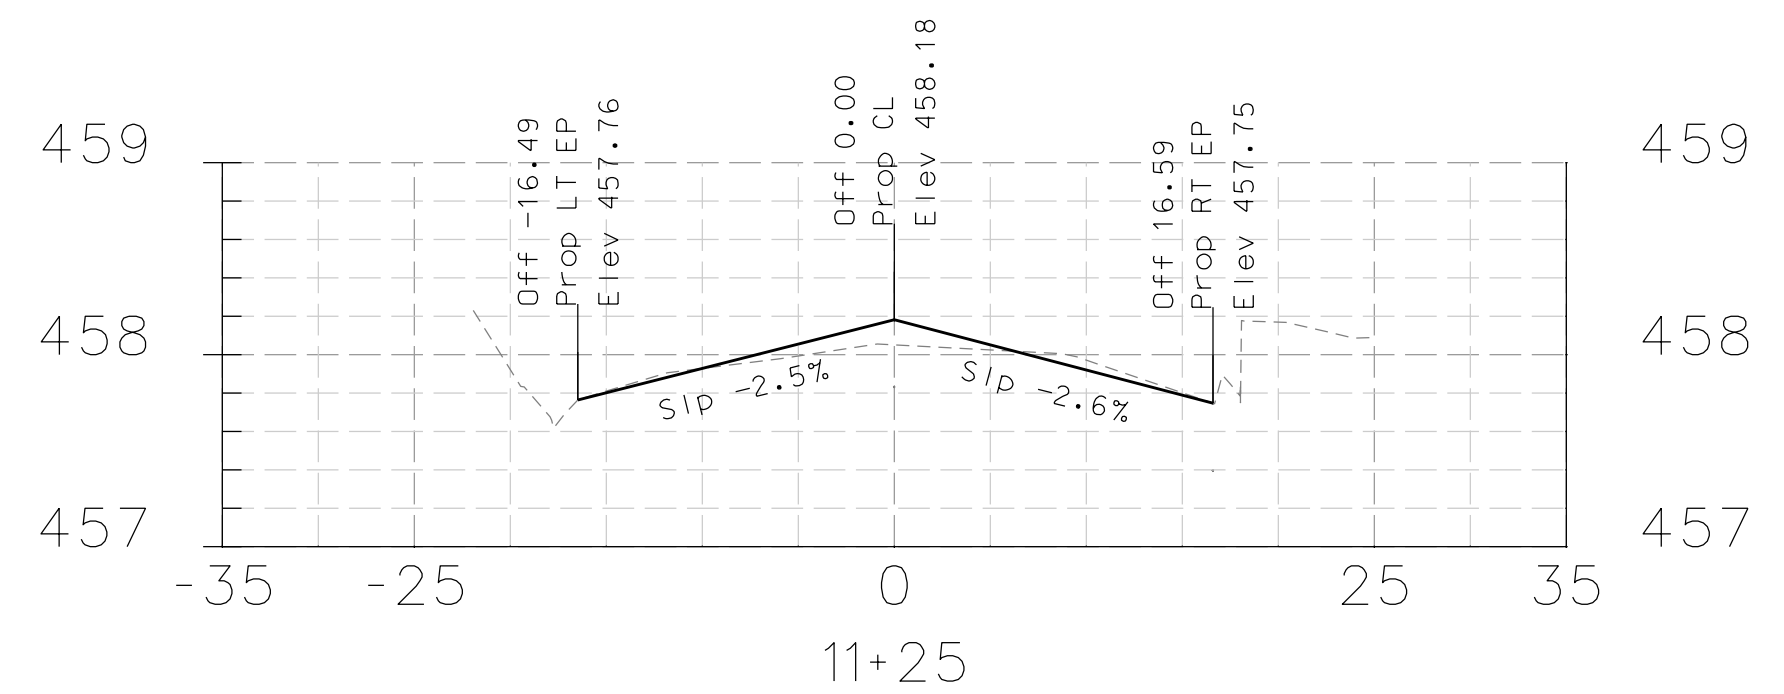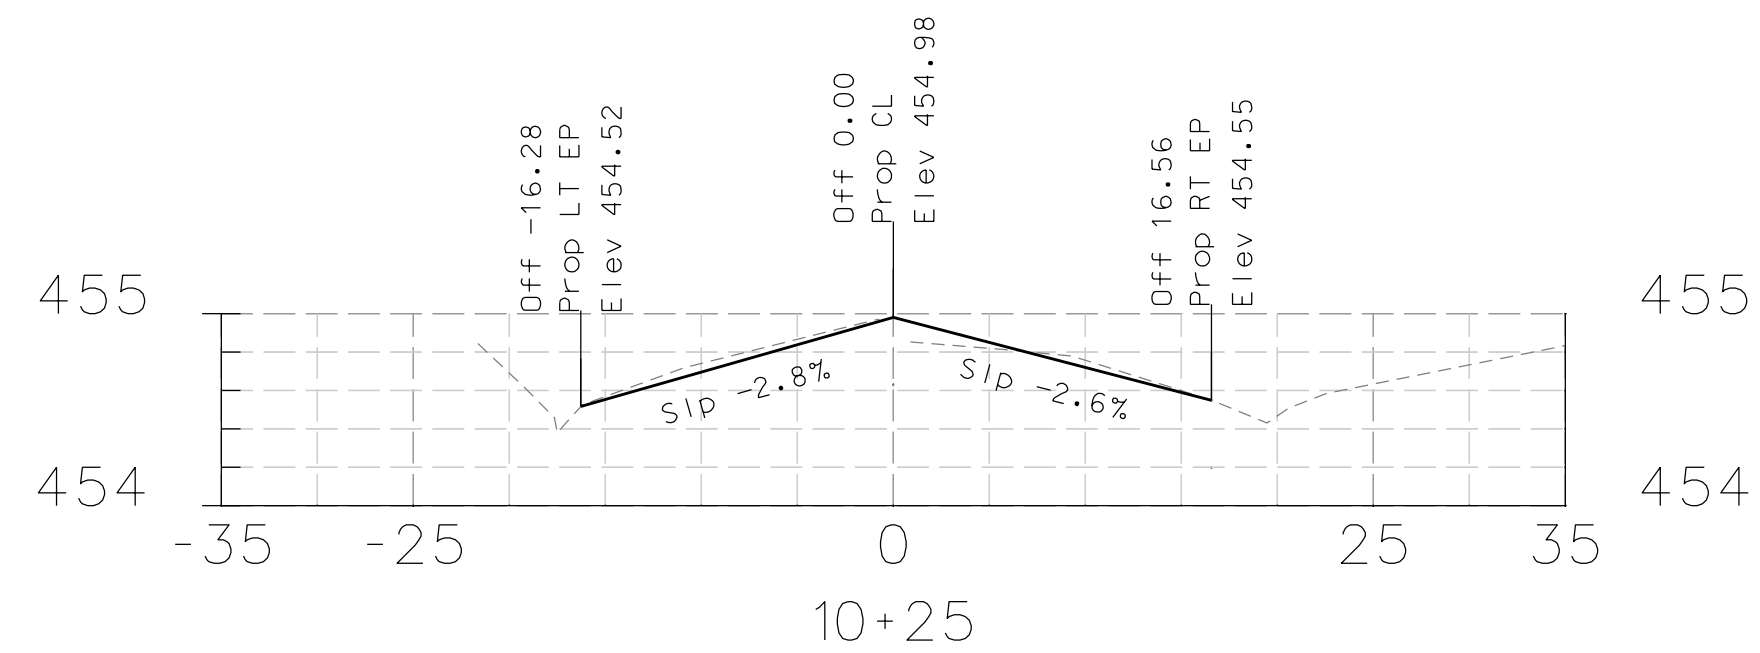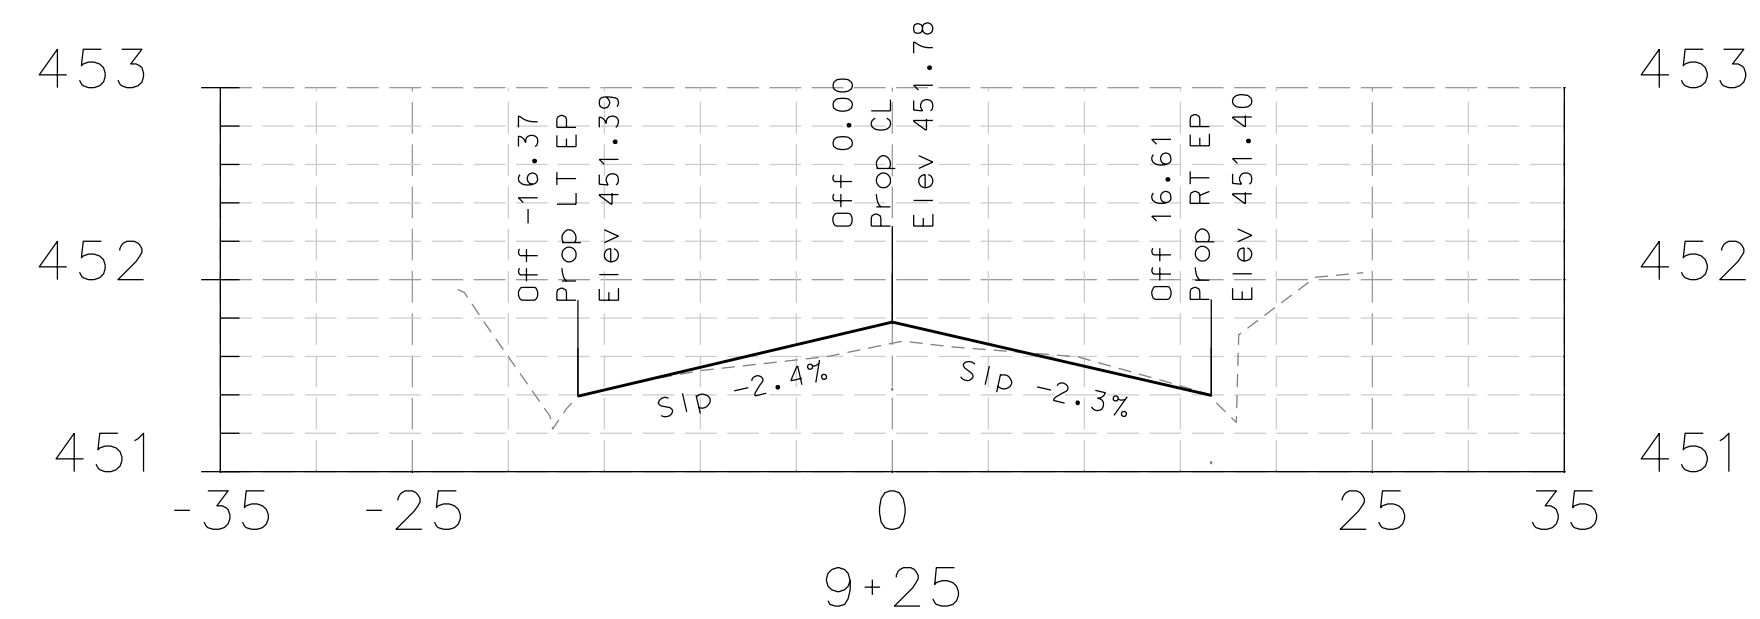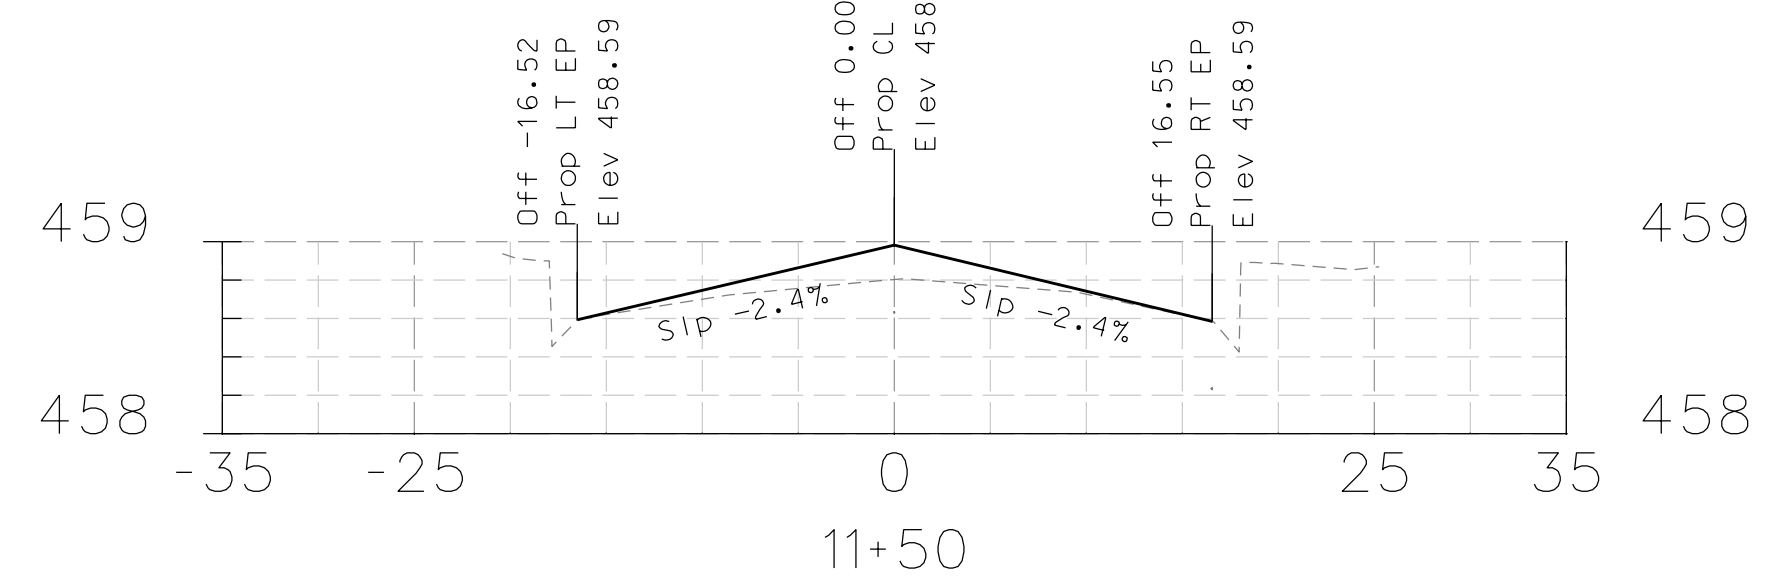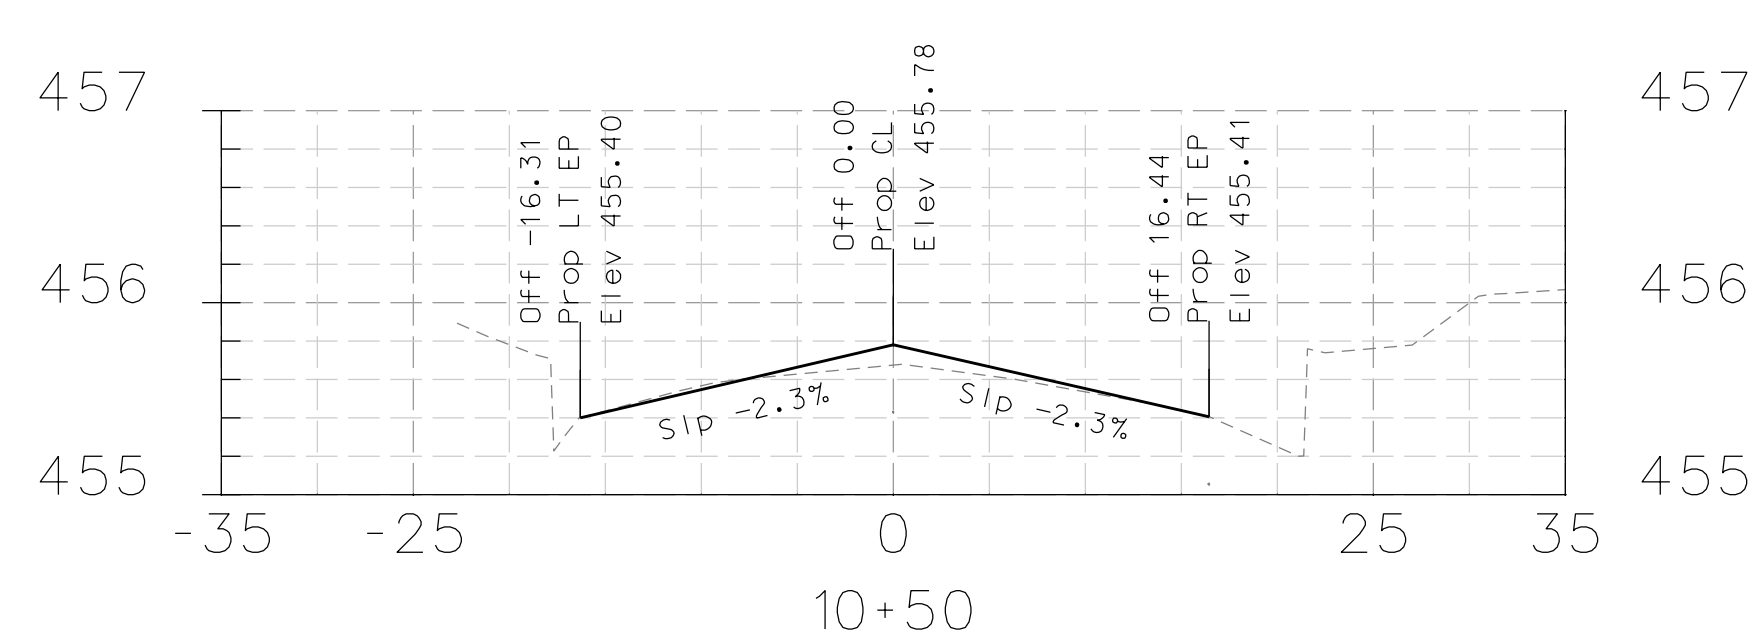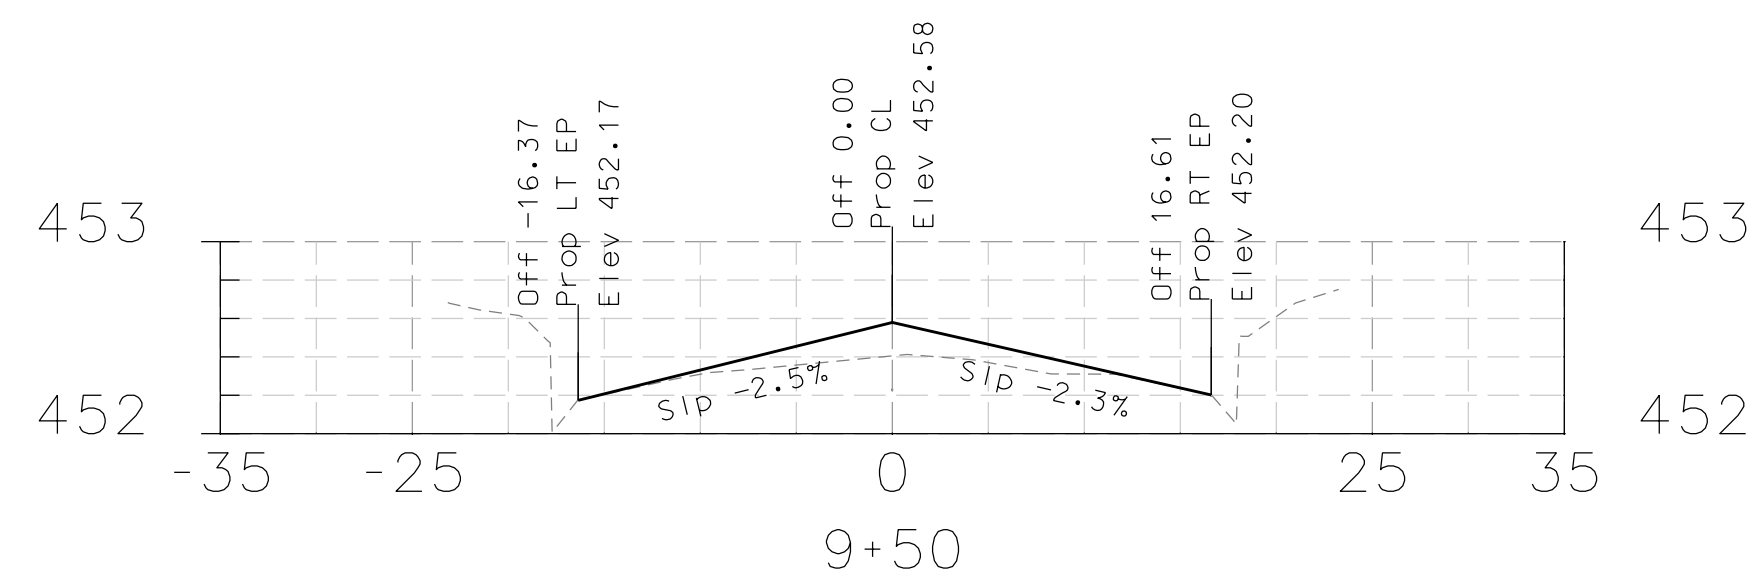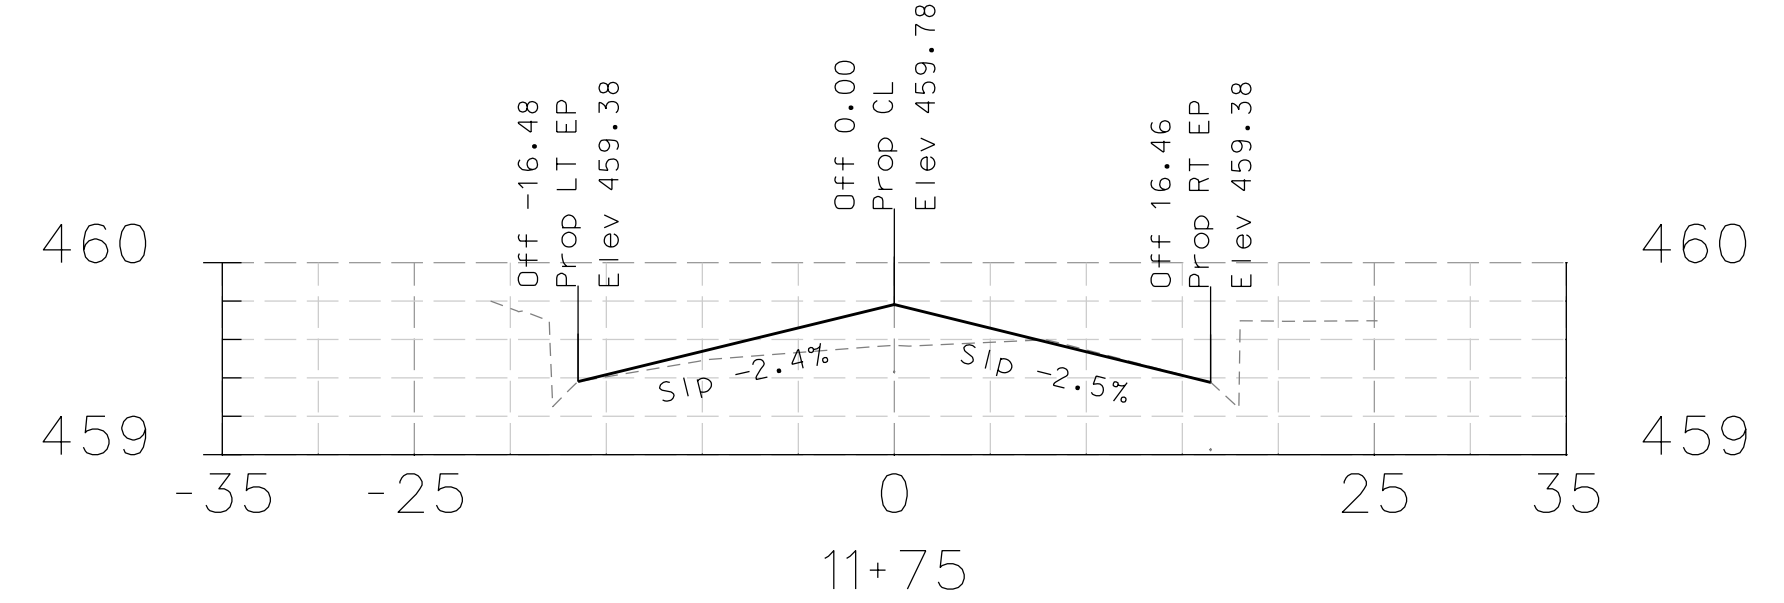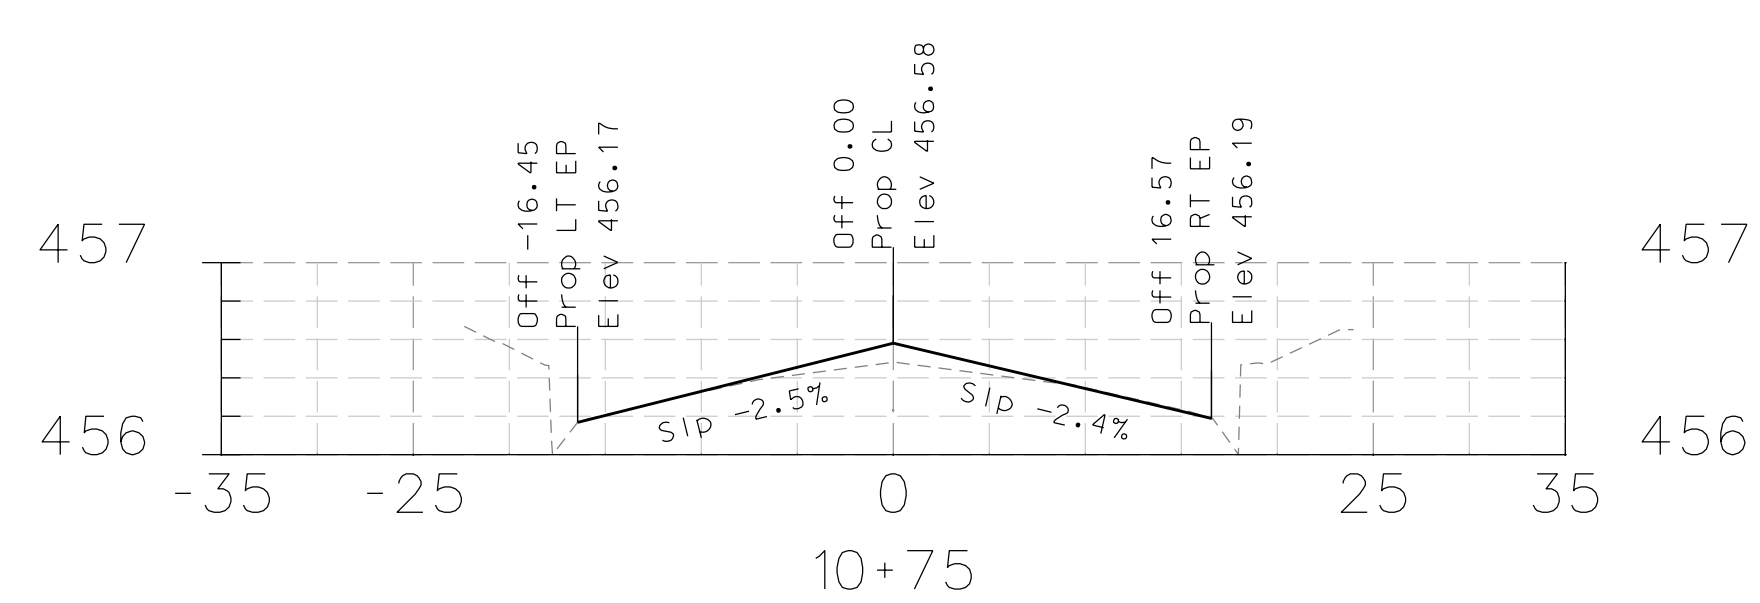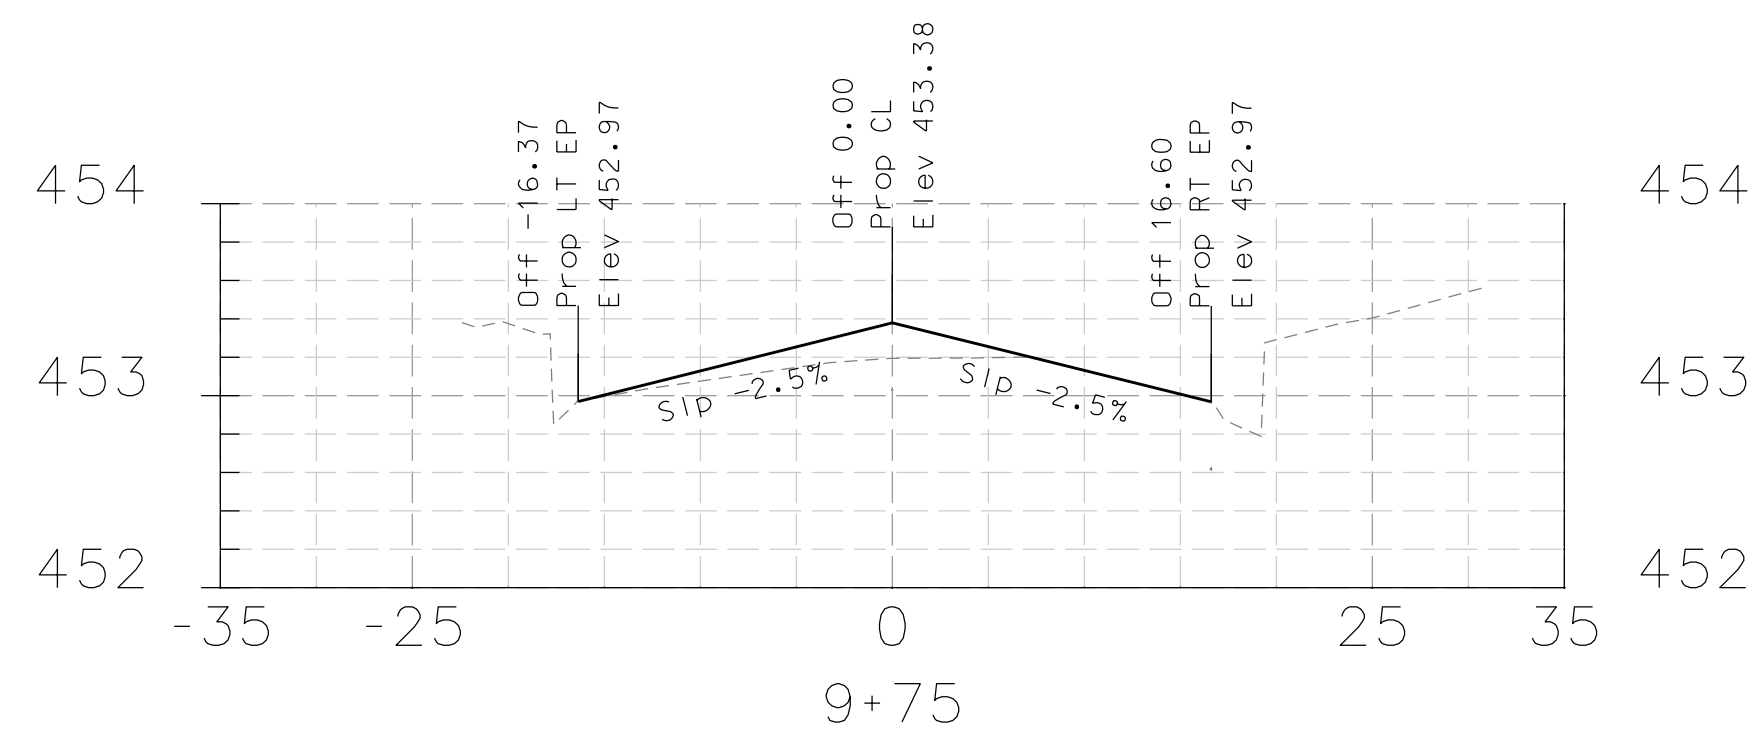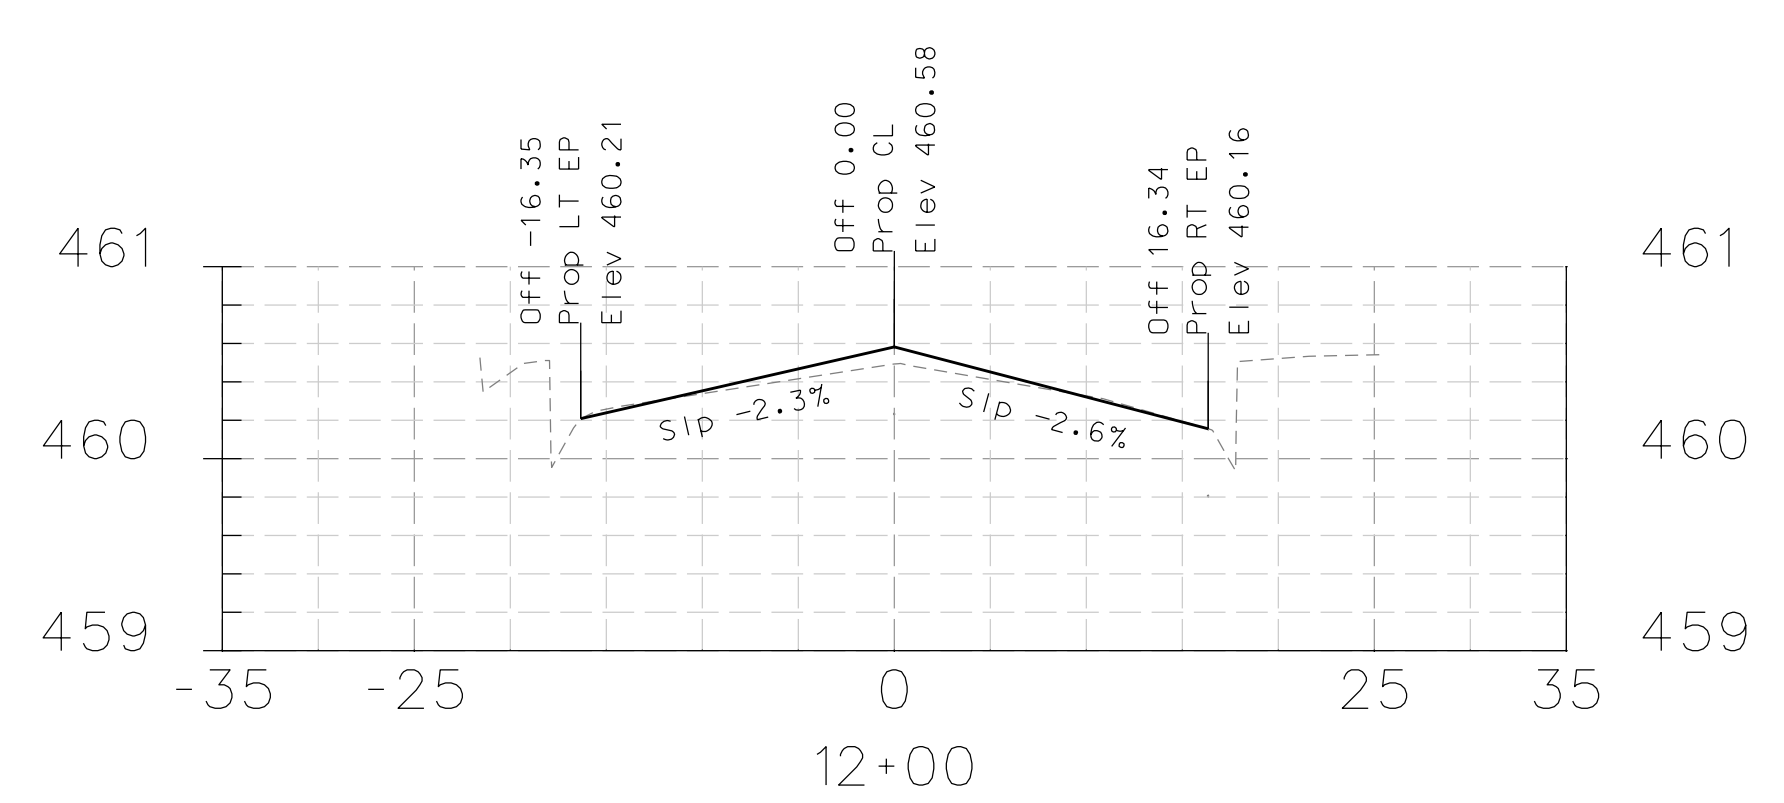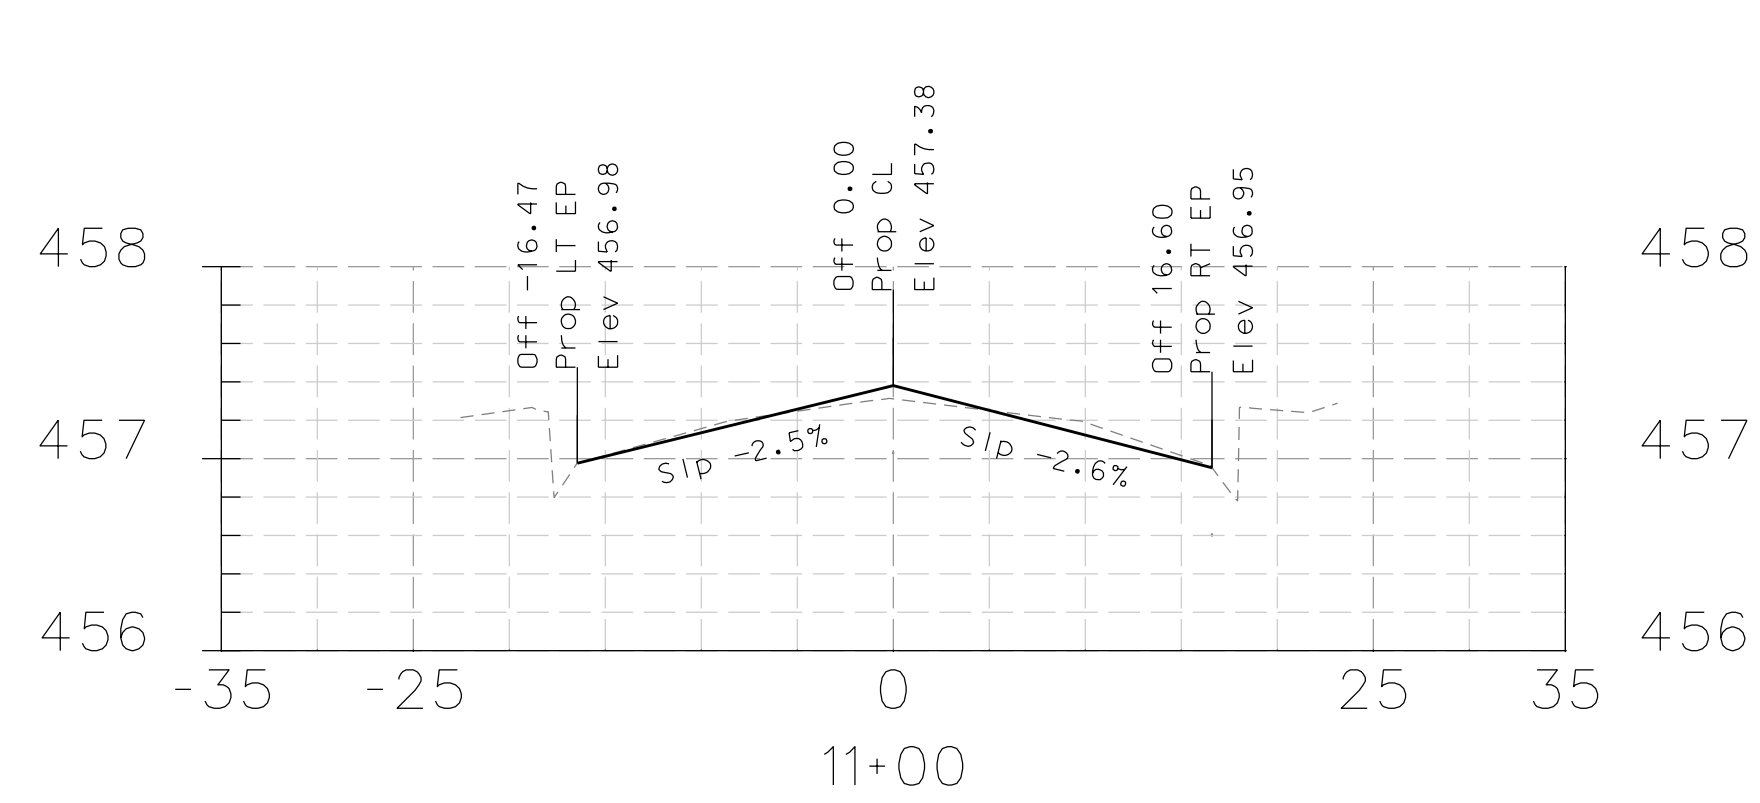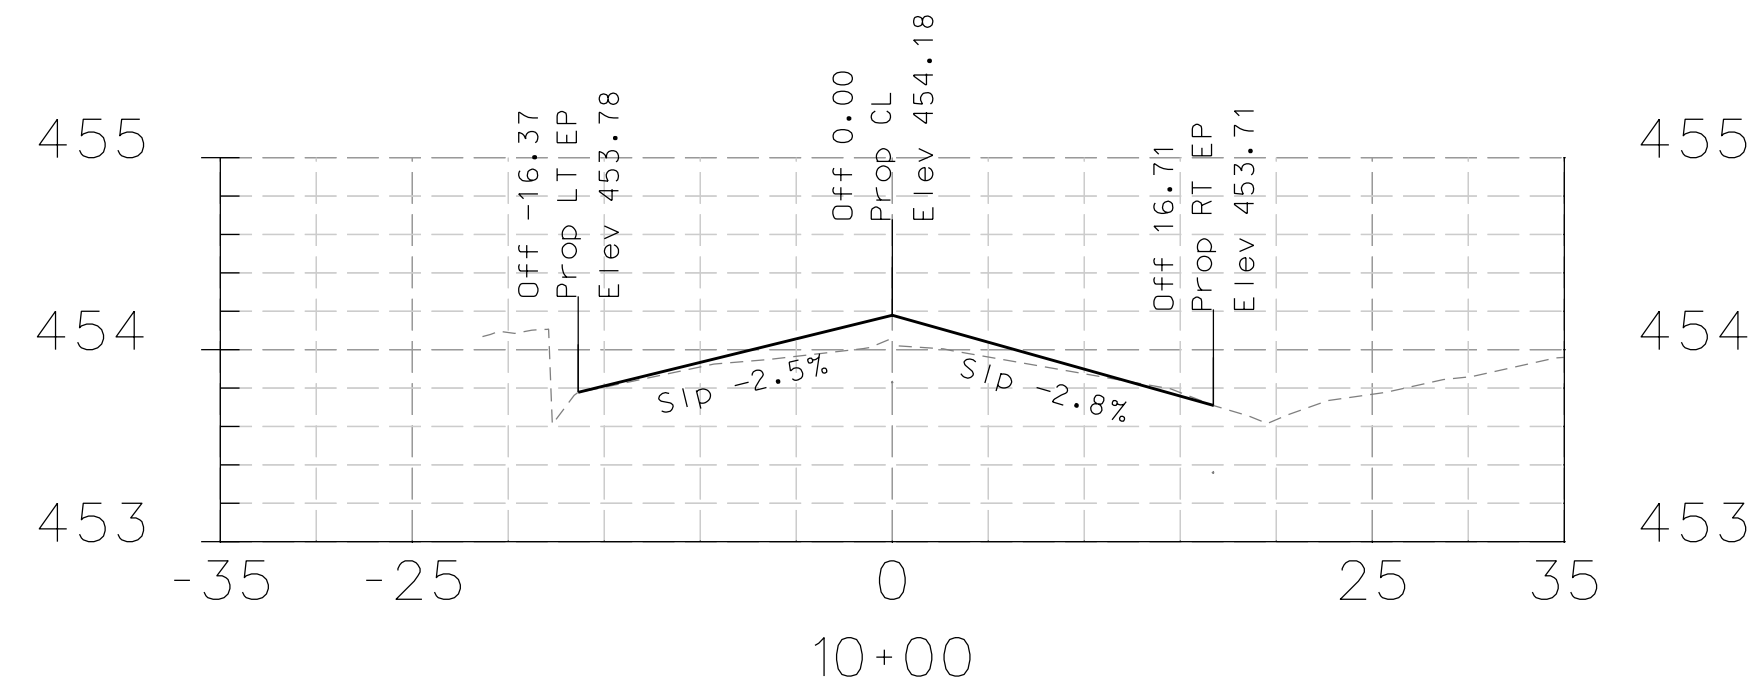

DATE	MARK	REVISION	INIT.

Designed by: JML
 Drawn by: JML
 Checked by: MJM
 Reviewed by: FKS
 Date: 4-10-14

SIGN: *[Signature]*
 DATE: 4-10-14












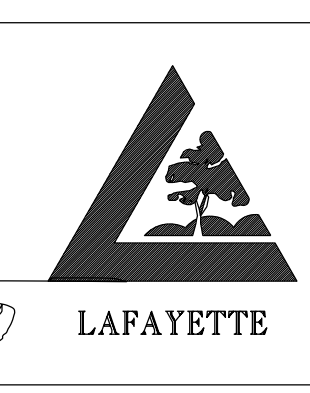


LAFAYETTE
 3675 Mount Diablo Boulevard, Suite 210
 Lafayette, California, 94549-1968
 (925) 299-3217 Fax (925)284-3169
 www.ci.lafayette.ca.us

REVIEWED BY:
 CITY OF LAFAYETTE
[Signature]
 Tony Coe, Engineering Services Manager
 Date: 4-10-14

CITY OF LAFAYETTE
 PROJECT NO. 014-9698
 2014 ROAD REHABILITATION PROJECT
 CONTRA COSTA COUNTY CALIFORNIA


BLACK HAWK ROAD
 CROSS SECTIONS
 SCALE: H-1"=20' V-1"=1'
 SHEET 36 of 67

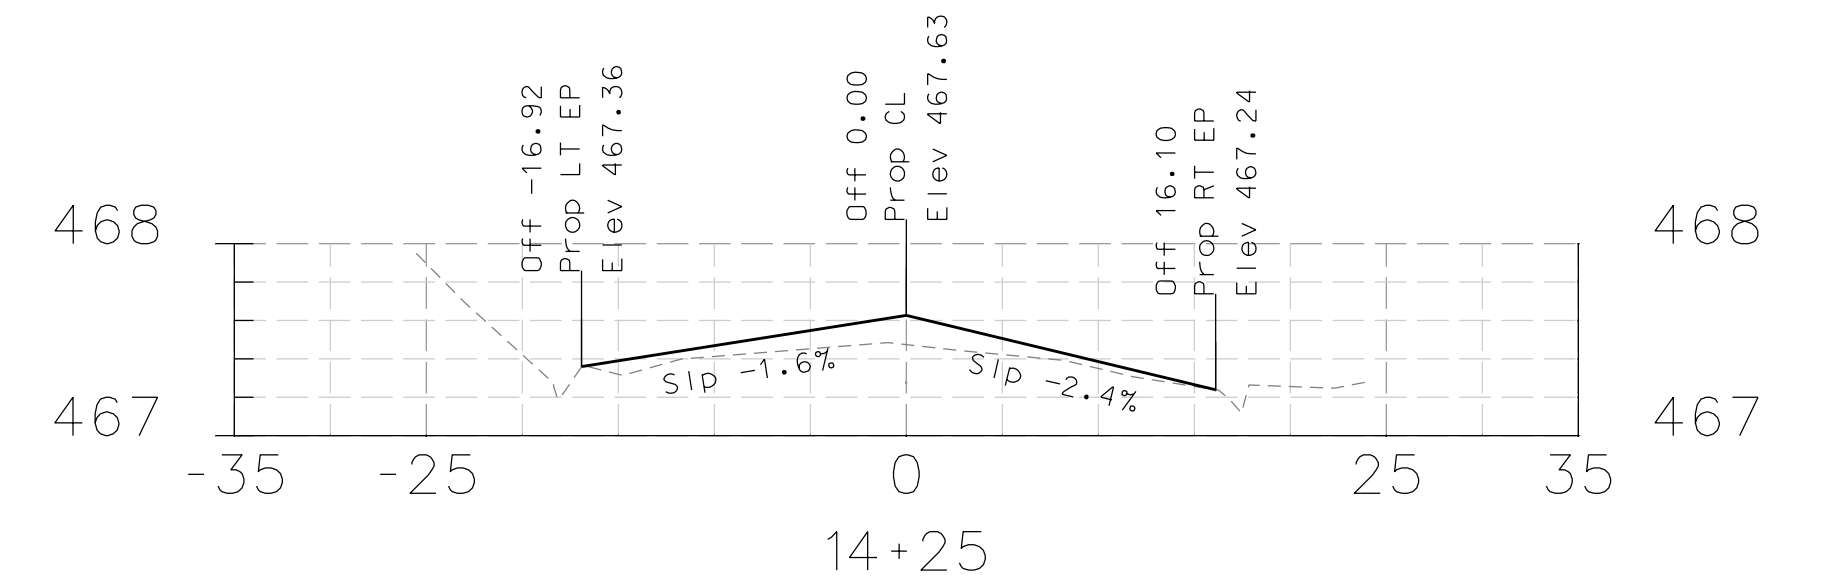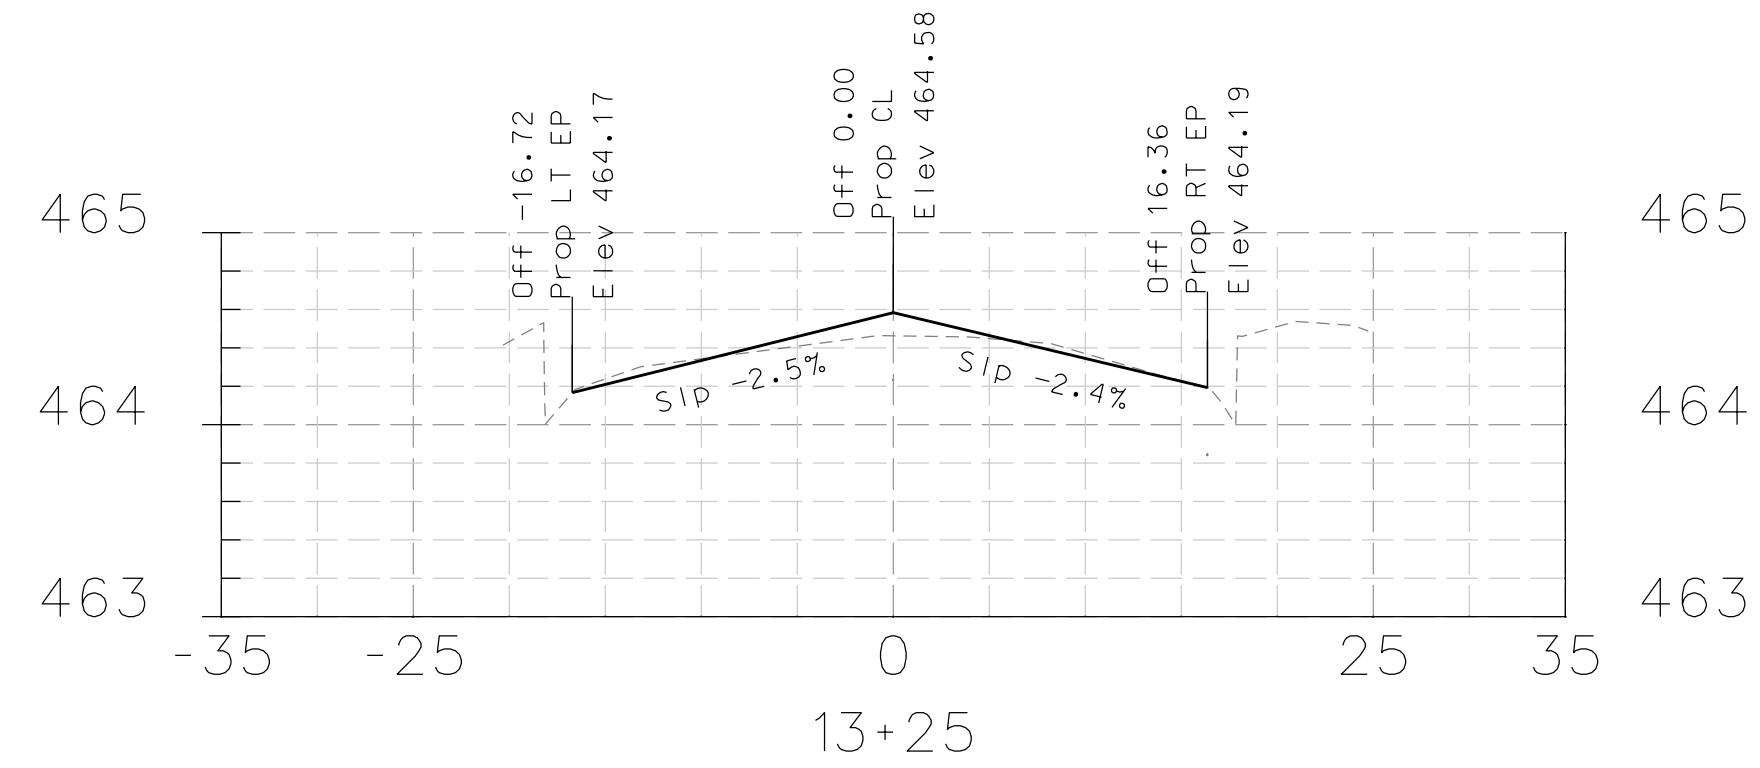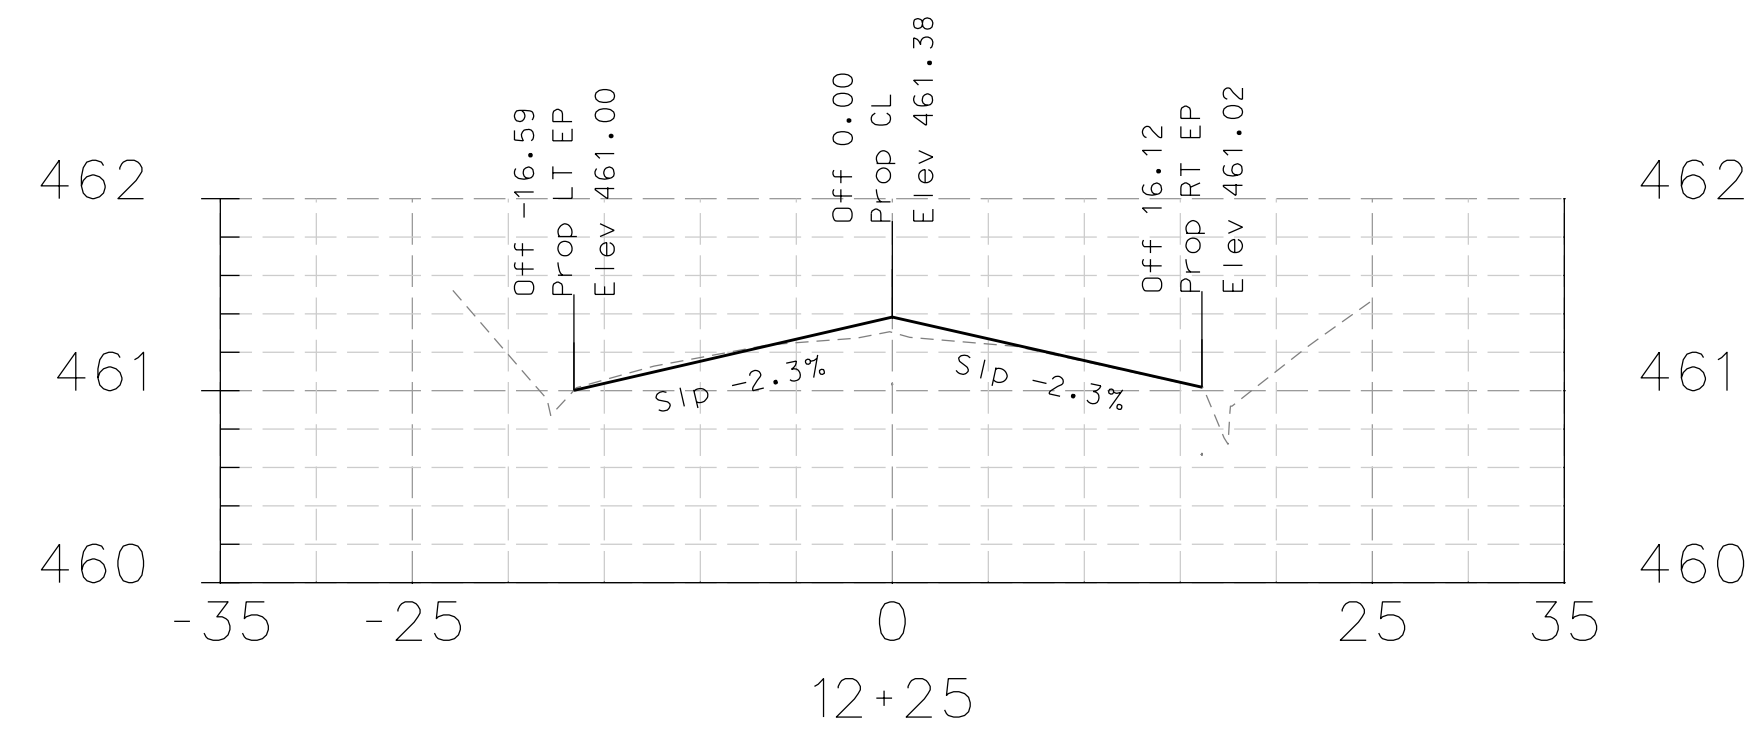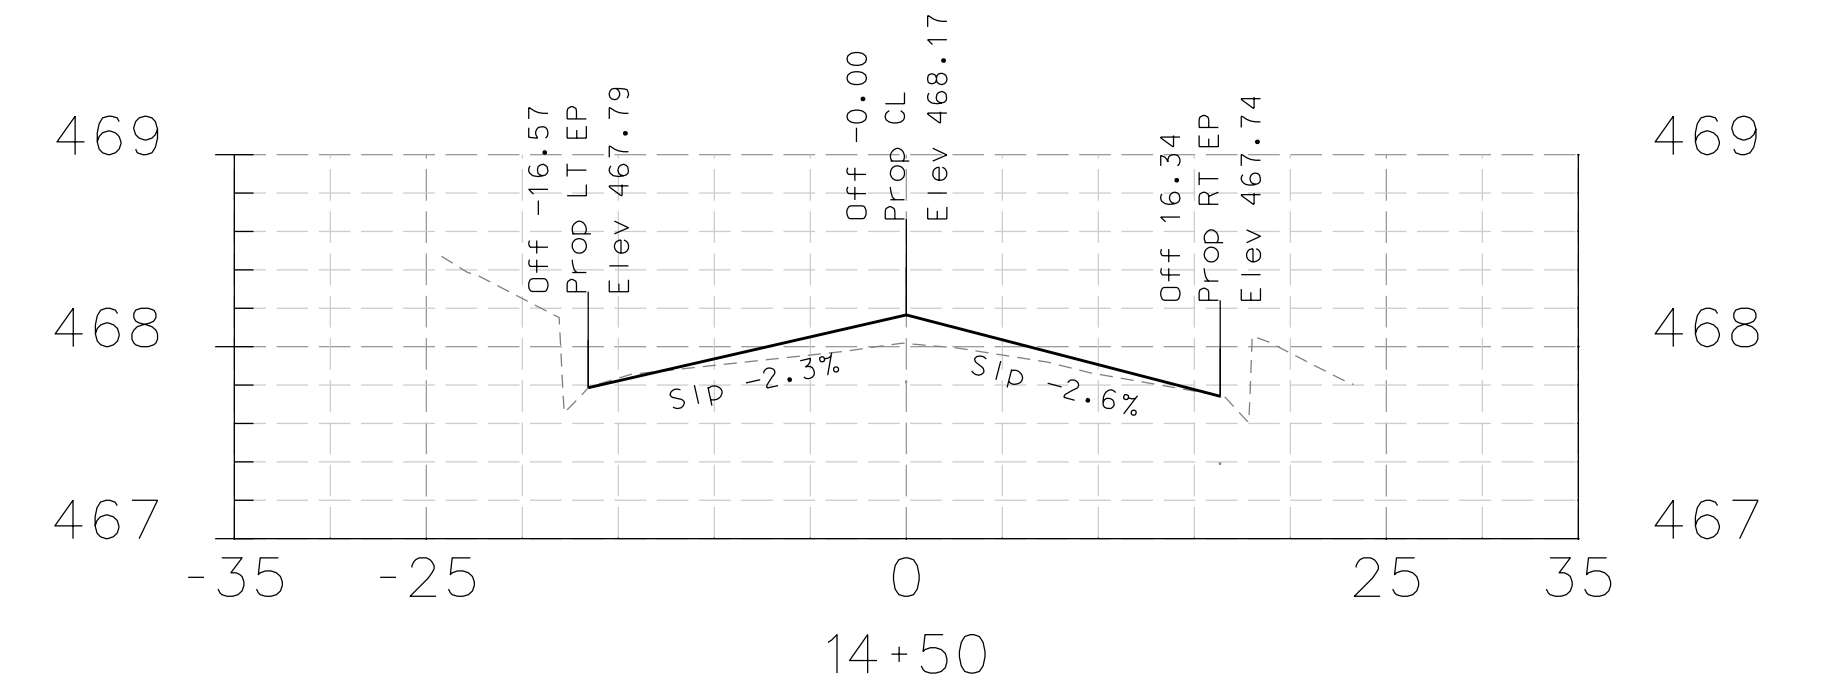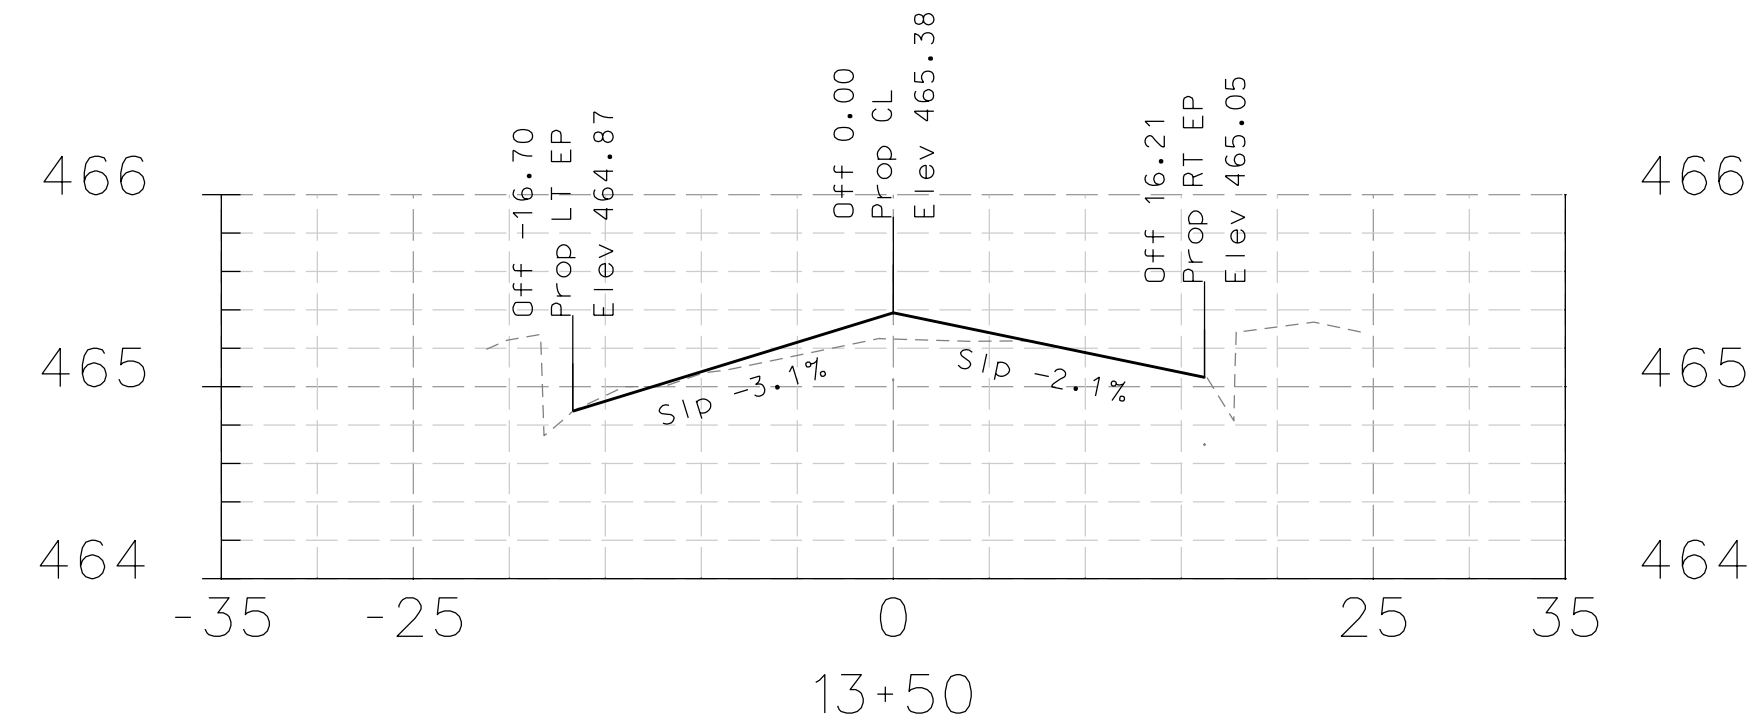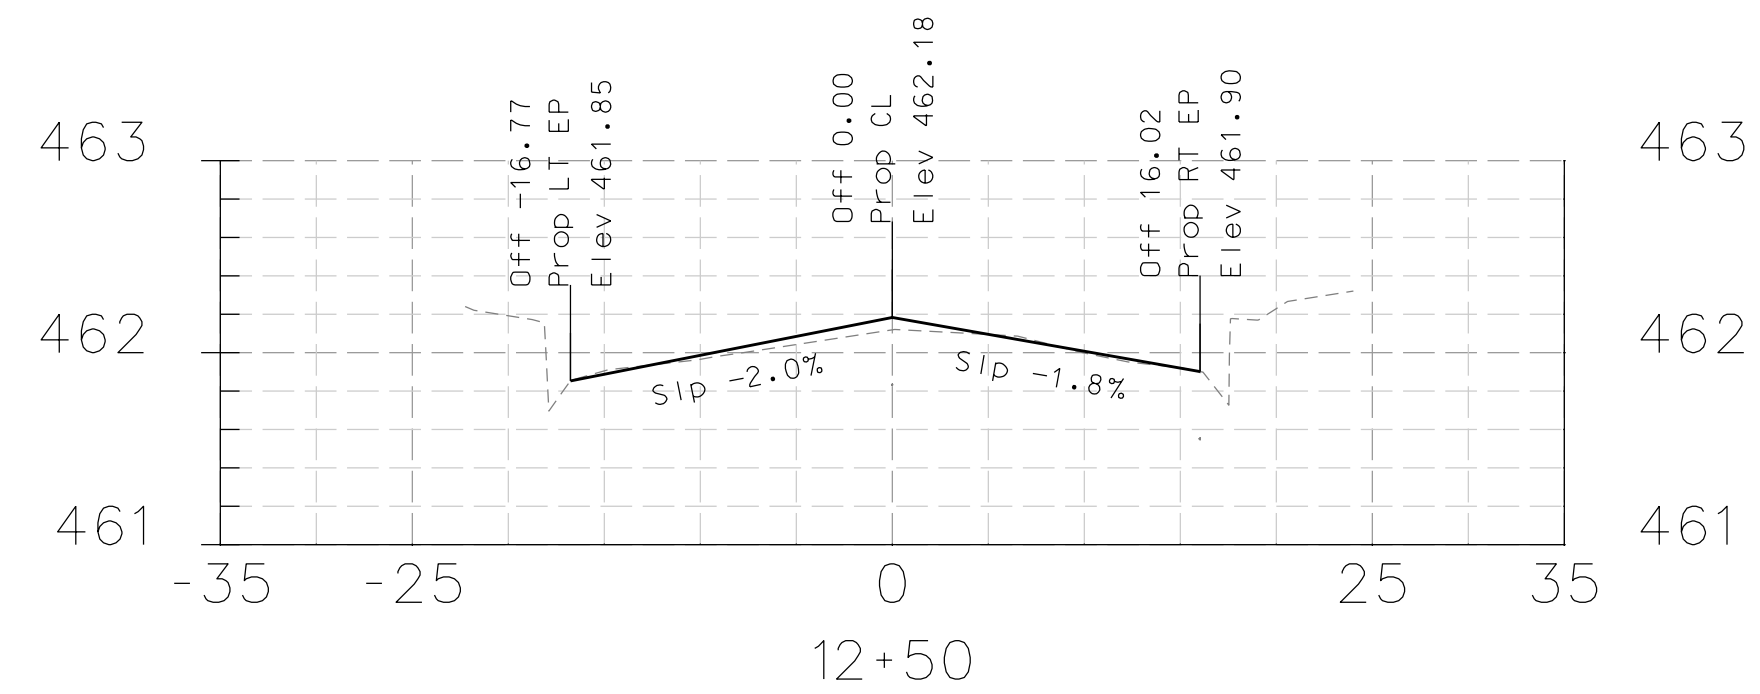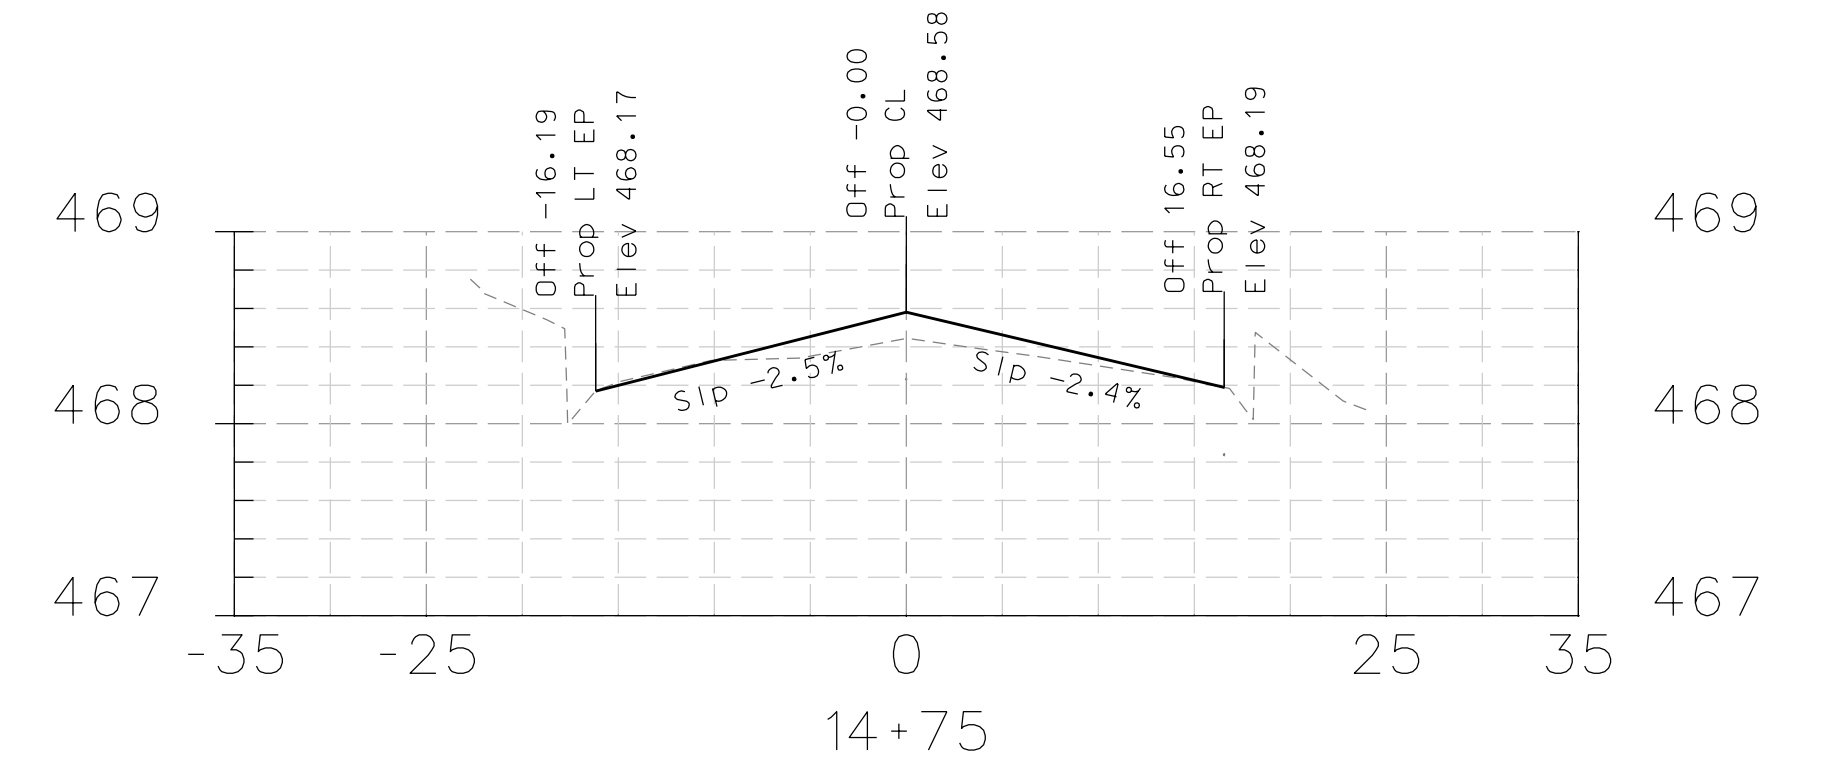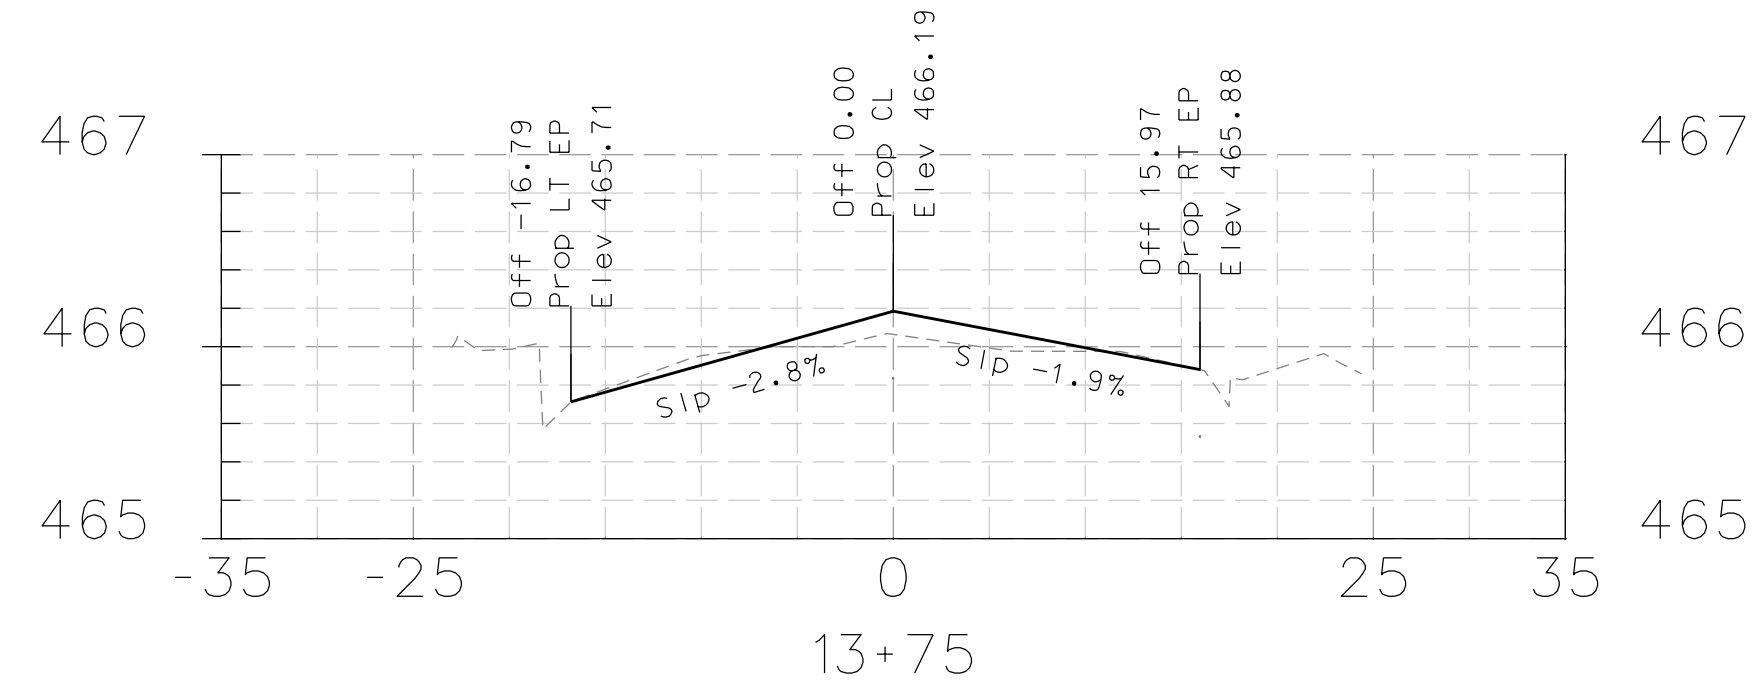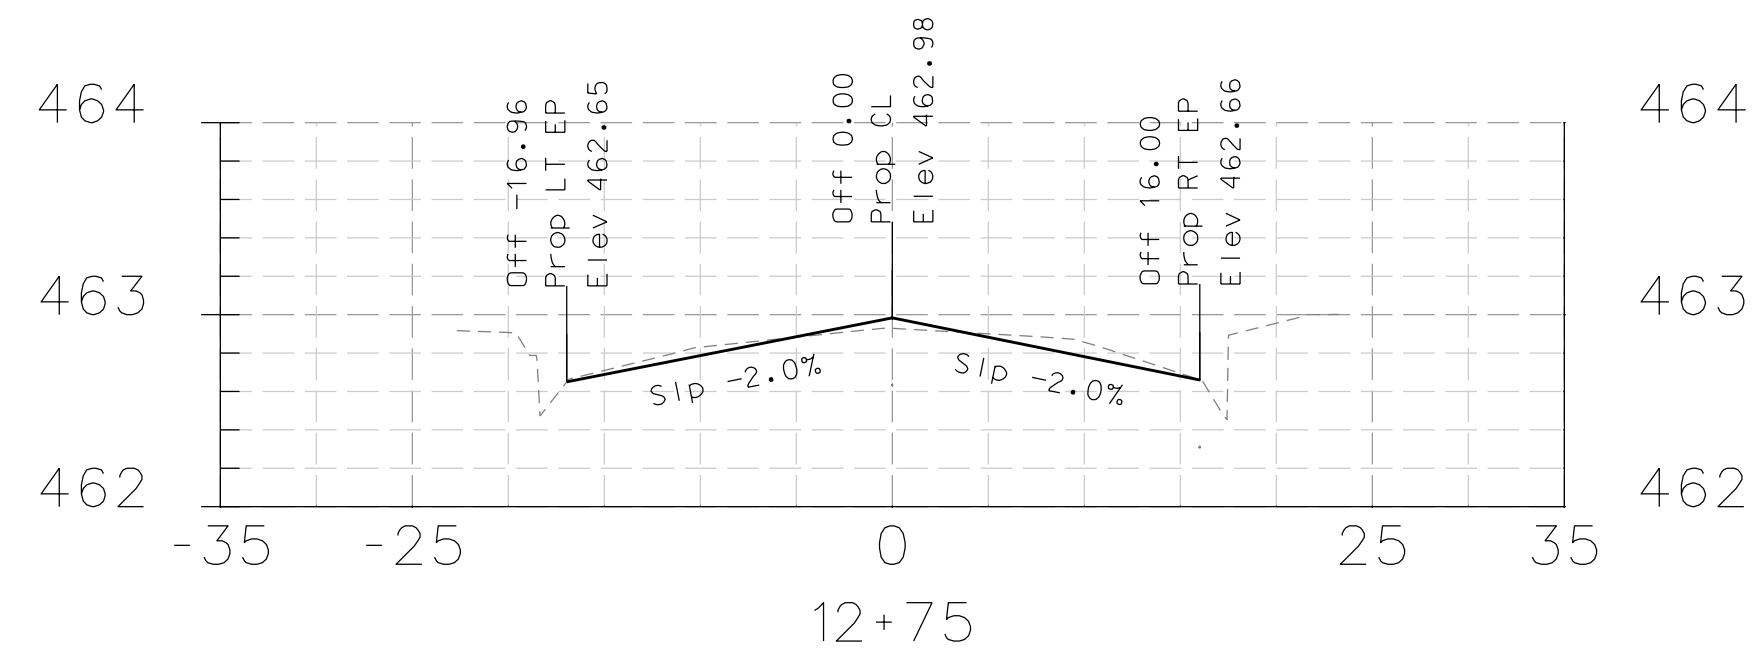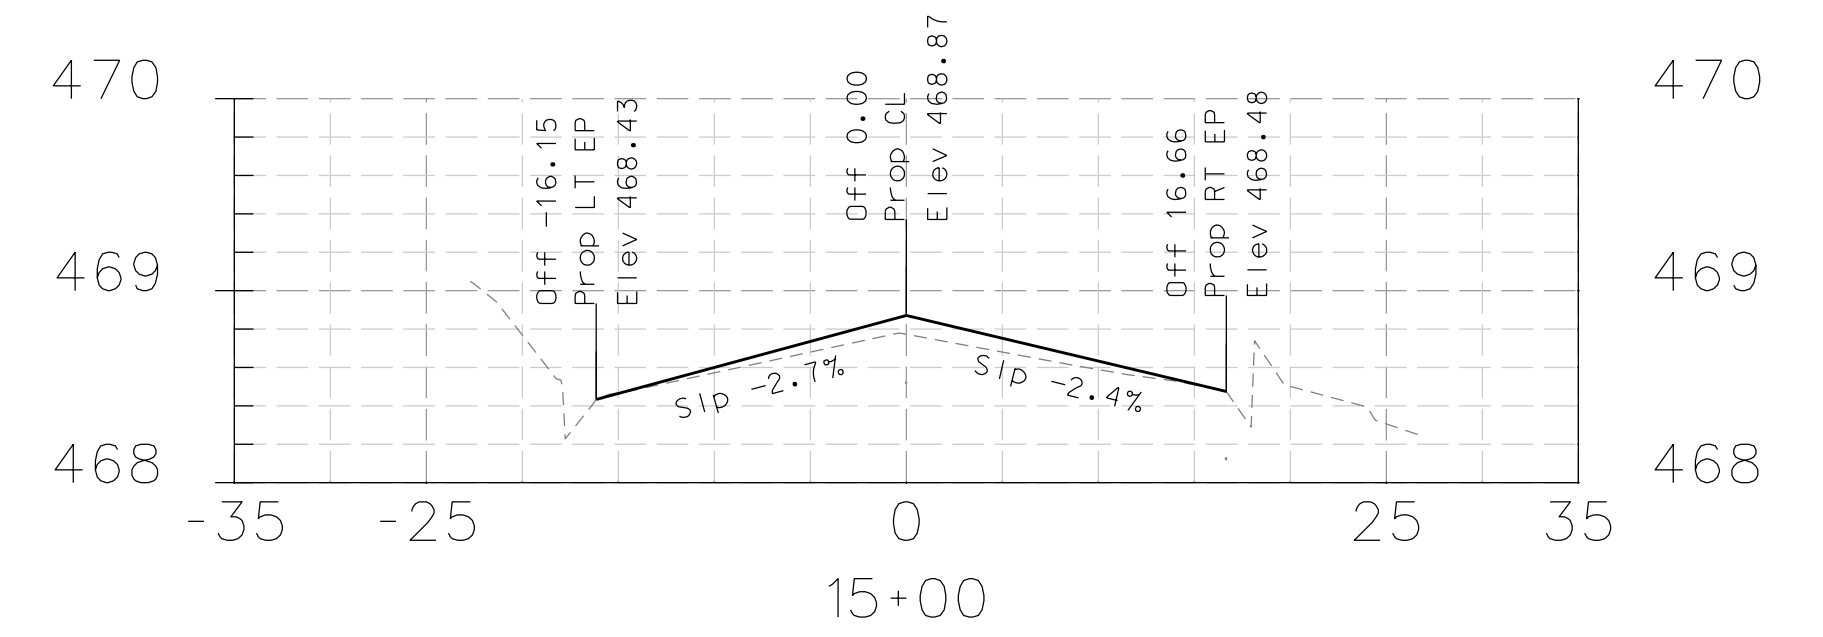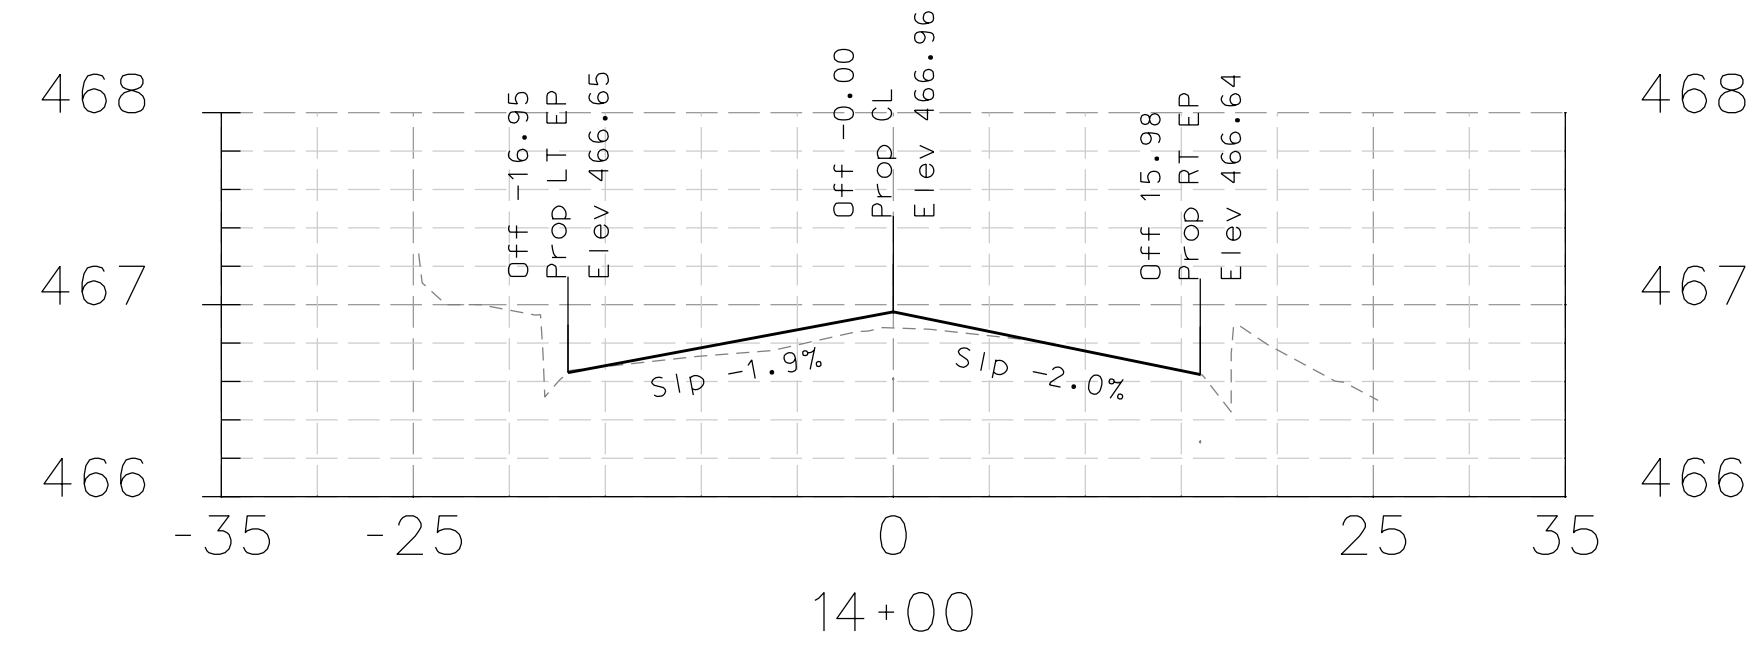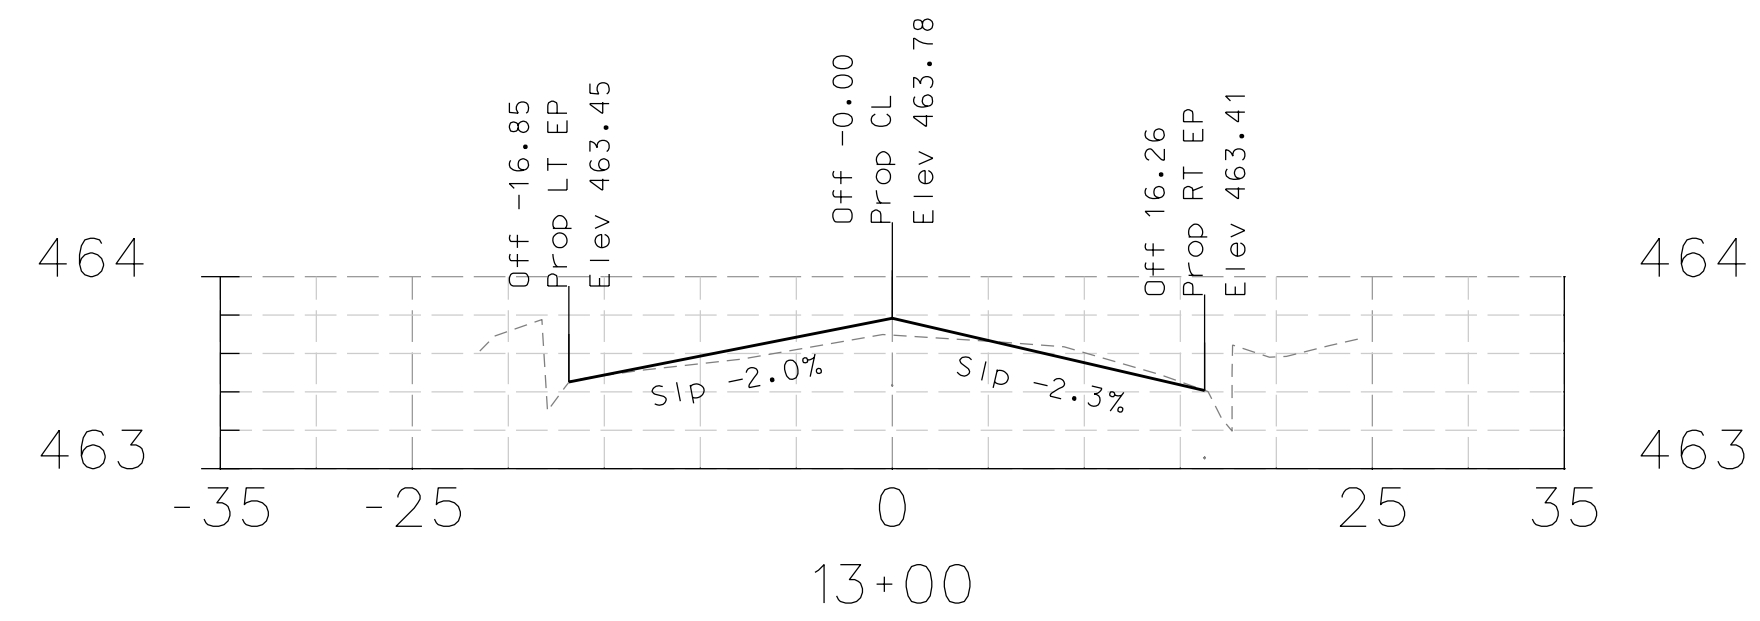

DATE	MARK	REVISION	INIT.

Designed by: JML
 Drawn by: JML
 Checked by: MJM
 Reviewed by: FKS
 Date: 4-10-14

SIGN: *[Signature]*
 DATE: 4-10-14











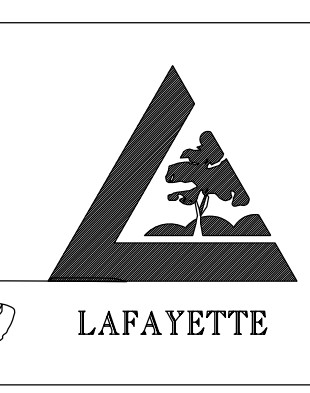


LAFAYETTE
 3675 Mount Diablo Boulevard, Suite 210
 Lafayette, California, 94549-1968
 (925) 299-3217 Fax (925) 284-3169
 www.ci.lafayette.ca.us

REVIEWED BY:
 CITY OF LAFAYETTE
[Signature]
 Tony Coe, Engineering Services Manager
 4-10-14
 Date

CITY OF LAFAYETTE
 PROJECT NO. 014-9698
 2014 ROAD REHABILITATION PROJECT
 CONTRA COSTA COUNTY CALIFORNIA


BLACK HAWK ROAD
 CROSS SECTIONS
 SCALE: H-1"=20' V-1"=1'
 SHEET 37 of 67

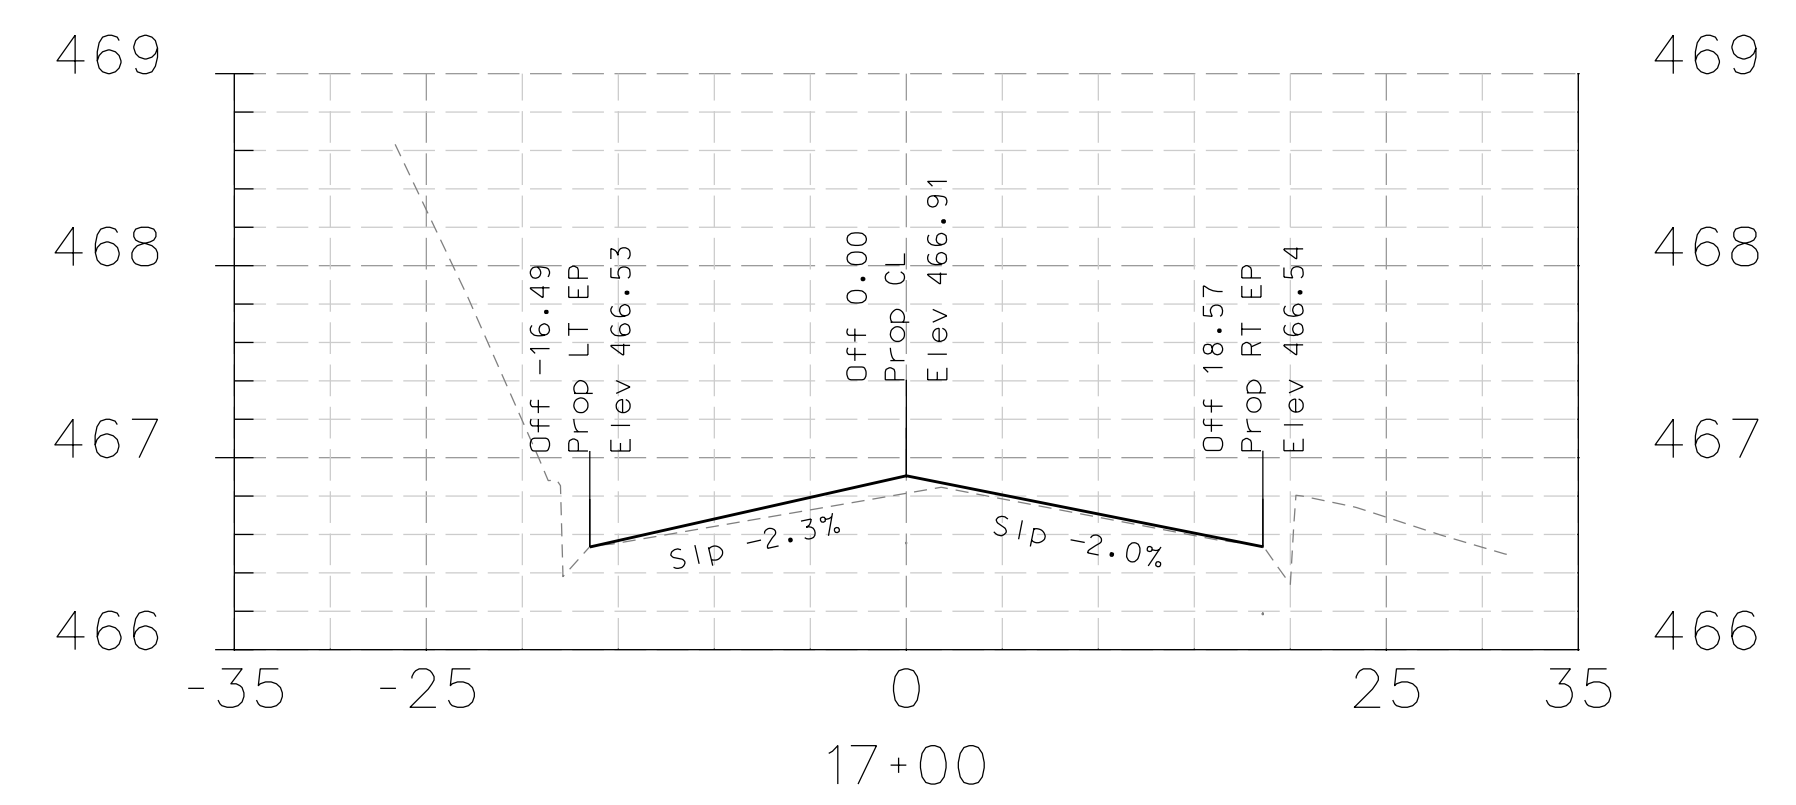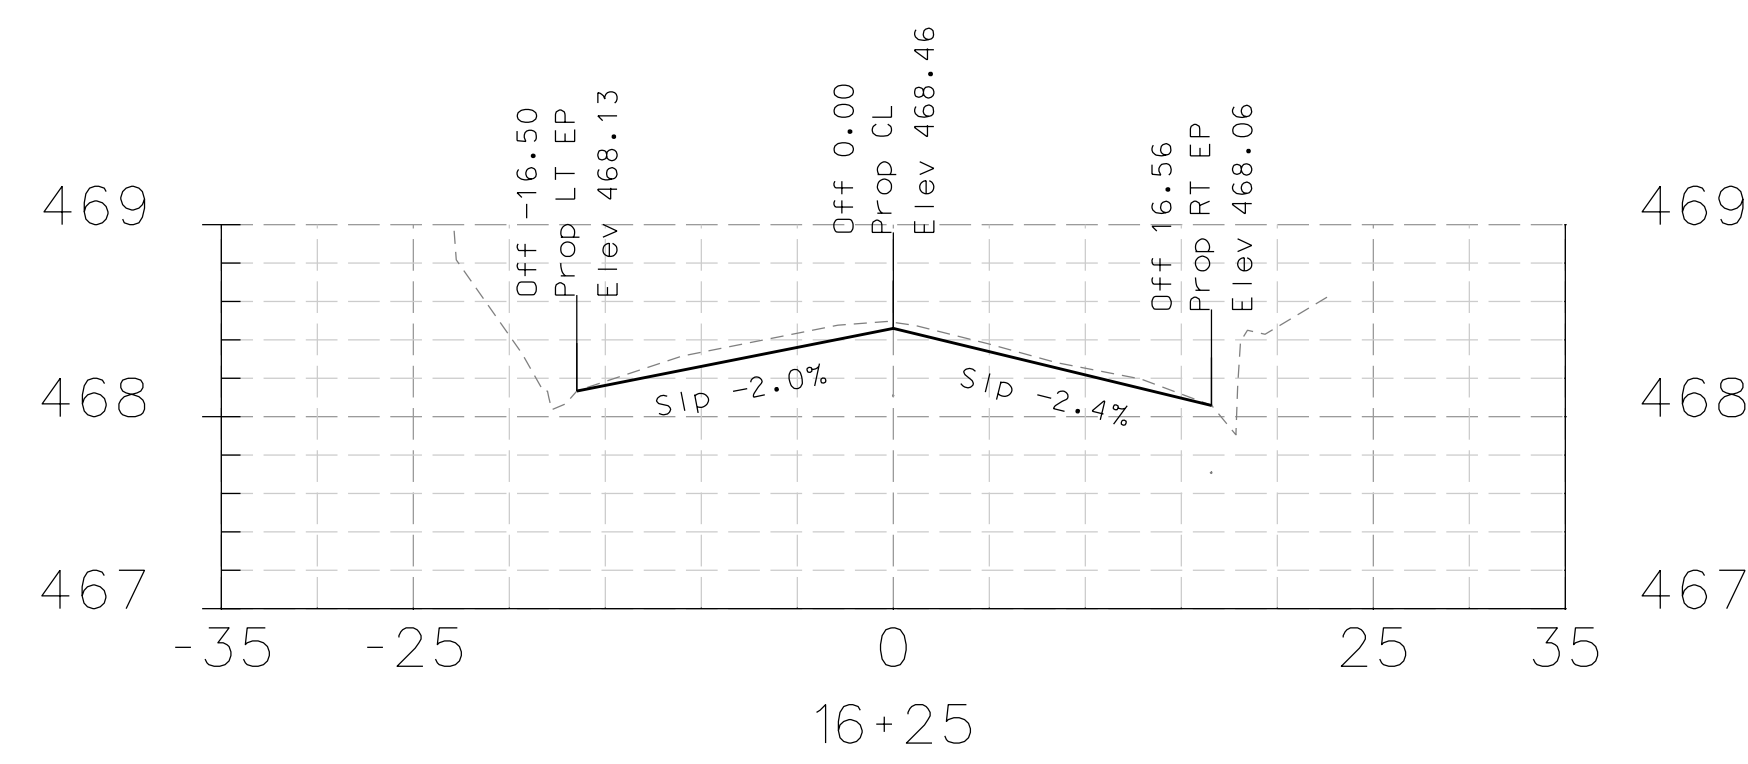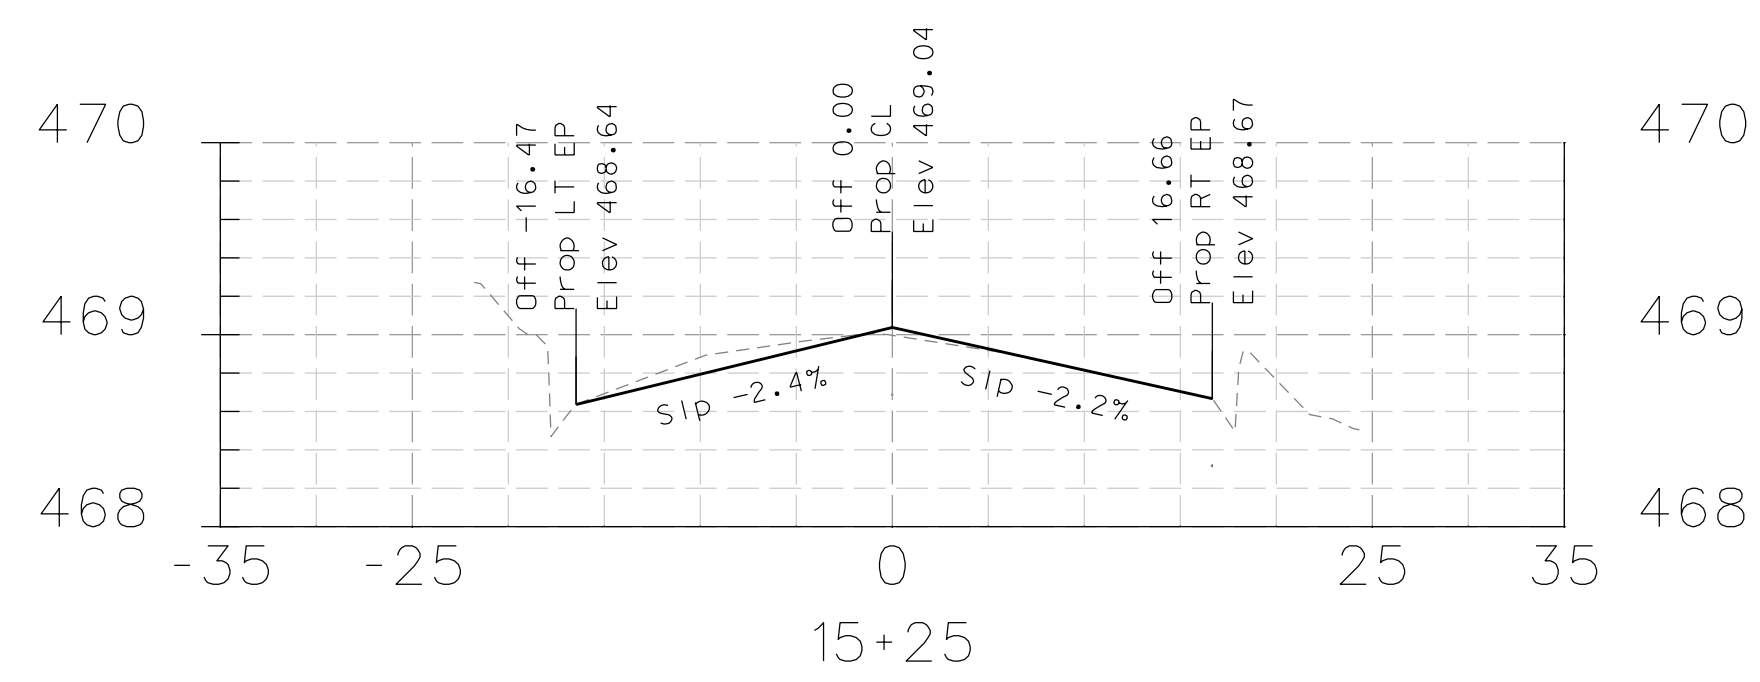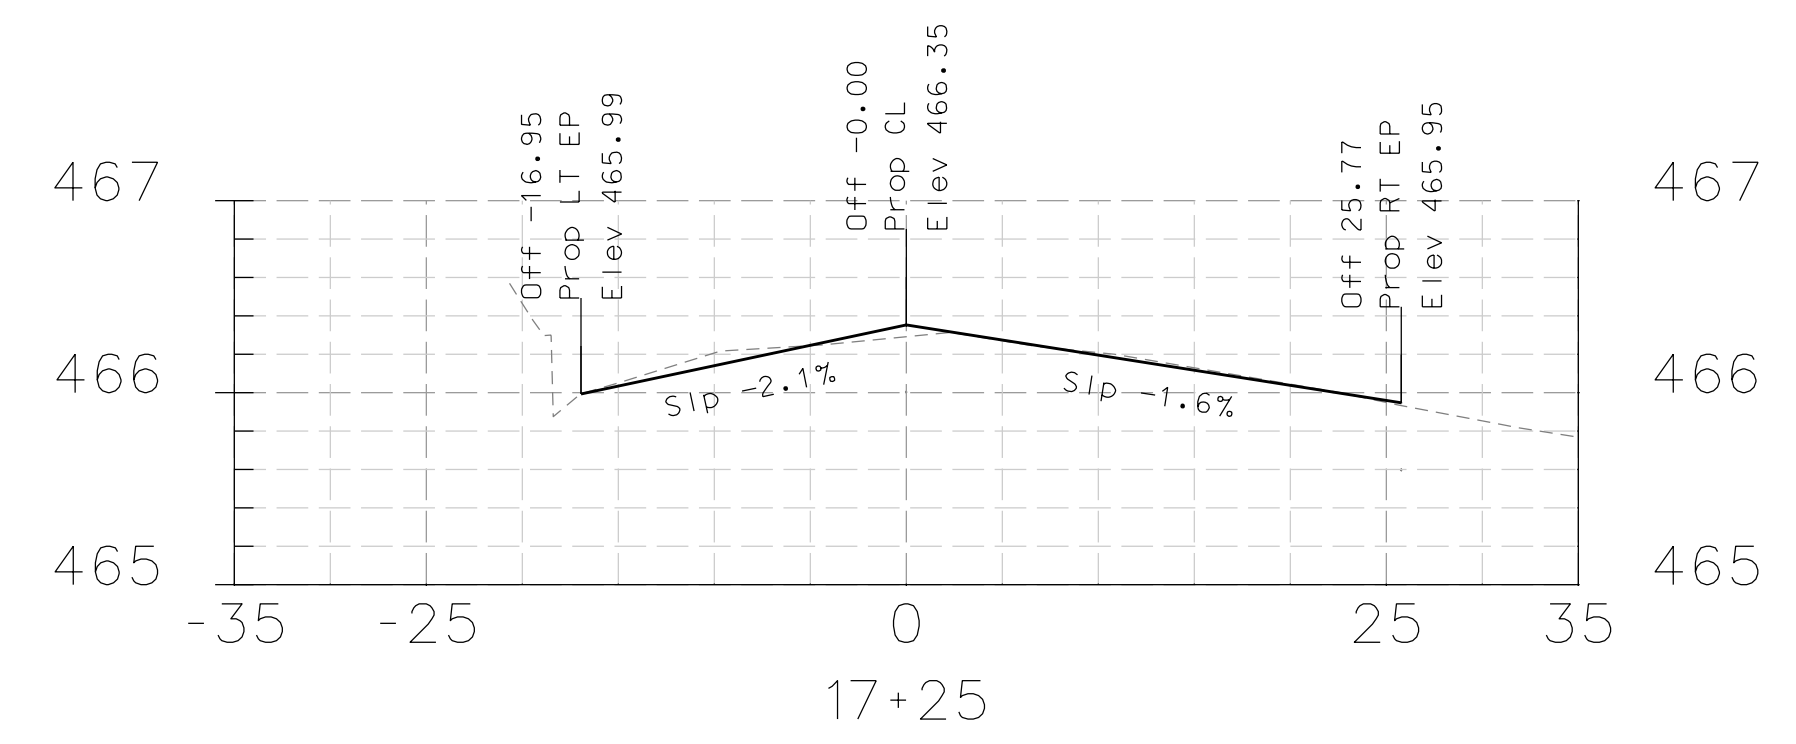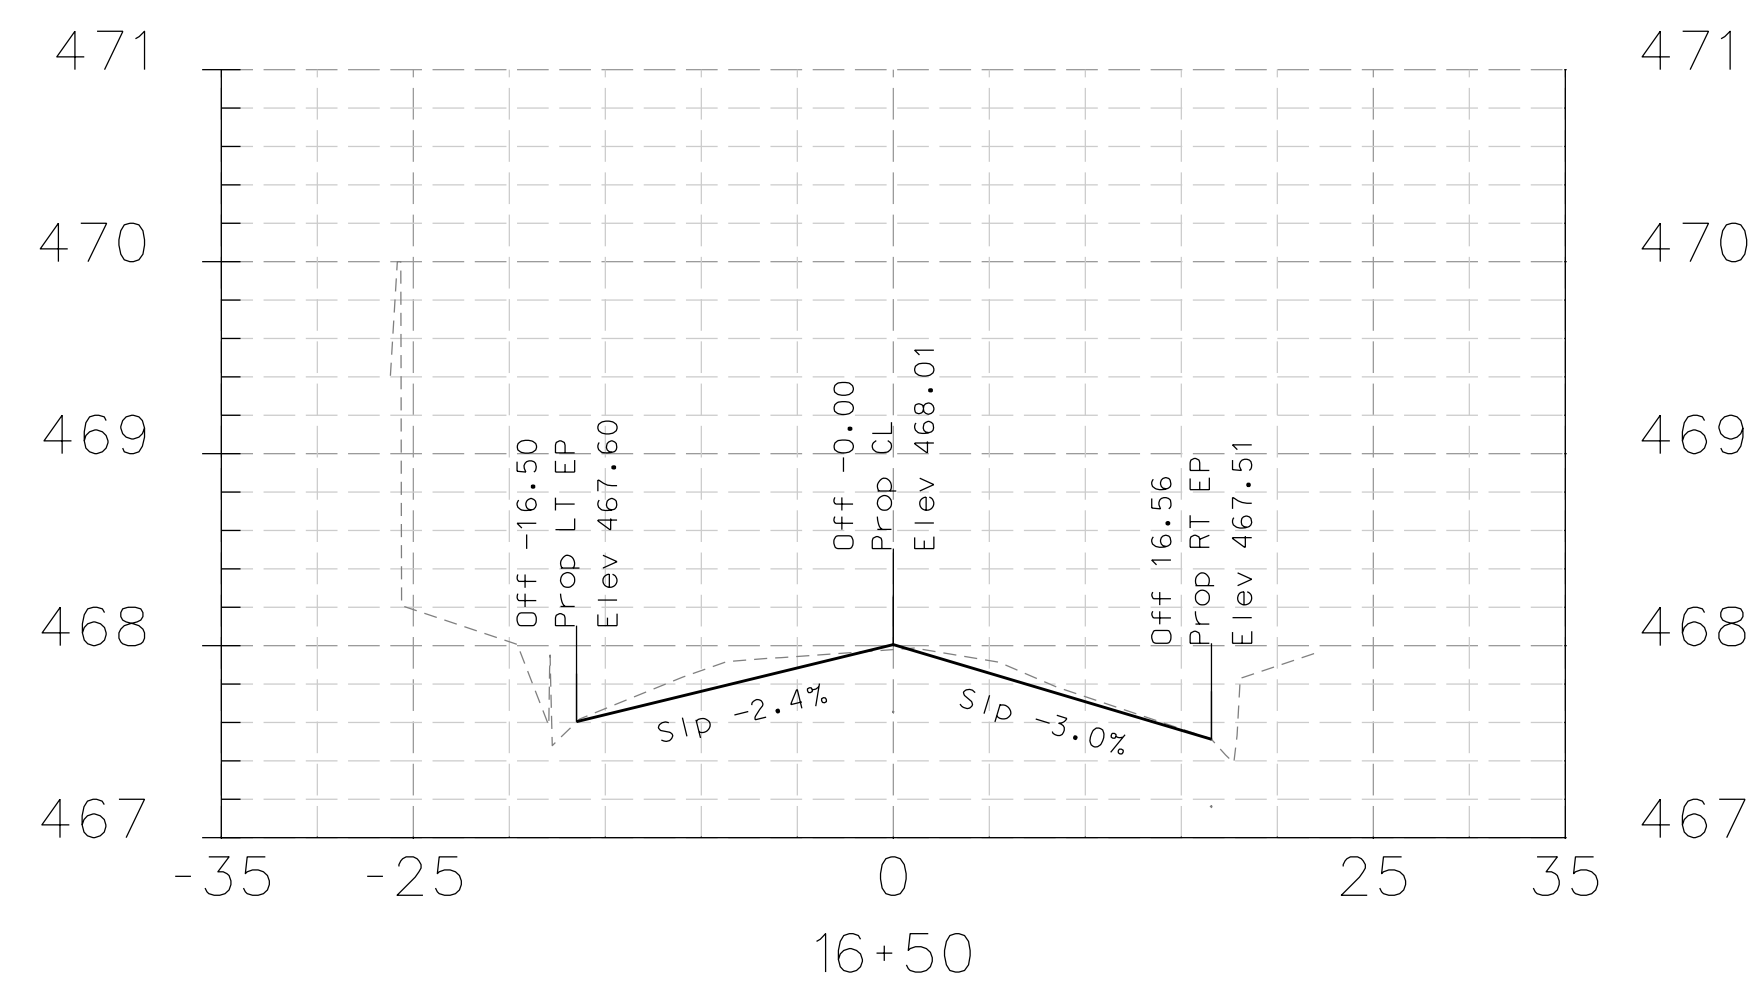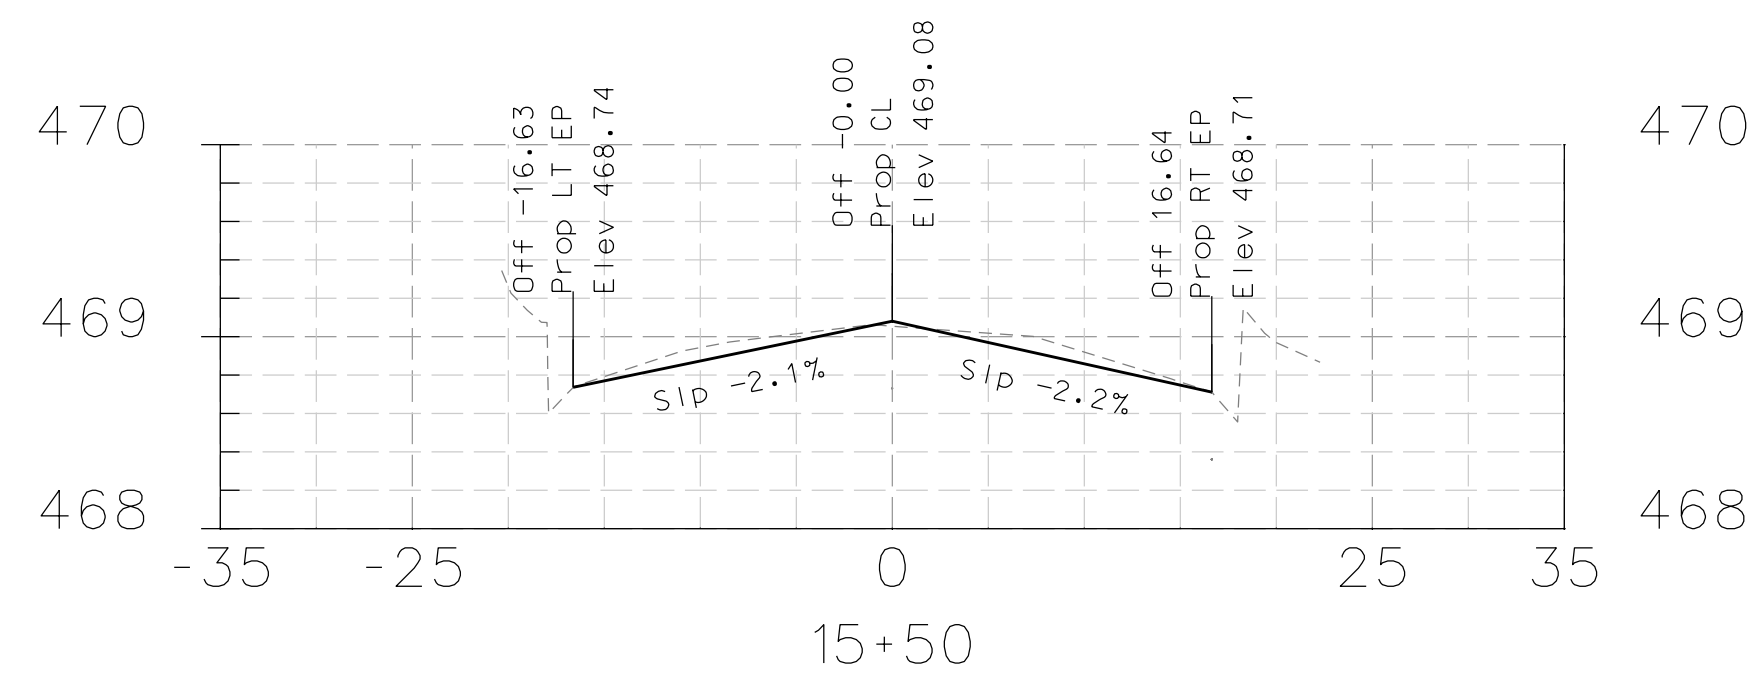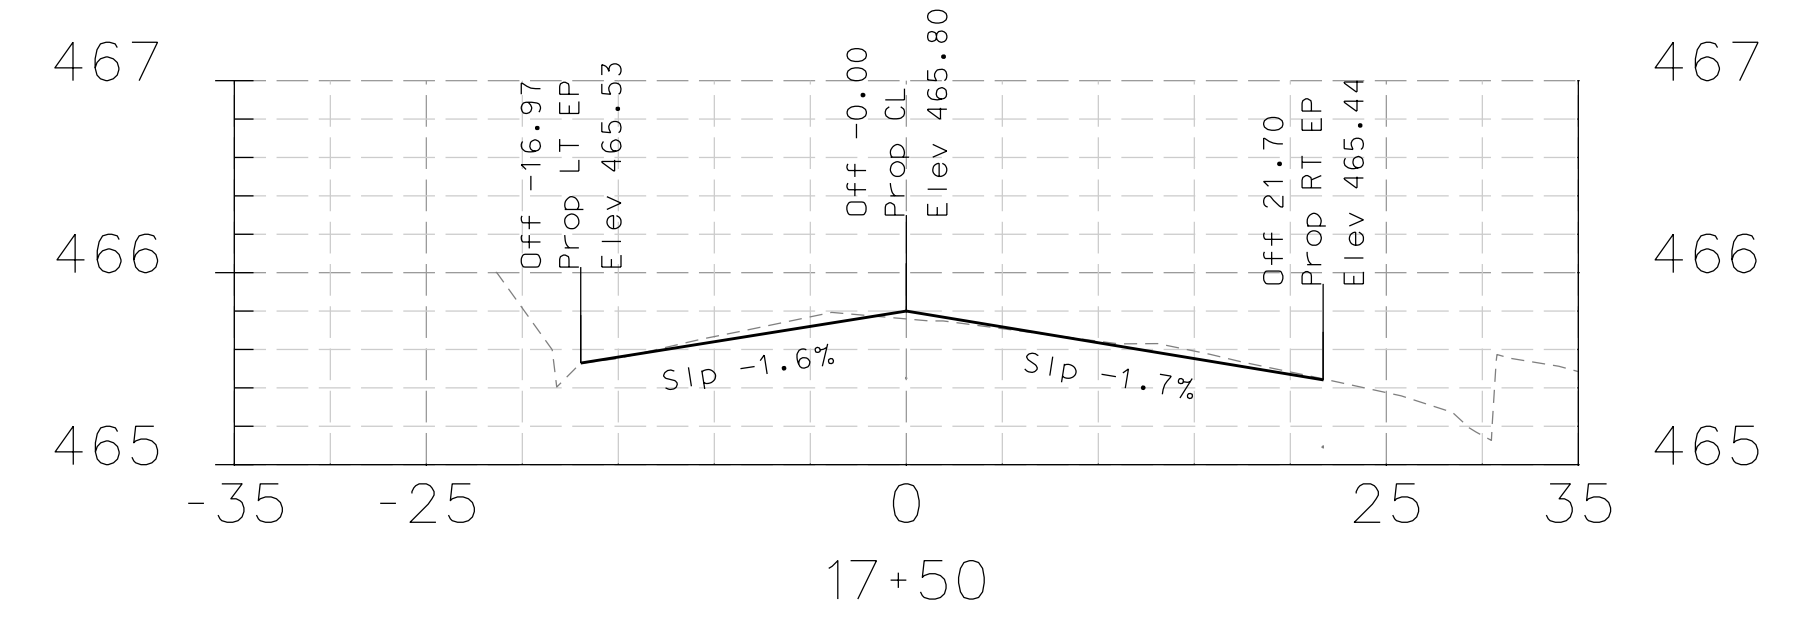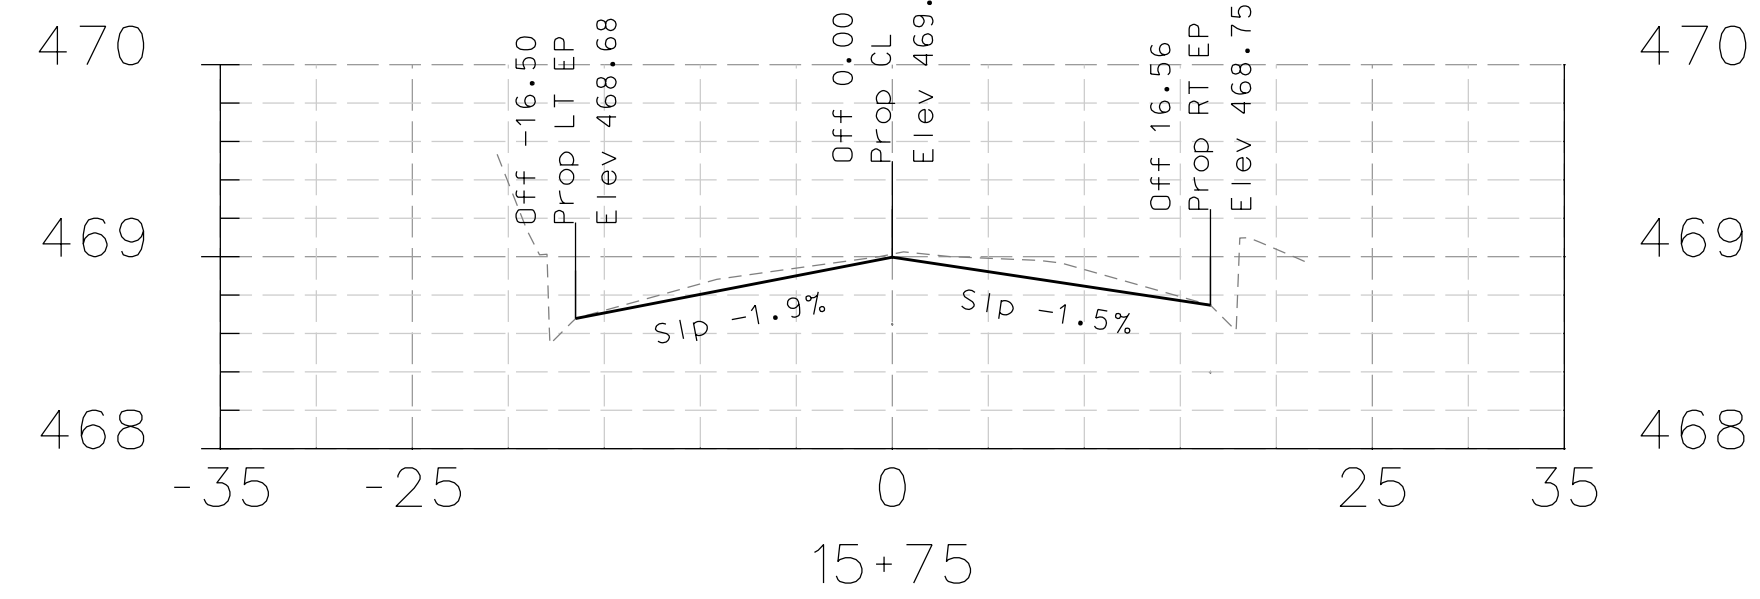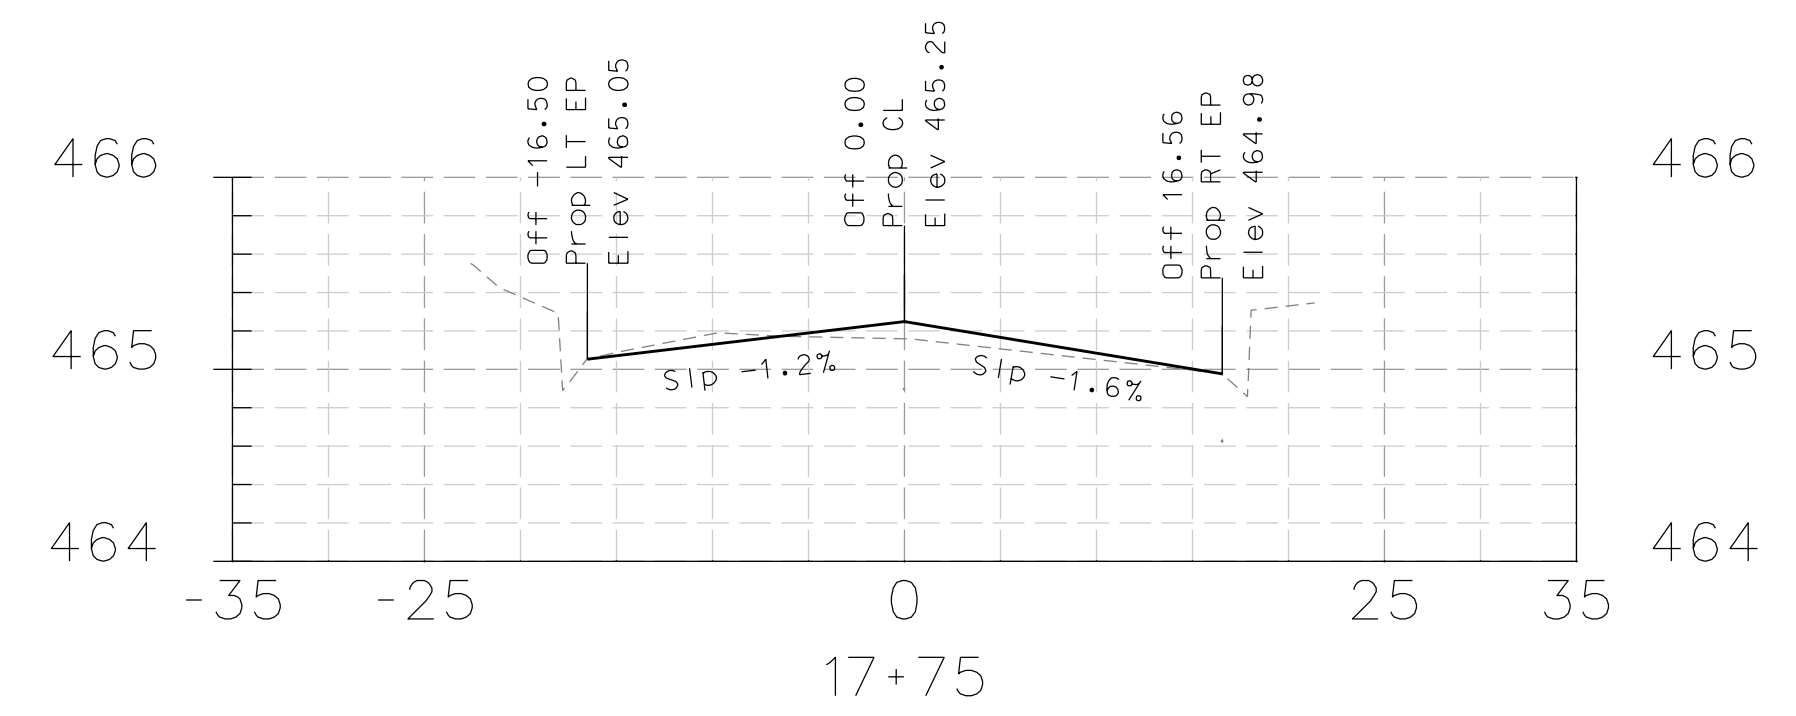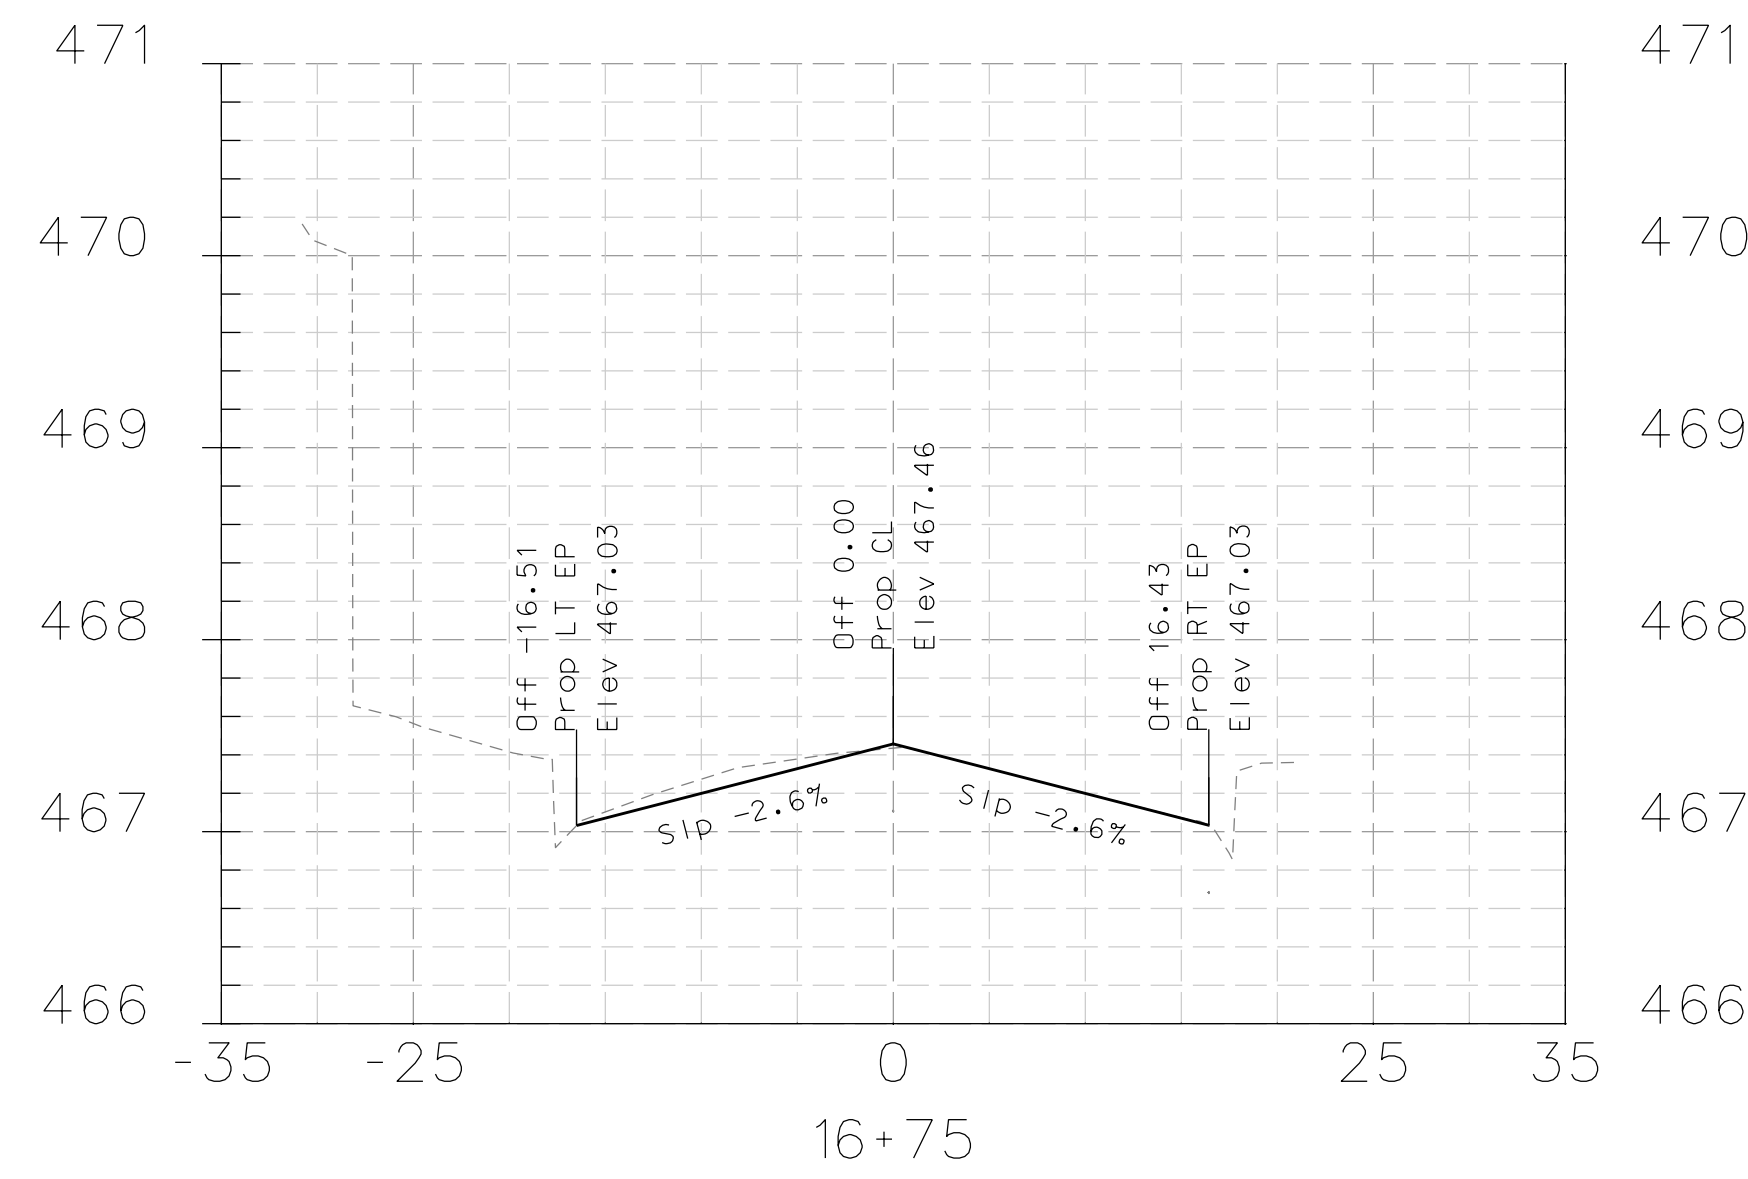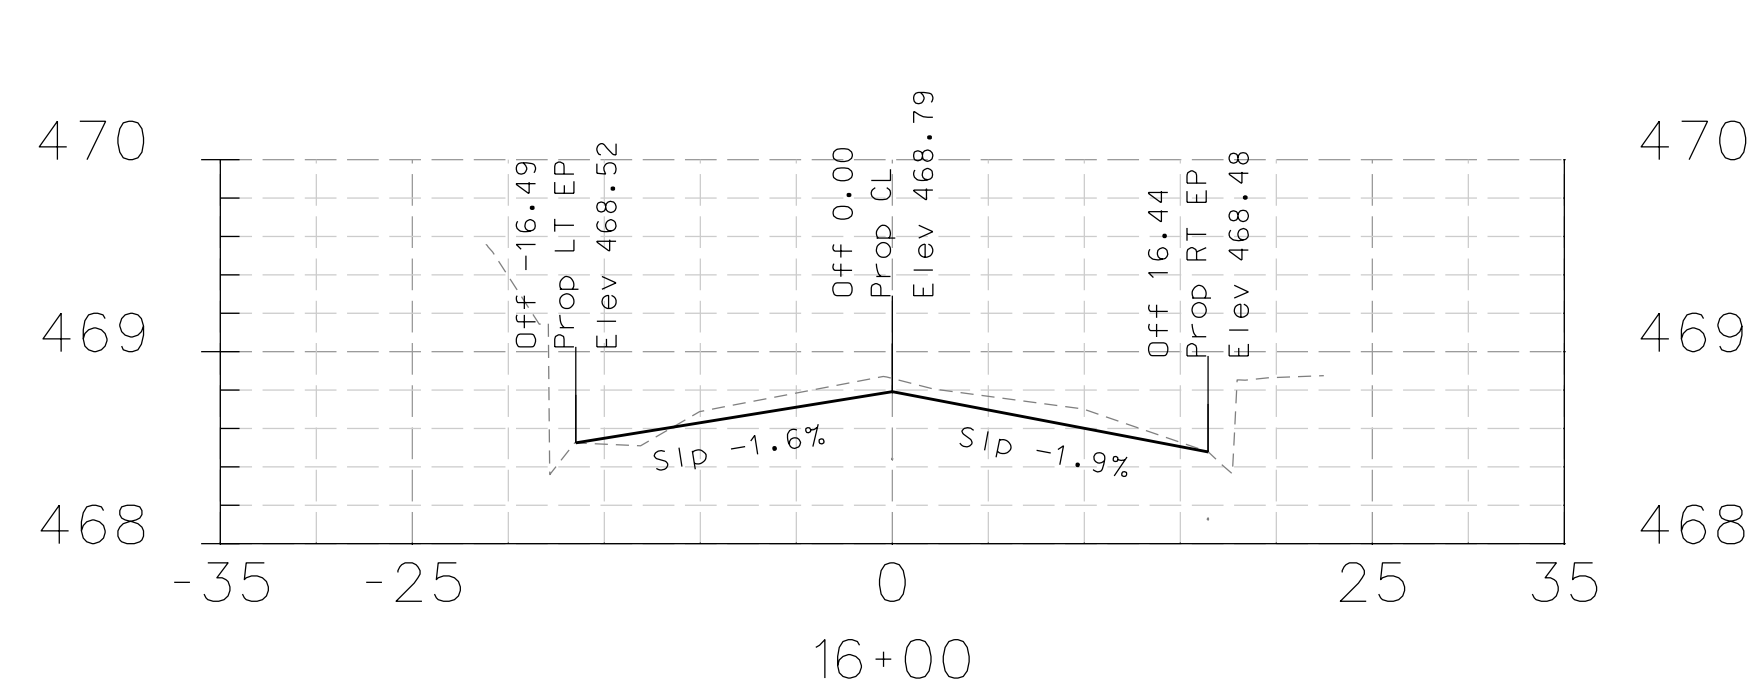

DATE	MARK	REVISION	INIT.

Designed by: JML
 Drawn by: JML
 Checked by: MJM
 Reviewed by: FKS
 Date: 4-10-14

SIGN: *[Signature]*
 DATE: 4-10-14











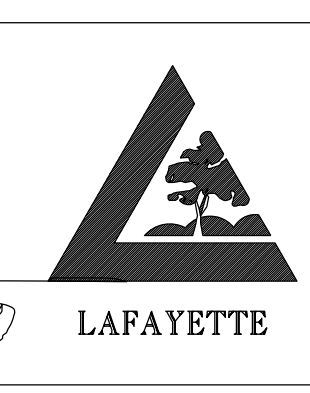


LAFAYETTE
 3675 Mount Diablo Boulevard, Suite 210
 Lafayette, California, 94549-1968
 (925) 299-3217 Fax (925)284-3169
 www.ci.lafayette.ca.us

REVIEWED BY:
 CITY OF LAFAYETTE
[Signature]
 Tony Coe, Engineering Services Manager
 Date: 4-10-14

CITY OF LAFAYETTE
 PROJECT NO. 014-9698
 2014 ROAD REHABILITATION PROJECT
 CONTRA COSTA COUNTY CALIFORNIA


BLACK HAWK ROAD
 CROSS SECTIONS
 SCALE: H-1"=20' V-1"=1'
 SHEET 38 of 67

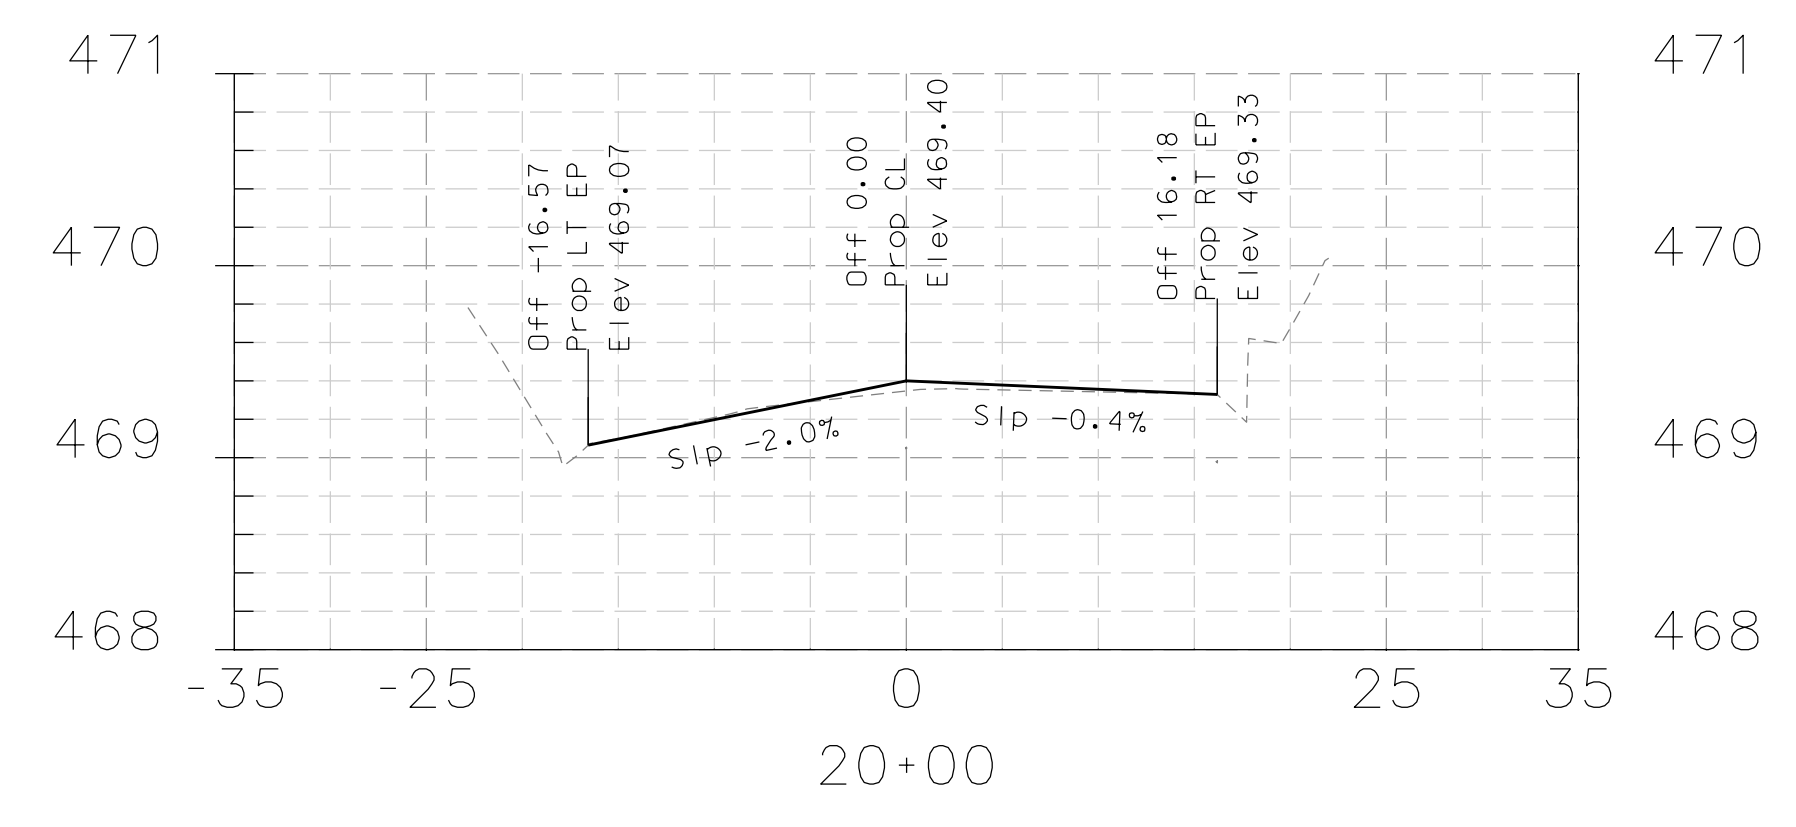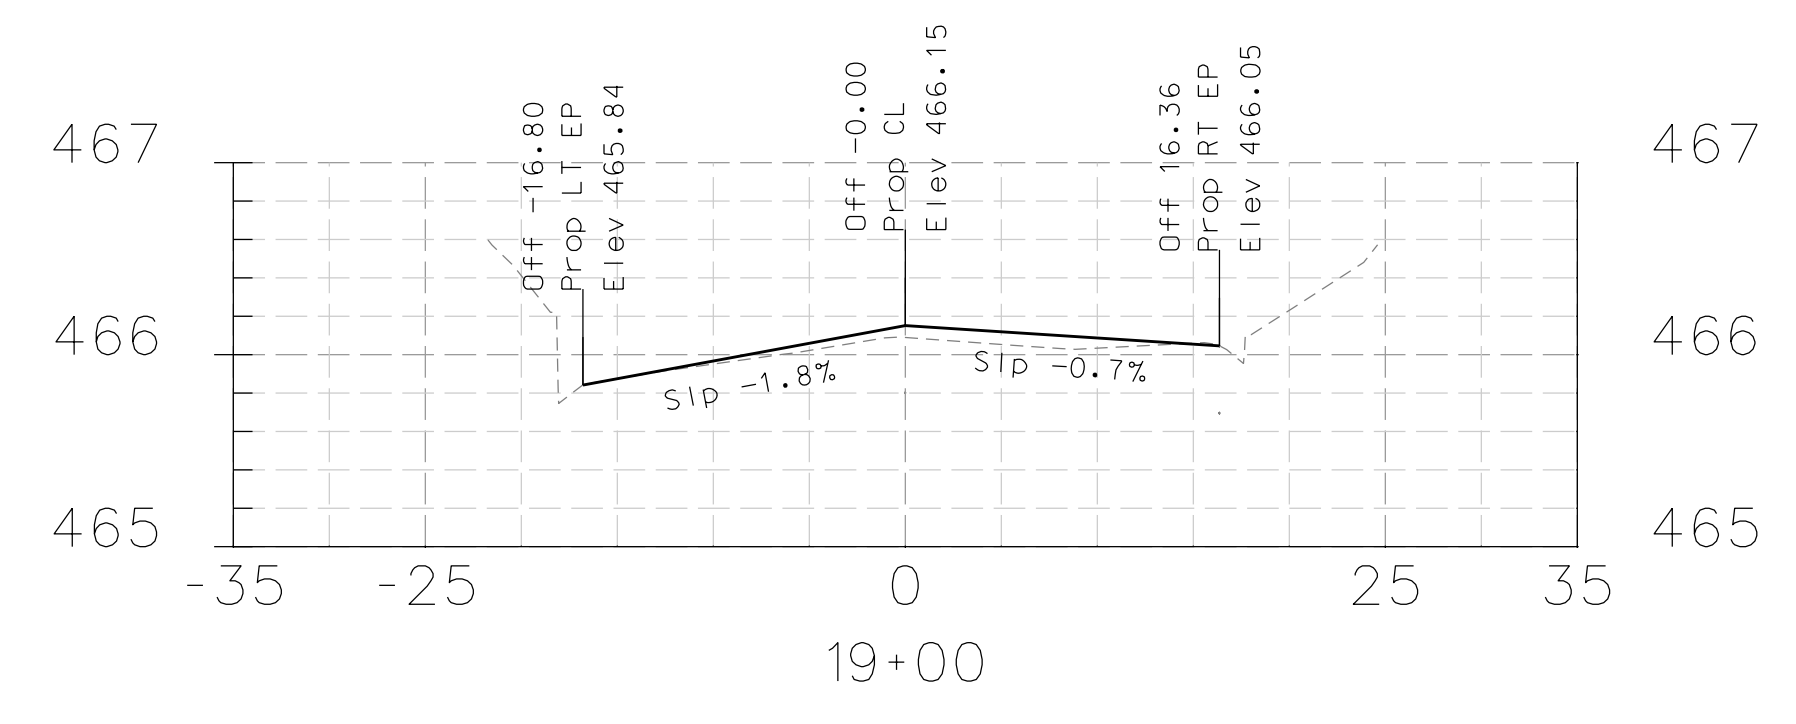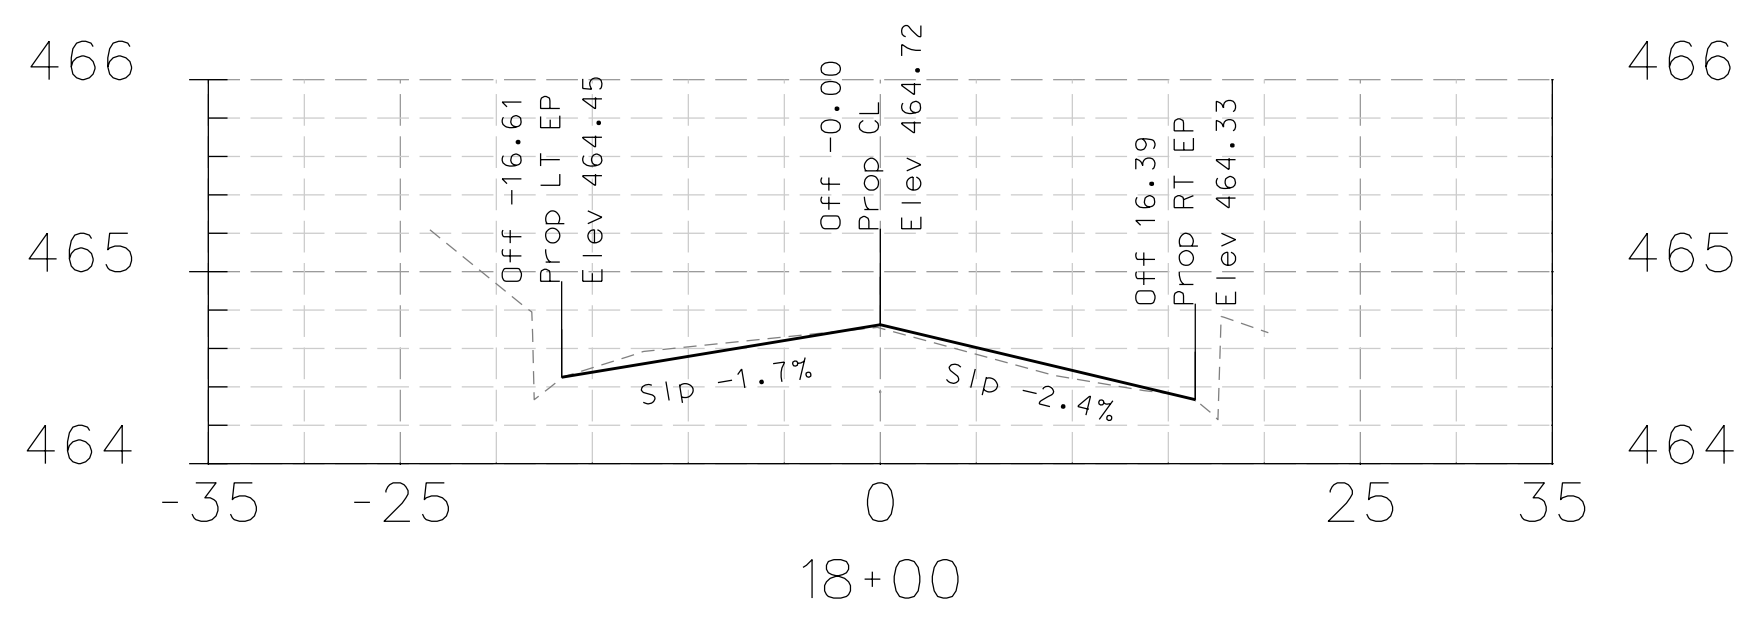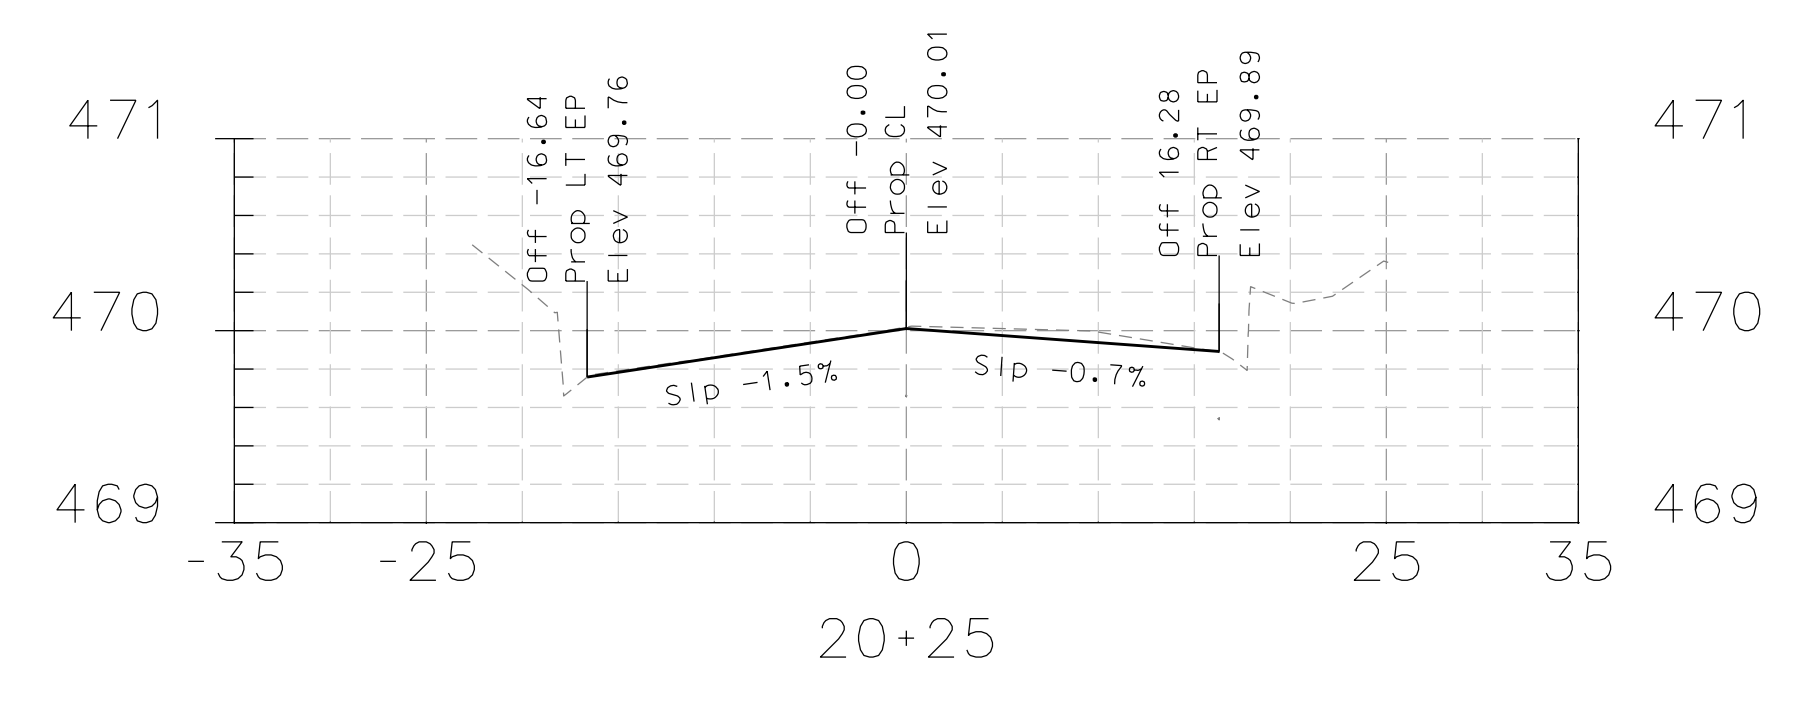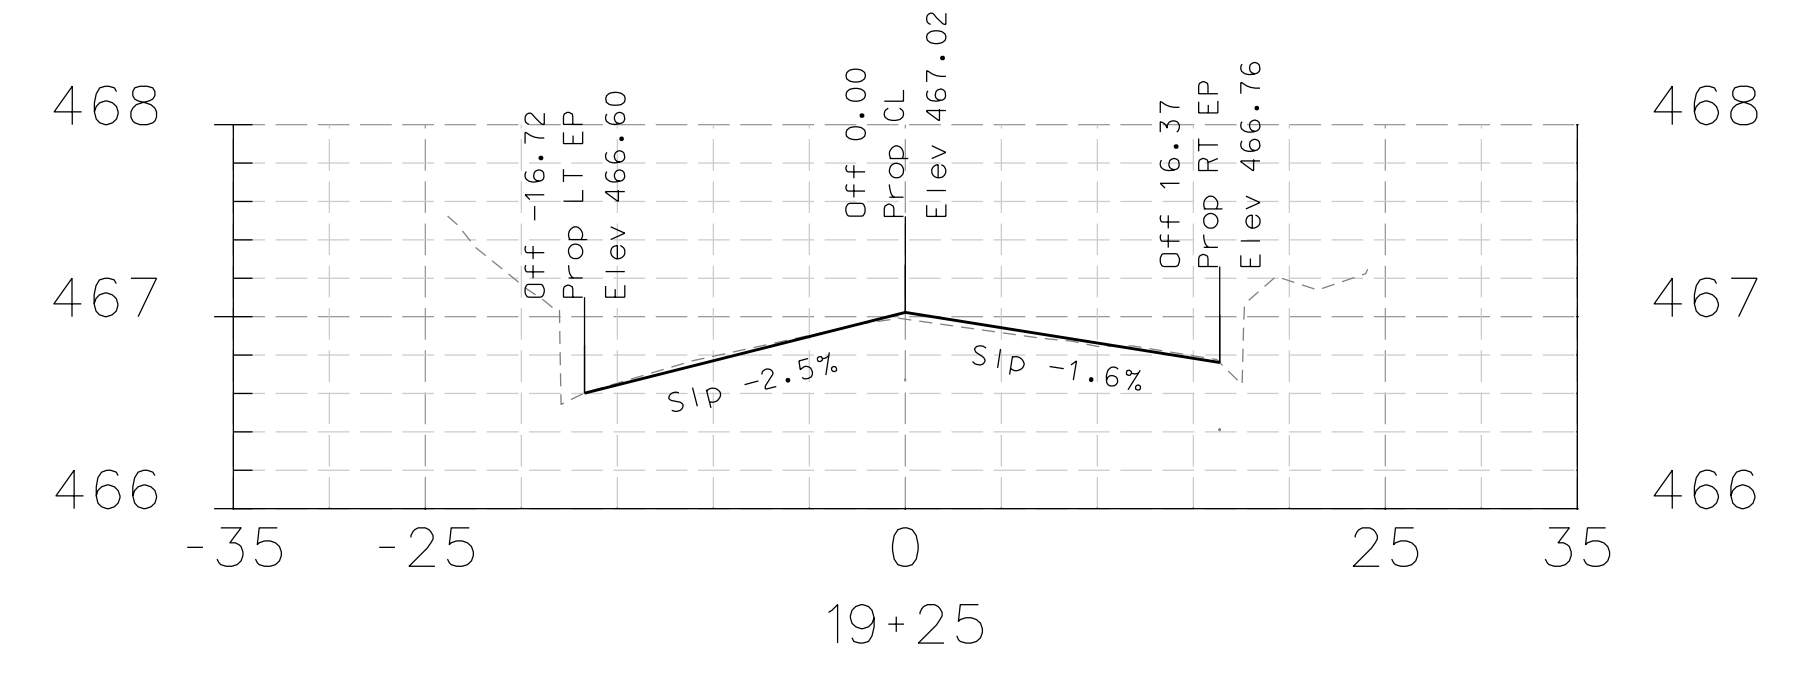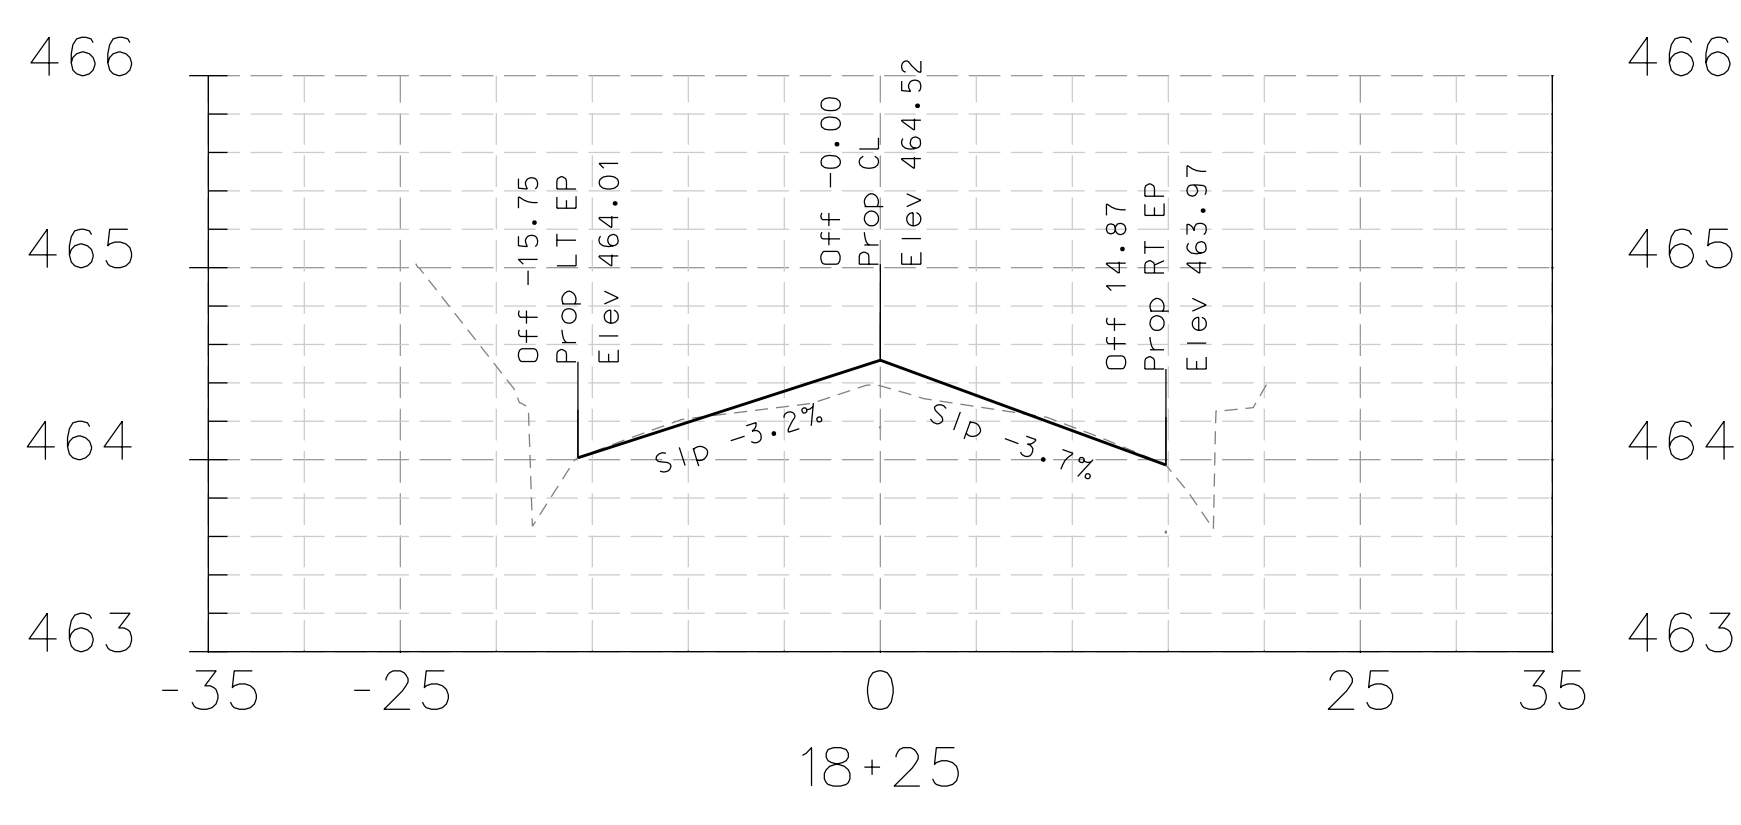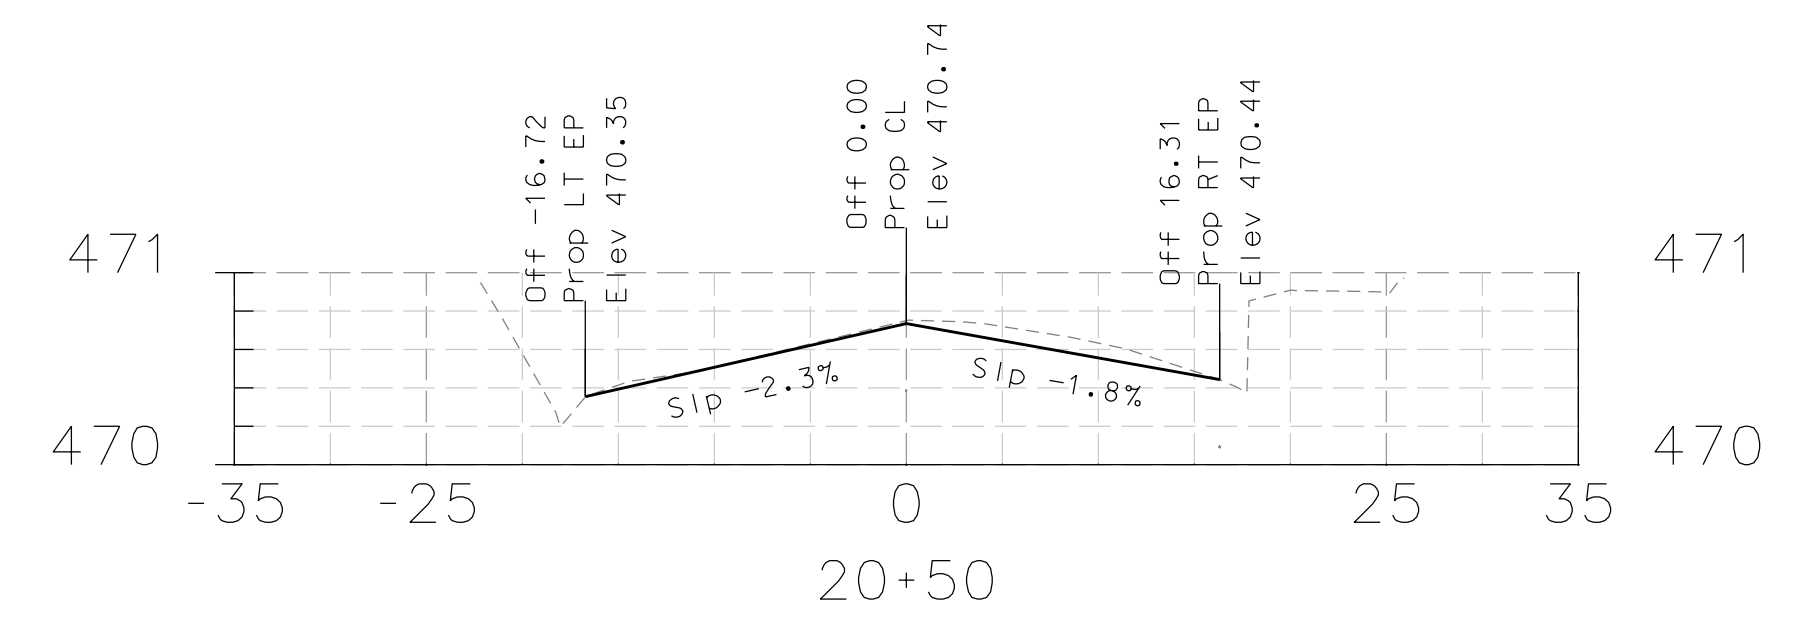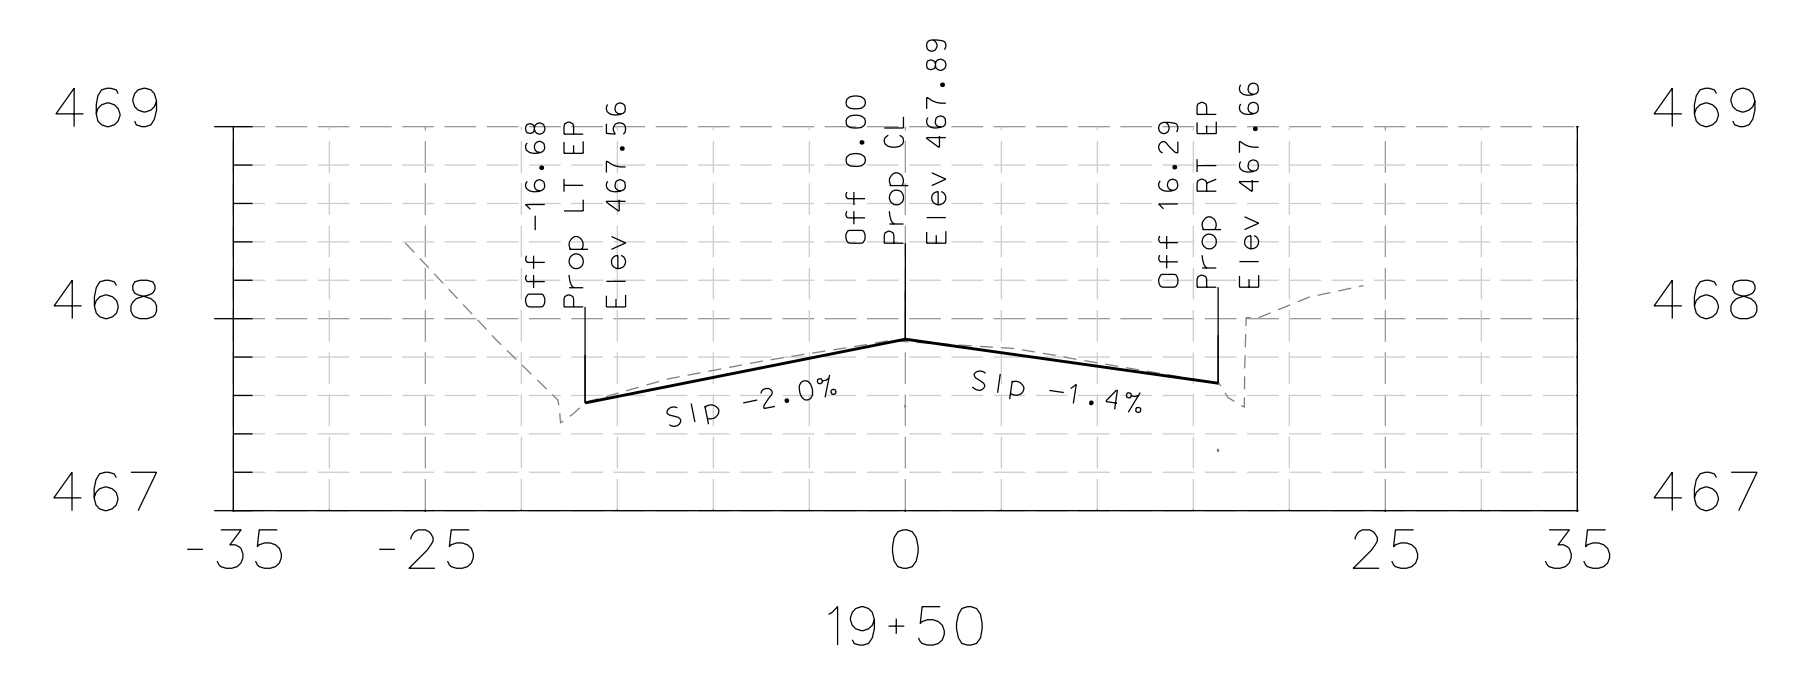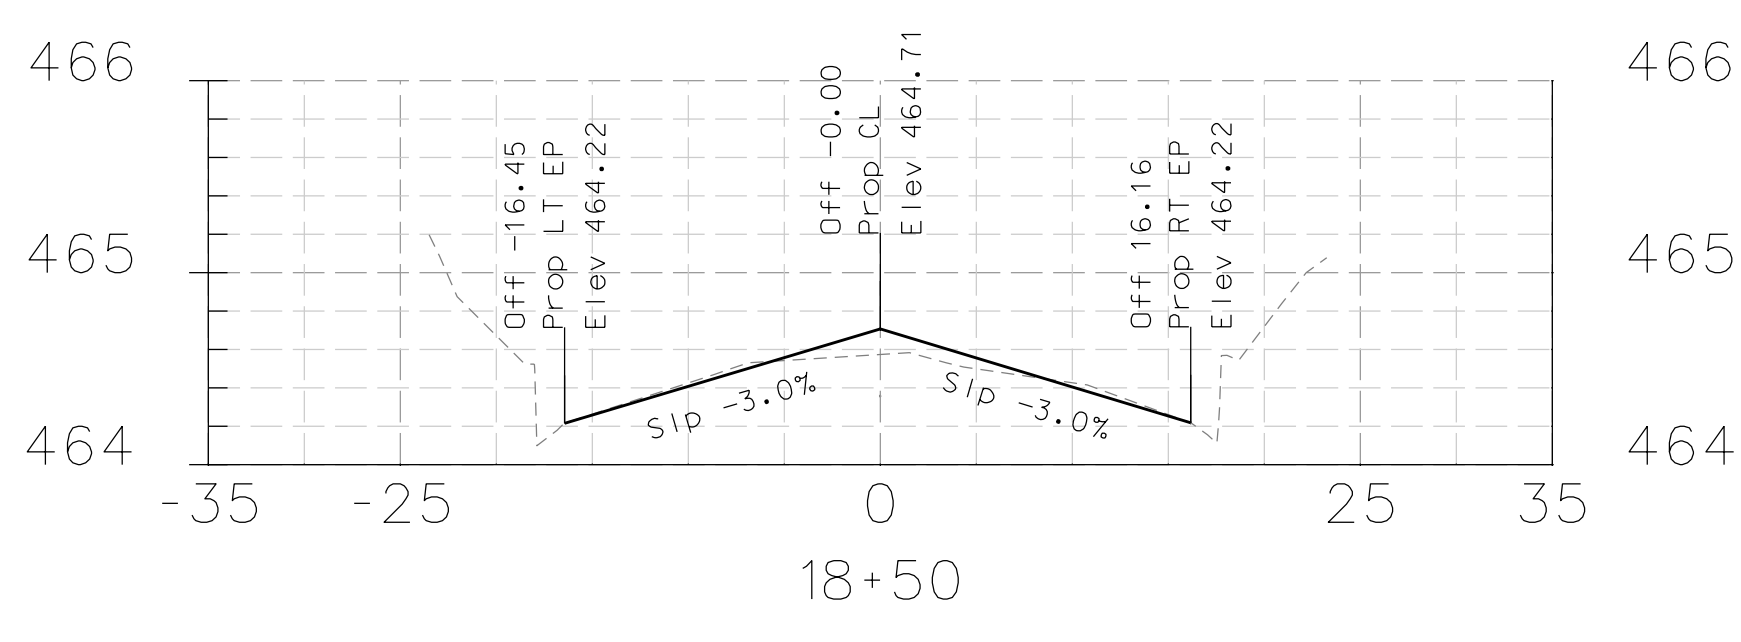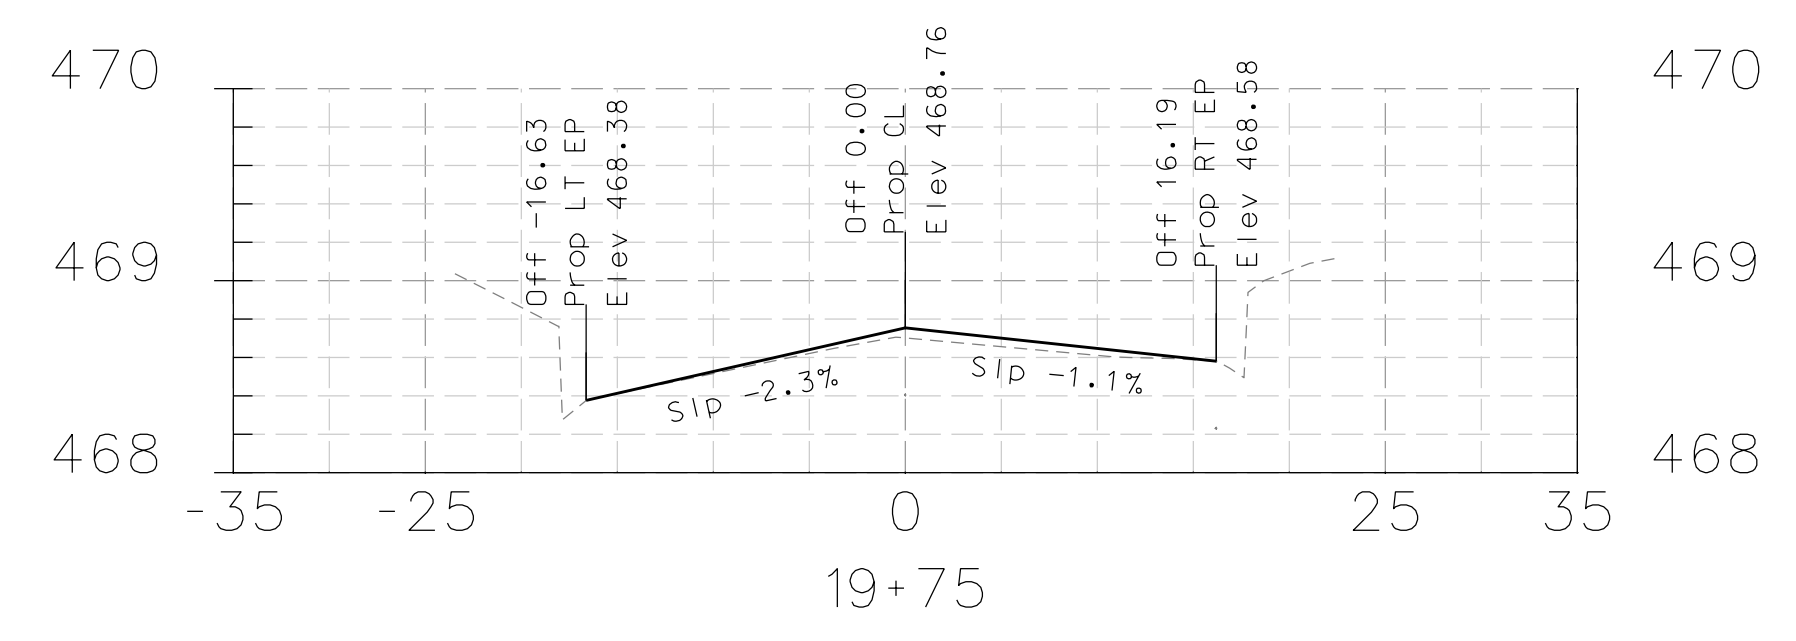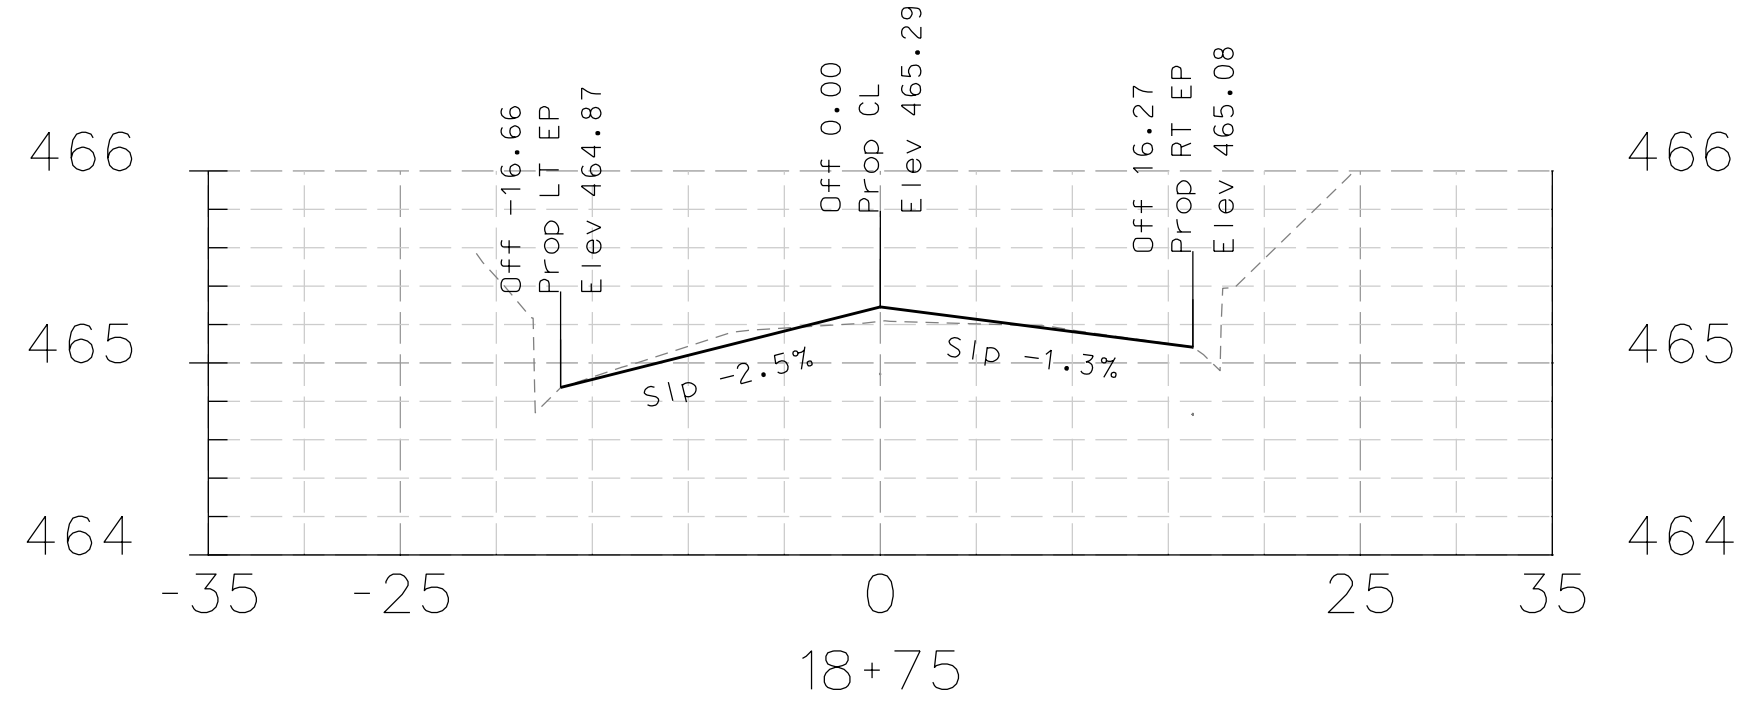

DATE	MARK	REVISION	INIT.

Designed by: JML
 Drawn by: JML
 Checked by: MJM
 Reviewed by: FKS
 Date: 4-10-14

SIGN: *[Signature]*
 DATE: 4-10-14







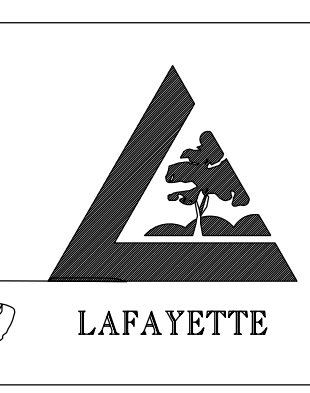


LAFAYETTE
 3675 Mount Diablo Boulevard, Suite 210
 Lafayette, California, 94549-1968
 (925) 299-3217 Fax (925)284-3169
 www.ci.lafayette.ca.us

REVIEWED BY:
 CITY OF LAFAYETTE
[Signature]
 Tony Coe, Engineering Services Manager
 4-10-14
 Date

CITY OF LAFAYETTE
 PROJECT NO. 014-9698
 2014 ROAD REHABILITATION PROJECT
 CONTRA COSTA COUNTY CALIFORNIA

BLACK HAWK ROAD
 CROSS SECTIONS
 SCALE: H:1"=20' V:1"=1'
 SHEET 39 of 67

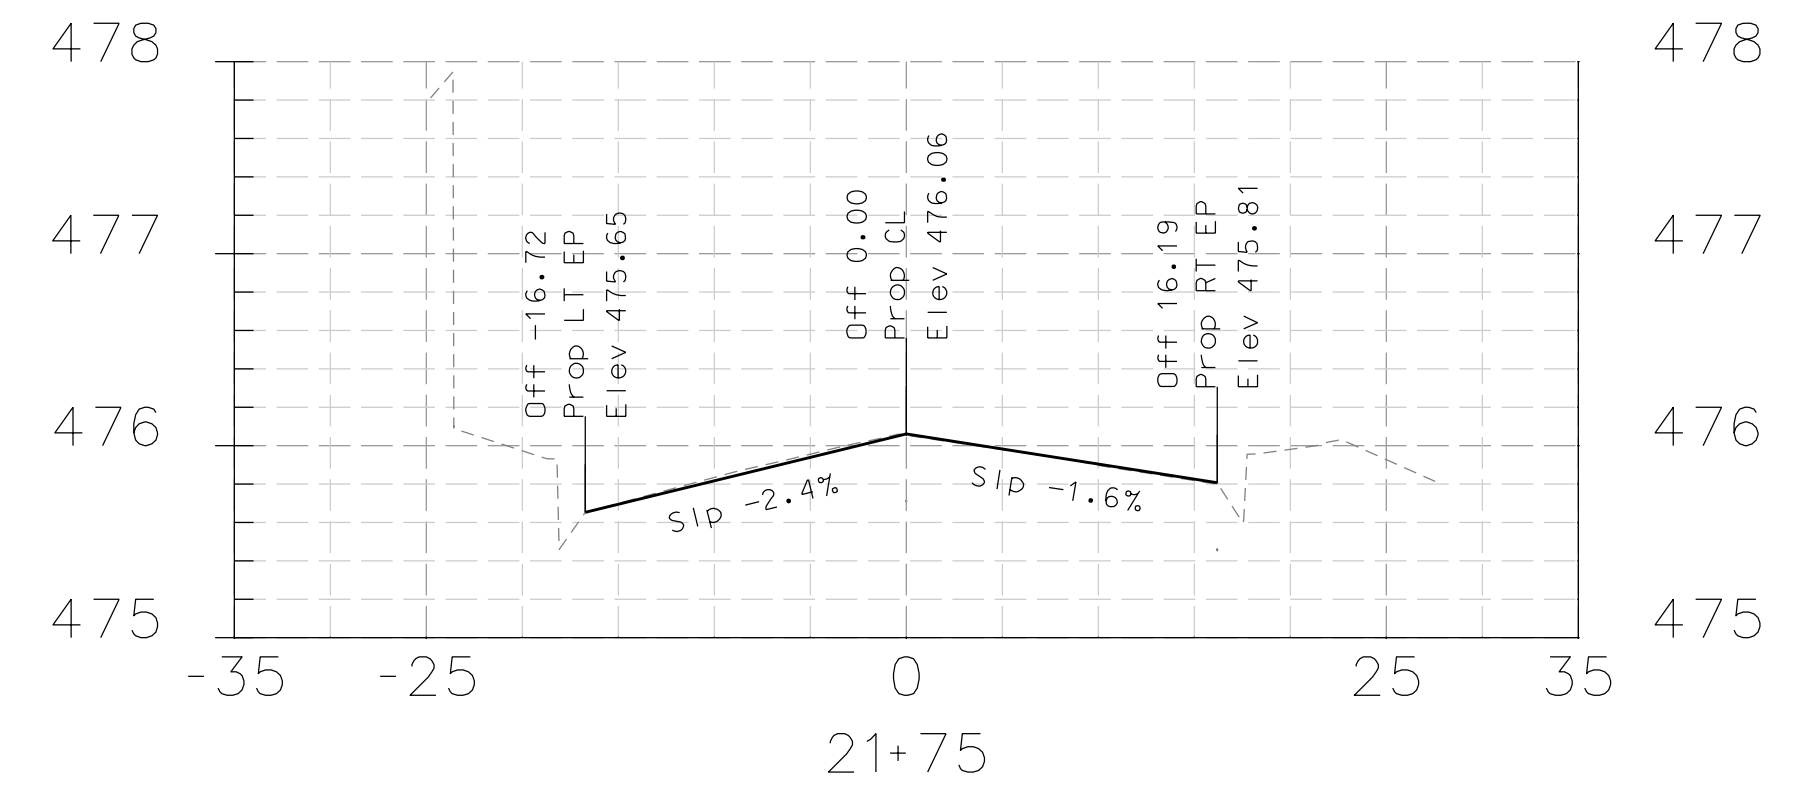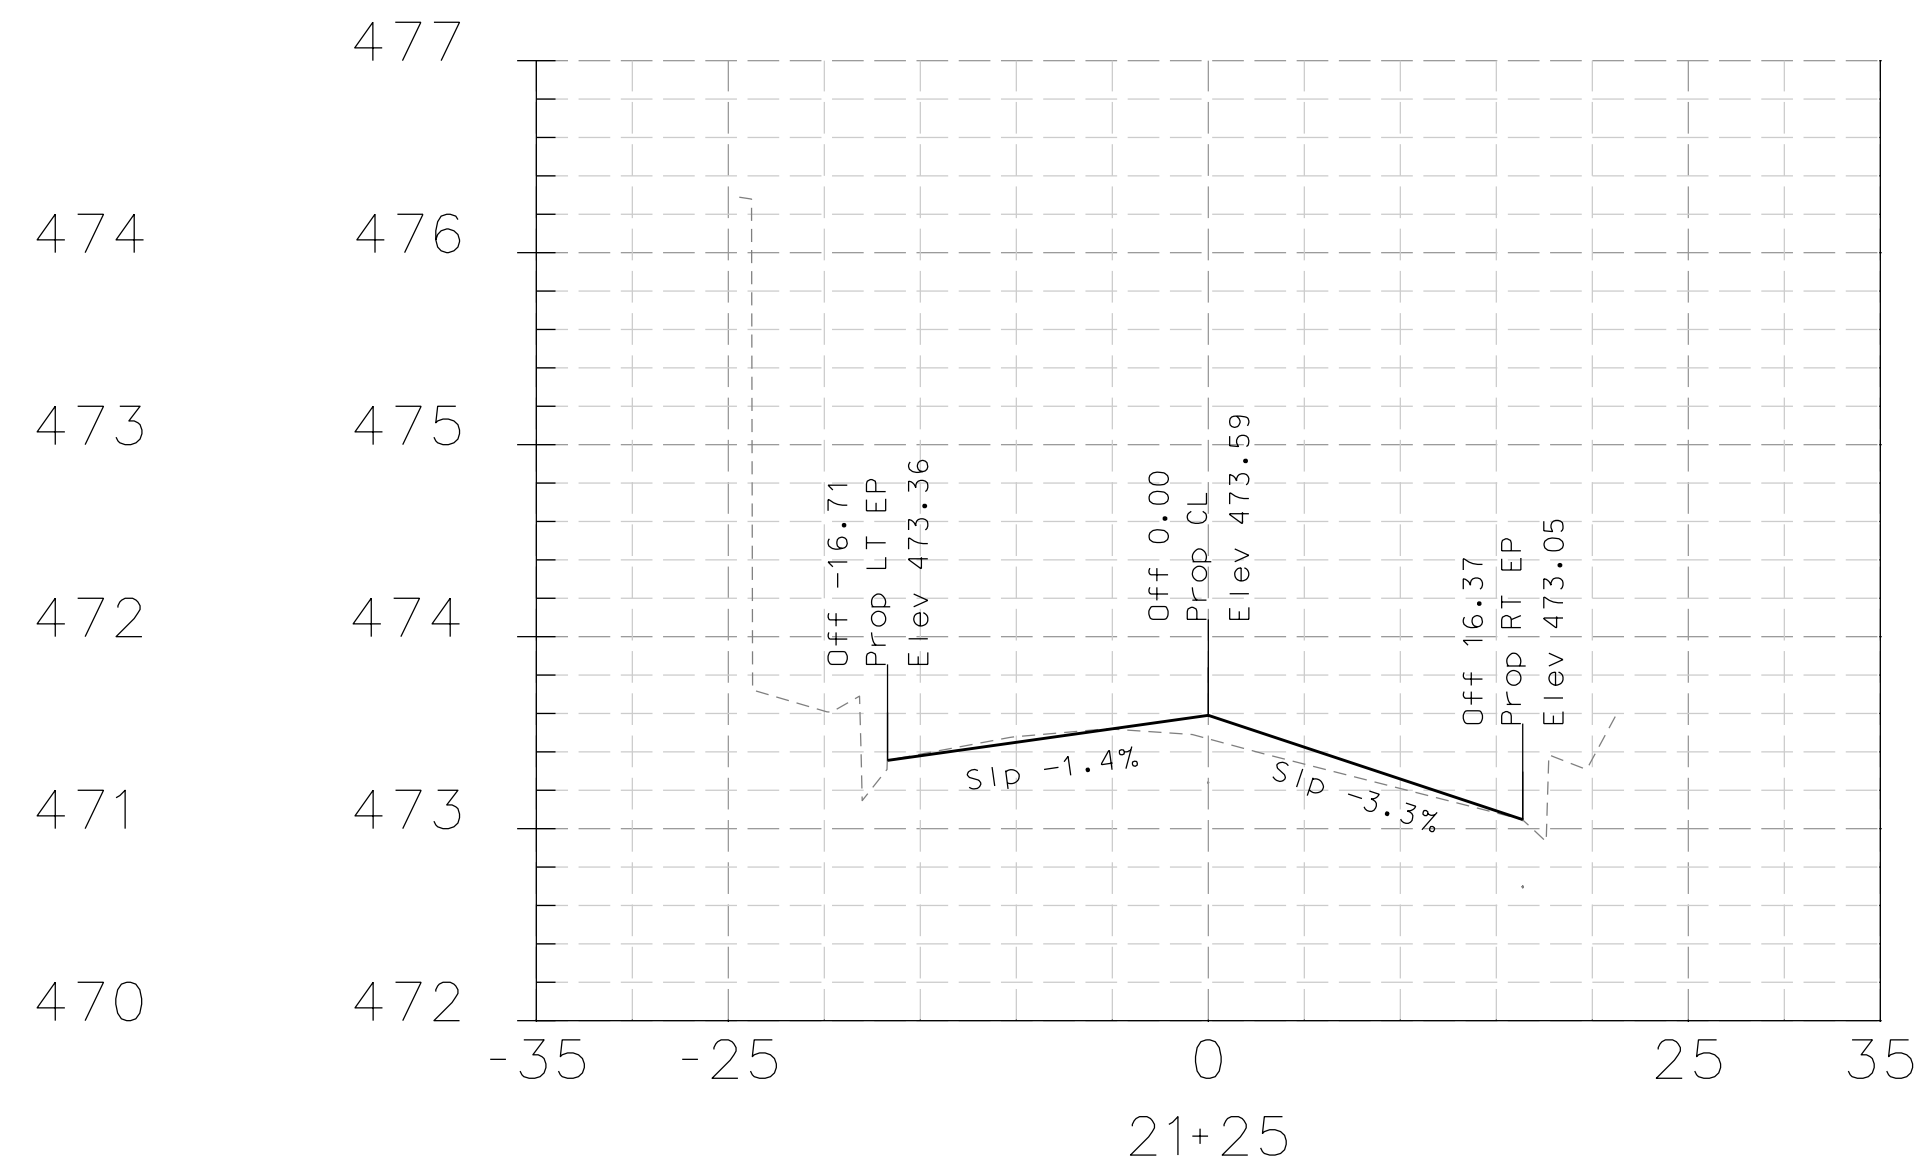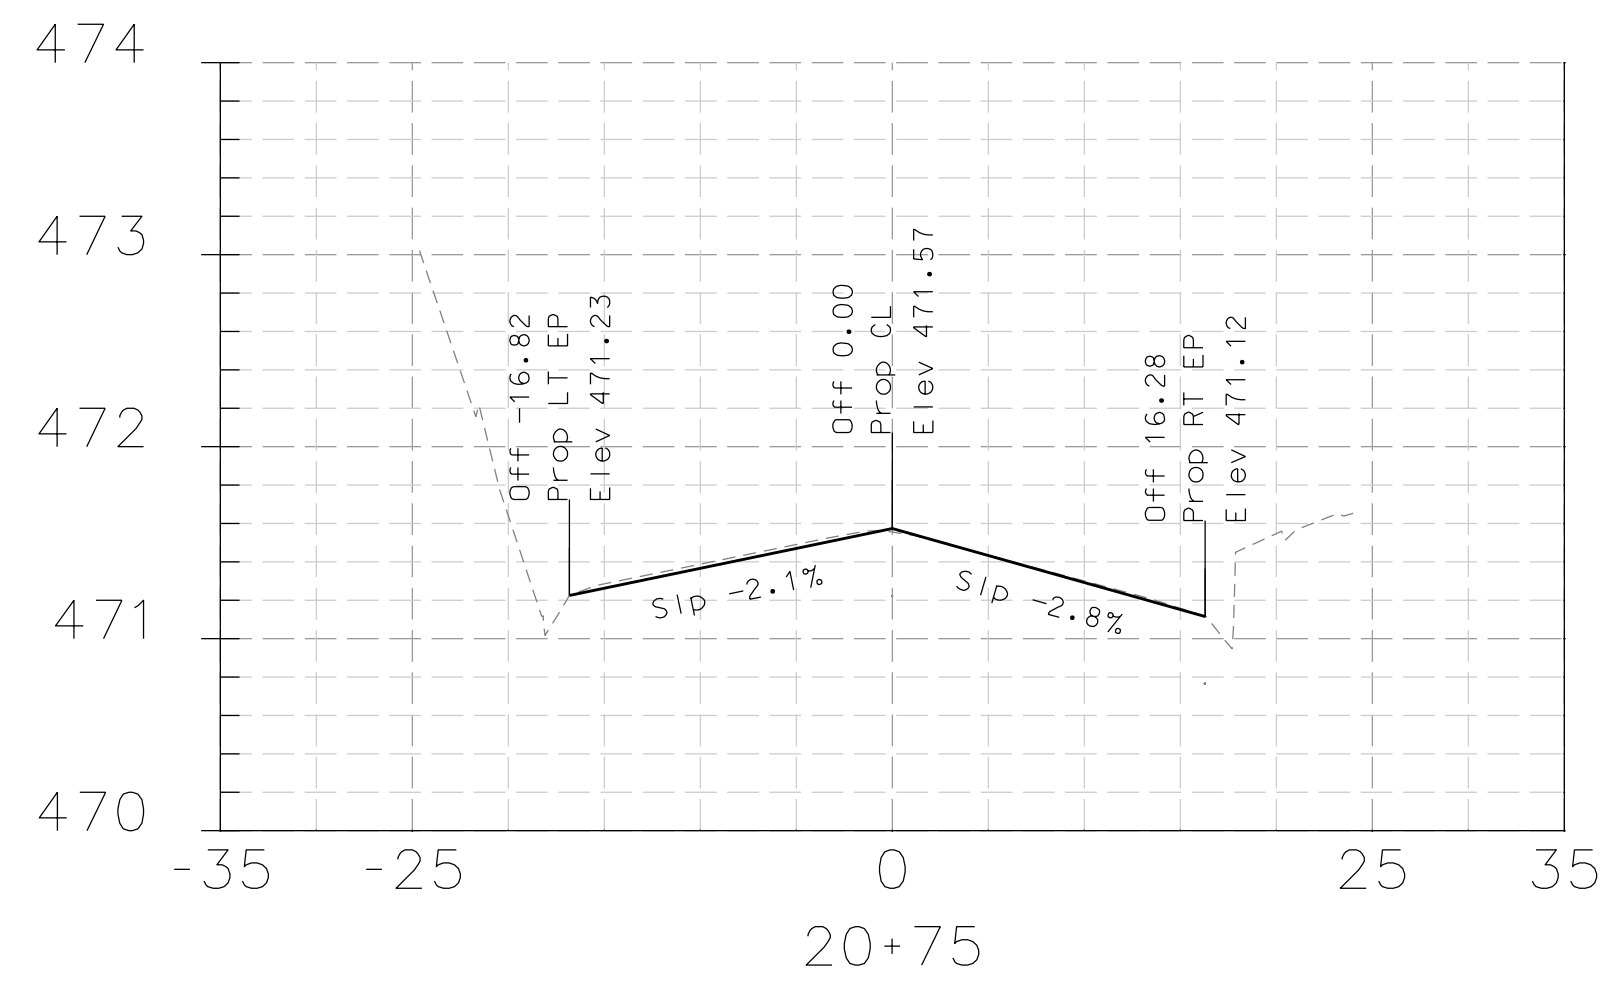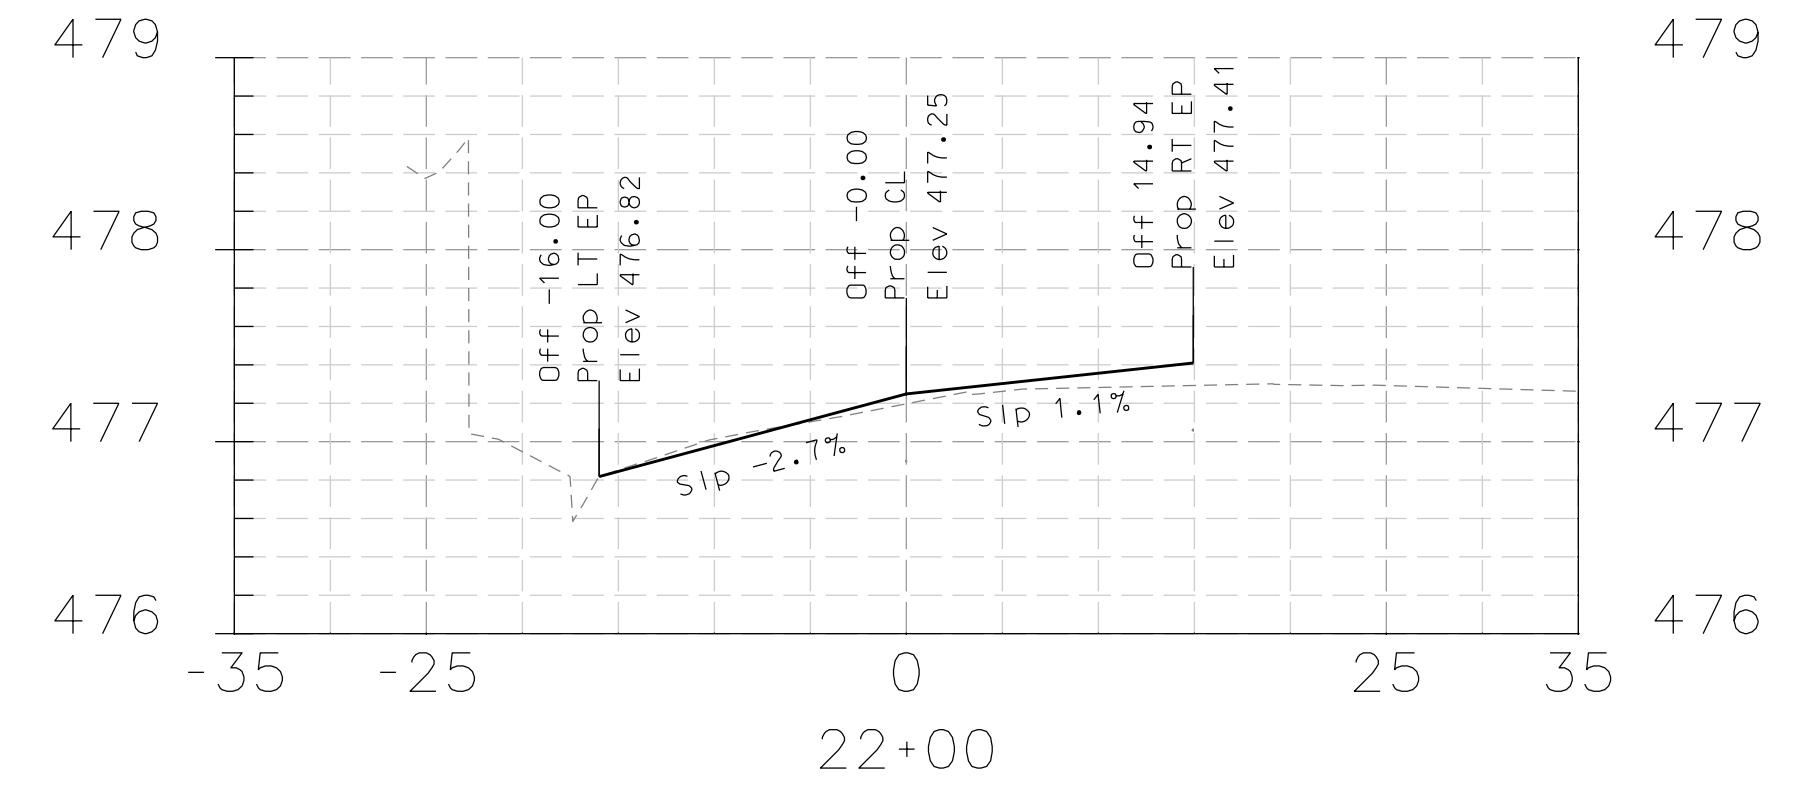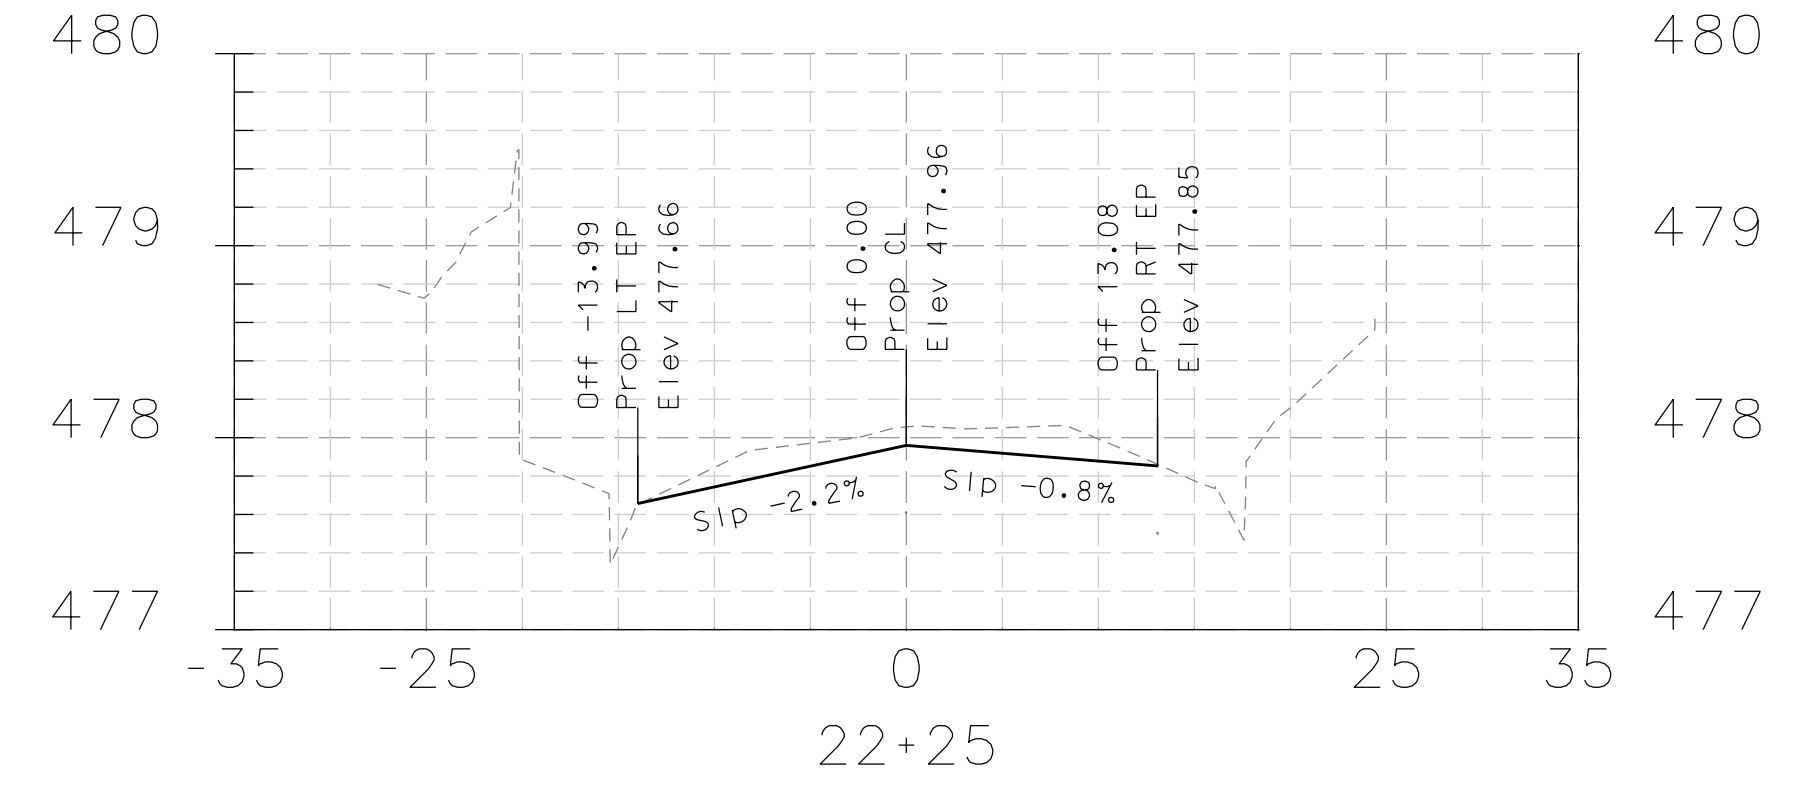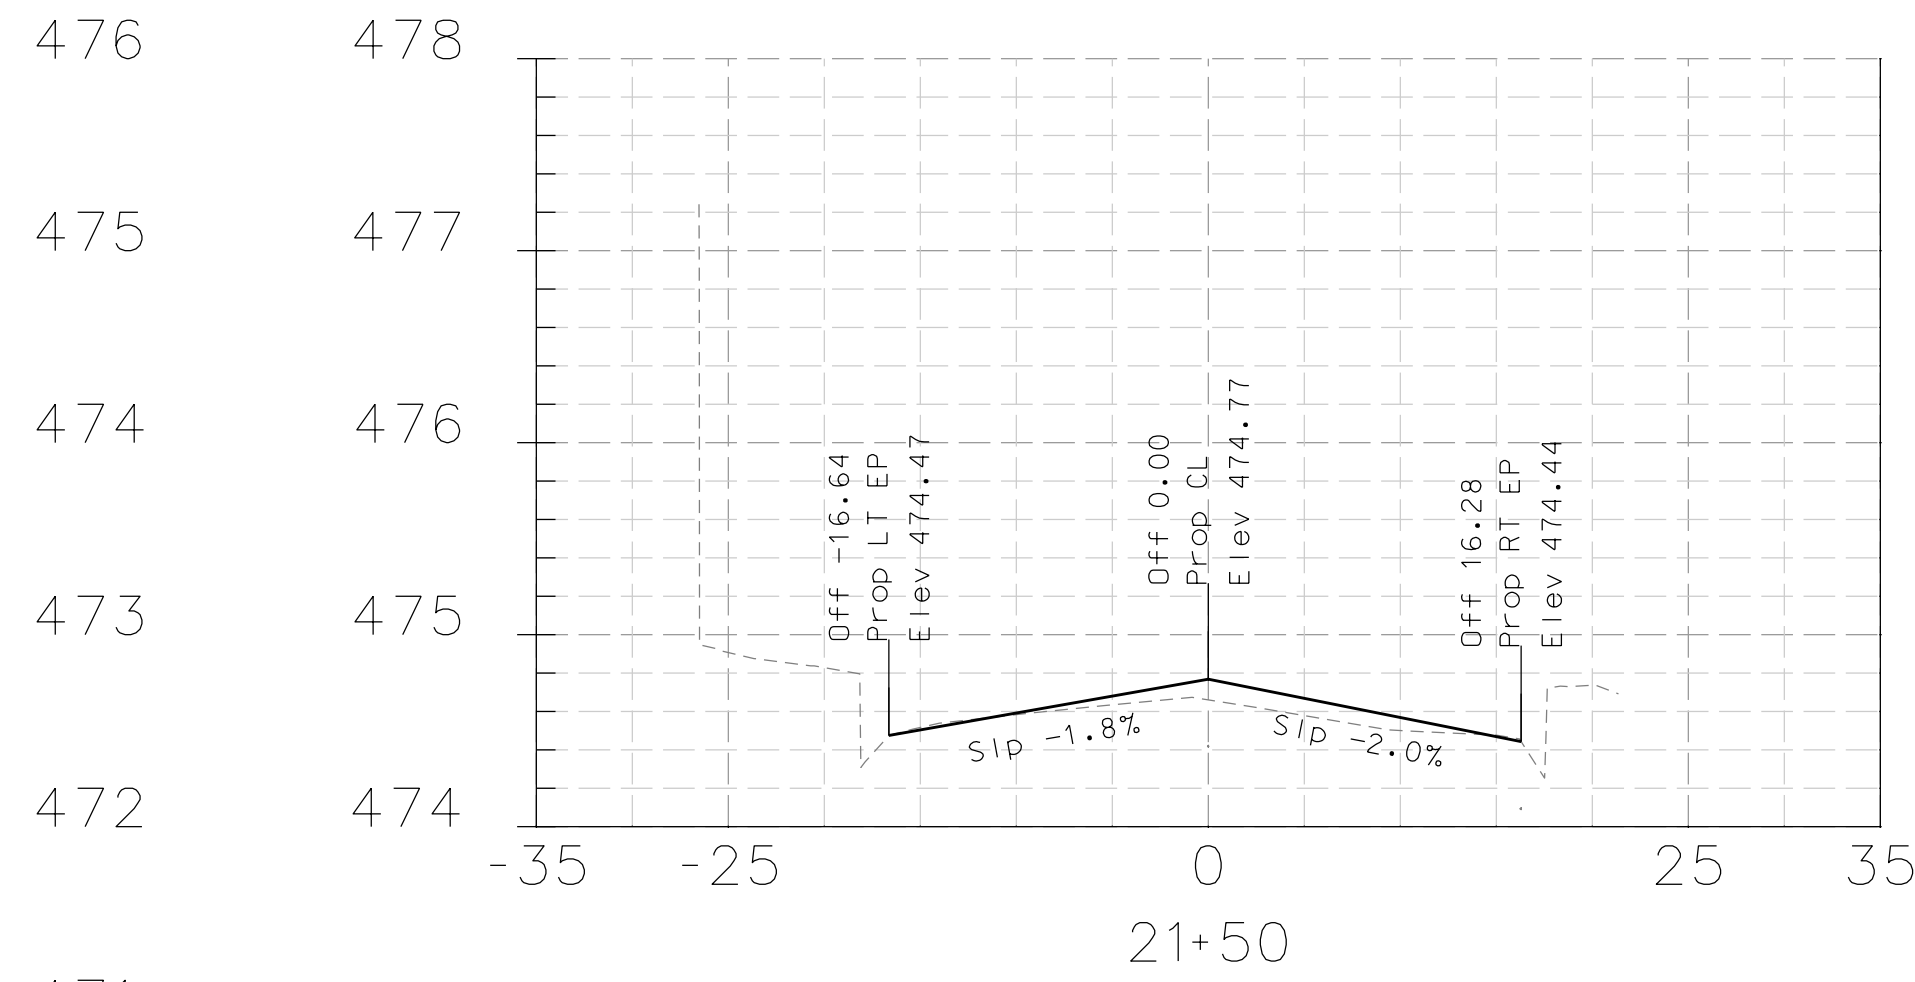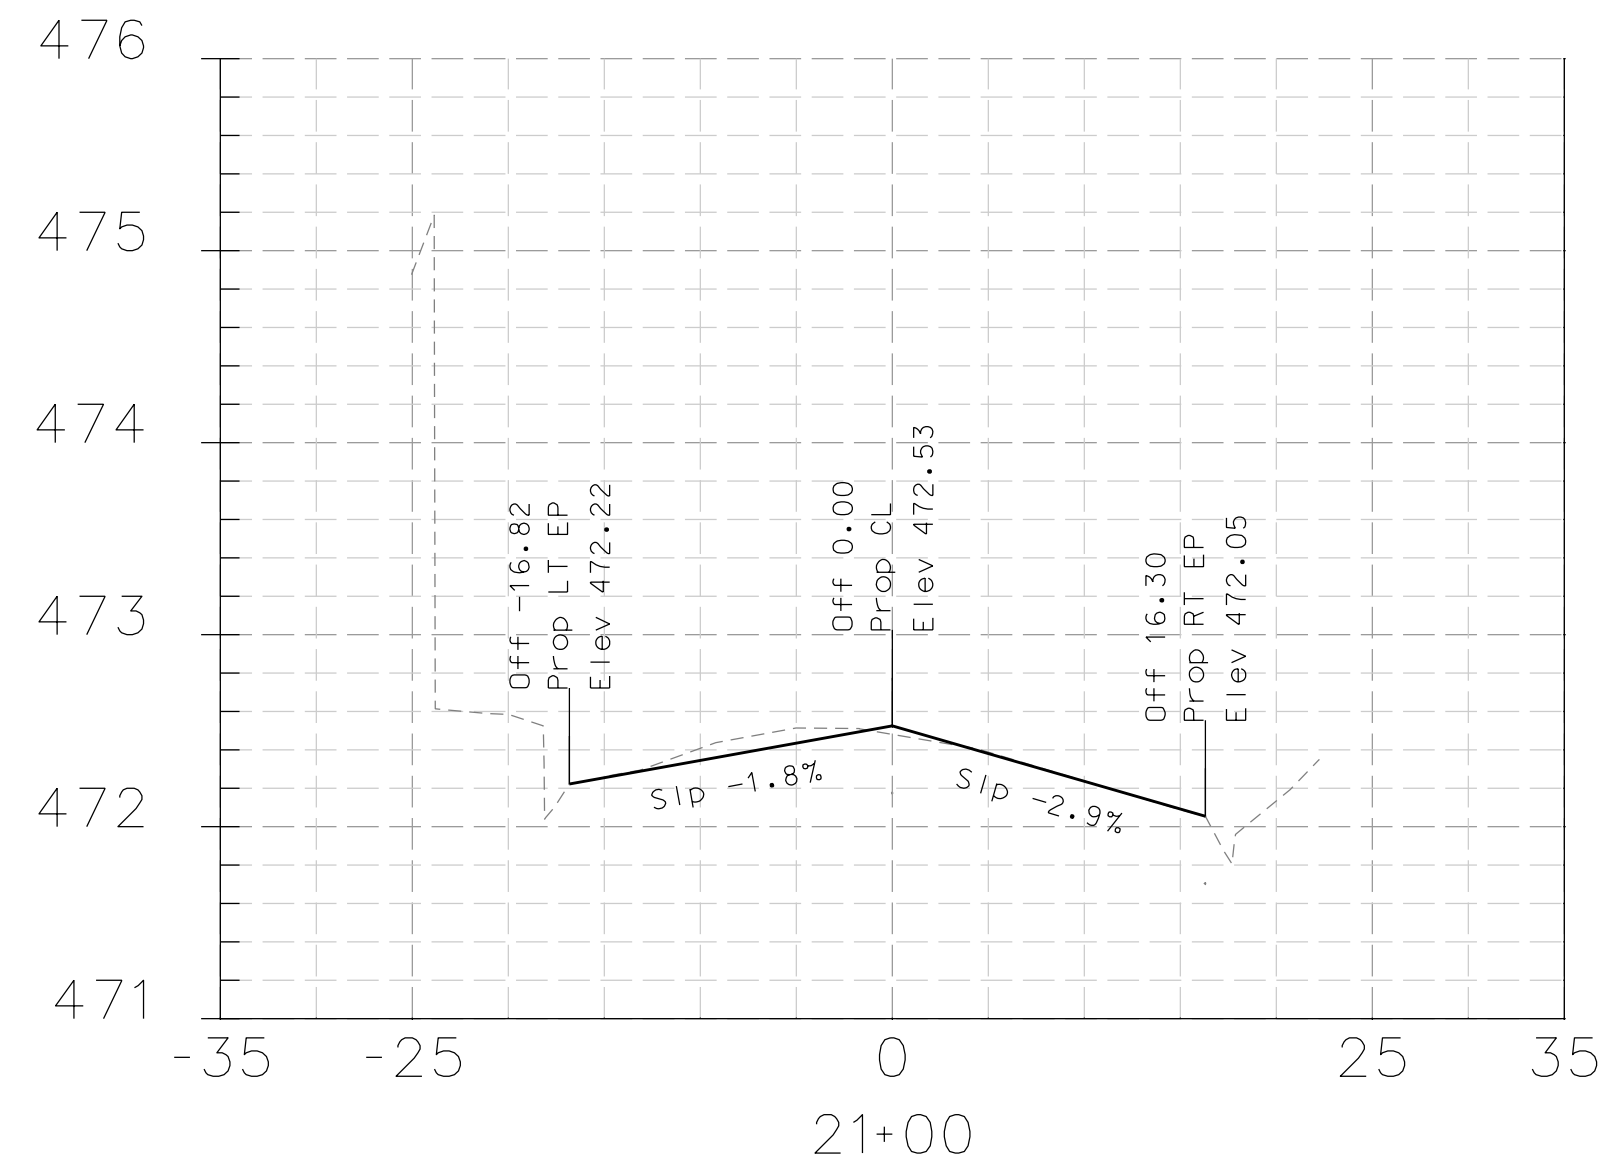


BLACK HAWK ROAD

EAGLE POINT ROAD

DATE	MARK	REVISION	INIT.

Designed by: JML
 Drawn by: JML
 Checked by: MJM
 Reviewed by: FKS
 Date: 4-10-14

SIGN:
 DATE: 4-10-14

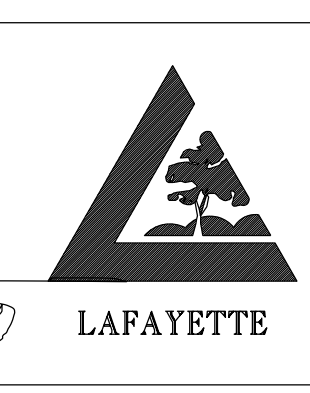












3675 Mount Diablo Boulevard, Suite 210
 Lafayette, California, 94549-1968
 (925) 299-3217 Fax (925) 284-3169
 www.ci.lafayette.ca.us

REVIEWED BY:
 CITY OF LAFAYETTE

 Tony Coe, Engineering Services Manager
 Date: 4-10-14

CITY OF LAFAYETTE
 PROJECT NO. 014-9698
 2014 ROAD REHABILITATION PROJECT
 CONTRA COSTA COUNTY CALIFORNIA

BLACK HAWK ROAD
 EAGLE POINT ROAD
 CROSS SECTIONS
 SCALE: H-1"=20' V-1"=1'
 SHEET 40 of 67

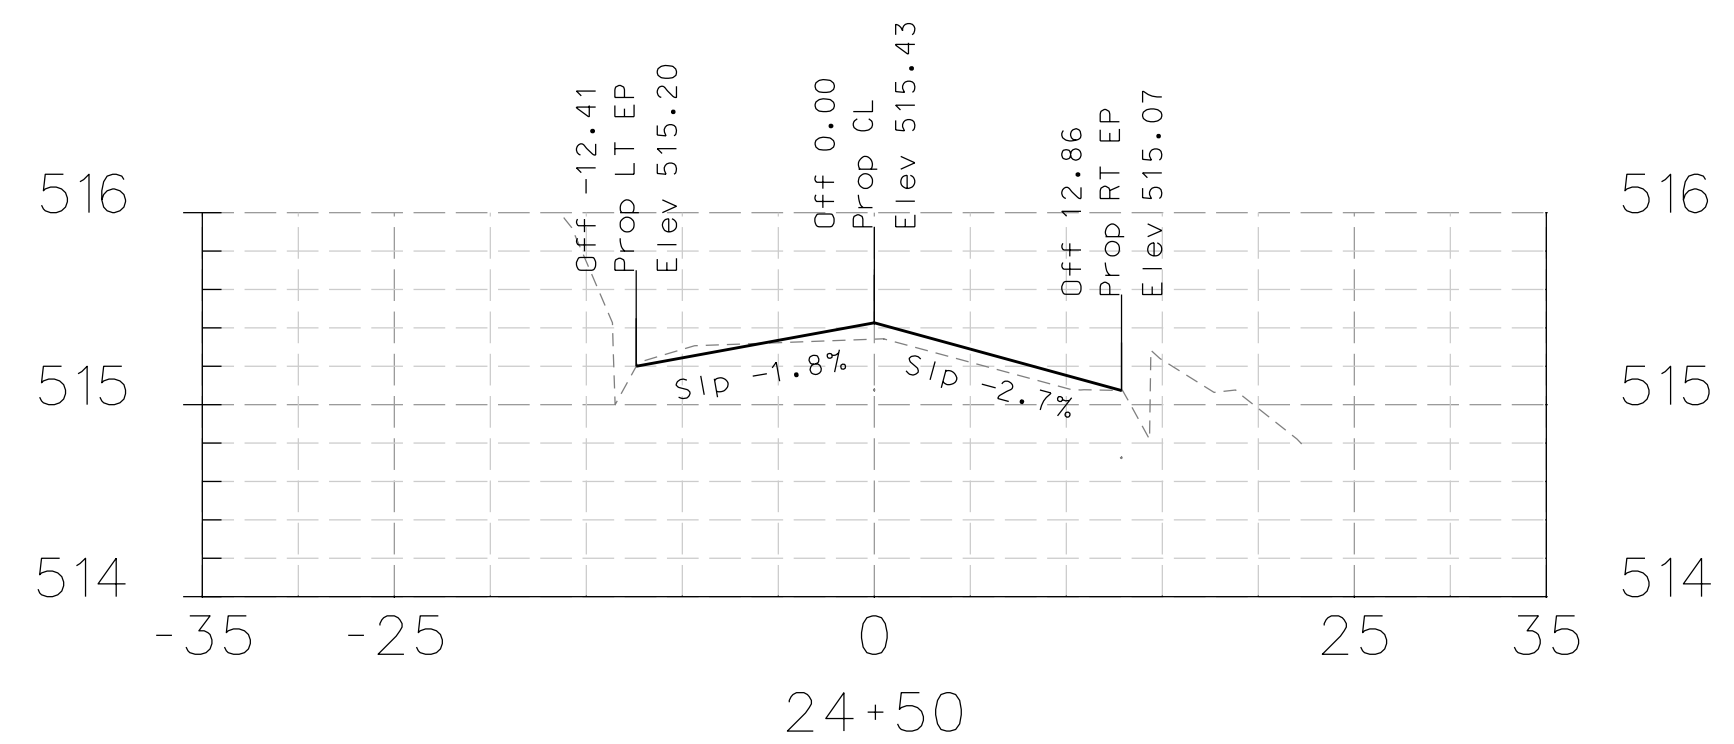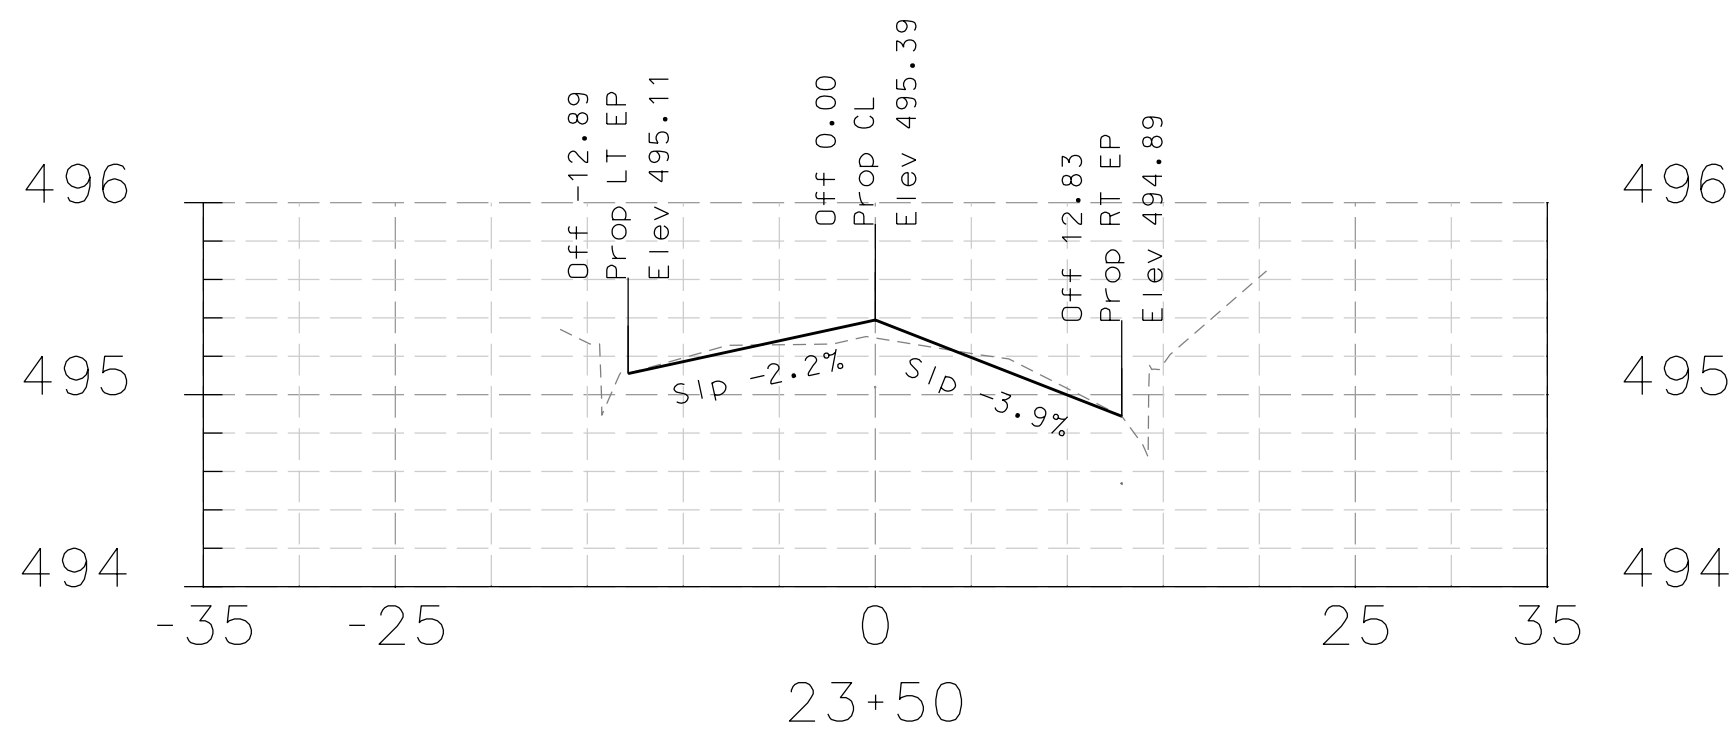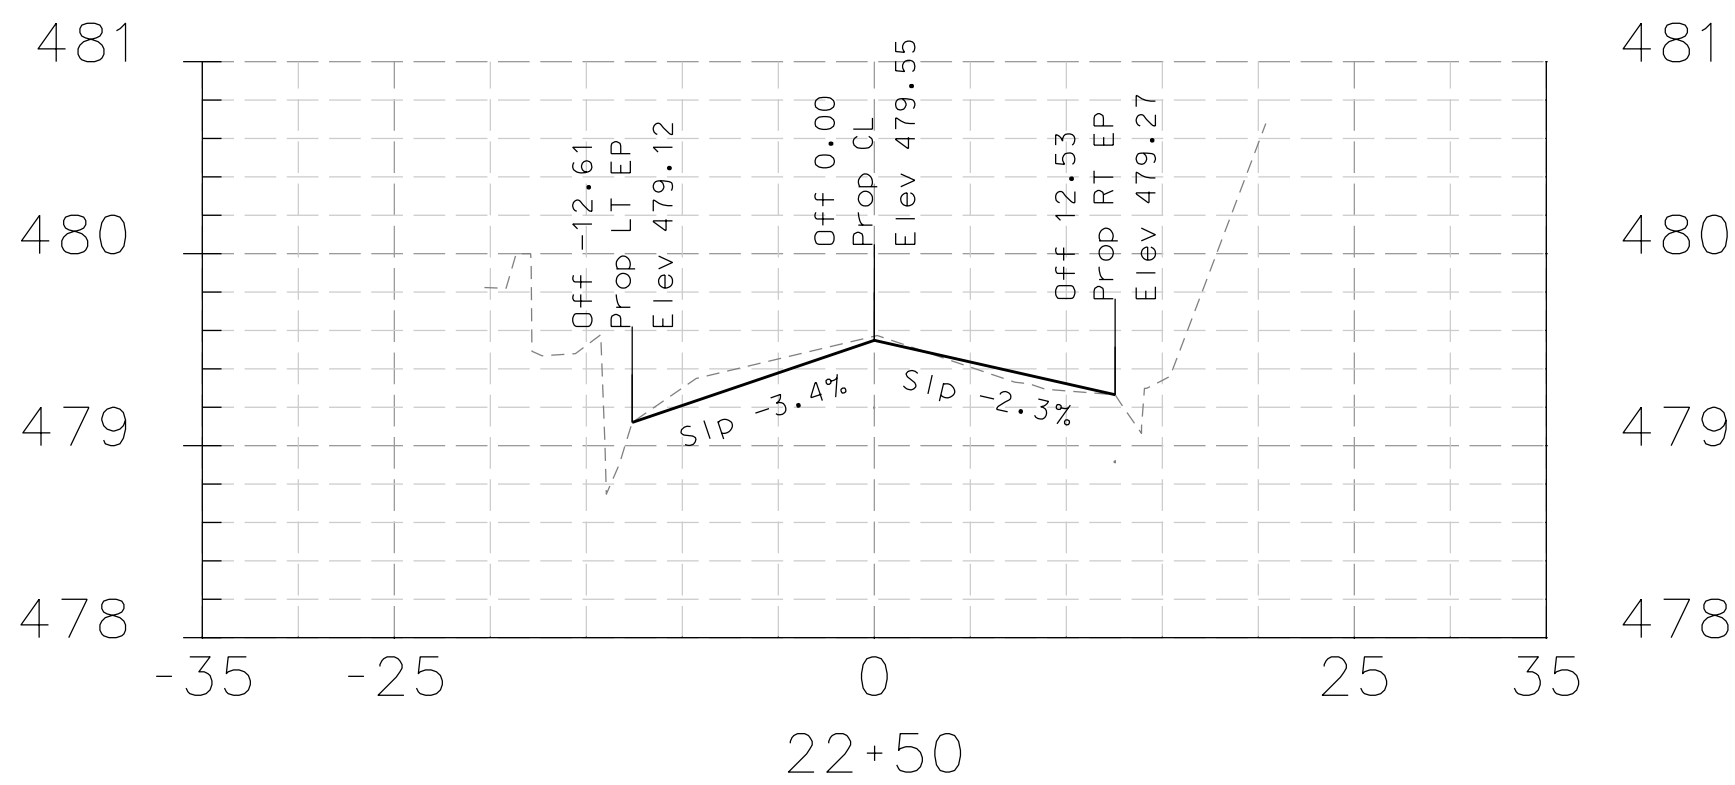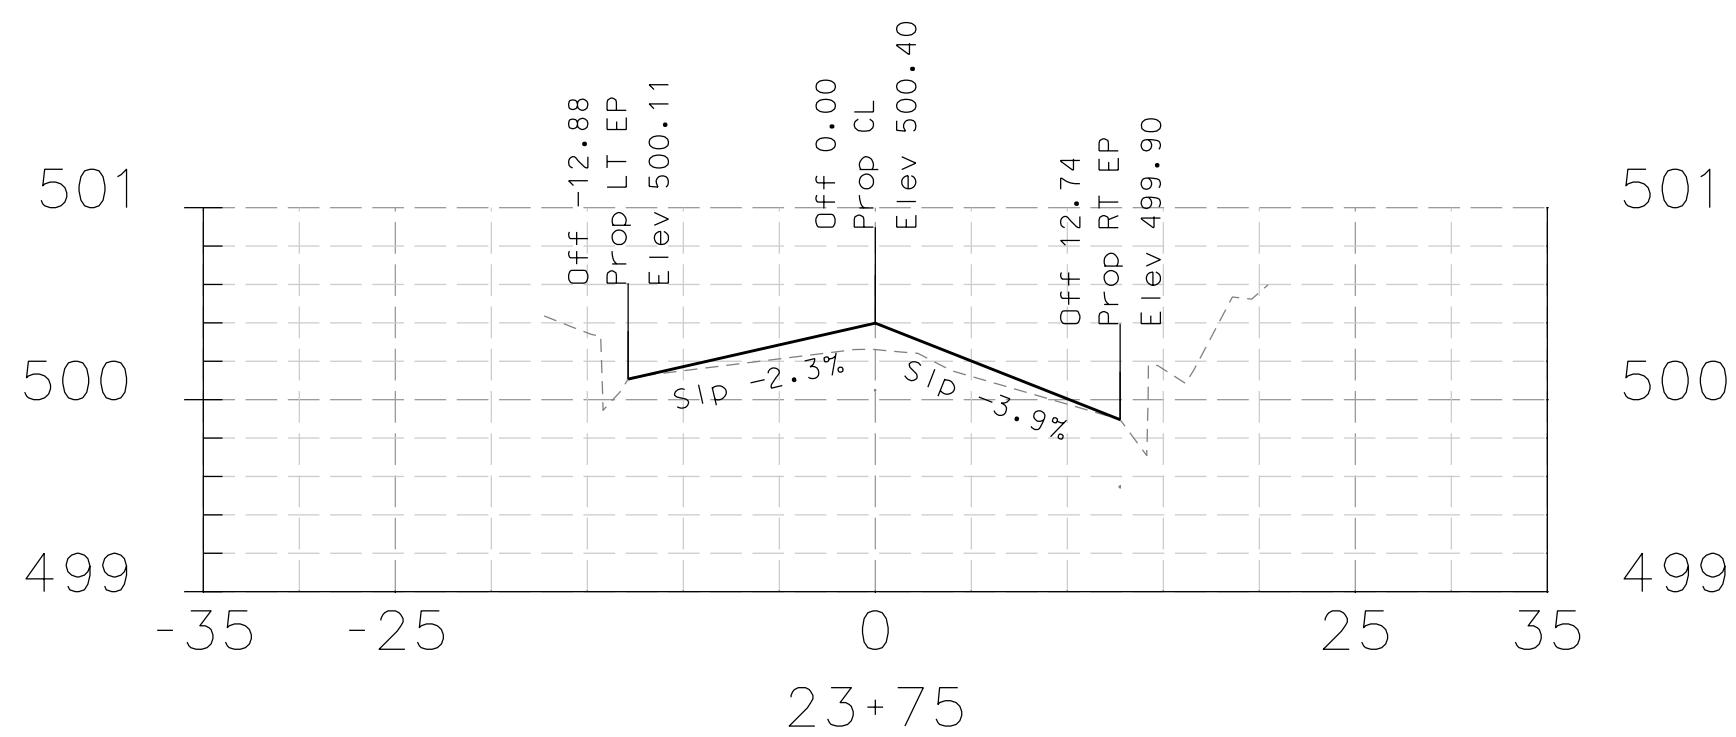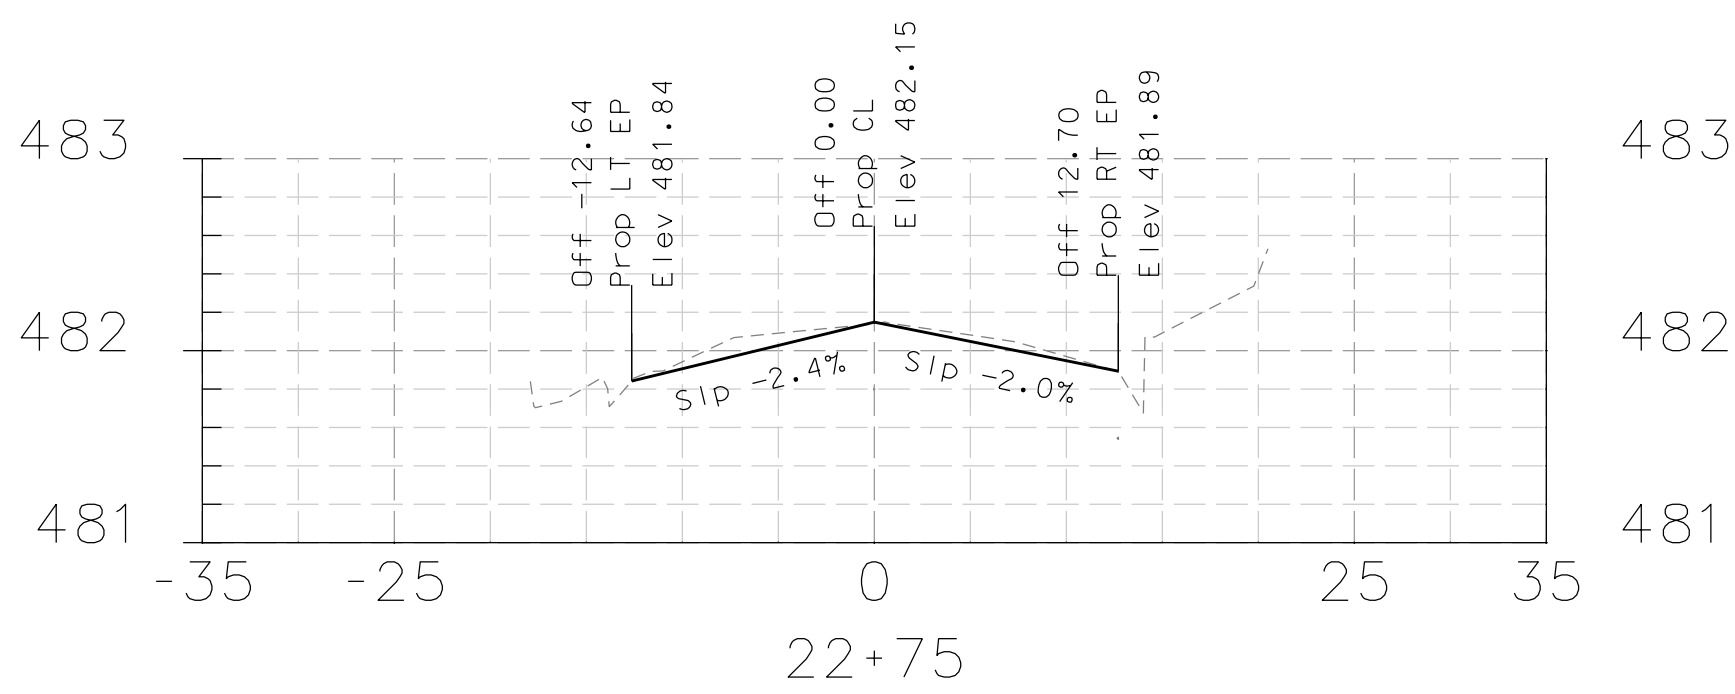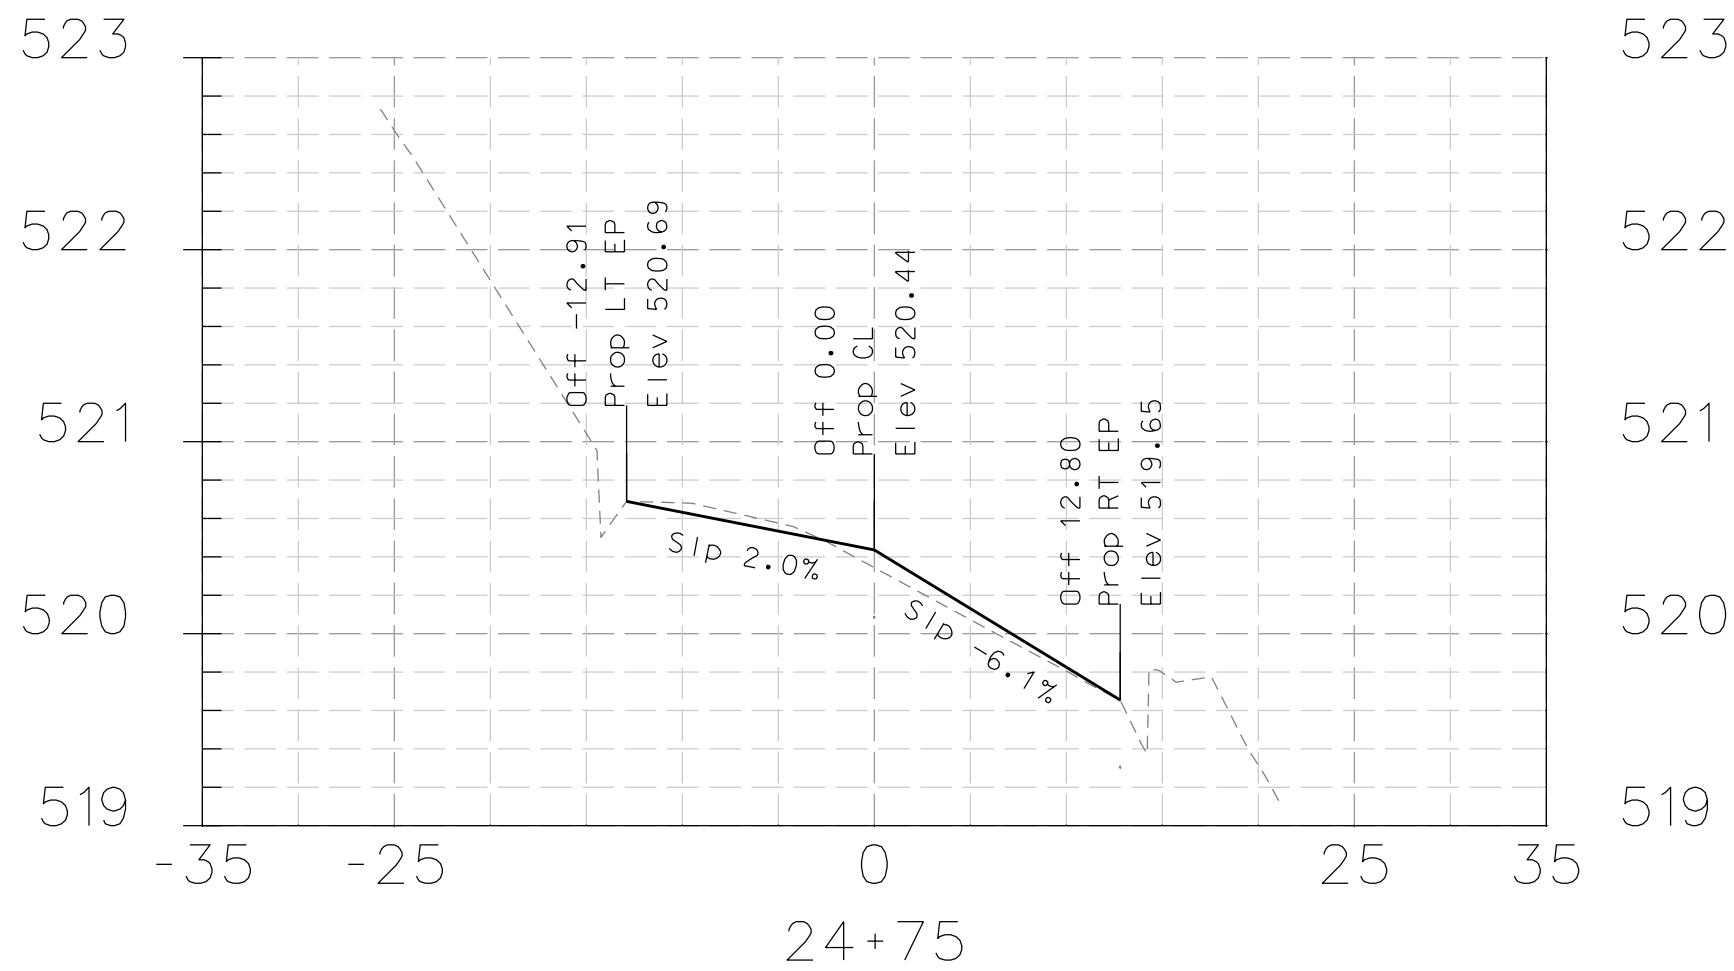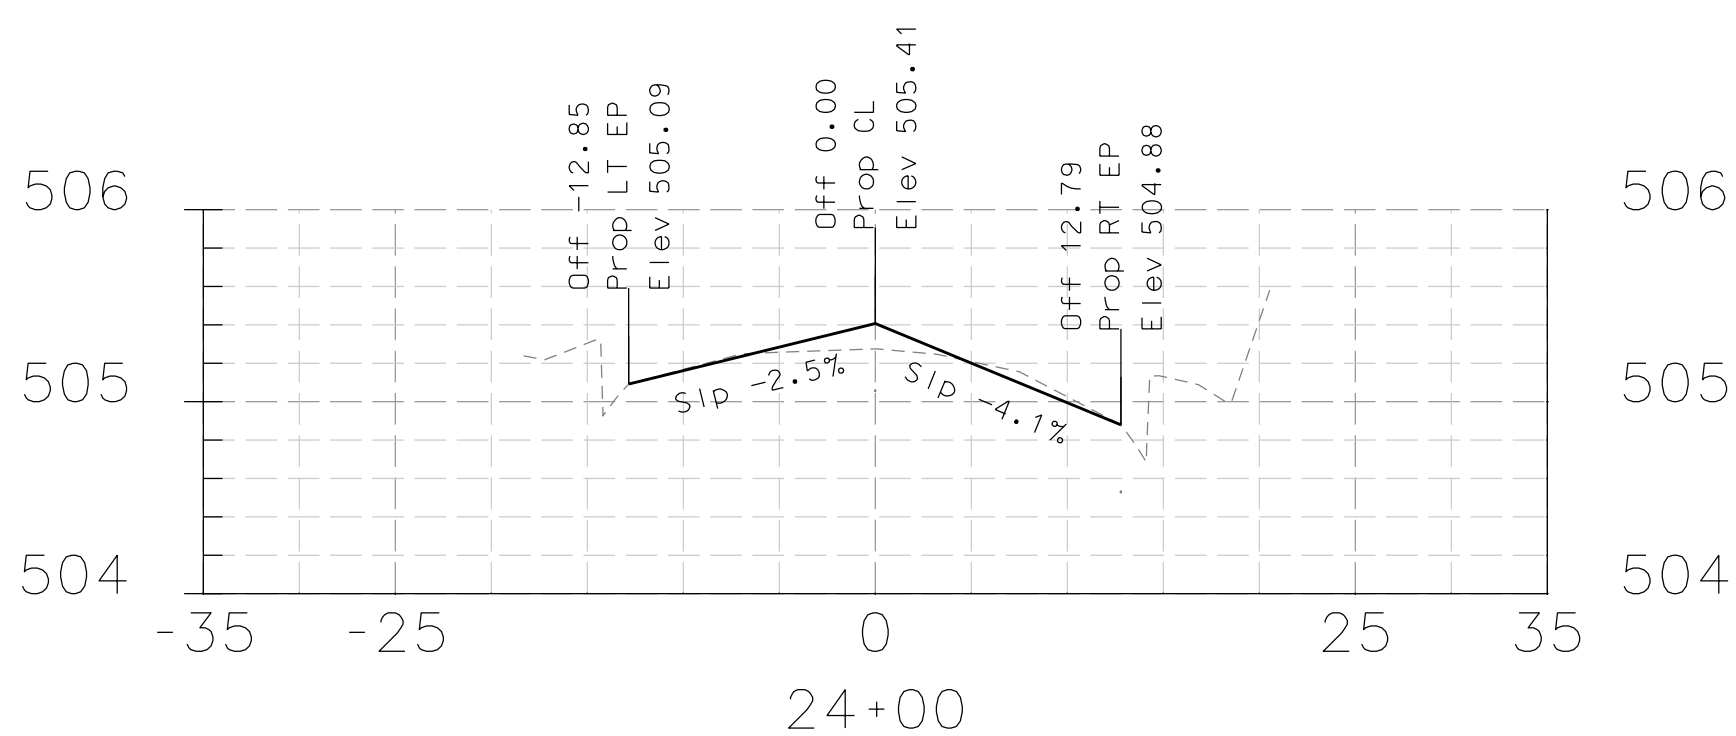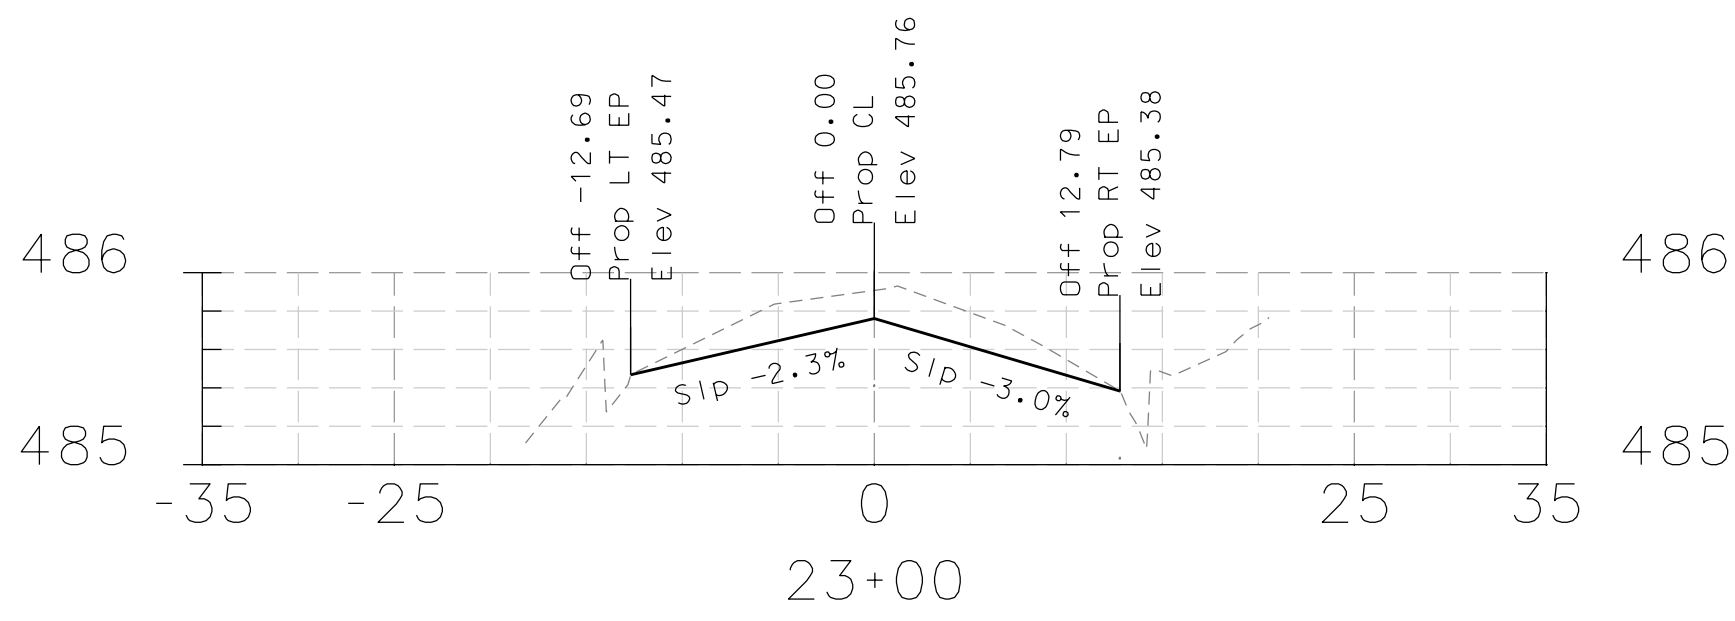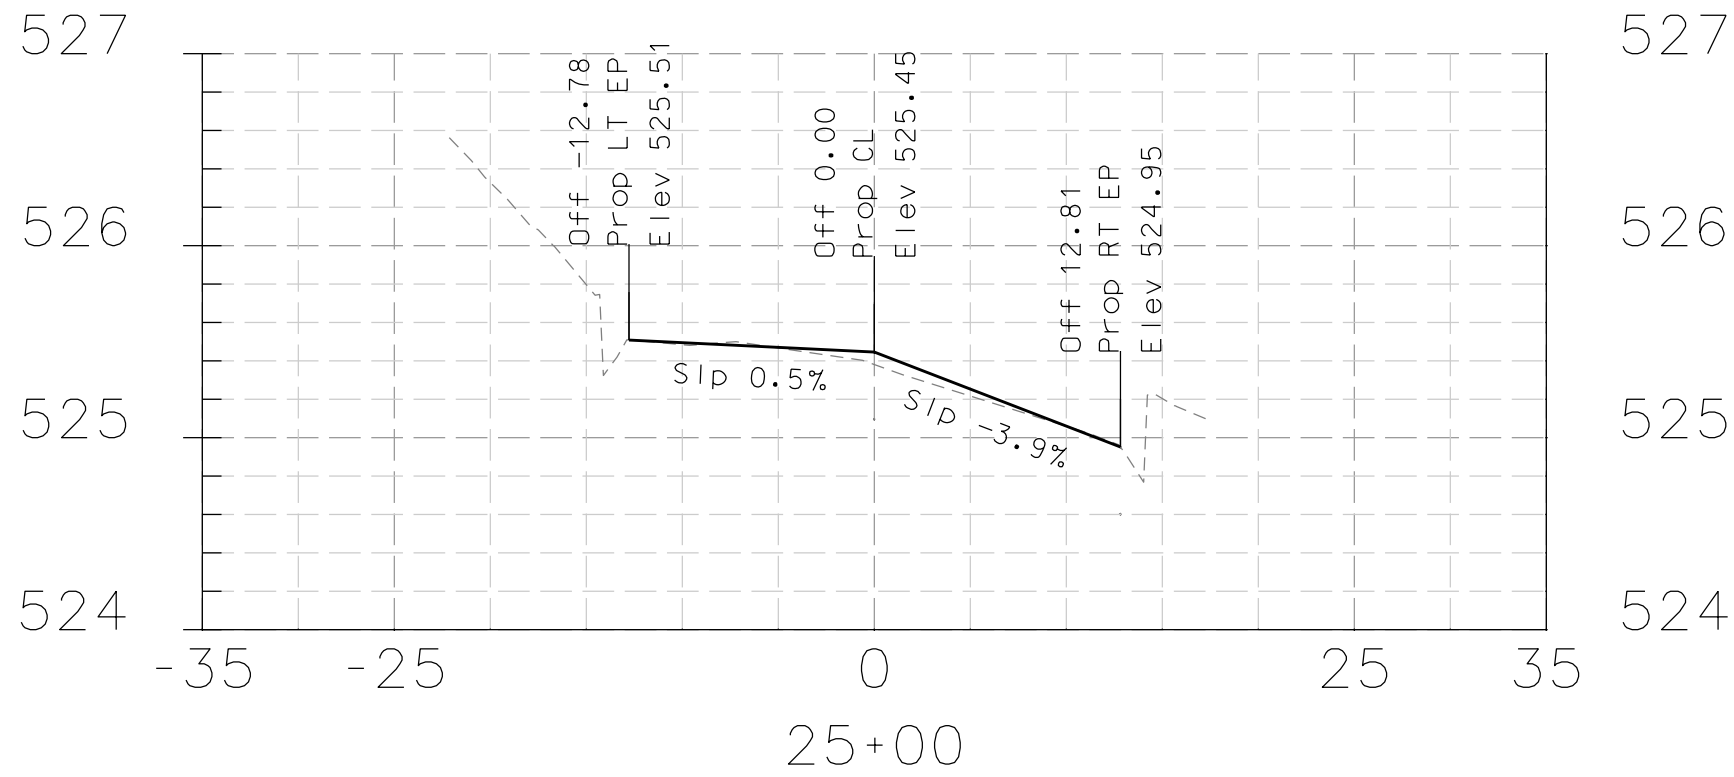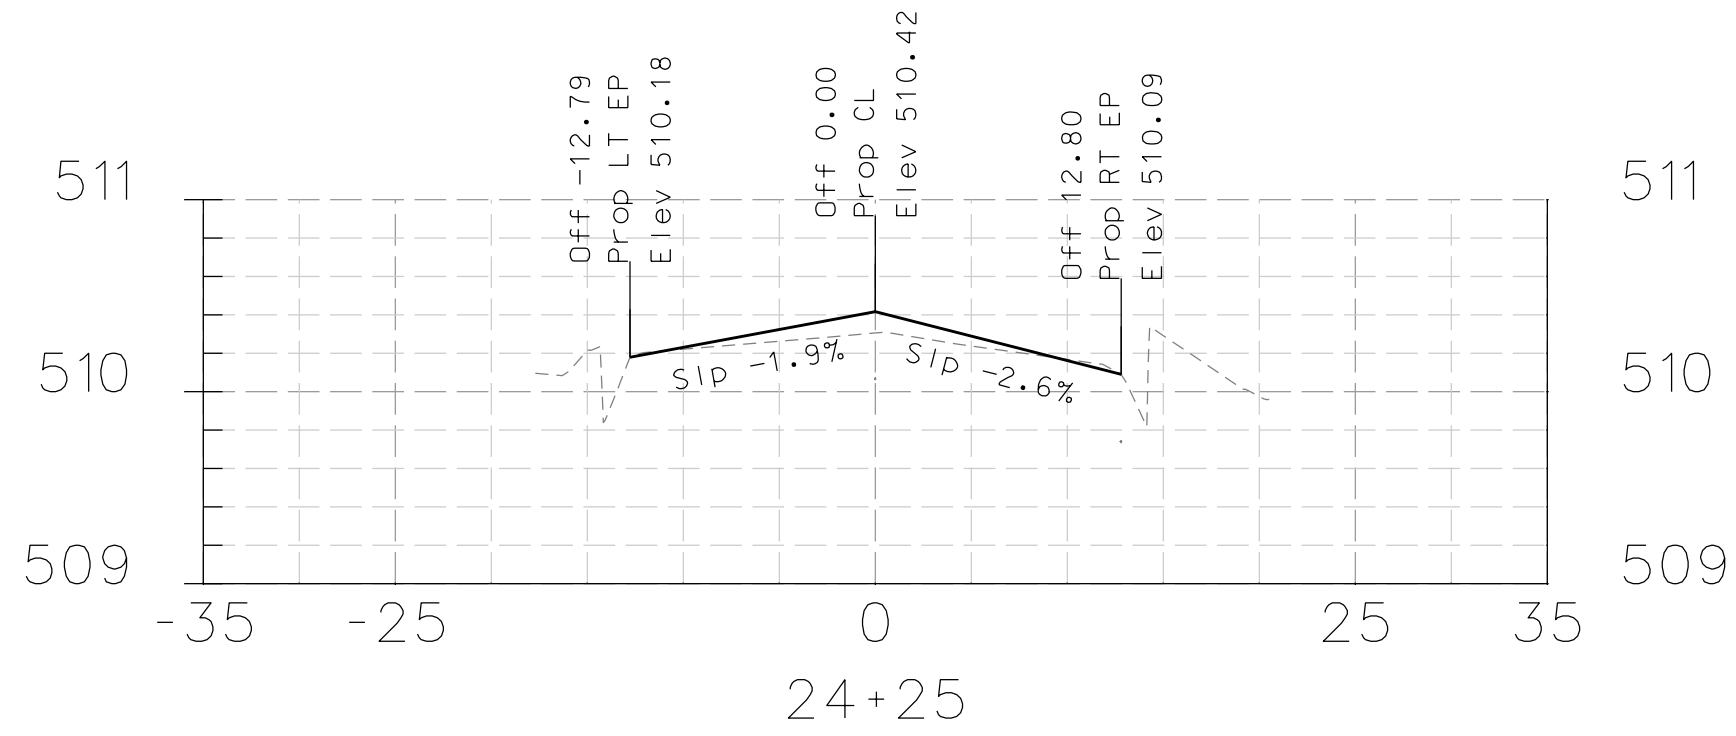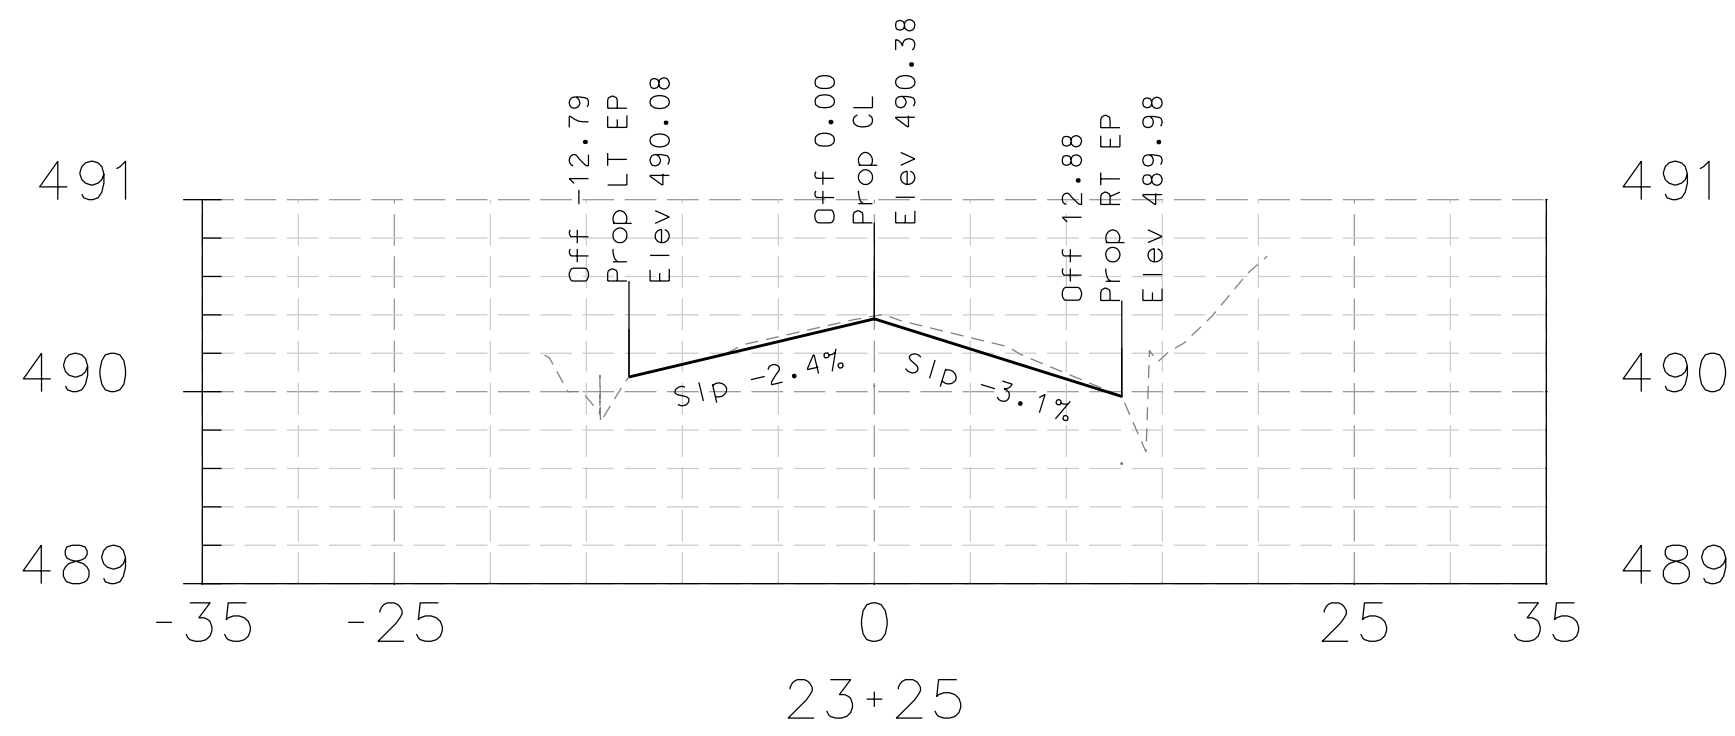

DATE	MARK	REVISION	INIT.

Designed by: JML
 Drawn by: JML
 Checked by: MJM
 Reviewed by: FKS
 Date: 4-10-14

SIGN: *[Signature]*
 DATE: 4-10-14












LAFAYETTE
 3675 Mount Diablo Boulevard, Suite 210
 Lafayette, California, 94549-1968
 (925) 299-3217 Fax (925)284-3169
 www.ci.lafayette.ca.us

REVIEWED BY:
 CITY OF LAFAYETTE
[Signature]
 Tony Coe, Engineering Services Manager
 Date: 4-10-14

CITY OF LAFAYETTE
 PROJECT NO. 014-9698
 2014 ROAD REHABILITATION PROJECT
 CONTRA COSTA COUNTY CALIFORNIA


EAGLE POINT ROAD
 CROSS SECTIONS
 SCALE: H-1"=20' V-1"=1'
 SHEET 41 of 67

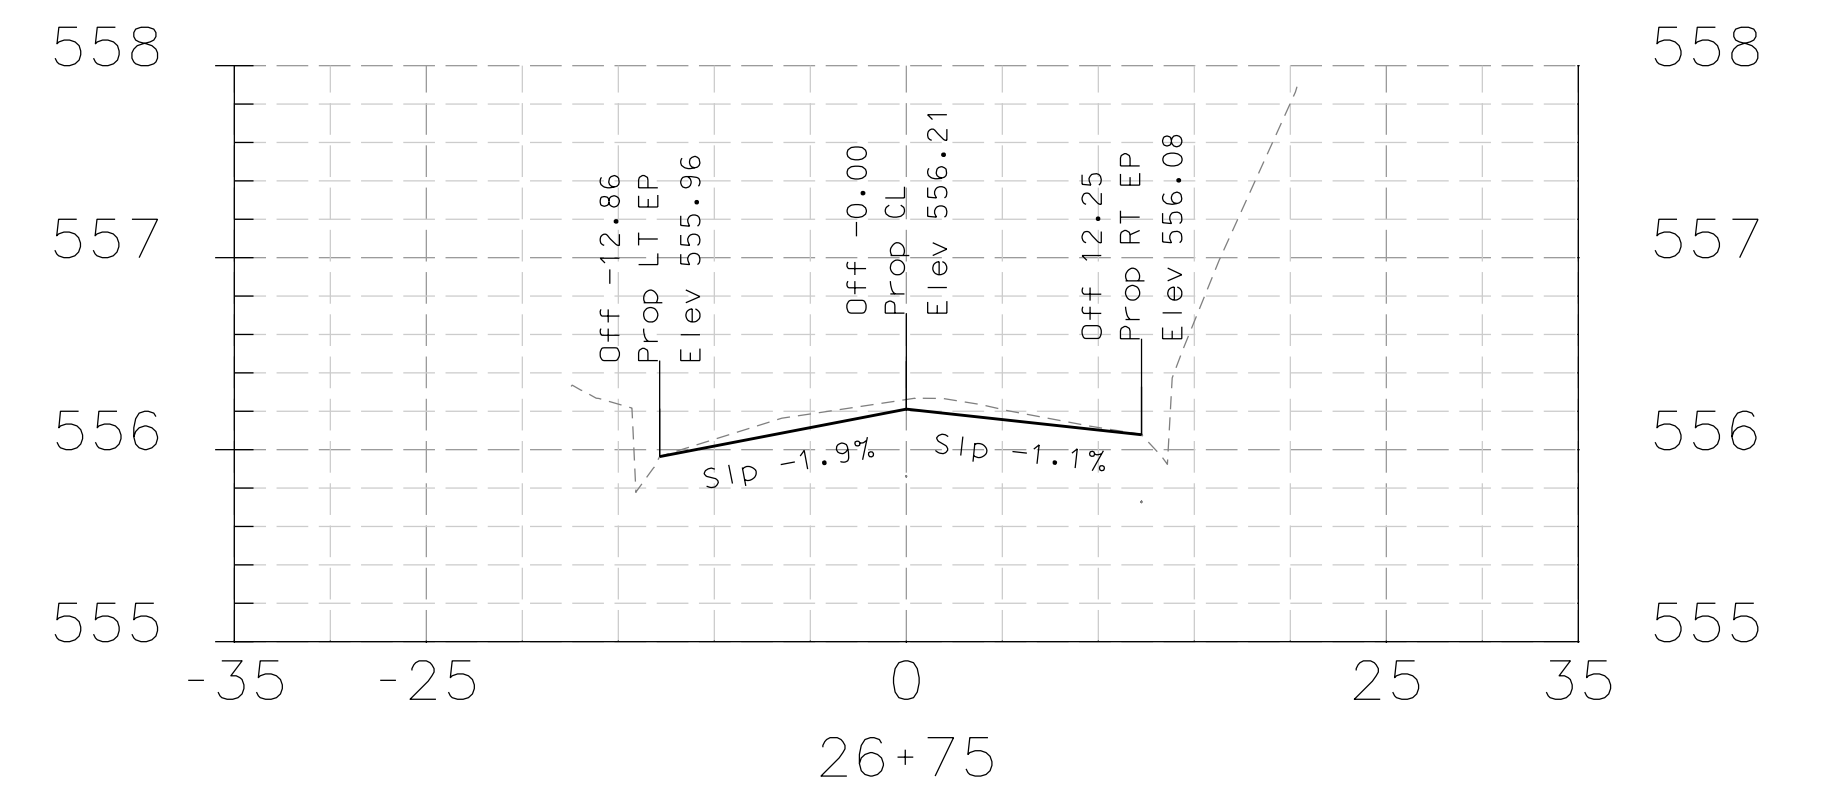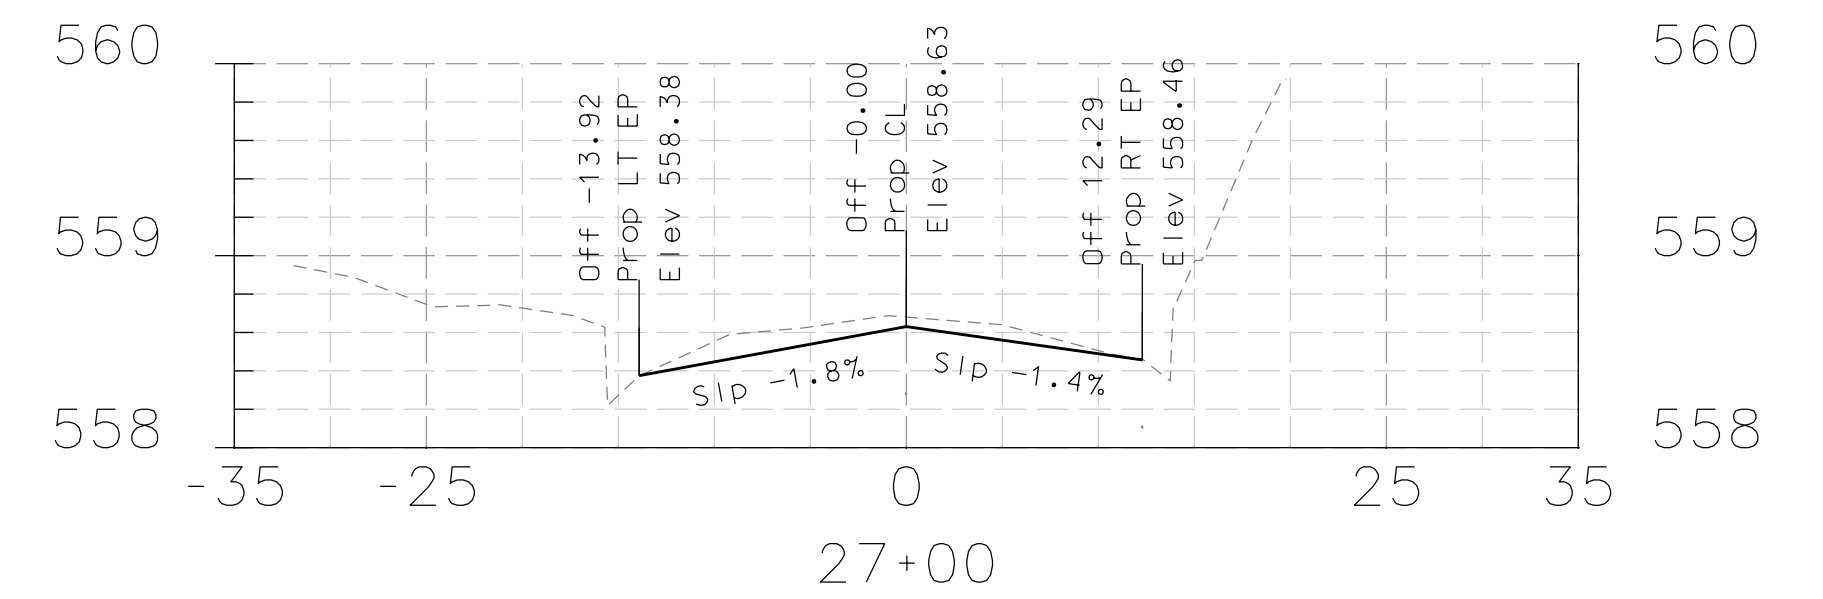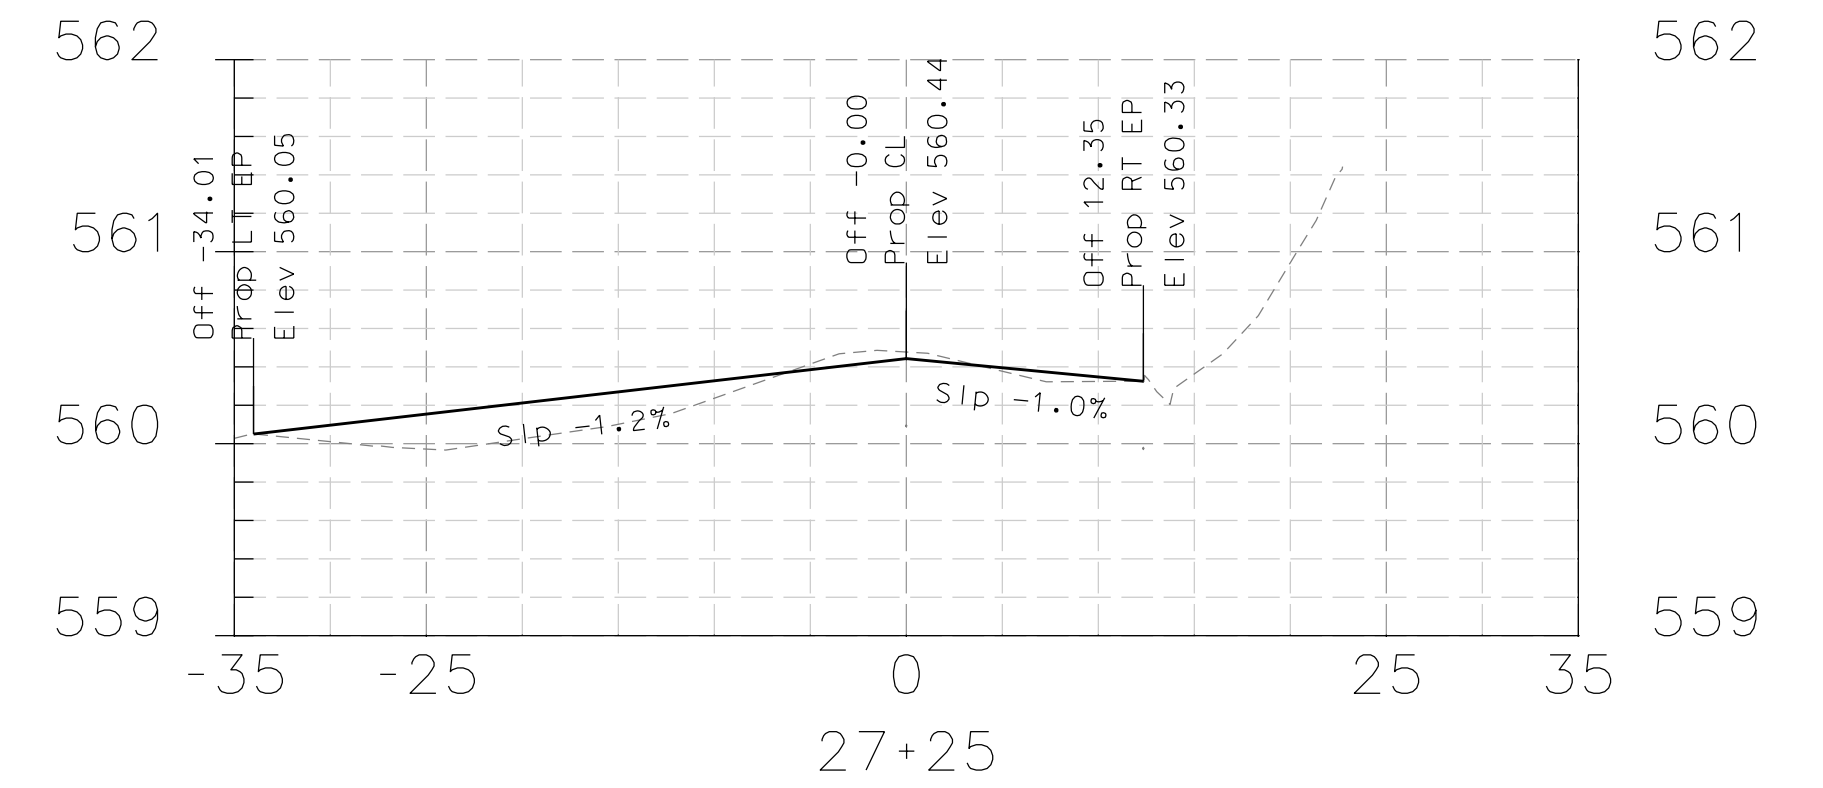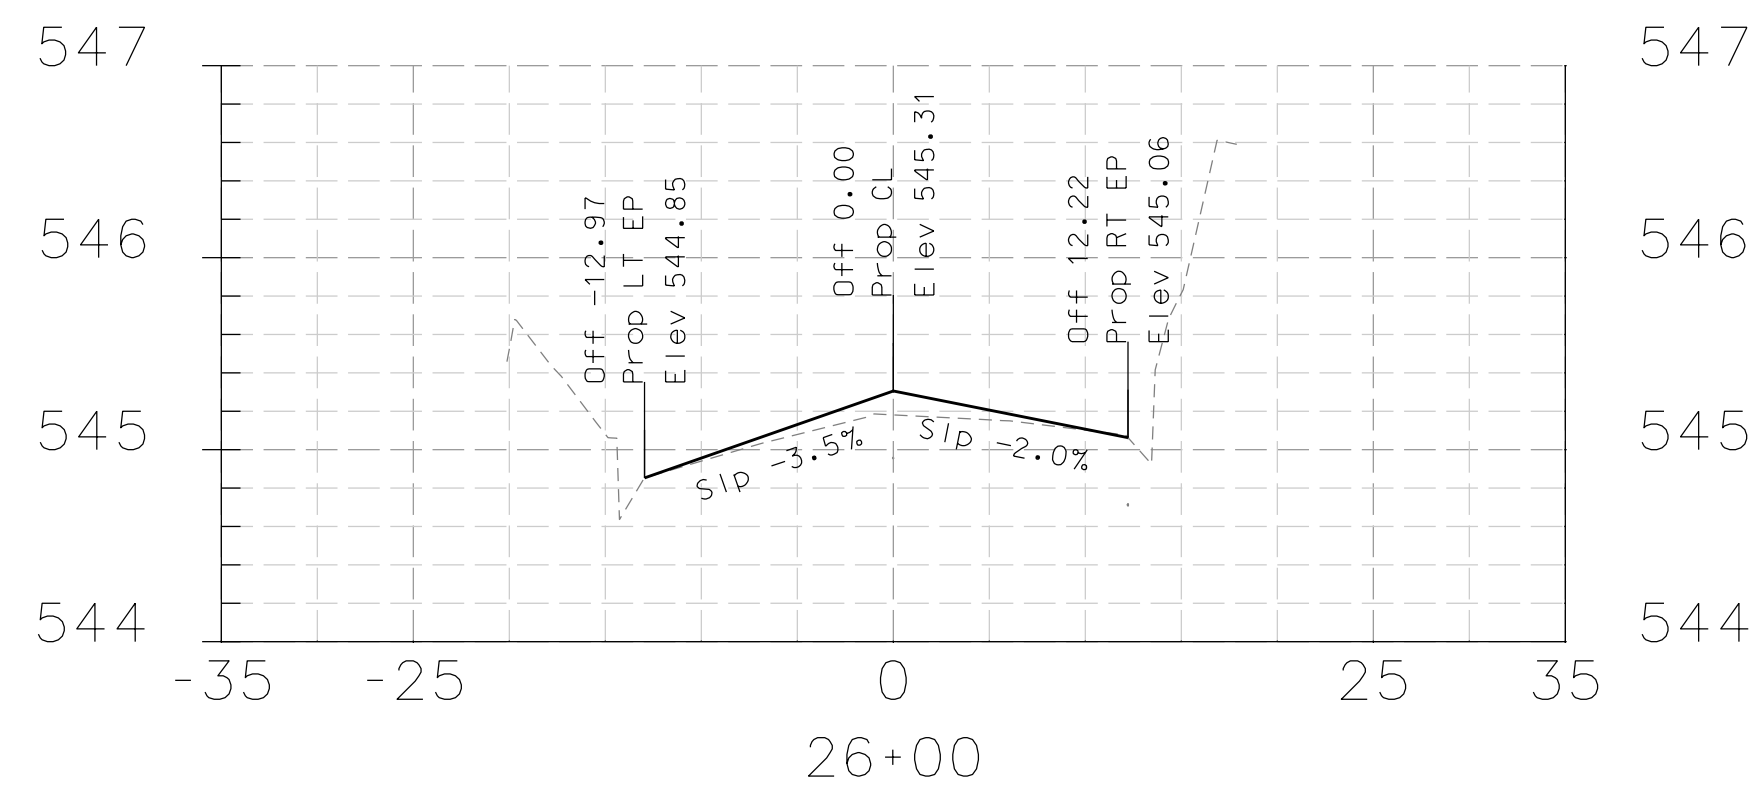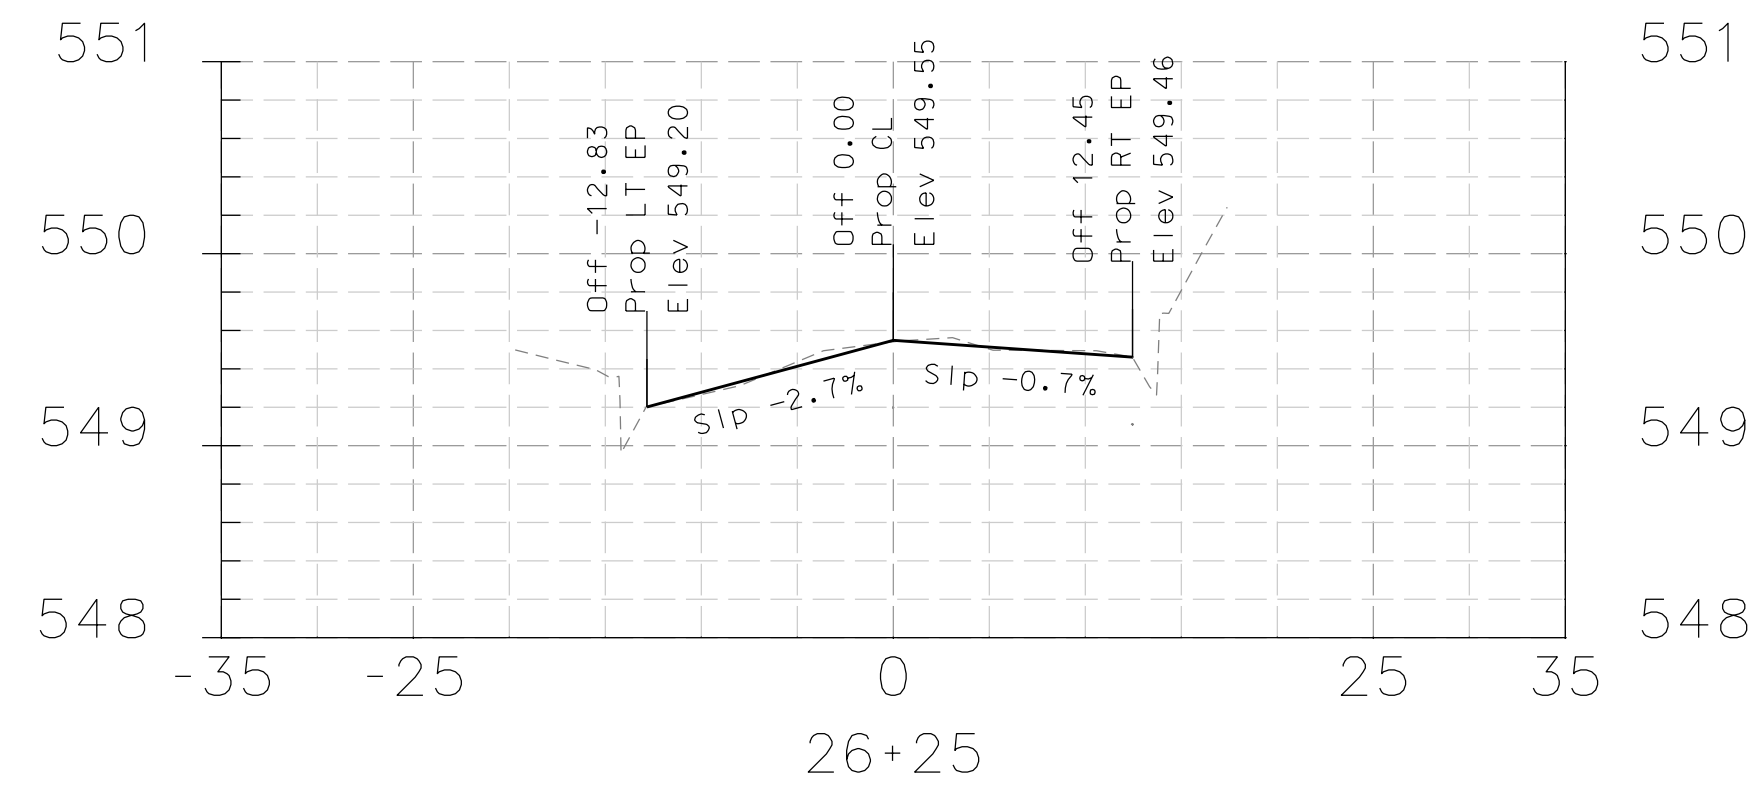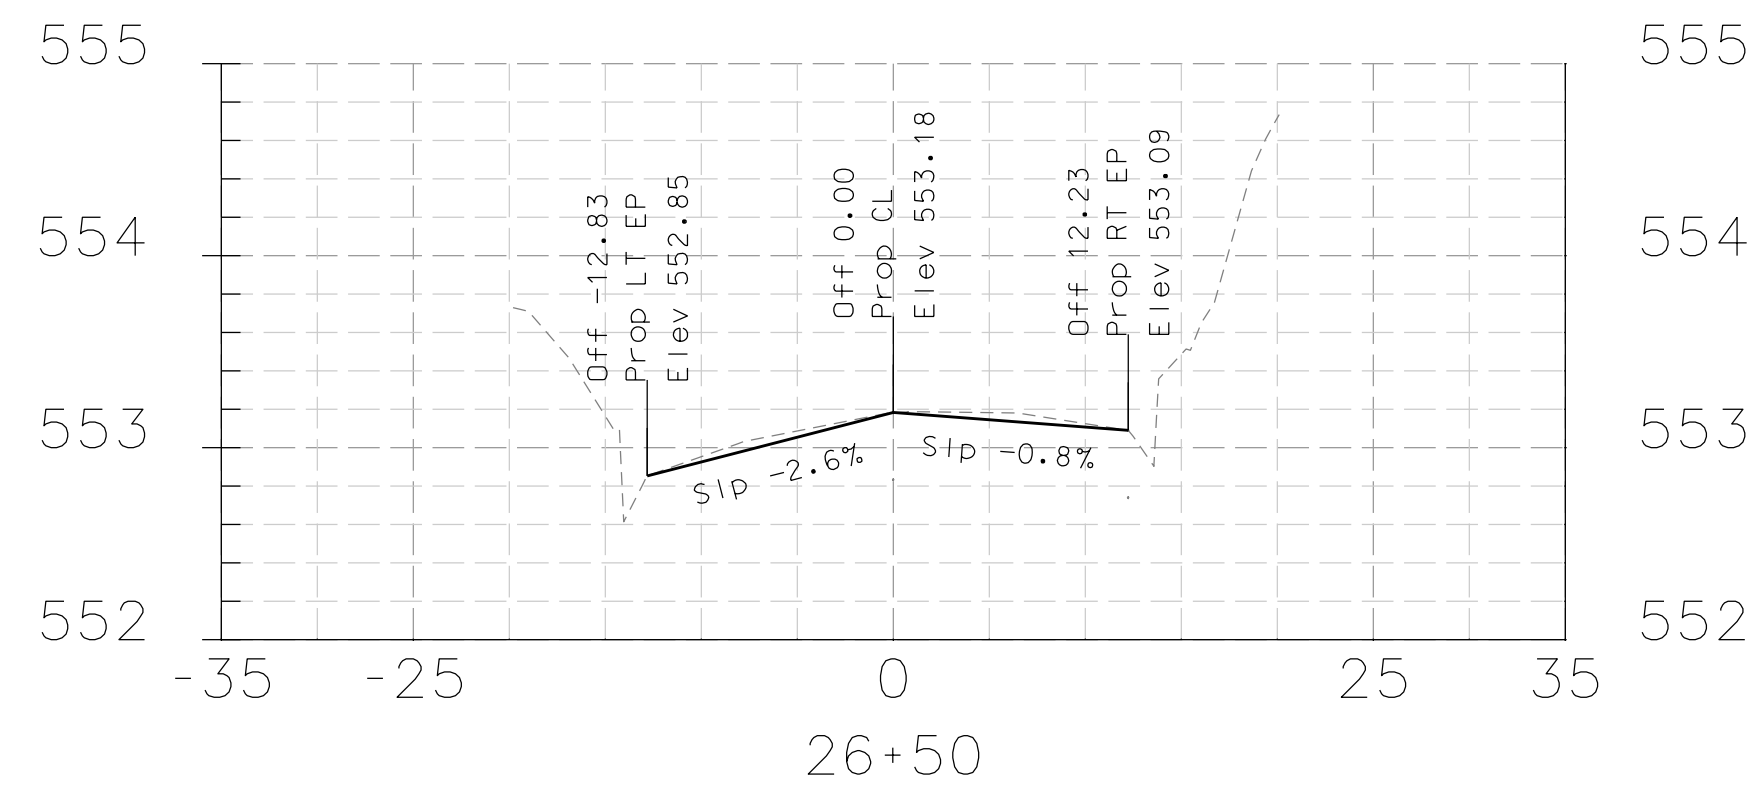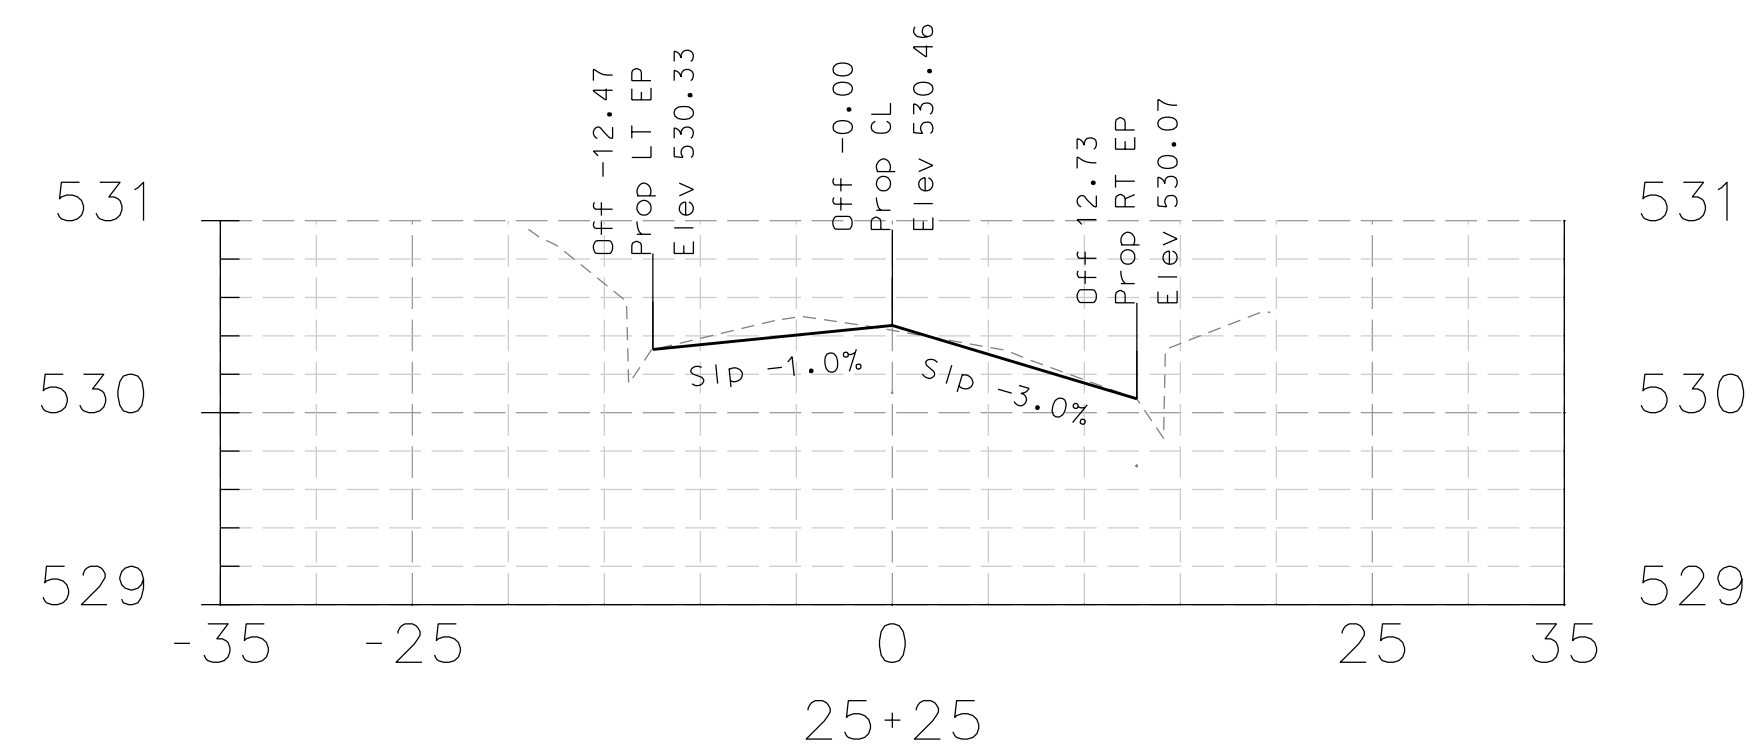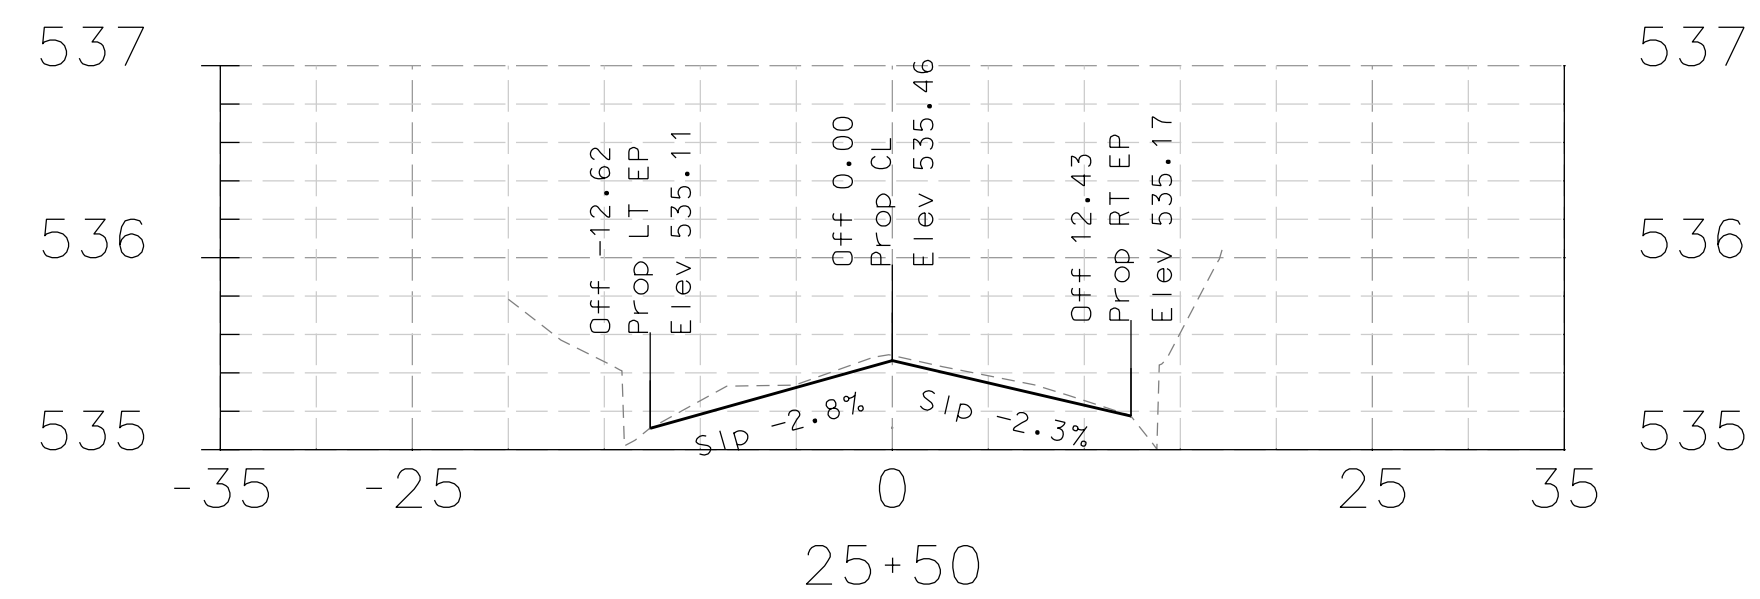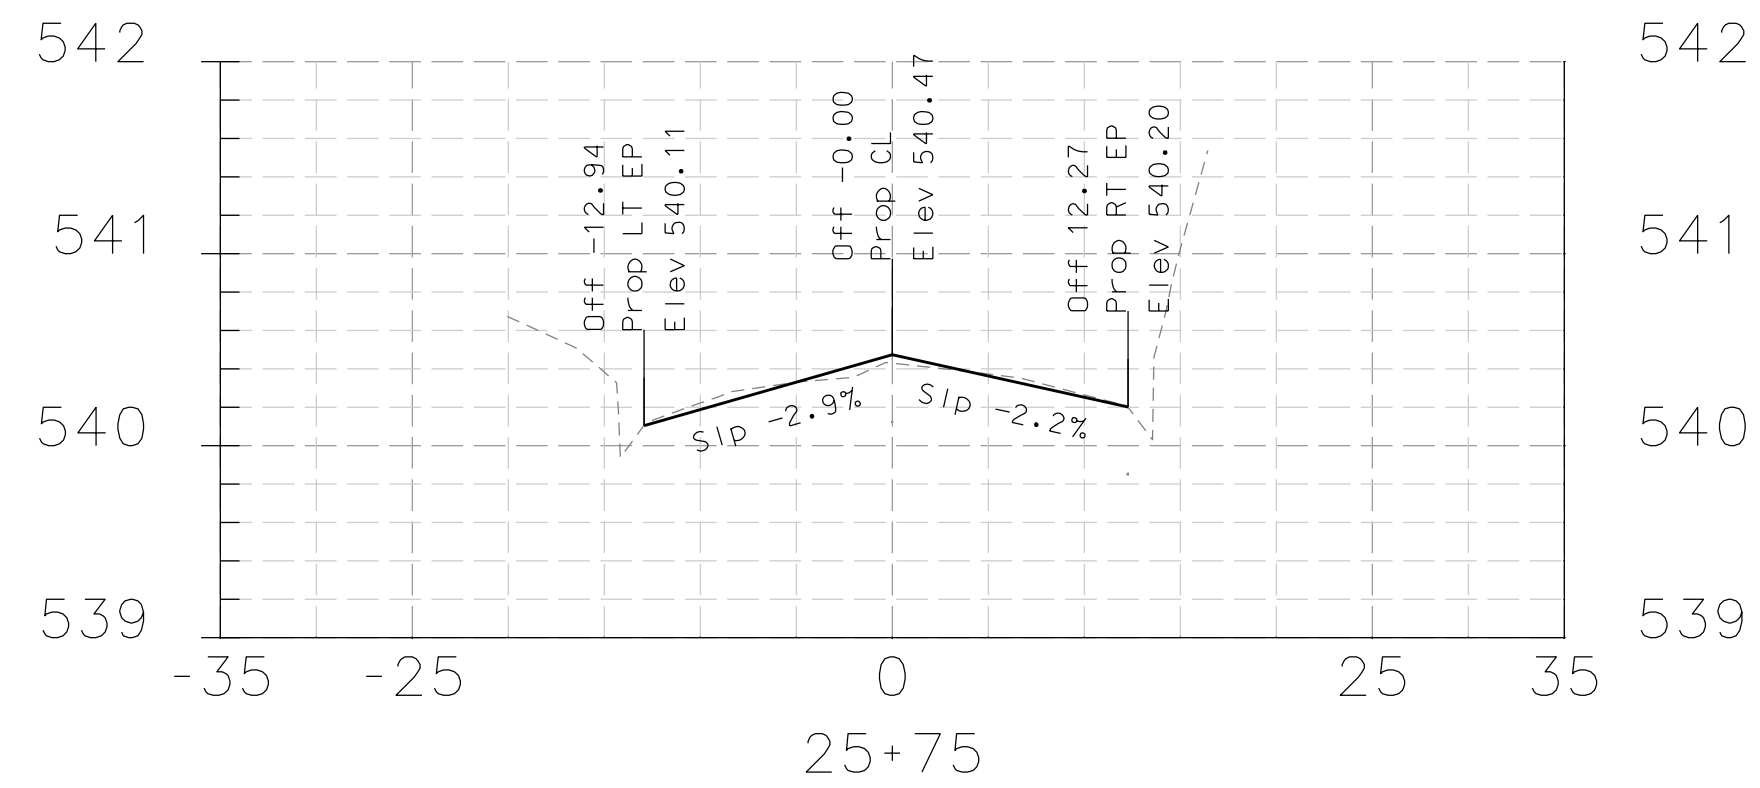

DATE	MARK	REVISION	INIT.

Designed by: JML
 Drawn by: JML
 Checked by: MJM
 Reviewed by: FKS
 Date: 4-10-14

SIGN: *[Signature]*
 DATE: 4-10-14

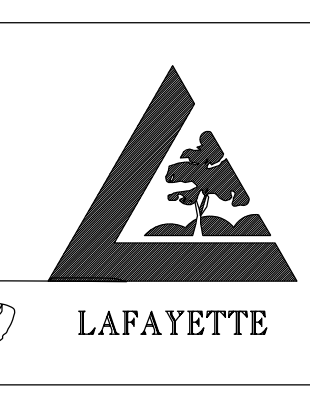


LAFAYETTE
 3675 Mount Diablo Boulevard, Suite 210
 Lafayette, California, 94549-1968
 (925) 299-3217 Fax (925)284-3169
 www.ci.lafayette.ca.us

REVIEWED BY:
 CITY OF LAFAYETTE
[Signature]
 Tony Coe, Engineering Services Manager
 Date: 4-10-14

CITY OF LAFAYETTE
 PROJECT NO. 014-9698
 2014 ROAD REHABILITATION PROJECT
 CONTRA COSTA COUNTY CALIFORNIA


EAGLE POINT ROAD
 CROSS SECTIONS
 SCALE: H-1"=20' V-1"=1'
 SHEET 42 of 67

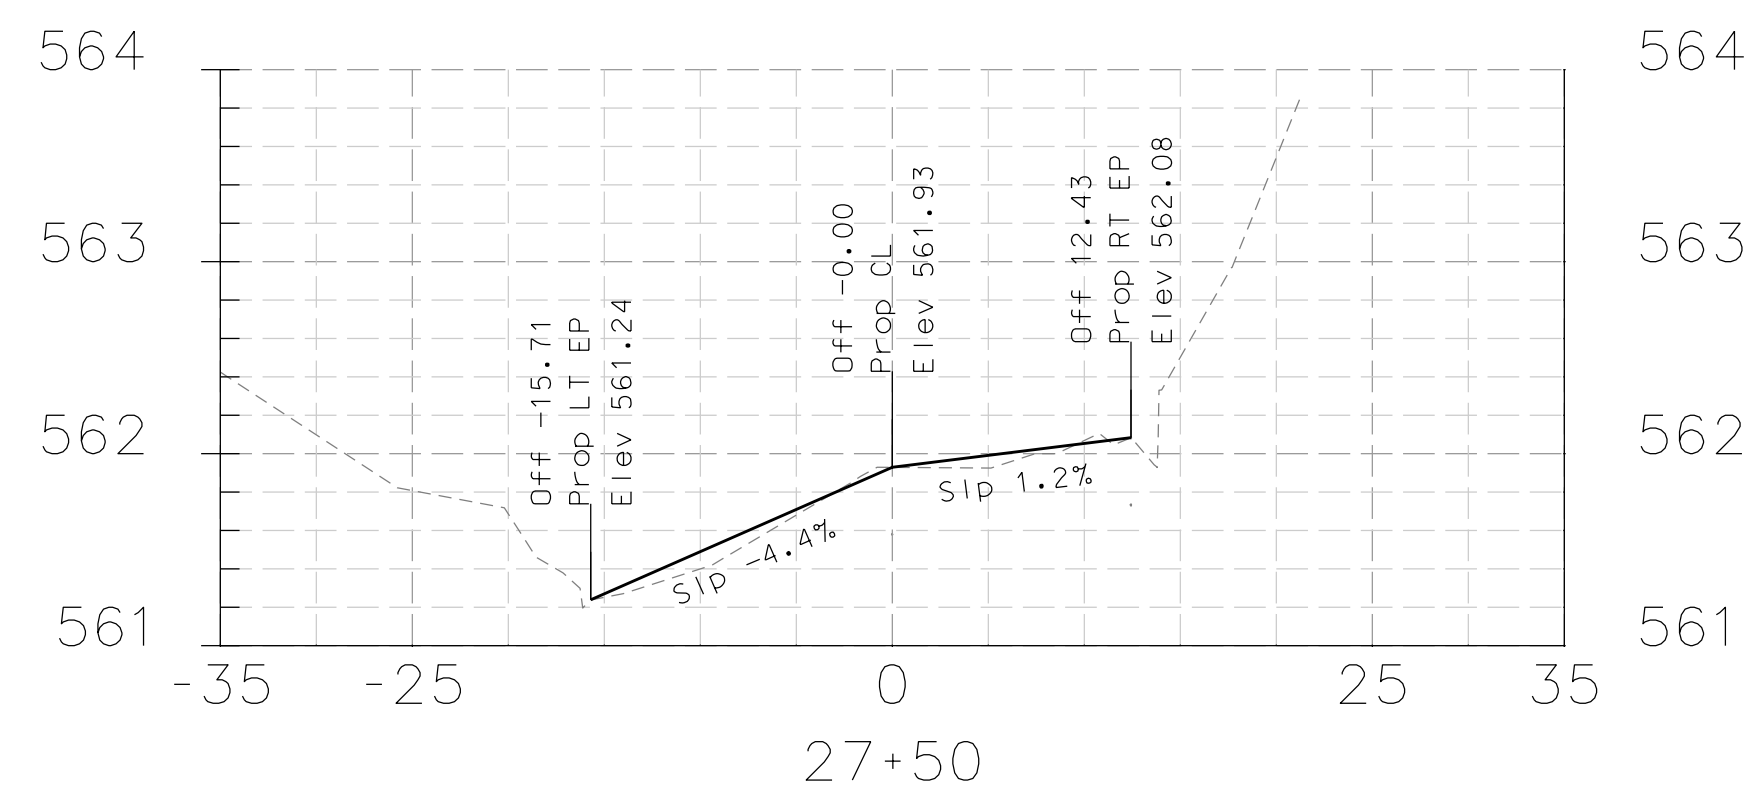

DATE	MARK	REVISION	INIT.

Designed by: JML
 Drawn by: JML
 Checked by: MJM
 Reviewed by: FKS
 Date: 4-10-14

SIGN: *[Signature]*
 DATE: 4-10-14











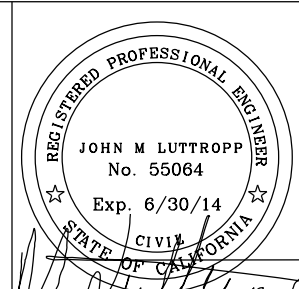


3675 Mount Diablo Boulevard, Suite 210
 Lafayette, California, 94549-1968
 (925) 299-3217 Fax (925) 284-3169
 www.ci.lafayette.ca.us

REVIEWED BY:
 CITY OF LAFAYETTE
[Signature]
 Tony Coe, Engineering Services Manager
 Date: 4-10-14

CITY OF LAFAYETTE
 PROJECT NO. 014-9698
 2014 ROAD REHABILITATION PROJECT
 CONTRA COSTA COUNTY CALIFORNIA


EAGLE POINT ROAD
 CROSS SECTIONS
 SCALE: H:1"=20' V:1"=1'
 SHEET 43 of 67

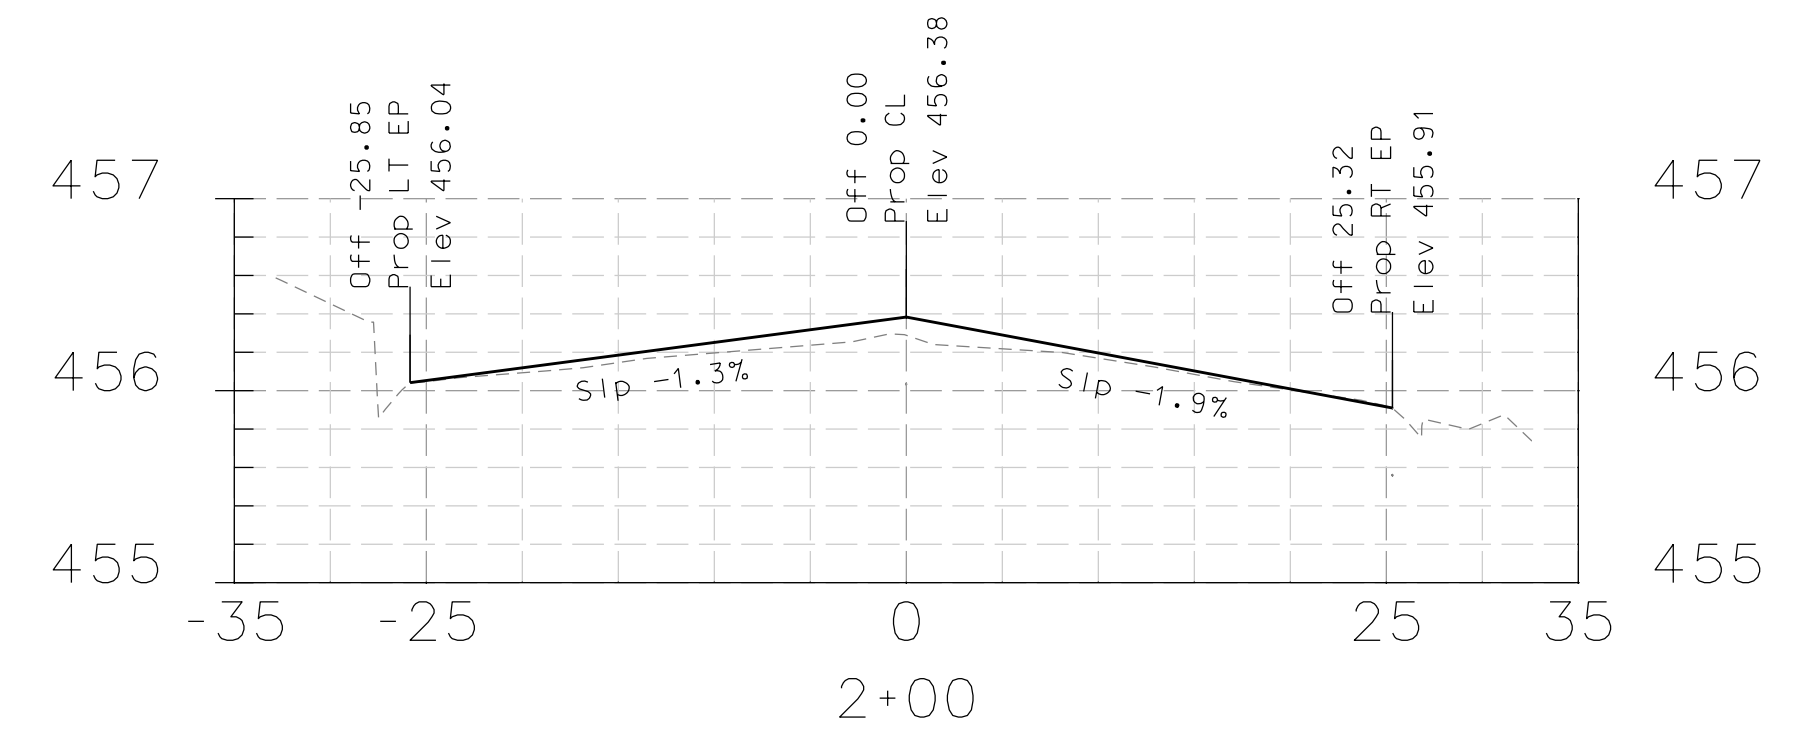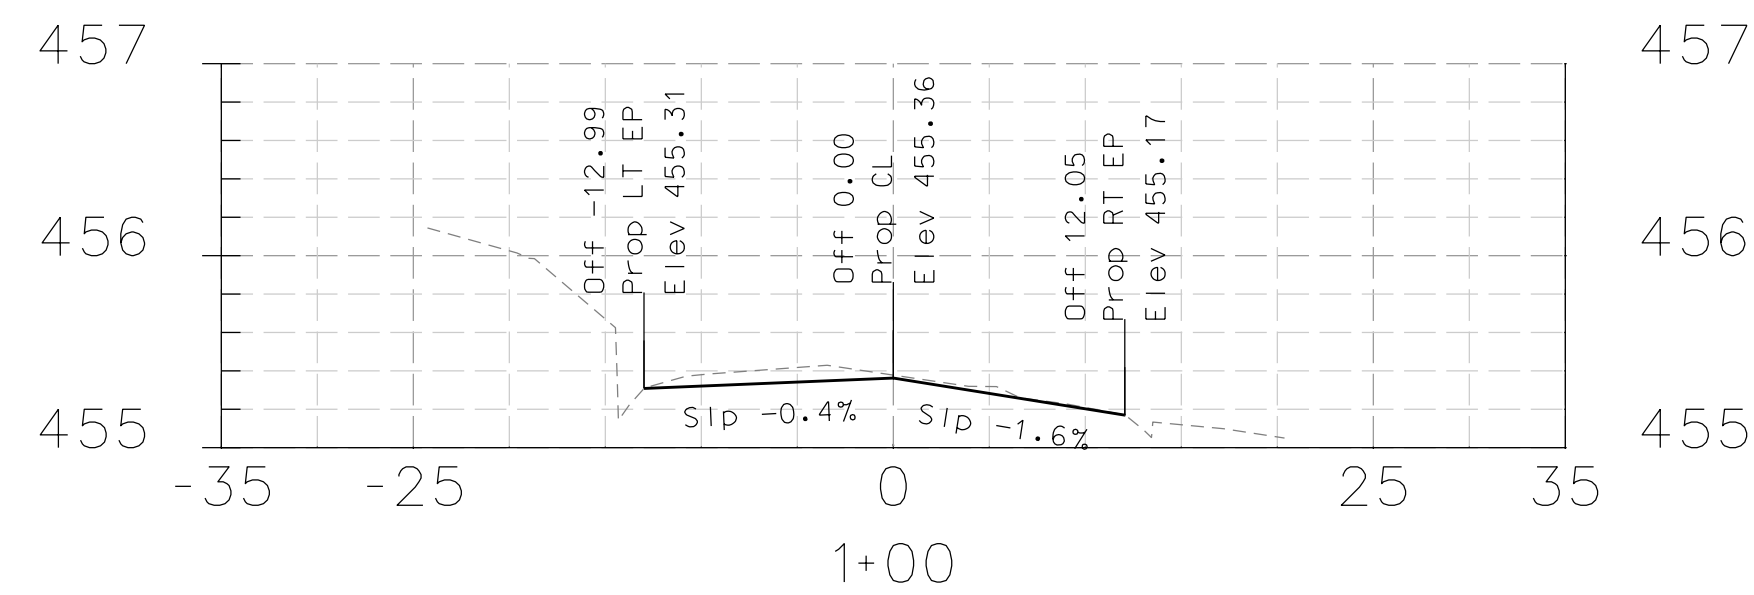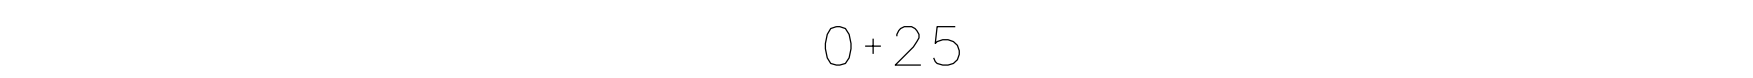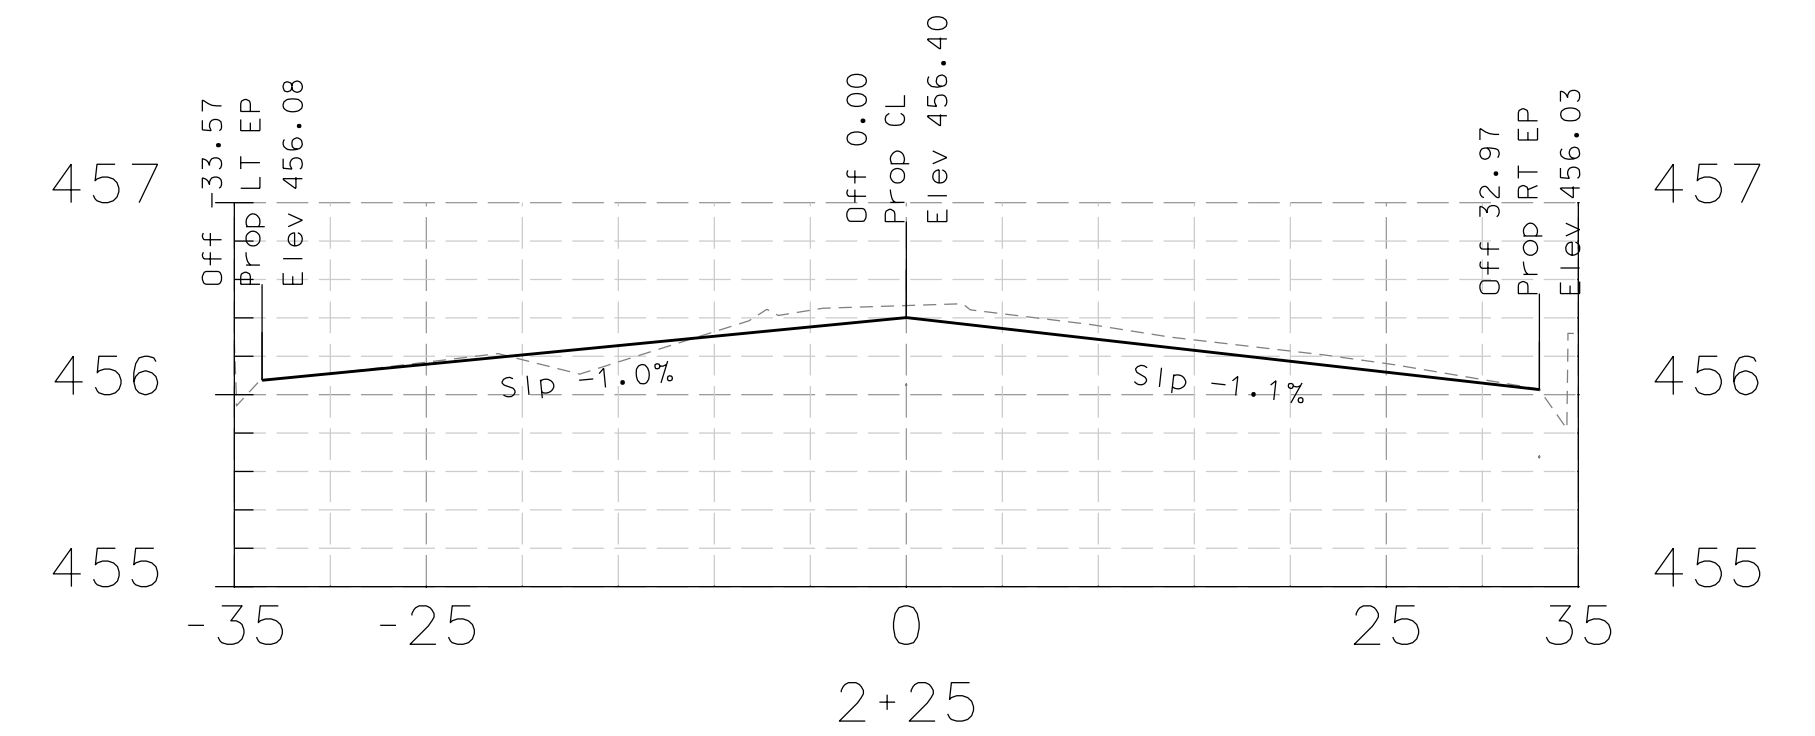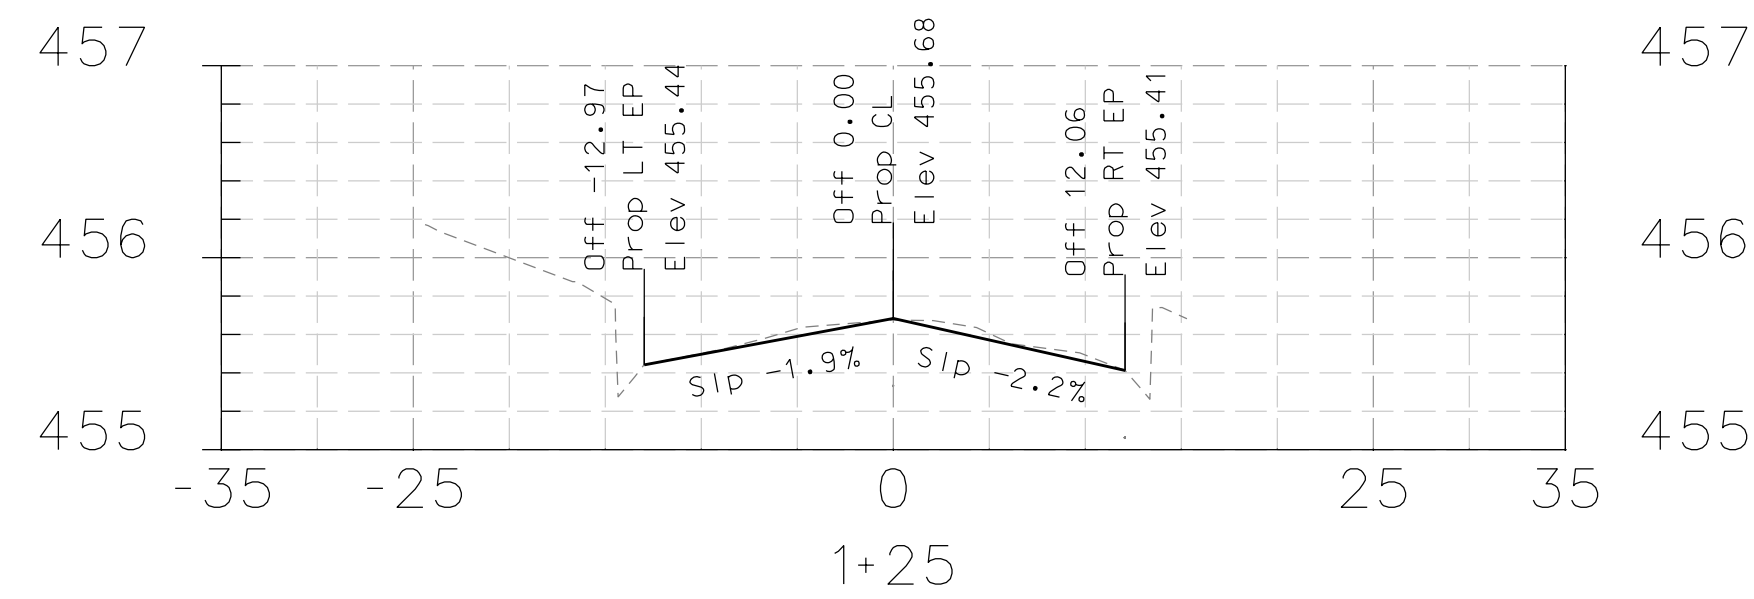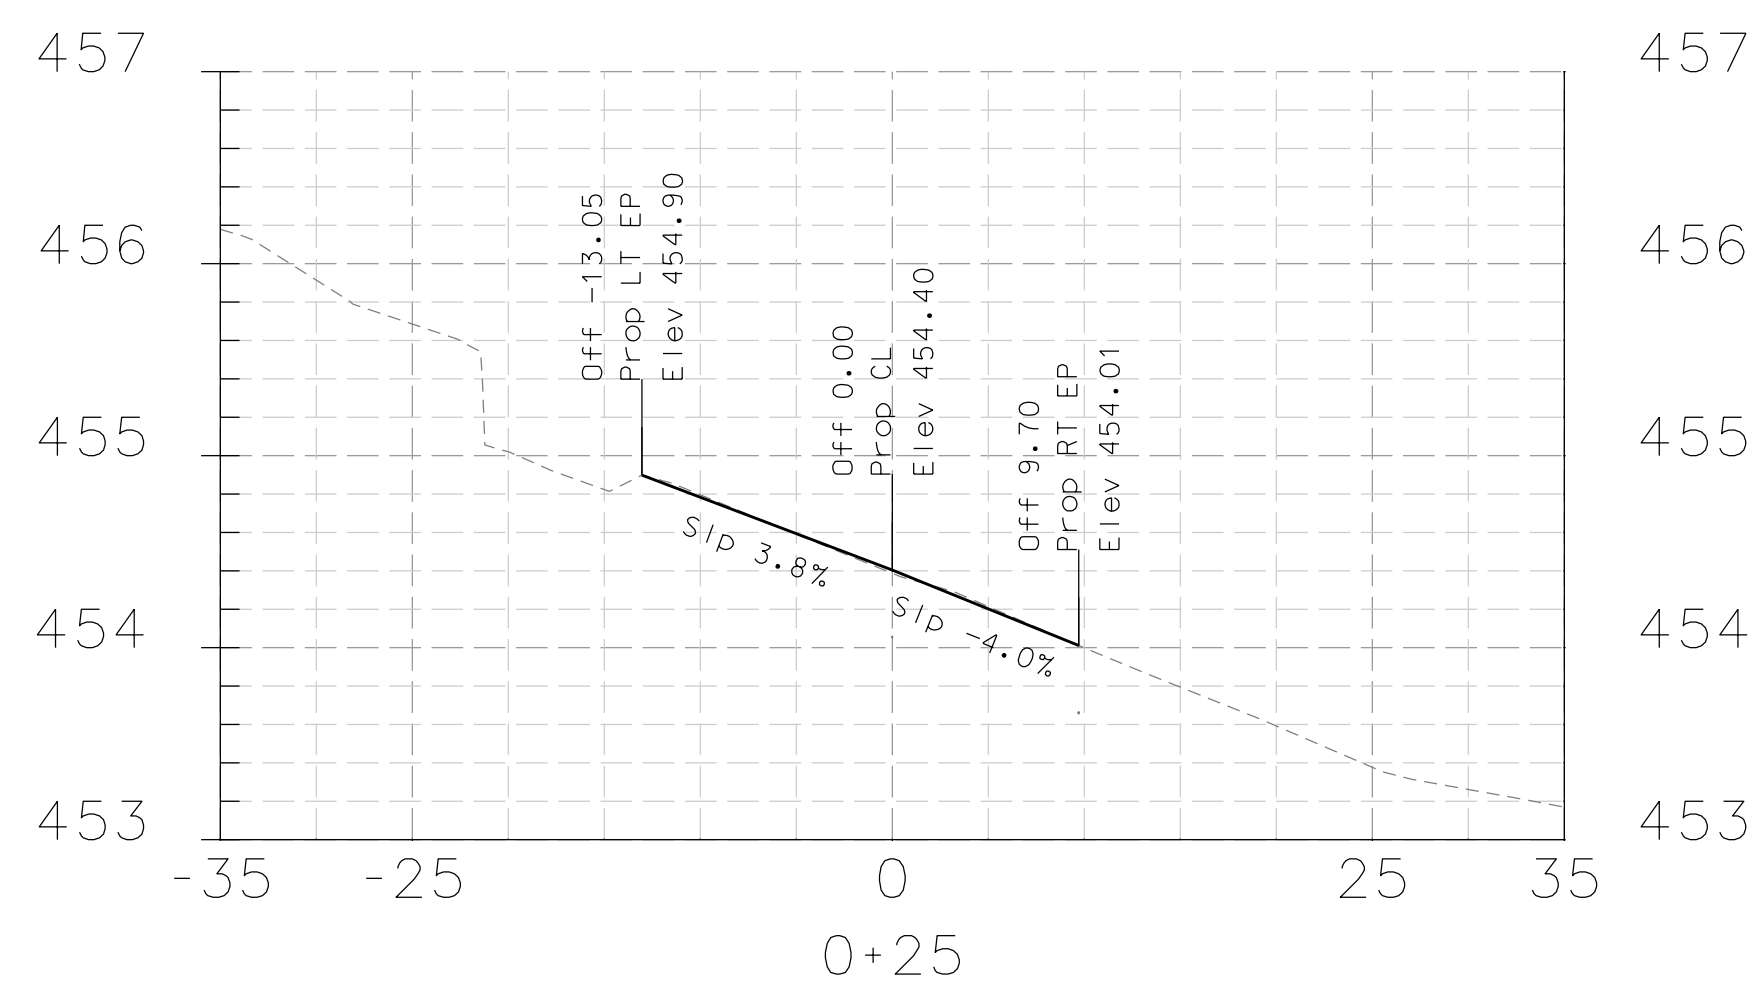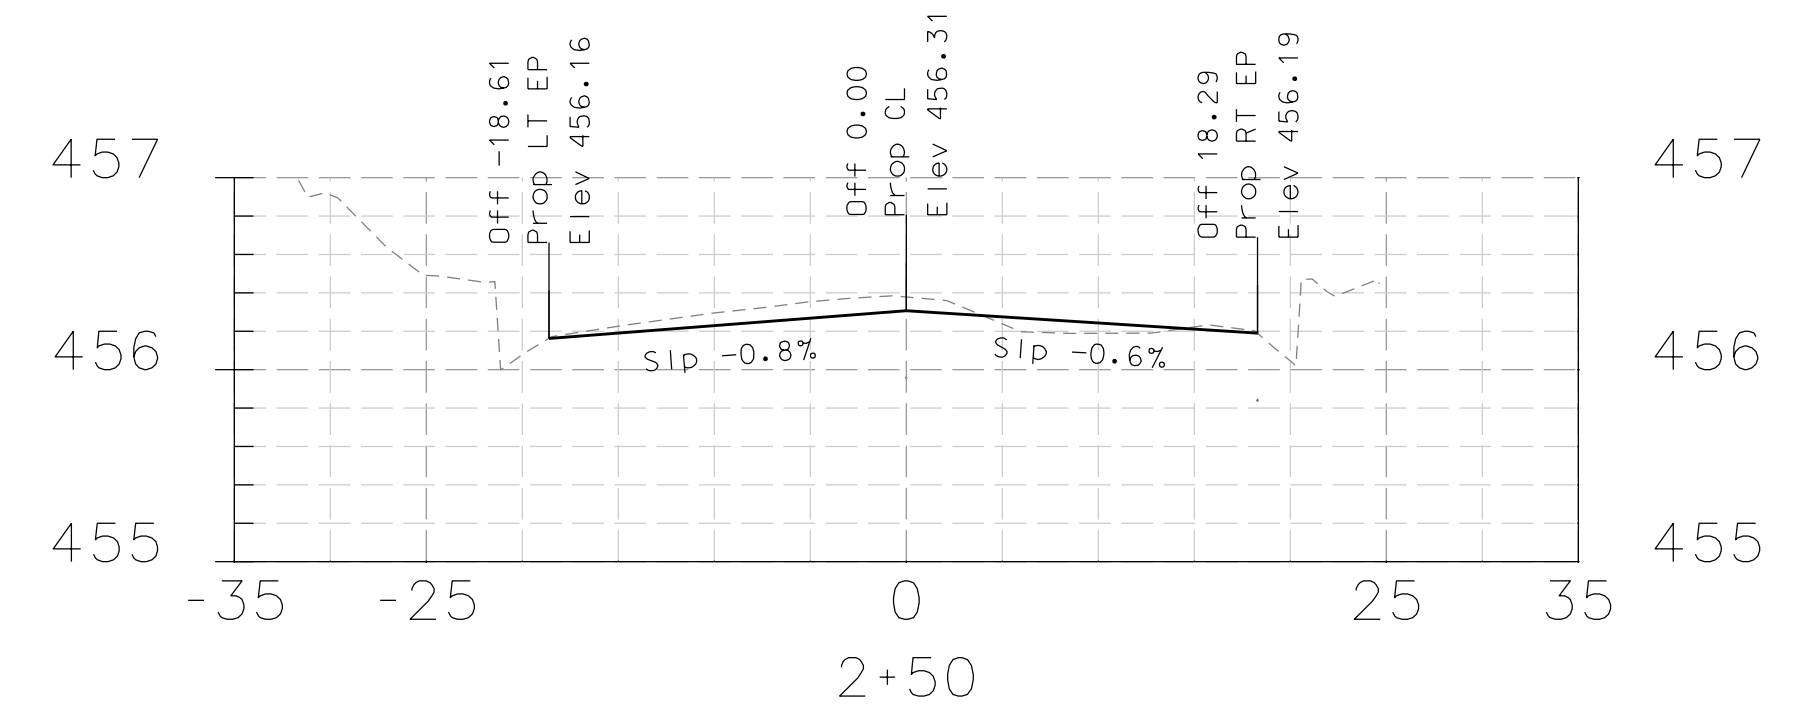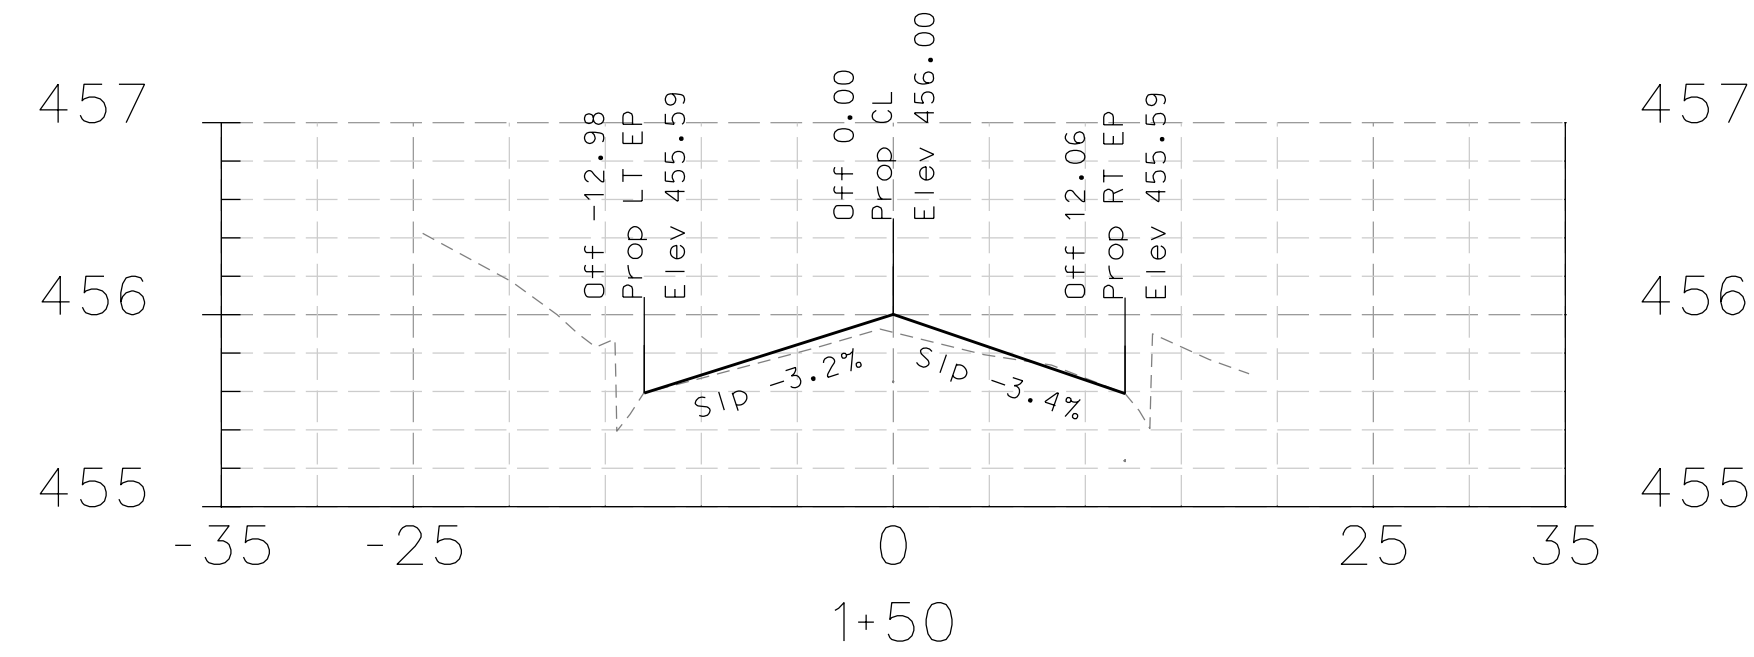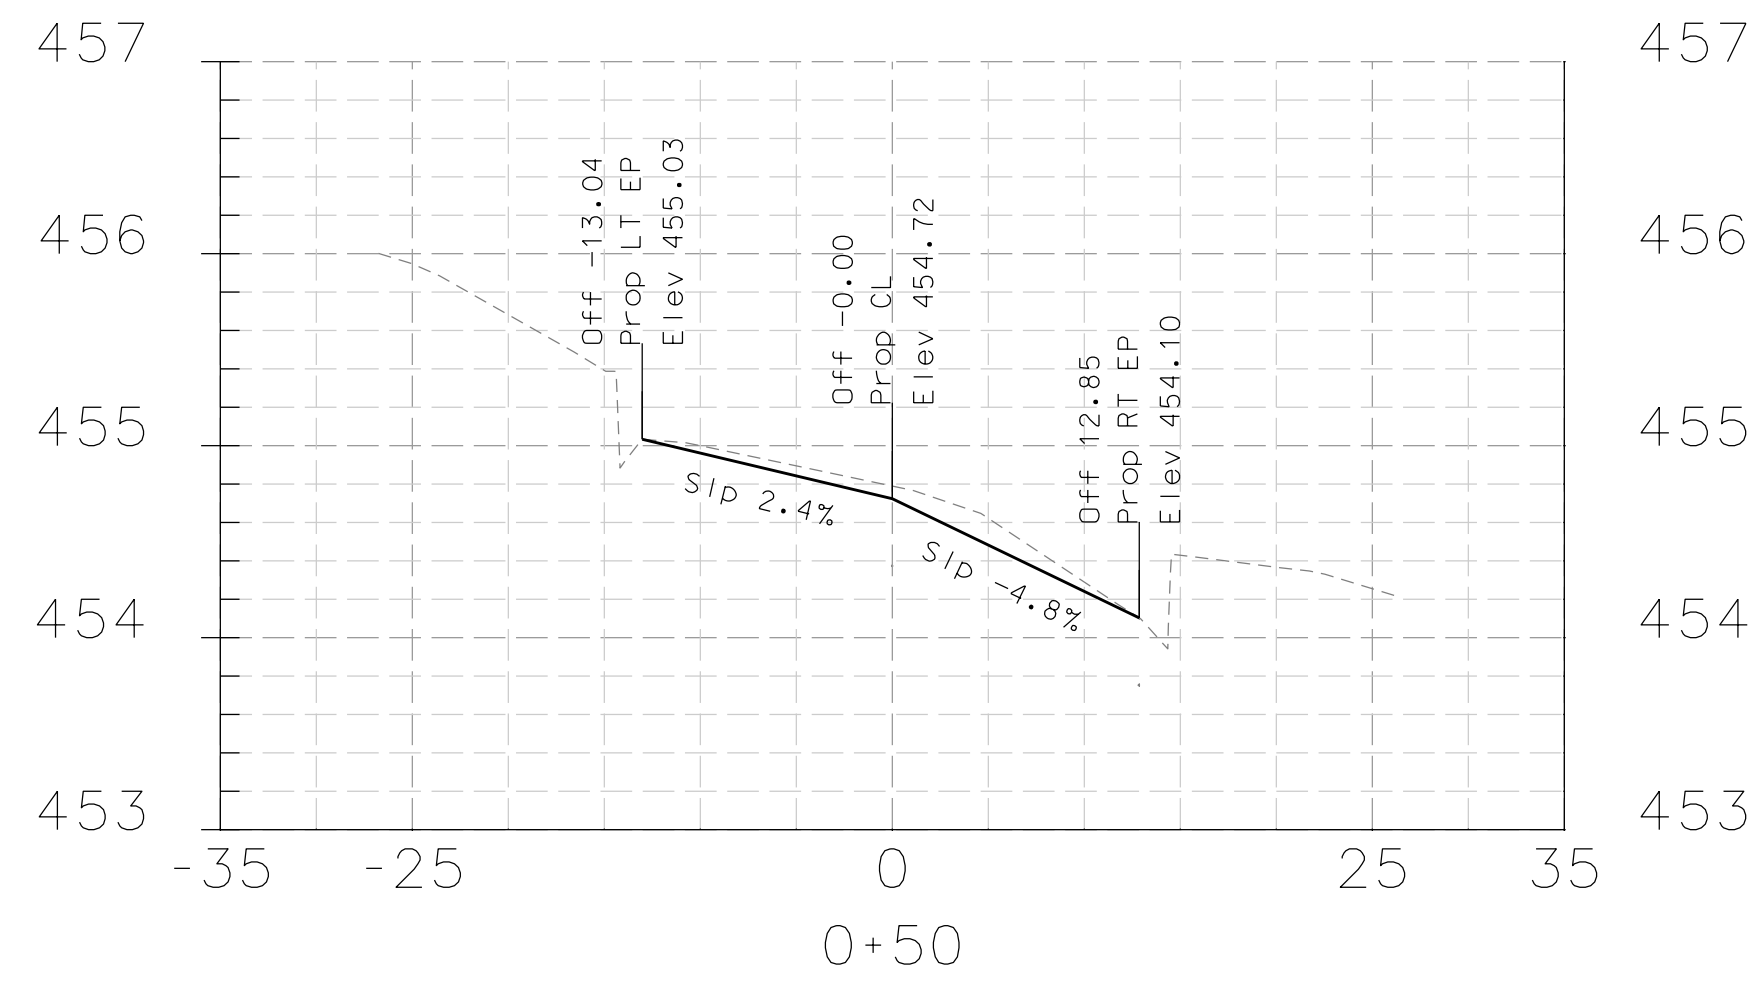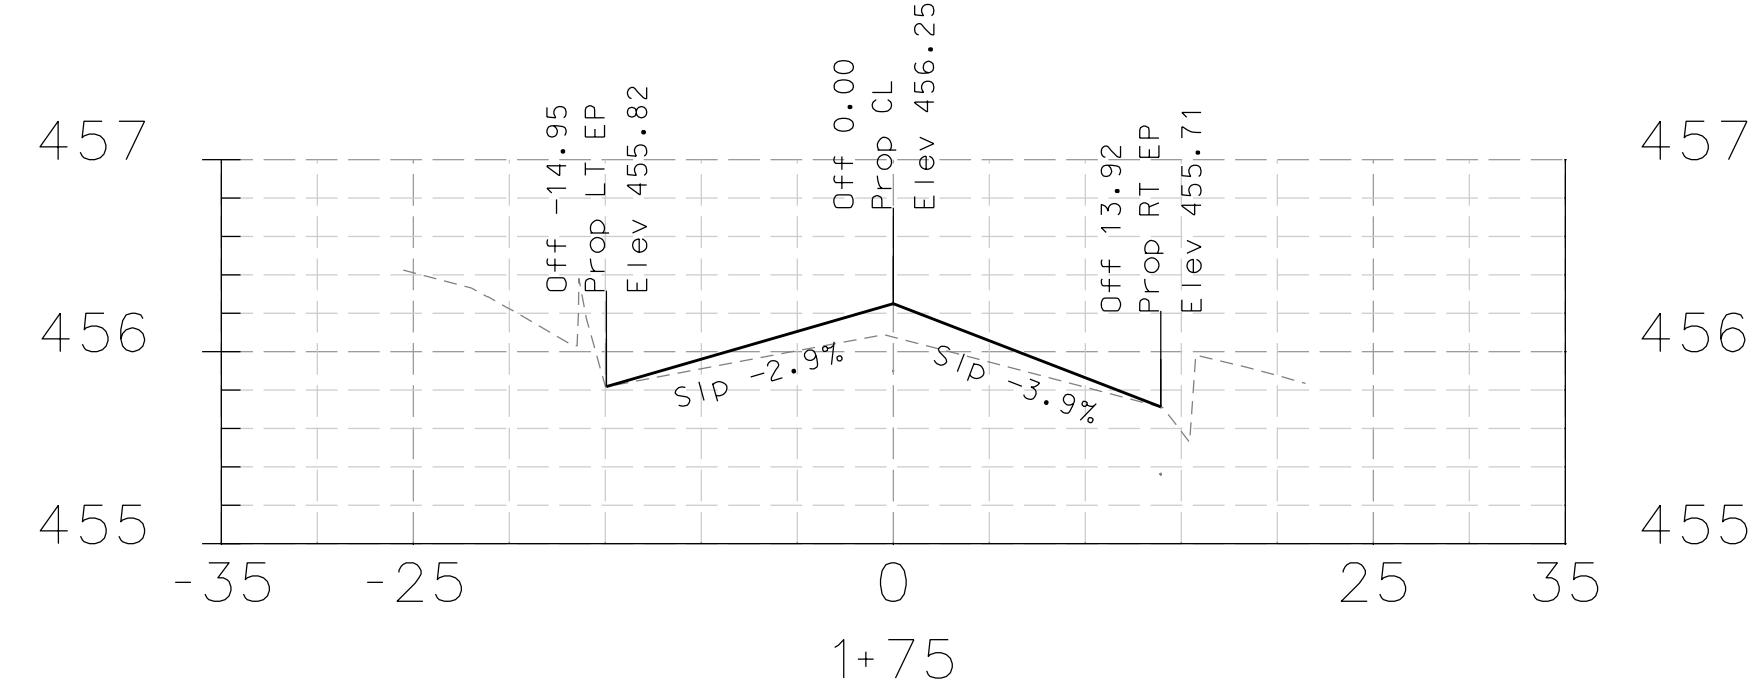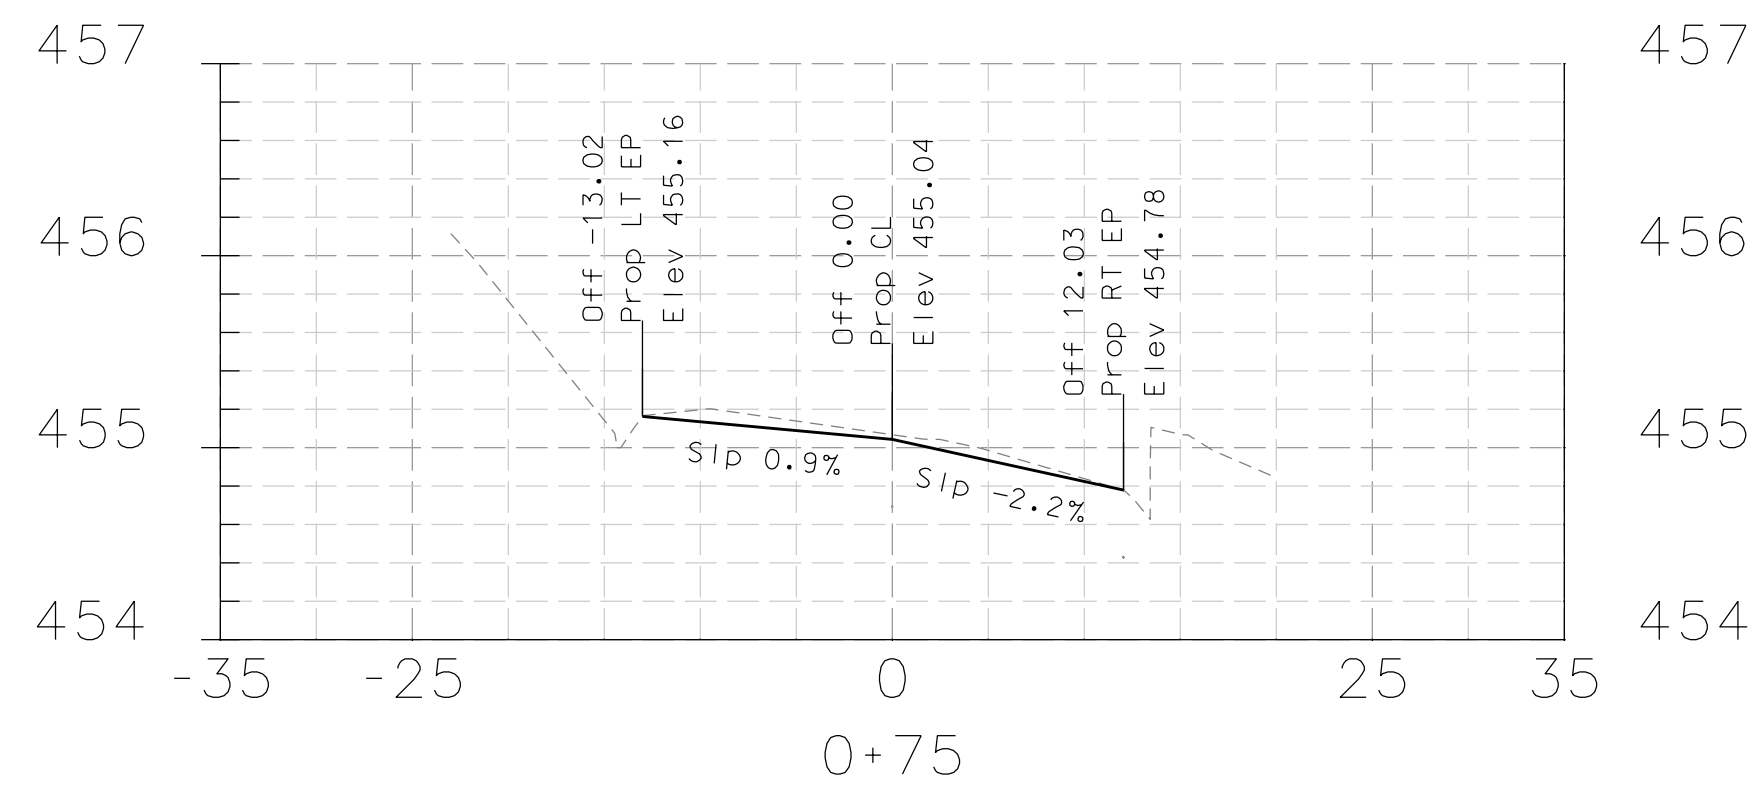

DATE	MARK	REVISION	INIT.

Designed by: JML
 Drawn by: JML
 Checked by: MJM
 Reviewed by: FKS
 Date: 4-10-14

SIGN: *[Signature]*
 DATE: 4-10-14












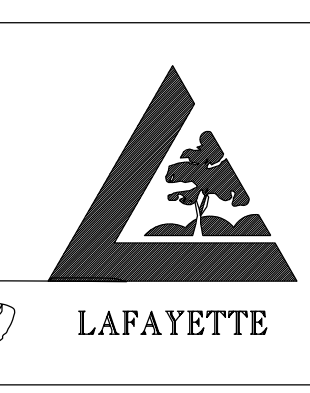


LAFAYETTE
 3675 Mount Diablo Boulevard, Suite 210
 Lafayette, California, 94549-1968
 (925) 299-3217 Fax (925)284-3169
 www.ci.lafayette.ca.us

REVIEWED BY:
 CITY OF LAFAYETTE
[Signature]
 Tony Coe, Engineering Services Manager
 Date: 4-10-14

CITY OF LAFAYETTE
 PROJECT NO. 014-9698
 2014 ROAD REHABILITATION PROJECT
 CONTRA COSTA COUNTY CALIFORNIA


BLACK HAWK COURT
 CROSS SECTIONS
 SCALE: H-1"=20' V-1"=1'
 SHEET 44 of 67

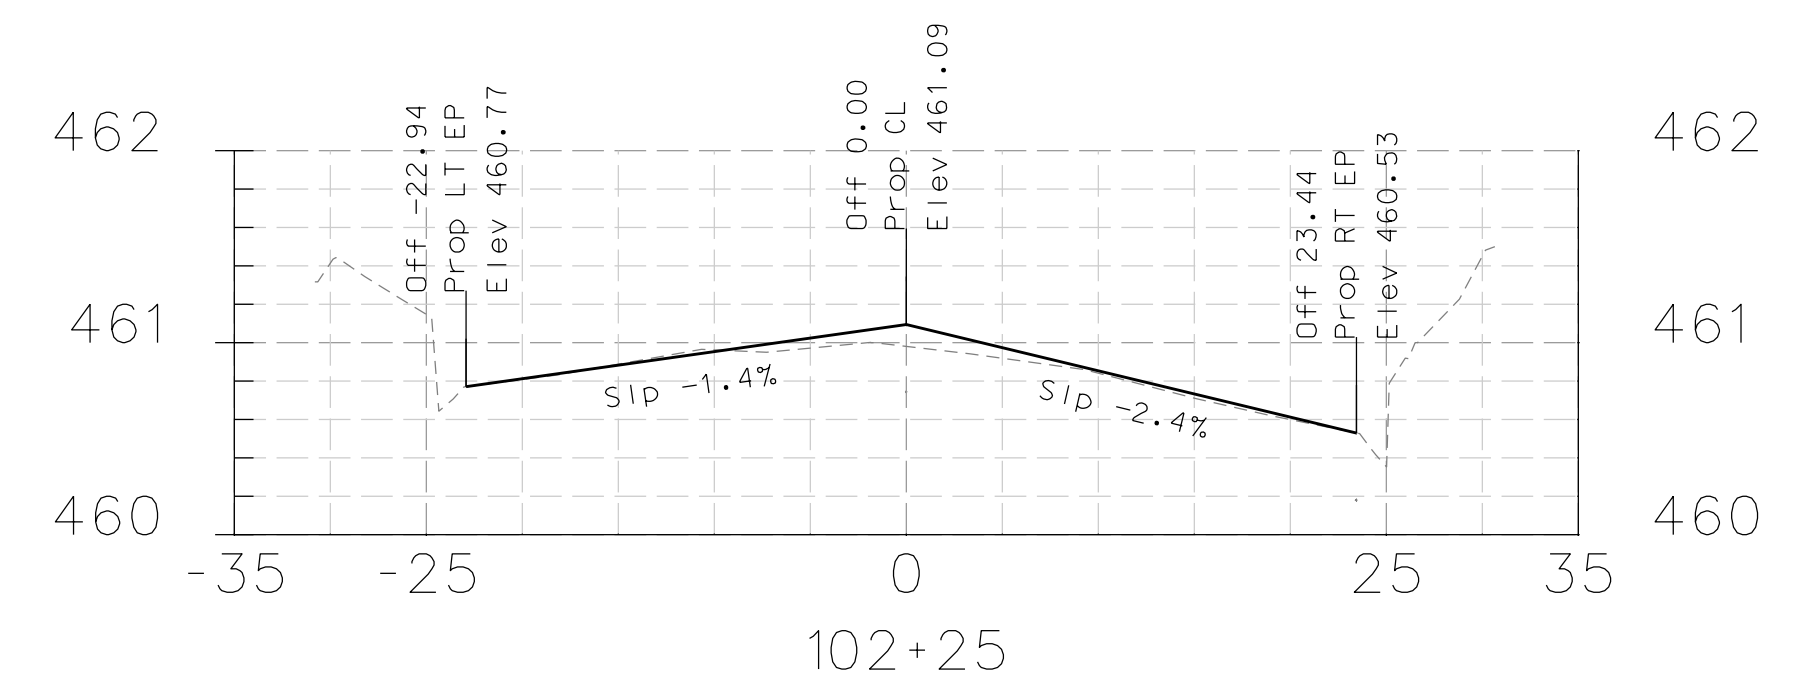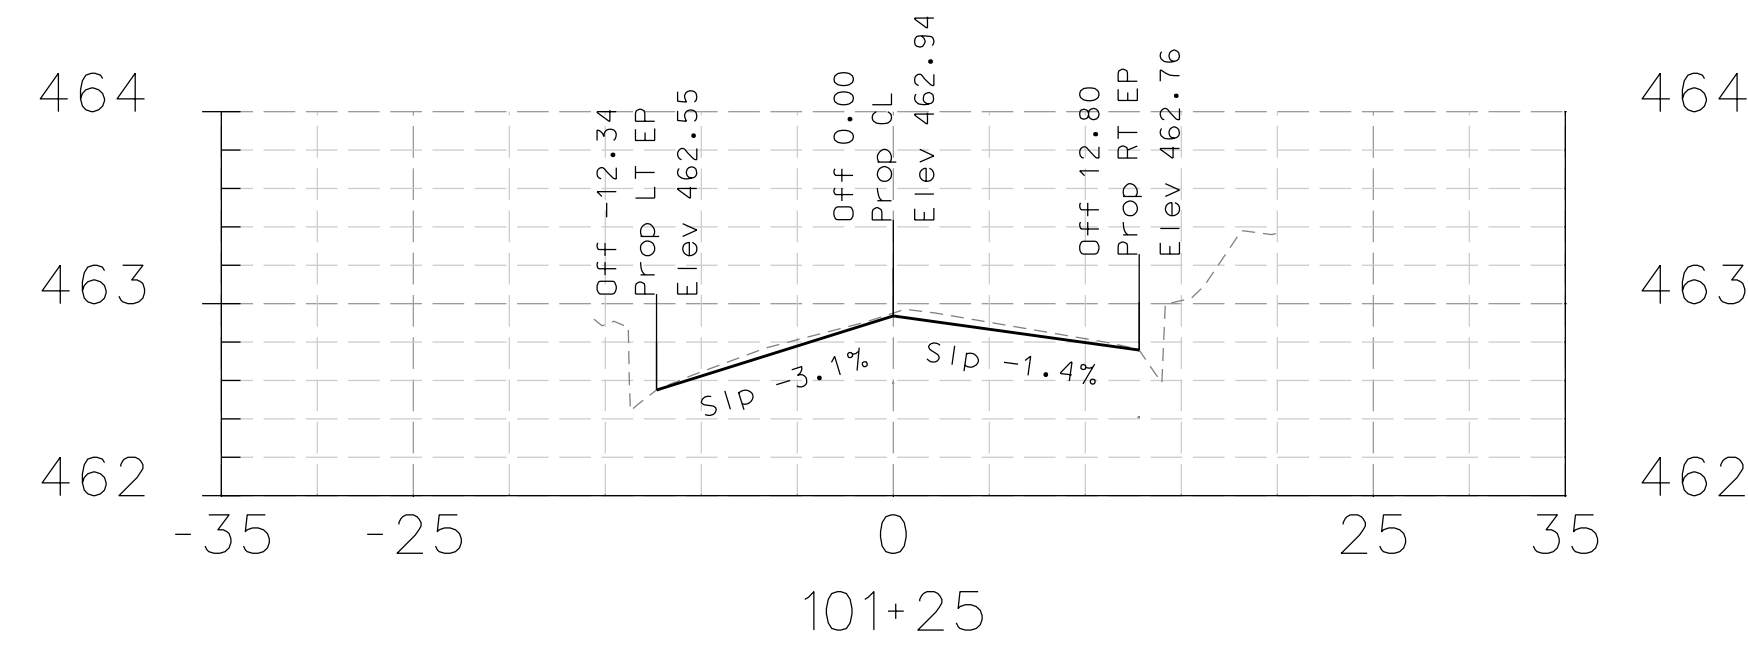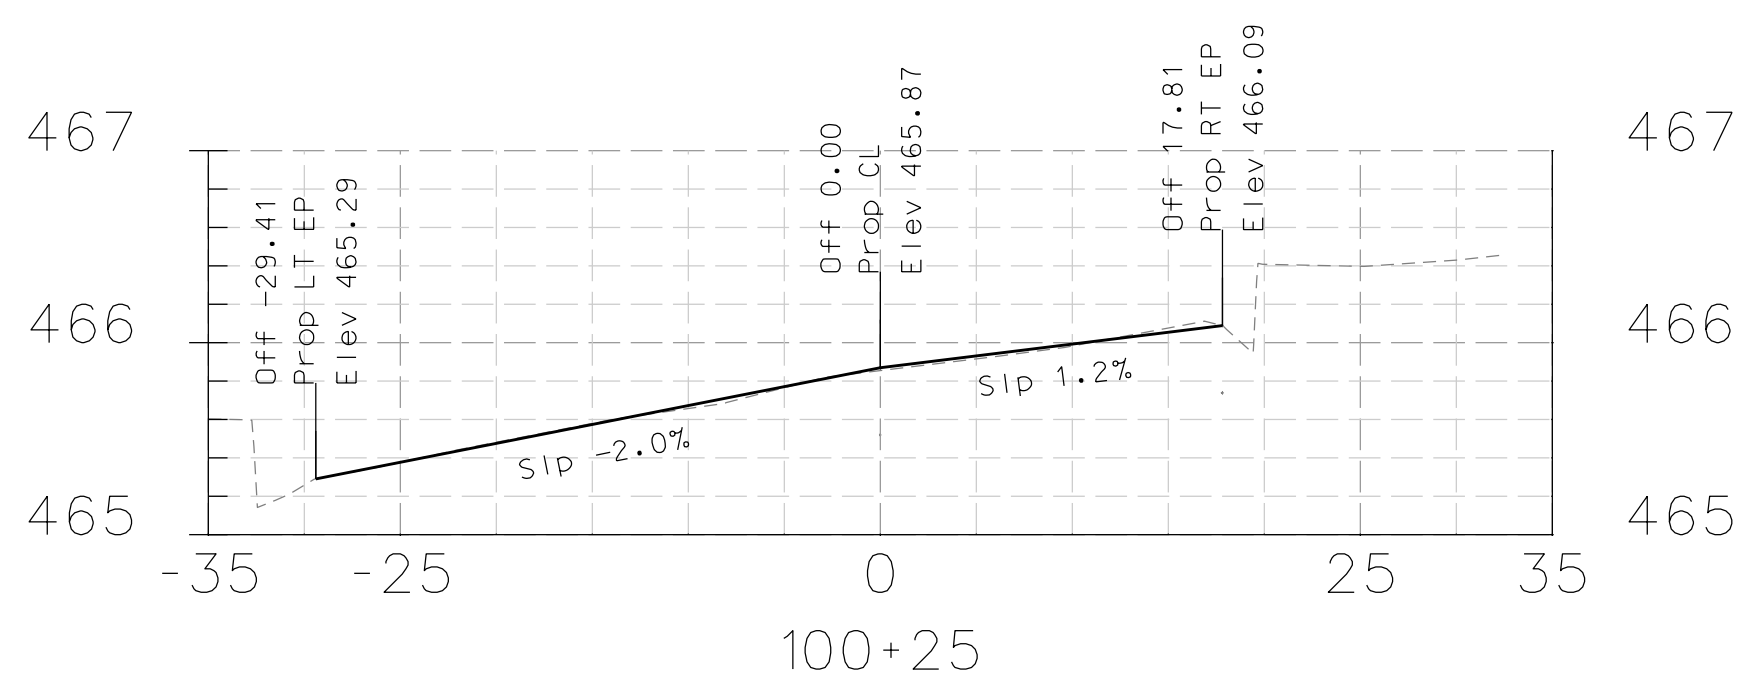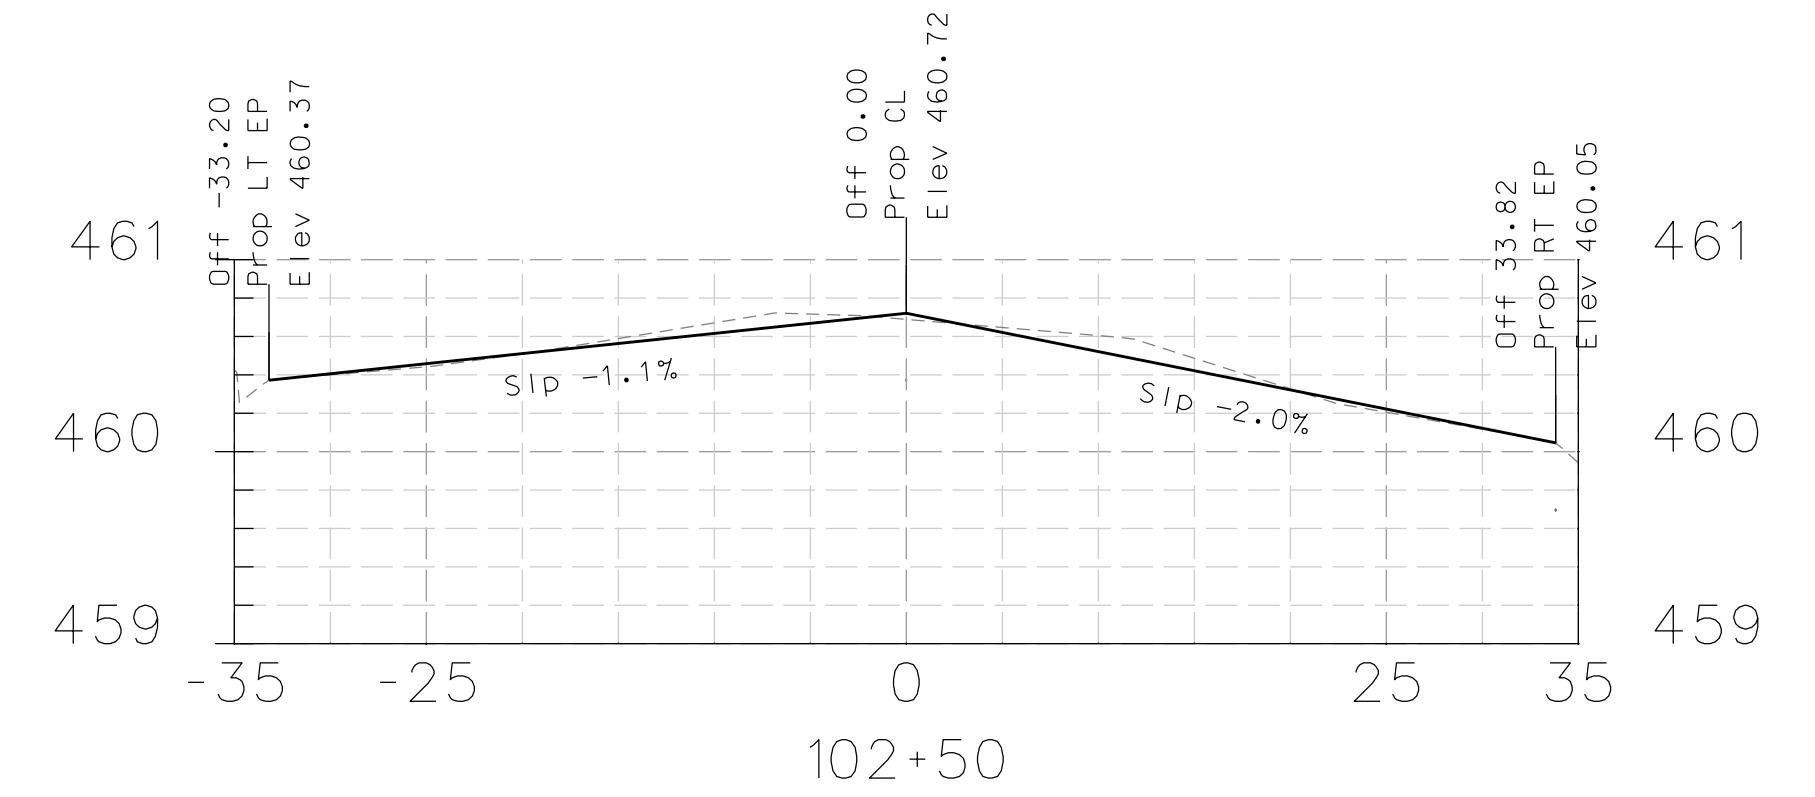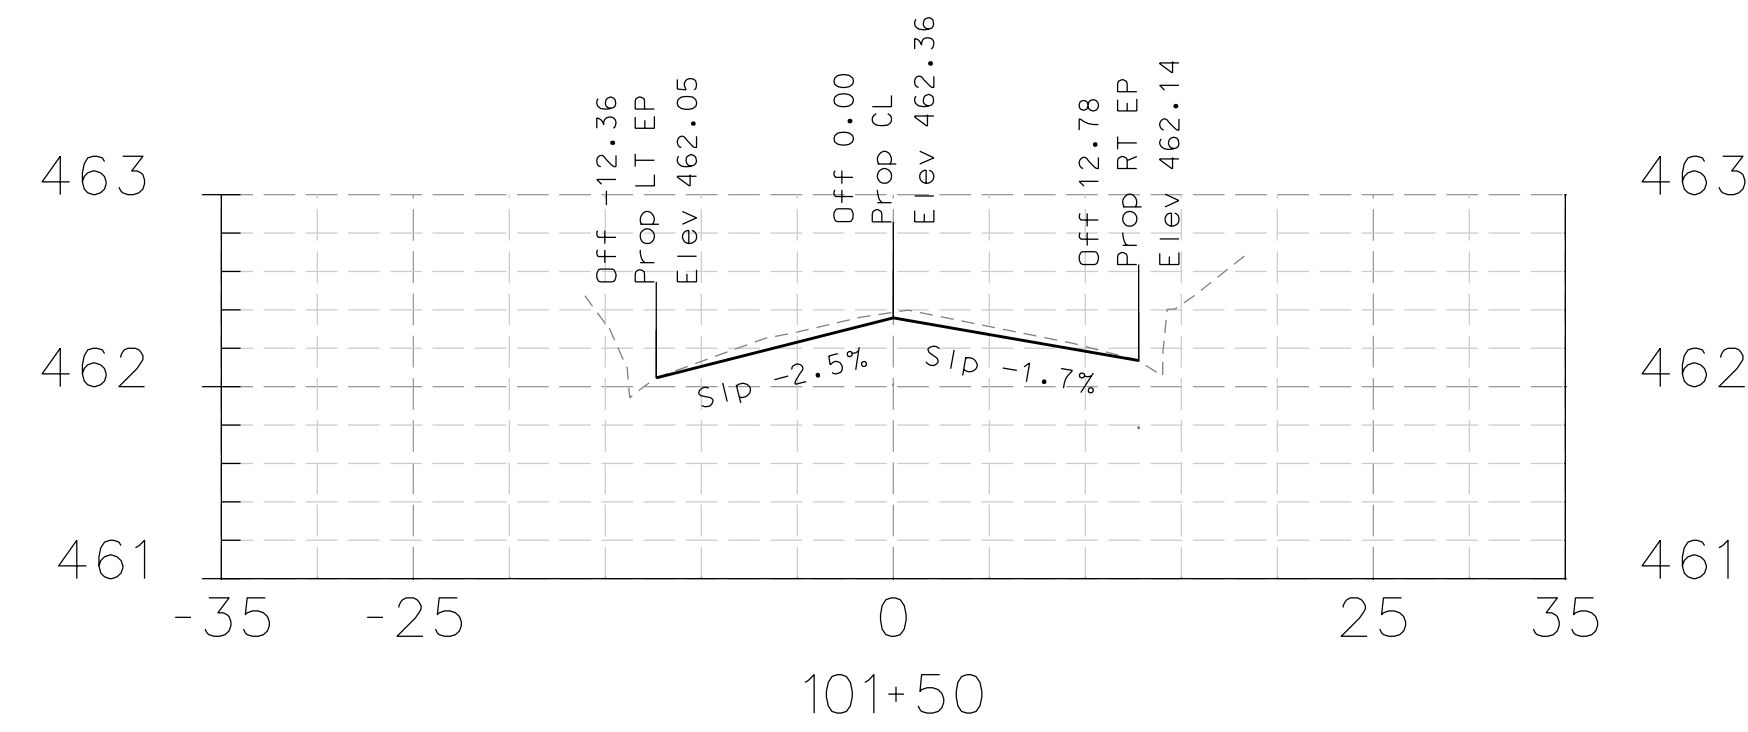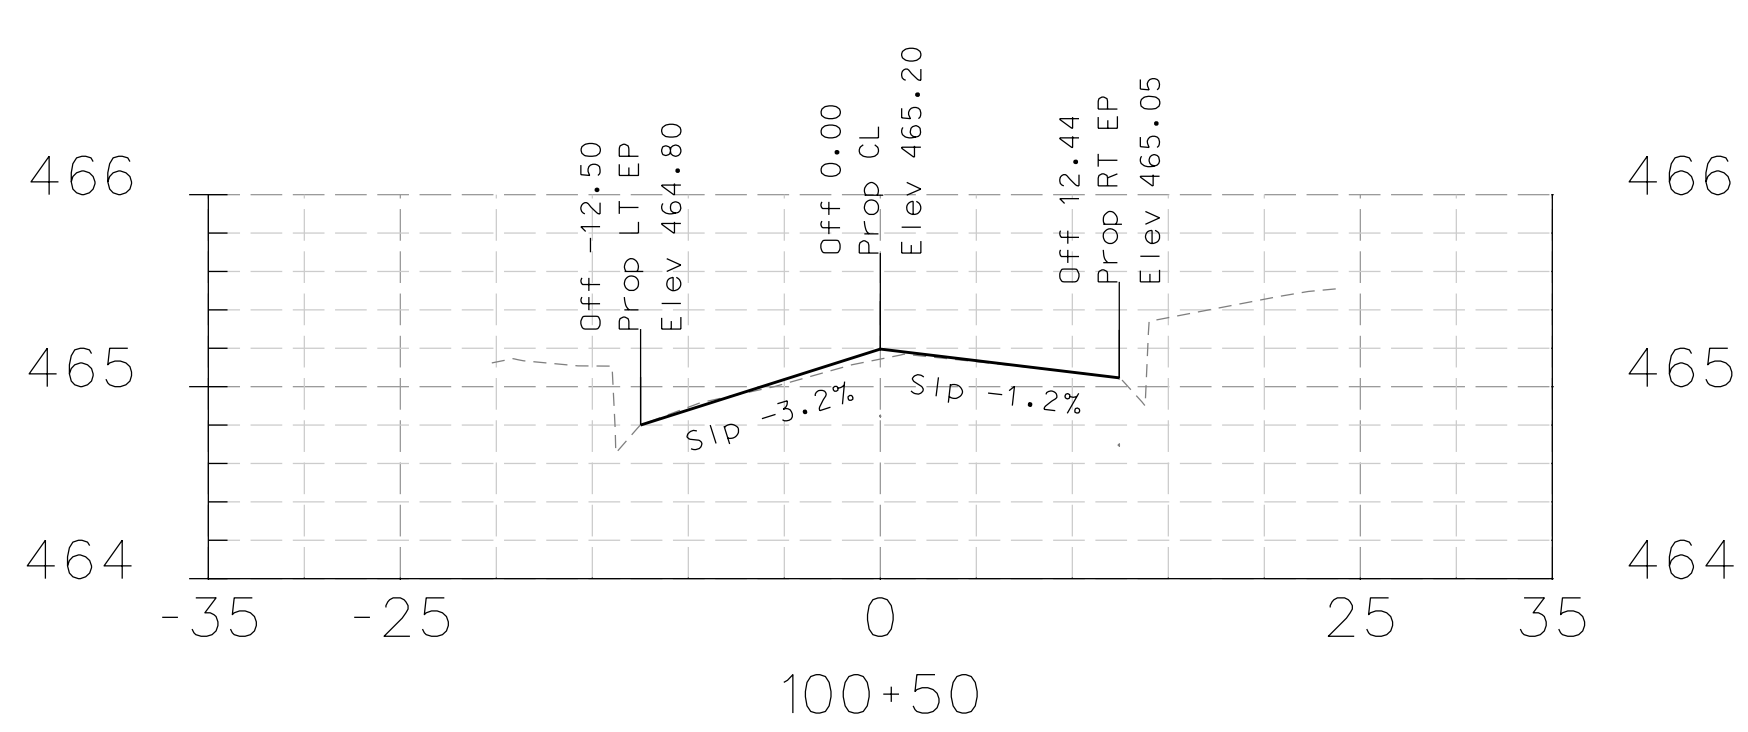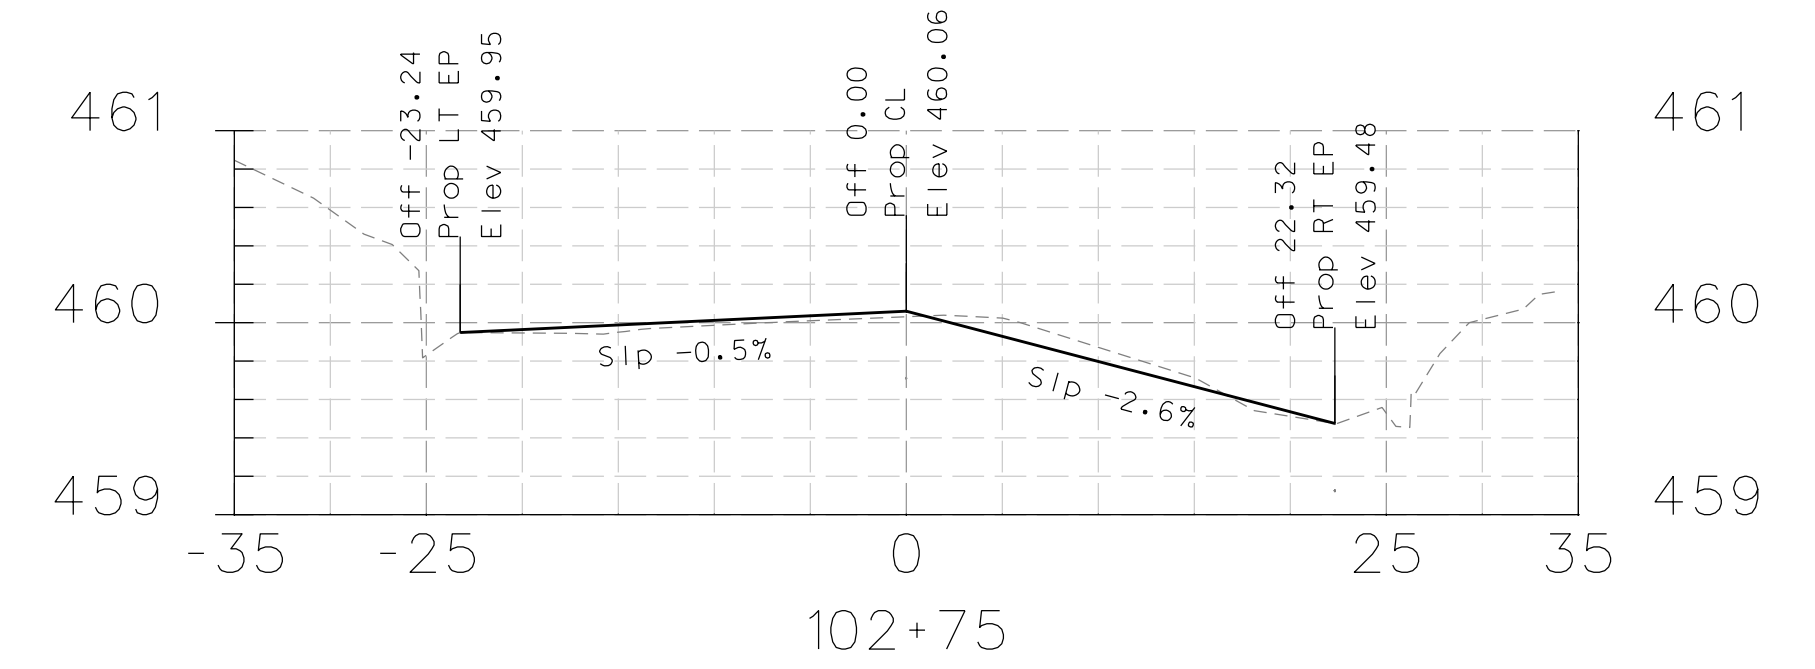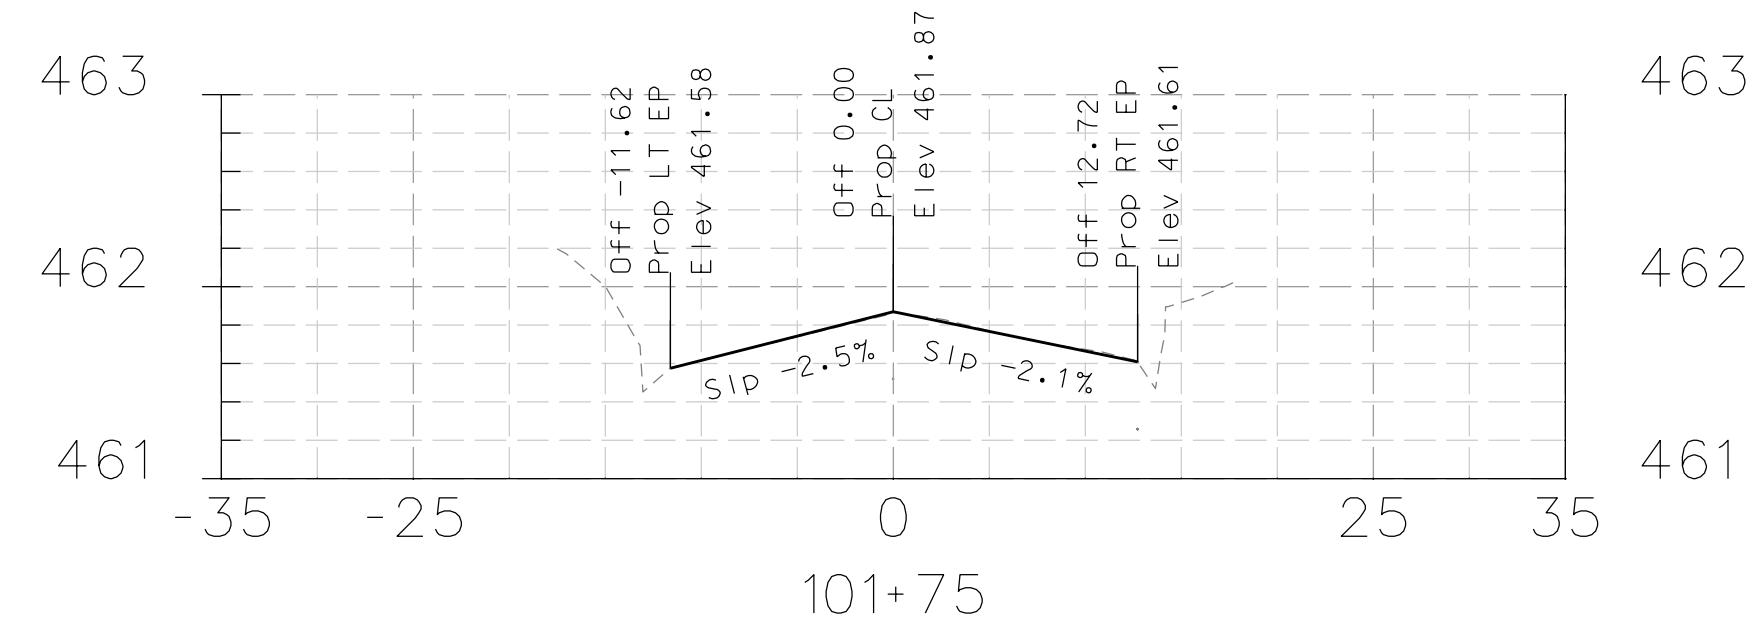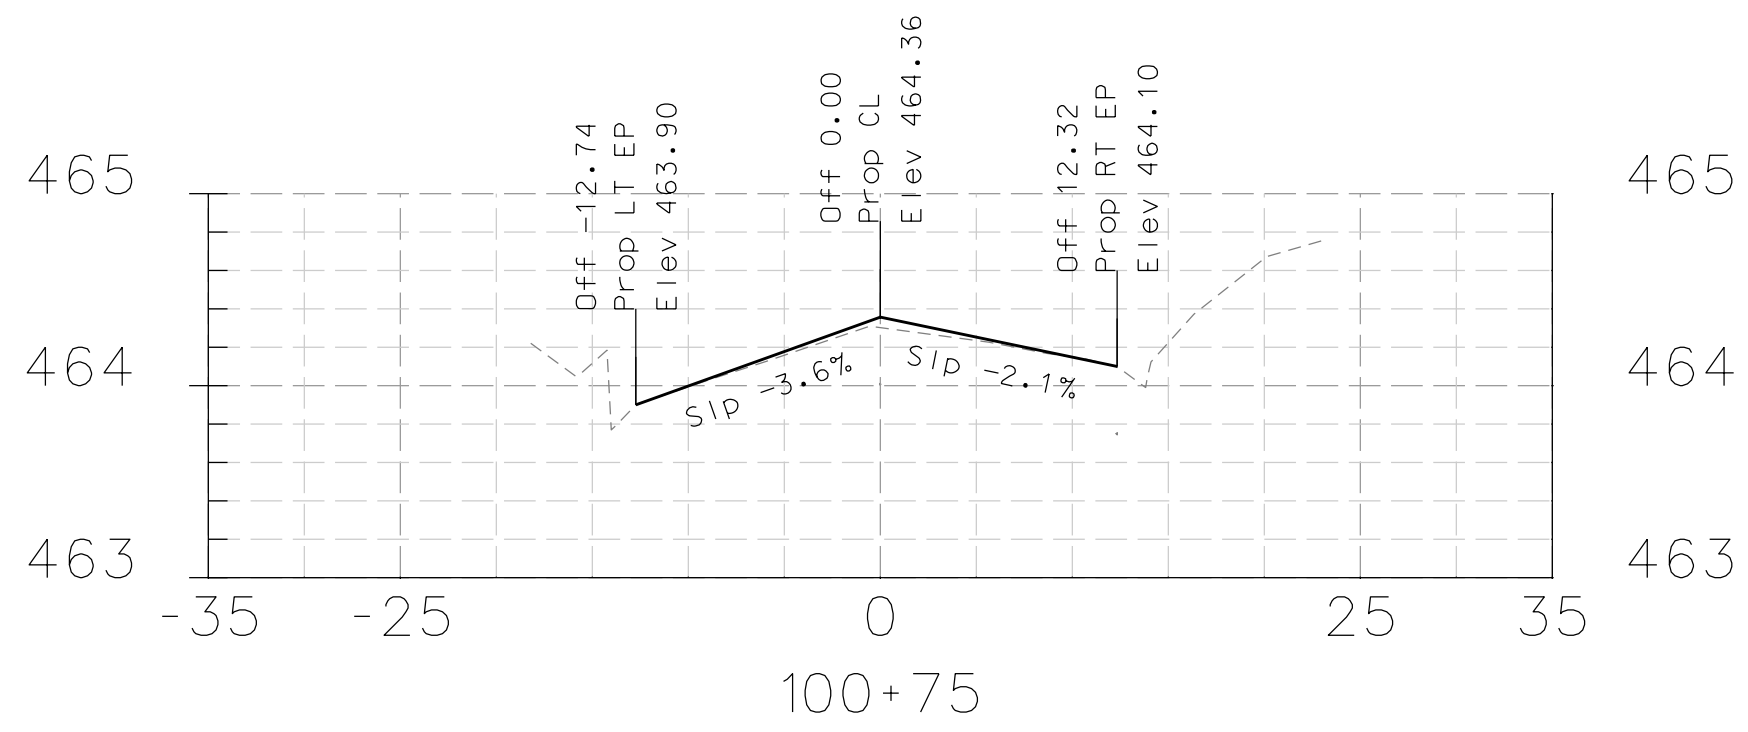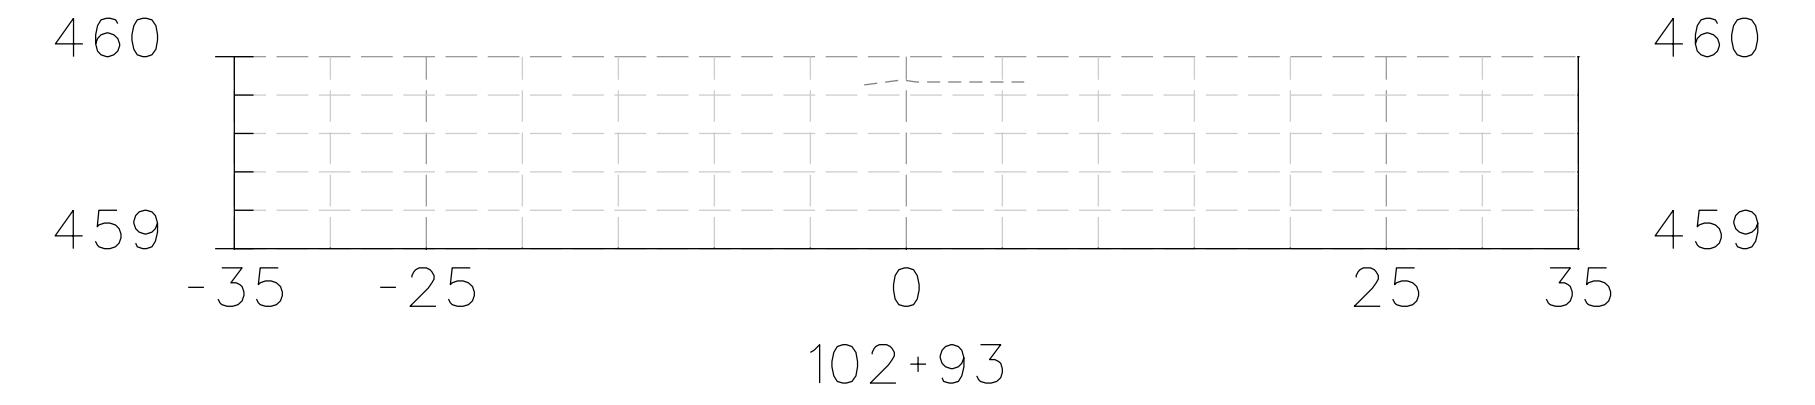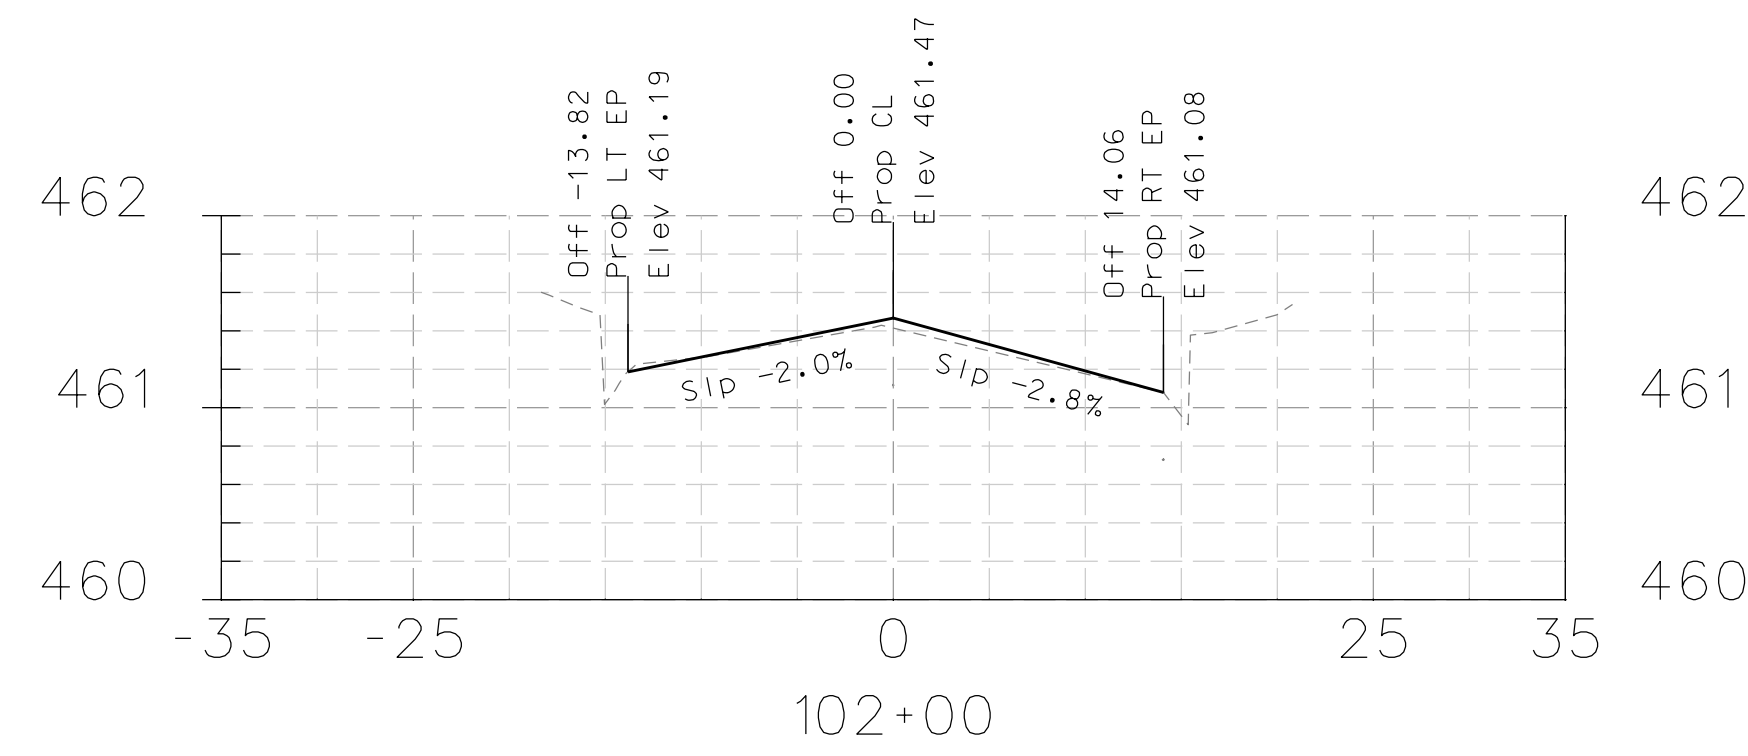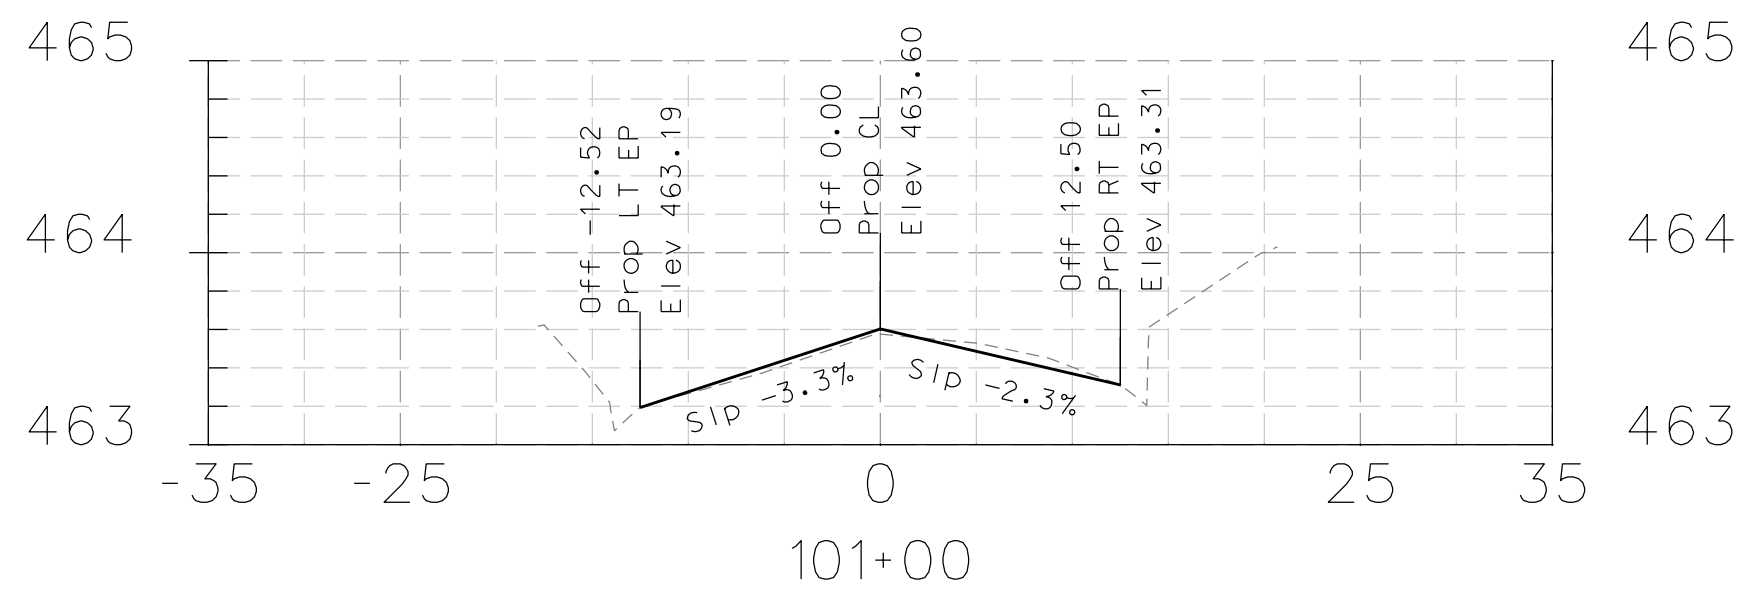

DATE	MARK	REVISION	INIT.

Designed by: JML
 Drawn by: JML
 Checked by: MJM
 Reviewed by: FKS
 Date: 4-10-14

SIGN: *[Signature]*
 DATE: 4-10-14







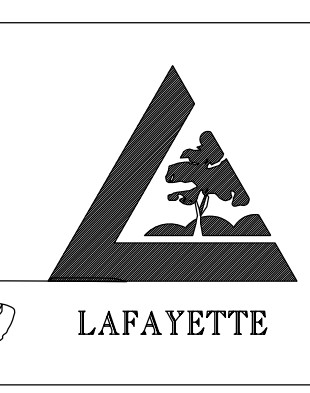


LAFAYETTE
 3675 Mount Diablo Boulevard, Suite 210
 Lafayette, California, 94549-1968
 (925) 299-3217 Fax (925)284-3169
 www.ci.lafayette.ca.us

REVIEWED BY:
 CITY OF LAFAYETTE
[Signature]
 Tony Coe, Engineering Services Manager
 4-10-14
 Date

CITY OF LAFAYETTE
 PROJECT NO. 014-9698
 2014 ROAD REHABILITATION PROJECT
 CONTRA COSTA COUNTY CALIFORNIA


MEADOWLARK COURT
 CROSS SECTIONS
 SCALE: H-1"=20' V-1"=1'
 SHEET 45 of 67

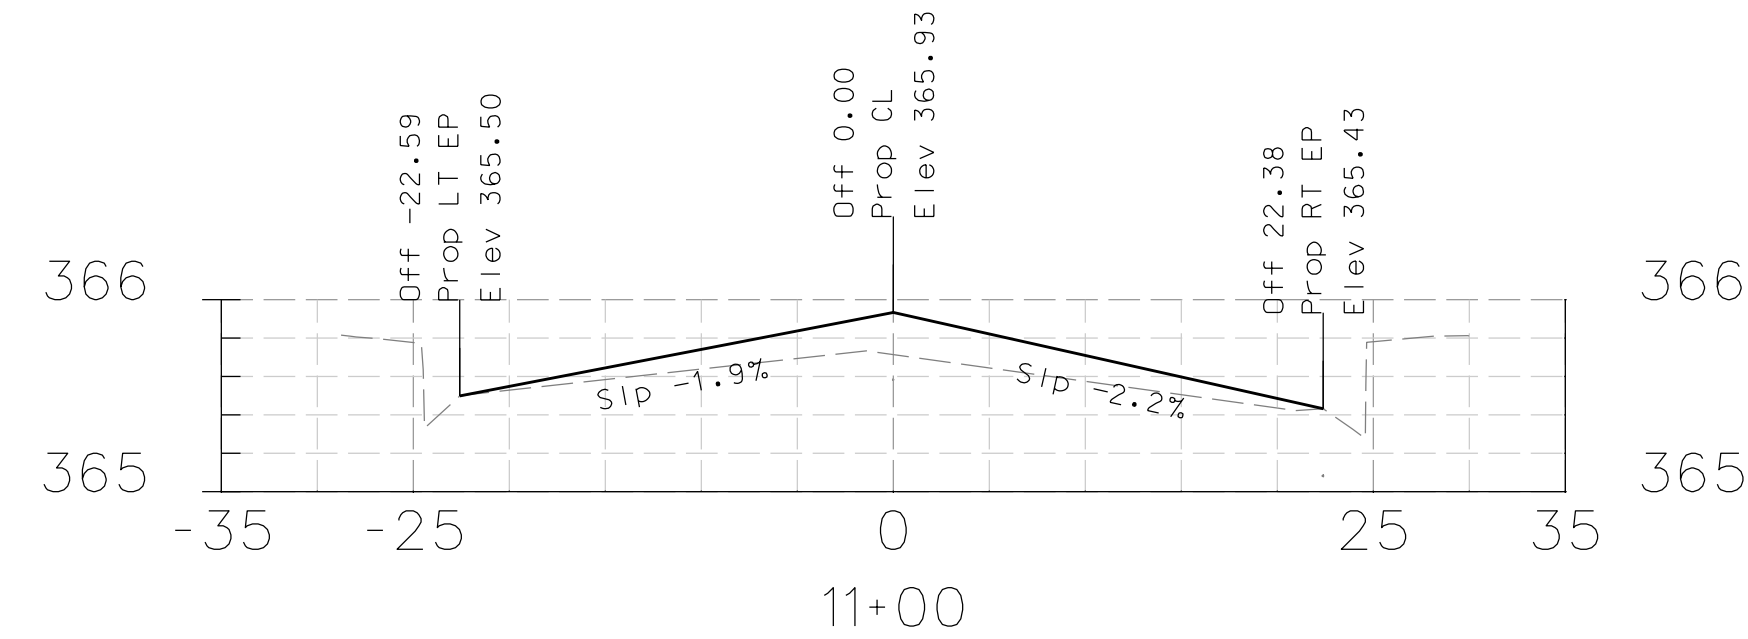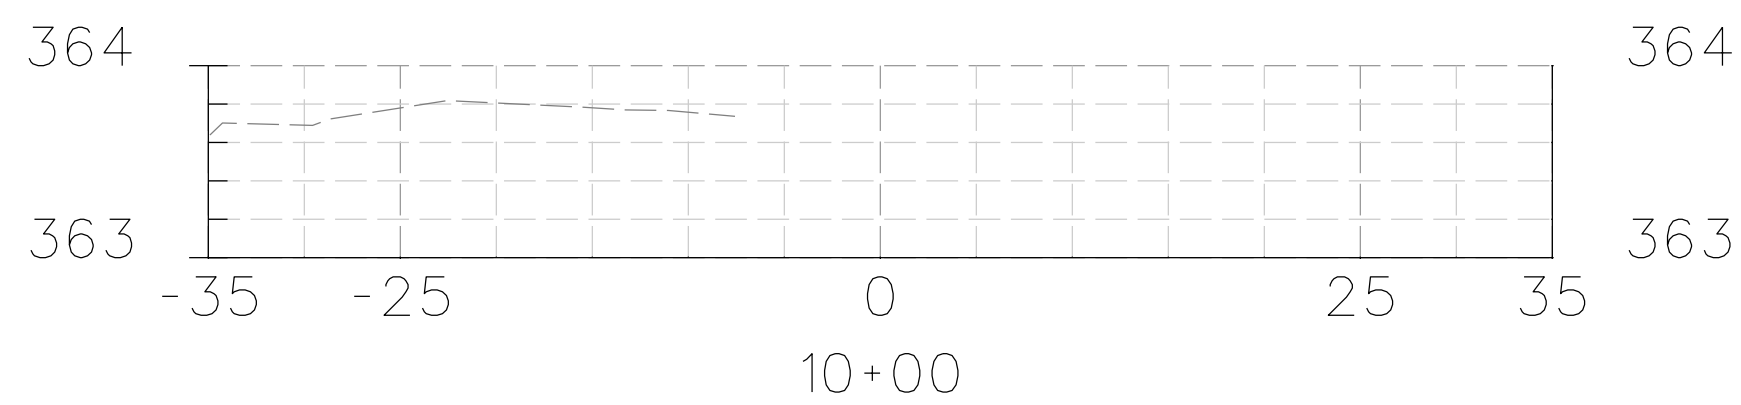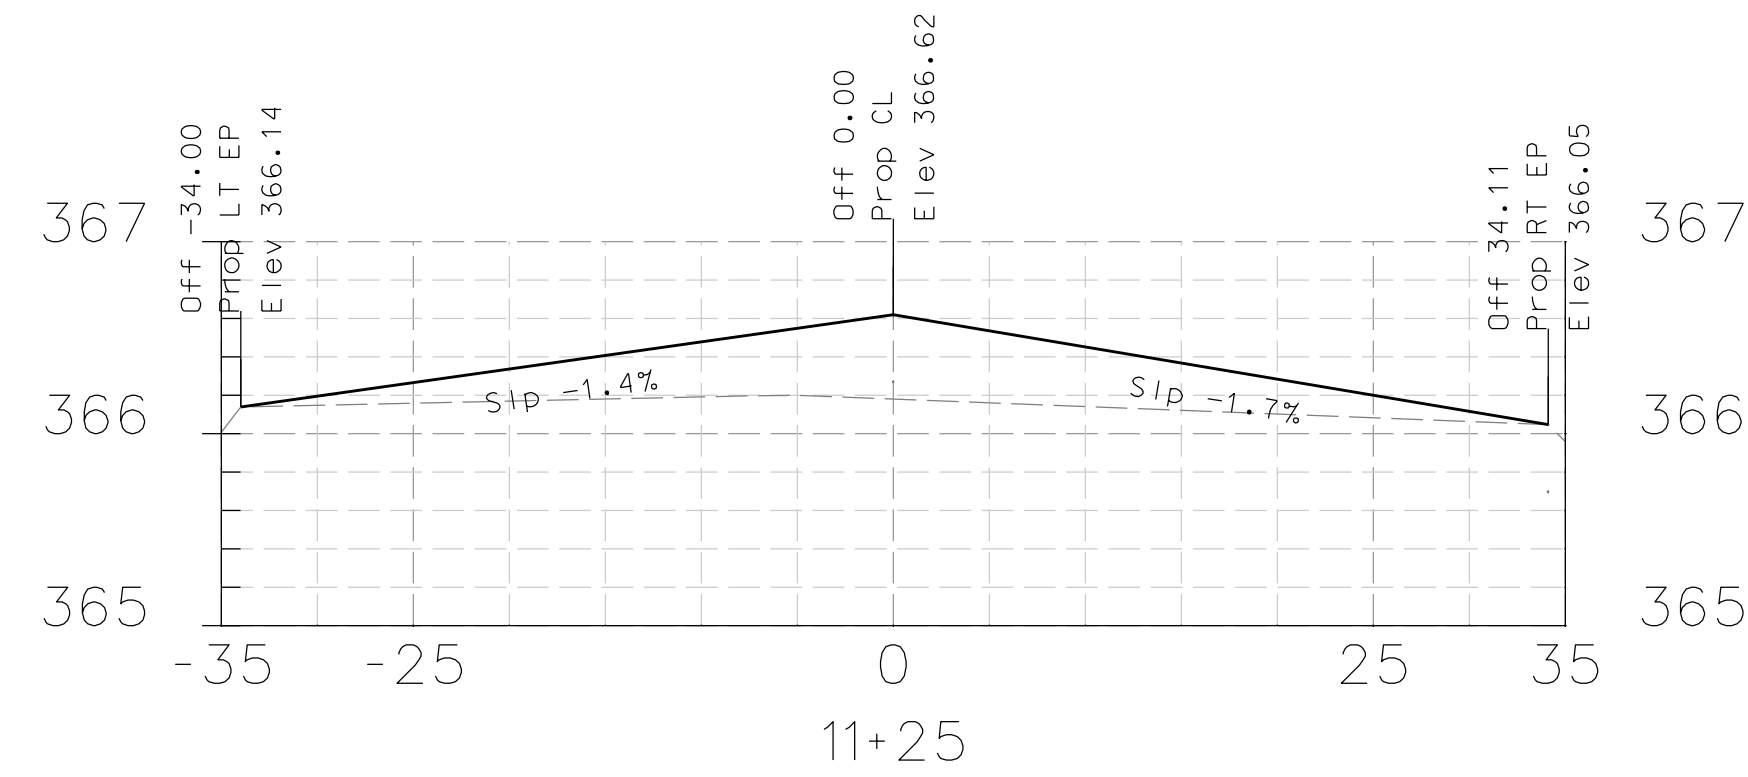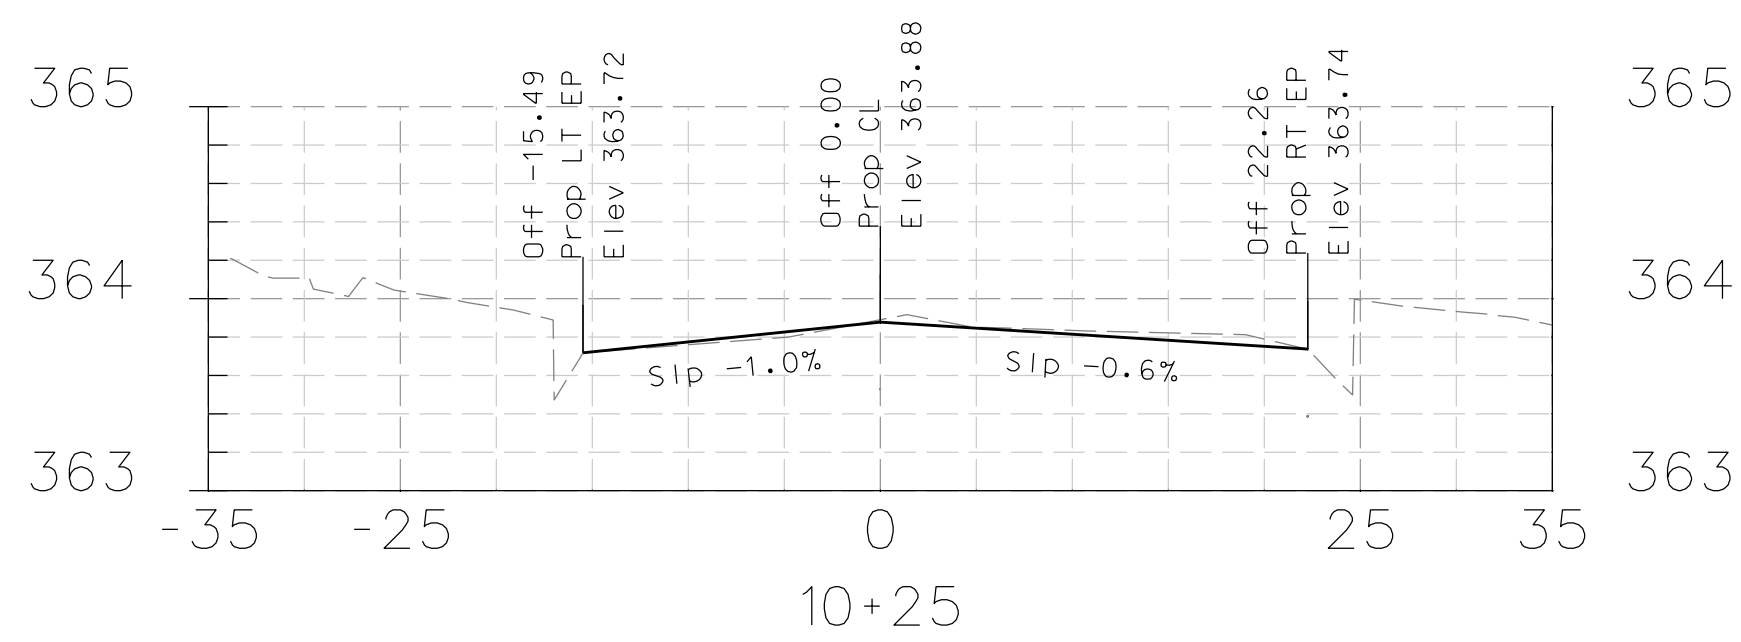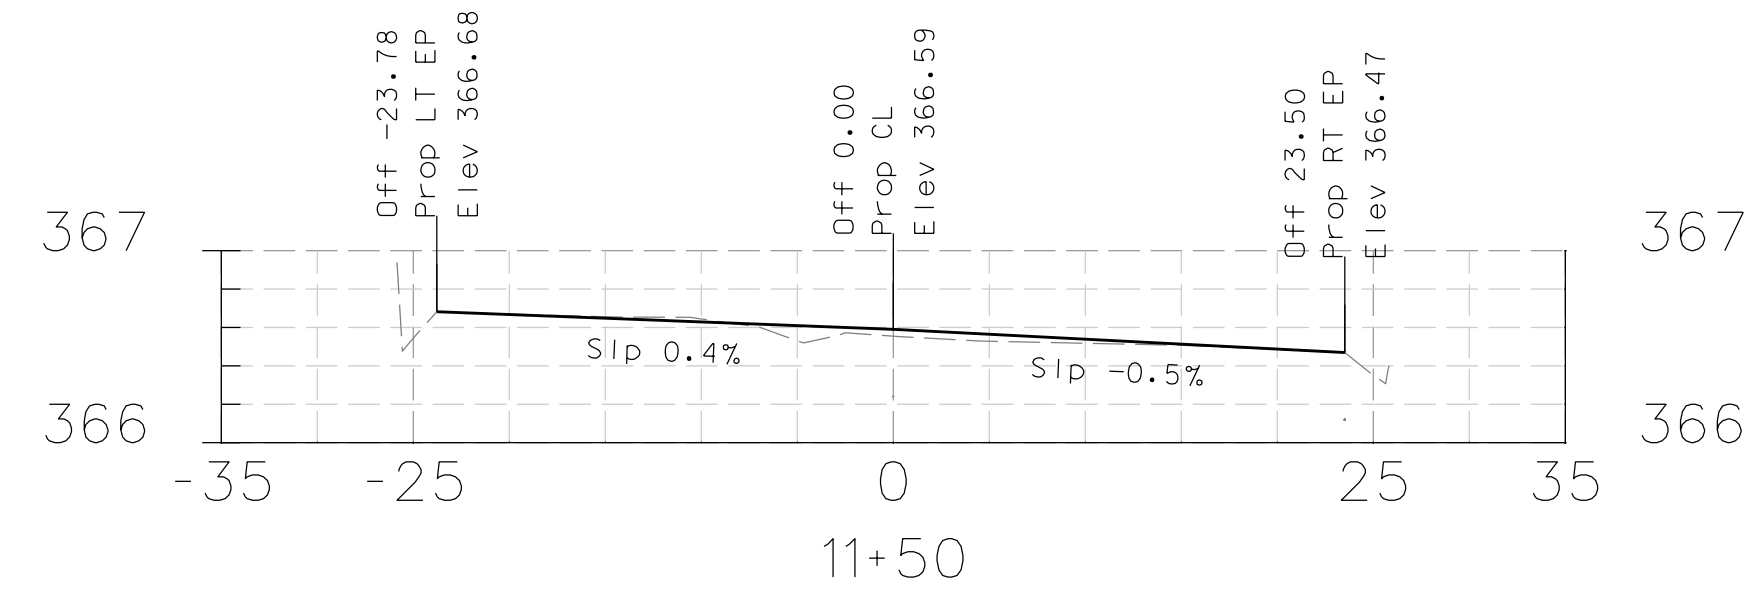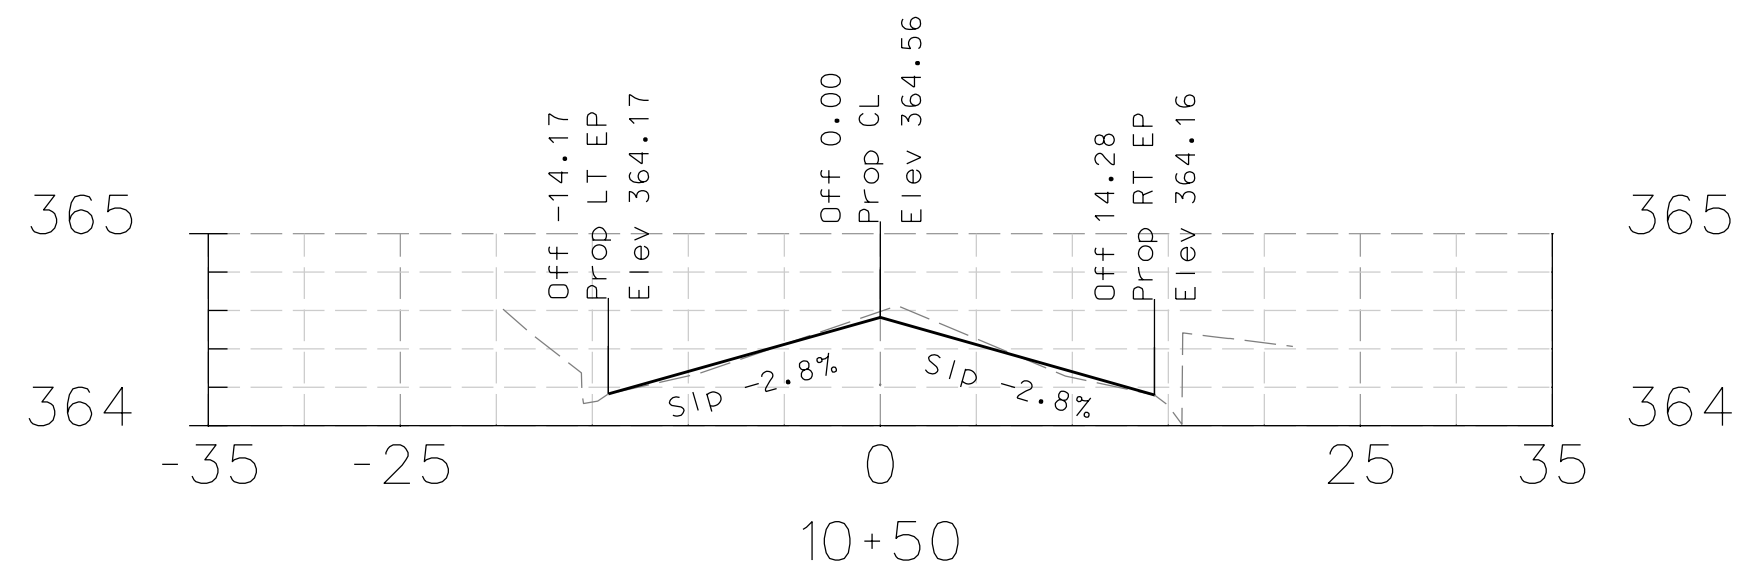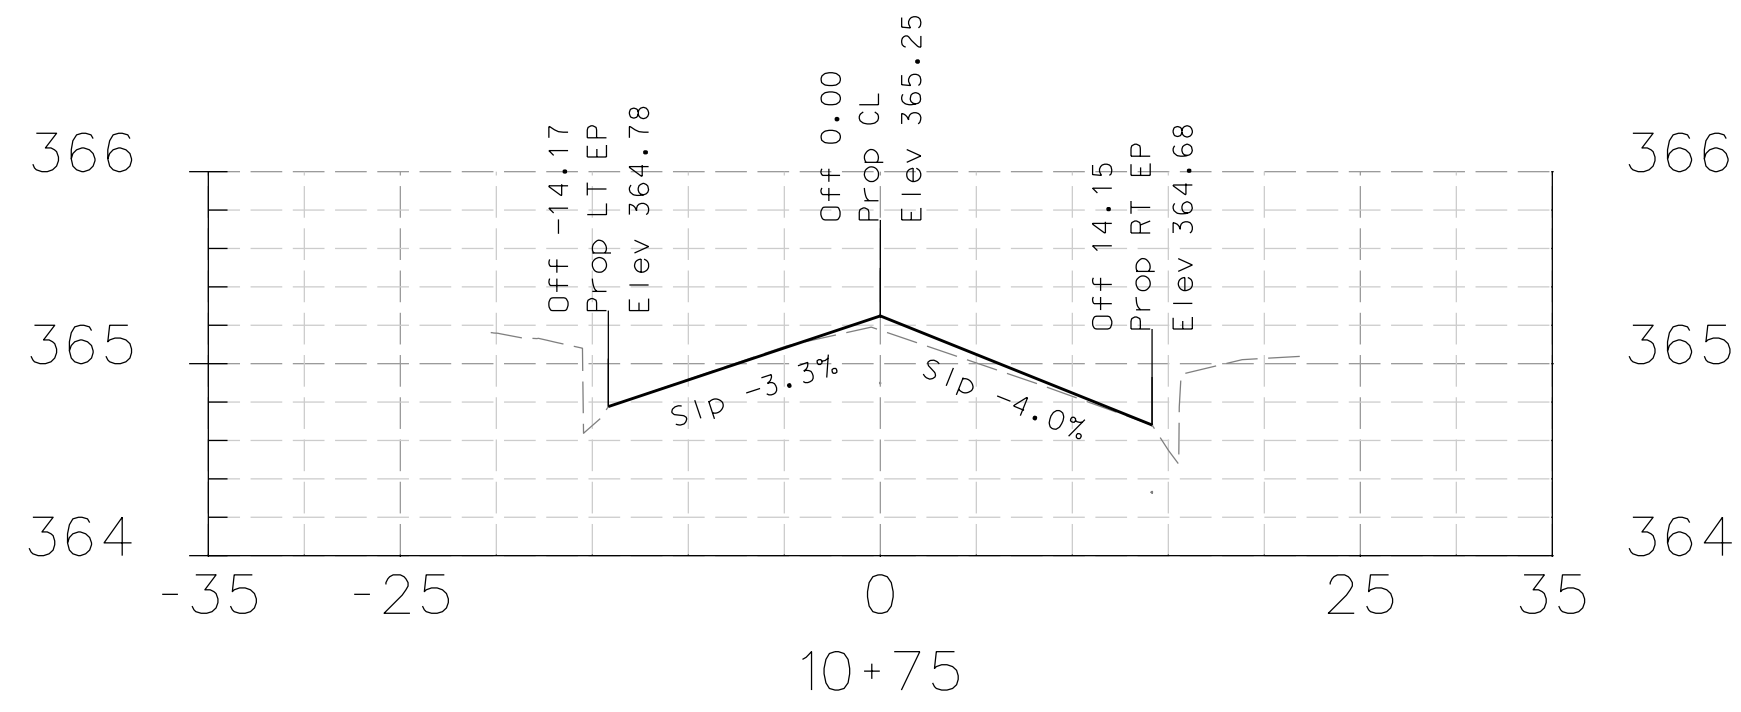

DATE	MARK	REVISION	INIT.

Designed by: JML
 Drawn by: JML
 Checked by: MJM
 Reviewed by: FKS
 Date: 4-10-14

SIGN: *[Signature]*
 DATE: 4-10-14












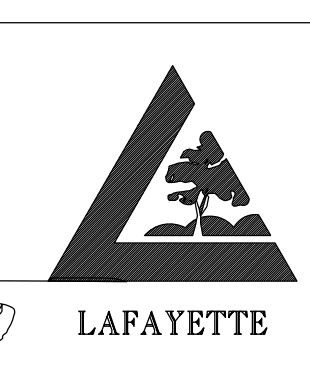


LAFAYETTE
 3675 Mount Diablo Boulevard, Suite 210
 Lafayette, California, 94549-1968
 (925) 299-3217 Fax (925) 284-3169
 www.ci.lafayette.ca.us

REVIEWED BY:
 CITY OF LAFAYETTE
[Signature]
 Tony Coe, Engineering Services Manager
 Date: 4-10-14

CITY OF LAFAYETTE
 PROJECT NO. 014-9698
 2014 ROAD REHABILITATION PROJECT
 CONTRA COSTA COUNTY CALIFORNIA


CANDY COURT
 CROSS SECTIONS
 SCALE: H-1"=20' V-1"=1'
 SHEET 46 of 67

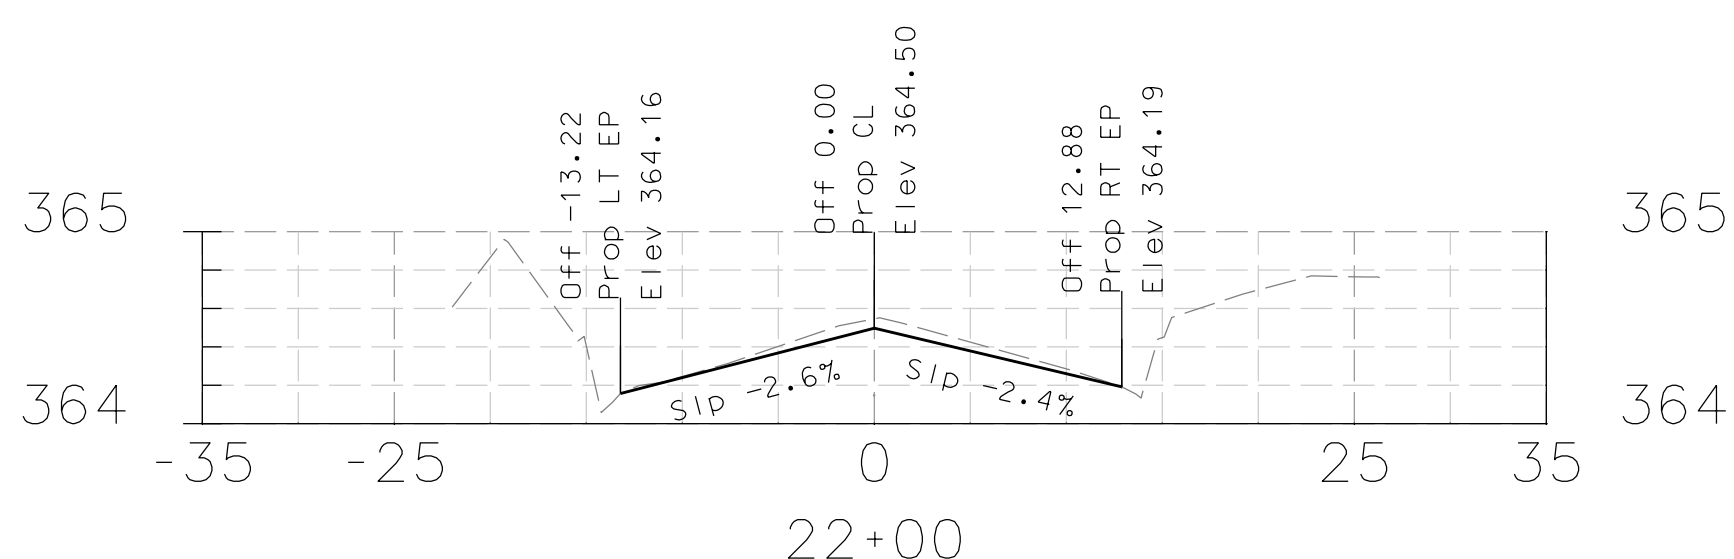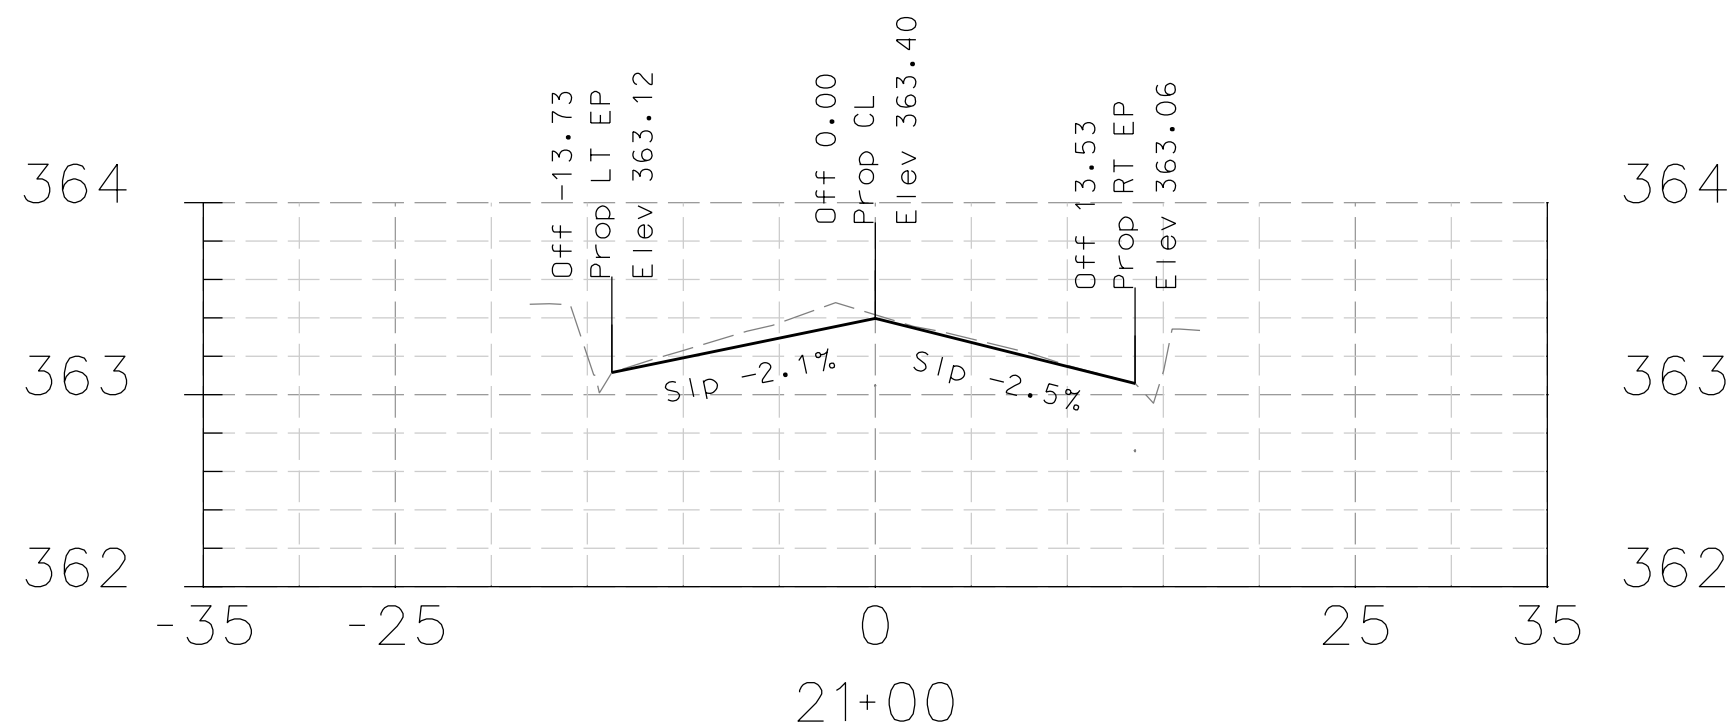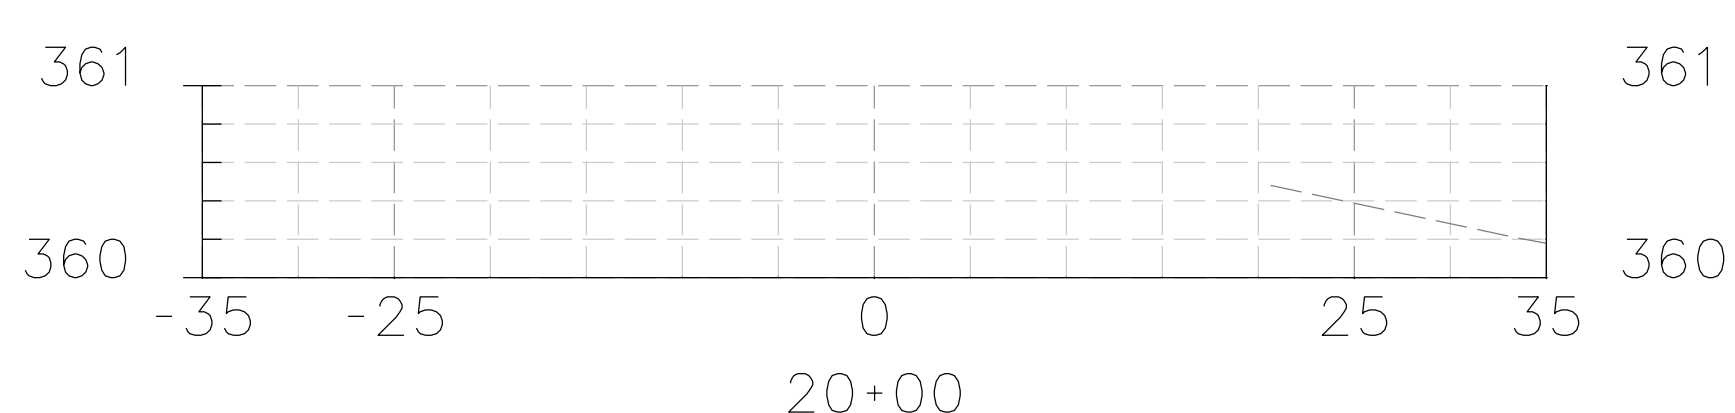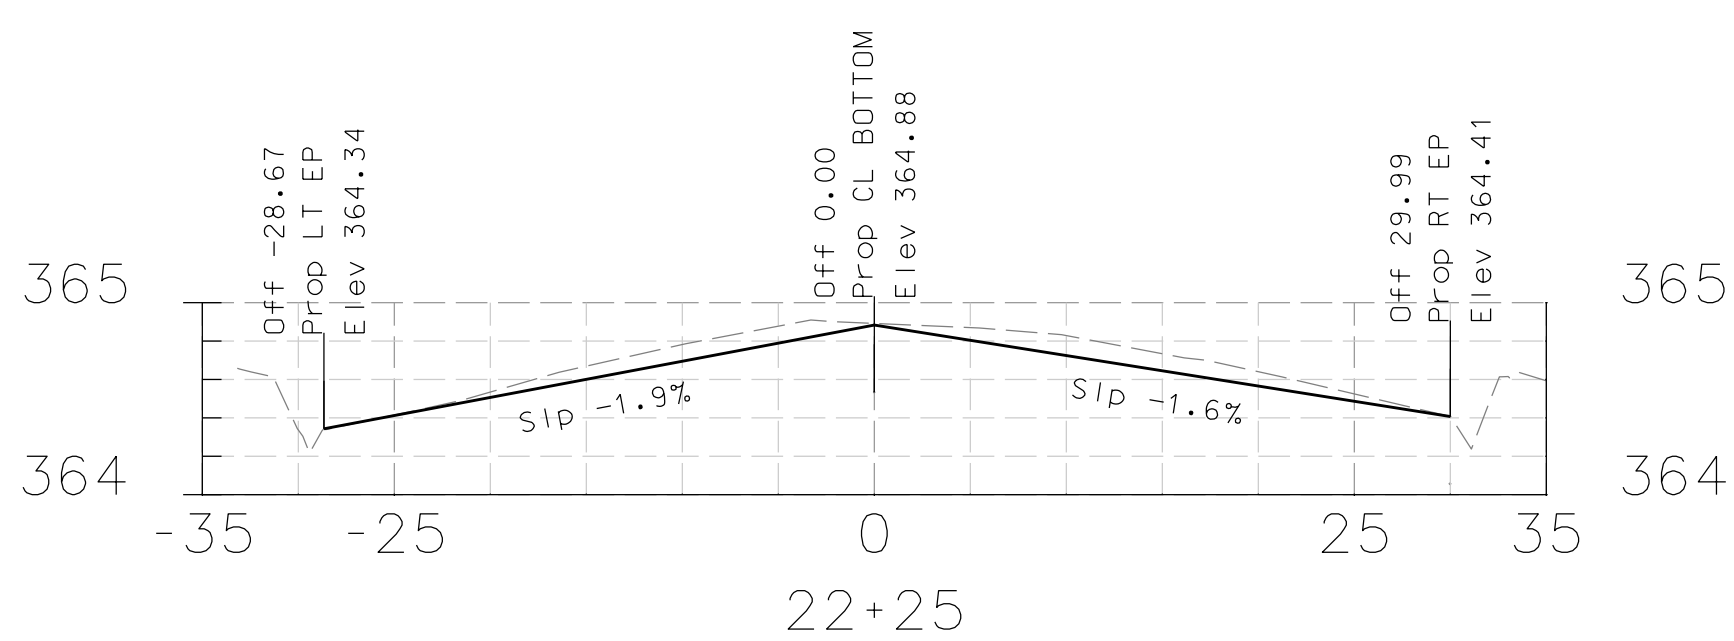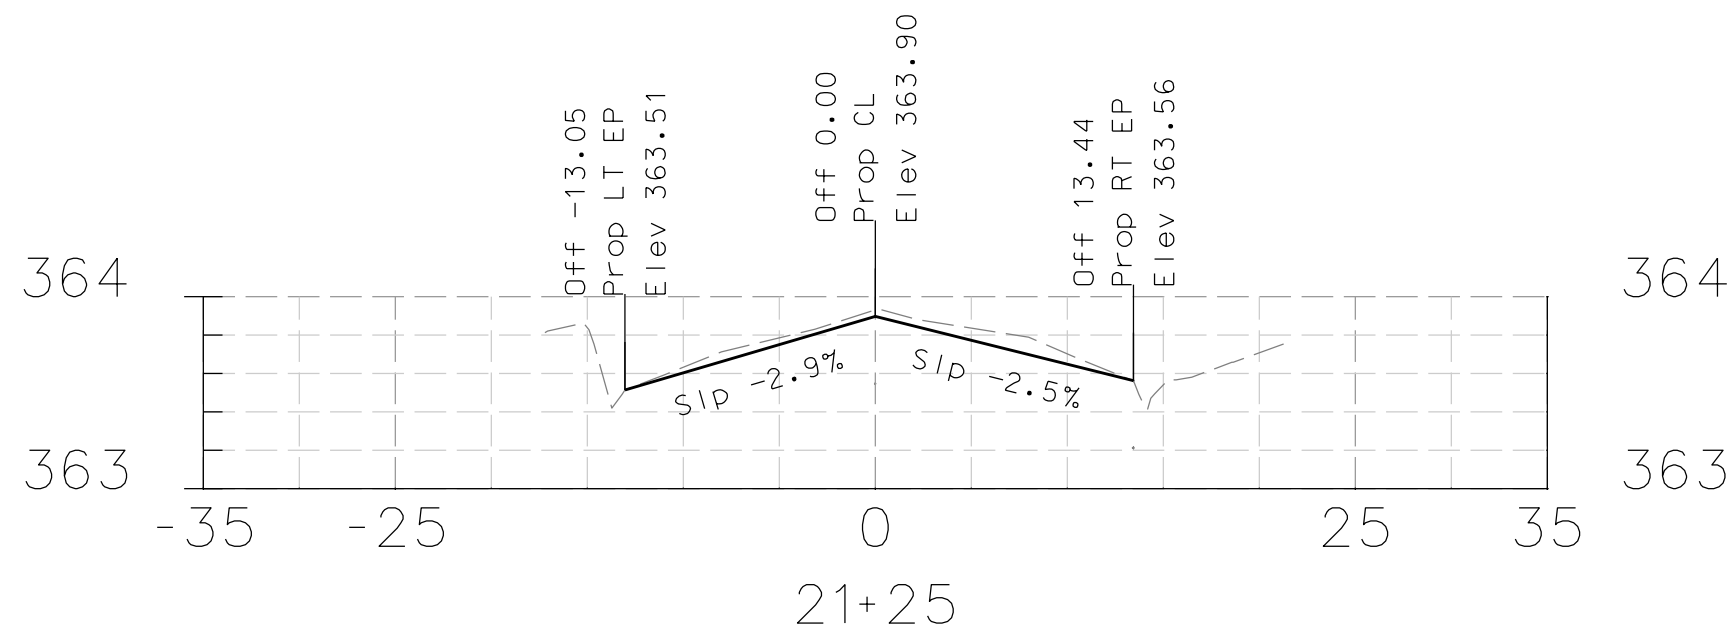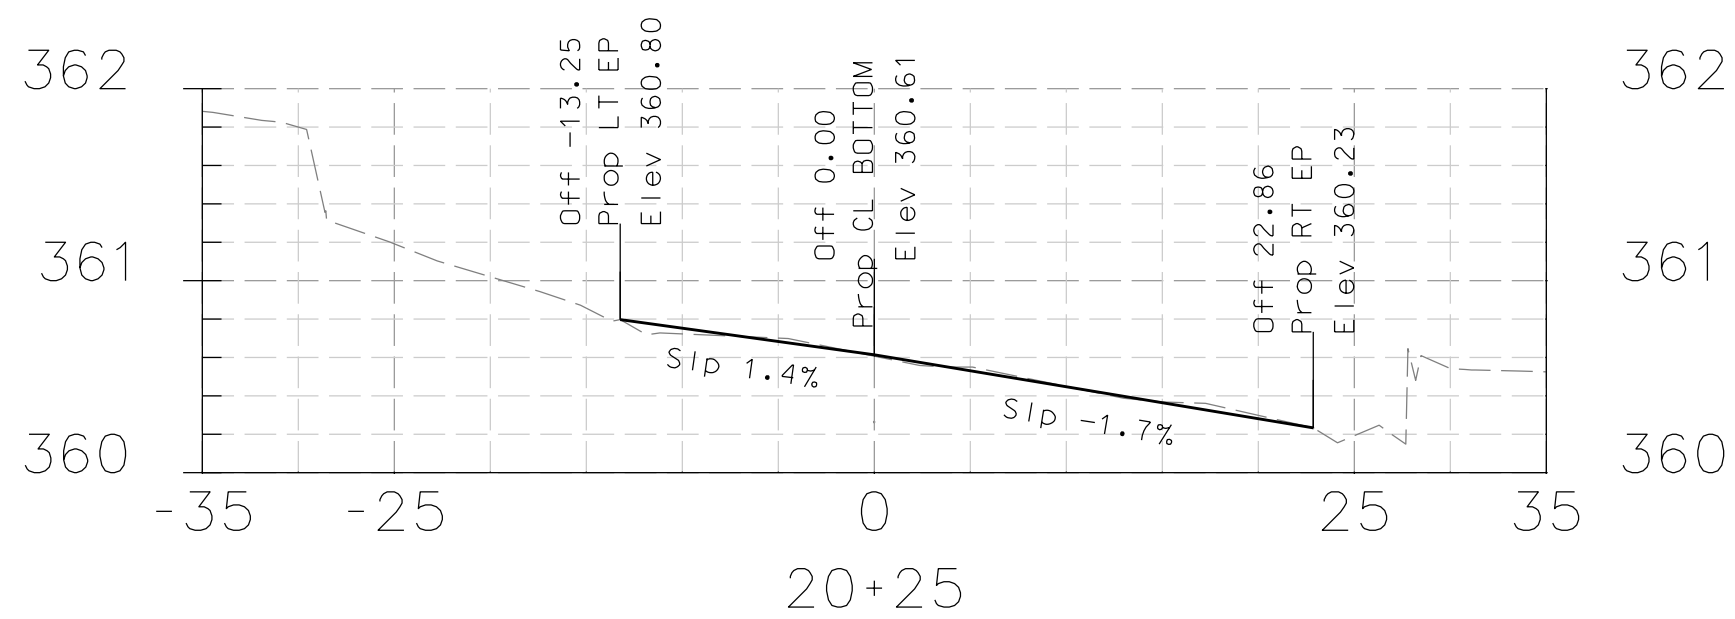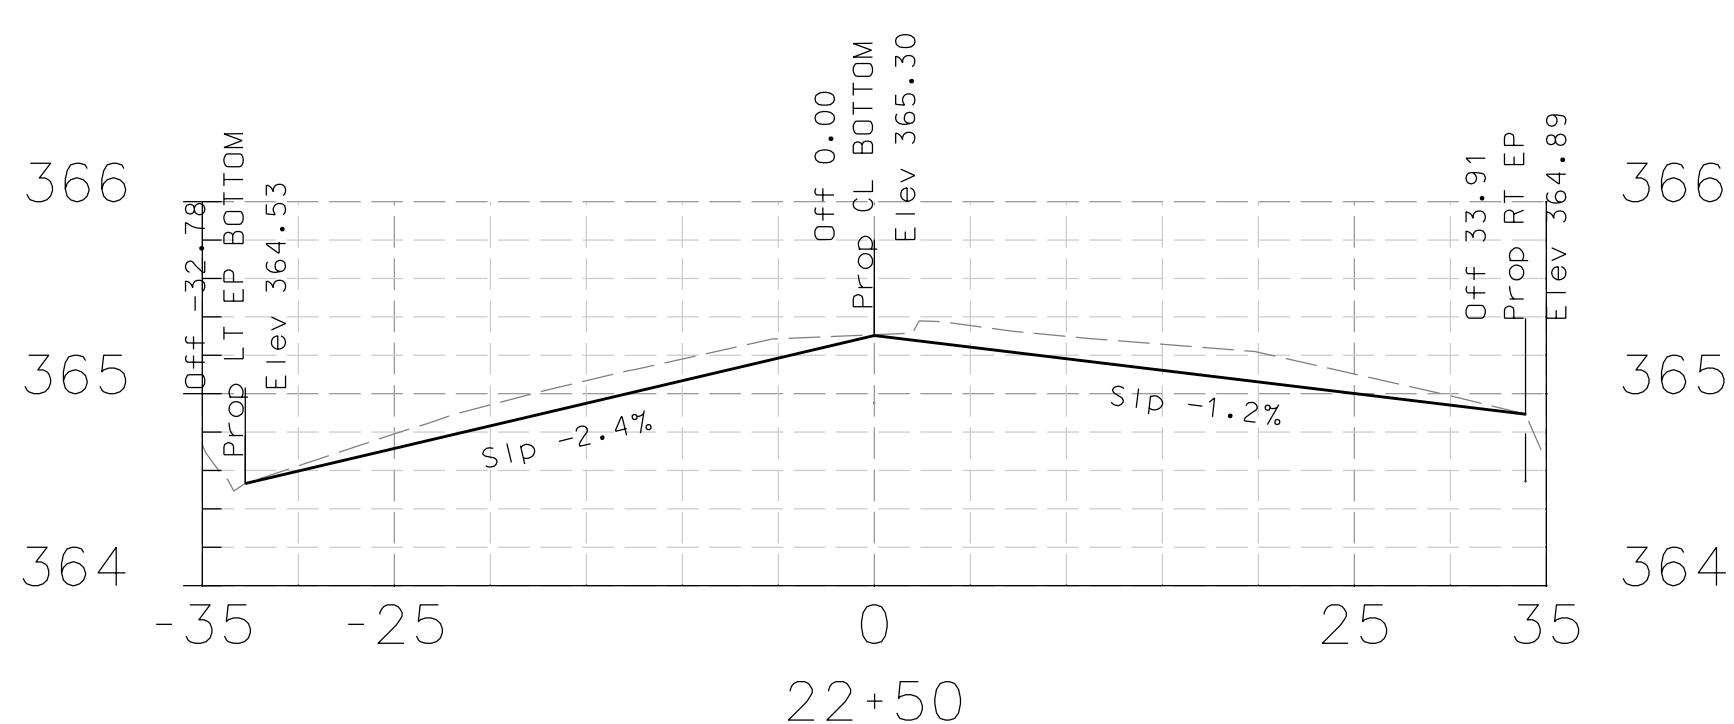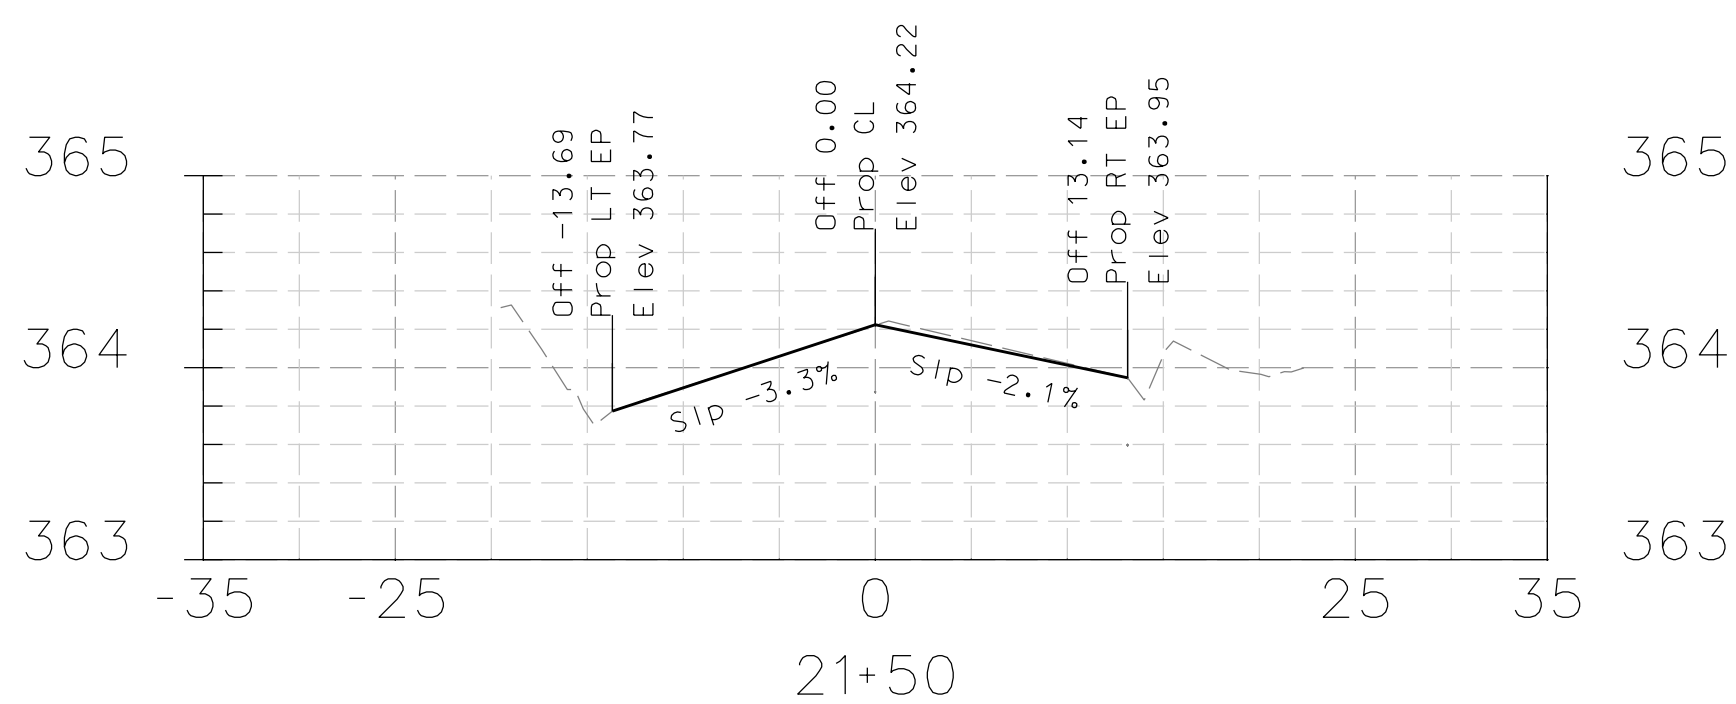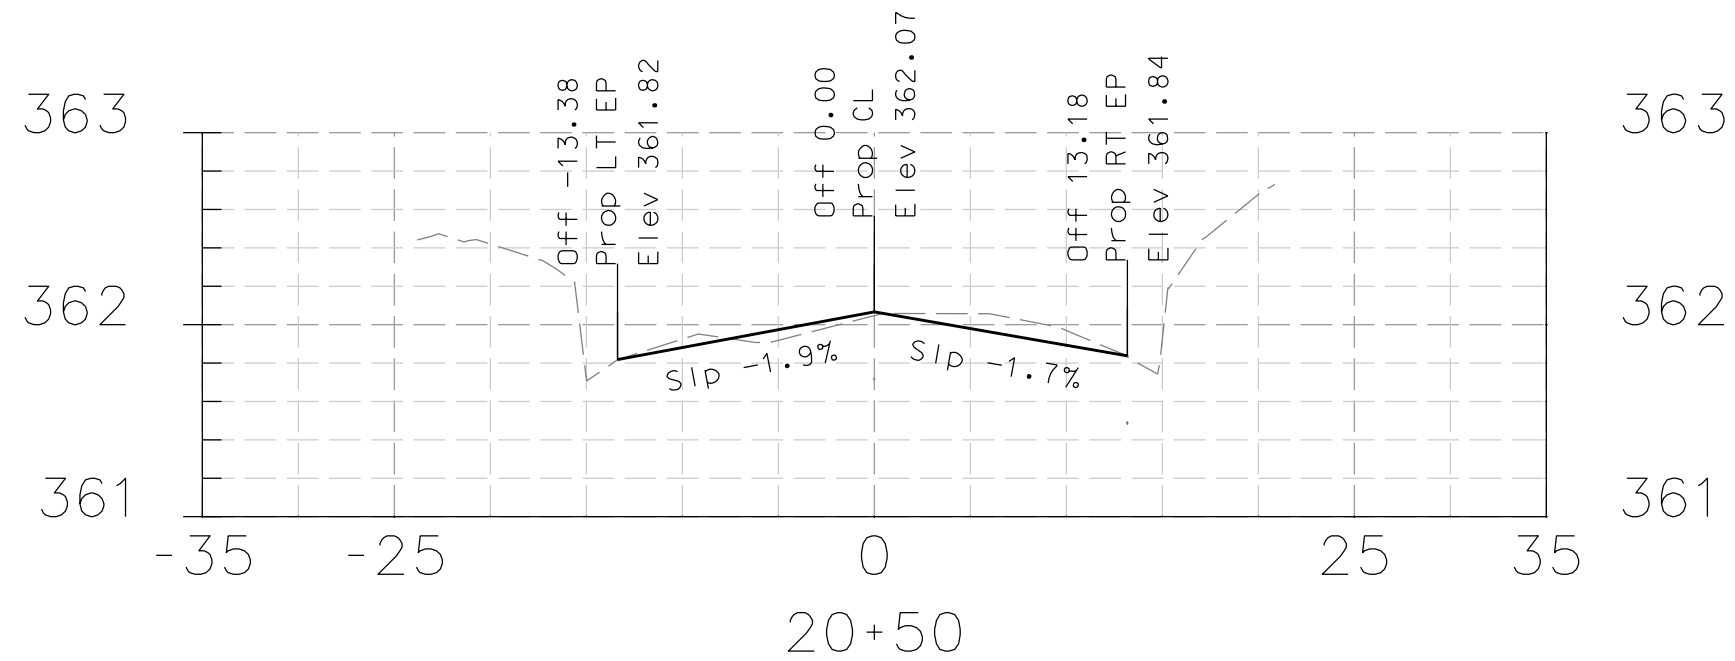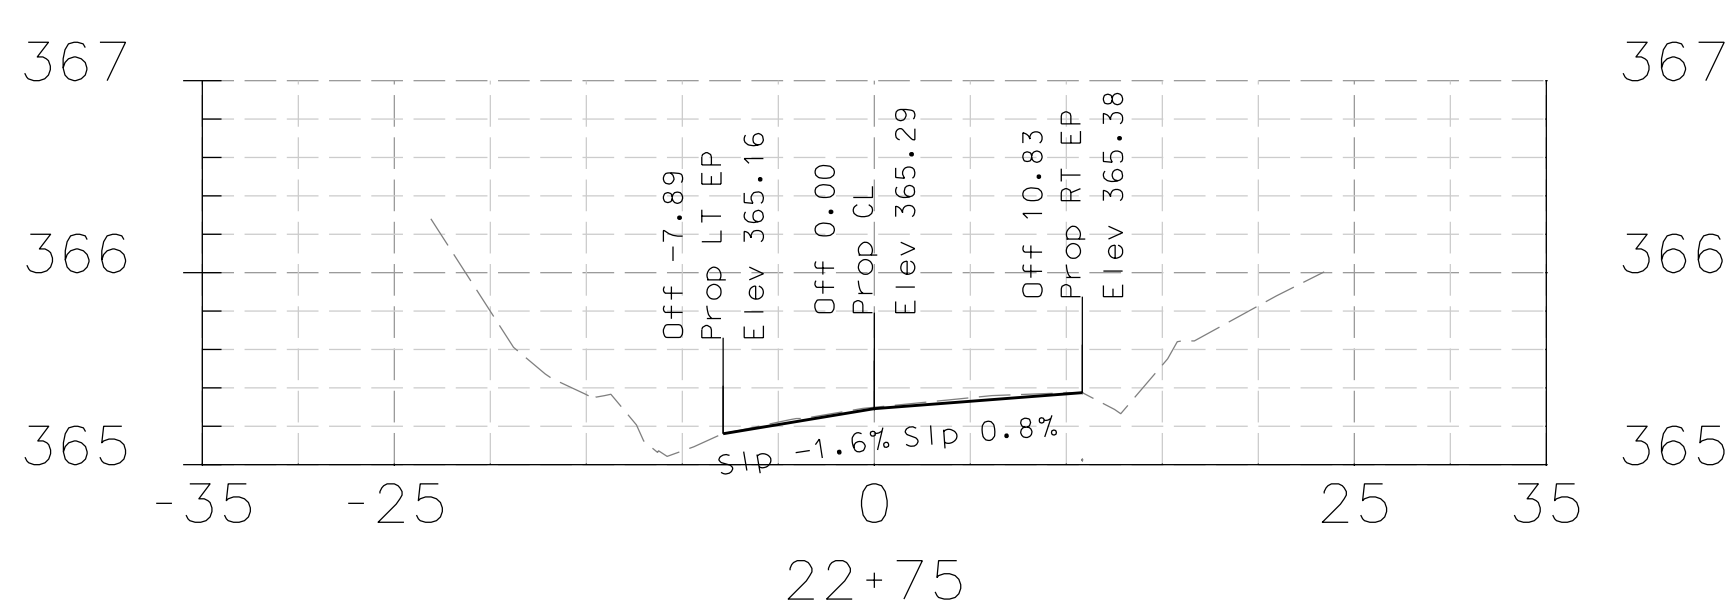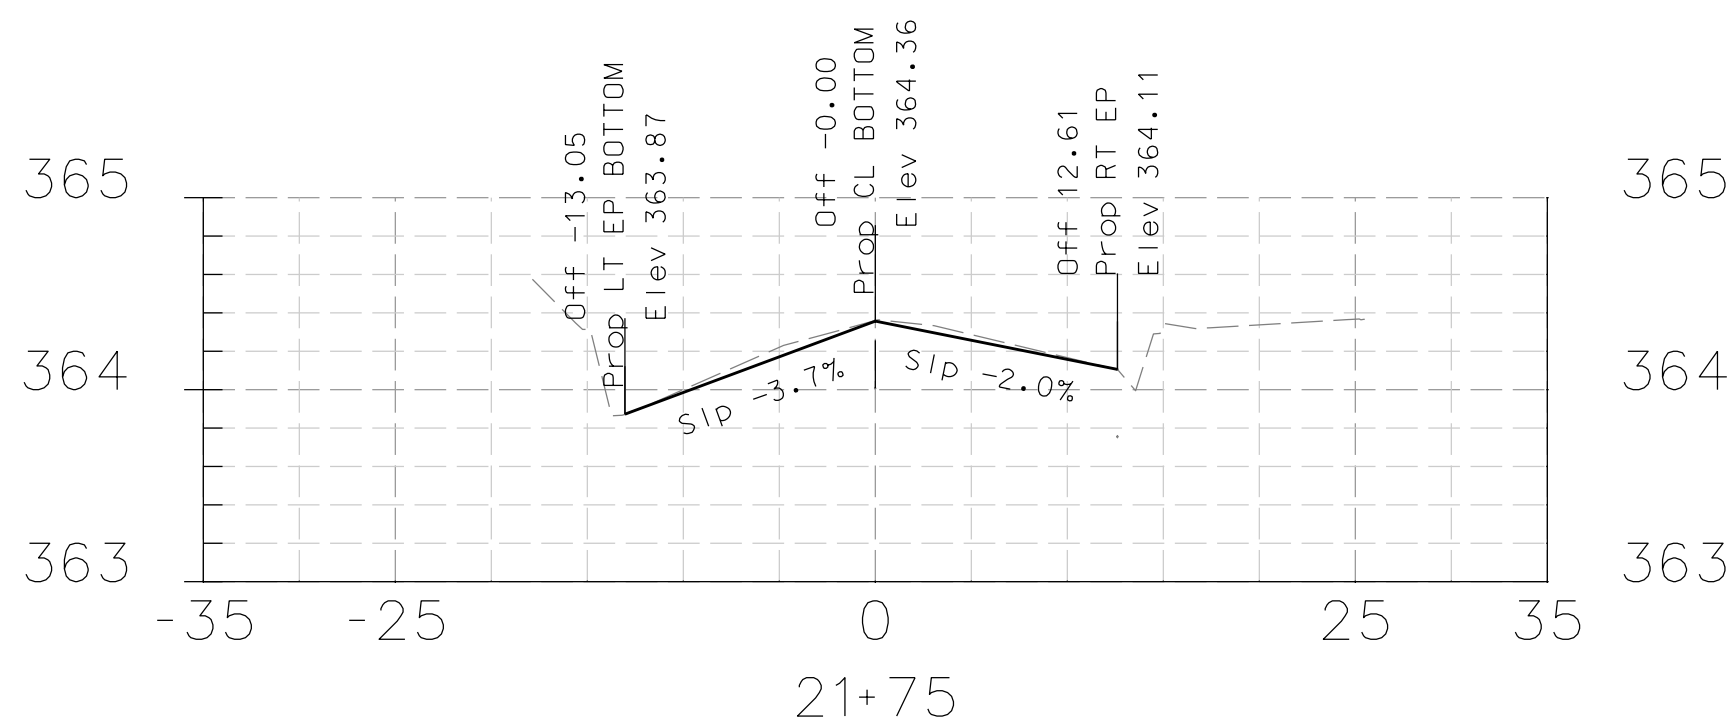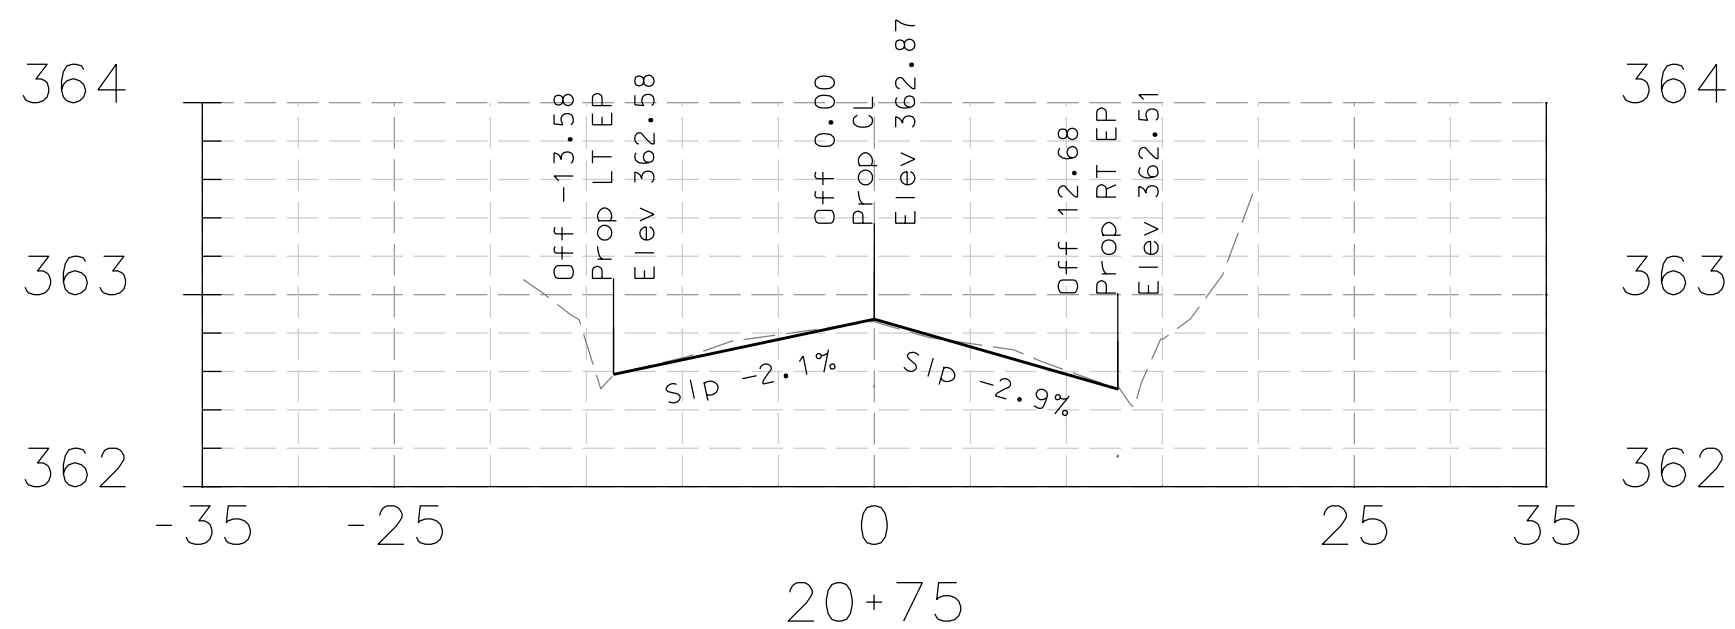

DATE	MARK	REVISION	INIT.

Designed by: JML
 Drawn by: JML
 Checked by: MJM
 Reviewed by: FKS
 Date: 4-10-14

SIGN: *[Signature]*
 DATE: 4-10-14











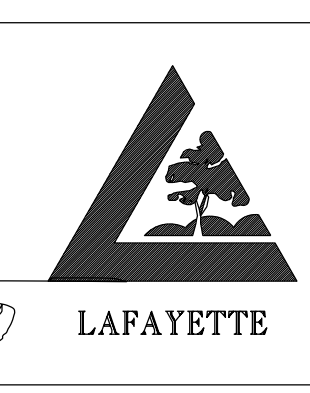


LAFAYETTE
 3675 Mount Diablo Boulevard, Suite 210
 Lafayette, California, 94549-1968
 (925) 299-3217 Fax (925) 284-3169
 www.ci.lafayette.ca.us

REVIEWED BY:
 CITY OF LAFAYETTE
[Signature]
 Tony Coe, Engineering Services Manager
 Date: 4-10-14

CITY OF LAFAYETTE
 PROJECT NO. 014-9698
 2014 ROAD REHABILITATION PROJECT
 CONTRA COSTA COUNTY CALIFORNIA


QUANDT COURT
 CROSS SECTIONS
 SCALE: H-1"=20' V-1"=1'
 SHEET 47 of 67

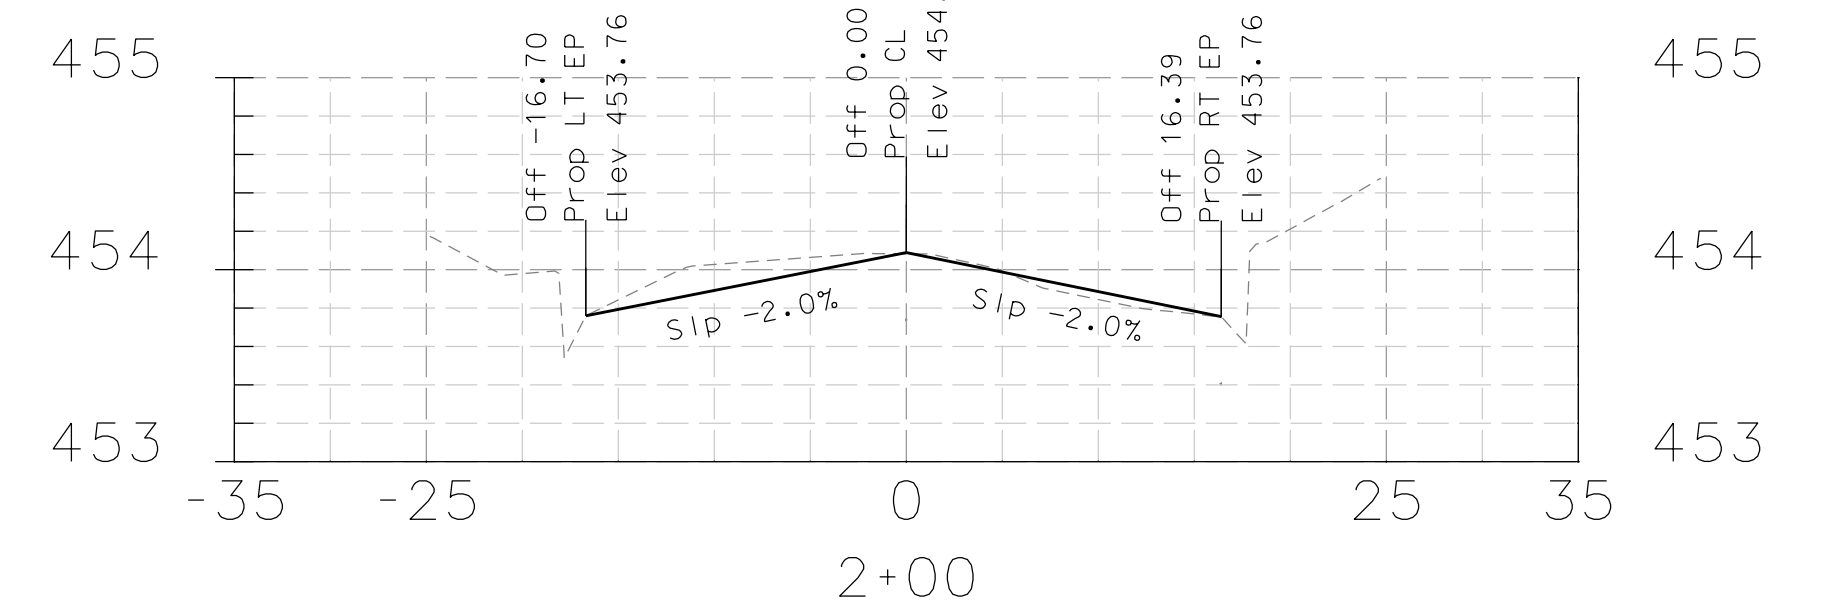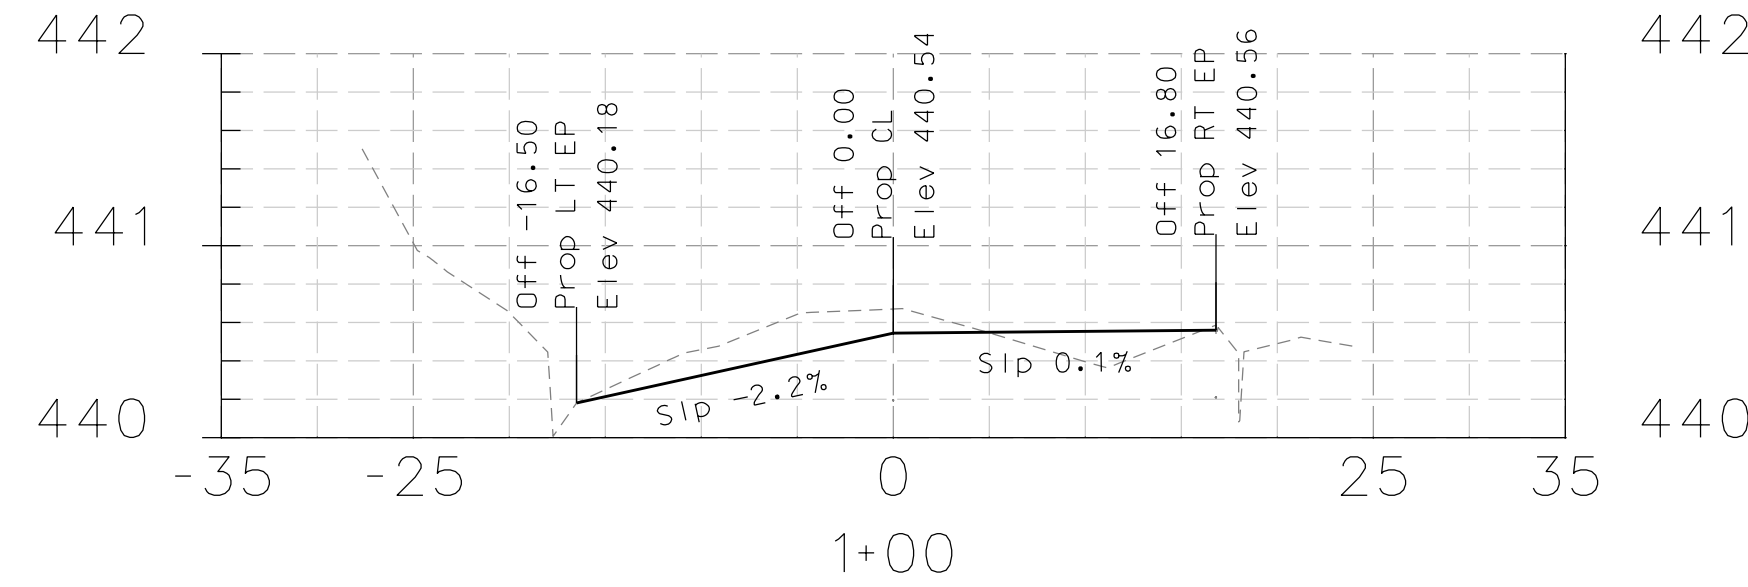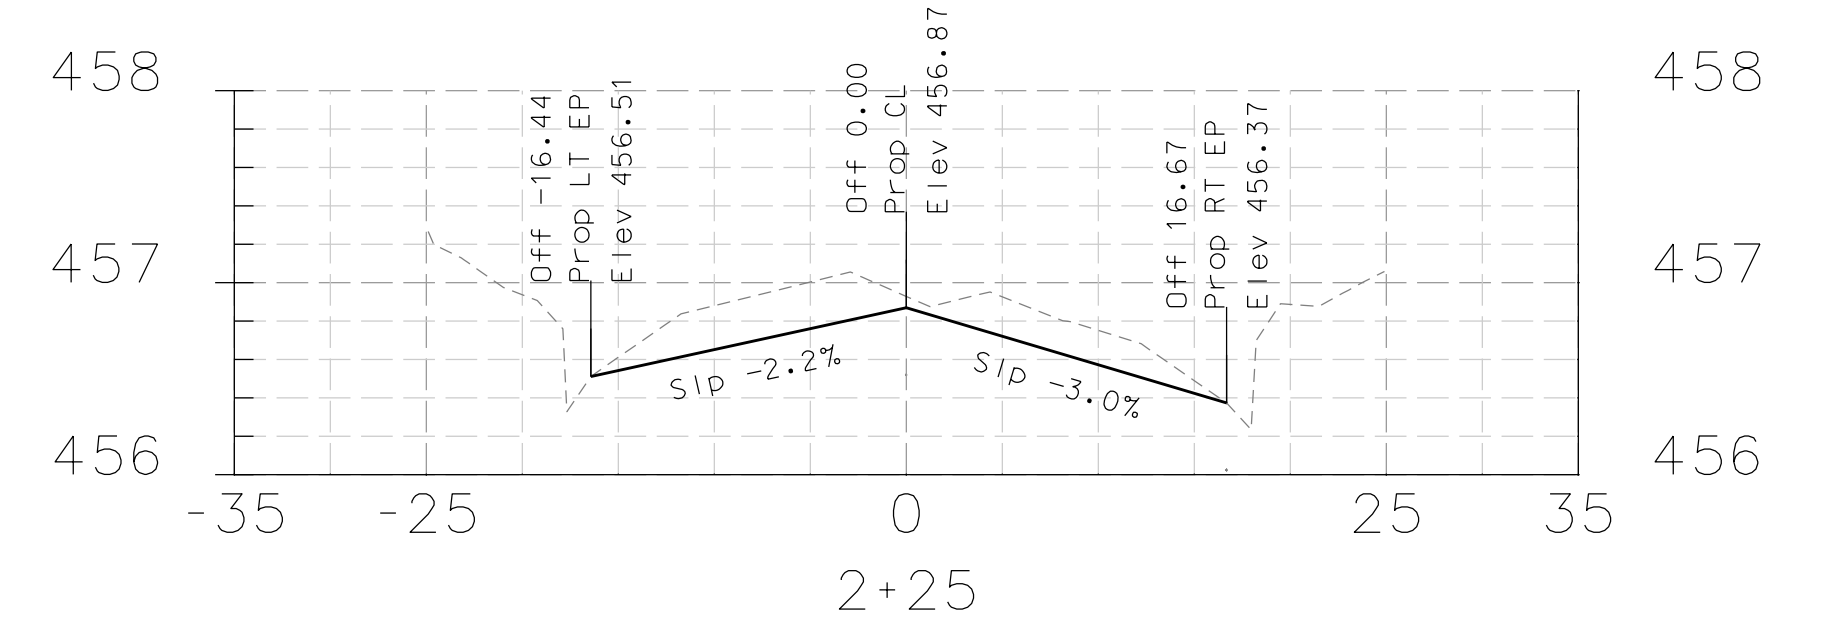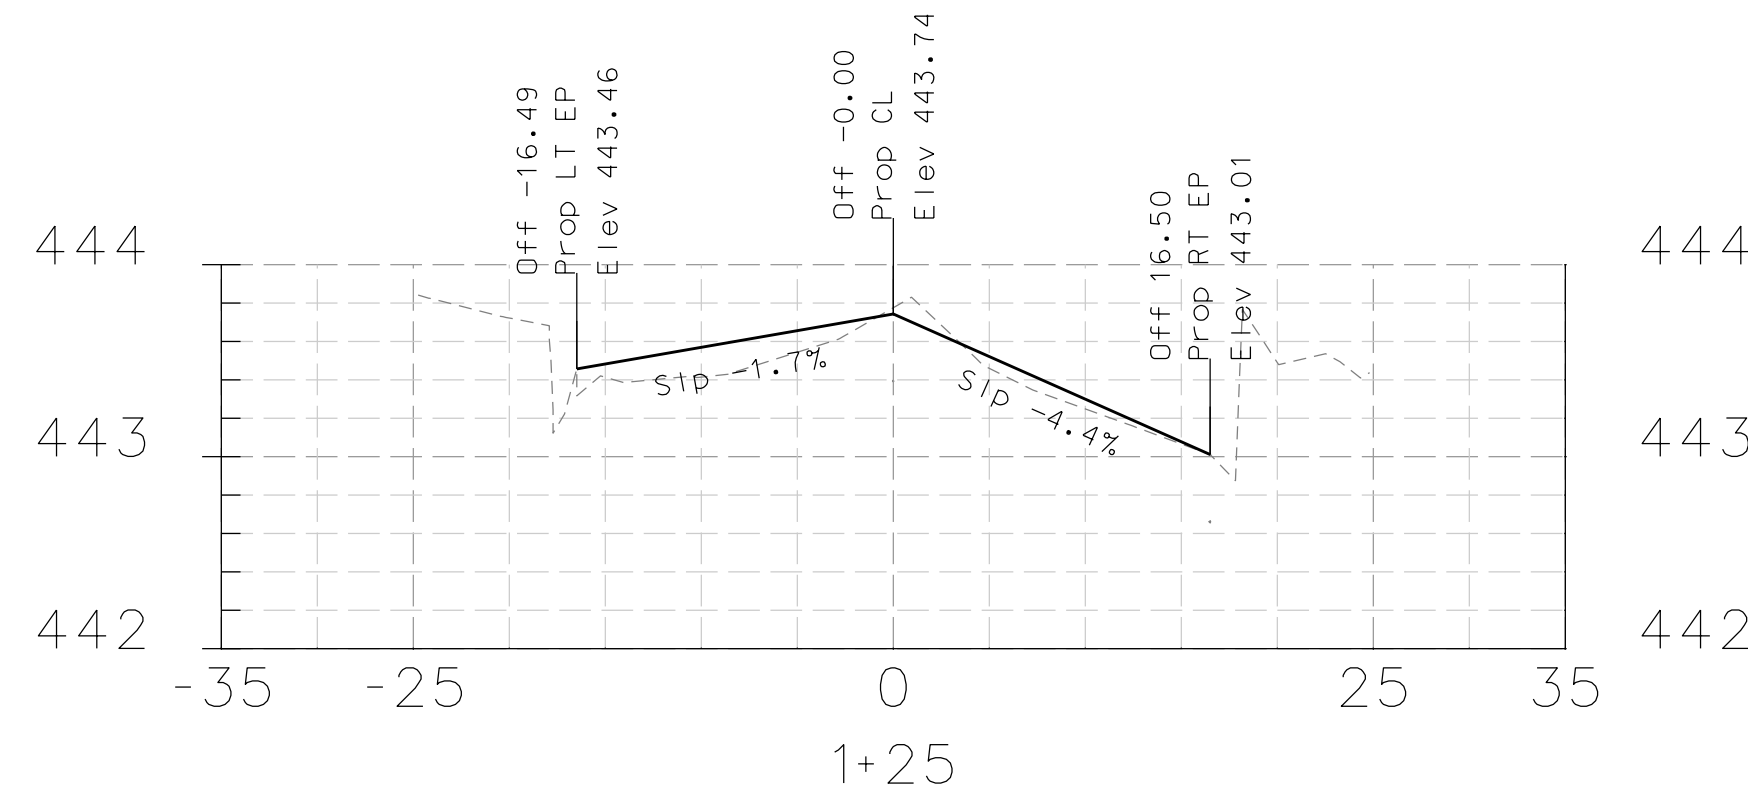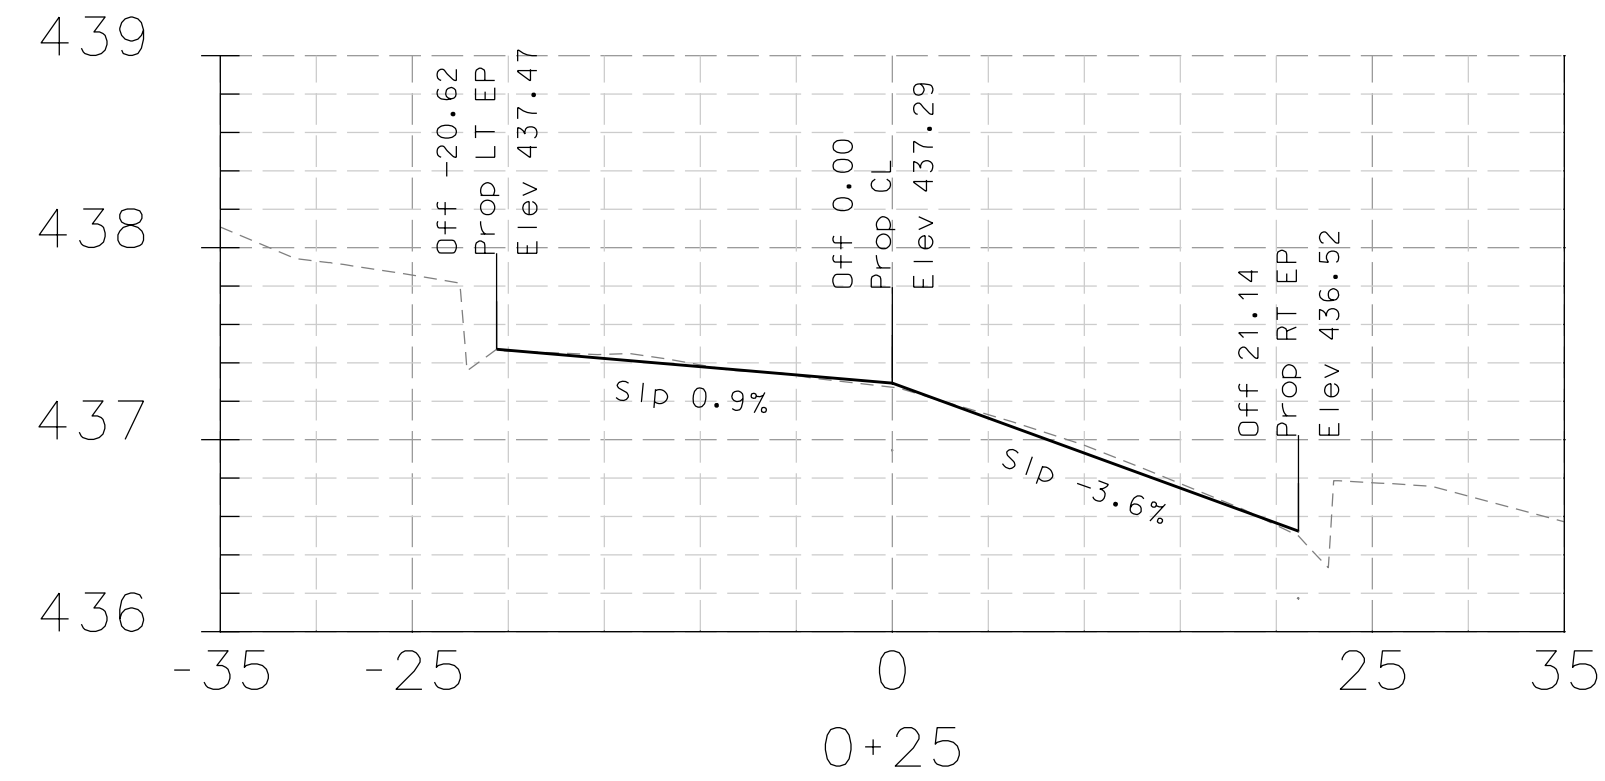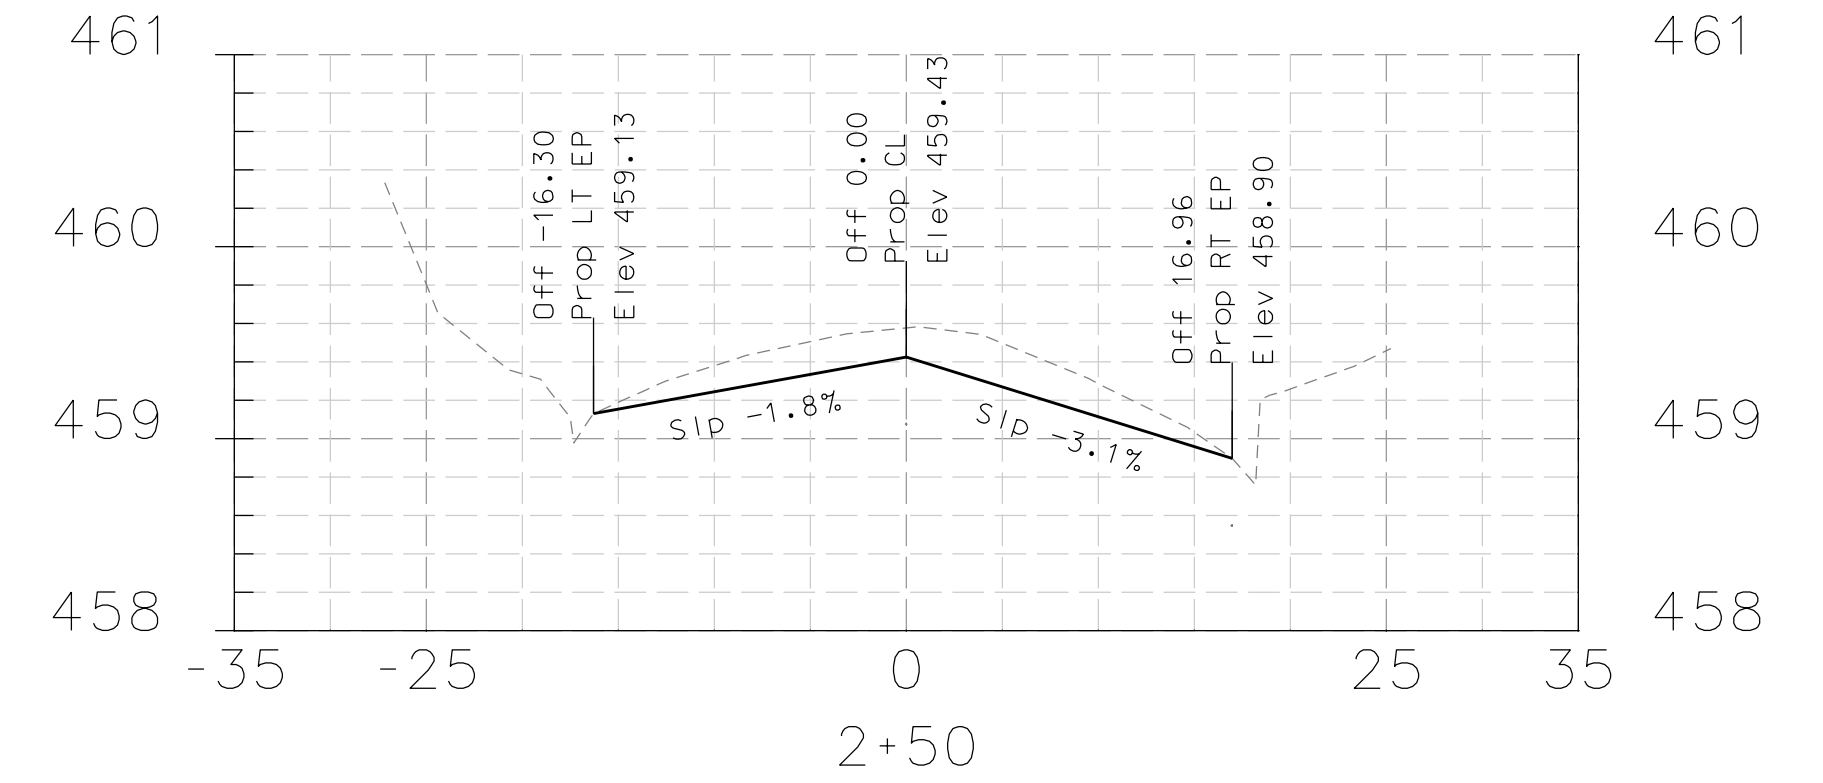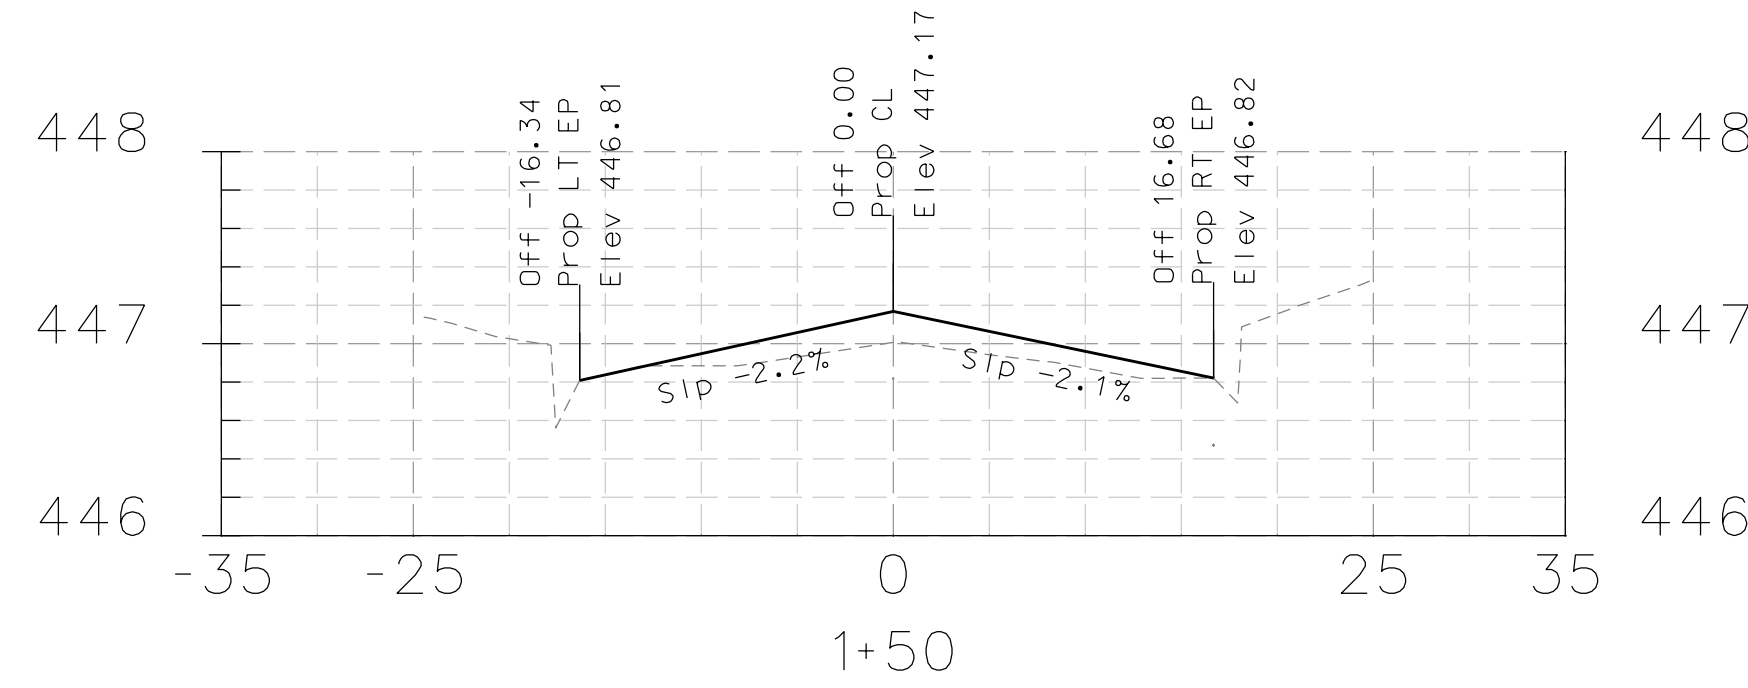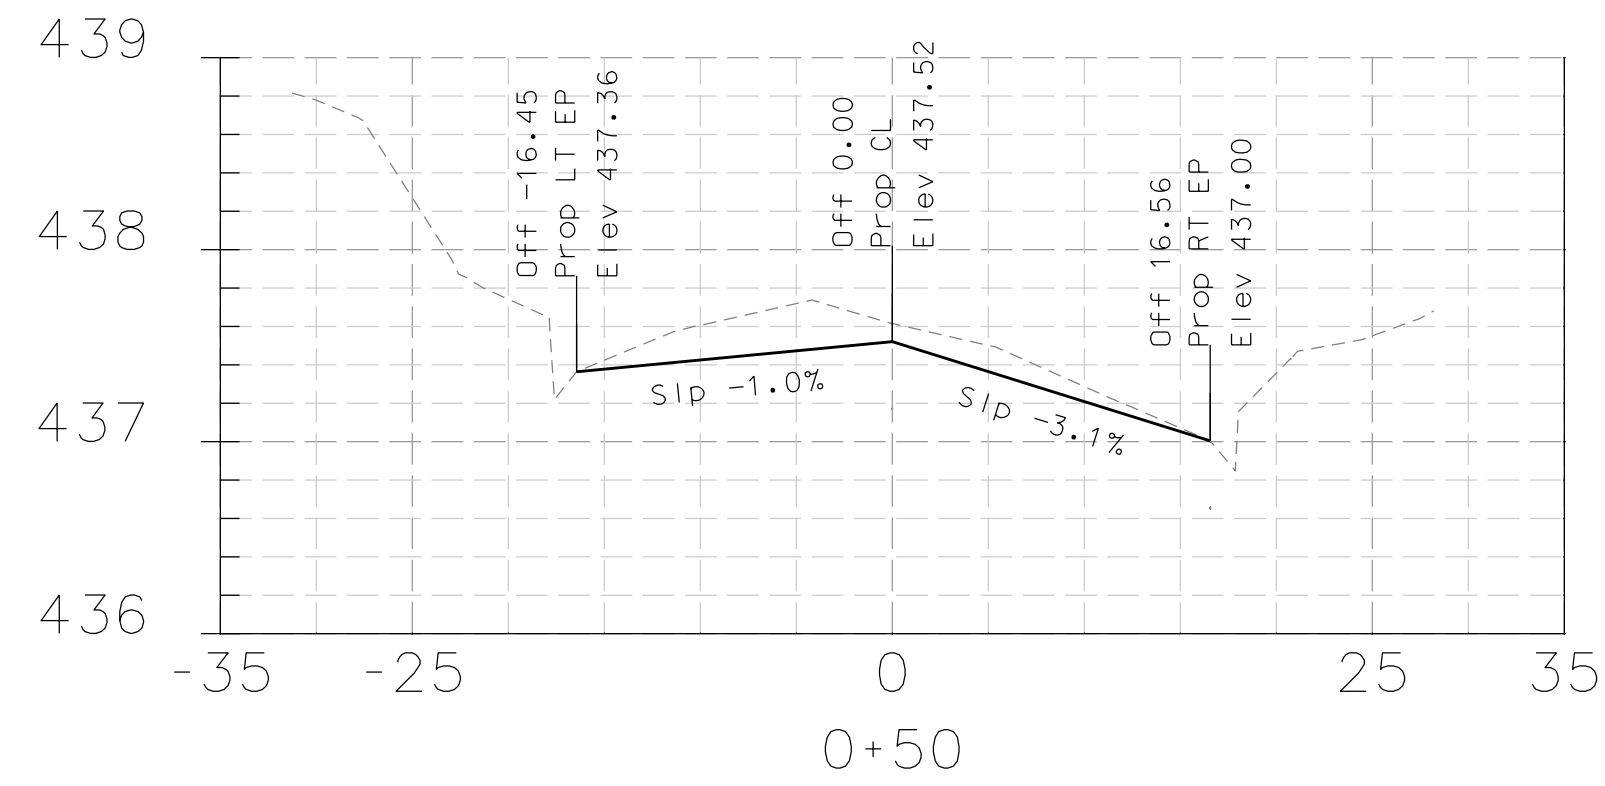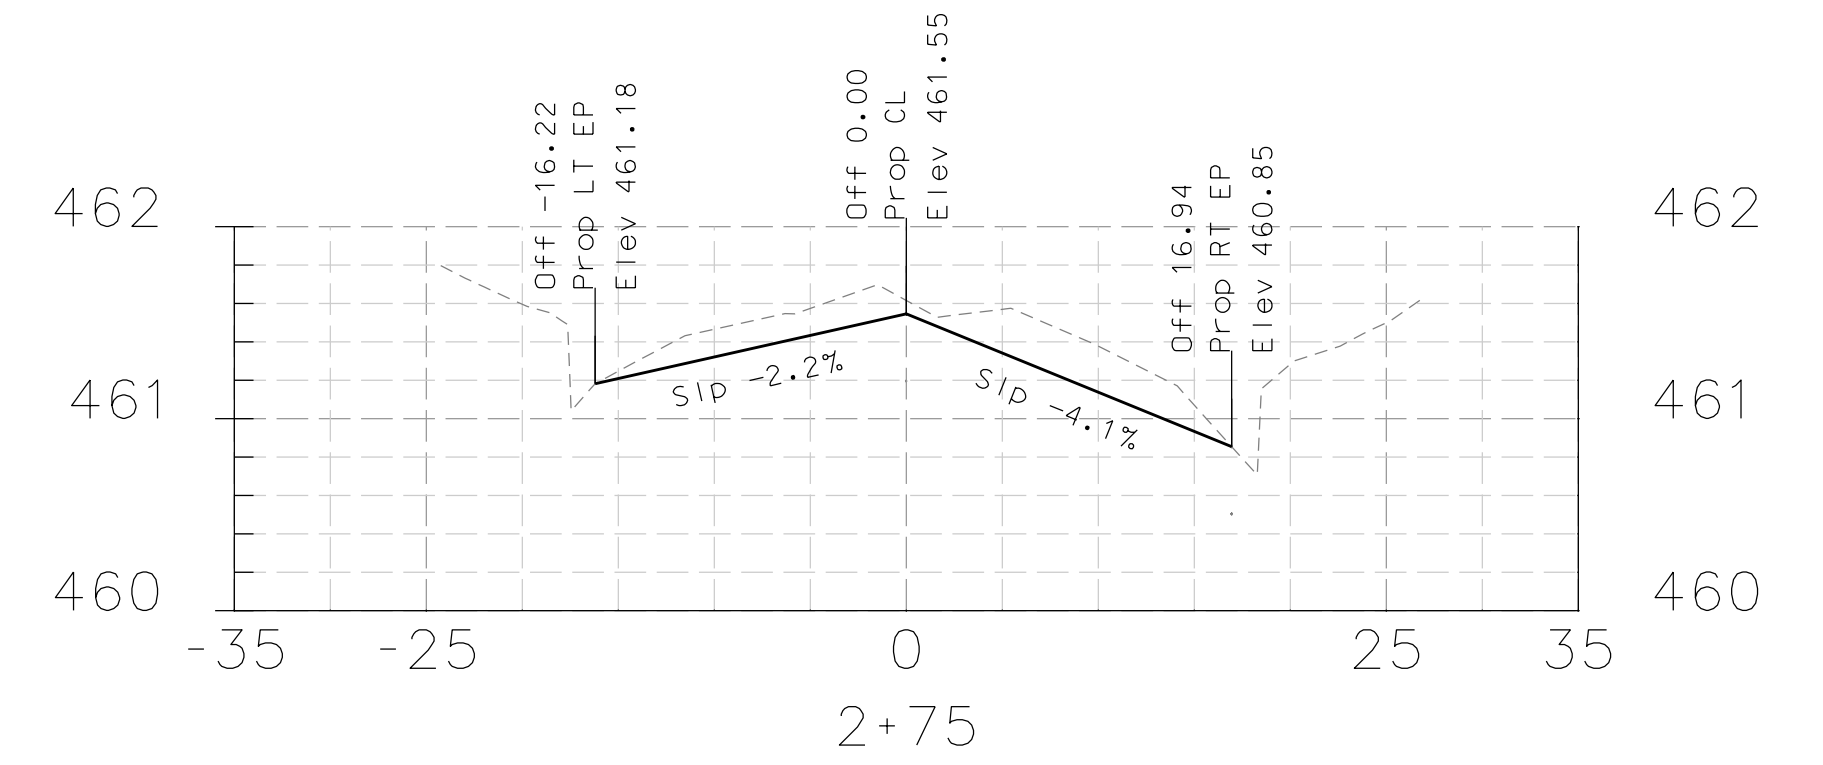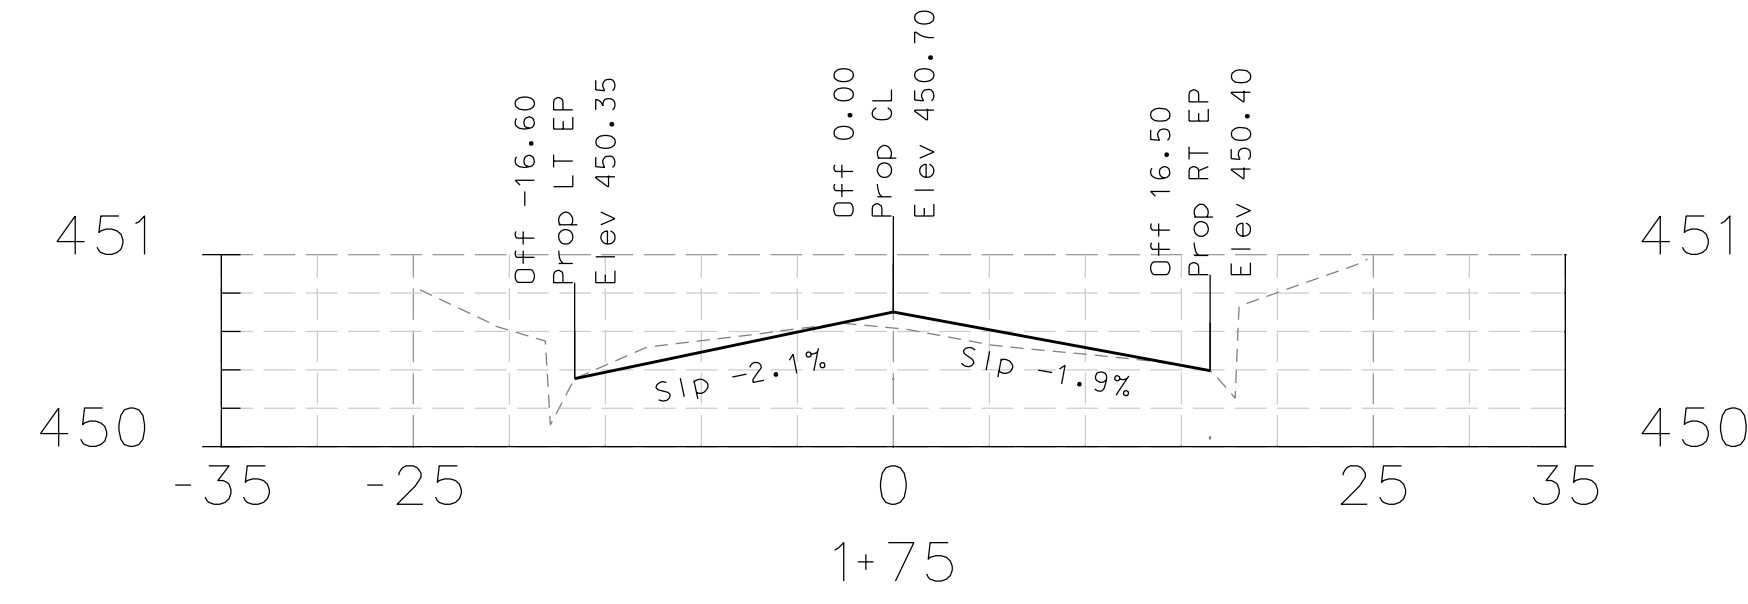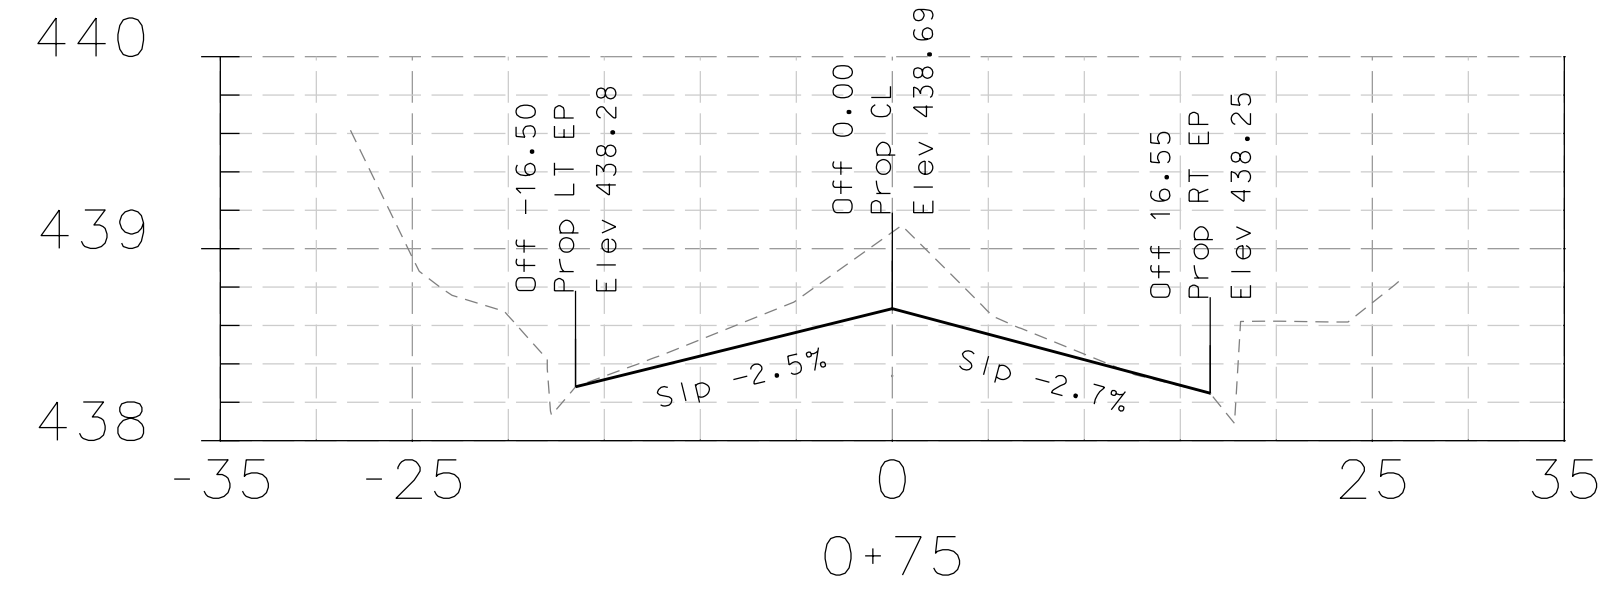

DATE	MARK	REVISION	INIT.

Designed by: JML
 Drawn by: JML
 Checked by: MJM
 Reviewed by: FKS
 Date: 4-10-14

SIGN: *[Signature]*
 DATE: 4-10-14












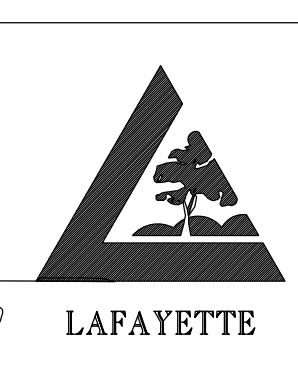


LAFAYETTE
 3675 Mount Diablo Boulevard, Suite 210
 Lafayette, California, 94549-1968
 (925) 299-3217 Fax (925)284-3169
 www.ci.lafayette.ca.us

REVIEWED BY:
 CITY OF LAFAYETTE
[Signature]
 Tony Co. Engineering Services Manager
 4-10-14
 Date

CITY OF LAFAYETTE
 PROJECT NO. 014-9698
 2014 ROAD REHABILITATION PROJECT
 CONTRA COSTA COUNTY CALIFORNIA


SANDALWOOD COURT
 CROSS SECTIONS
 SCALE: H-1"=20' V-1"=1'
 SHEET 48 of 67

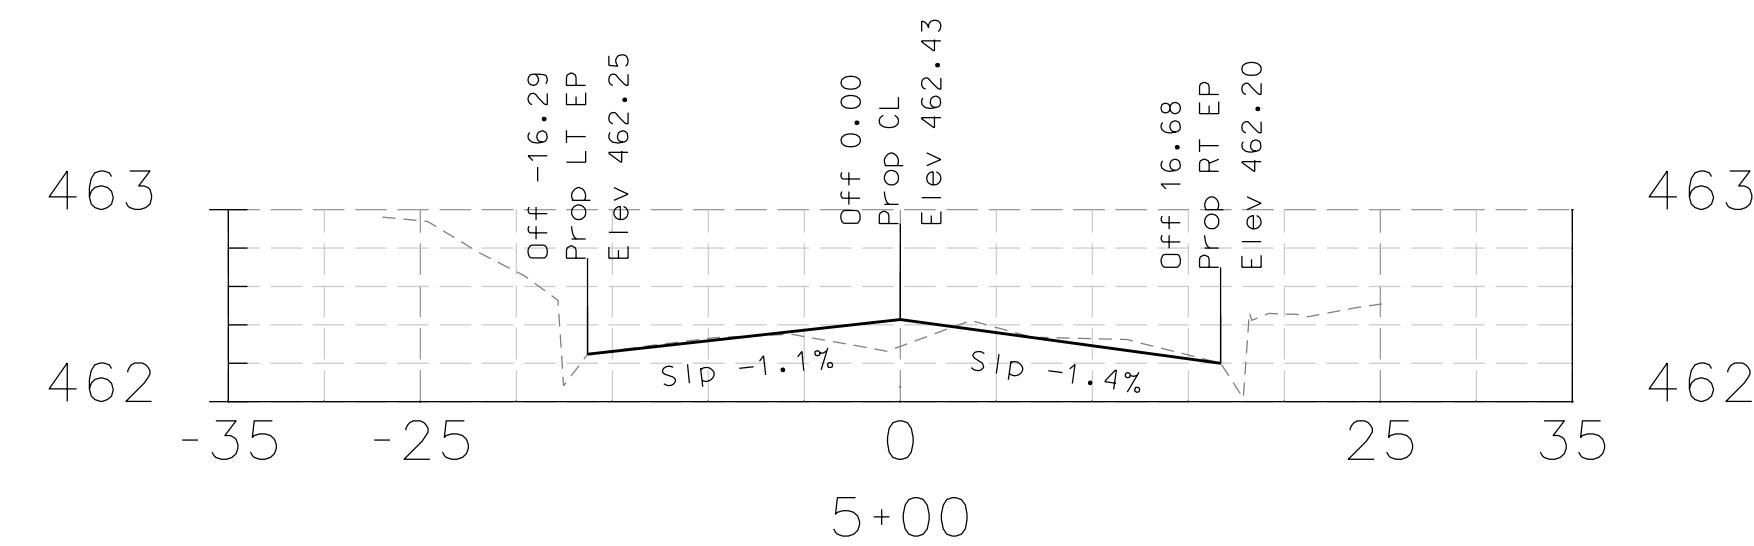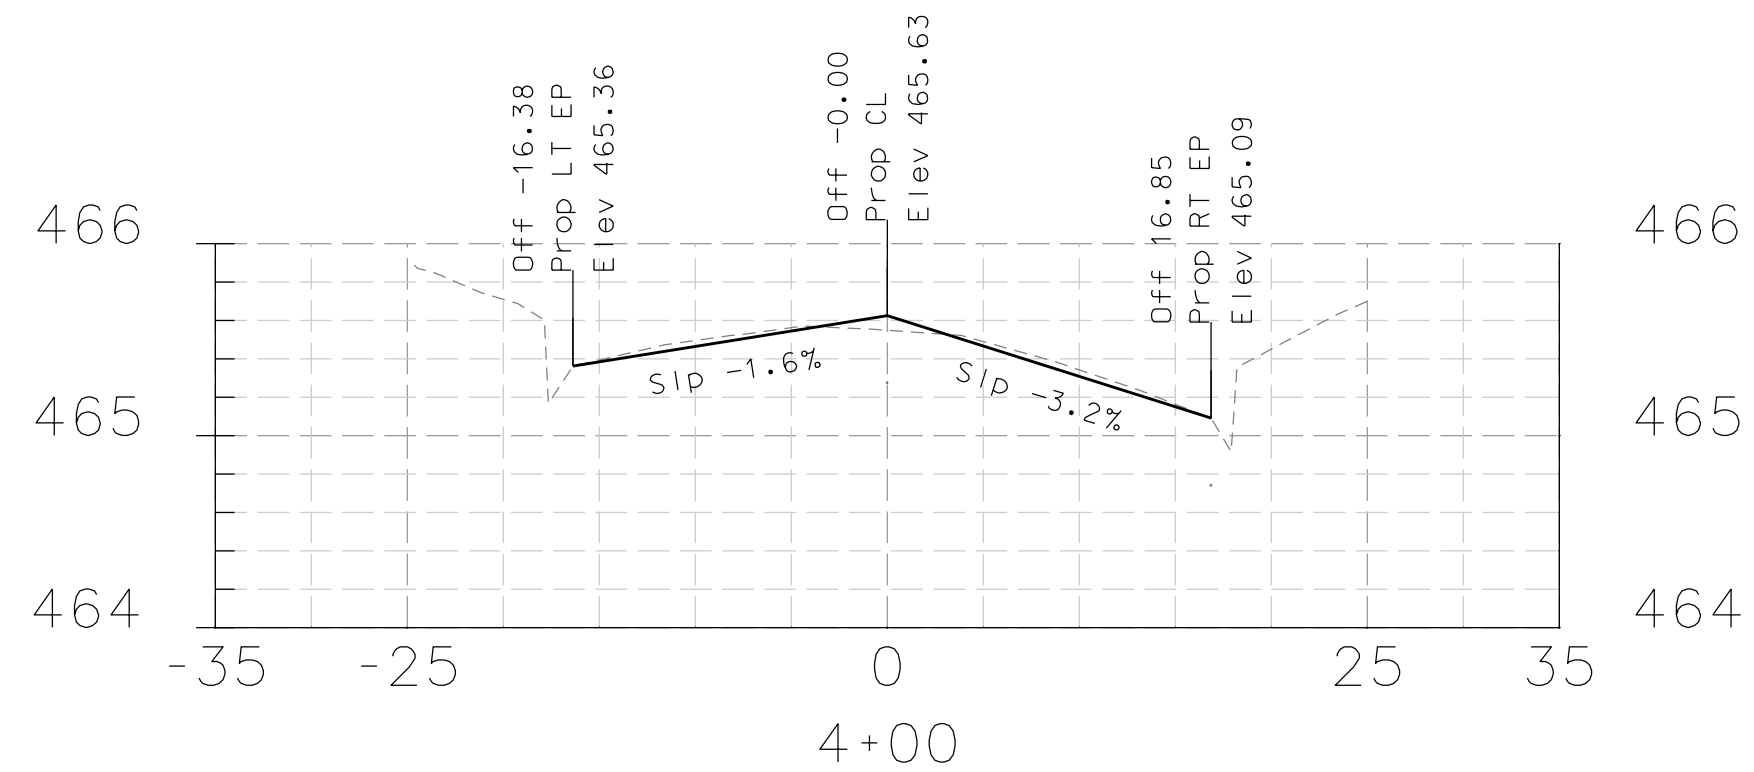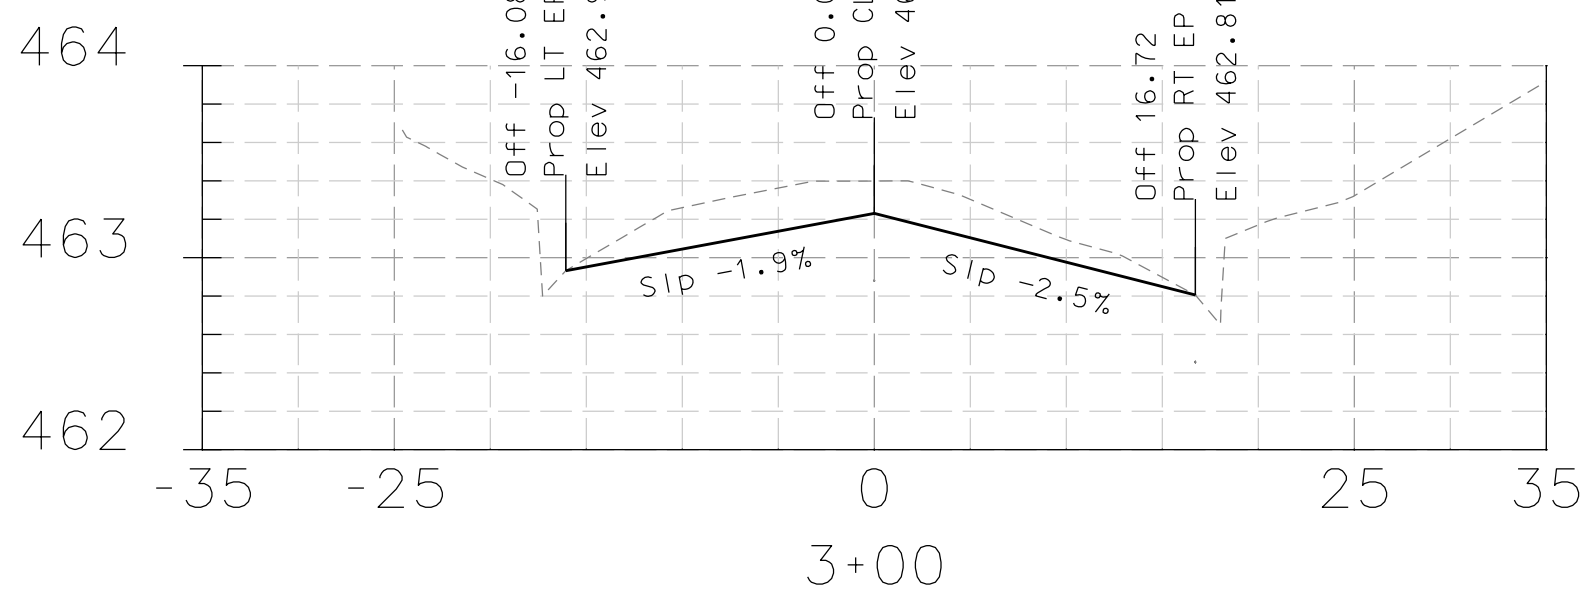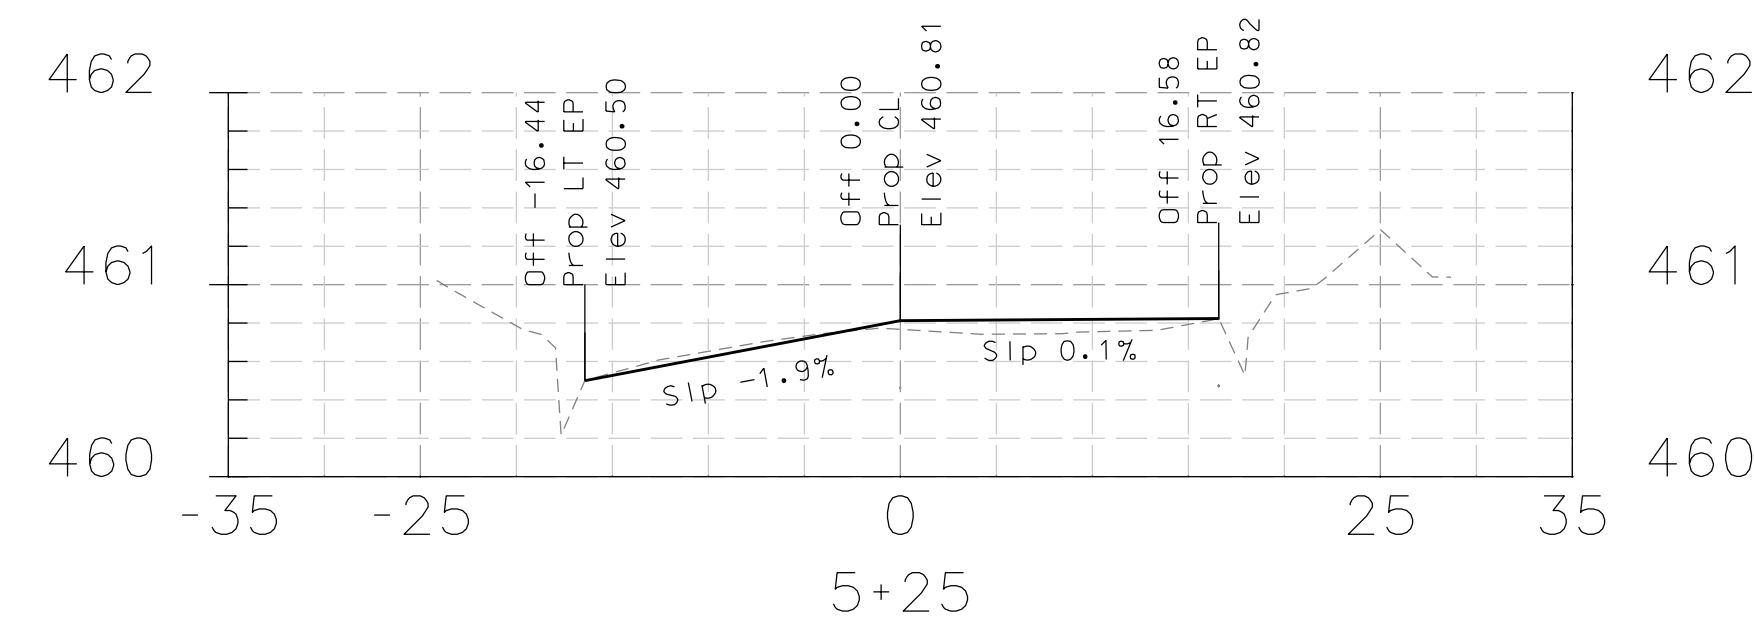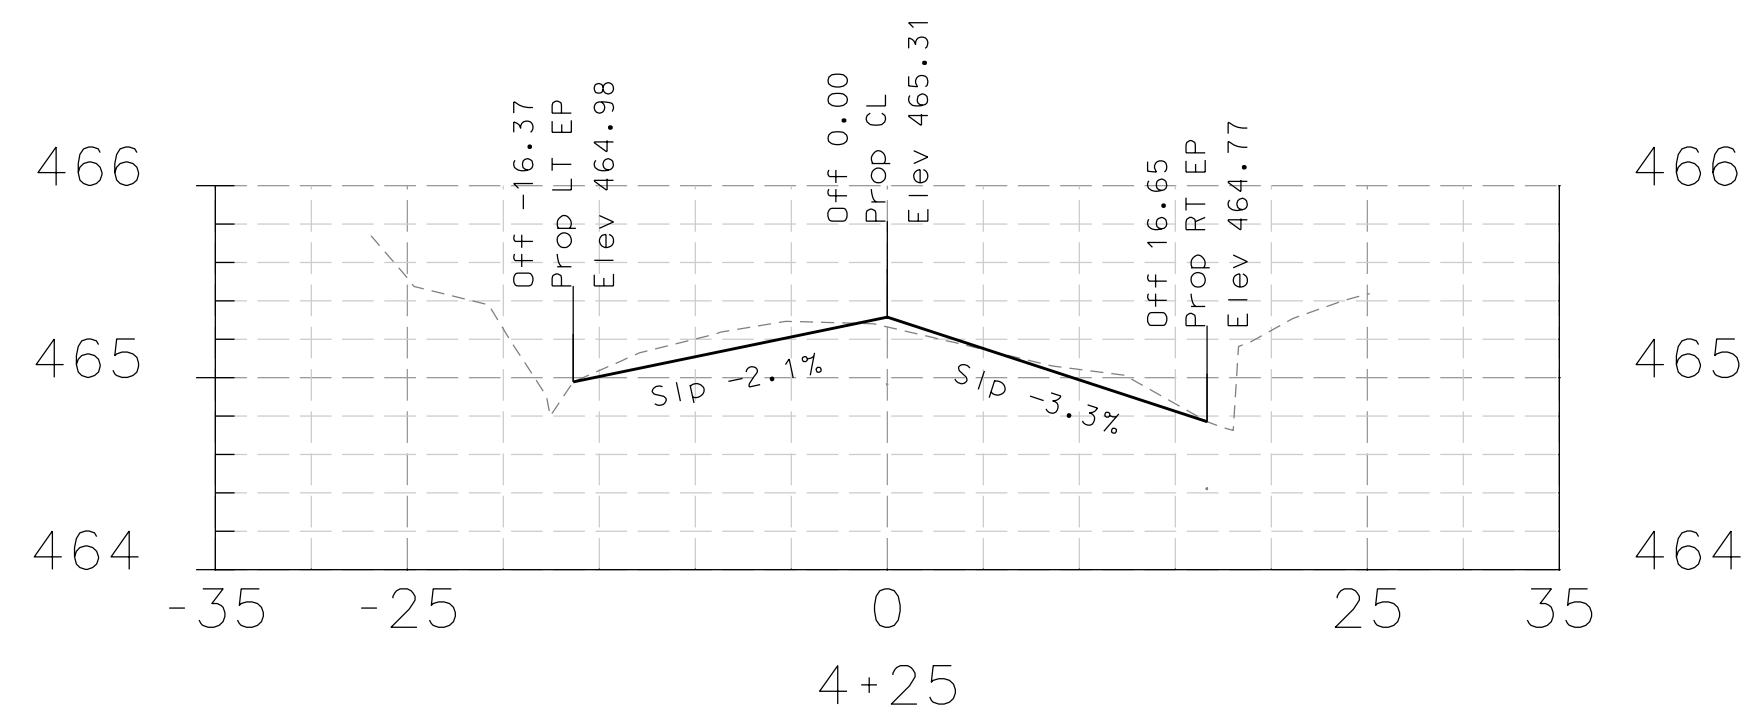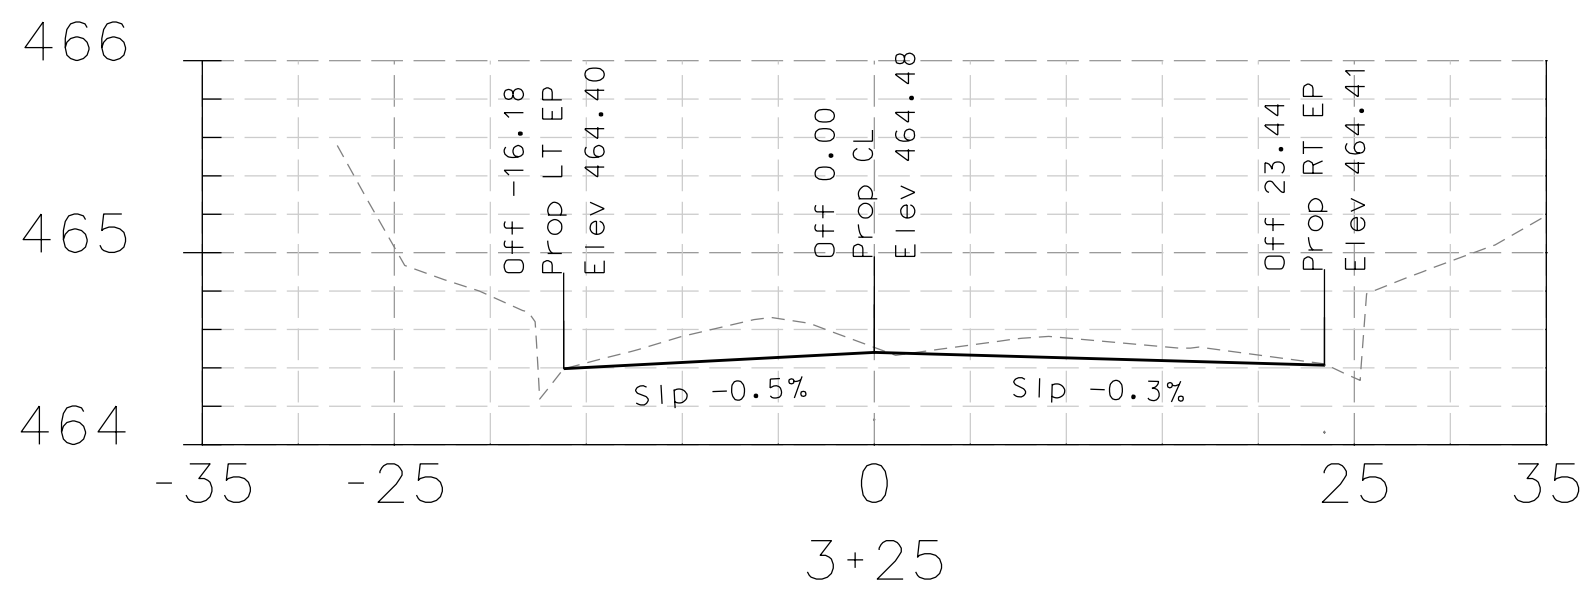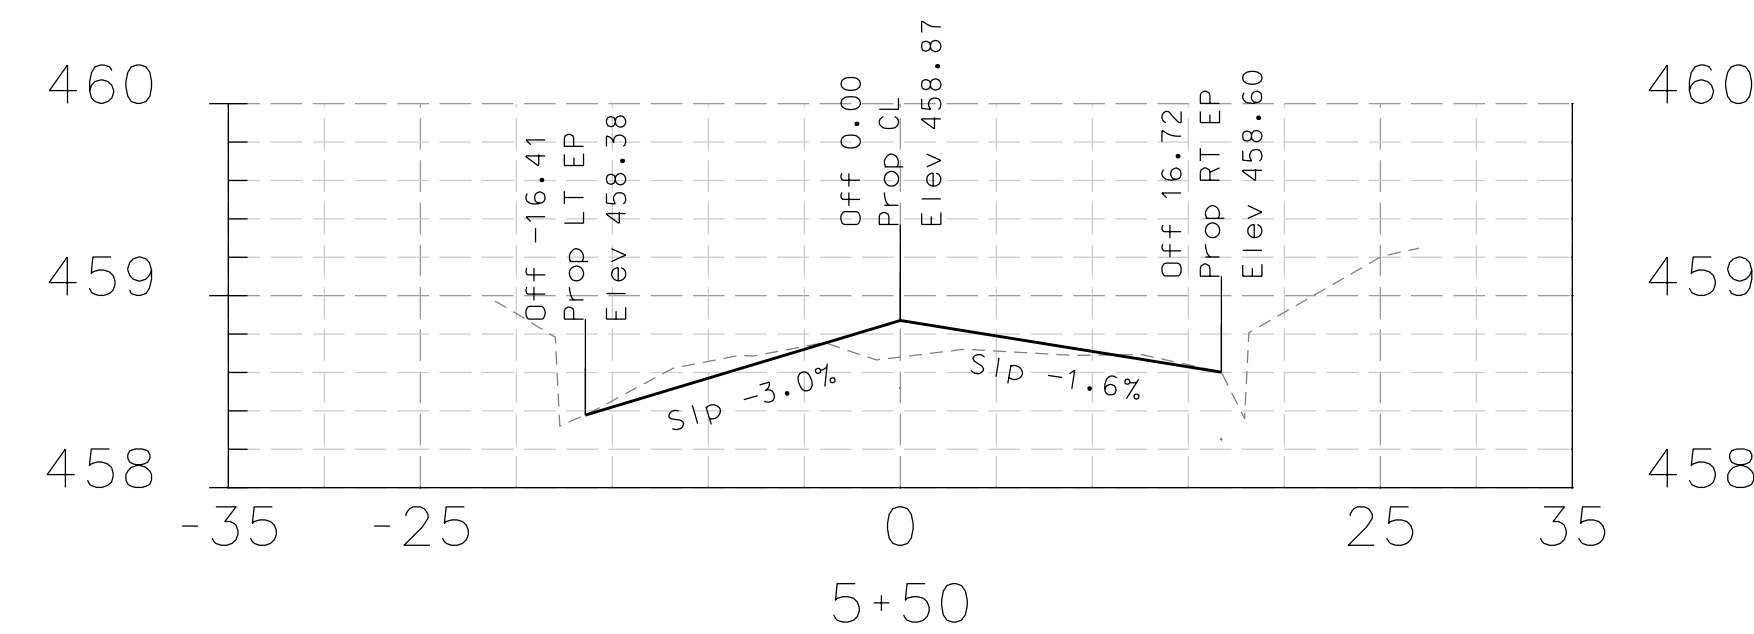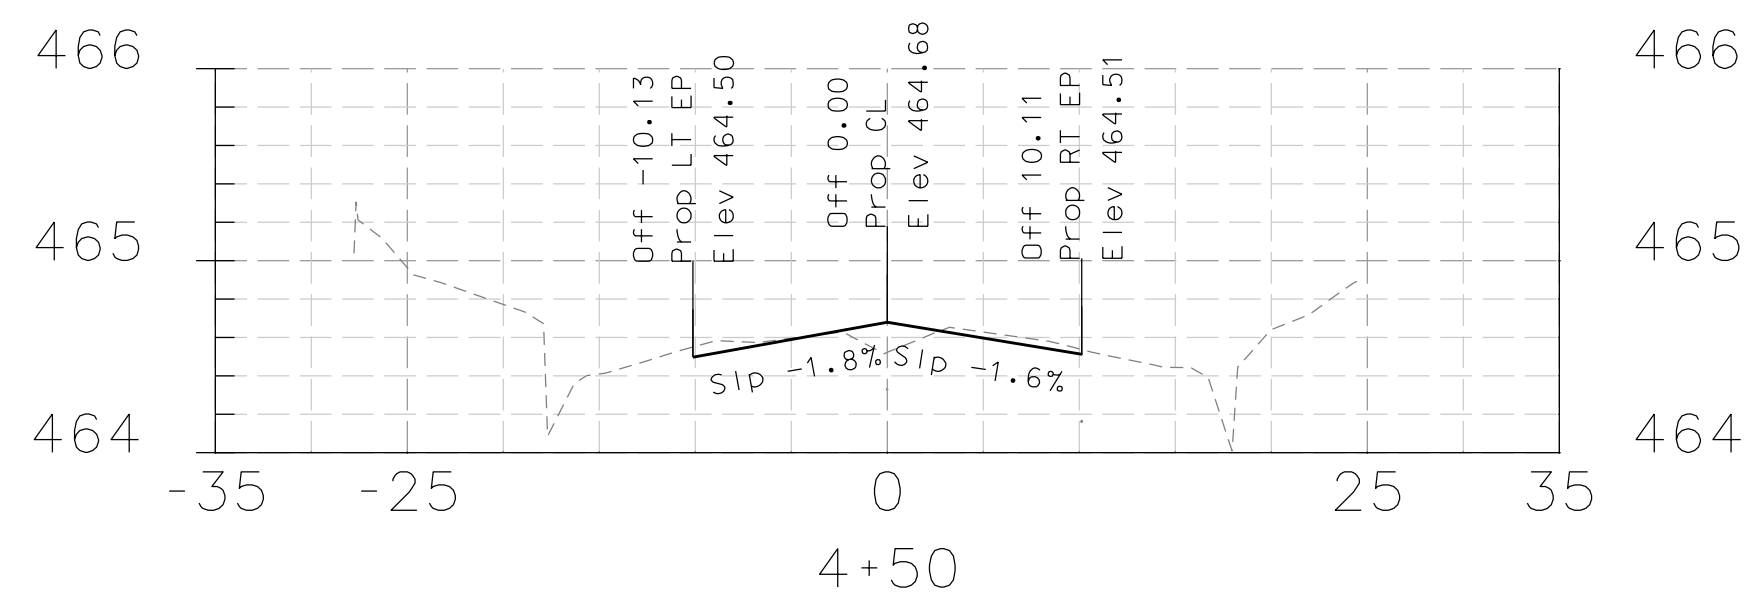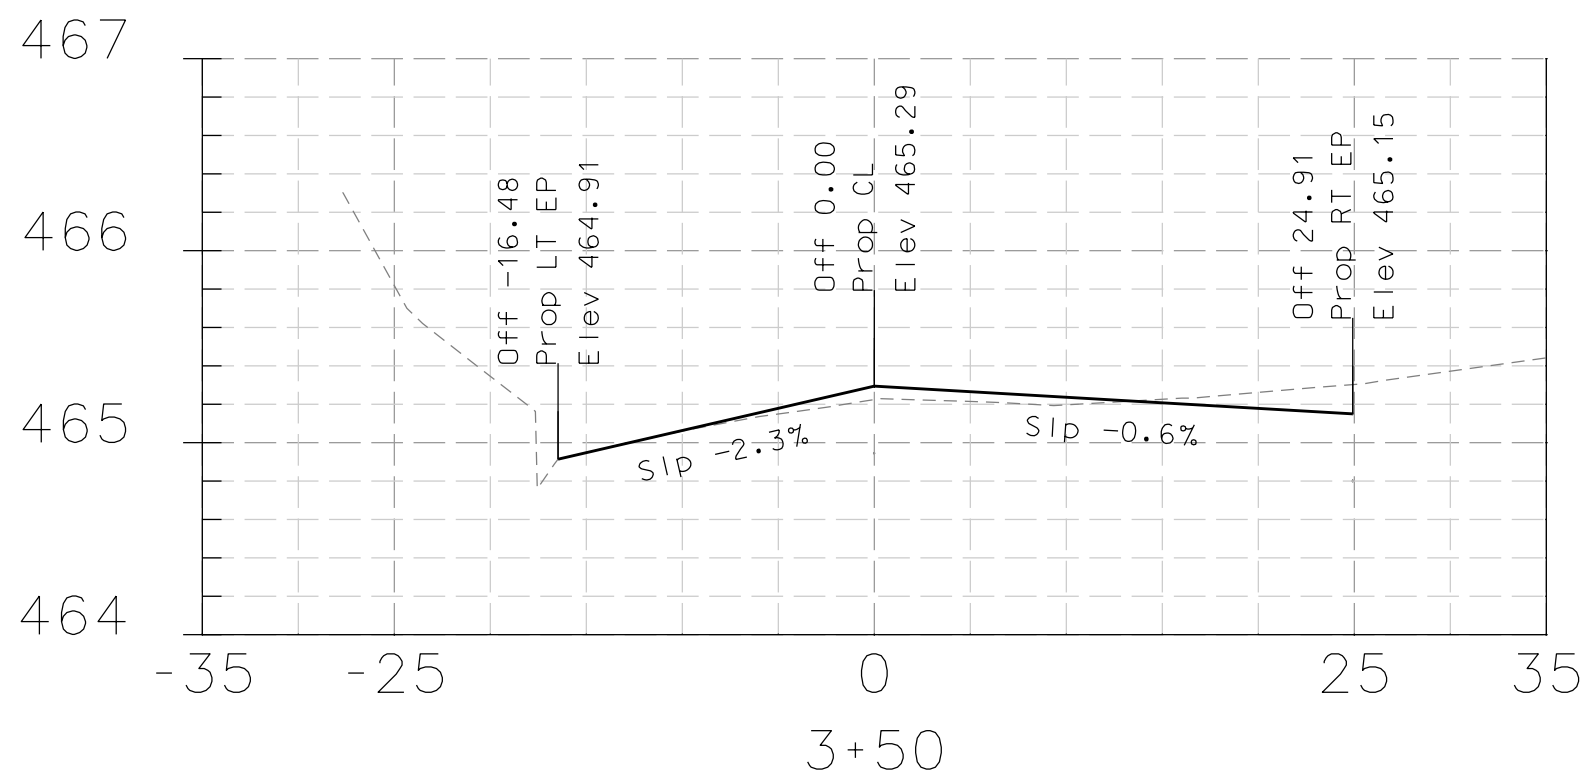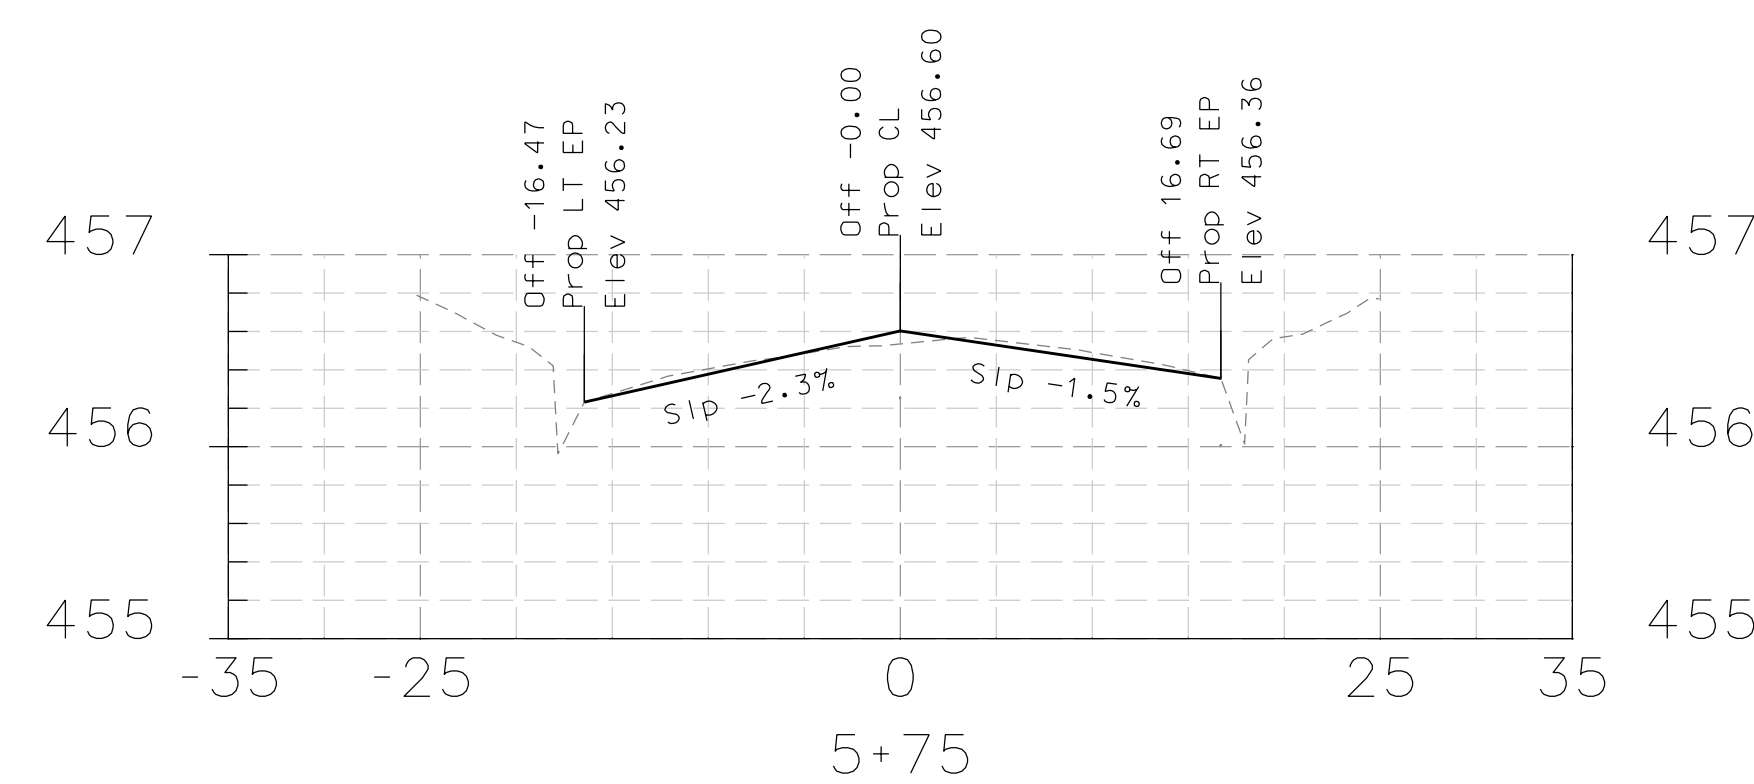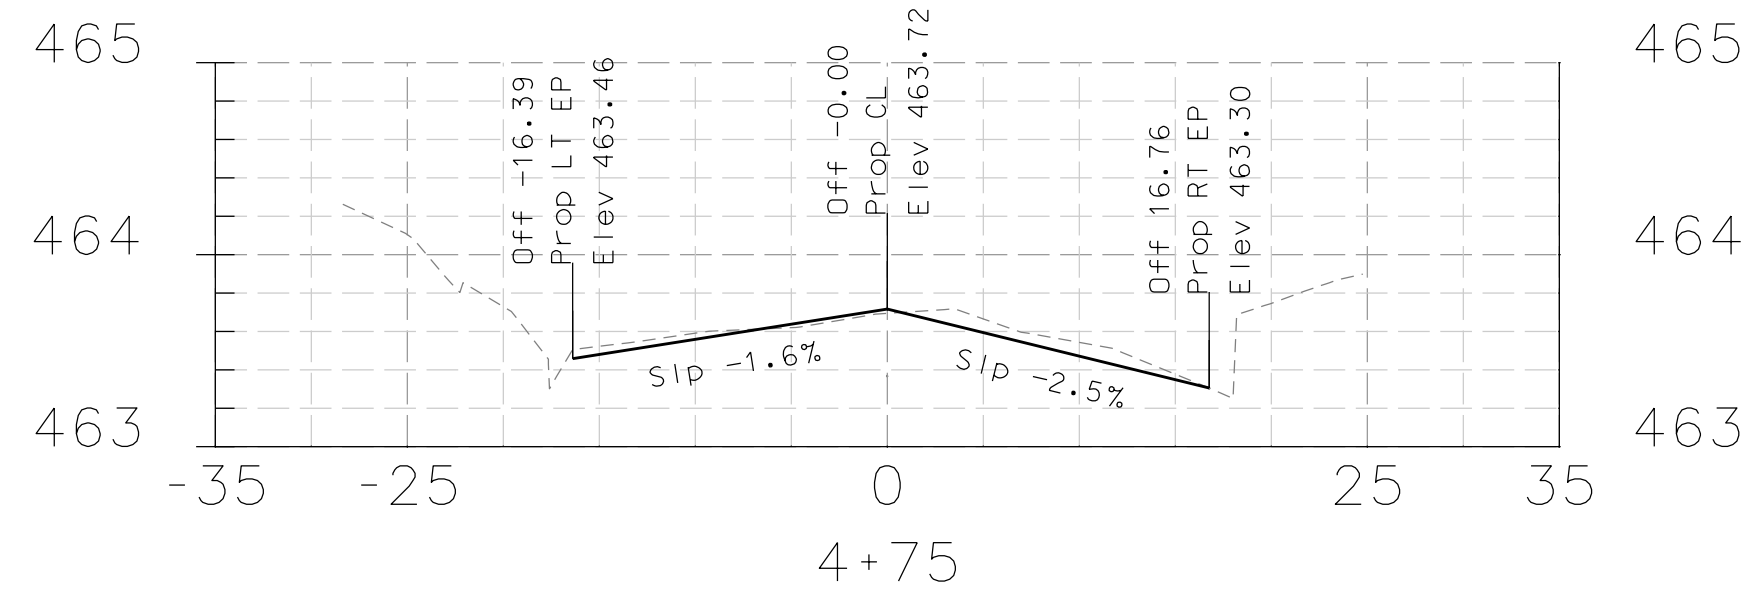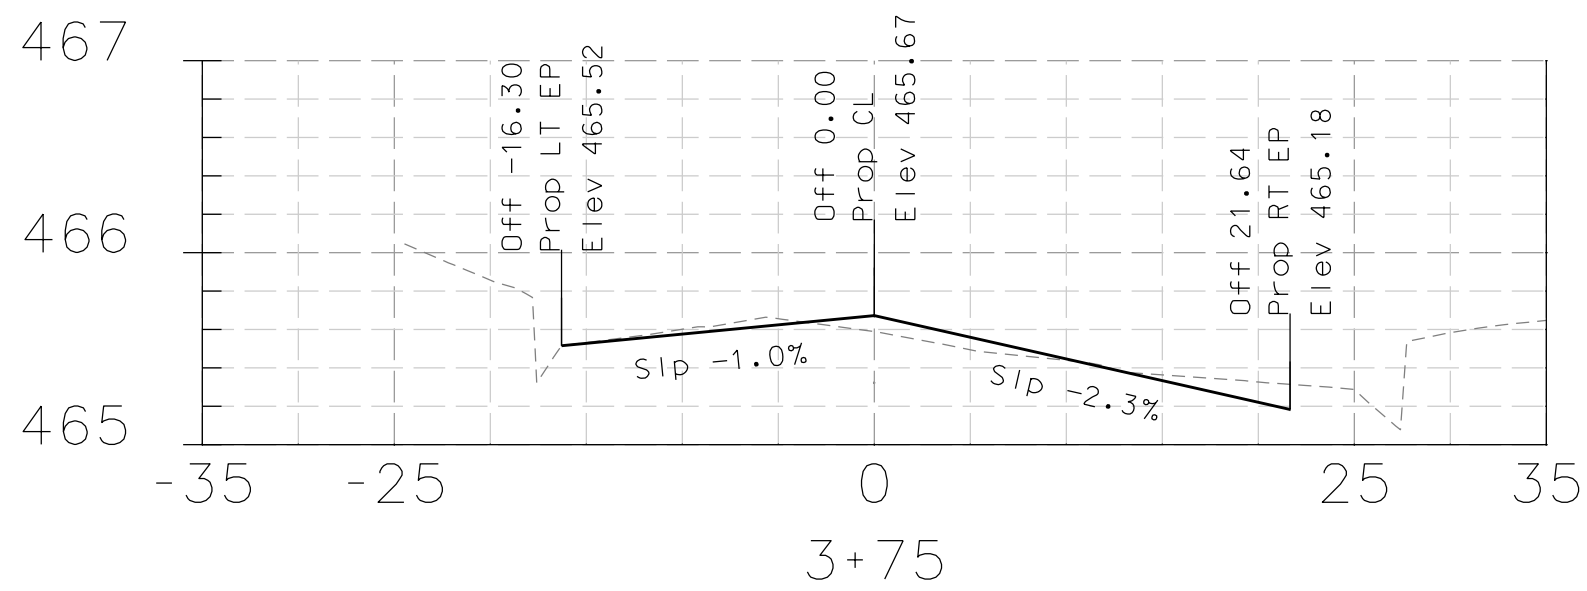

DATE	MARK	REVISION	INIT.

Designed by: JML
 Drawn by: JML
 Checked by: MJM
 Reviewed by: FKS
 Date: 4-10-14

SIGN: *[Signature]*
 DATE: 4-10-14











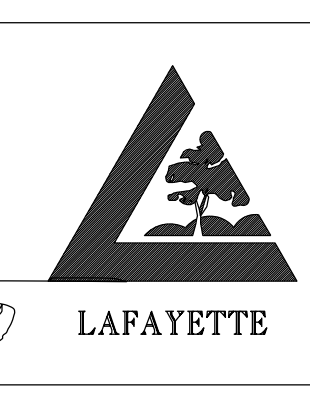


LAFAYETTE
 3675 Mount Diablo Boulevard, Suite 210
 Lafayette, California, 94549-1968
 (925) 299-3217 Fax (925) 284-3169
 www.ci.lafayette.ca.us

REVIEWED BY:
 CITY OF LAFAYETTE
[Signature]
 Tony Co. Engineering Services Manager
 Date: 4-10-14

CITY OF LAFAYETTE
 PROJECT NO. 014-9698
 2014 ROAD REHABILITATION PROJECT
 CONTRA COSTA COUNTY CALIFORNIA


SANDALWOOD COURT
 CROSS SECTIONS
 SCALE: H-1"=20' V-1"=1'
 SHEET 49 of 67

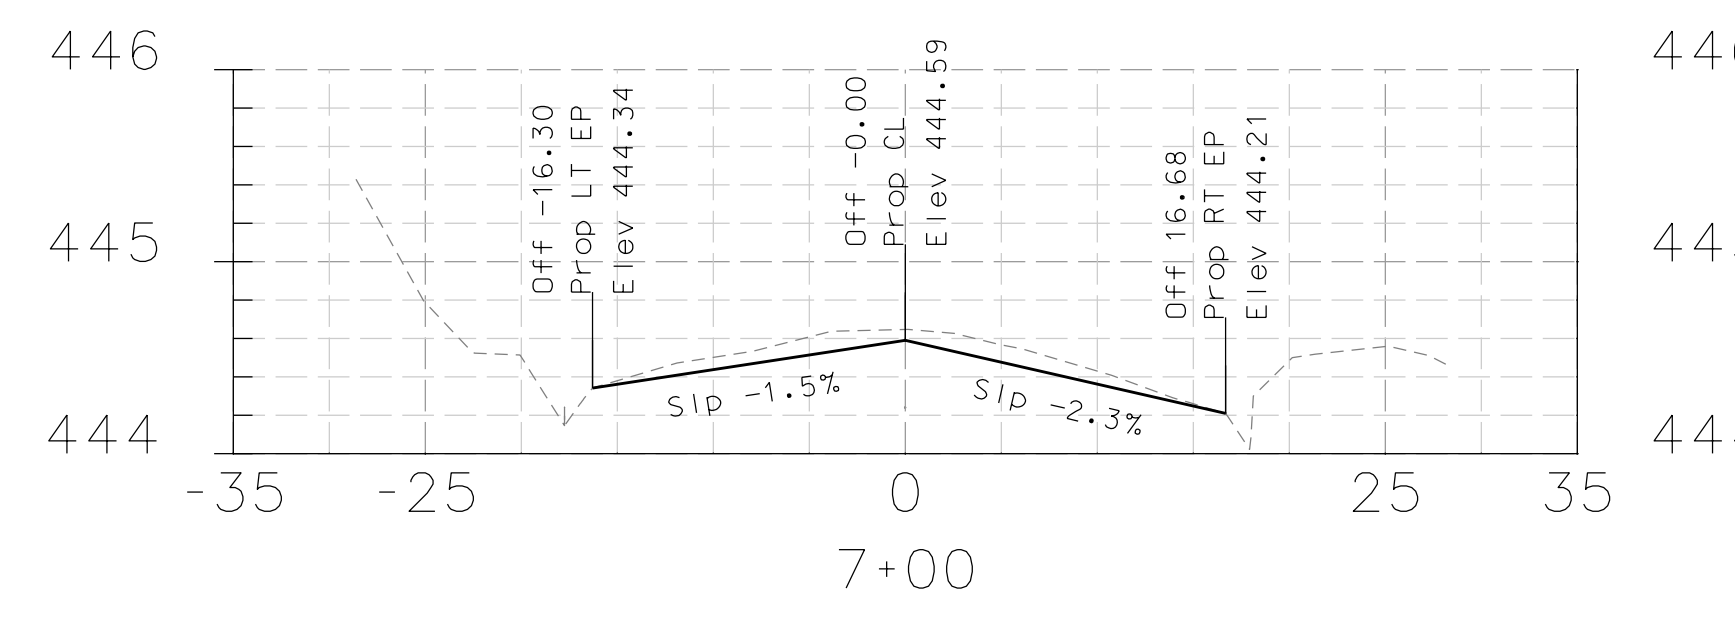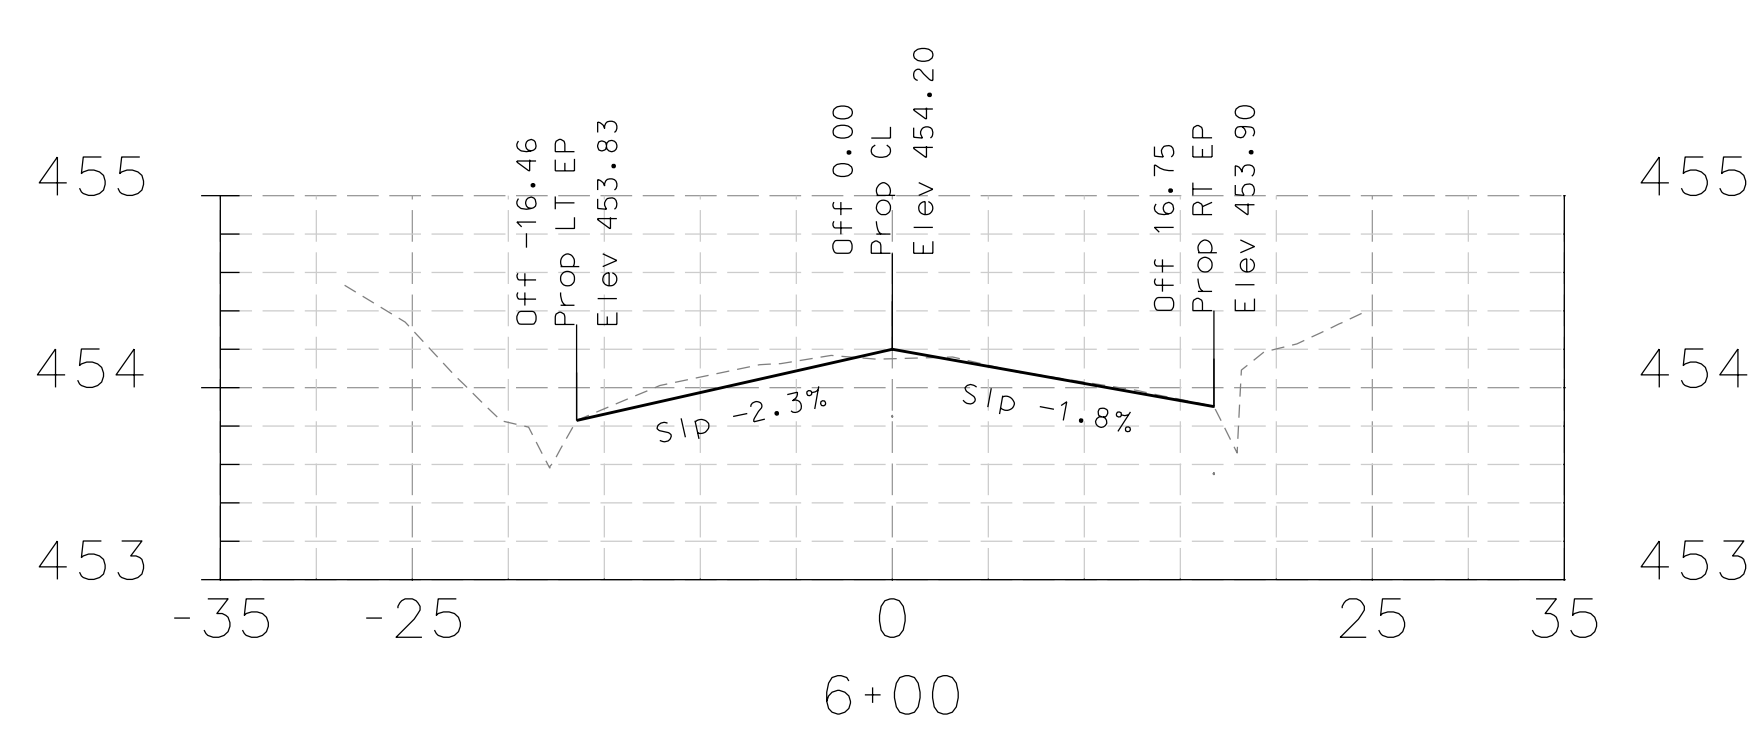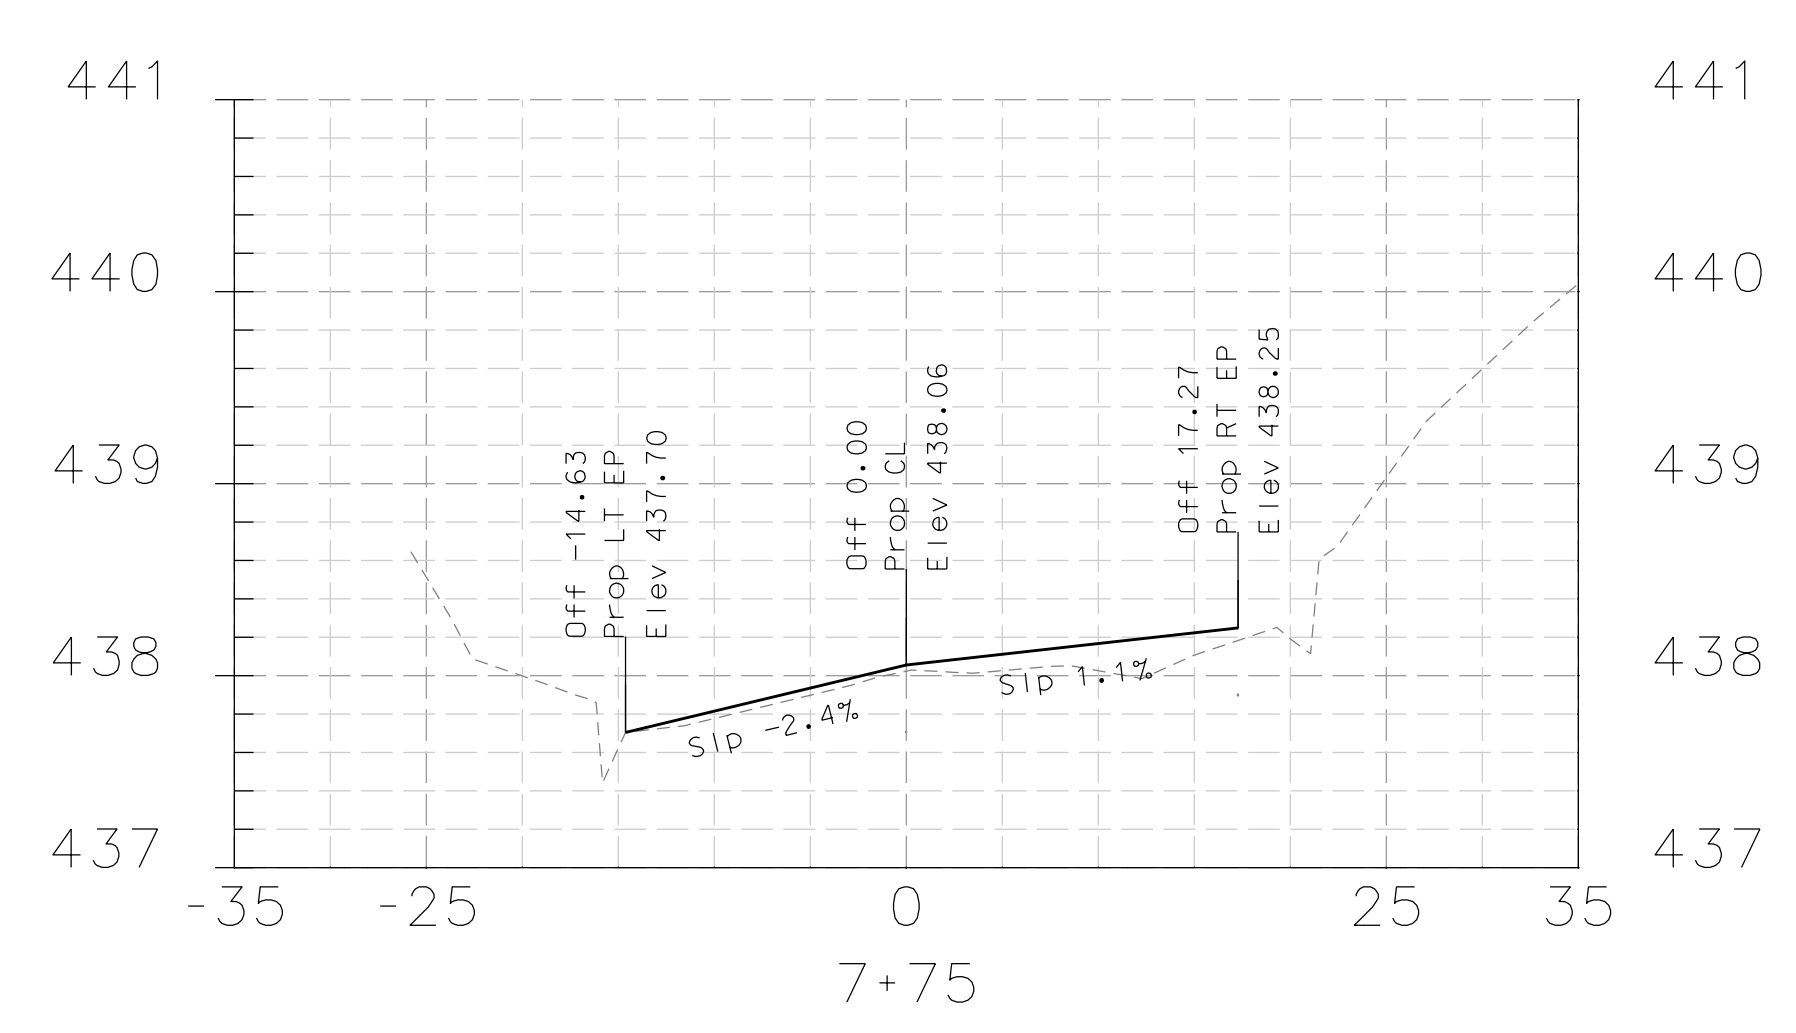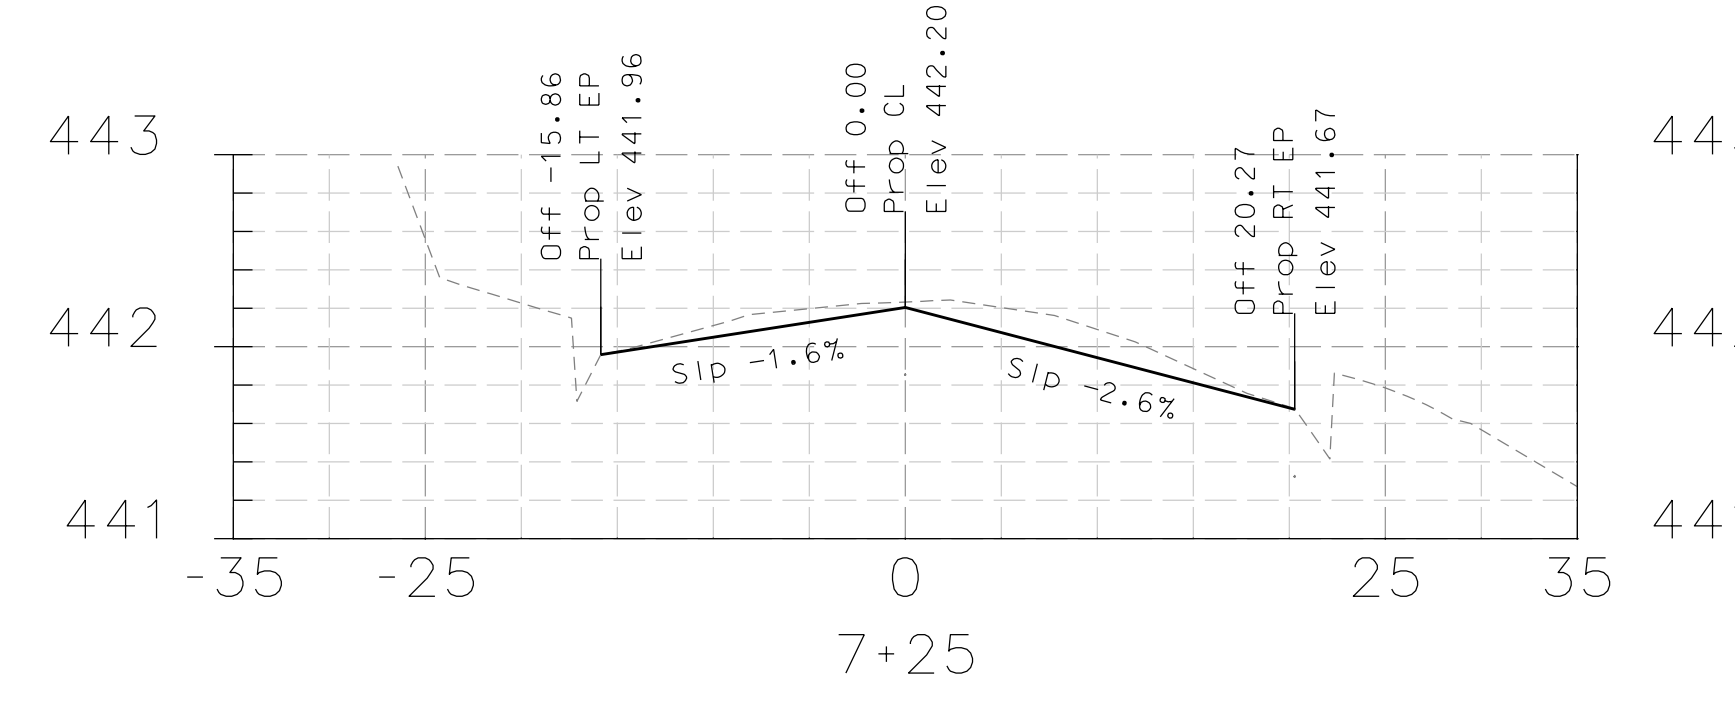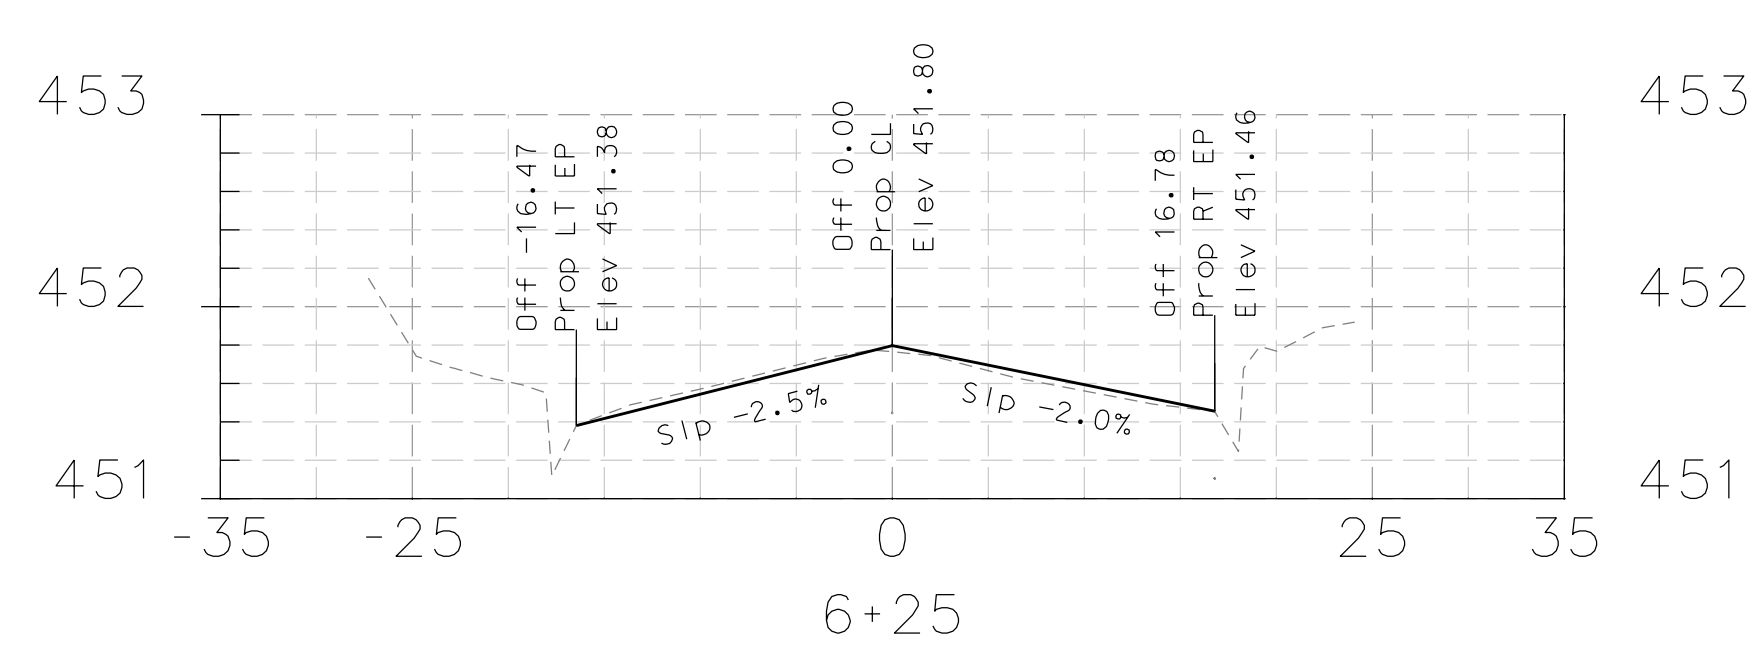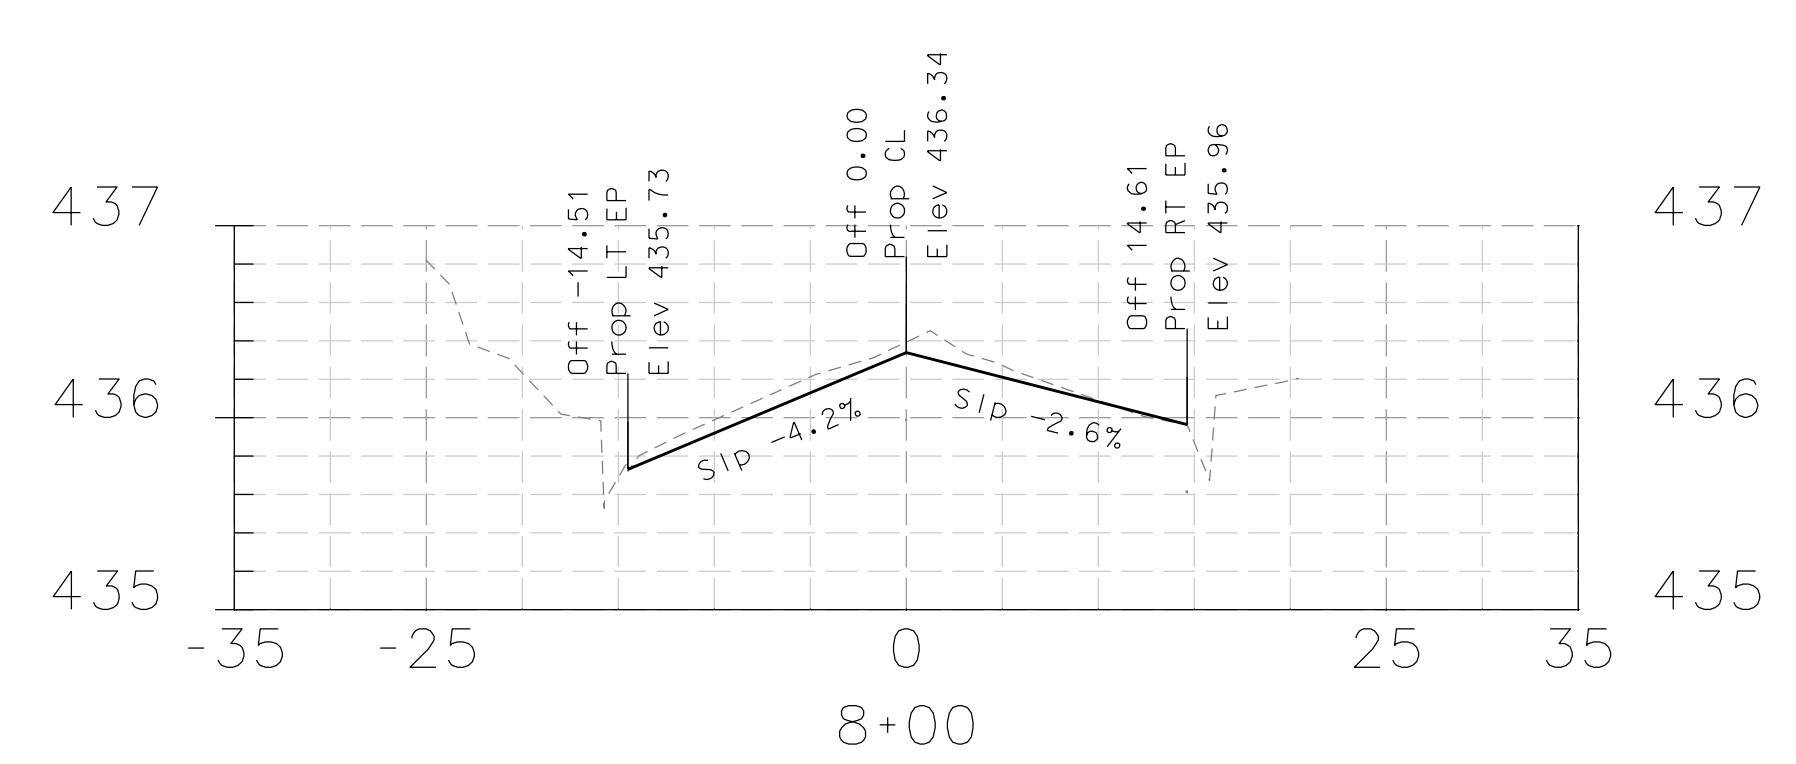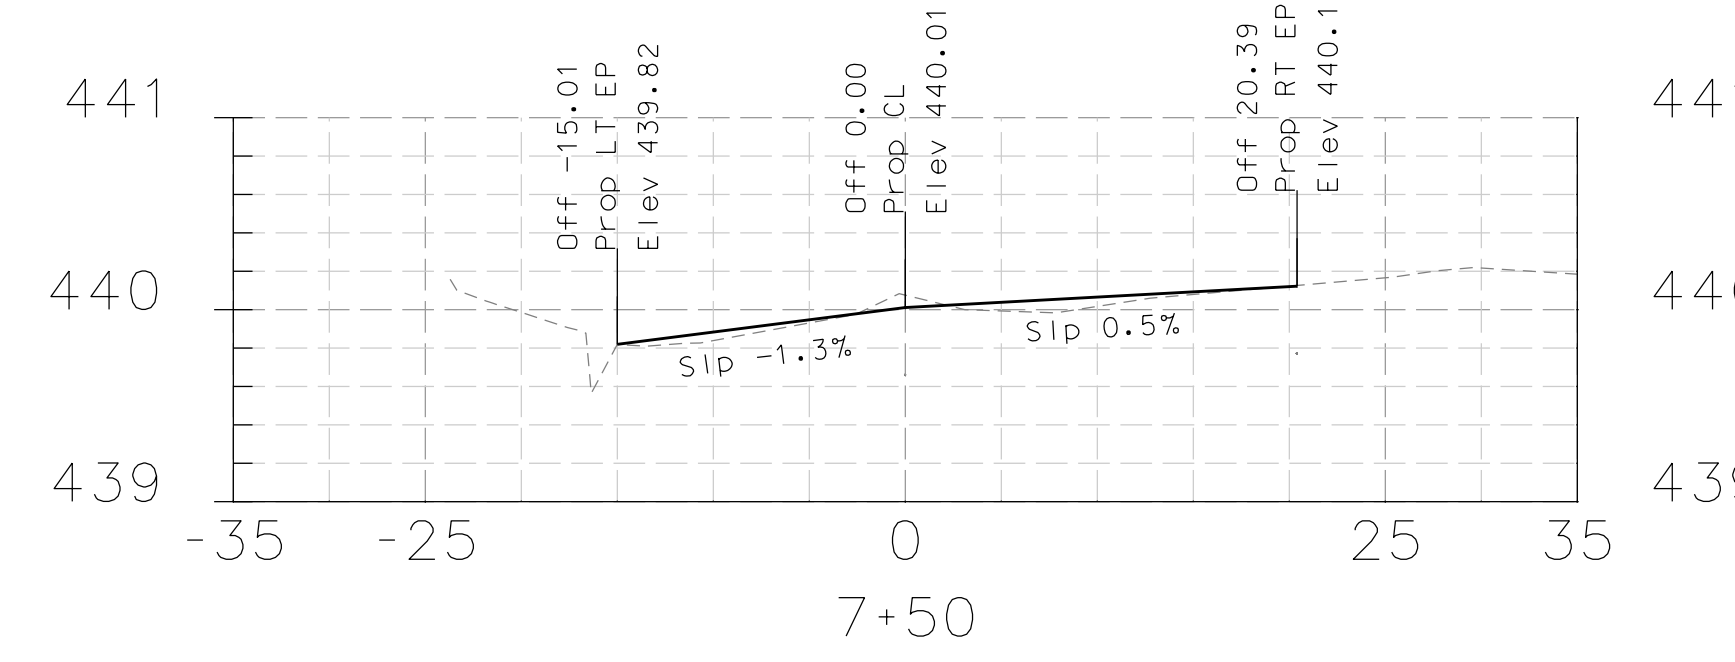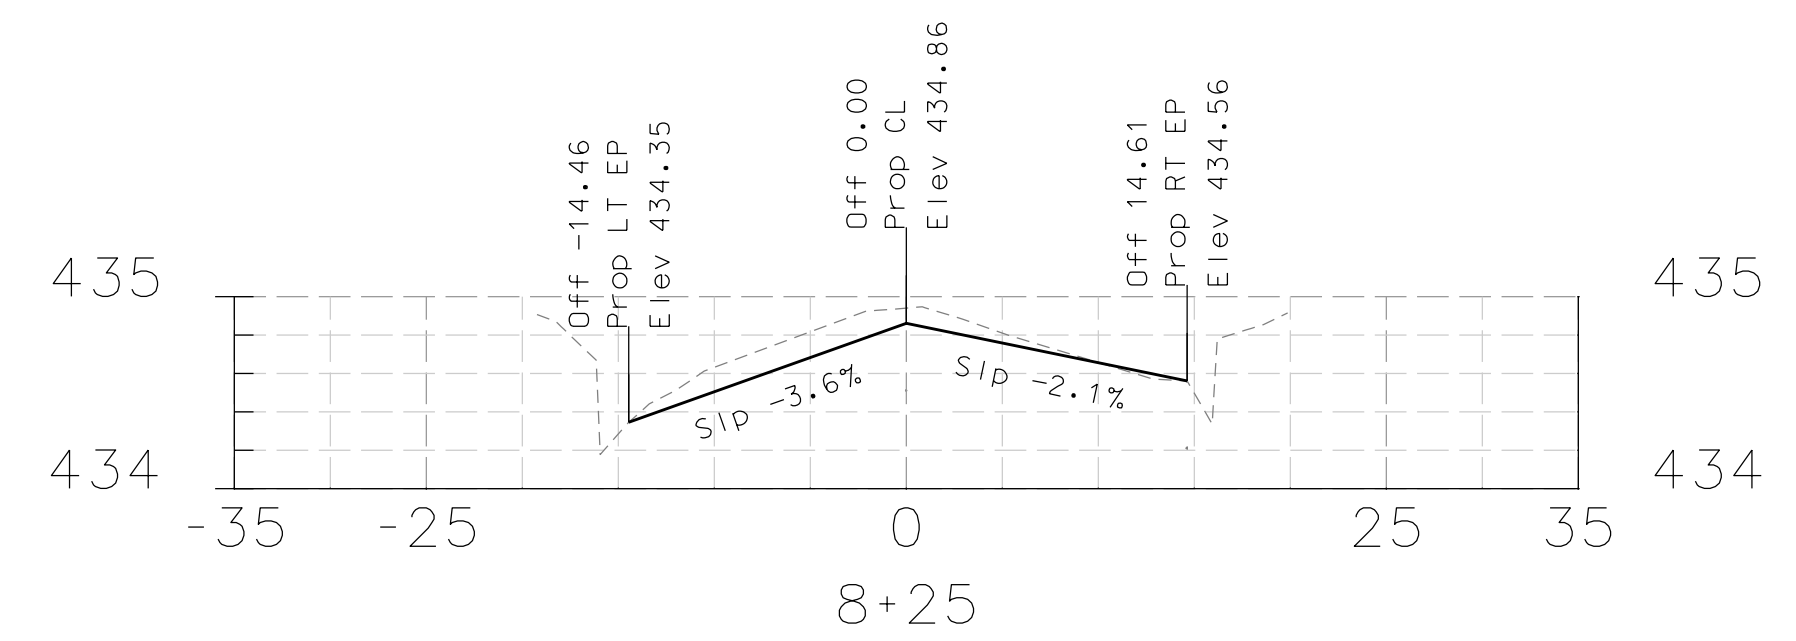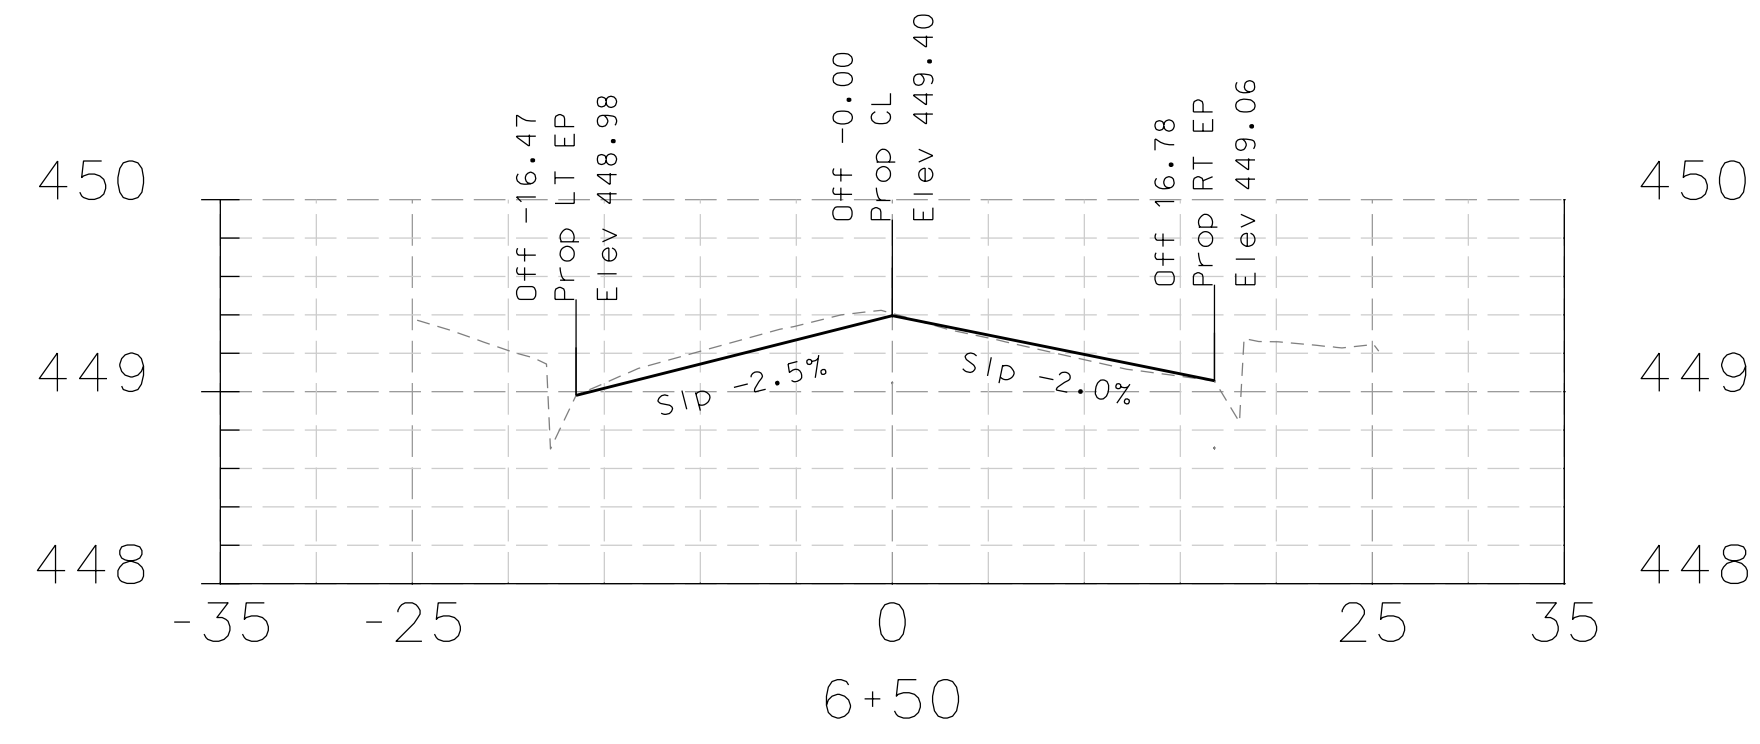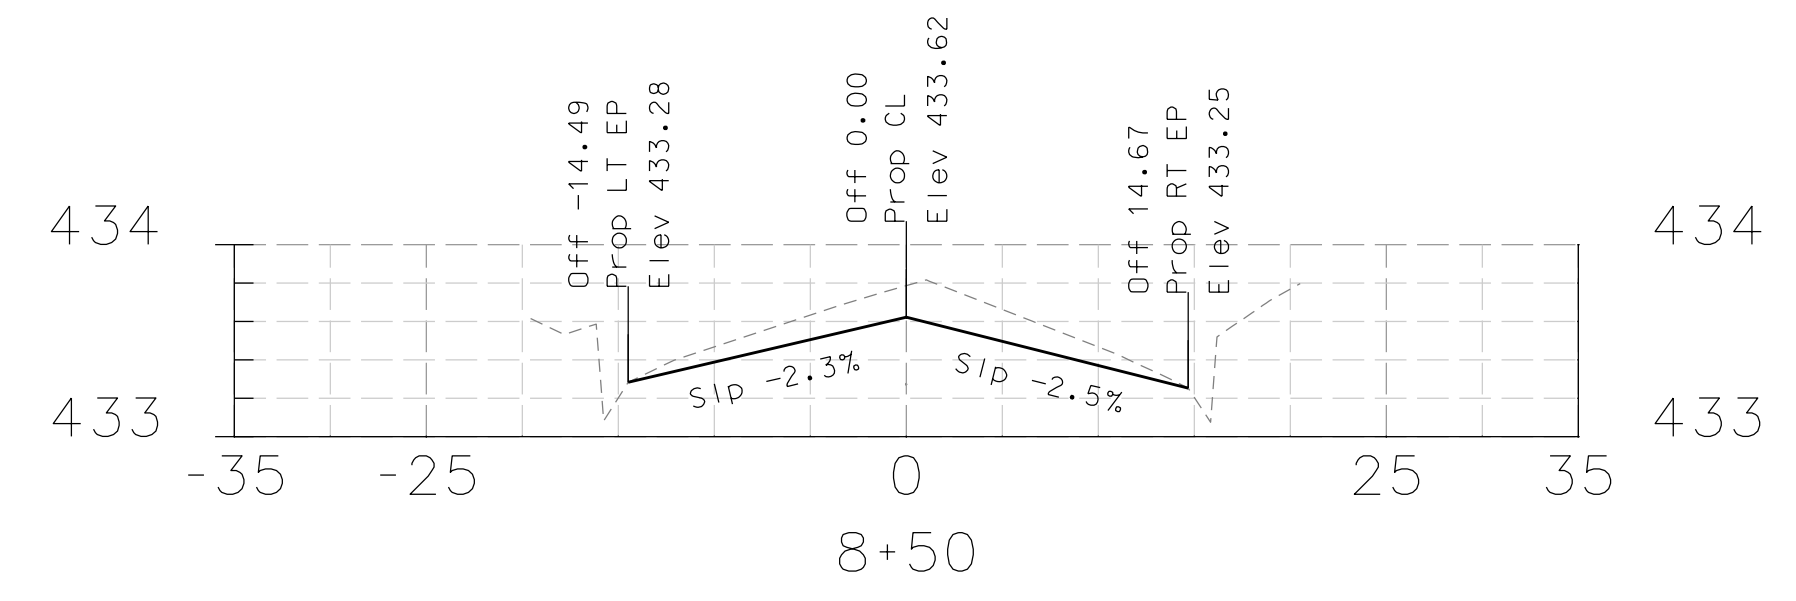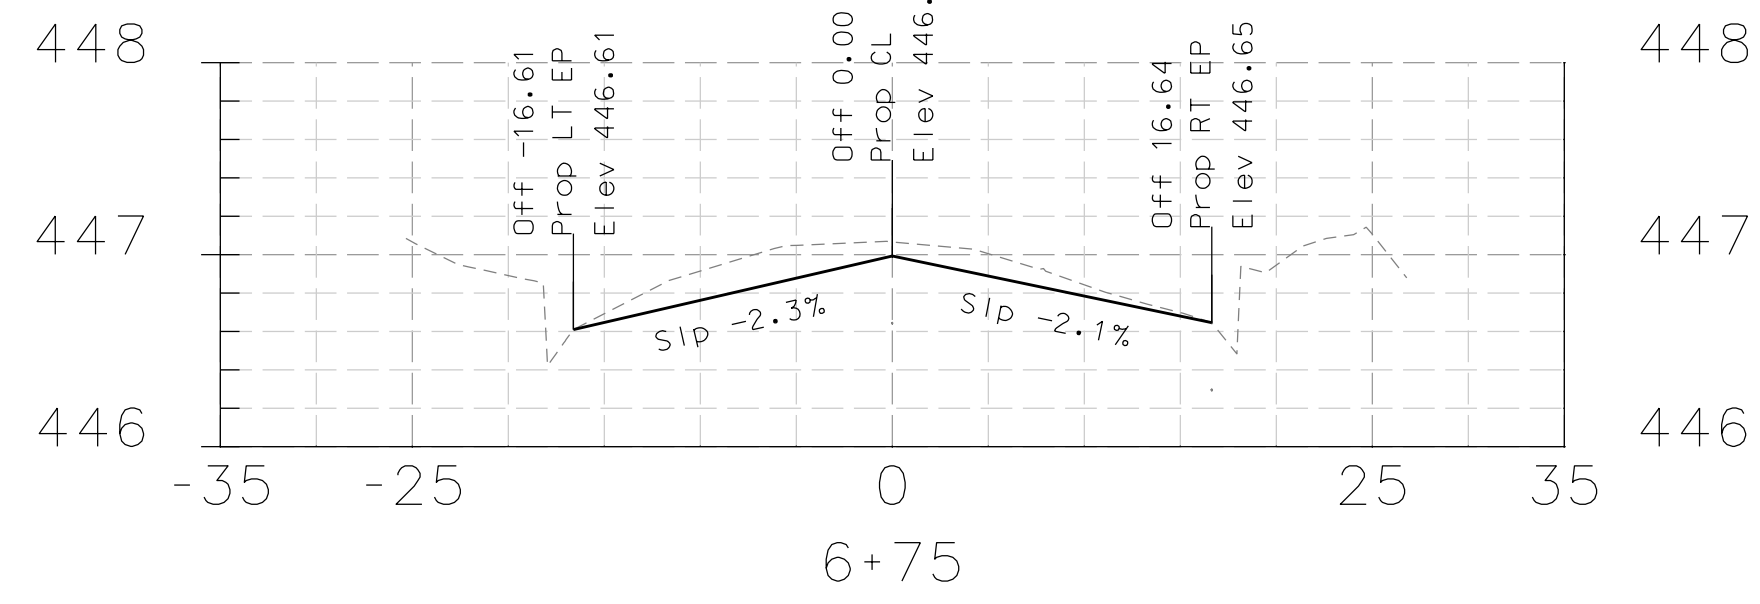

DATE	MARK	REVISION	INIT.

Designed by: JML
 Drawn by: JML
 Checked by: MJM
 Reviewed by: FKS
 Date: 4-10-14

SIGN: *[Signature]*
 DATE: 4-10-14












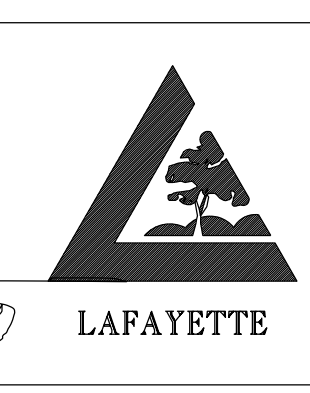


LAFAYETTE
 3675 Mount Diablo Boulevard, Suite 210
 Lafayette, California, 94549-1968
 (925) 299-3217 Fax (925) 284-3169
 www.ci.lafayette.ca.us

REVIEWED BY:
 CITY OF LAFAYETTE
[Signature]
 Tony Co. Engineering Services Manager
 Date: 4-10-14

CITY OF LAFAYETTE
 PROJECT NO. 014-9698
 2014 ROAD REHABILITATION PROJECT
 CONTRA COSTA COUNTY CALIFORNIA


SANDALWOOD COURT
 CROSS SECTIONS
 SCALE: H-1"=20' V-1"=1'
 SHEET 50 of 67

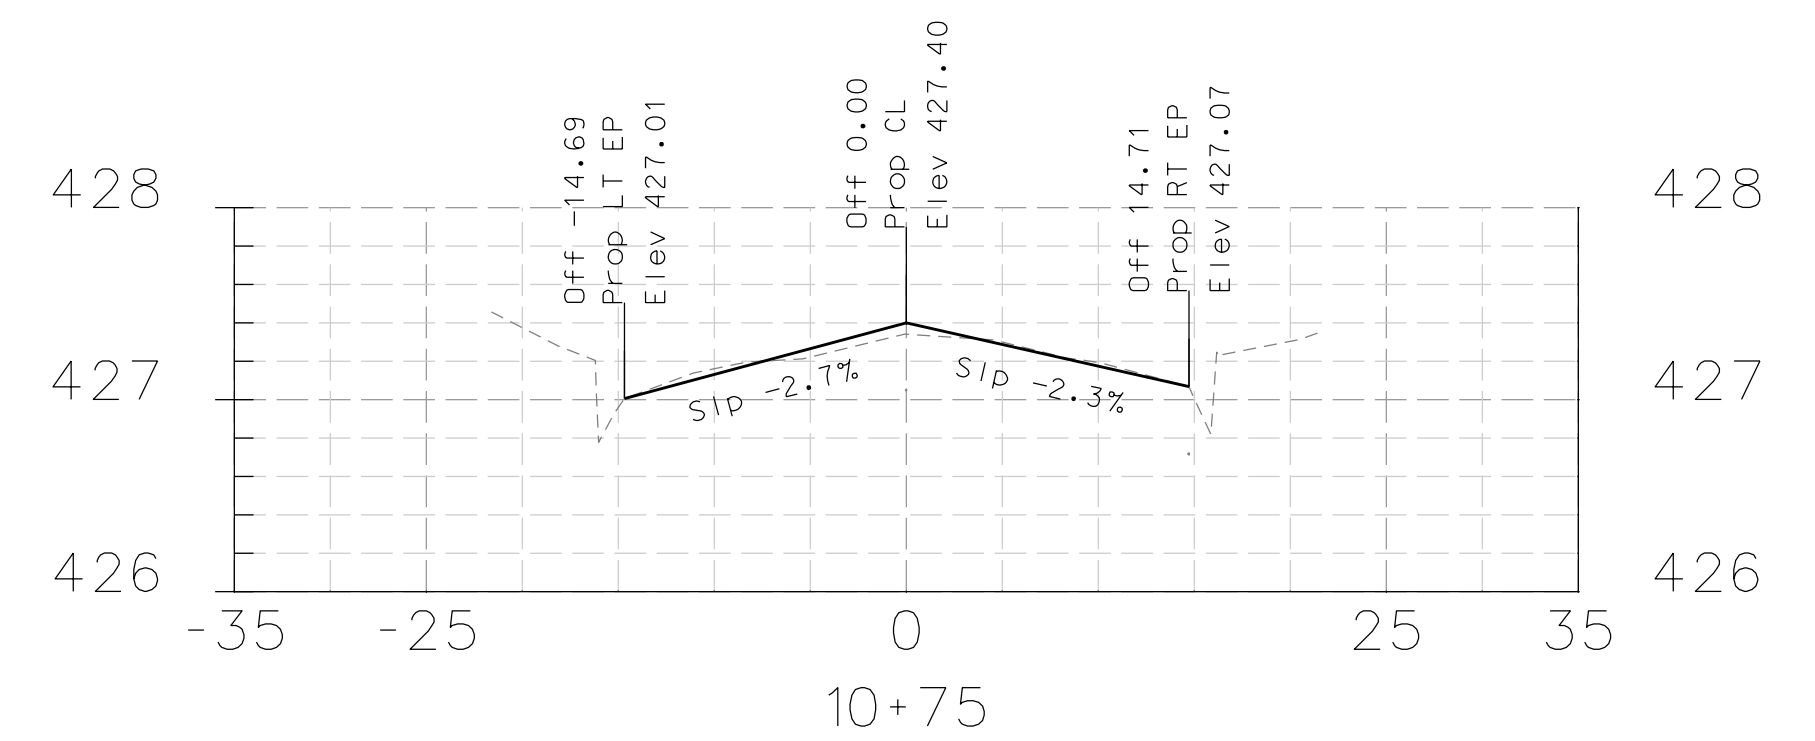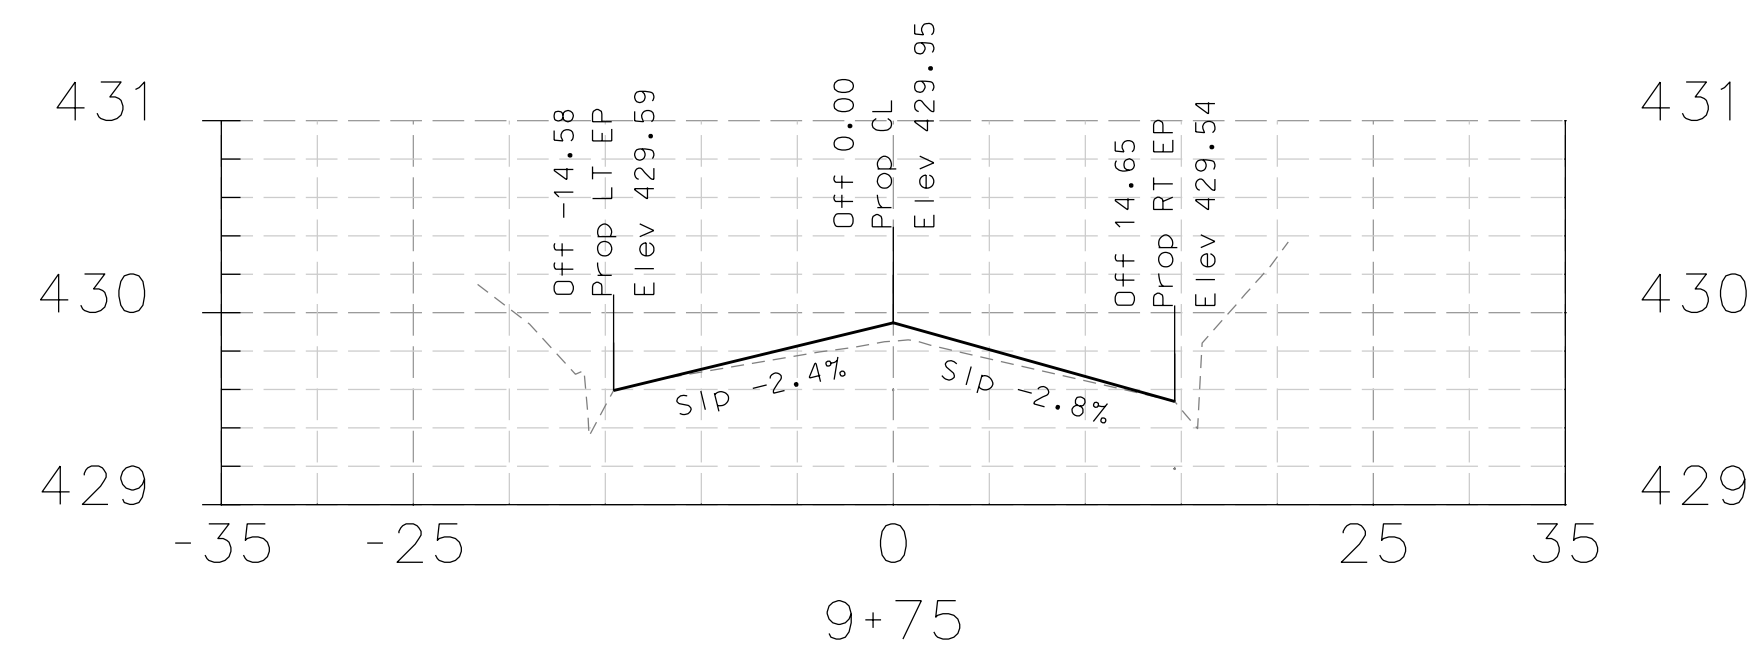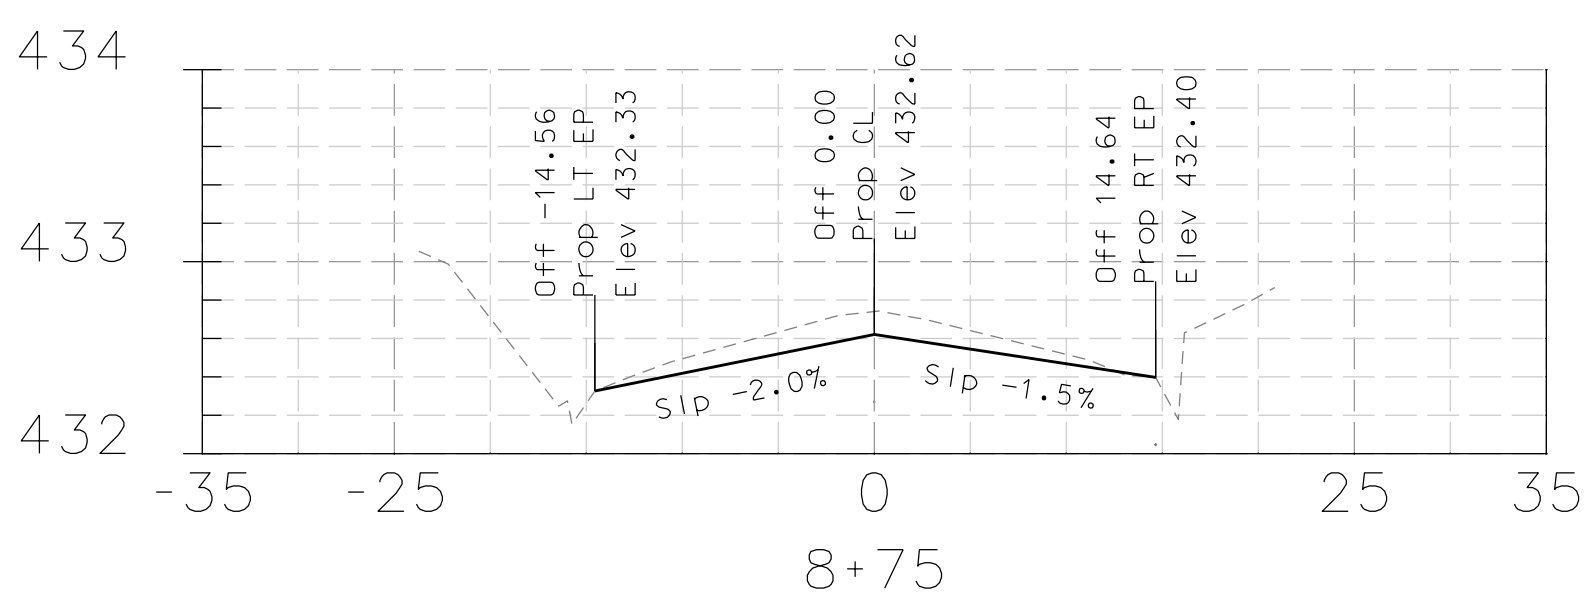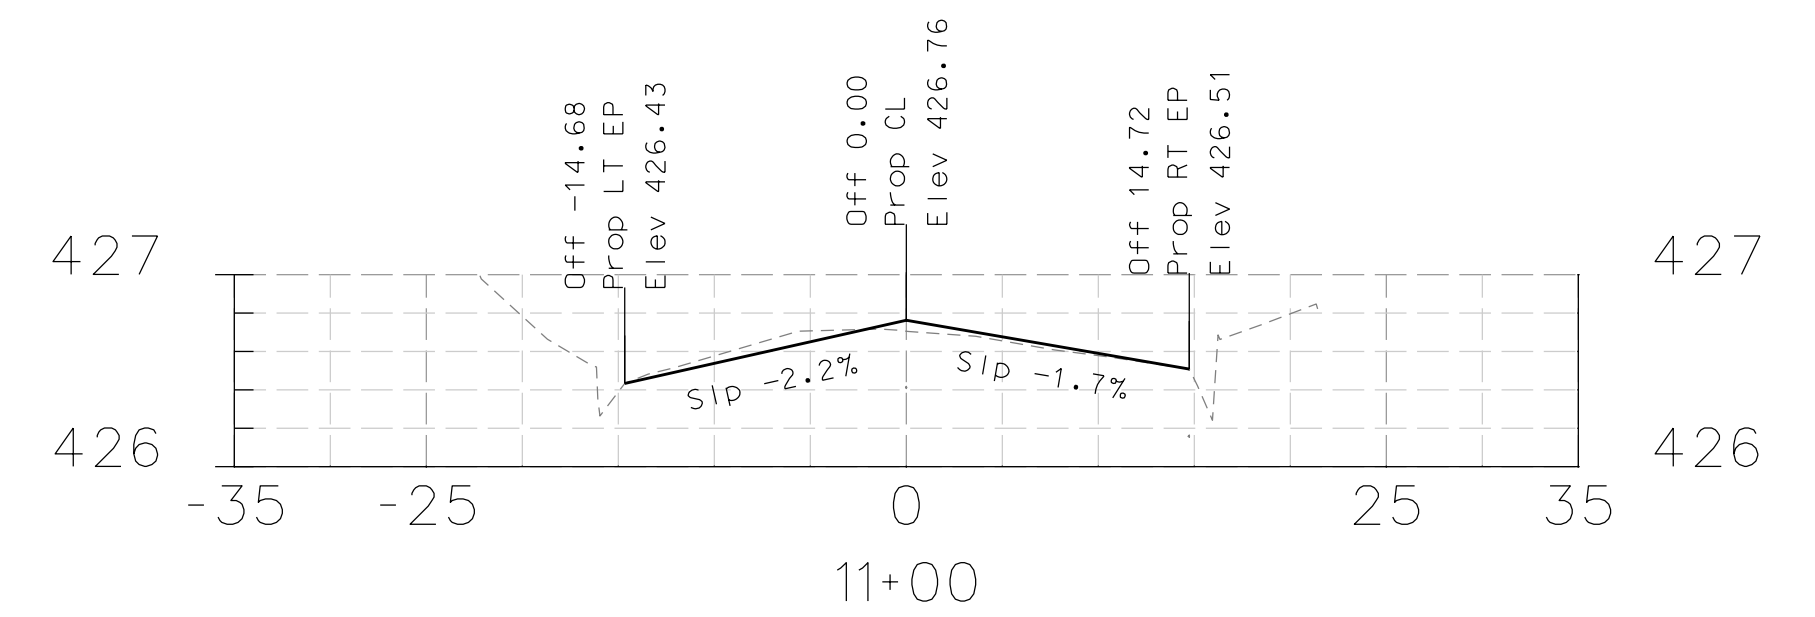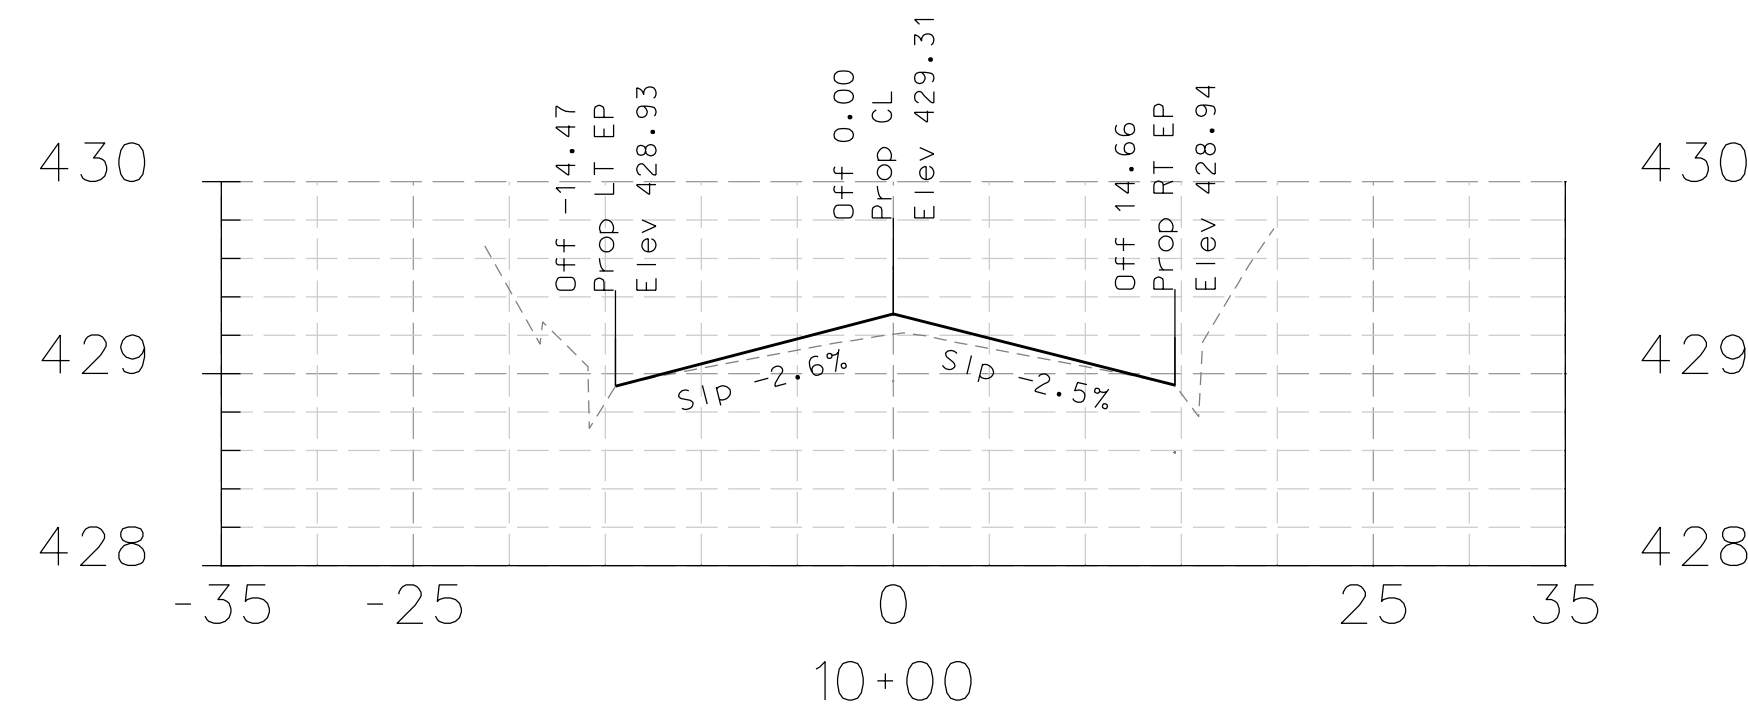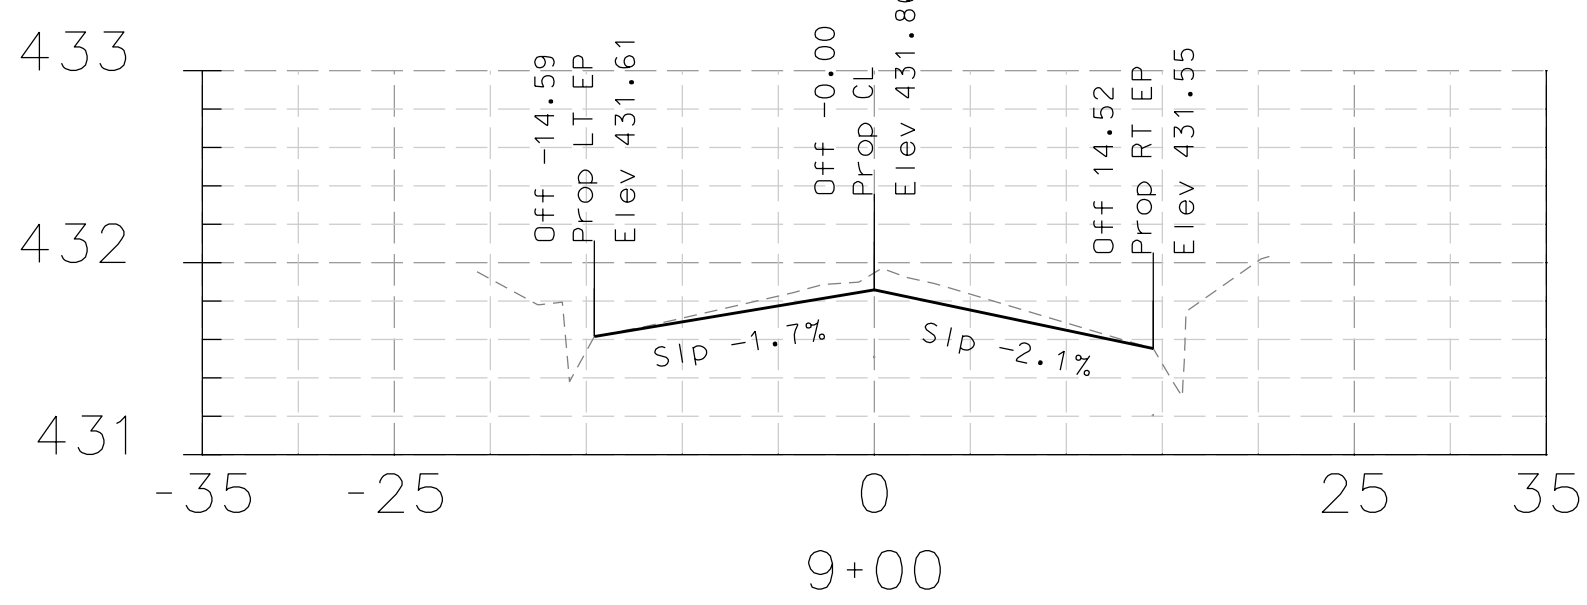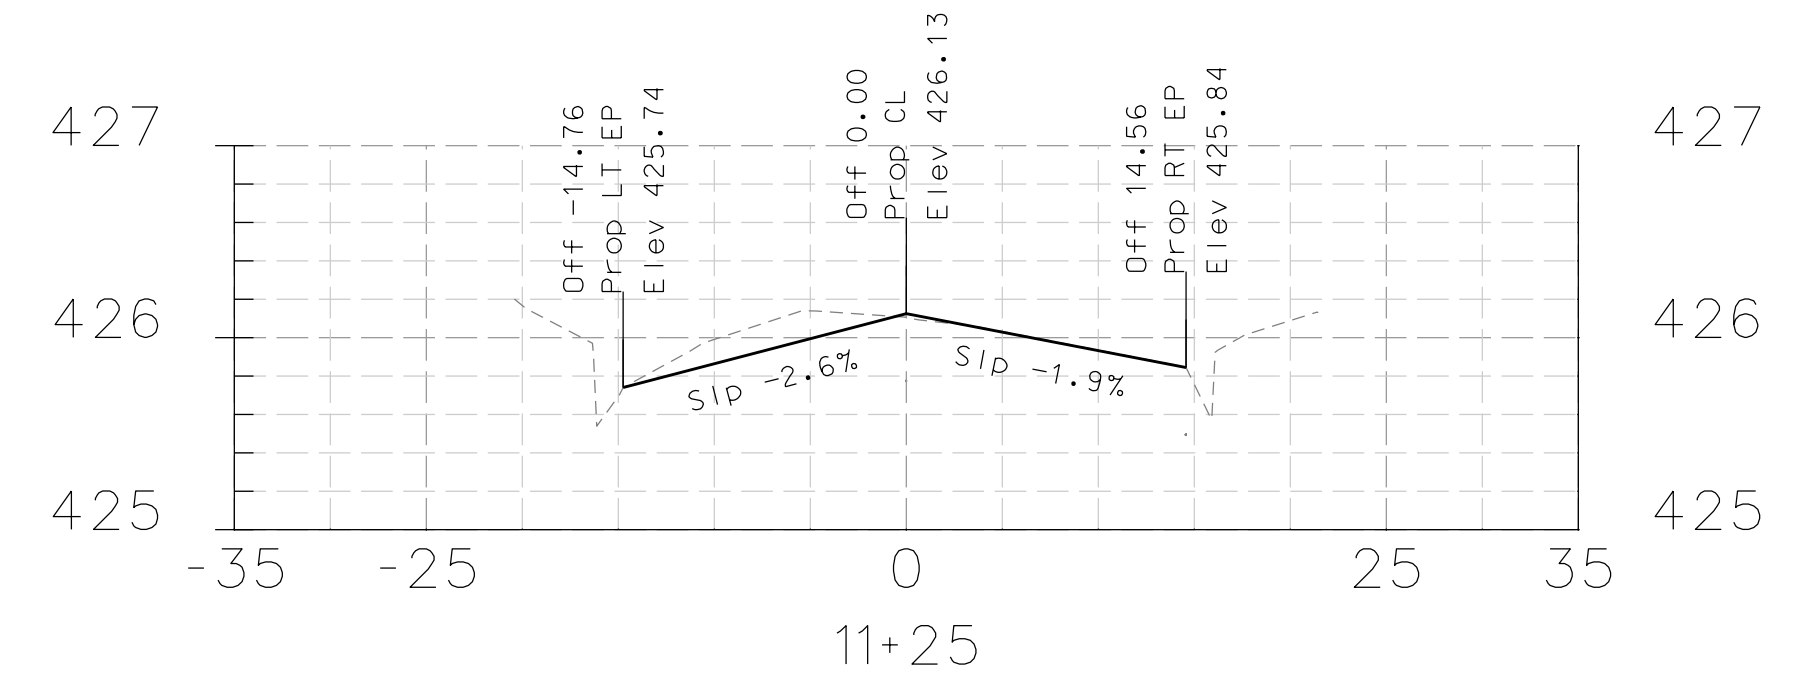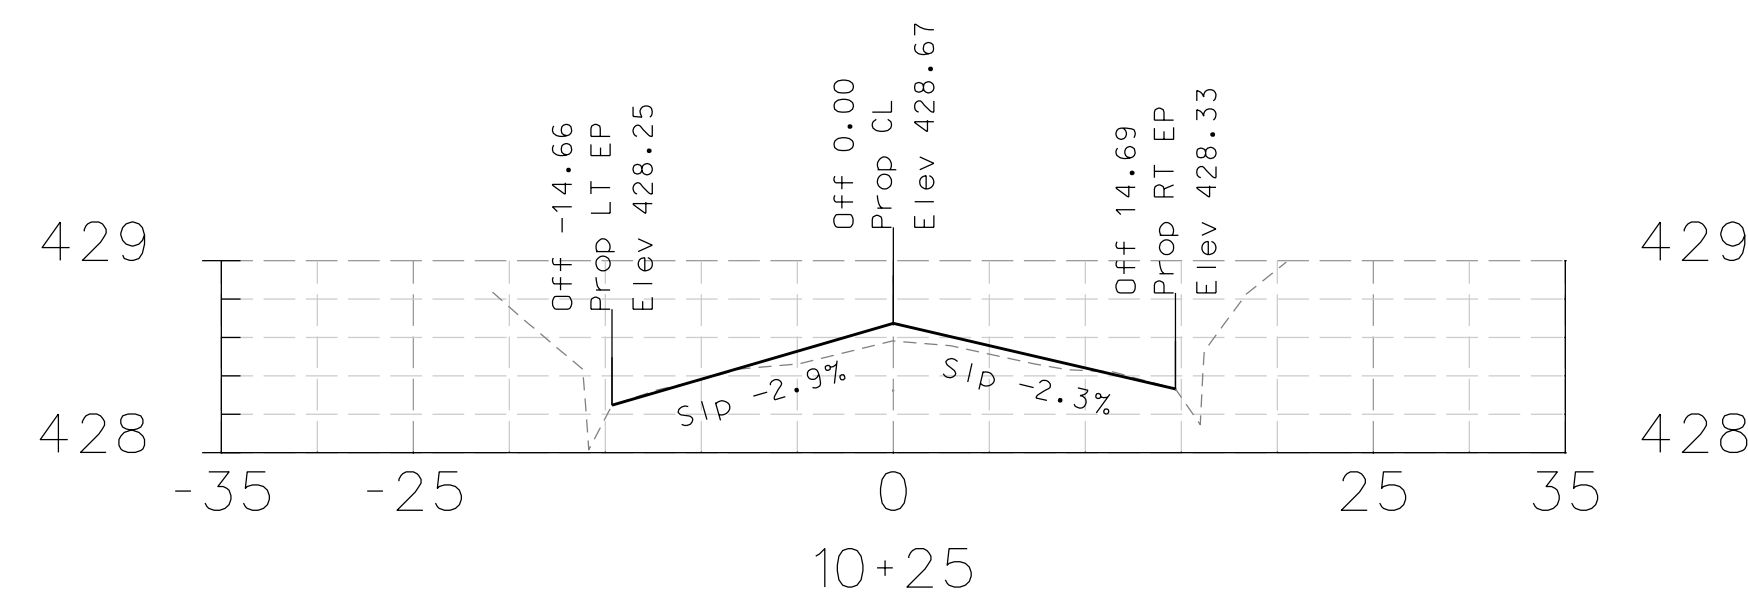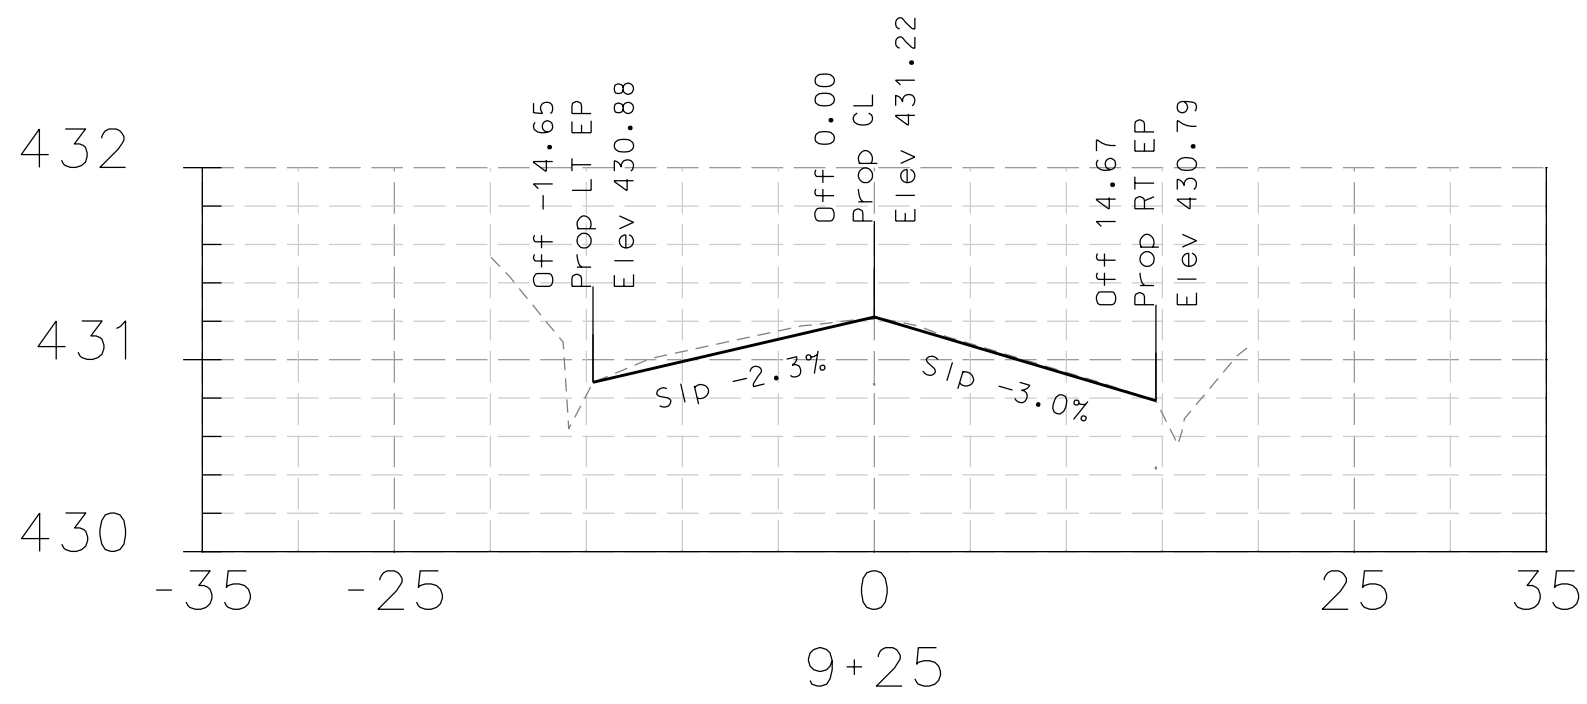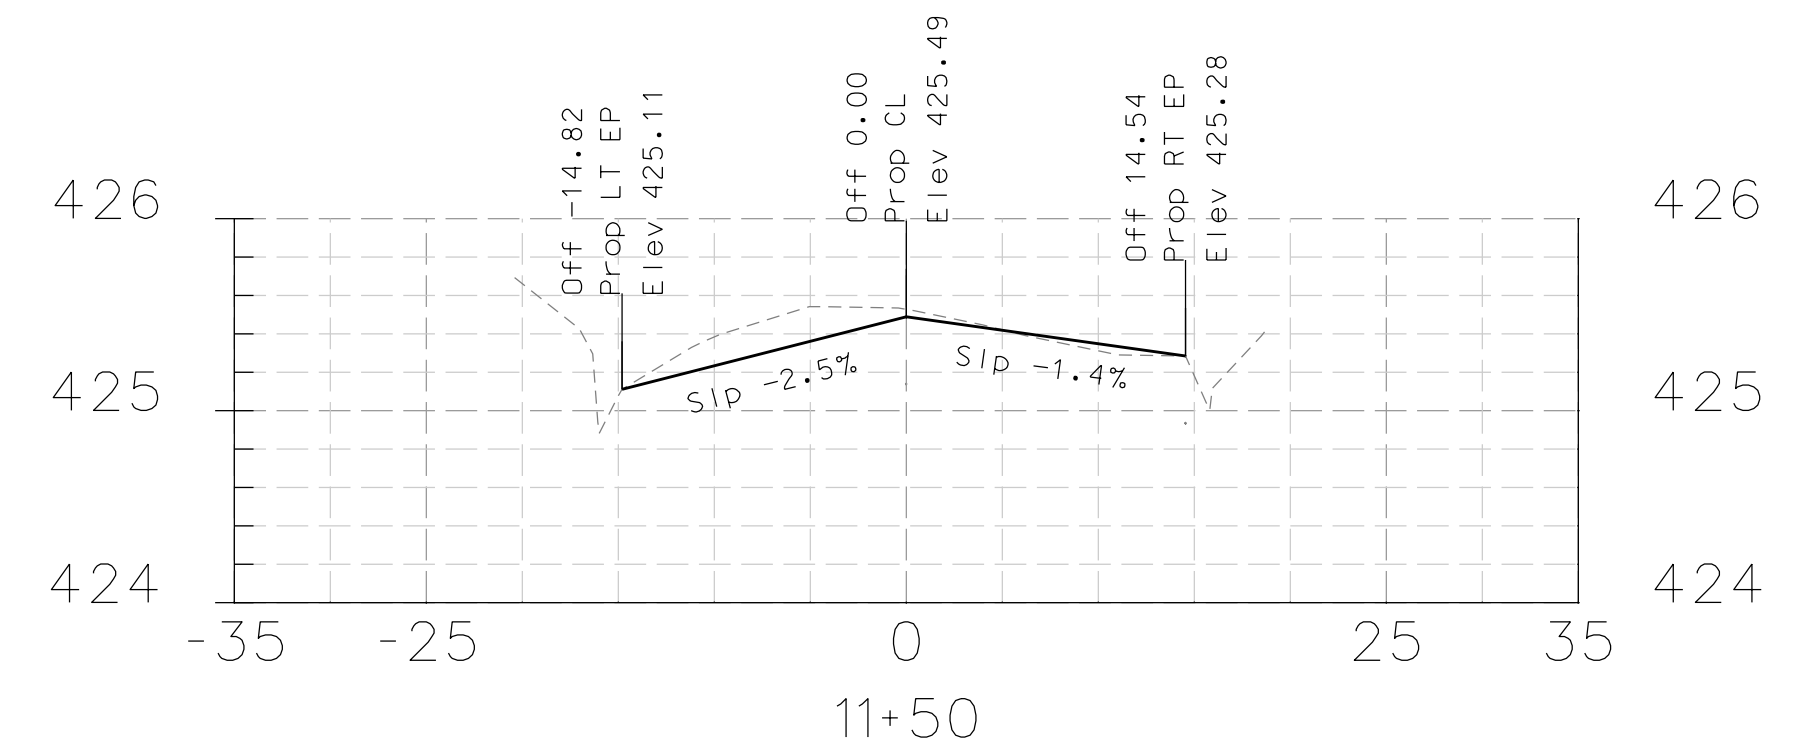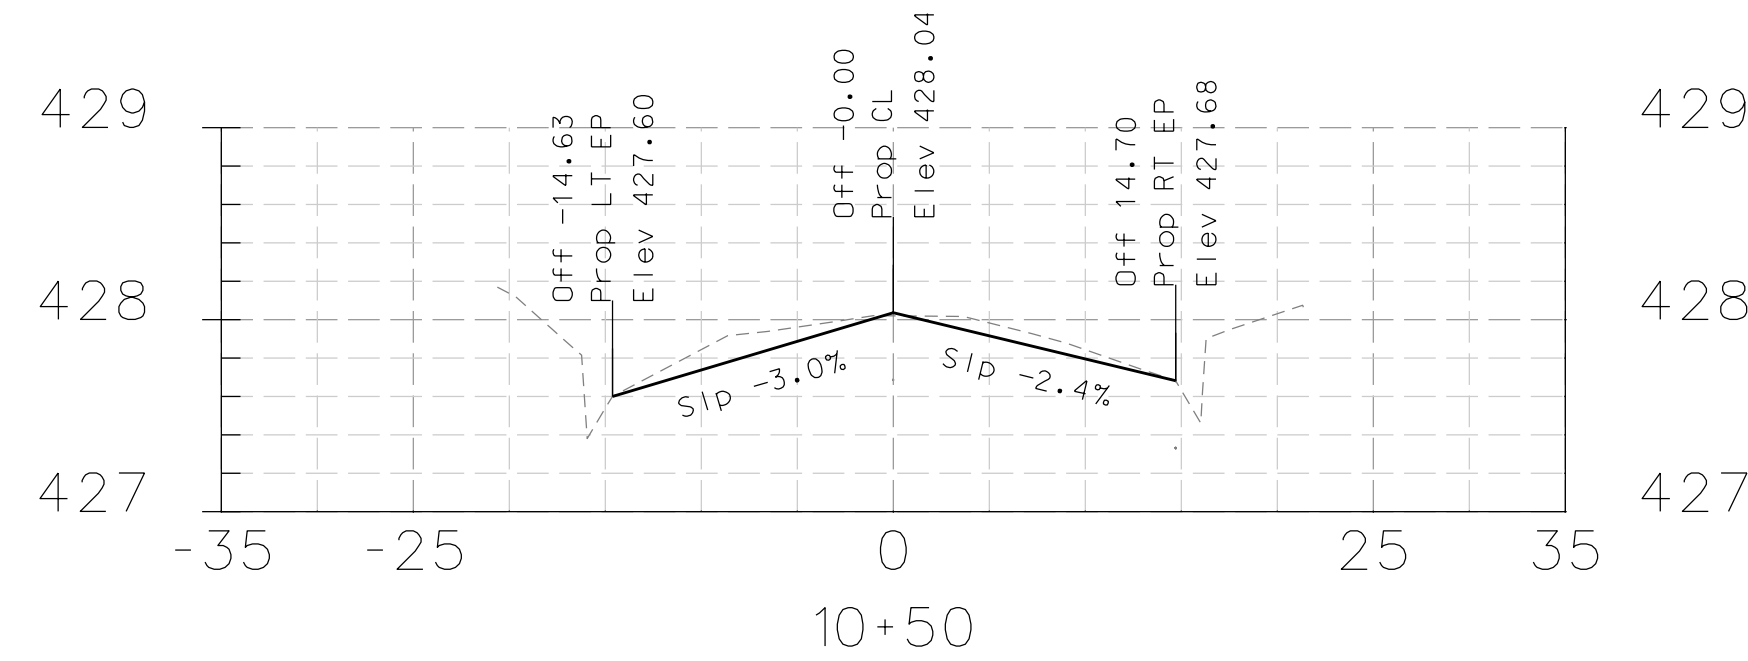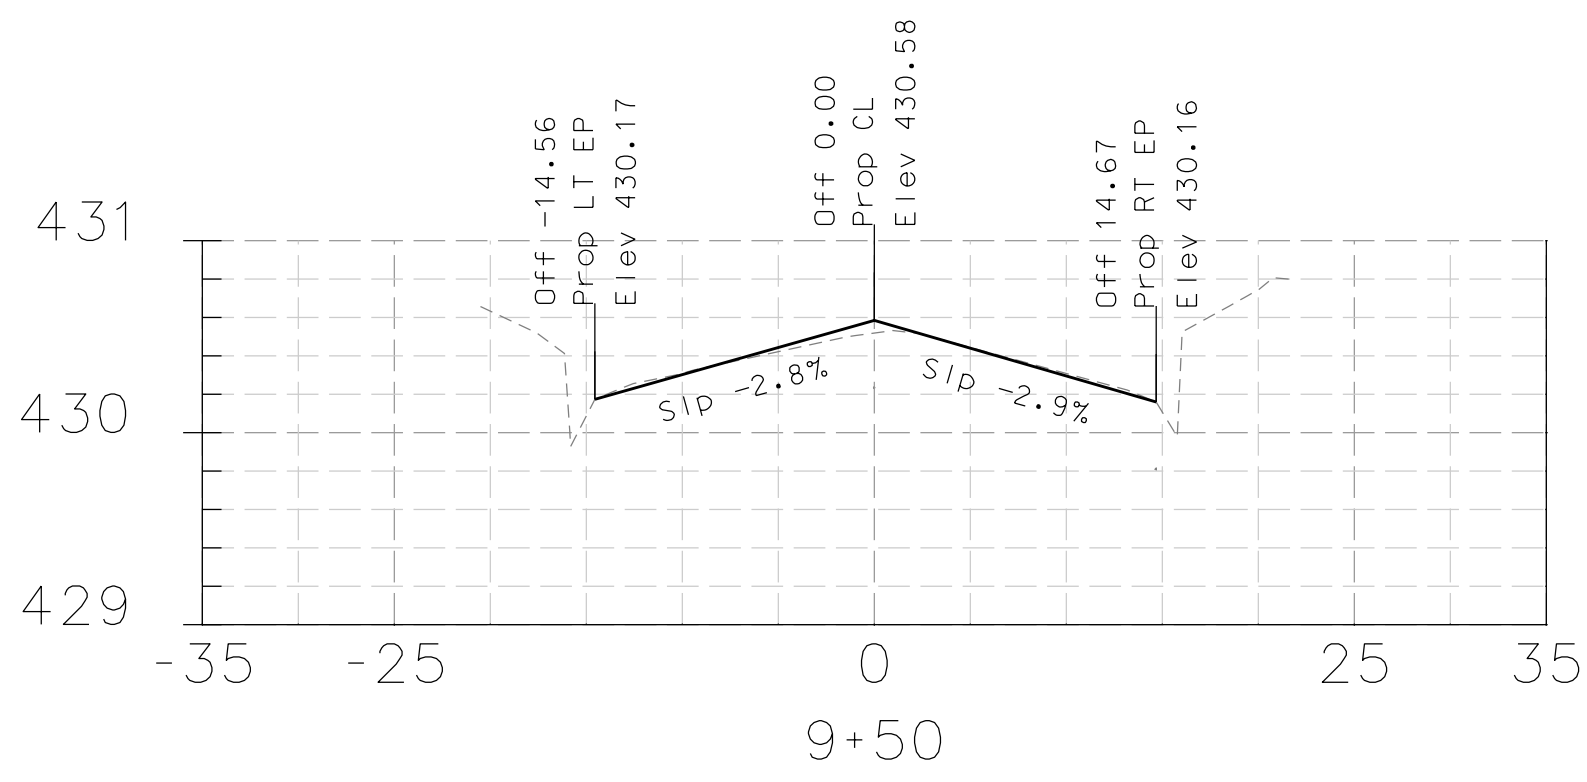

DATE	MARK	REVISION	INIT.

Designed by: JML
 Drawn by: JML
 Checked by: MJM
 Reviewed by: FKS
 Date: 4-10-14

SIGN: *[Signature]*
 DATE: 4-10-14












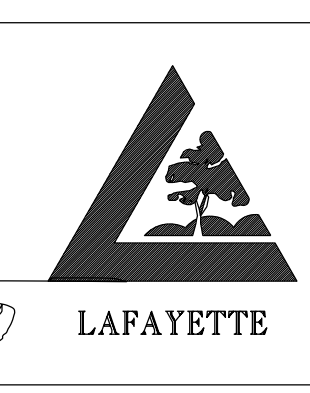


LAFAYETTE
 3675 Mount Diablo Boulevard, Suite 210
 Lafayette, California, 94549-1968
 (925) 299-3217 Fax (925) 284-3169
 www.ci.lafayette.ca.us

REVIEWED BY:
 CITY OF LAFAYETTE
[Signature]
 Tony Co. Engineering Services Manager
 4-10-14
 Date

CITY OF LAFAYETTE
 PROJECT NO. 014-9698
 2014 ROAD REHABILITATION PROJECT
 CONTRA COSTA COUNTY CALIFORNIA


SANDALWOOD COURT
 CROSS SECTIONS
 SCALE: H-1"=20' V-1"=1'
 SHEET 51 of 67

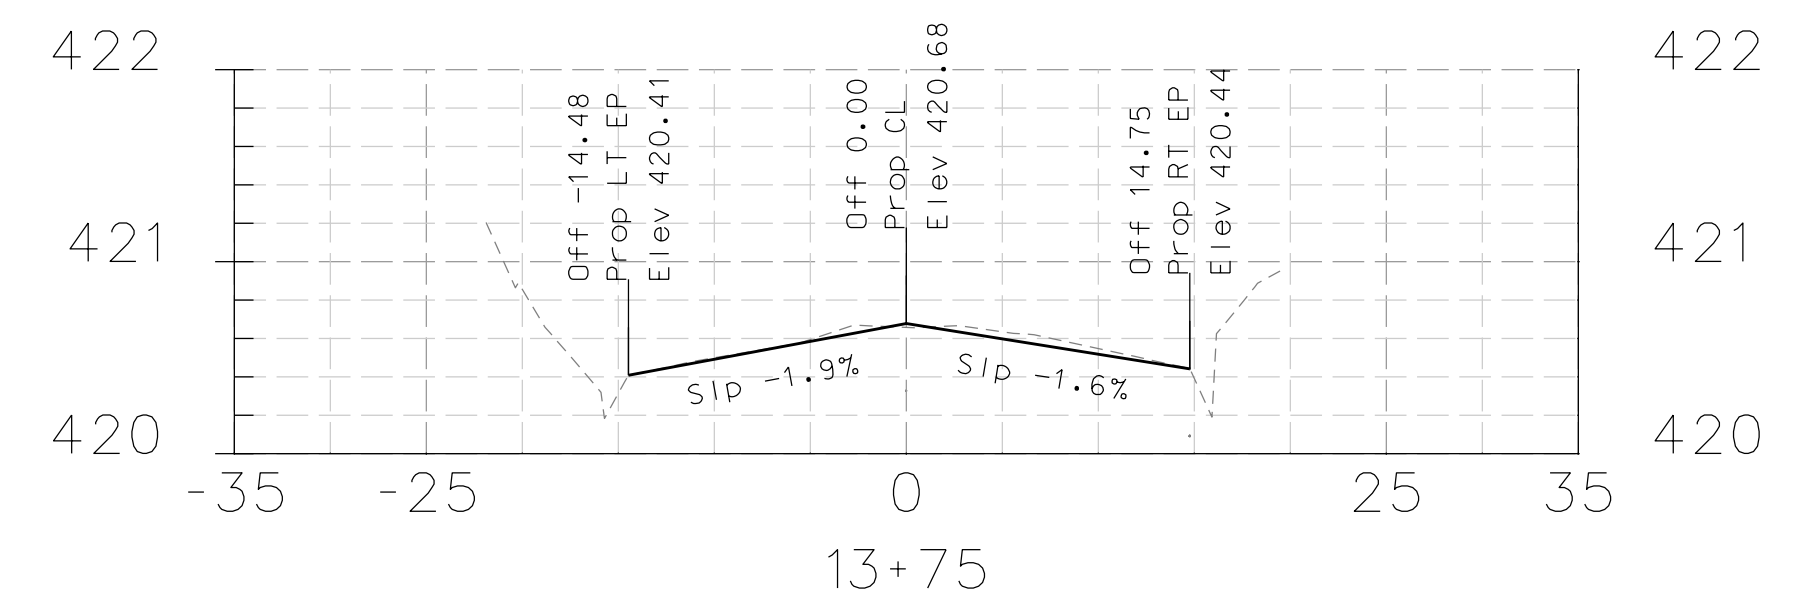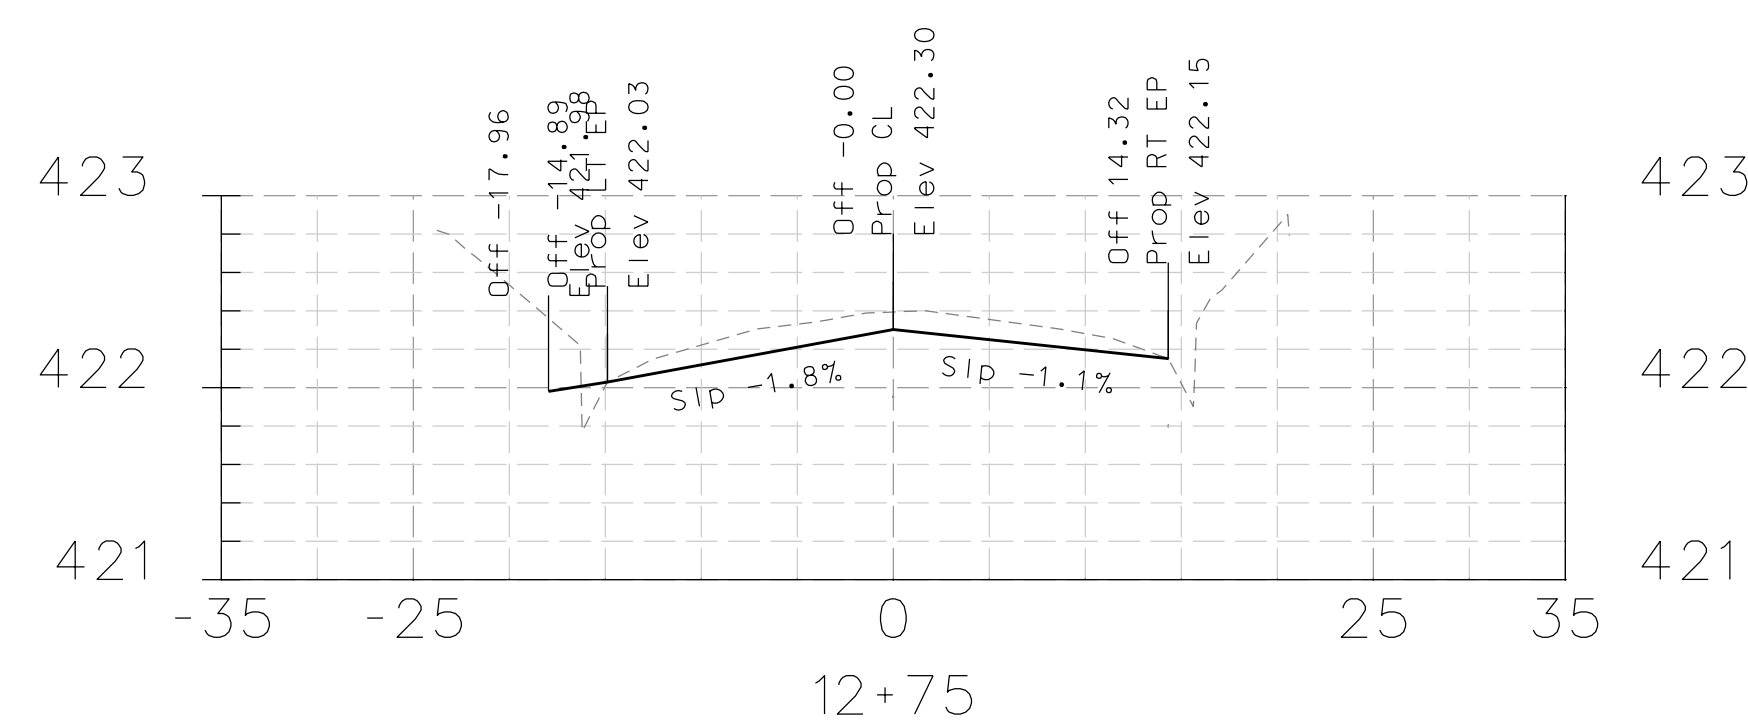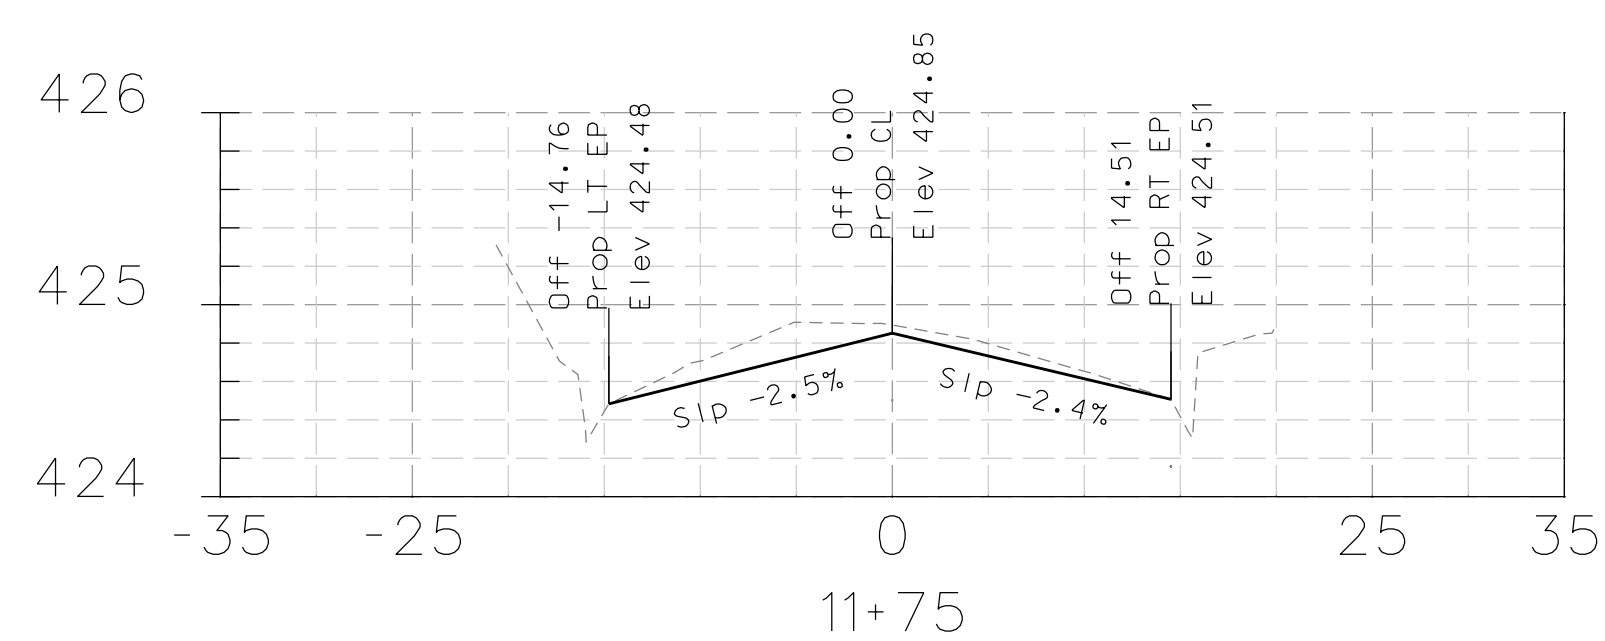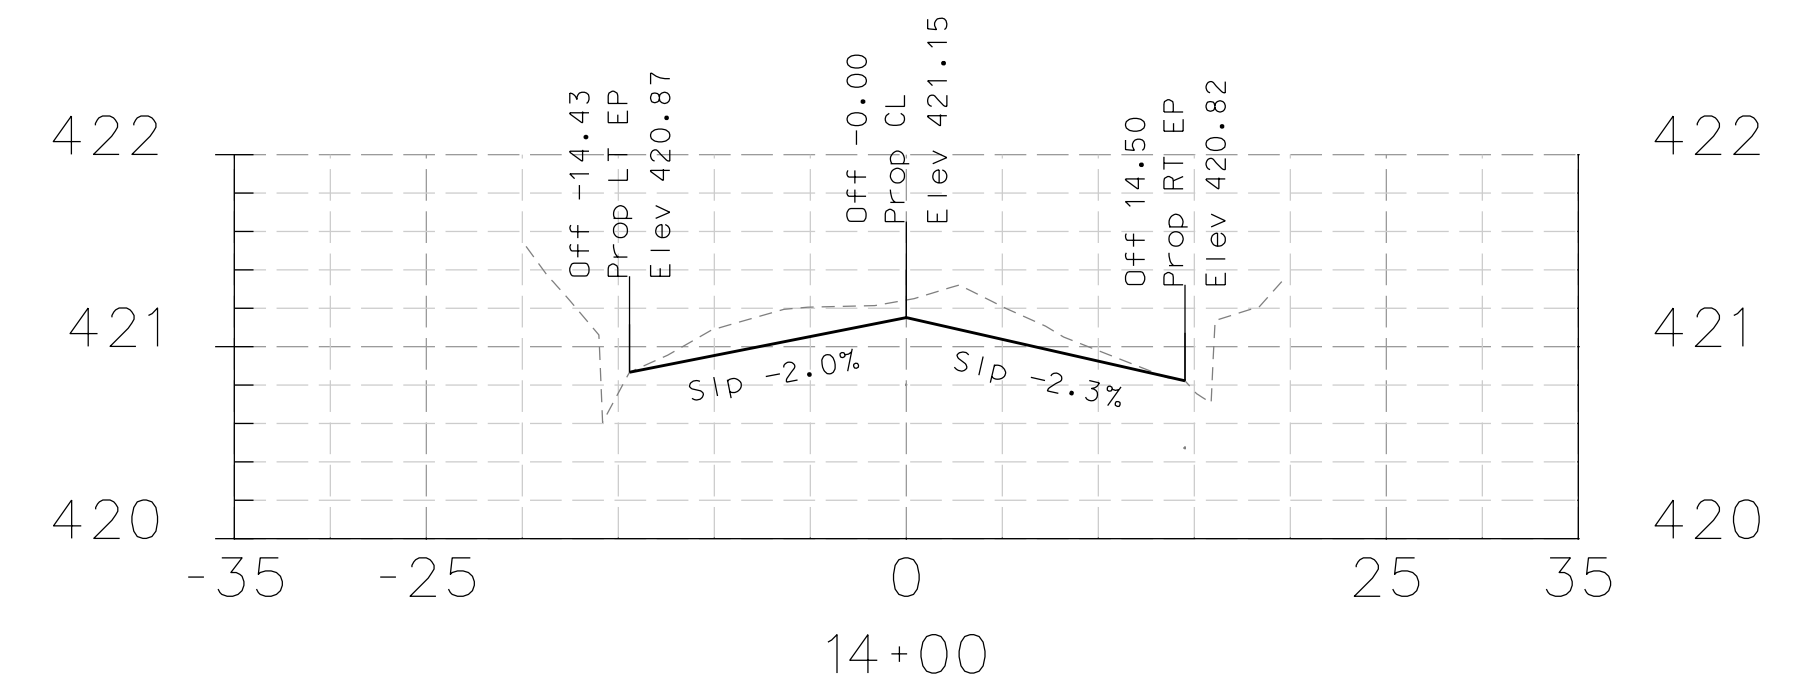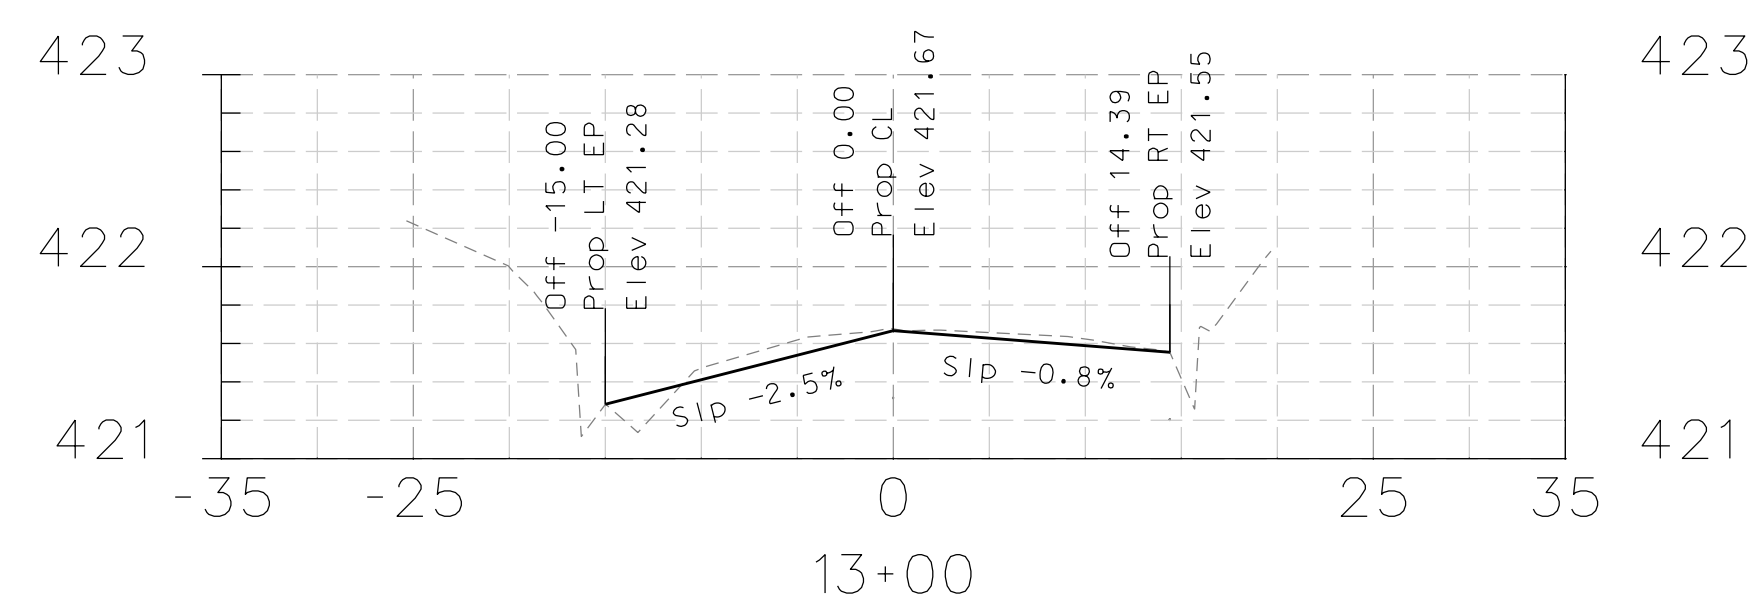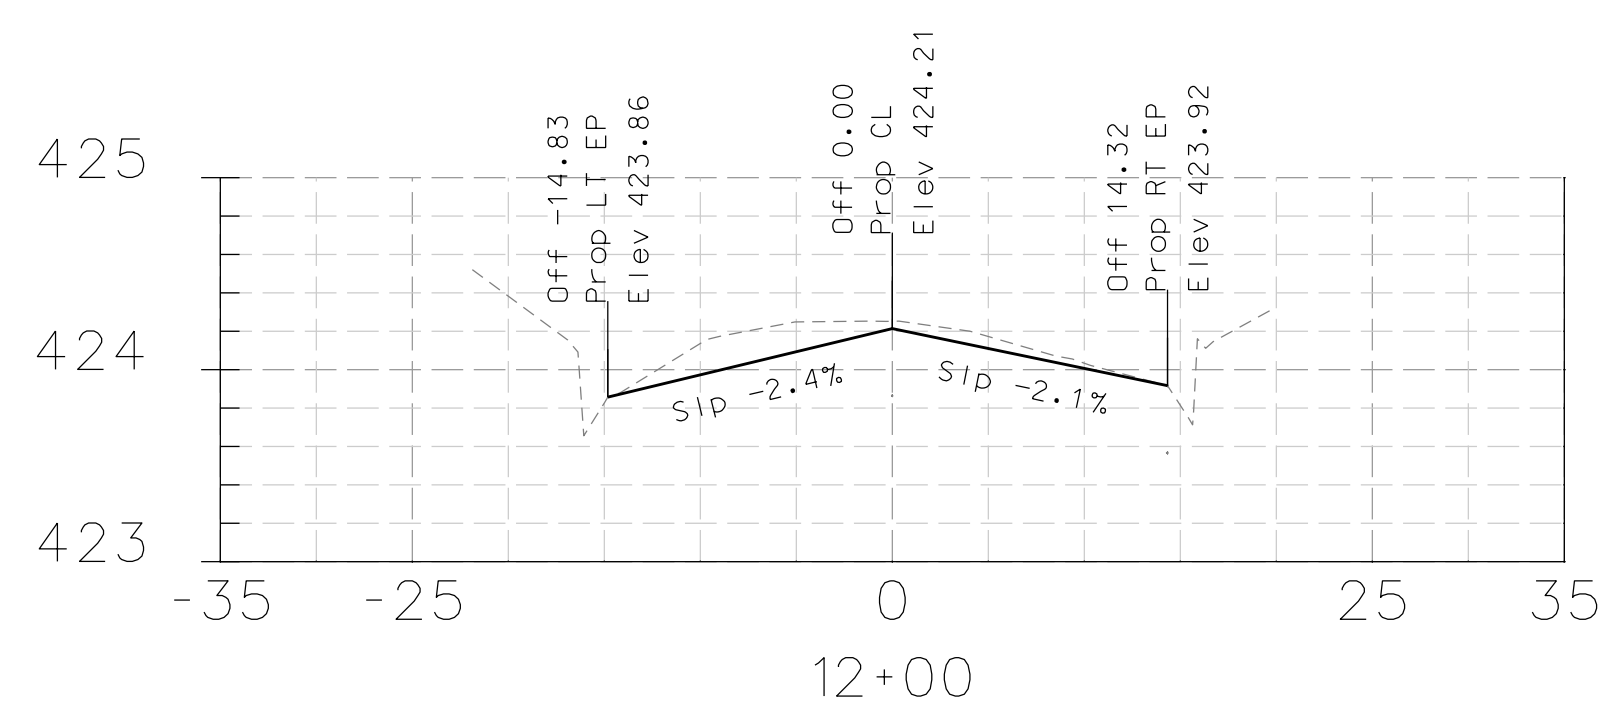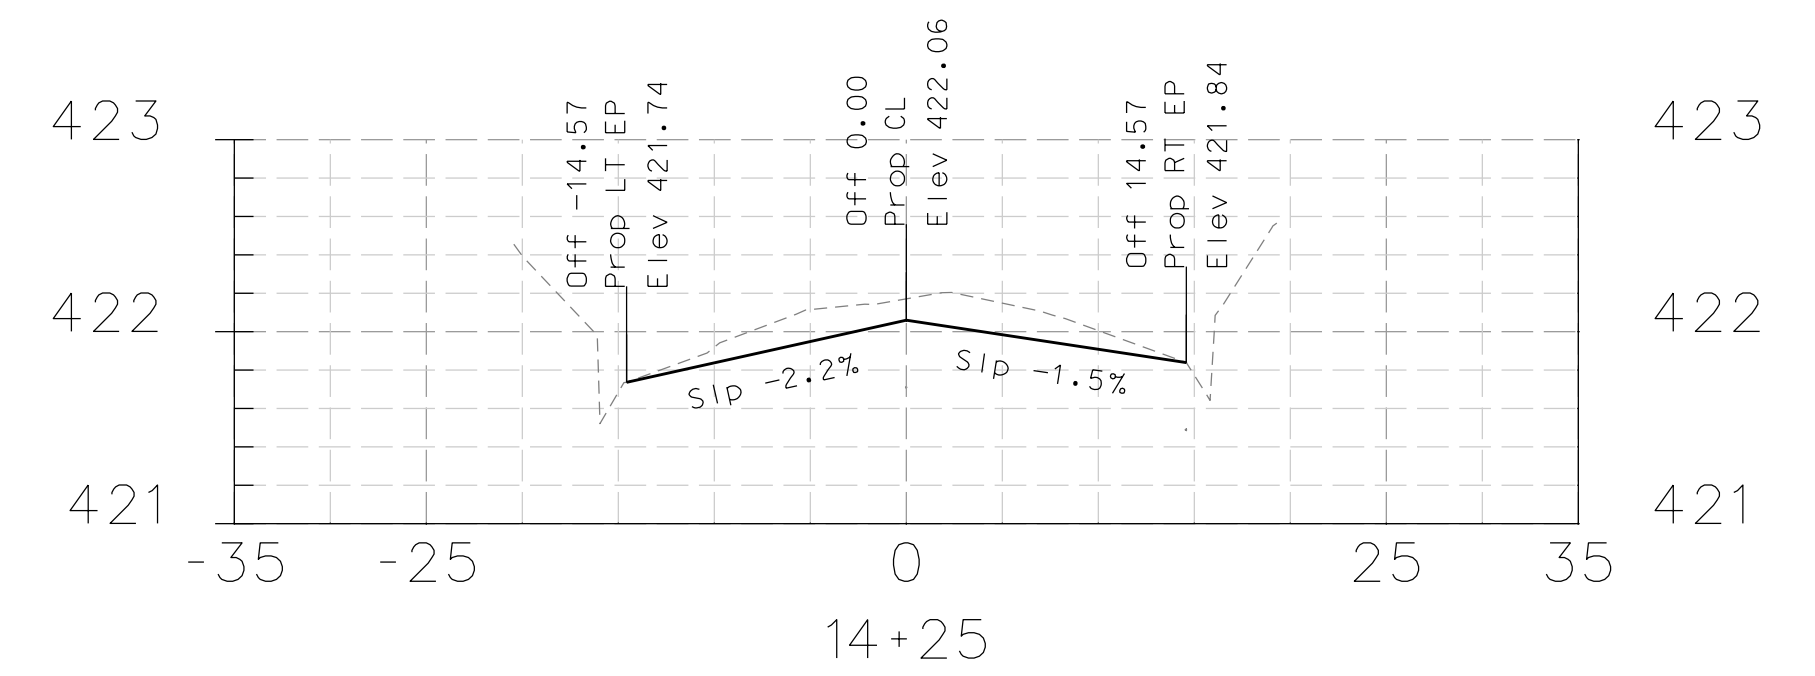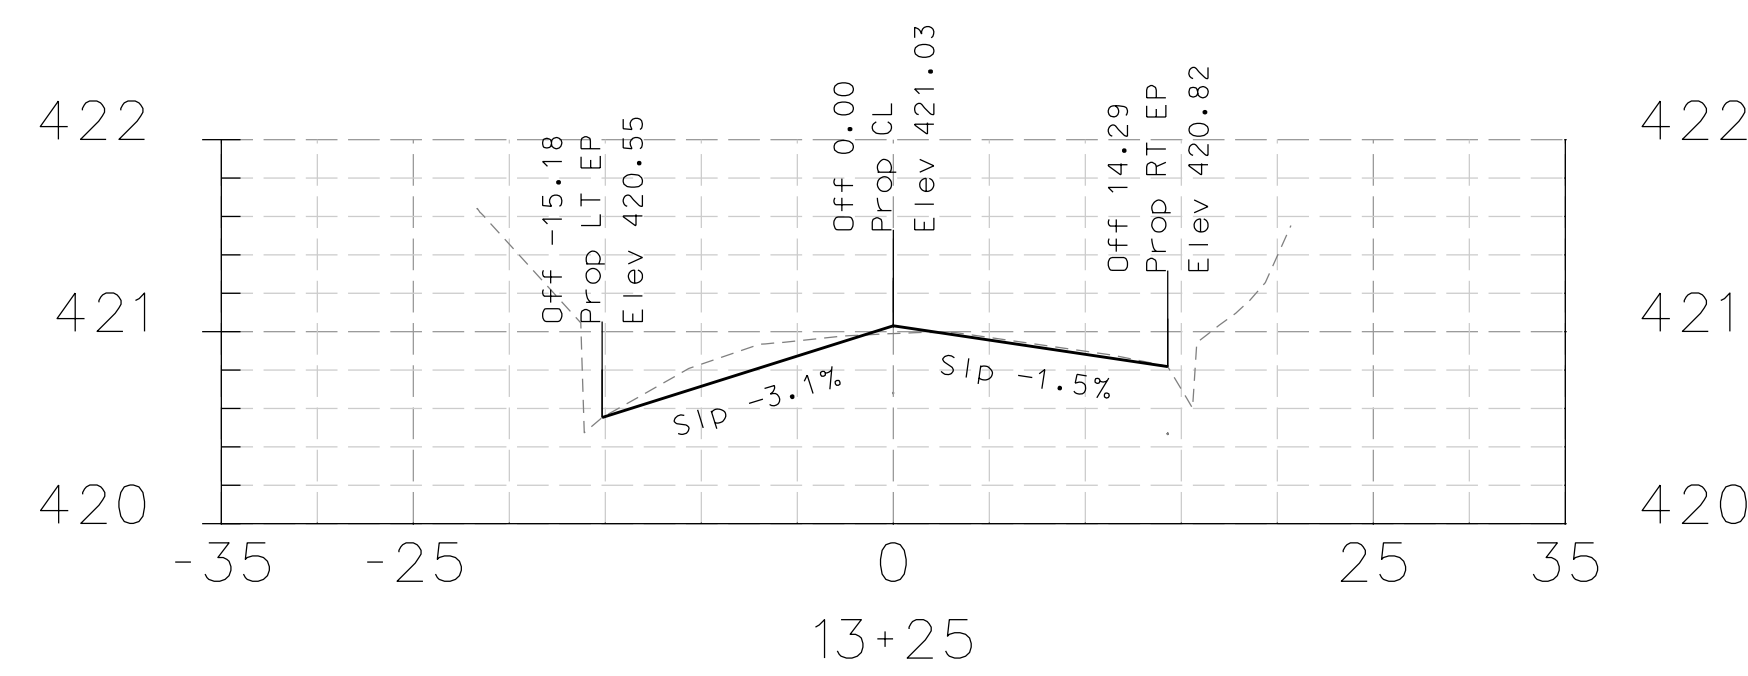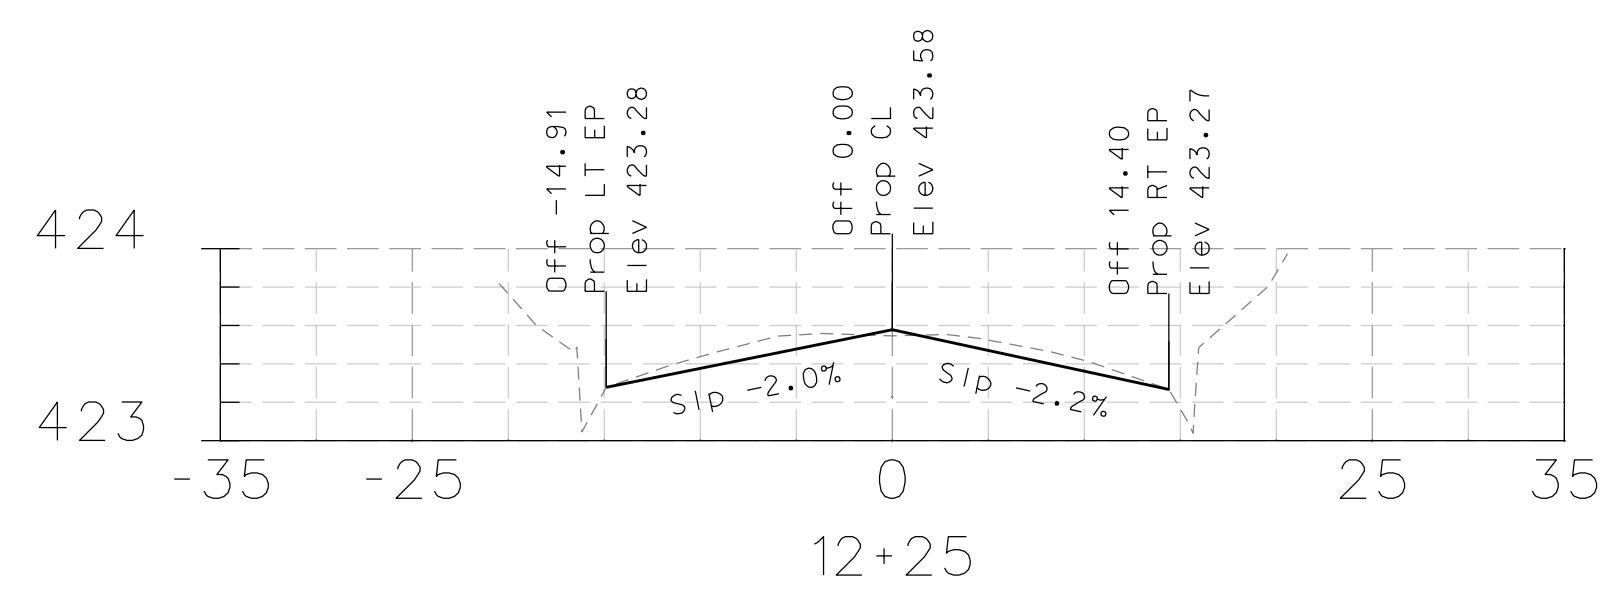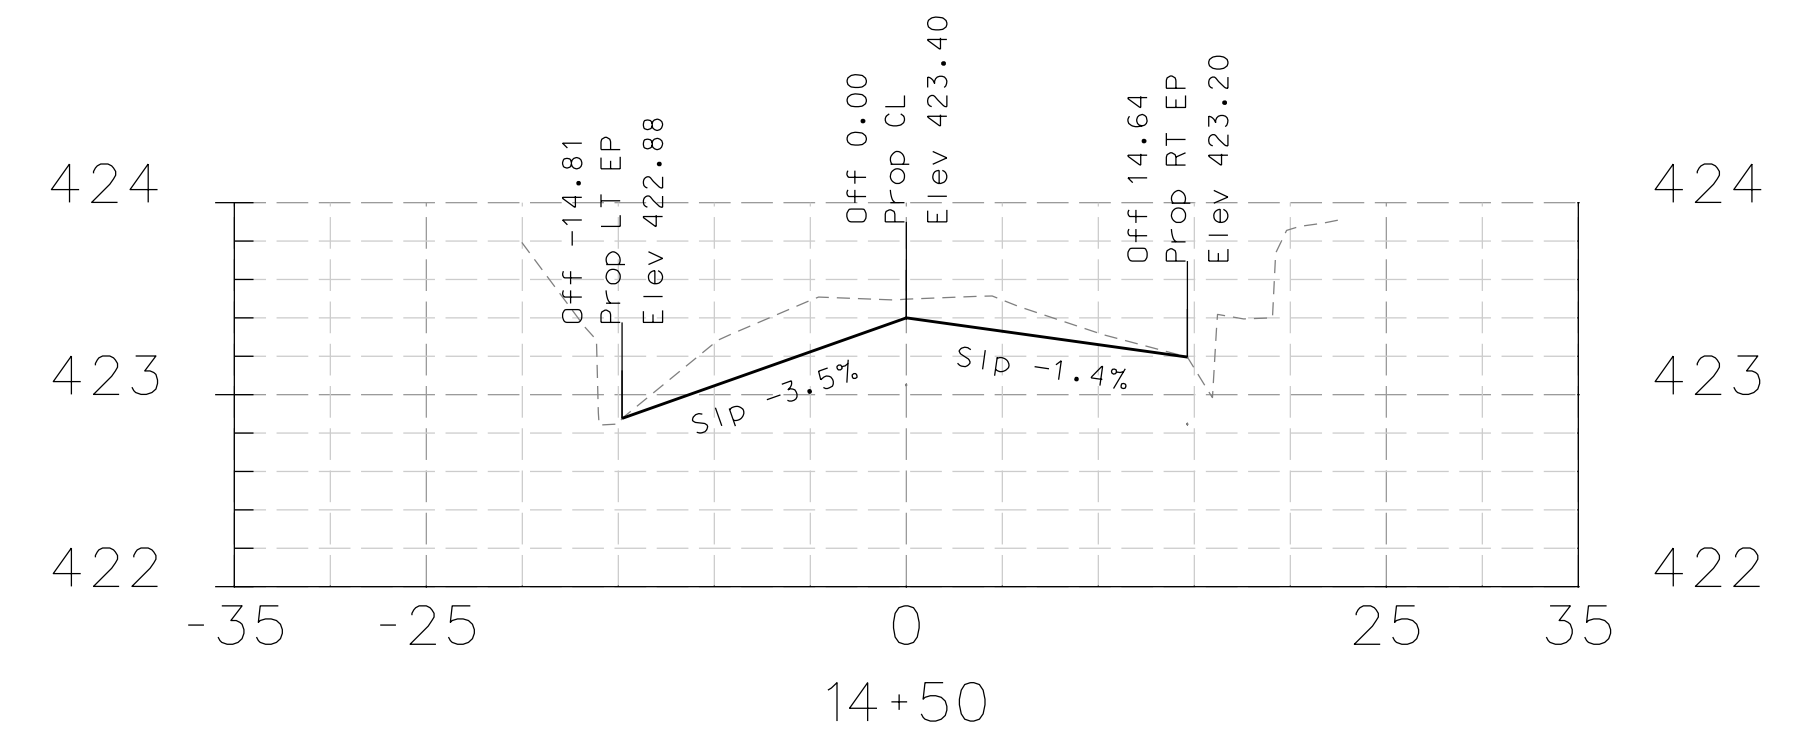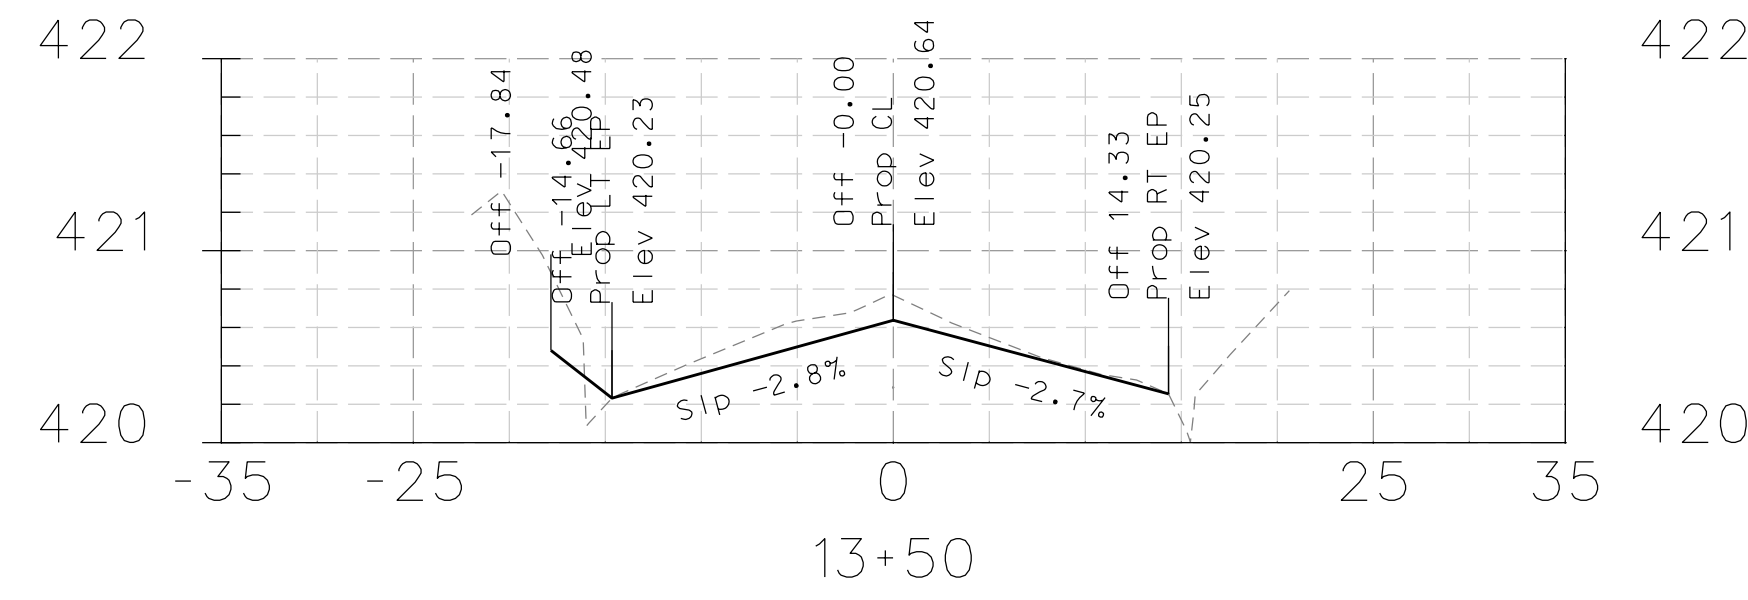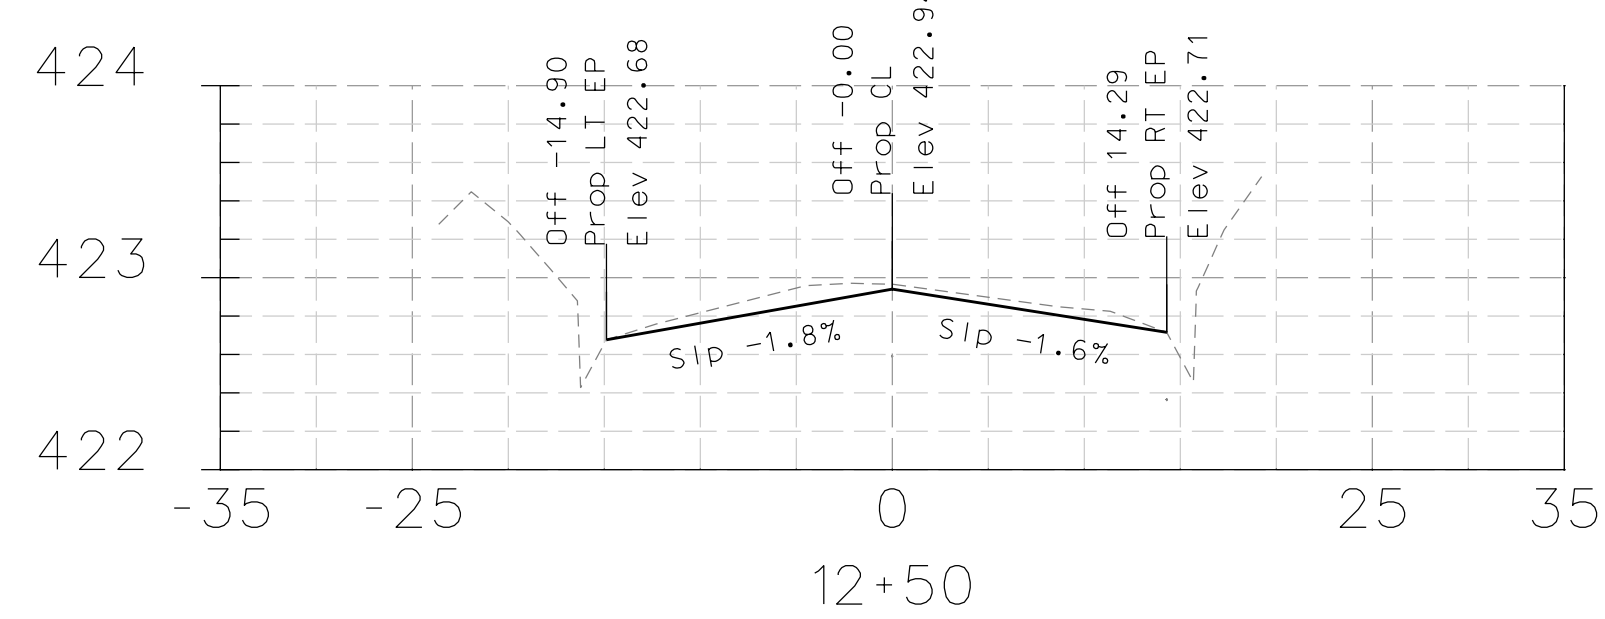

DATE	MARK	REVISION	INIT.

Designed by: JML
 Drawn by: JML
 Checked by: MJM
 Reviewed by: FKS
 Date: 4-10-14

SIGN: *[Signature]*
 DATE: 4-10-14









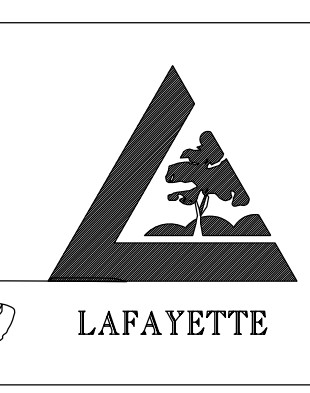


LAFAYETTE
 3675 Mount Diablo Boulevard, Suite 210
 Lafayette, California, 94549-1968
 (925) 299-3217 Fax (925)284-3169
 www.ci.lafayette.ca.us

REVIEWED BY:
 CITY OF LAFAYETTE
[Signature]
 Tony Co. Engineering Services Manager
 4-10-14
 Date

CITY OF LAFAYETTE
 PROJECT NO. 014-9698
 2014 ROAD REHABILITATION PROJECT
 CONTRA COSTA COUNTY CALIFORNIA


SANDALWOOD COURT
 CROSS SECTIONS
 SCALE: H-1"=20' V-1"=1'
 SHEET 52 of 67

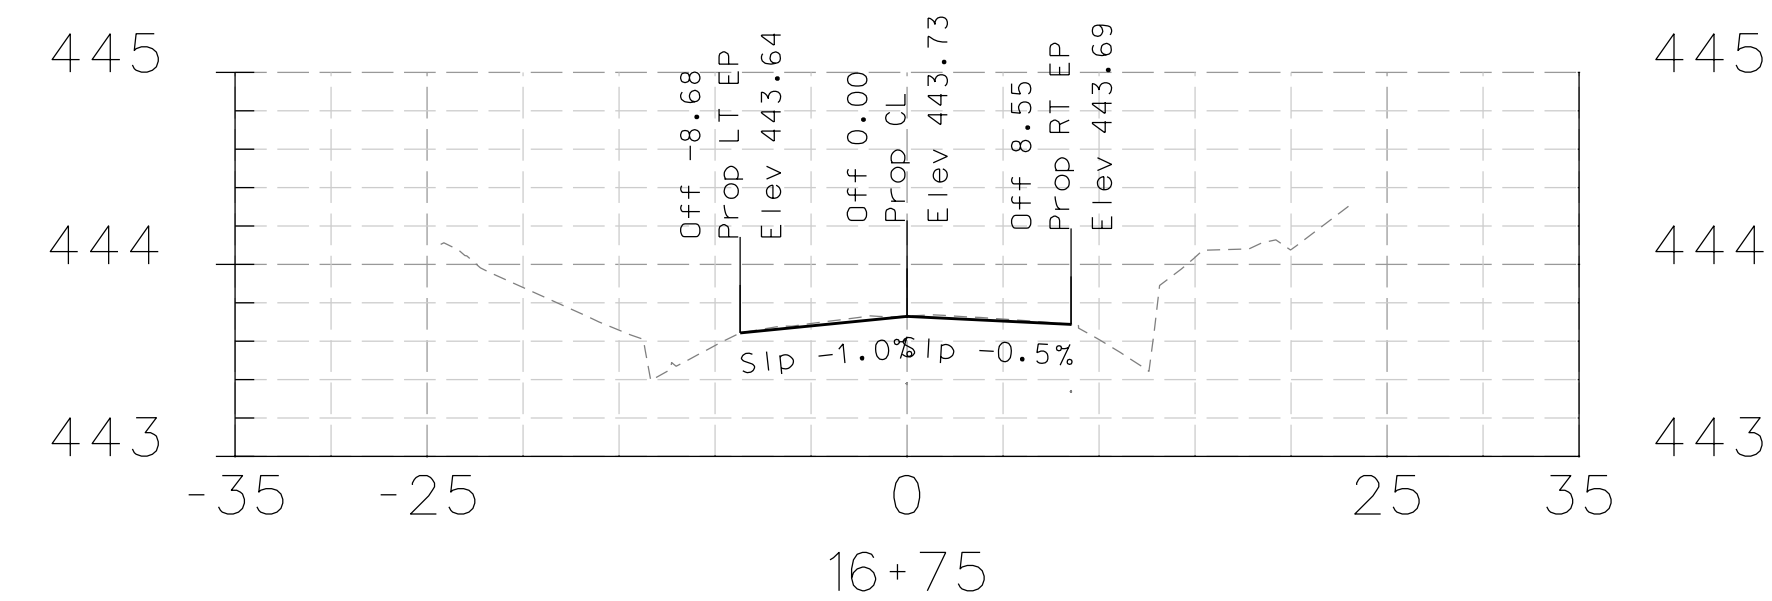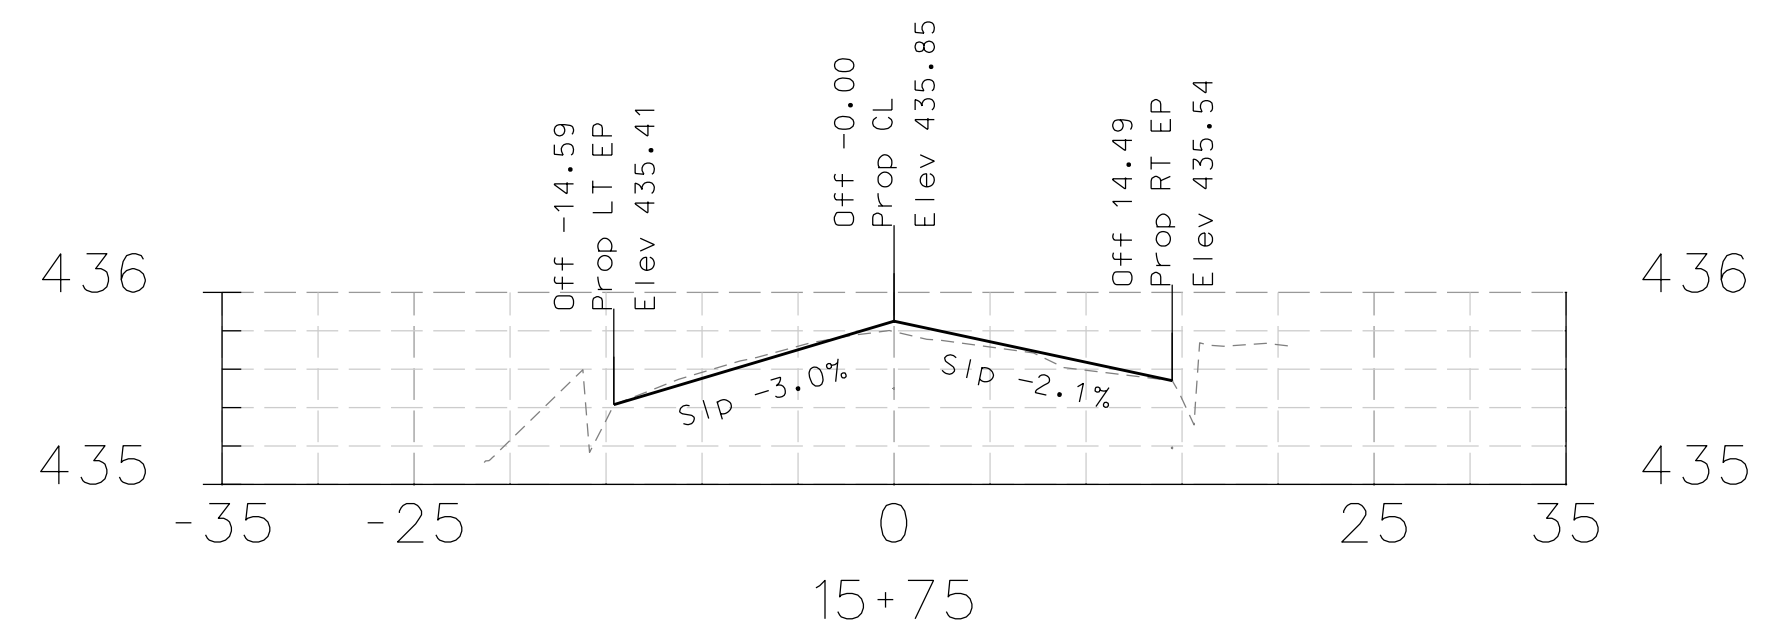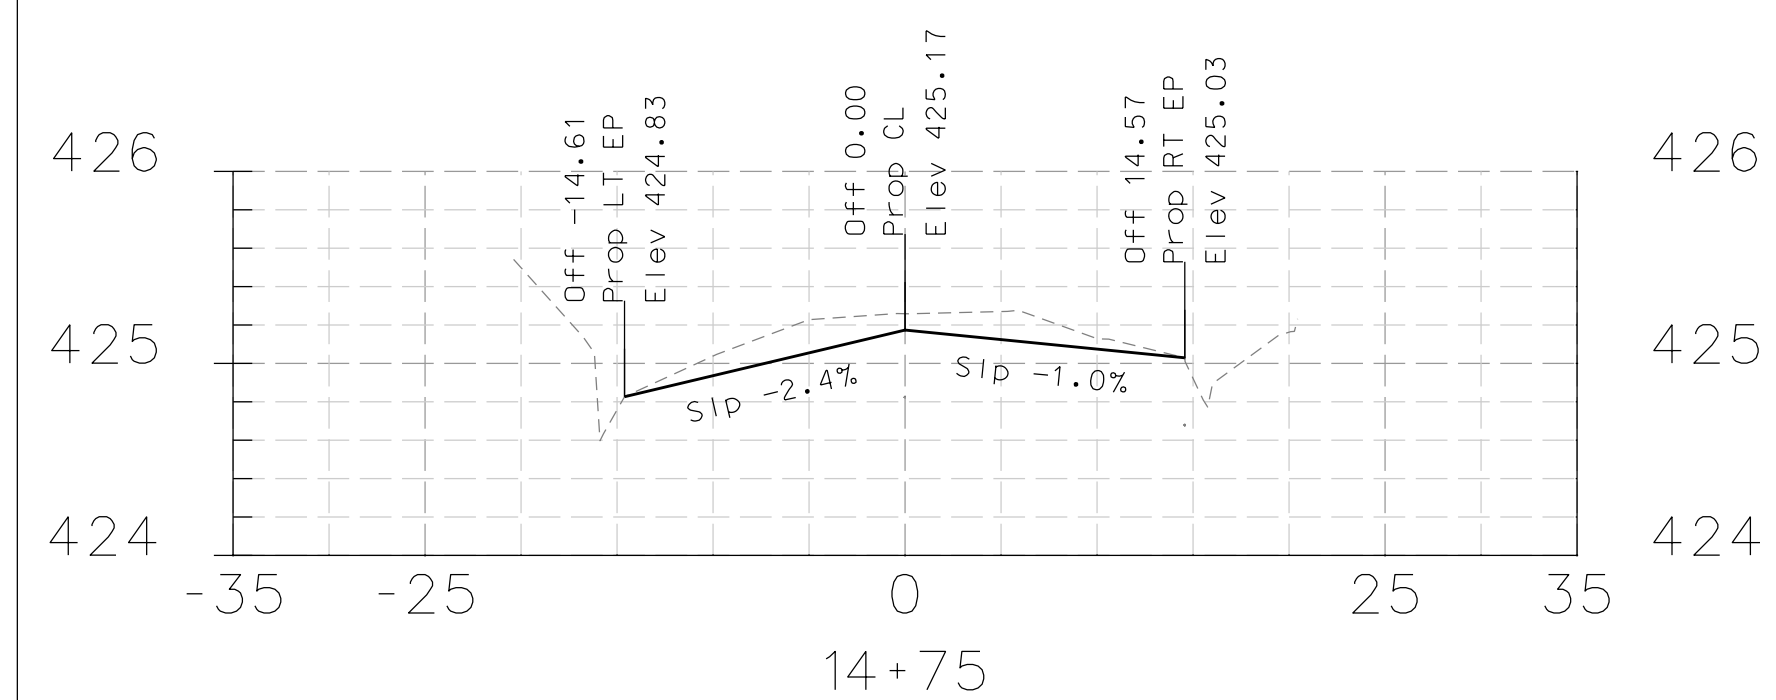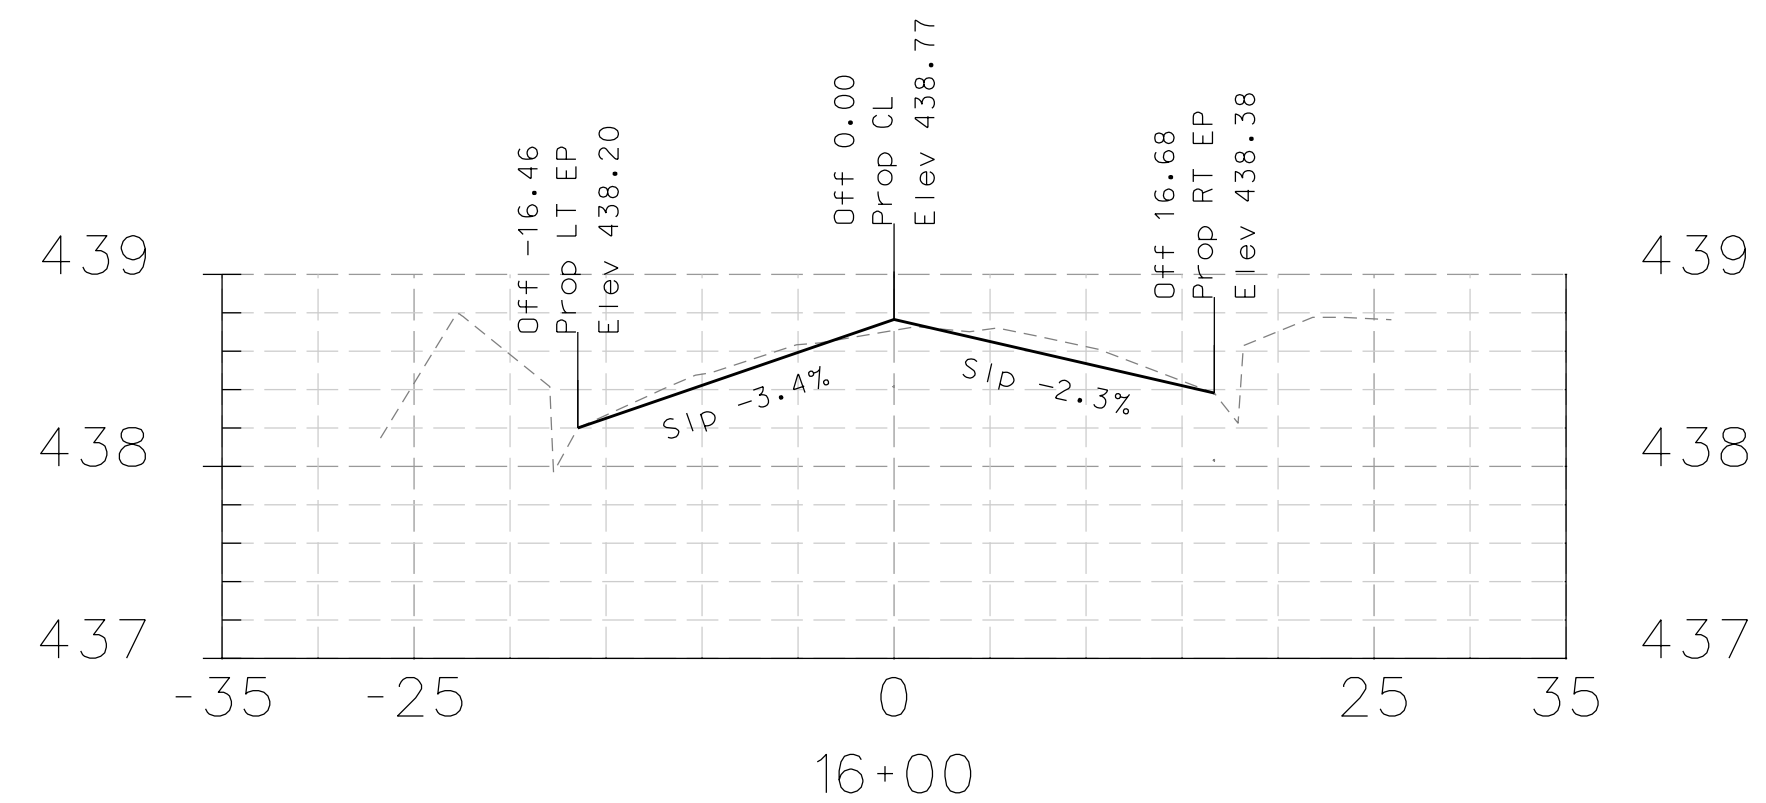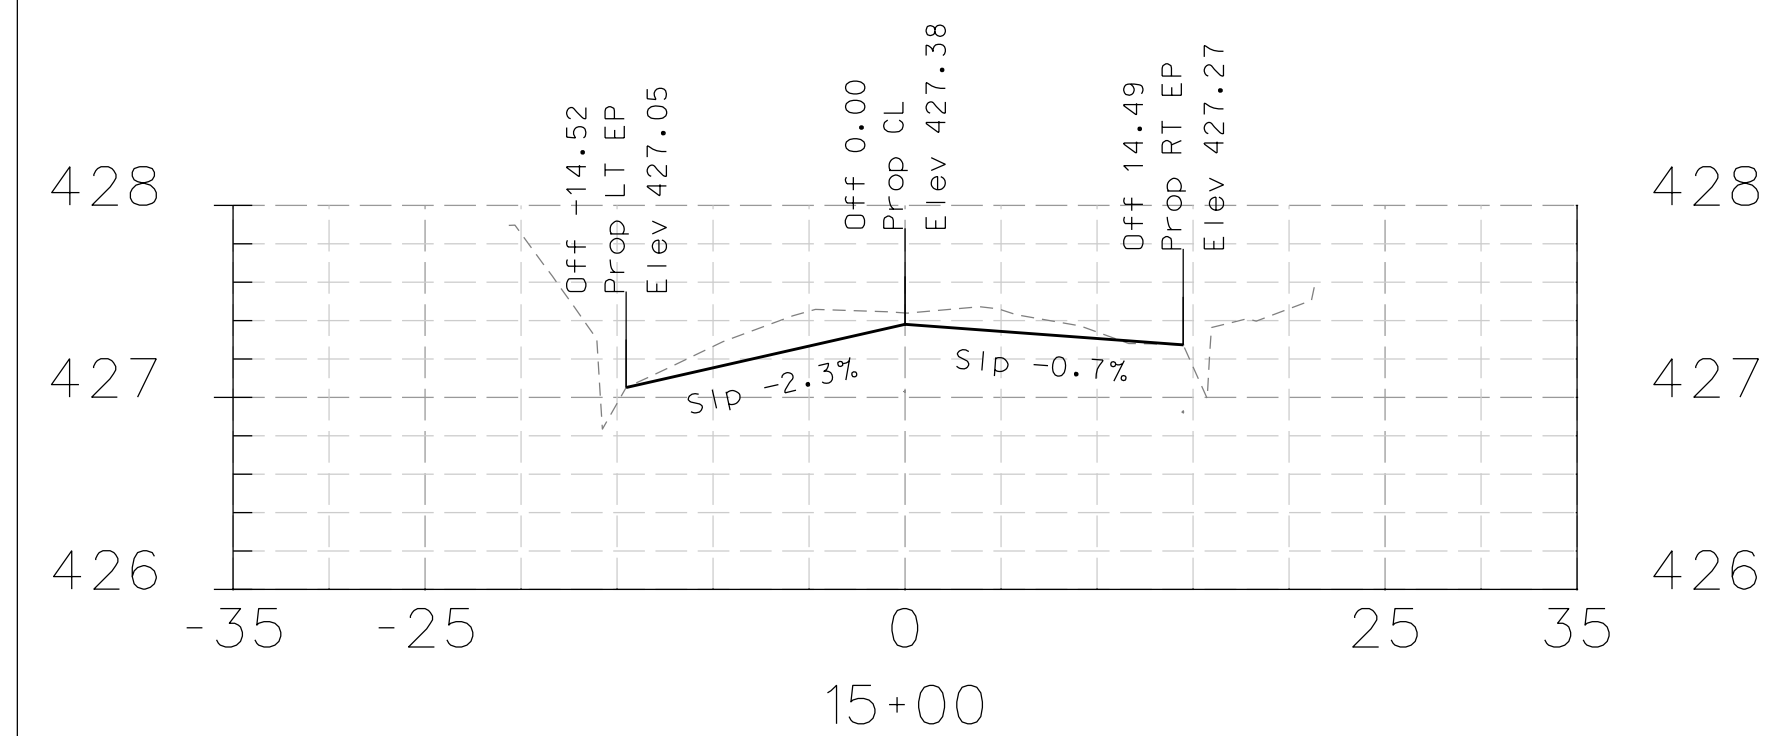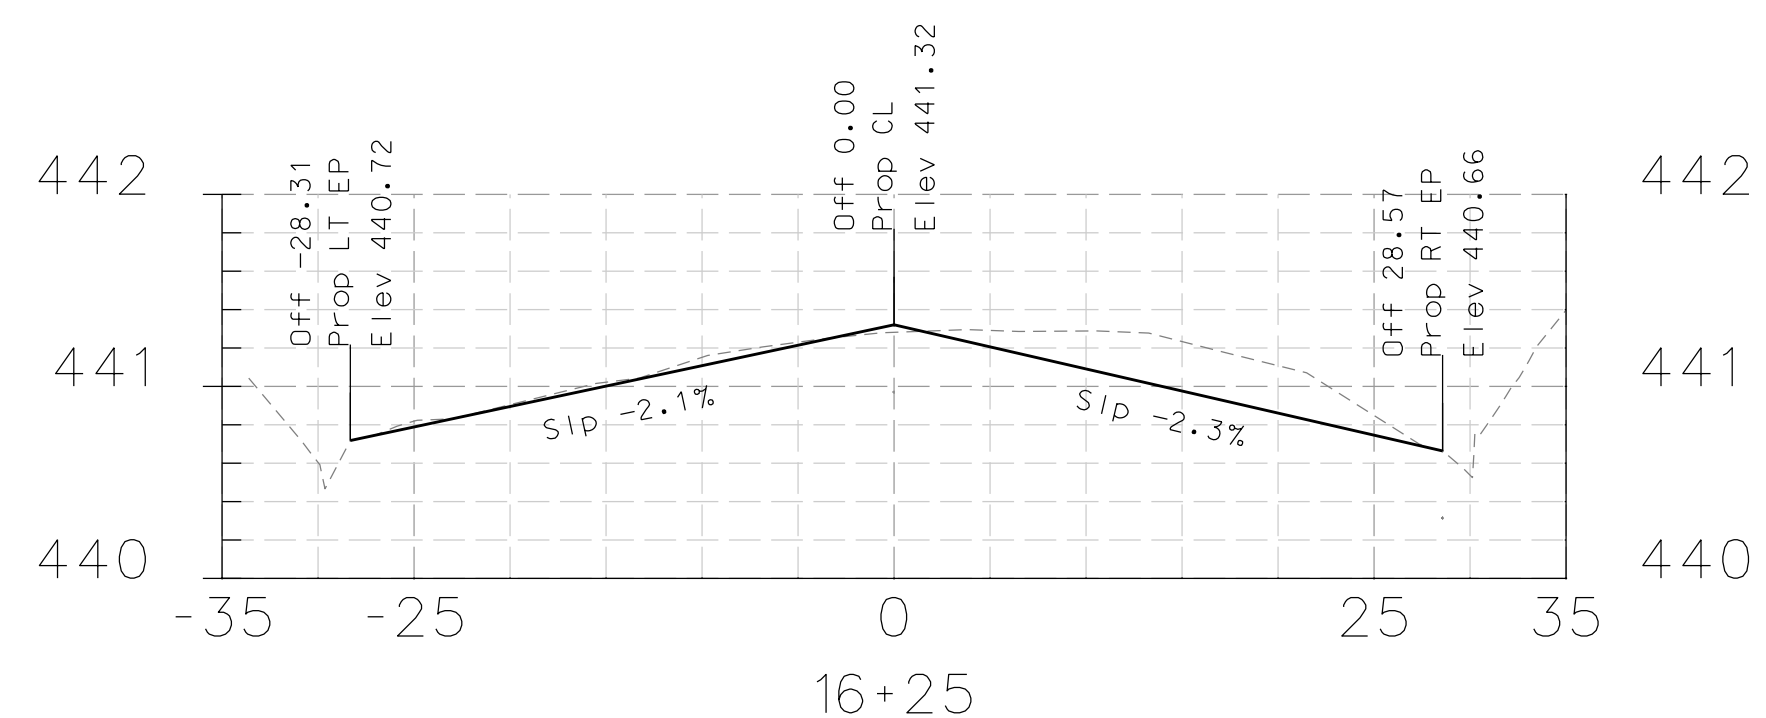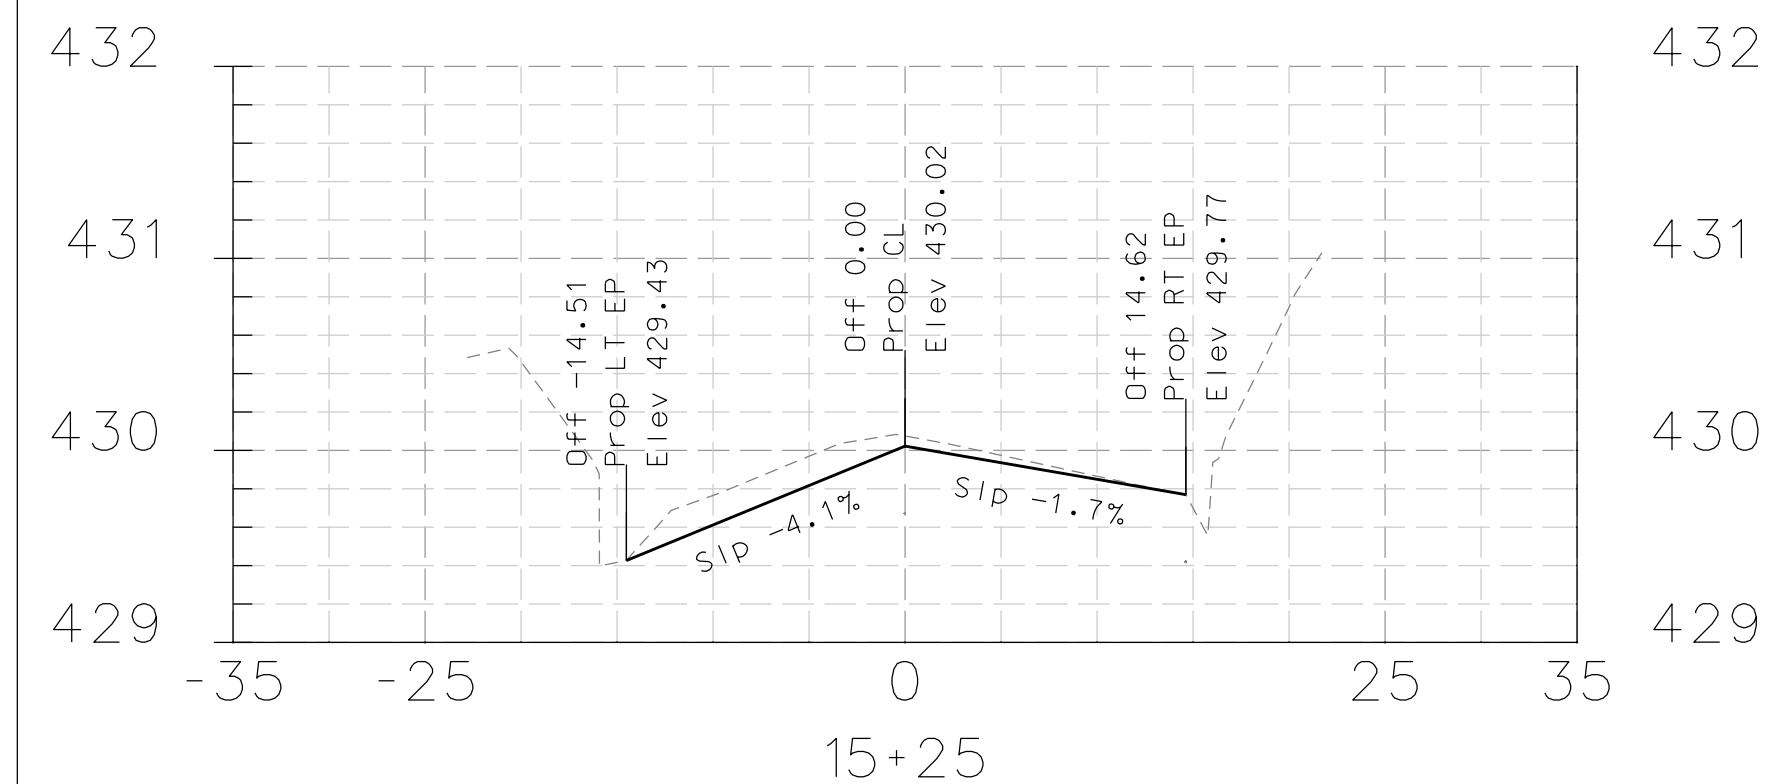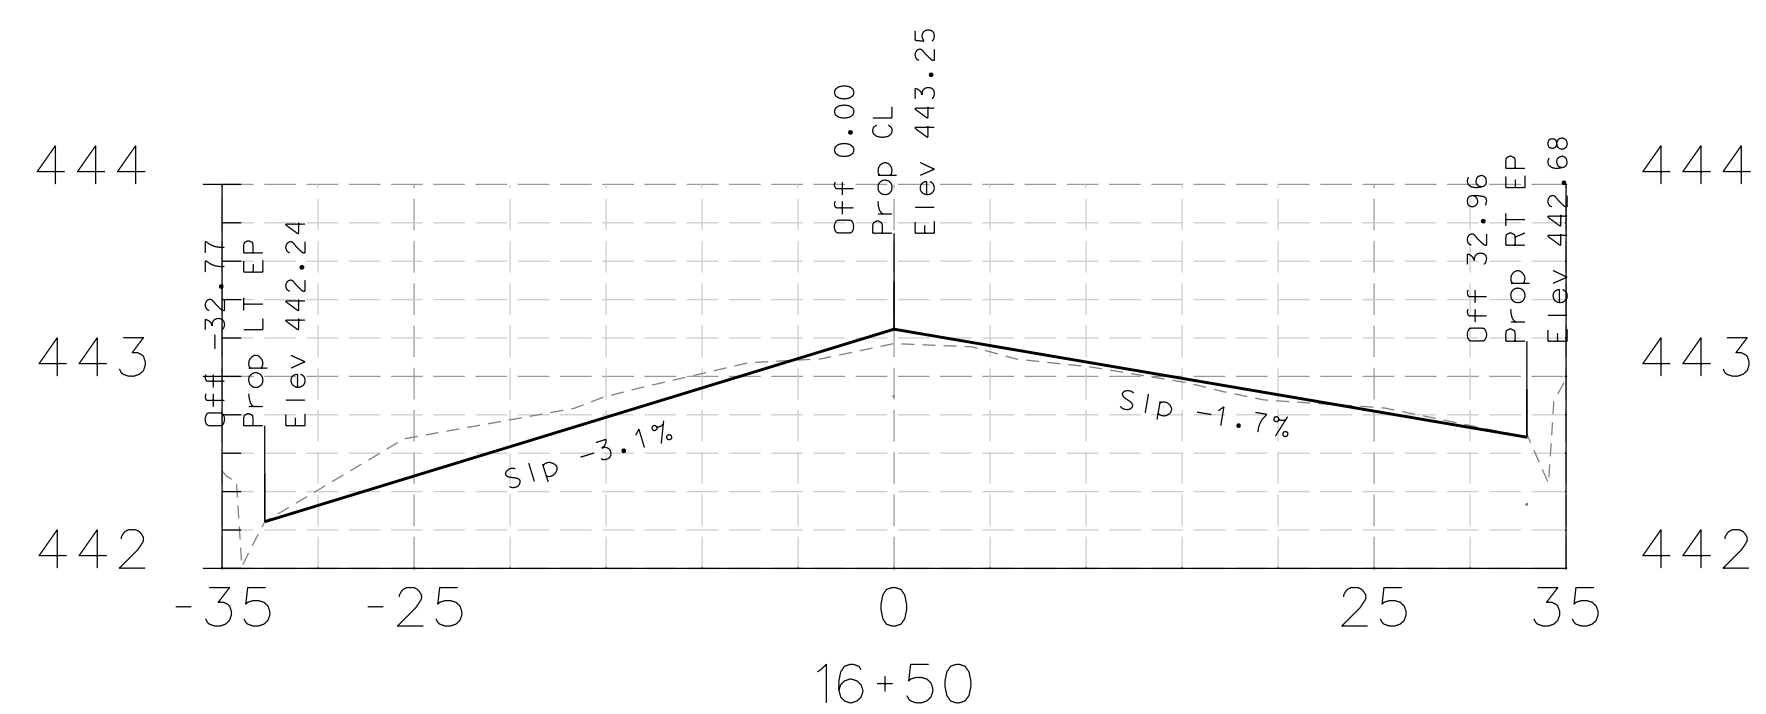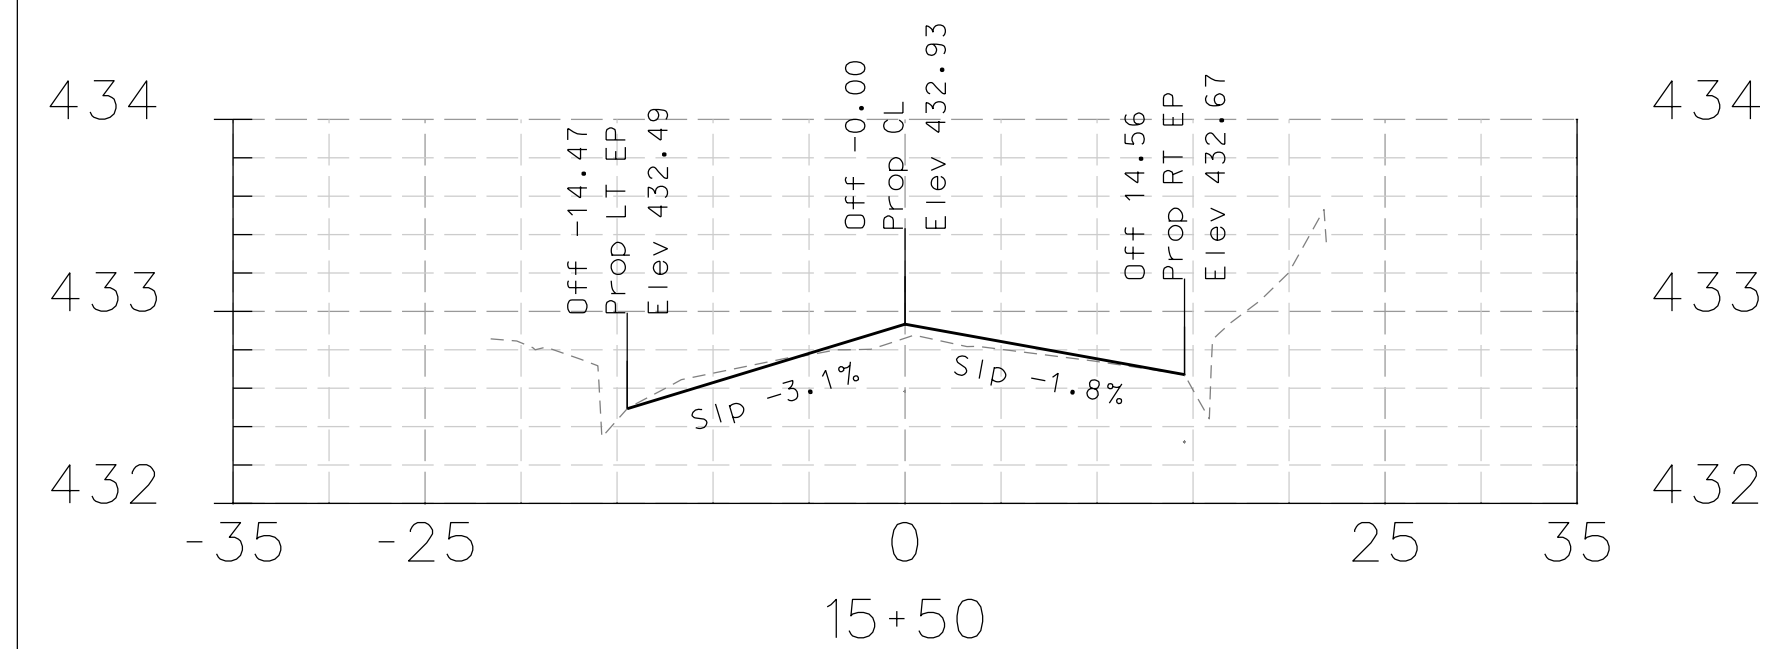

DATE	MARK	REVISION	INIT.

Designed by: JML
 Drawn by: JML
 Checked by: MJM
 Reviewed by: FKS
 Date: 4-10-14

SIGN: *[Signature]*
 DATE: 4-10-14












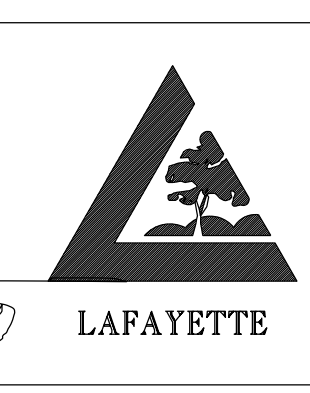


LAFAYETTE
 3675 Mount Diablo Boulevard, Suite 210
 Lafayette, California, 94549-1968
 (925) 299-3217 Fax (925) 284-3169
 www.ci.lafayette.ca.us

REVIEWED BY:
 CITY OF LAFAYETTE
[Signature]
 Tony Co. Engineering Services Manager
 Date: 4-10-14

CITY OF LAFAYETTE
 PROJECT NO. 014-9698
 2014 ROAD REHABILITATION PROJECT
 CONTRA COSTA COUNTY CALIFORNIA


SANDALWOOD COURT
 CROSS SECTIONS
 SCALE: H-1"=20' V-1"=1'
 SHEET 53 of 67

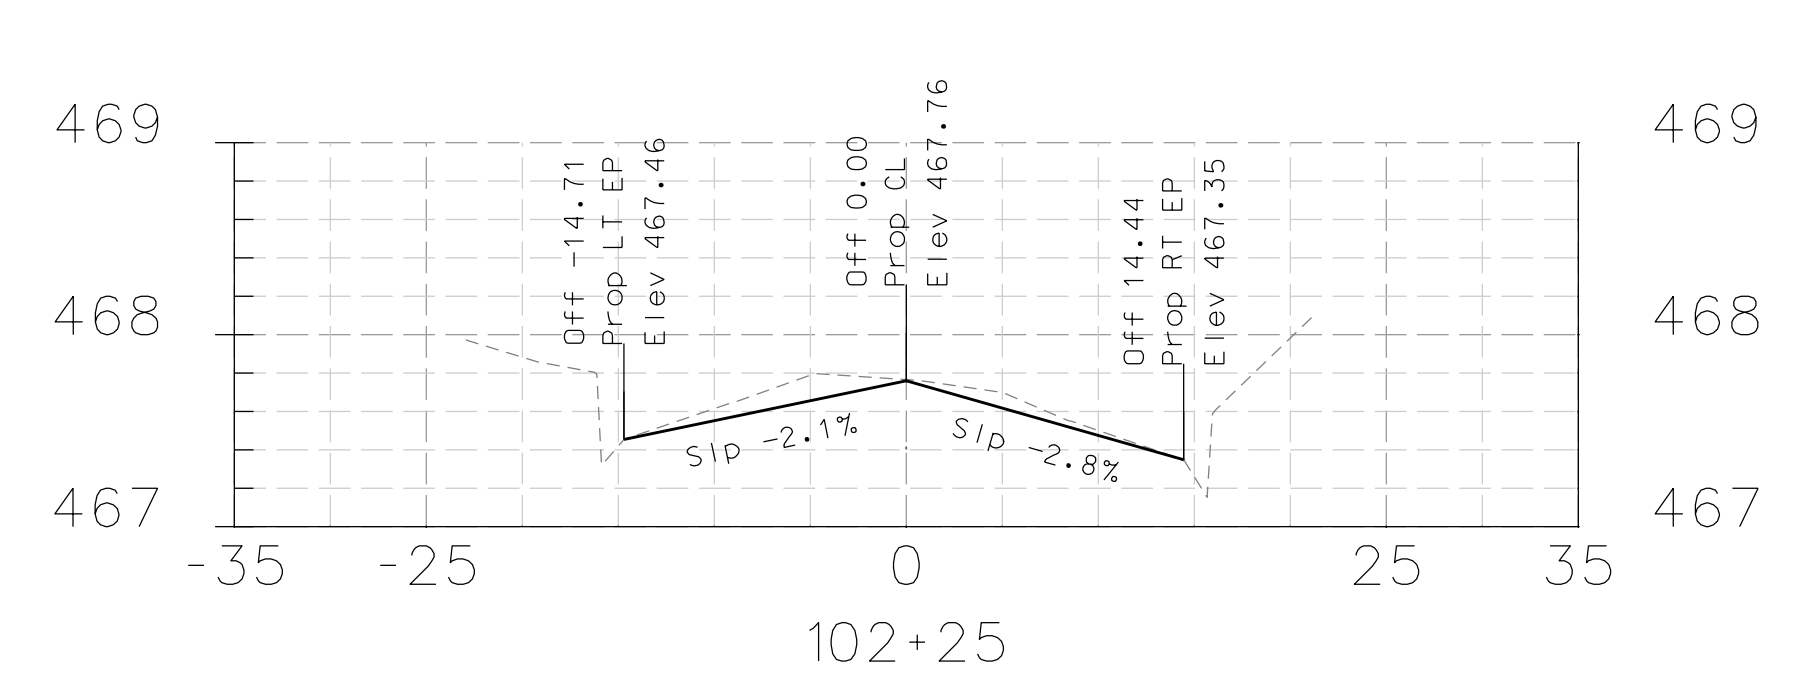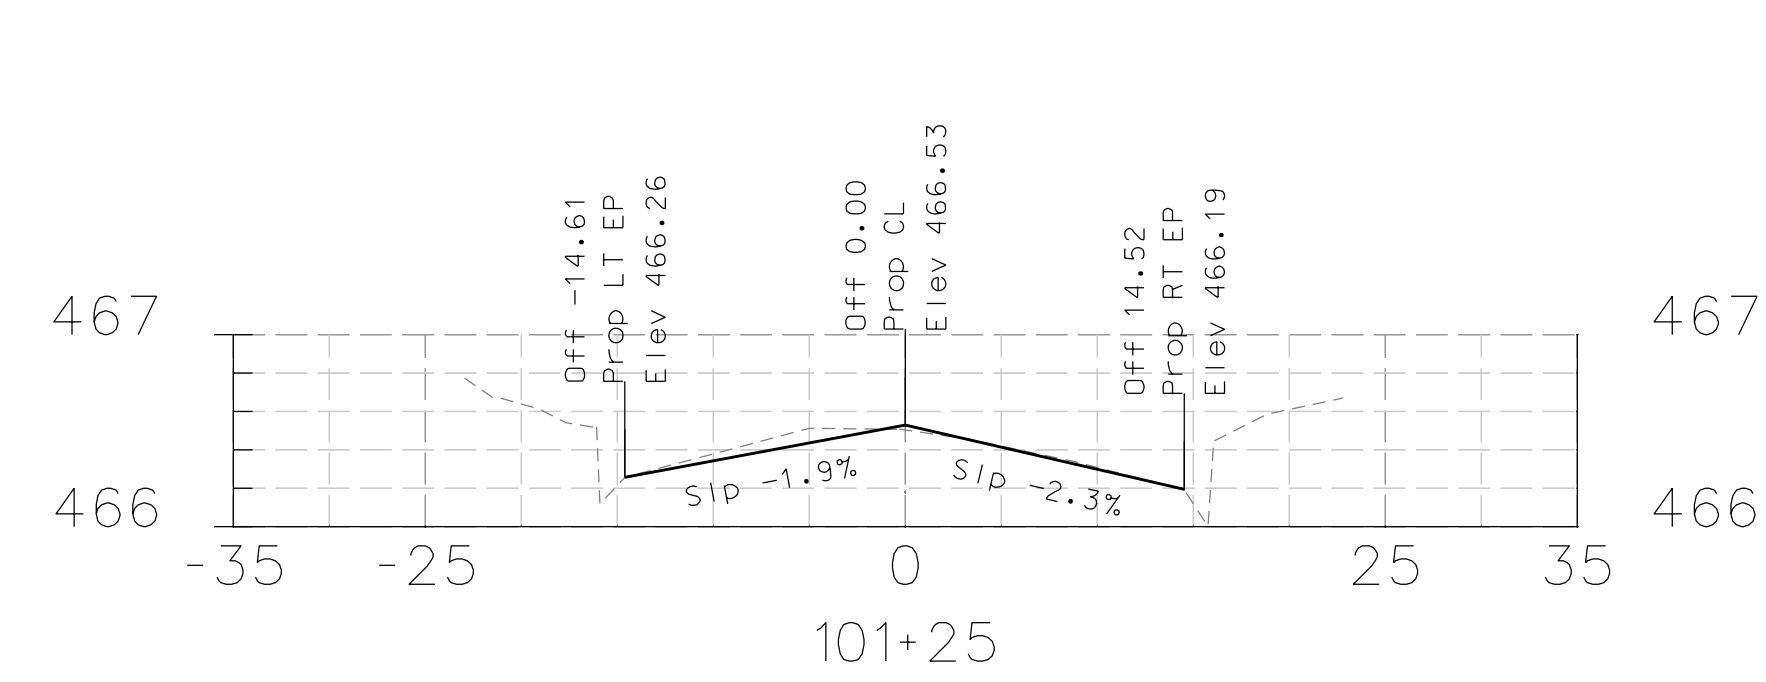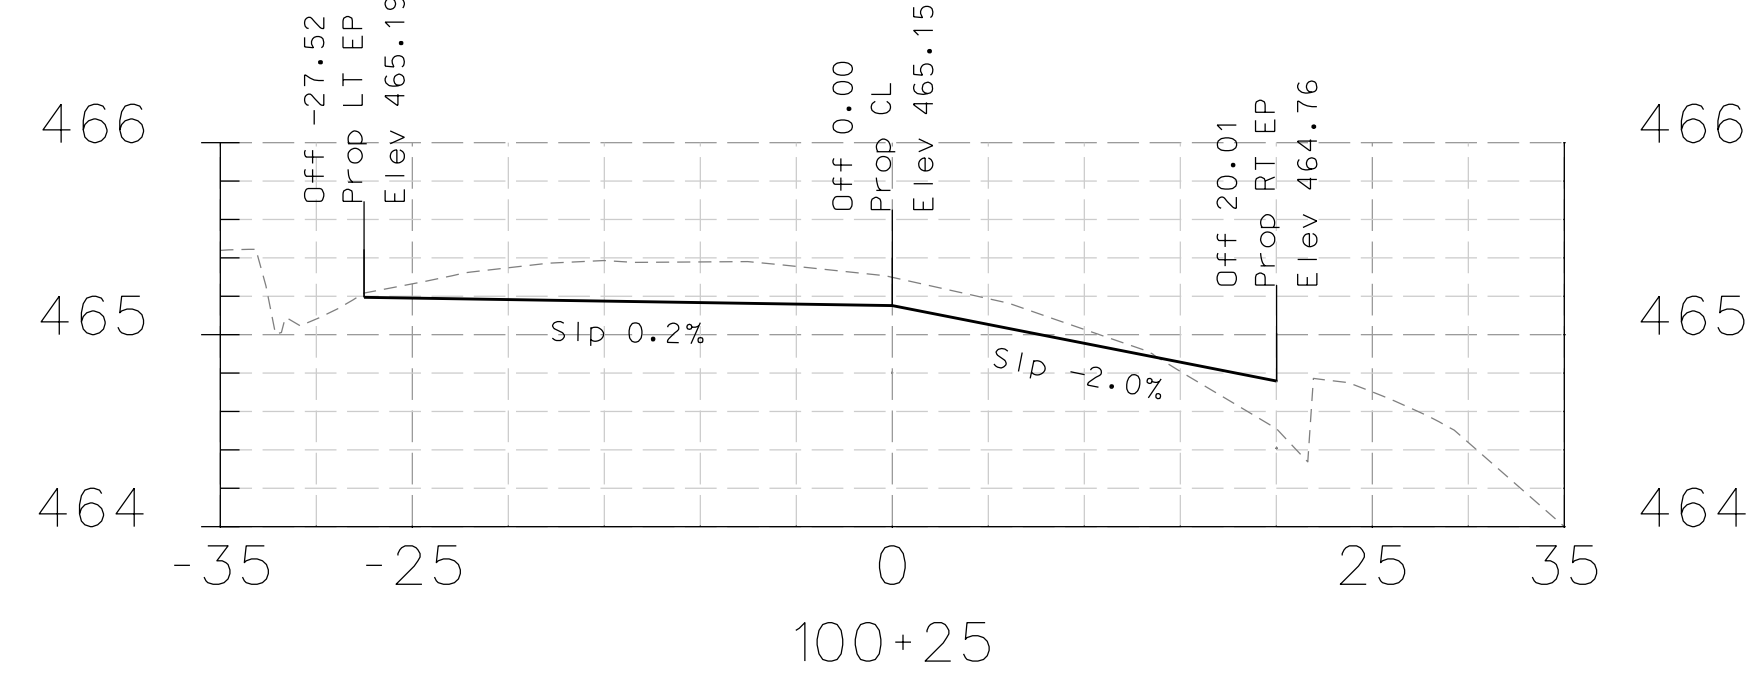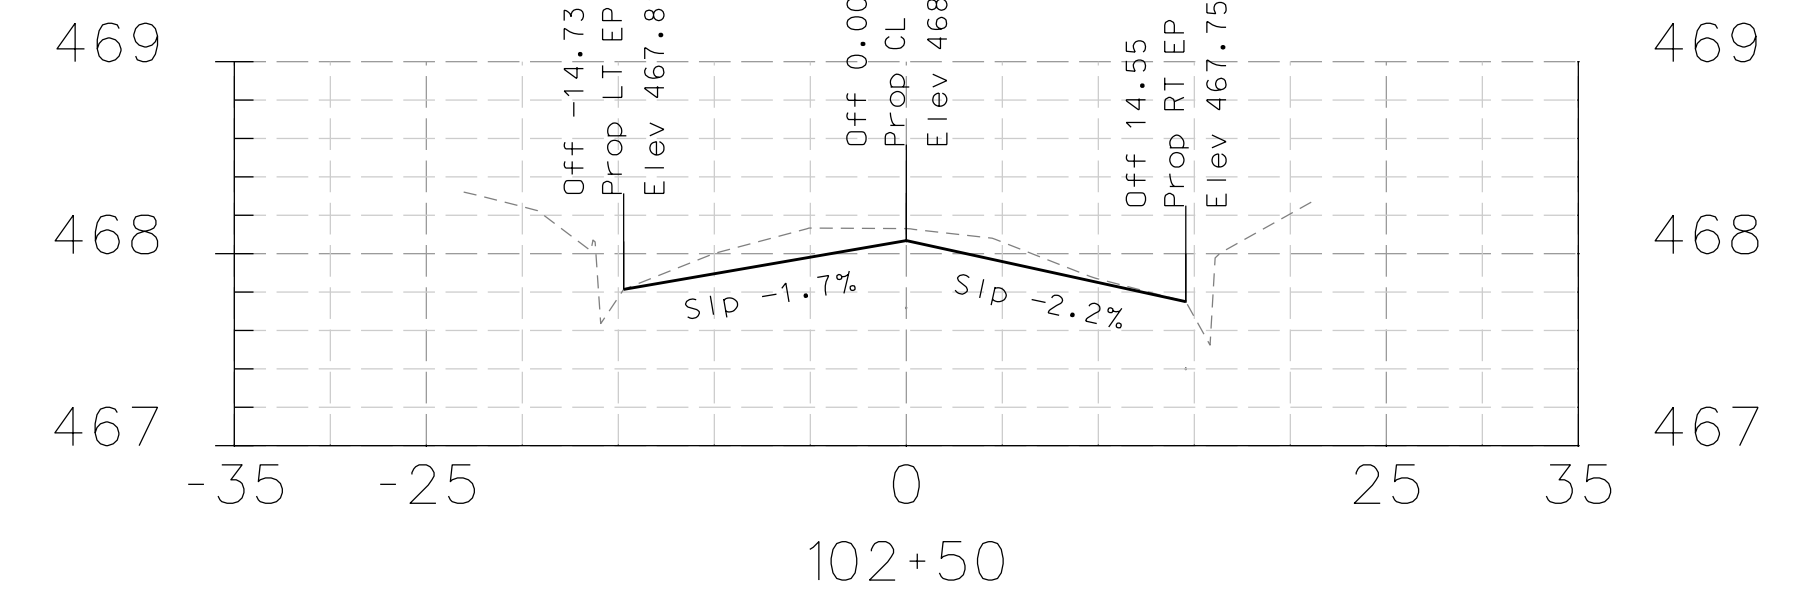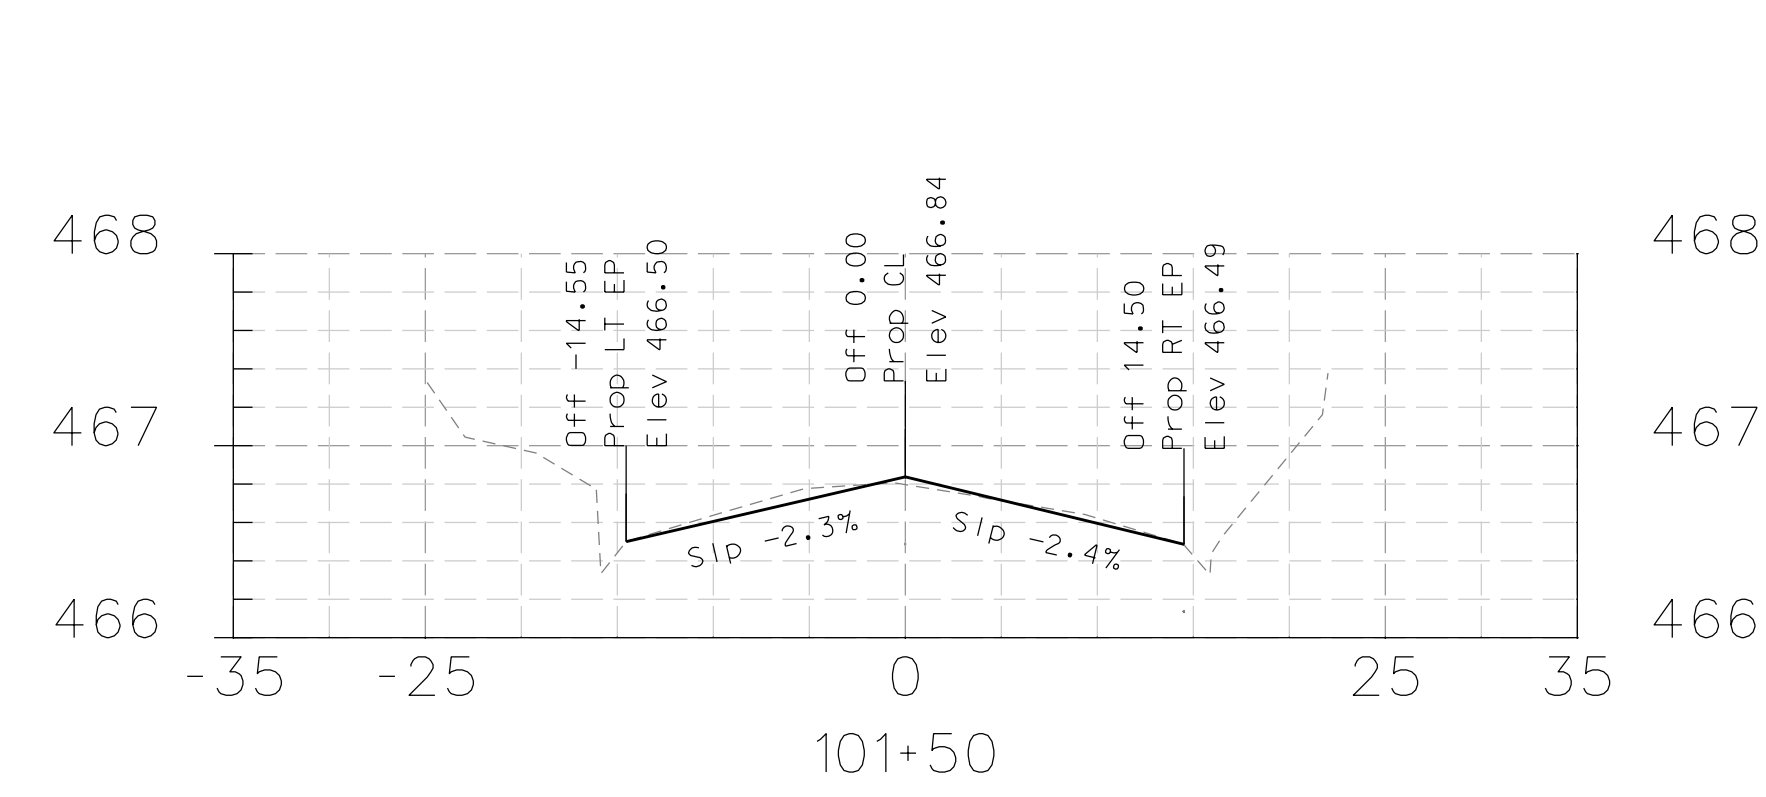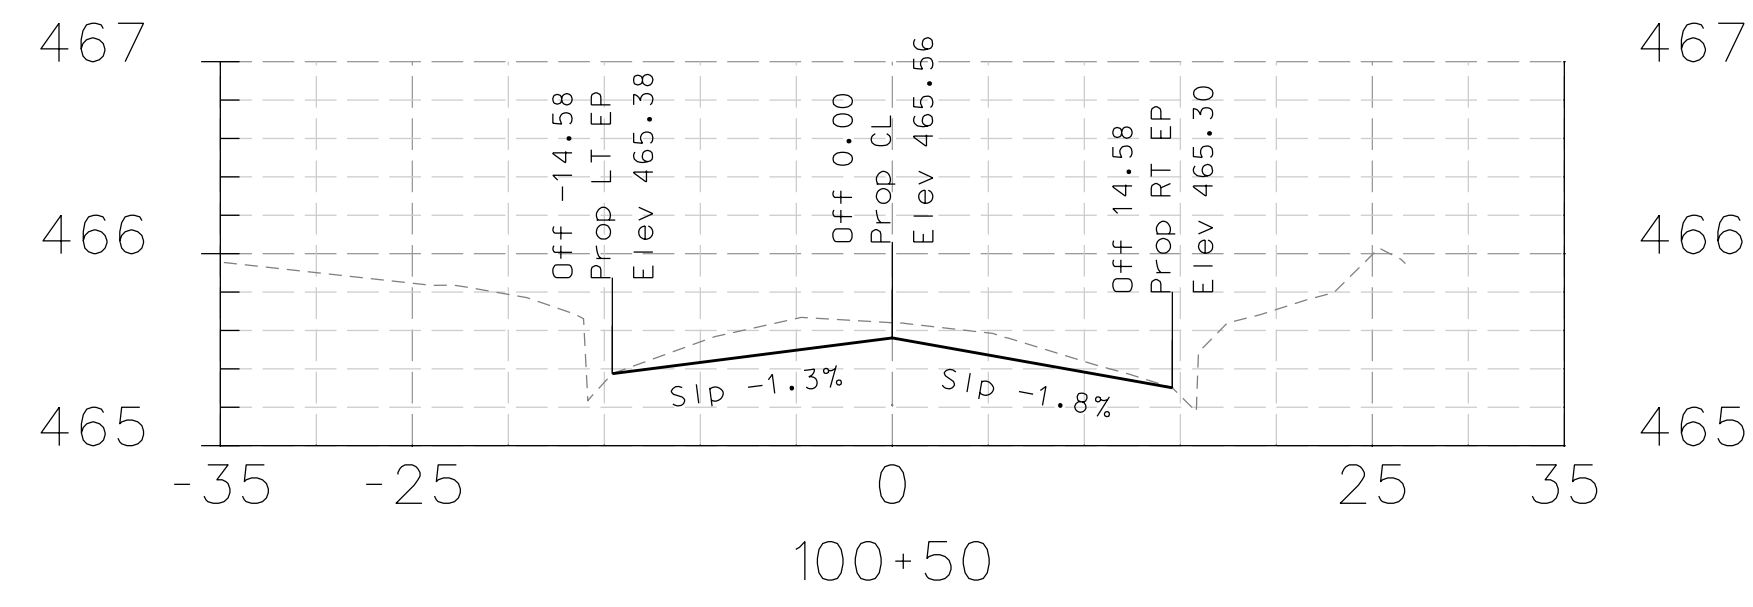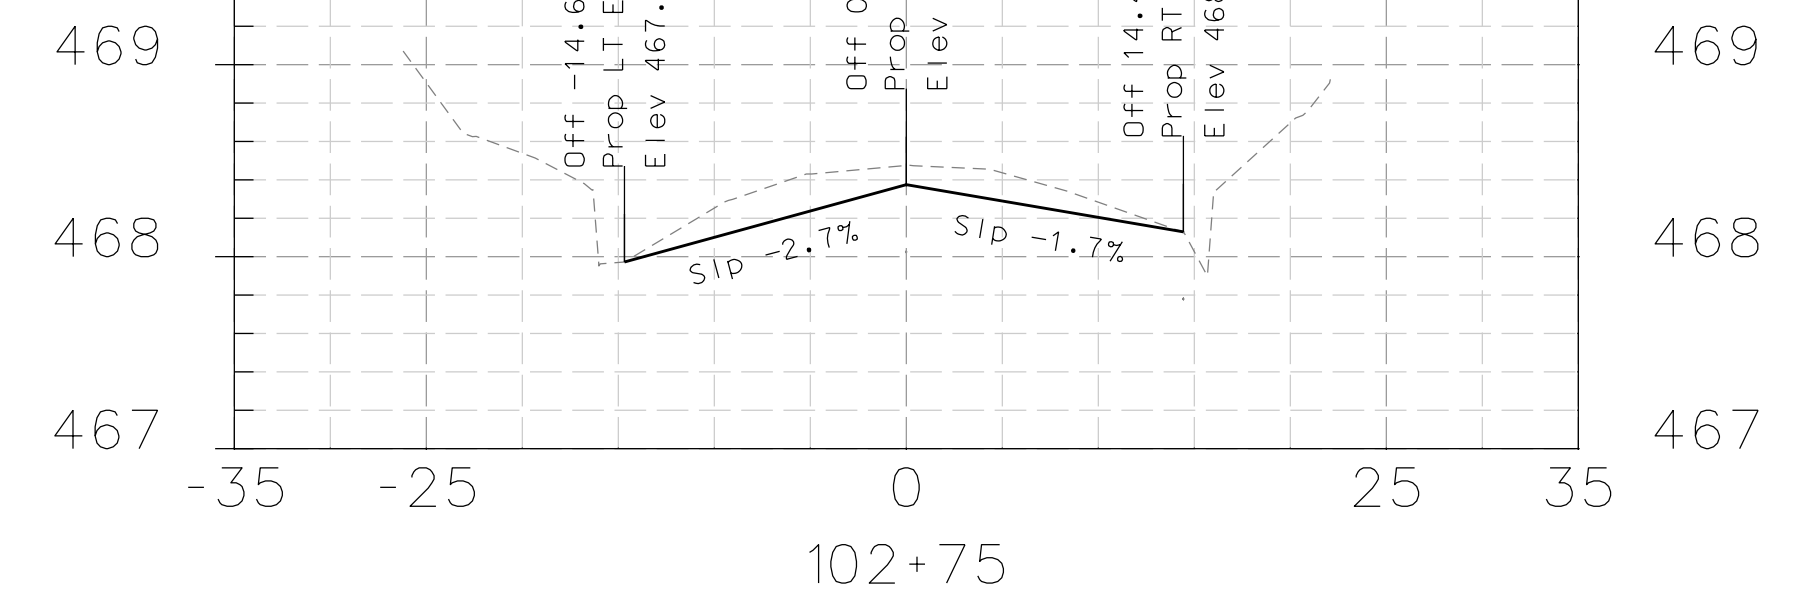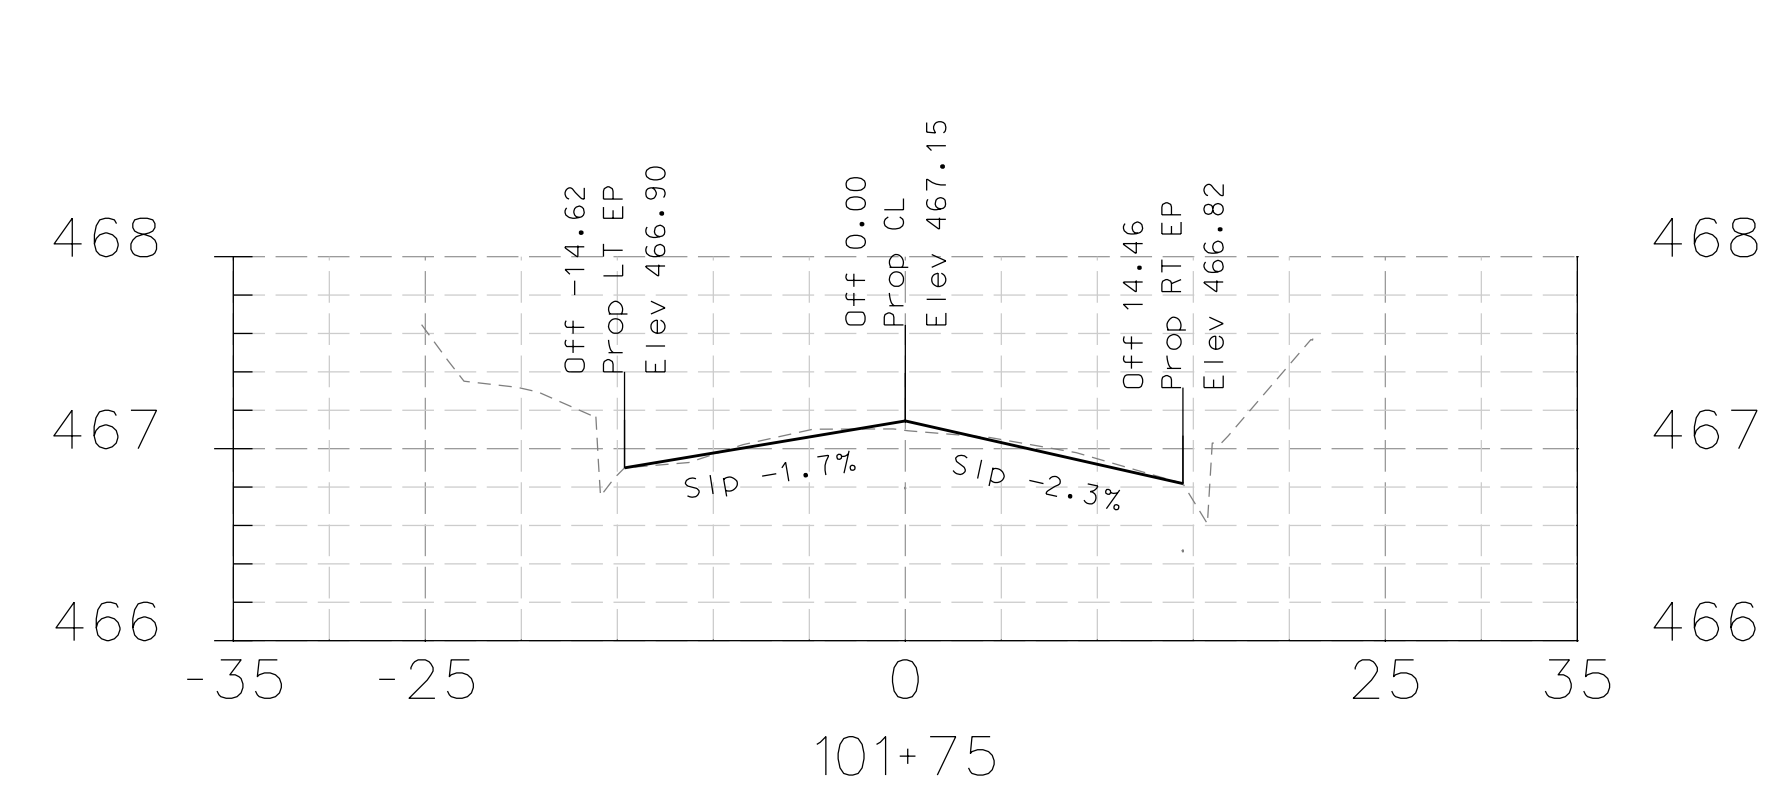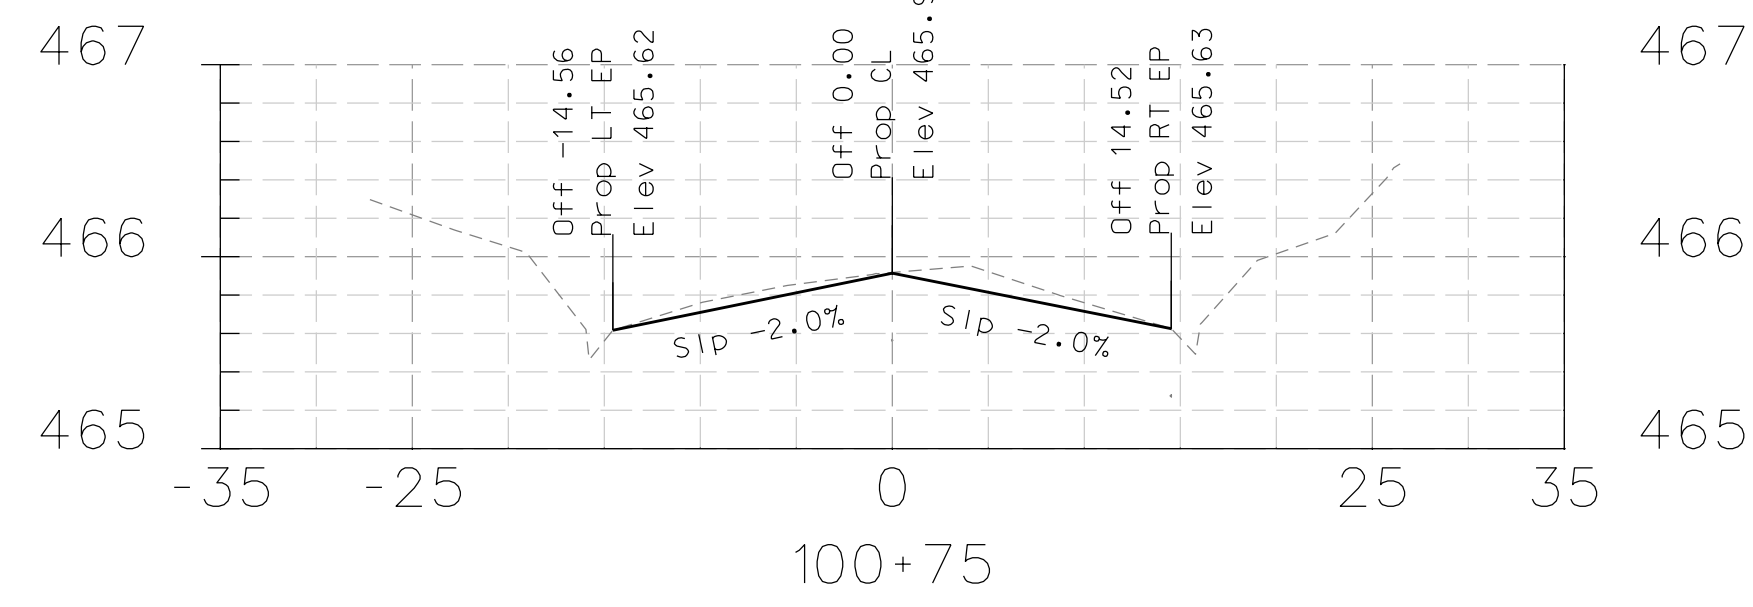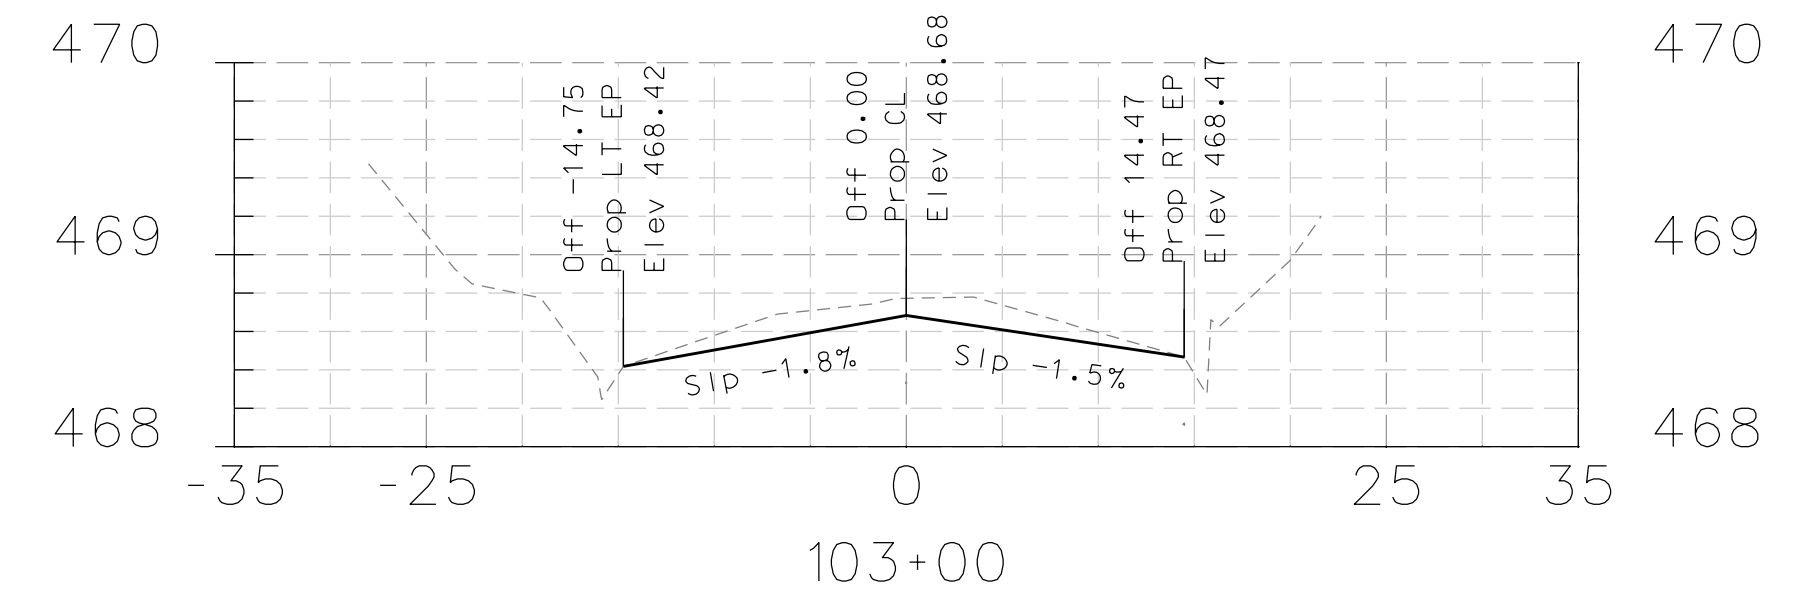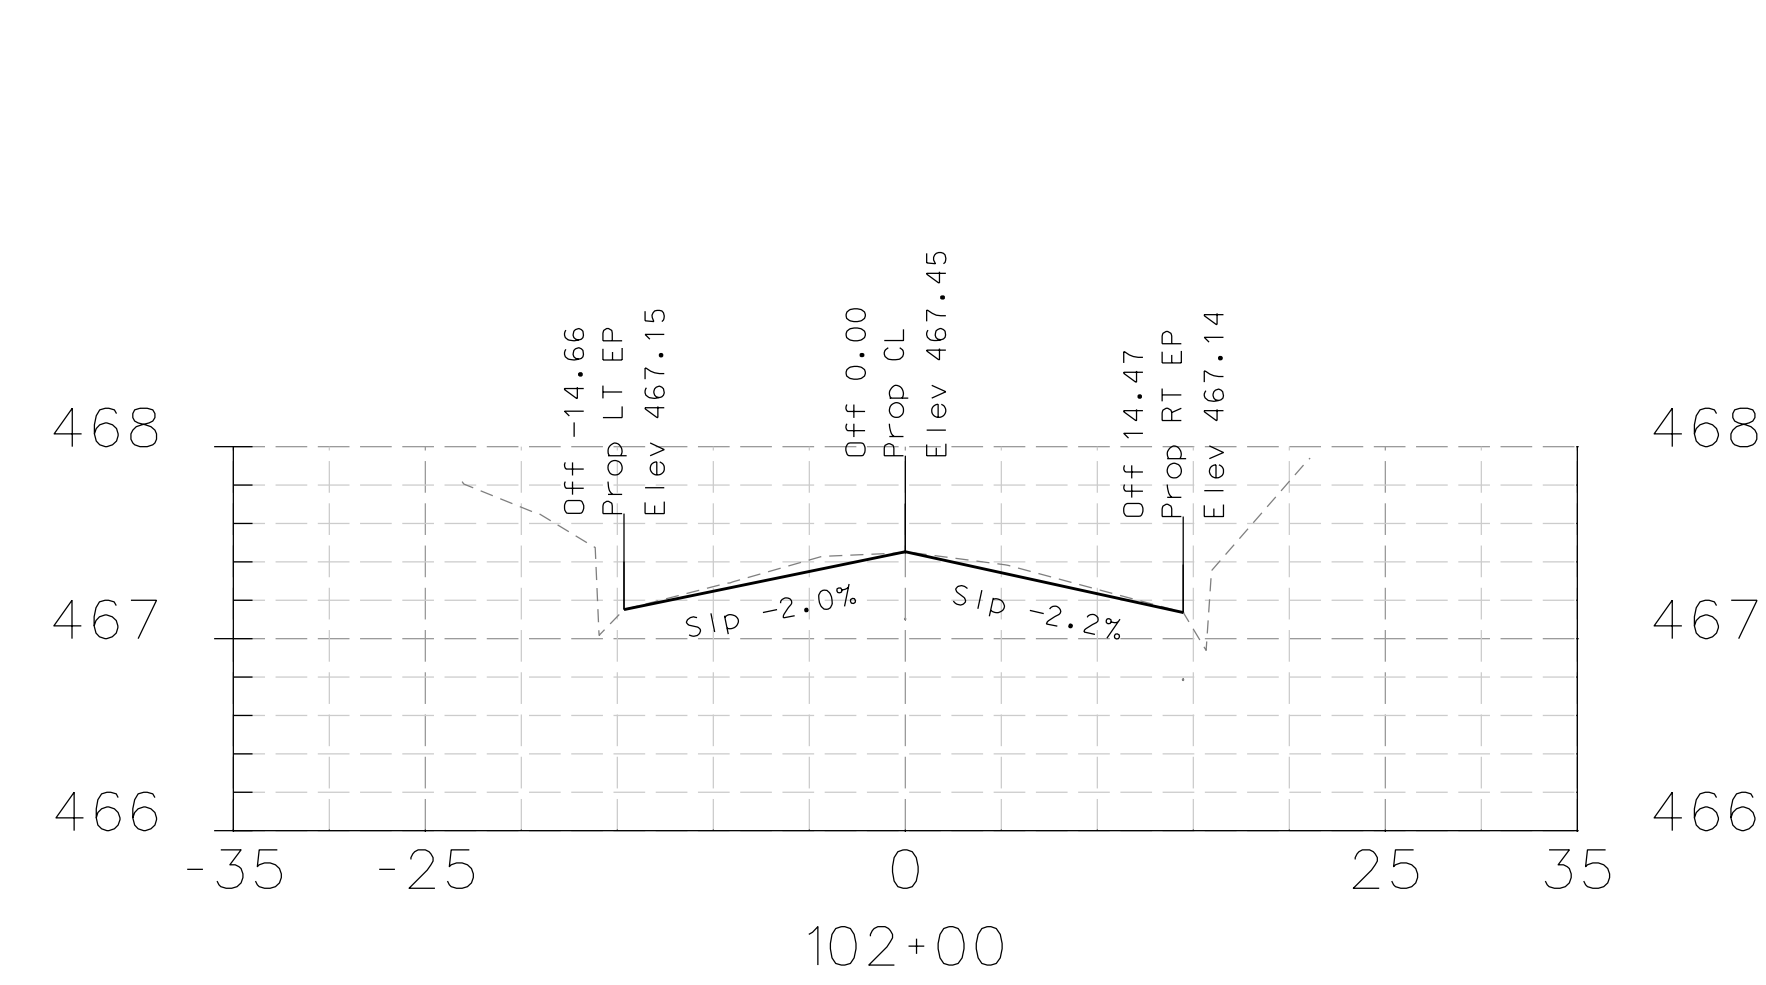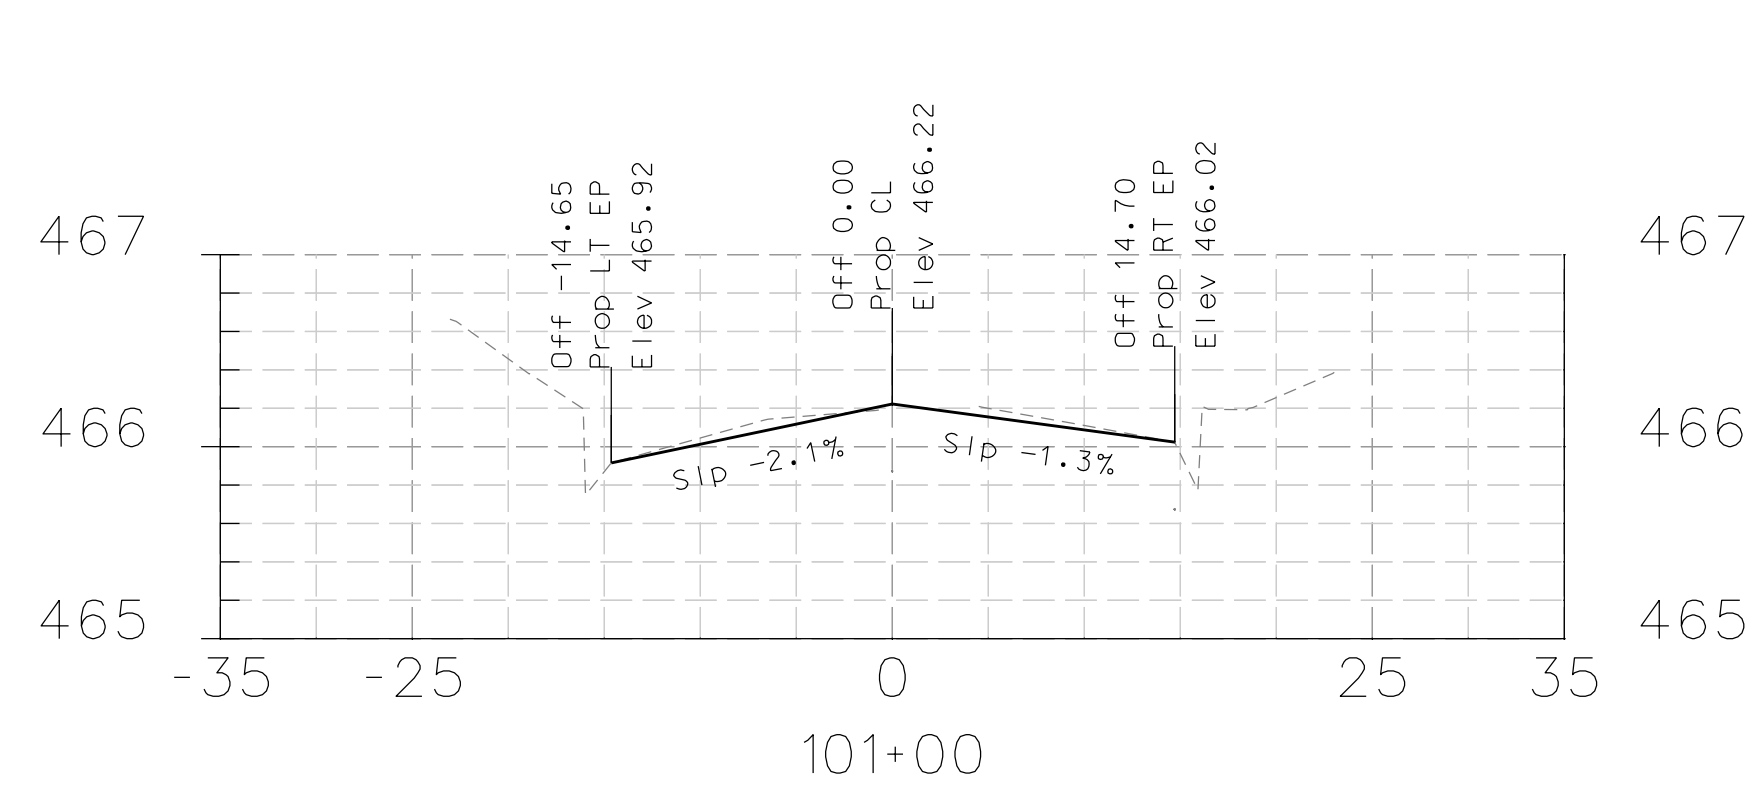

DATE	MARK	REVISION	INIT.

Designed by: JML
 Drawn by: JML
 Checked by: MJM
 Reviewed by: FKS
 Date: 4-10-14

SIGN: *[Signature]*
 DATE: 4-10-14












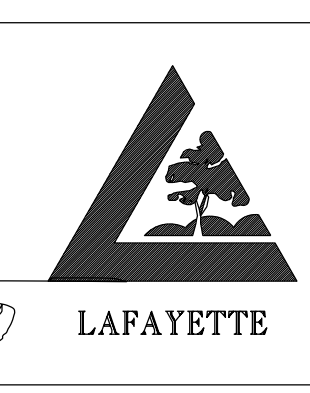


LAFAYETTE
 3675 Mount Diablo Boulevard, Suite 210
 Lafayette, California, 94549-1968
 (925) 299-3217 Fax (925) 284-3169
 www.ci.lafayette.ca.us

REVIEWED BY:
 CITY OF LAFAYETTE
[Signature]
 Tony Coe, Engineering Services Manager
 Date: 4-10-14

CITY OF LAFAYETTE
 PROJECT NO. 014-9698
 2014 ROAD REHABILITATION PROJECT
 CONTRA COSTA COUNTY CALIFORNIA

SWEETBRIER CIRCLE
 CROSS SECTIONS
 SCALE: H-1"=20' V-1"=1'
 SHEET 54 of 67

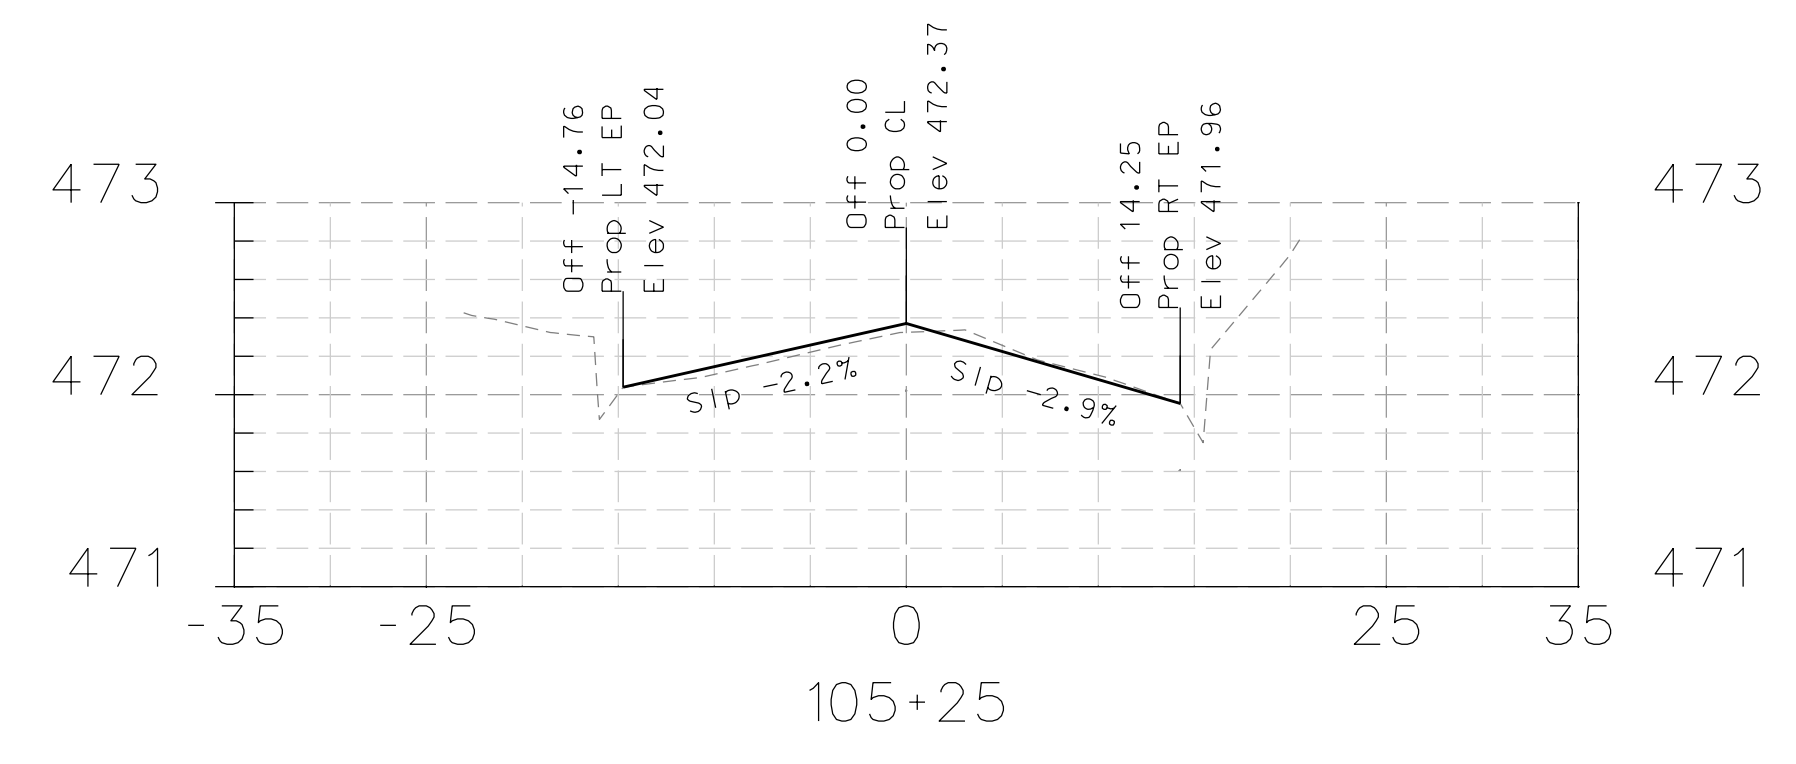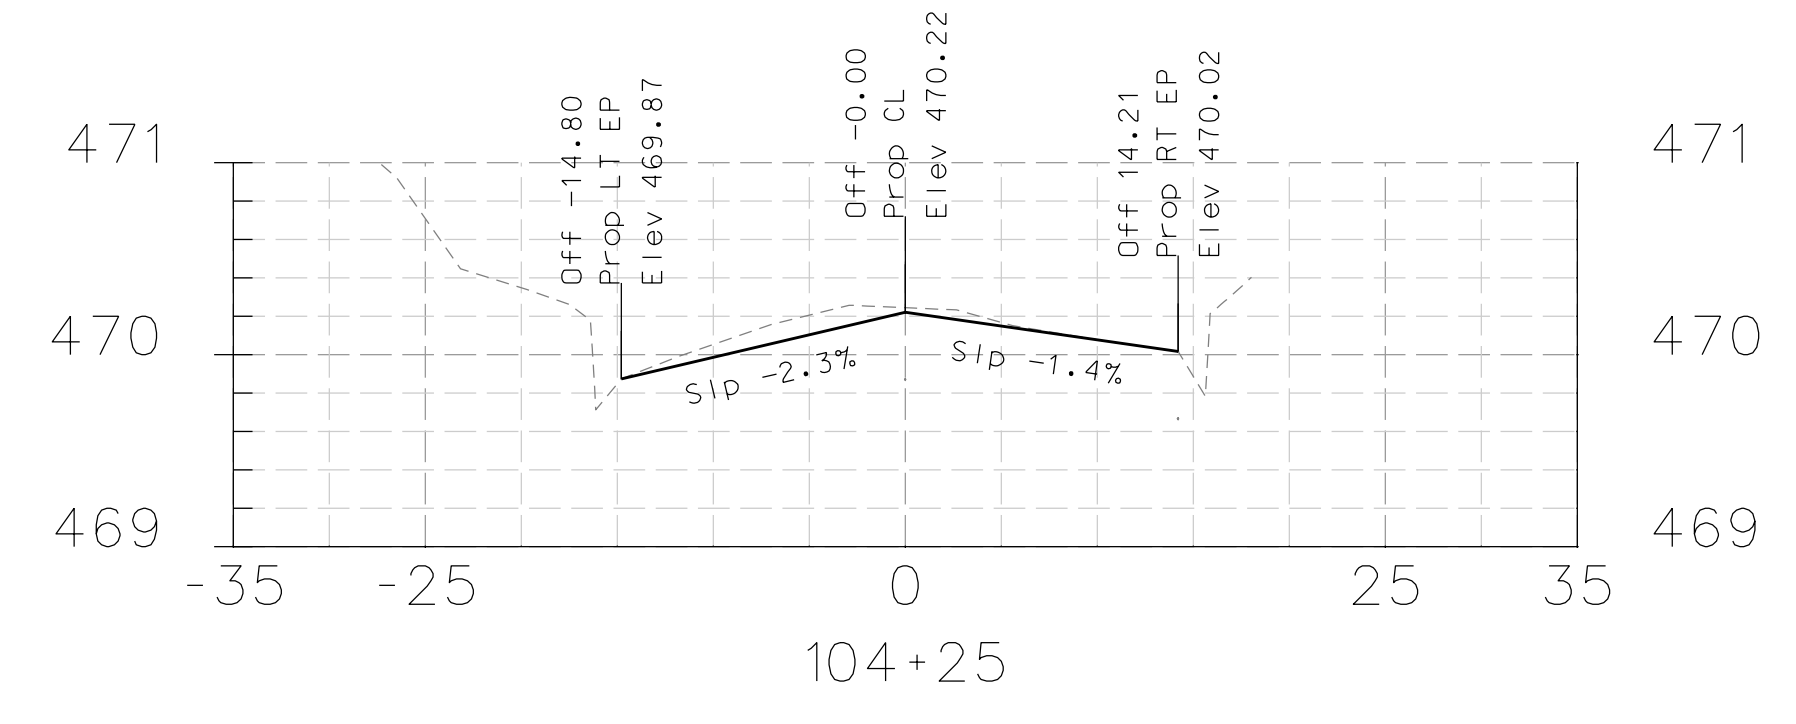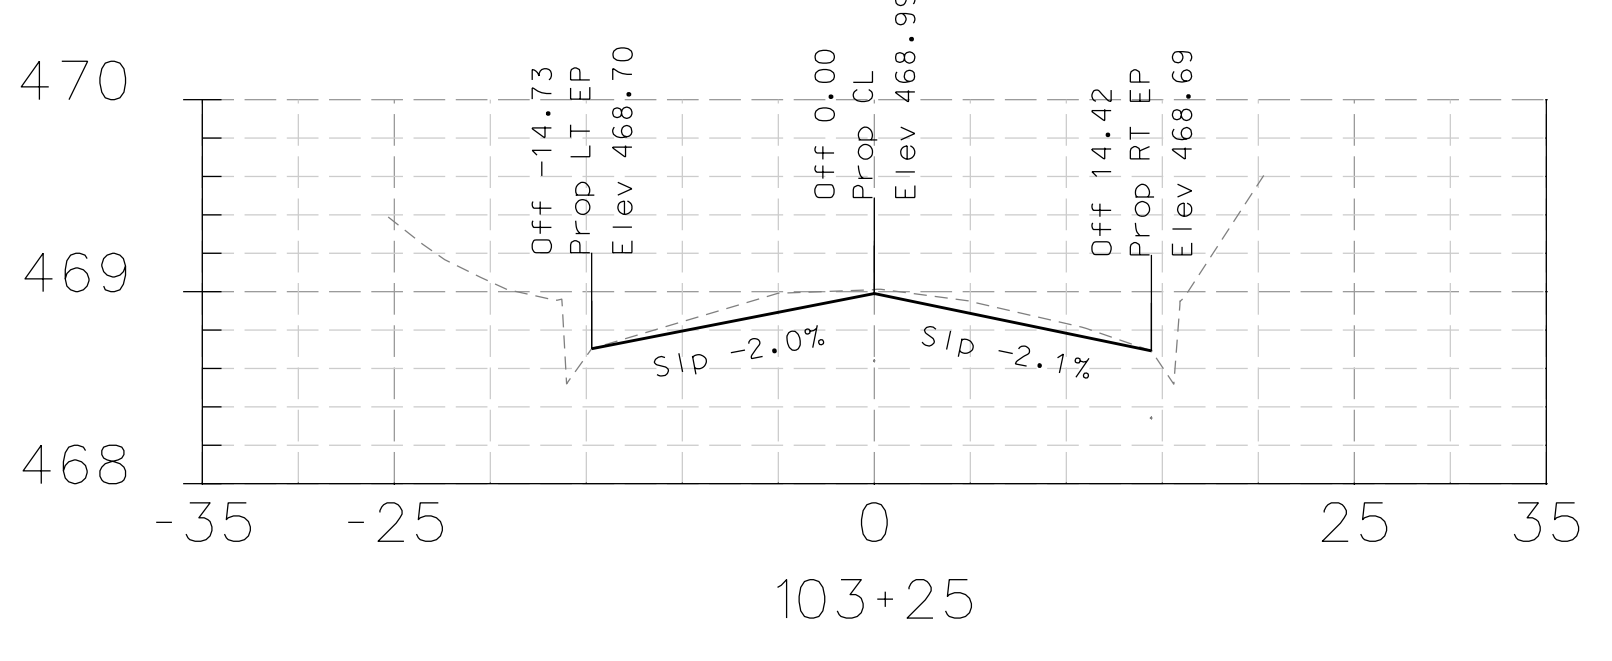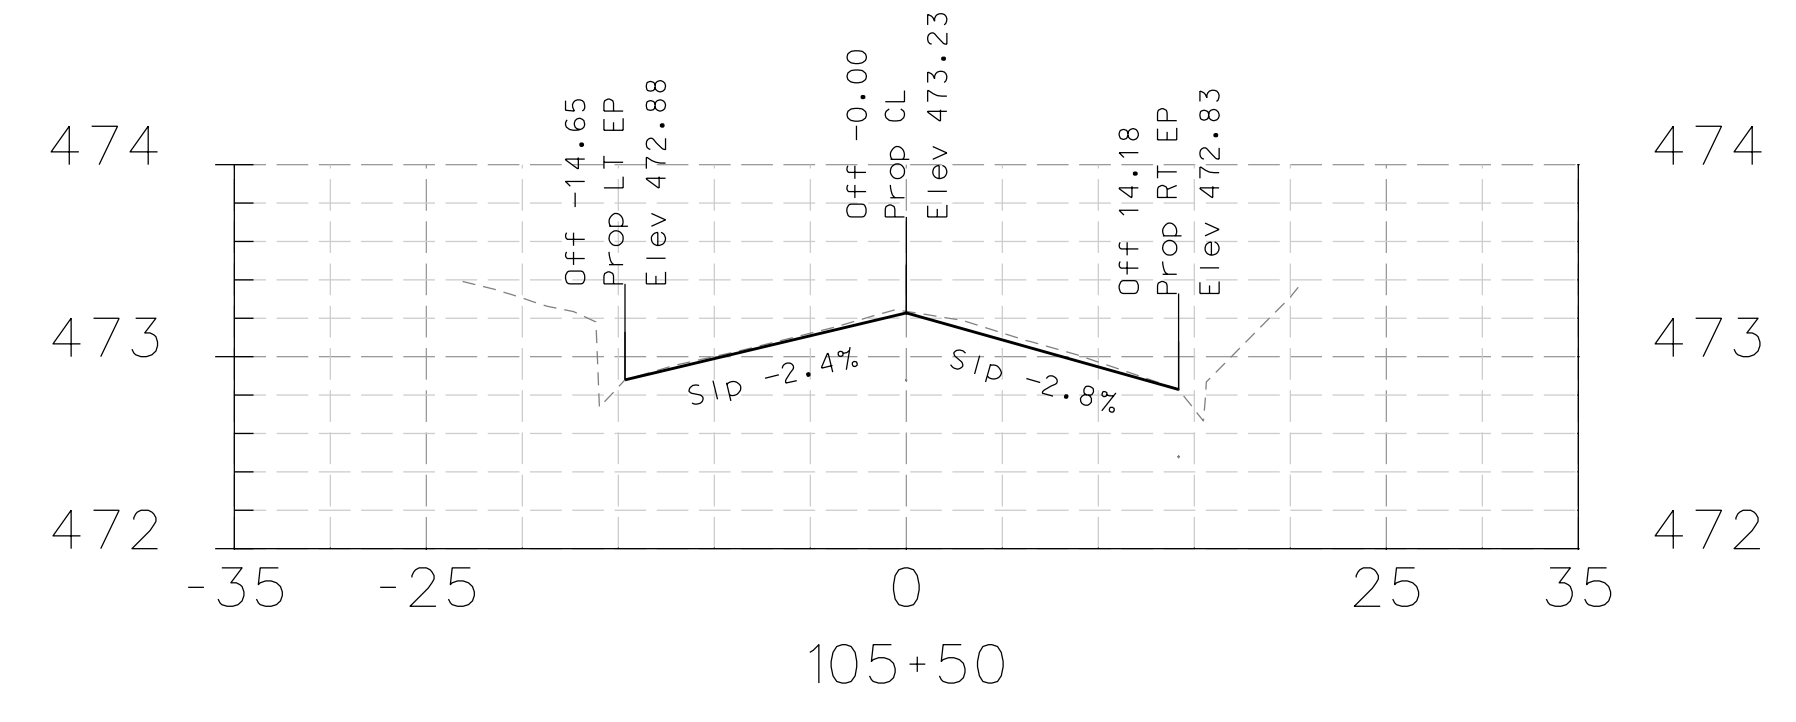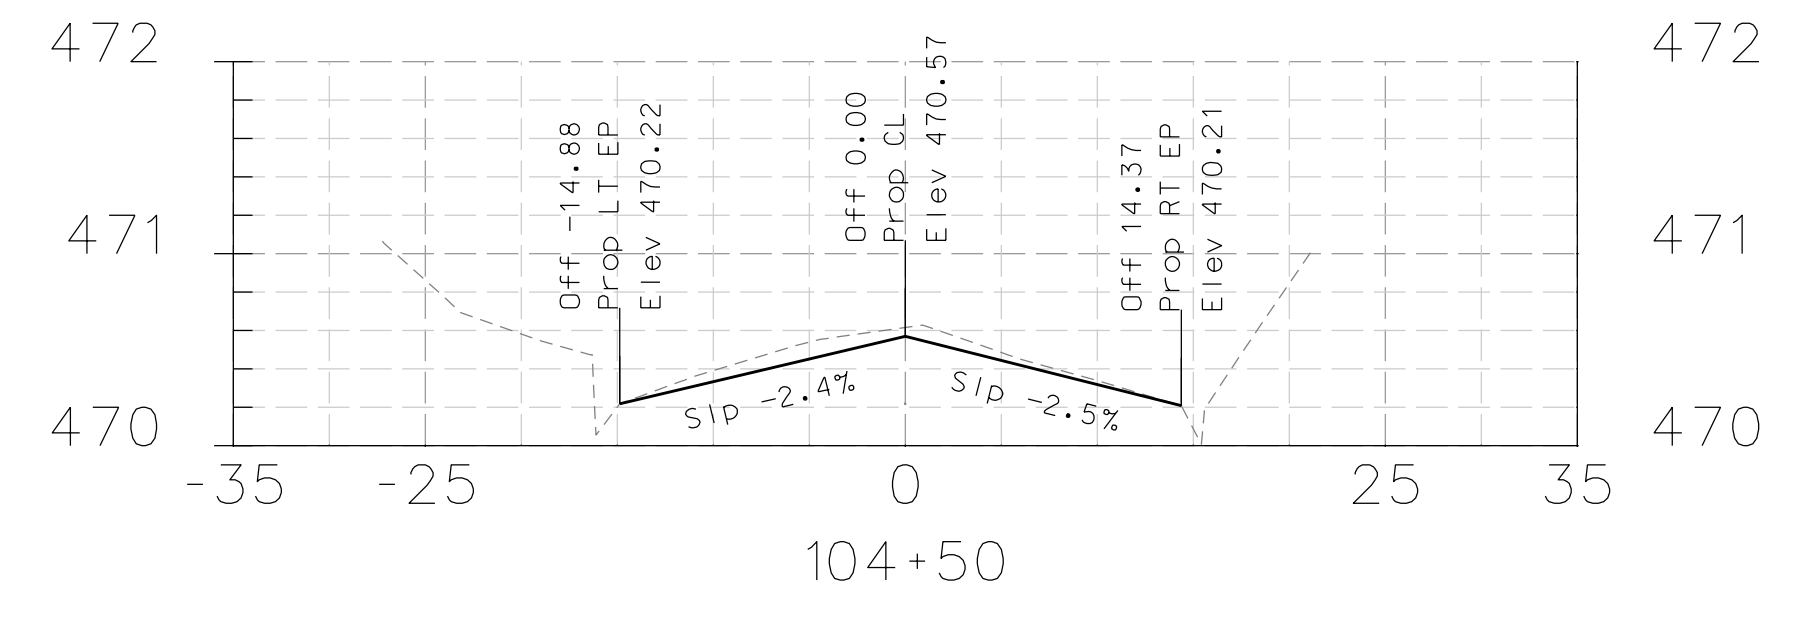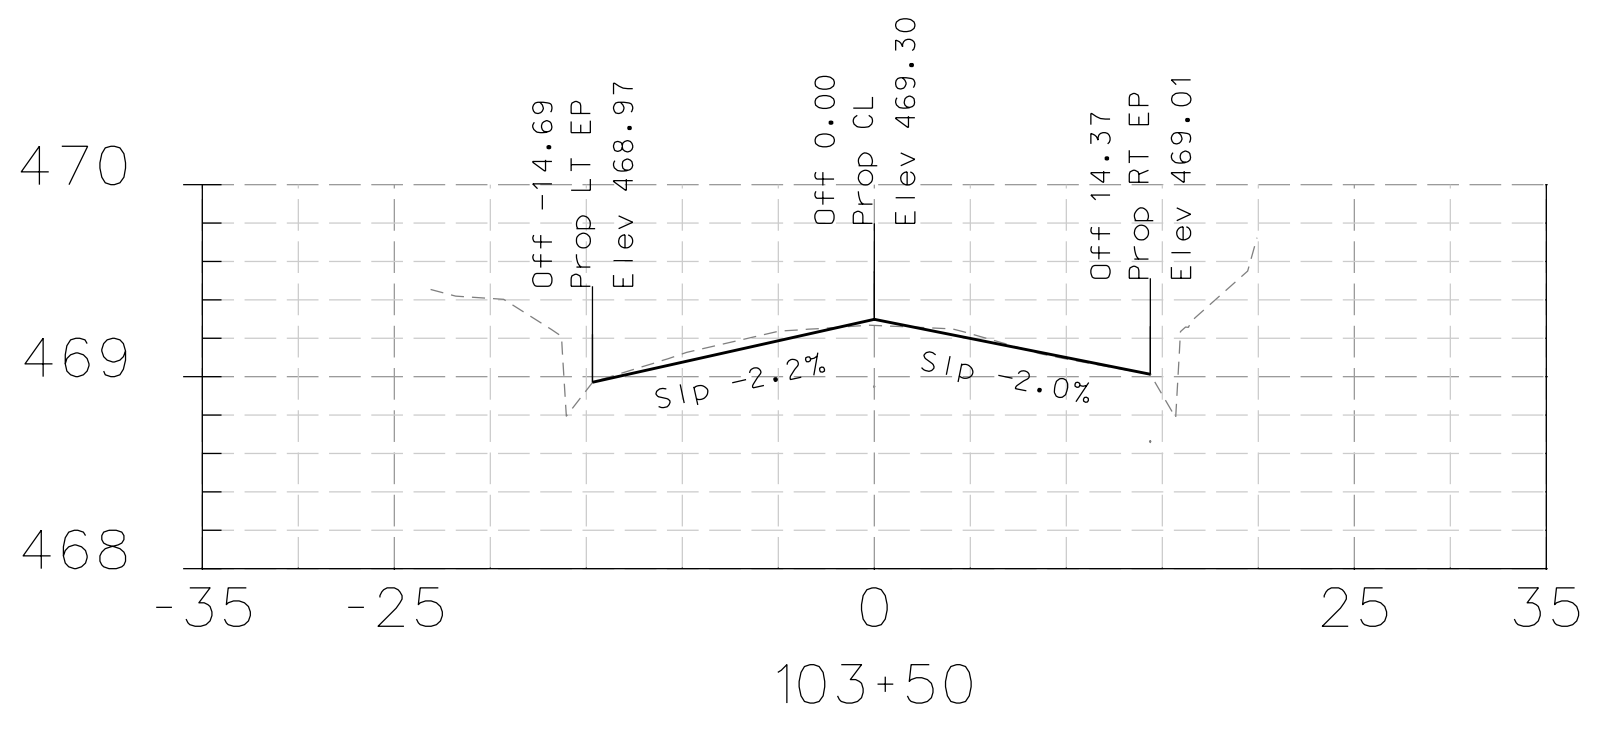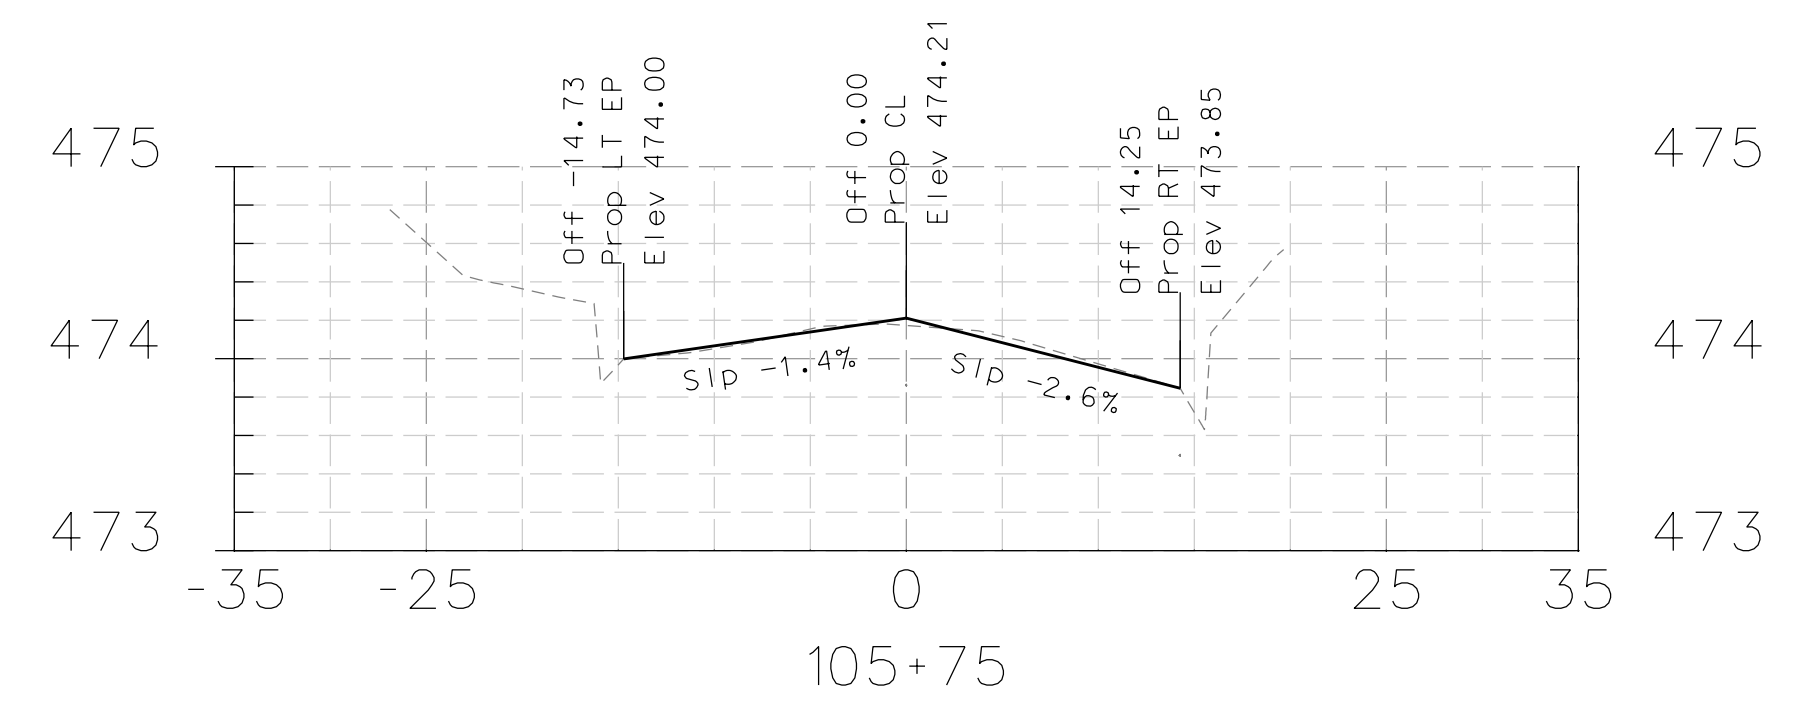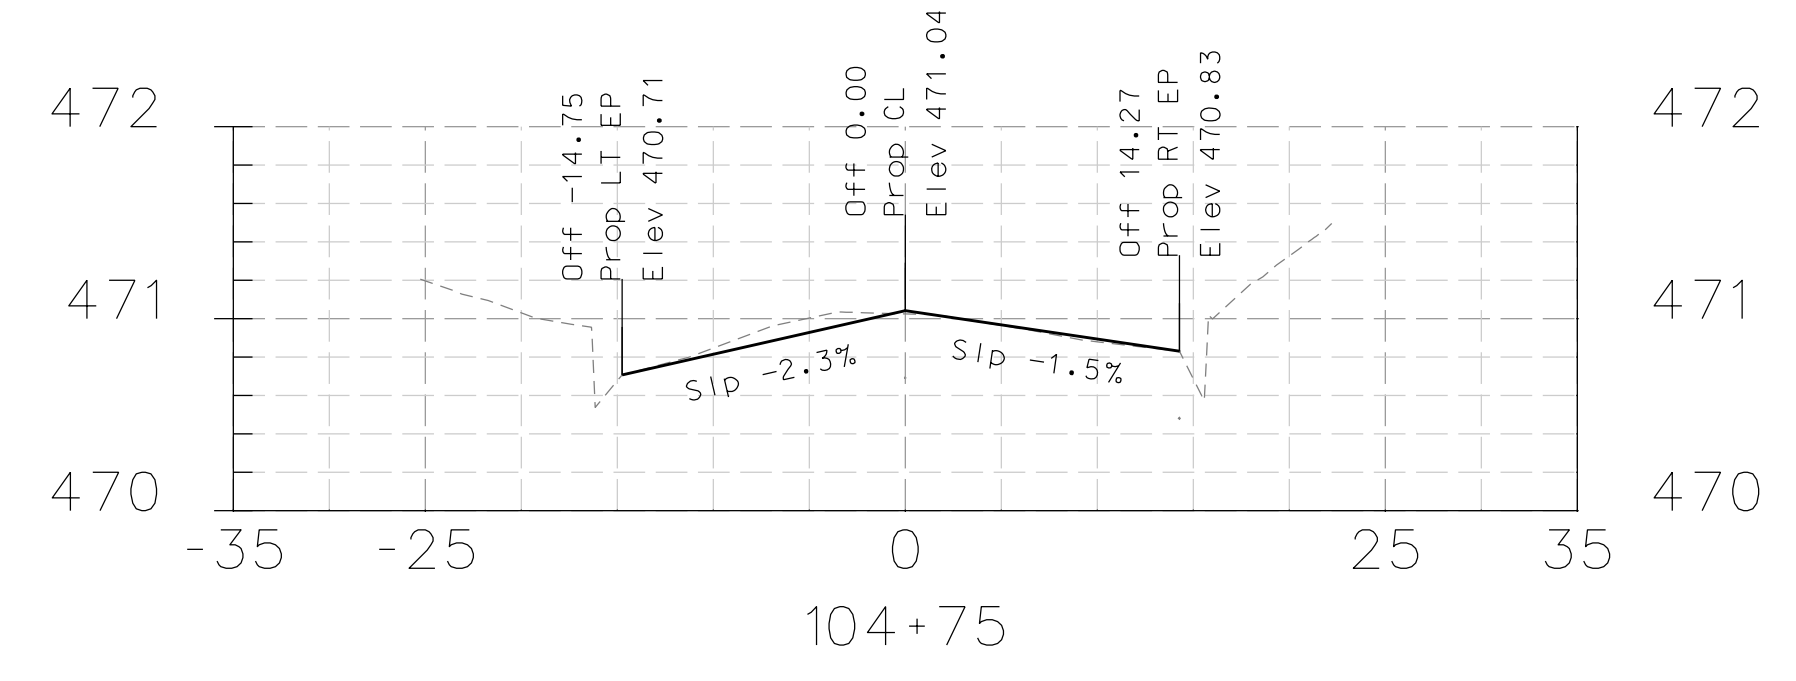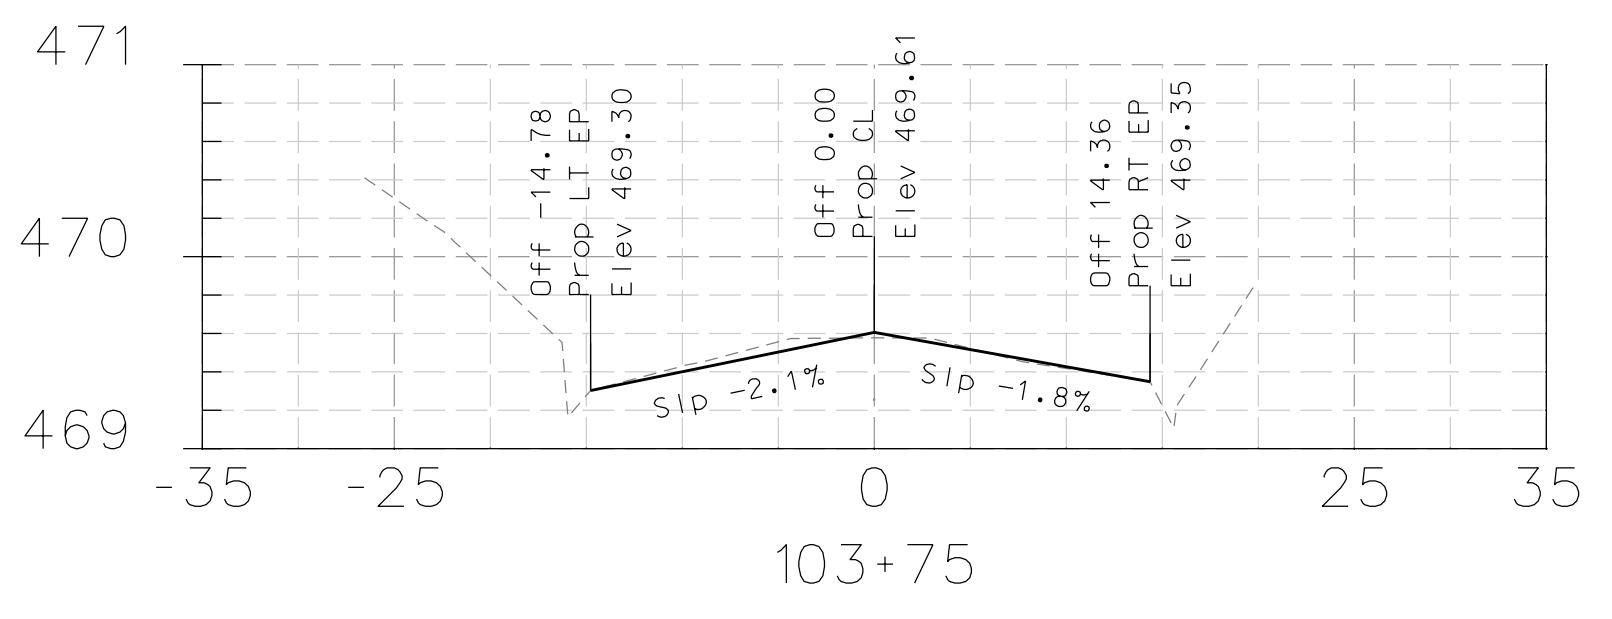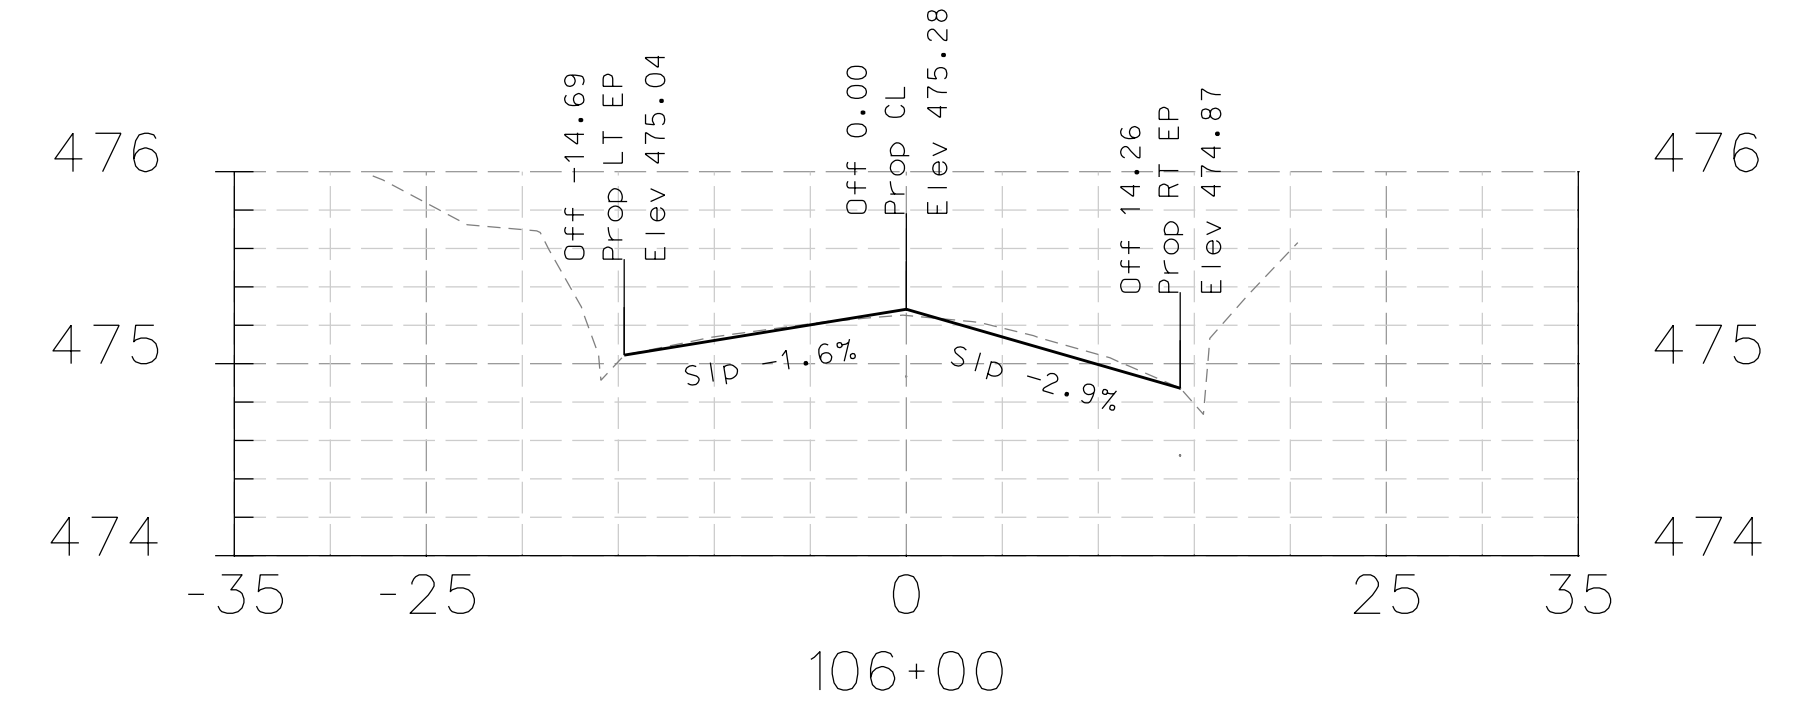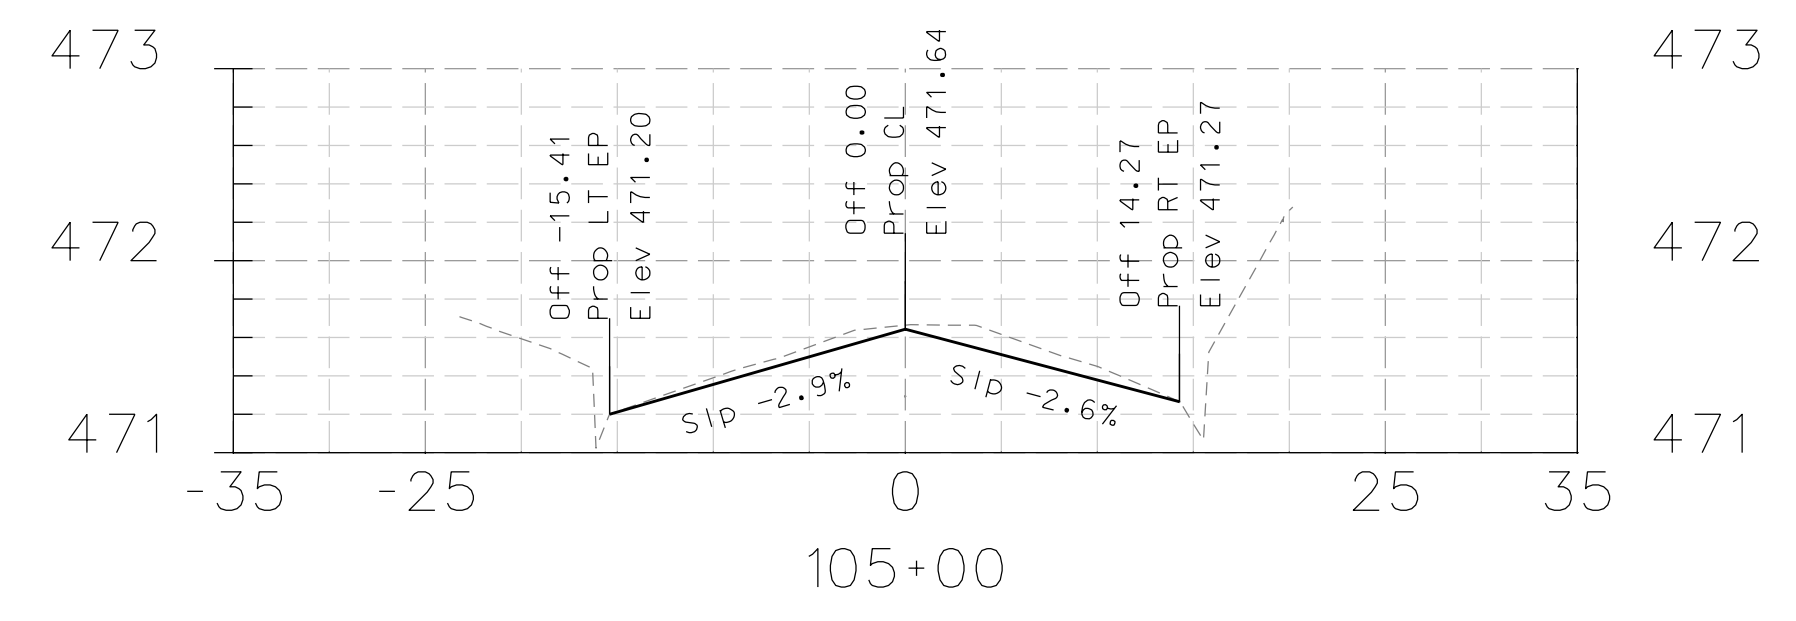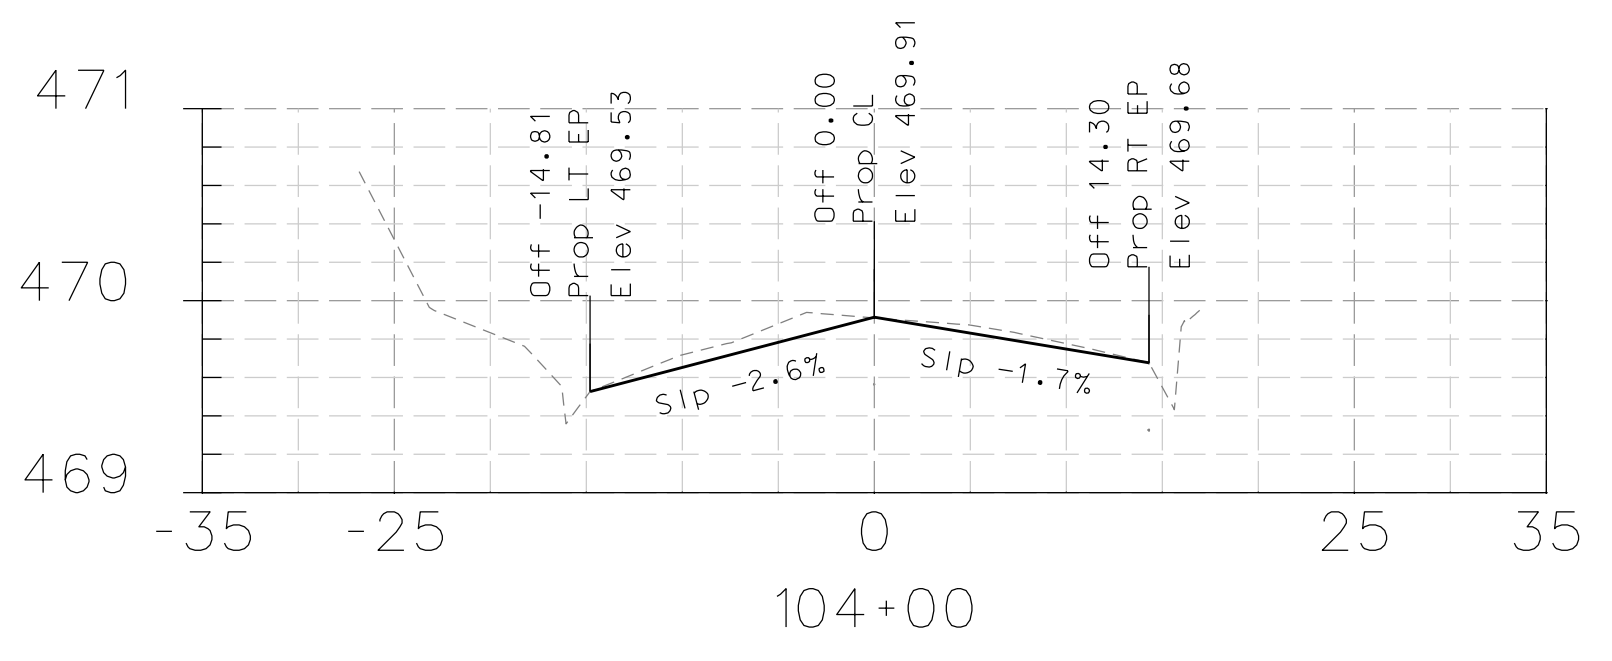

DATE	MARK	REVISION	INIT.

Designed by: JML
 Drawn by: JML
 Checked by: MJM
 Reviewed by: FKS
 Date: 4-10-14

SIGN: *[Signature]*
 DATE: 4-10-14















LAFAYETTE
 3675 Mount Diablo Boulevard, Suite 210
 Lafayette, California, 94549-1968
 (925) 299-3217 Fax (925)284-3169
 www.ci.lafayette.ca.us

REVIEWED BY:
 CITY OF LAFAYETTE
[Signature]
 Tony Coe, Engineering Services Manager
 4-10-14
 Date

CITY OF LAFAYETTE
 PROJECT NO. 014-9698
 2014 ROAD REHABILITATION PROJECT
 CONTRA COSTA COUNTY CALIFORNIA


SWEETBRIER CIRCLE
 CROSS SECTIONS
 SCALE: H-1"=20' V-1"=1'
 SHEET 55 of 67

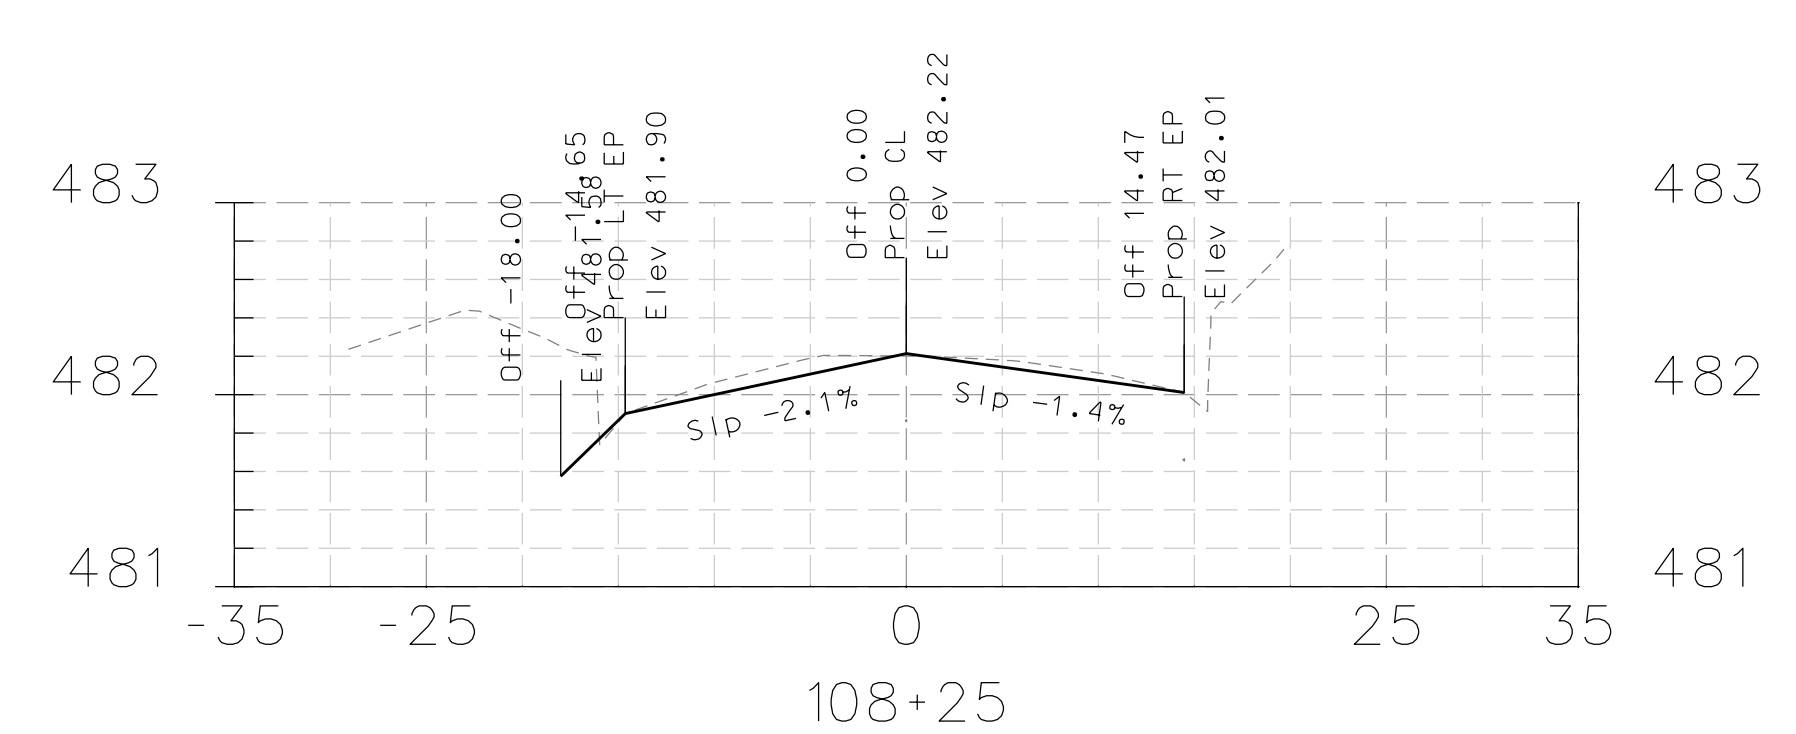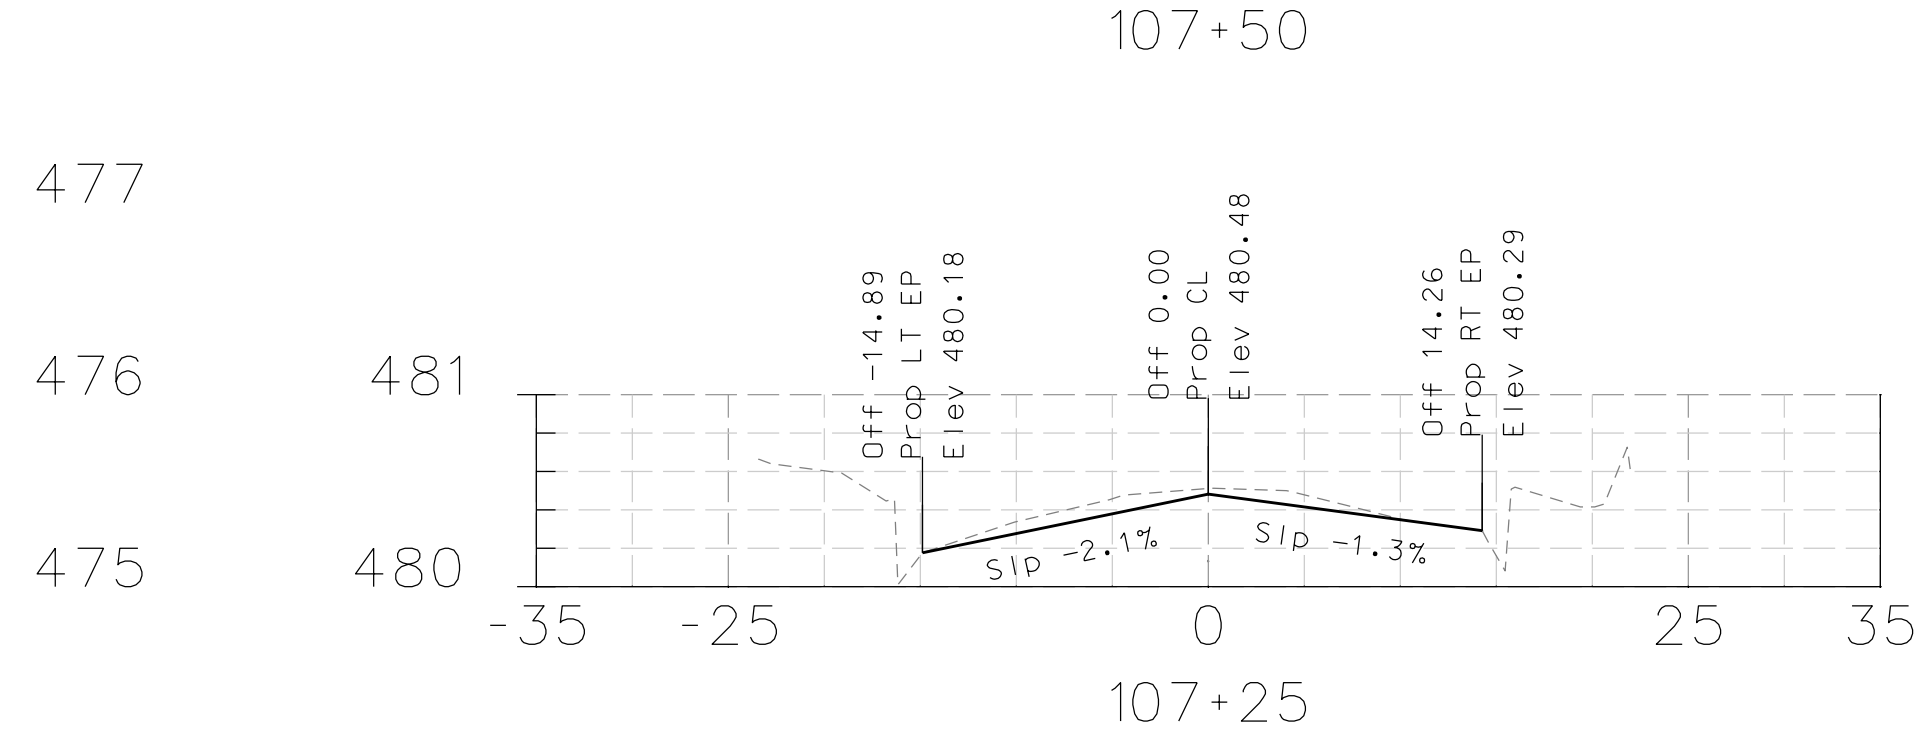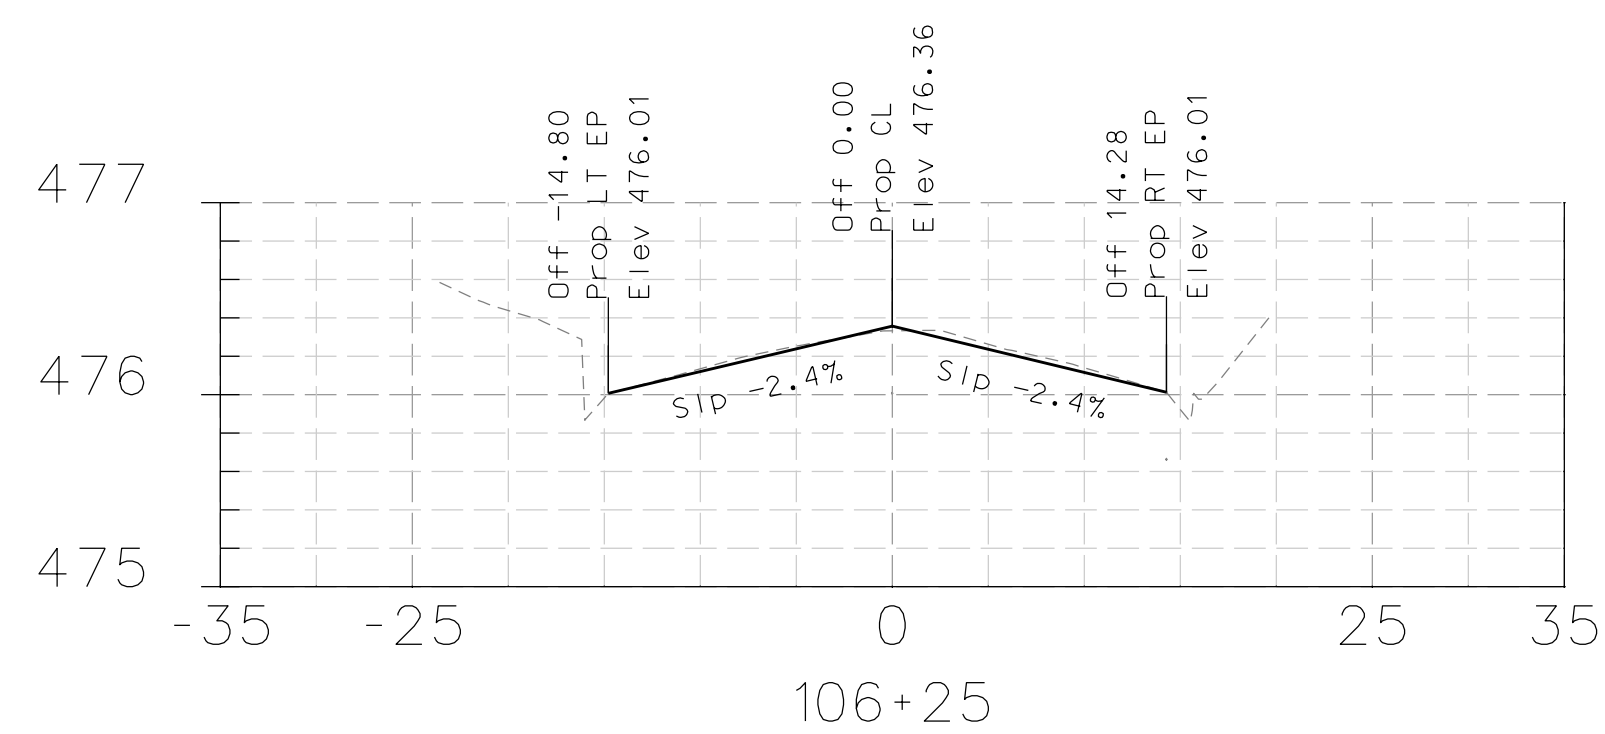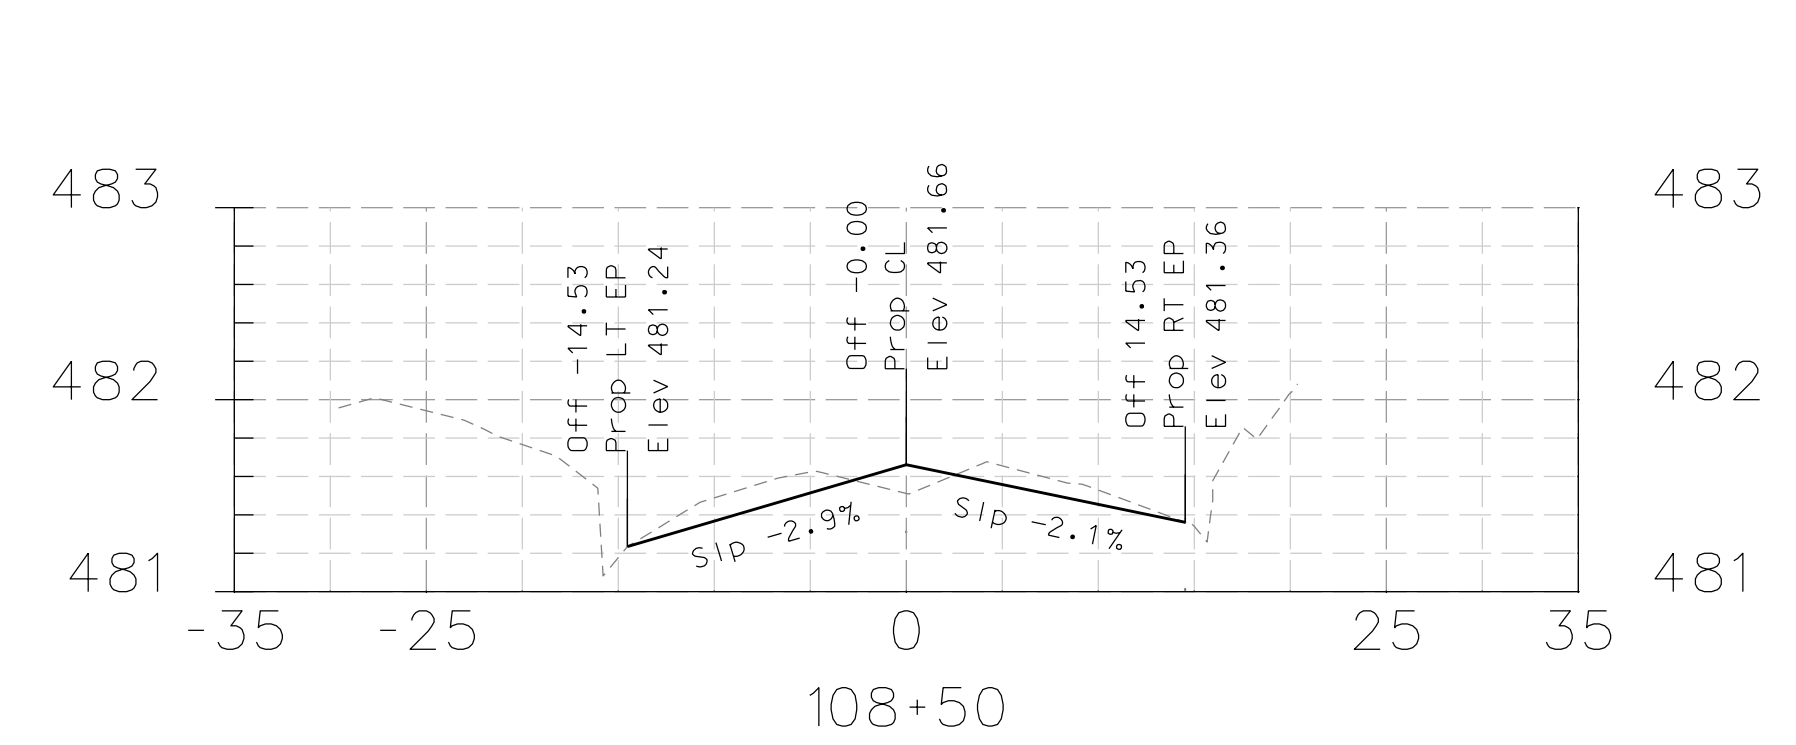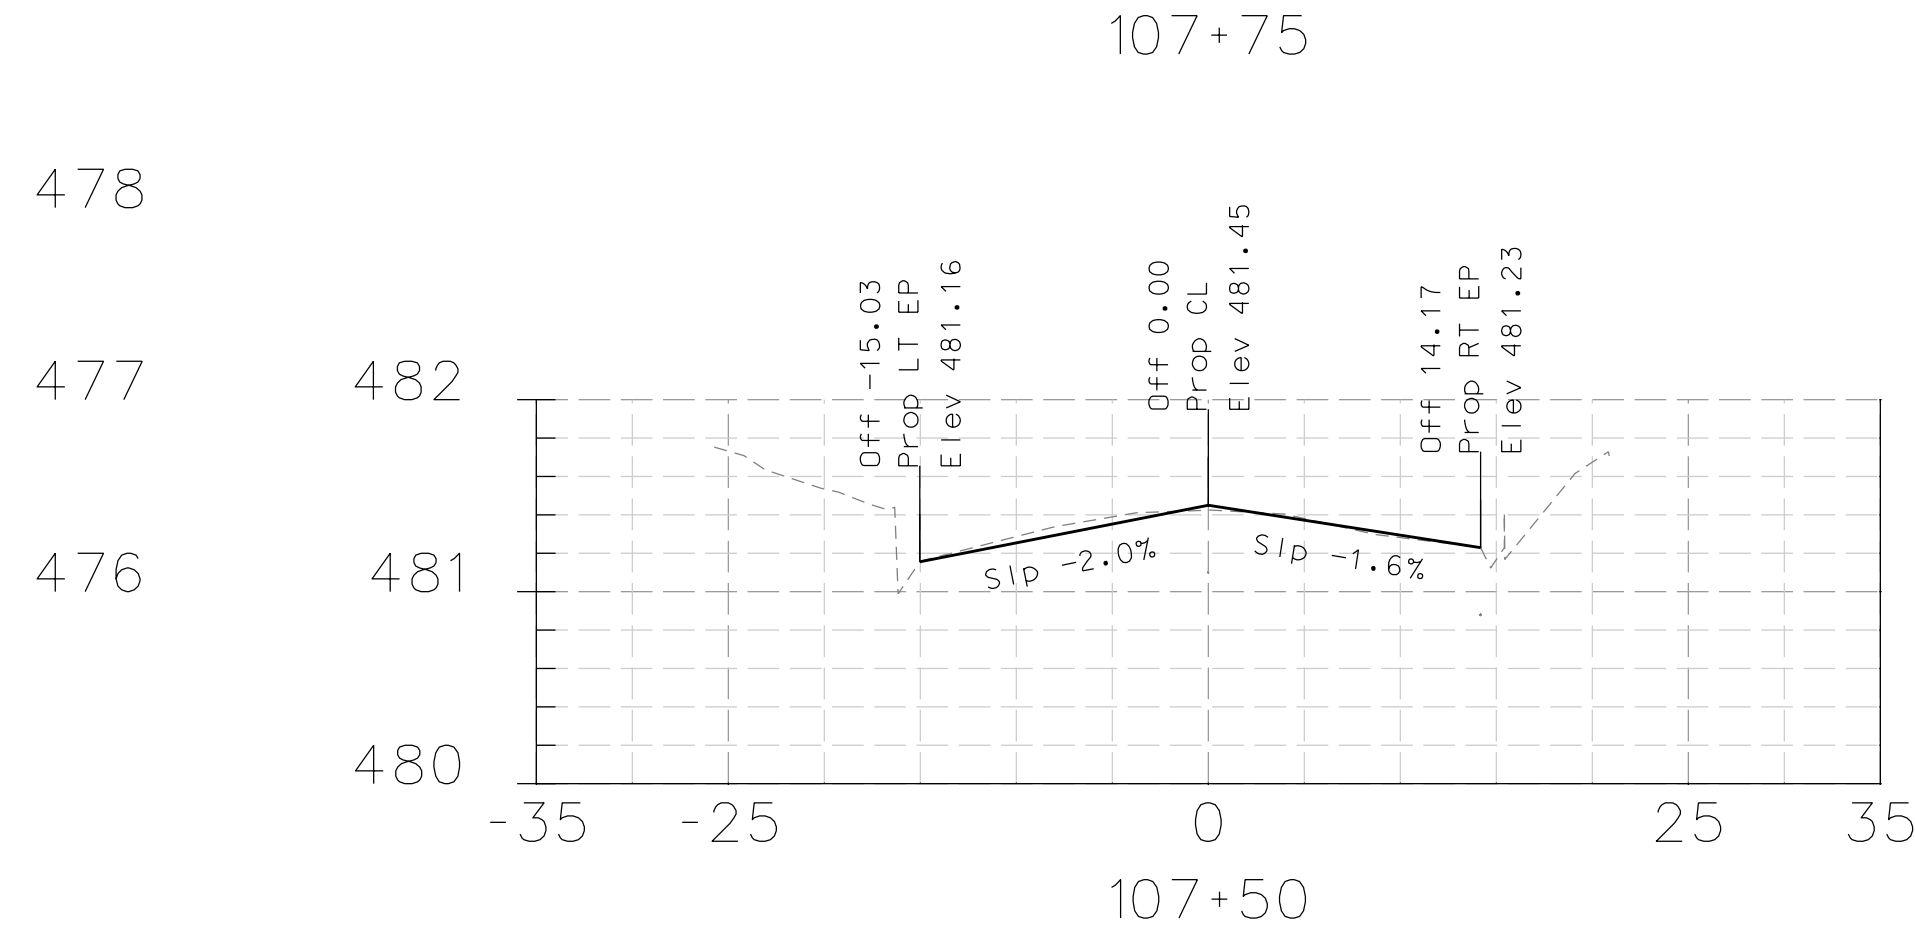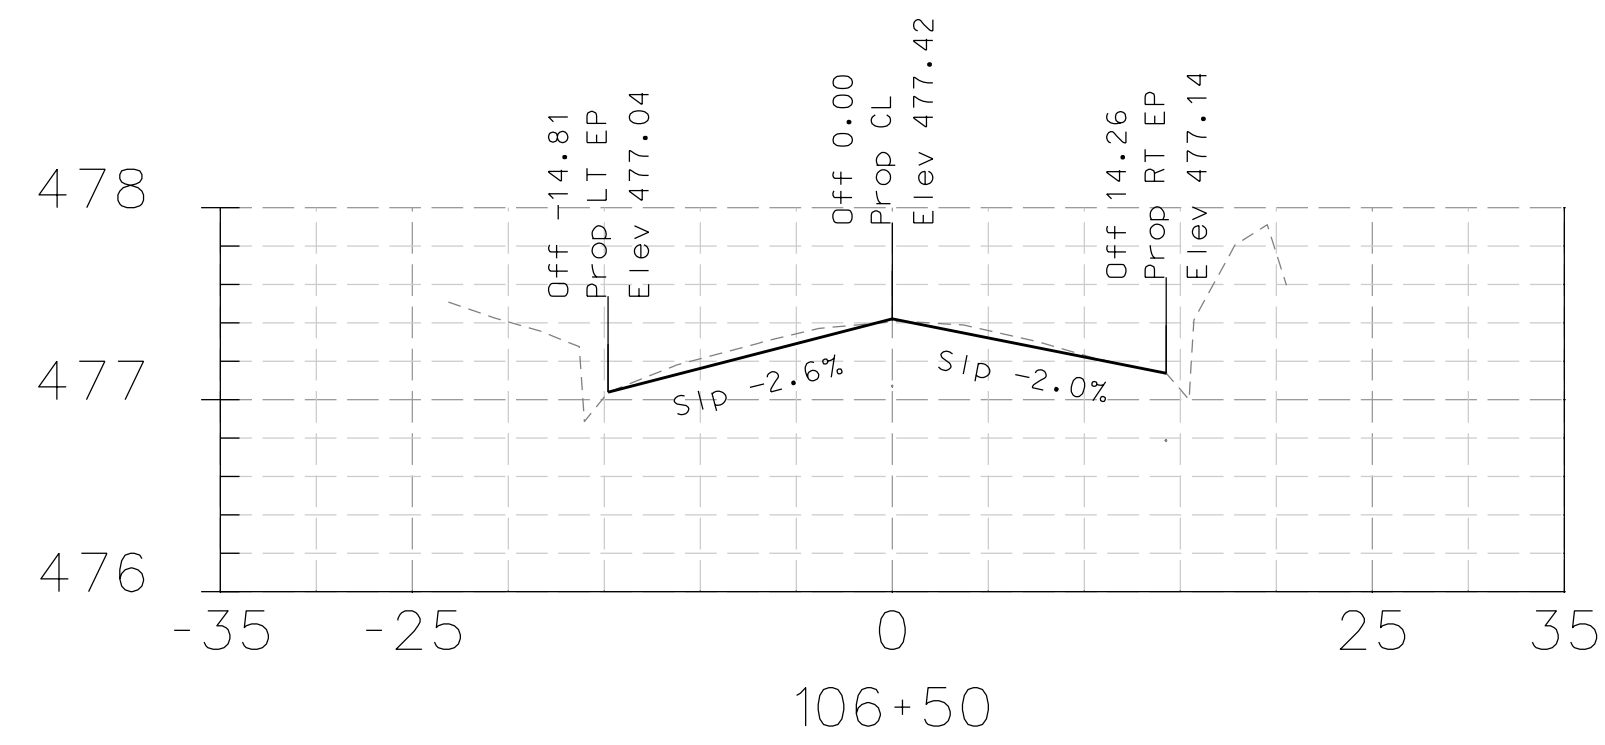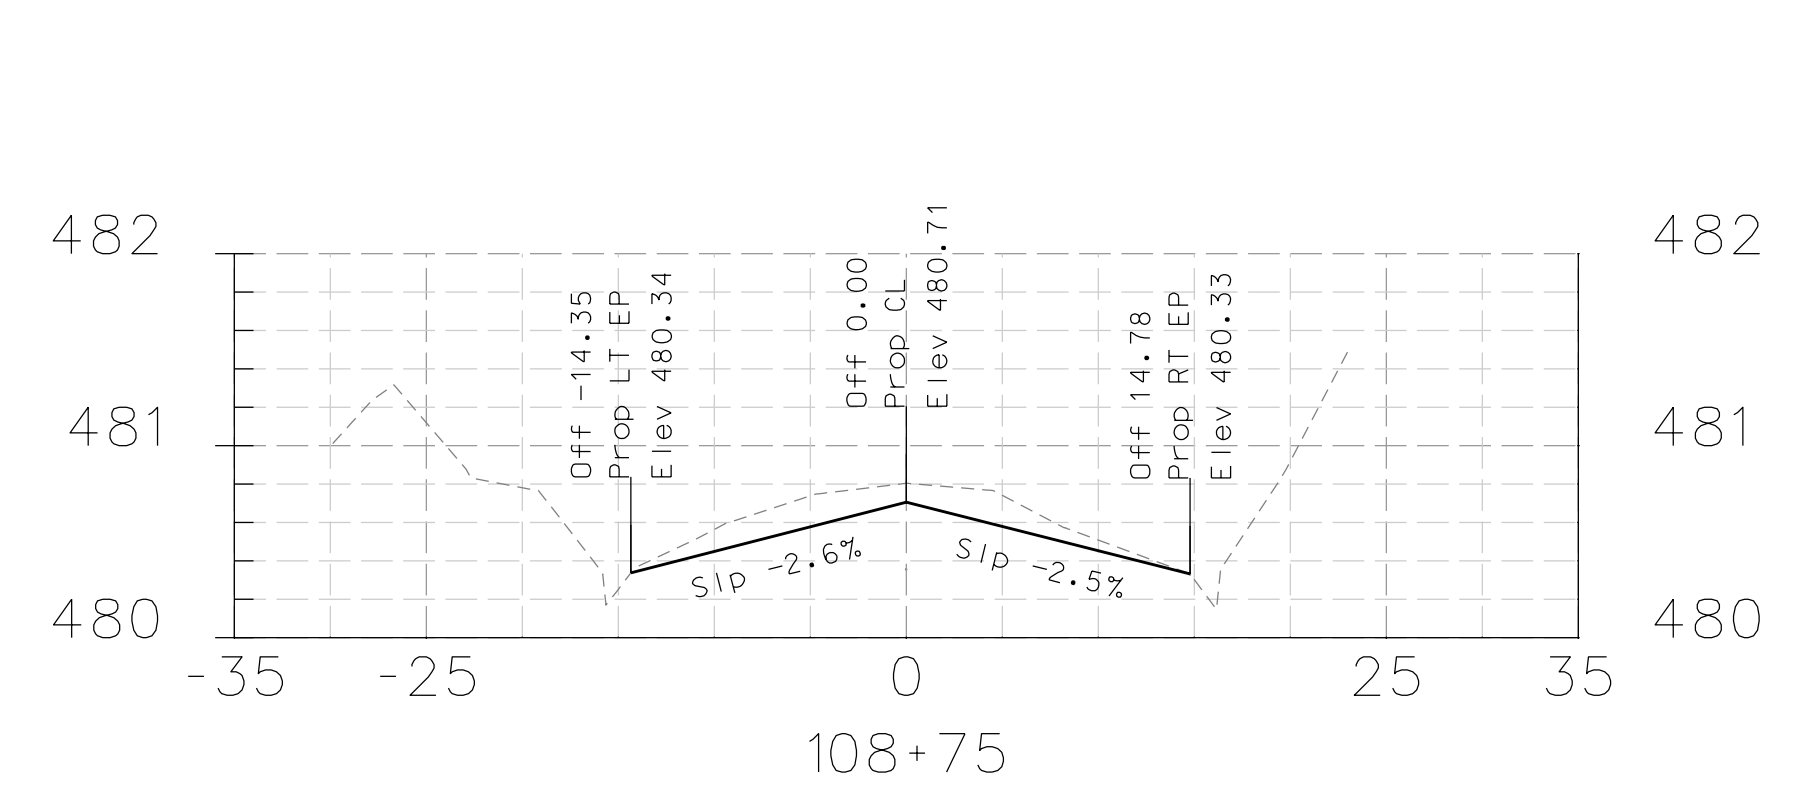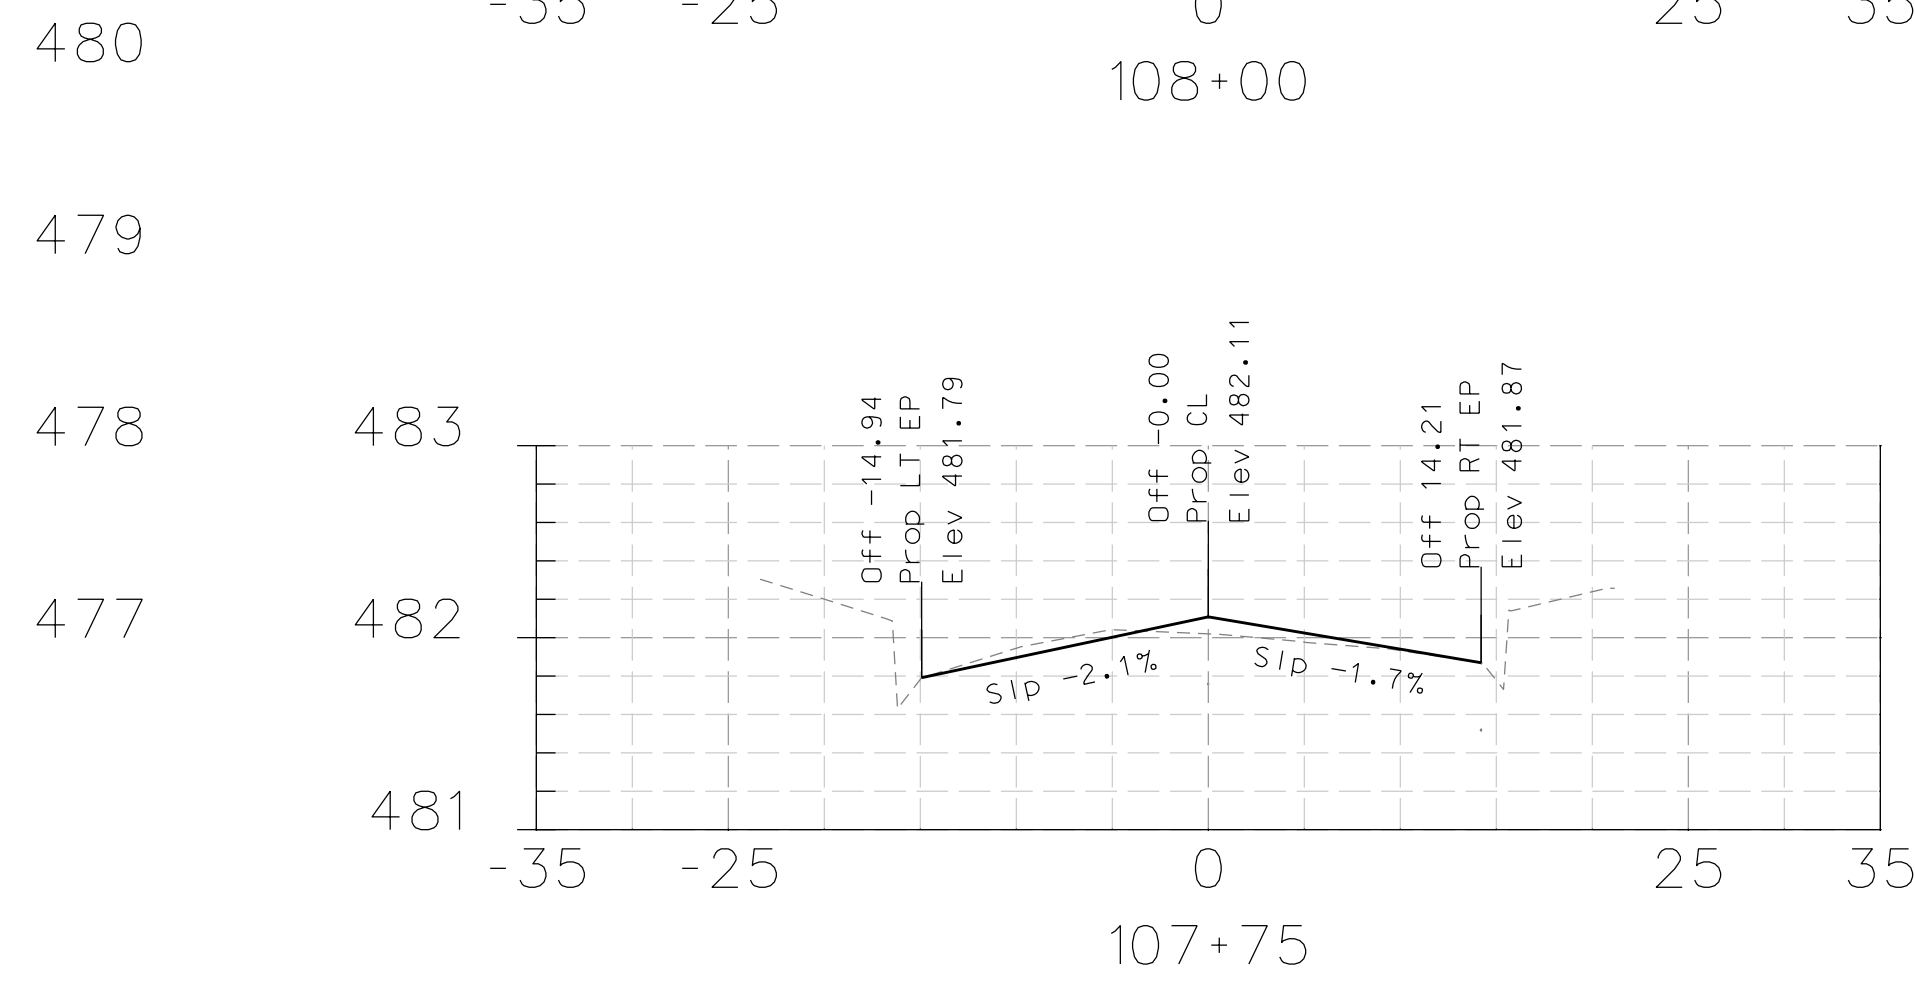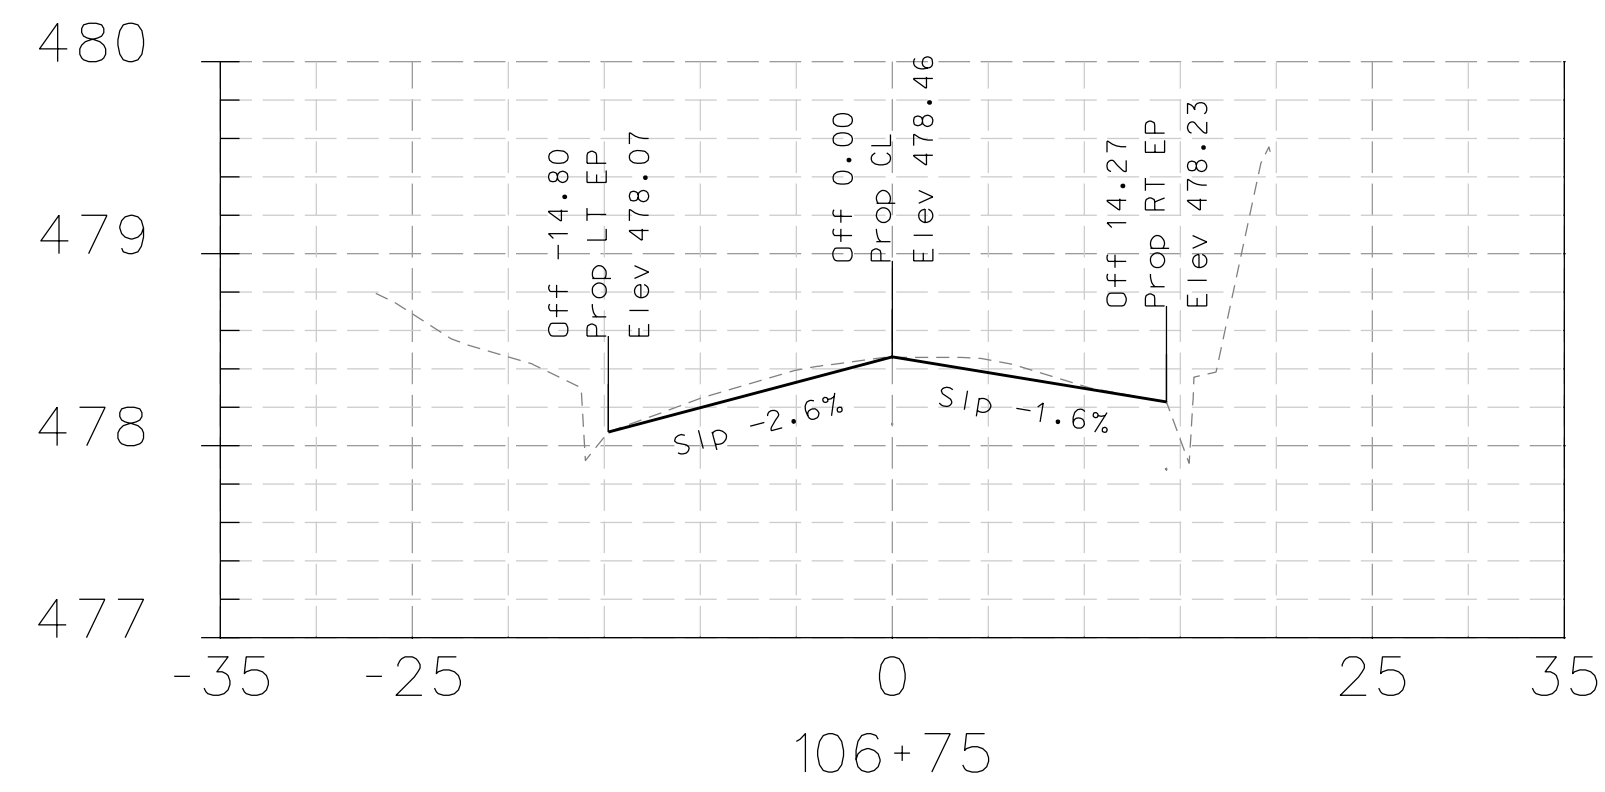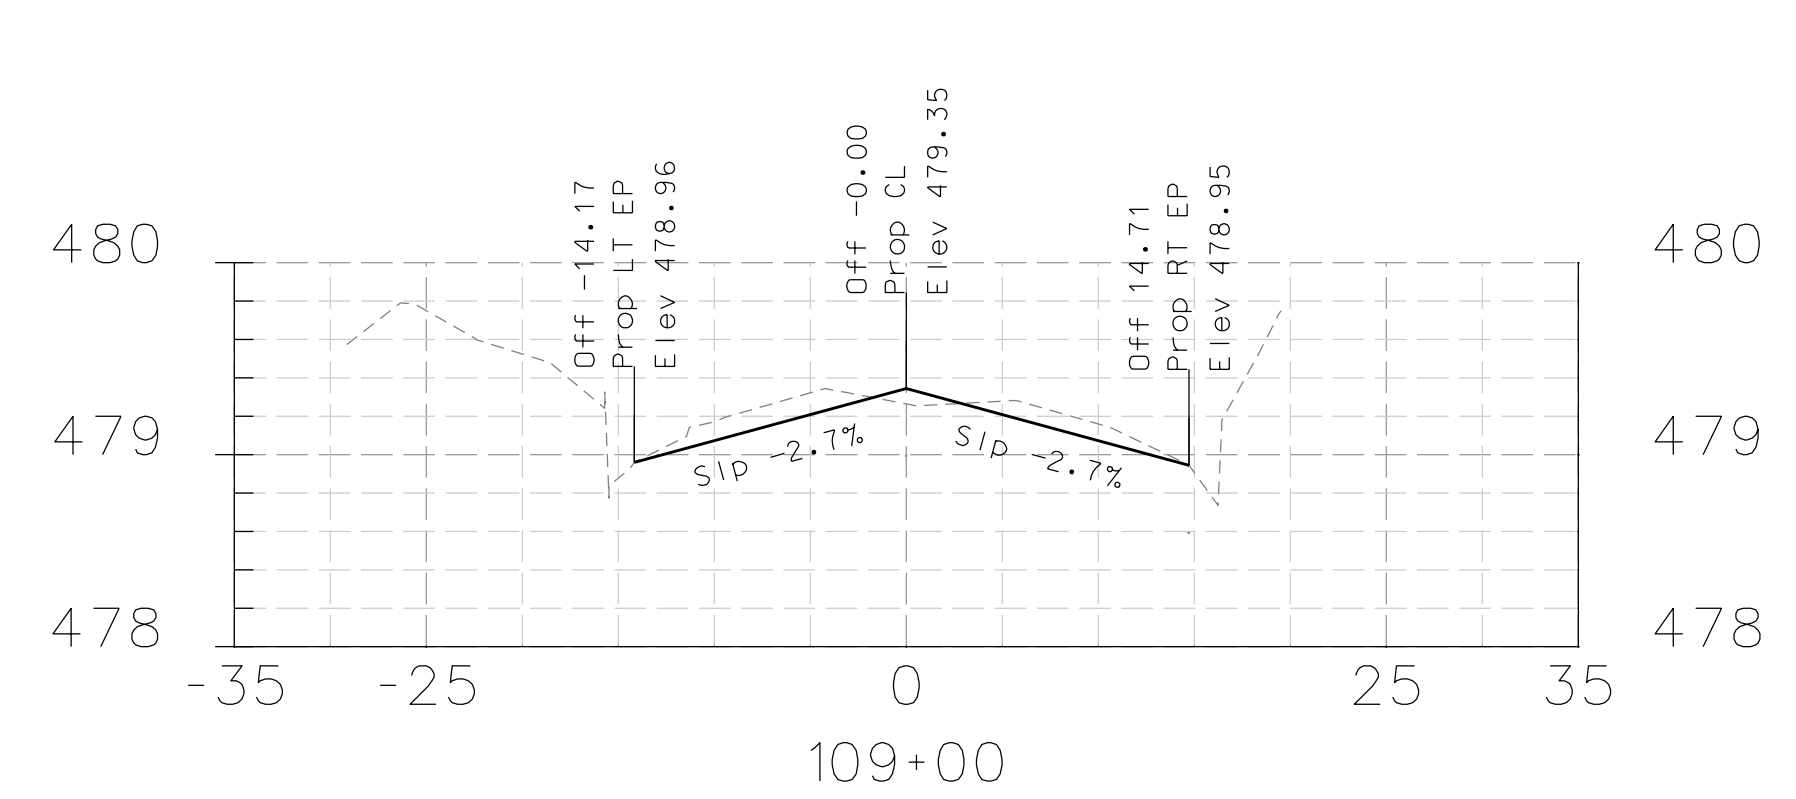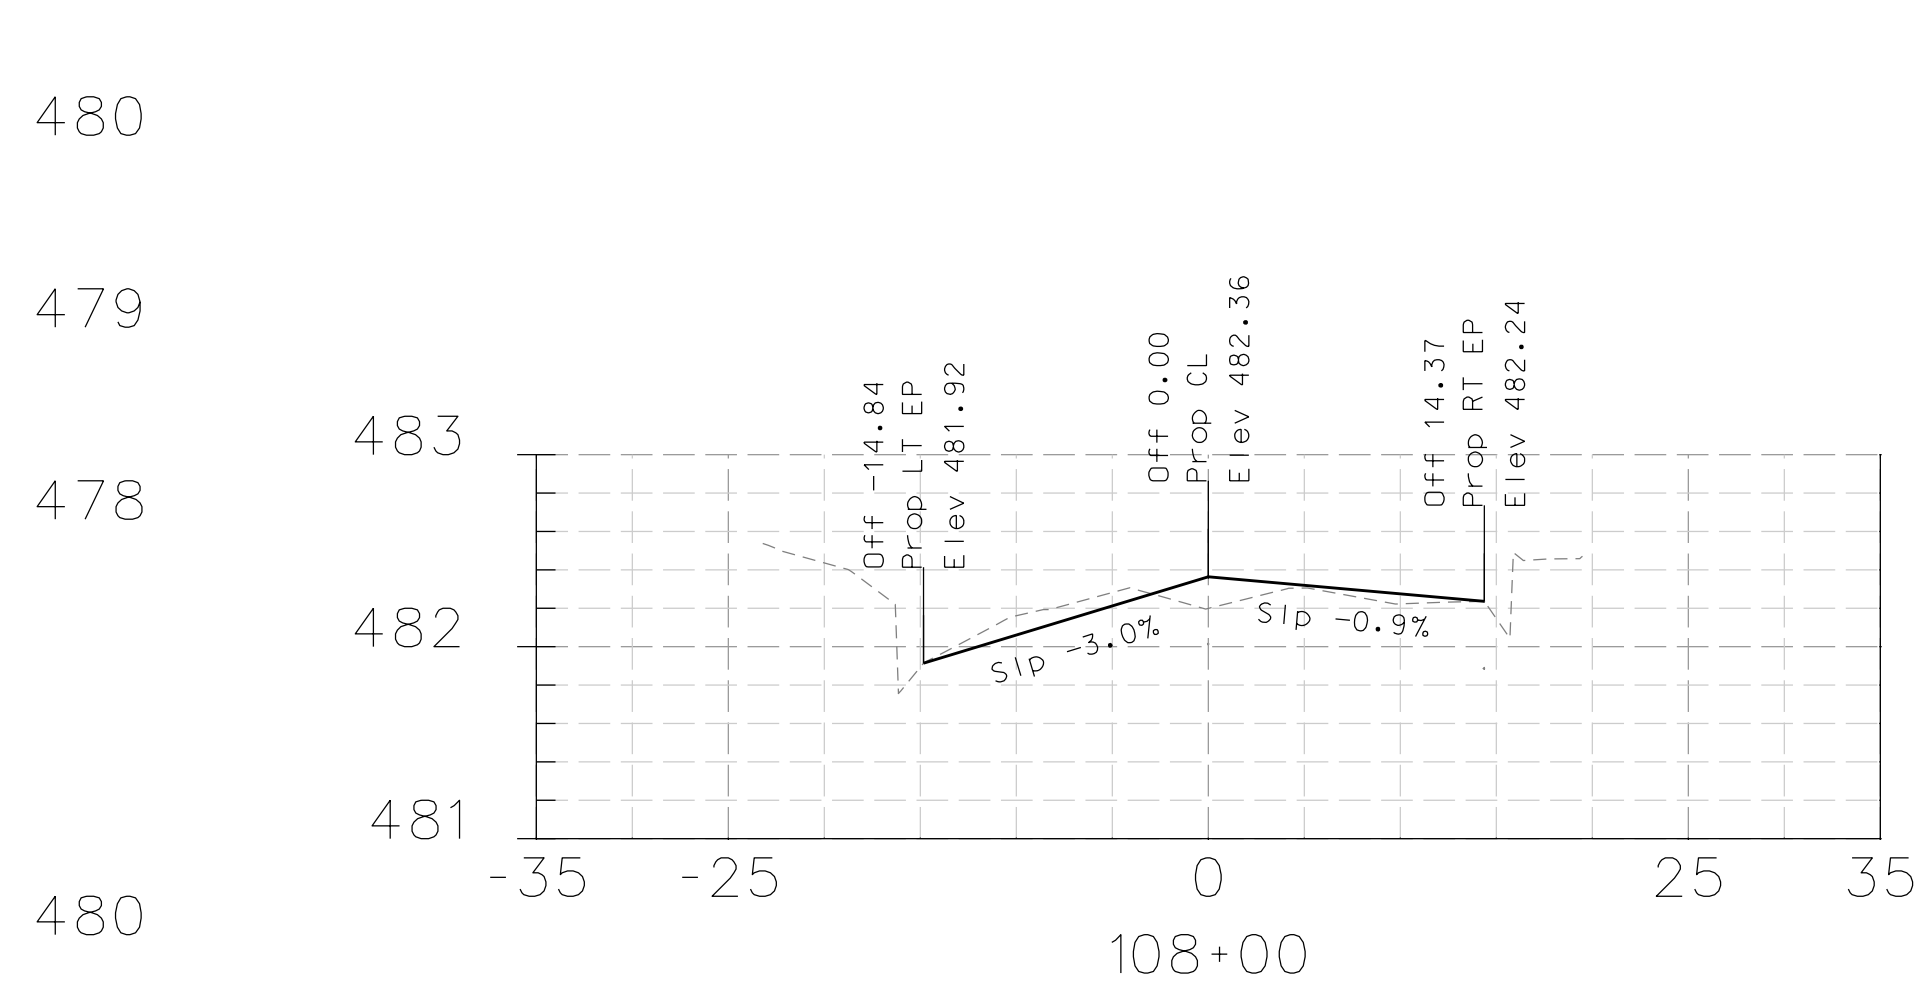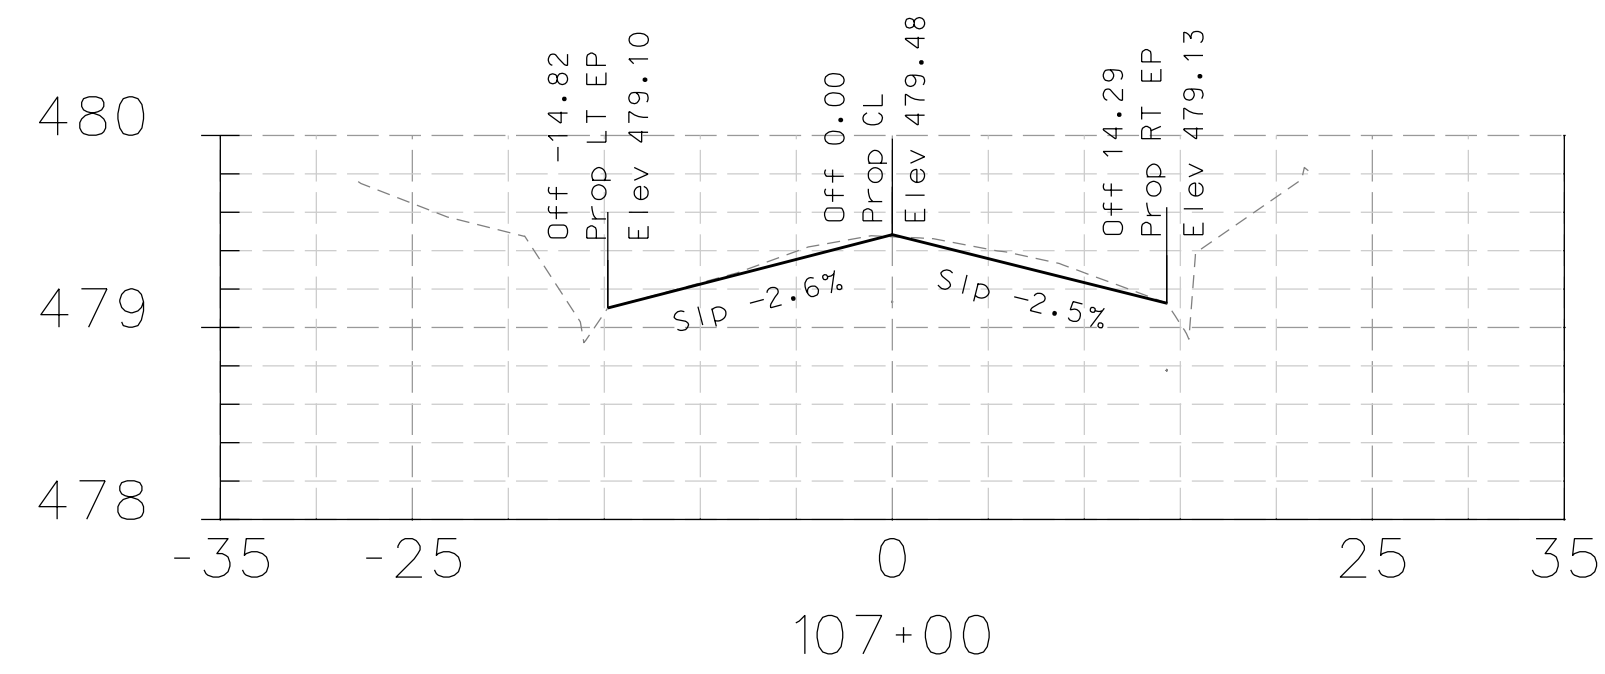

DATE	MARK	REVISION	INIT.

Designed by: JML
 Drawn by: JML
 Checked by: MJM
 Reviewed by: FKS
 Date: 4-10-14

SIGN: *[Signature]*
 DATE: 4-10-14












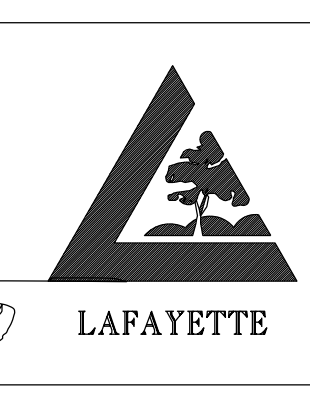


LAFAYETTE
 3675 Mount Diablo Boulevard, Suite 210
 Lafayette, California, 94549-1968
 (925) 299-3217 Fax (925) 284-3169
 www.ci.lafayette.ca.us

REVIEWED BY:
 CITY OF LAFAYETTE
[Signature]
 Tony Coe, Engineering Services Manager
 4-10-14
 Date

CITY OF LAFAYETTE
 PROJECT NO. 014-9698
 2014 ROAD REHABILITATION PROJECT
 CONTRA COSTA COUNTY CALIFORNIA

SWEETBRIER CIRCLE
 CROSS SECTIONS
 SCALE: H-1"=20' V-1"=1'
 SHEET 56 of 67

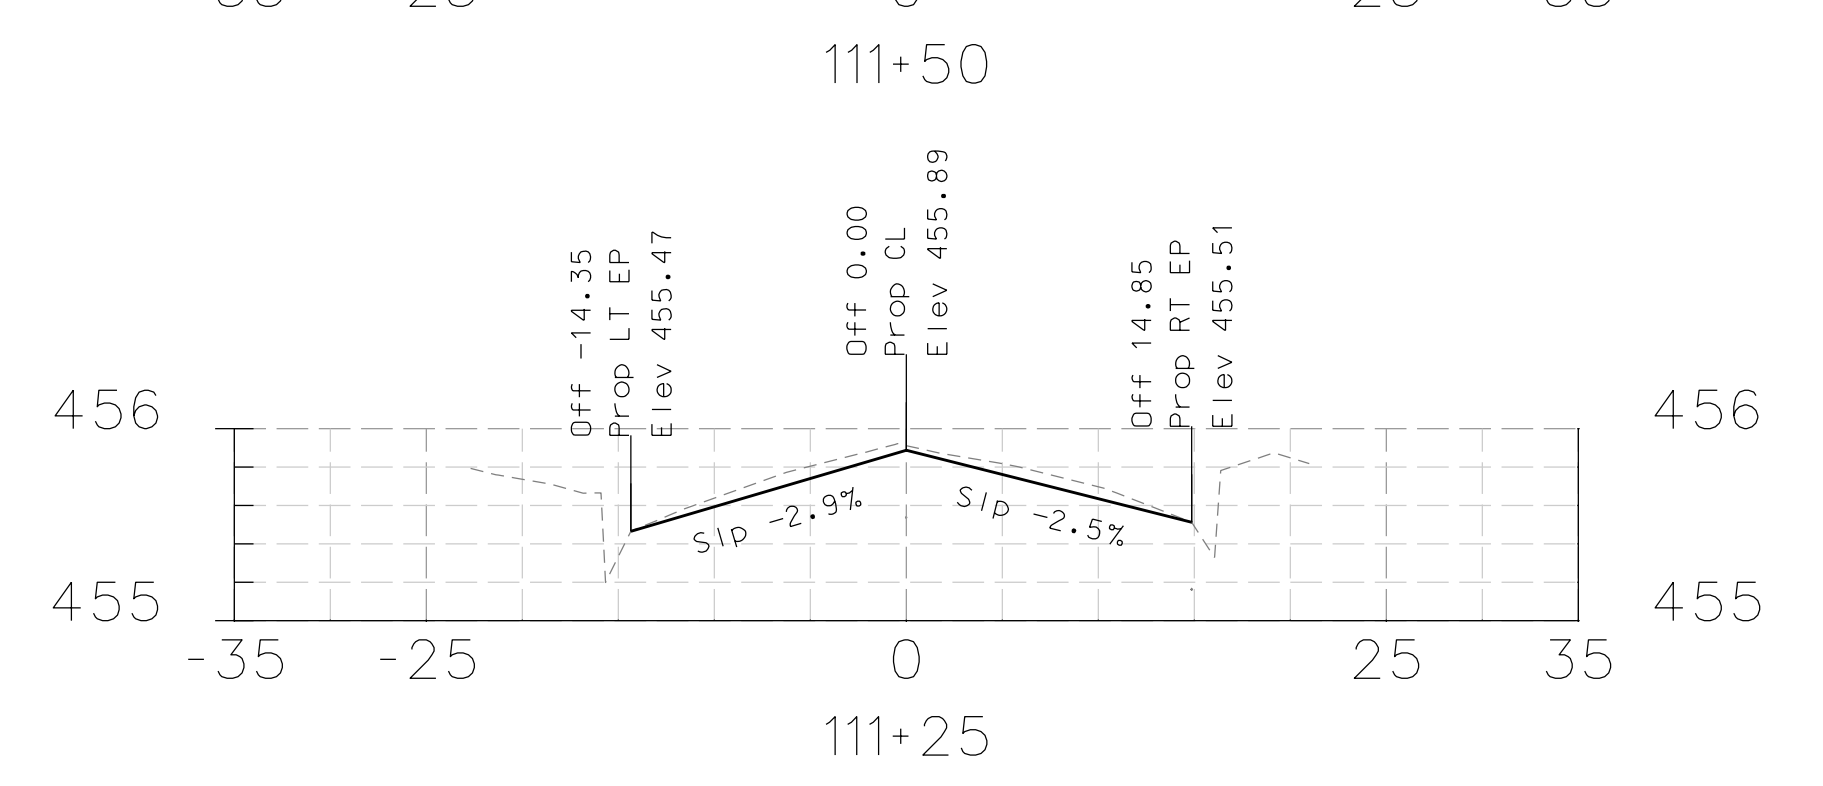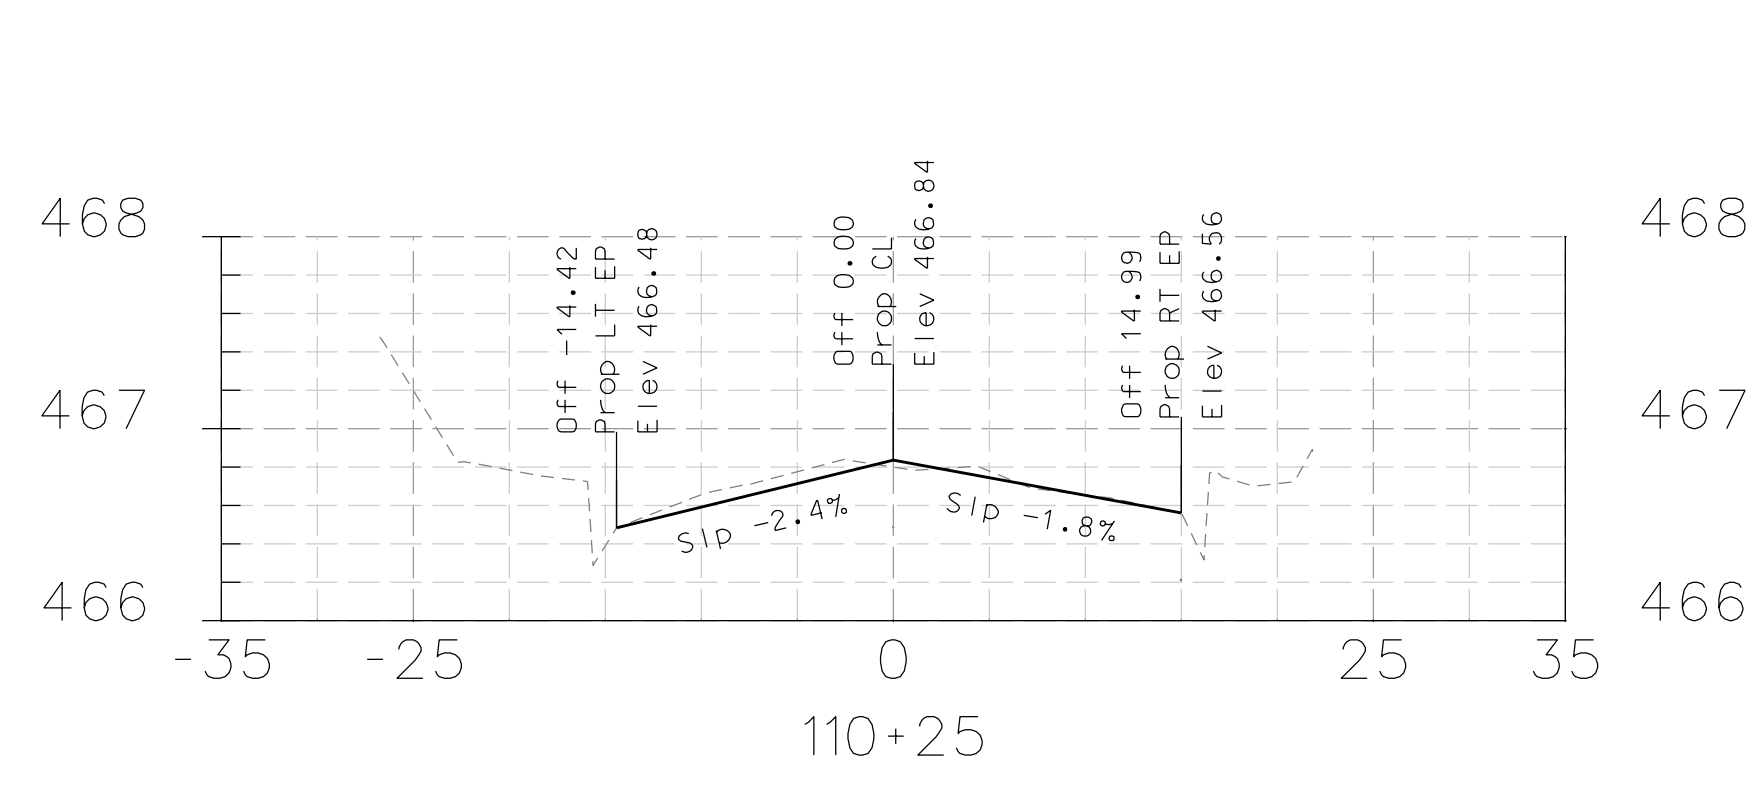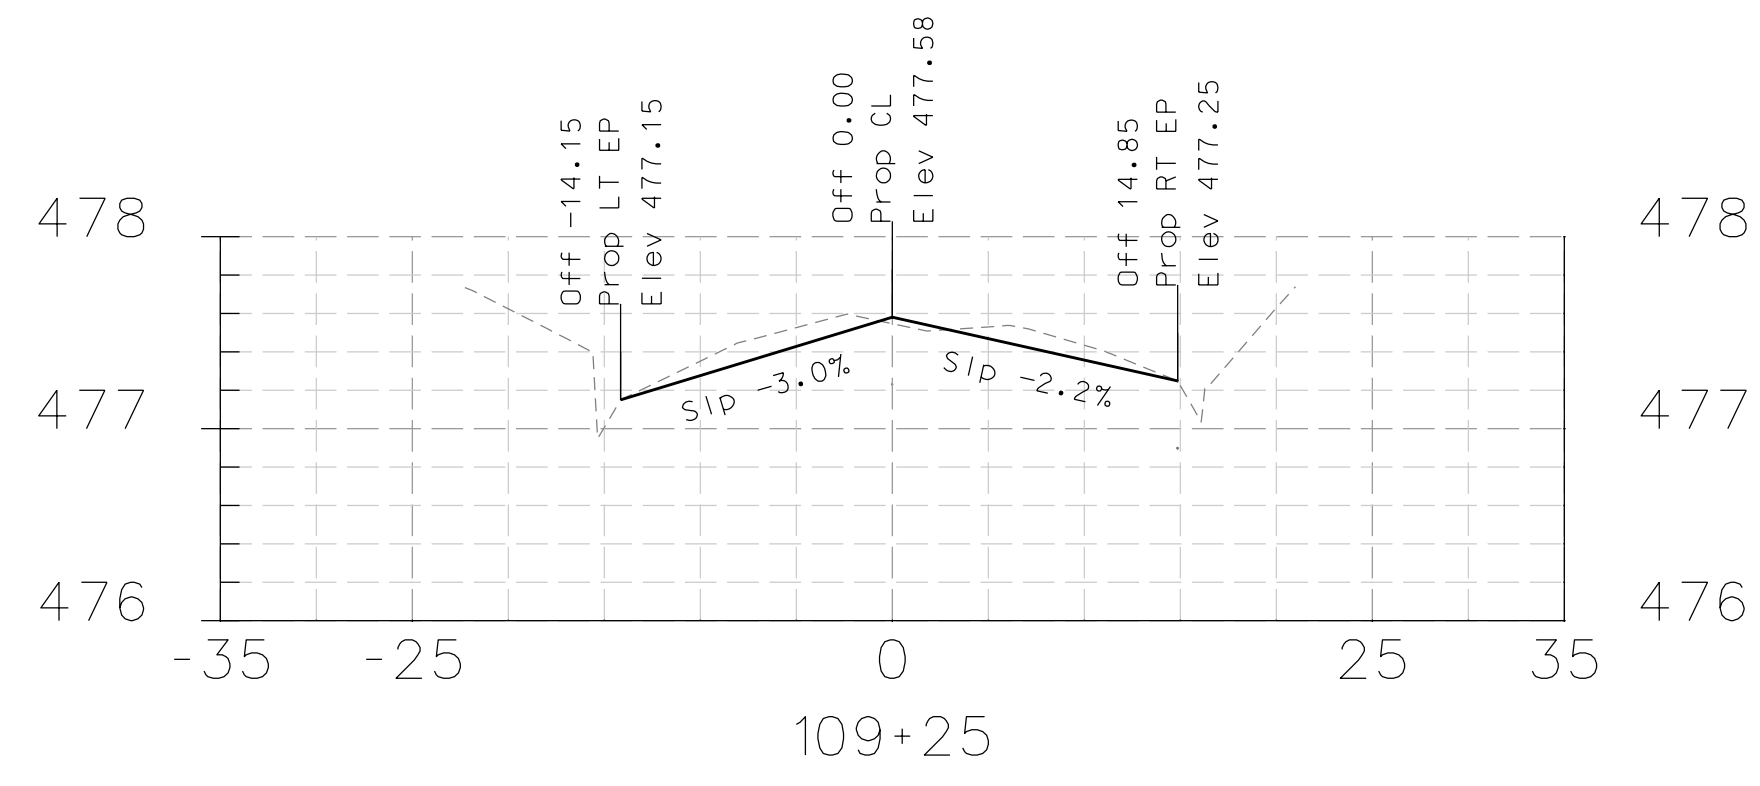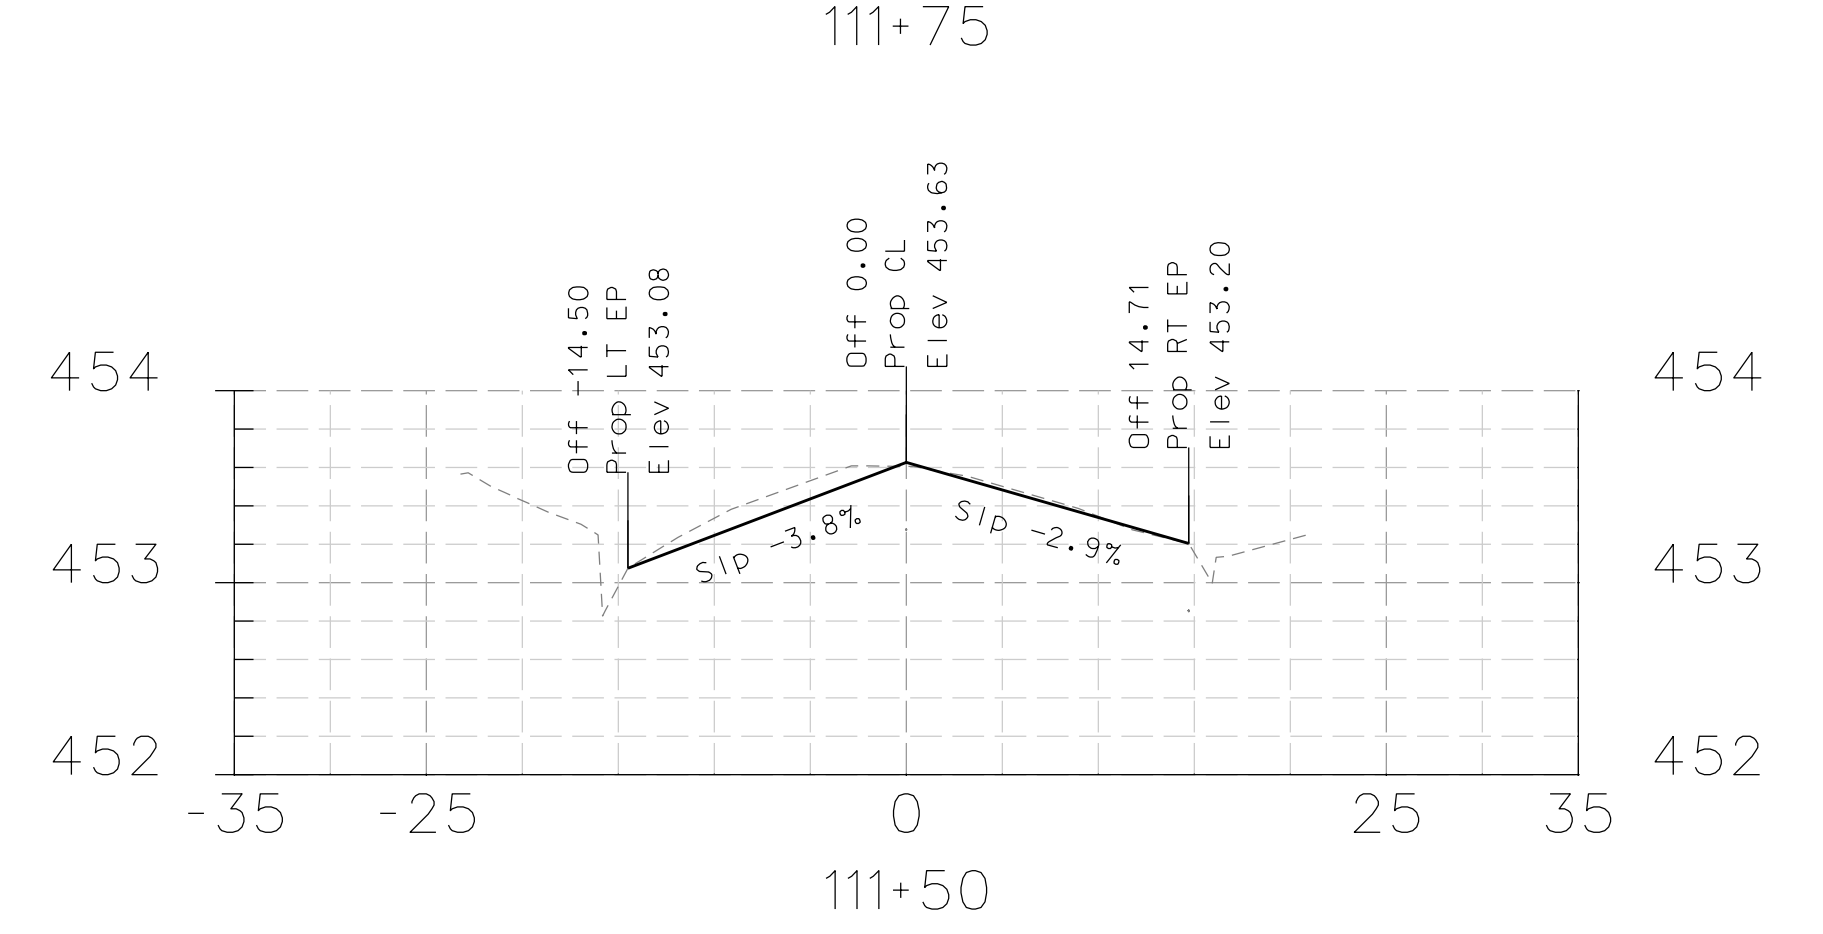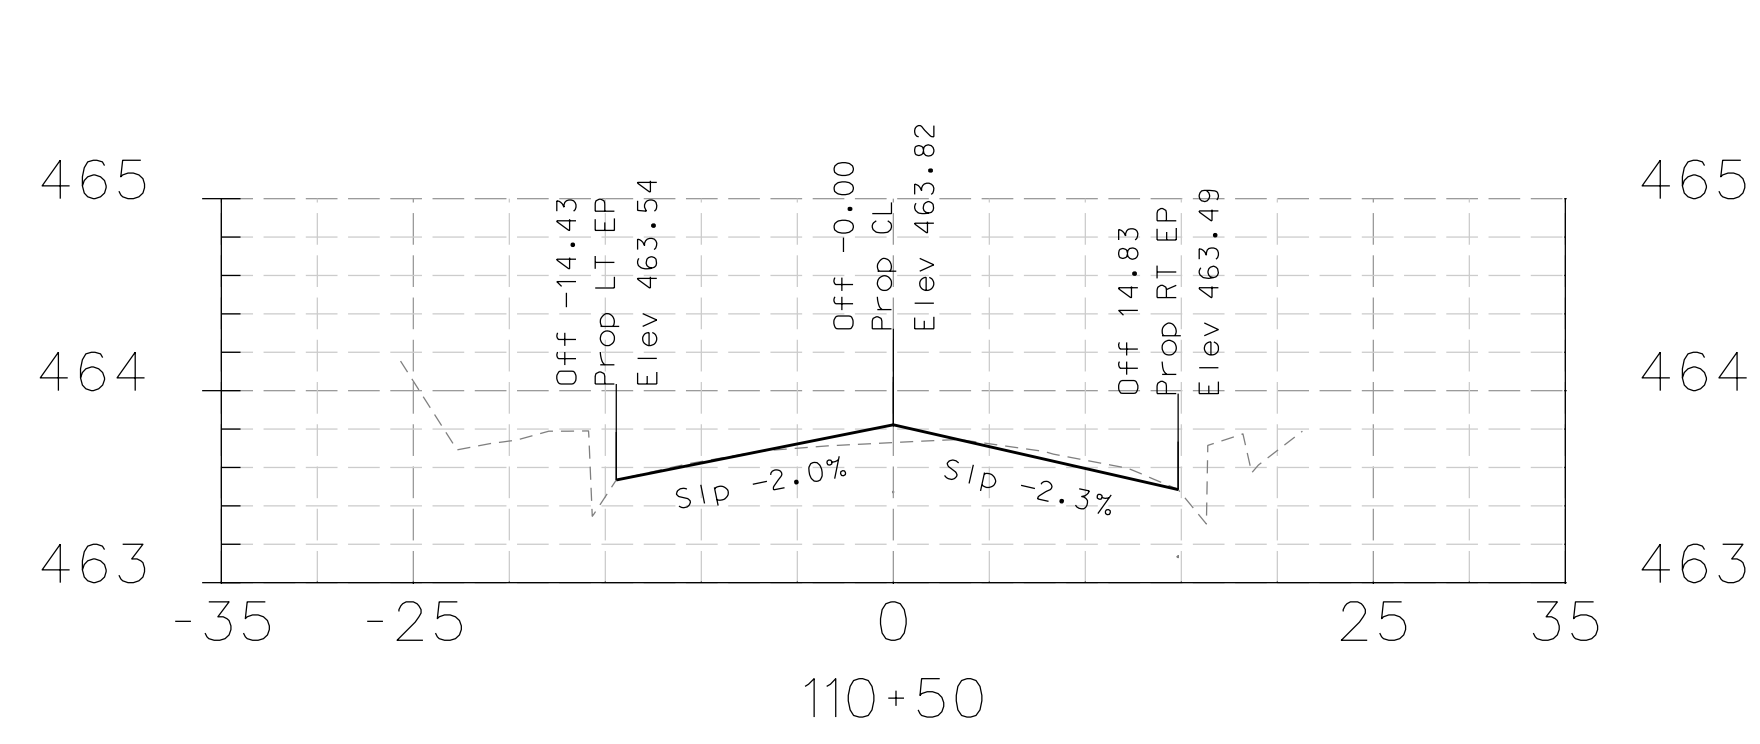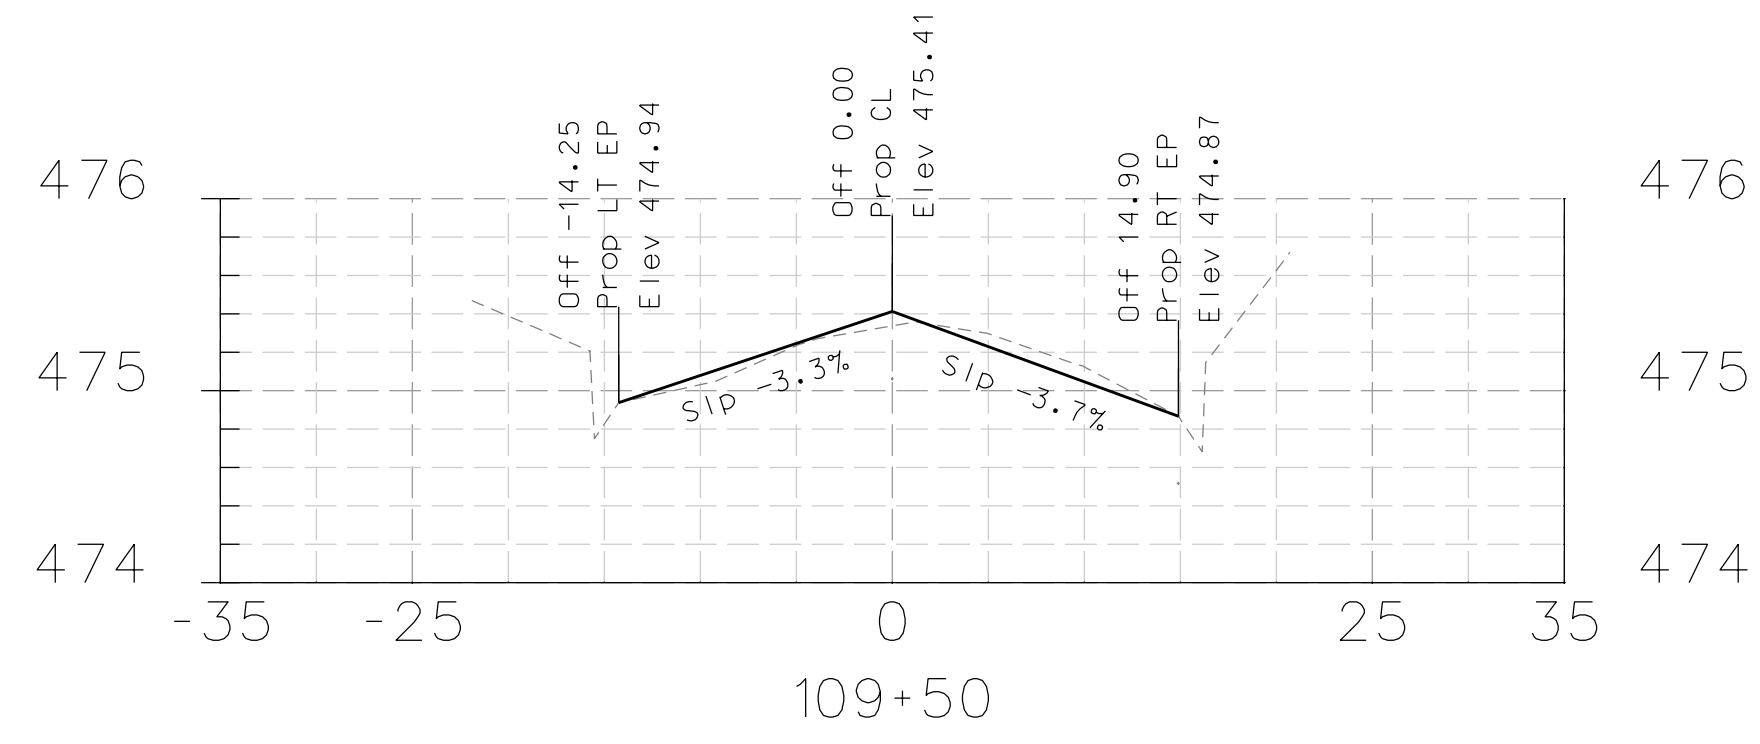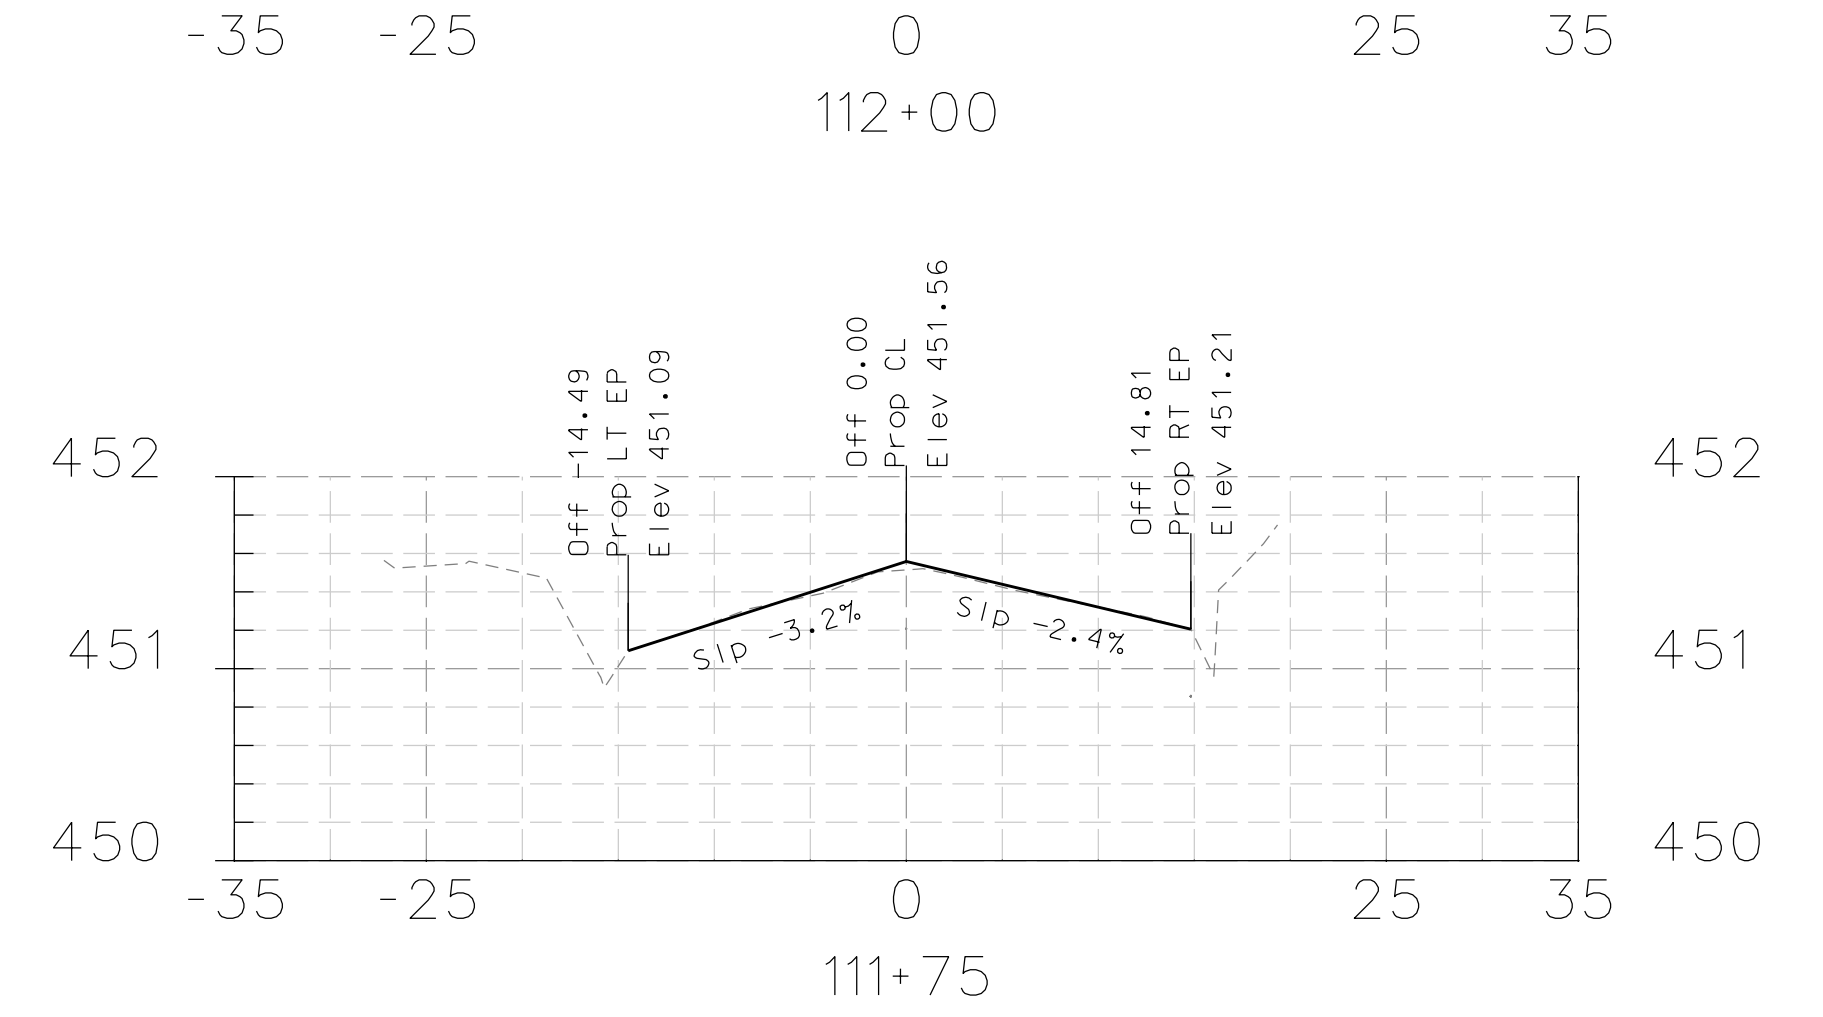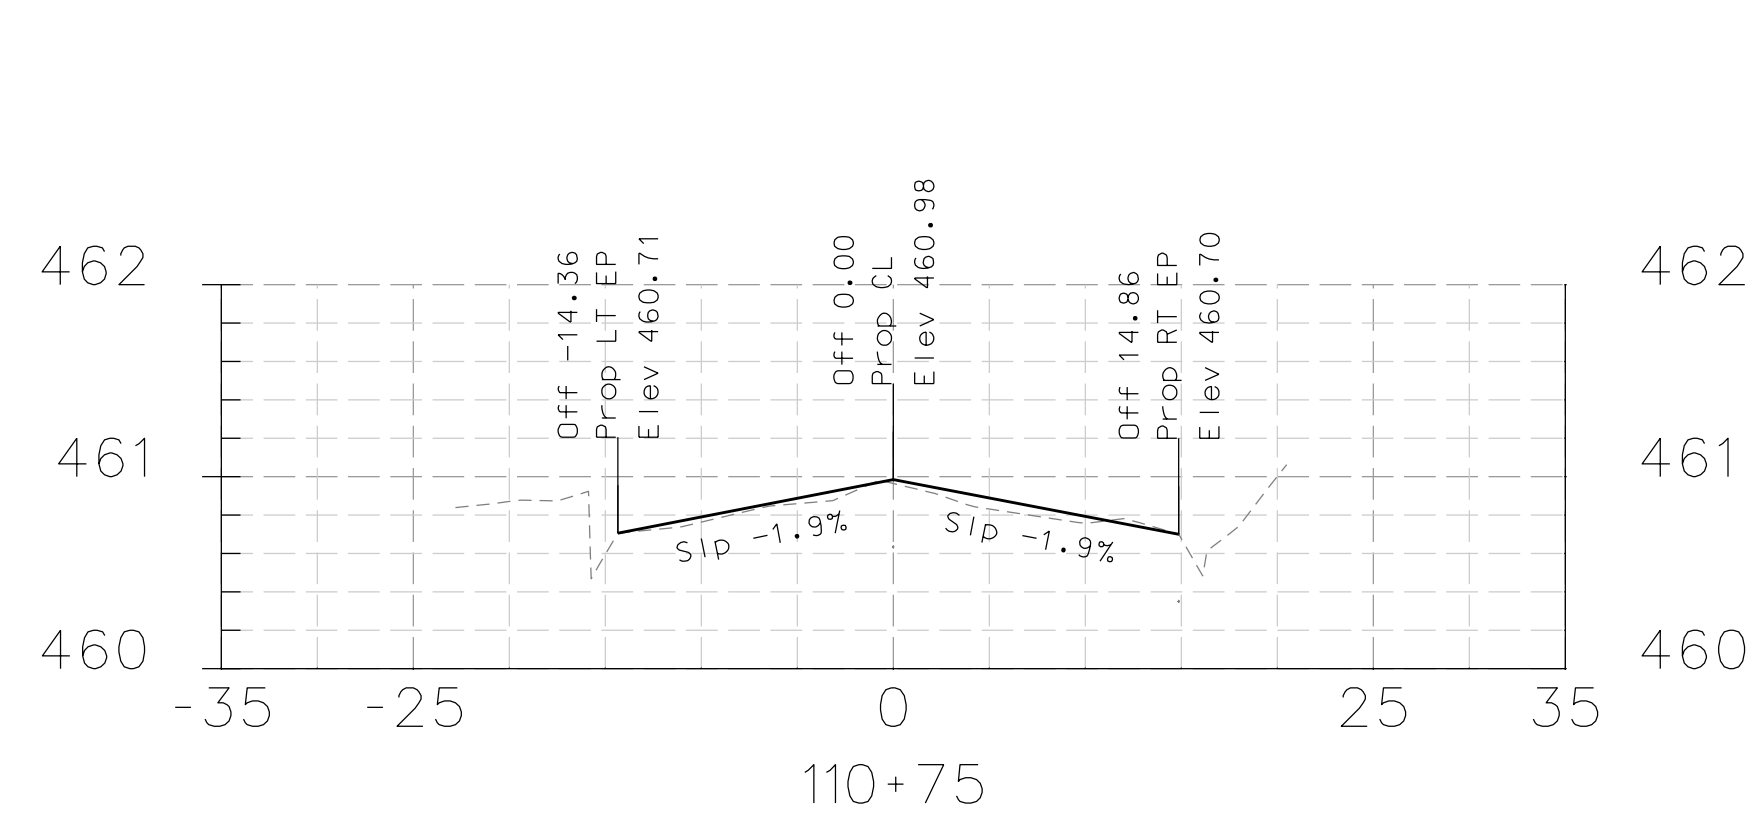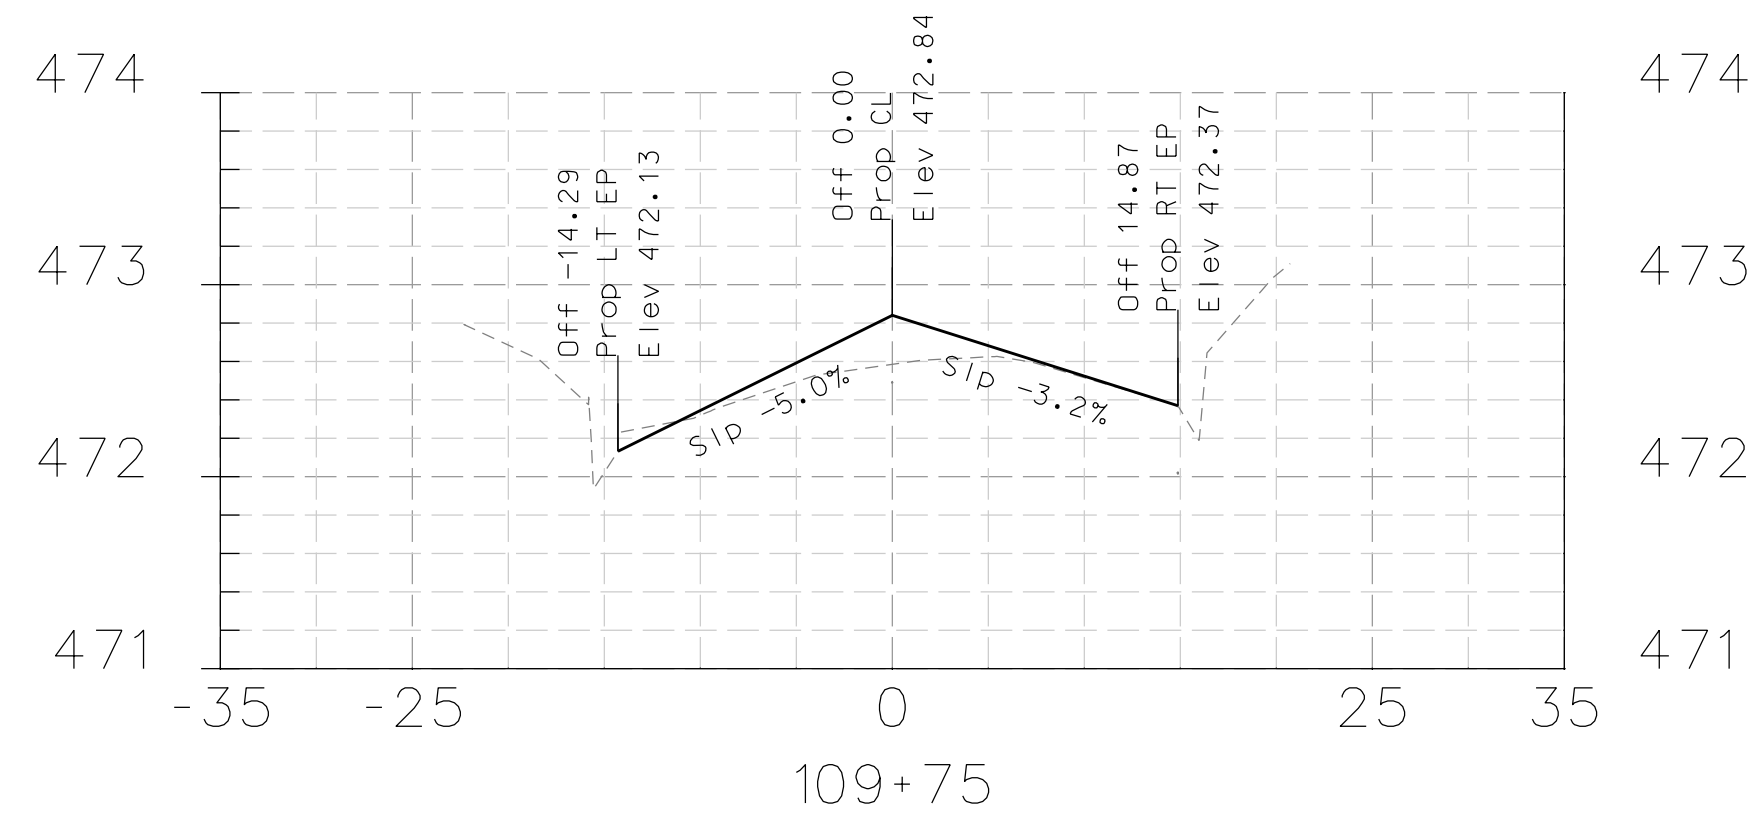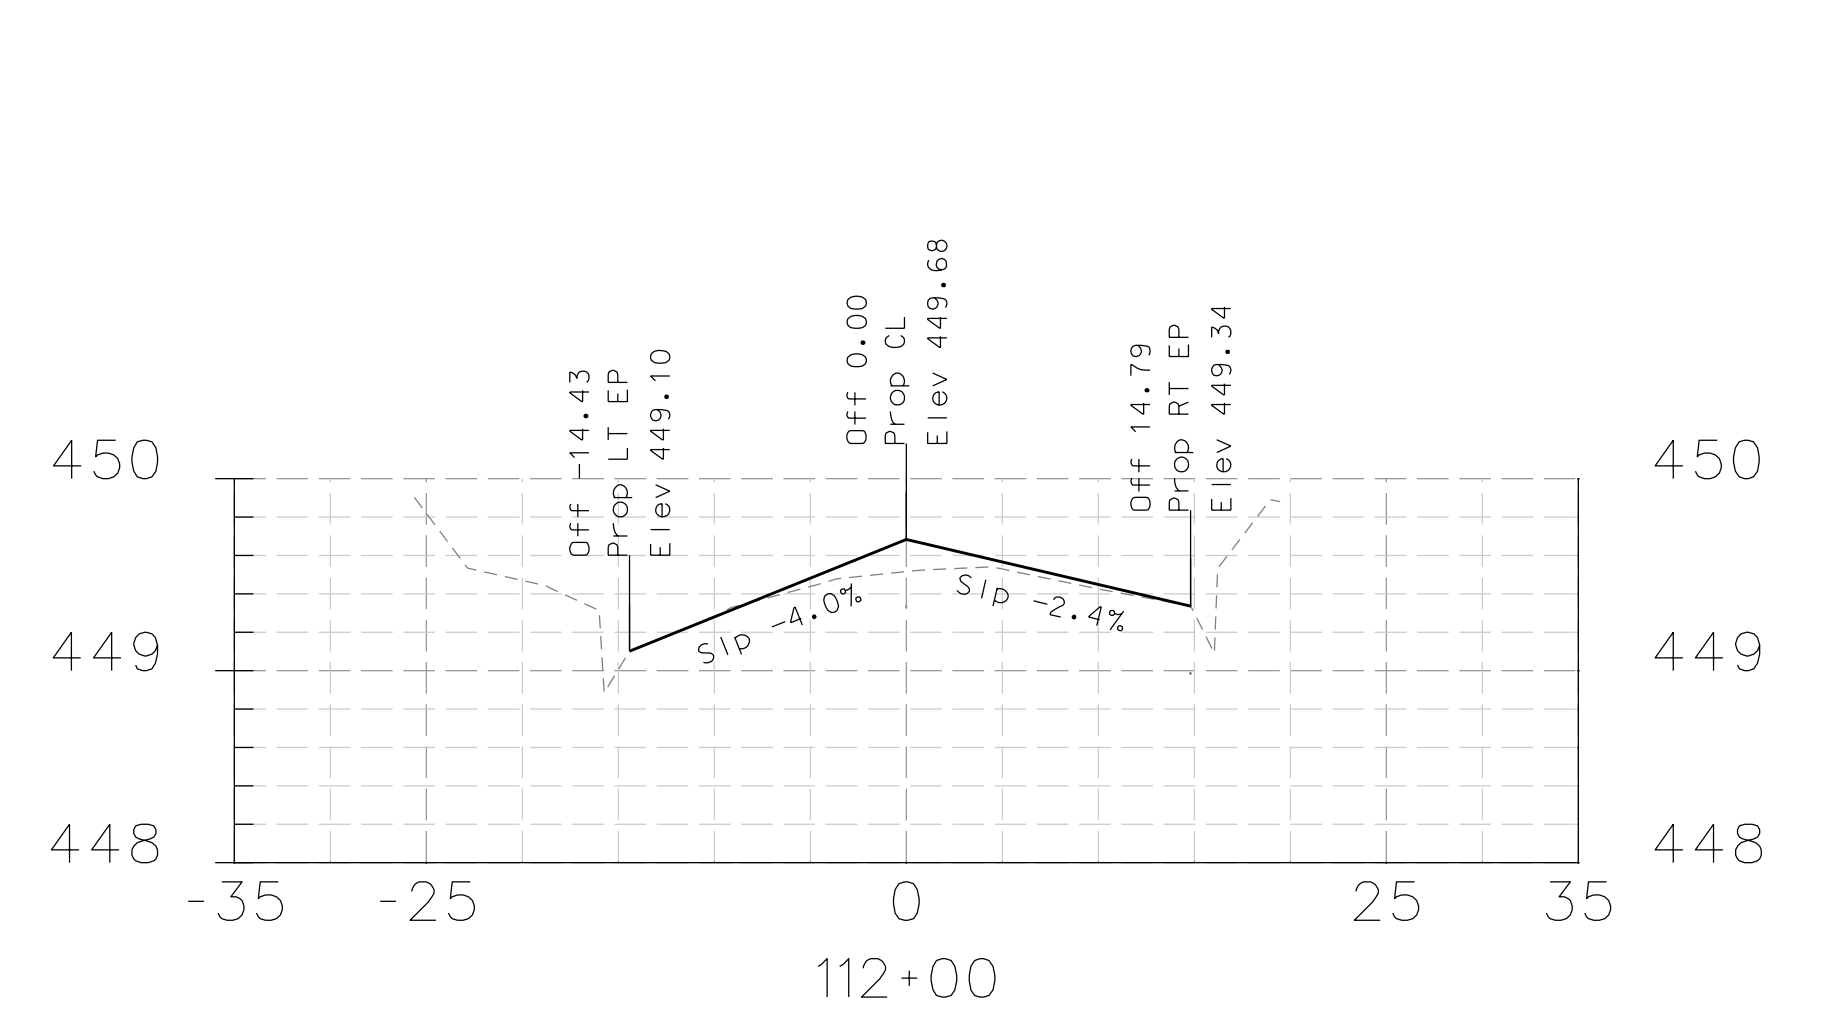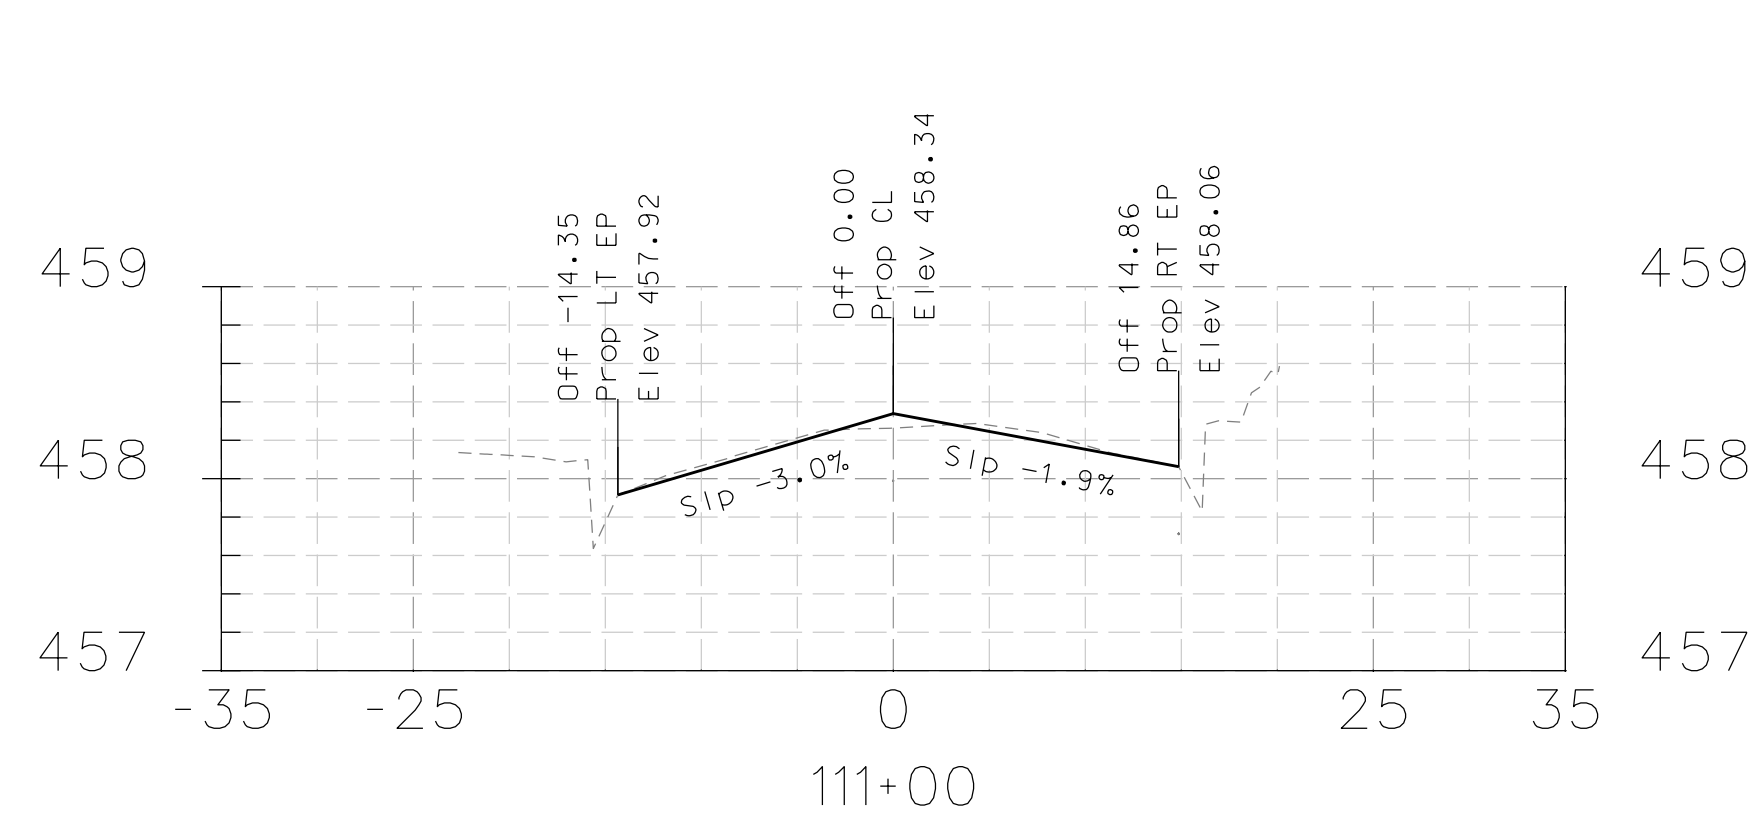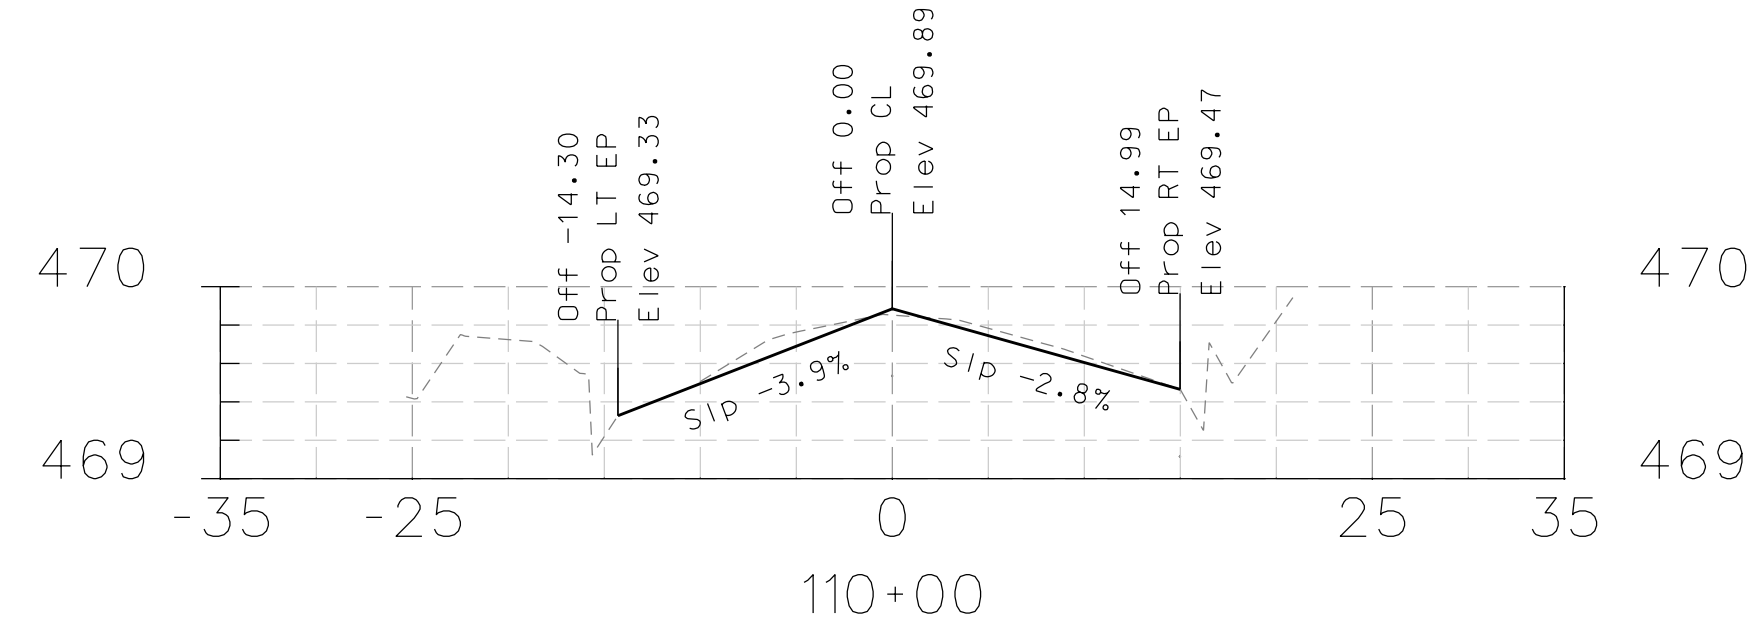

DATE	MARK	REVISION	INIT.

Designed by: JML
 Drawn by: JML
 Checked by: MJM
 Reviewed by: FKS
 Date: 4-10-14

SIGN: *[Signature]*
 DATE: 4-10-14















LAFAYETTE
 3675 Mount Diablo Boulevard, Suite 210
 Lafayette, California, 94549-1968
 (925) 299-3217 Fax (925) 284-3169
 www.ci.lafayette.ca.us

REVIEWED BY:
 CITY OF LAFAYETTE
[Signature]
 Tony Coe, Engineering Services Manager
 4-10-14
 Date

CITY OF LAFAYETTE
 PROJECT NO. 014-9698
 2014 ROAD REHABILITATION PROJECT
 CONTRA COSTA COUNTY CALIFORNIA


SWEETBRIER CIRCLE
 CROSS SECTIONS
 SCALE: H-1"=20' V-1"=1'
 SHEET 57 of 67

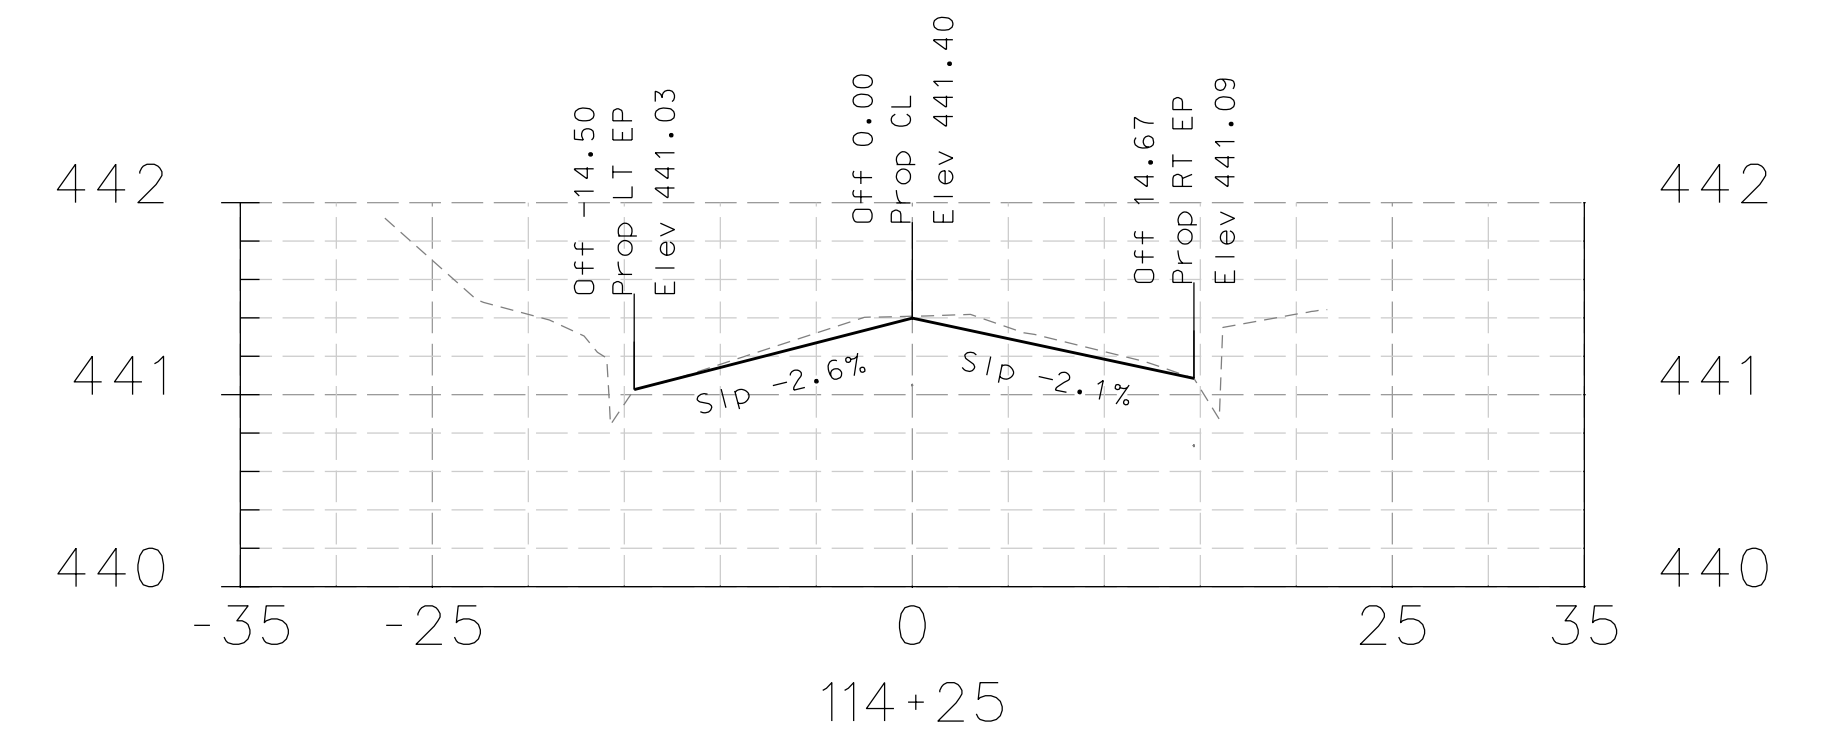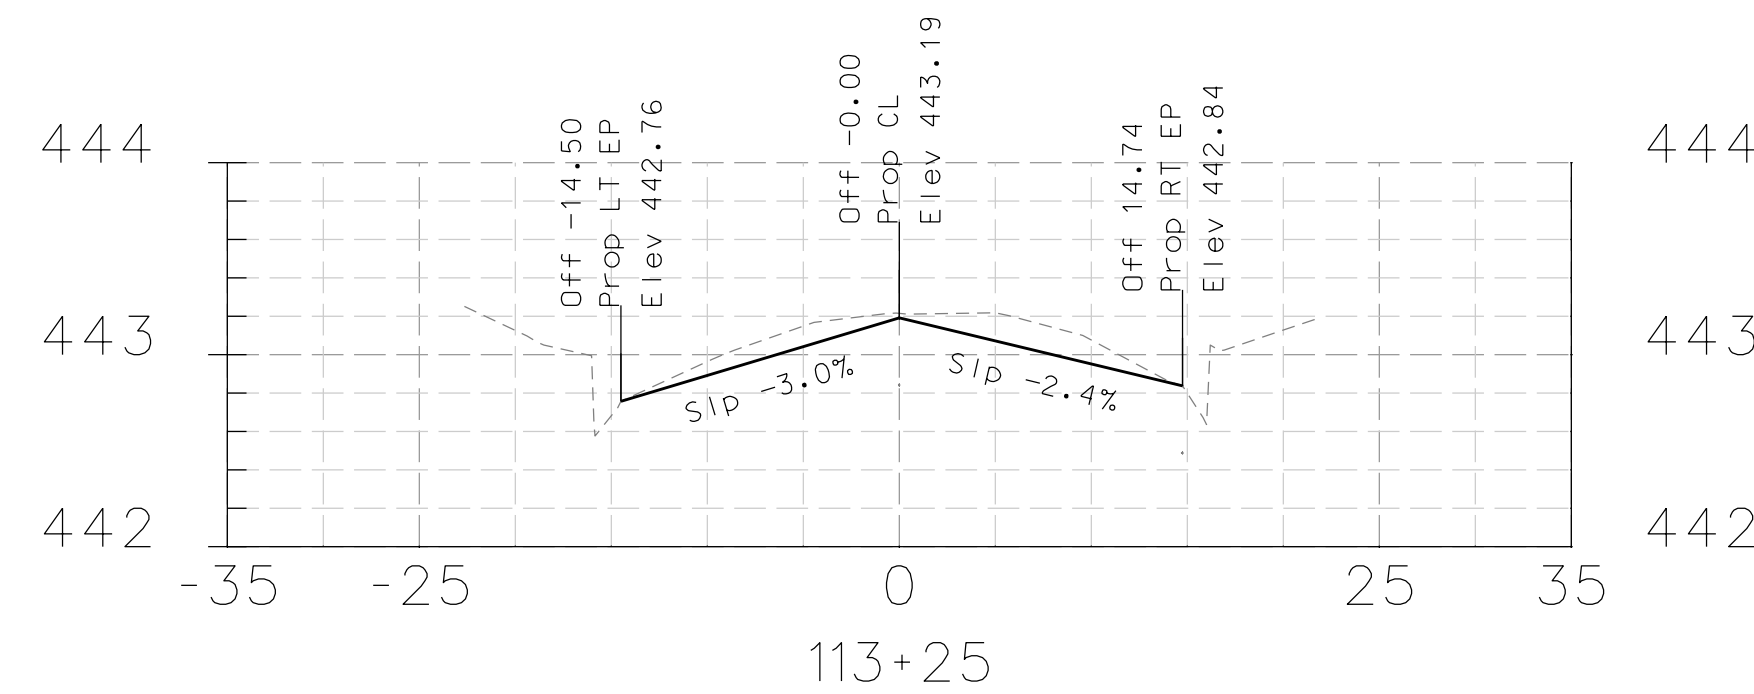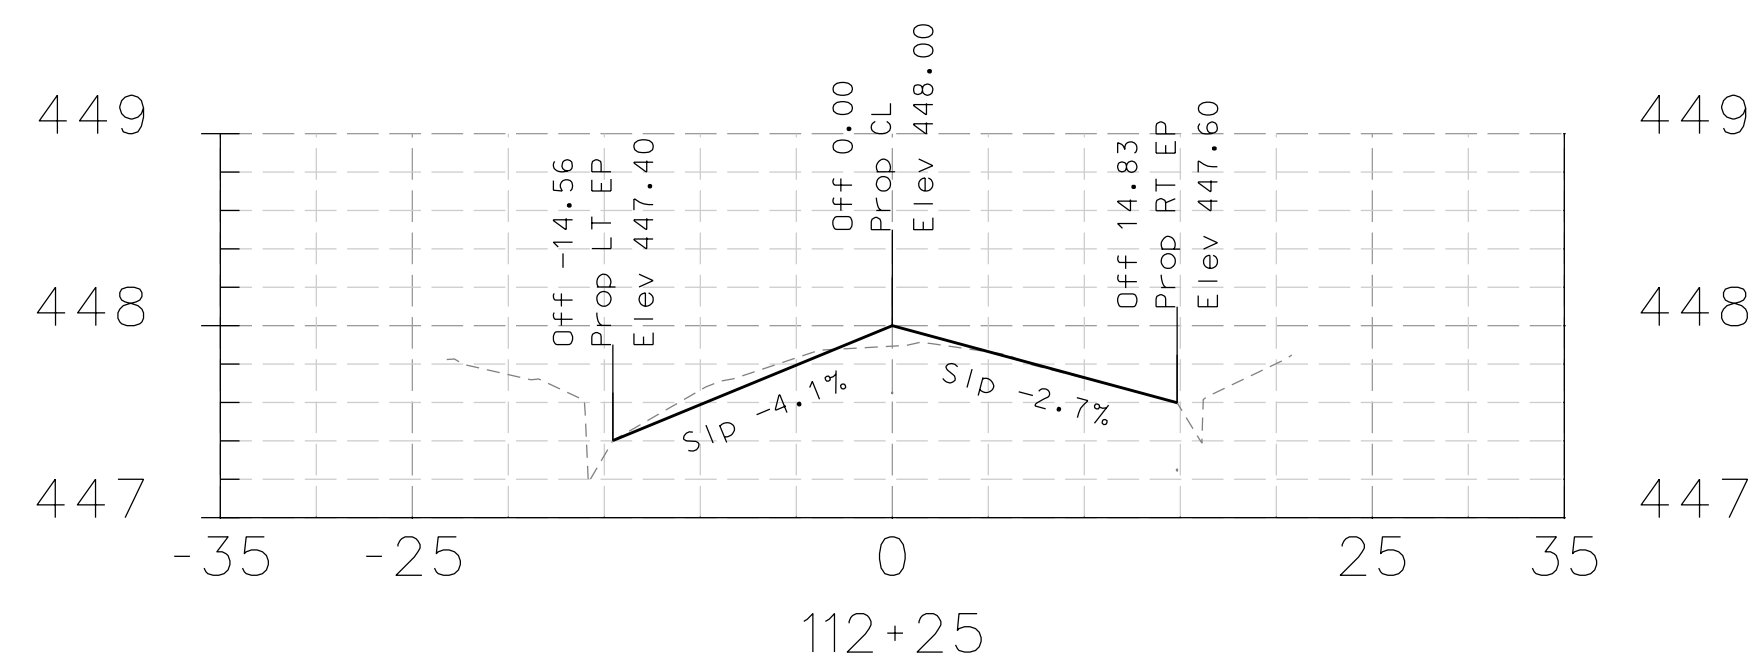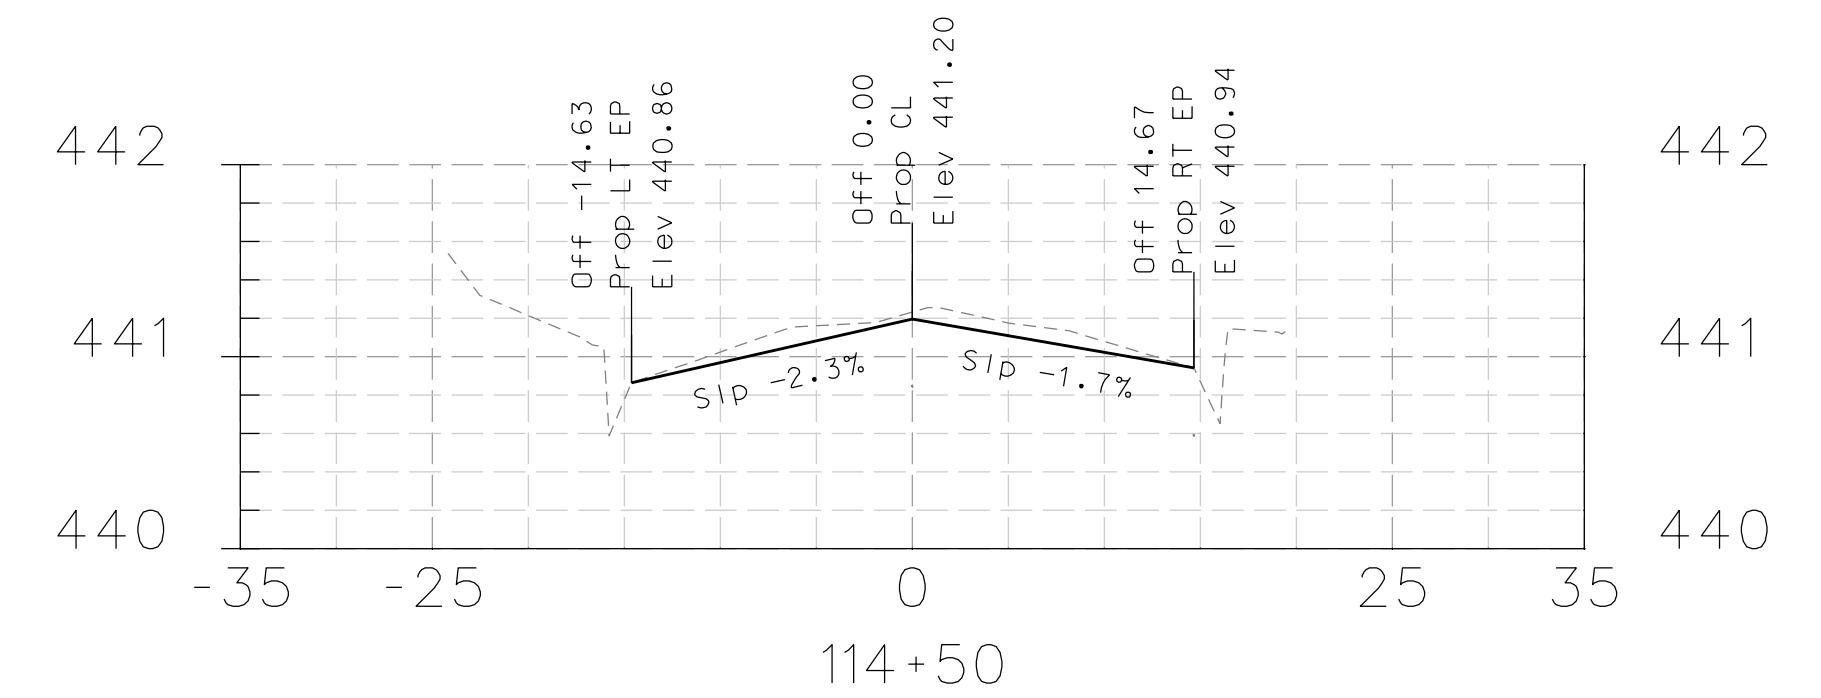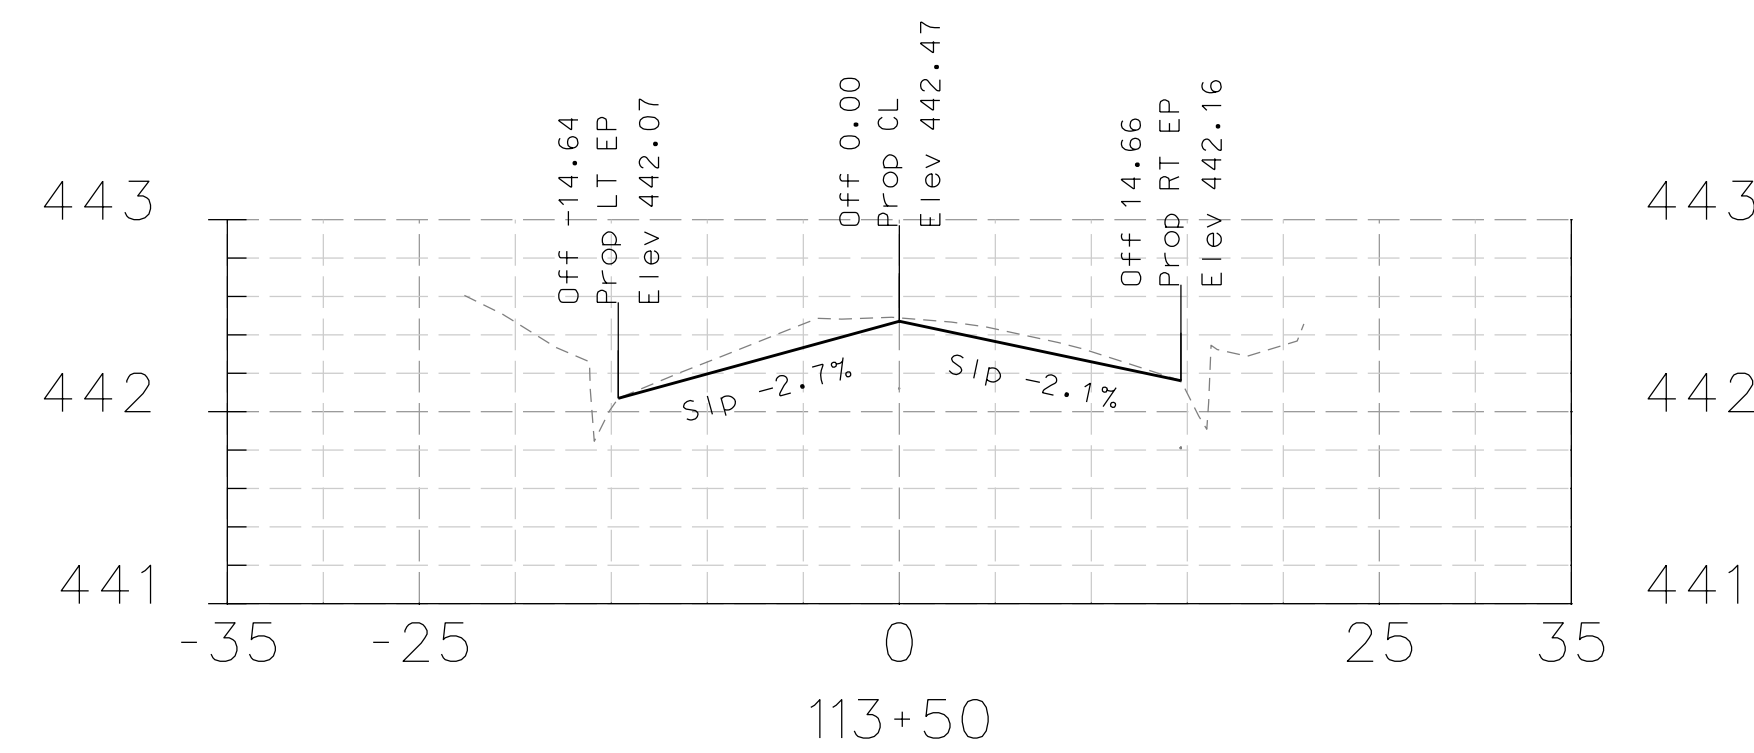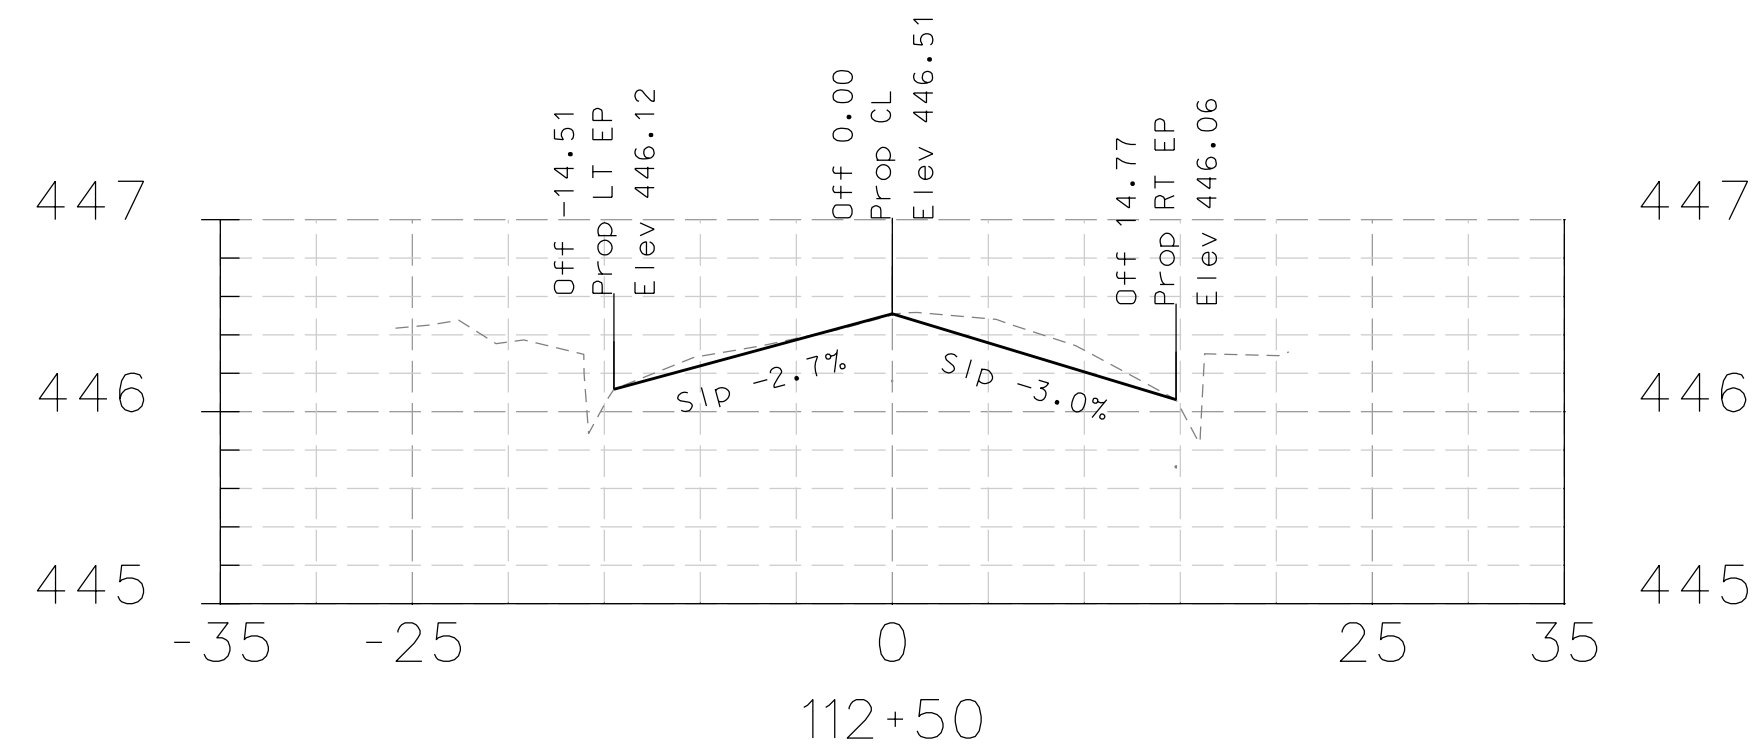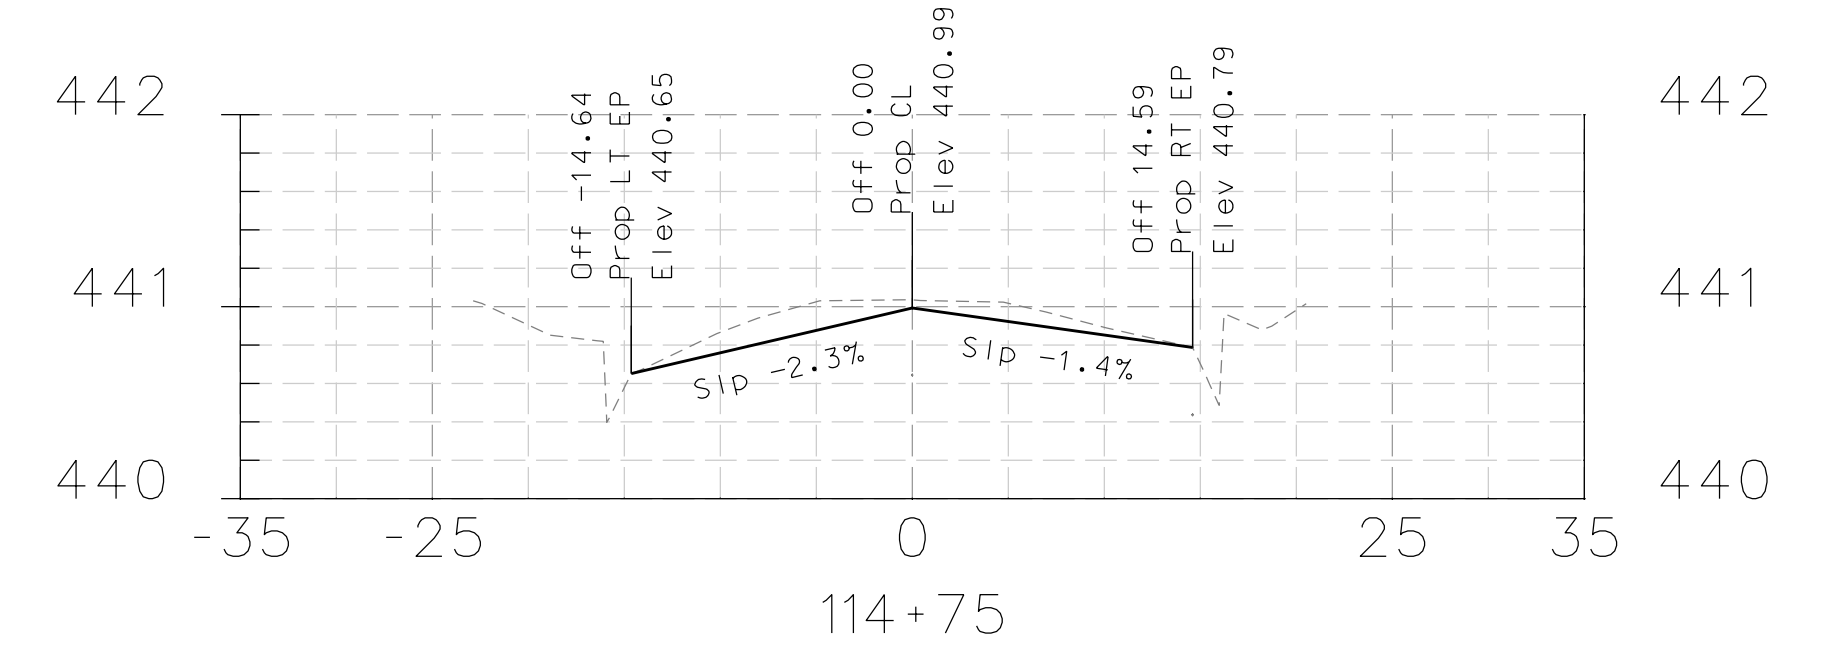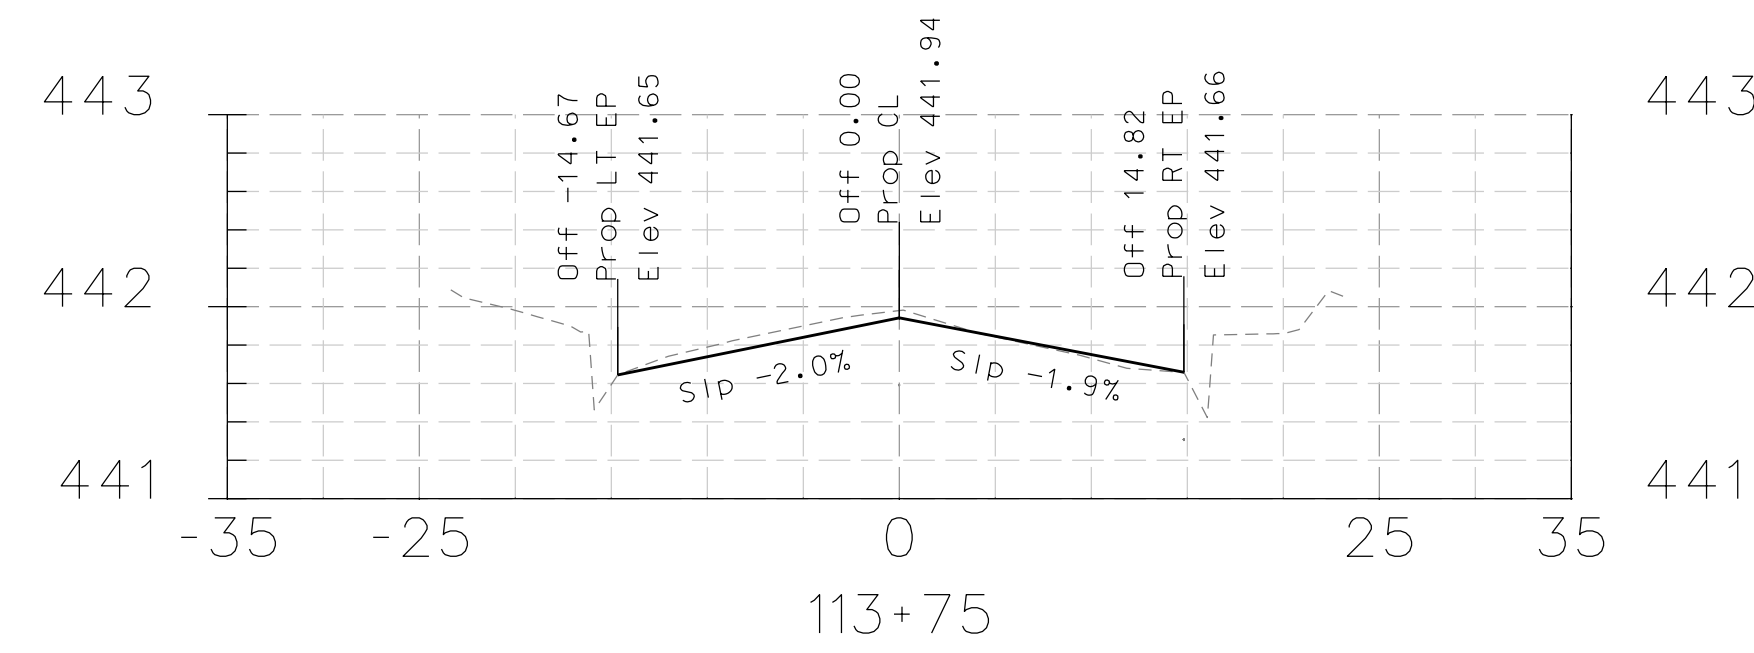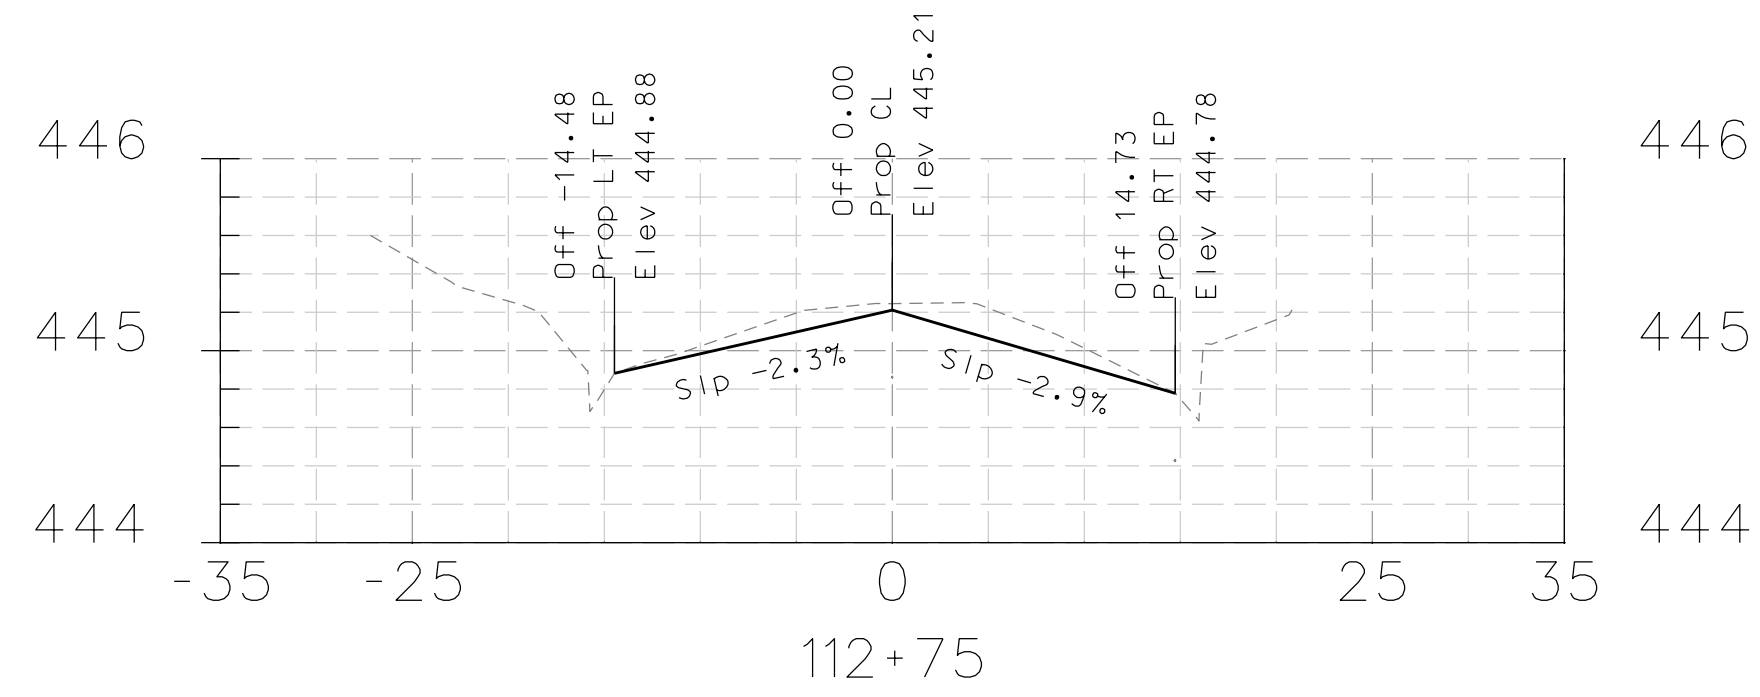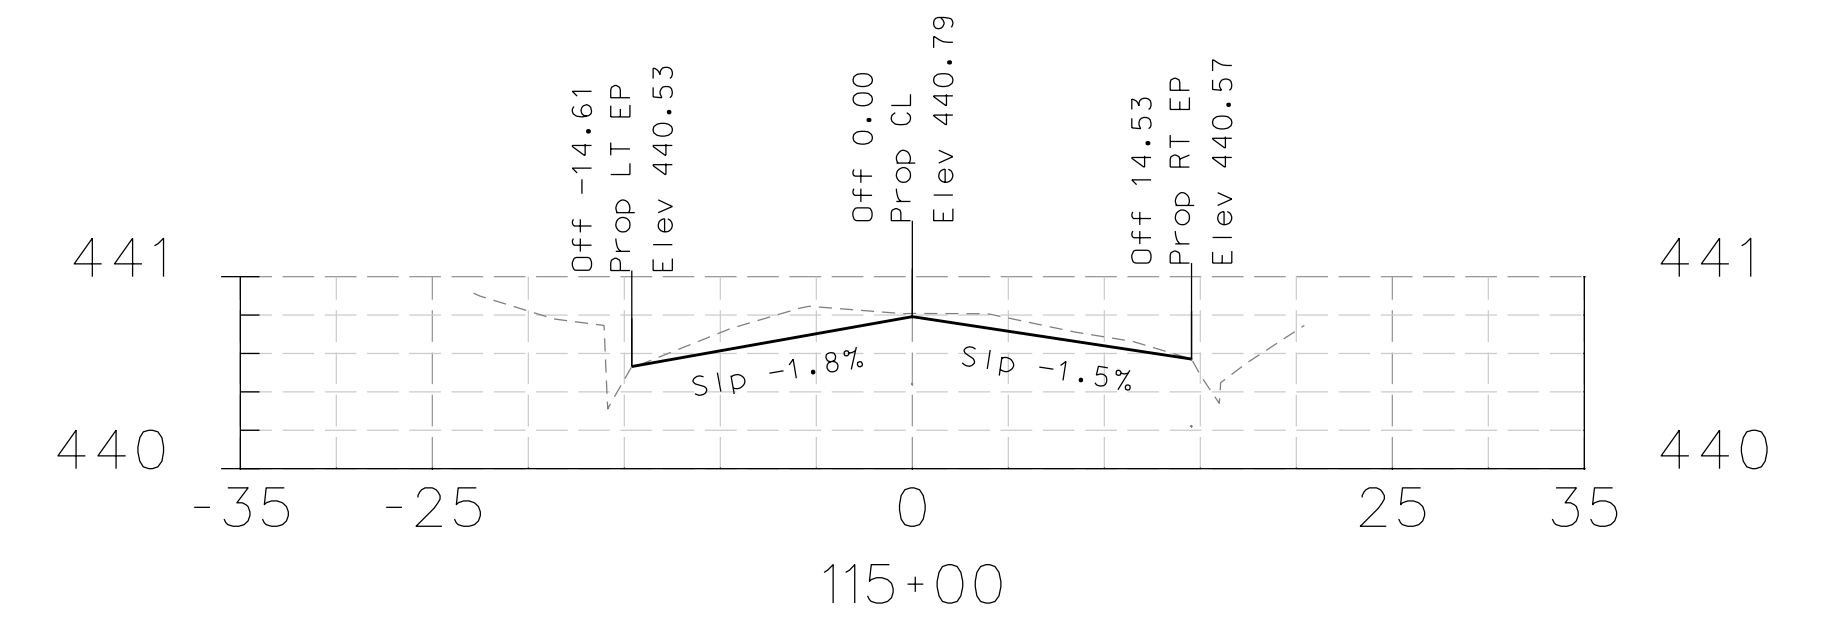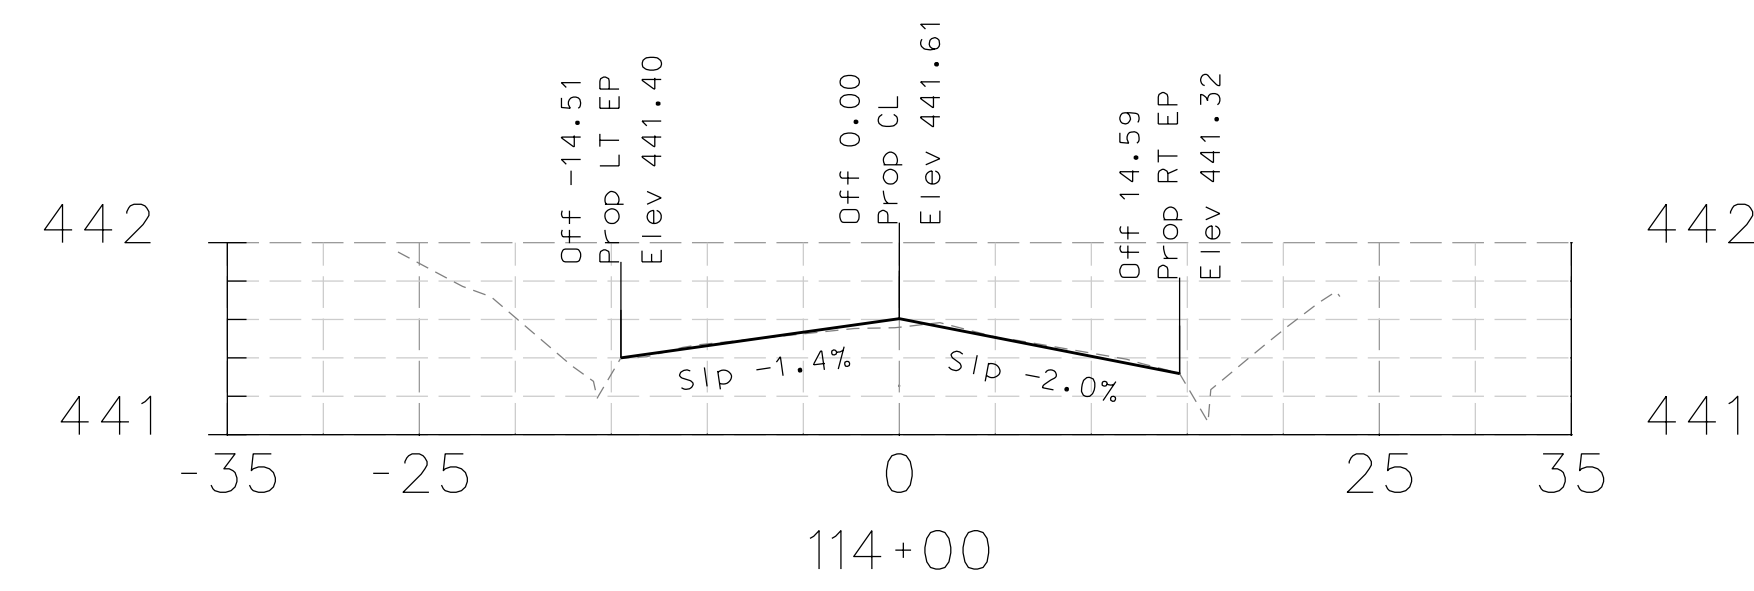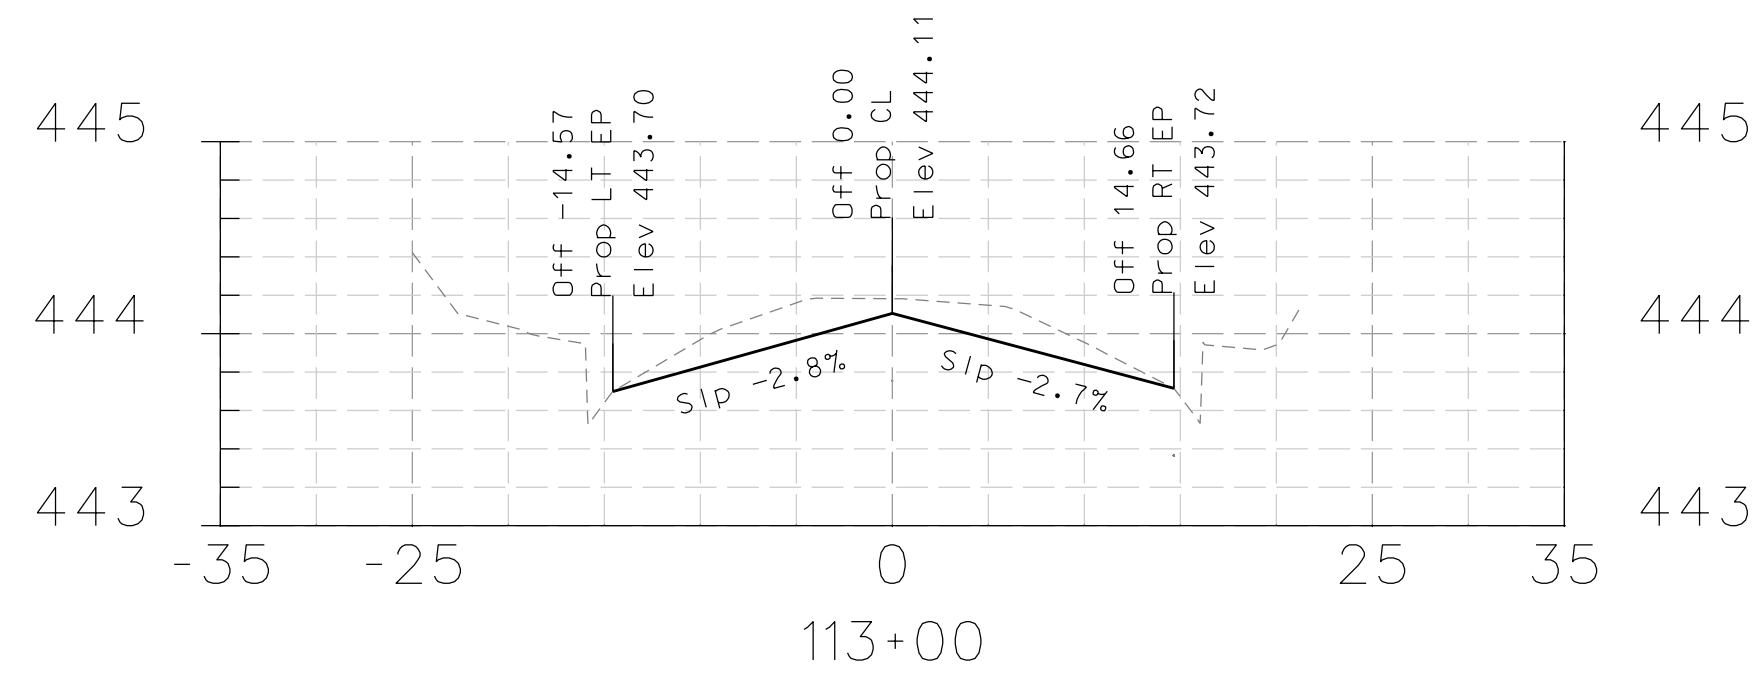

DATE	MARK	REVISION	INIT.

Designed by: JML
 Drawn by: JML
 Checked by: MJM
 Reviewed by: FKS
 Date: 4-10-14

SIGN: *[Signature]*
 DATE: 4-10-14



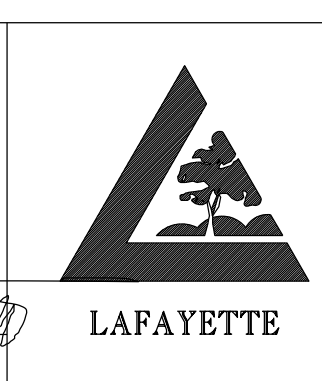


LAFAYETTE
 3675 Mount Diablo Boulevard, Suite 210
 Lafayette, California, 94549-1968
 (925) 299-3217 Fax (925)284-3169
 www.ci.lafayette.ca.us

REVIEWED BY:
 CITY OF LAFAYETTE
[Signature]
 Tony Coe, Engineering Services Manager
 4-10-14
 Date

CITY OF LAFAYETTE
 PROJECT NO. 014-9698
 2014 ROAD REHABILITATION PROJECT
 CONTRA COSTA COUNTY CALIFORNIA



SWEETBRIER CIRCLE
 CROSS SECTIONS
 SCALE: H-1"=20' V-1"=1'
 SHEET 58 of 67

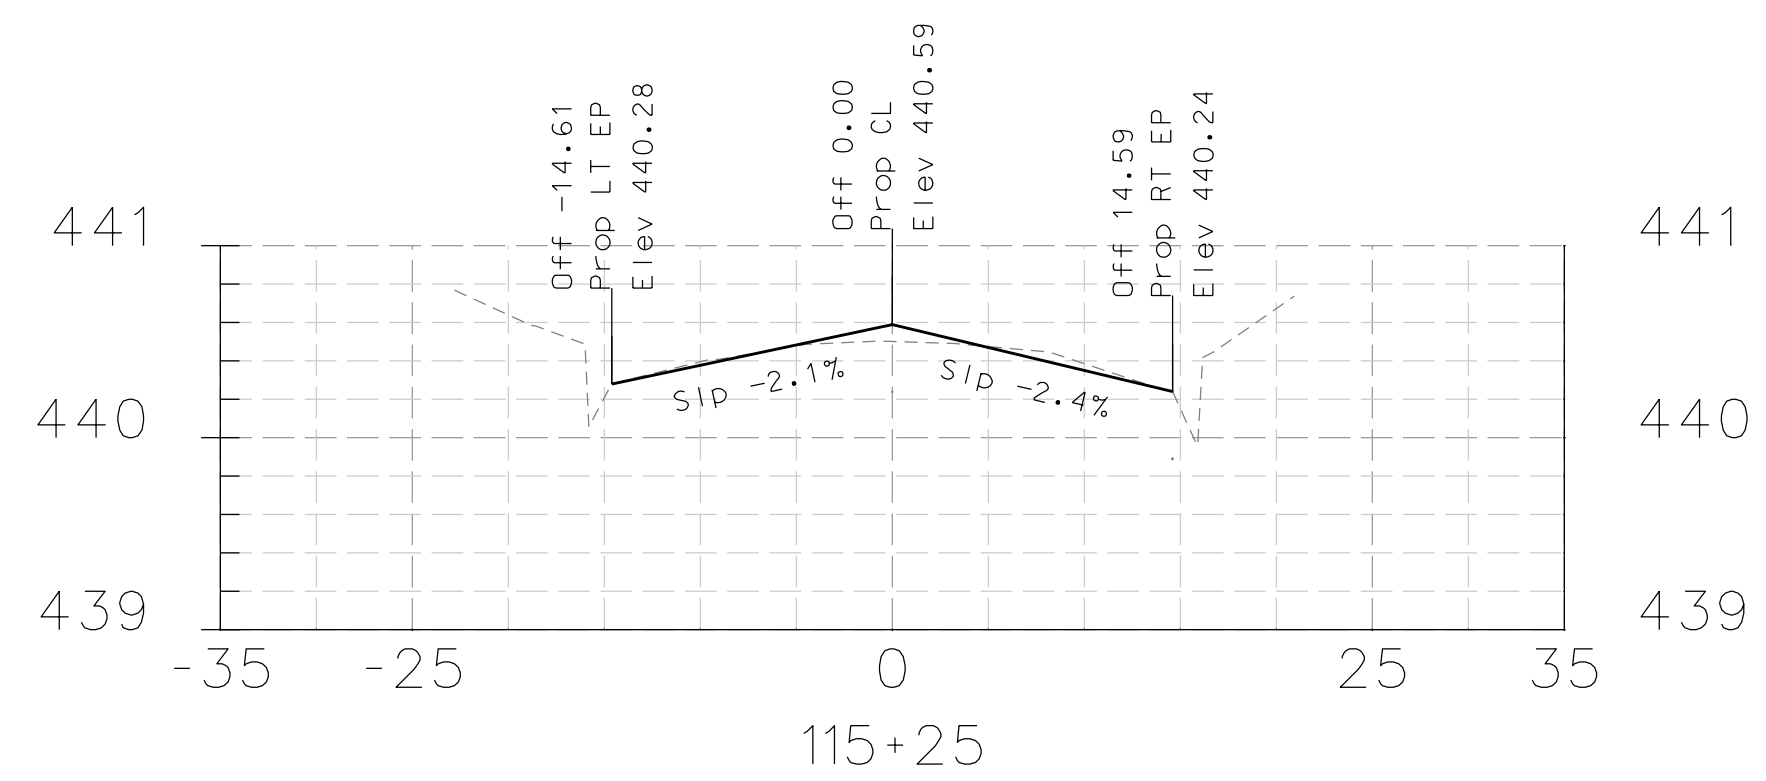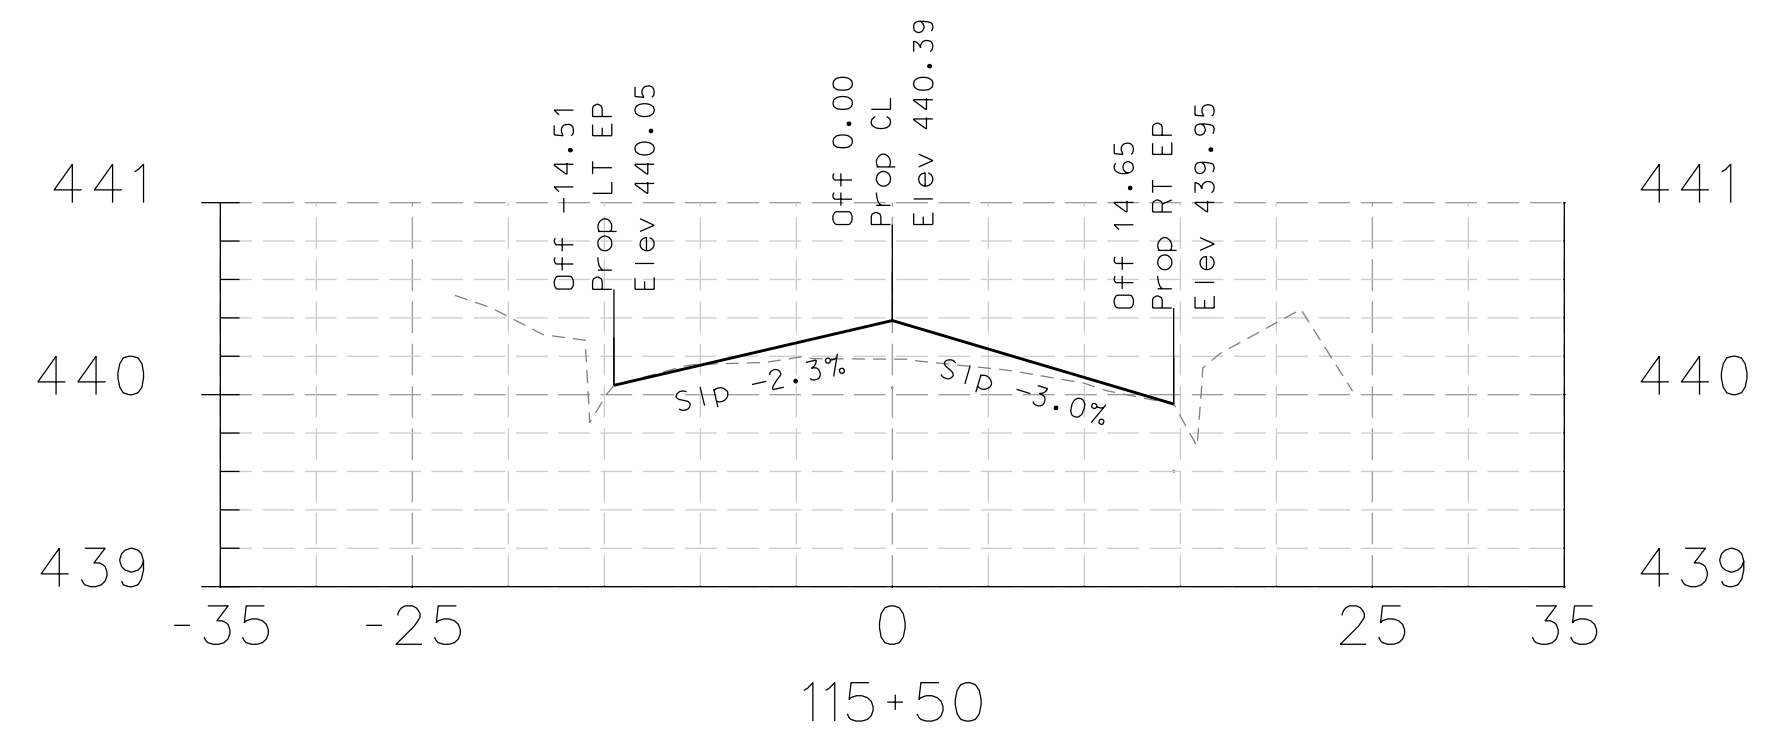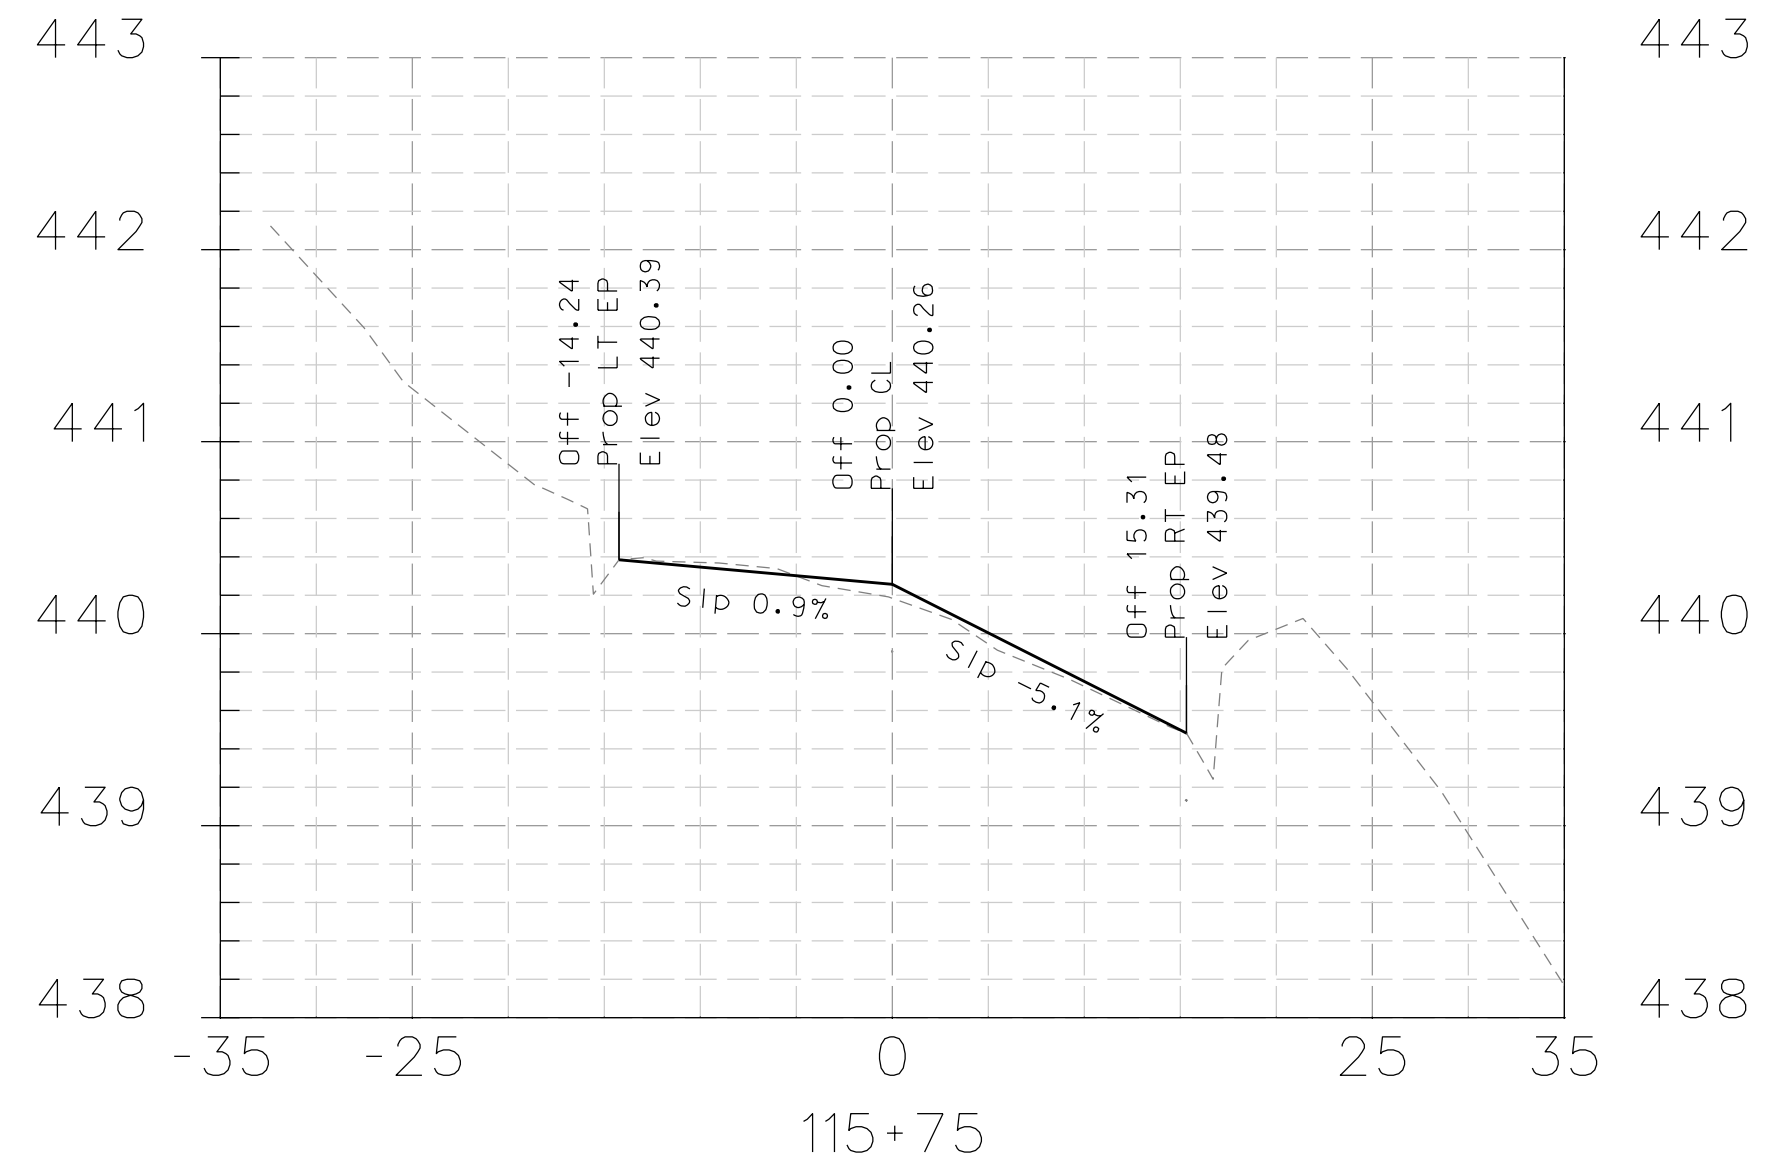

DATE	MARK	REVISION	INIT.

Designed by: JML
 Drawn by: JML
 Checked by: MJM
 Reviewed by: FKS
 Date: 4-10-14

SIGN: *[Signature]*
 DATE: 4-10-14











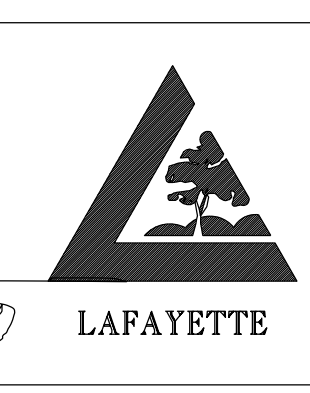
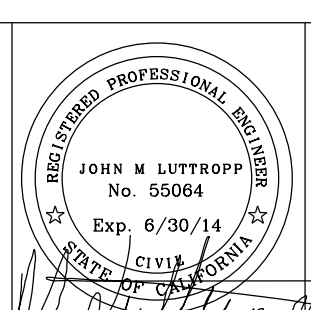


3675 Mount Diablo Boulevard, Suite 210
 Lafayette, California, 94549-1968
 (925) 299-3217 Fax (925)284-3169
 www.ci.lafayette.ca.us

REVIEWED BY:
 CITY OF LAFAYETTE
[Signature]
 Tony Coe, Engineering Services Manager
 Date: 4-10-14

CITY OF LAFAYETTE
 PROJECT NO. 014-9698
 2014 ROAD REHABILITATION PROJECT
 CONTRA COSTA COUNTY CALIFORNIA


SWEETBRIER CIRCLE
 CROSS SECTIONS
 SCALE: H:1"=20' V:1"=1'
 SHEET 59 of 67

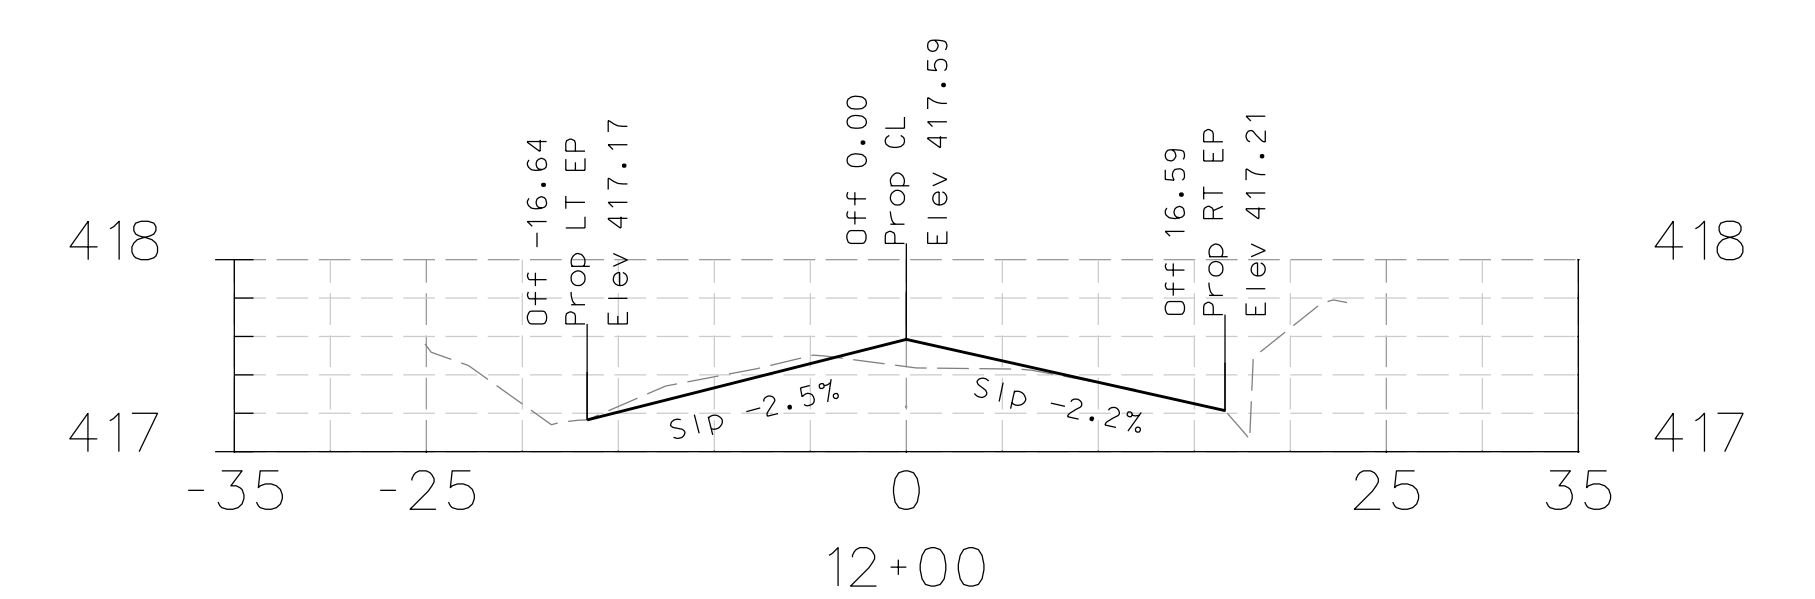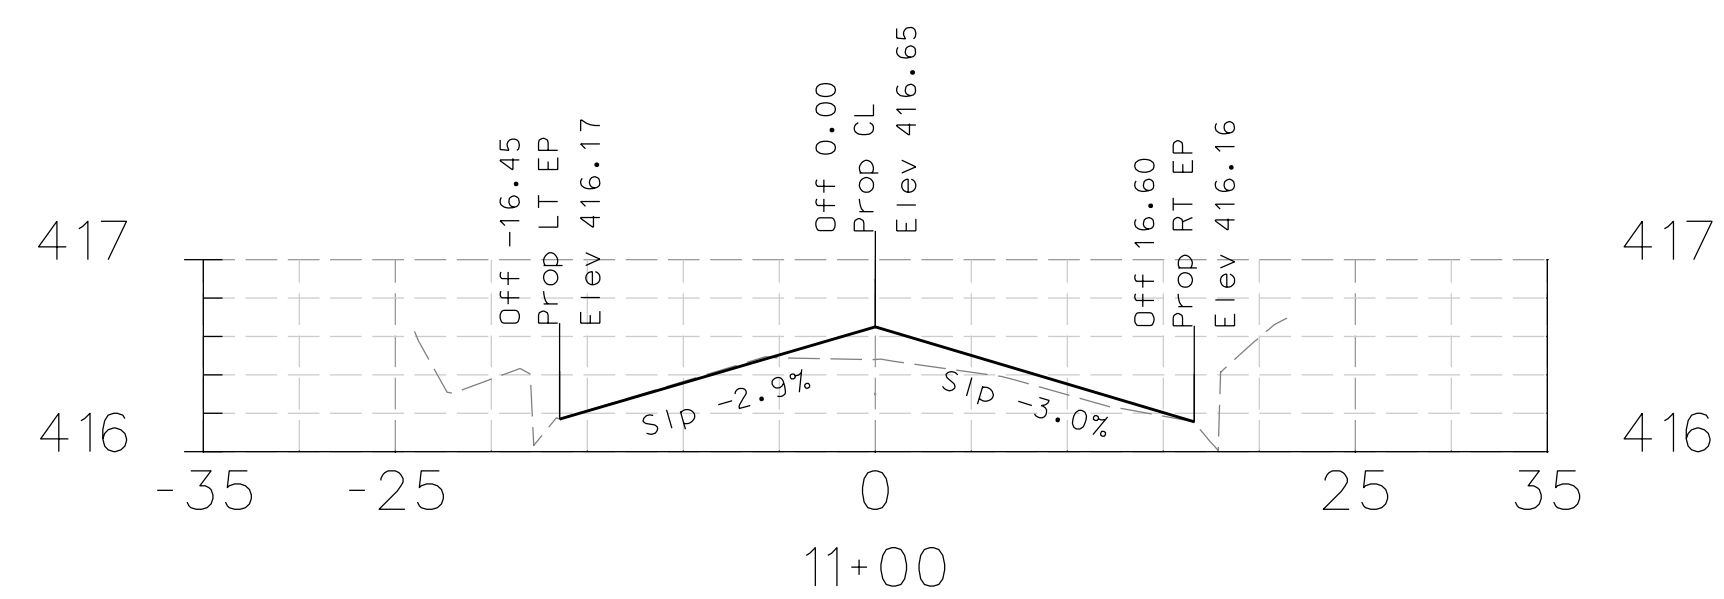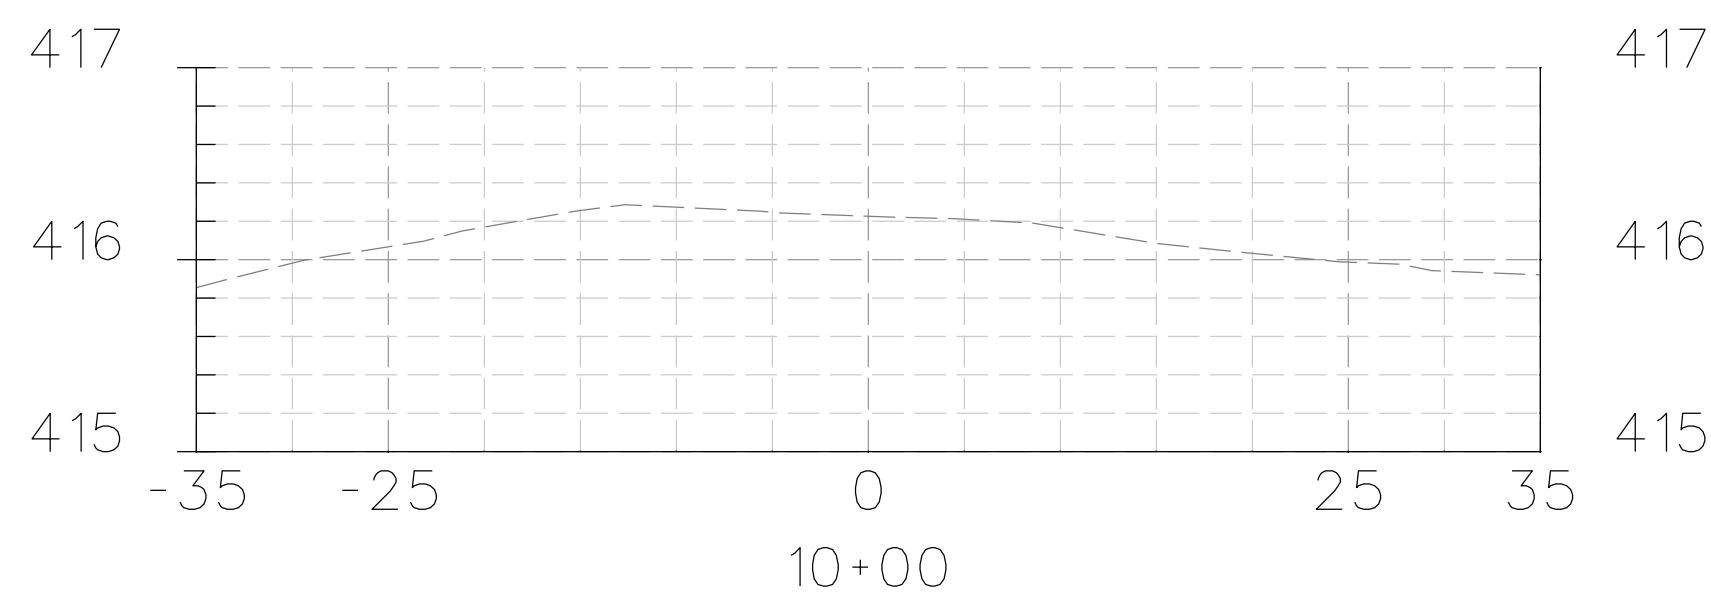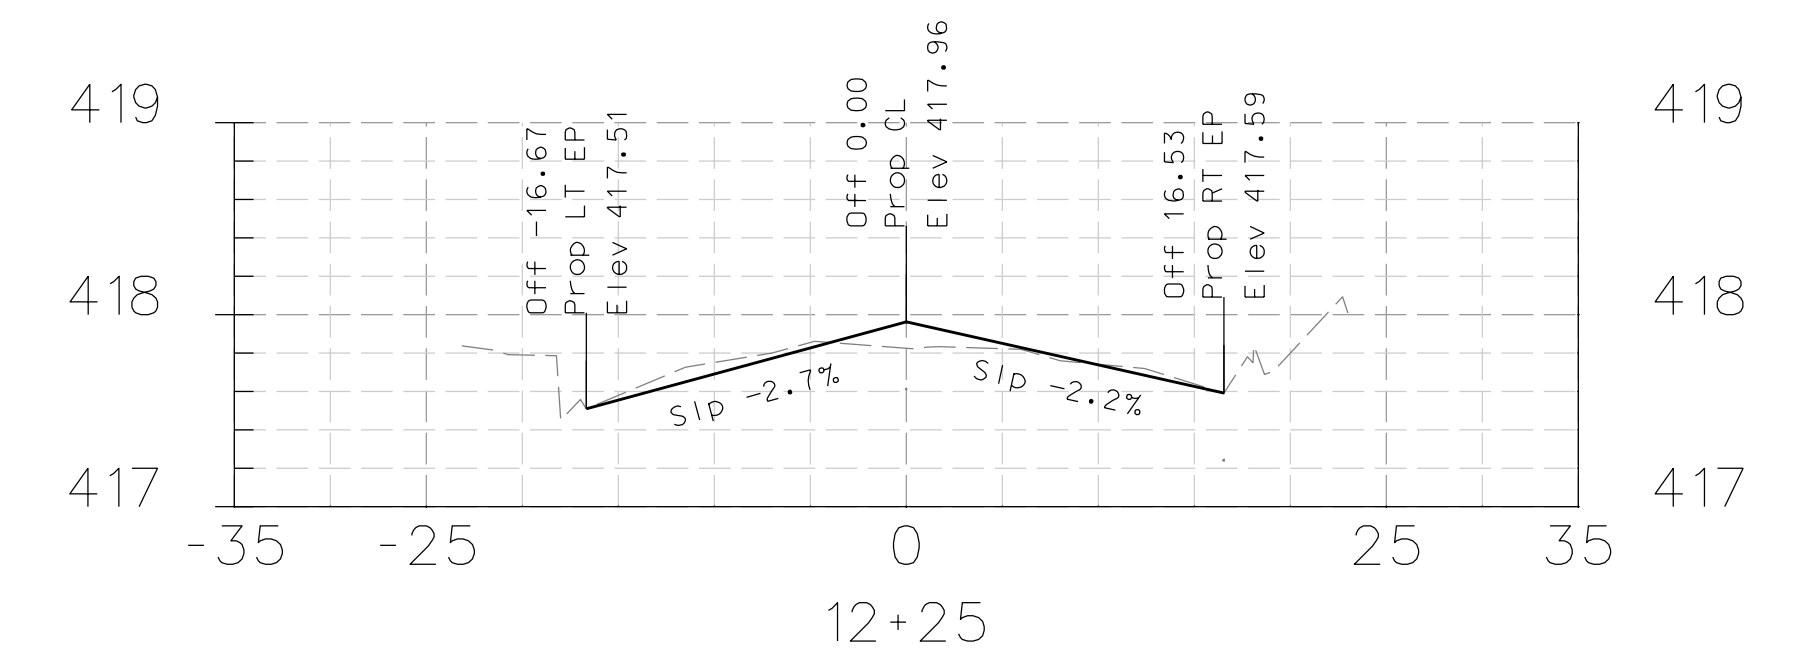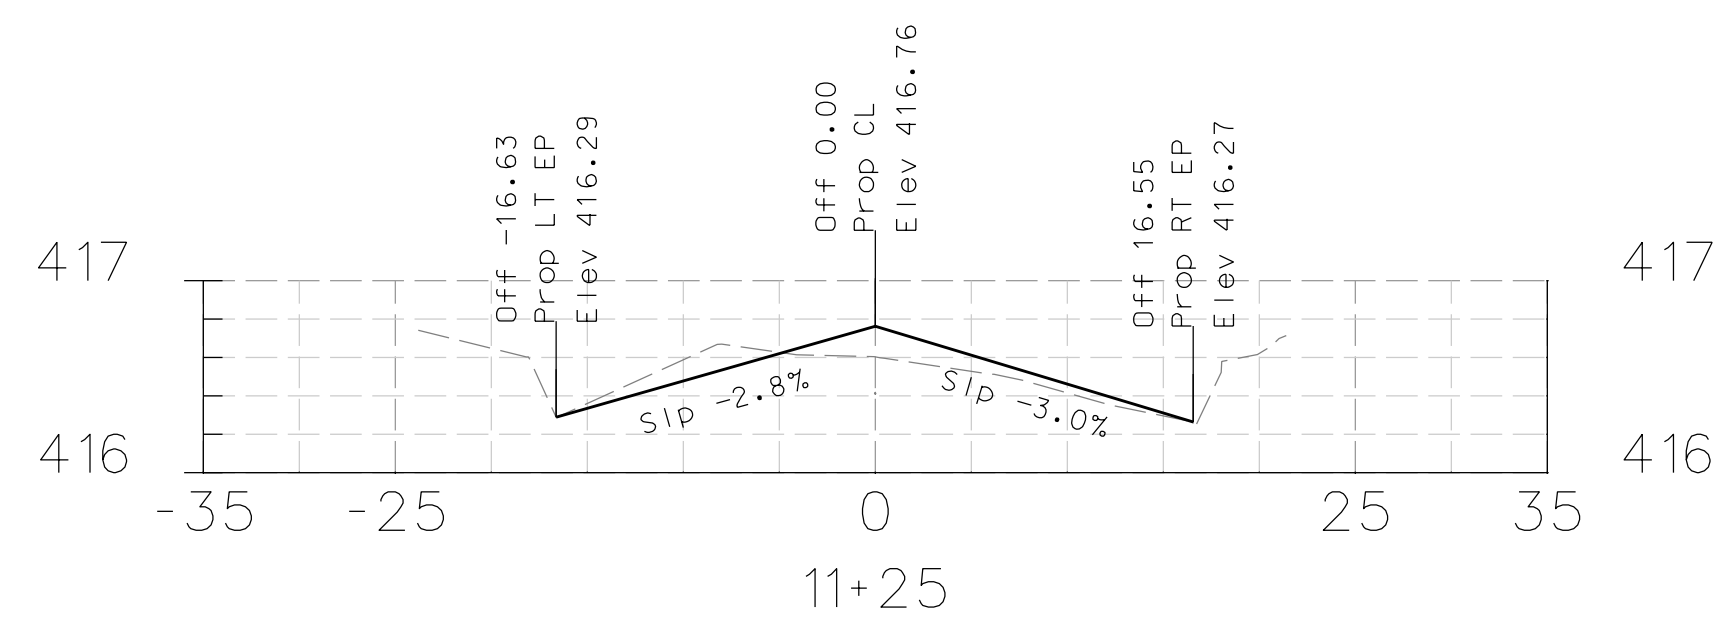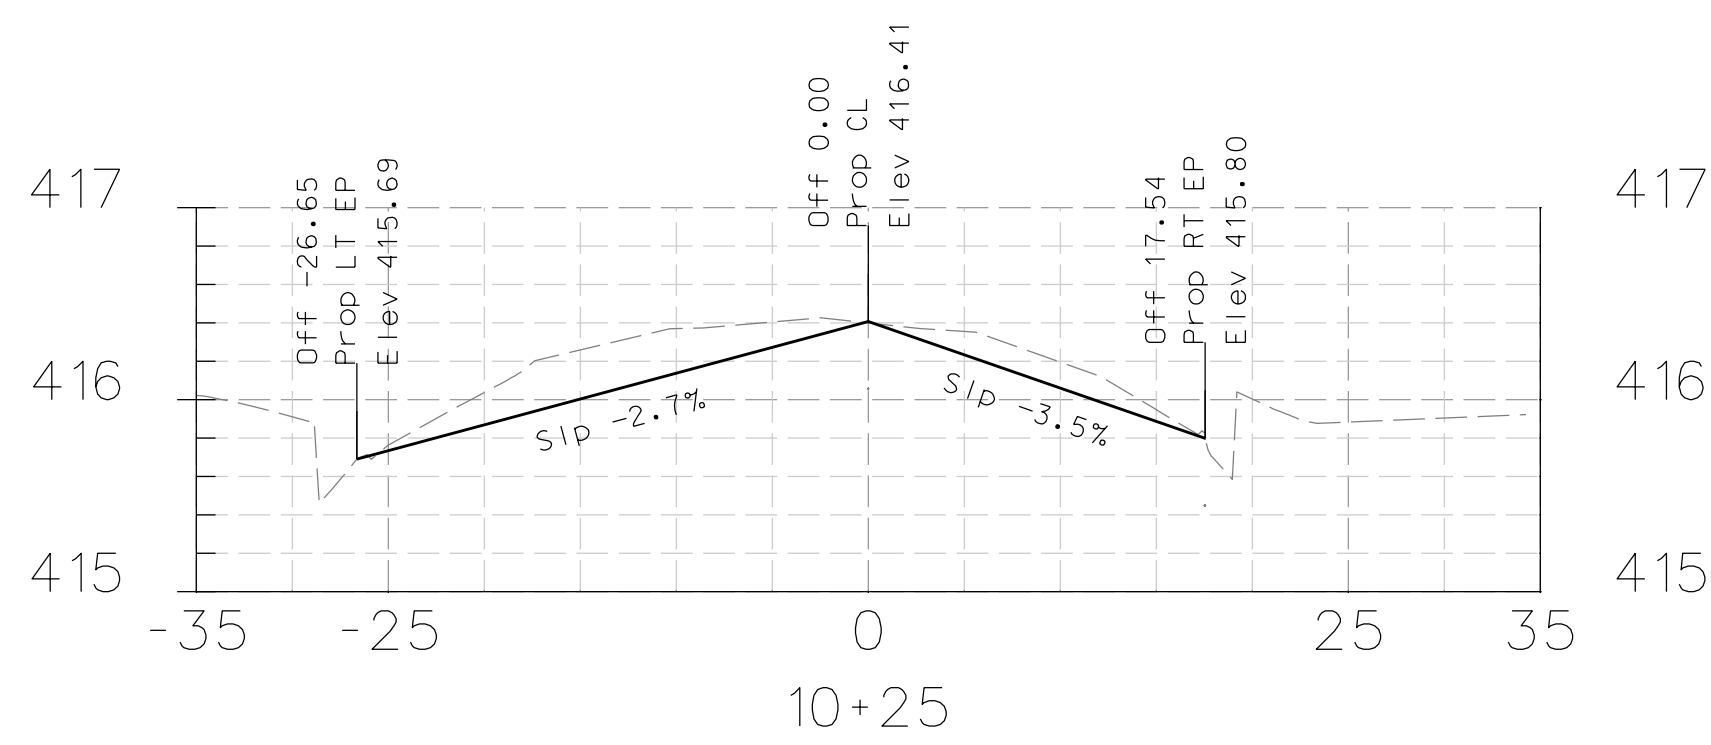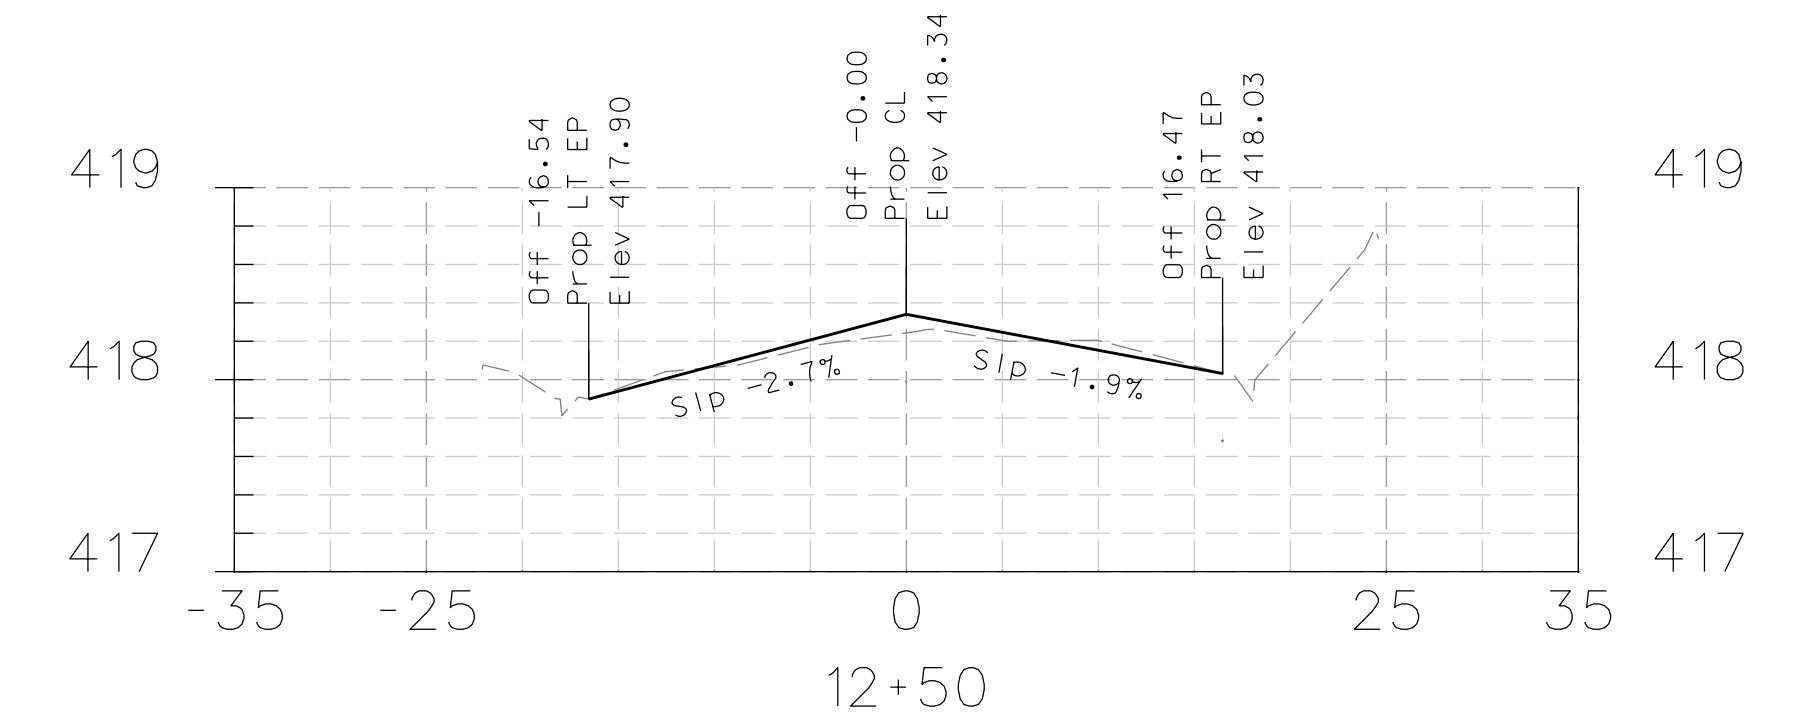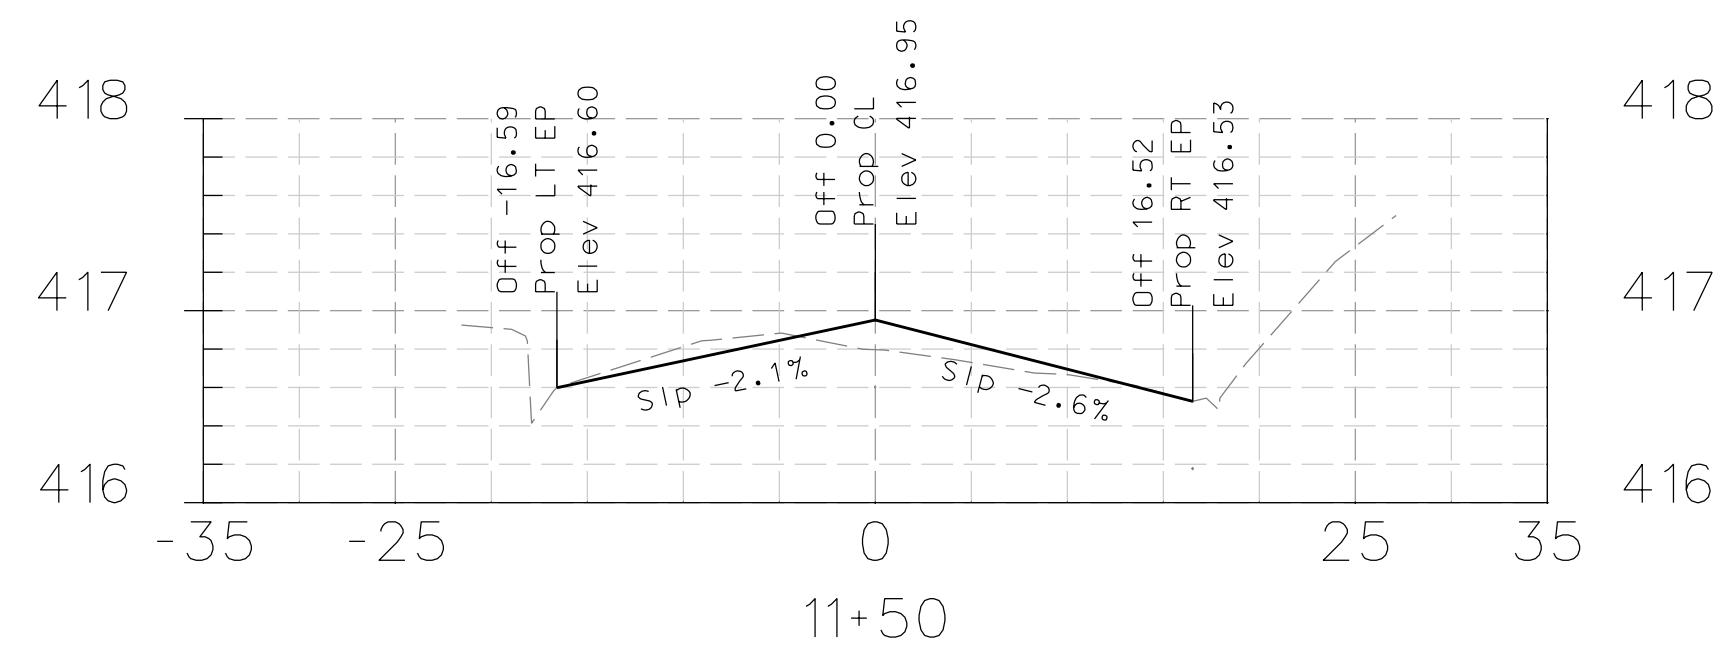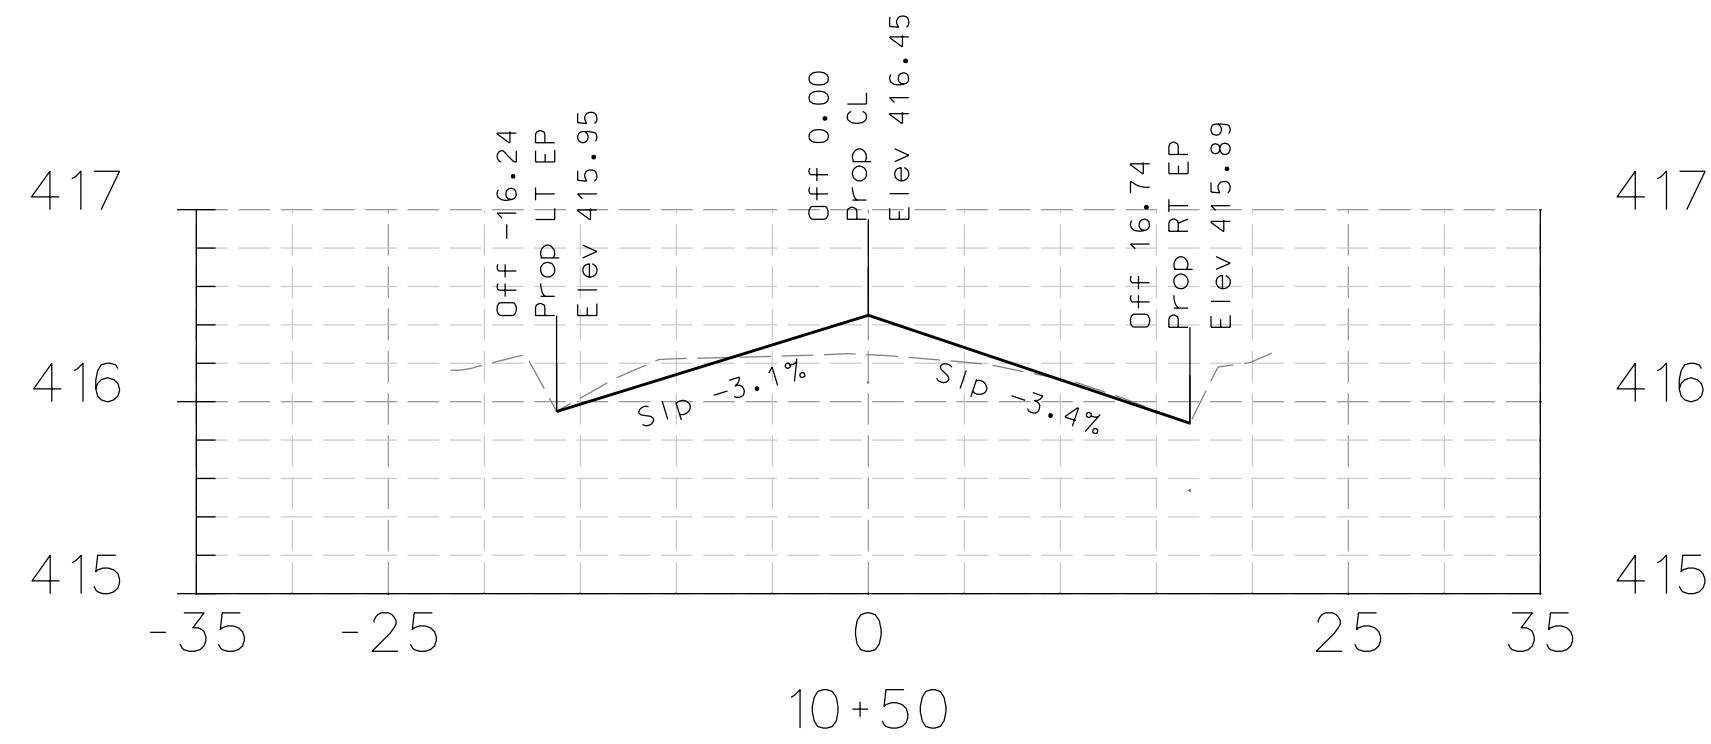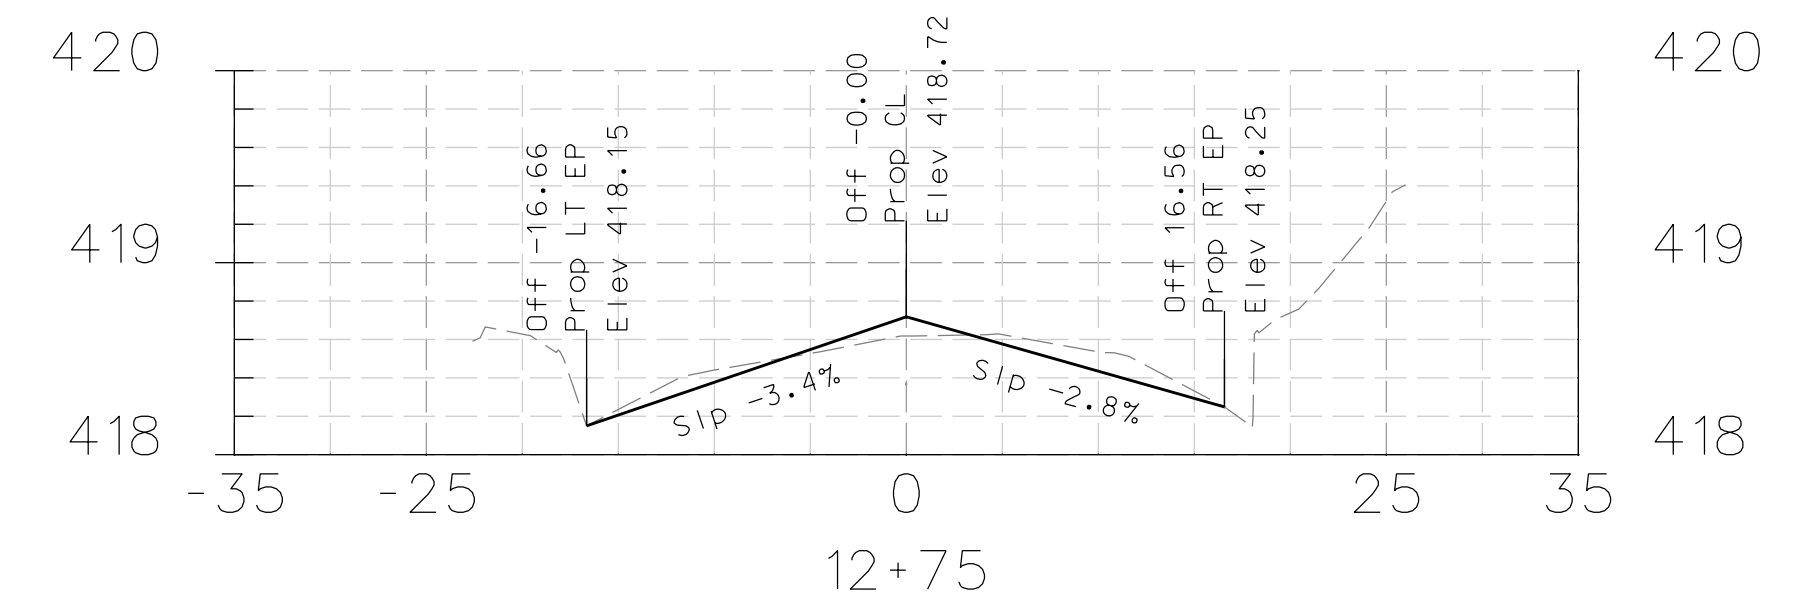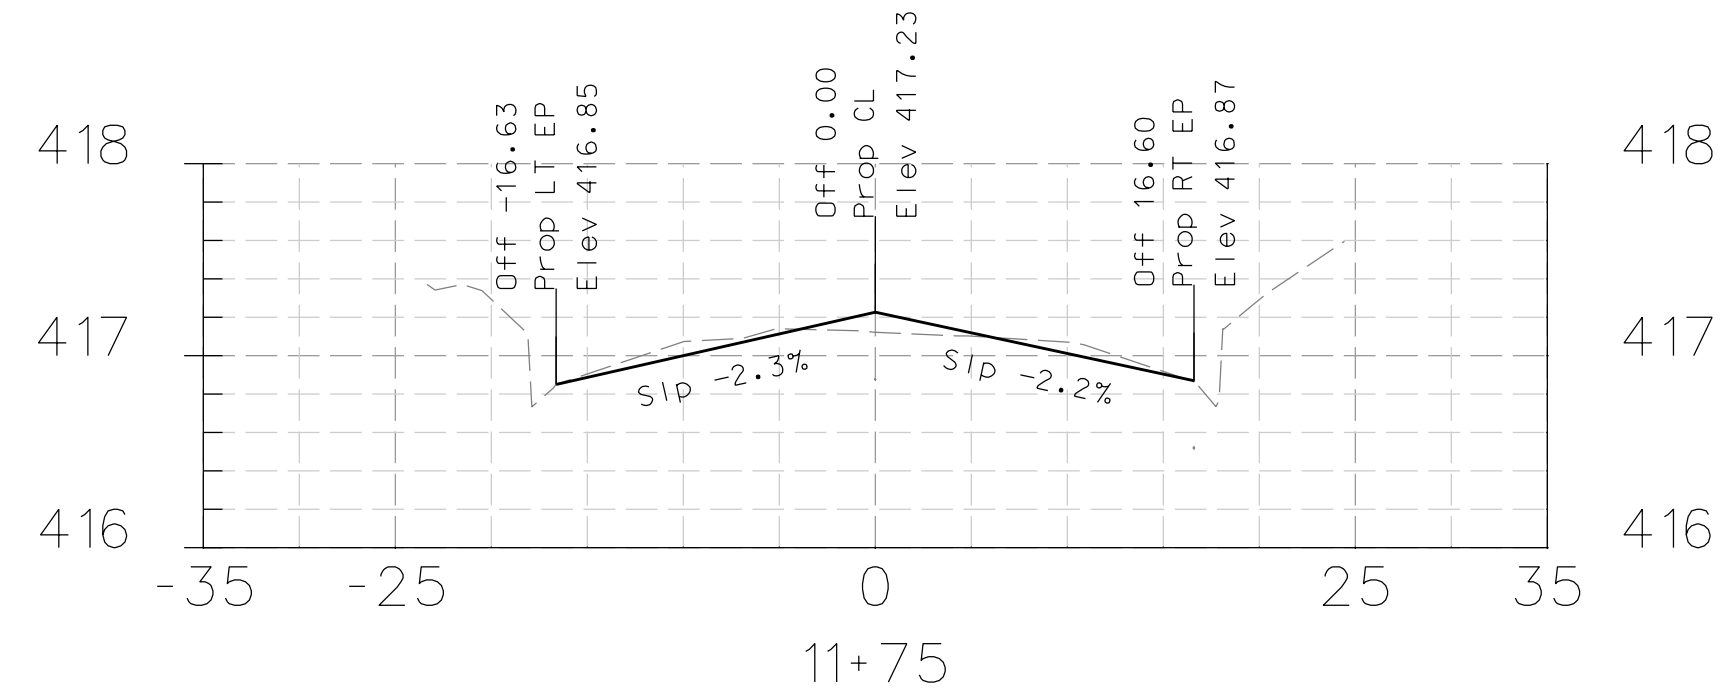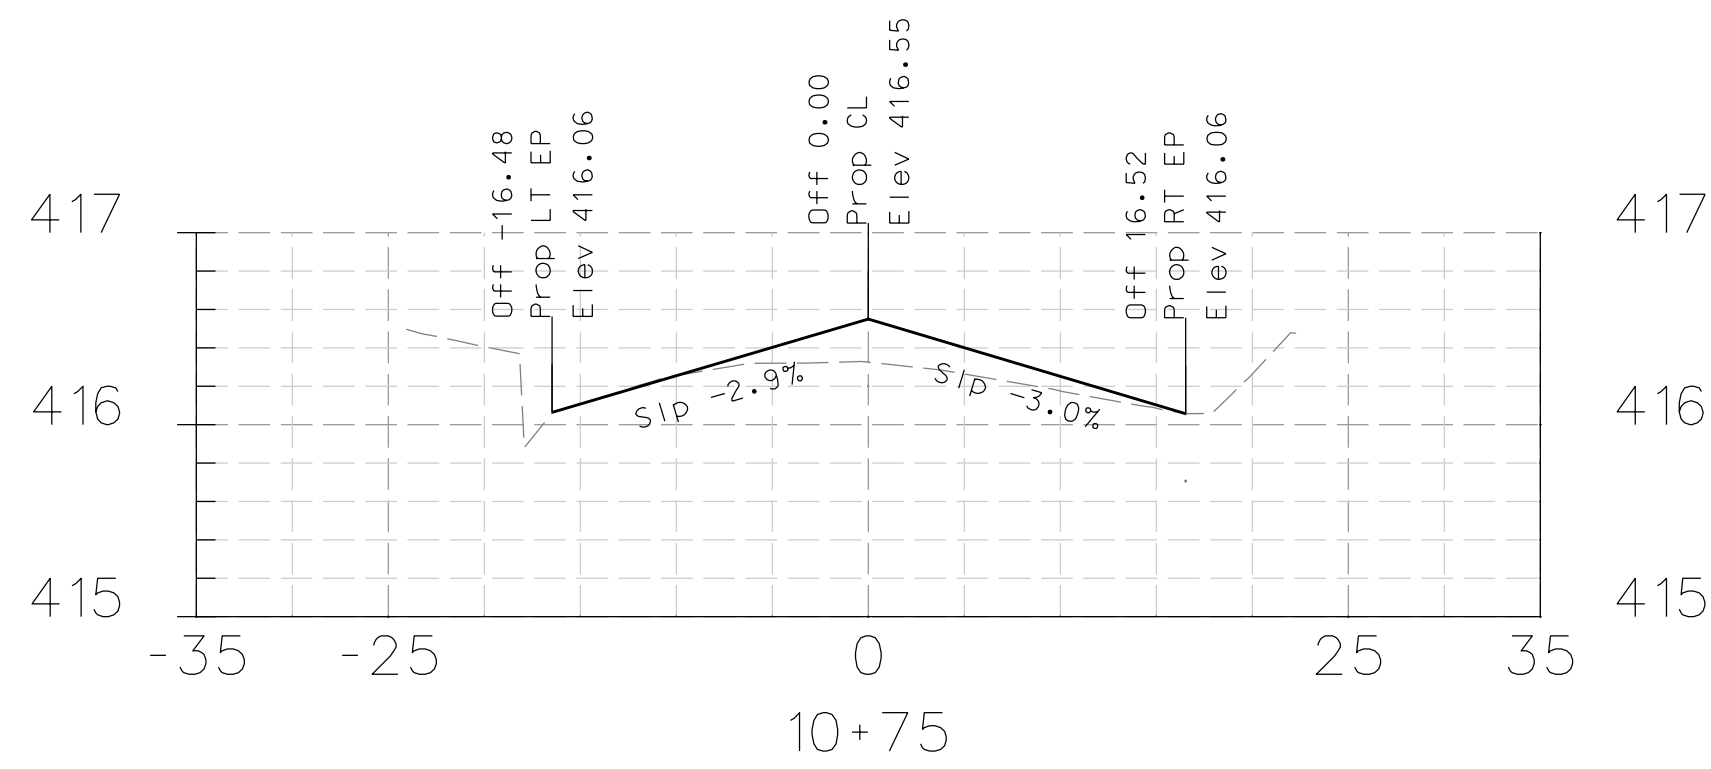

DATE	MARK	REVISION	INIT.

Designed by: JML
 Drawn by: JML
 Checked by: MJM
 Reviewed by: FKS
 Date: 4-10-14

SIGN: *[Signature]*
 DATE: 4-10-14












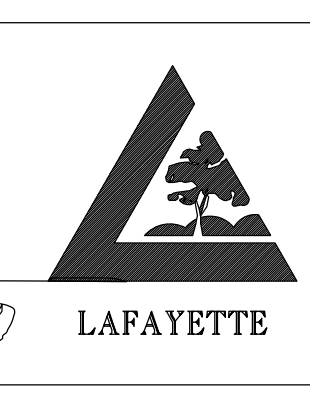


LAFAYETTE
 3675 Mount Diablo Boulevard, Suite 210
 Lafayette, California, 94549-1968
 (925) 299-3217 Fax (925) 284-3169
 www.ci.lafayette.ca.us

REVIEWED BY:
 CITY OF LAFAYETTE
[Signature]
 Tony Coe, Engineering Services Manager
 Date: 4-10-14


CITY OF LAFAYETTE
 PROJECT NO. 014-9698
 2014 ROAD REHABILITATION PROJECT
 CONTRA COSTA COUNTY CALIFORNIA


SOMERSET DRIVE
 CROSS SECTIONS
 SCALE: H-1"=20' V-1"=1'
 SHEET 60 of 67

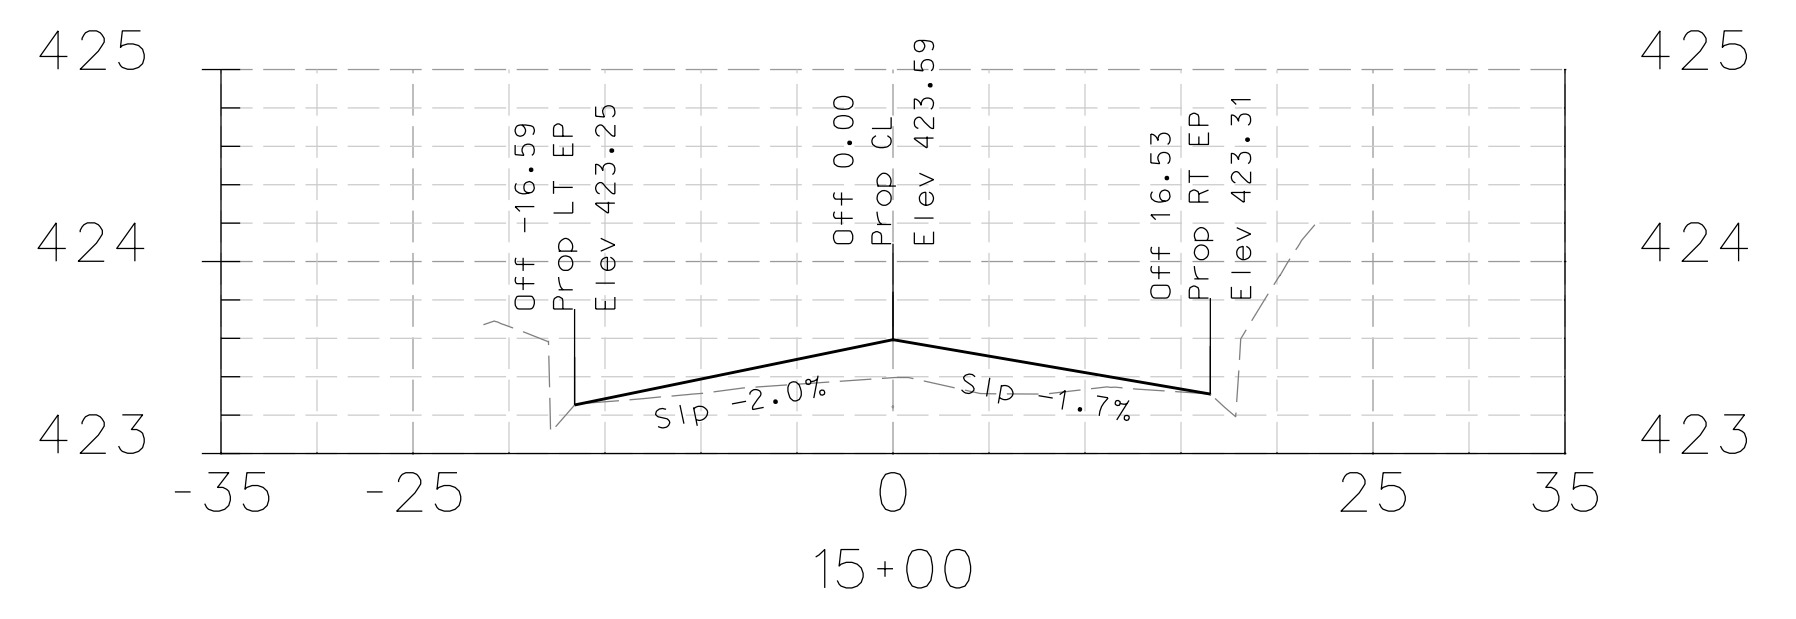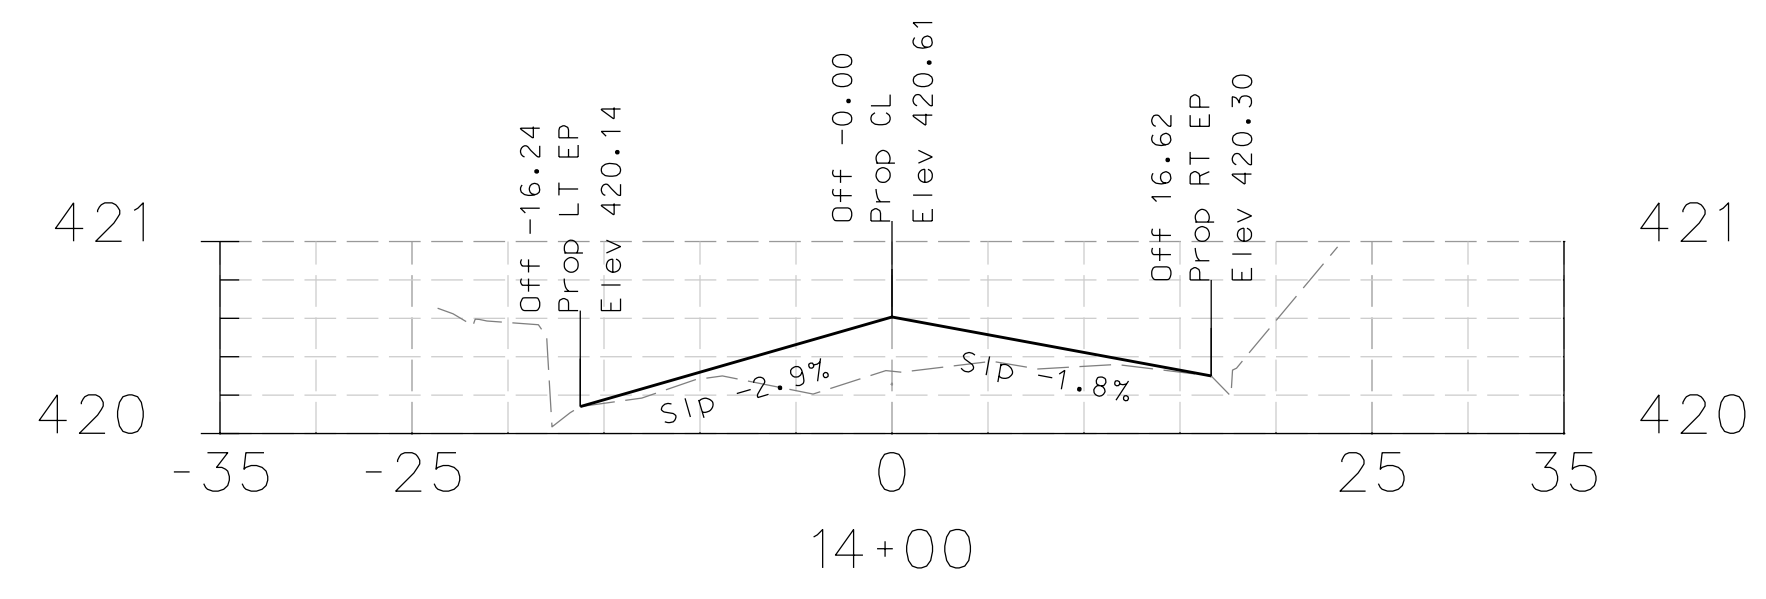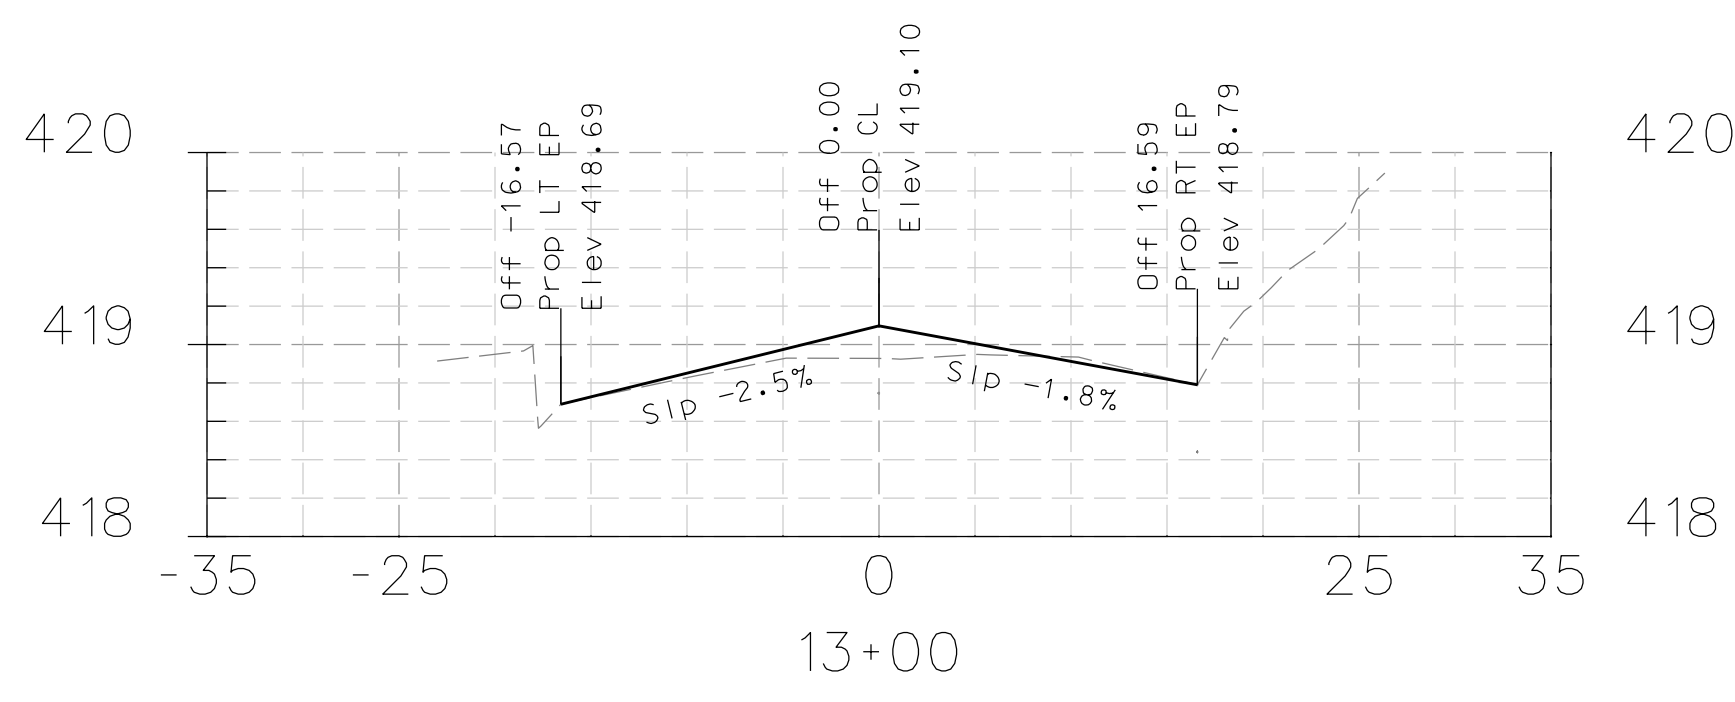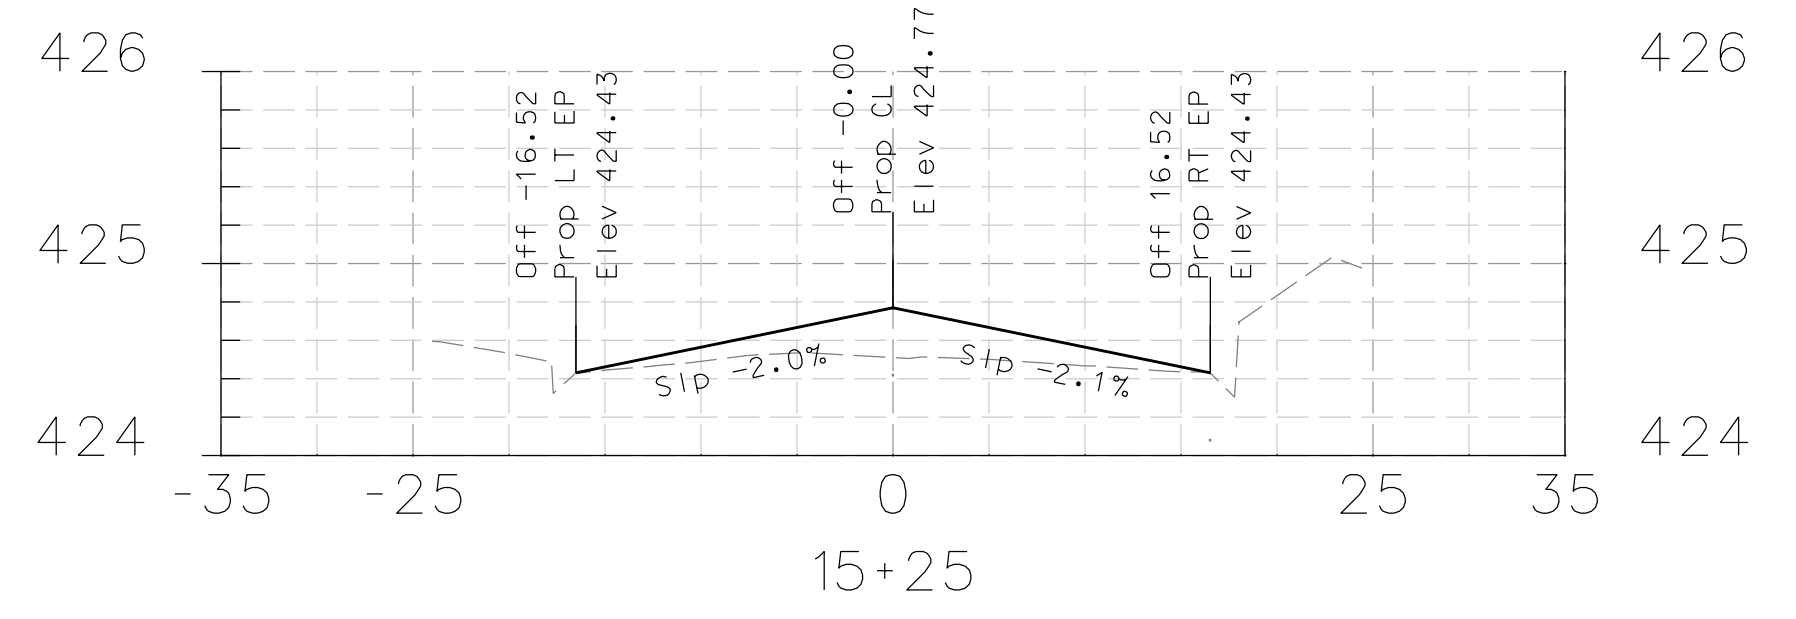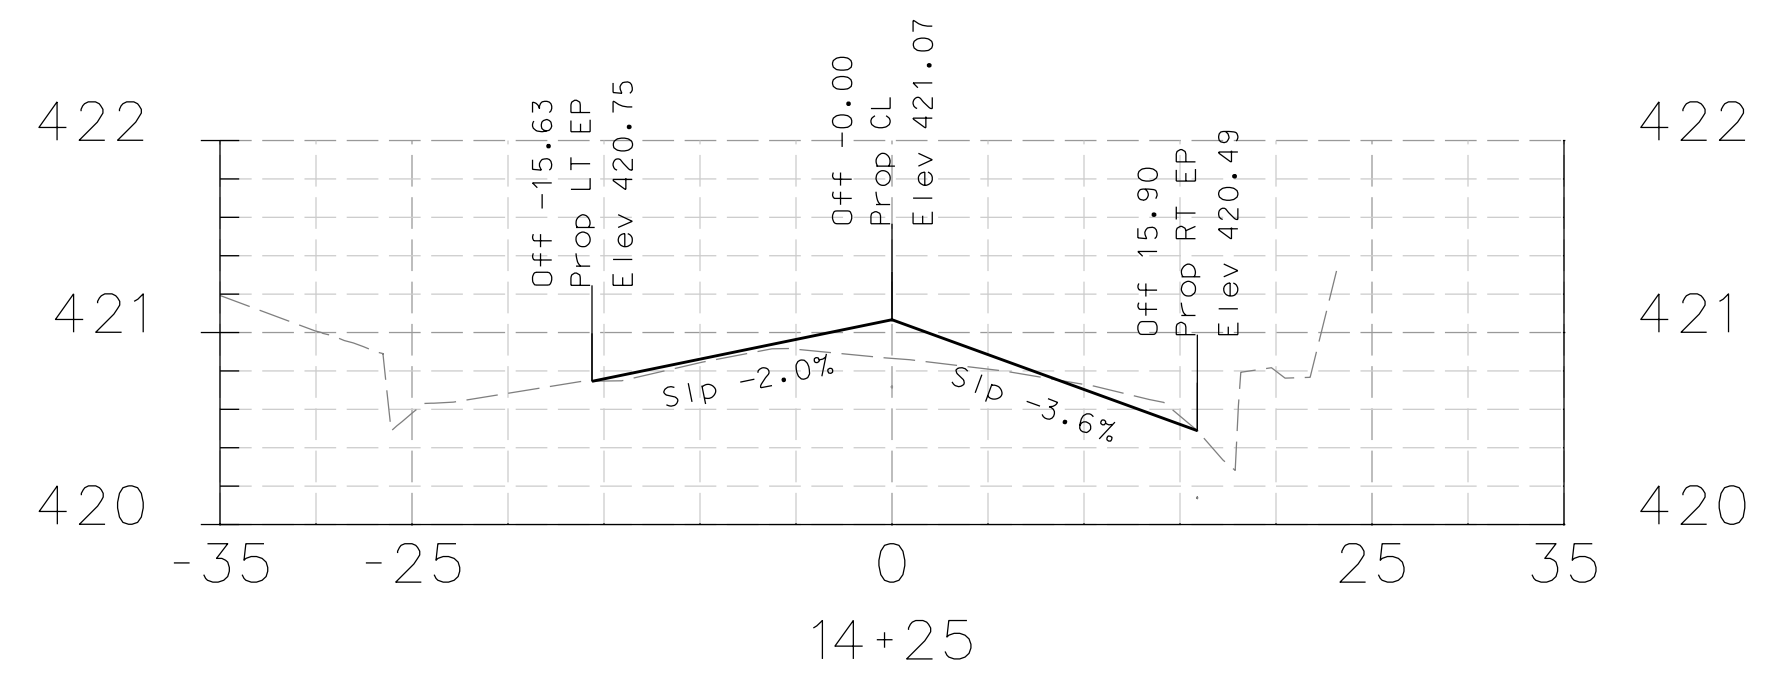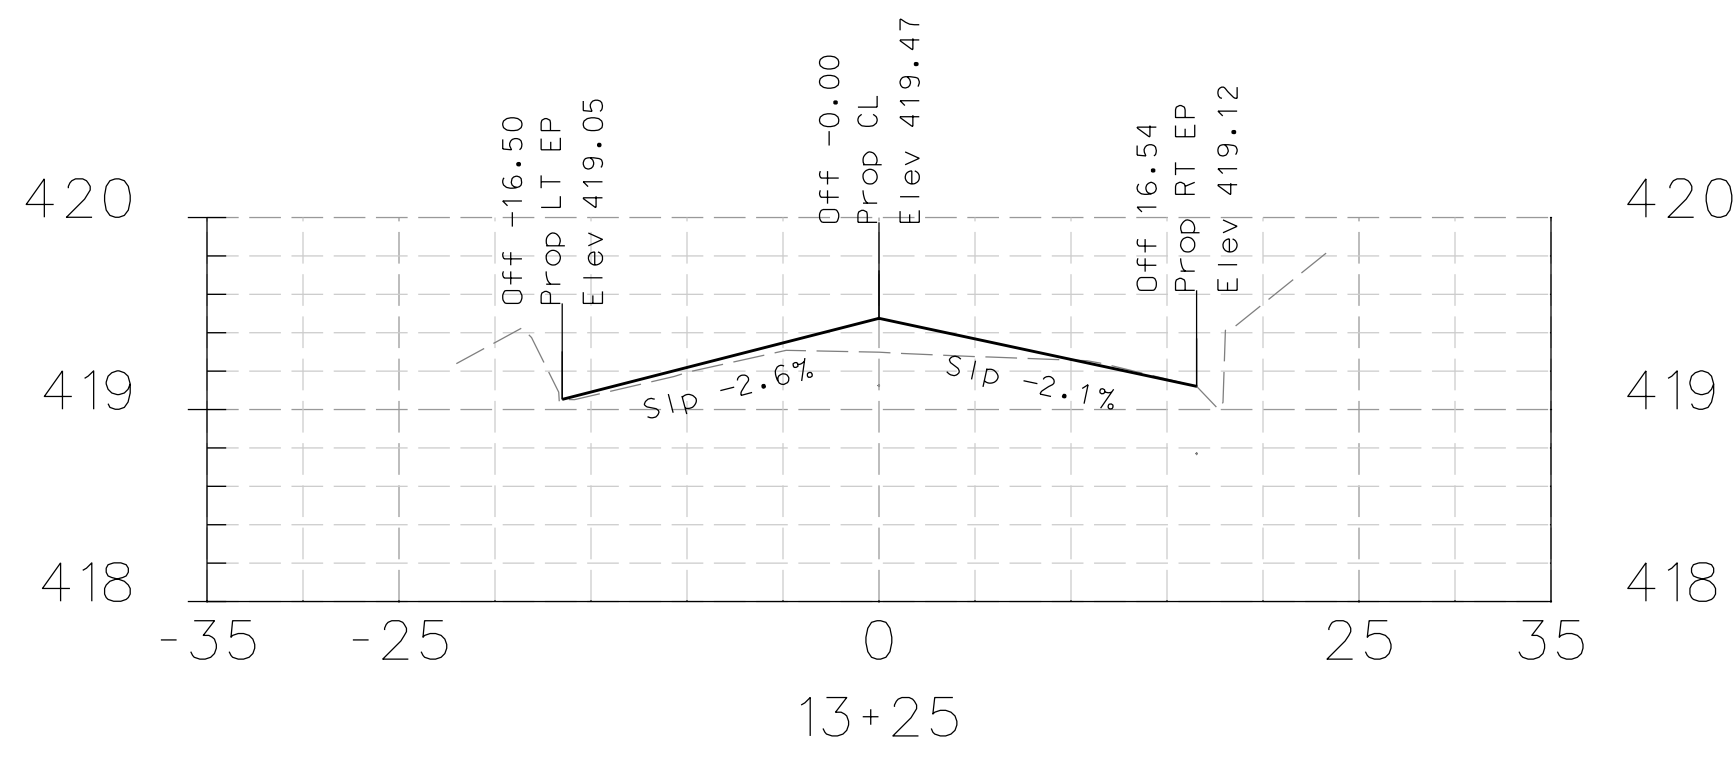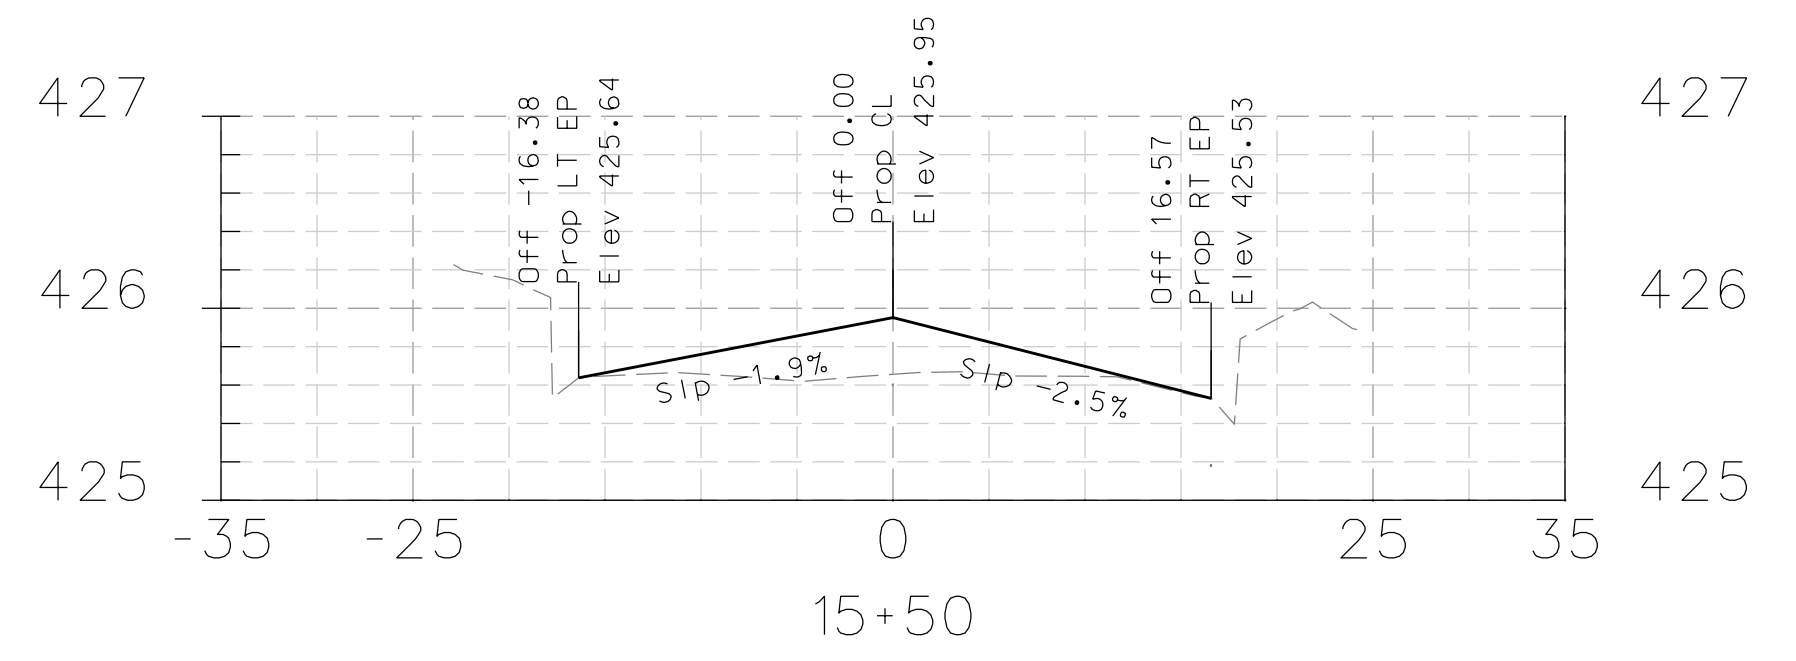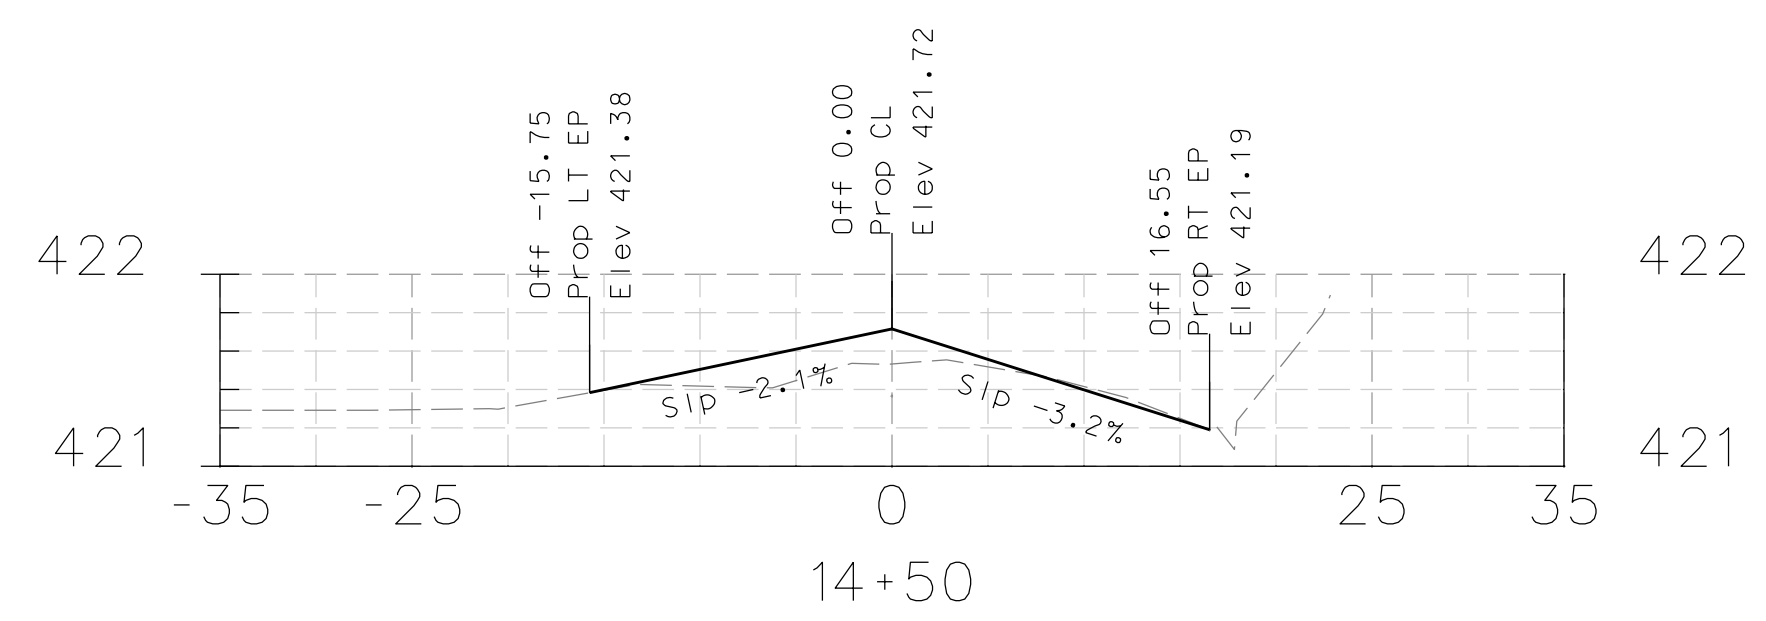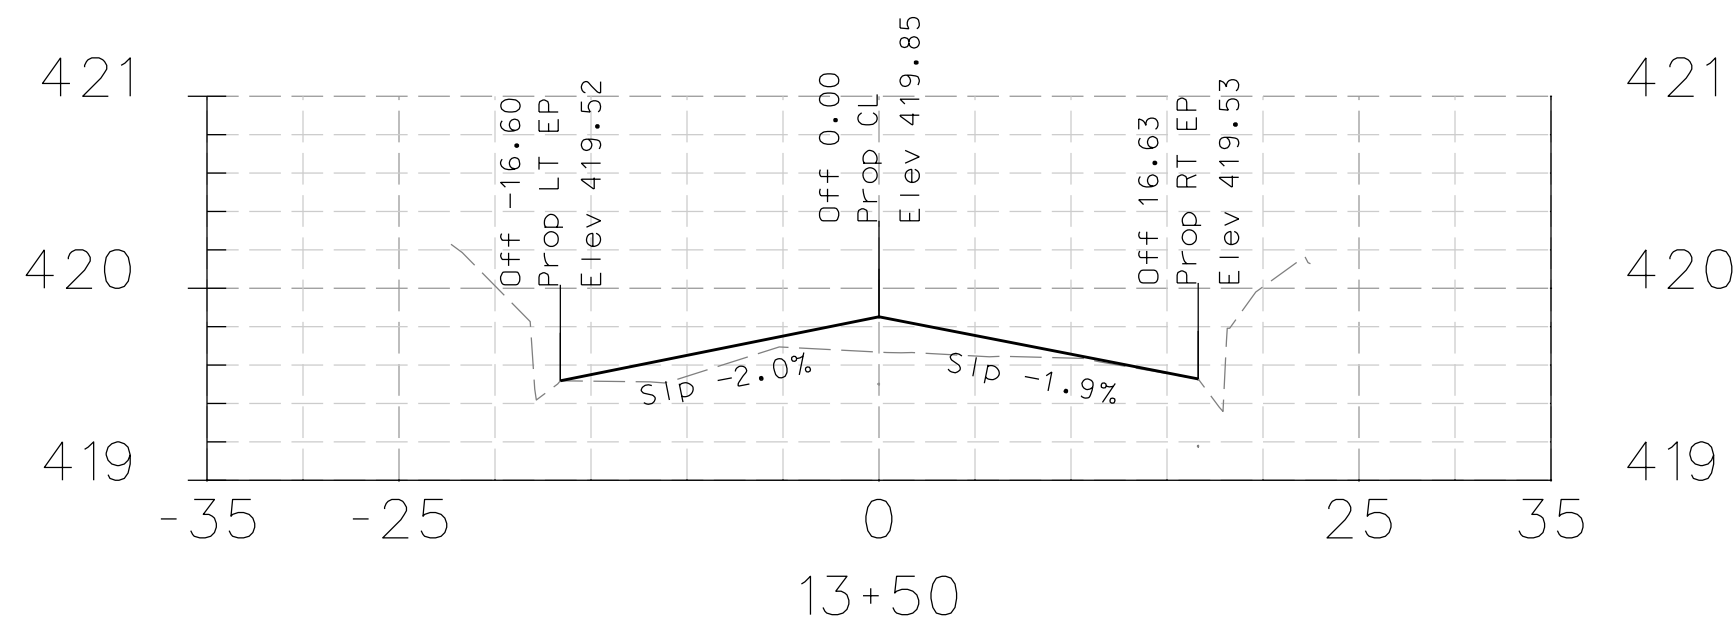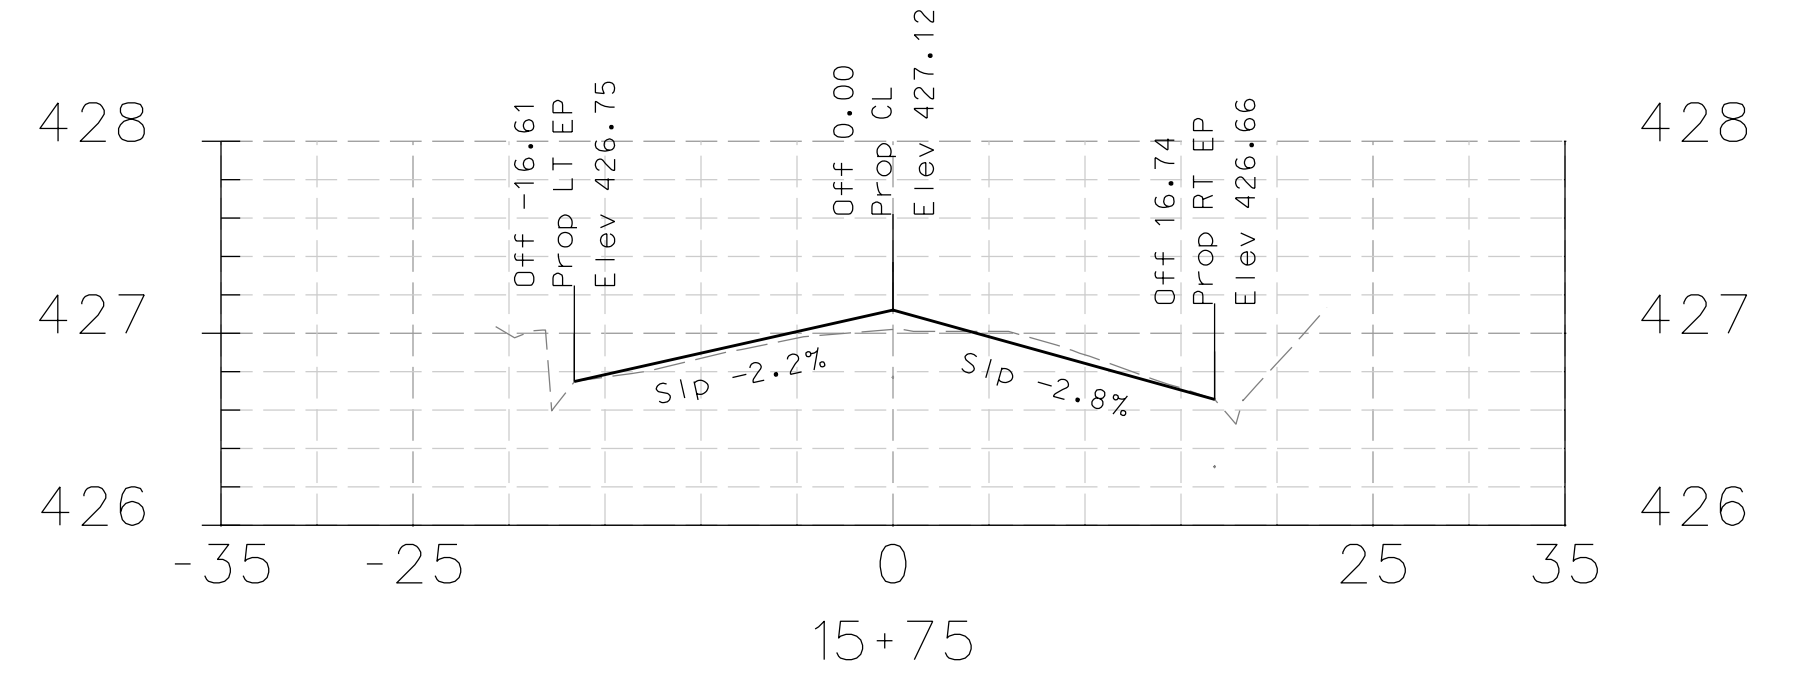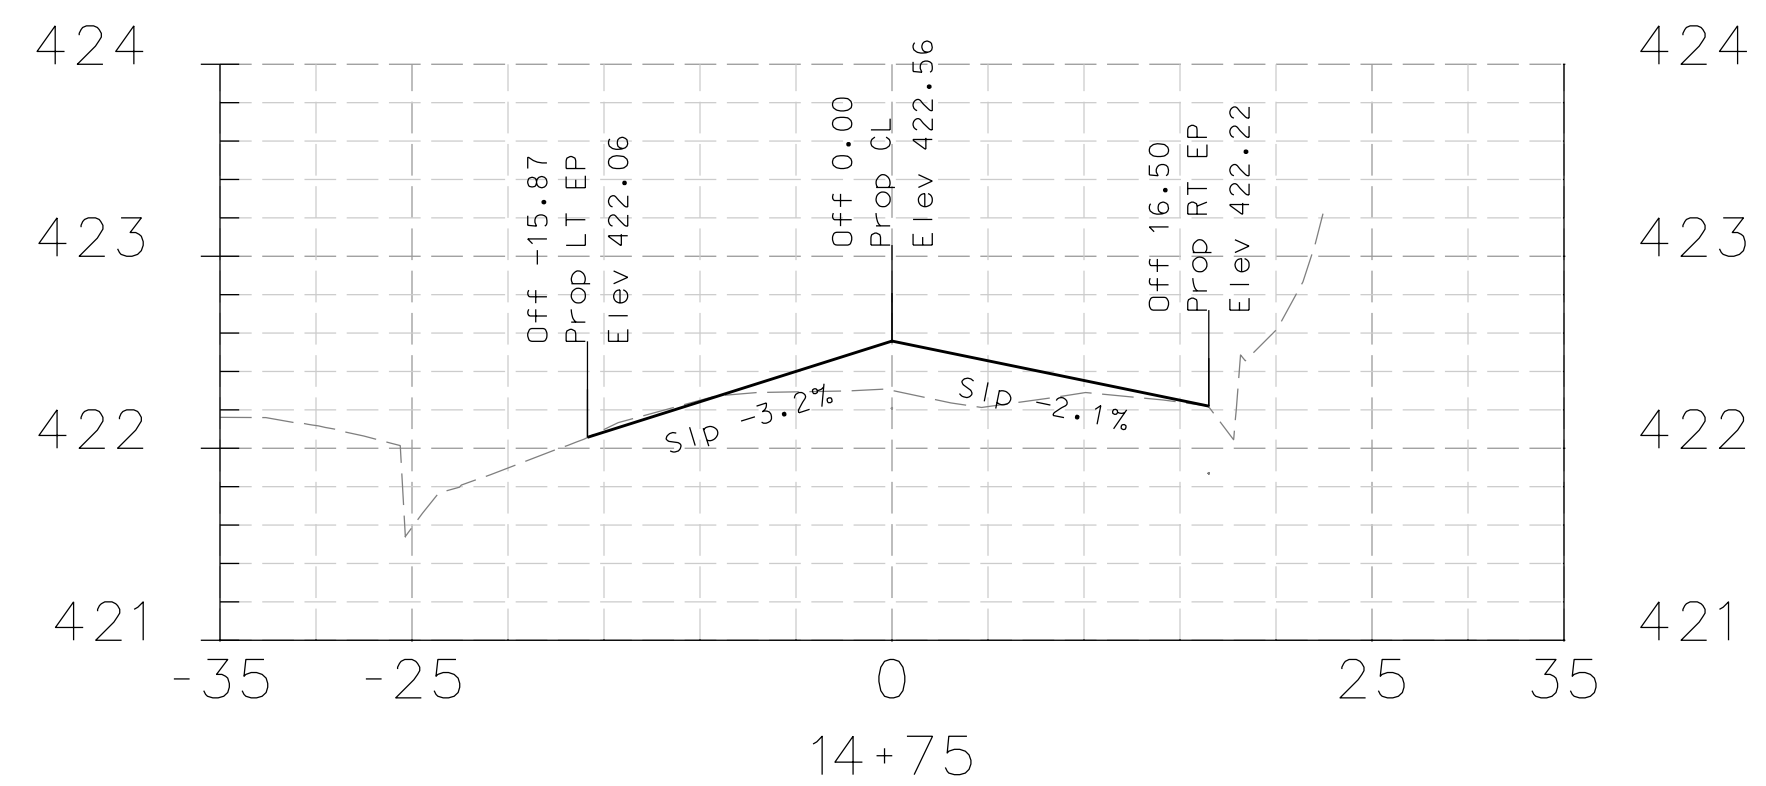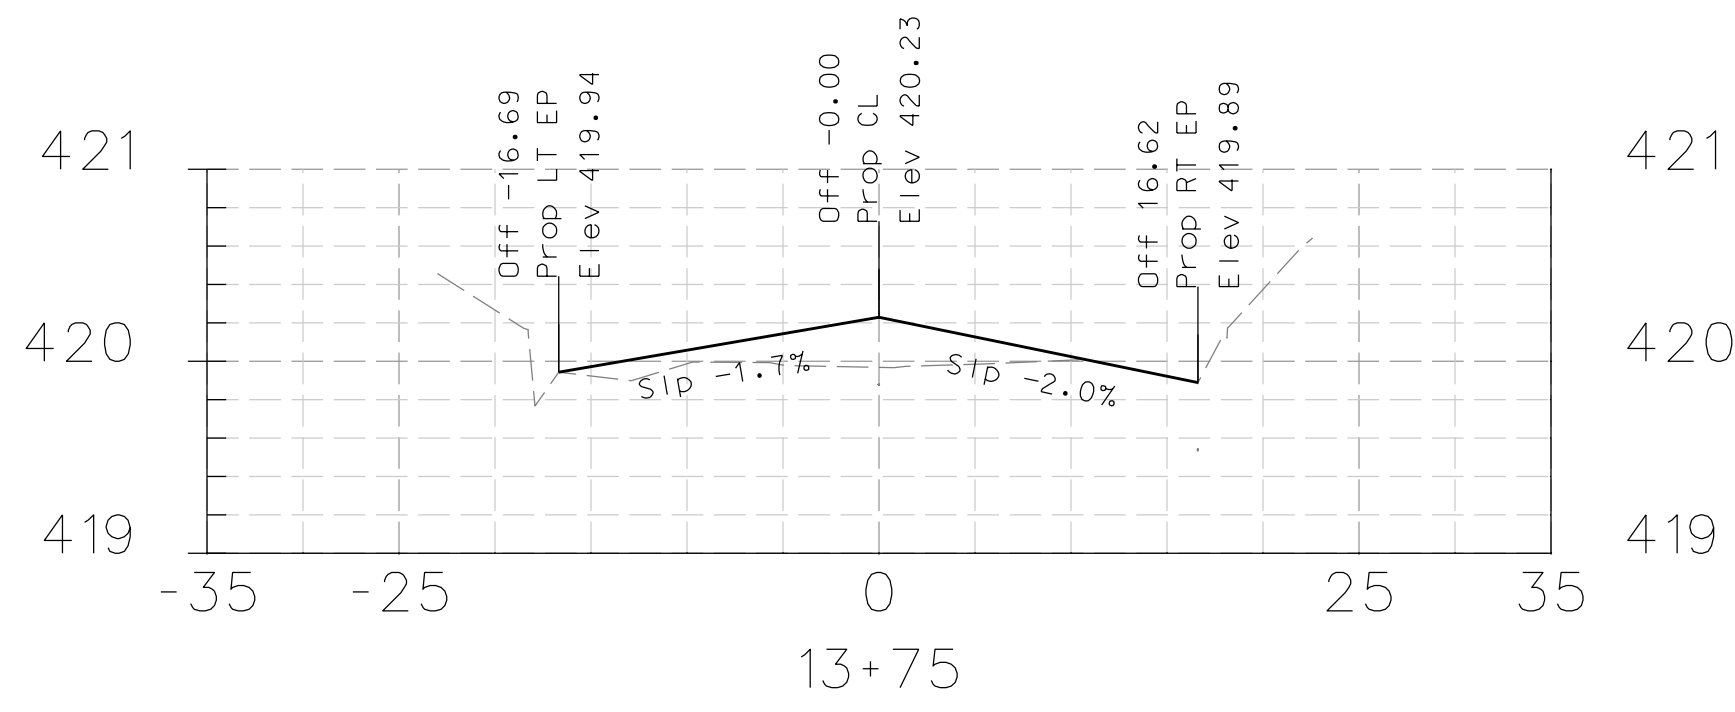


DATE	MARK	REVISION	INIT.

Designed by: JML
 Drawn by: JML
 Checked by: MJM
 Reviewed by: FKS
 Date: 4-10-14

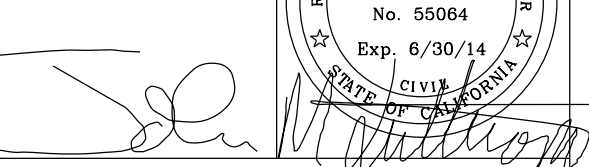SIGN: 
 DATE: 4-10-14












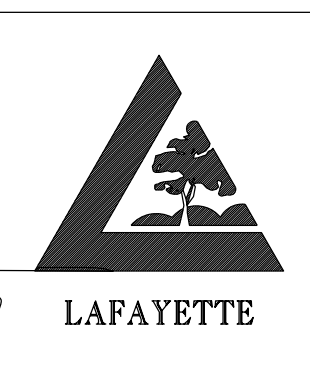



 3675 Mount Diablo Boulevard, Suite 210
 Lafayette, California, 94549-1968
 (925) 299-3217 Fax (925) 284-3169
 www.ci.lafayette.ca.us

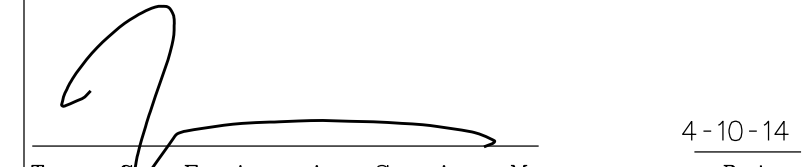REVIEWED BY:
 CITY OF LAFAYETTE

 Tony Coe, Engineering Services Manager
 Date: 4-10-14

CITY OF LAFAYETTE
 PROJECT NO. 014-9698
 2014 ROAD REHABILITATION PROJECT
 CONTRA COSTA COUNTY CALIFORNIA

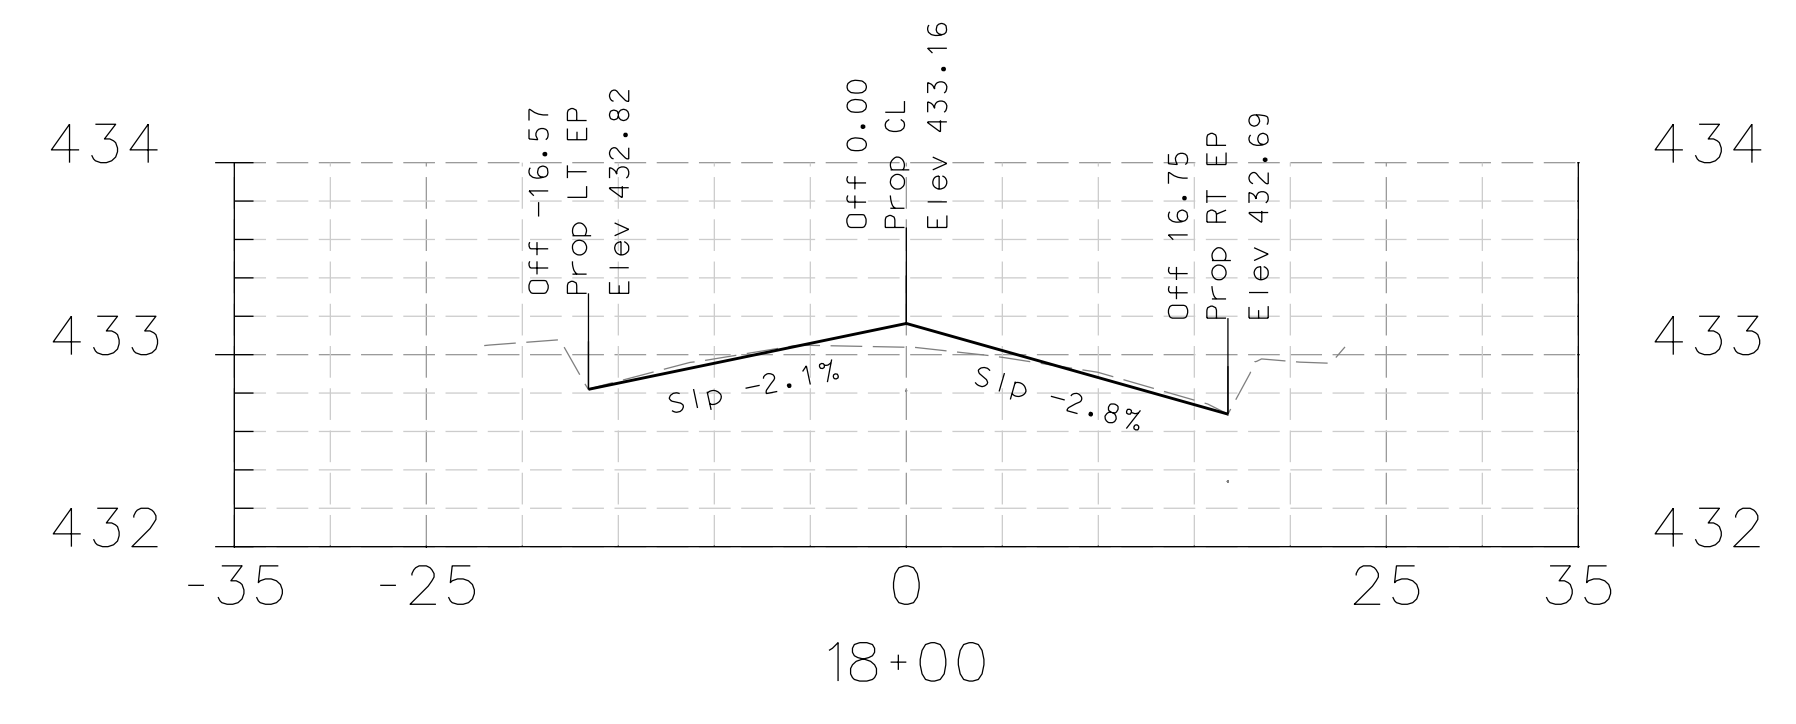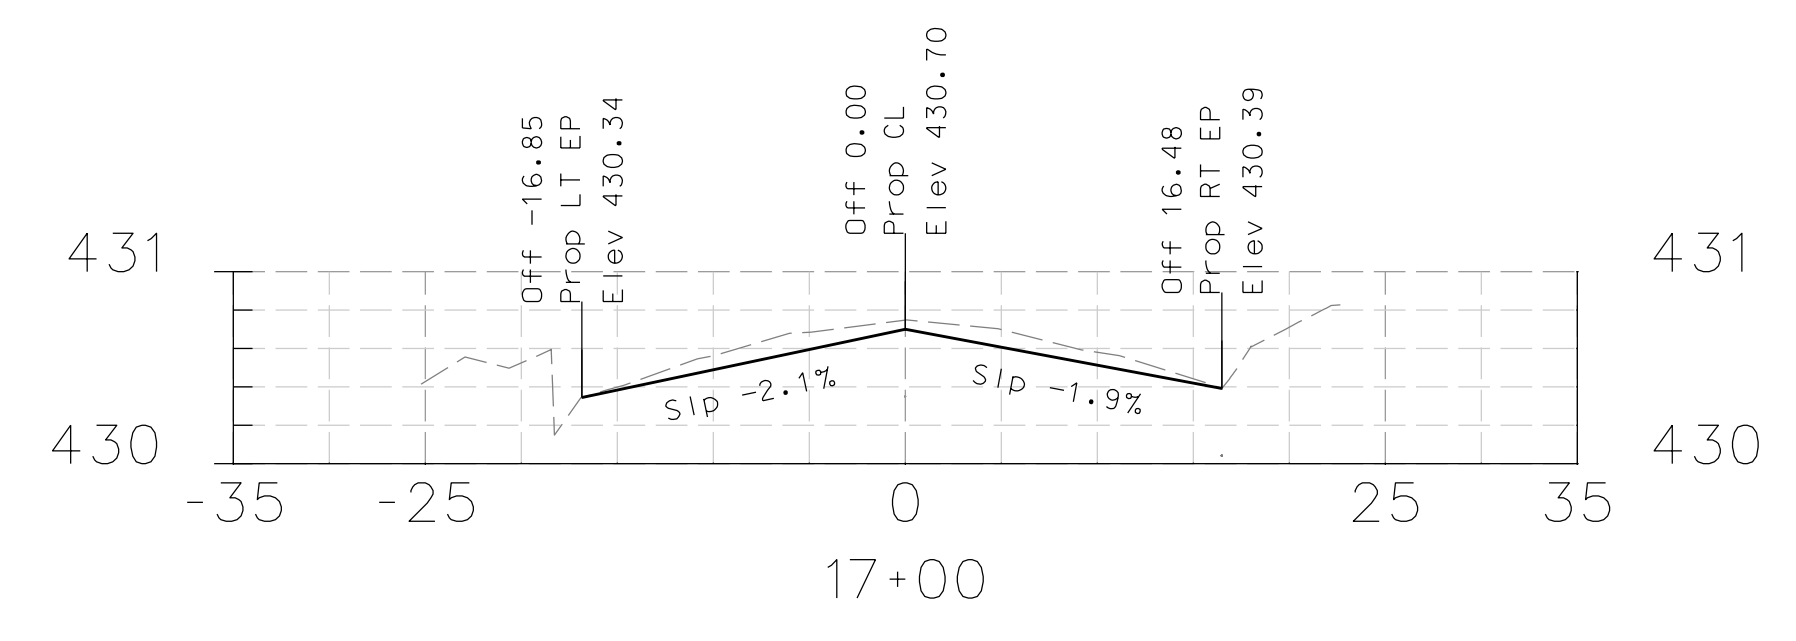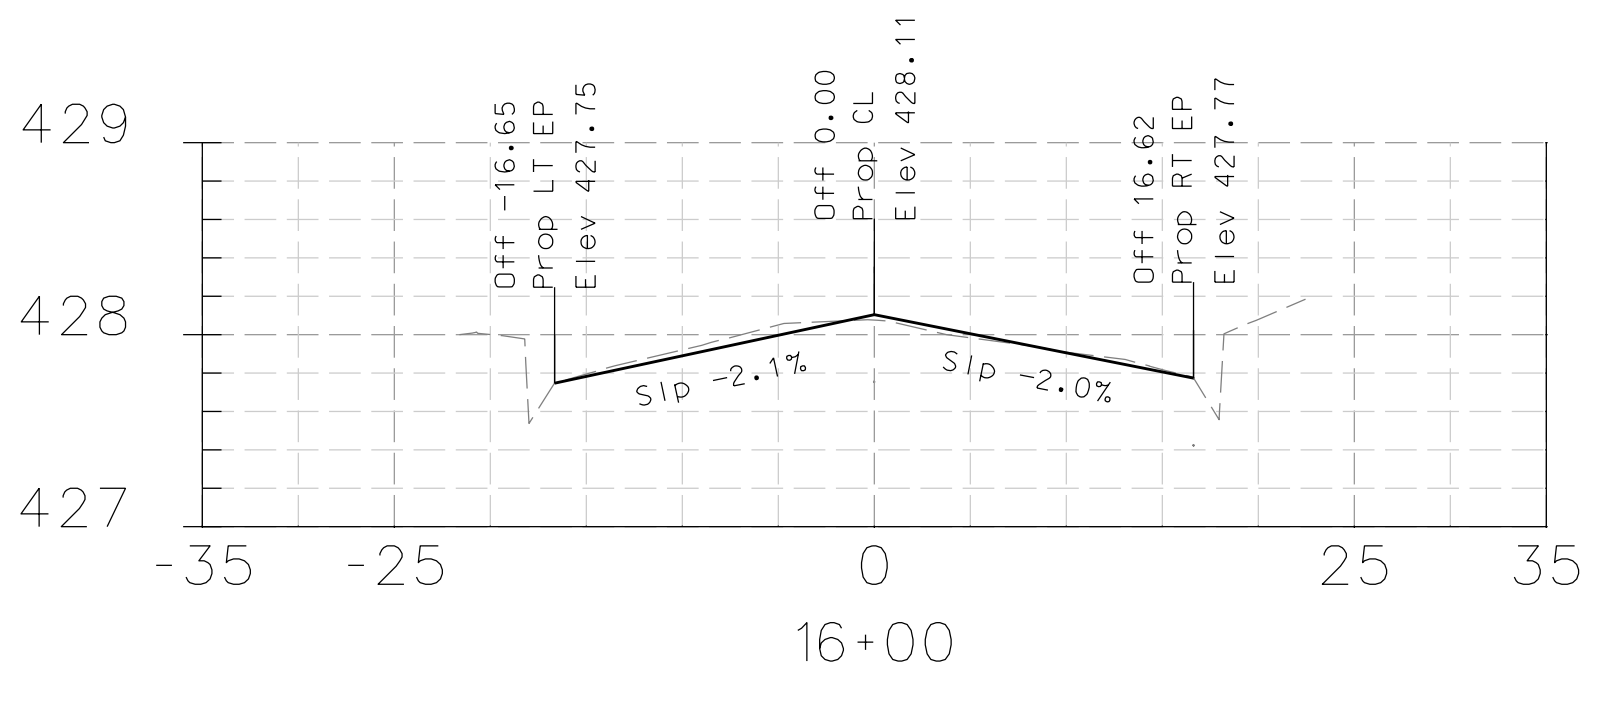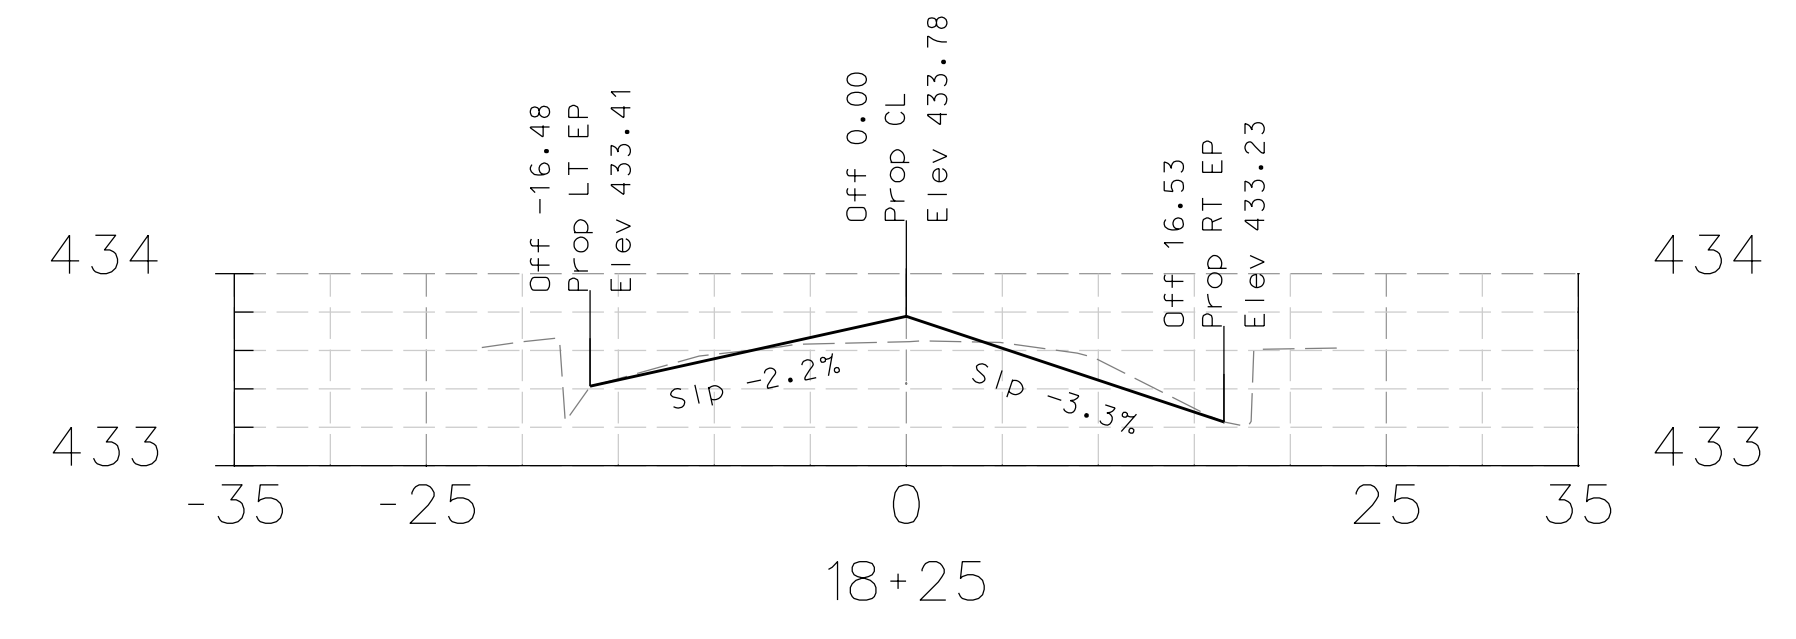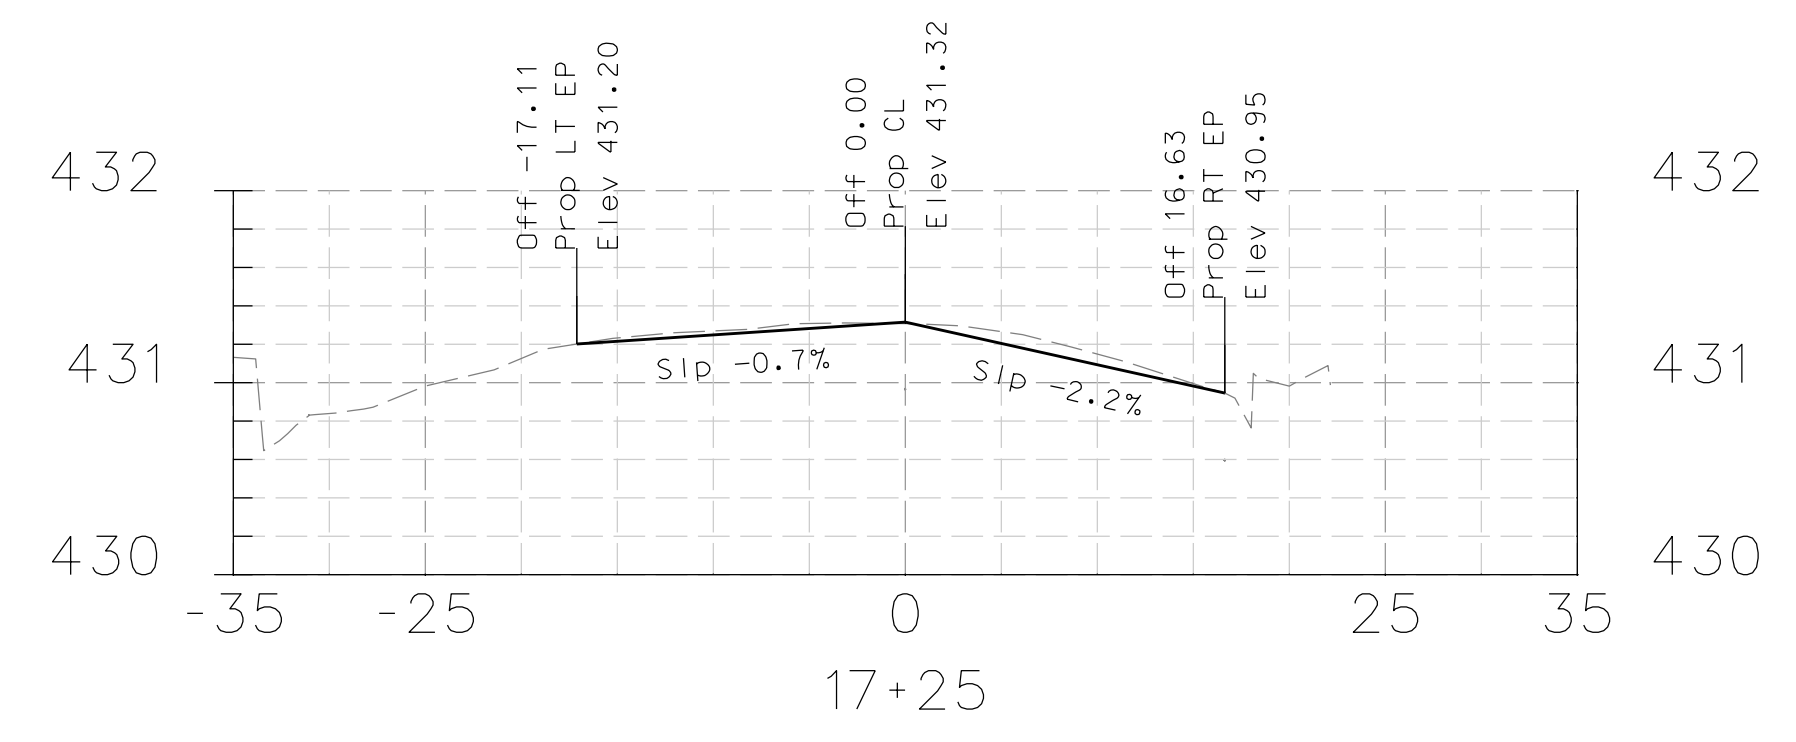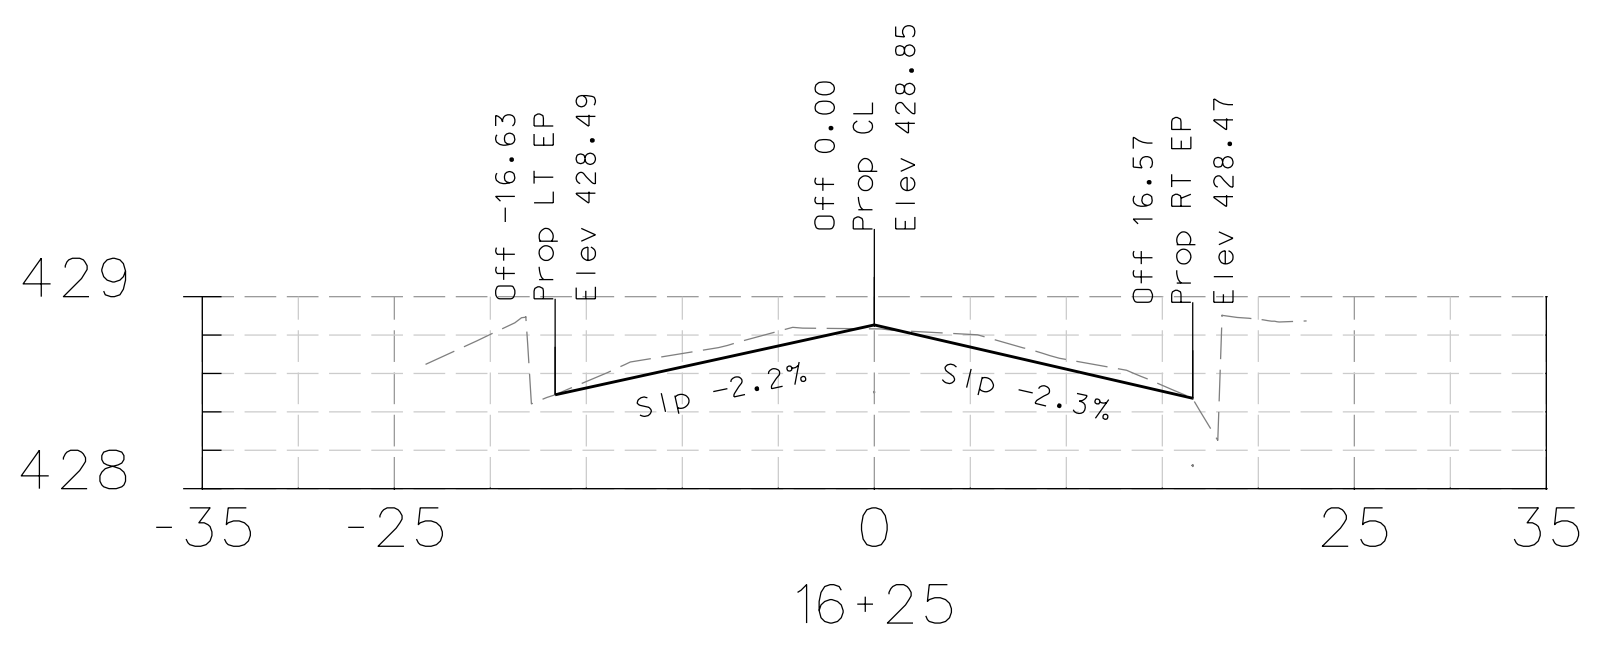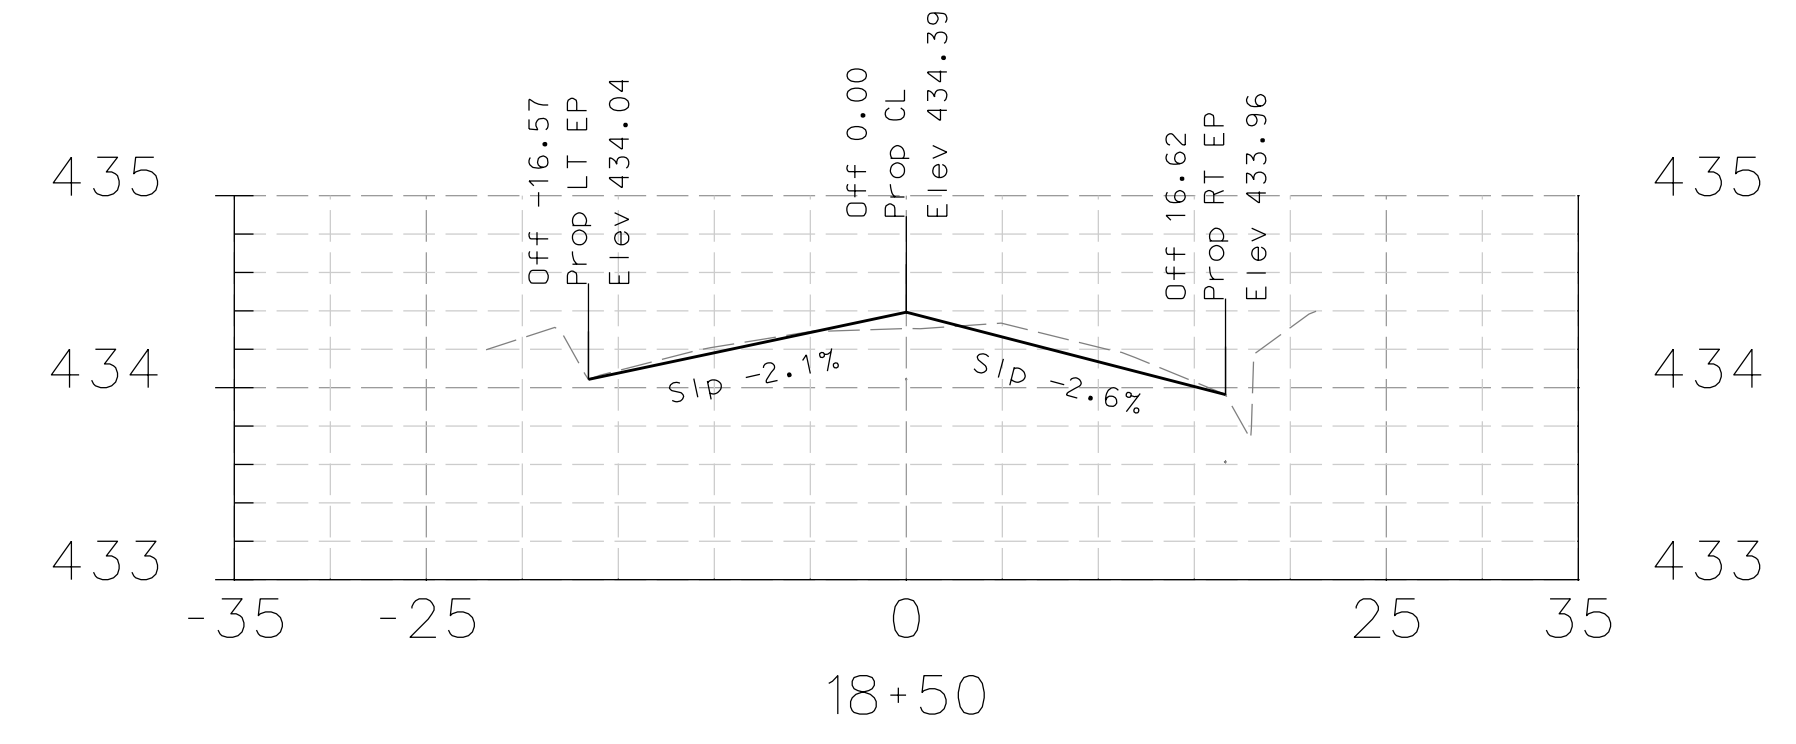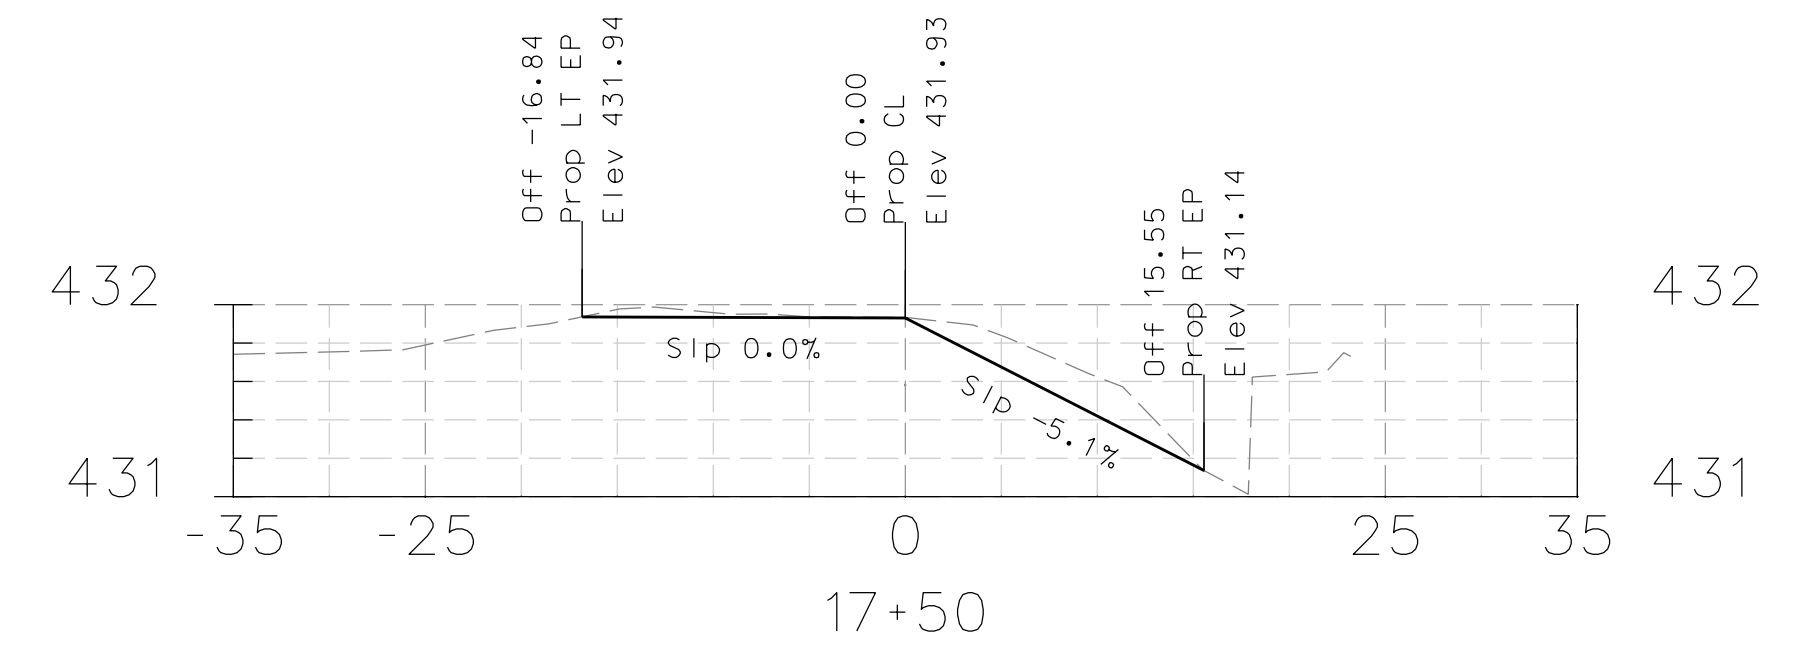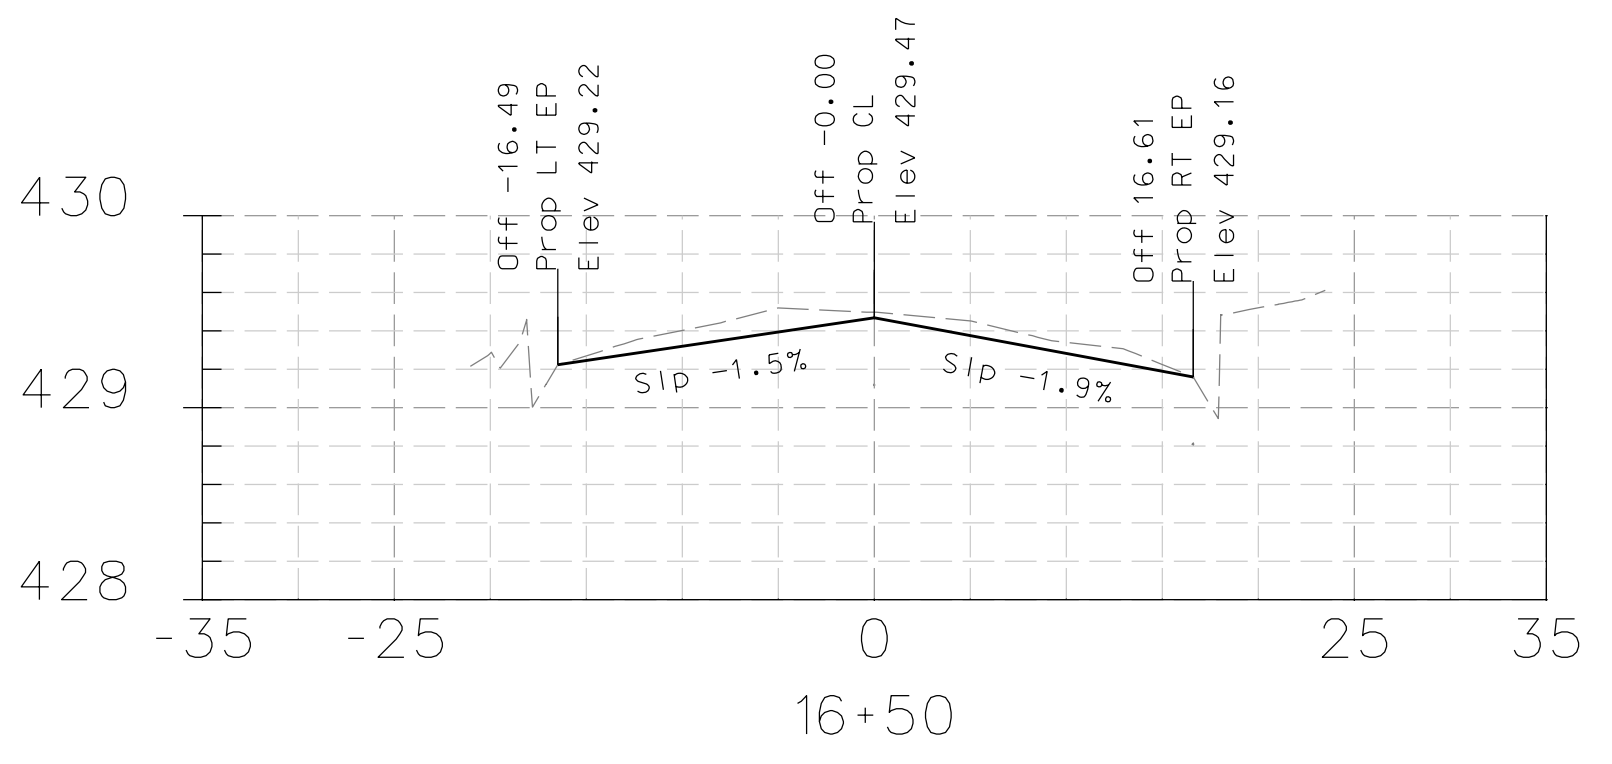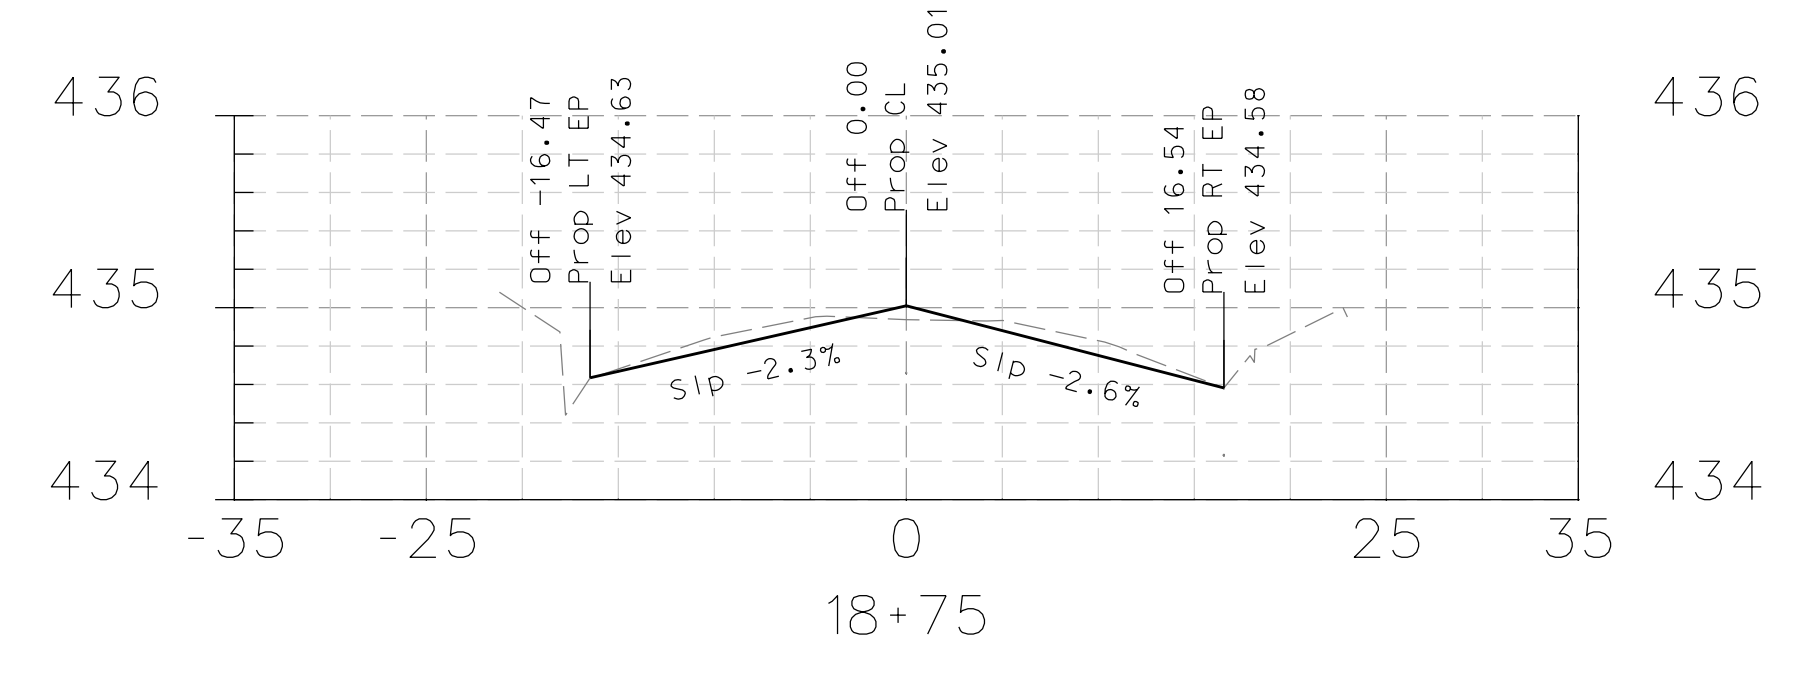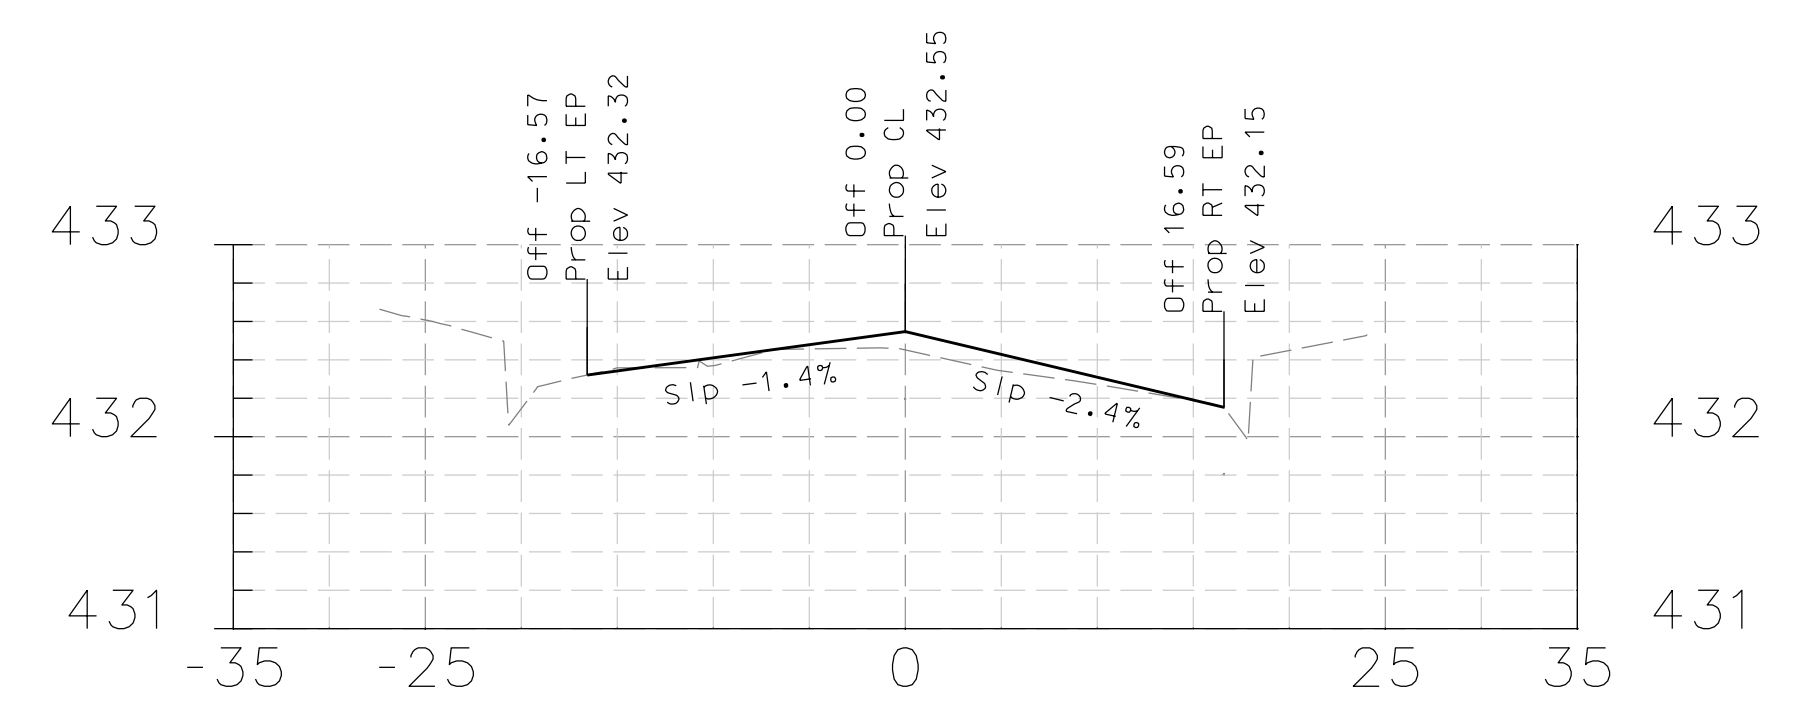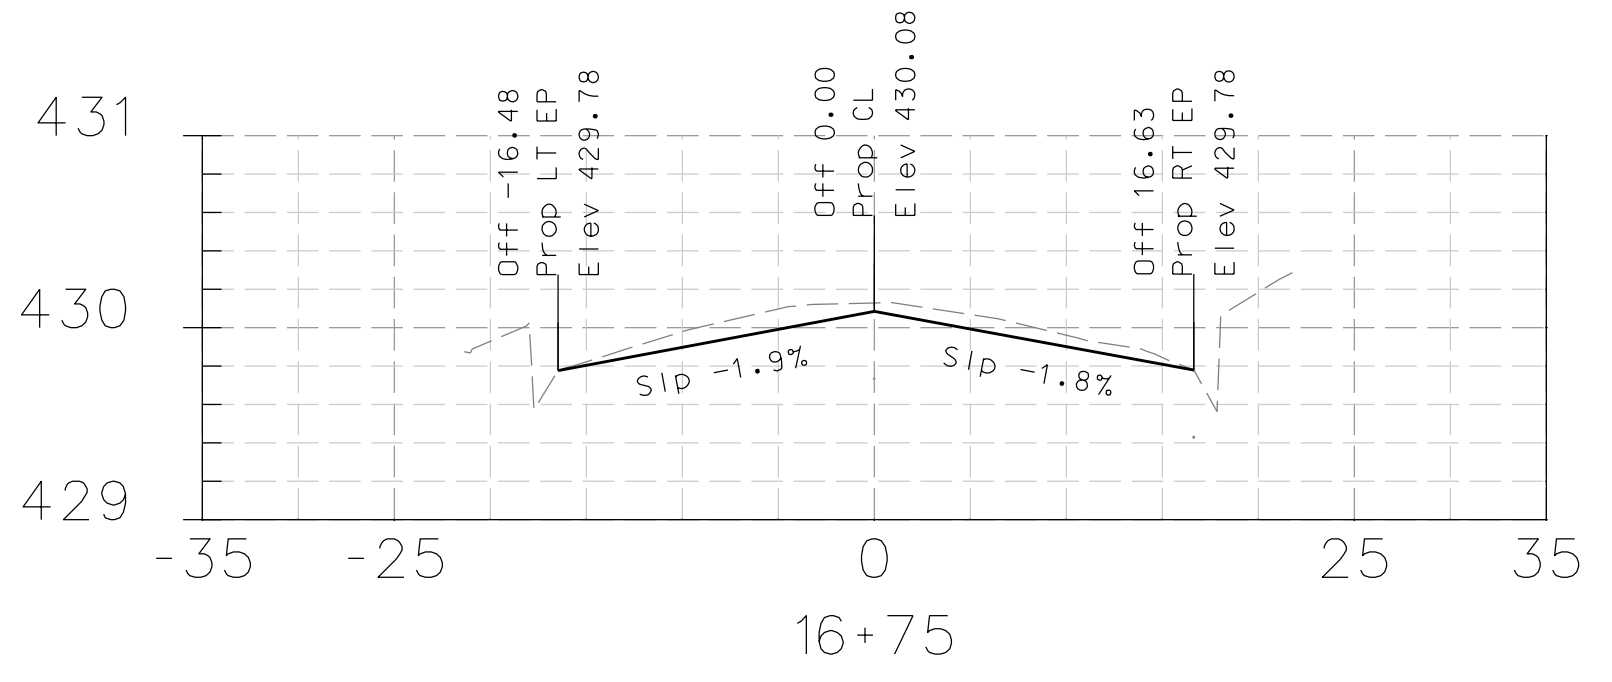SOMERSET DRIVE
 CROSS SECTIONS
 SCALE: H:1"=20' V:1"=1'
 SHEET 61 of 67



DATE	MARK	REVISION	INIT.

Designed by: JML
 Drawn by: JML
 Checked by: MJM
 Reviewed by: FKS
 Date: 4-10-14

SIGN: *[Signature]*
 DATE: 4-10-14















LAFAYETTE
 3675 Mount Diablo Boulevard, Suite 210
 Lafayette, California, 94549-1968
 (925) 299-3217 Fax (925) 284-3169
 www.ci.lafayette.ca.us

REVIEWED BY:
 CITY OF LAFAYETTE
[Signature]
 Tony Coe, Engineering Services Manager
 4-10-14
 Date

CITY OF LAFAYETTE
 PROJECT NO. 014-9698
 2014 ROAD REHABILITATION PROJECT
 CONTRA COSTA COUNTY CALIFORNIA

SOMERSET DRIVE
 CROSS SECTIONS
 SCALE: H-1"=20' V-1"=1'
 SHEET 62 of 67

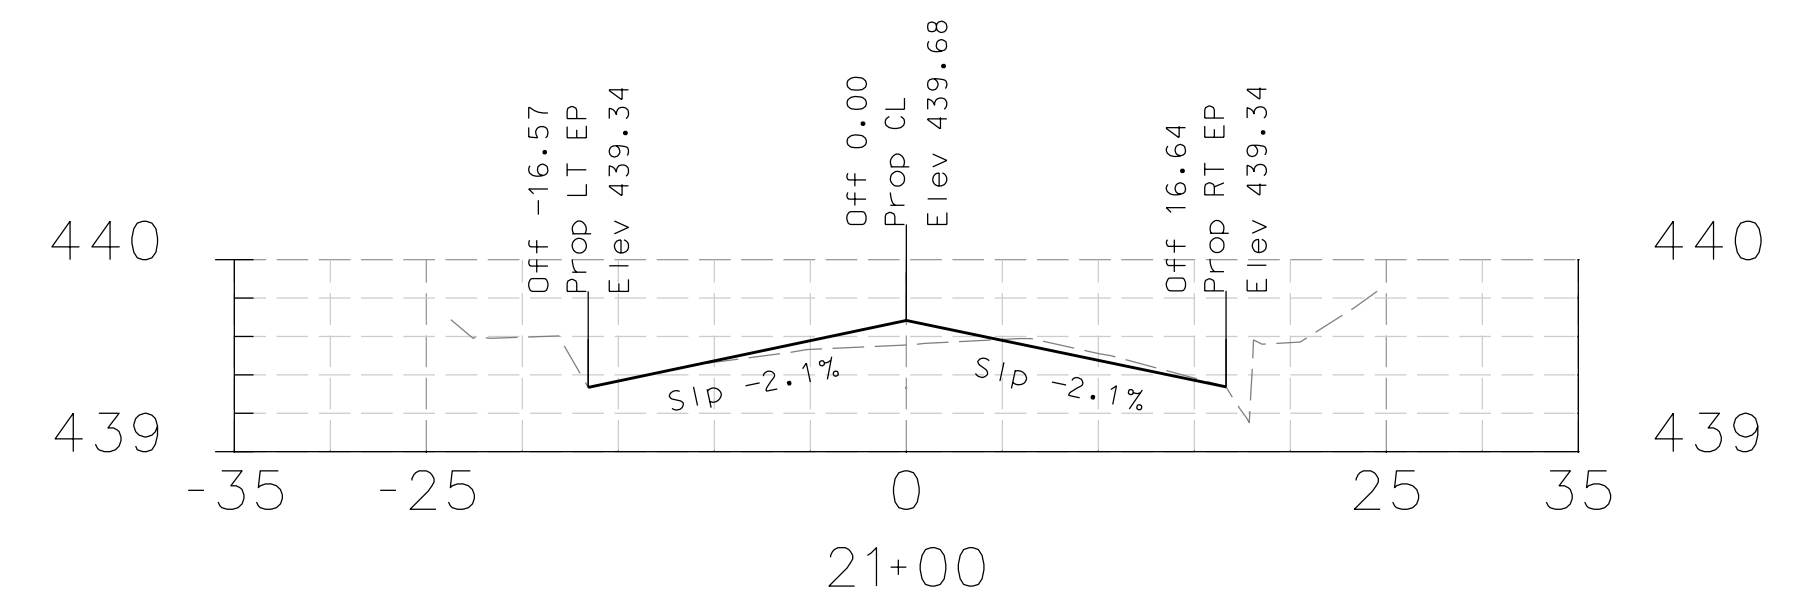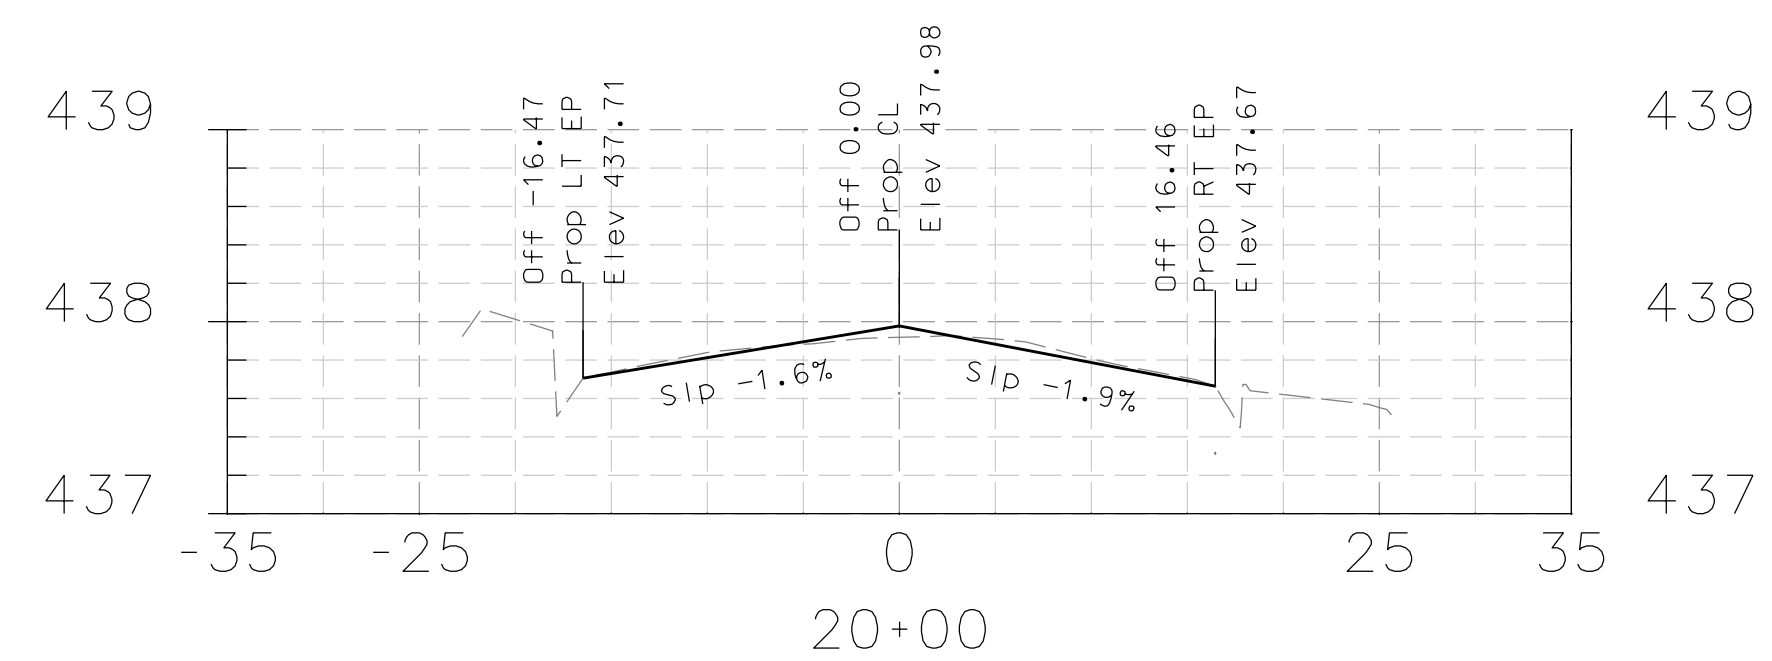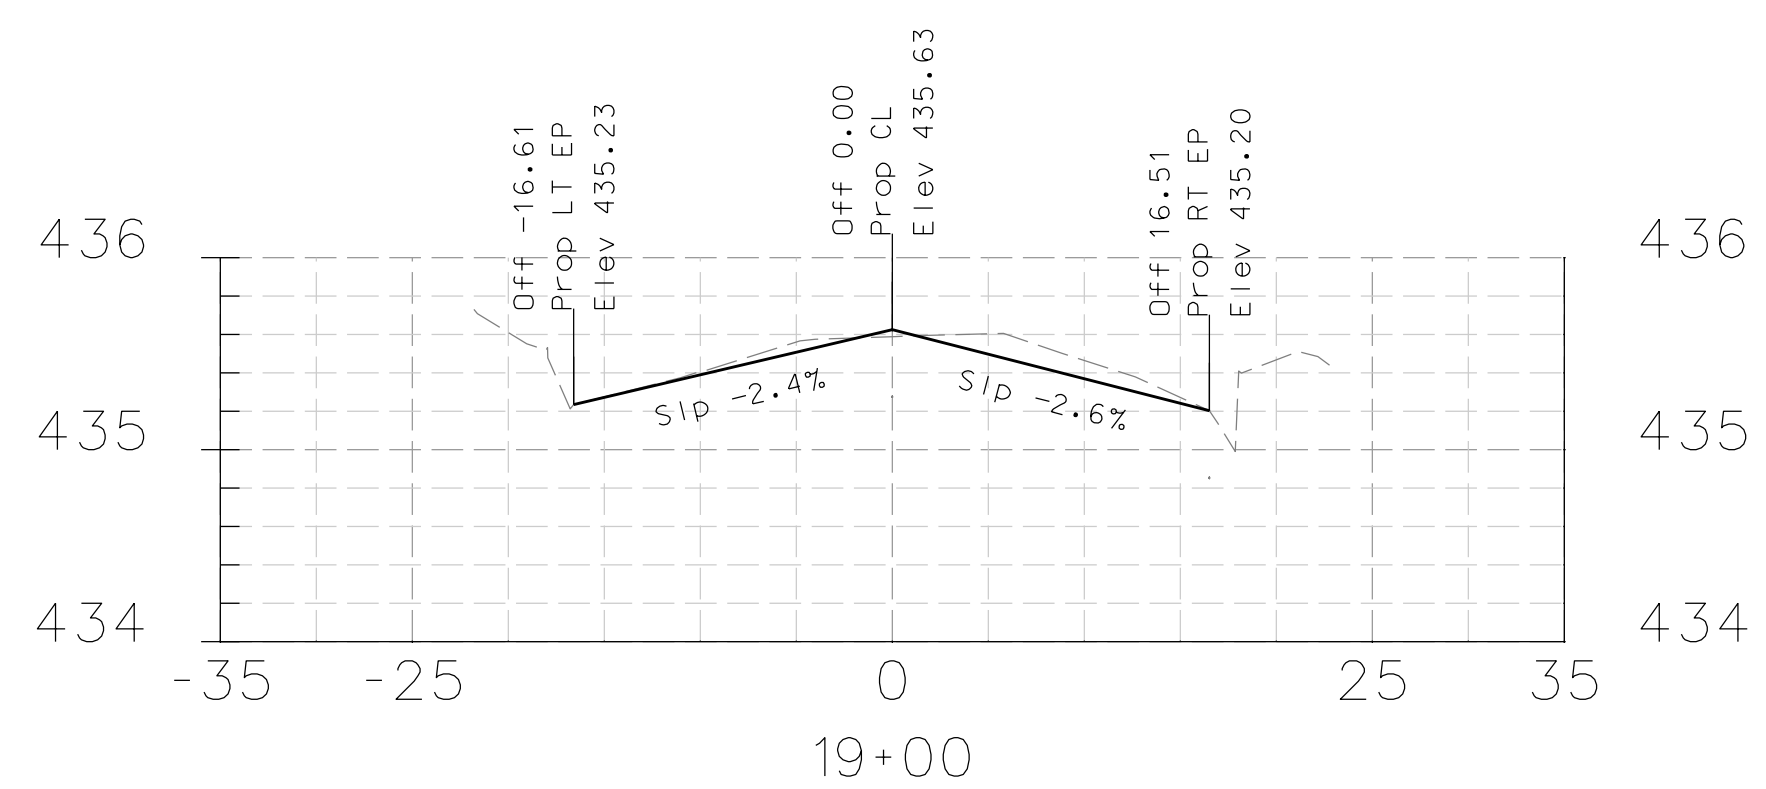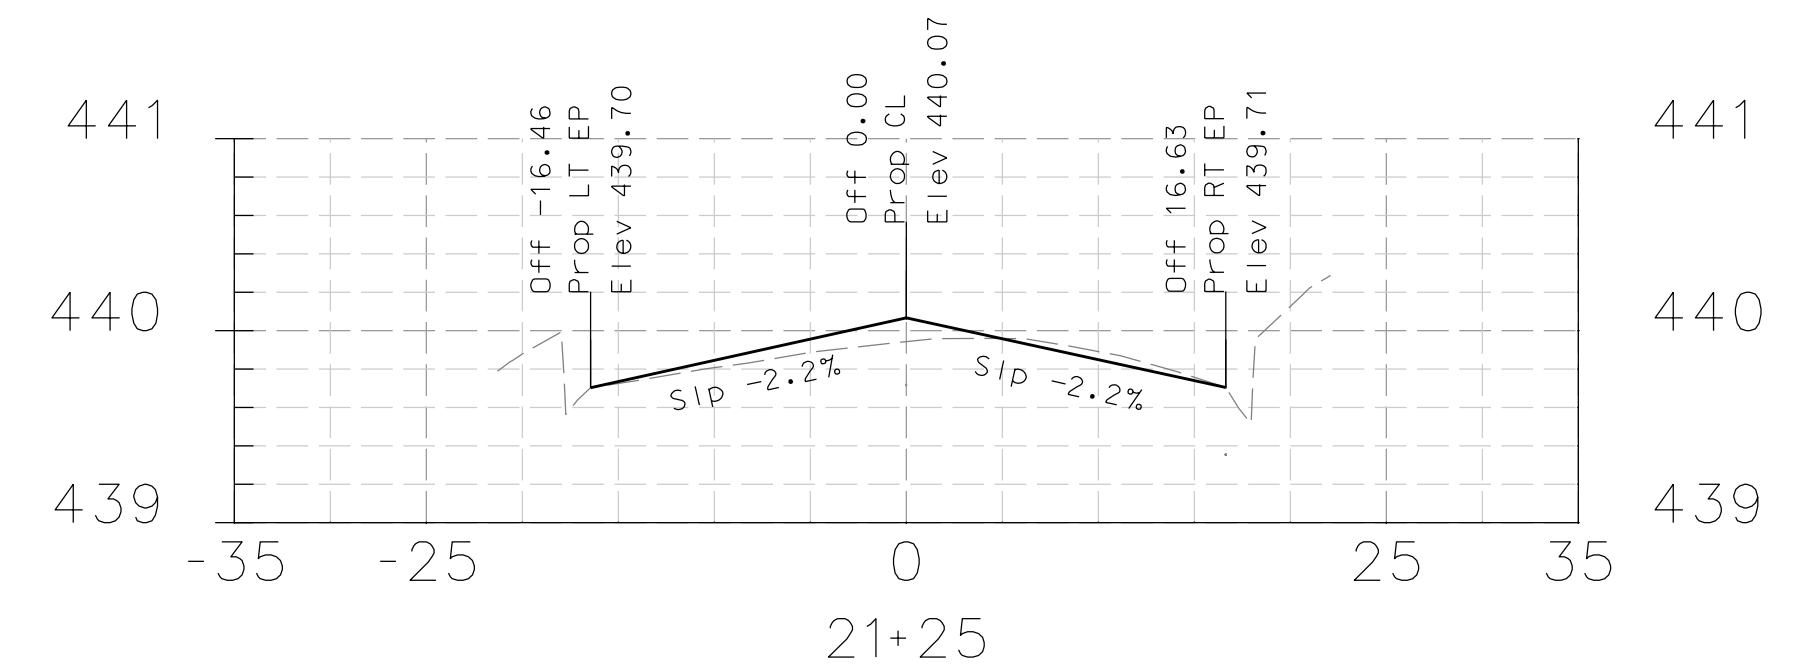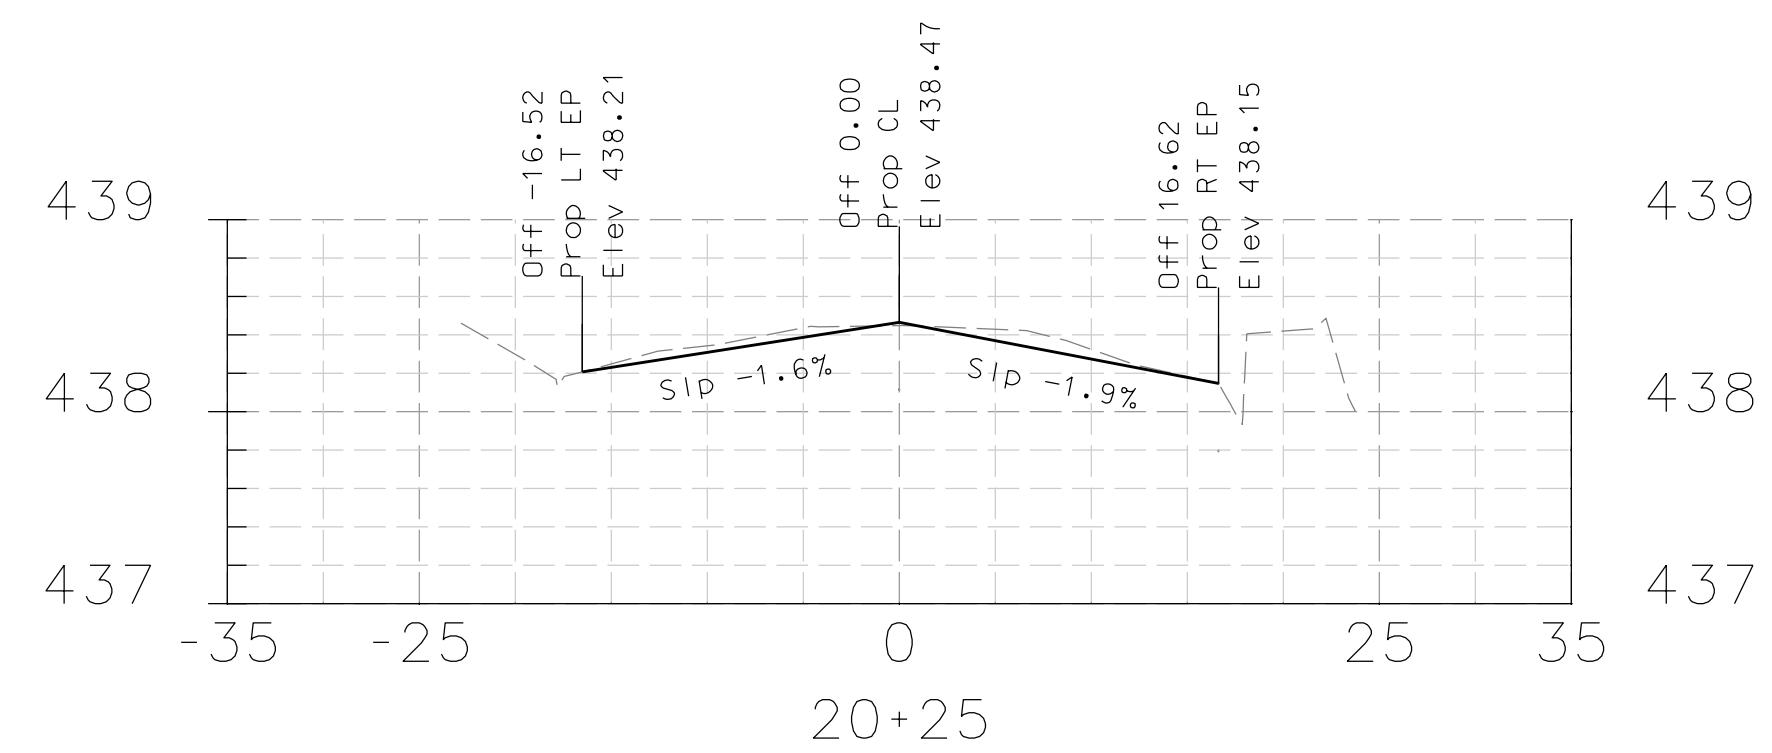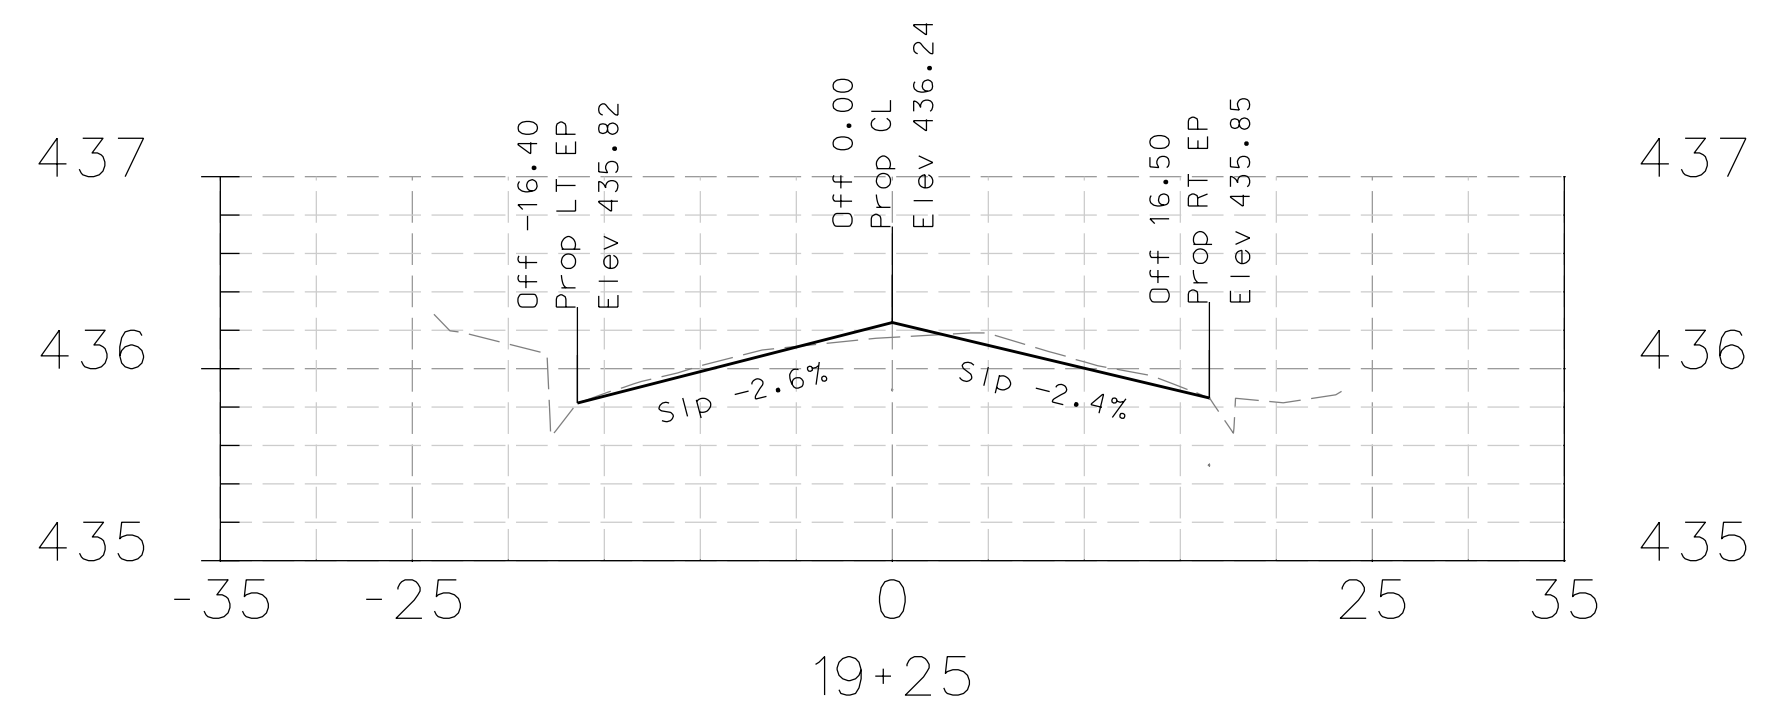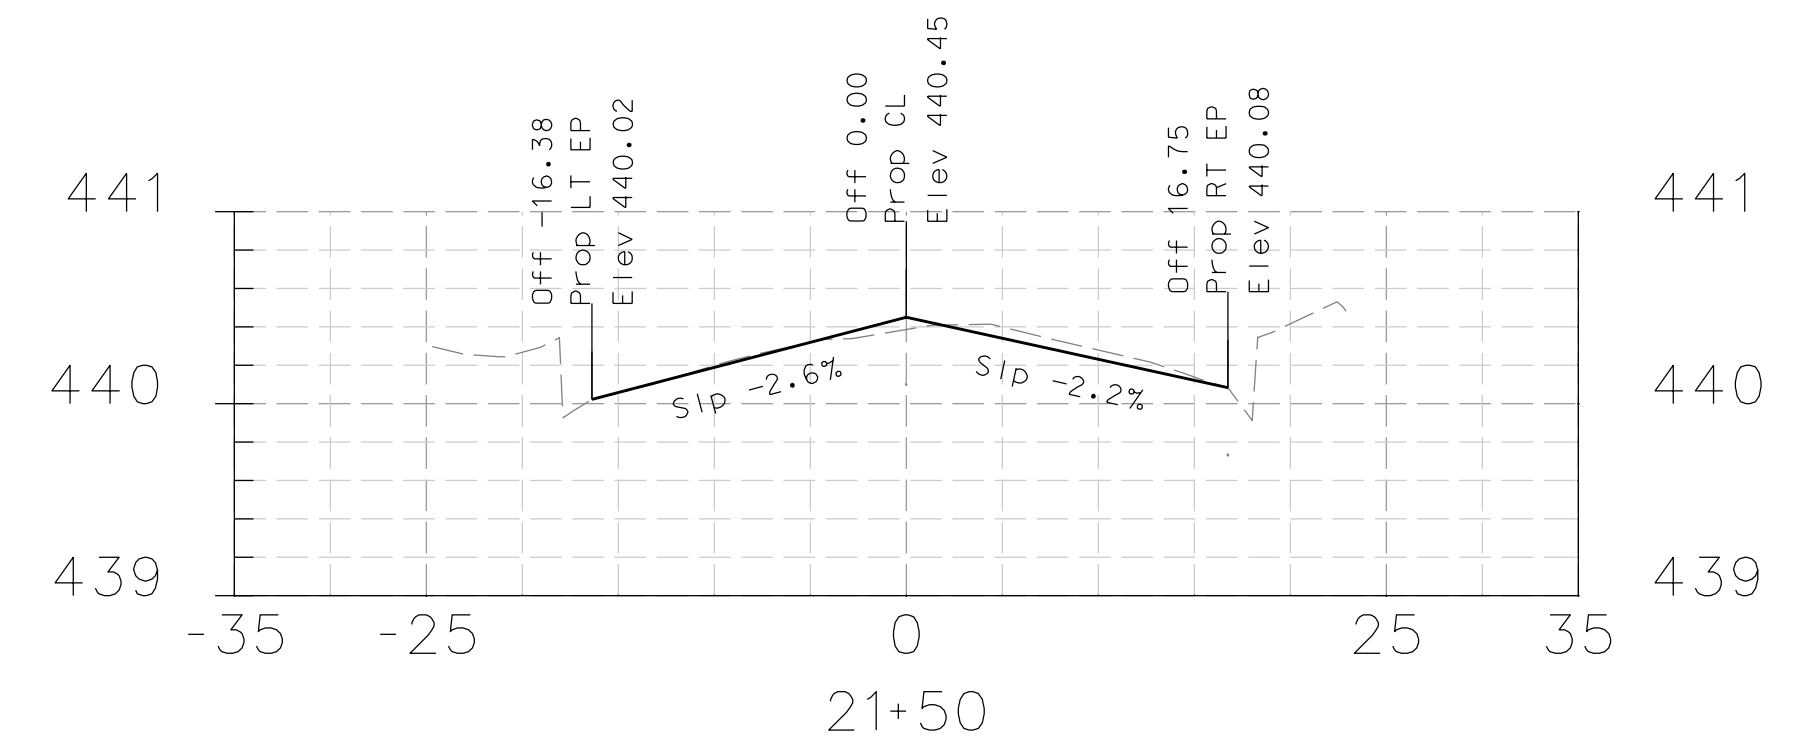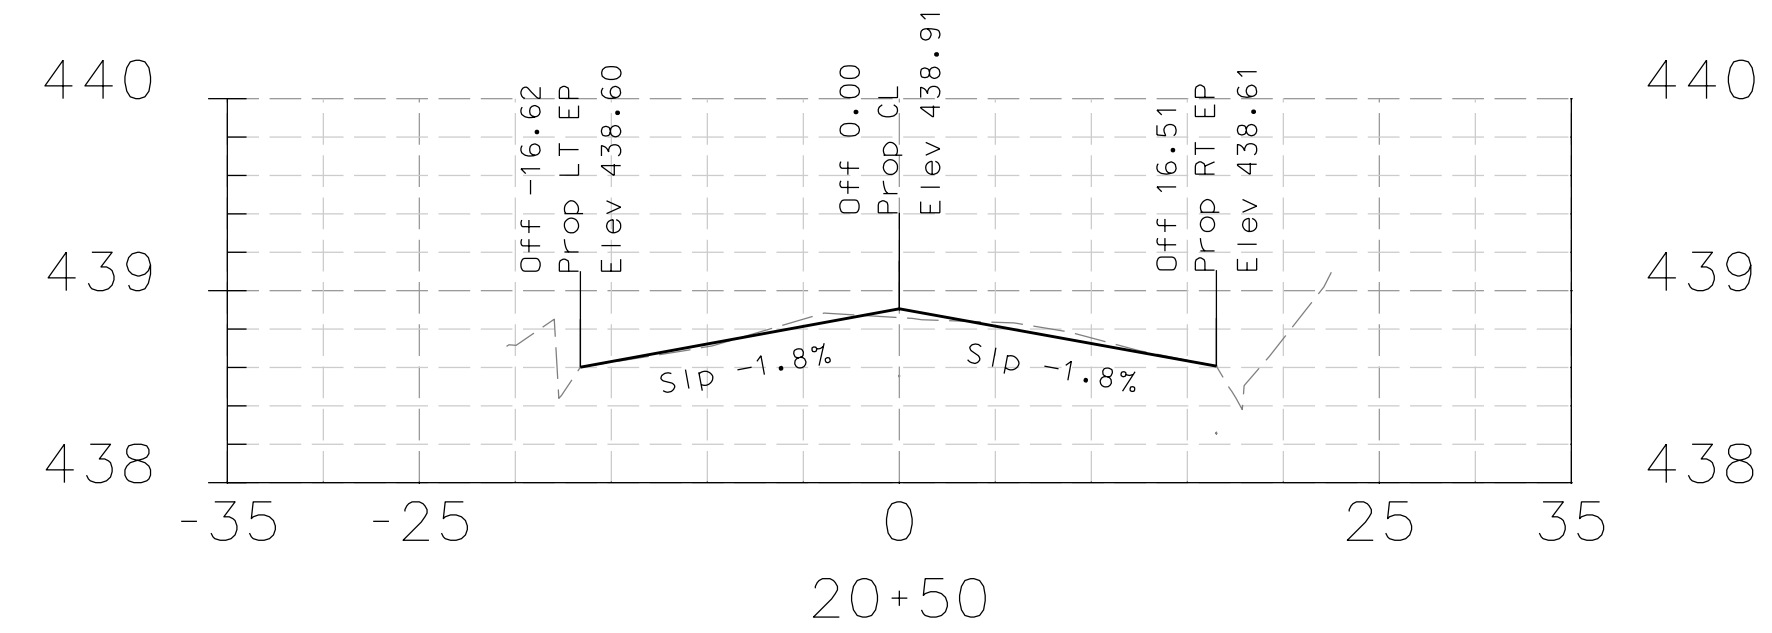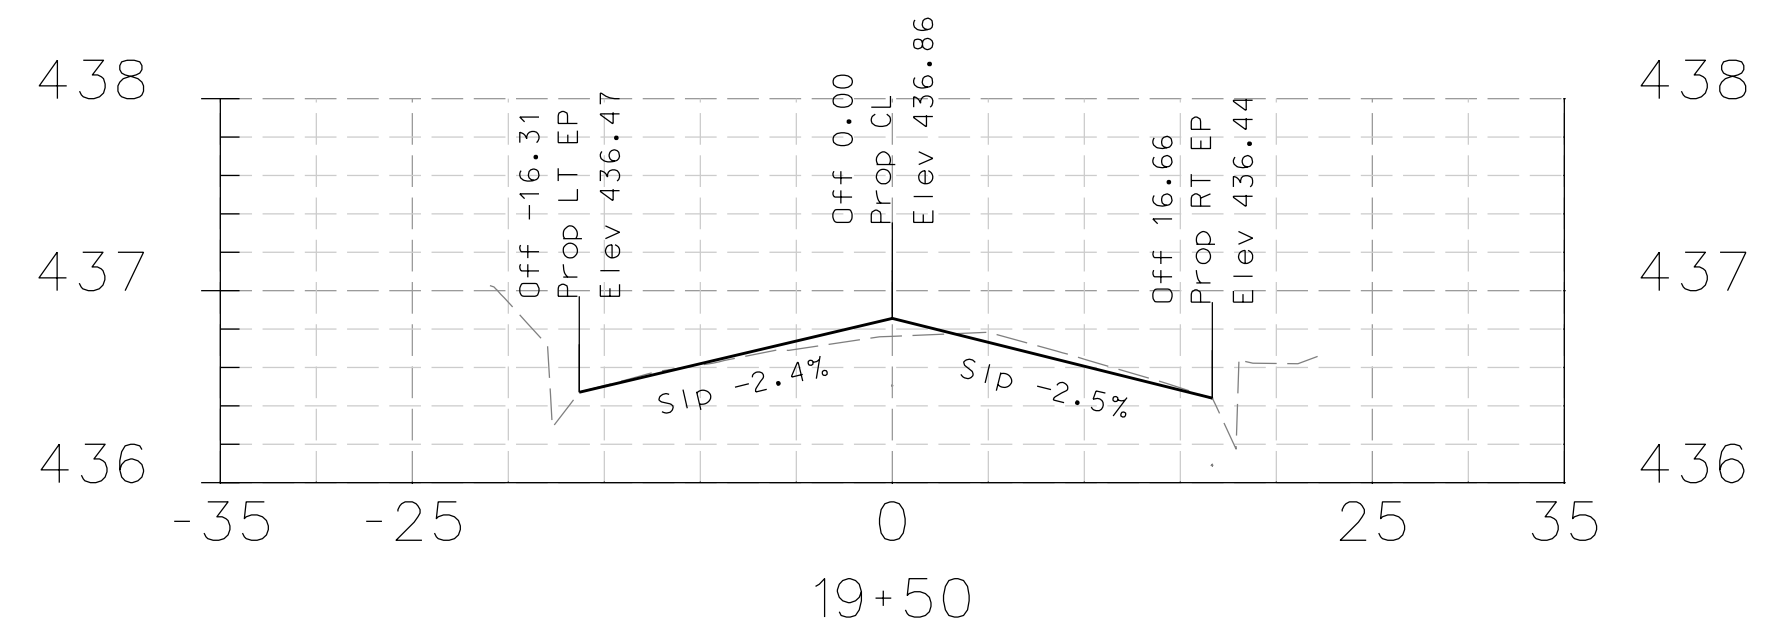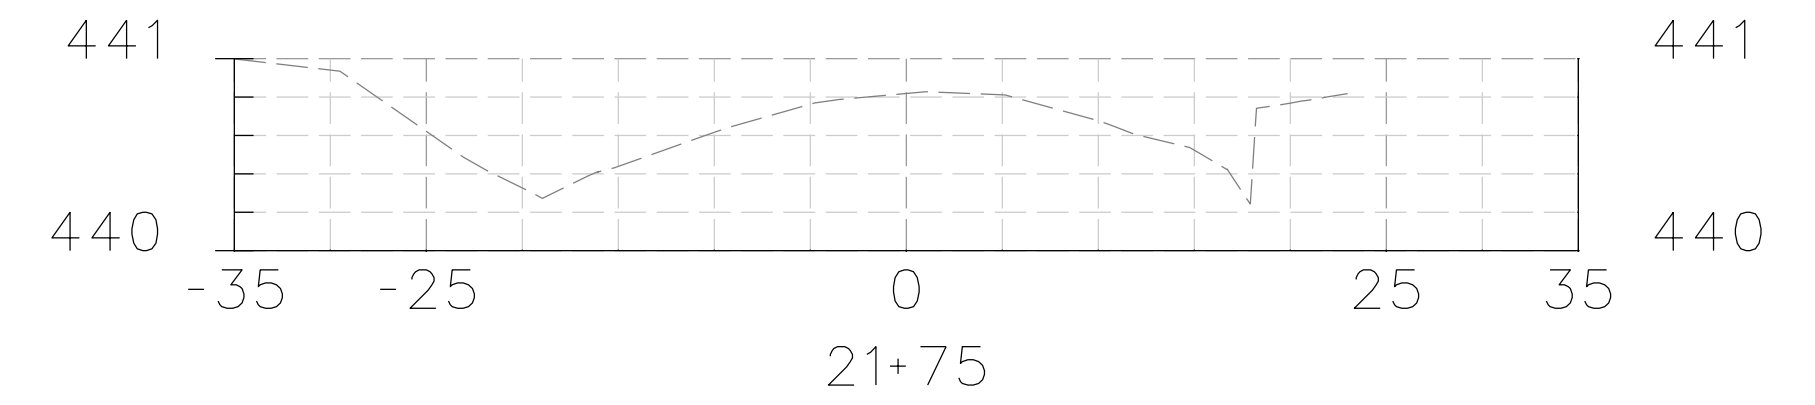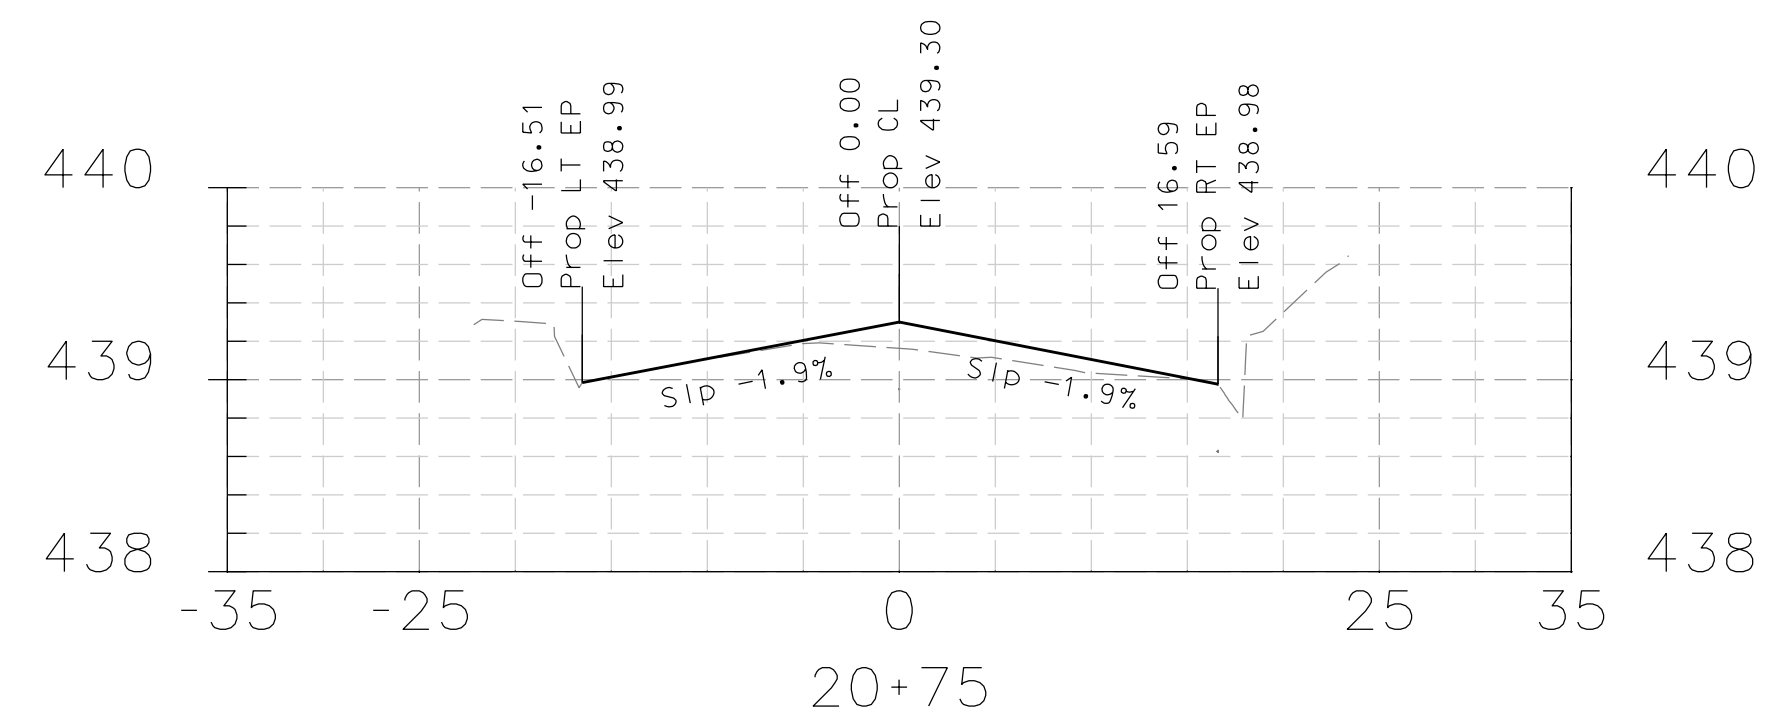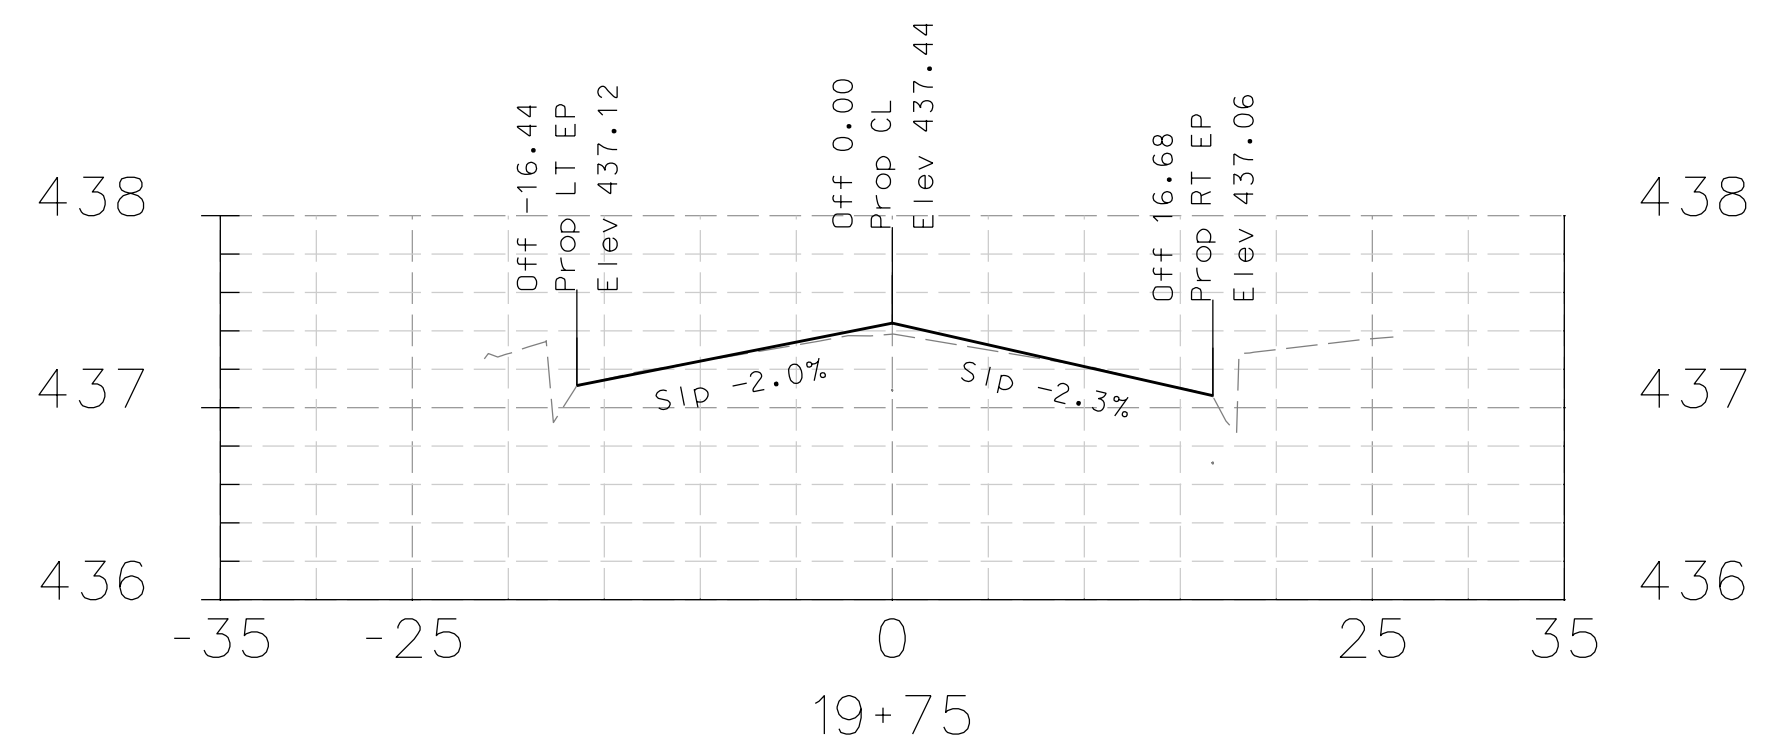

DATE	MARK	REVISION	INIT.

Designed by: JML
 Drawn by: JML
 Checked by: MJM
 Reviewed by: FKS
 Date: 4-10-14

SIGN: *[Signature]*
 DATE: 4-10-14












LAFAYETTE
 3675 Mount Diablo Boulevard, Suite 210
 Lafayette, California, 94549-1968
 (925) 299-3217 Fax (925) 284-3169
 www.ci.lafayette.ca.us

REVIEWED BY:
 CITY OF LAFAYETTE
[Signature]
 Tony Coe, Engineering Services Manager
 Date: 4-10-14

CITY OF LAFAYETTE
 PROJECT NO. 014-9698
 2014 ROAD REHABILITATION PROJECT
 CONTRA COSTA COUNTY CALIFORNIA


SOMERSET DRIVE
 CROSS SECTIONS
 SCALE: H-1"=20' V-1"=1'
 SHEET 63 of 67

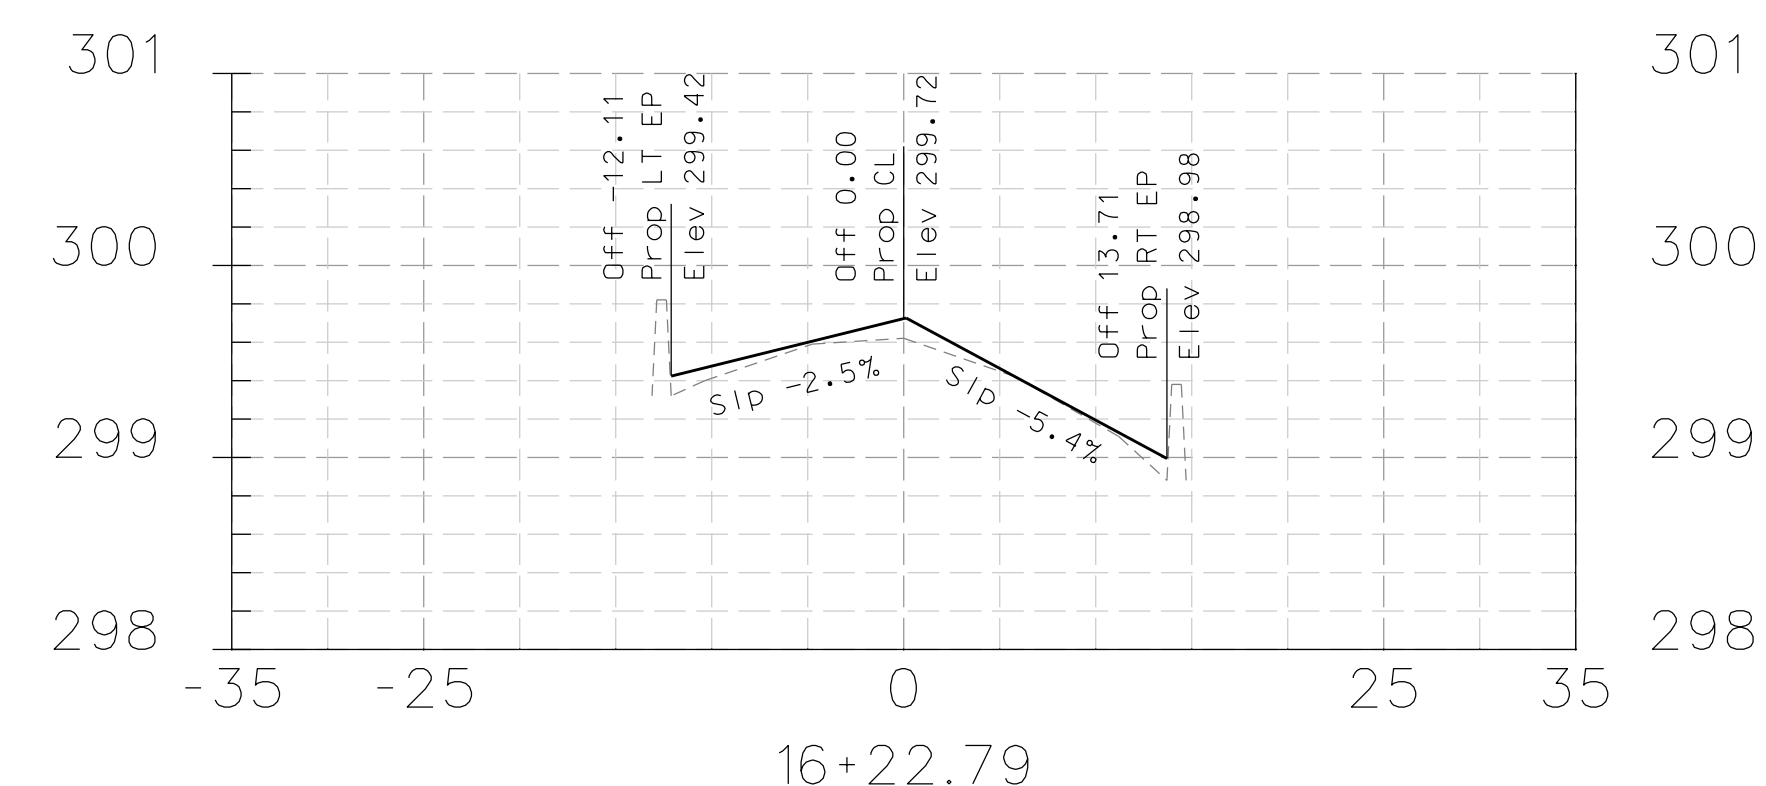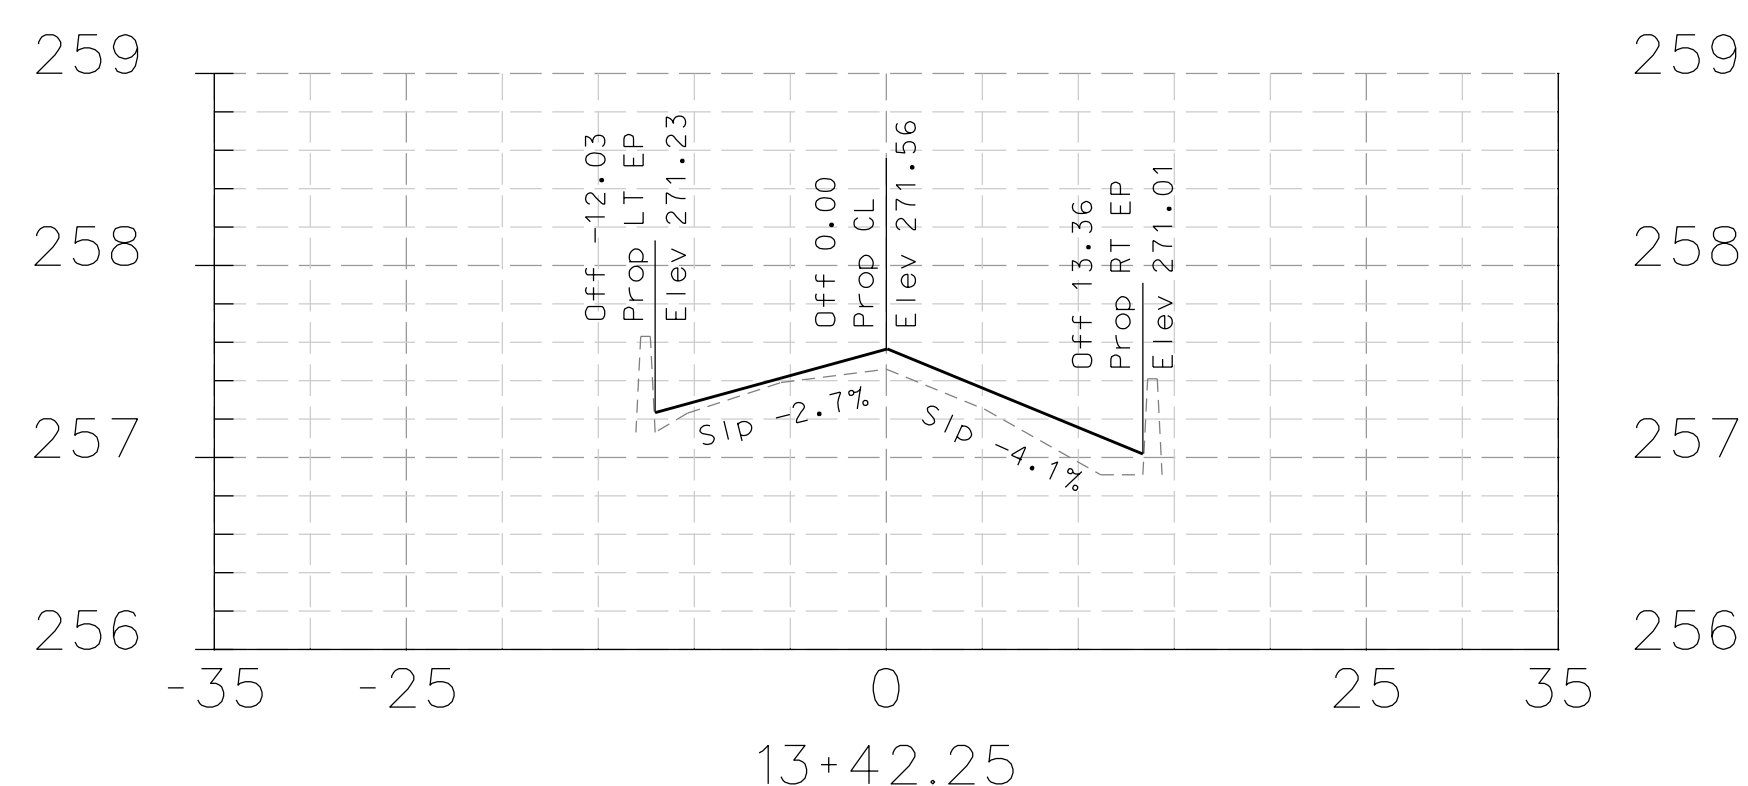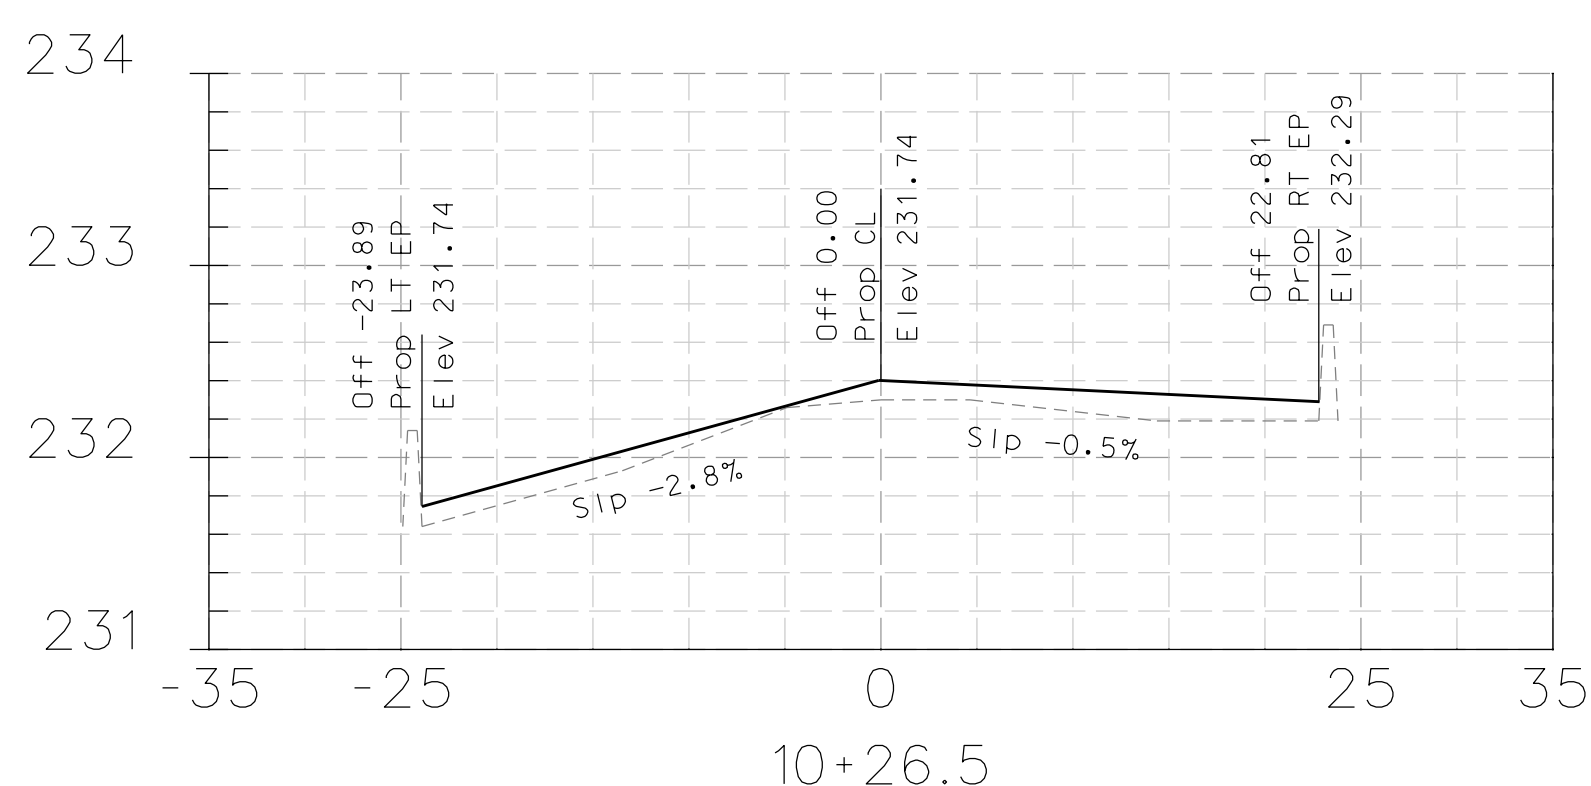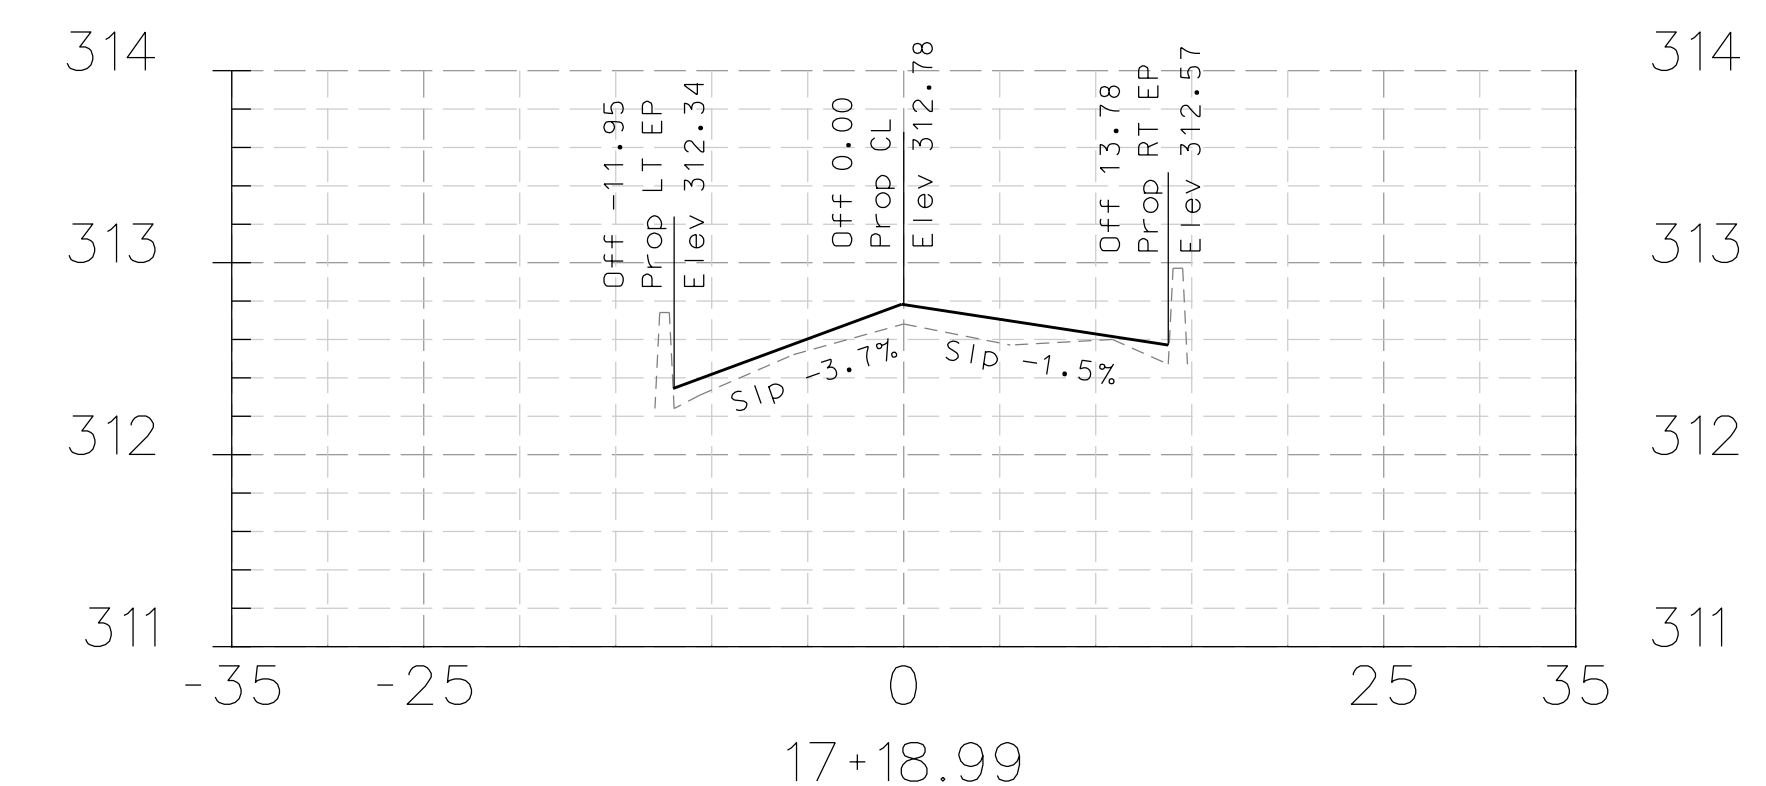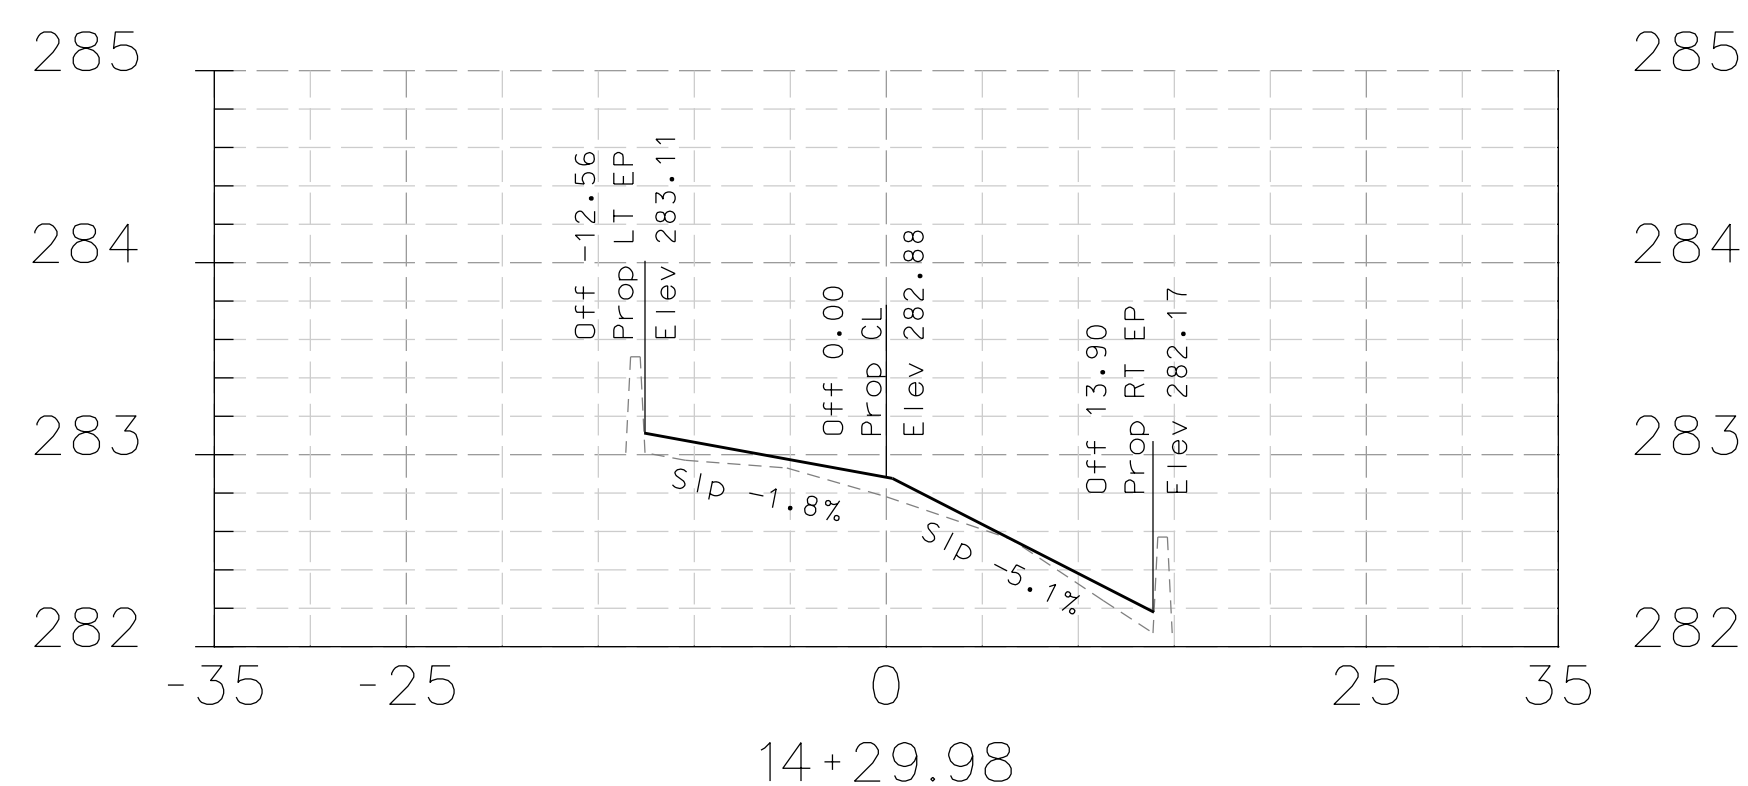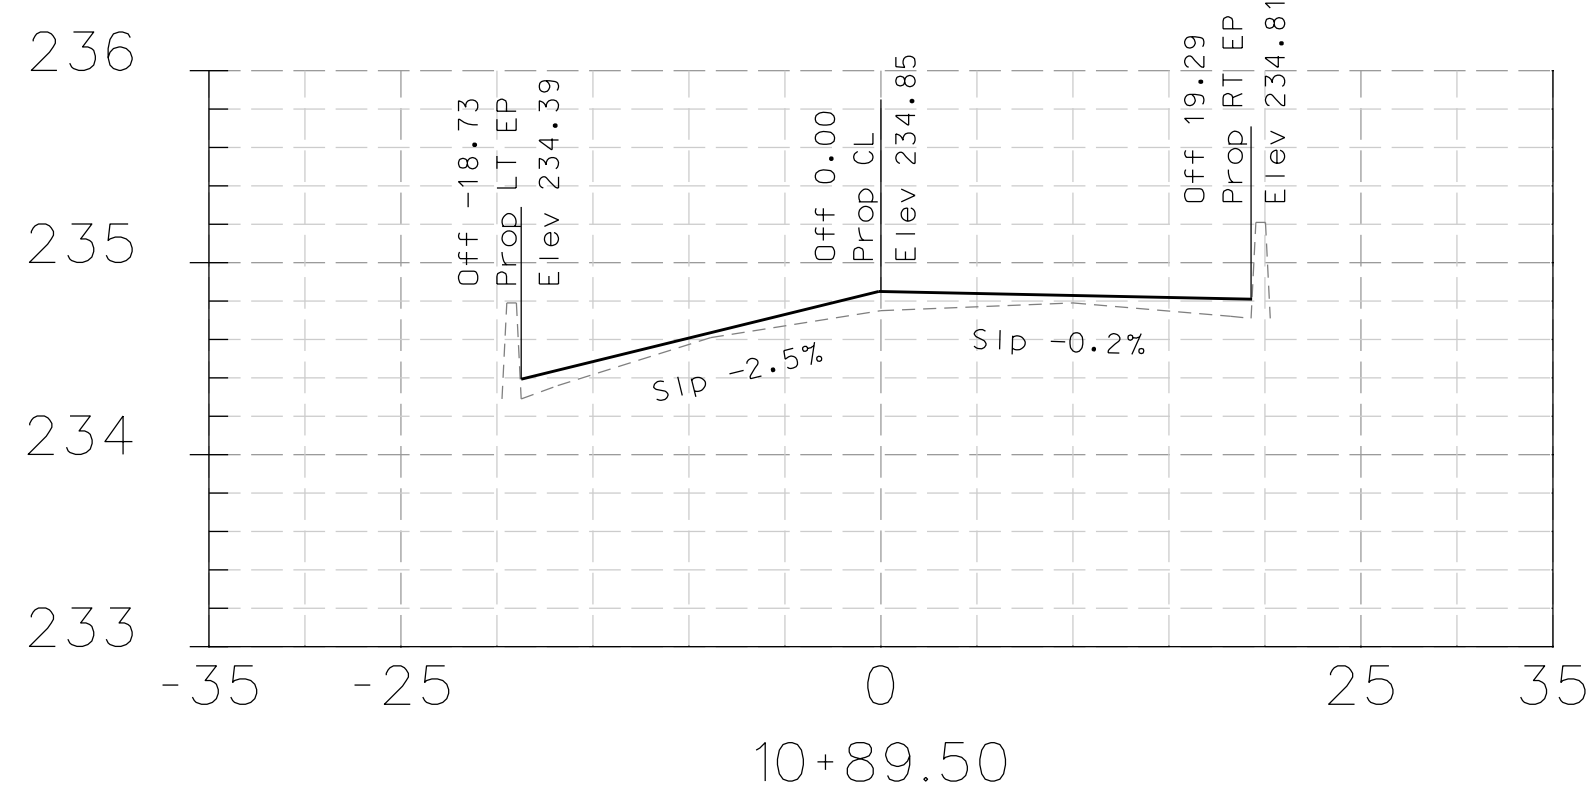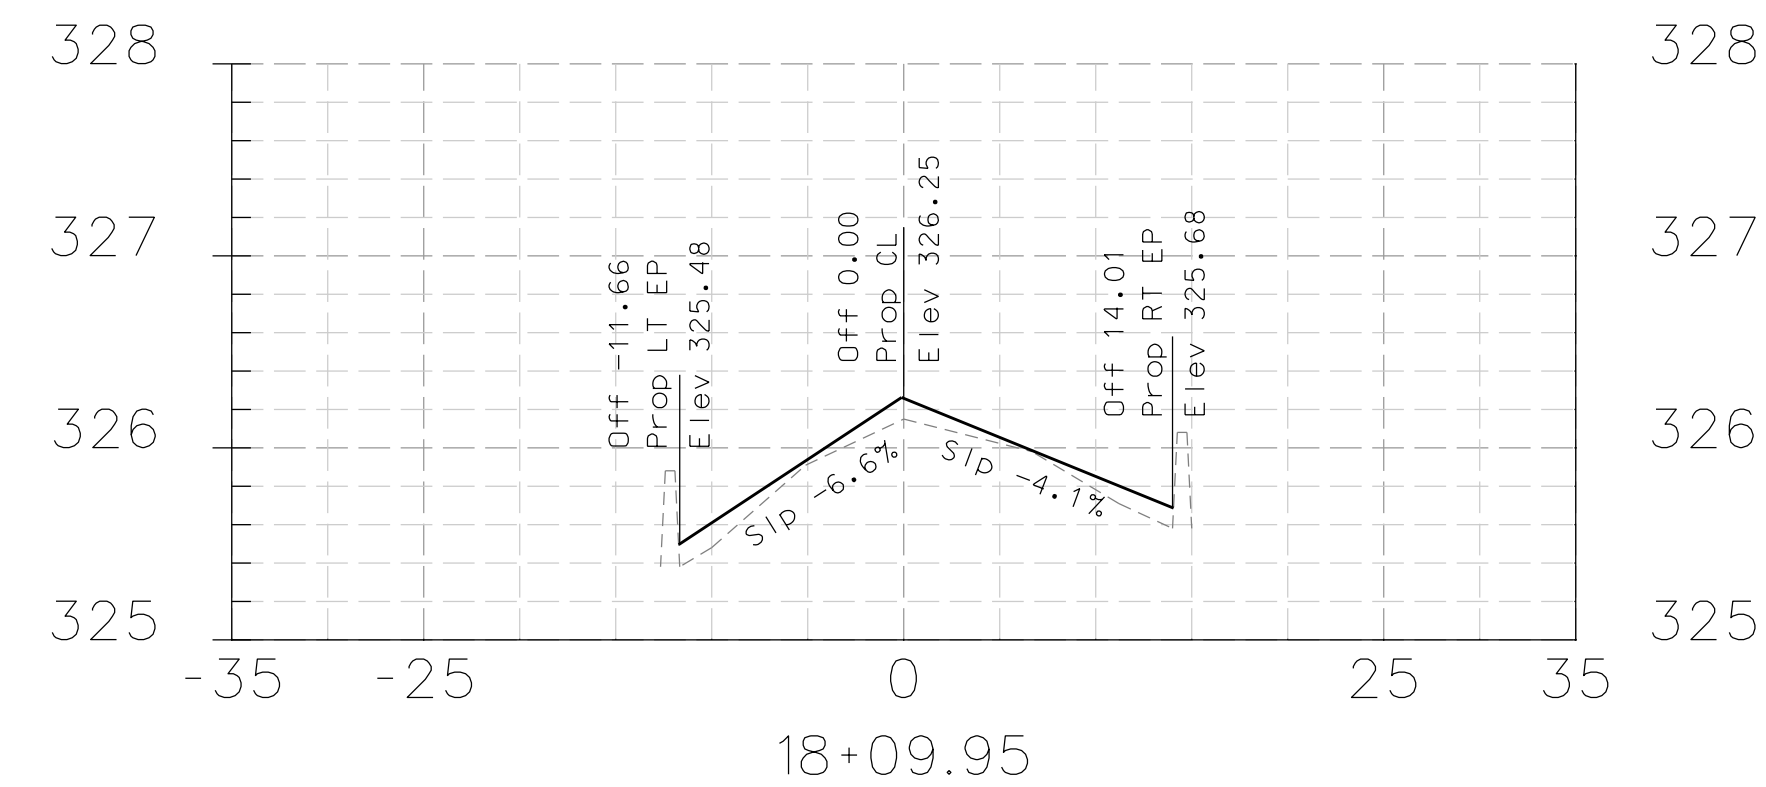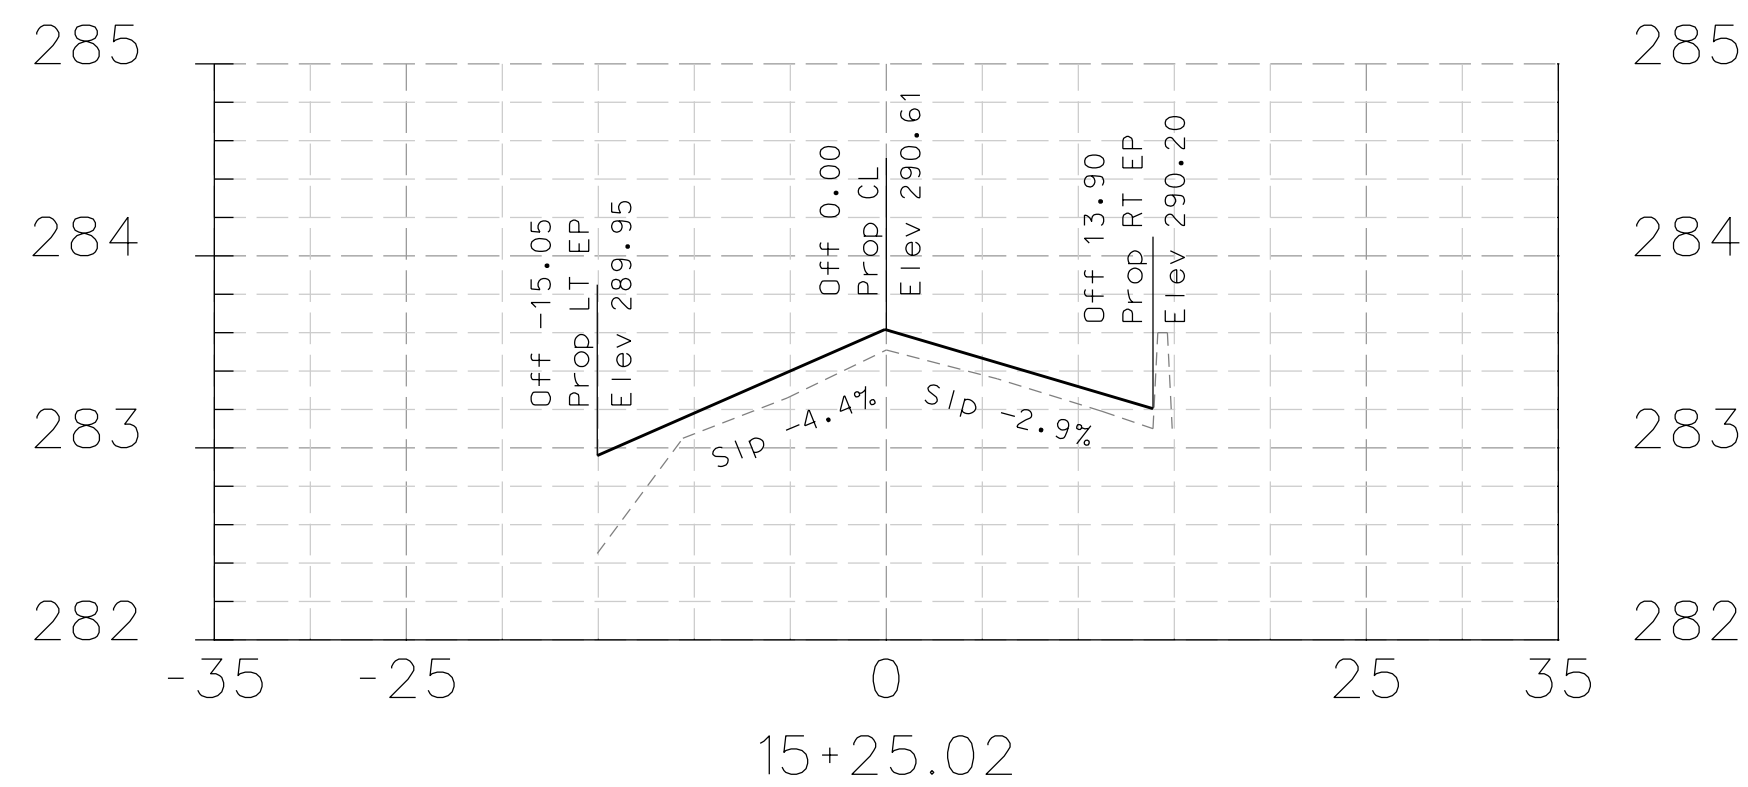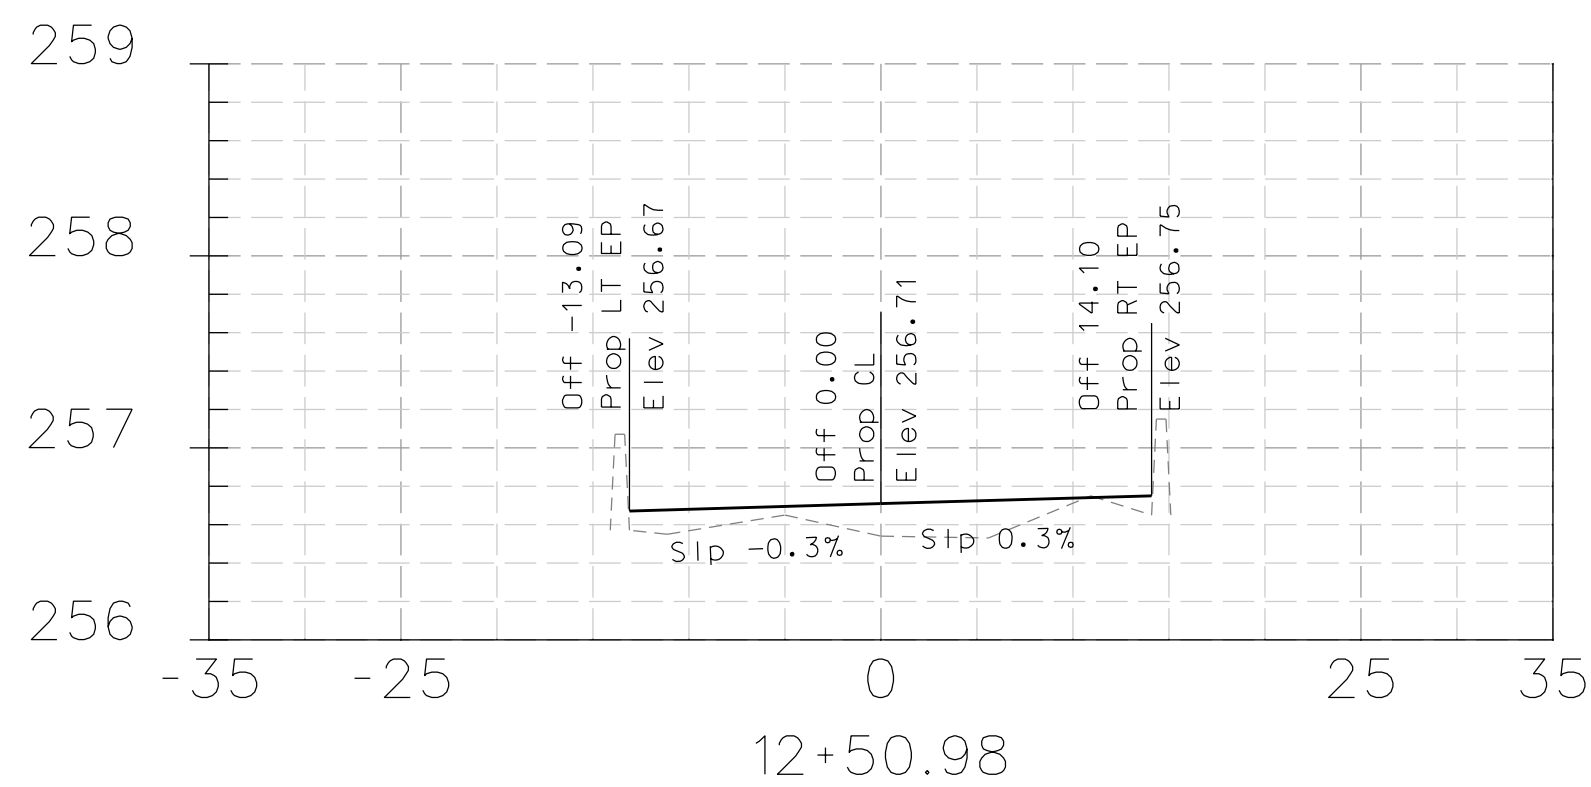

DATE	MARK	REVISION	INIT.

Designed by: JML
 Drawn by: JML
 Checked by: MJM
 Reviewed by: FKS
 Date: 4-10-14

SIGN: *[Signature]*
 DATE: 4-10-14









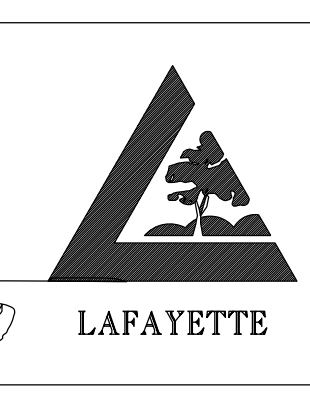


LAFAYETTE
 3675 Mount Diablo Boulevard, Suite 210
 Lafayette, California, 94549-1968
 (925) 299-3217 Fax (925) 284-3169
 www.ci.lafayette.ca.us

REVIEWED BY:
 CITY OF LAFAYETTE
[Signature]
 Tony Coe, Engineering Services Manager
 Date: 4-10-14

CITY OF LAFAYETTE
 PROJECT NO. 014-9697
 2014 ROAD REHABILITATION PROJECT
 CONTRA COSTA COUNTY CALIFORNIA


RELIEZ STATION ROAD
 CROSS SECTIONS
 SCALE: H-1"=20' V-1"=1'
 SHEET 64 of 67

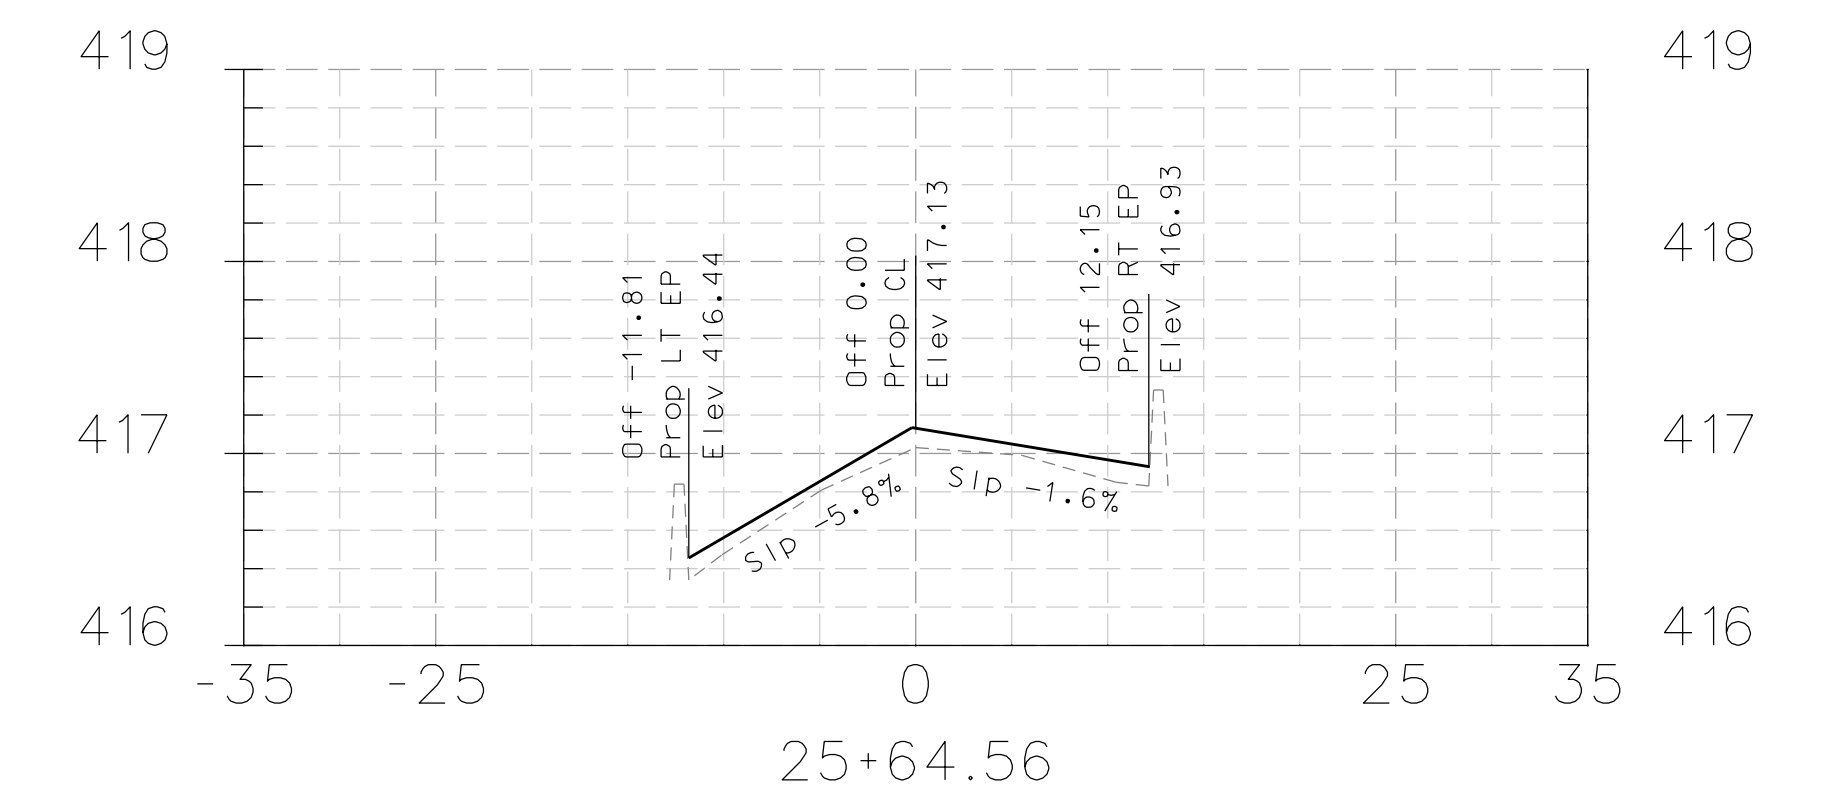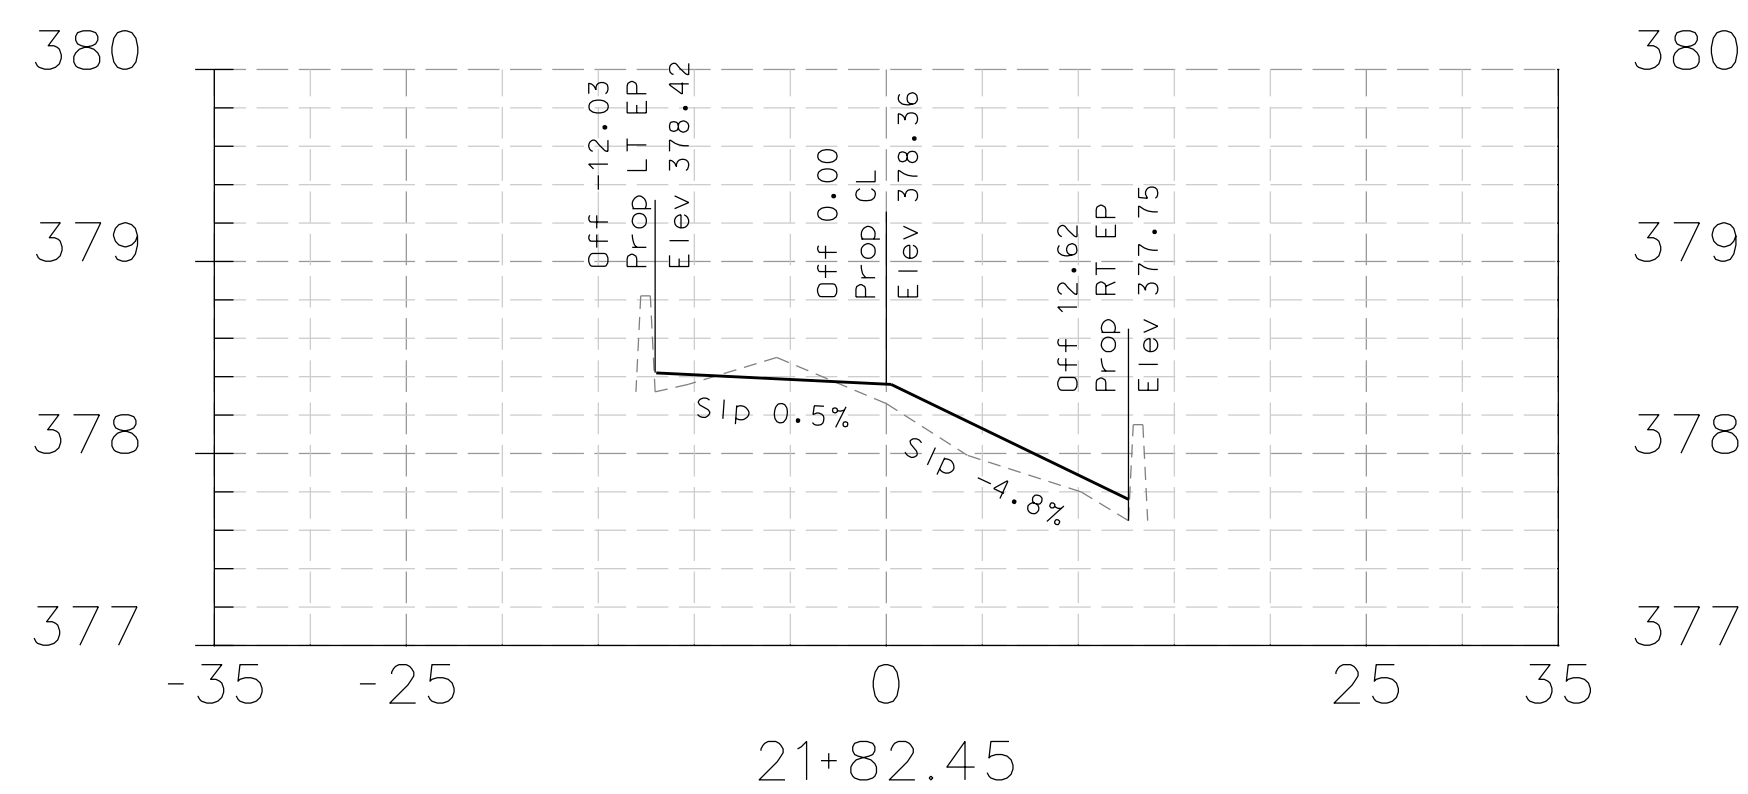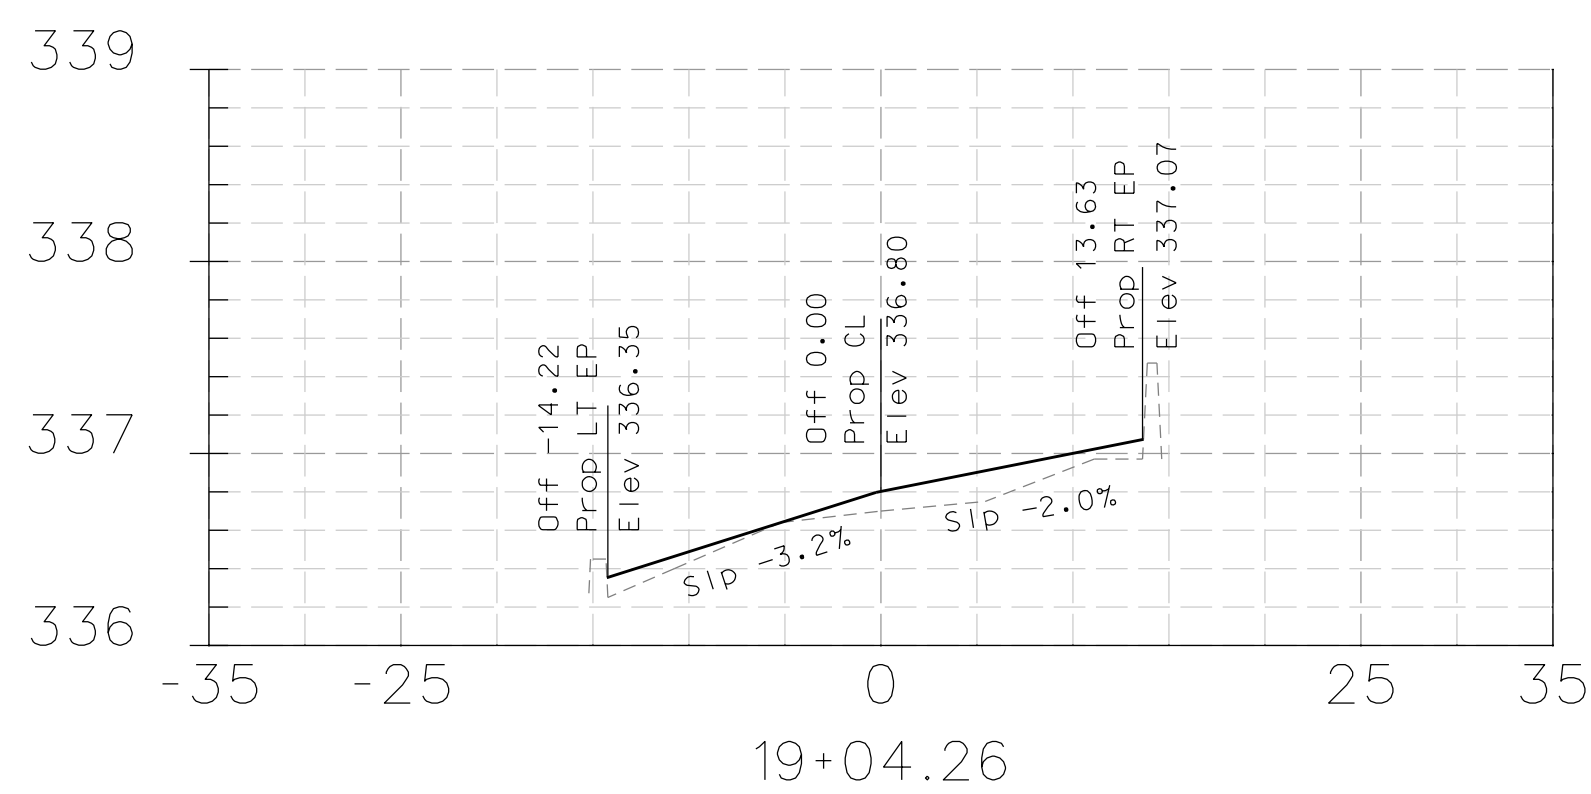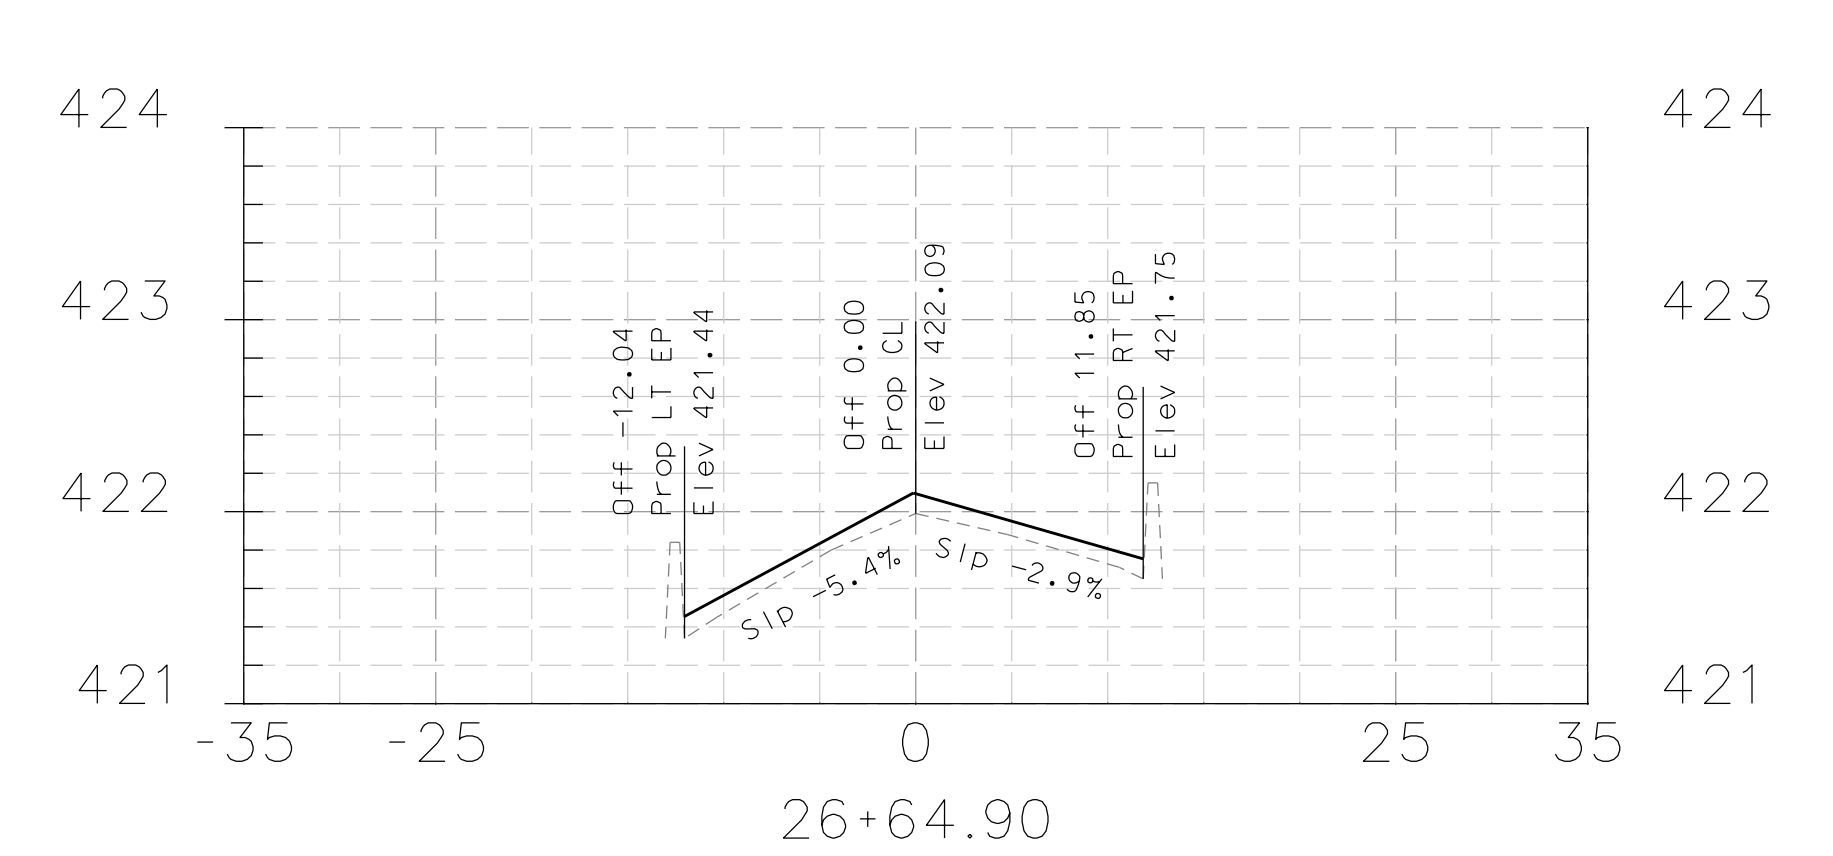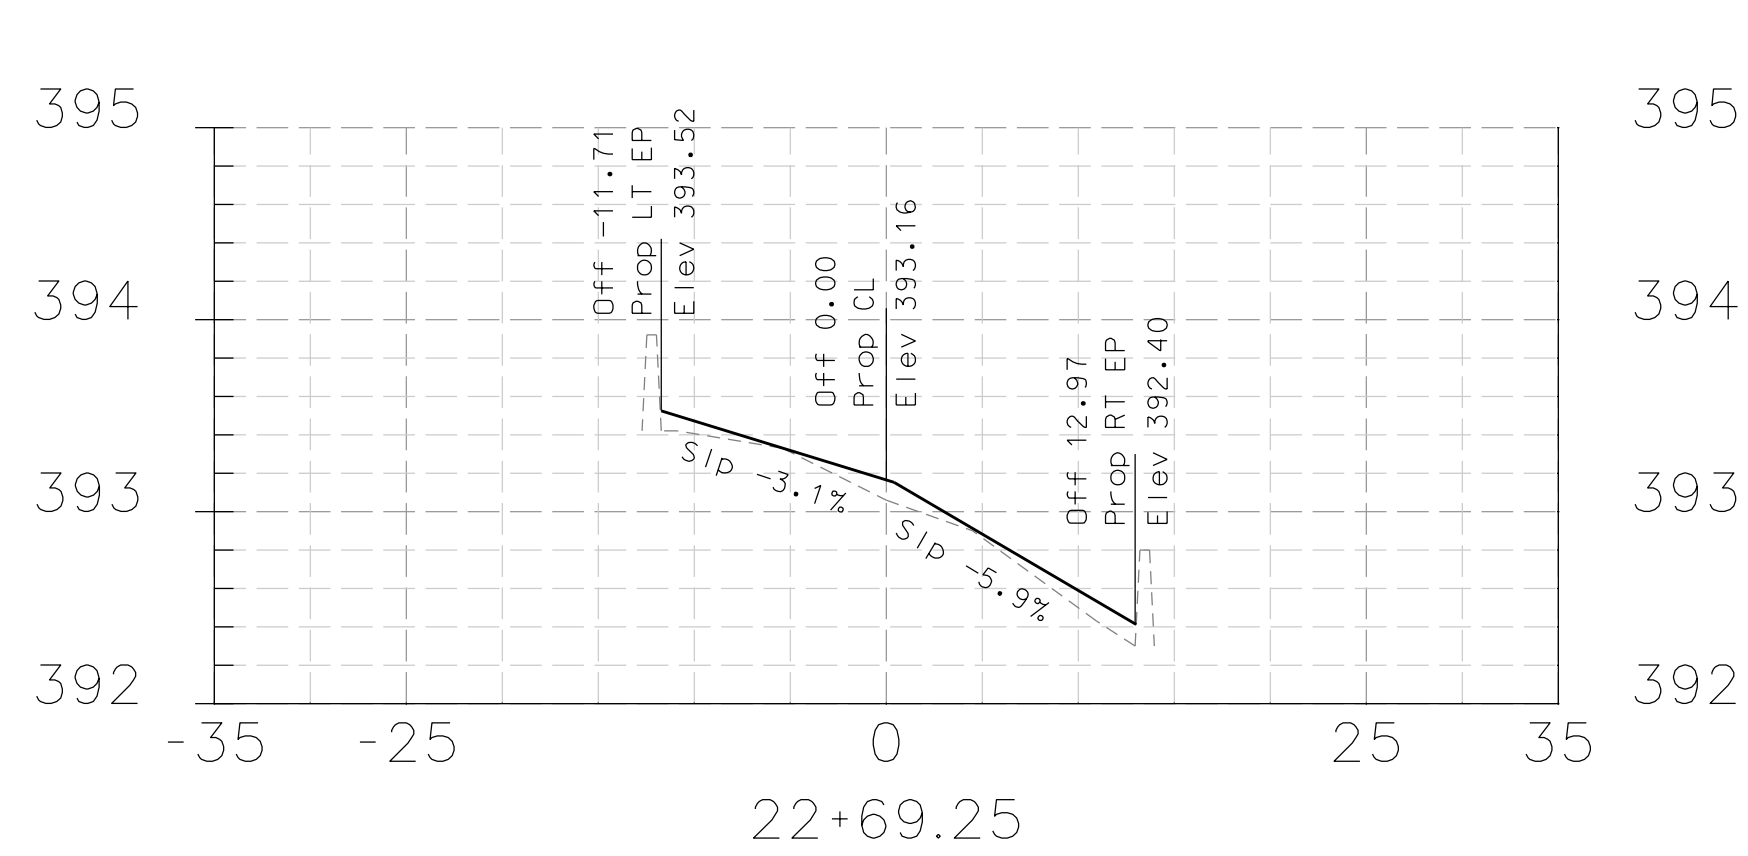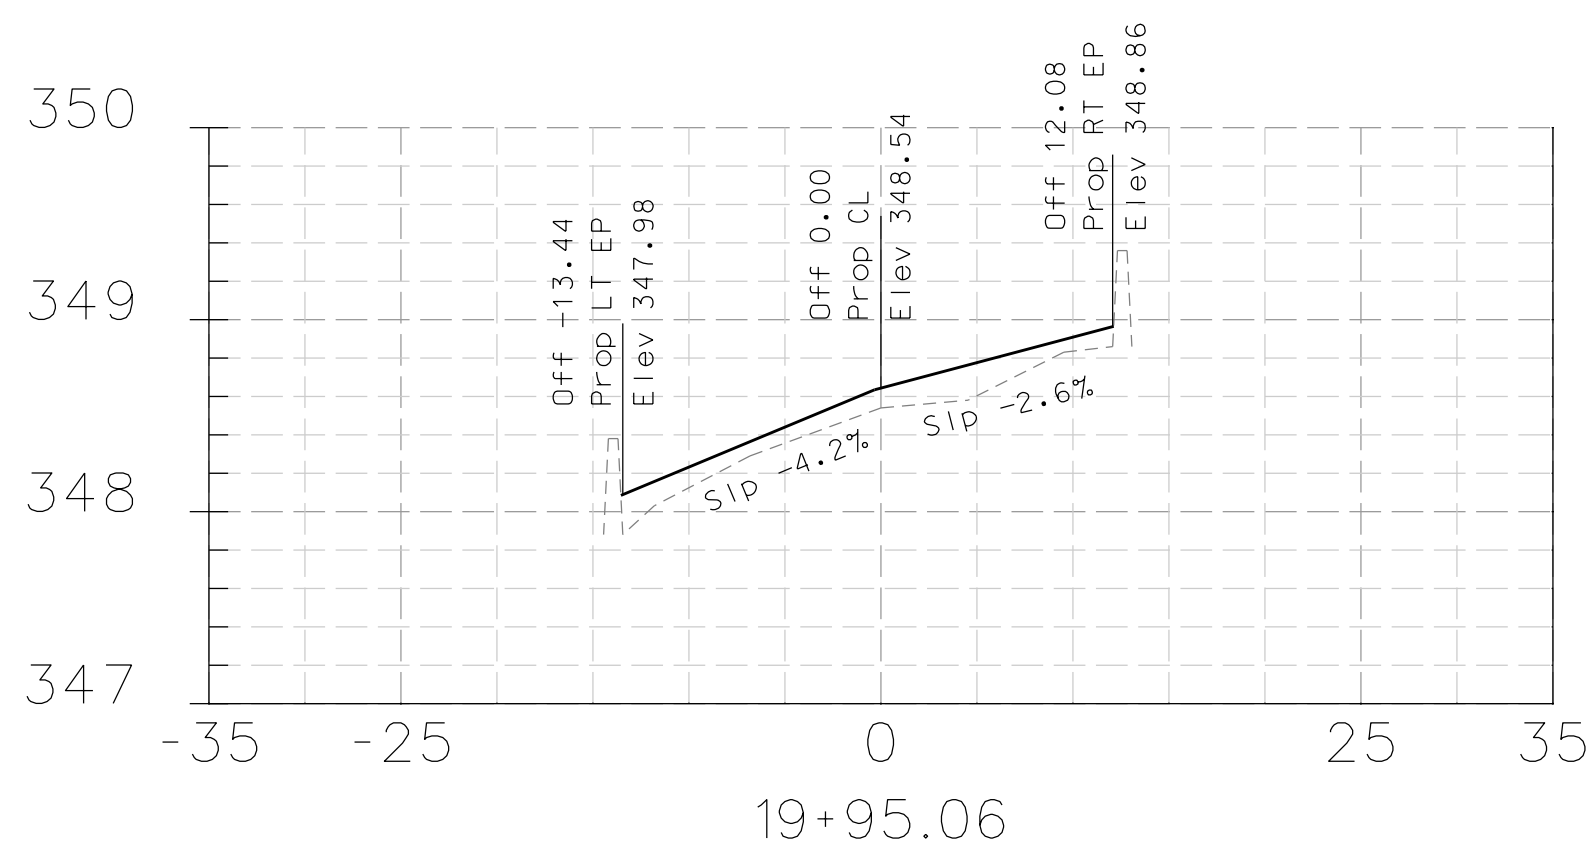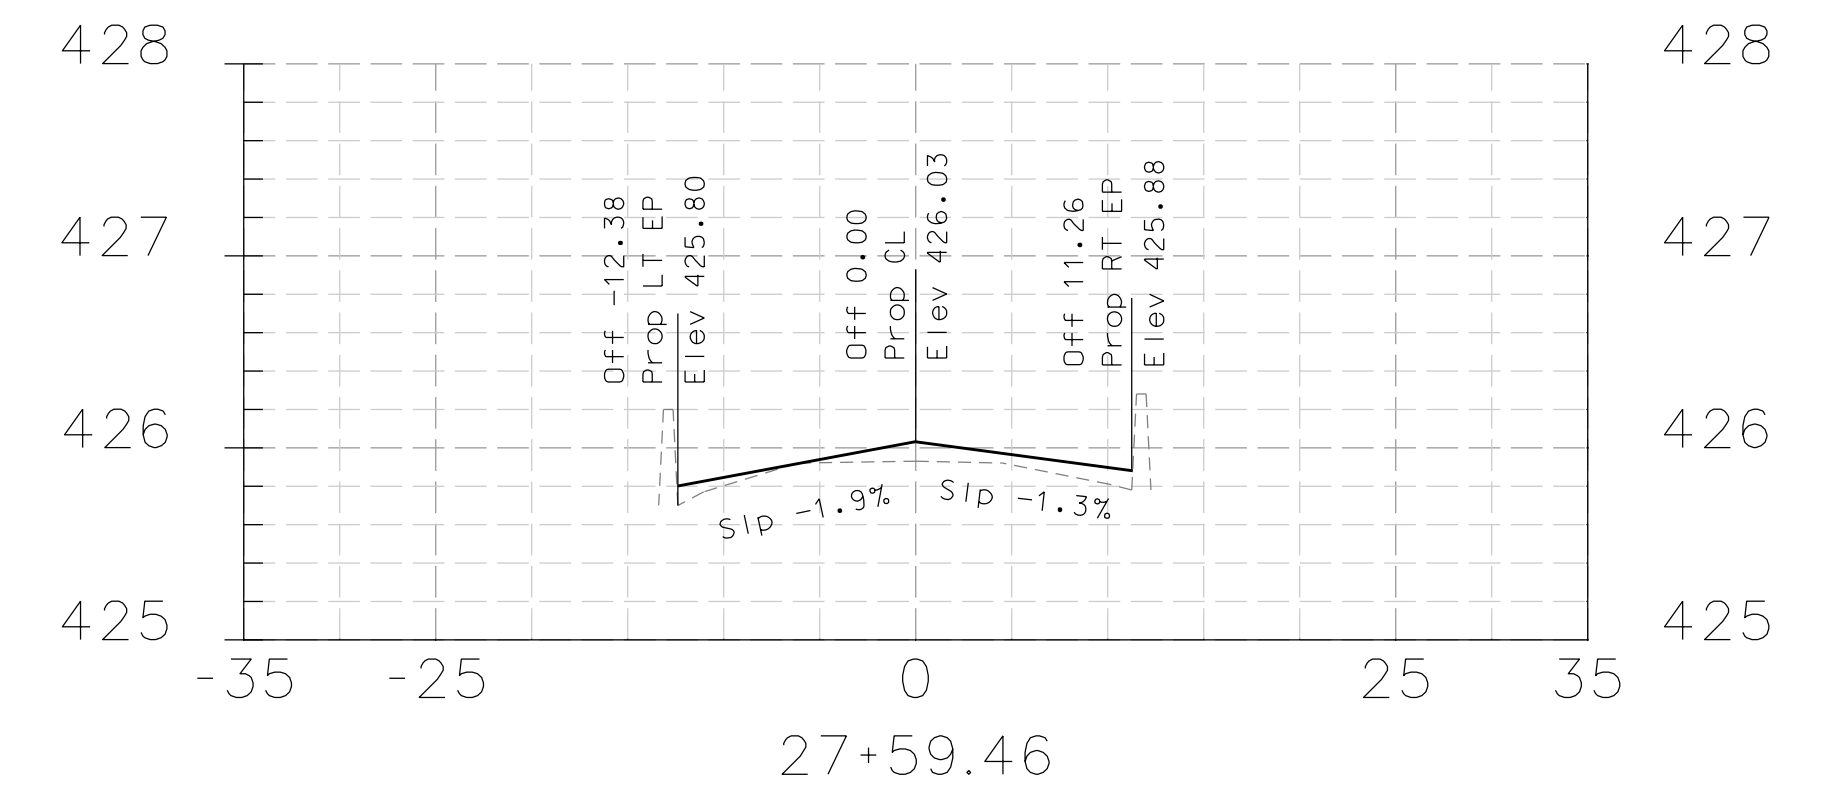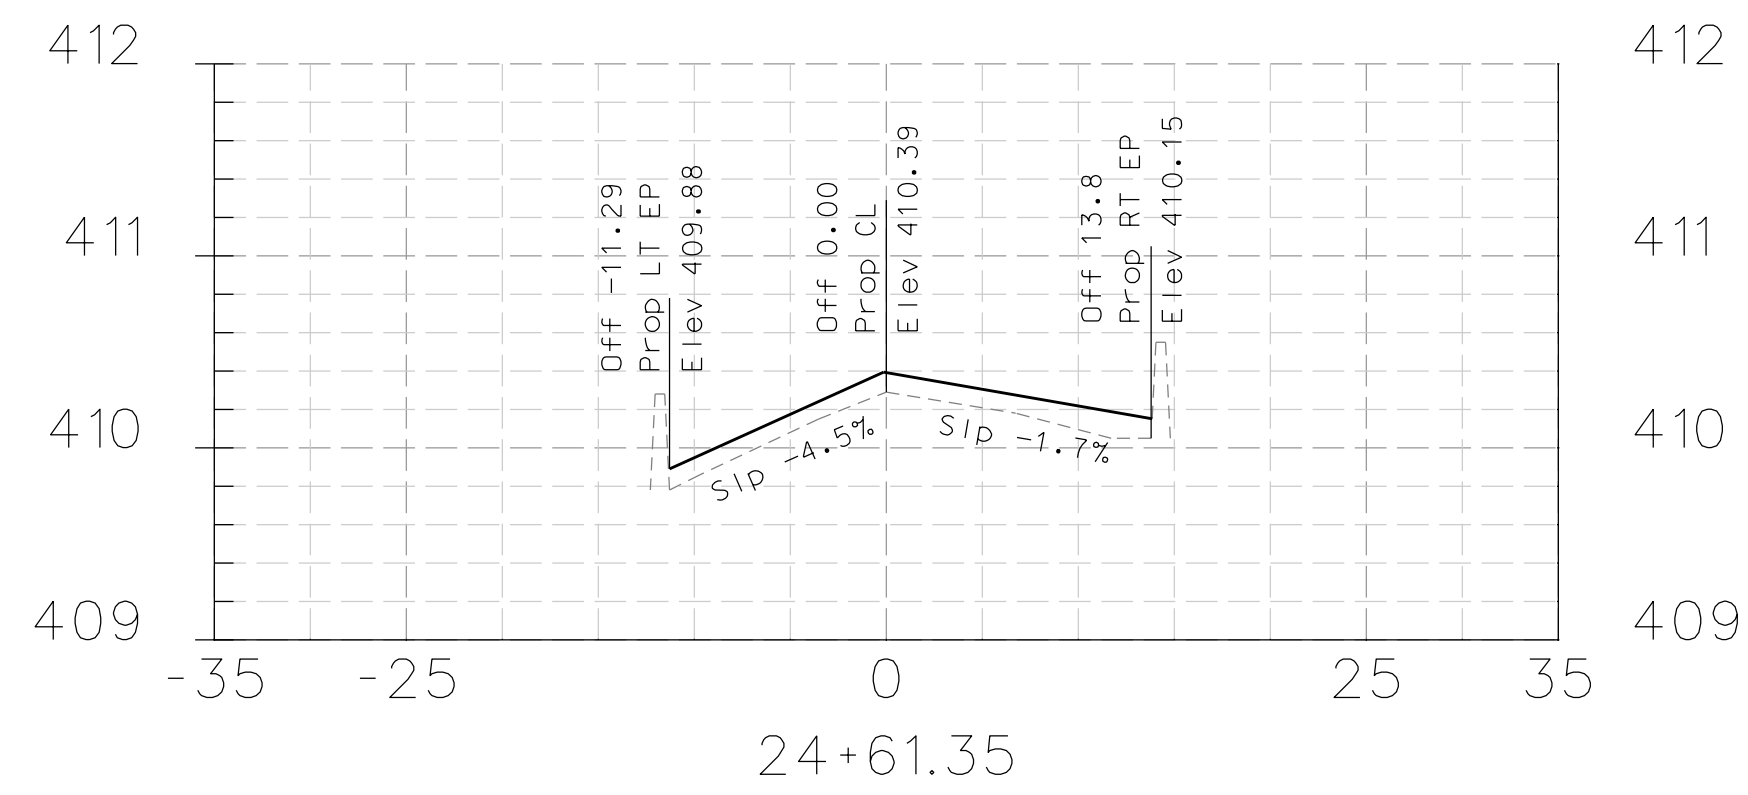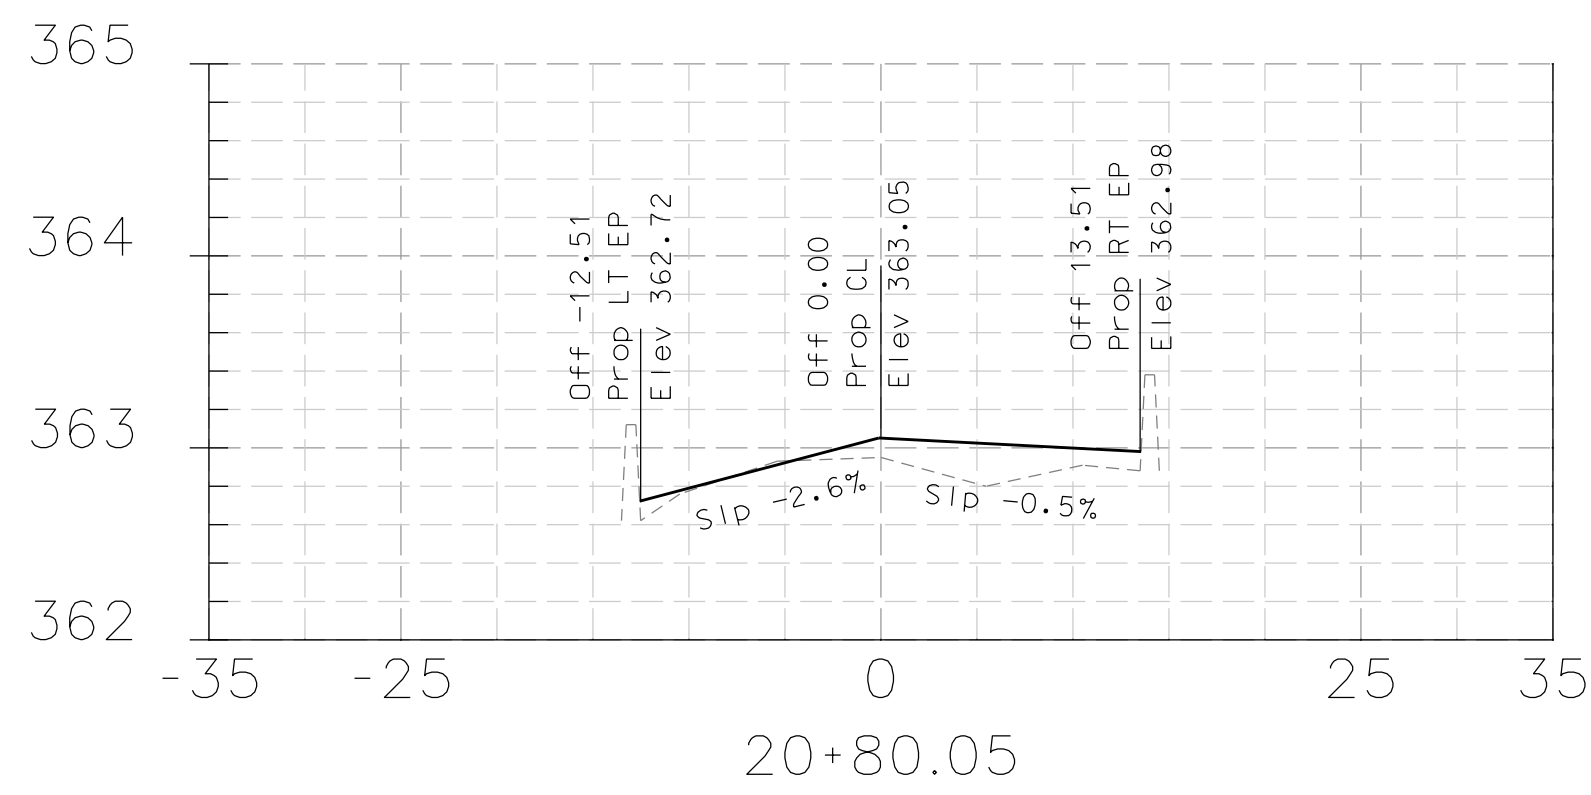

DATE	MARK	REVISION	INIT.

Designed by: JML
 Drawn by: JML
 Checked by: MJM
 Reviewed by: FKS
 Date: 4-10-14

SIGN: *[Signature]*
 DATE: 4-10-14









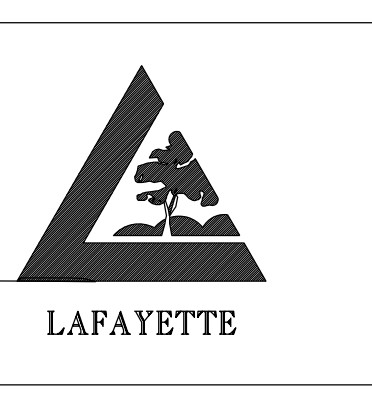


LAFAYETTE
 3675 Mount Diablo Boulevard, Suite 210
 Lafayette, California, 94549-1968
 (925) 299-3217 Fax (925) 284-3169
 www.ci.lafayette.ca.us

REVIEWED BY:
 CITY OF LAFAYETTE
[Signature]
 Tony Co. Engineering Services Manager
 Date: 4-10-14

CITY OF LAFAYETTE
 PROJECT NO. 014-9697
 2014 ROAD REHABILITATION PROJECT
 CONTRA COSTA COUNTY CALIFORNIA

RELIEZ STATION ROAD
 CROSS SECTIONS
 SCALE: H-1"=20' V-1"=1'
 SHEET 65 of 67

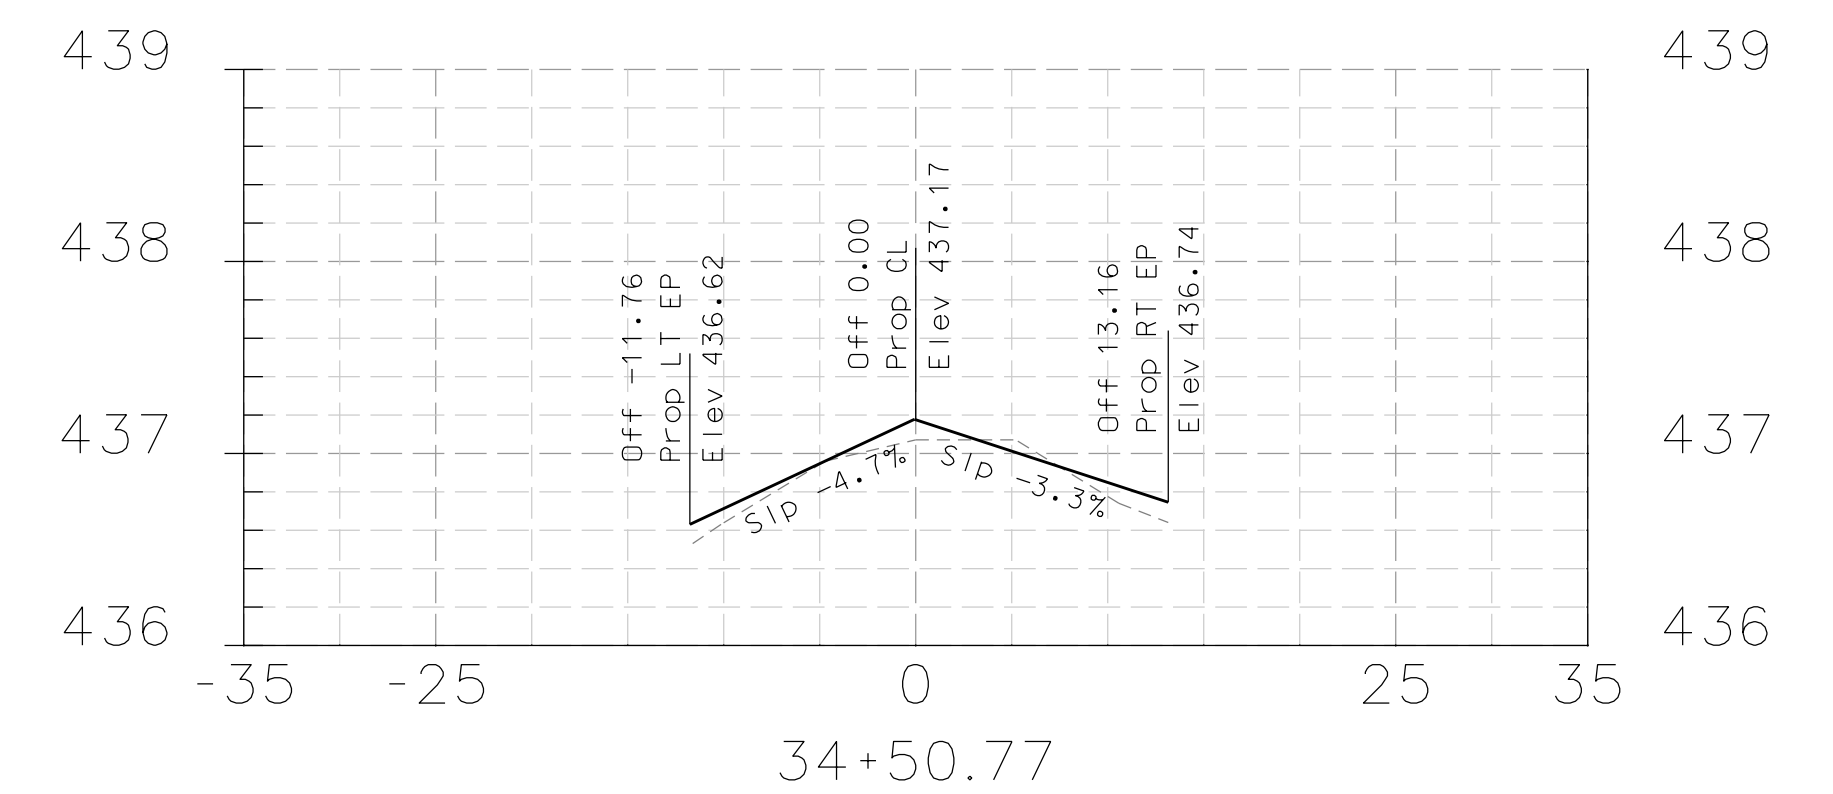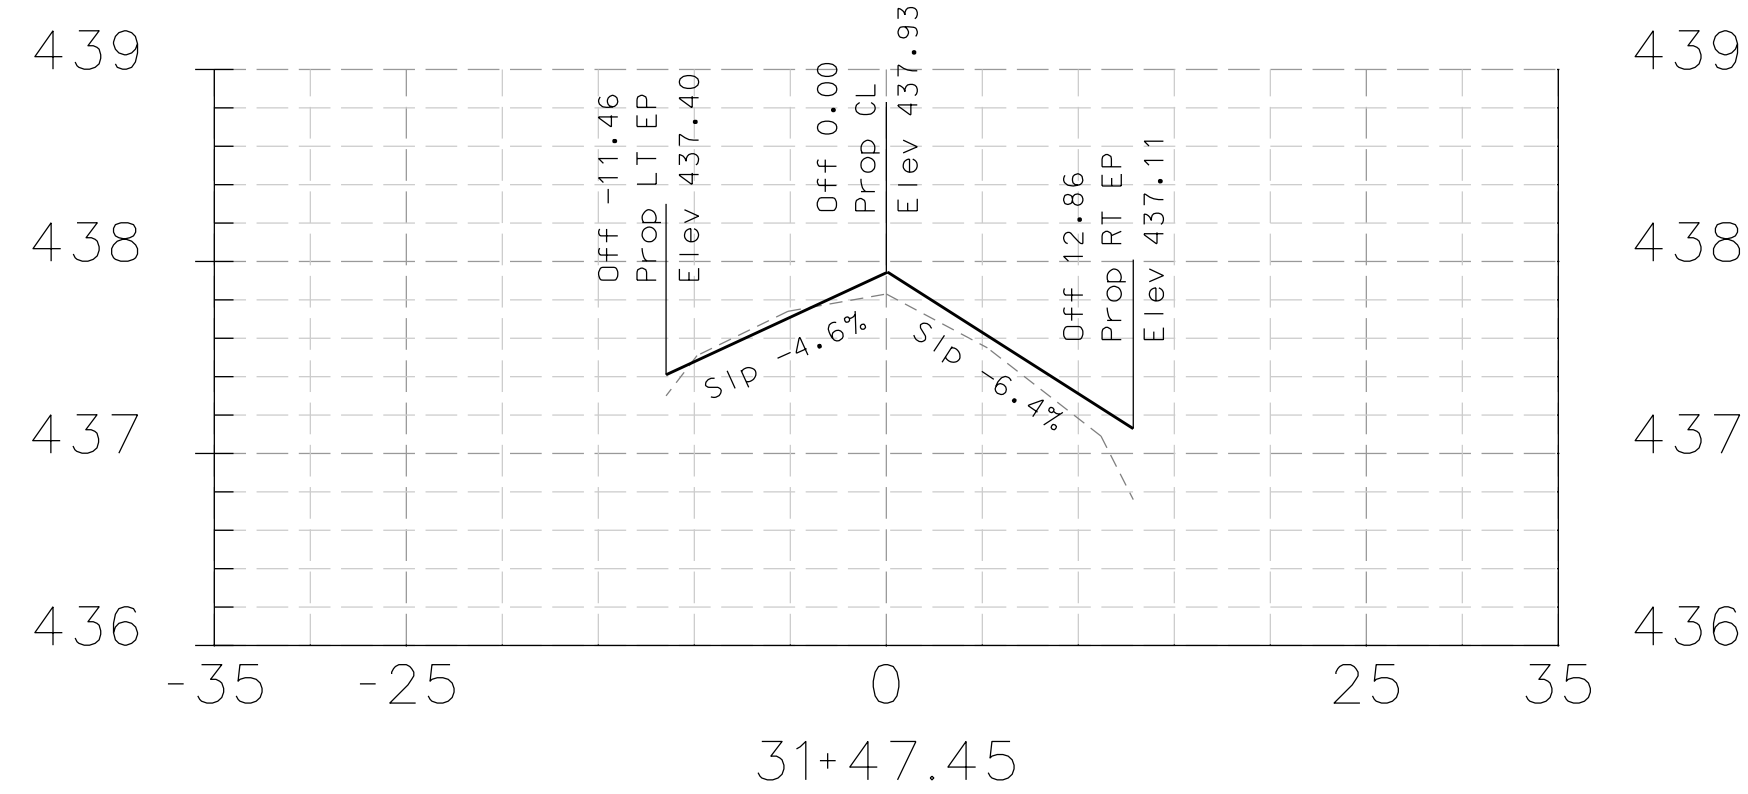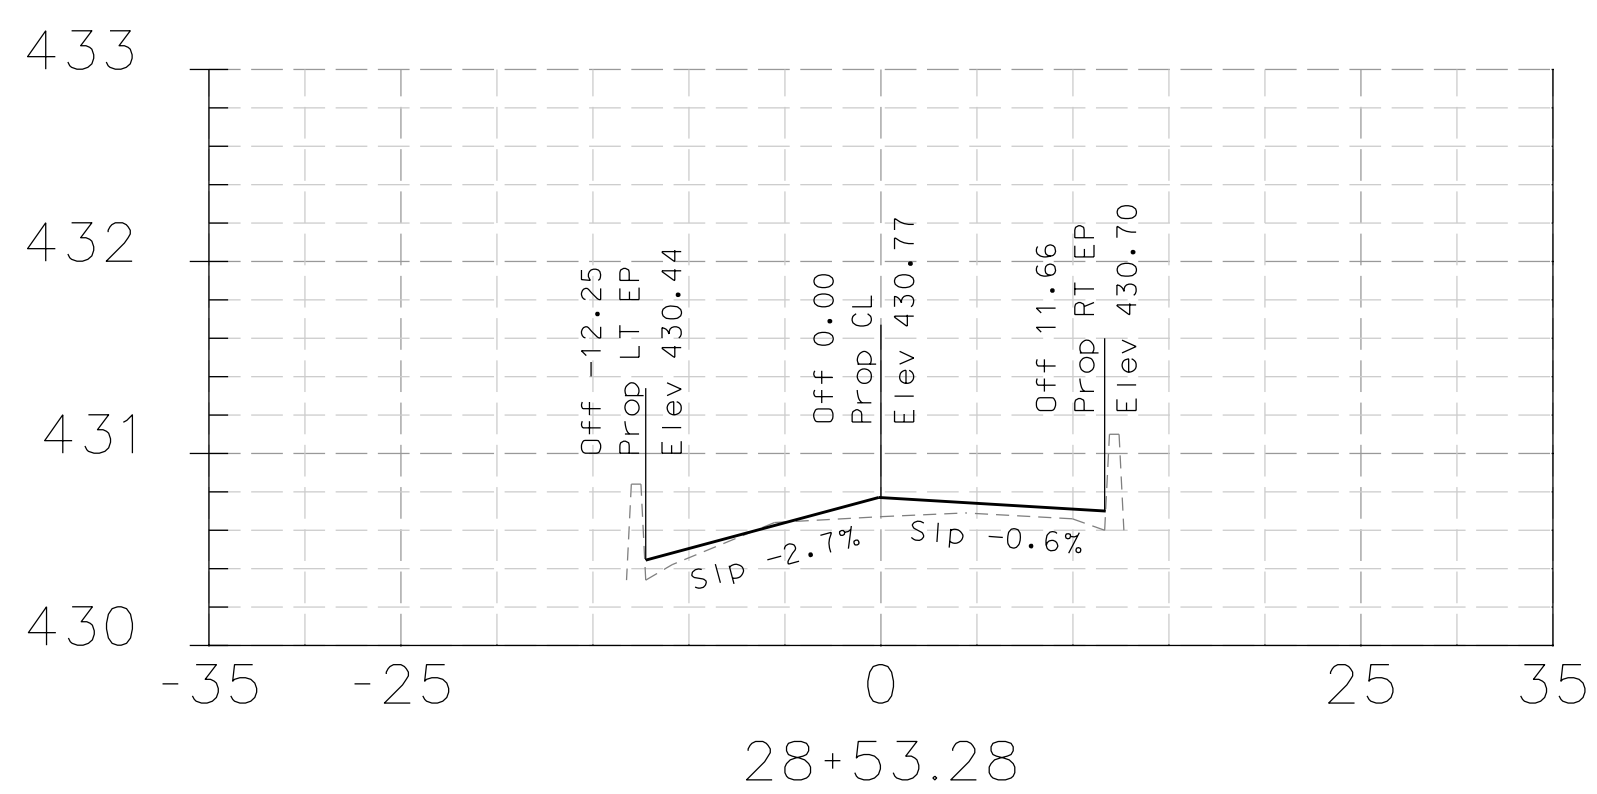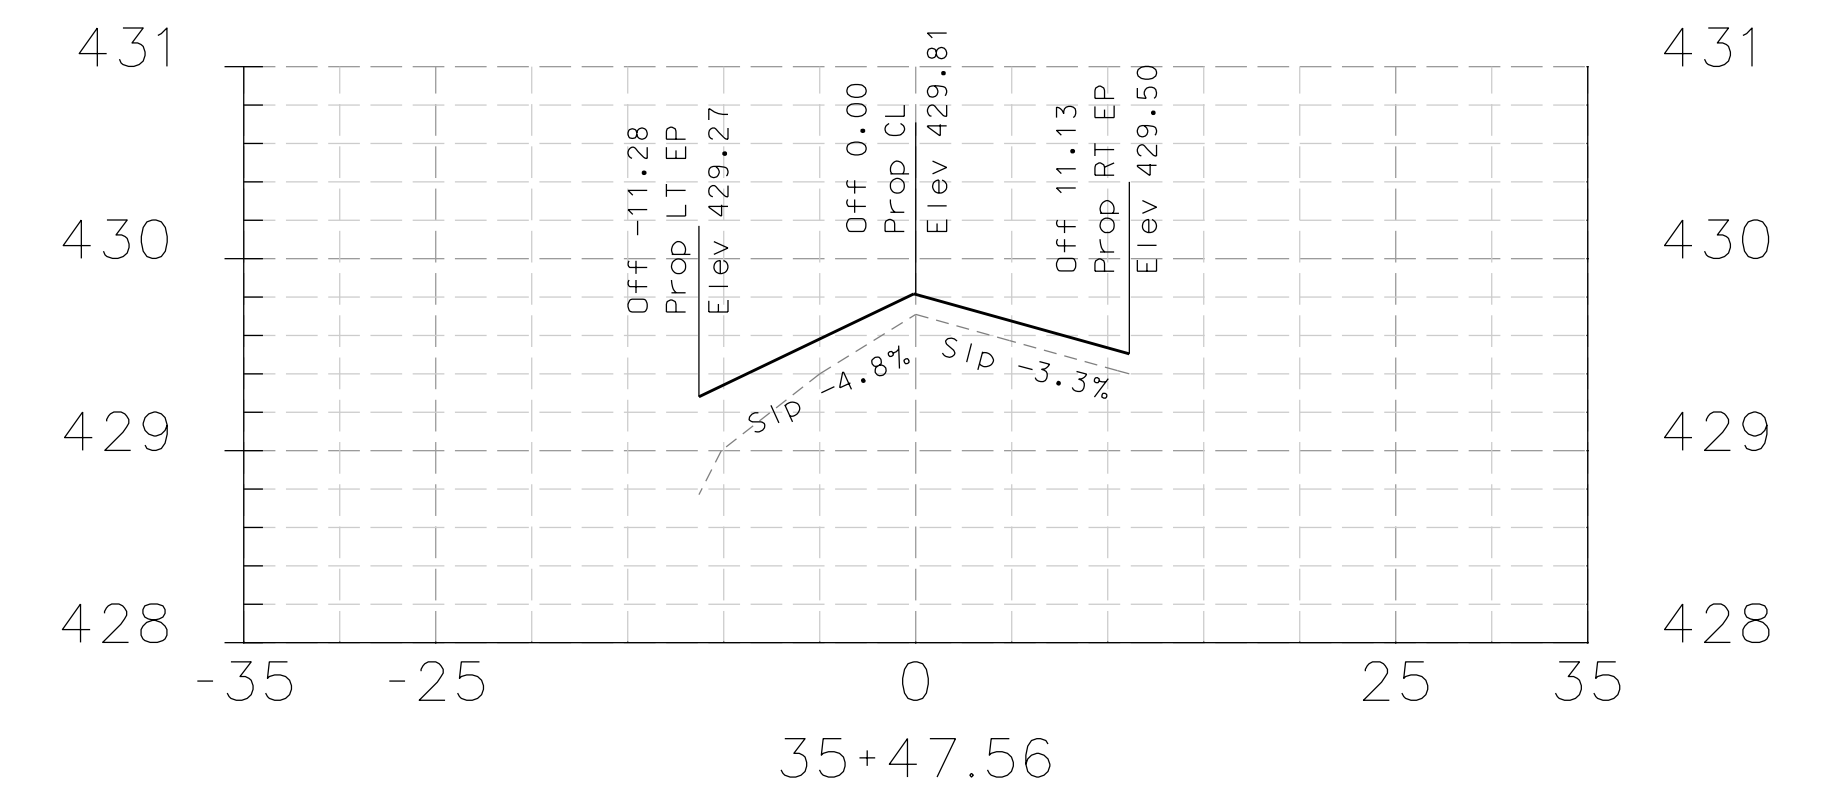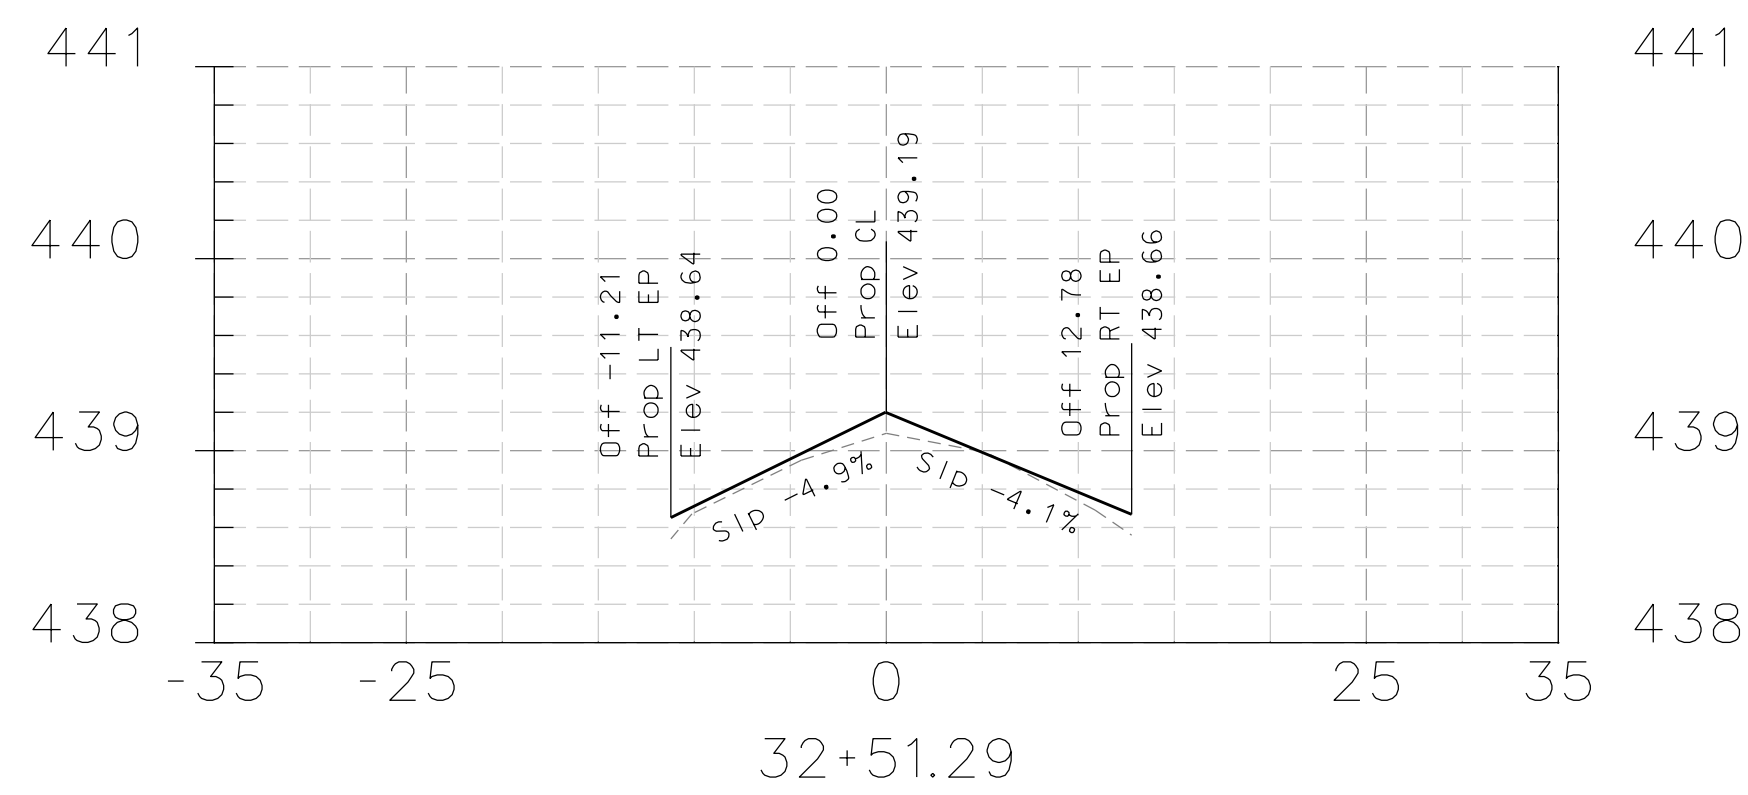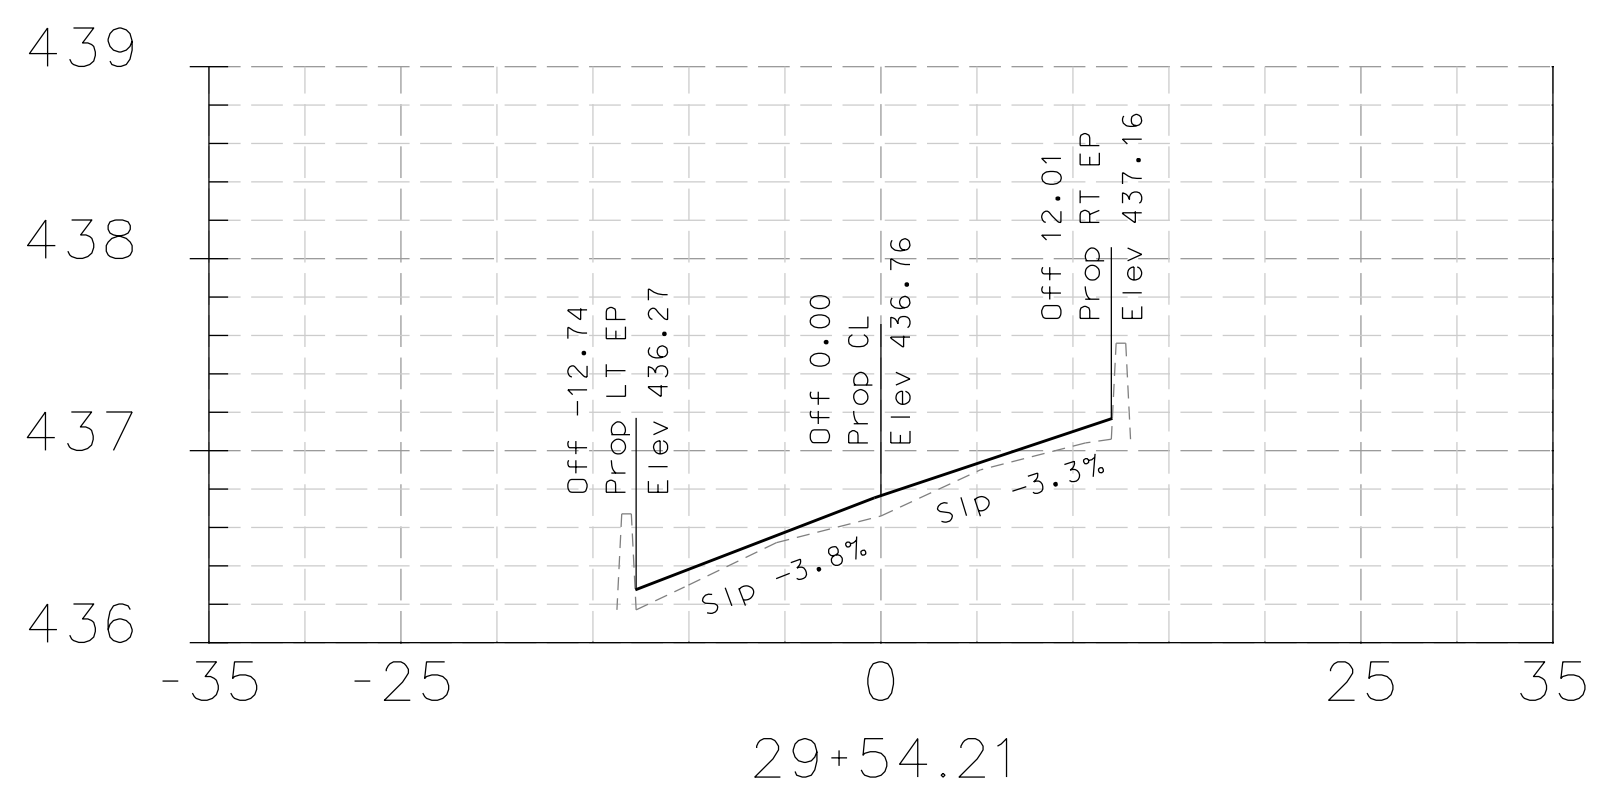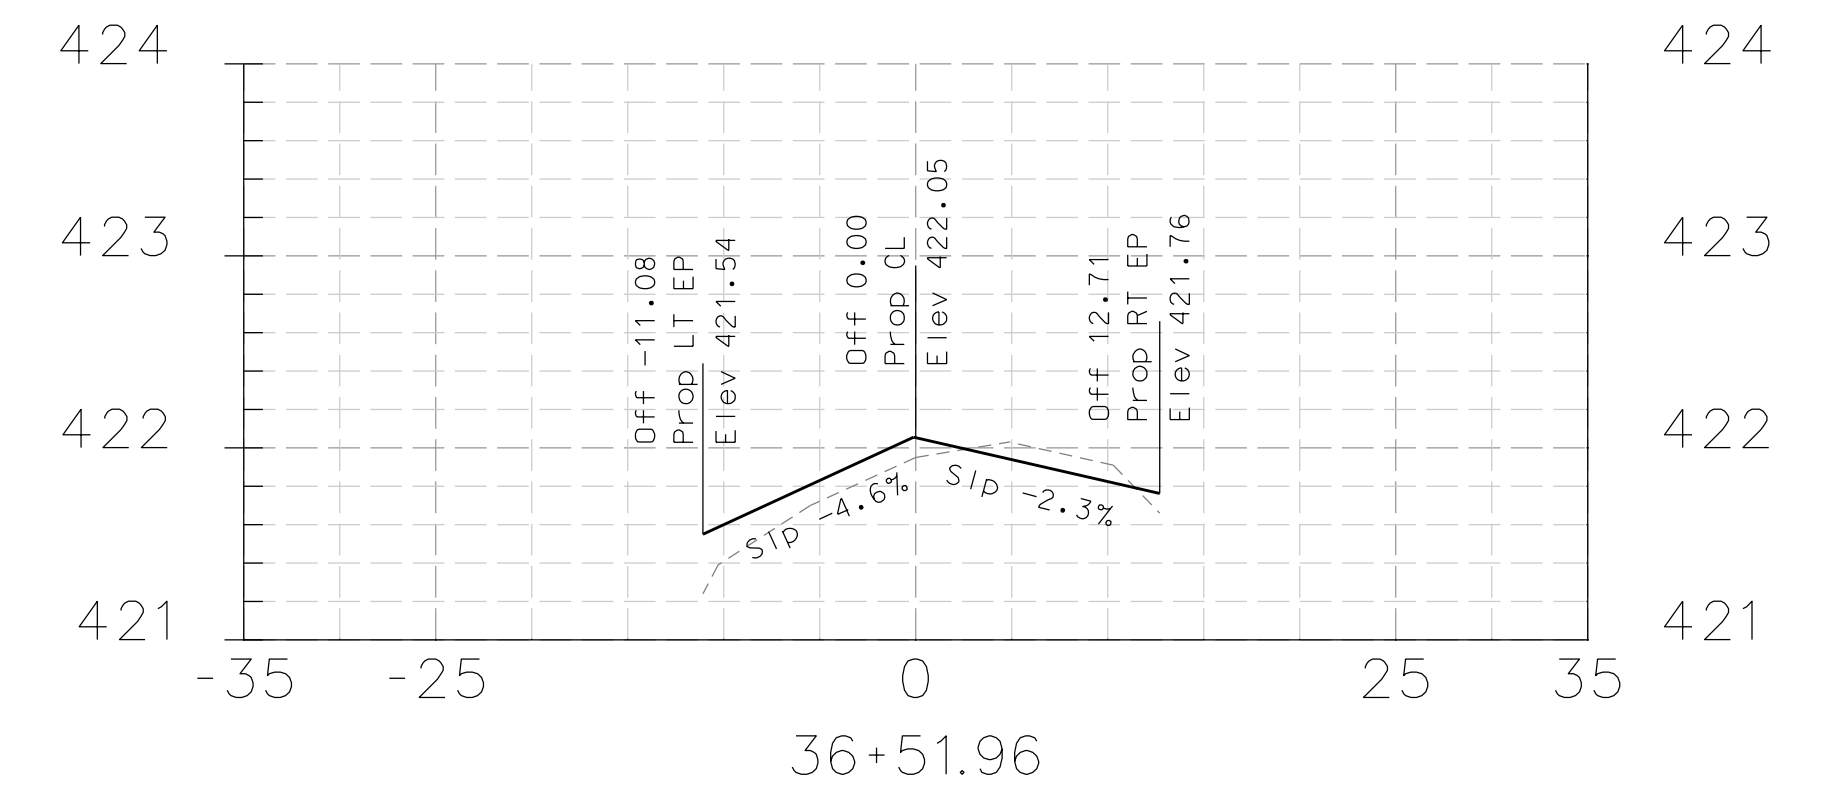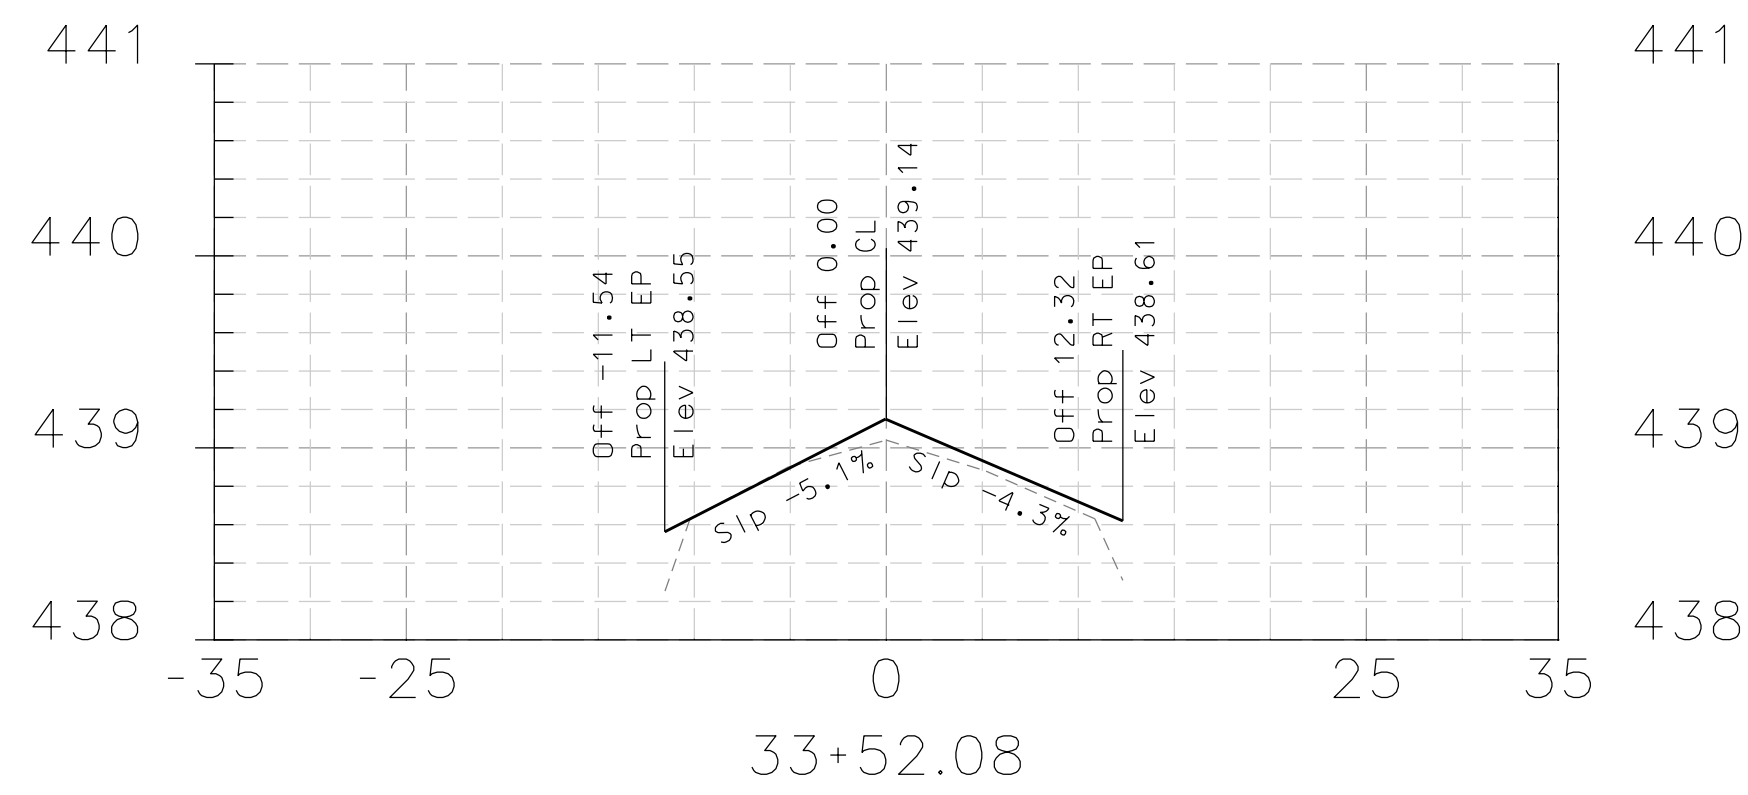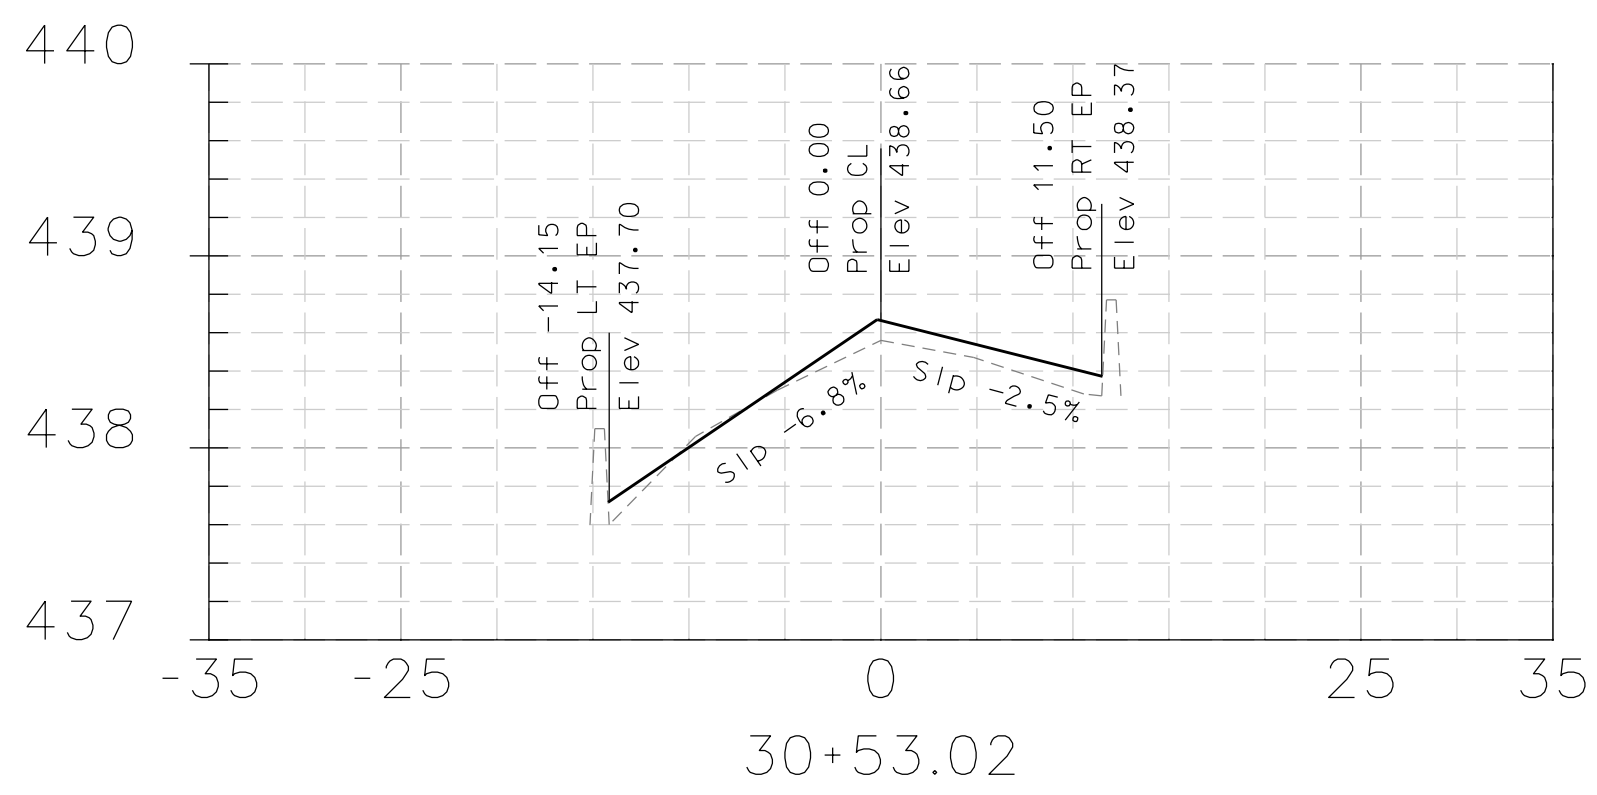

DATE	MARK	REVISION	INIT.

Designed by: JML
 Drawn by: JML
 Checked by: MJM
 Reviewed by: FKS
 Date: 4-10-14

SIGN: *[Signature]*
 DATE: 4-10-14





LAFAYETTE
 3675 Mount Diablo Boulevard, Suite 210
 Lafayette, California, 94549-1968
 (925) 299-3217 Fax (925) 284-3169
 www.ci.lafayette.ca.us

REVIEWED BY:
 CITY OF LAFAYETTE
[Signature]
 Tony Coe, Engineering Services Manager
 Date: 4-10-14

CITY OF LAFAYETTE
 PROJECT NO. 014-9697
 2014 ROAD REHABILITATION PROJECT
 CONTRA COSTA COUNTY CALIFORNIA


RELIEZ STATION ROAD
 CROSS SECTIONS
 SCALE: H-1"=20' V-1"=1'
 SHEET 66 of 67

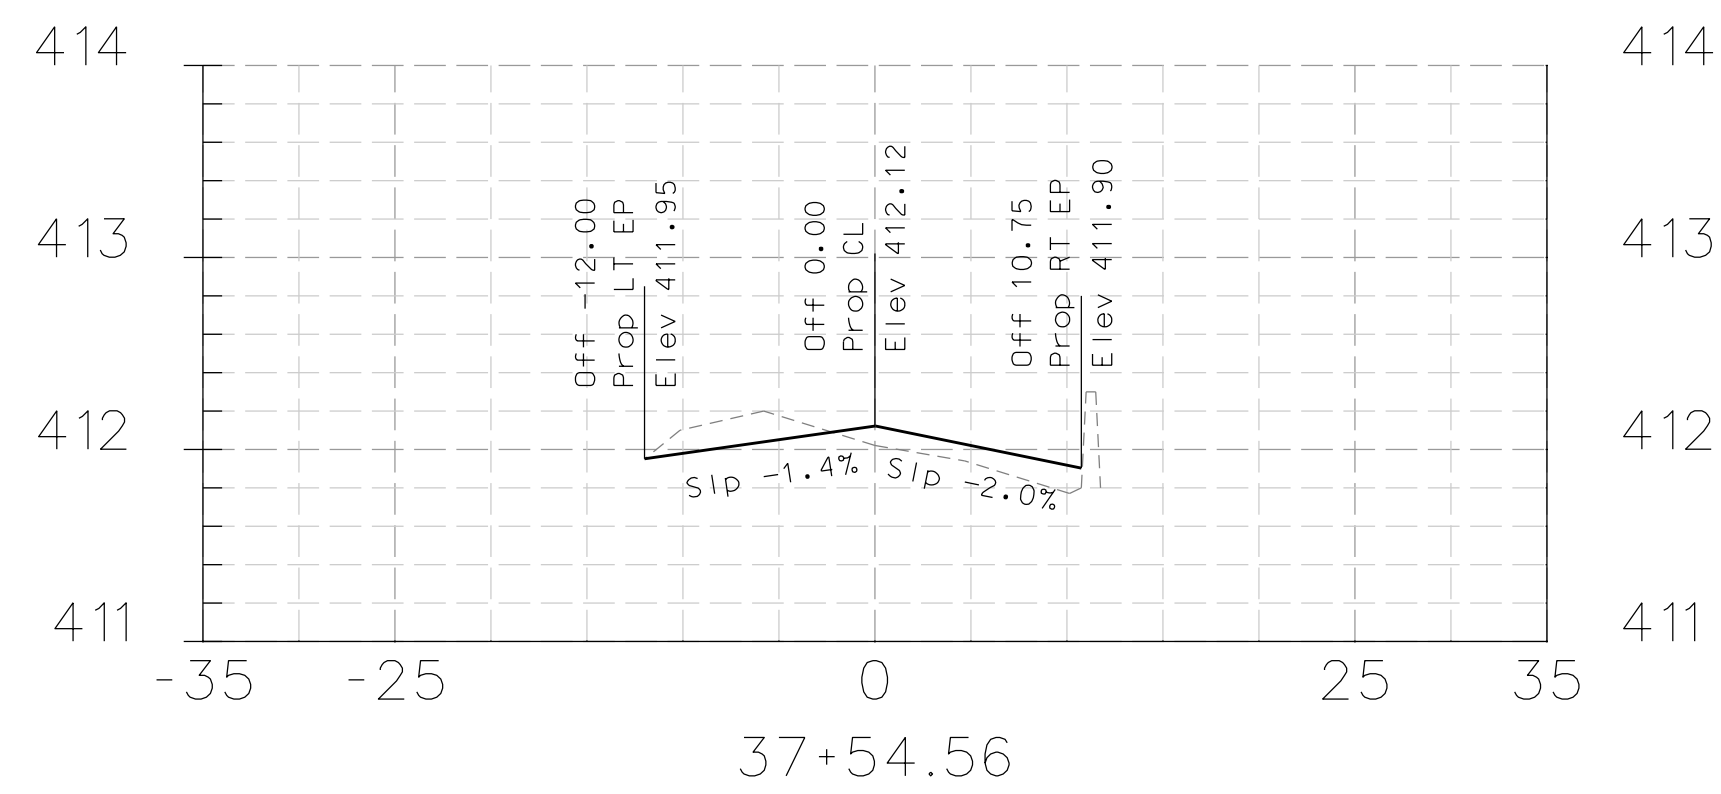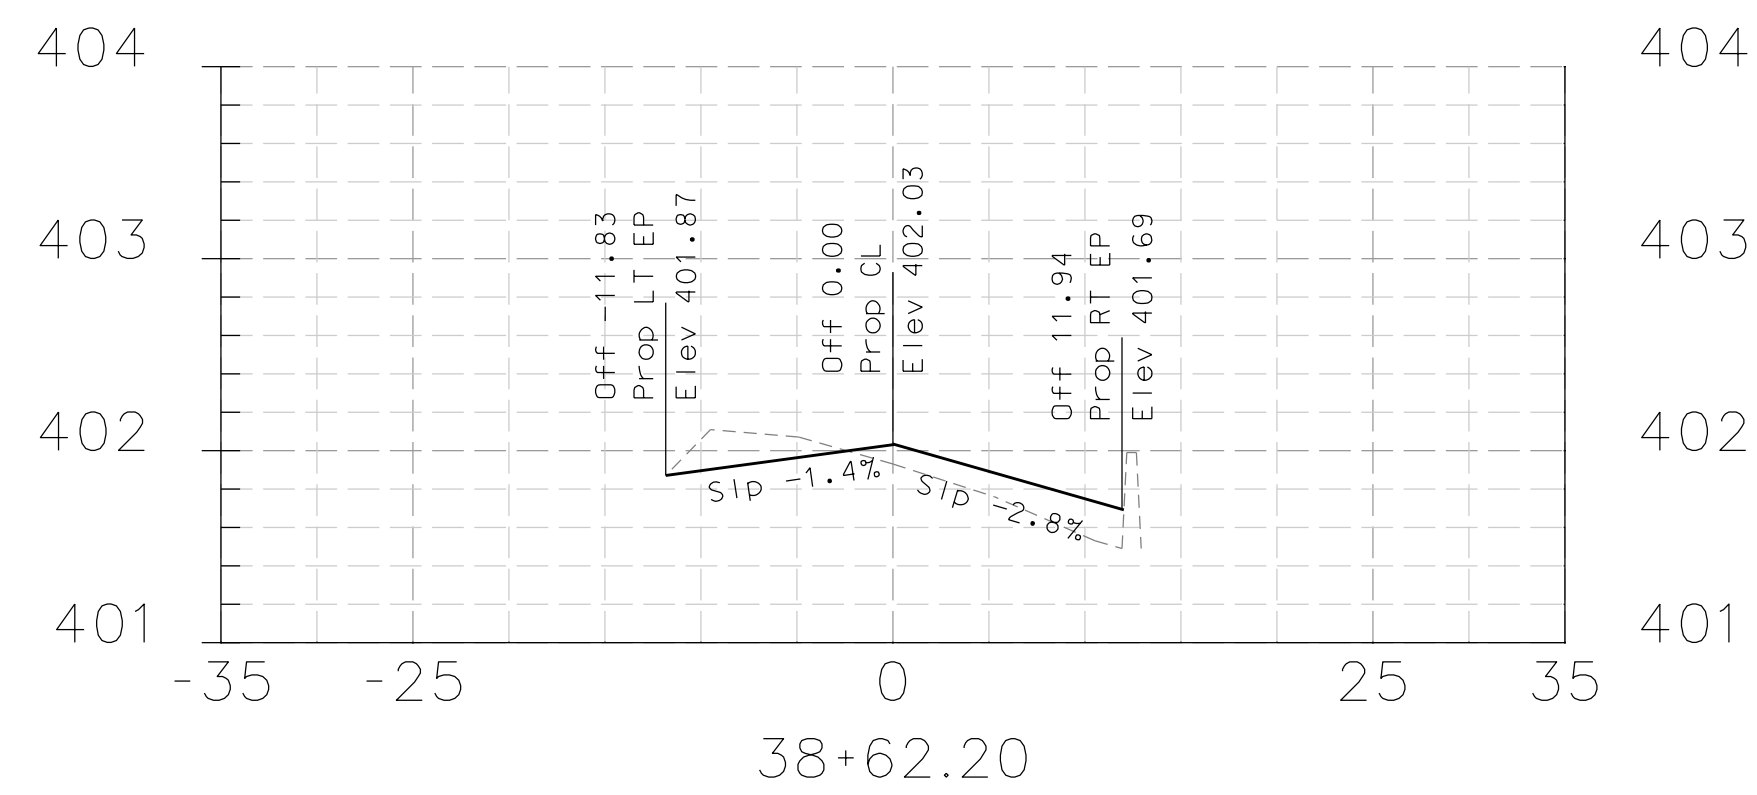

DATE	MARK	REVISION	INIT.

Designed by: JML
 Drawn by: JML
 Checked by: MJM
 Reviewed by: FKS
 Date: 4-10-14

SIGN: *[Signature]*
 DATE: 4-10-14

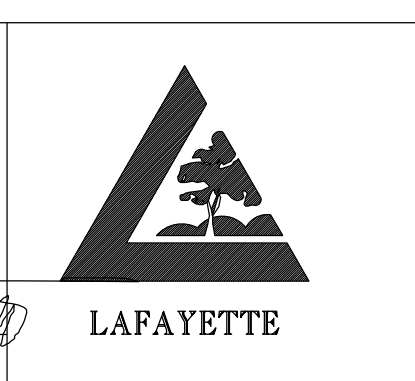

3675 Mount Diablo Boulevard, Suite 210
 Lafayette, California, 94549-1968
 (925) 299-3217 Fax (925) 284-3169
 www.ci.lafayette.ca.us

REVIEWED BY:
 CITY OF LAFAYETTE
[Signature]
 Tony Coe, Engineering Services Manager
 Date: 4-10-14

CITY OF LAFAYETTE
 PROJECT NO. 014-9697
 2014 ROAD REHABILITATION PROJECT
 CONTRA COSTA COUNTY CALIFORNIA

RELIEZ STATION ROAD
 CROSS SECTIONS
 SCALE: H:1"=20' V:1"=1'
 SHEET 67 of 67