


Back Patio

Patio Cover extends 10' from JRB

Half Circle: 48' wide, 20' past covered patio.

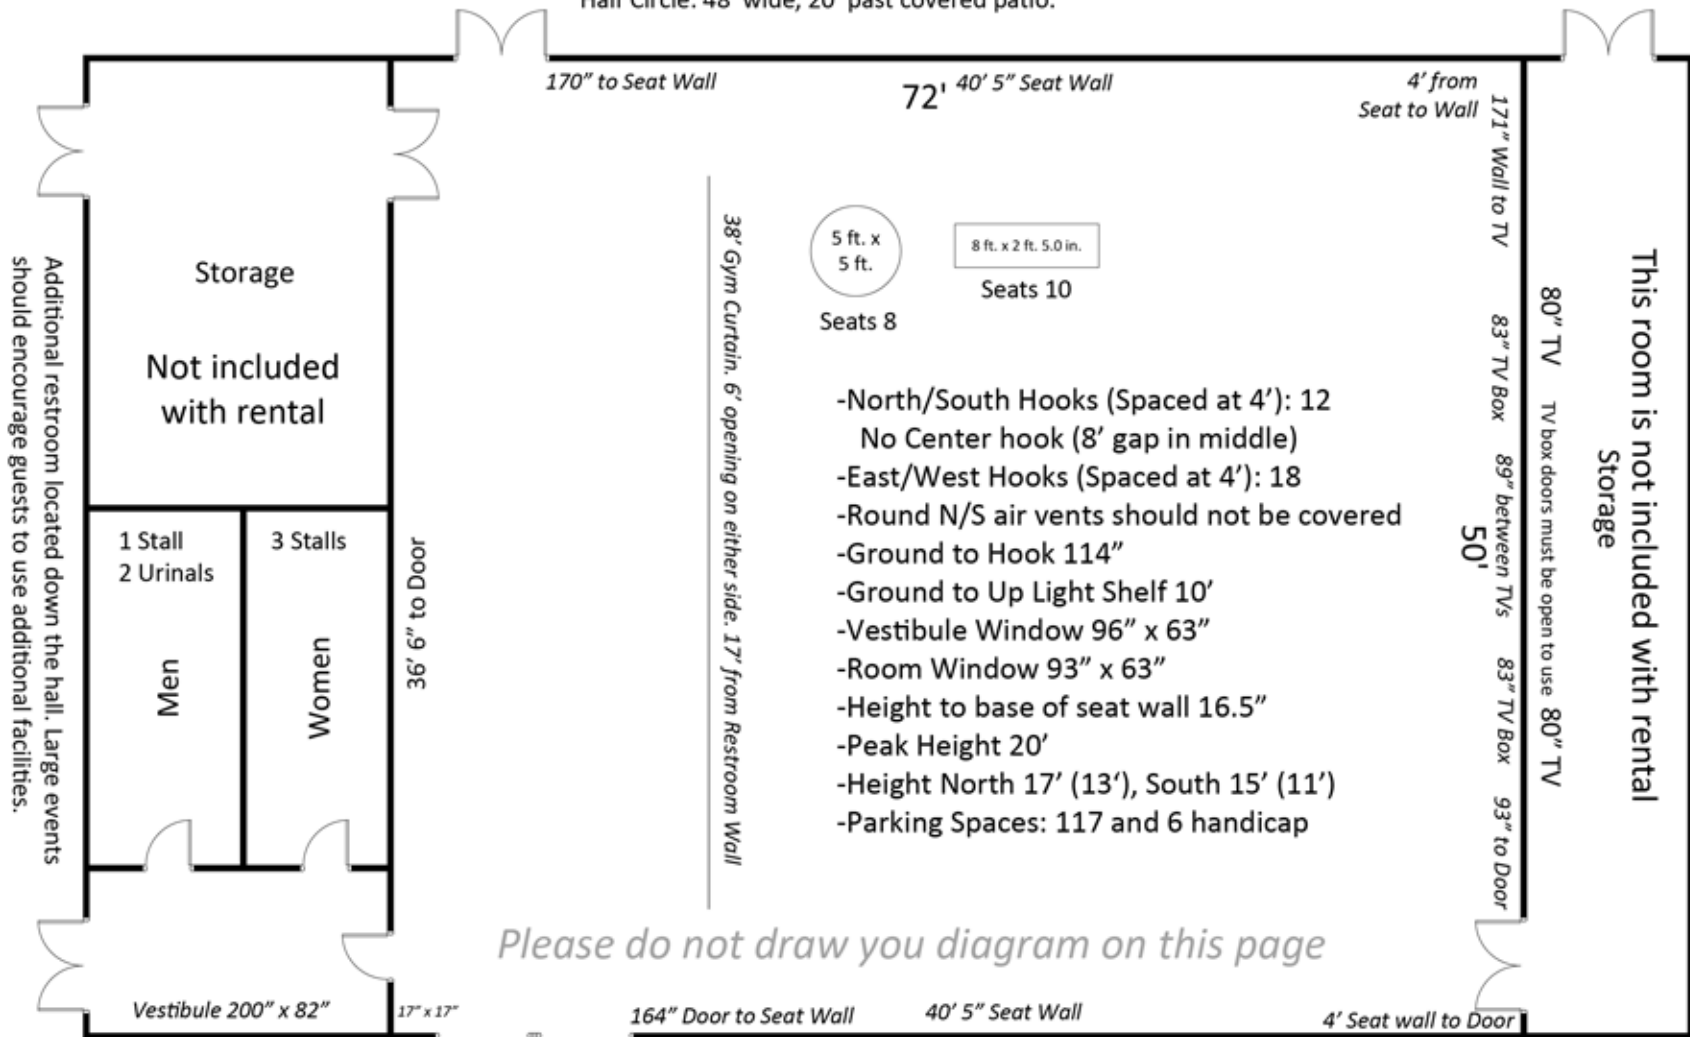

Please do not draw your diagram on this page

JENNIFER RUSSELL BUILDING MEASUREMENTS

