


Scale 1" = 40'

EXAMPLE
Constraints Analysis #1

See submittal checklist
for complete requirements.


SLOPE ANALYSIS
TREE LOCATION

SCALE: 1" = 40'

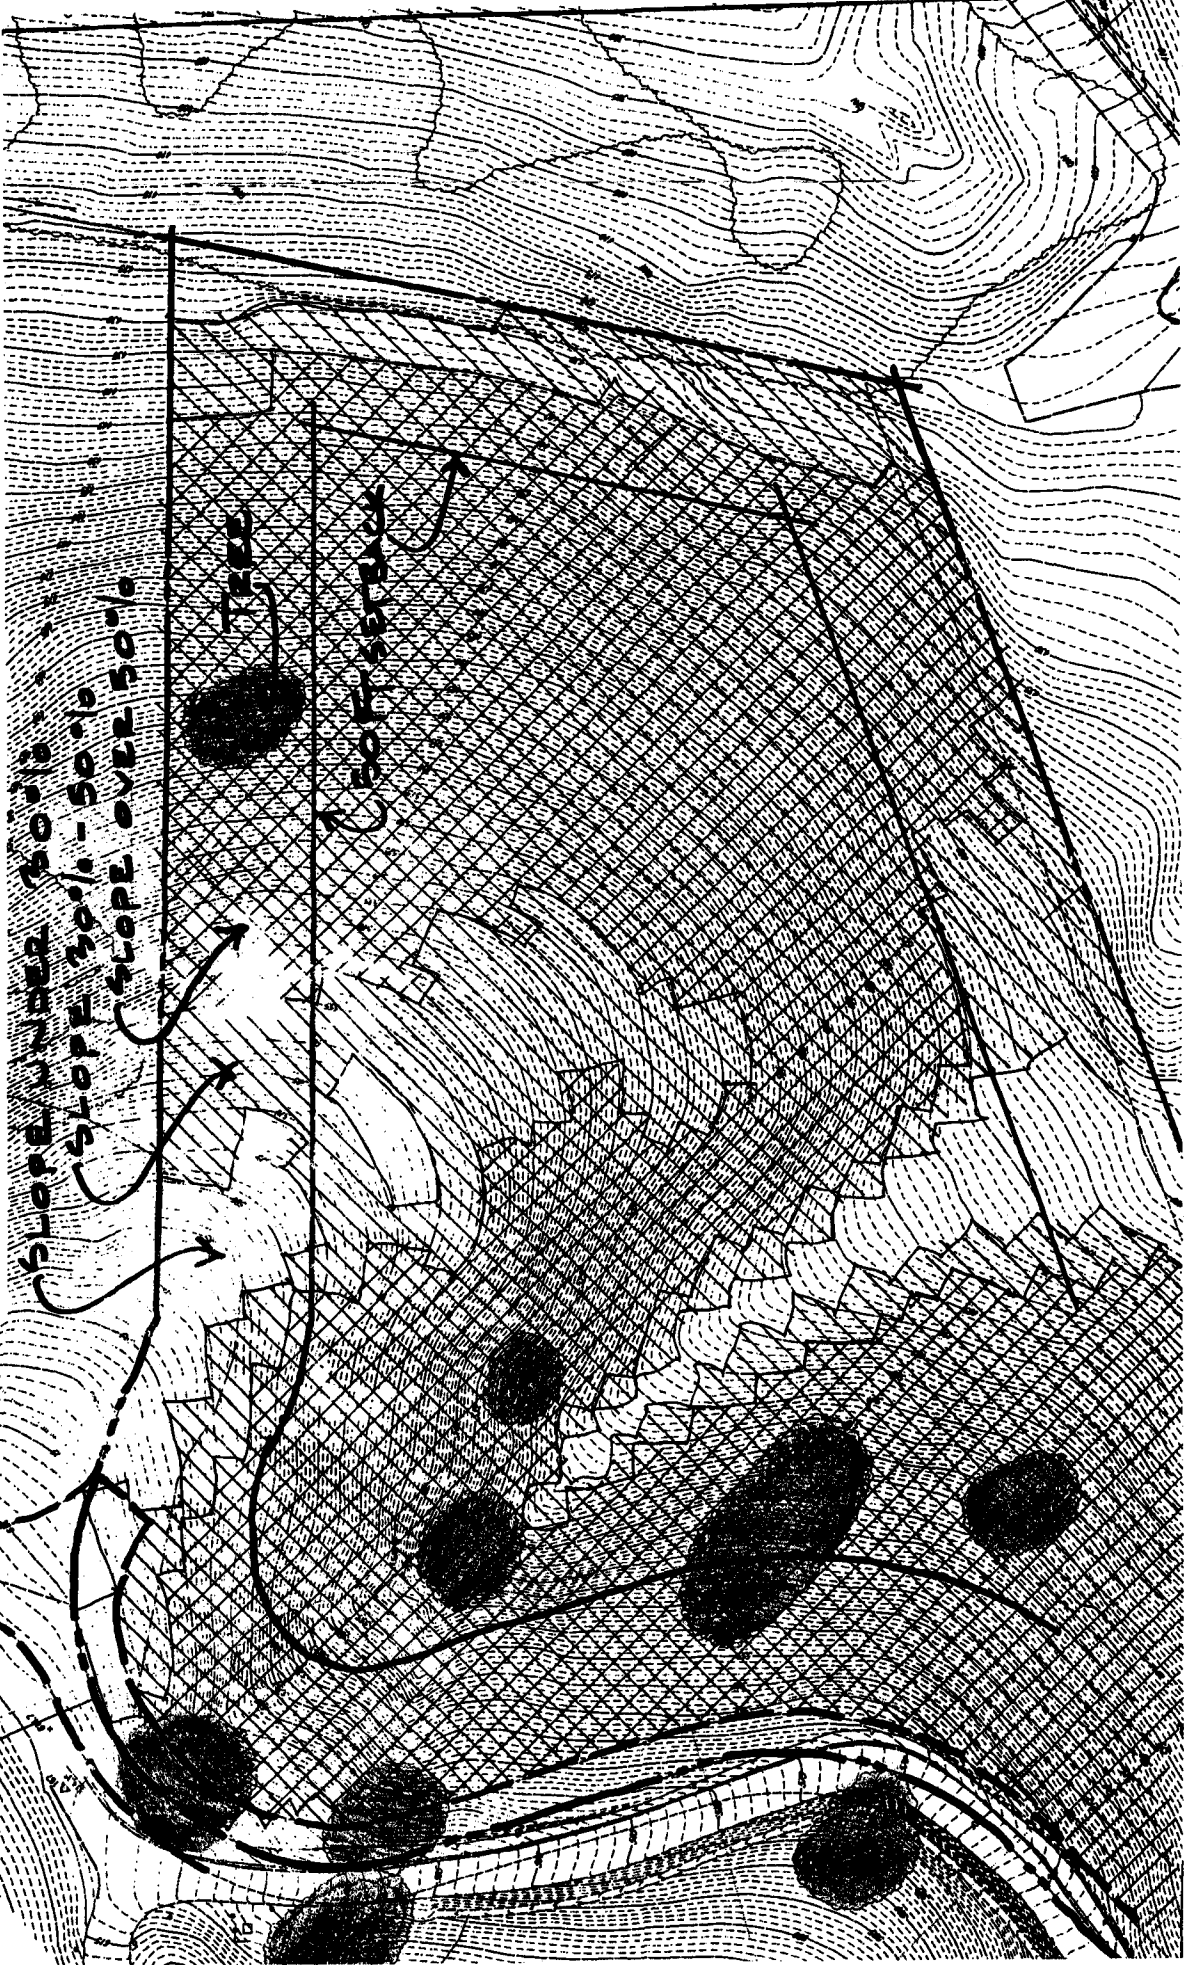

VISIBILITY ANALYSIS 3

SCALE: 1" = 40'

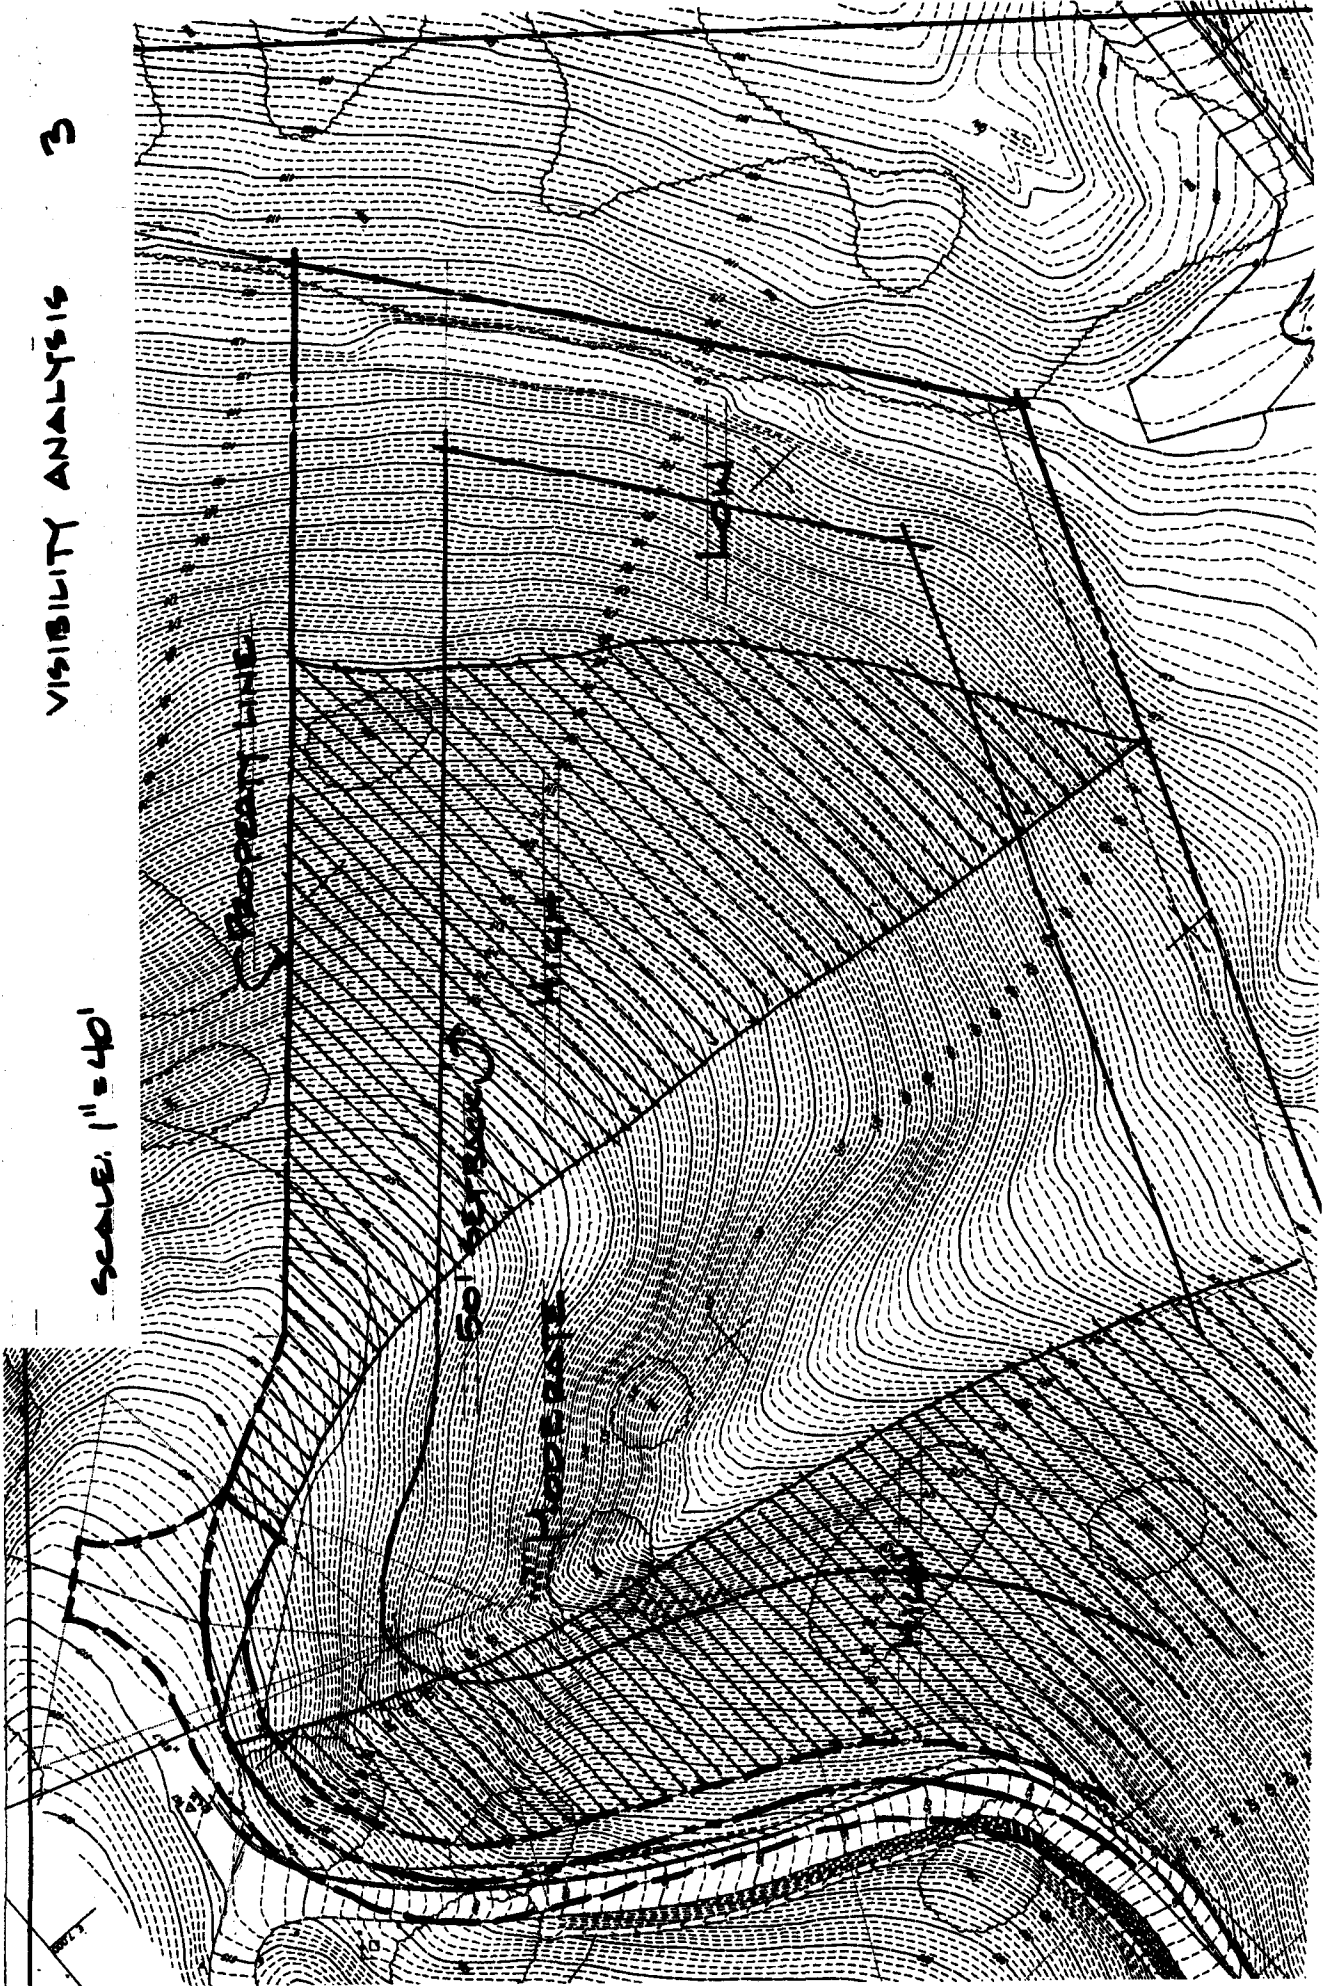



APN


Scale: 1" = 100'
N CityGIS2

Copyright © 2002, All Rights Reserved
The information contained herein is the proprietary
property of the contributors supplied under license and
may not be reproduced except as licensed by
Digital Map Products



CLOSEUP VIEW FROM

#1

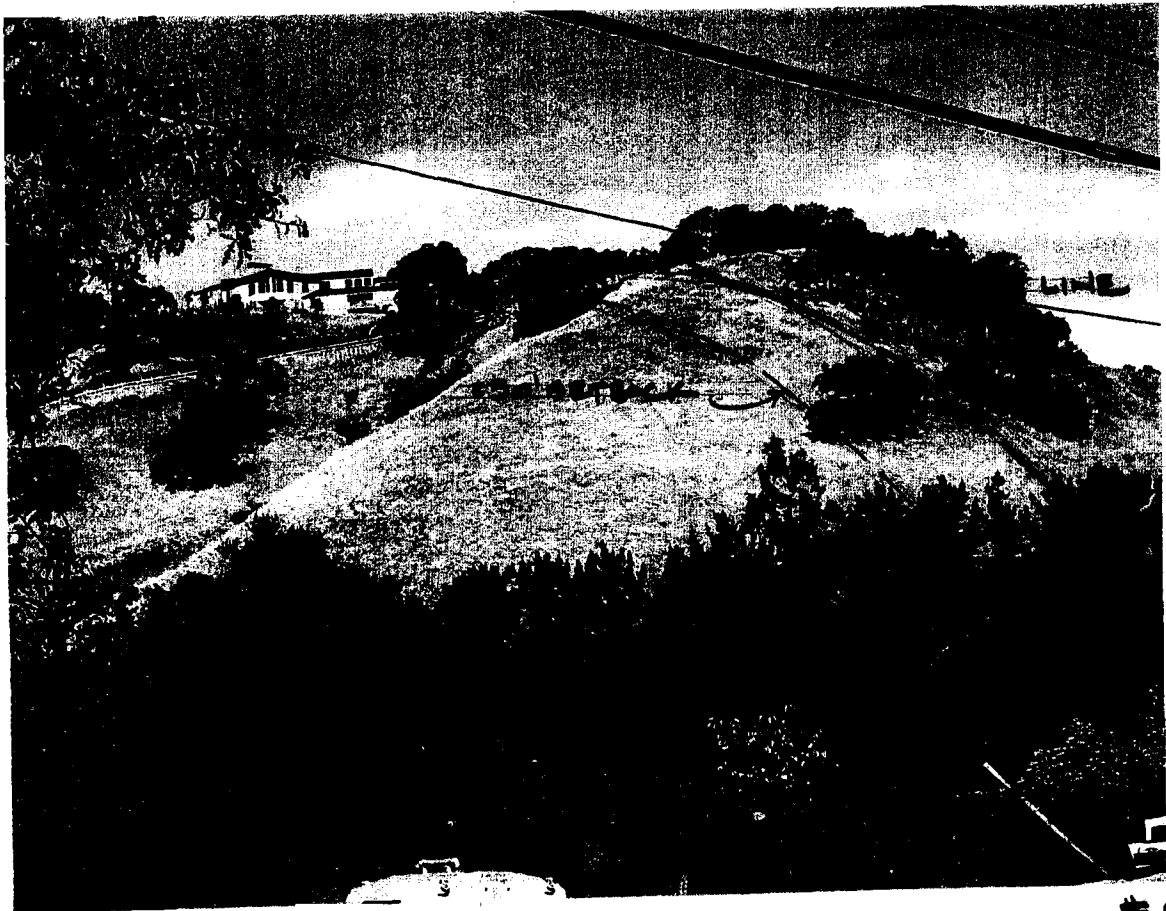

VIEW FROM

#2



VIEW FROM

3



APN

2
Scale: 1" = 200'
CityGIS2
Copyright © 2002, All Rights Reserved
The information contained herein is the proprietary property of the contributors supplied under license and may not be reproduced except as licensed by Digital Map Products

7

SLOPE ANALYSIS
TREE LOCATION
HOUSE LOCATION

SCALE: 1" = 40'

SLOPE ANALYSIS
SLOPE 30% - 50%
SLOPE OVER 50%

HOUSE

