


# EXAMPLE

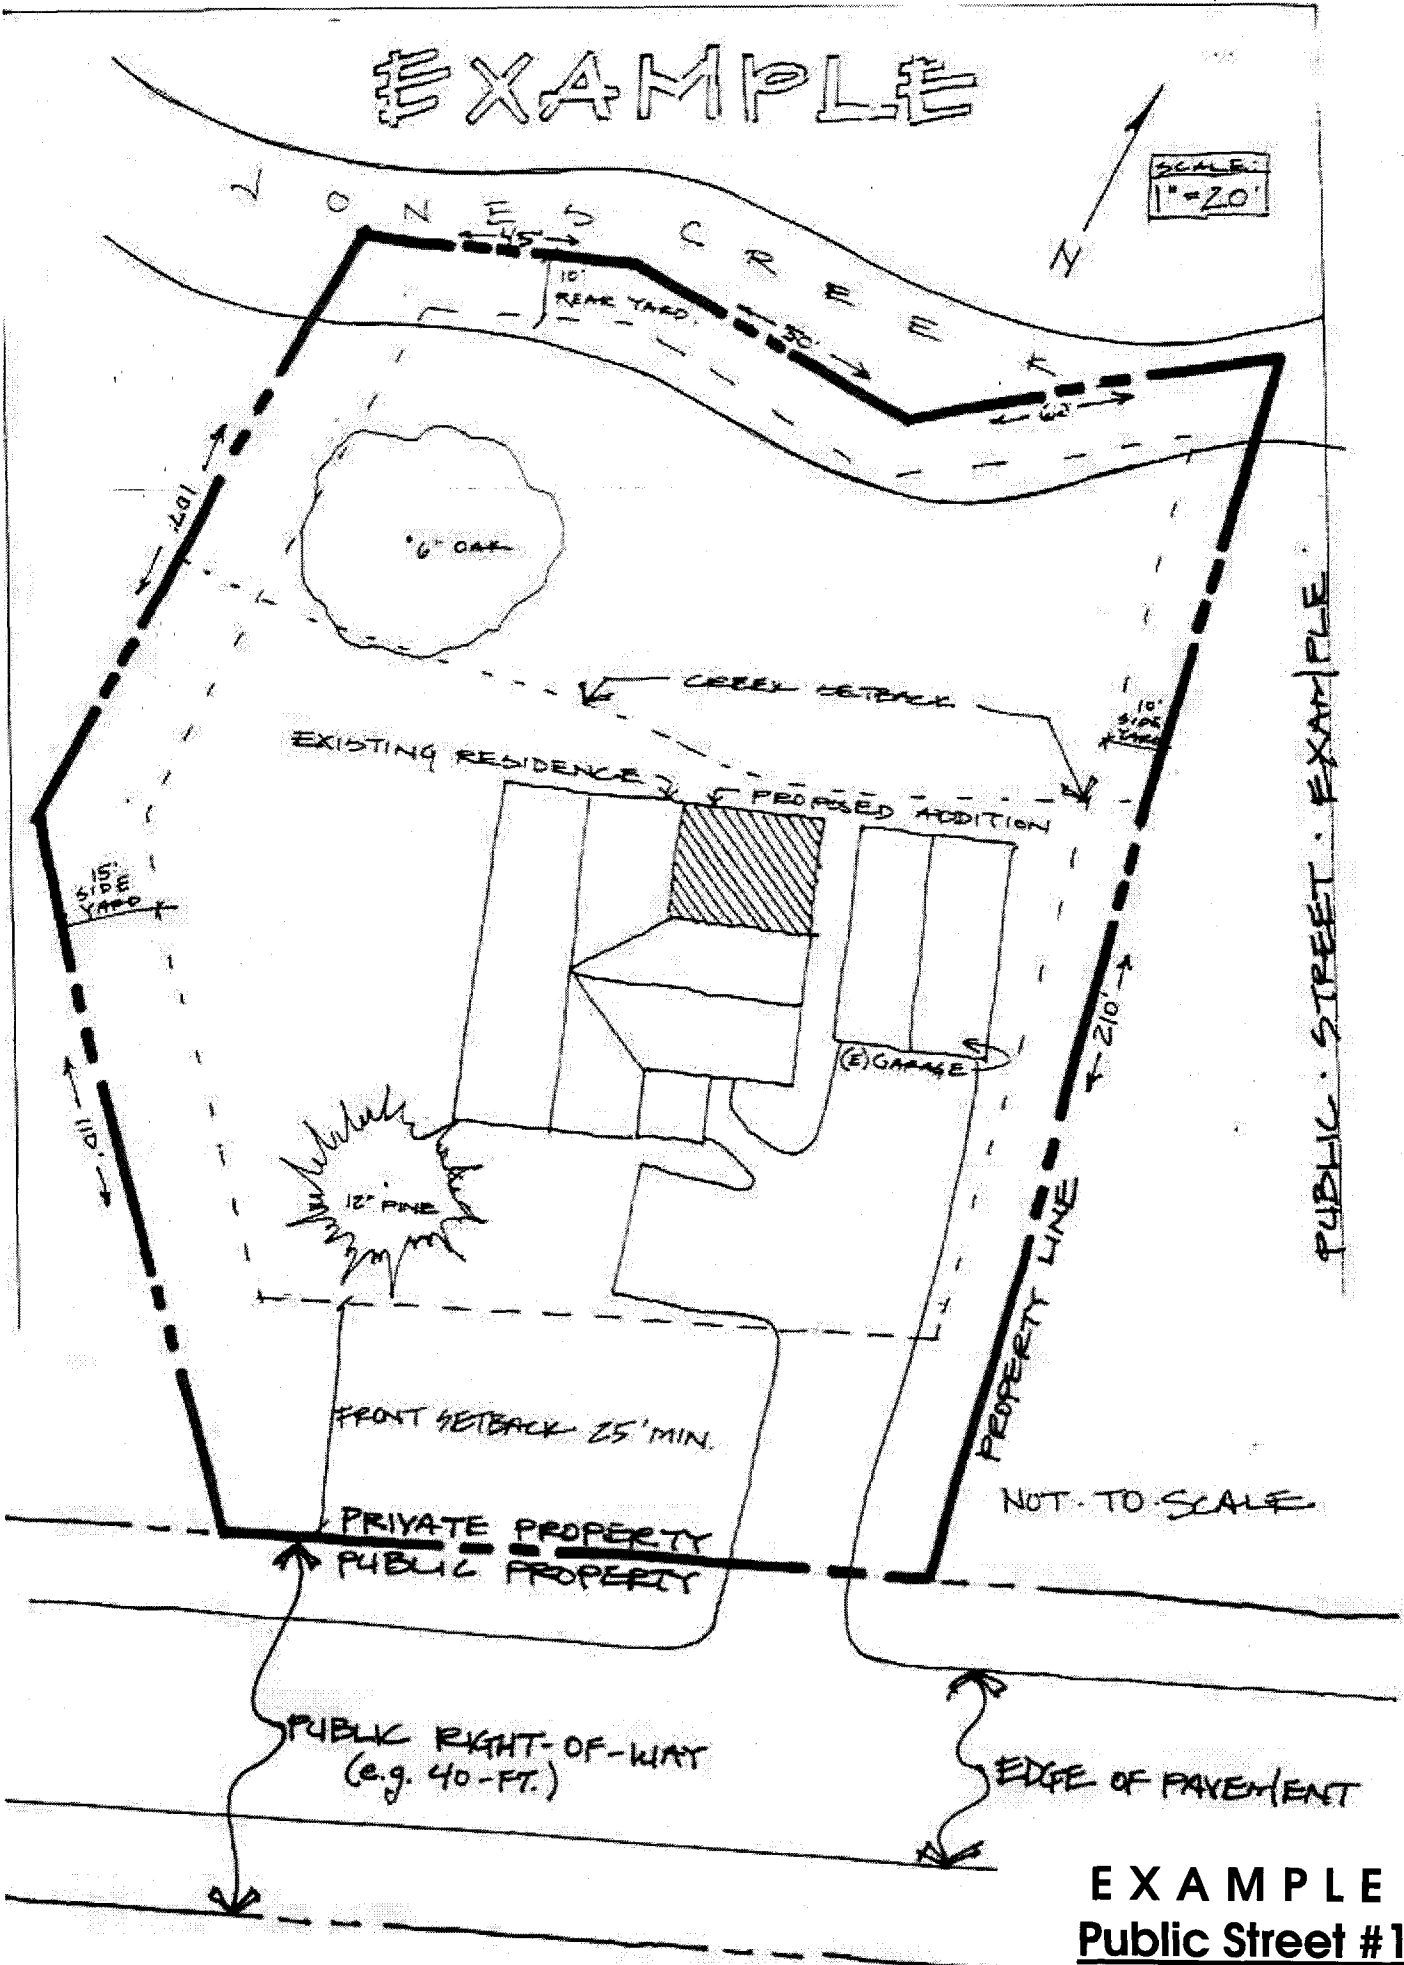

PUBLIC STREET - EXAMPLE

NOT TO SCALE

PUBLIC RIGHT-OF-WAY  
(e.g. 40-FT.)

EDGE OF PAVEMENT

## EXAMPLE Public Street #1

See submittal checklist  
for complete requirements.