


PERMEABLE GAME COURT

CONC. PAVING

INTERLOCKING PAVERS

DRIVEWAY W/ PERMEABLE PAVERS  
W/ PEA GRAVEL JOINTS 0' SAND BED  
0' 6" COMPACTED DRAIN ROCK

DRIVE

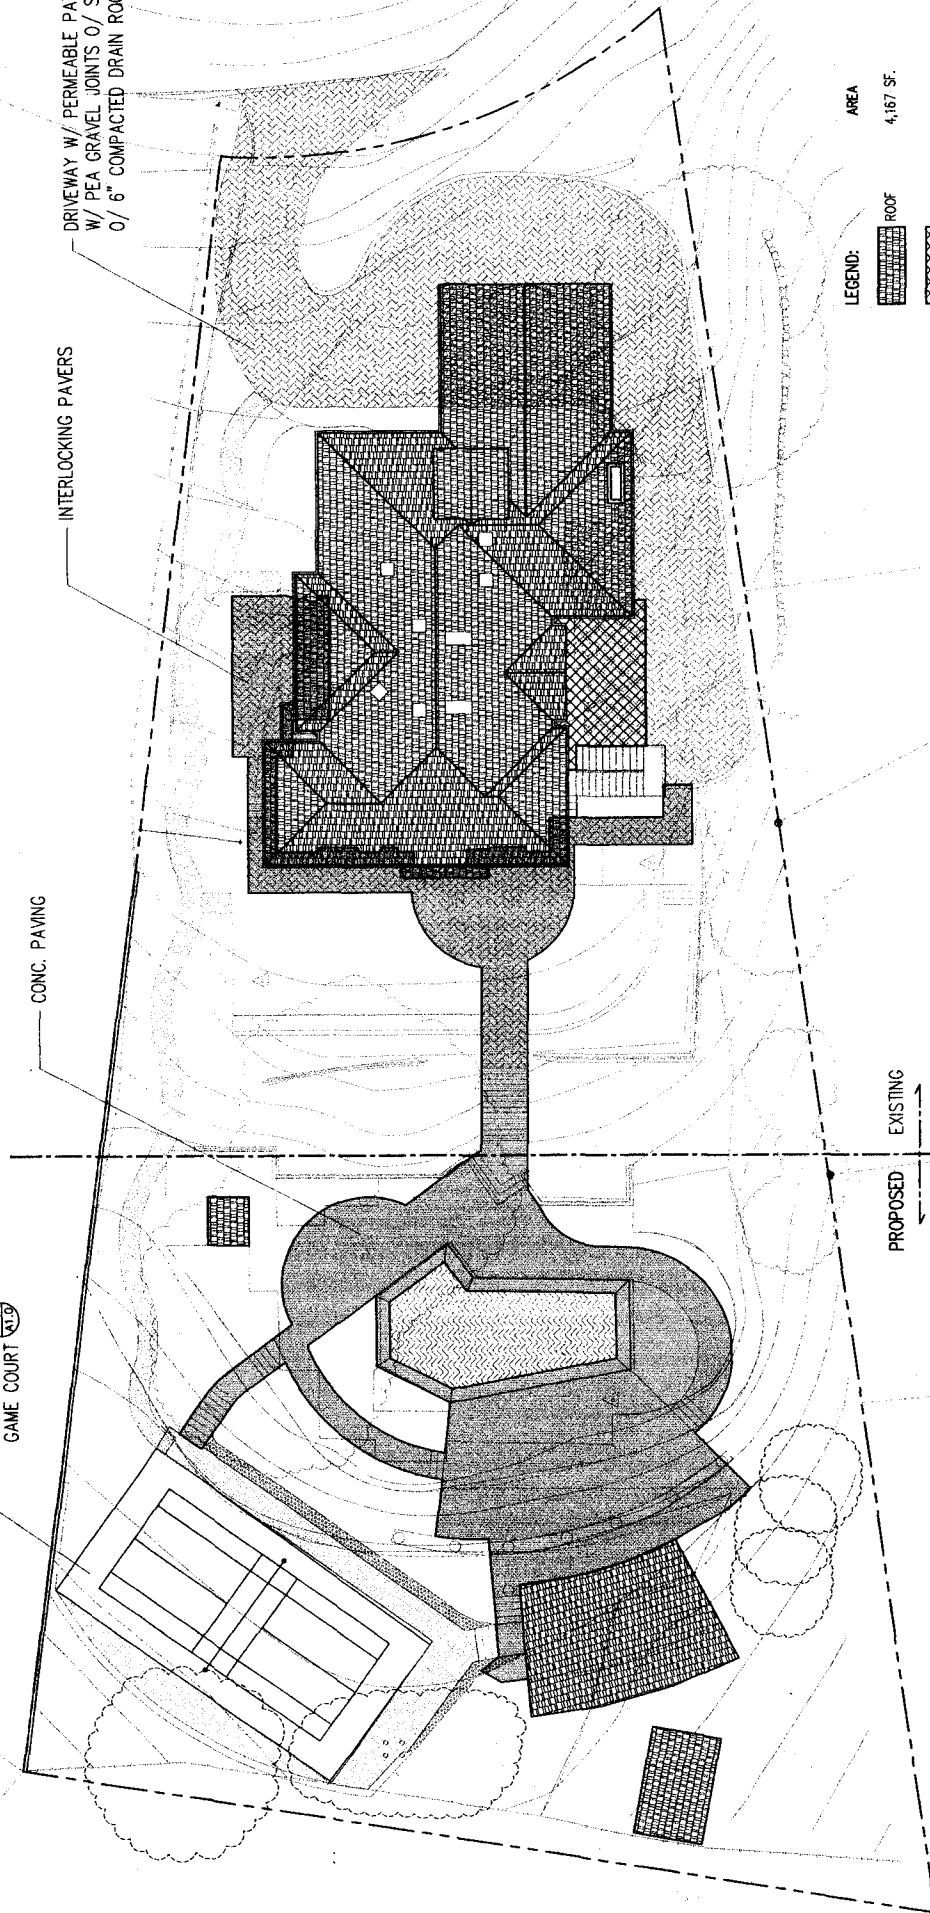

LEGEND:

ROOF	AREA
DECK	4,167 SF.
HARDSCAPE	260 SF.
TOTAL	3,625 SF.
SITE AREA	8,052 SF.
IMPERMEABLE SURFACE	28,435 SF.
PERMEABLE SURFACE	-8,052 SF.
	18,382 SF.

PROPOSED ←  
→ EXISTING



**EXAMPLE**  
**Permeable Surface Plan #1**  
See submittal checklist  
for complete requirements.