

# Microsurfacing Schedule

City of Lafayette

Job No: 24-040

## Wednesday, July 24, 2024

Construction Area	From	To
Hillcrest Dr	Laurell Dr	End
Fallen Leaf Ct	Silver Dell Rd	End
Goyak Dr	Springhill Rd	End
Hermosa Ct	Camino Colorados	End
St Mary's Rd SB	Rohrer Dr	City Limit
Sierra Ct	Tanglewood Dr	End
Tanglewood Dr	Moraga Rd	Sibert Ct
Oak Ct	Sweet Dr	End of Public R/W
Totals		

## Thursday, July 25, 2024

Construction Area	From	To
Quandt Rd (AM/PM)	Dell Arroyo Ct	Woodborough Rd
Vacation Dr	Stanley Blvd	End
St Mary's Rd (NB)	Rohrer Dr	City Limit
Lucas Cir	N Intersection with Lucas Dr	S Intersection with Lucas Dr
Totals		

## Friday, July 26, 2024

Construction Area	From	To
Pleasant Hill Rd (Outside Lanes)	Mt Diablo Blvd	Olympic Blvd
N Side of Olympic Blvd Roundabout	E Limit	W Limit
Mountain View Dr (NB)	Mt Diablo Blvd	Brook St
Totals		

## Monday, July 29, 2024

Construction Area	From	To
Pleasant Hill Rd (Inside Lanes)	Mt Diablo Blvd	Olympic Blvd
S Side of Olympic Blvd Roundabout	E Limit	W Limit
Mountain View Dr (SB)	Mt Diablo Blvd	Brook St
Totals		

## Tuesday, July 30, 2024

Construction Area	From	To
Golden Gate Way (WB)	Mount Diablo Blvd	First St
Acalanes Rd (Outside Lanes)	Hidden Valley Rd	El Nido Ranch Rd
Totals		

## Wednesday, July 31, 2024


Construction Area	From	To
Golden Gate Way (EB, Street Parkings)	Mount Diablo Blvd	First St
Acalanes Rd (Inside Lanes)	Hidden Valley Rd	El Nido Ranch Rd
Totals		

## Thursday, August 1, 2024

Construction Area	From	To
Mt Diablo Blvd (Outside Lanes)	El Nido Ranch Rd	Dolores Rd
Totals		


## Friday, August 2, 2024

Construction Area	From	To
Mt Diablo Blvd (Inside Lanes)	El Nido Ranch Rd	Dolores Rd
Totals		

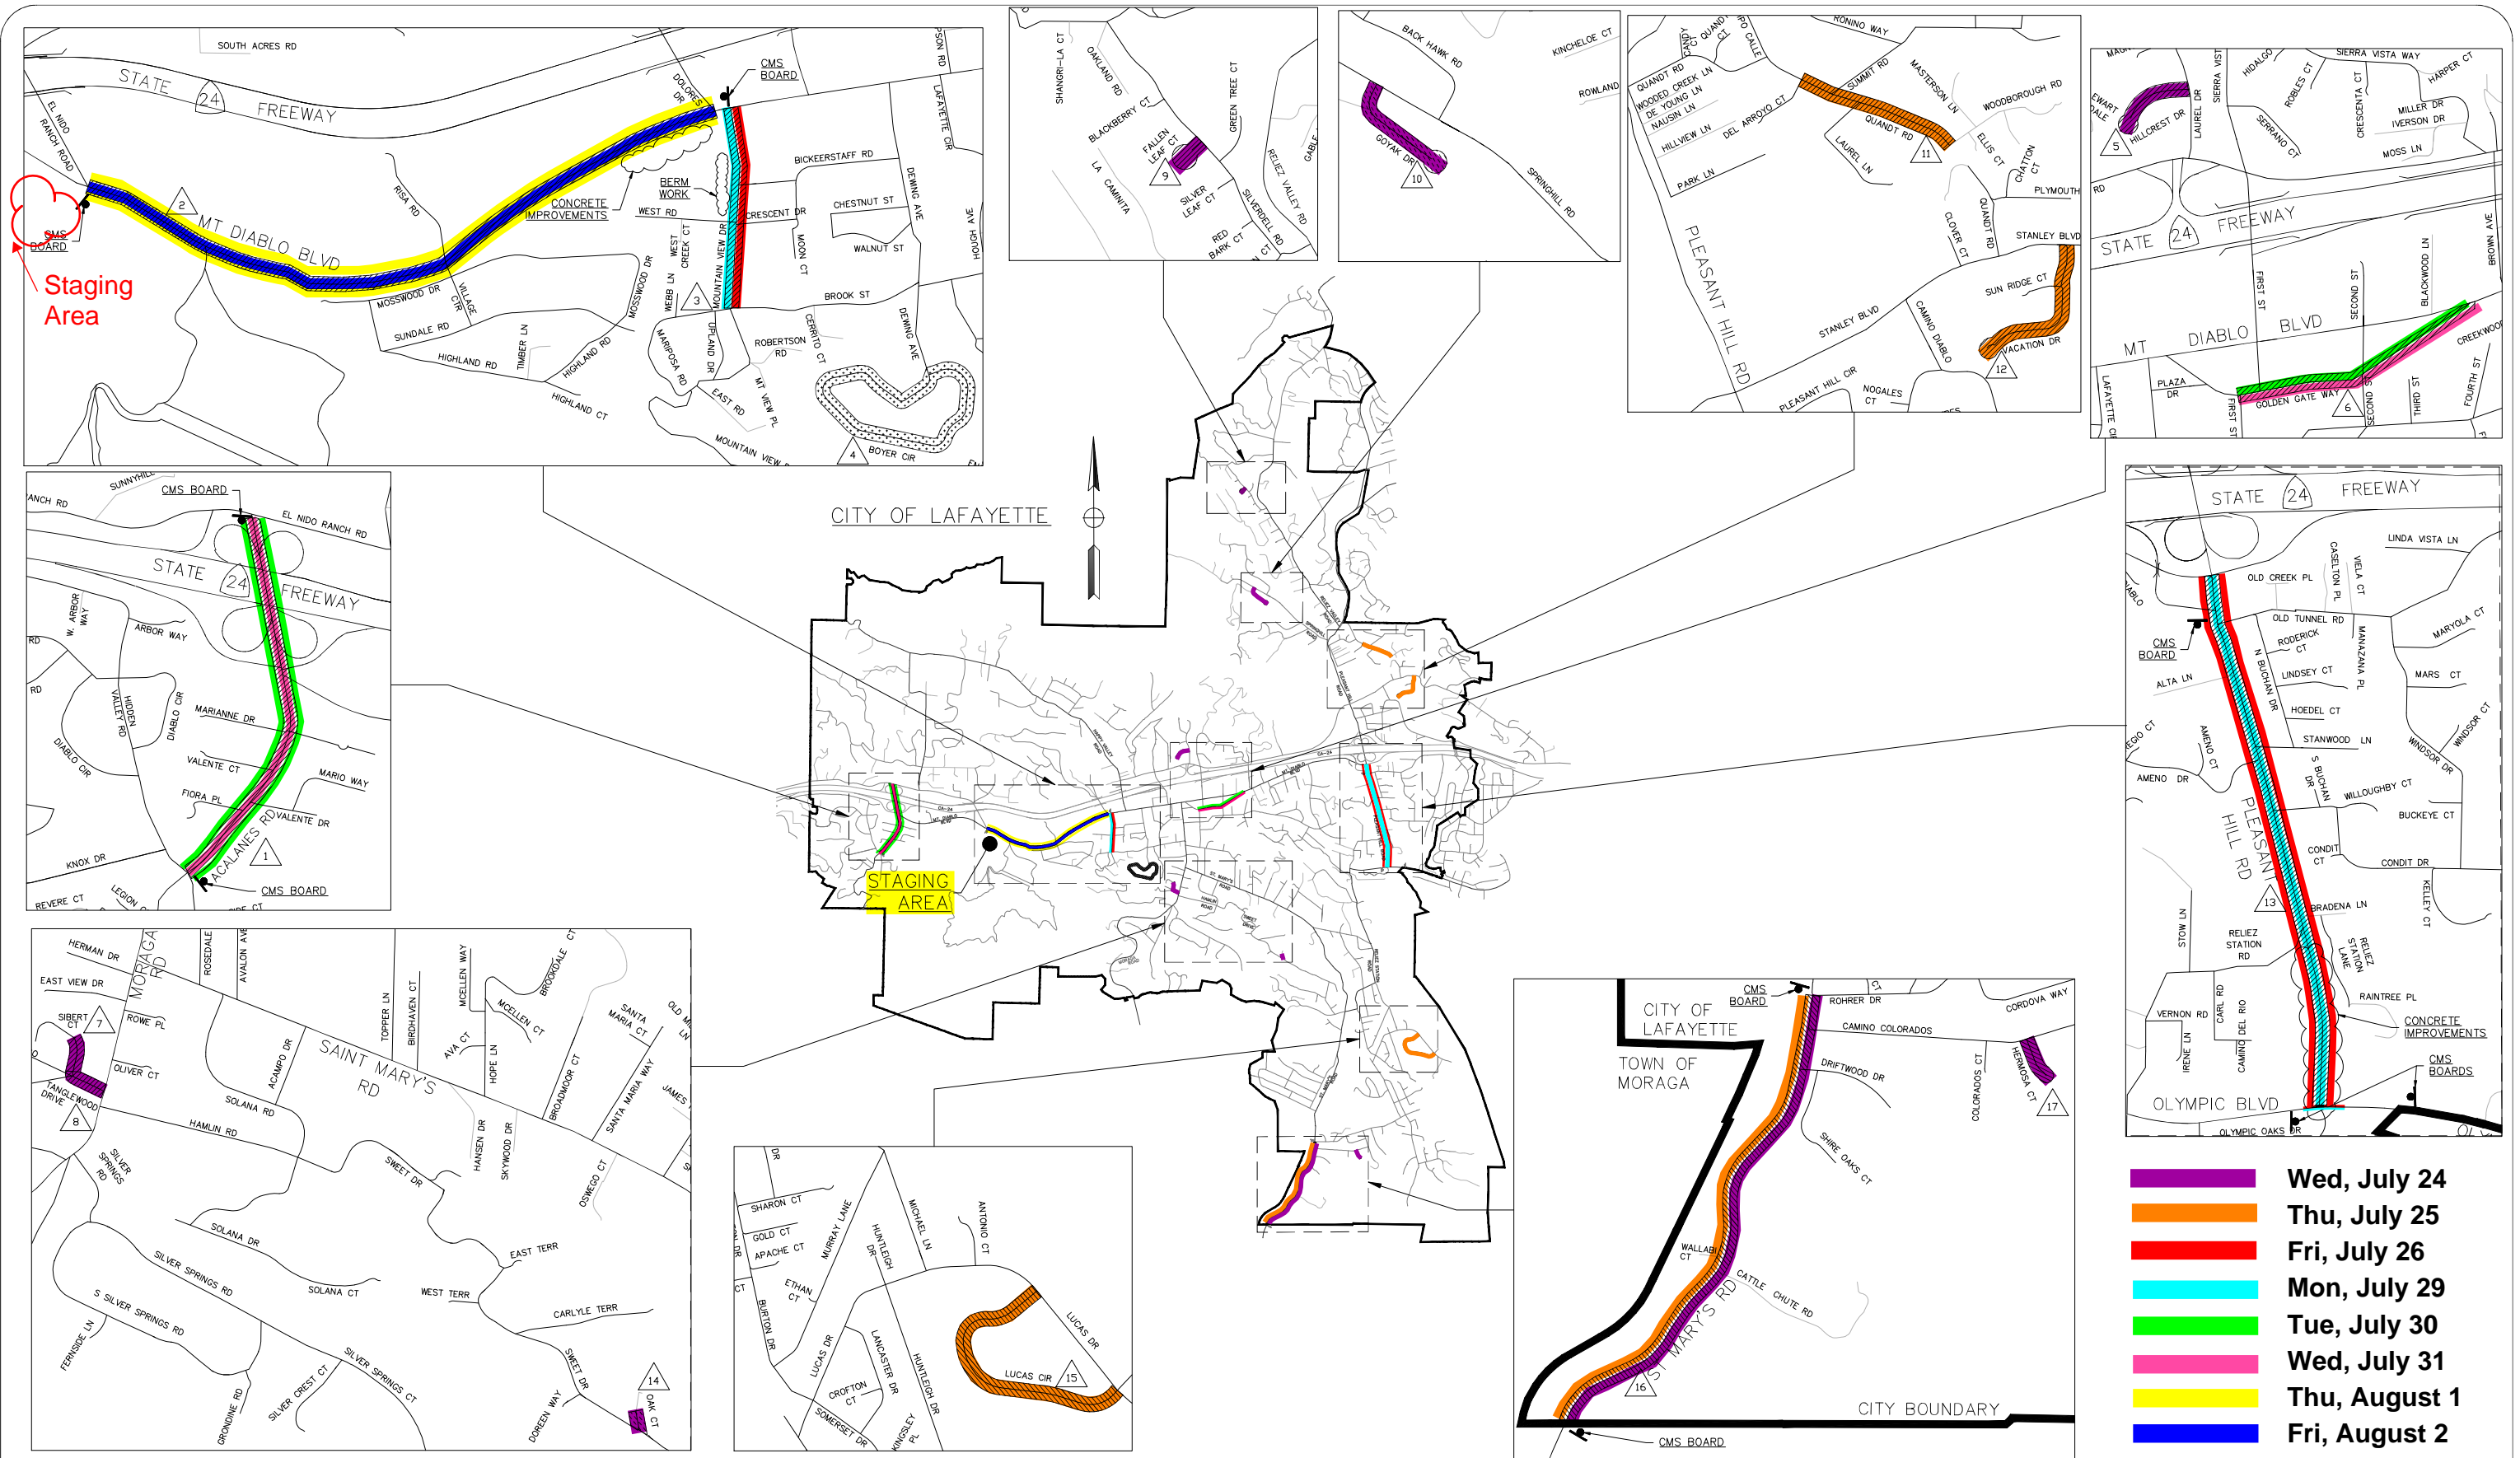

DATE	MARK	REVISION	INIT.

Designed by: TC  
 Drawn by: TC  
 Checked by: JMI  
 Reviewed by: MM  
 Date: 4/9/2024

  
 SIGN: *Timothy J. Clark*  
 DATE: 4/9/24



3675 Mount Diablo Boulevard, Suite 210  
 Lafayette, California, 94549-1968  
 (925) 299-3217 Fax (925) 284-3169  
 www.ci.lafayette.ca.us

REVIEWED BY:  
 CITY OF LAFAYETTE  
*Michael Moran*  
 MICHAEL MORAN, PUBLIC WORKS DIRECTOR  
 4/9/24

CITY OF LAFAYETTE  
 PROJECT NO. 014-9740  
 2024 SURFACE SEAL  
 PROJECT  
 CONTRA COSTA COUNTY CALIFORNIA

LOCATION MAP  
 SCALE: 1" = 500'  
 SHEET 2 of 17