


MATCHLINE SEE SHEET E03

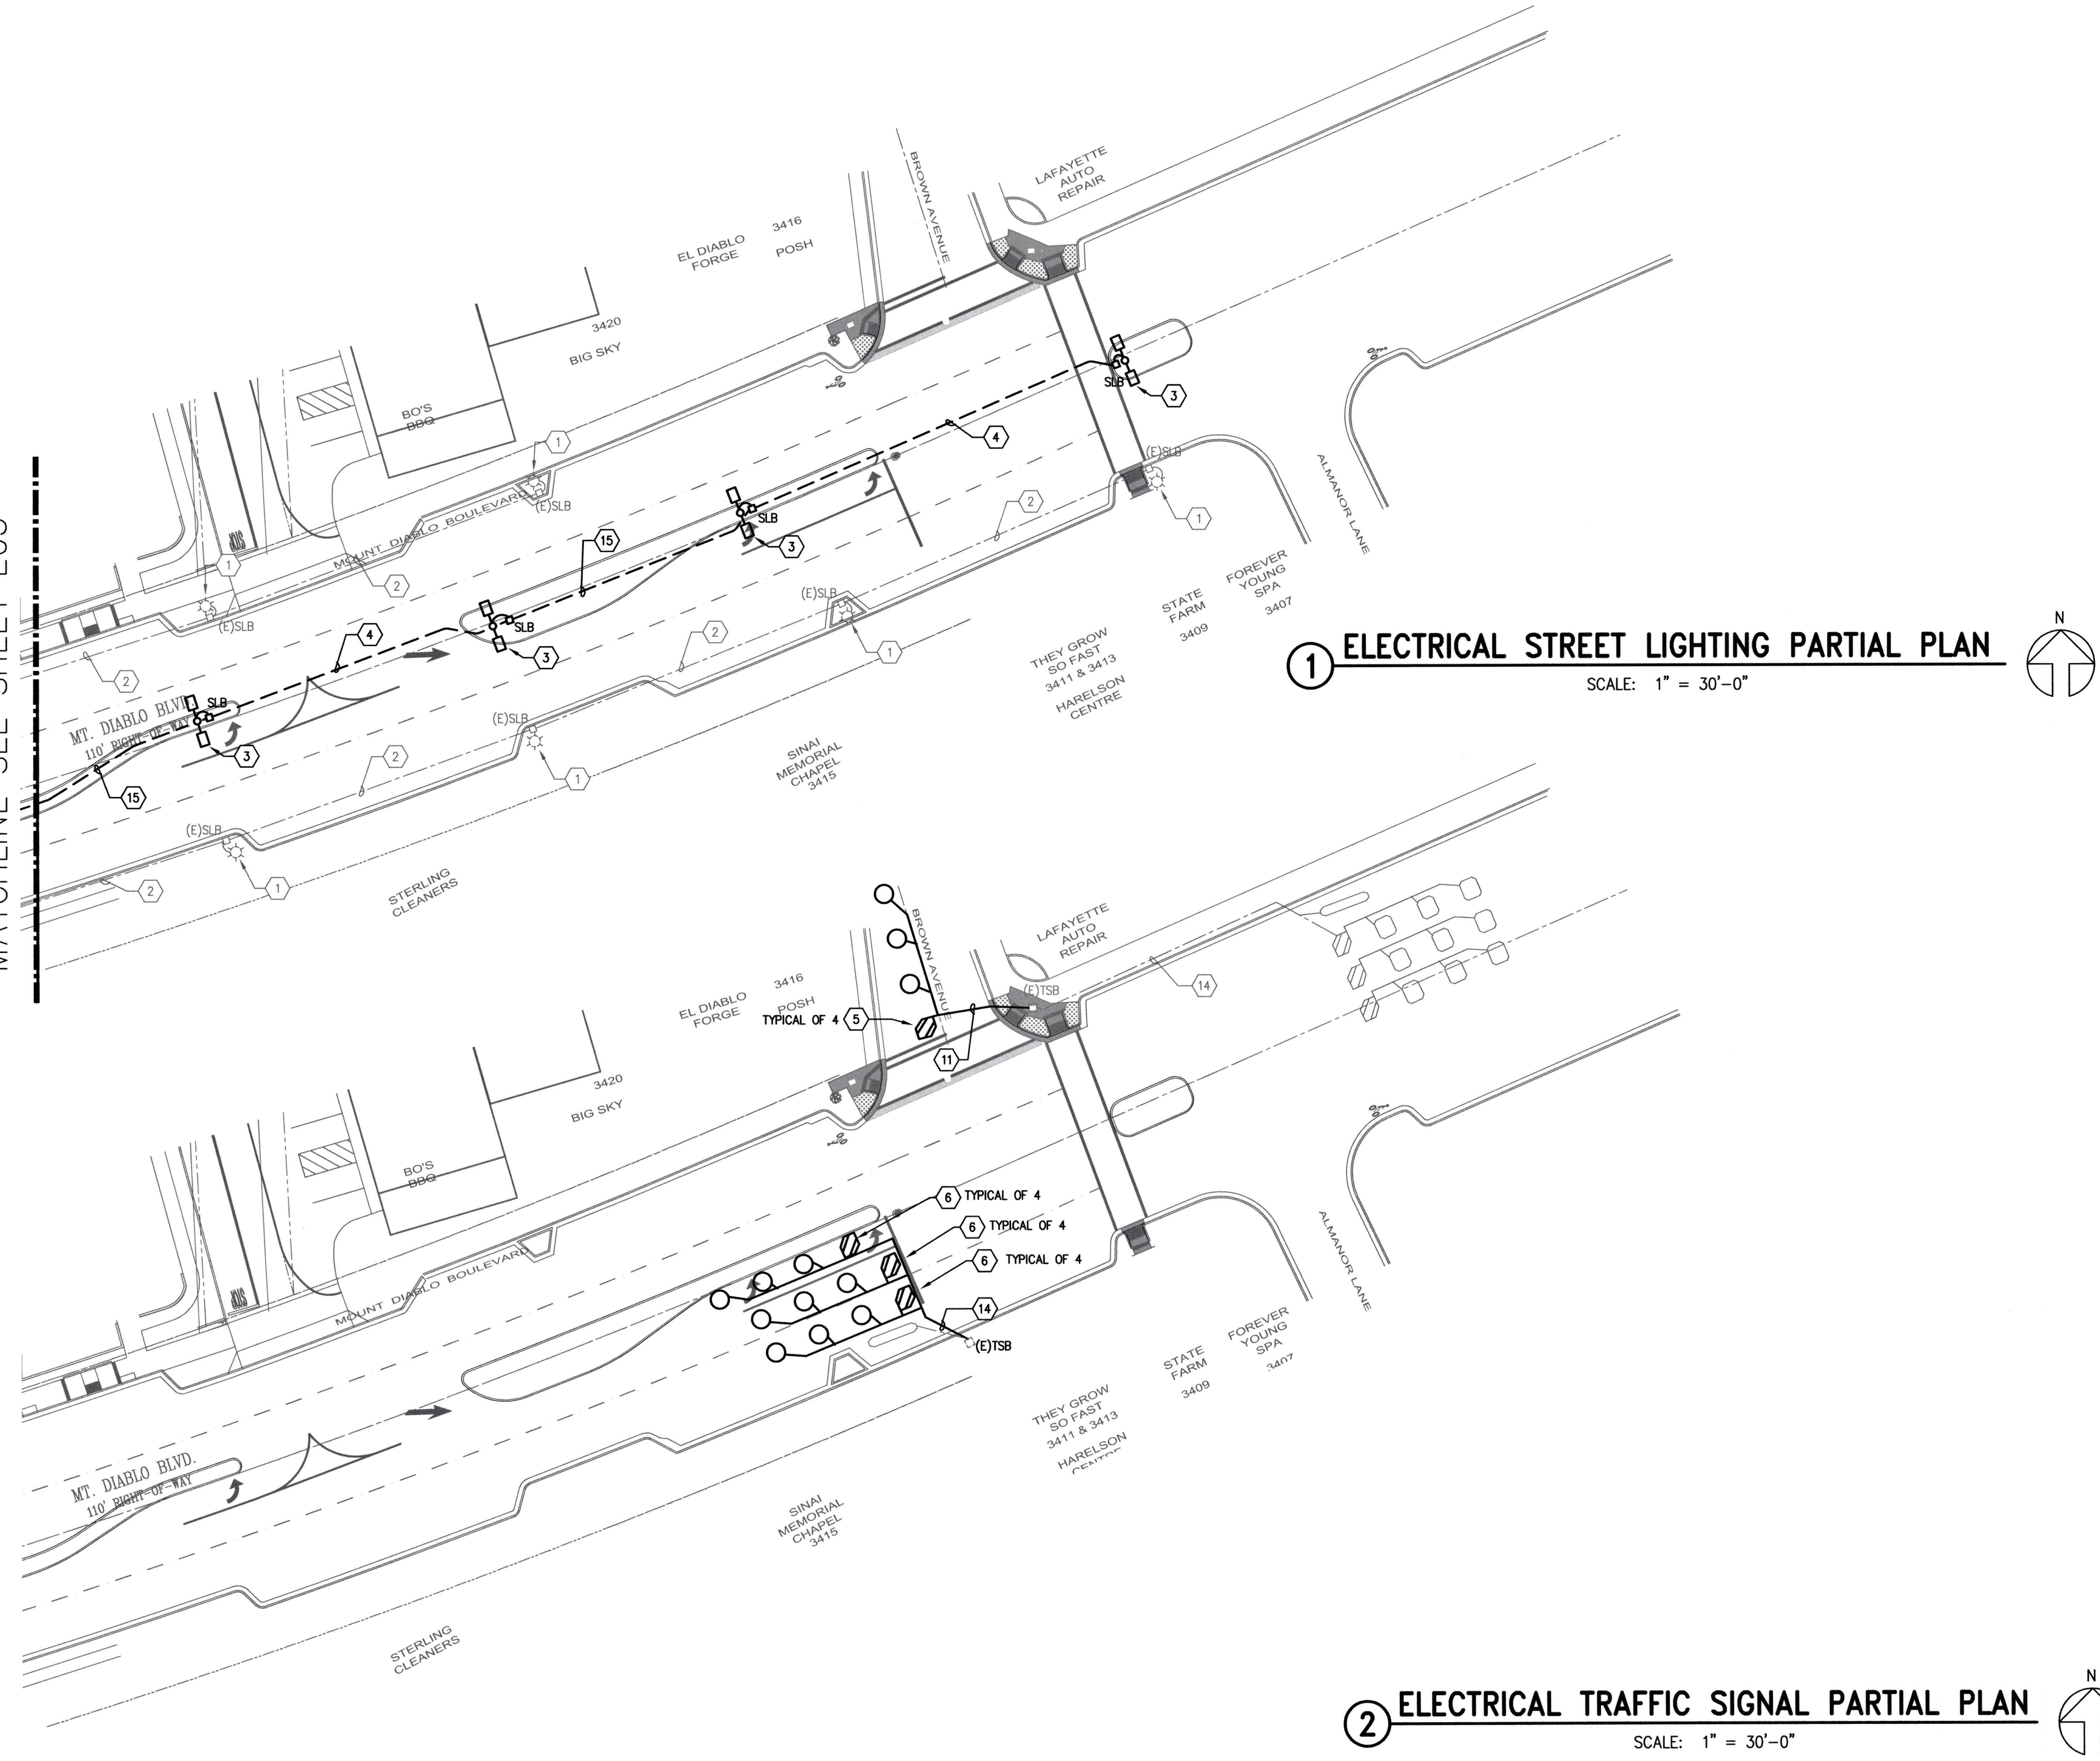

08/23/13 3:28:57 PM F:\2013\13-018 LAFAYETTE MEDIAN\1301BE21.DWG

NO.	DATE	BY	REVISIONS

SCALE	AS NOTED
DATE	08/22/2013
ENGINEER	SCH
PROJECT NO.	13016

**WHM INCORPORATED**  
 Engineering Consultants  
 1605 School Street  
 Moraga, CA 94556  
 Tel (925)376-2902 \* Fax (925)376-2904  
 cad@whminc.com  
 13-018

REGISTERED PROFESSIONAL ENGINEER  
 JOSE L. WE  
 No. E 17369  
 Exp. 9-30-14  
 ELECTRICAL  
 STATE OF CALIFORNIA  
*Jose L. We*  
 JOSE L. WE E17369

**CITY OF LAFAYETTE**  
 PROJECT No. 014-9696  
 MOUNT DIABLO BLVD / FIRST STREET TO BROWN AVENUE  
 EAST END PED/BIKE AND STREETSCAPE IMPROVEMENTS PROJECT  
 STA: 2+00 TO 7+00  
 LAFAYETTE CALIFORNIA

REVIEWED BY:  
 CITY OF LAFAYETTE  
  
 TONY COE  
 ENGINEERING SERVICES MANAGER  
 DATE

SHEET **E04**  
 OF E04 SHEETS  
 PROJ. NO. 014-9696