

MATCHLINE - SEE SHEET GD-2


LEGEND

- GRADING LIMIT
- STORM DRAIN PIPE
- STORM DRAIN PERFORATED PIPE
- SANITARY SEWER PIPE
- STORM DRAIN MANHOLE
- SANITARY SEWER MANHOLE
- STORM DRAIN DROP INLET
- STORM DRAIN OVERFLOW INLET
- RAIN WATER LEADER
- STORM DRAIN AREA DRAIN
- CLEANOUT
- TREATED STORM DRAIN PIPE
- UNTREATED STORM DRAIN PIPE


GRADING ABBREVIATIONS

- AD AREA DRAIN
- BLDG BUILDING
- BW BOTTOM OF WALL
- EG EXISTING GROUND
- ELEV ELEVATION
- EX EXISTING
- FF FINISH FLOOR
- FG FINISH GROUND
- FL FLOWLINE
- FS FINISH SURFACE
- GB GRADE BREAK
- GD GRADING
- GR GRADE
- INV INVERT
- LF LINEAL FEET
- POC POINT OF CONNECTION
- RIM RIM ELEVATION
- RWL RAIN WATER LEADER
- S SLOPE
- SD STORM DRAIN
- SDMH STORM DRAIN MANHOLE
- SS SANITARY SEWER
- SSMH SANITARY SEWER MANHOLE
- SSM(TYP) TYPICAL
- TC TOP OF CURB
- TP TOP OF PAVEMENT
- TSD TREATED STORM DRAIN
- TW TOP OF WALL
- USD UNTREATED STORM DRAIN


A SECTION
NTS

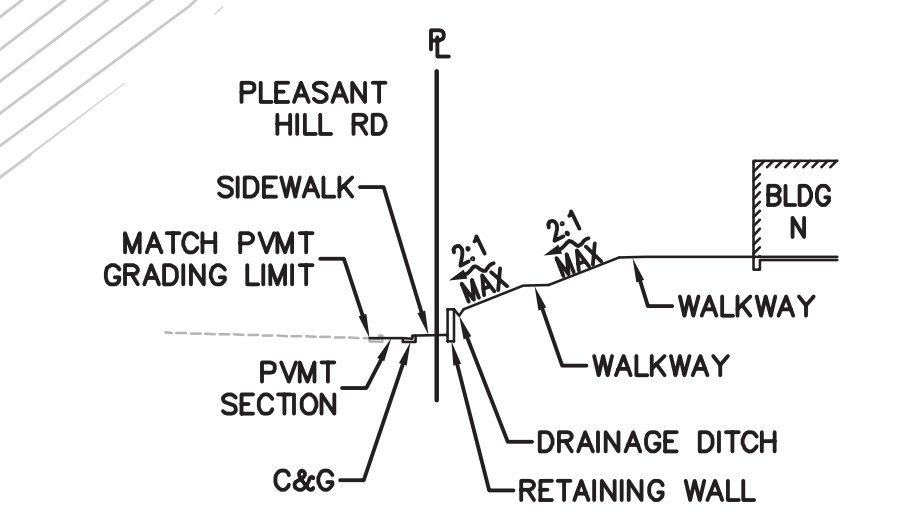


B SECTION
NTS

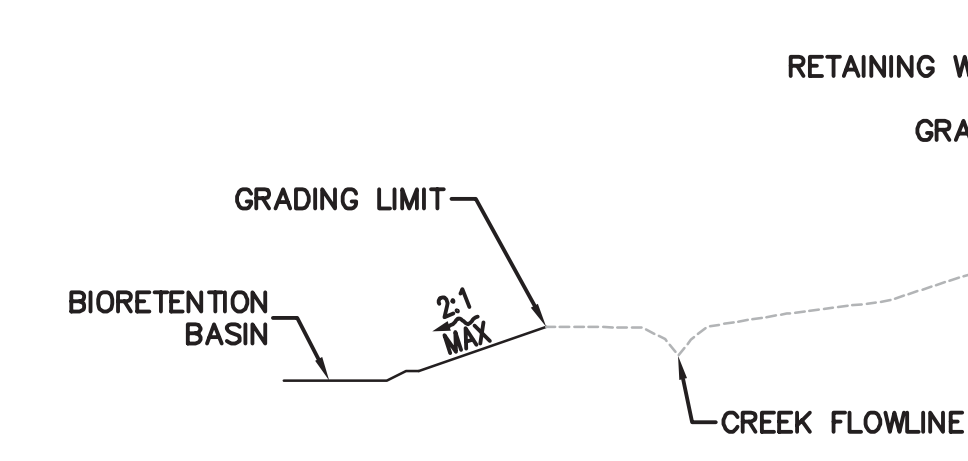


E SECTION
NTS

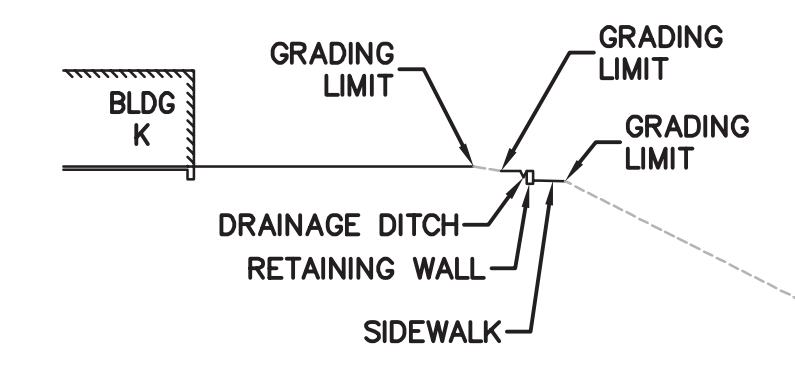


D SECTION
NTS

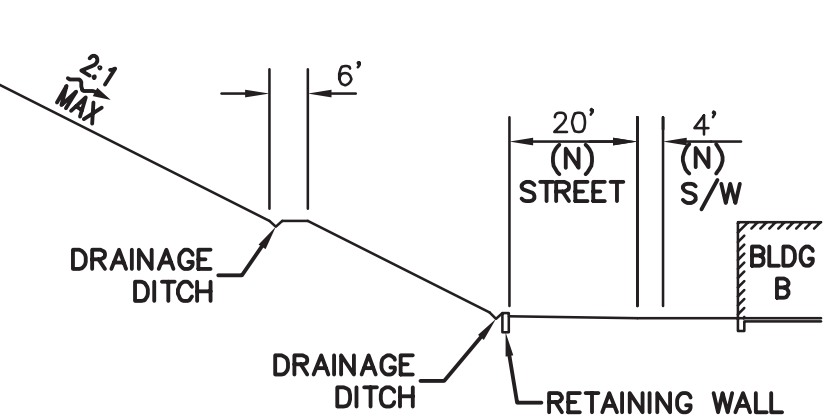



C SECTION
NTS

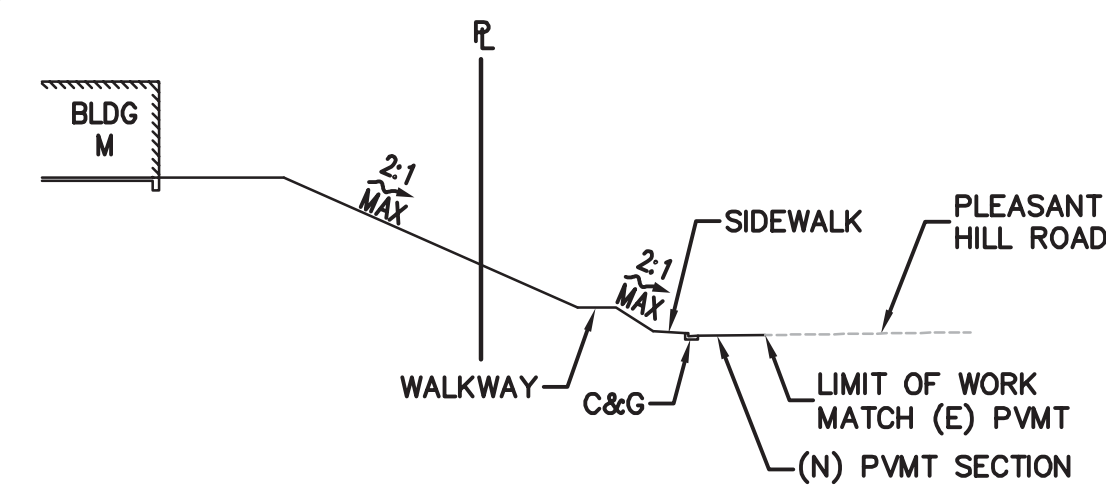

F SECTION
NTS

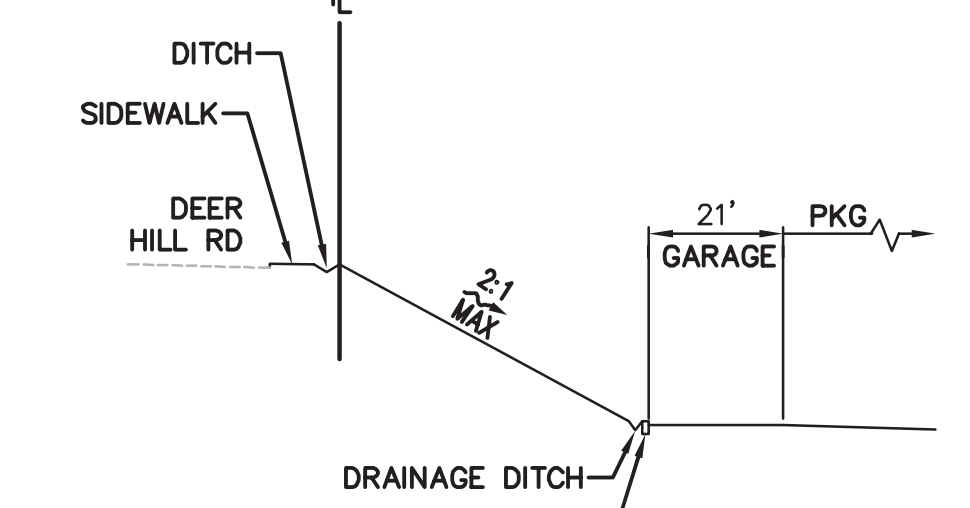

GRAPHIC SCALE

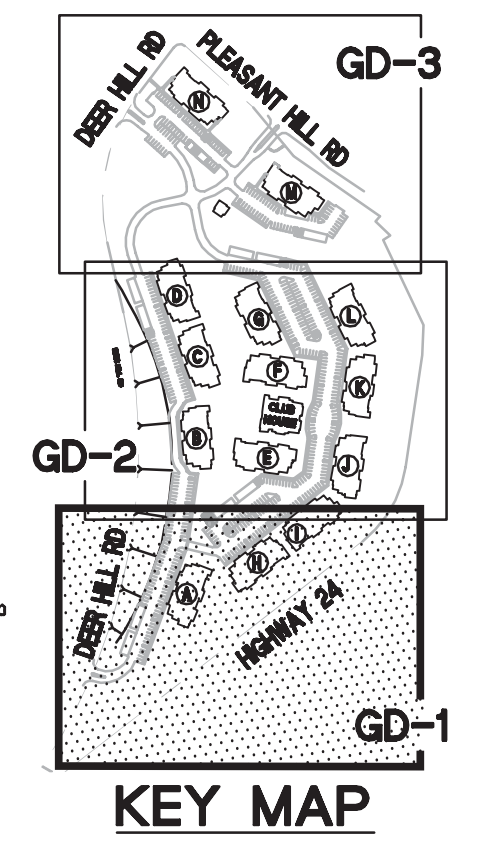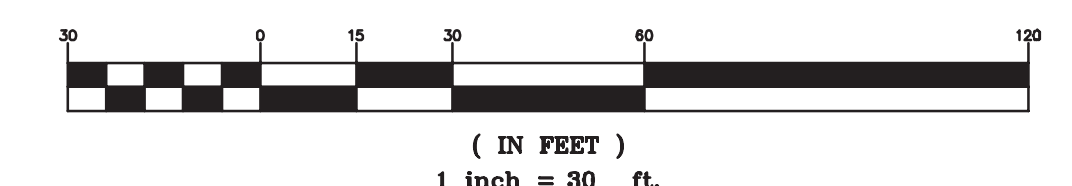

Loving & Campos Architects Inc.
RESTRICTED ARCHITECTURAL DRAWINGS

The information, plans, designs, notes and arrangements shown on this drawing are confidential and may not be reproduced in whole or in part without the expressed written permission of LOVING & CAMPOS ARCHITECTS, INC. Drawings noted as Preliminary, Schematic and / or Concept contain information that is conceptual and subject to verification and/or change. The architect makes no claim for accuracy of conceptual information or of information supplied by others.




BKF
ENGINEERS / SURVEYORS / PLANNERS
1646 N. CALIFORNIA BLVD., STE 400
WALNUT CREEK, CA 94596
PH: (925) 940-2200
FAX: (925) 940-2200

SCALE: AS SHOWN
DATE: 3 / 21 / 2011
REVISIONS:
5 / 6 / 2011
9 / 23 / 2011


GRADING AND DRAINAGE PLAN

PROJECT NO. 10050

DETTMER (LAGISS)
2006-114043
(4131 O.R. 539)

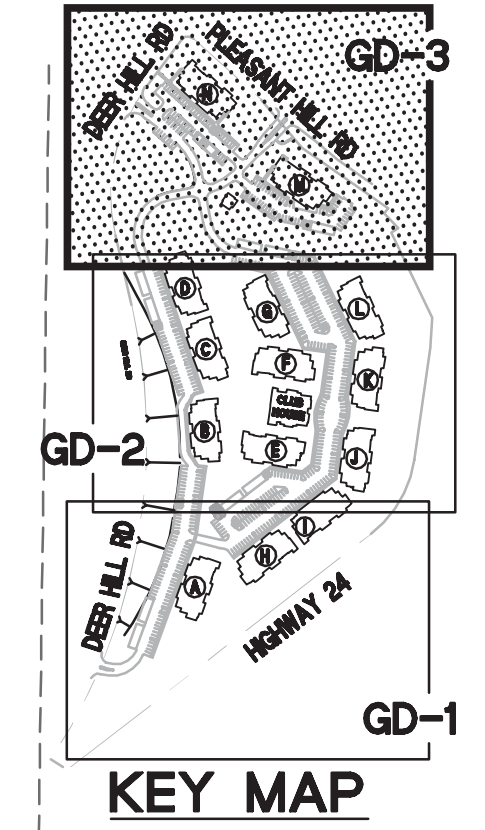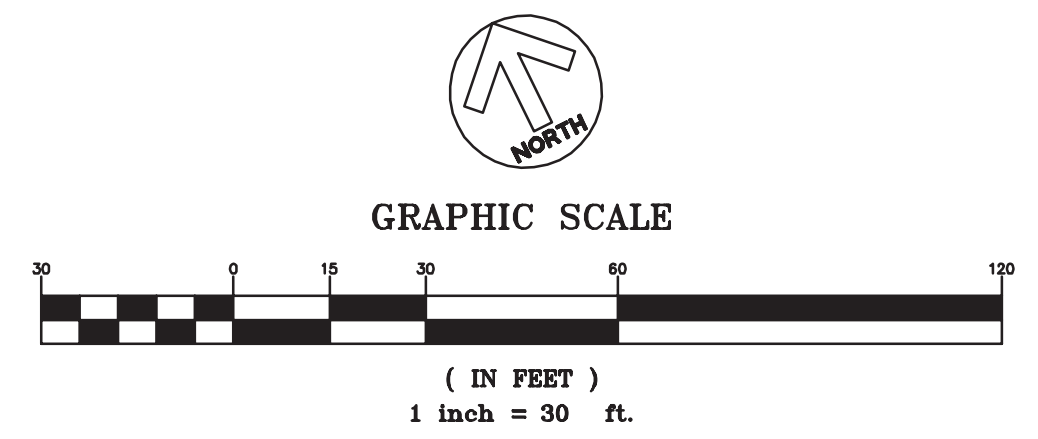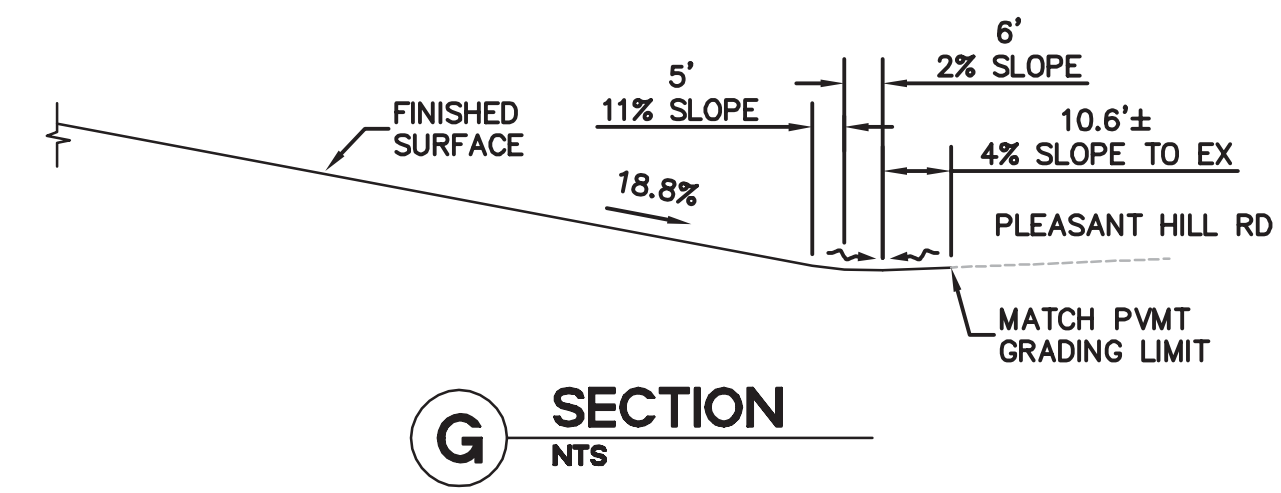

(GISS)
43
39)

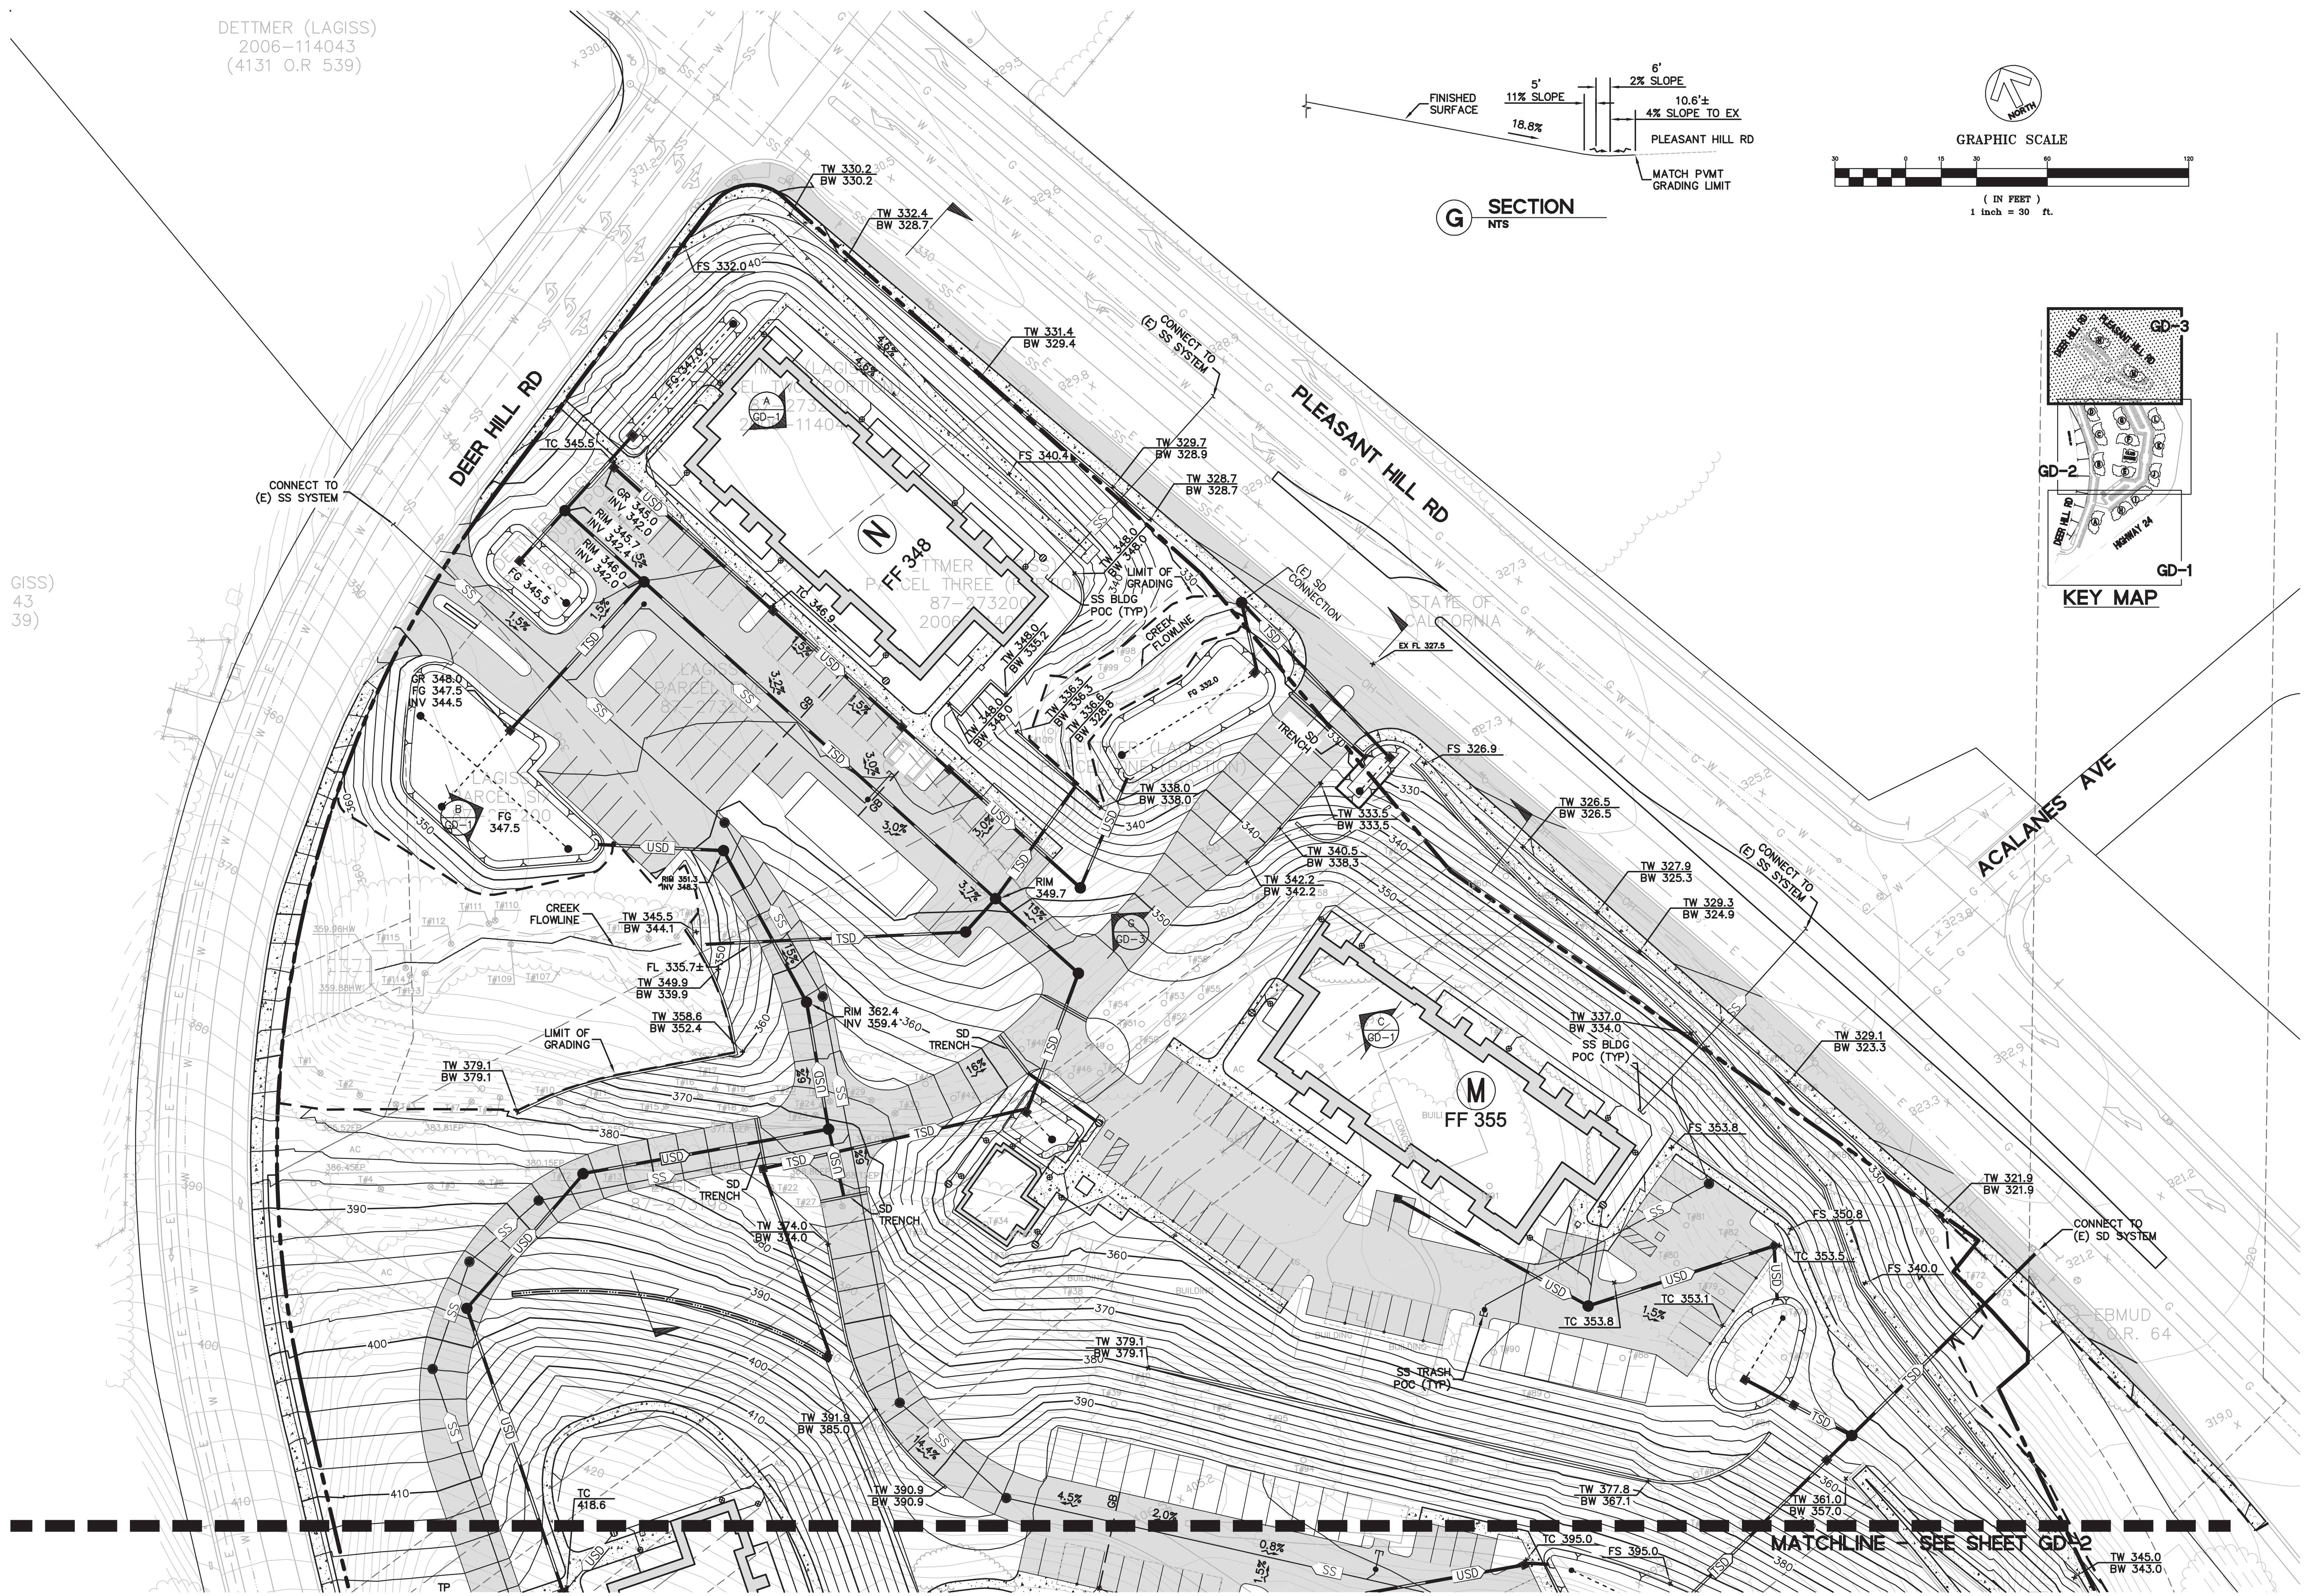

THE TERRACES OF LAFAYETTE
DEER HILL ROAD, LAFAYETTE, CALIFORNIA

Loving & Campos Architects Inc.
RESTRICTED ARCHITECTURAL
DRAWINGS

The information, plans, designs, notes and arrangements shown on this drawing are confidential and may not be reproduced in whole or in part without the expressed written permission of LOVING & CAMPOS ARCHITECTS, INC. Drawings noted as Preliminary, Schematic and / or Concept contain information that is conceptual and subject to verification and/or change. The architect makes no claim for accuracy of conceptual information or of information supplied by others.



SCALE: AS SHOWN
DATE: 3 / 21 / 2011

REVISIONS:
5 / 6 / 2011
9 / 23 / 2011

GRADING AND
DRAINAGE
PLAN

PROJECT NO. 10050

GD-3
SHEET 3 OF 8