


VISION PARKING:

ON STREET	PROPOSED
1. Moraga Rd.	0 spaces
2. Plaza Way	10 spaces
3. GGW	25 spaces
<hr/>	
SUB-TOTAL	35 spaces
OFF STREET	
1. Poy	5 spaces
2. McNeil	0 spaces
3. Asistance League	4 spaces
4. Park Theater Group	15 spaces
5. 4-Plex (by easement)	4 spaces
6. Seyranian	23 spaces
7. Campana	0 spaces
<hr/>	
SUB-TOTAL	51 spaces
TOTAL	86 spaces

WARD YOUNG
 ARCHITECTURE & PLANNING
 1041 Stuart street, Suite B
 Lafayette, CA 94549
 ☎ 252.283.3278 voice
 ☎ 252.283.1663 fax
 wyarch.com

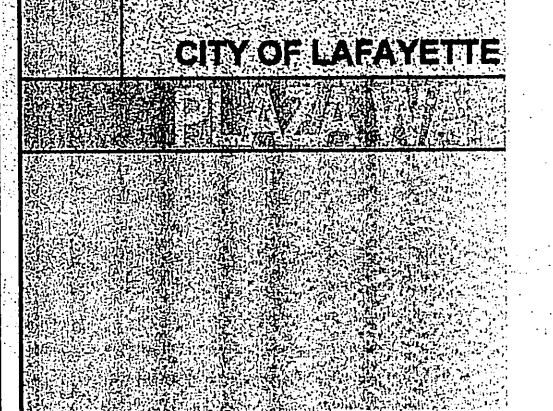

REVISIONS

11 SEPT 12	

PROJECT NO.
12514.00

SCALE
1" = 20'-0"

DRAWN CHECKED
KBC TW


DATE
08-02-2012

SHEET TITLE
VISION

SHEET NO.

These drawings are instruments of service and are property of Ward-Young Architects, A California Corporation. All designs and other information on these drawings are for use on the specified project and shall not be used otherwise without the written permission of Ward-Young Architects.



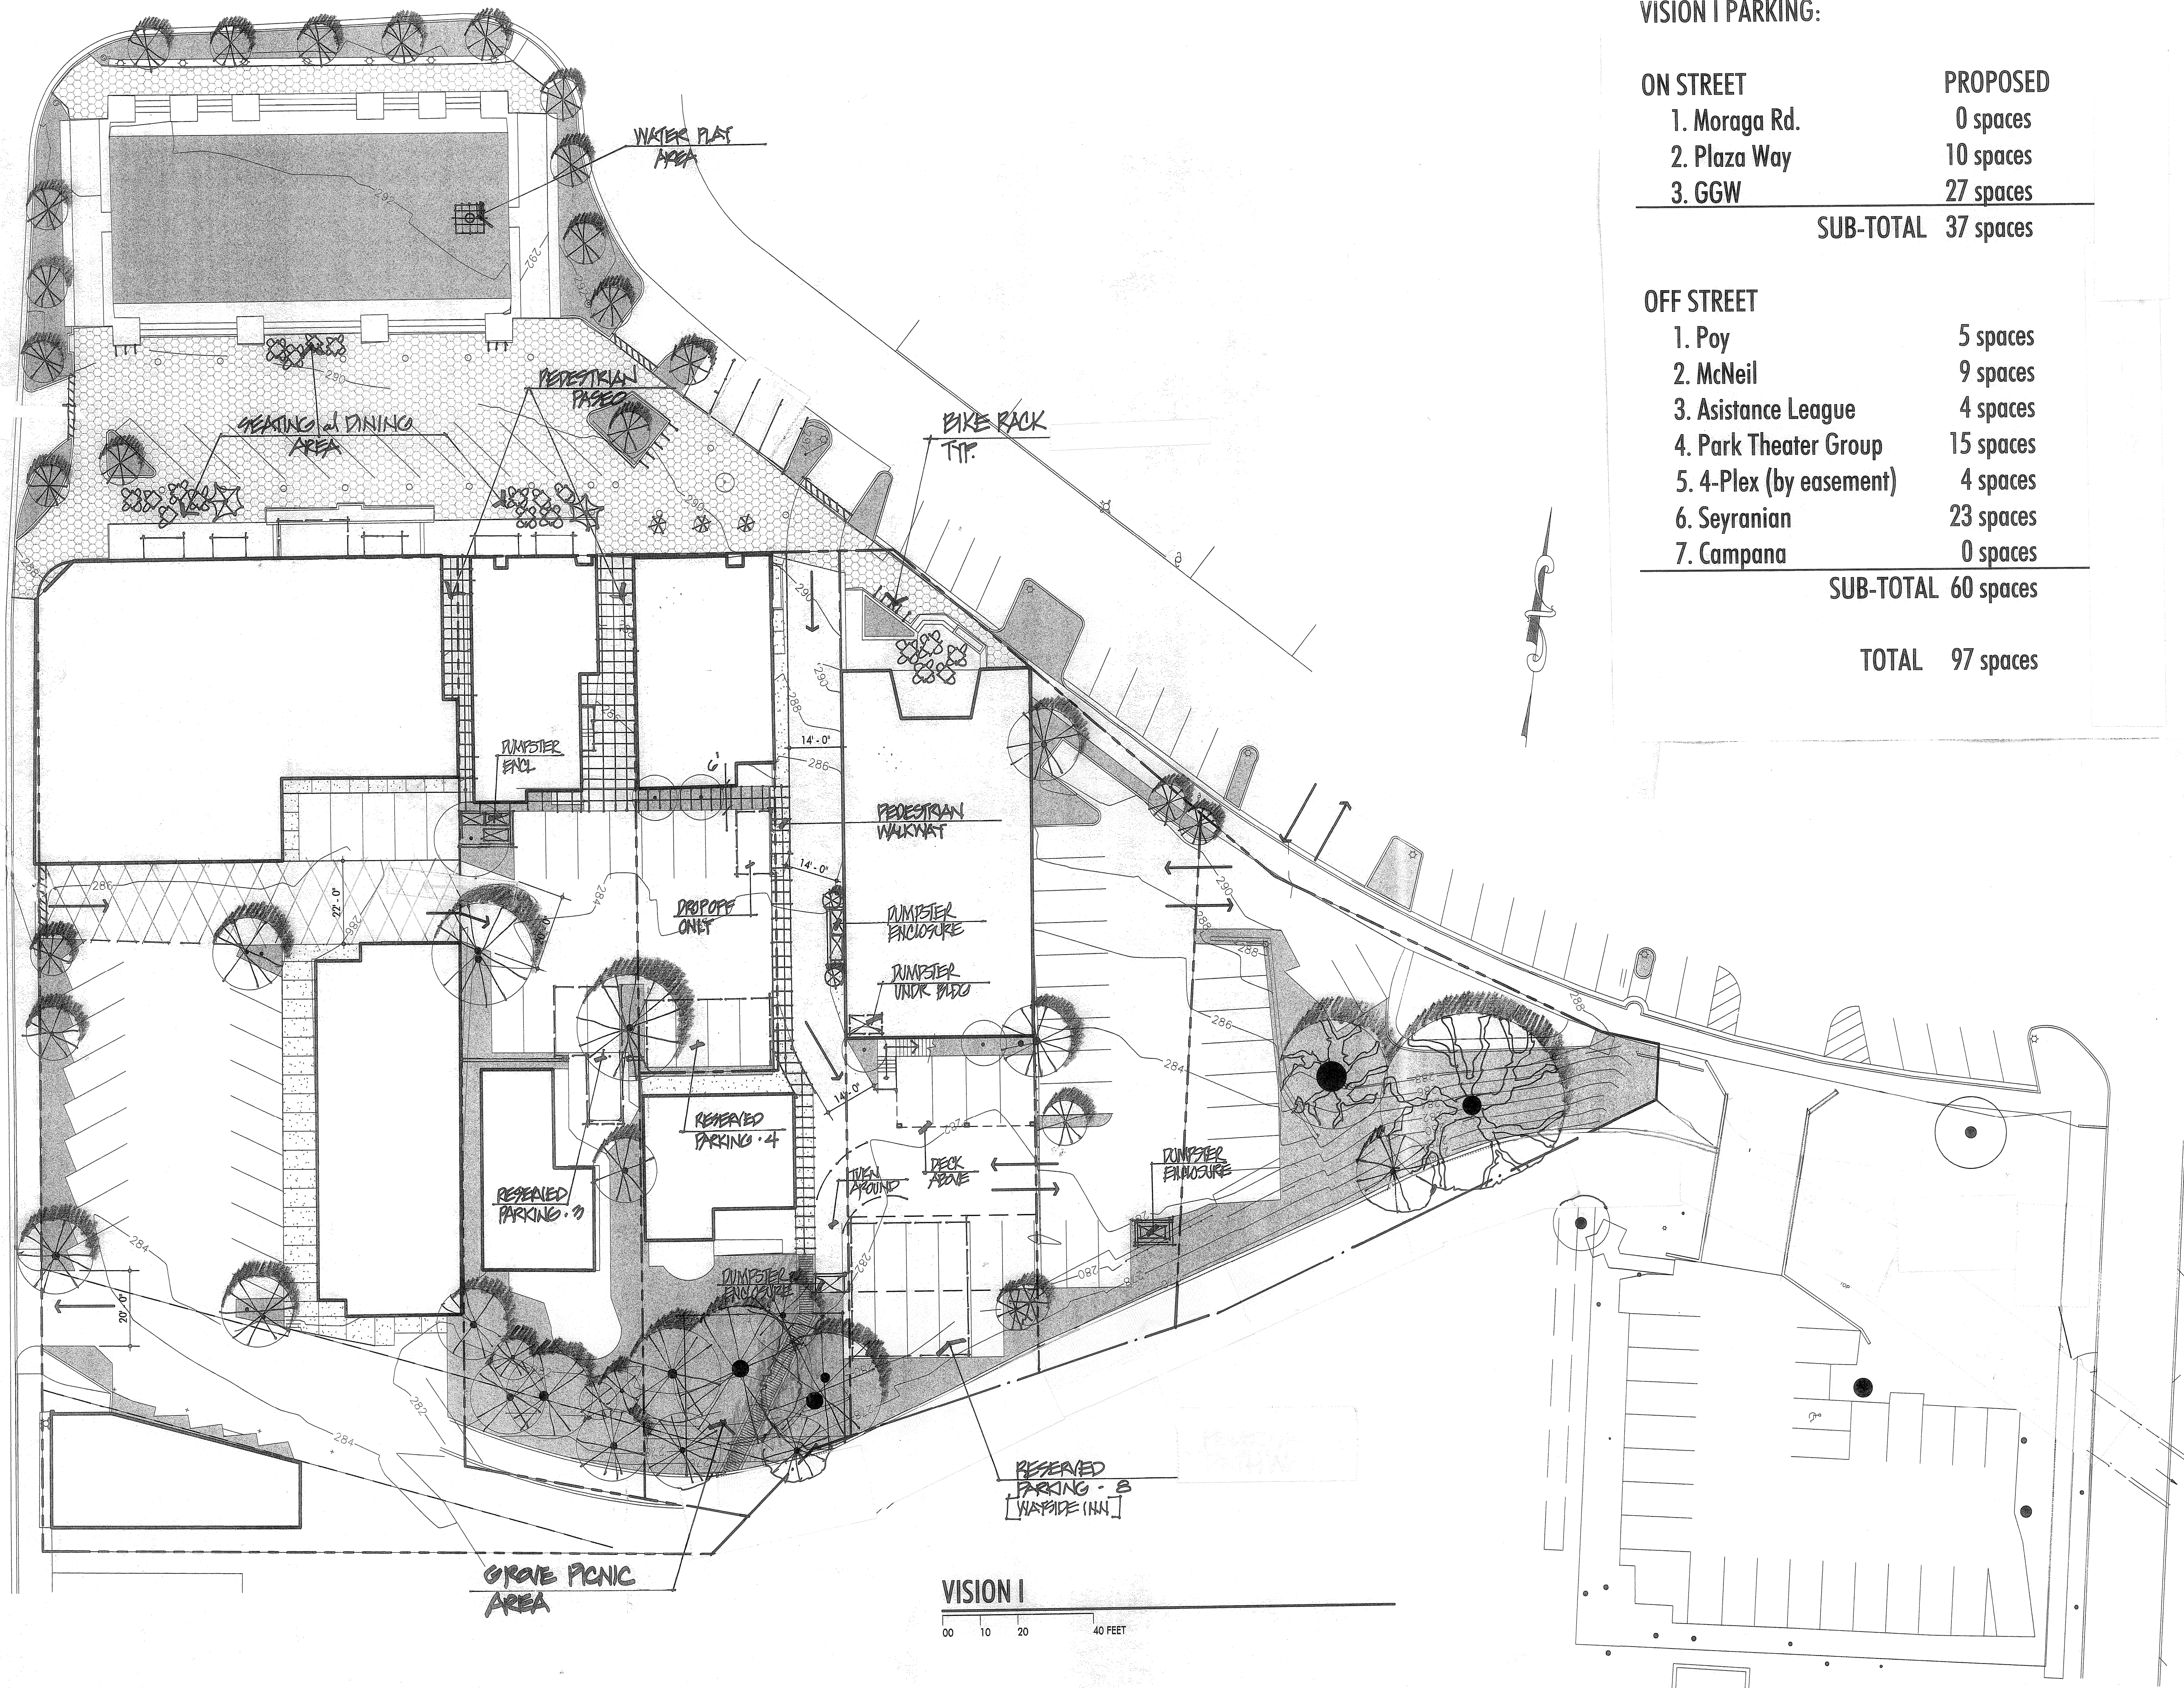

VISION I PARKING:

ON STREET	PROPOSED
1. Moraga Rd.	0 spaces
2. Plaza Way	10 spaces
3. GGW	27 spaces
SUB-TOTAL 37 spaces	

OFF STREET	PROPOSED
1. Poy	5 spaces
2. McNeil	9 spaces
3. Assistance League	4 spaces
4. Park Theater Group	15 spaces
5. 4-Plex (by easement)	4 spaces
6. Seyranian	23 spaces
7. Campana	0 spaces
SUB-TOTAL 60 spaces	

TOTAL 97 spaces

WARD YOUNG
ARCHITECTURE & PLANNING
1041 Stuart Street, Suite B
Lafayette, CA 94549
925.283.3278 voice
925.283.1663 fax
wyarch.com

CITY OF LAFAYETTE
PLAZA WAY

REVISIONS

11/28/12	

PROJECT NO.
12514.00

SCALE
1" = 20'-0"


DRAWN CHECKED
KBG TW

DATE
08-02-2012

SHEET TITLE
VISION I

SHEET NO.
VI

These drawings are instruments of service and are property of Ward-Young Architects, A California Corporation. All designs and other information on these drawings are for use on the specified project and shall not be used otherwise without the written permission of Ward-Young Architects.

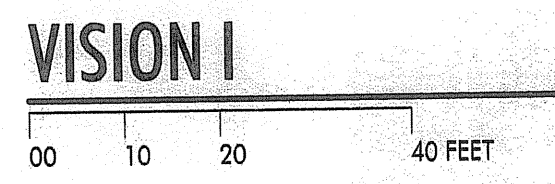


VISION II PARKING:

ON STREET	PROPOSED
1. Moraga Rd.	0 spaces
2. Plaza Way	10 spaces
3. GGW	29 spaces
SUB-TOTAL 39 spaces	

OFF STREET	PROPOSED
1. Poy	5 spaces
2. McNeil	9 spaces
3. Assistance League	4 spaces
4. Park Theater Group	15 spaces
5. 4-Plex (by easement)	4 spaces
6. Seyranian	29 spaces
7. Campana	31 spaces
SUB-TOTAL 97 spaces	

TOTAL 136 spaces

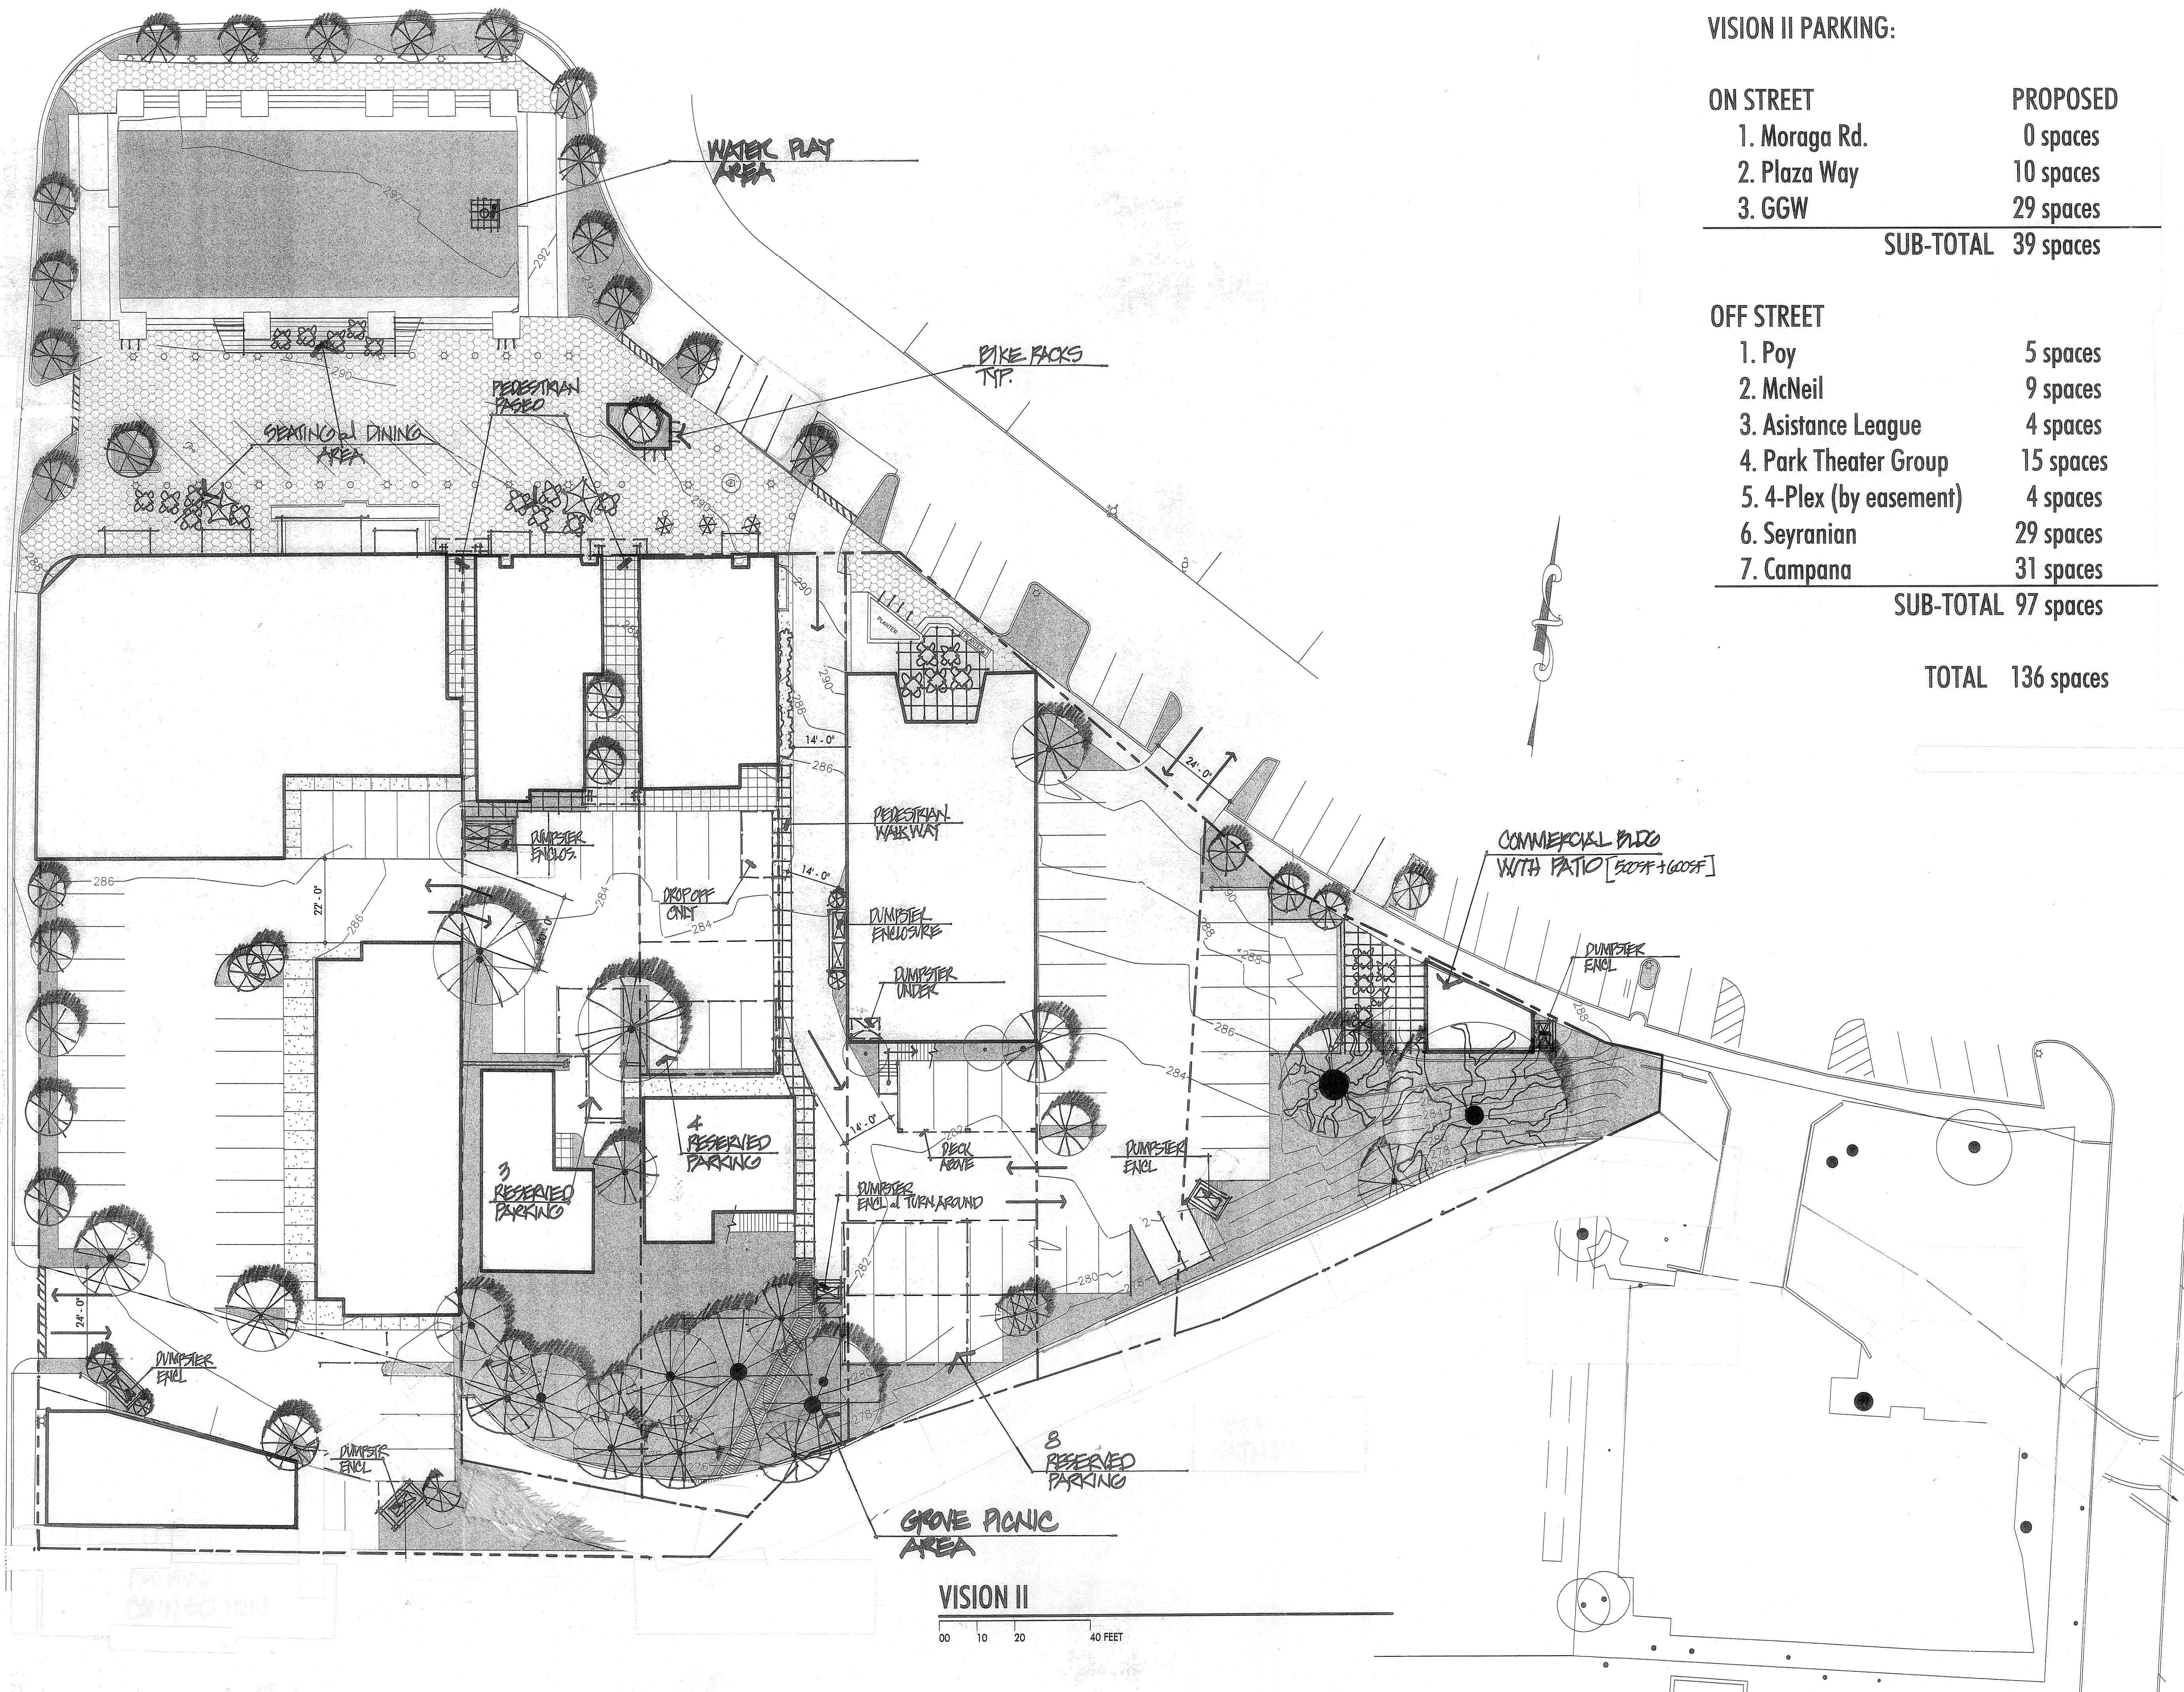

VISION II
00 10 20 40 FEET

WARD YOUNG ARCHITECTURE & PLANNING
1041 Stuart Street, Suite B
Lafayette, CA 94549
925.283.3278 voice
925.283.1663 fax
wyarch.com

CITY OF LAFAYETTE

REVISIONS

1	11 SEPT 12

PROJECT NO.
12514.00

SCALE
1" = 20'-0"


DRAWN CHECKED
KBC TW

DATE
08-02-2012

SHEET TITLE
VISION II

SHEET NO.

These drawings are instruments of service and are property of Ward-Young Architects, A California Corporation. All designs and other information on these drawings are for use on the specified project and shall not be used otherwise without the written permission of Ward-Young Architects.

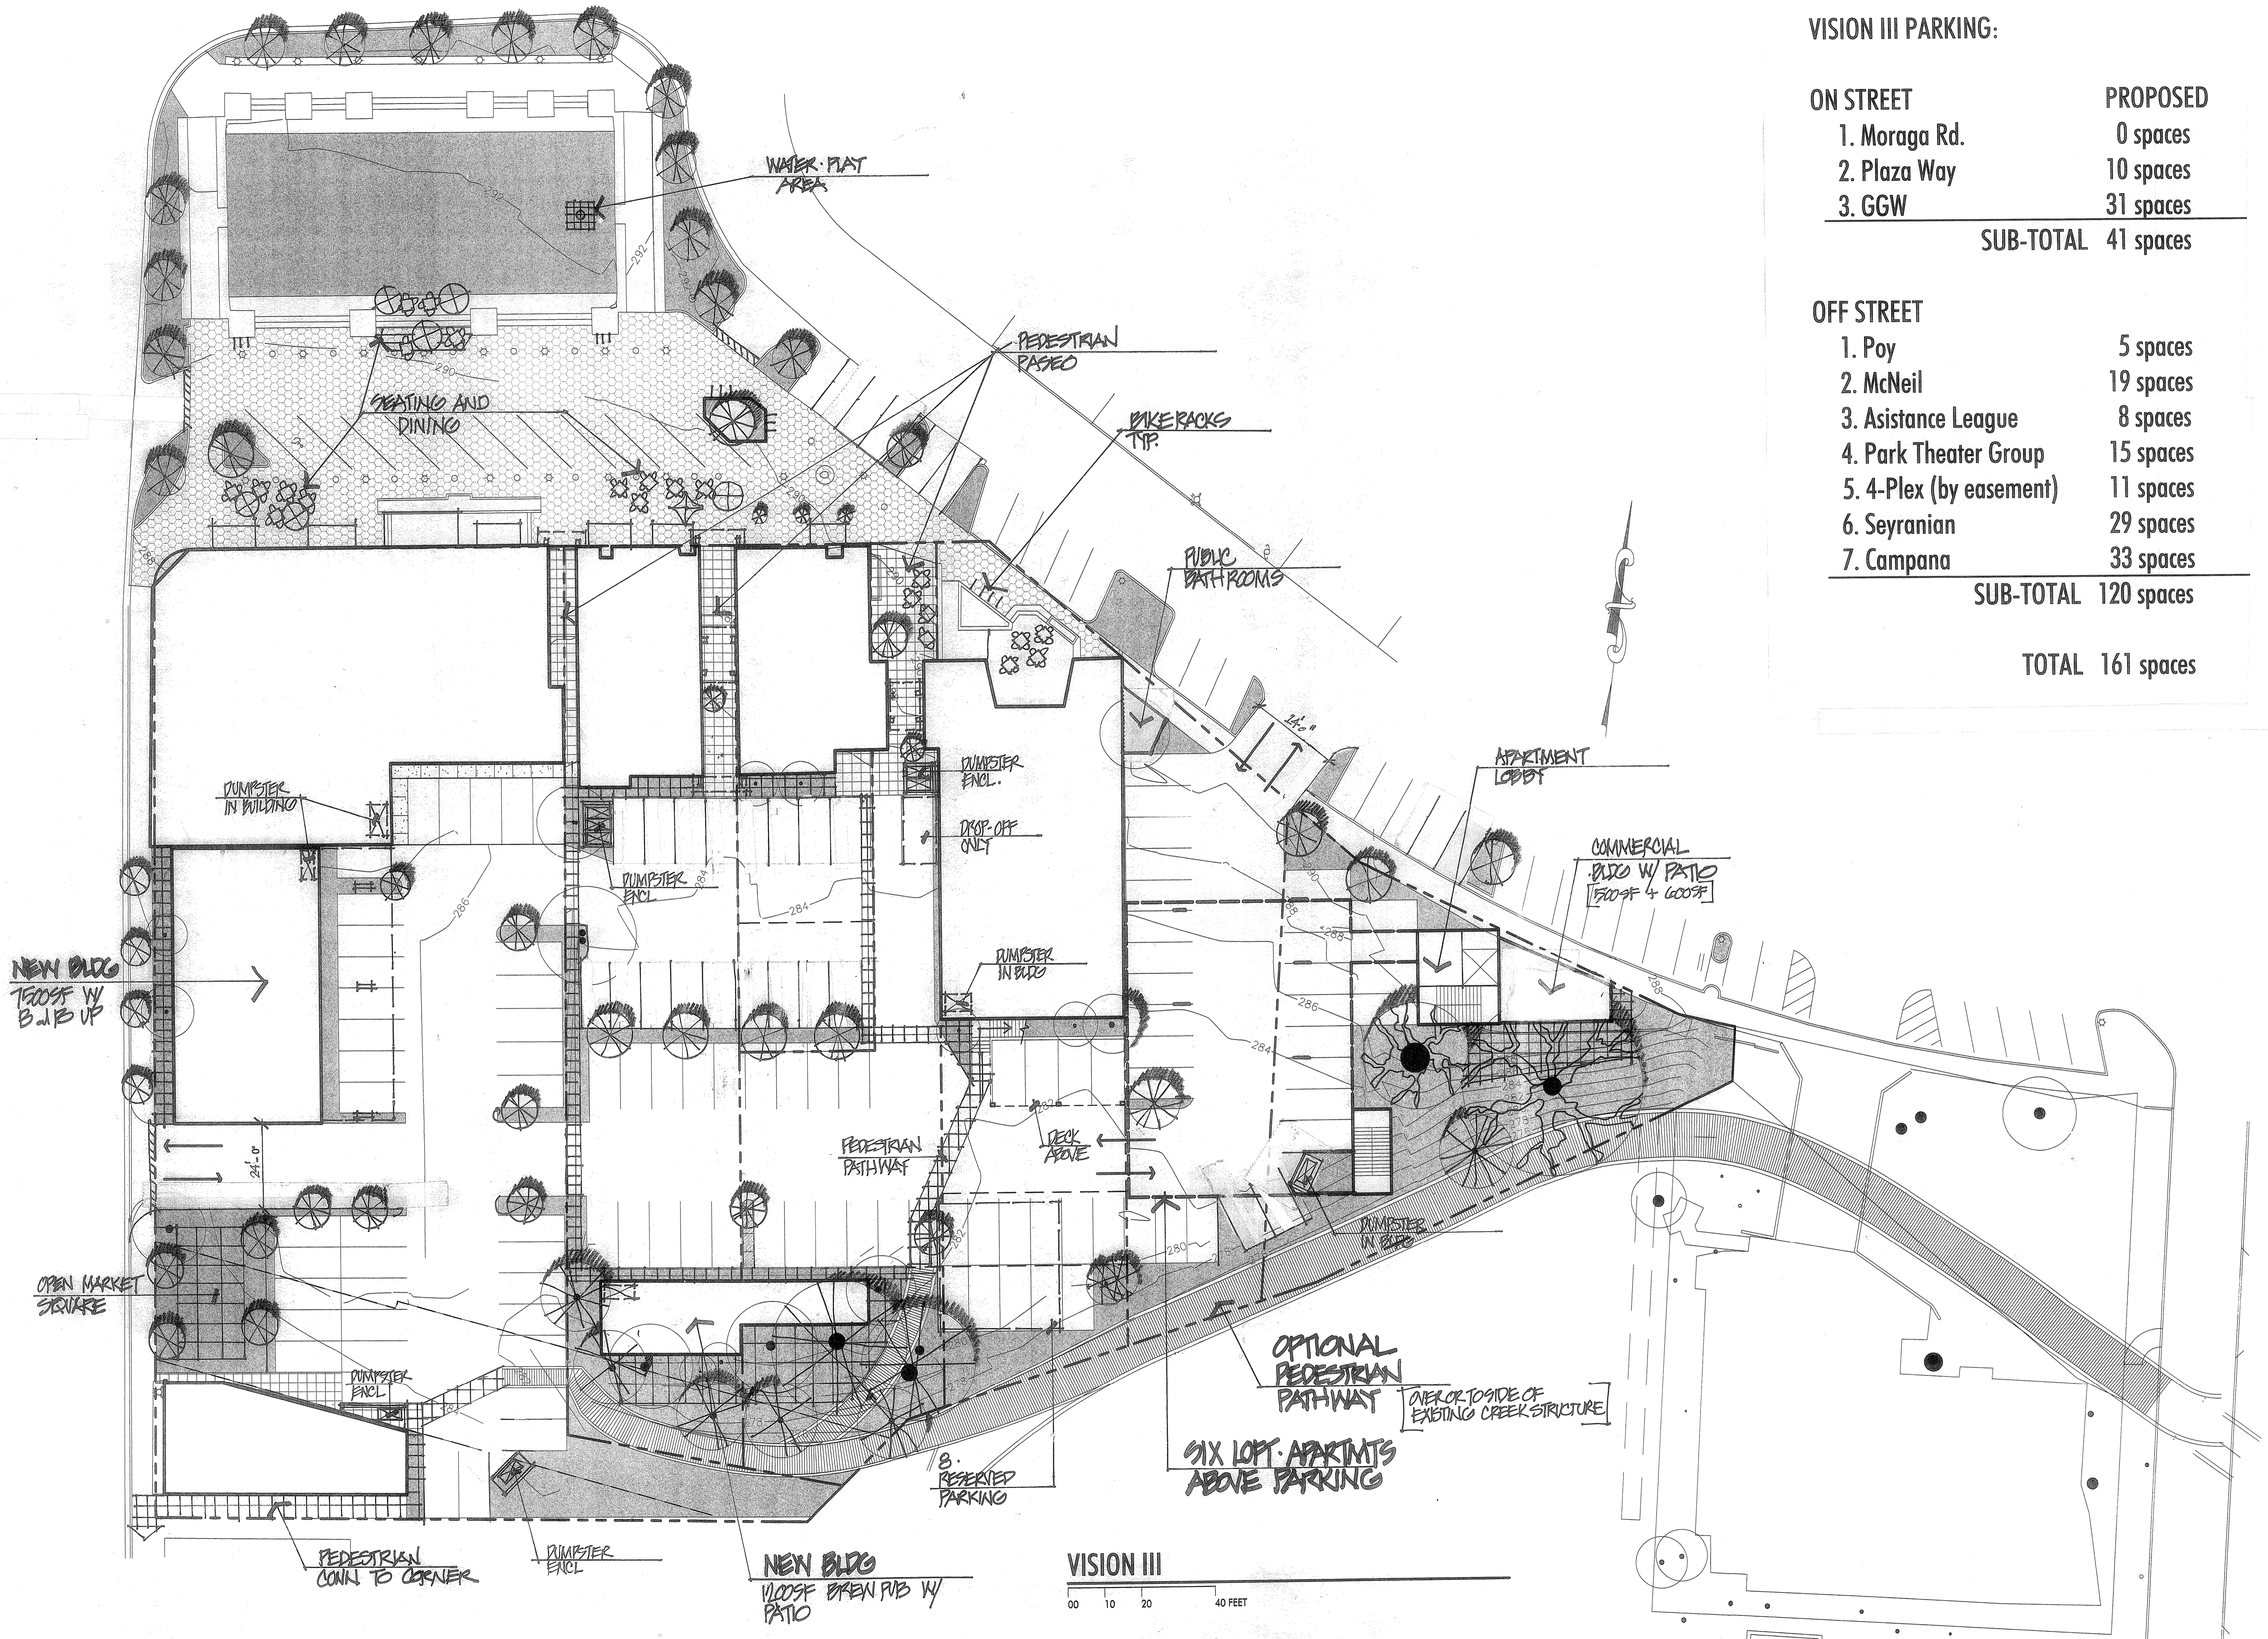

VISION III PARKING:

ON STREET	PROPOSED
1. Moraga Rd.	0 spaces
2. Plaza Way	10 spaces
3. GGW	31 spaces
SUB-TOTAL 41 spaces	
OFF STREET	PROPOSED
1. Poy	5 spaces
2. McNeil	19 spaces
3. Assistance League	8 spaces
4. Park Theater Group	15 spaces
5. 4-Plex (by easement)	11 spaces
6. Seyranian	29 spaces
7. Campana	33 spaces
SUB-TOTAL 120 spaces	
TOTAL 161 spaces	

WARD YOUNG ARCHITECTURE & PLANNING
 1041 Stuart Street, Suite B
 Lafayette, CA 94549
 925.283.3278 voice
 925.283.1663 fax
 wyarch.com

CITY OF LAFAYETTE

REVISIONS
 11 SEPT 12

PROJECT NO.
 12514.00

SCALE
 1" = 20'-0"

DRAWN CHECKED
 KBG TW

DATE
 08-02-2012

SHEET TITLE
 VISION III

SHEET NO.

VIII

These drawings are instruments of service and are property of Ward-Young Architects, A California Corporation. All designs and other information on these drawings are for use on the specified project and shall not be used otherwise without the written permission of Ward-Young Architects.

VISION III
 00 10 20 40 FEET