

**SITE ANALYSIS**


1" = 50.0'

LEGEND



**EXAMPLE**  
**Constraints Analysis #2**

See submittal checklist  
 for complete requirements.

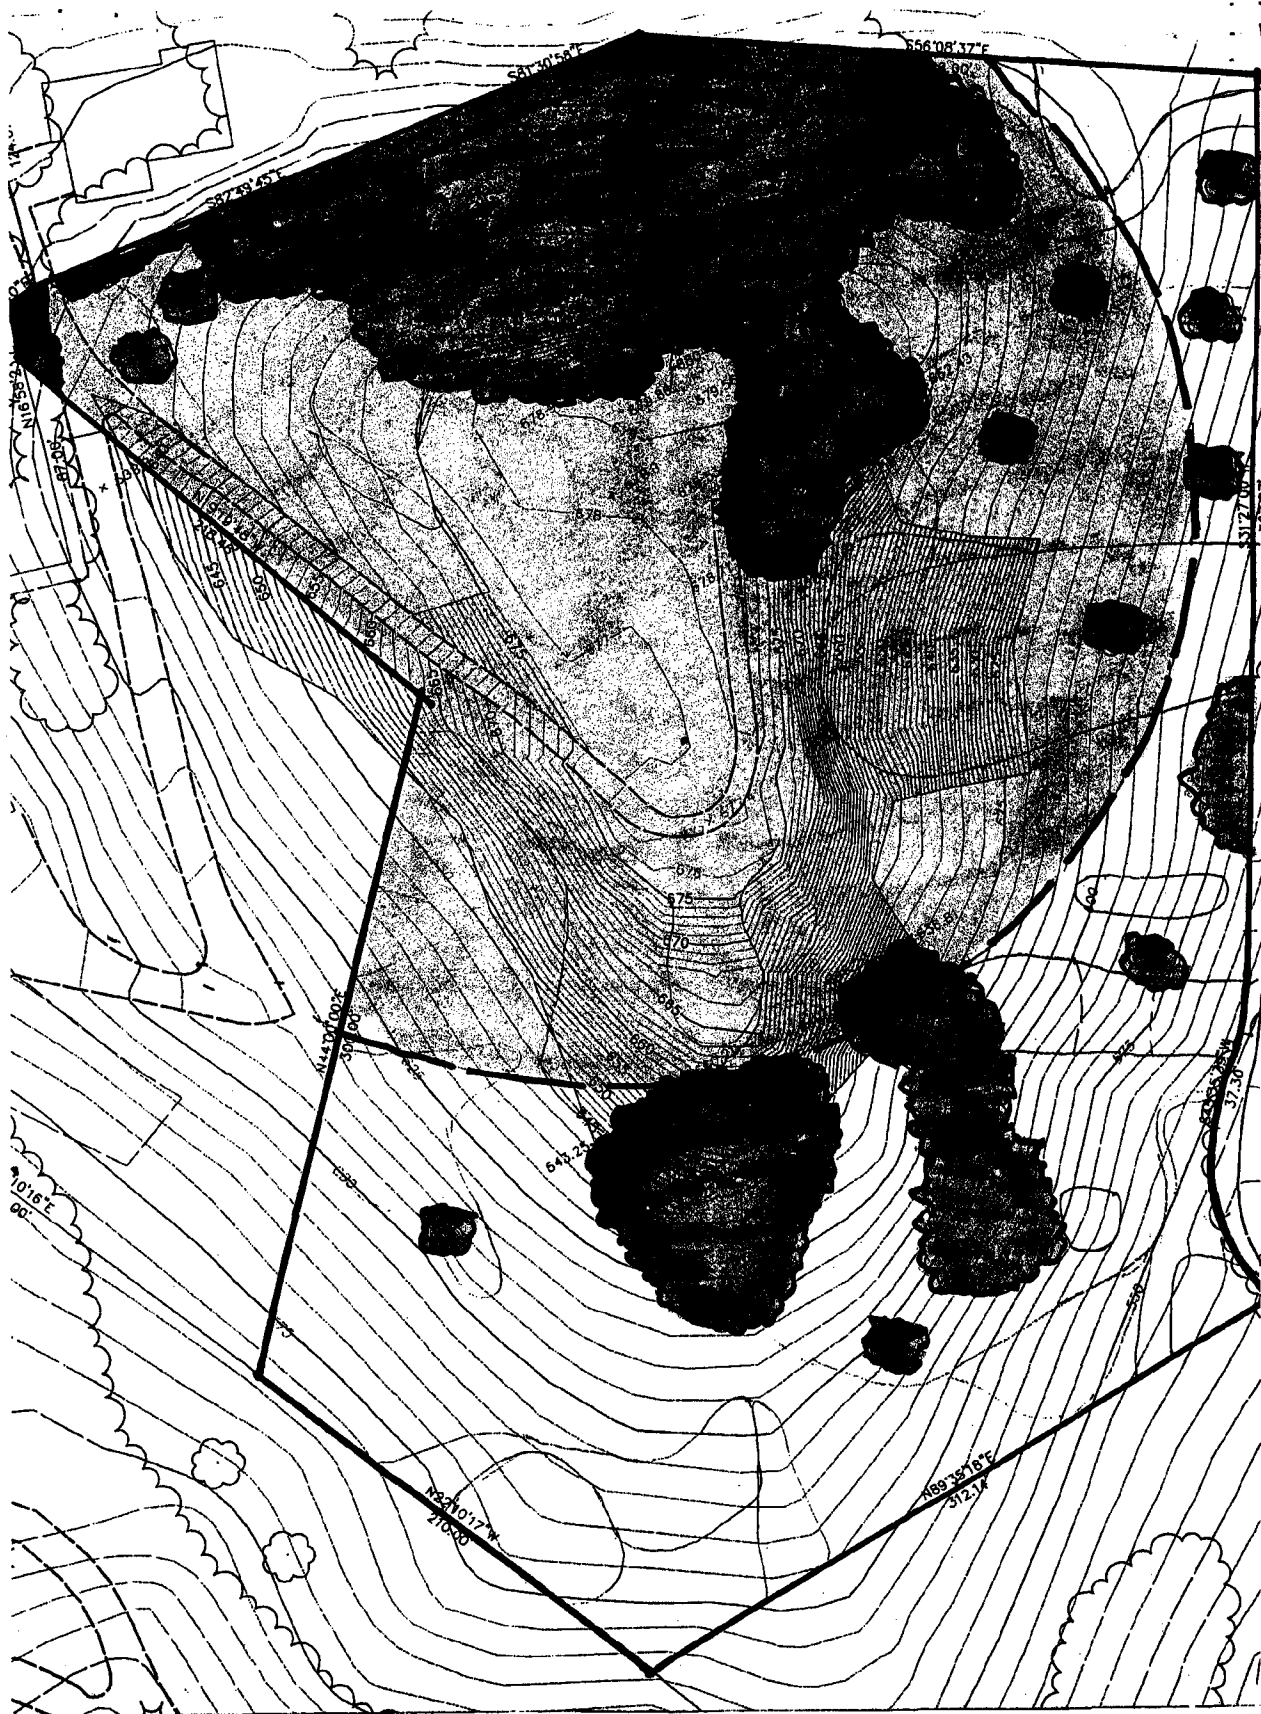


**SITE ANALYSIS**

1" = 50.0'

**RIDGELINE/TREES**

LEGEND

	RIDGE SETBACK	
	TREE CANOPY	

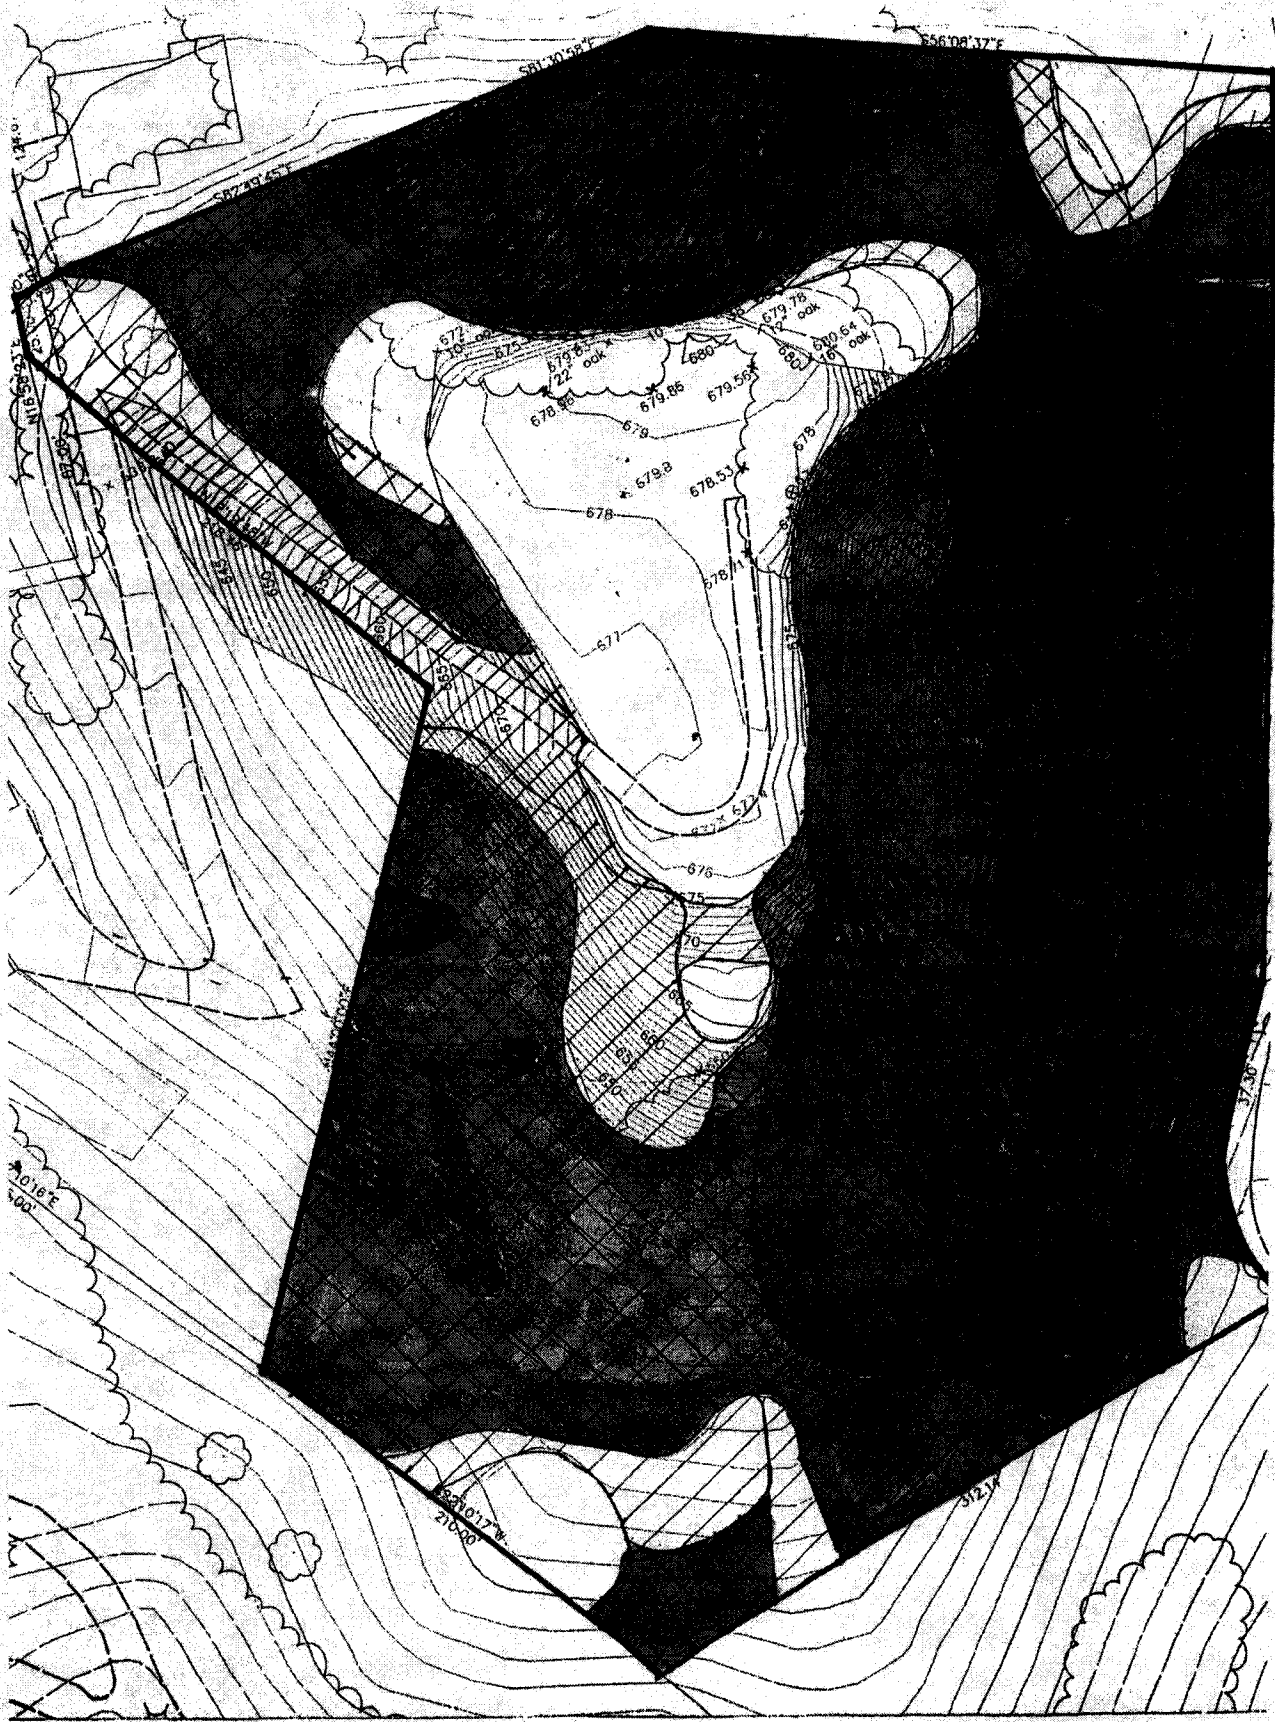


**SITE ANALYSIS**

1" = 50.0'

LEGEND

SLOPE	
	0% - 10%
	10% - 25%
	25% - 40%
	40% - 50%
	50% +

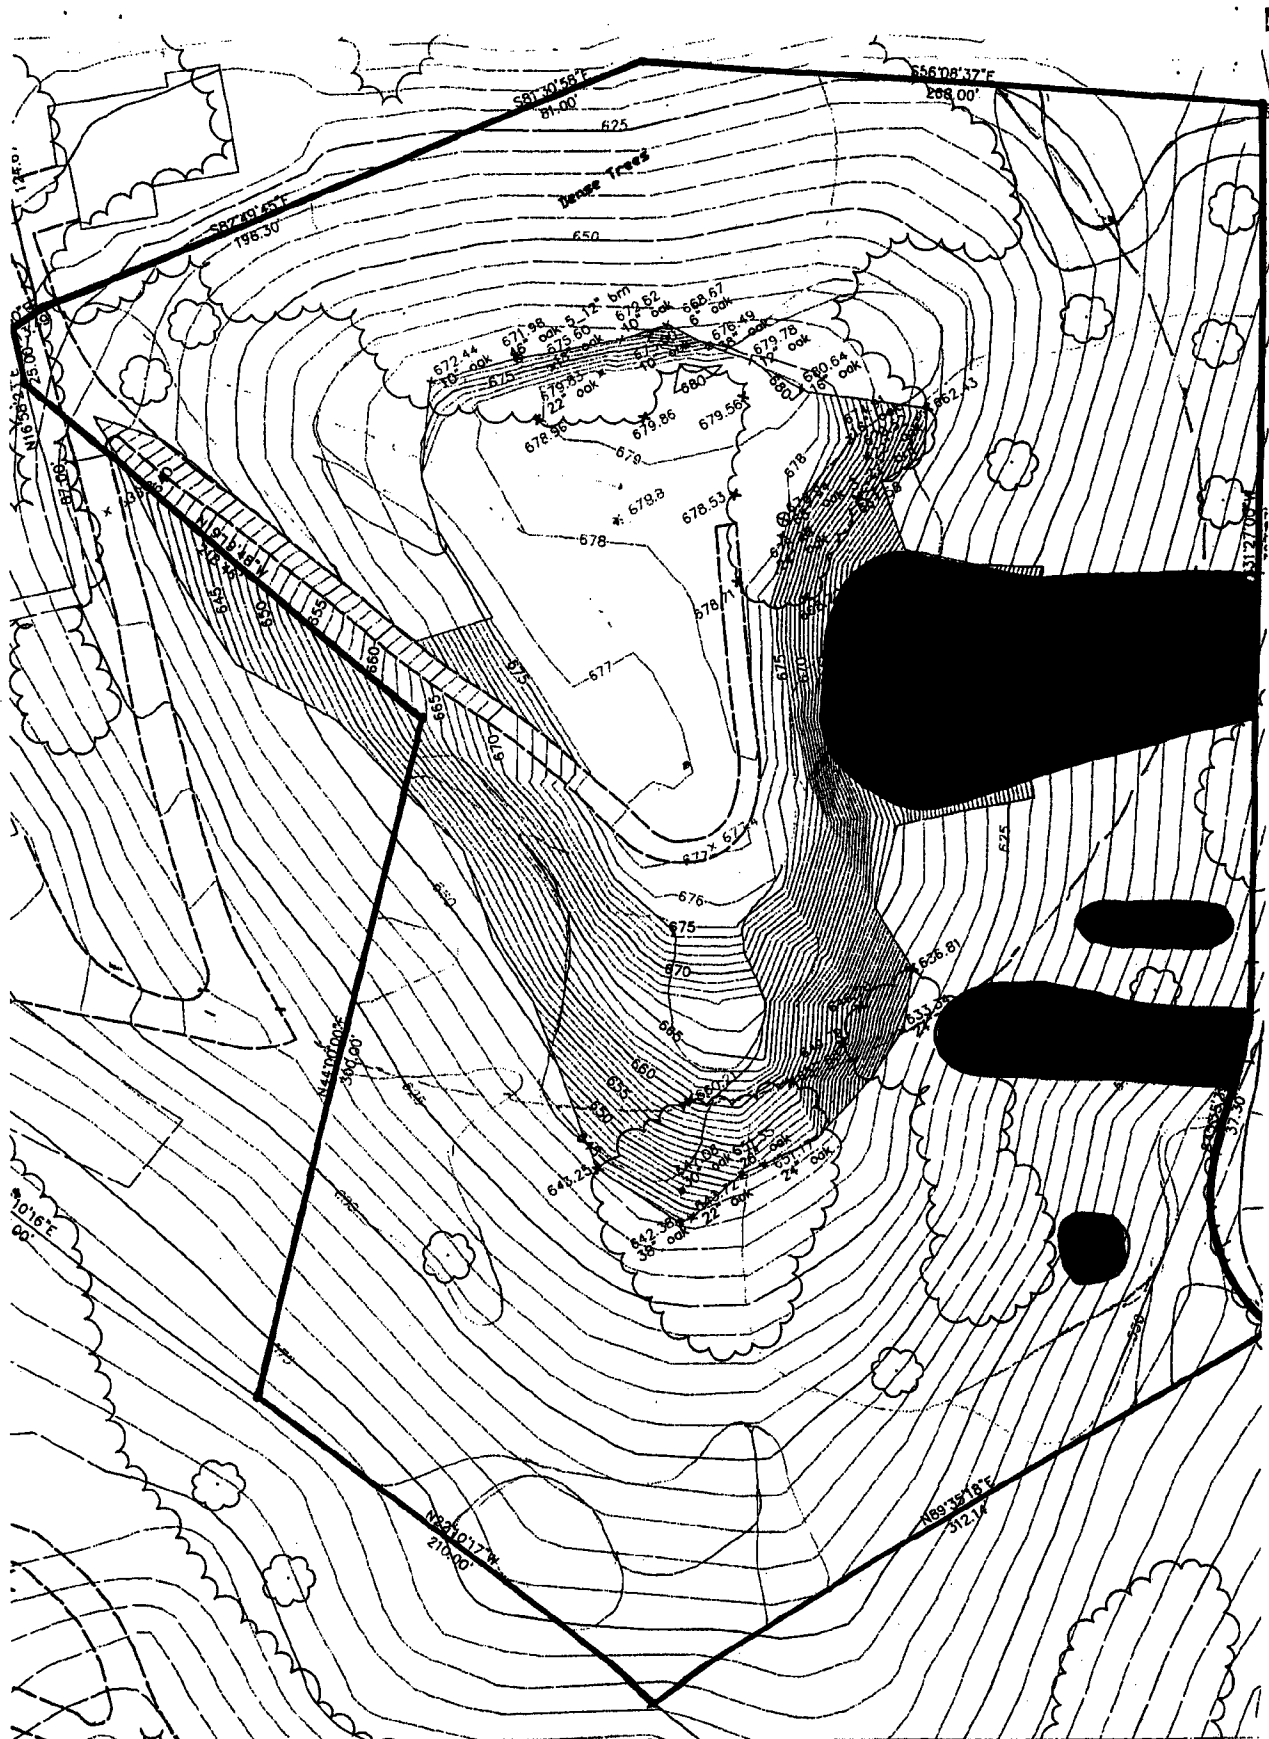

**SITE ANALYSIS**

1" = 50.0'

**SOILS/SLIDES**

LEGEND

	SLIDE ZONE	




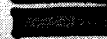


**SITE ANALYSIS**


1" = 50.0'

**COMPOSITE CONSTRAINTS**

LEGEND

	KIDGELINE		-90%
	95%+		GRADE
	50%+		TREES



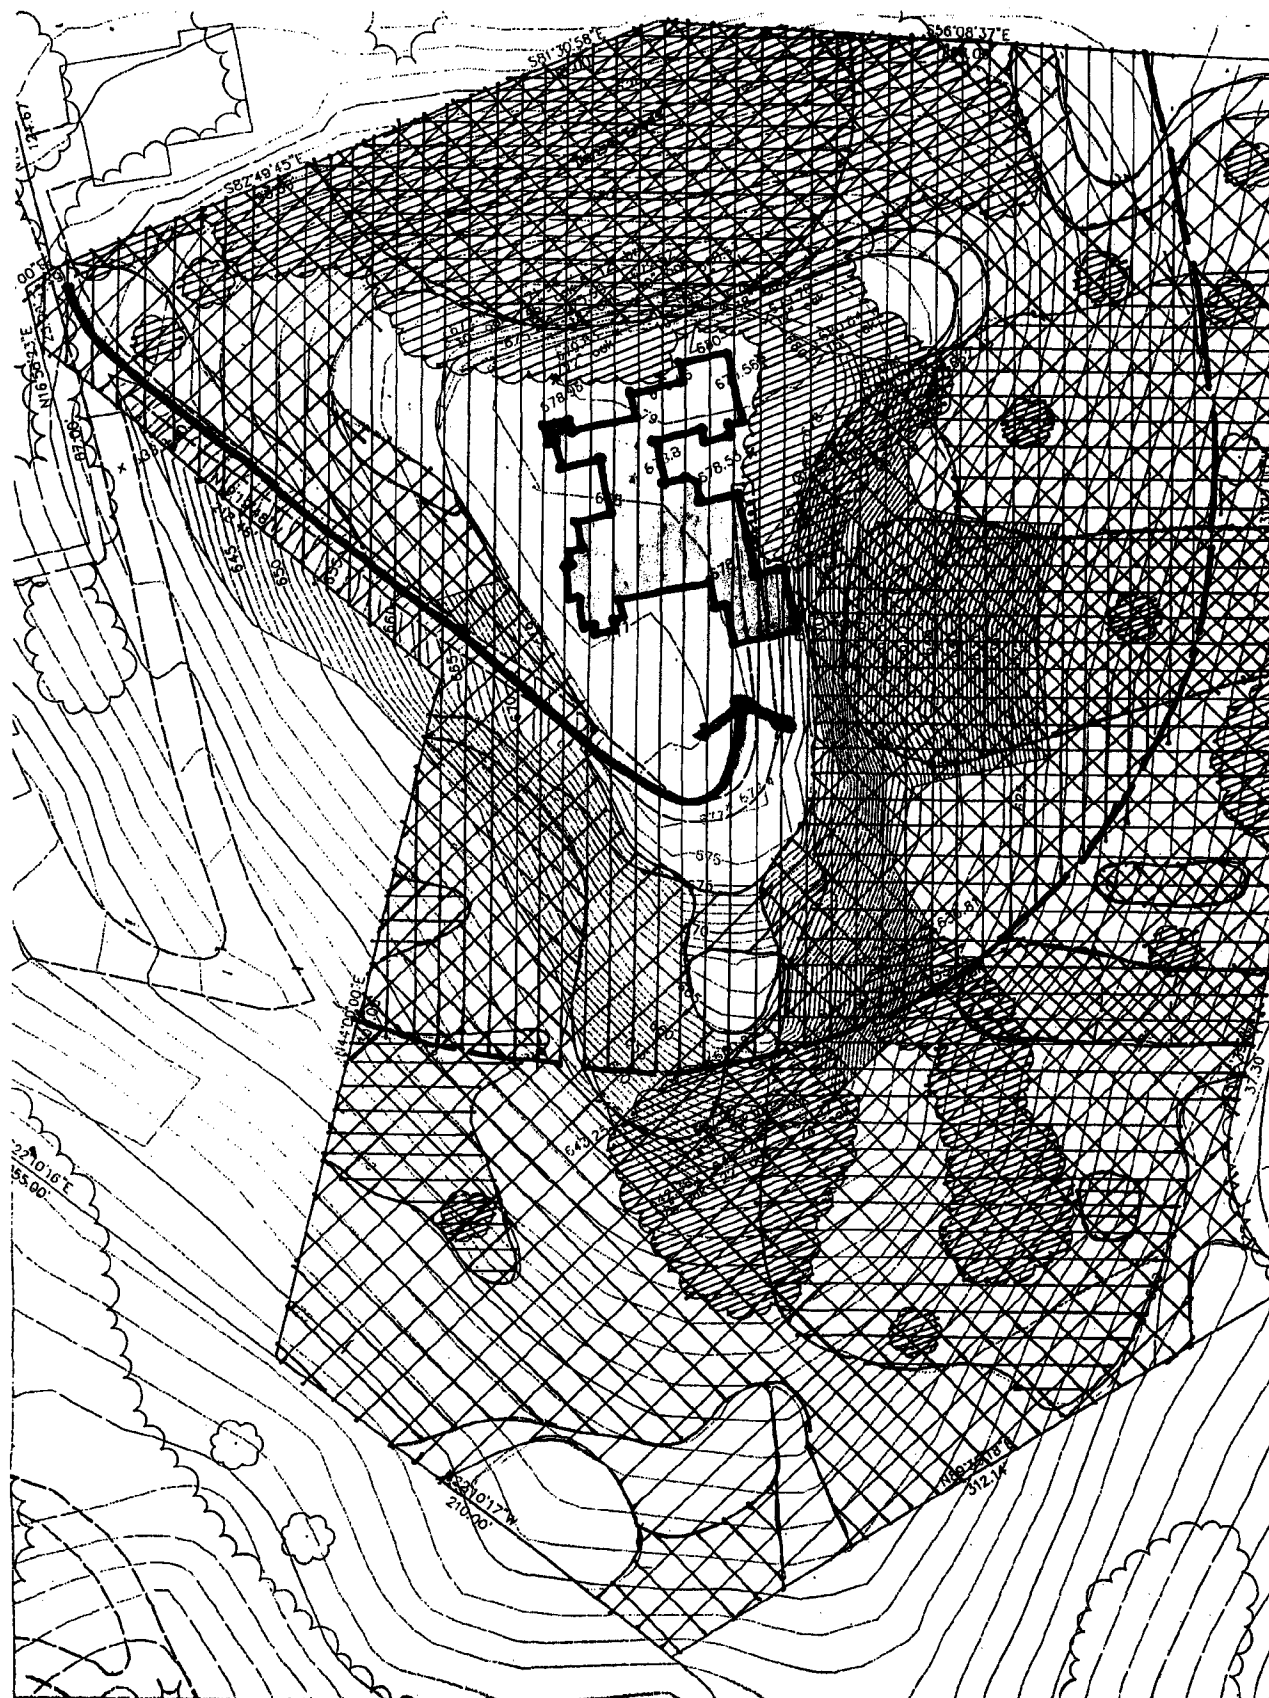



**SITE ANALYSIS**



1" = 50.0'

**SCHEME A**

**COMPOSITE CONSTRAINTS**

LEGEND

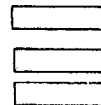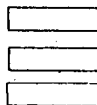

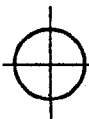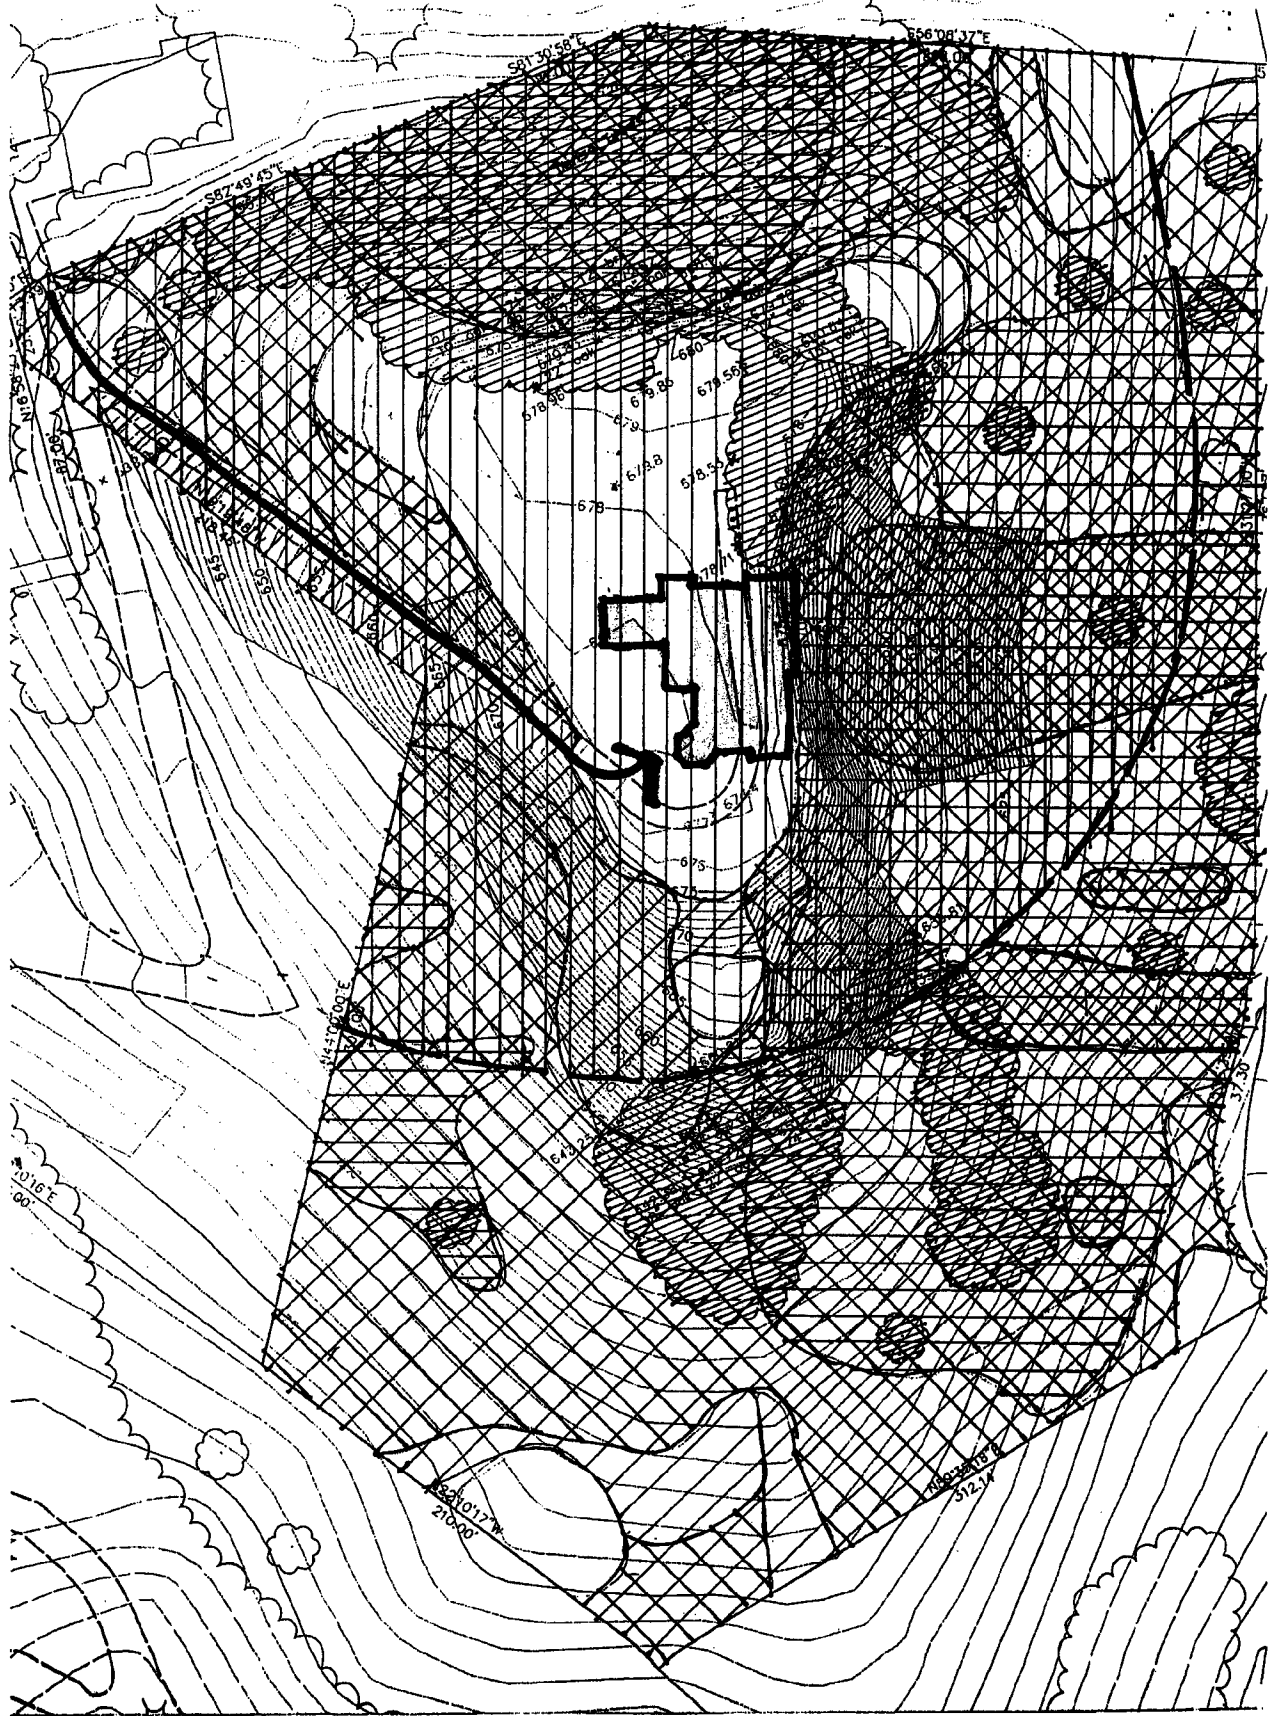

**SITE ANALYSIS**

1" = 50'.0"

LEGEND


**SCHEME B**

**COMPOSITE CONSTRAINTS**