


PARKING	
PARKING REMOVED	0
SPACES REMOVED	0



MATCH LINE A



PARKING	
PARKING REMOVED	290 feet
SPACES REMOVED	13

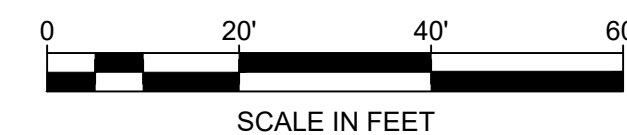

CONCEPT DESIGN SUBMISSION
PRELIMINARY - NOT FOR CONSTRUCTION



H:\F000\F0113_P_Lafayette SRTS\PRODUCTION\CAD\PL\2022_09_15 Sidewalk Concept.dwg
Thursday, September 15, 2022 1:52:59 PM

REUSE OF DOCUMENTS					
ALL DRAWINGS ARE INSTRUMENTS OF PROFESSIONAL SERVICE FOR THIS PROJECT. REUSE OR ALTERATION IS AT THE USER'S SOLE RISK.					
DSGN	SD				
DR	SD				
CHK	XX				
XX	NO.	DATE	REVISION	BY	APVD

TOOLE DESIGN
1635 BROADWAY, SUITE 200
OAKLAND, CA 94612
PHONE: 510.298.0740
FAX: 301.927.2800
www.tooledesign.com

LAFAYETTE SAFE ROUTES TO
SCHOOL SIDEWALK CONCEPT
DESIGN
CITY OF LAFAYETTE

35% CONCEPT DRAWING	PROJECT NO. 00OAK.F0113.02.1.05
LAYOUT 1	DATE 09.15.2022
	DRAWING NO.
	SHEET NO. 1 OF 6

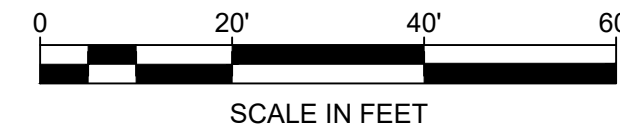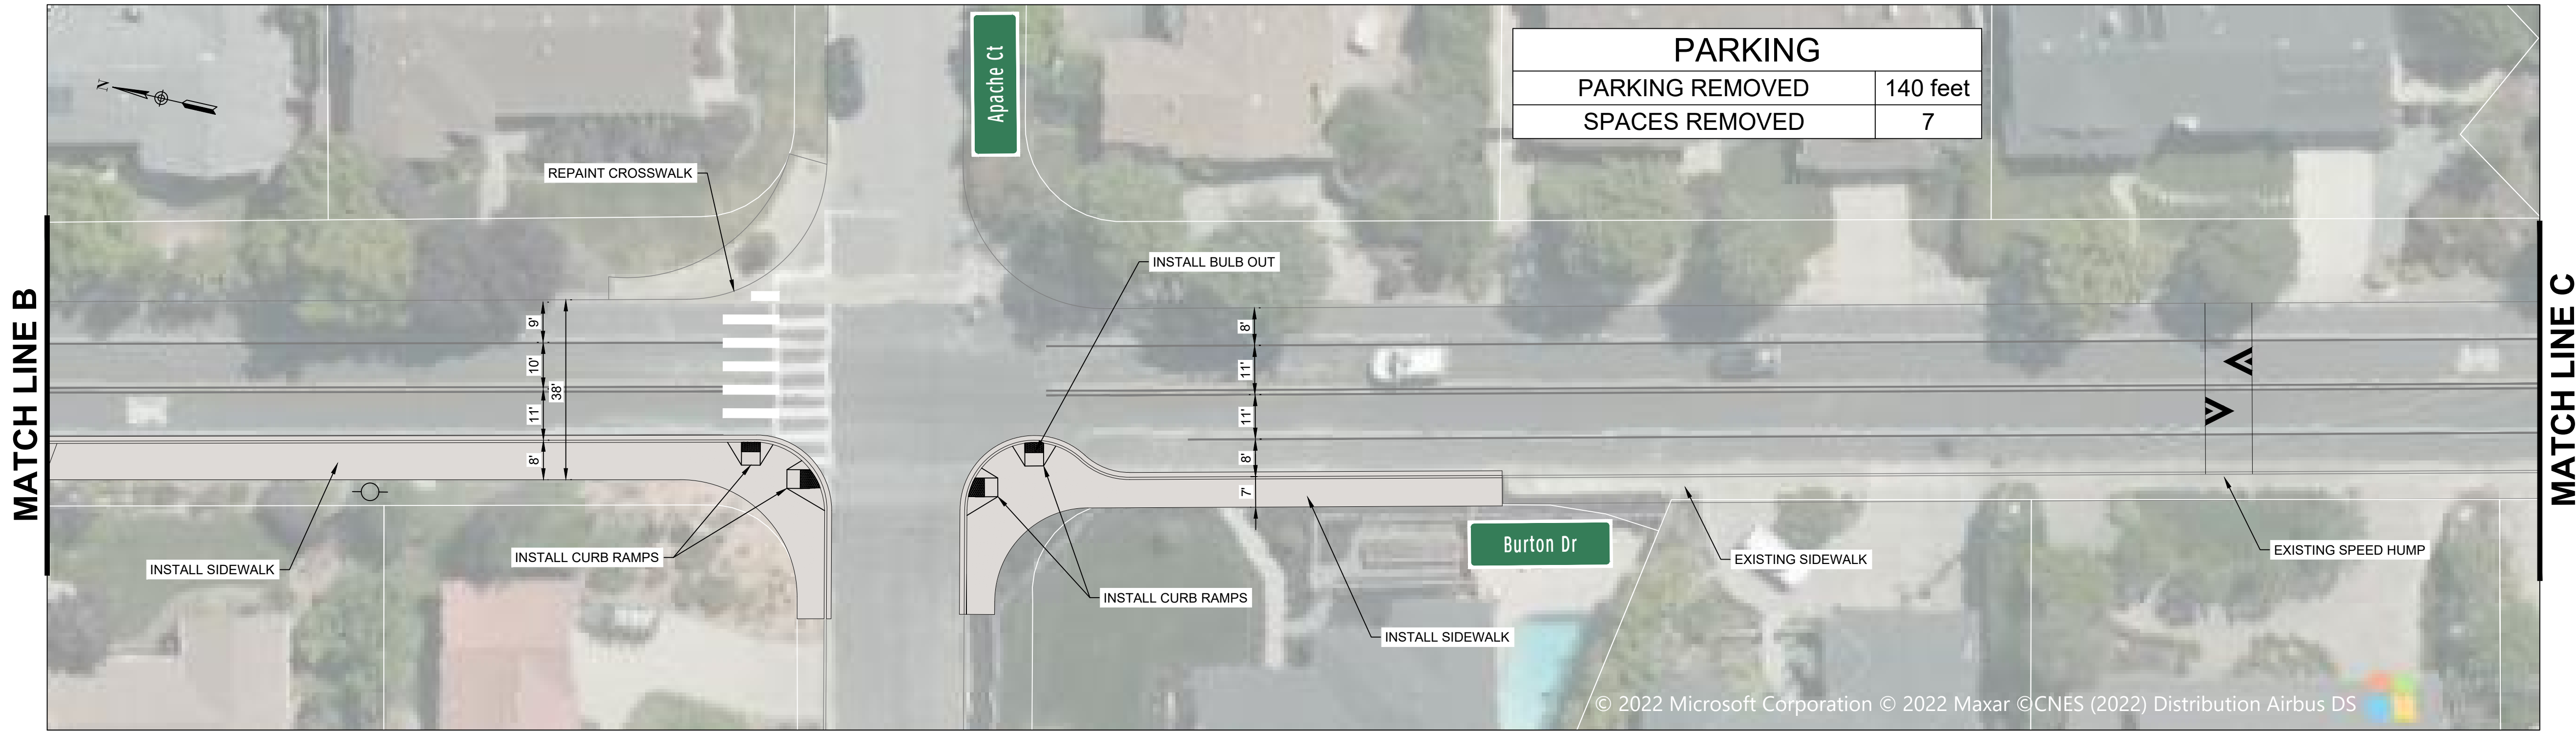

CONCEPT DESIGN SUBMISSION
PRELIMINARY - NOT FOR CONSTRUCTION

H:\F000\F0113_P_Lafayette SRTS\PRODUCTION\CAD\PL02022_09_15 Sidewalk Concept.dwg
Thursday, September 15, 2022 1:53:02 PM

REUSE OF DOCUMENTS

ALL DRAWINGS ARE INSTRUMENTS OF PROFESSIONAL SERVICE FOR THIS PROJECT.
REUSE OR ALTERATION IS AT THE USER'S SOLE RISK.

DSGN	SD					
DR	SD					
CHK	XX					
XX	NO.	DATE	REVISION	BY	APVD	

**TOOLE
DESIGN**

1635 BROADWAY, SUITE 200
OAKLAND, CA 94612
PHONE: 510.298.0740
FAX: 301.927.2800
www.tooledesign.com


LAFAYETTE SAFE ROUTES TO
SCHOOL SIDEWALK CONCEPT
DESIGN
CITY OF LAFAYETTE

35% CONCEPT DRAWING

LAYOUT 2

PROJECT NO.	00OAK.F0113.02.1.05
DATE	09.15.2022
DRAWING NO.	
SHEET NO.	2 OF 6

H:\F000\F0113_P_Lafayette Safe Routes\PRODUCTION\CAD\PL02022_09_15 Sidewalk Concept.dwg
Thursday, September 15, 2022 1:53:07 PM

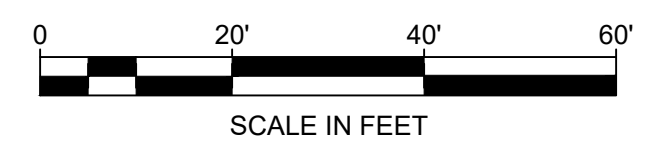

CONCEPT DESIGN SUBMISSION
PRELIMINARY - NOT FOR CONSTRUCTION

--	--	--	--	--	--

REUSE OF DOCUMENTS					
ALL DRAWINGS ARE INSTRUMENTS OF PROFESSIONAL SERVICE FOR THIS PROJECT. REUSE OR ALTERATION IS AT THE USER'S SOLE RISK.					
DSGN	SD				
DR	SD				
CHK	XX				
XX	NO.	DATE	REVISION	BY	APVD




TOOLE
DESIGN

1635 BROADWAY, SUITE 200
OAKLAND, CA 94612
PHONE: 510.298.0740
FAX: 301.927.2800
www.tooledesign.com

LAFAYETTE SAFE ROUTES TO
SCHOOL SIDEWALK CONCEPT
DESIGN
CITY OF LAFAYETTE

35% CONCEPT DRAWING
LAYOUT 3

PROJECT NO.	00OAK.F0113.02.1.05
DATE	09.15.2022
DRAWING NO.	
SHEET NO.	3 OF 6

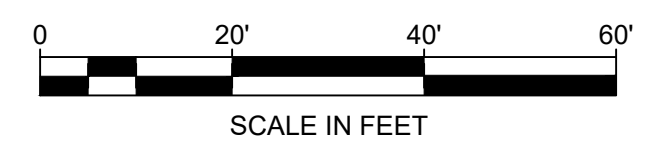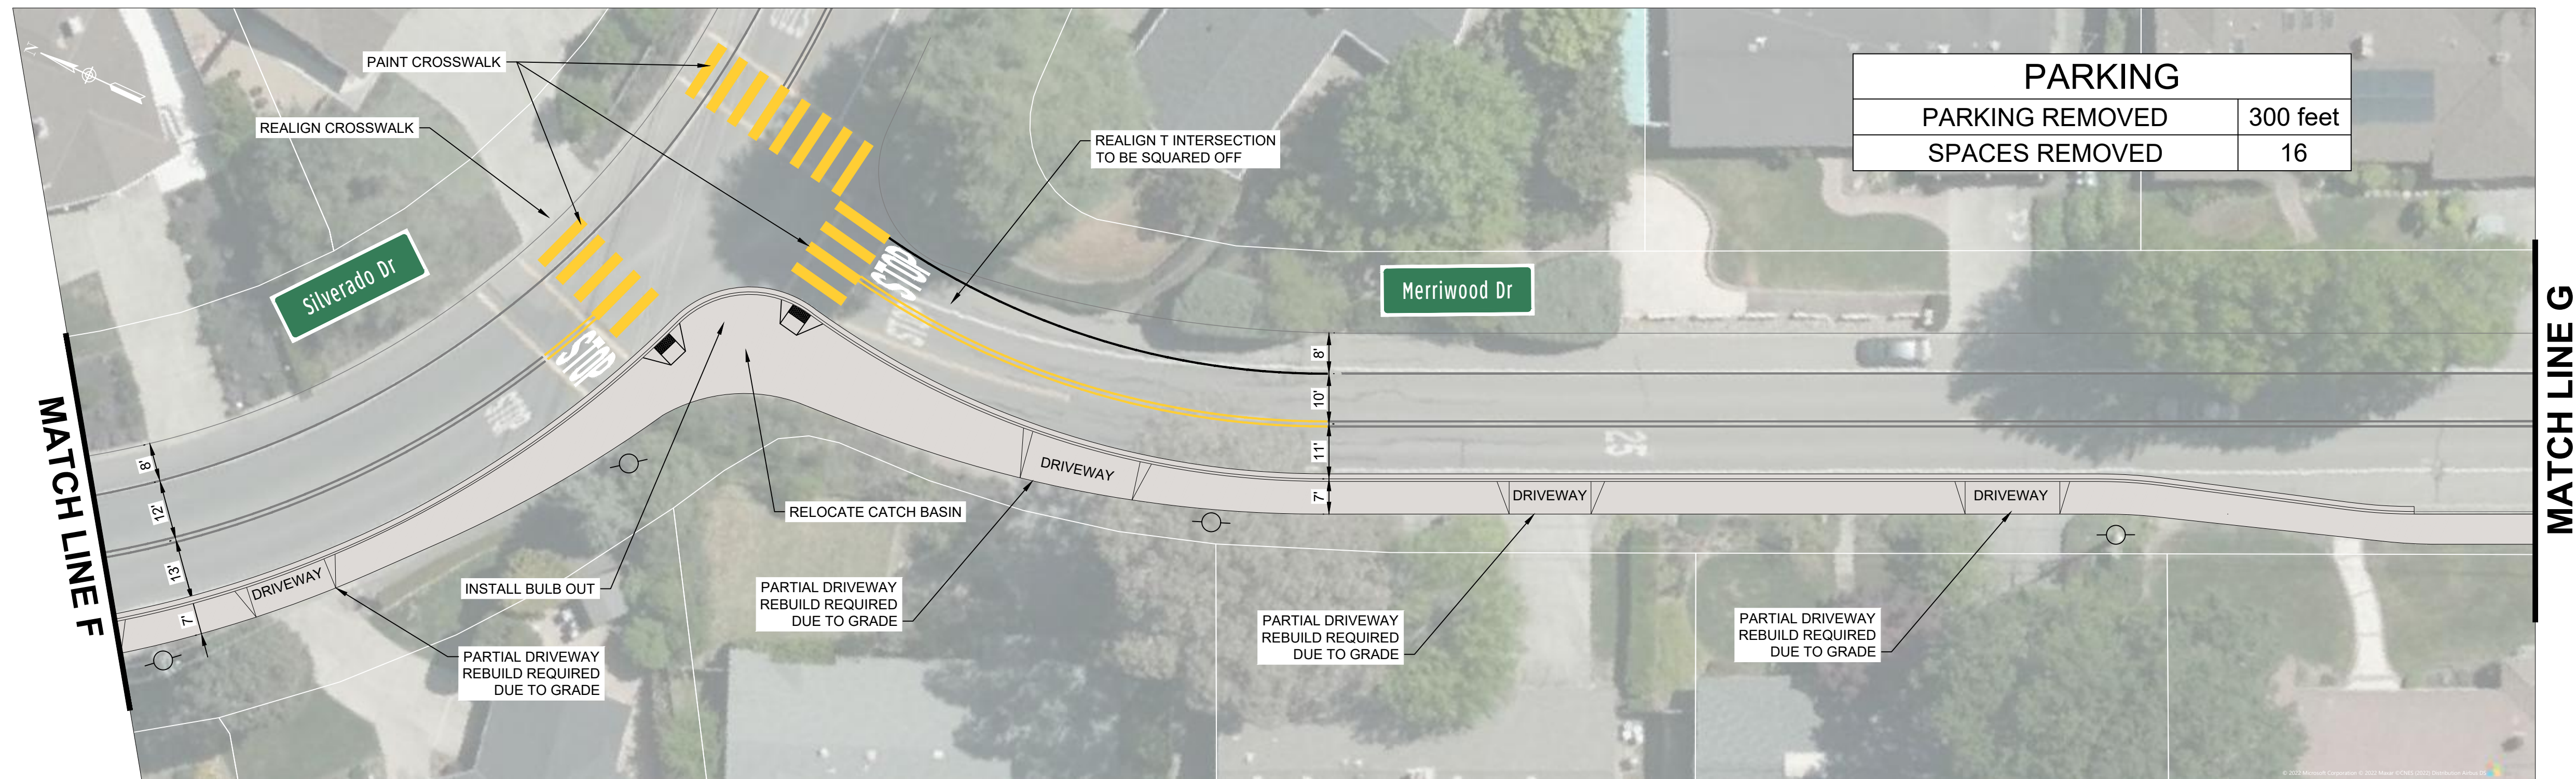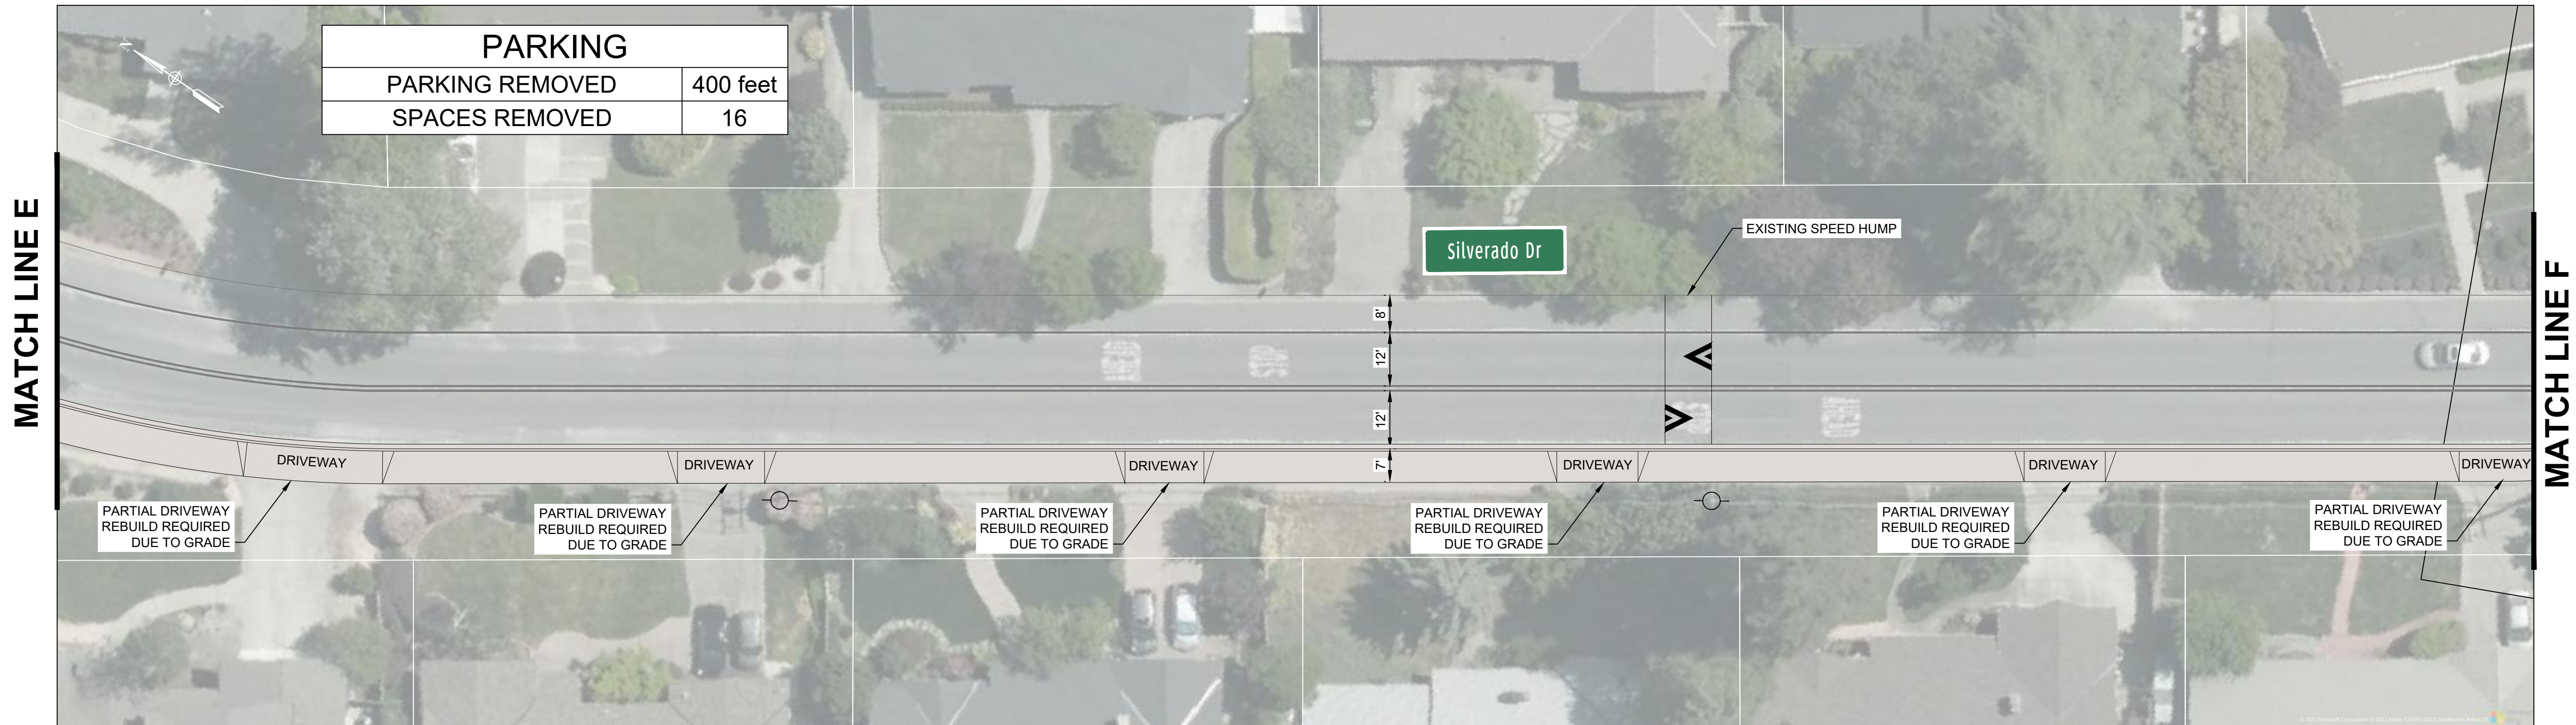

CONCEPT DESIGN SUBMISSION
PRELIMINARY - NOT FOR CONSTRUCTION


H:\F000\F0113_P_Lafayette SRTS\PRODUCTION\CAD\PLU2022_09_15 Sidewalk Concept.dwg
Thursday, September 15, 2022 1:53:13 PM

REUSE OF DOCUMENTS					
ALL DRAWINGS ARE INSTRUMENTS OF PROFESSIONAL SERVICE FOR THIS PROJECT. REUSE OR ALTERATION IS AT THE USER'S SOLE RISK.					
DSGN	SD				
DR	SD				
CHK	XX				
XX	NO.	DATE	REVISION	BY	APVD


TOOLE DESIGN
1635 BROADWAY, SUITE 200
OAKLAND, CA 94612
PHONE: 510.298.0740
FAX: 301.927.2800
www.tooledesign.com

LAFAYETTE SAFE ROUTES TO
SCHOOL SIDEWALK CONCEPT
DESIGN
CITY OF LAFAYETTE

35% CONCEPT DRAWING	PROJECT NO. 00OAK.F0113.02.1.05
LAYOUT 4	DATE 09.15.2022
	DRAWING NO.
	SHEET NO. 4 OF 6

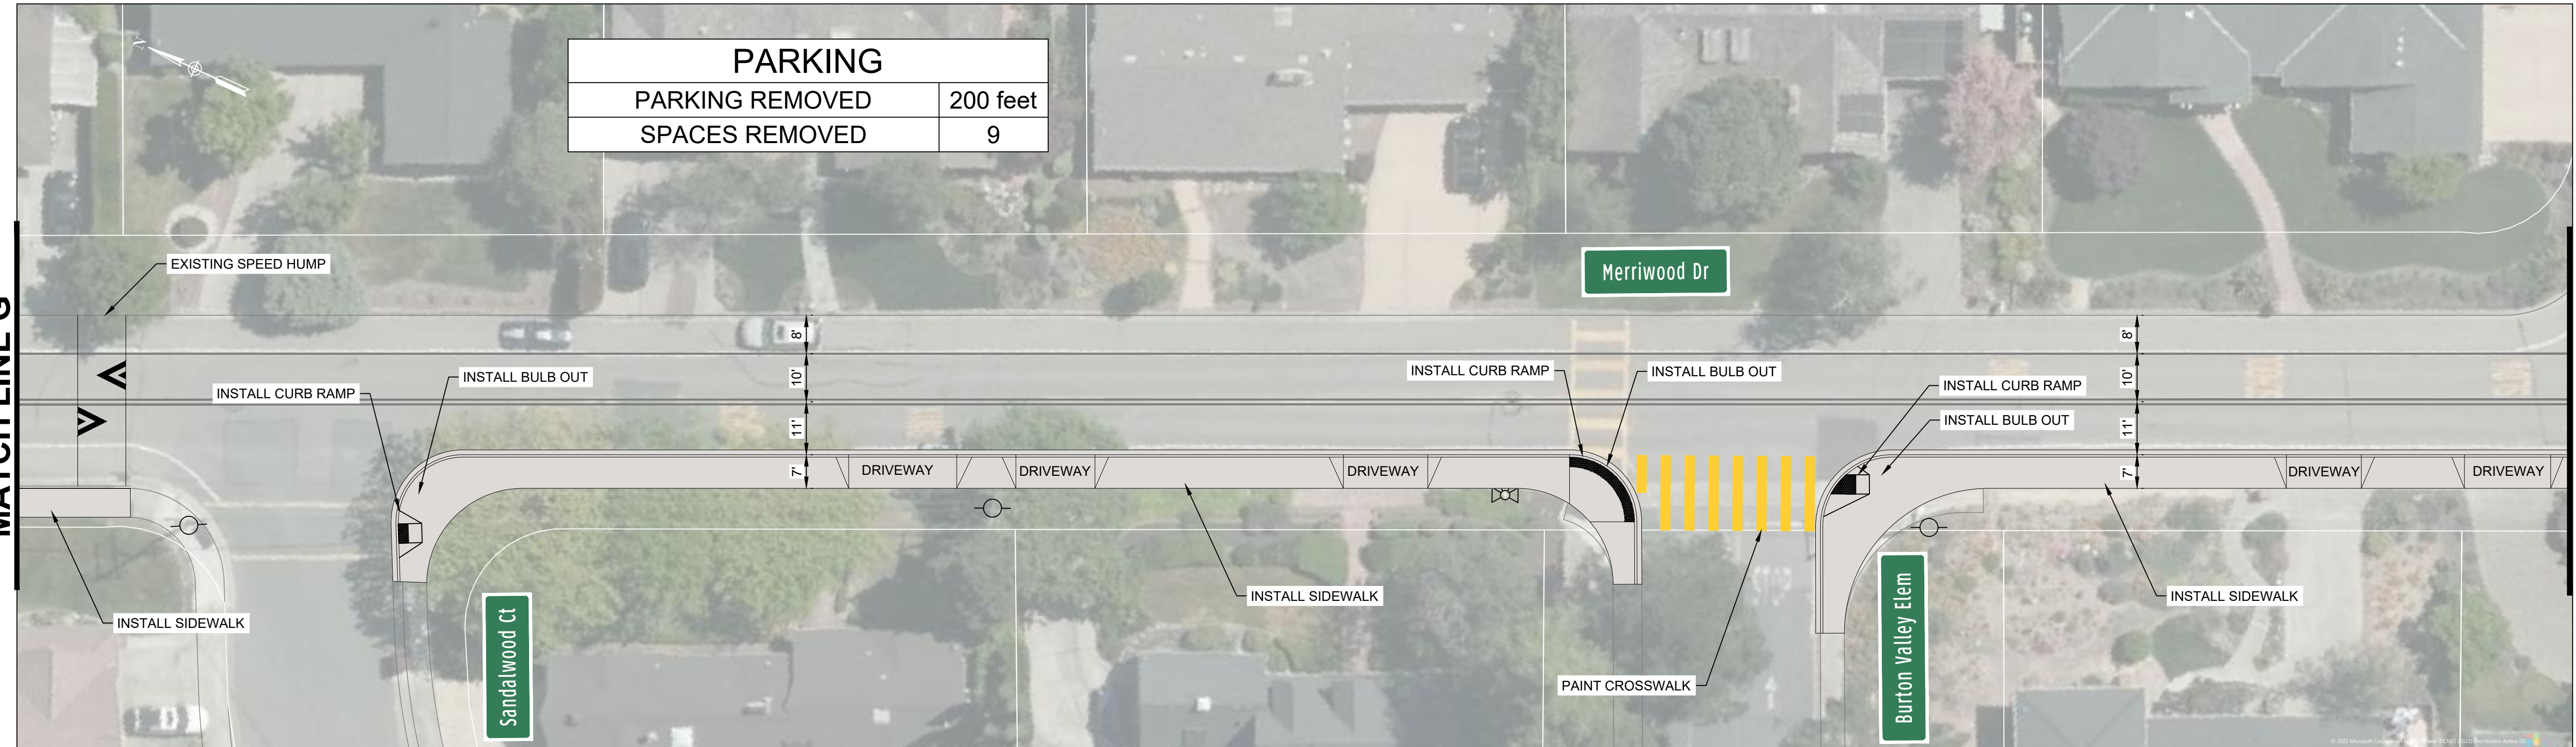

PARKING	
PARKING REMOVED	200 feet
SPACES REMOVED	9

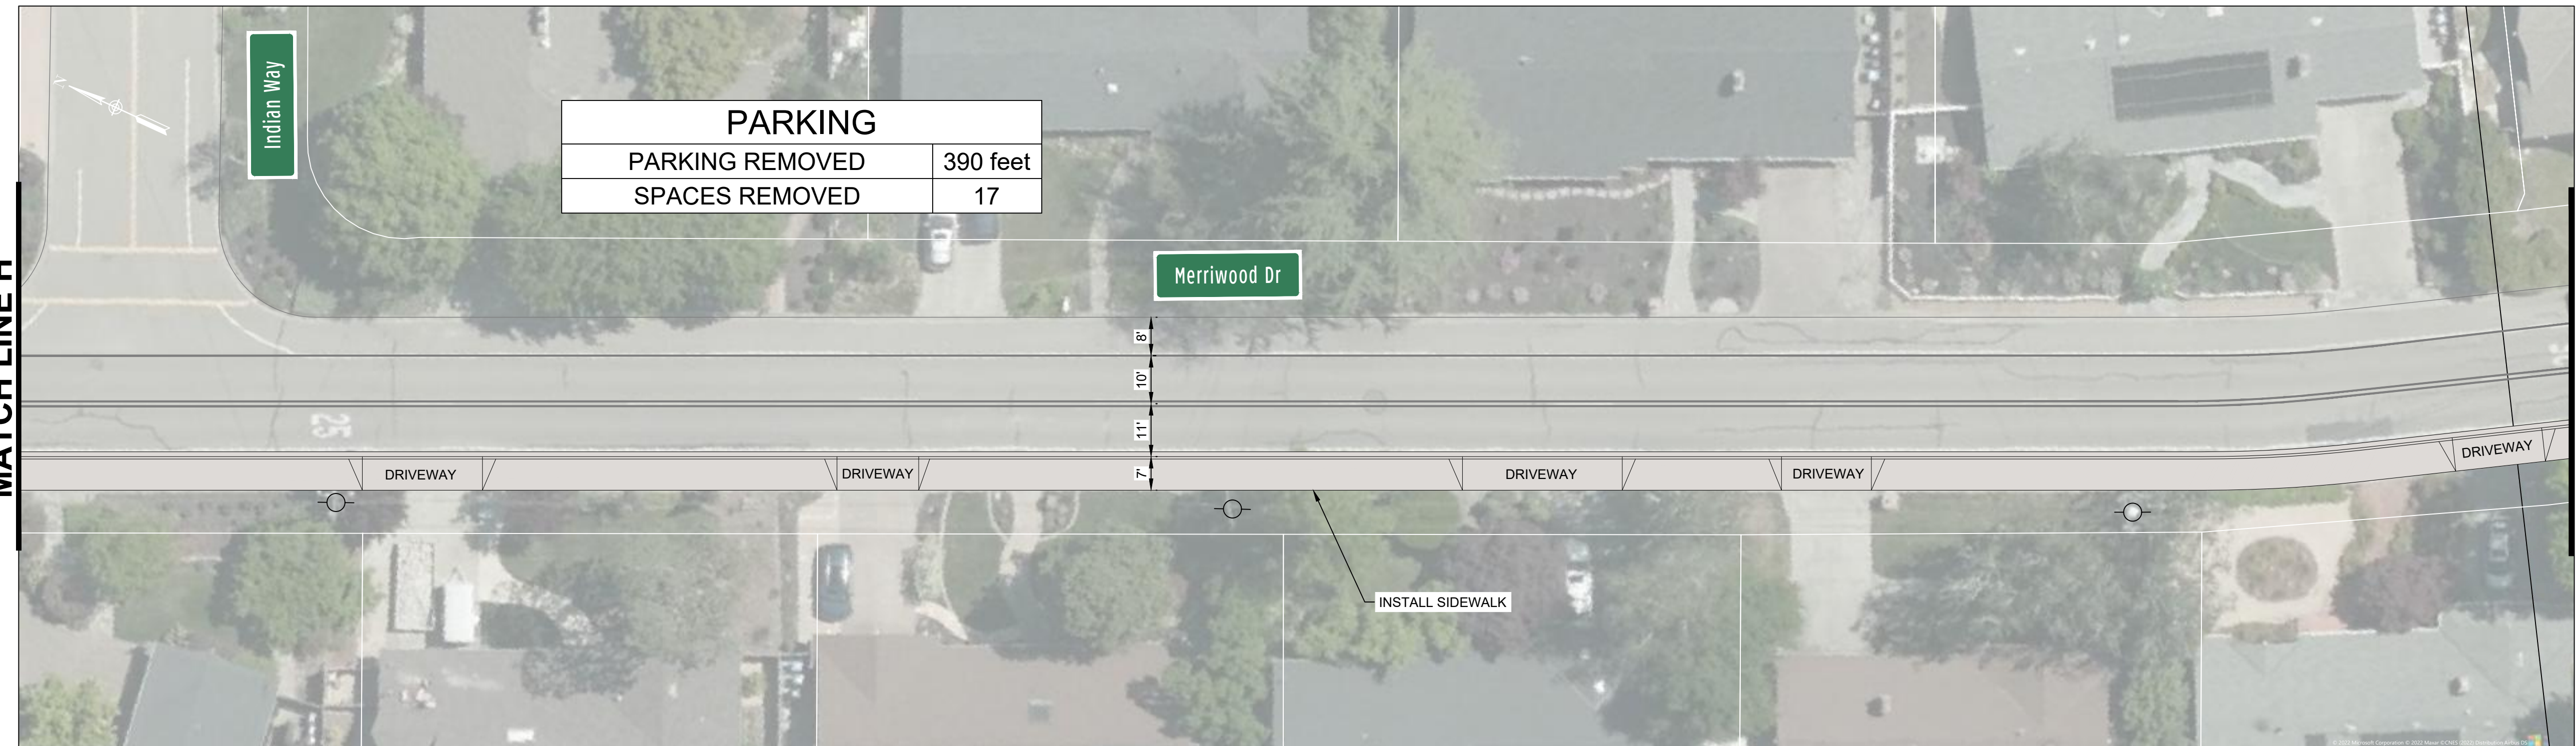

PARKING	
PARKING REMOVED	390 feet
SPACES REMOVED	17



CONCEPT DESIGN SUBMISSION
PRELIMINARY - NOT FOR CONSTRUCTION

H:\F000\F0113_P_Lafayette SRTS\PRODUCTION\CAD\PL02022_09_15 Sidewalk Concept.dwg
Thursday, September 15, 2022 1:53:17 PM

REUSE OF DOCUMENTS					
ALL DRAWINGS ARE INSTRUMENTS OF PROFESSIONAL SERVICE FOR THIS PROJECT. REUSE OR ALTERATION IS AT THE USER'S SOLE RISK.					
DSGN	SD				
DR	SD				
CHK	XX				
XX	NO.	DATE	REVISION	BY	APVD

**TOOLE
DESIGN**

1635 BROADWAY, SUITE 200
OAKLAND, CA 94612
PHONE: 510.298.0740
FAX: 301.927.2800
www.tooledesign.com



LAFAYETTE SAFE ROUTES TO
SCHOOL SIDEWALK CONCEPT
DESIGN
CITY OF LAFAYETTE

35% CONCEPT DRAWING

LAYOUT 5

PROJECT NO.	00OAK.F0113.02.1.05
DATE	09.15.2022
DRAWING NO.	
SHEET NO.	5 OF 6

H:\F000\F0113_P_Lafayette SRTS\PRODUCTION\CAD\PL02022_09_15 Sidewalk Concept.dwg
Thursday, September 15, 2022 1:53:22 PM

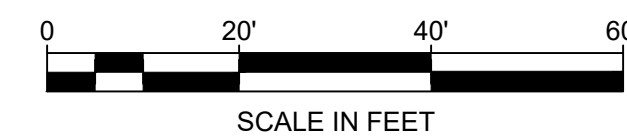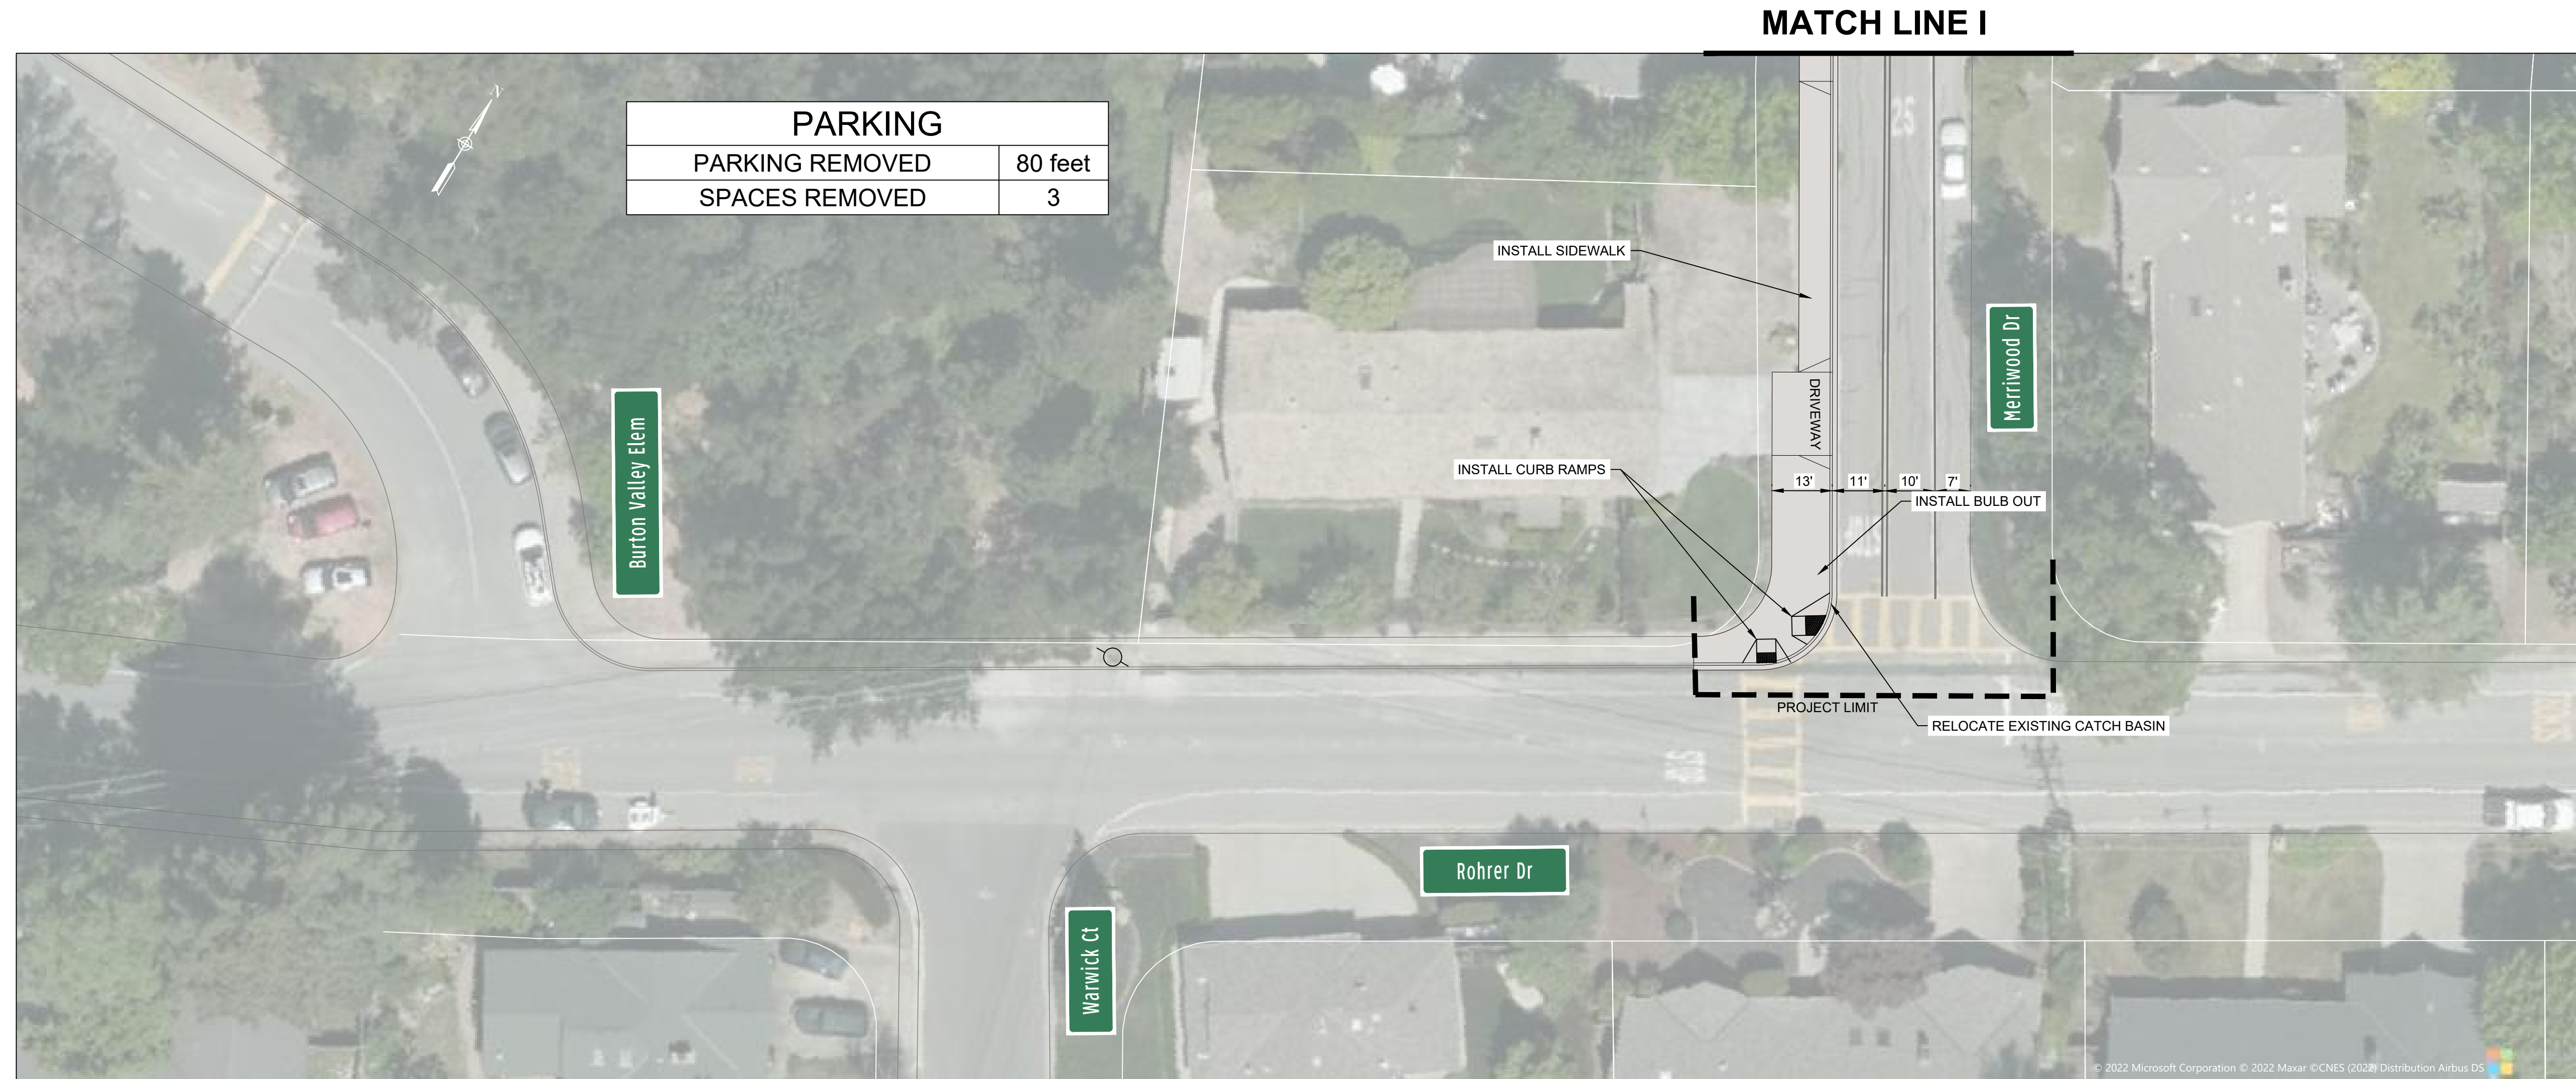

CONCEPT DESIGN SUBMISSION
PRELIMINARY - NOT FOR CONSTRUCTION

REUSE OF DOCUMENTS					
ALL DRAWINGS ARE INSTRUMENTS OF PROFESSIONAL SERVICE FOR THIS PROJECT. REUSE OR ALTERATION IS AT THE USER'S SOLE RISK.					
DSGN	SD				
DR	SD				
CHK	XX				
XX	NO.	DATE	REVISION	BY	APVD

**TOOLE
DESIGN**

1635 BROADWAY, SUITE 200
OAKLAND, CA 94612
PHONE: 510.298.0740
FAX: 301.927.2800
www.tooledesign.com

LAFAYETTE SAFE ROUTES TO
SCHOOL SIDEWALK CONCEPT
DESIGN
CITY OF LAFAYETTE

35% CONCEPT DRAWING

LAYOUT 6

PROJECT NO.	00OAK.F0113.02.1.05
DATE	09.15.2022
DRAWING NO.	
SHEET NO.	6 OF 6