


TYPICAL

STREET B

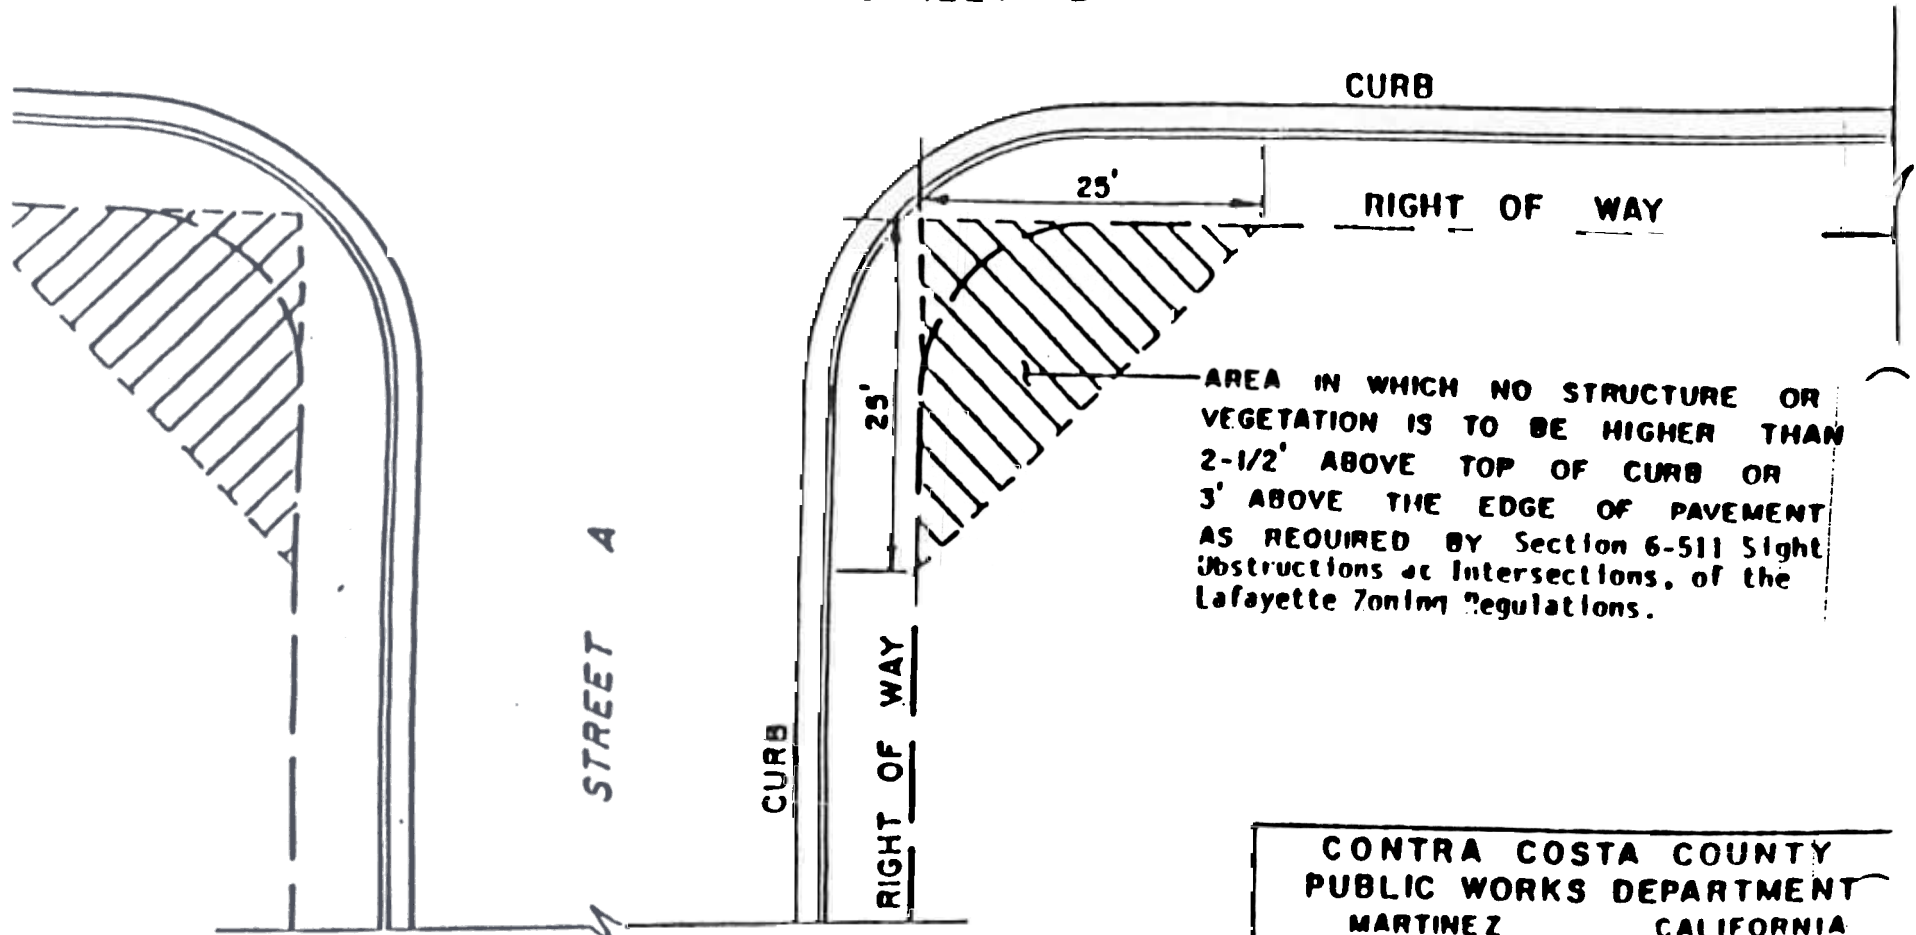

AREA IN WHICH NO STRUCTURE OR VEGETATION IS TO BE HIGHER THAN 2-1/2' ABOVE TOP OF CURB OR 3' ABOVE THE EDGE OF PAVEMENT AS REQUIRED BY Section 6-511 Sight Obstructions at Intersections, of the Lafayette Zoning Regulations.

CONTRA COSTA COUNTY
PUBLIC WORKS DEPARTMENT
MARTINEZ CALIFORNIA

SIGHT CLEARANCE
AT INTERSECTIONS

APPROVED: *Veronica L. Cline*
PUBLIC WORKS DIRECTOR - R. E. CERT. NO. 792

Scale: NONE

Date: April 1978

Drawn by: FERNANDEZ ✓

File No.:

Checked by: TONELLI

CC 104